

Belmont Skating & Sports Facility

297 Concord Ave, Belmont, MA 02478


Design Development

09.06.2023

NOT FOR CONSTRUCTION

DRAWING INDEX

Drawing Index	
Sheet Number	Sheet Name
A-000	Cover
AS-100	Existing Site Plan
AS-101	Architectural Site Plan
A-103	1st Floor Plan
A-104	1st Floor Dimension Plan
A-108	1st Floor Furniture Plan
A-115	Roof Plan
A-201	Building Elevations
A-202	Building Elevations
A-300	Building Sections
A-301	Building Sections
A-315	Wall Sections
A-316	Wall Sections - Client Preferred
A-401	Interior Elevations
A-402	Interior Elevations
A-403	Interior Elevations
A-700	SW 3D View
A-701	NW 3D View
A-702	NE 3D View
A-703	SE 3D View
A-704	Interior 3D Section View 1
A-705	Interior 3D Section View 2
A-706	Interior 3D Section View 3
A-707	Interior 3D Section View 4

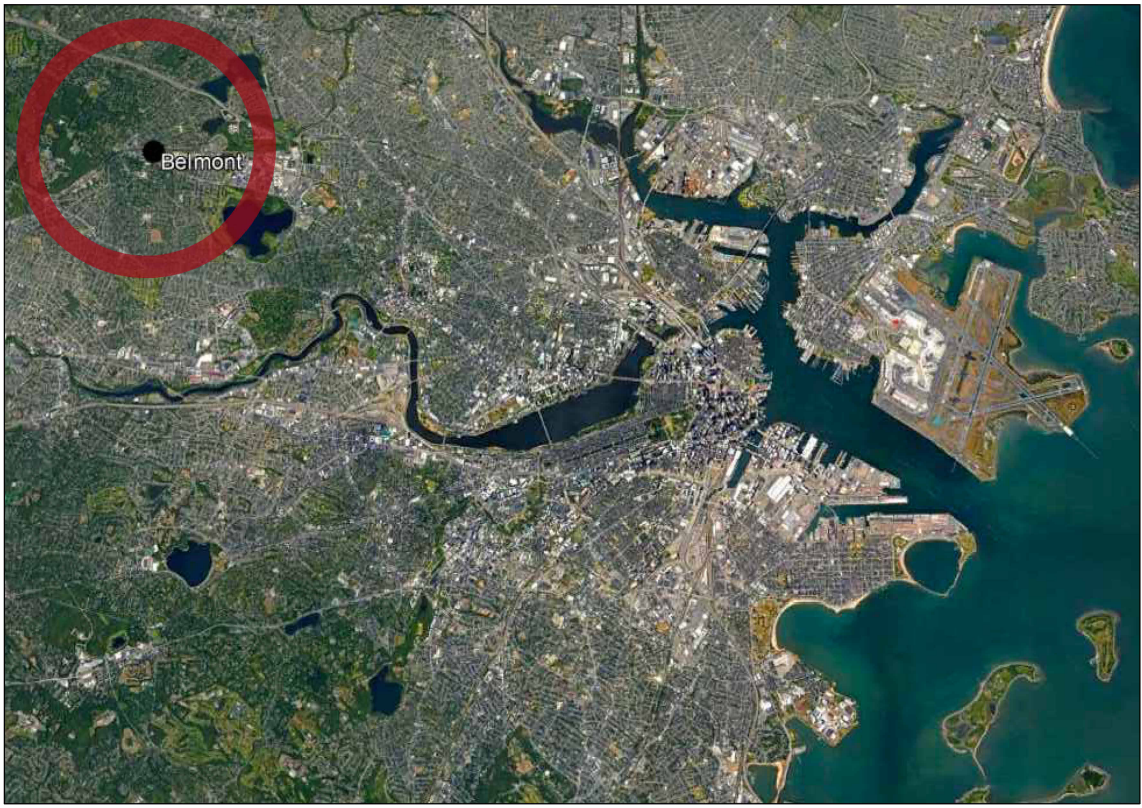

Location Within City of Boston

In conformation with the Commonwealth of Massachusetts State Building Code, I hereby certify to the best of my knowledge that the plans, computations and specifications meet the applicable provisions of said code, all acceptable engineering practices and all applicable laws and ordinances.



Location Within Belmont

The Galante Architecture Studio, Inc. expressly reserves the common law copyrights in these drawings. These drawings are not to be reproduced in any manner, nor are they to be assigned to a third party without the expressed written permission and consent of The Galante Architecture Studio, Inc.




TGAS
THE GALANTE
ARCHITECTURE
STUDIO INC

146 MT AUBURN ST CAMBRIDGE, MA 02138

6 1 7 5 7 6 2 5 0 0

WWW.GALANTEARCHITECTURE.COM

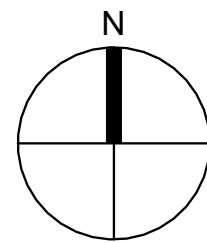

Project Number
2202
Project Title
Belmont Skating &
Sports Facility

297 Concord Ave,
Belmont, MA 02478

Drawing Title
Existing Site Plan

Design Development

Date/Issued For
09.06.2023

NOT FOR
CONSTRUCTION

Print 24 x 36


Scale
1" = 30'-0"

Drawn By
CT

Drawing Number
AS-100

1 Existing Site Plan
1" = 30'-0"

The Galante Architecture Studio, Inc. expressly reserves the common law copyrights in these drawings. These drawings are not to be reproduced in any manner, nor are they to be assigned to a third party without the expressed written permission and consent of The Galante Architecture Studio, Inc.

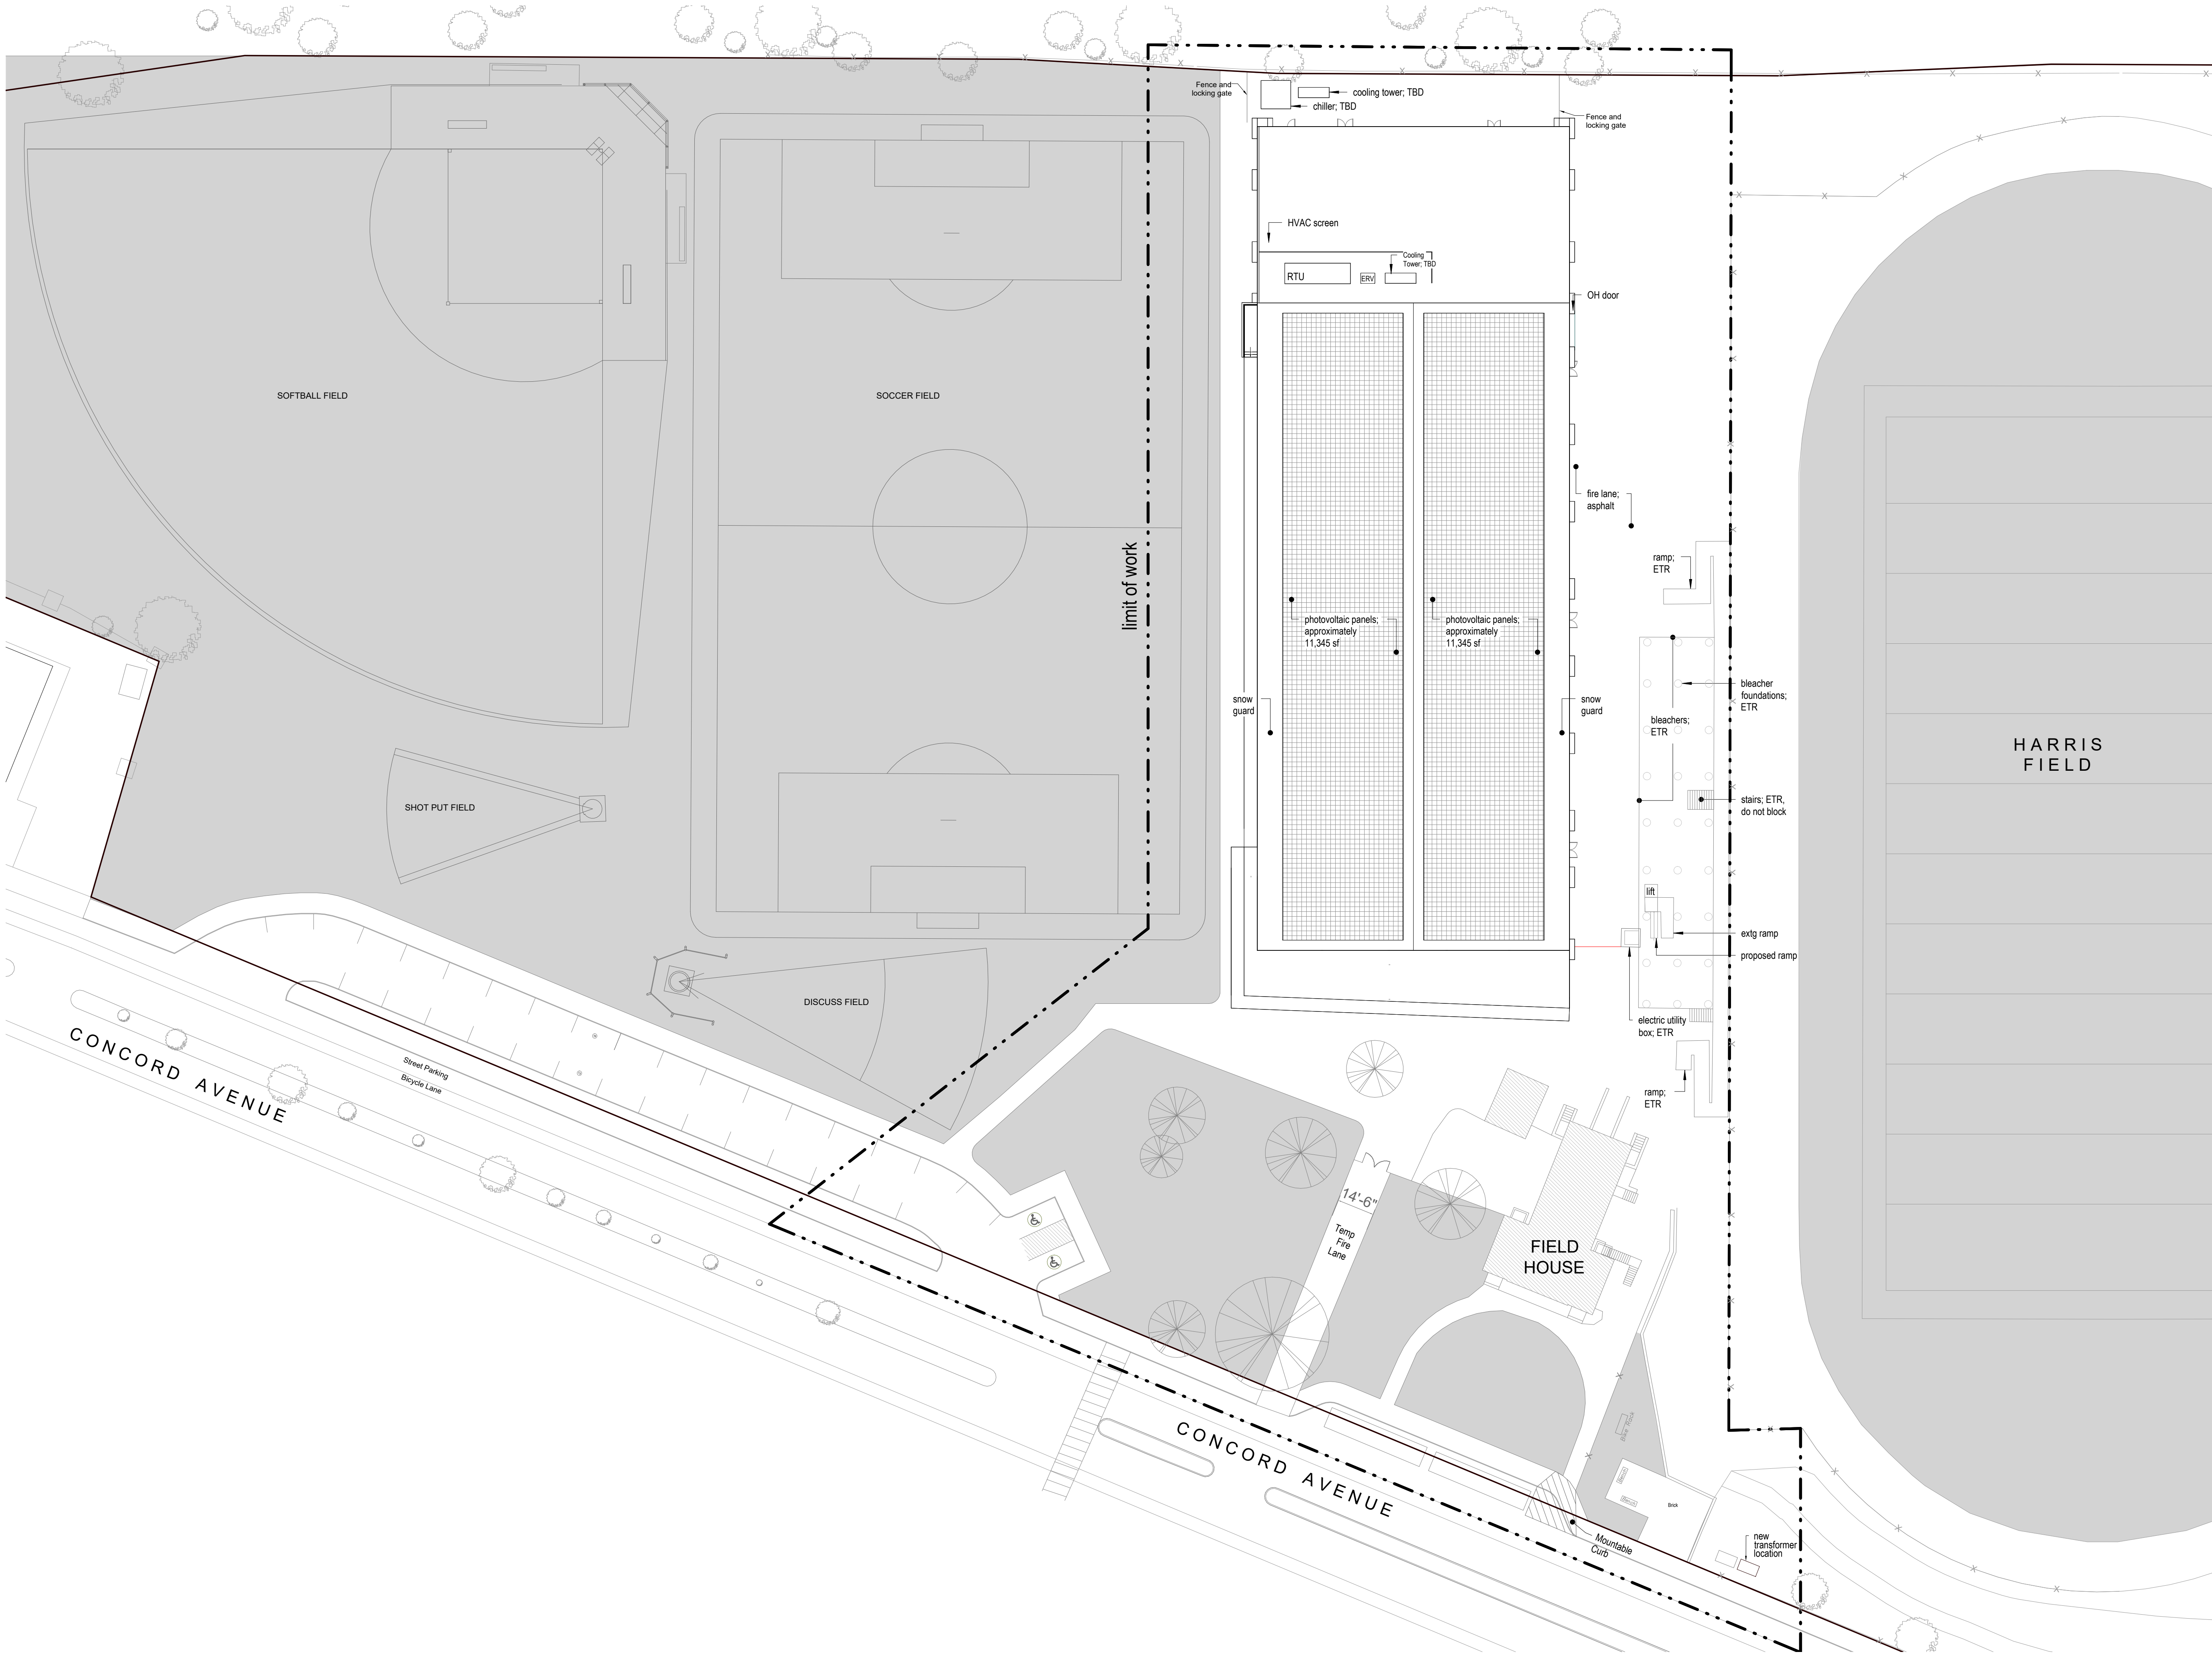


TGAS

THE GALANTE
ARCHITECTURE
STUDIO INC

146 MT AUBURN ST CAMBRIDGE, MA 02138

6 1 7 5 7 6 2 5 0 0

WWW.GALANTEARCHITECTURE.COM

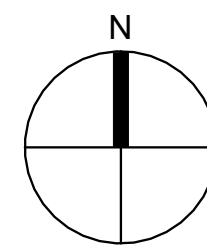

Project Number
2202

Project Title
Belmont Skating &
Sports Facility

297 Concord Ave,
Belmont, MA 02478

Drawing Title
Architectural Site
Plan

Design Development

Date/Issued For
09.06.2023

NOT FOR
CONSTRUCTION

Print 24 x 36


Scale
1" = 30'-0"

Drawn By
CT

Drawing Number
AS-101

1 Site Plan
1" = 30'-0"

The Galante Architecture Studio, Inc. expressly reserves the common law copyrights in these drawings. These drawings are not to be reproduced in any manner, nor are they to be assigned to a third party without the expressed written permission and consent of The Galante Architecture Studio, Inc.

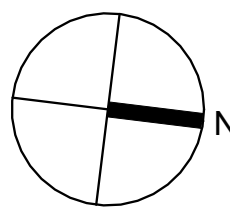

Project Number
2202
Project Title
Belmont Skating & Sports Facility

297 Concord Ave,
Belmont, MA 02478

Drawing Title
1st Floor Plan

Design Development

Date/Issued For
09.06.2023

NOT FOR
CONSTRUCTION


Print 24 x 36

Scale
1/16" = 1'-0"


Drawn By
CT

Drawing Number

A-103

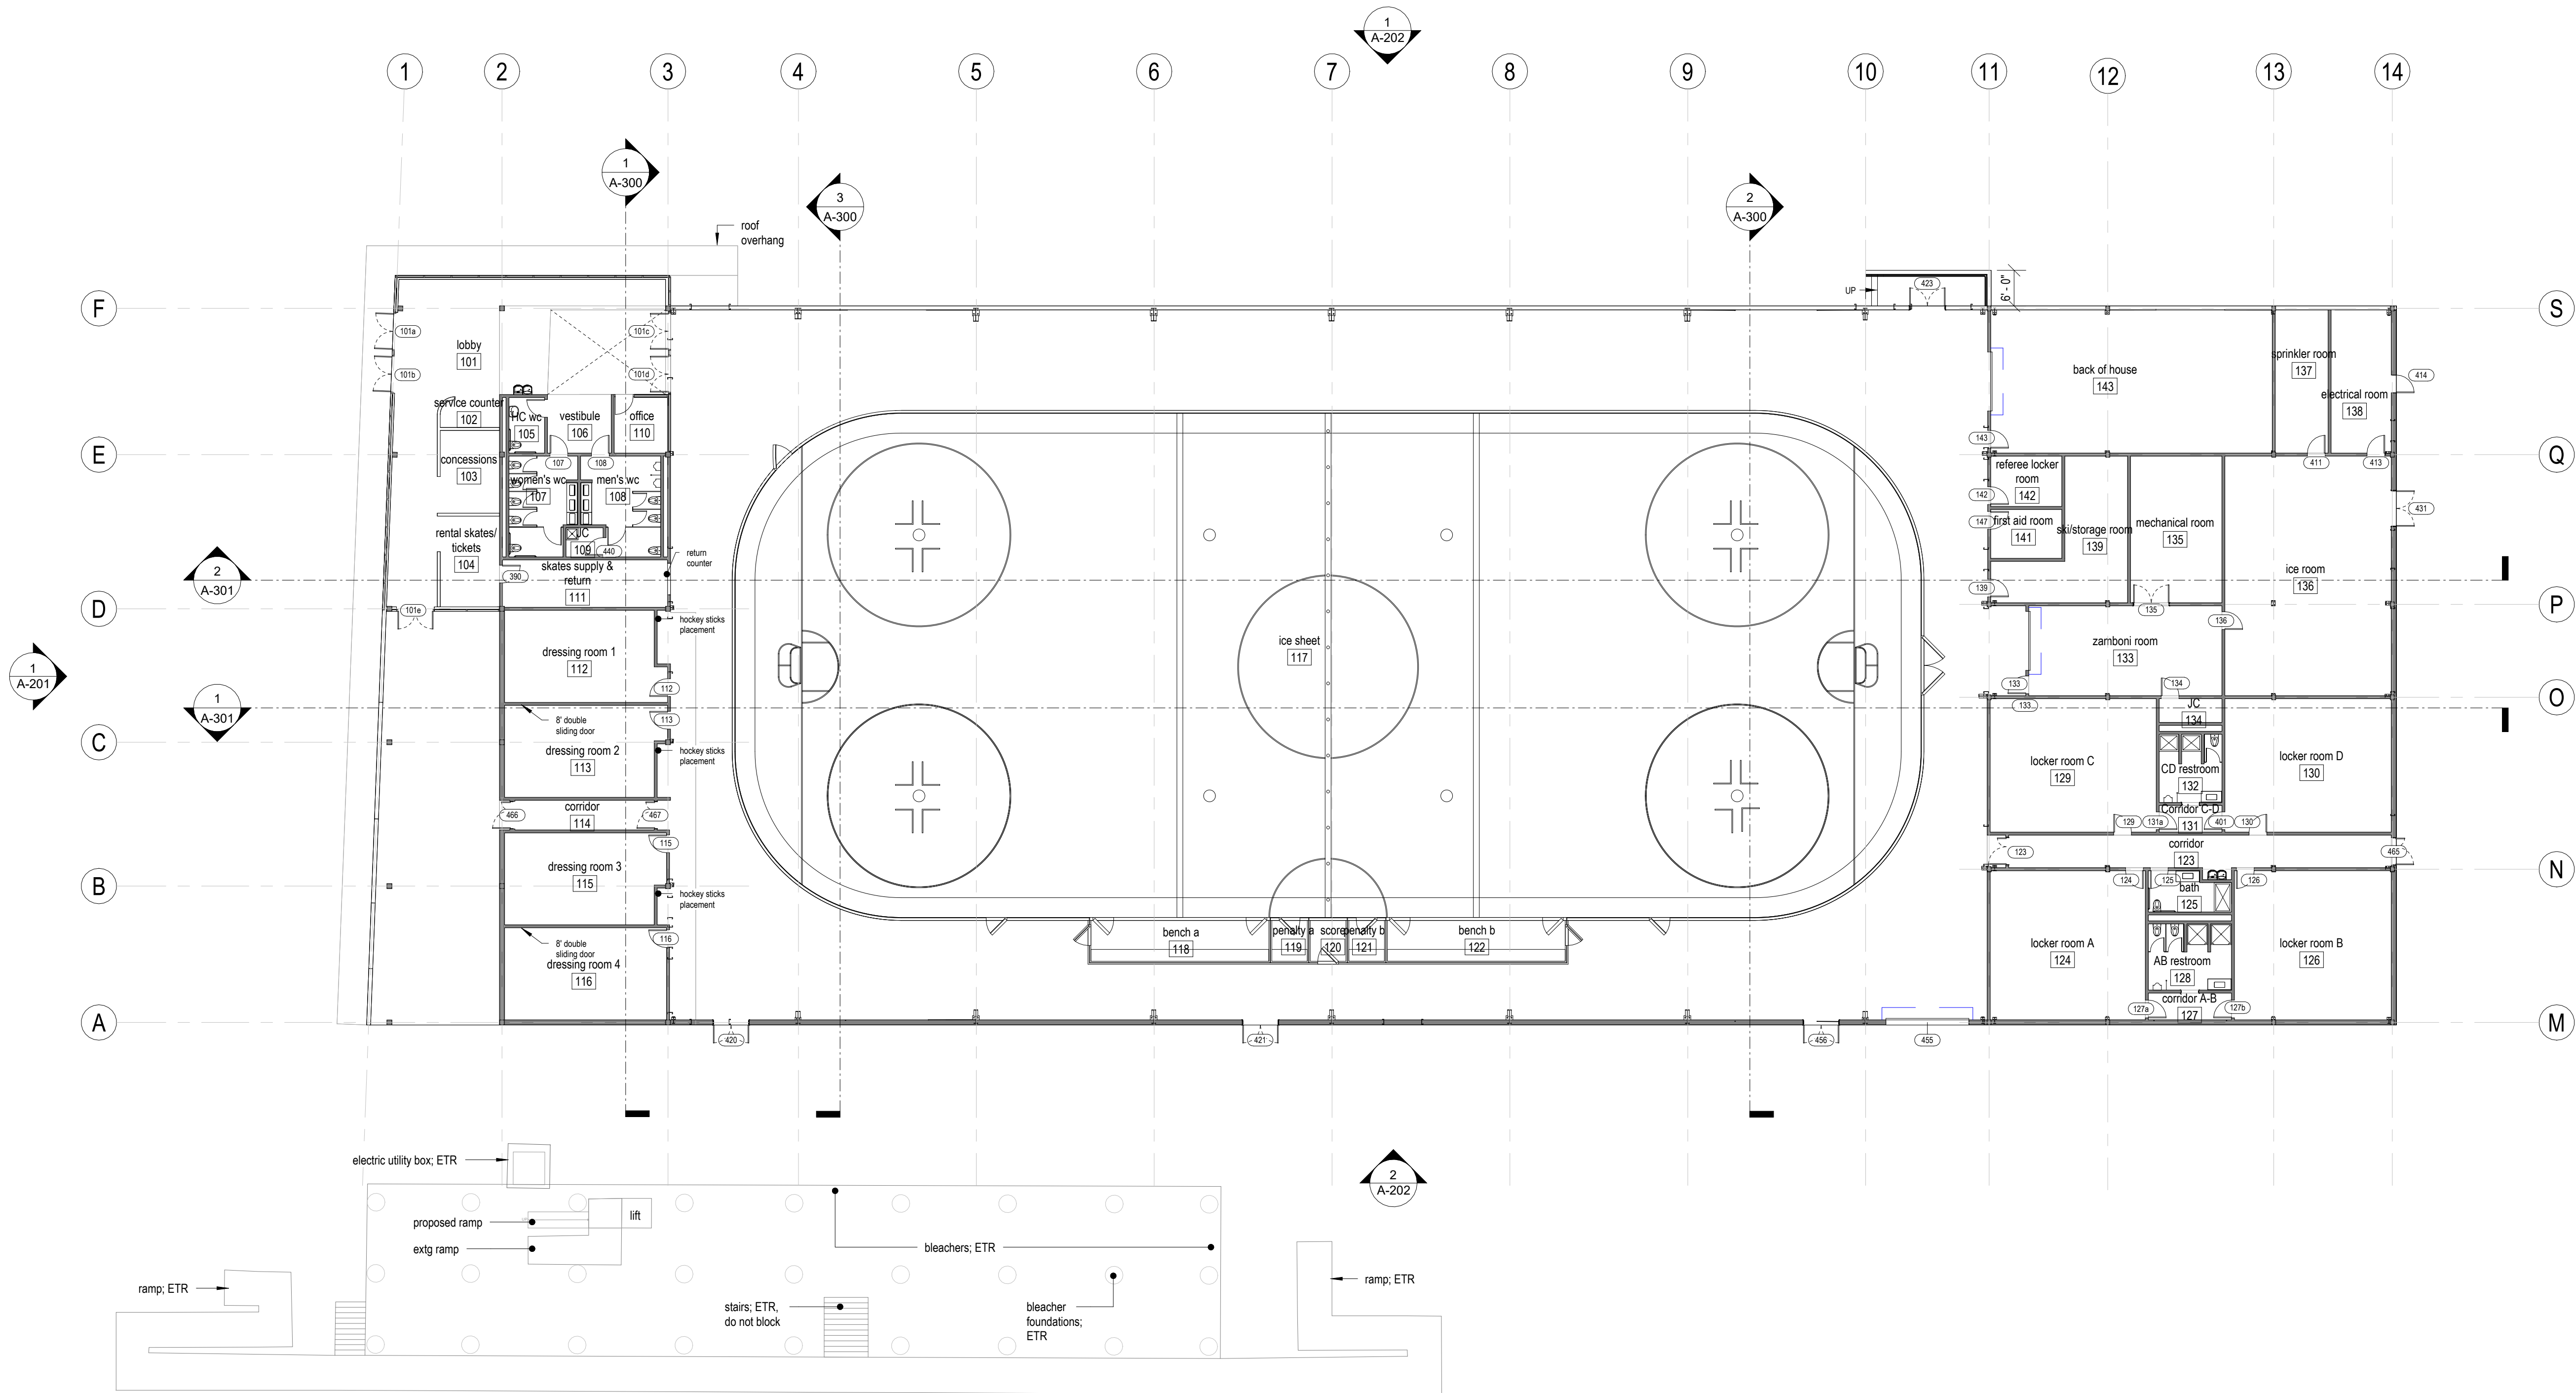

1 1st Floor Plan
1/16" = 1'-0"

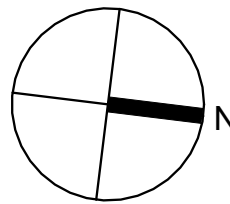

Project Number
2202
Project Title
Belmont Skating &
Sports Facility

297 Concord Ave,
Belmont, MA 02478

Drawing Title
1st Floor
Dimension Plan

Design Development

Date/Issued For
09.06.2023

NOT FOR
CONSTRUCTION


Print 24 x 36


Scale
1/16" = 1'-0"

Drawn By
CT

Drawing Number

A-104

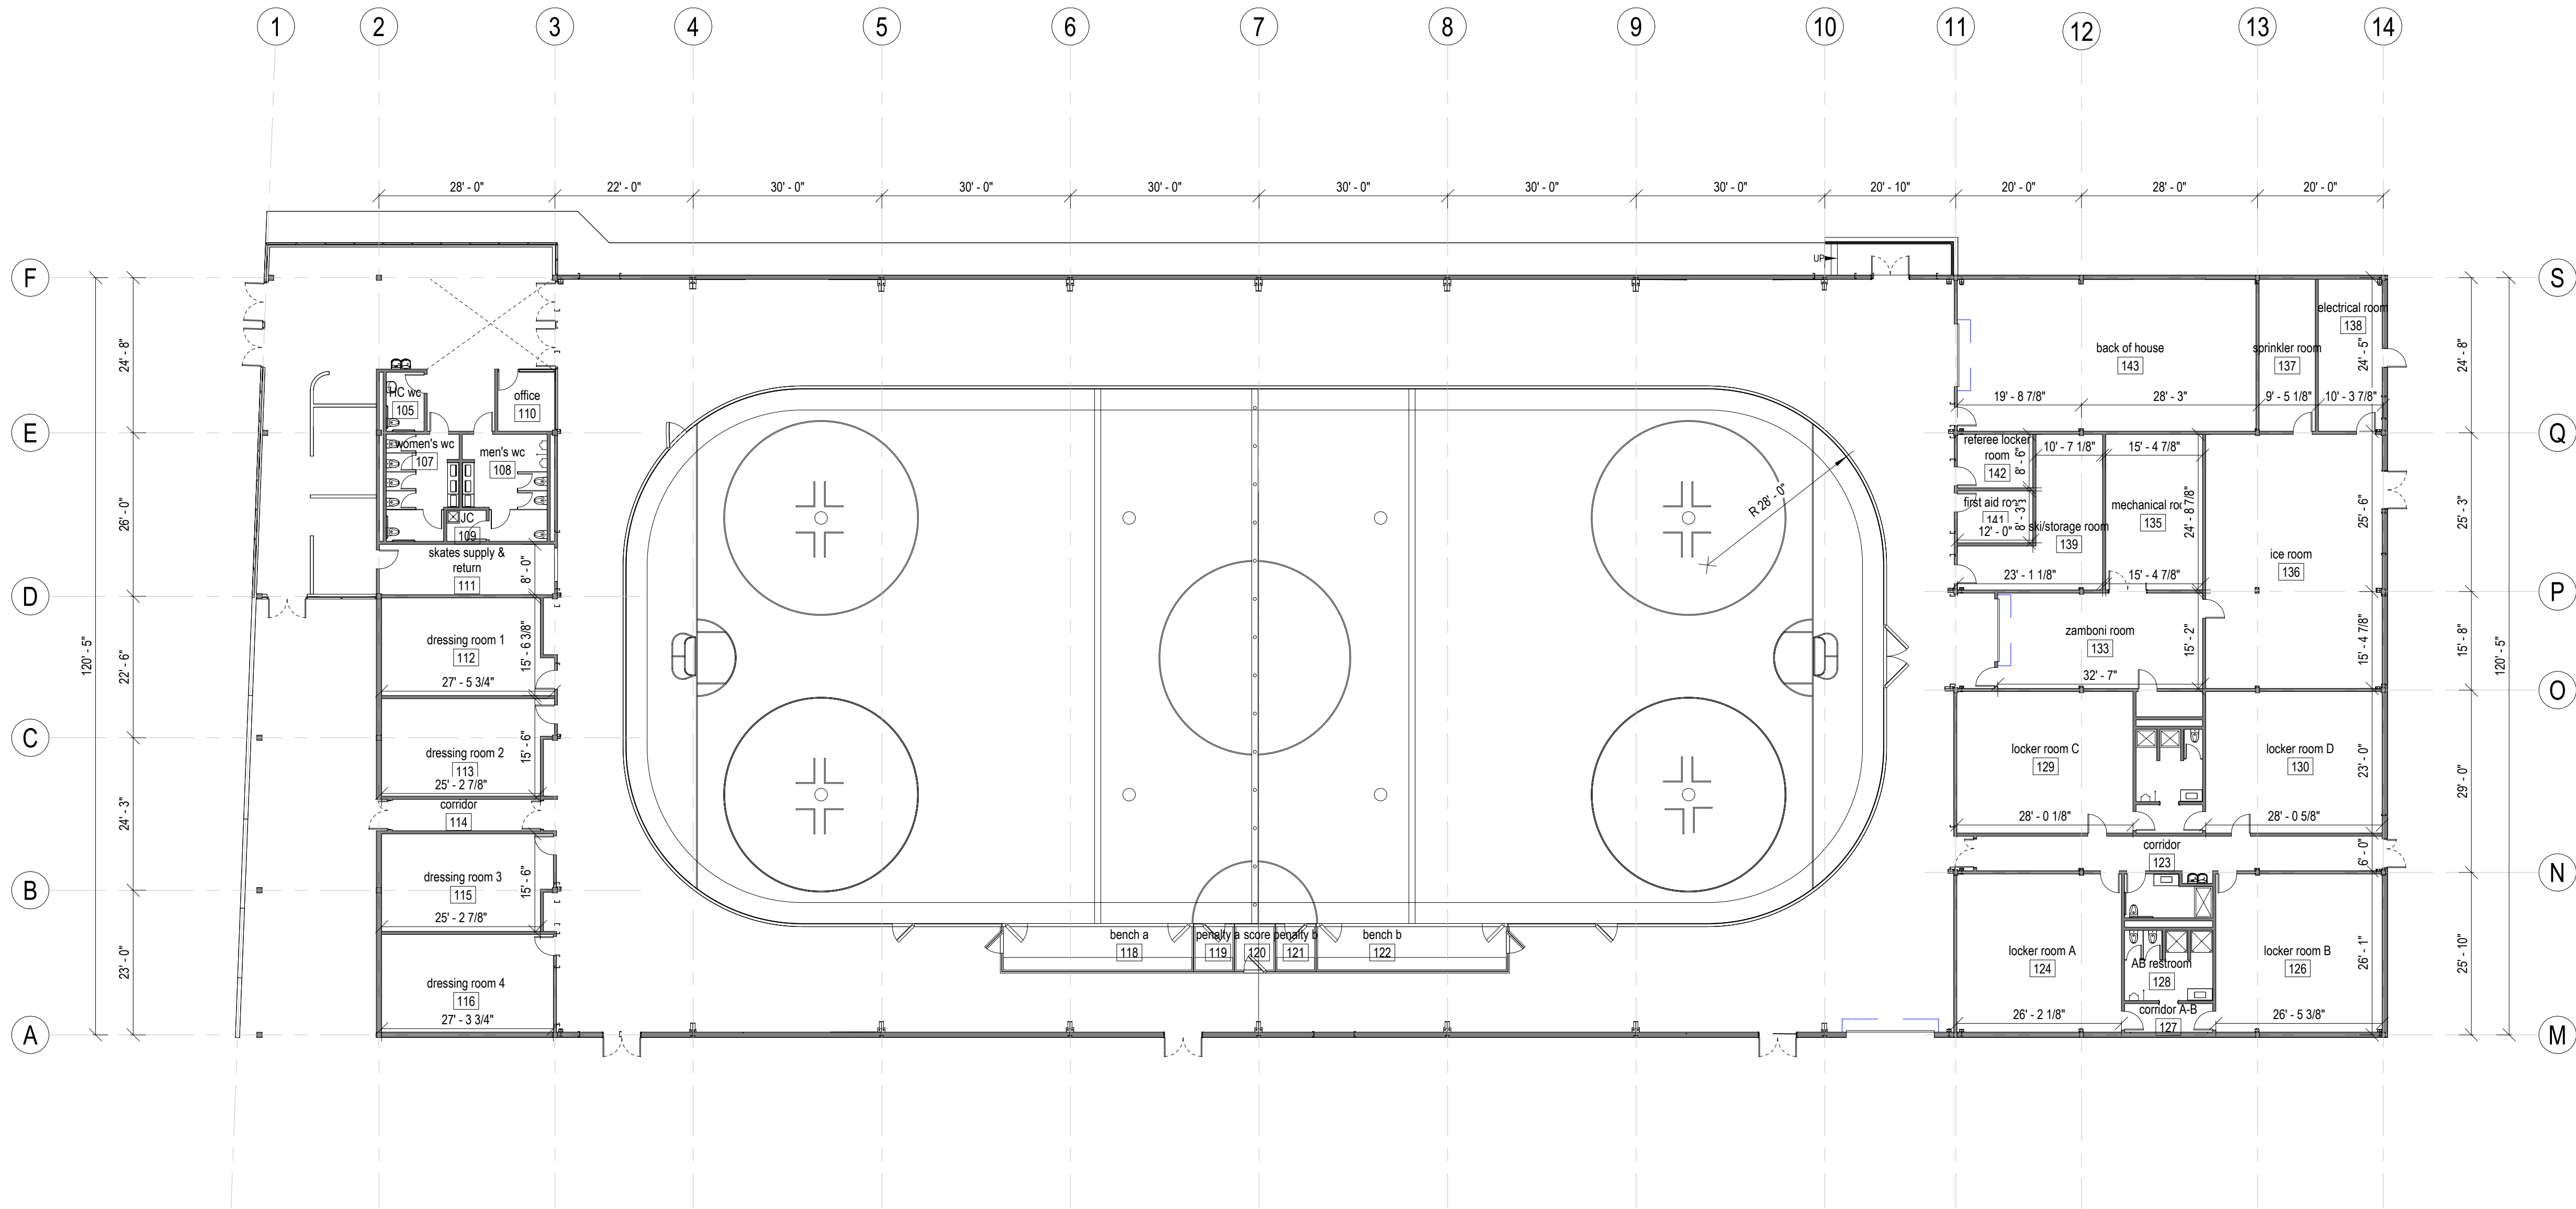

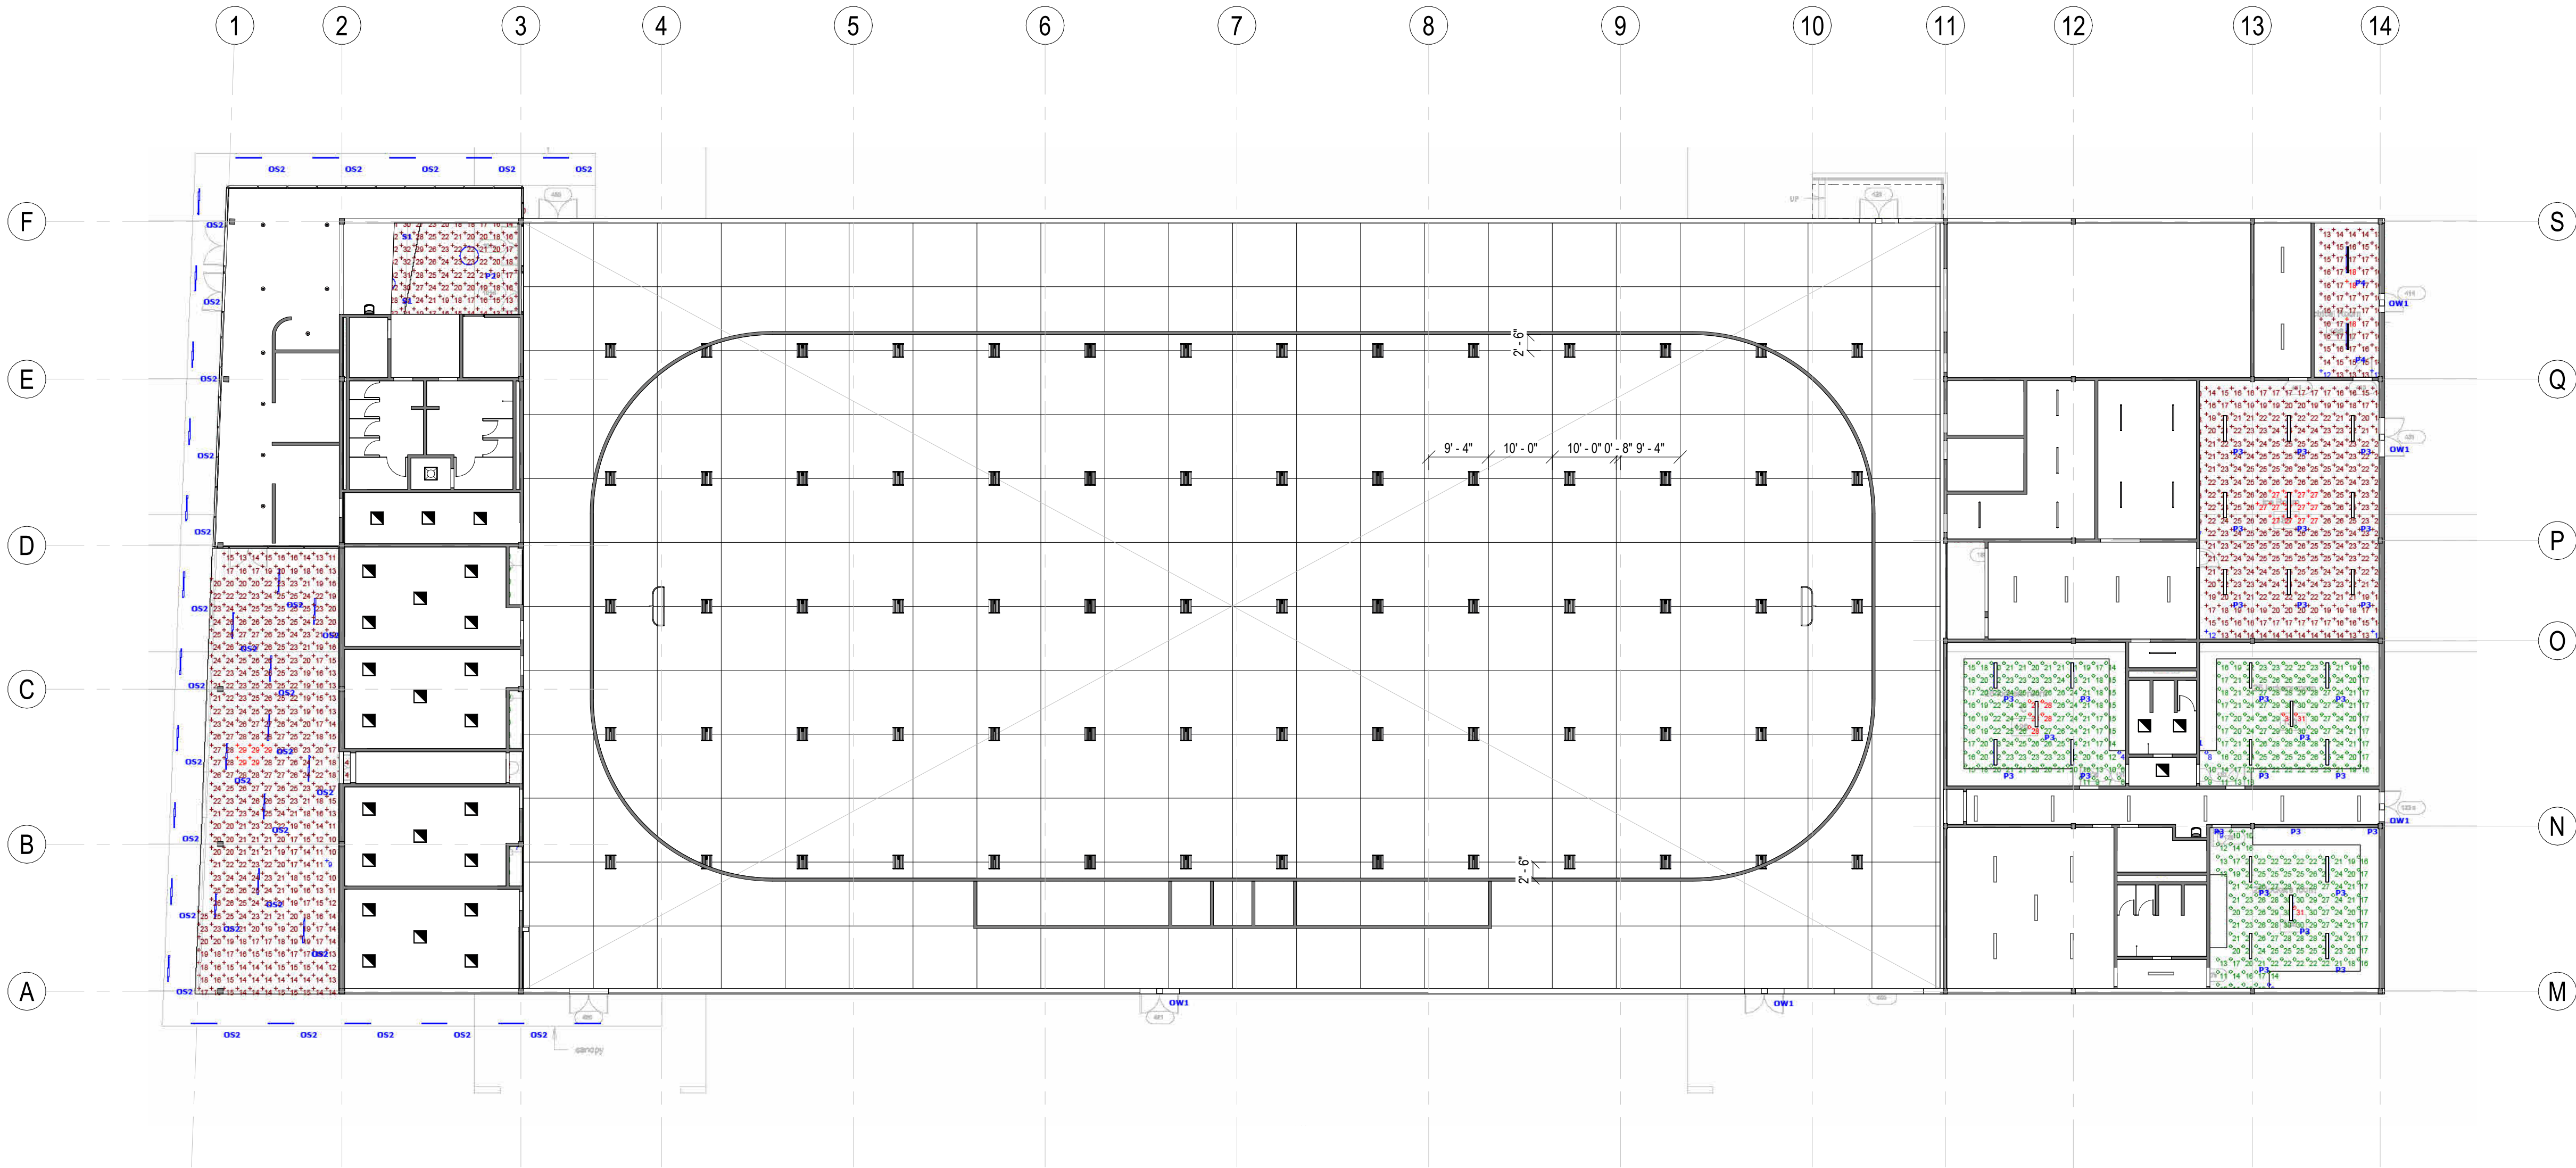

Project Number
2202
Project Title
Belmont Skating &
Sports Facility

297 Concord Ave,
Belmont, MA 02478

Drawing Title
1st Floor Reflected
Ceiling Plan

Design Development

Date/Issued For
09.06.2023

NOT FOR
CONSTRUCTION

Print 24 x 36


Scale
1/16" = 1'-0"

Drawn By
CT

Drawing Number
A-105

1 1st Floor Reflected Ceiling Plan
1/16" = 1'-0"

The Galante Architecture Studio, Inc. expressly reserves the common law copyrights in these drawings. These drawings are not to be reproduced in any manner, nor are they to be assigned to a third party without the expressed written permission and consent of The Galante Architecture Studio, Inc.

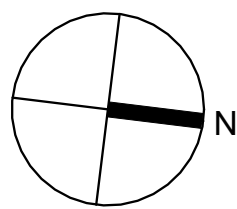

Project Number
2202

Project Title
Belmont Skating &
Sports Facility

297 Concord Ave,
Belmont, MA 02478

Drawing Title
1st Floor Furniture
Plan

Design Development

Date/Issued For
09.06.2023

NOT FOR
CONSTRUCTION


Print 24 x 36

Scale
1/16" = 1'-0"


Drawn By
CT

Drawing Number

A-108

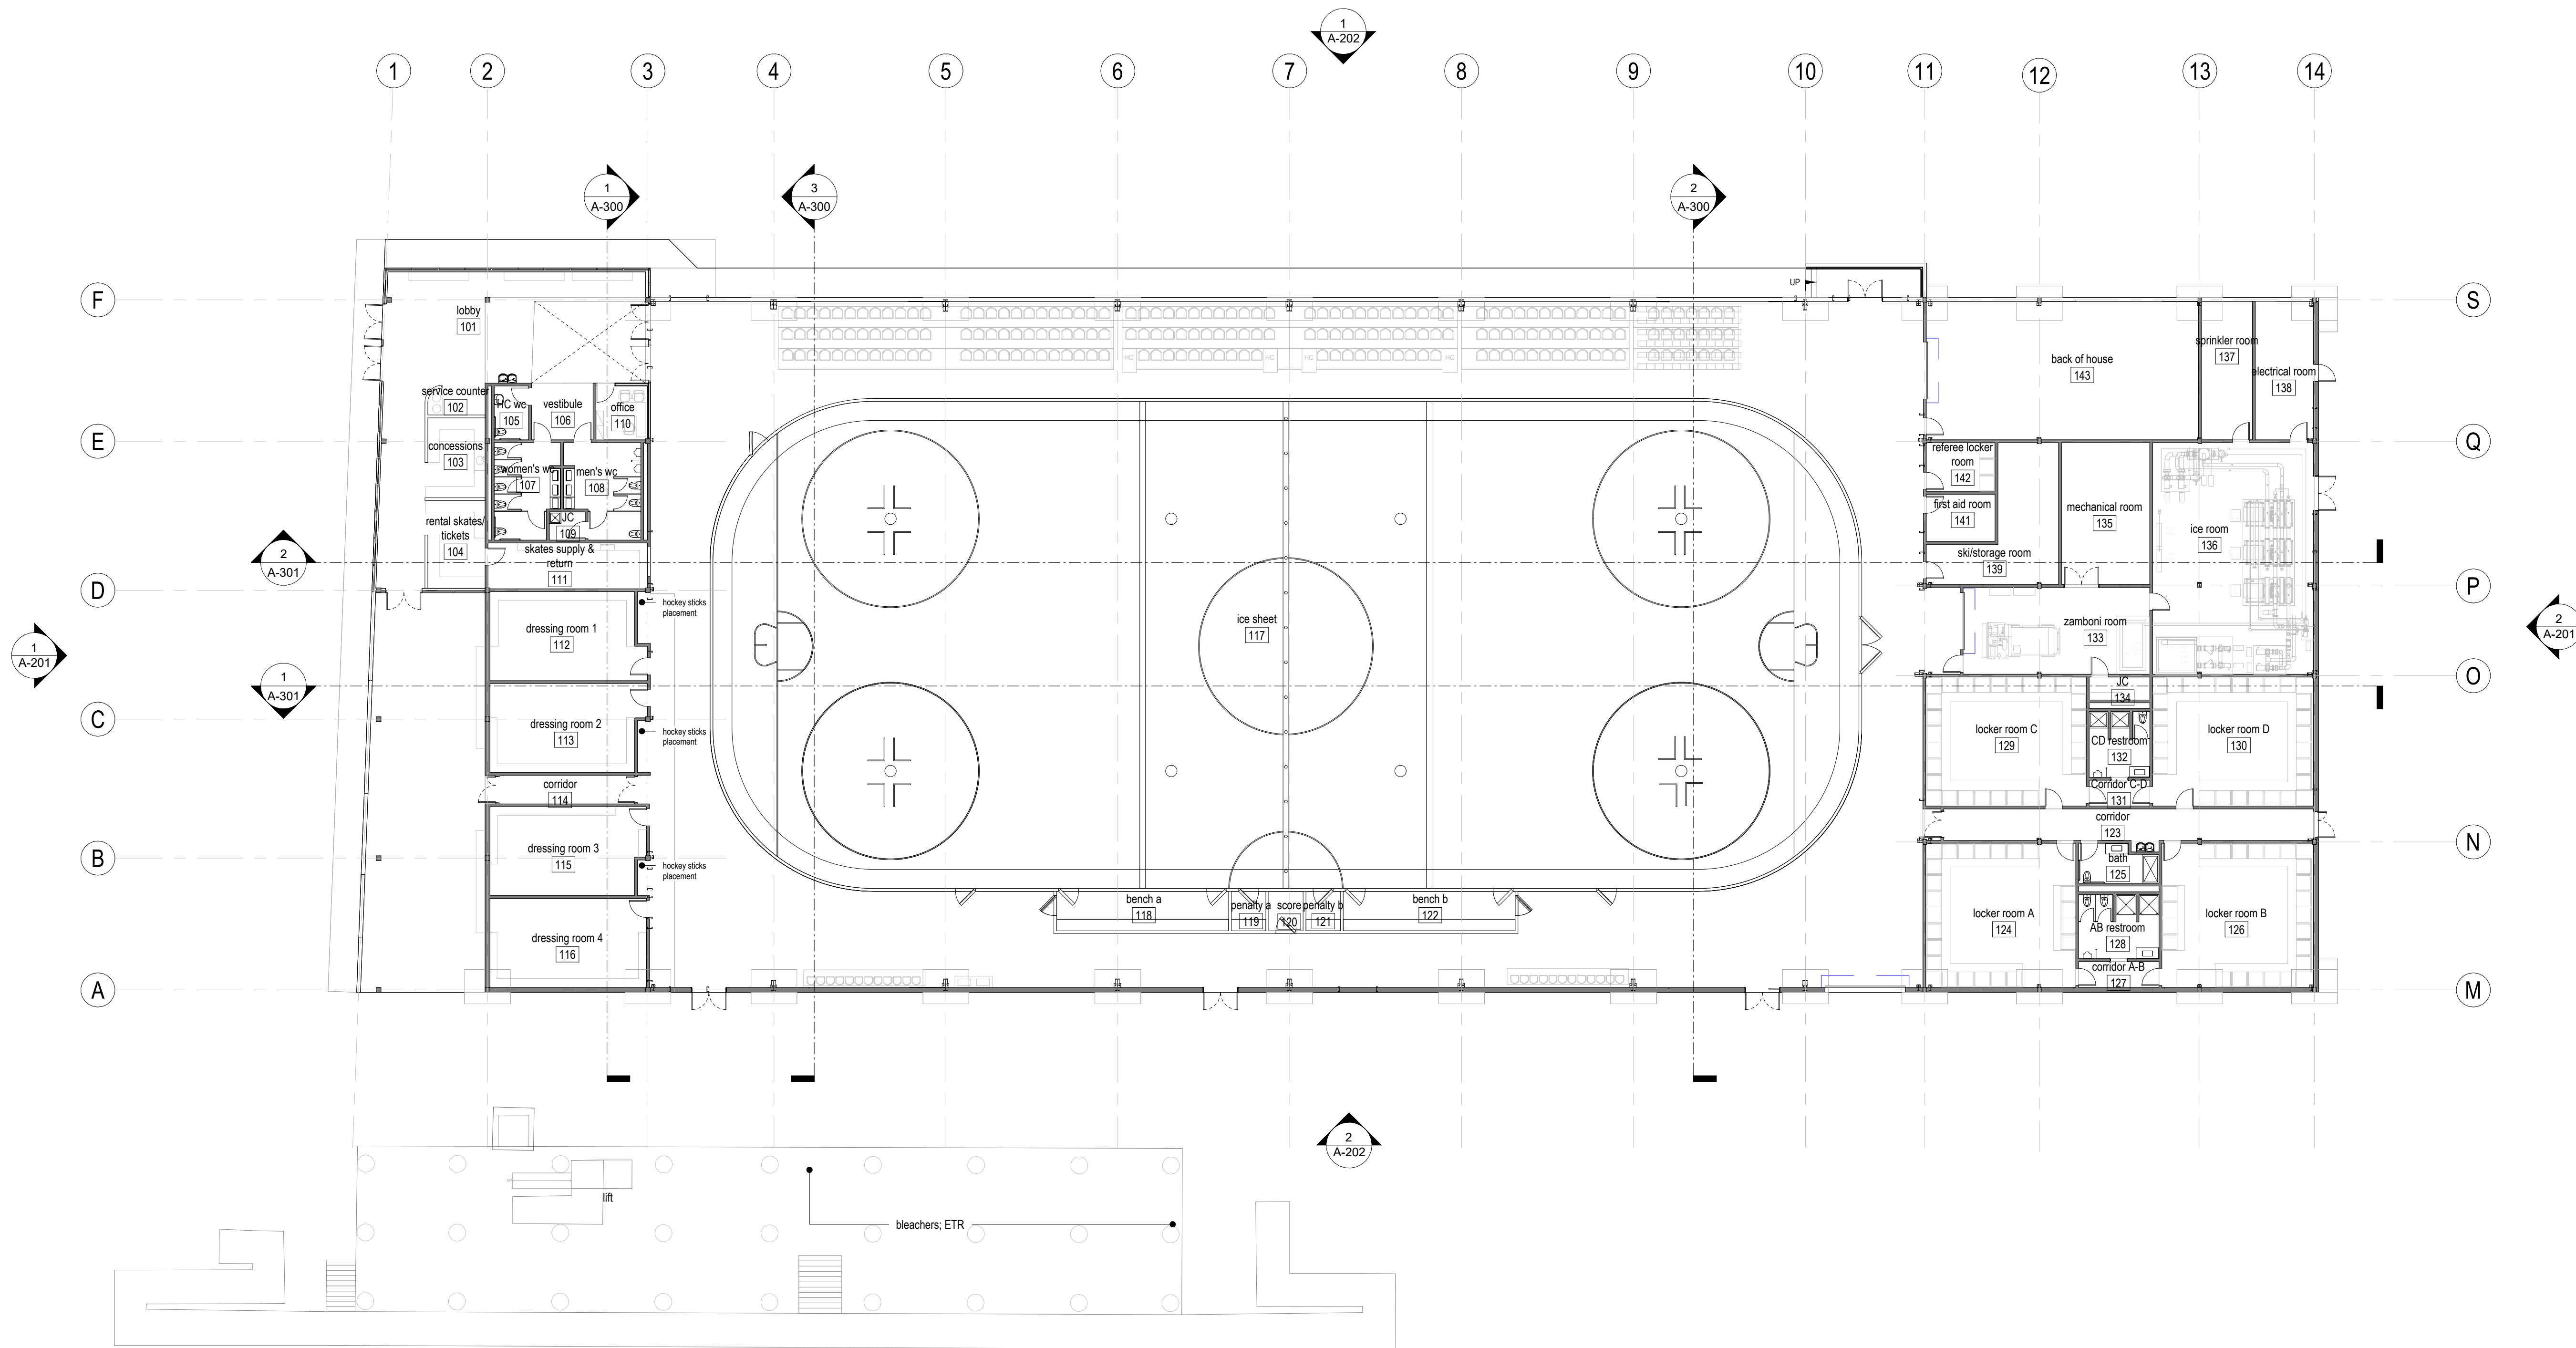

1 1st Floor furniture Plan
1/16" = 1'-0"

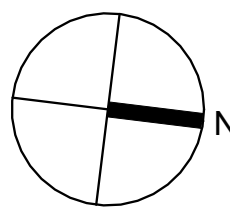

Project Number
2202
Project Title
Belmont Skating &
Sports Facility

297 Concord Ave,
Belmont, MA 02478

Drawing Title
Roof Plan

Design Development

Date/Issued For
09.06.2023


NOT FOR
CONSTRUCTION

Print 24 x 36

Scale
1/16" = 1'-0"

Drawn By
CT

Drawing Number
A-115

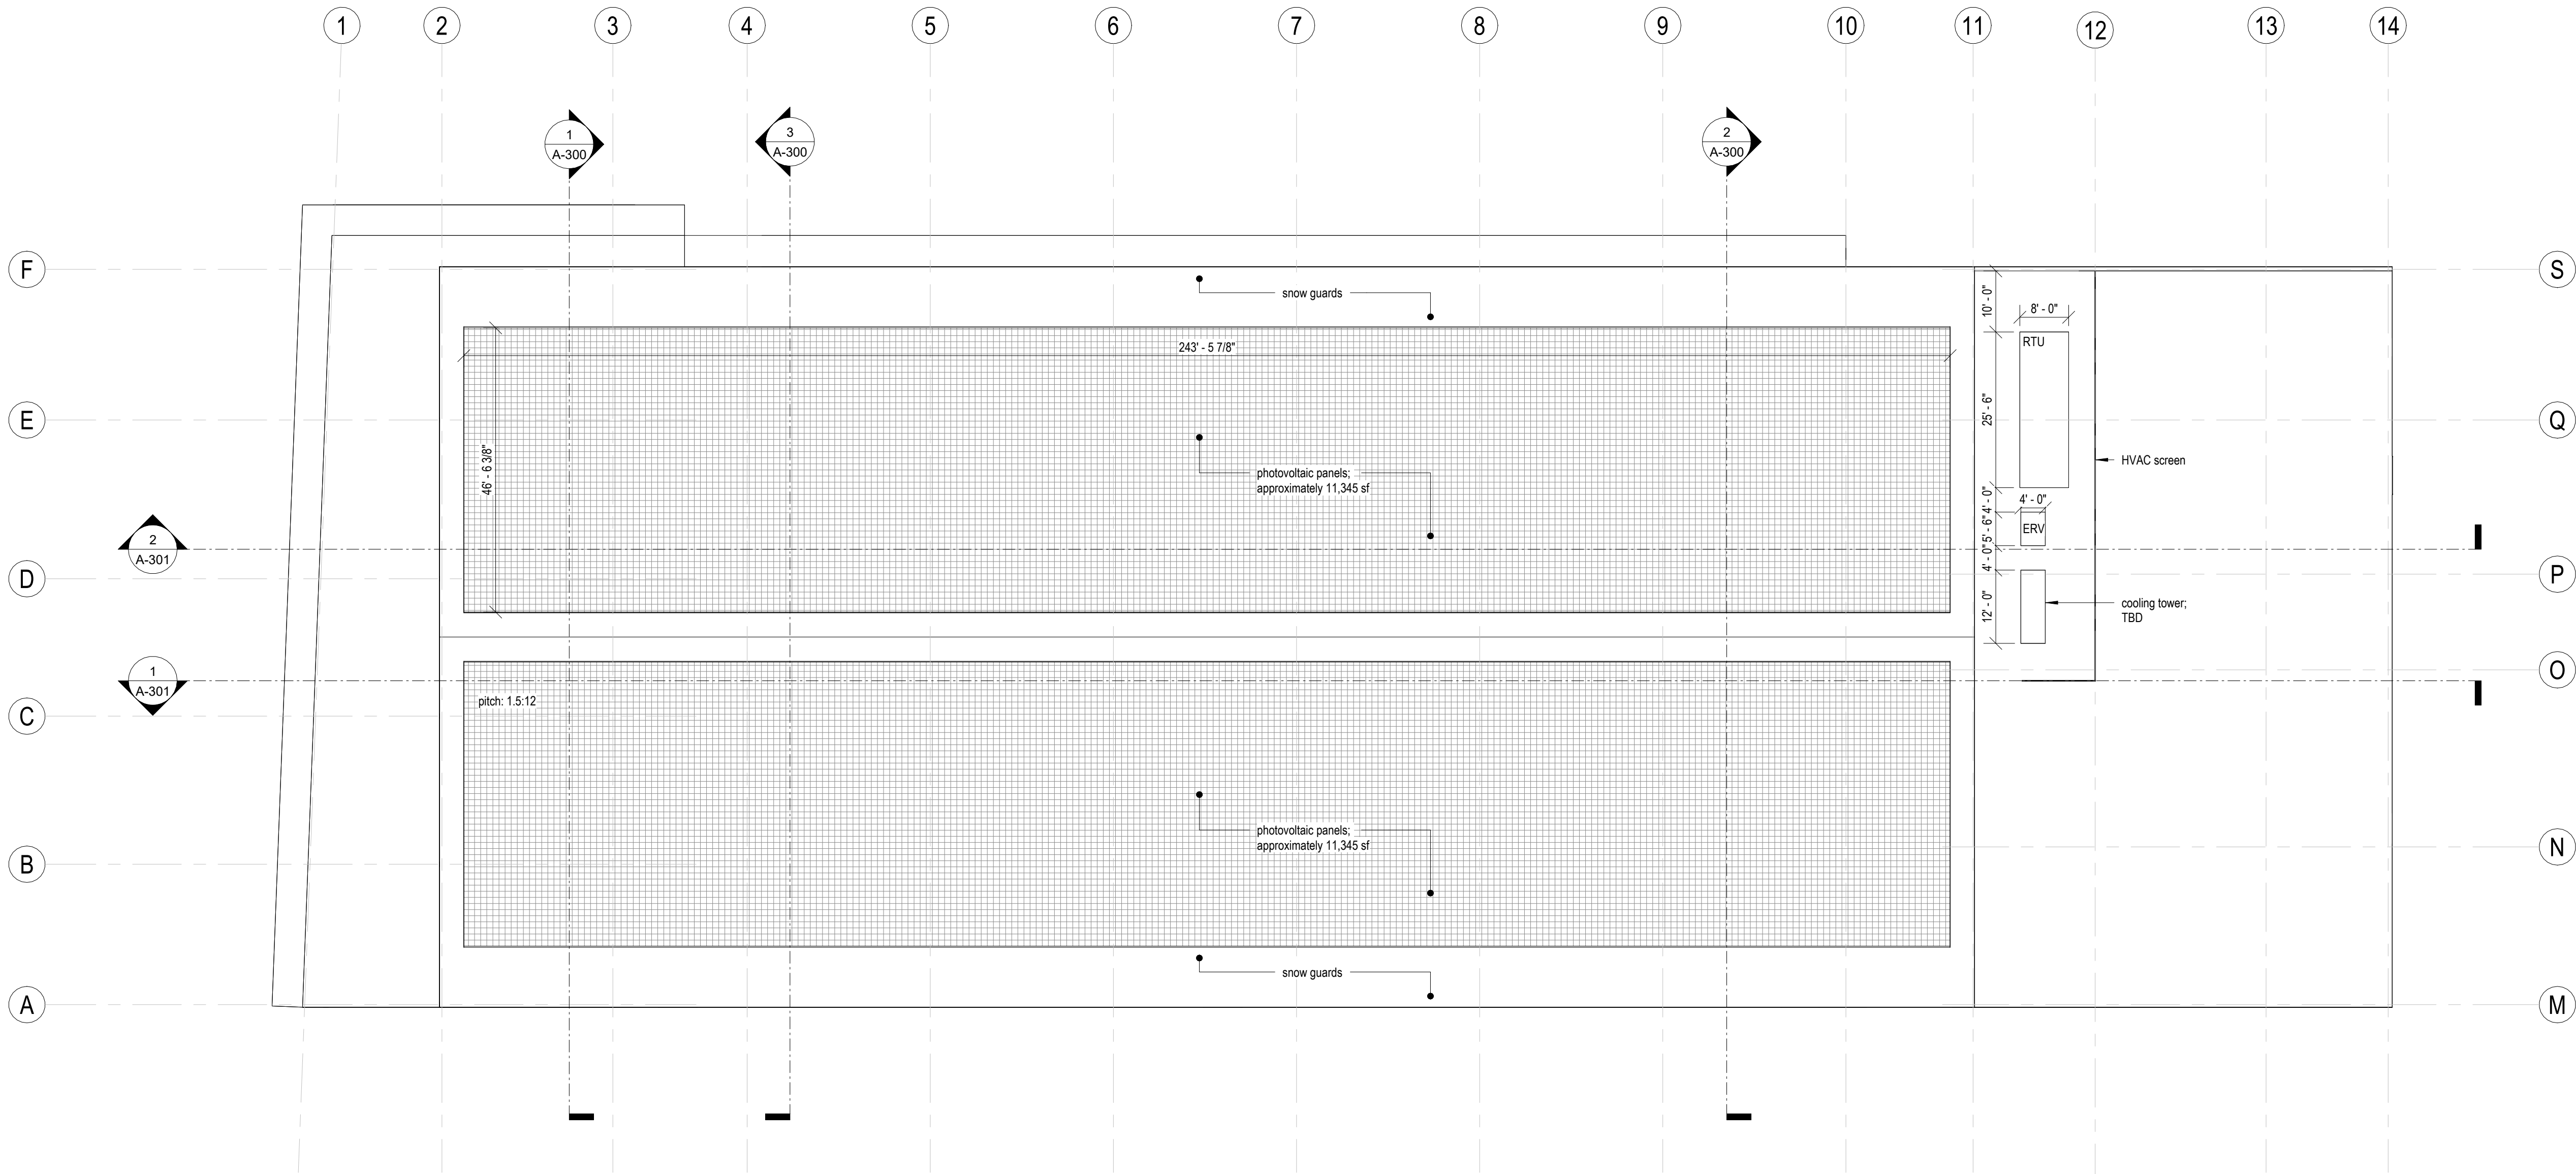

Project Number
2202
Project Title
Belmont Skating &
Sports Facility

297 Concord Ave,
Belmont, MA 02478

Drawing Title
Building Elevations

Design Development


Date/Issued For
09.06.2023

NOT FOR
CONSTRUCTION


Scale
1/8" = 1'-0"

Drawn By
CT

Drawing Number
A-201

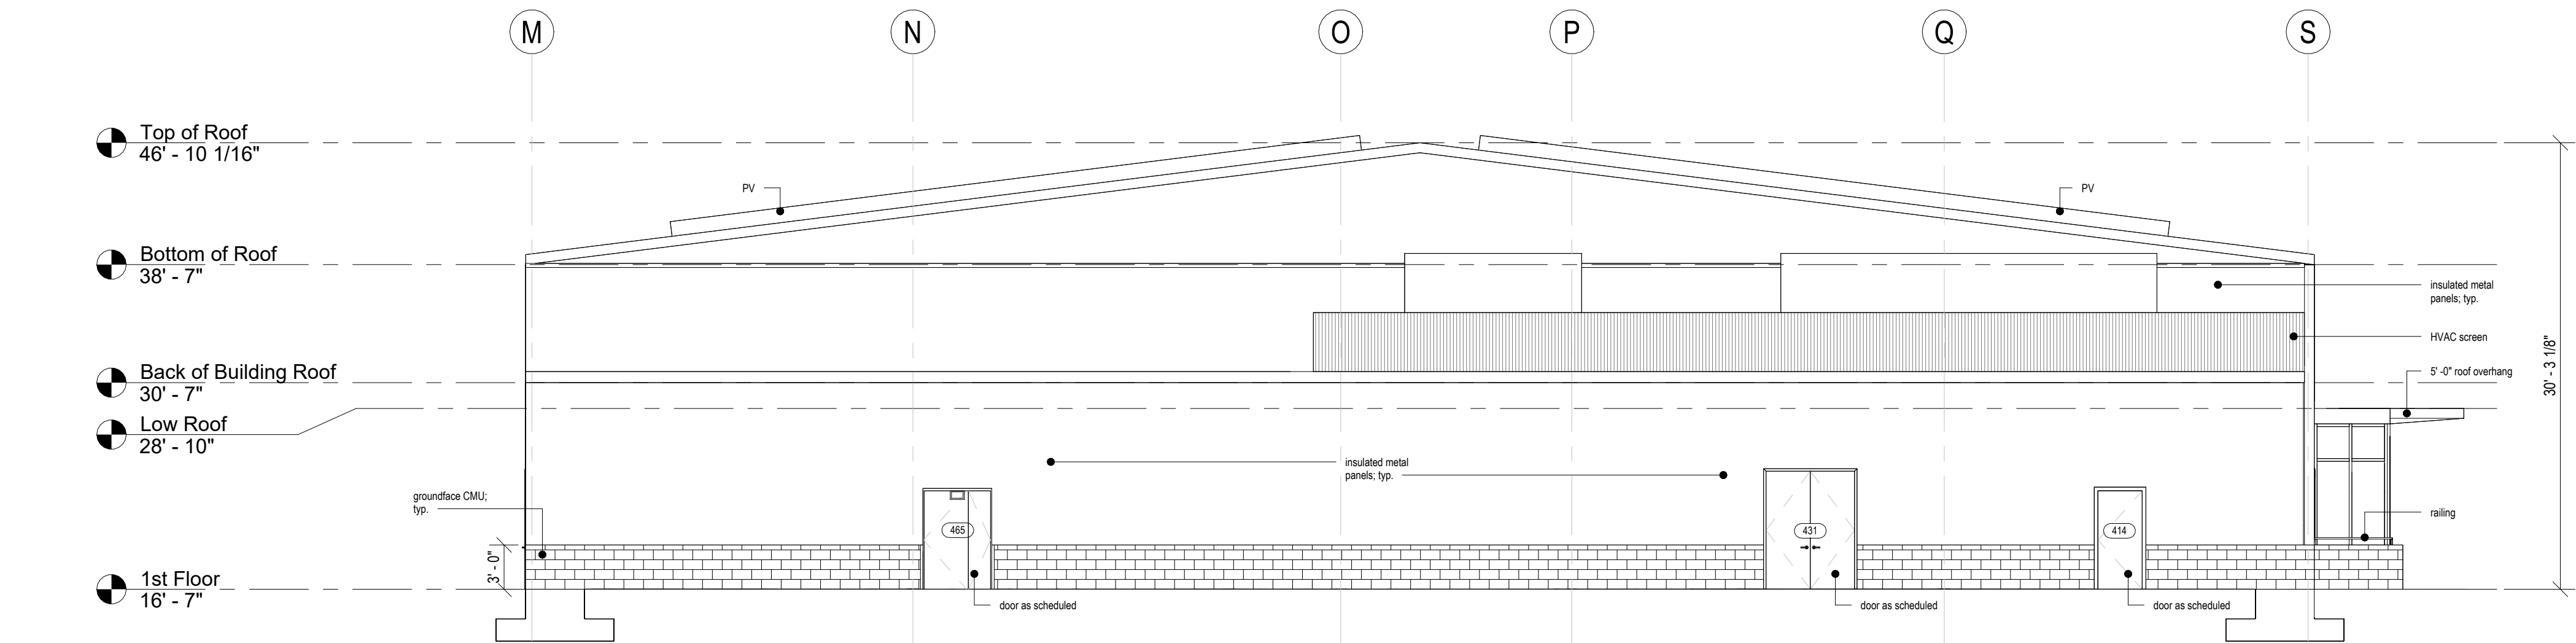

② North Building Elevation
1/8" = 1'-0"

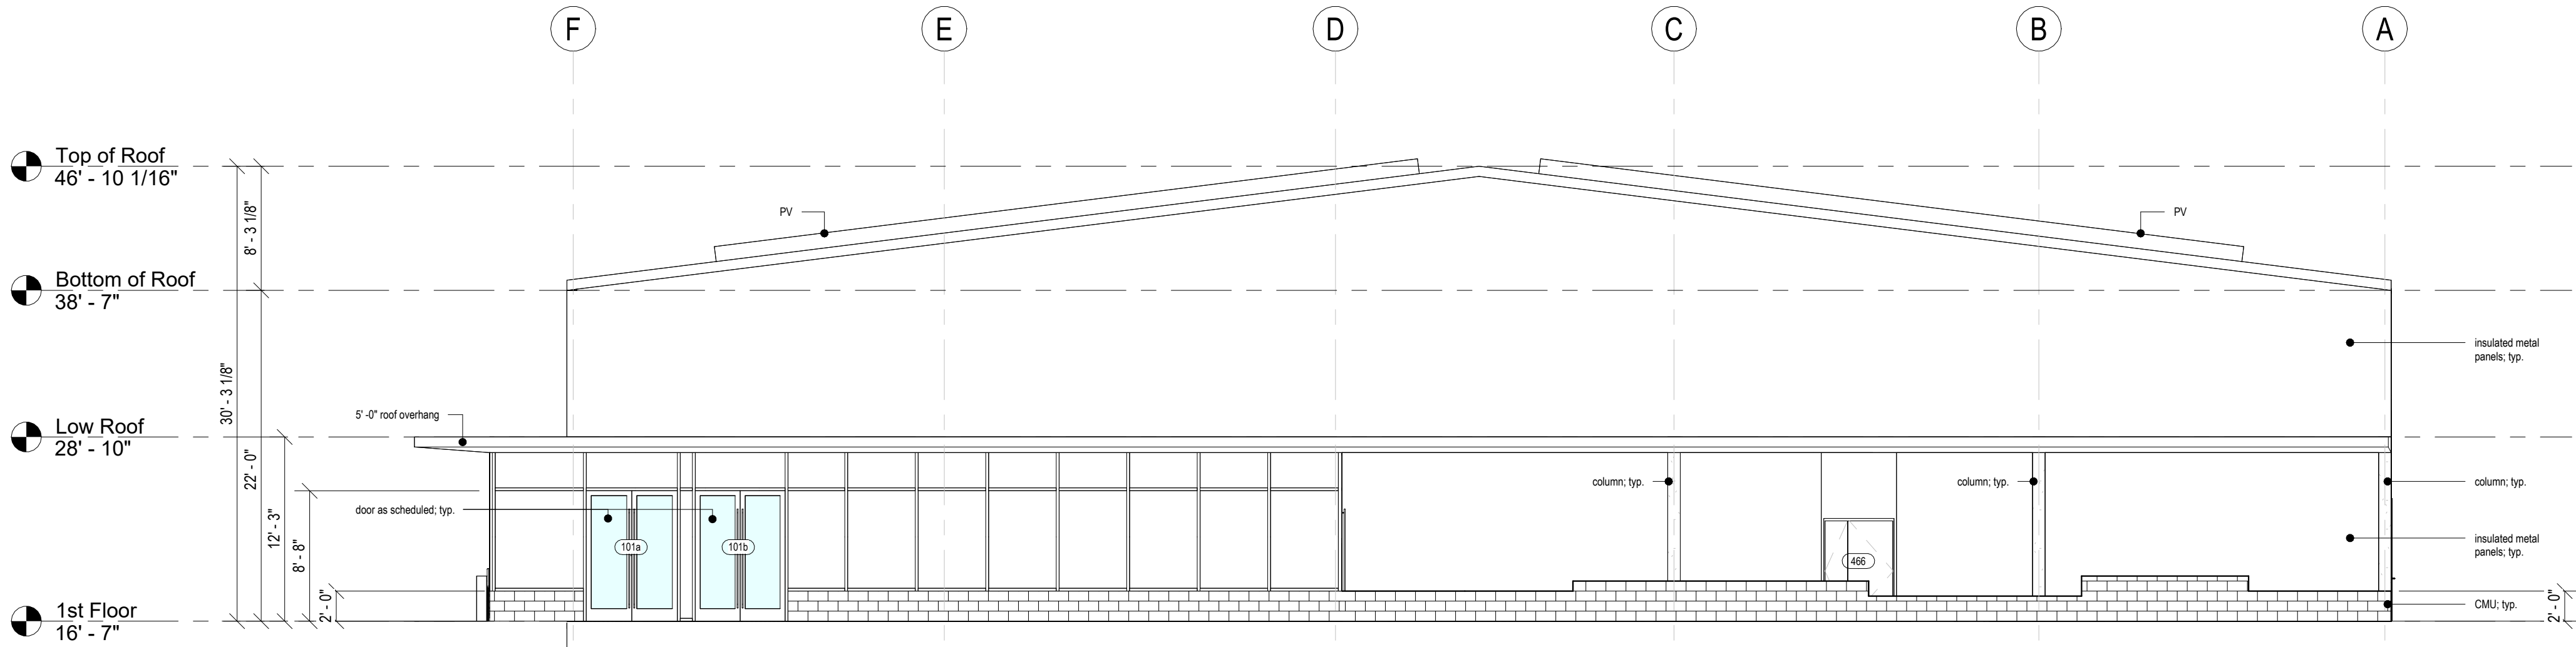

① South Building Elevation
1/8" = 1'-0"

The Galante Architecture Studio, Inc. expressly reserves the common law copyrights in these drawings. These drawings are not to be reproduced in any manner, nor are they to be assigned to a third party without the expressed written permission and consent of The Galante Architecture Studio, Inc.

Project Number
2202
Project Title
Belmont Skating &
Sports Facility

297 Concord Ave,
Belmont, MA 02478

Drawing Title
Building Elevations

Design Development

Date/Issued For
09.06.2023


NOT FOR
CONSTRUCTION

Print 24 x 36


Scale
1/16" = 1'-0"

Drawn By
CT

Drawing Number
A-202

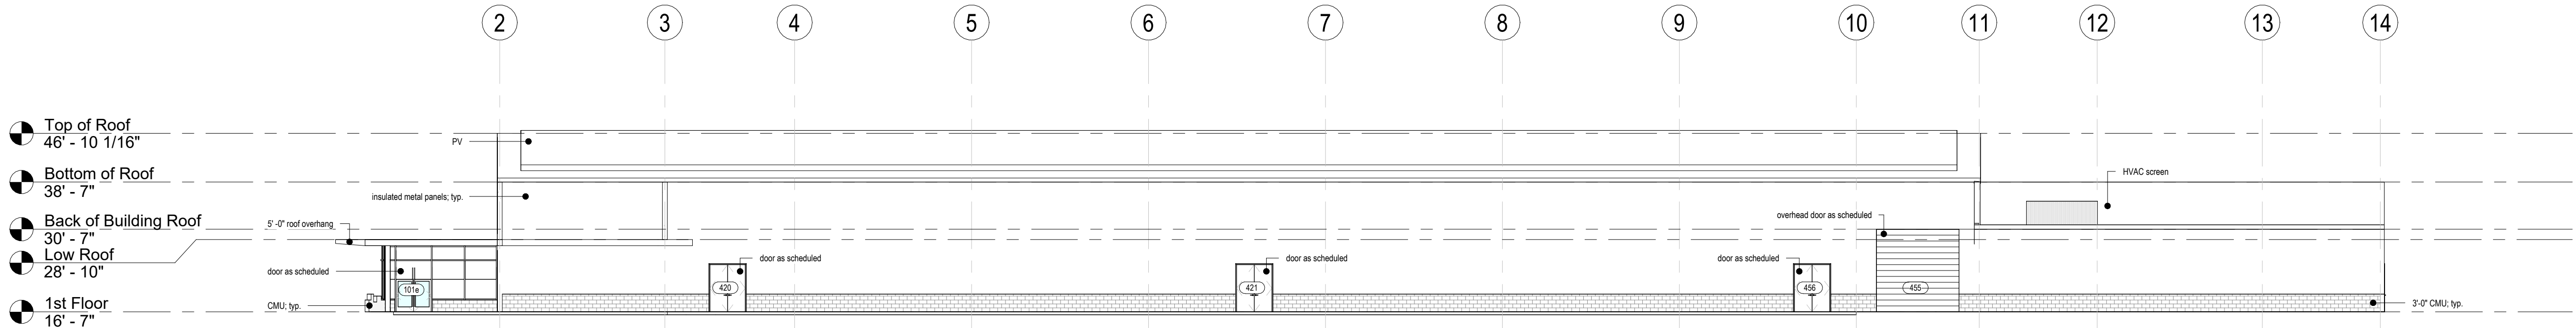


② East Building Elevation
1/16" = 1'-0"

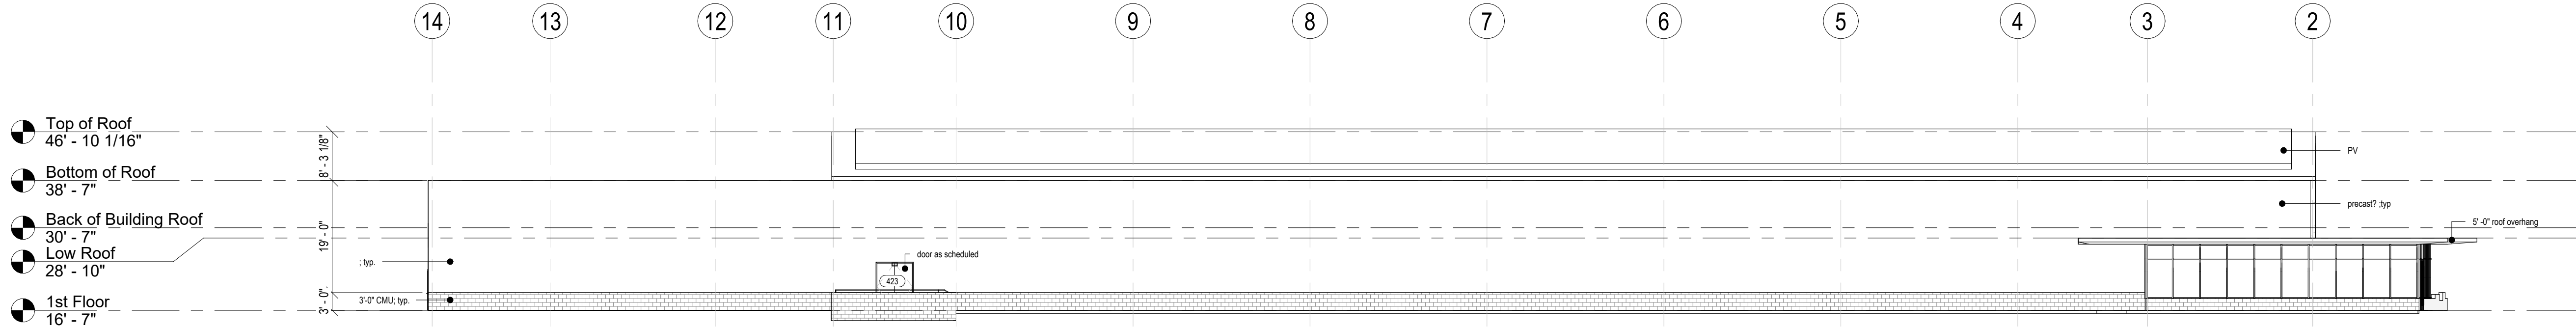


① West Building Elevation
1/16" = 1'-0"


The Galante Architecture Studio, Inc. expressly reserves the common law copyrights in these drawings. These drawings are not to be reproduced in any manner, nor are they to be assigned to a third party without the expressed written permission and consent of The Galante Architecture Studio, Inc.

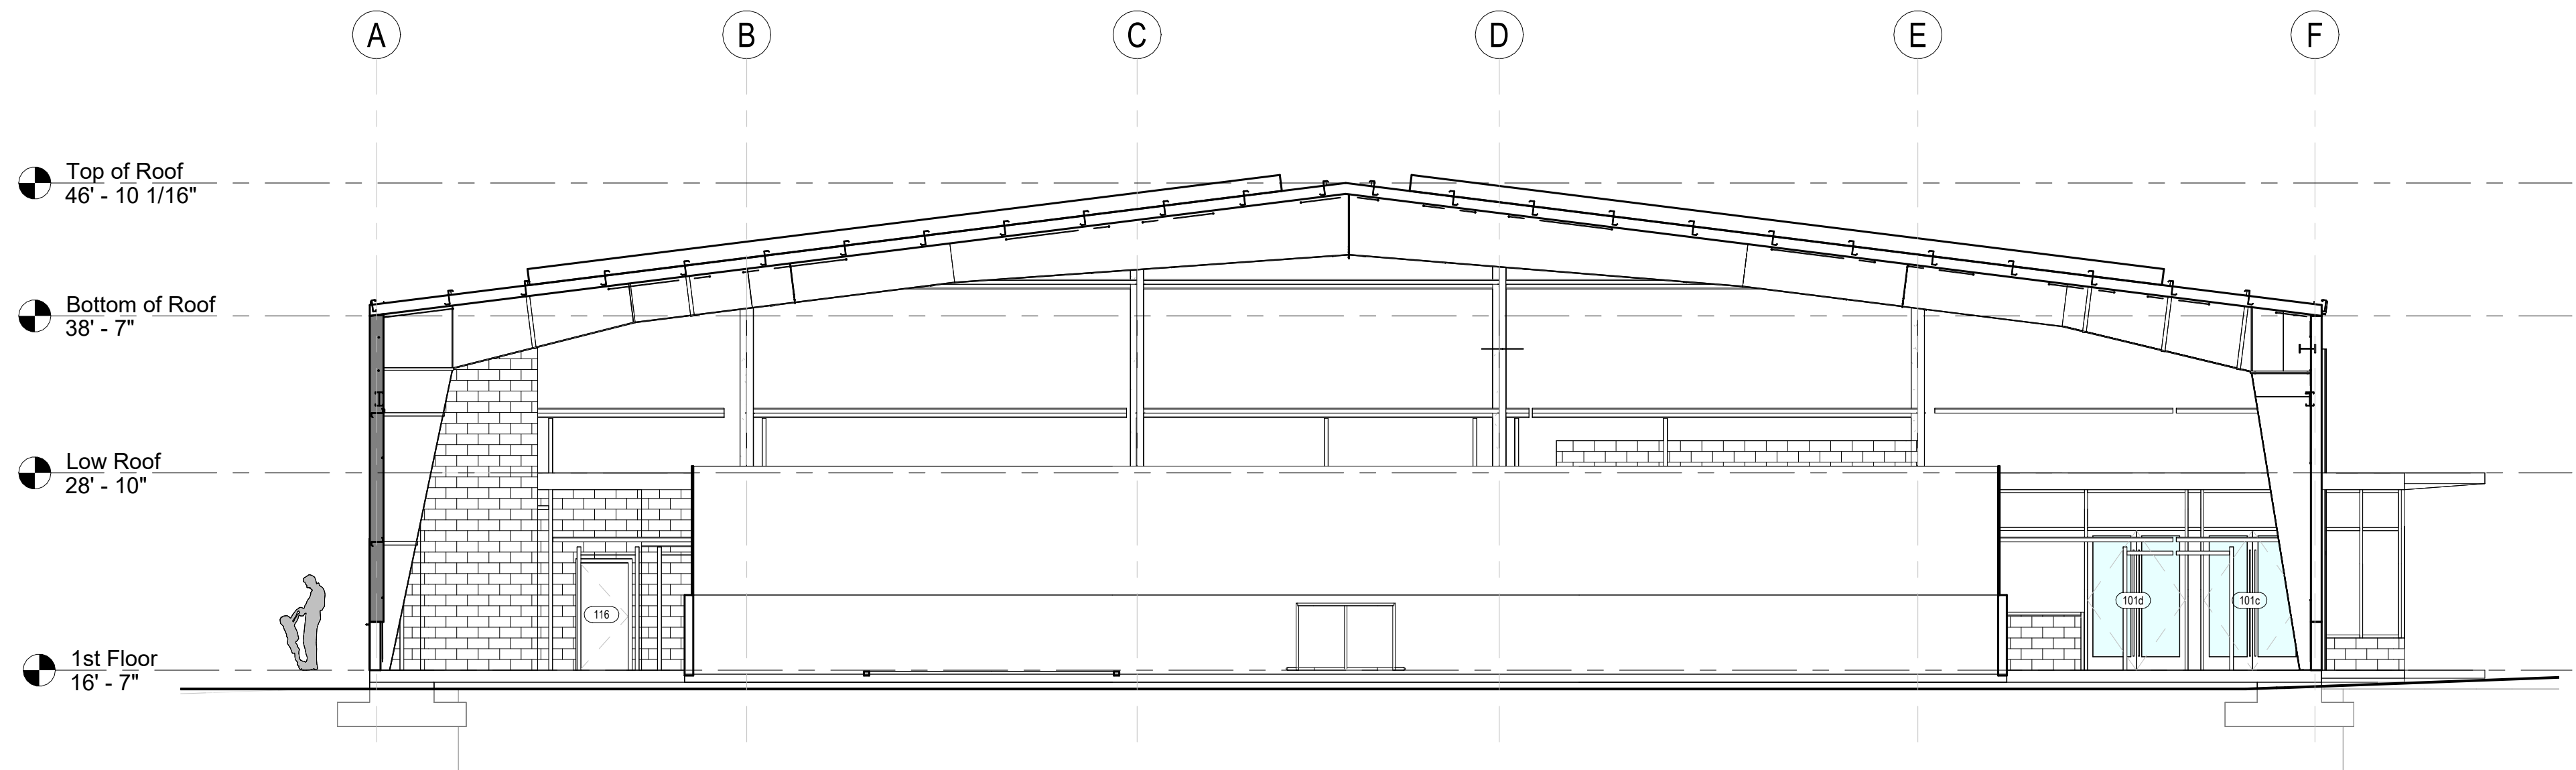

3 Section 3
1/8" = 1'-0"

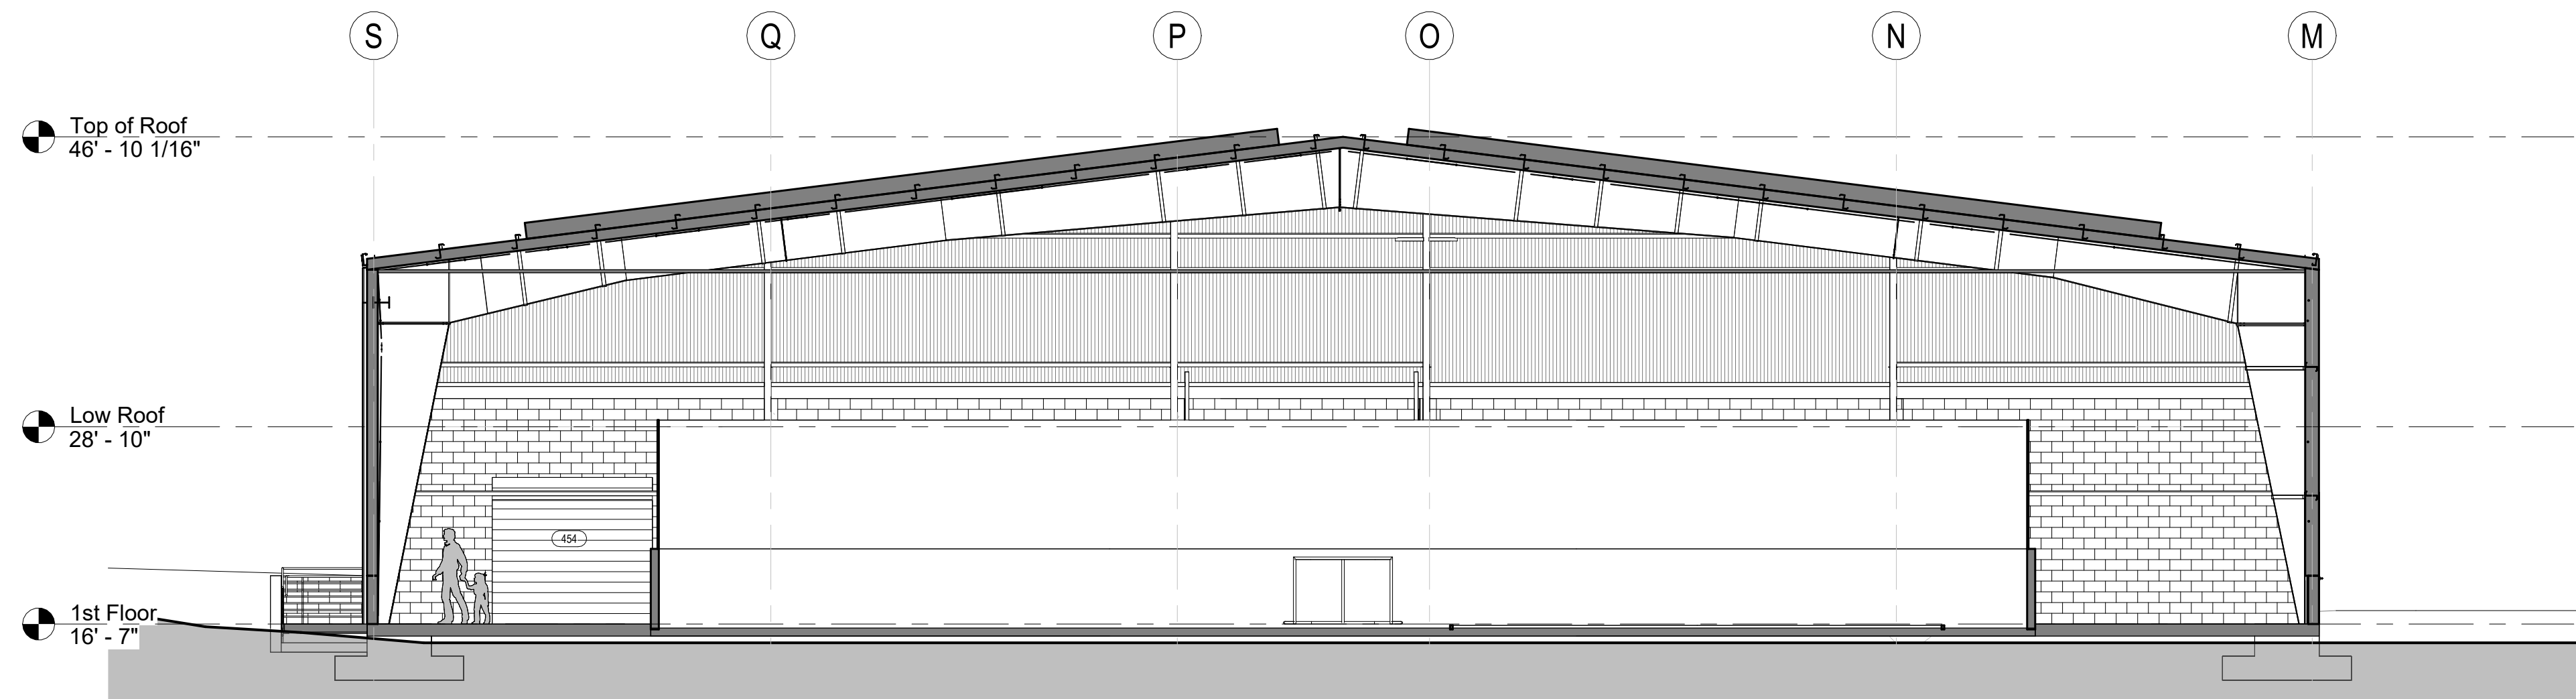

2 Section 2
1/8" = 1'-0"

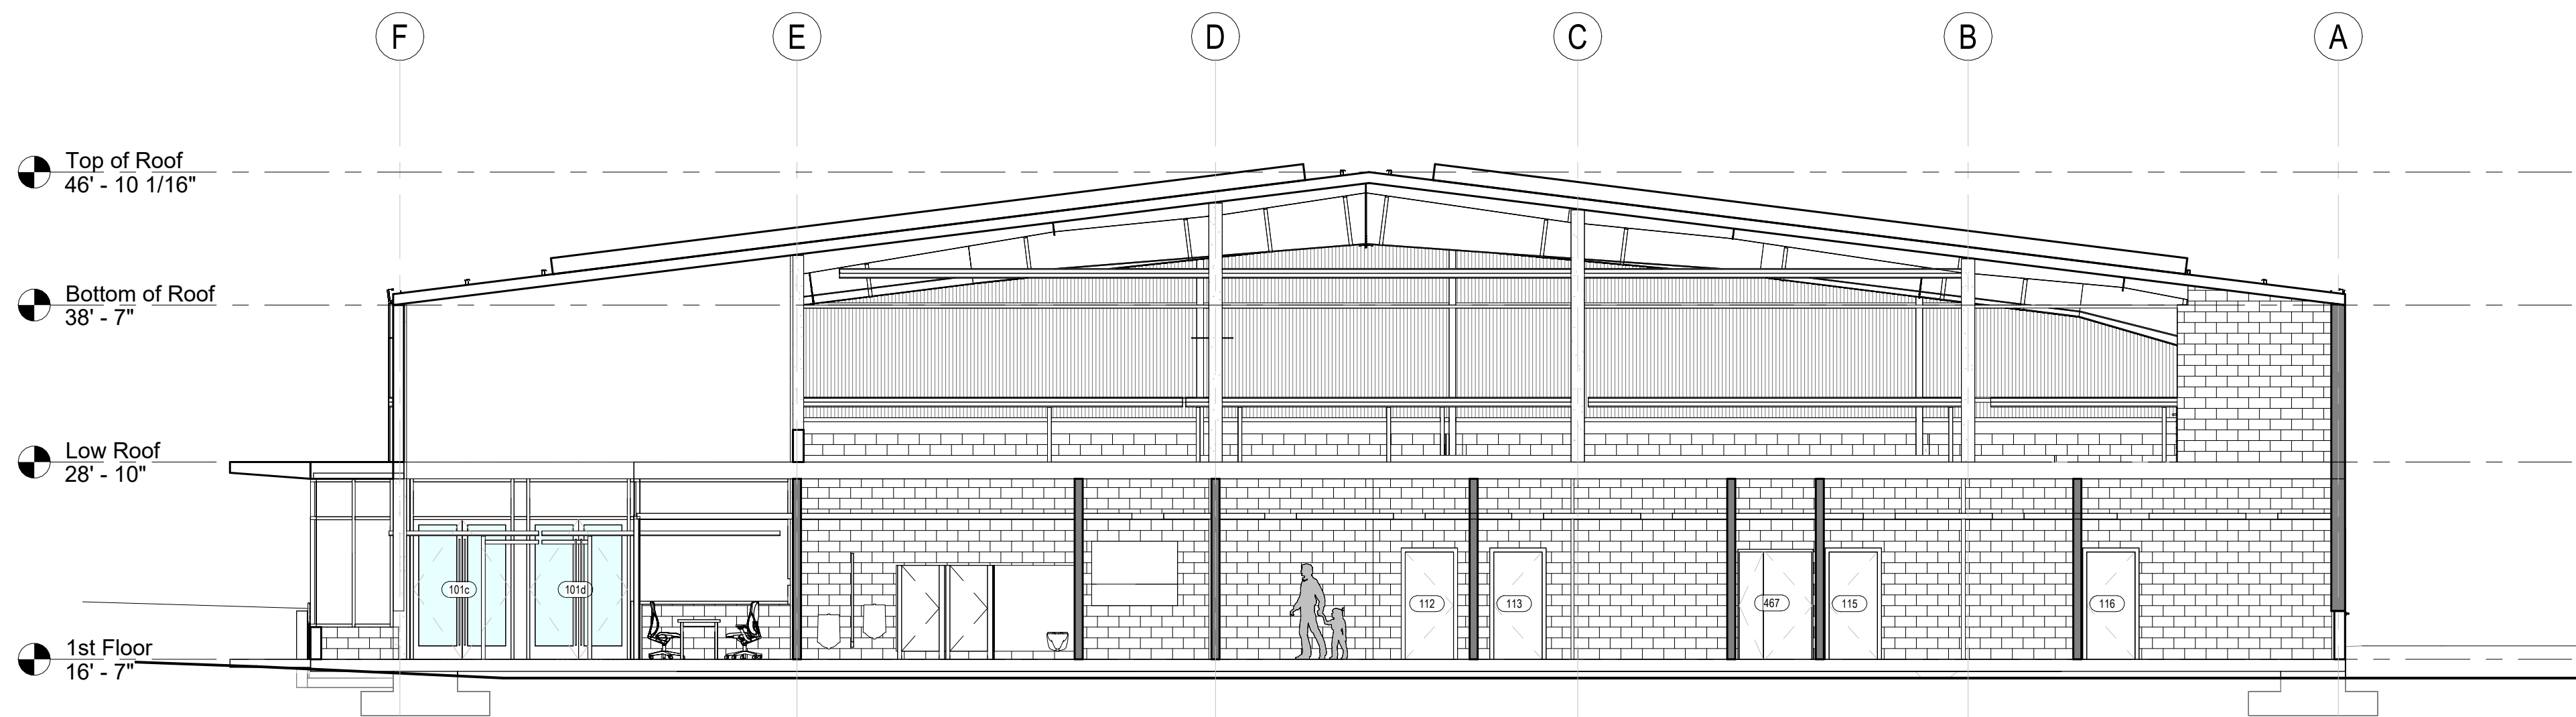

1 Section Front of Building
1/8" = 1'-0"

TGAS
THE GALANTE
ARCHITECTURE
STUDIO INC

146 MT AUBURN ST CAMBRIDGE, MA 02138

6 1 7 5 7 6 2 5 0 0

WWW.GALANTEARCHITECTURE.COM

Project Number
2202
Project Title
Belmont Skating &
Sports Facility

297 Concord Ave,
Belmont, MA 02478

Drawing Title
Building Sections

Design Development

Date/Issued For
09.06.2023


**NOT FOR
CONSTRUCTION**

Scale
1/8" = 1'-0"


Drawn By
CT

Drawing Number
A-300

The Galante Architecture Studio, Inc. expressly reserves the common law copyrights in these drawings. These drawings are not to be reproduced in any manner, nor are they to be assigned to a third party without the expressed written permission and consent of The Galante Architecture Studio, Inc.

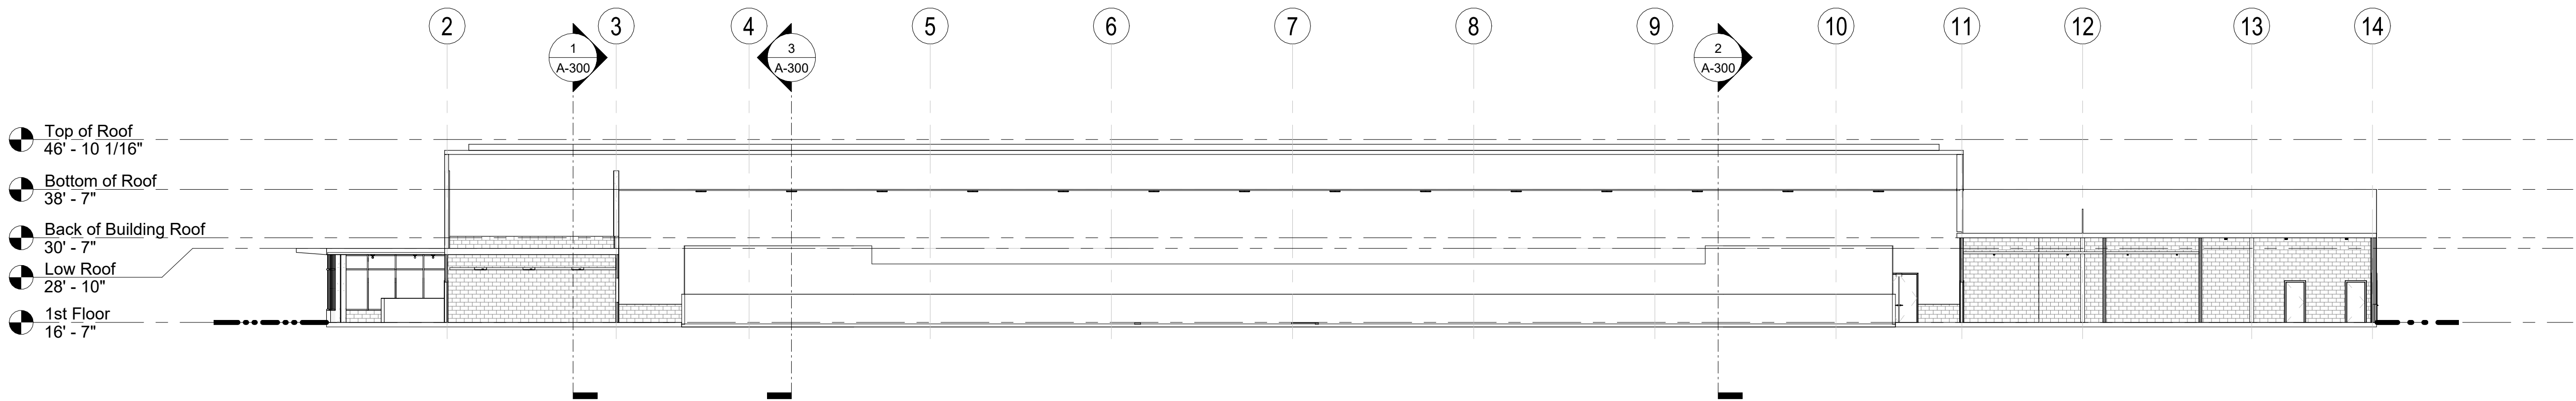

2 Section looking East
1/16" = 1'-0"

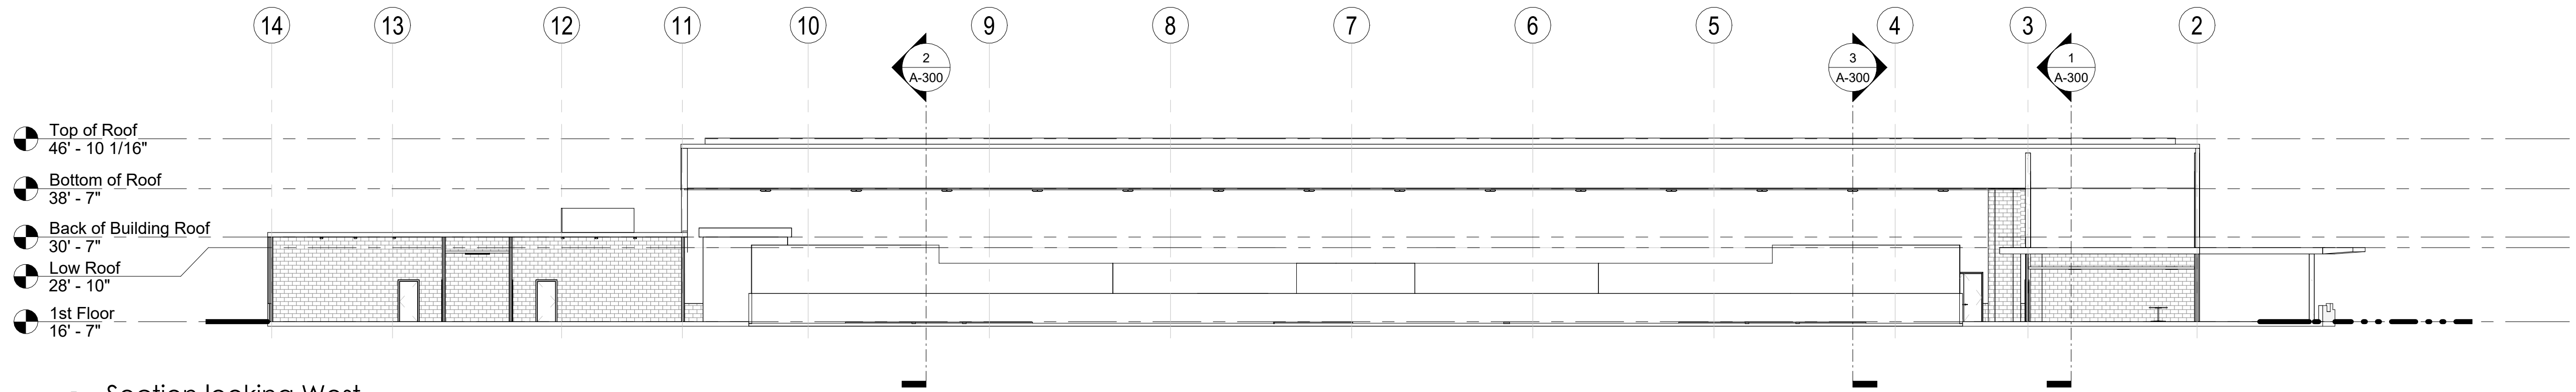

1 Section looking West
1/16" = 1'-0"

Project Number
2202
Project Title
Belmont Skating &
Sports Facility

297 Concord Ave,
Belmont, MA 02478

Drawing Title
Building Sections

Design Development

Date/Issued For
09.06.2023


NOT FOR
CONSTRUCTION

Scale
1/16" = 1'-0"


Drawn By
CT

Drawing Number
A-301


The Galante Architecture Studio, Inc. expressly reserves the common law copyrights in these drawings. These drawings are not to be reproduced in any manner, nor are they to be assigned to a third party without the expressed written permission and consent of The Galante Architecture Studio, Inc.

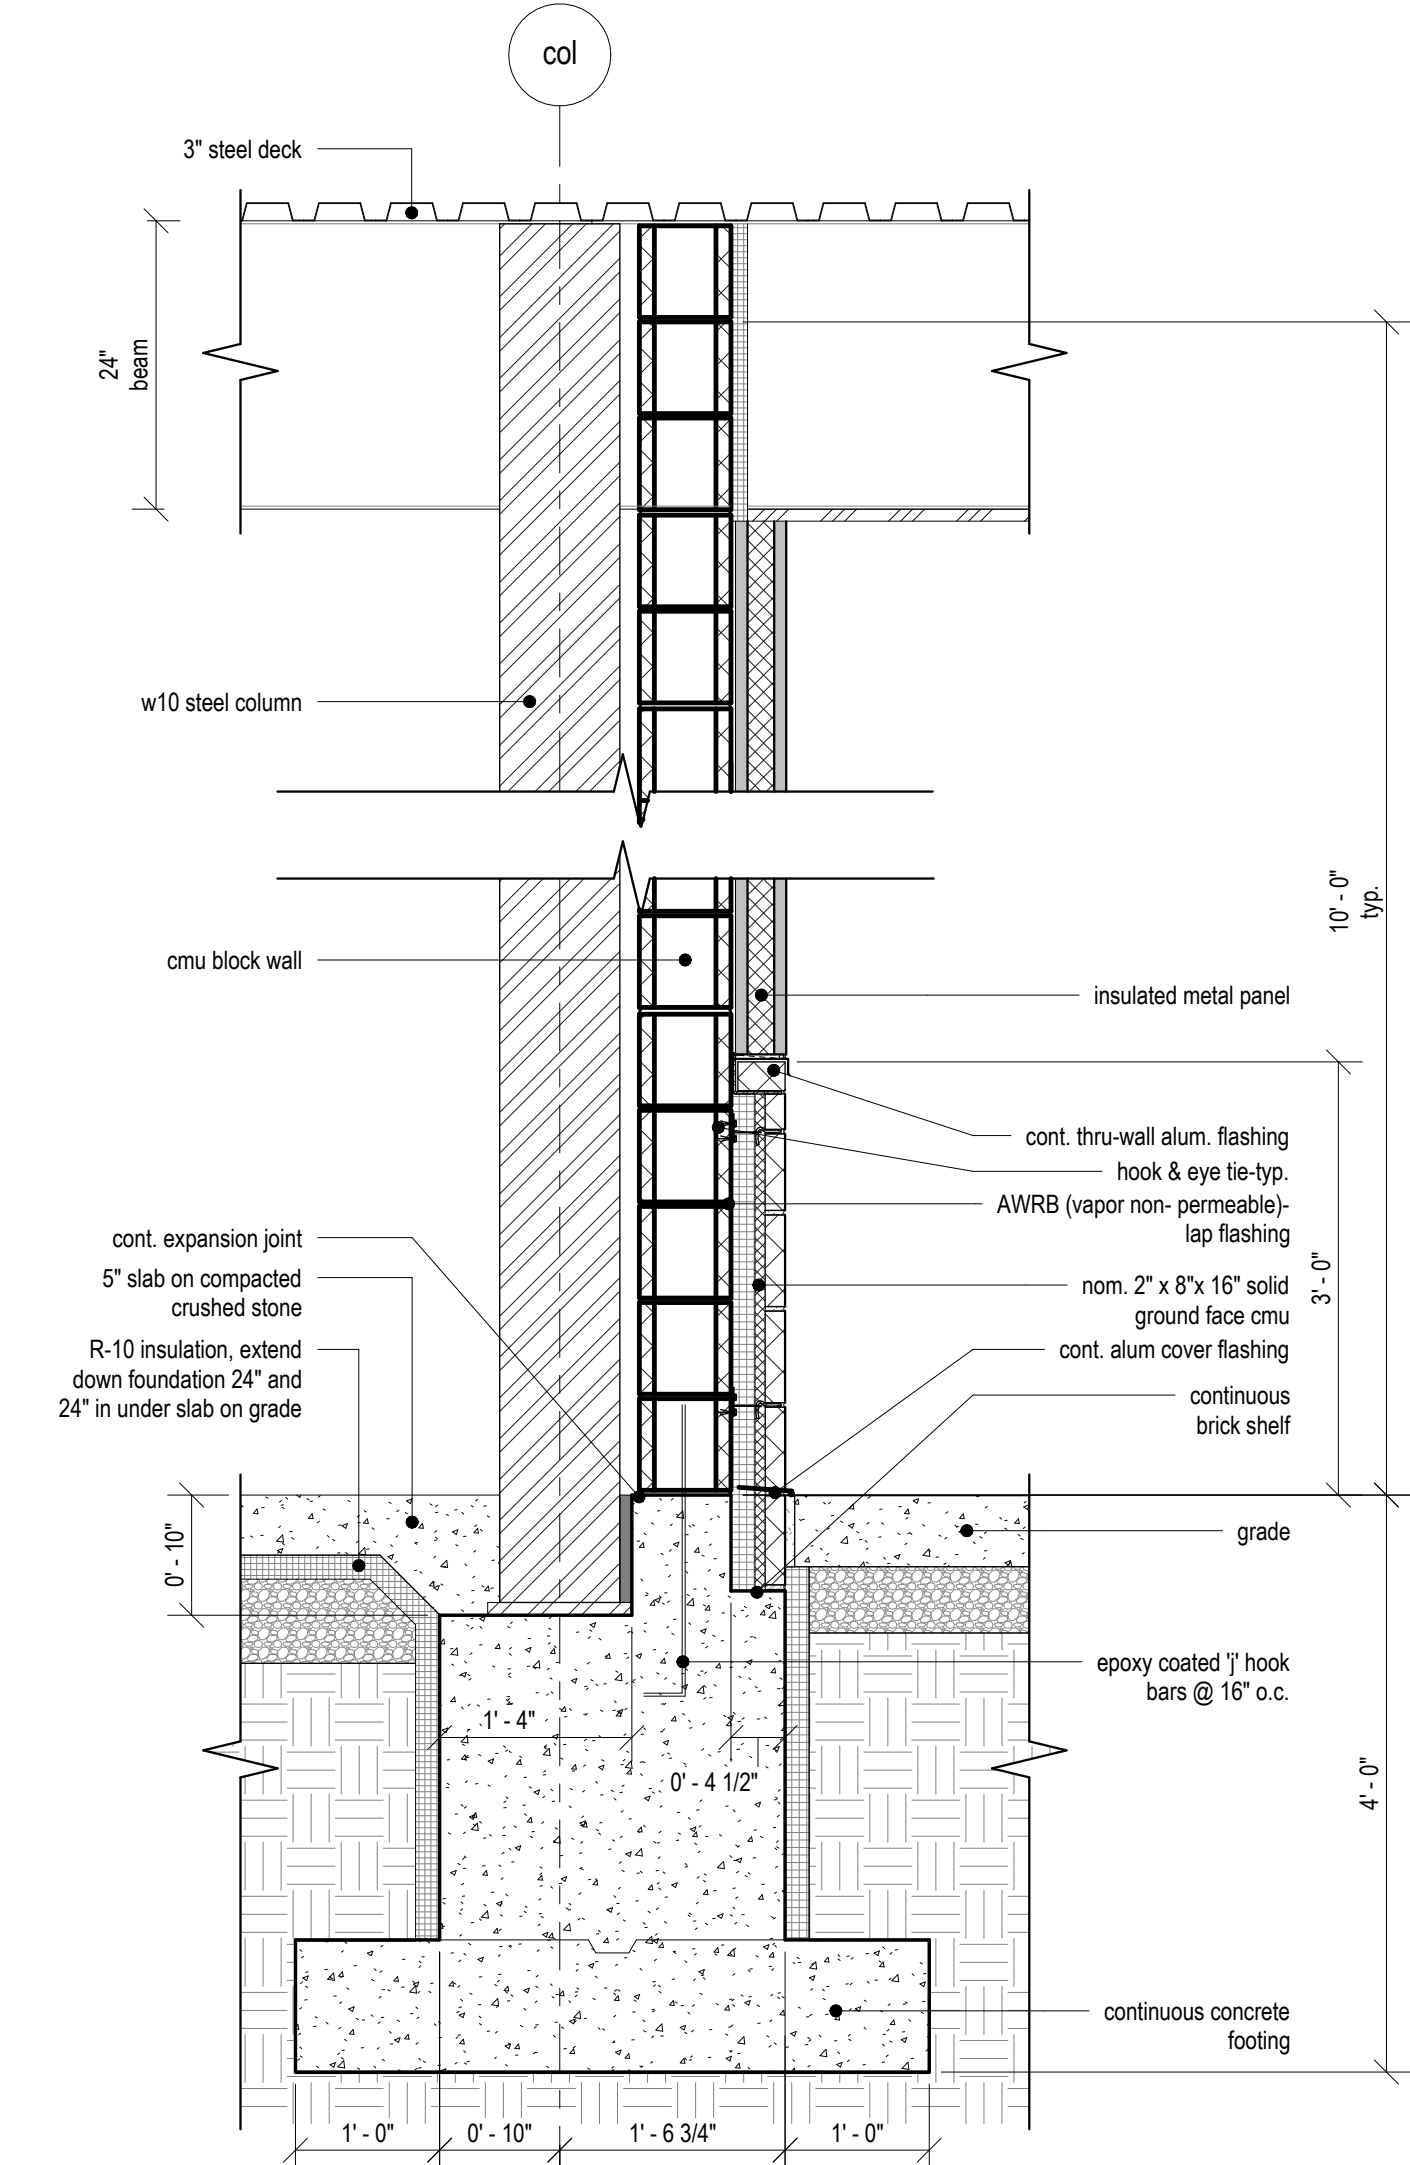


6 south wall section
3/4" = 1'-0"

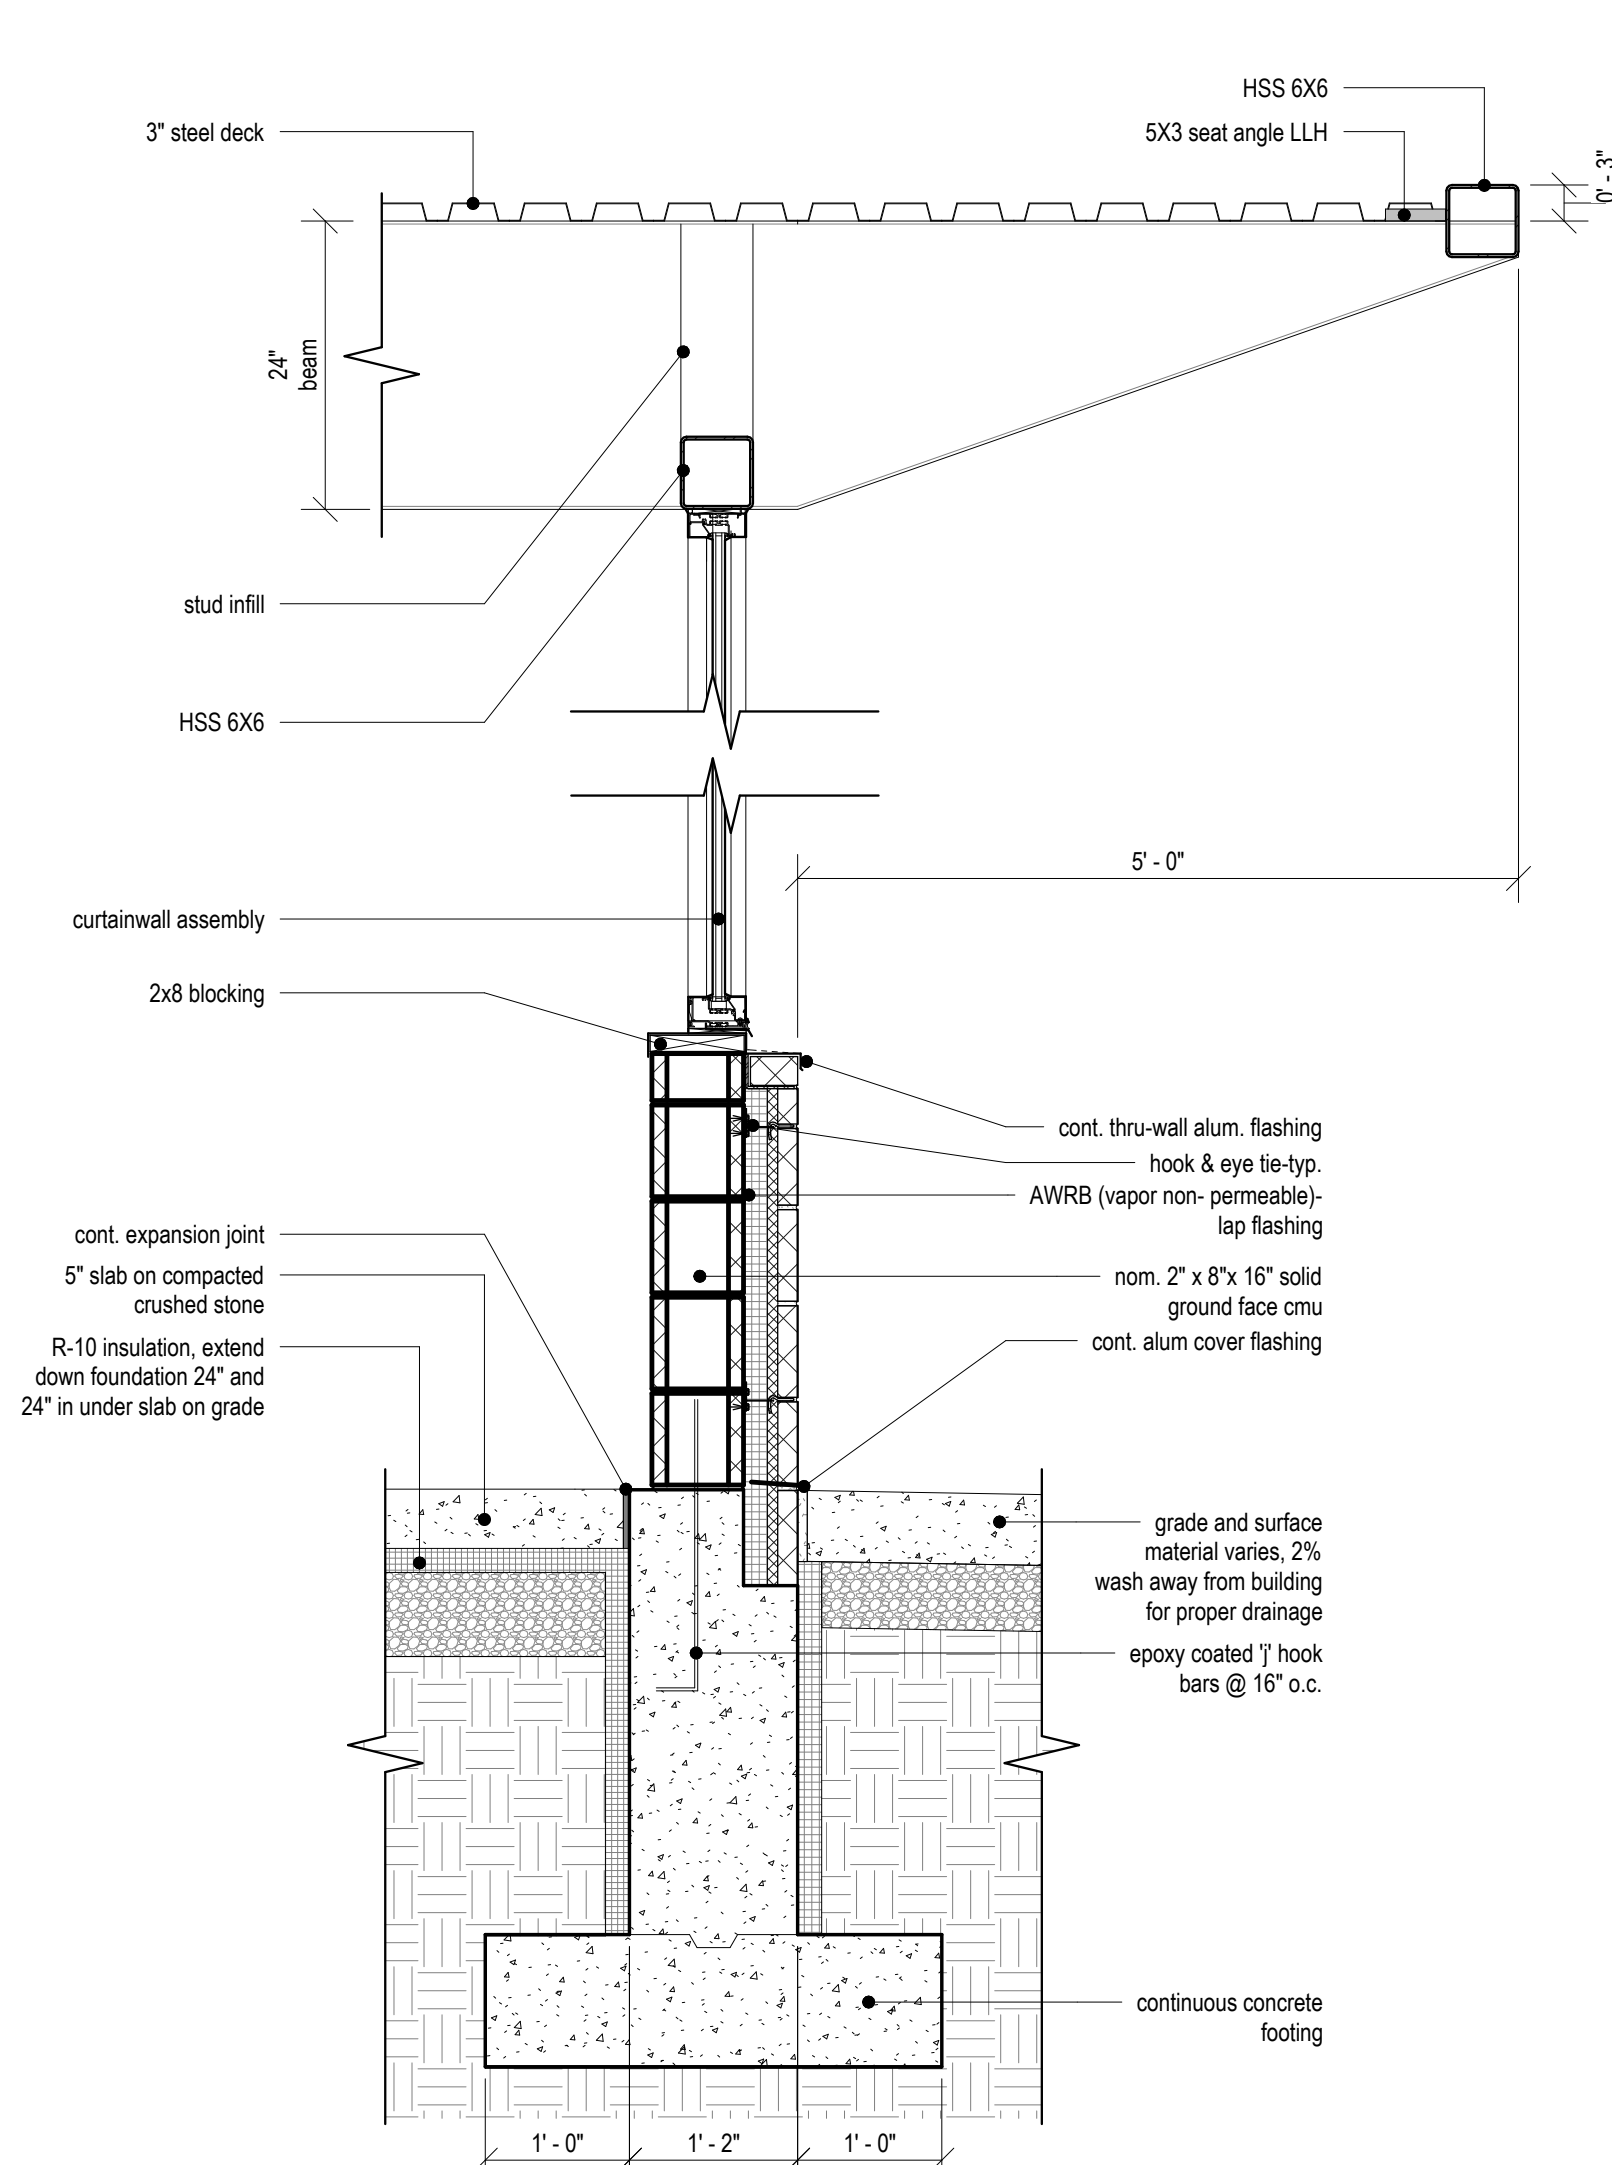


5 wall section south wall
3/4" = 1'-0"

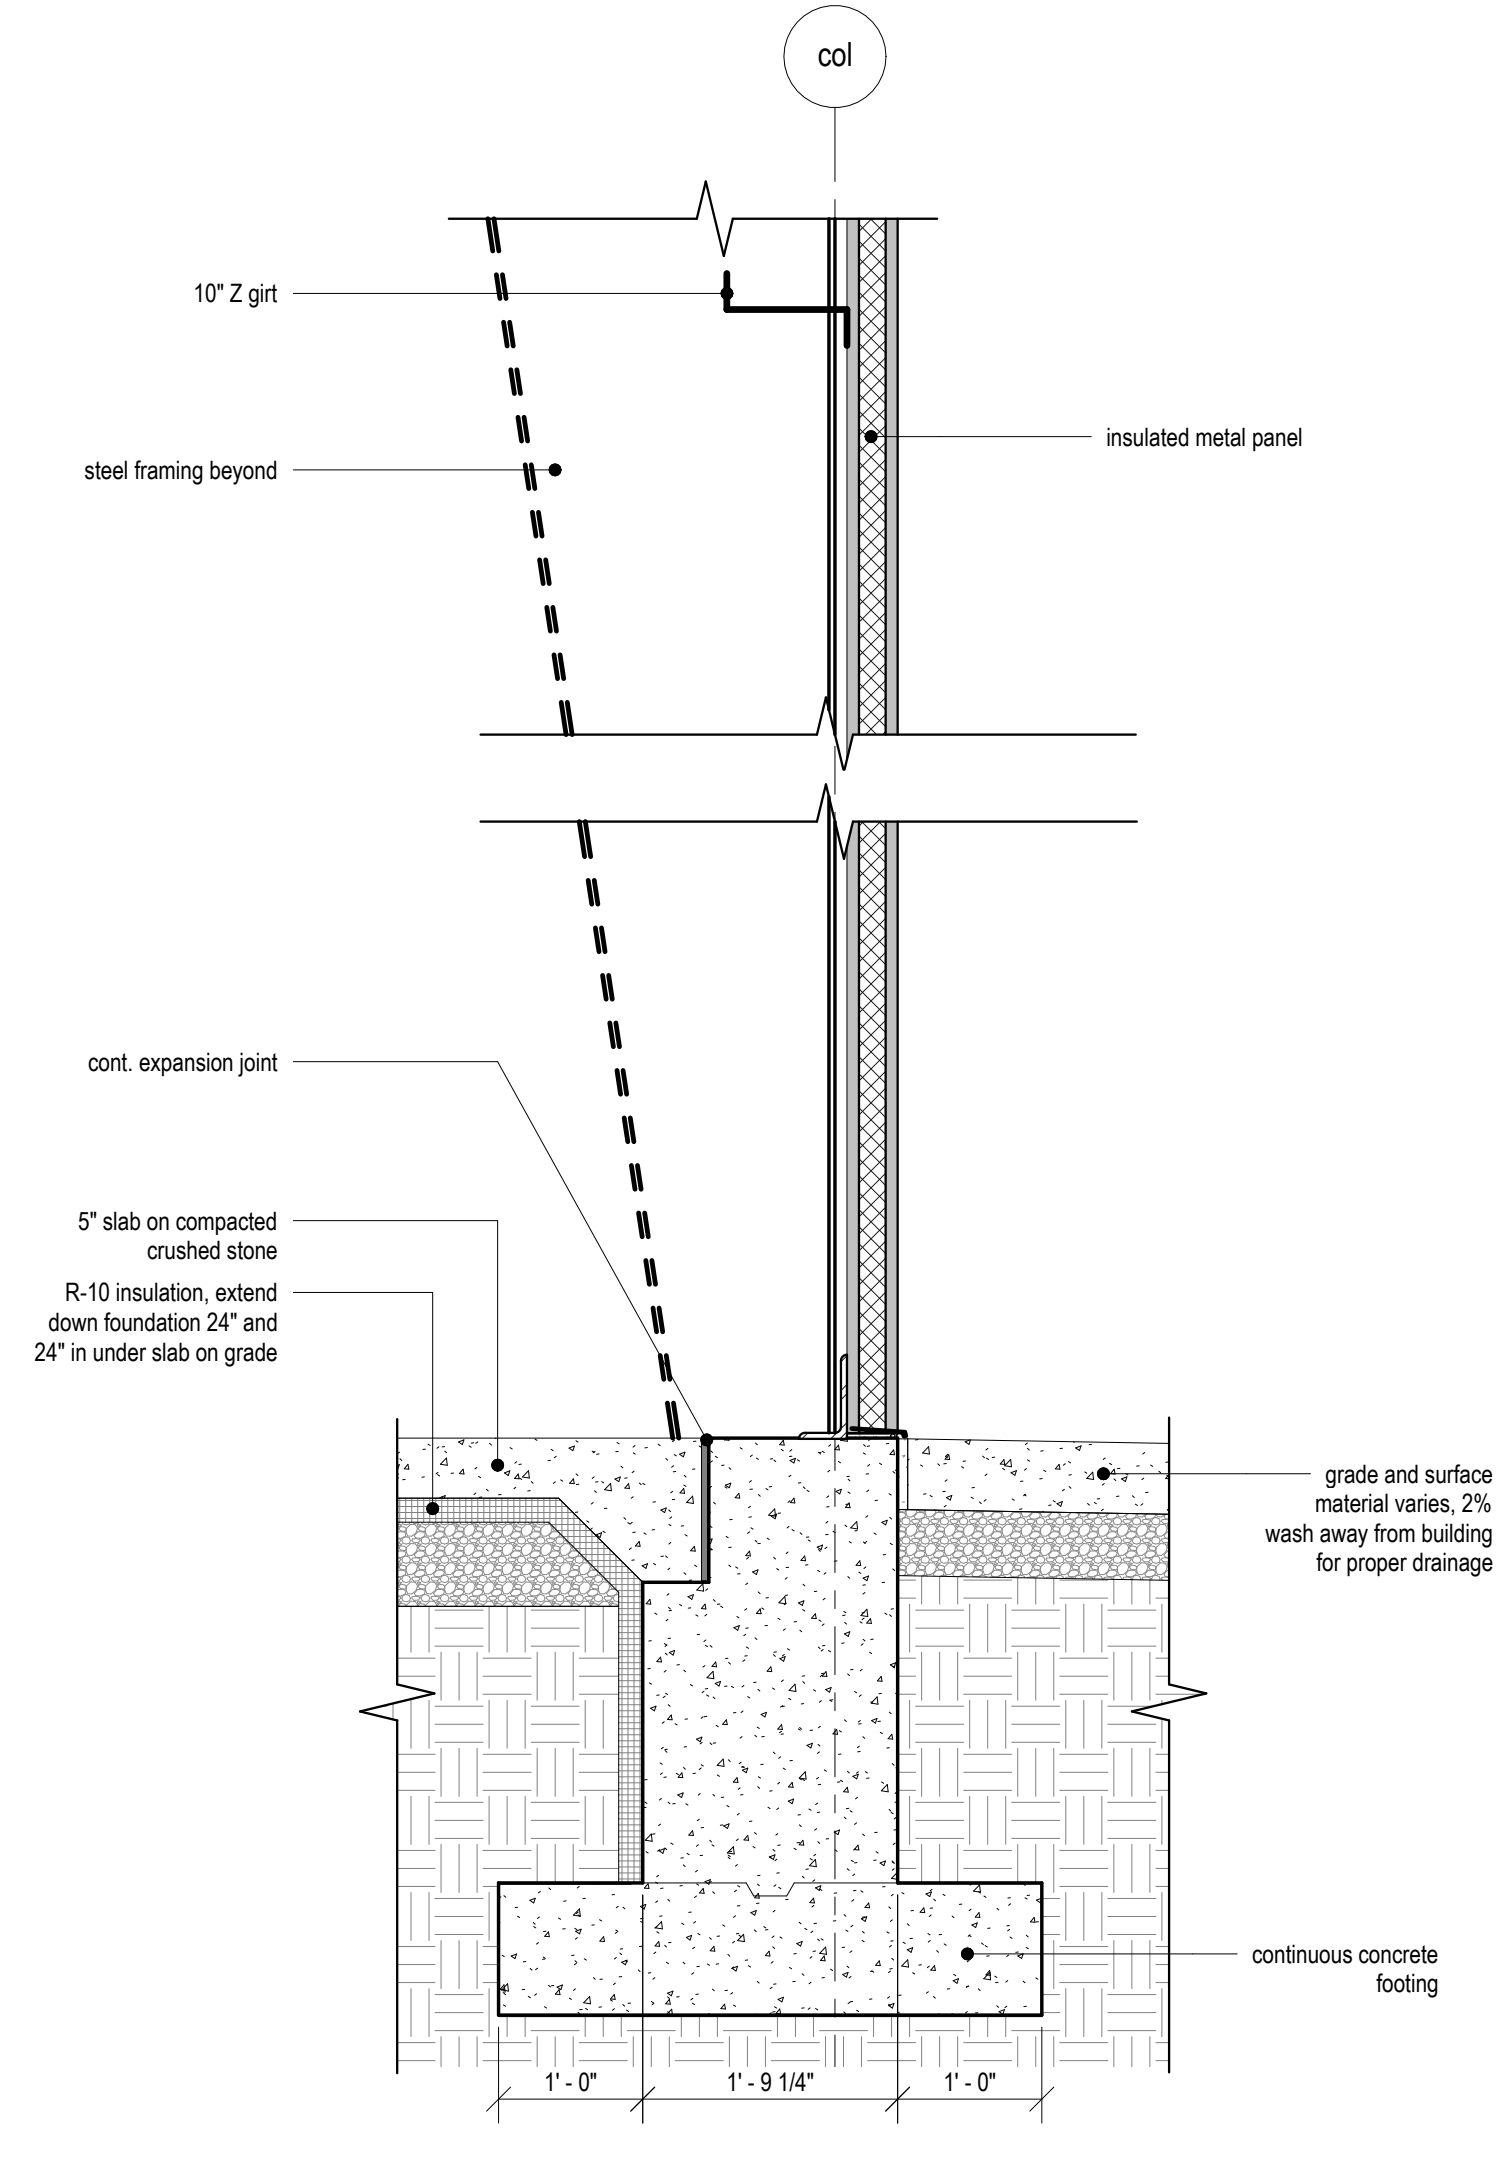


4 north wall section
3/4" = 1'-0"

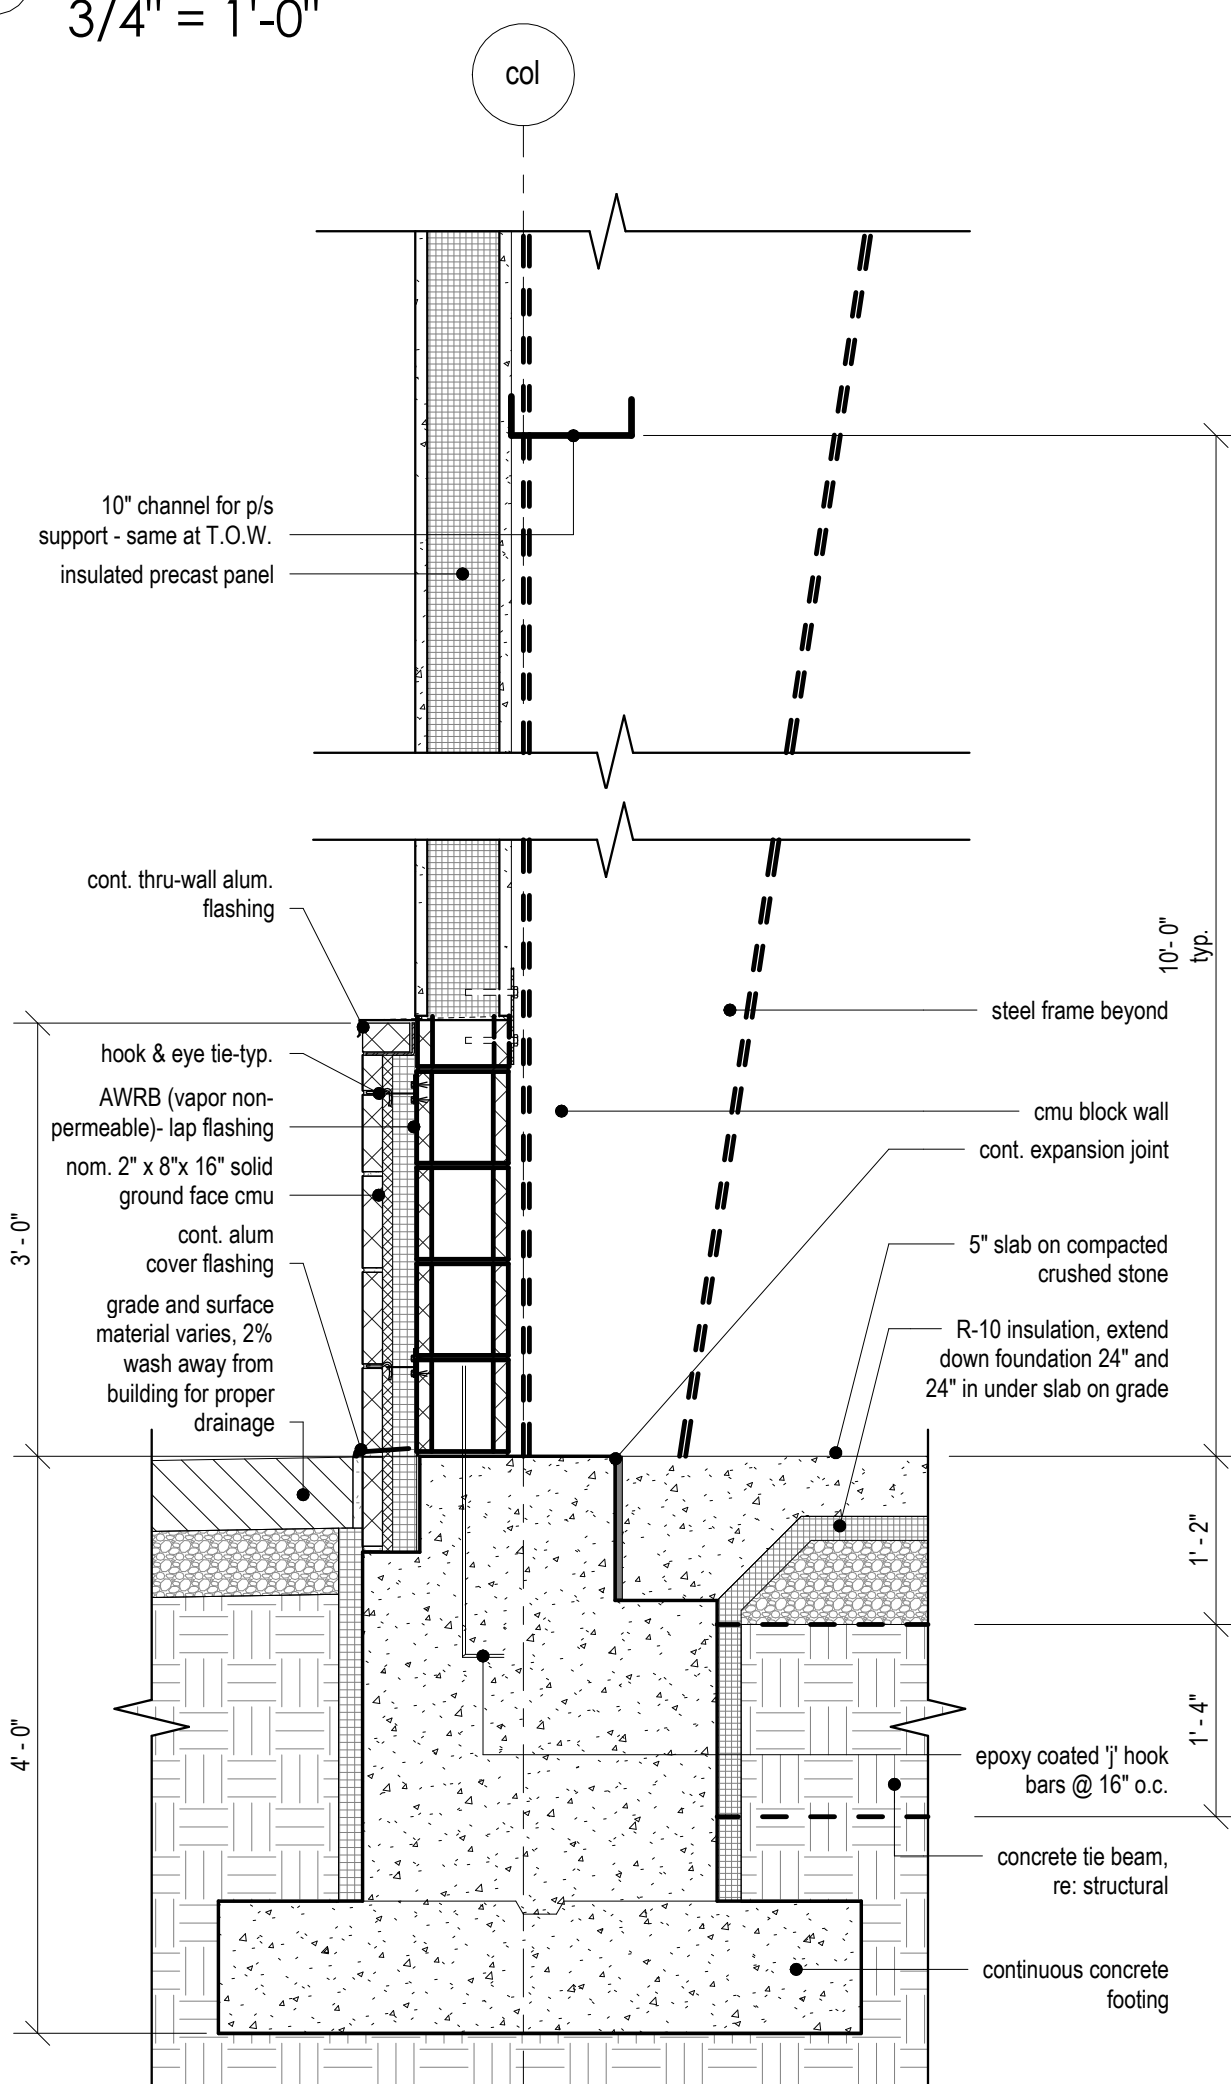

3 west wall section @ bents
3/4" = 1'-0"

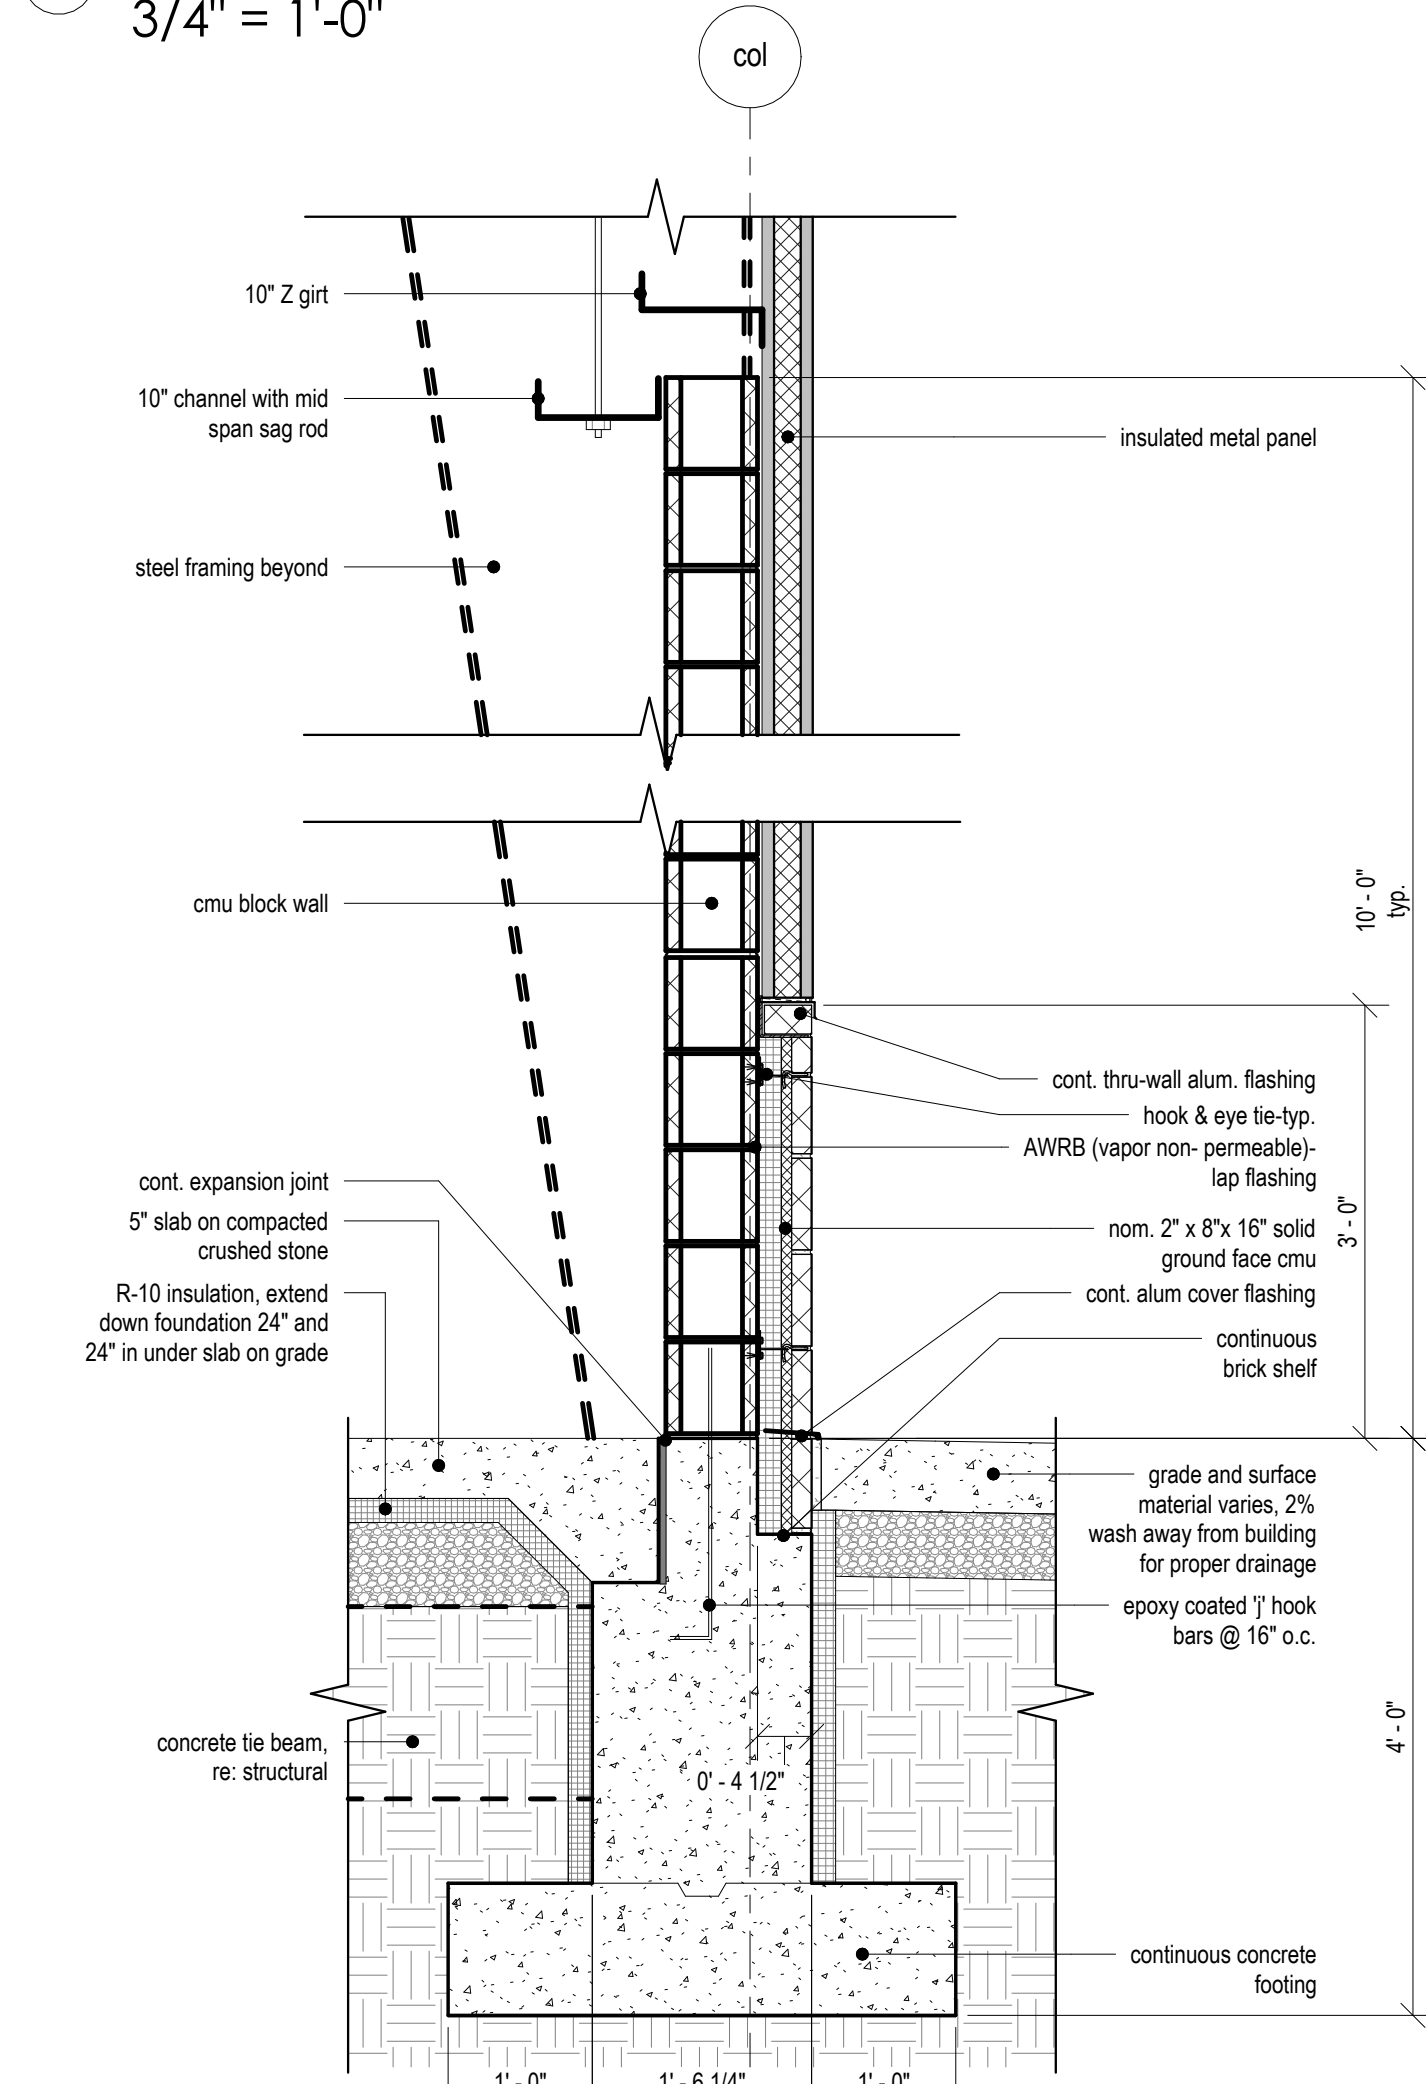

2 east wall section B.O.H.
3/4" = 1'-0"

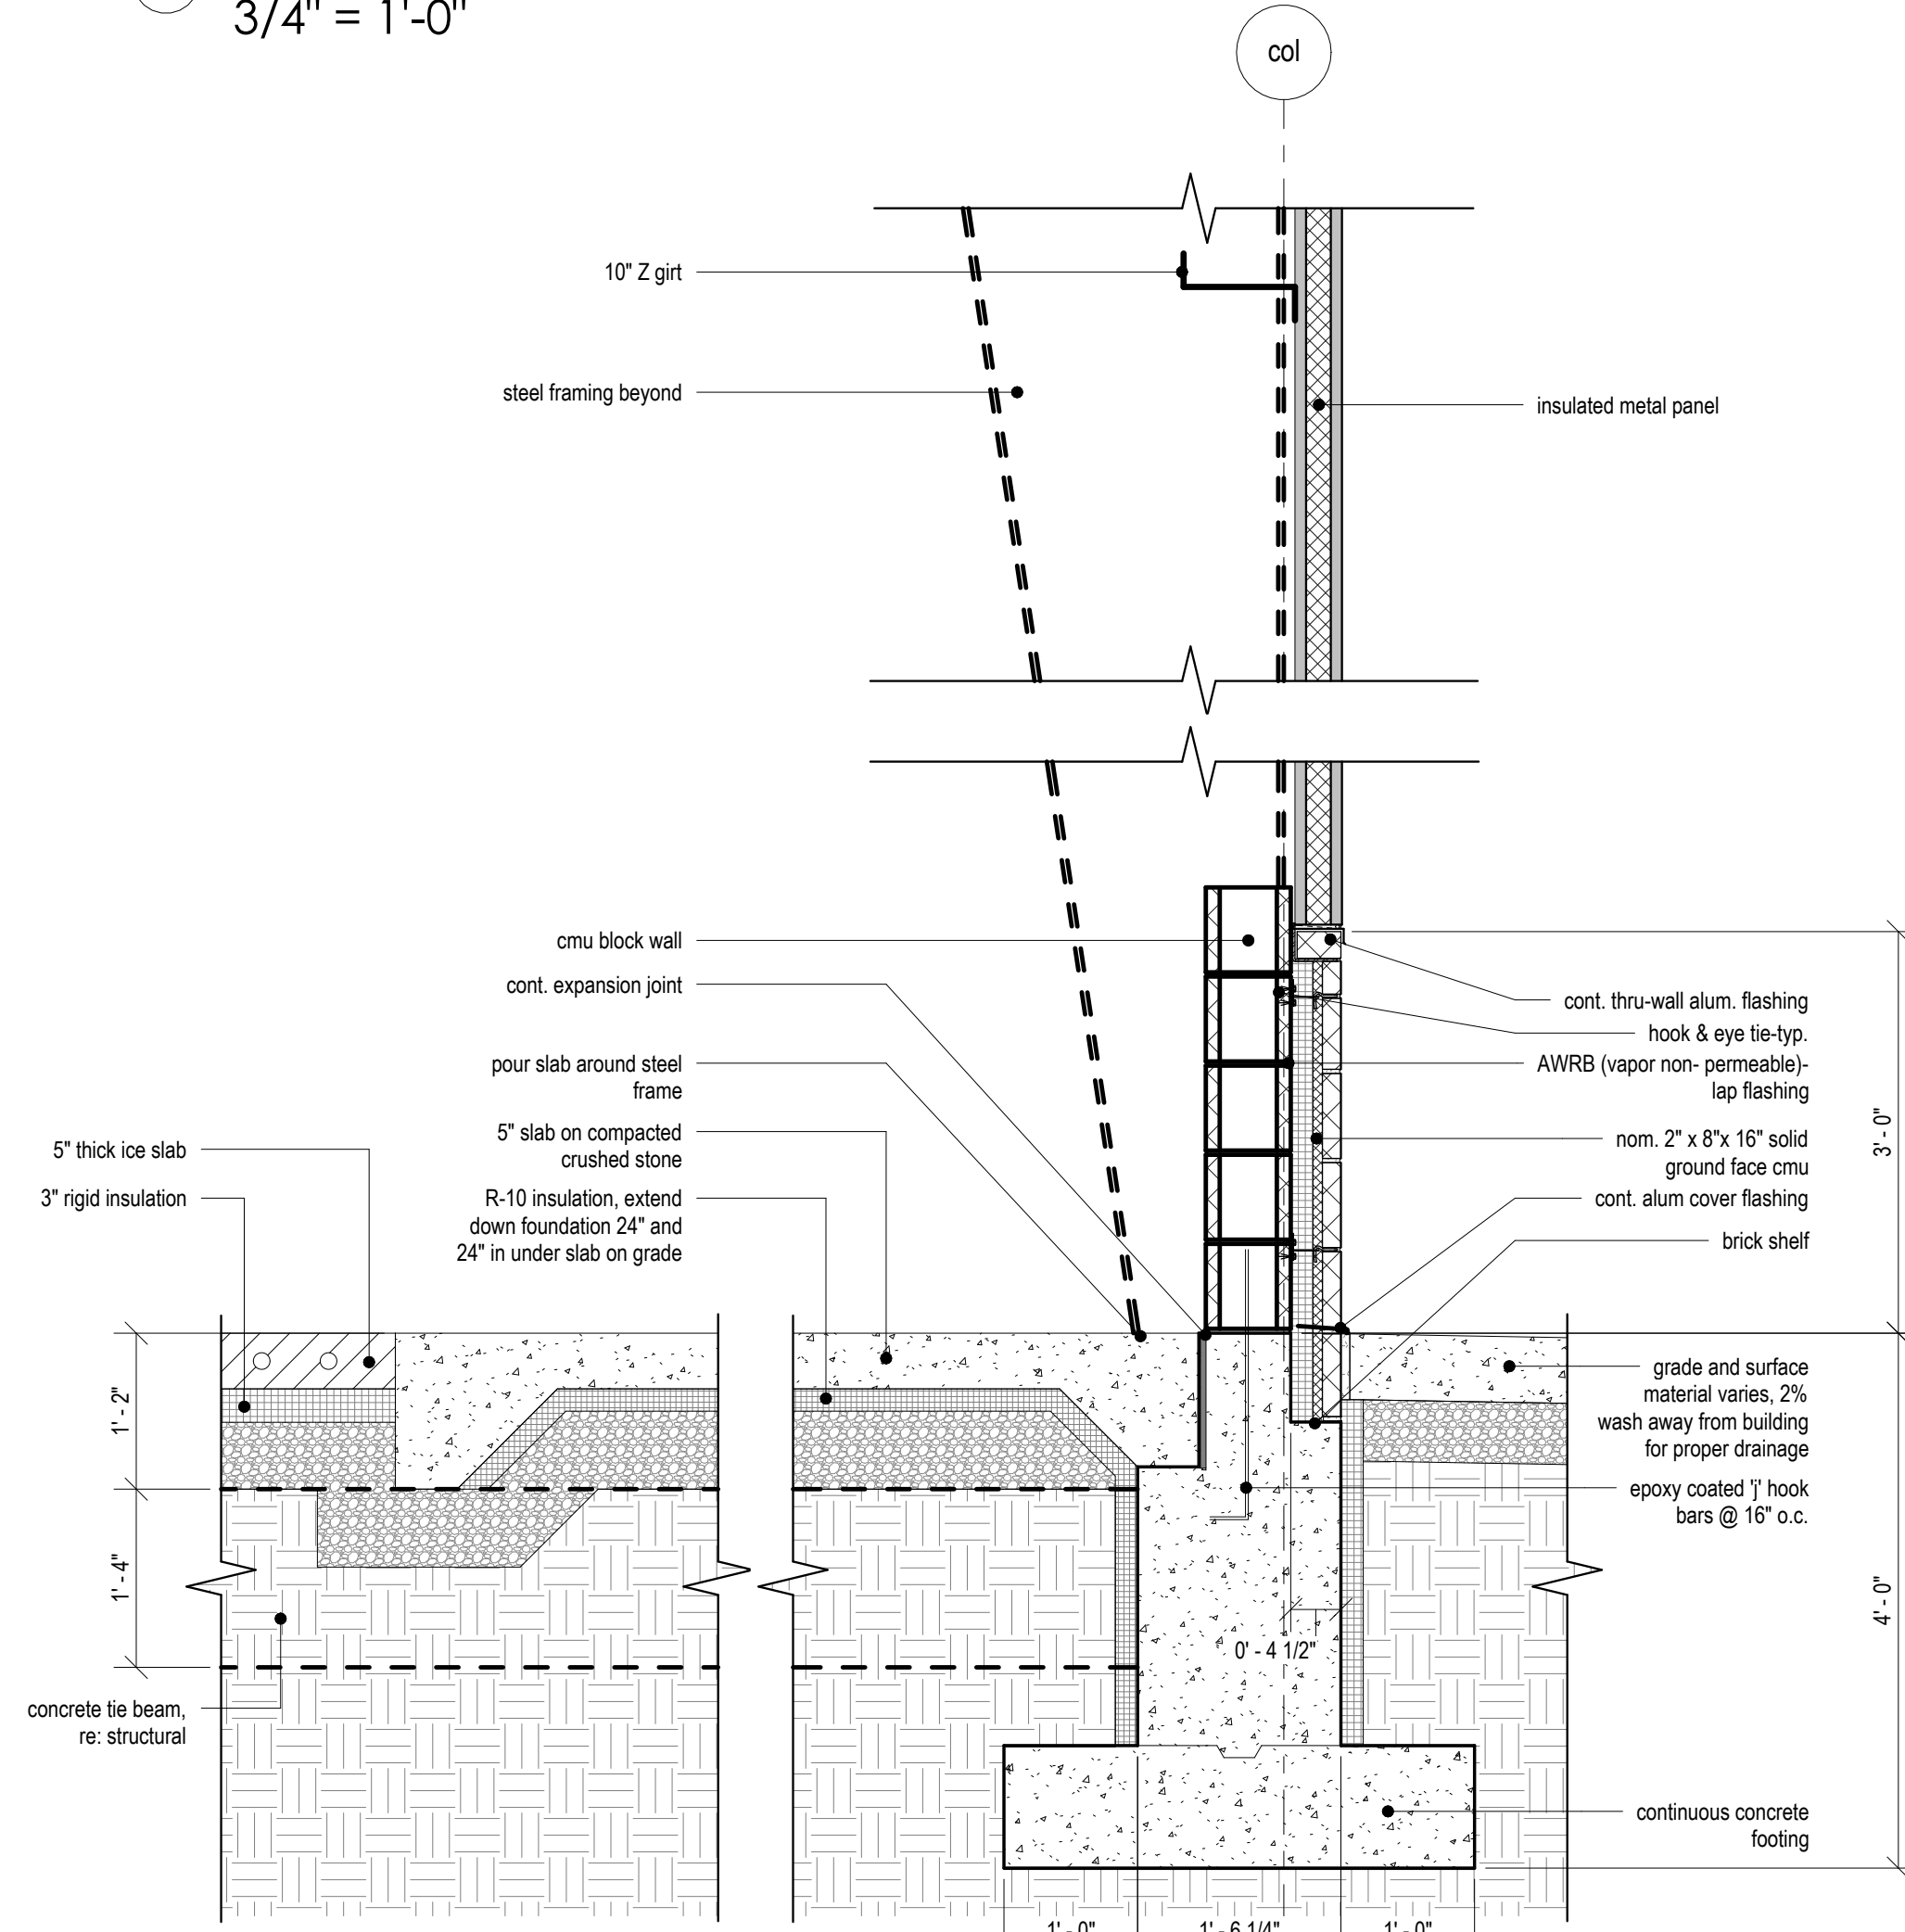

1 east wall section @ bents
3/4" = 1'-0"

Project Number
2202

Project Title
Belmont Skating &
Sports Facility

297 Concord Ave,
Belmont, MA 02478

Drawing Title
Wall Sections

Design Development

Date/Issued For
09.06.2023

NOT FOR
CONSTRUCTION

Scale
3/4" = 1'-0"





Drawn By
CJB

Drawing Number


A-315

The Galante Architecture Studio, Inc. expressly reserves the common law copyrights in these drawings. These drawings are not to be reproduced in any manner, nor are they to be assigned to a third party without the expressed written permission and consent of The Galante Architecture Studio, Inc.


NOTE: LESS EXPENSIVE, SIGNIFICANTLY LESS DURABLE

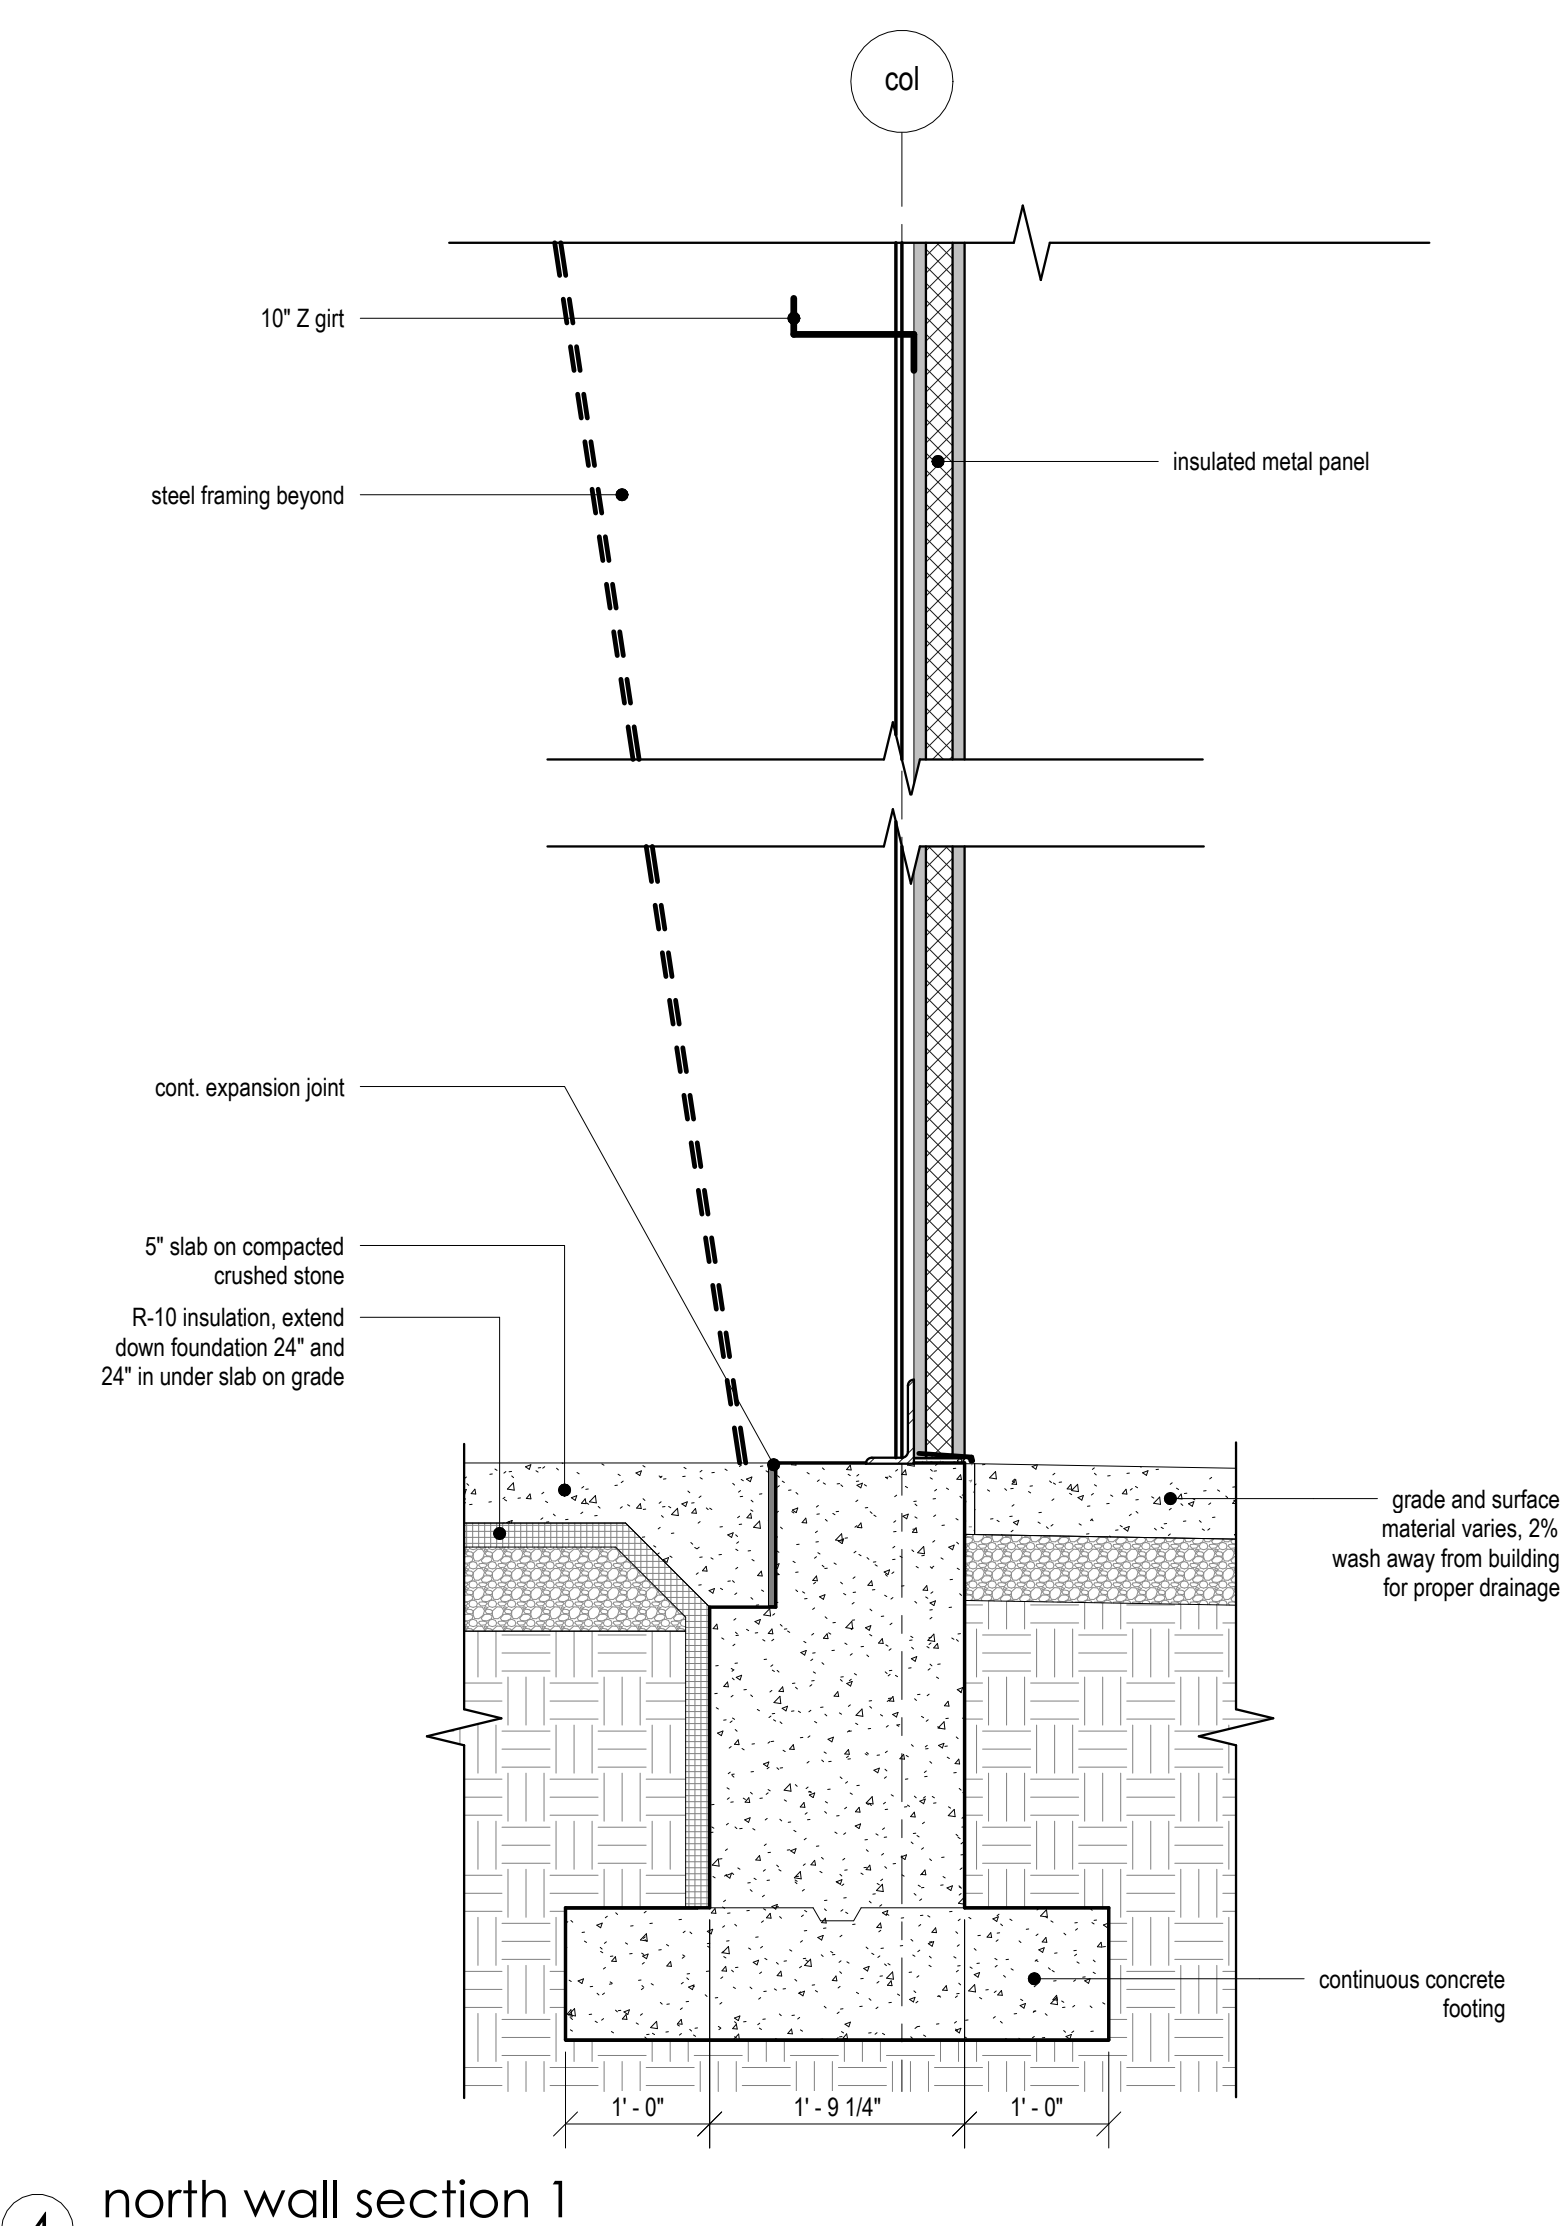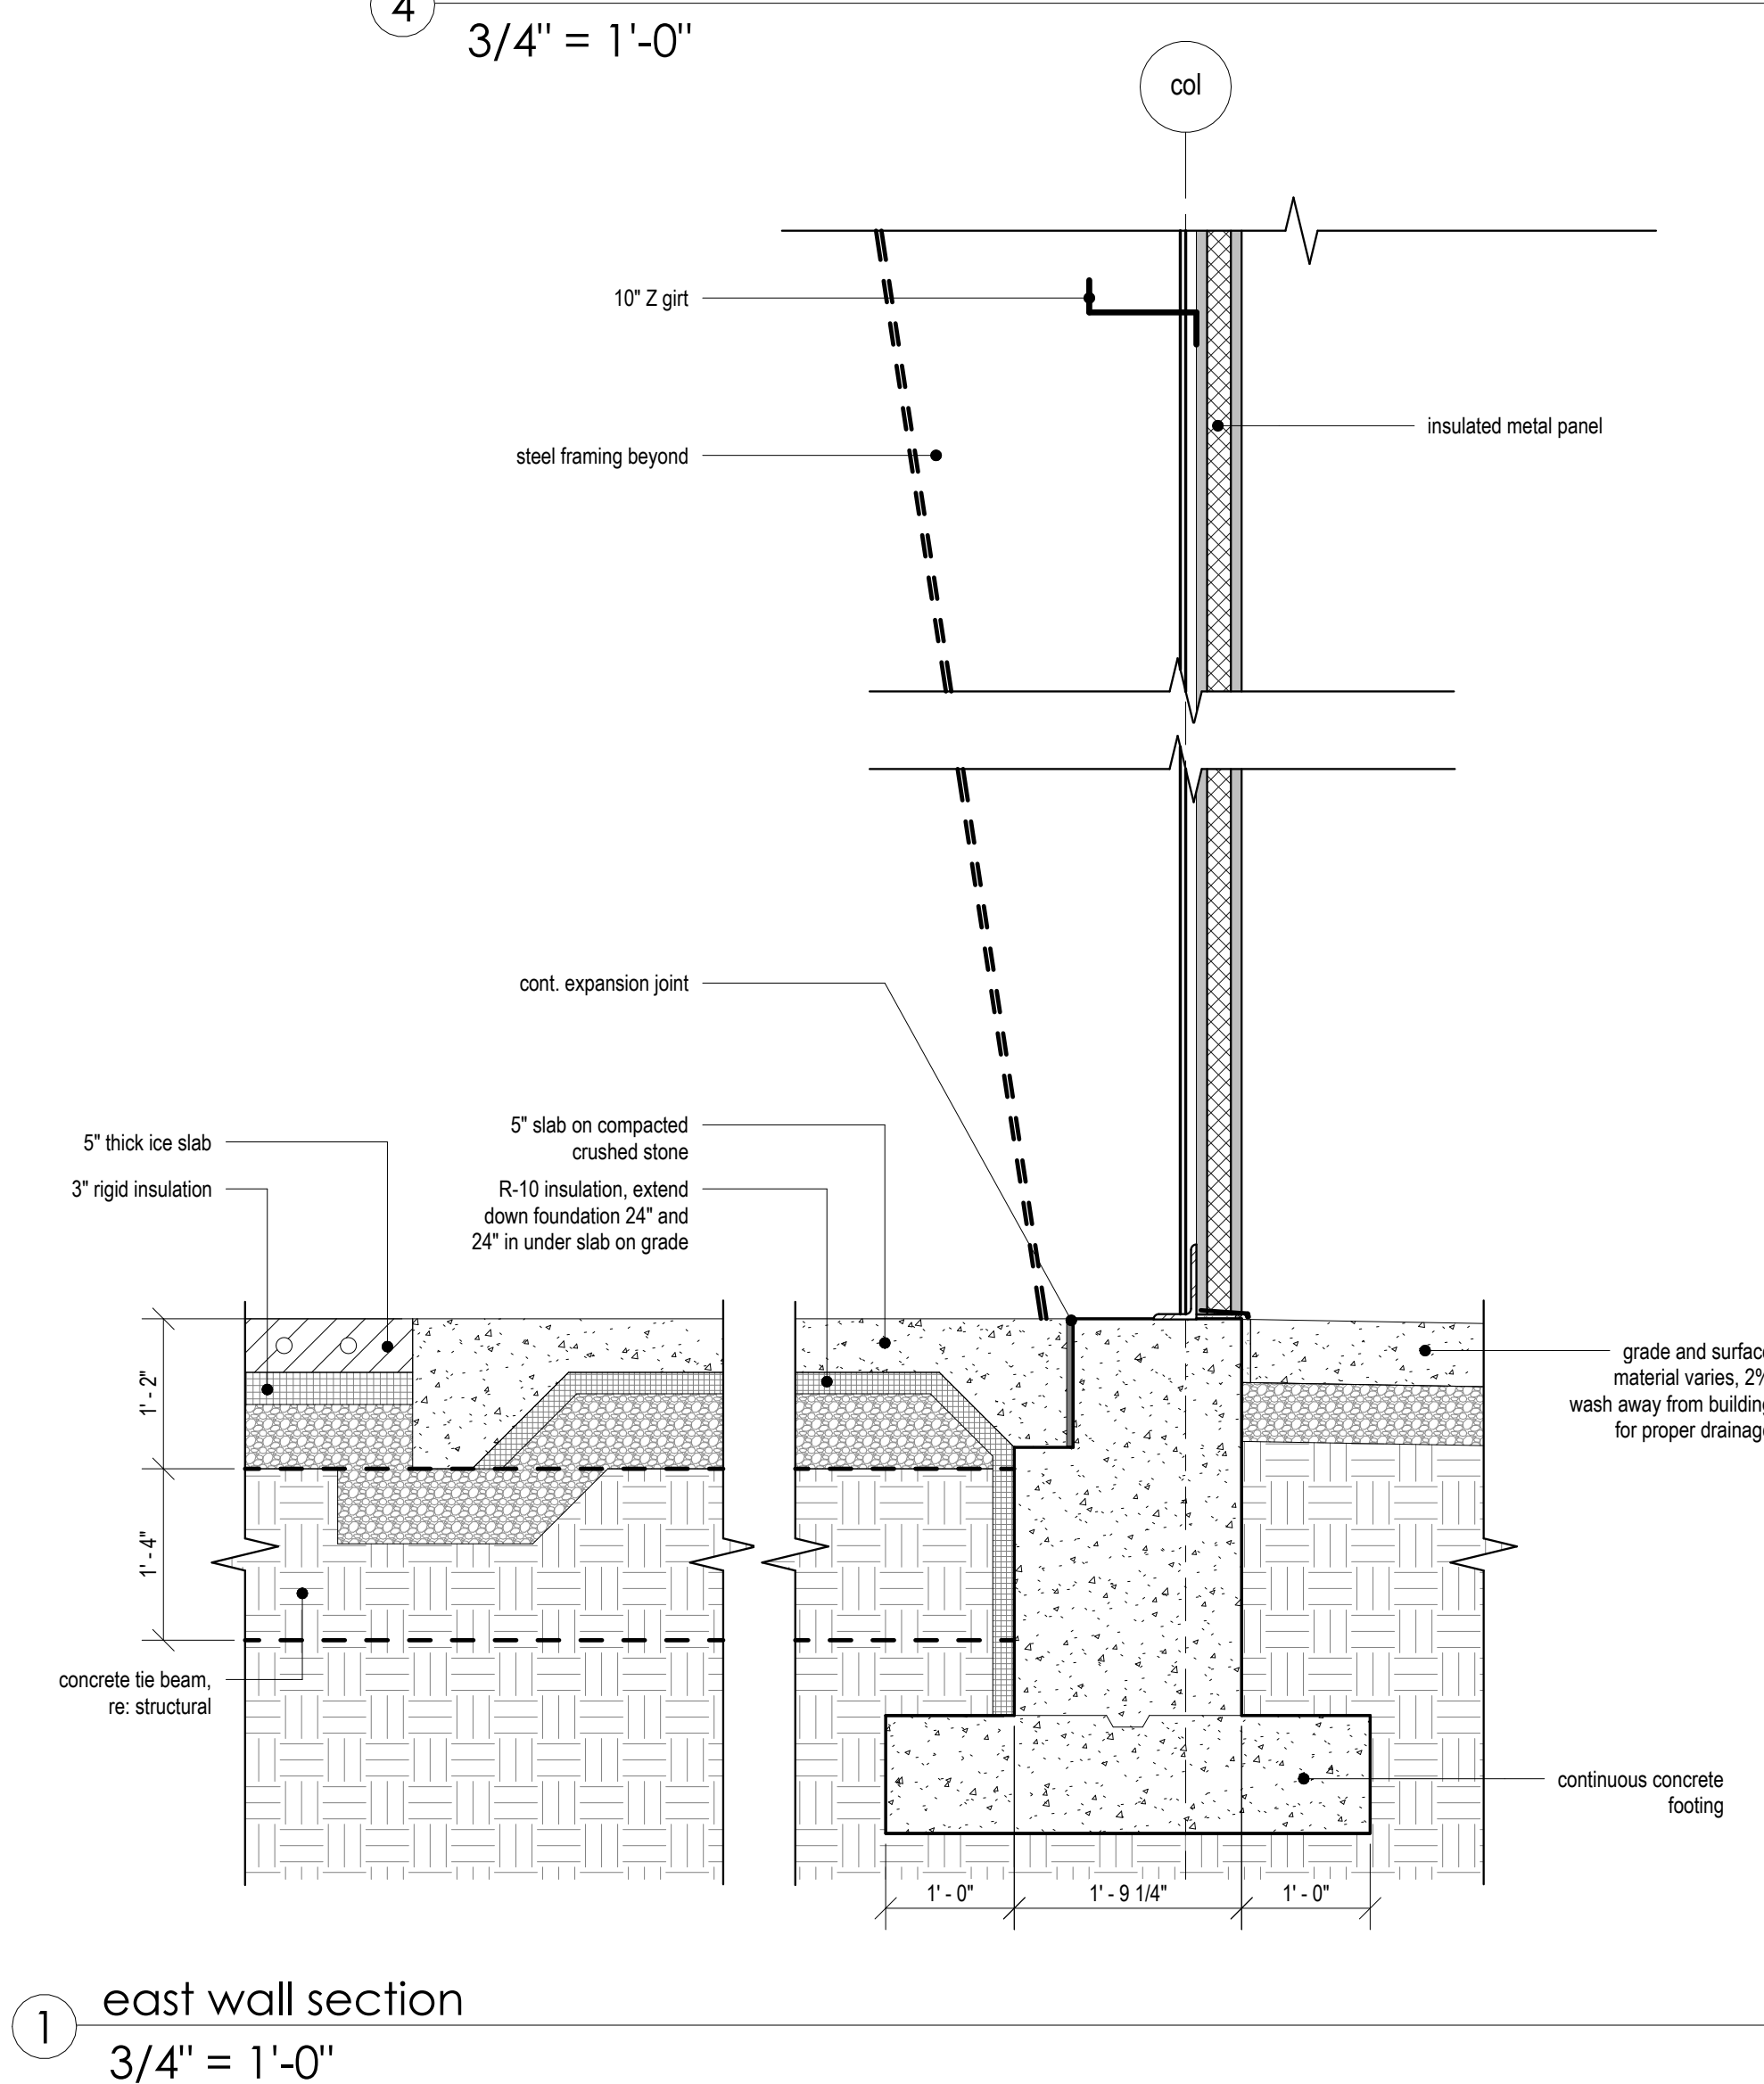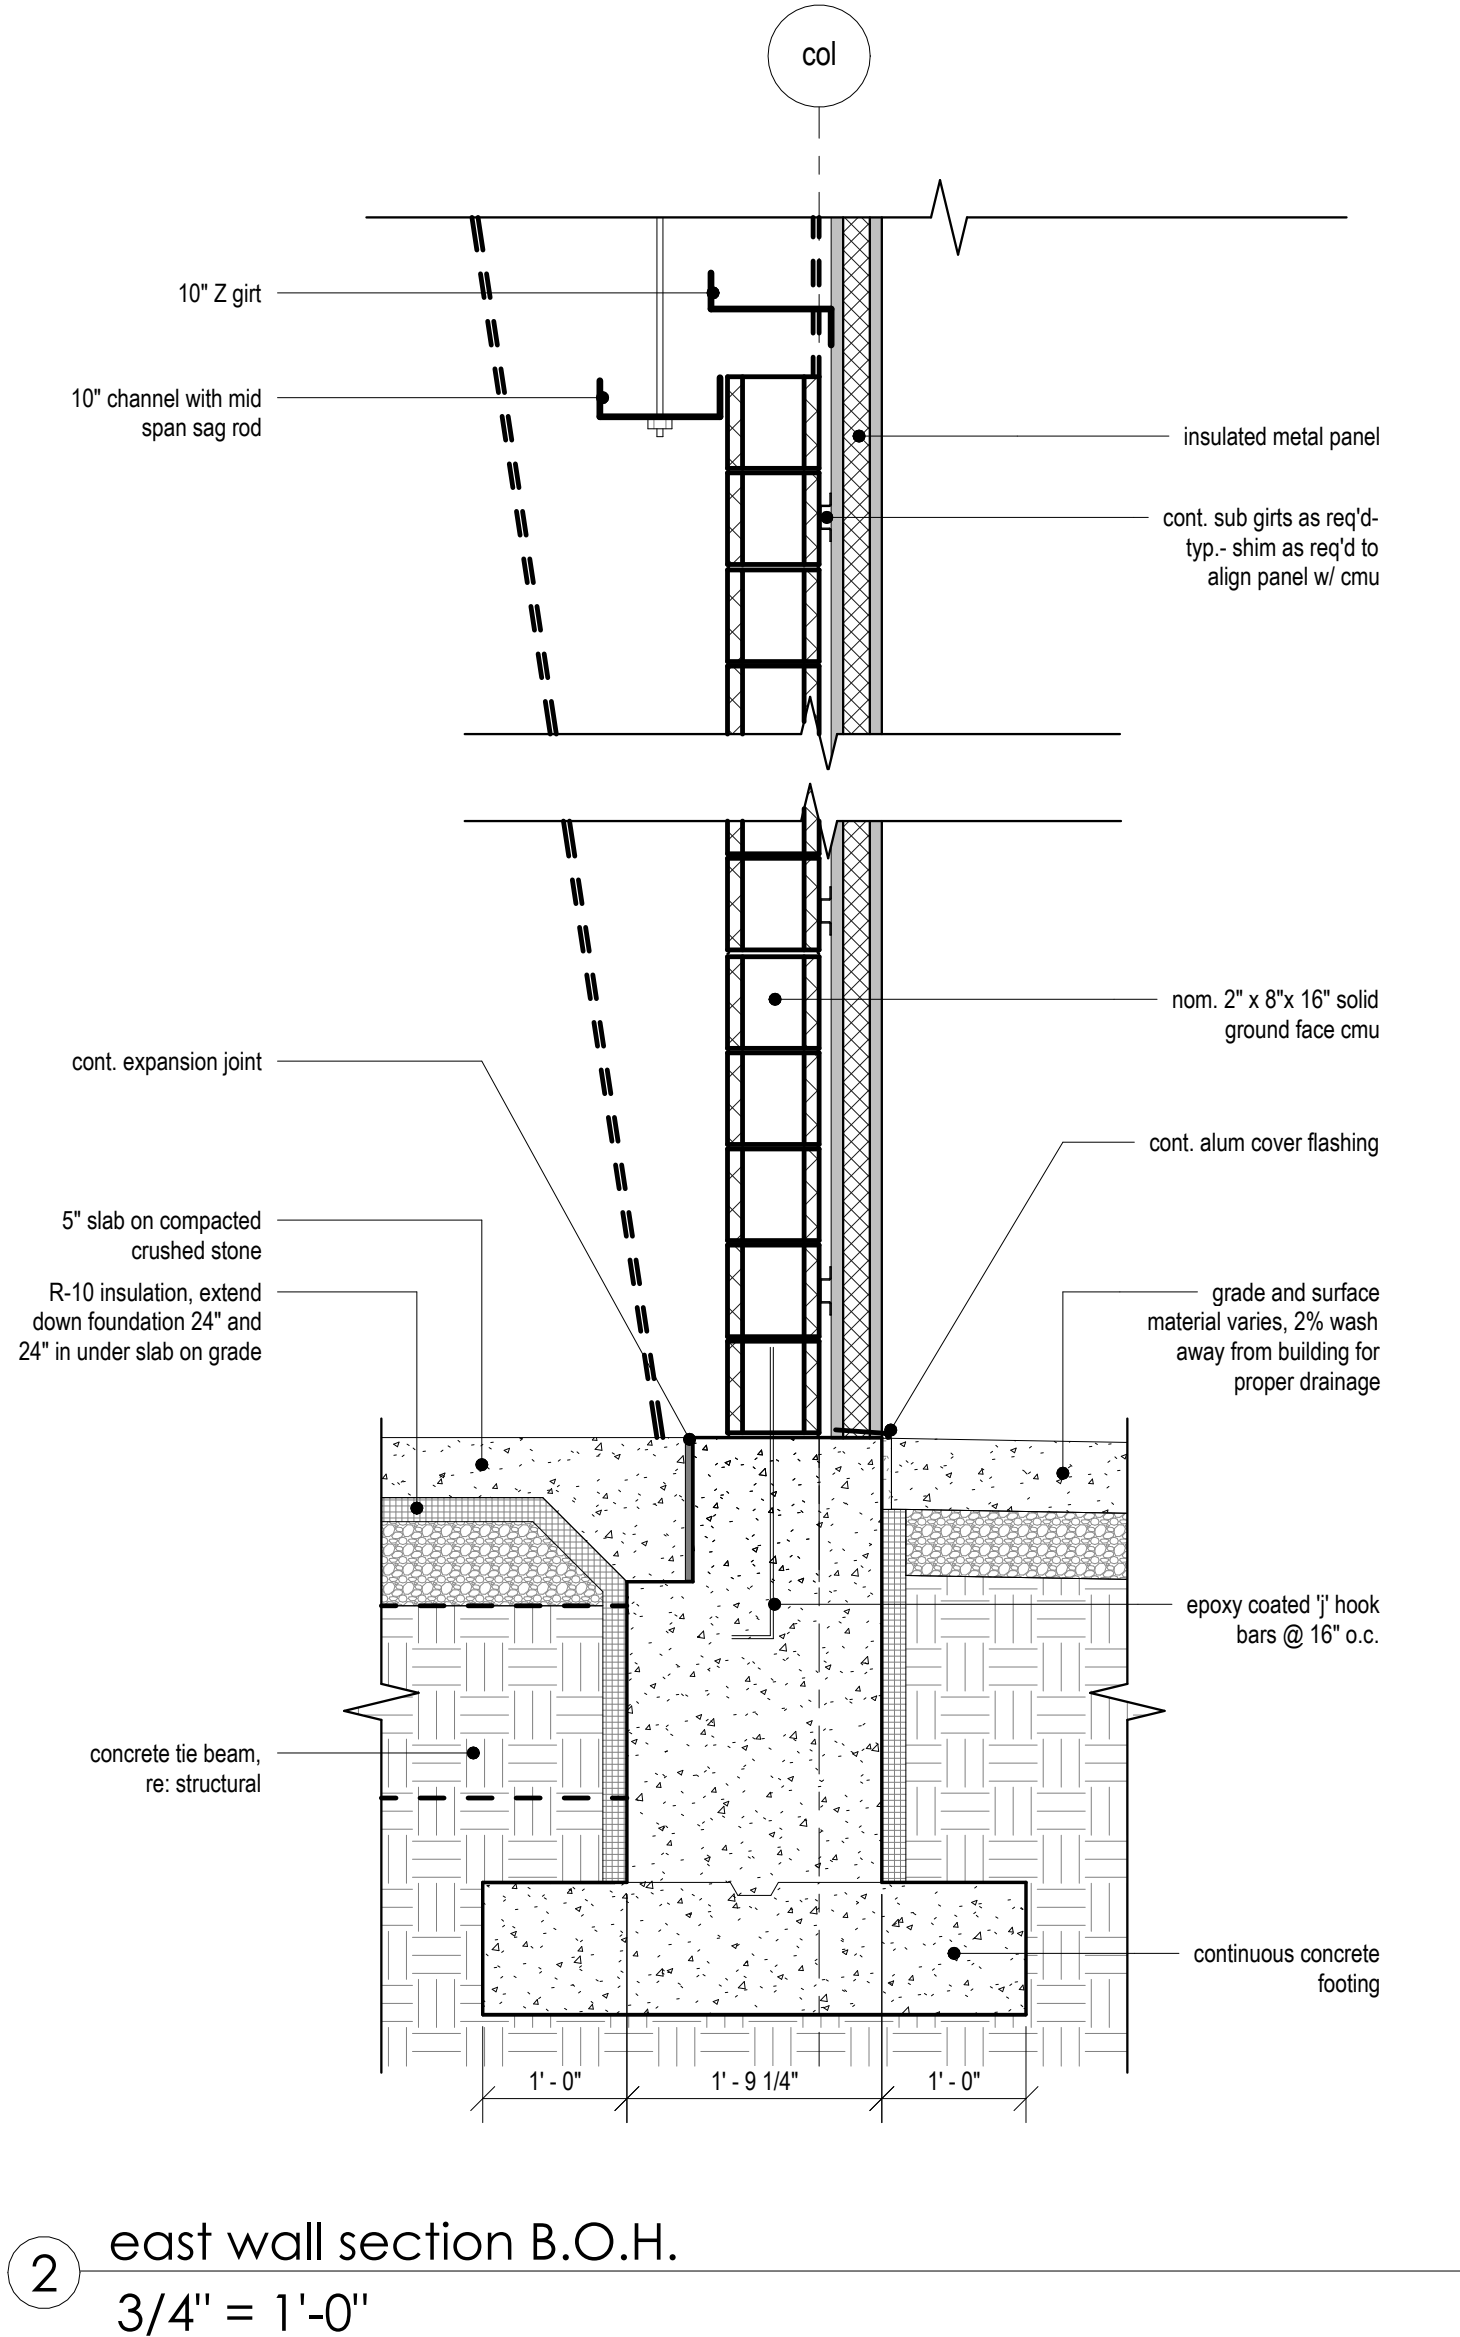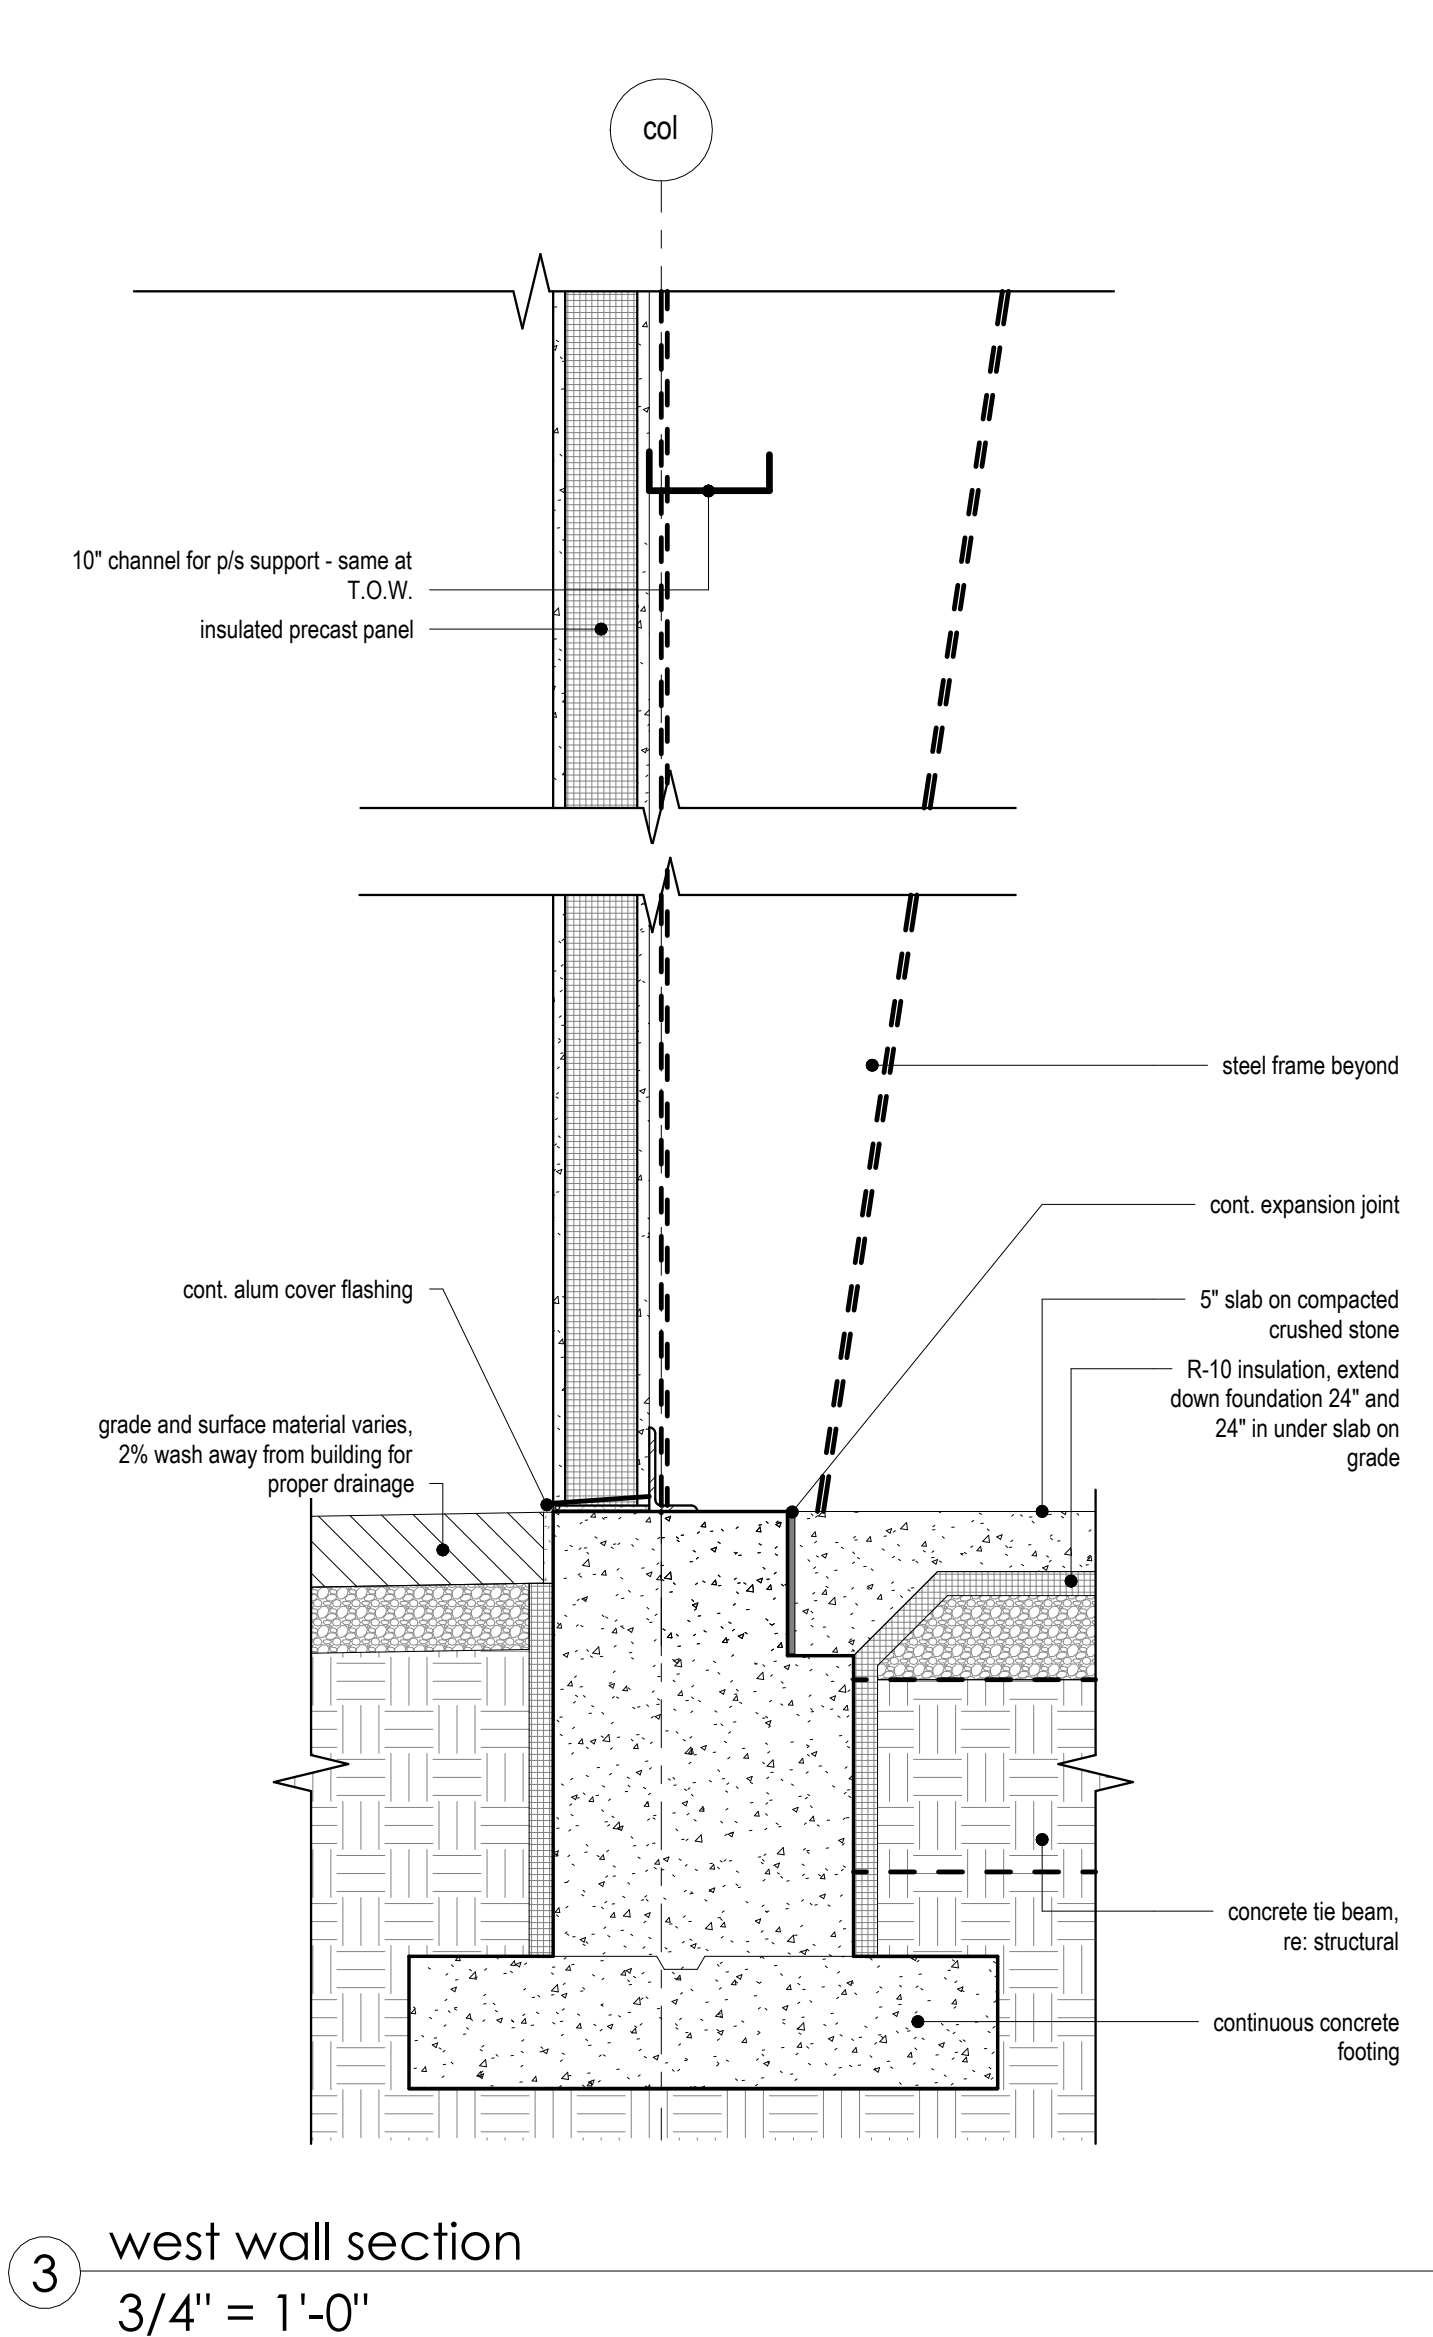


The Galante Architecture Studio, Inc. expressly reserves the common law copyrights in these drawings. These drawings are not to be reproduced in any manner, nor are they to be assigned to a third party without the expressed written permission and consent of The Galante Architecture Studio, Inc.

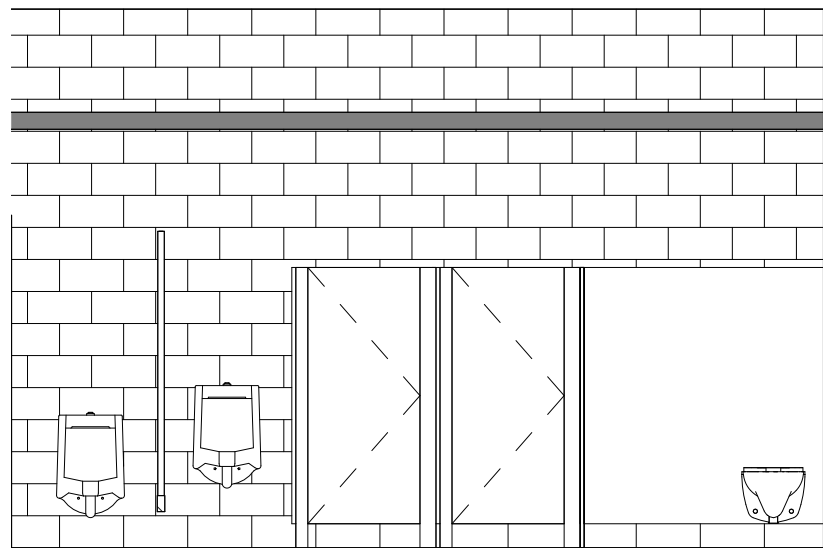


17 108 - Men's wc - East
1/4" = 1'-0"

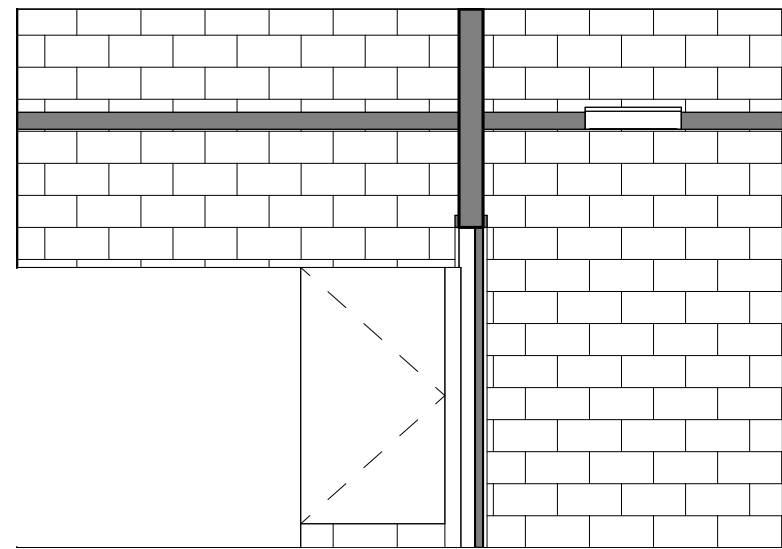


16 108 - Men's wc - South
1/4" = 1'-0"

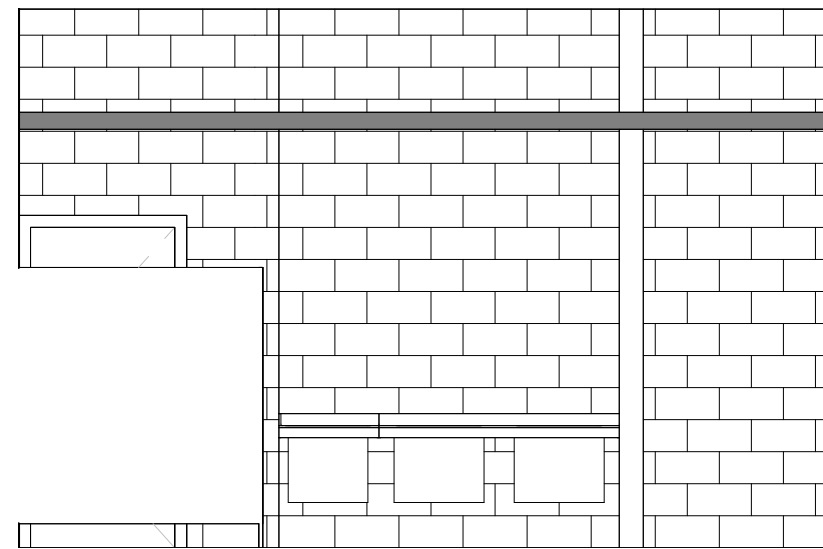


15 108 - Men's wc - West
1/4" = 1'-0"

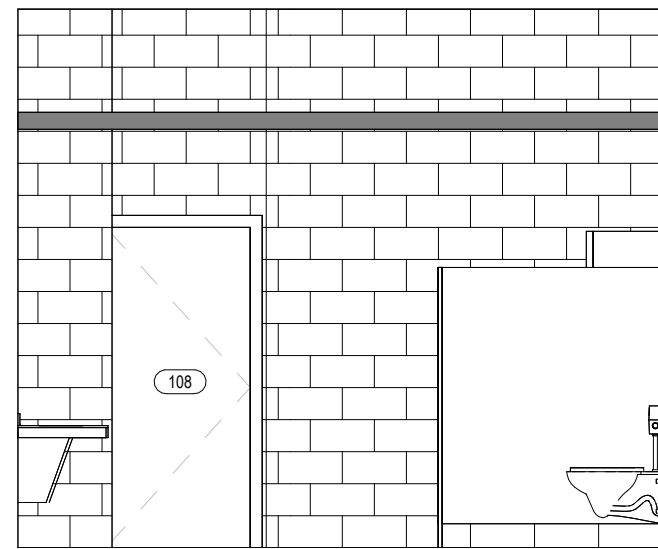


14 108 - Men's wc - North
1/4" = 1'-0"

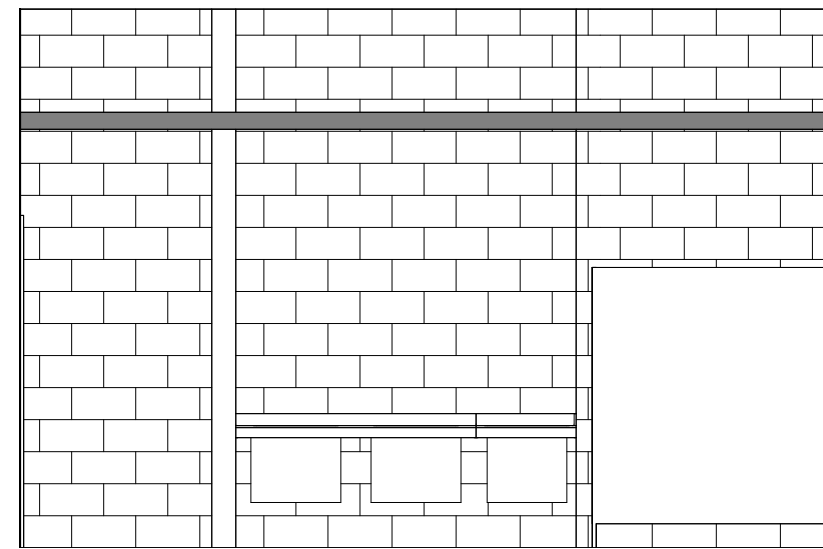


13 107 - Women's wc - East
1/4" = 1'-0"

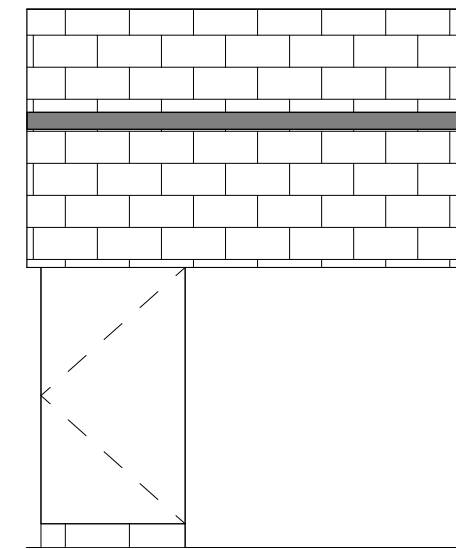


12 107 - Women's wc - South
1/4" = 1'-0"

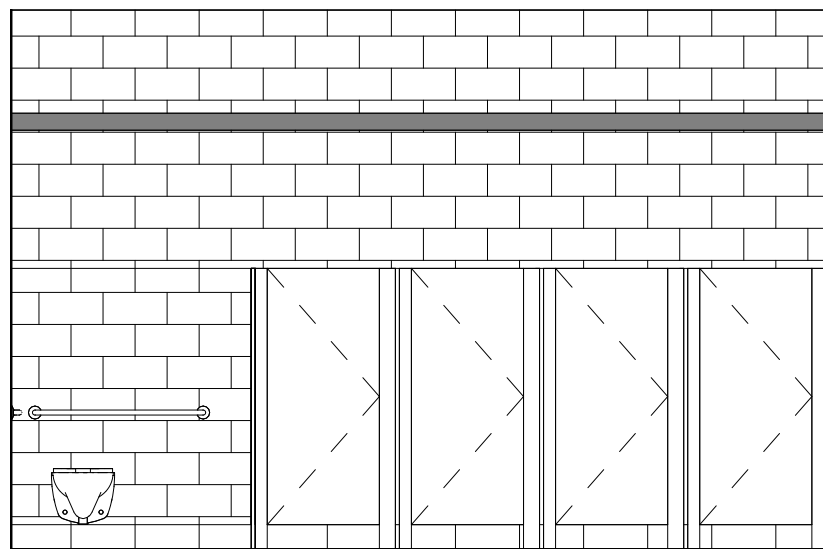


11 107 - Women's wc - West
1/4" = 1'-0"

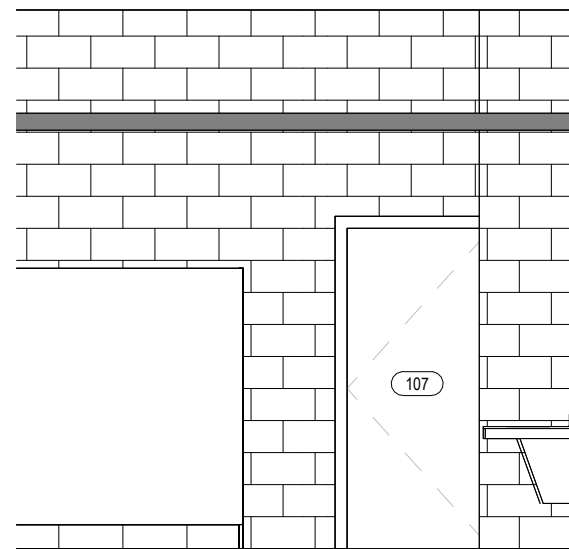


10 107 - Women's wc - North
1/4" = 1'-0"

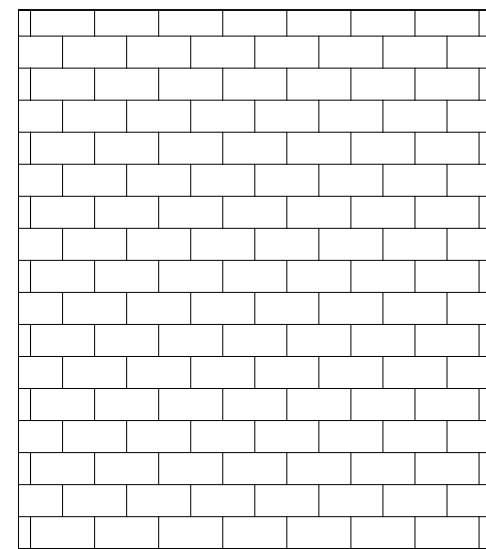


9 106 - Vestibule - East
1/4" = 1'-0"

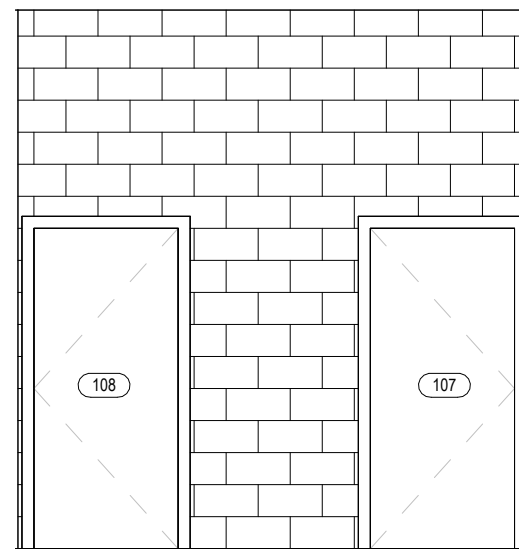


8 106 - Vestibule - South
1/4" = 1'-0"

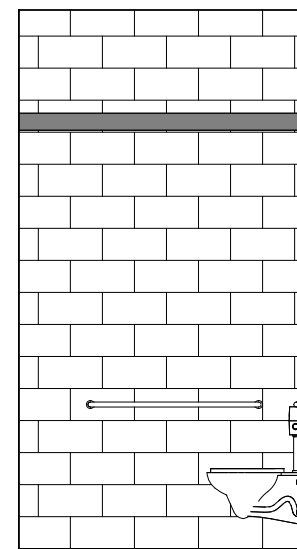


7 105 - HC wc - South
1/4" = 1'-0"

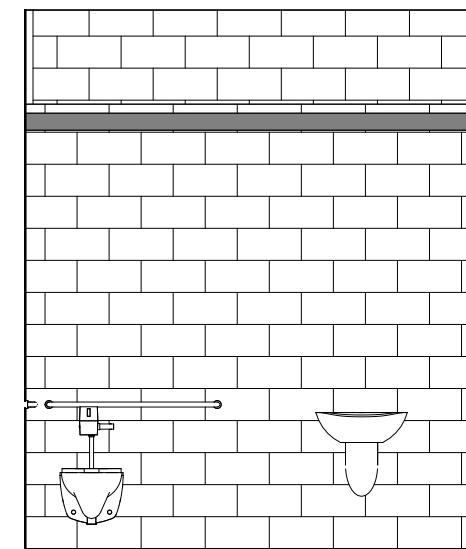


6 105 - HC wc - West
1/4" = 1'-0"

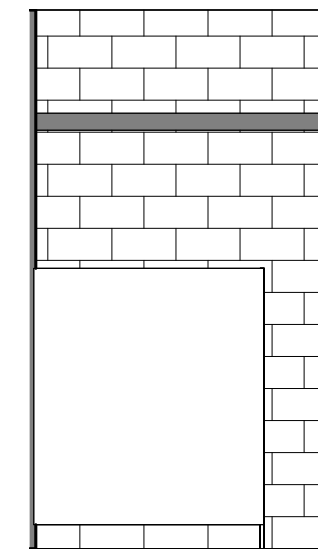


5 105 - HC wc - North
1/4" = 1'-0"

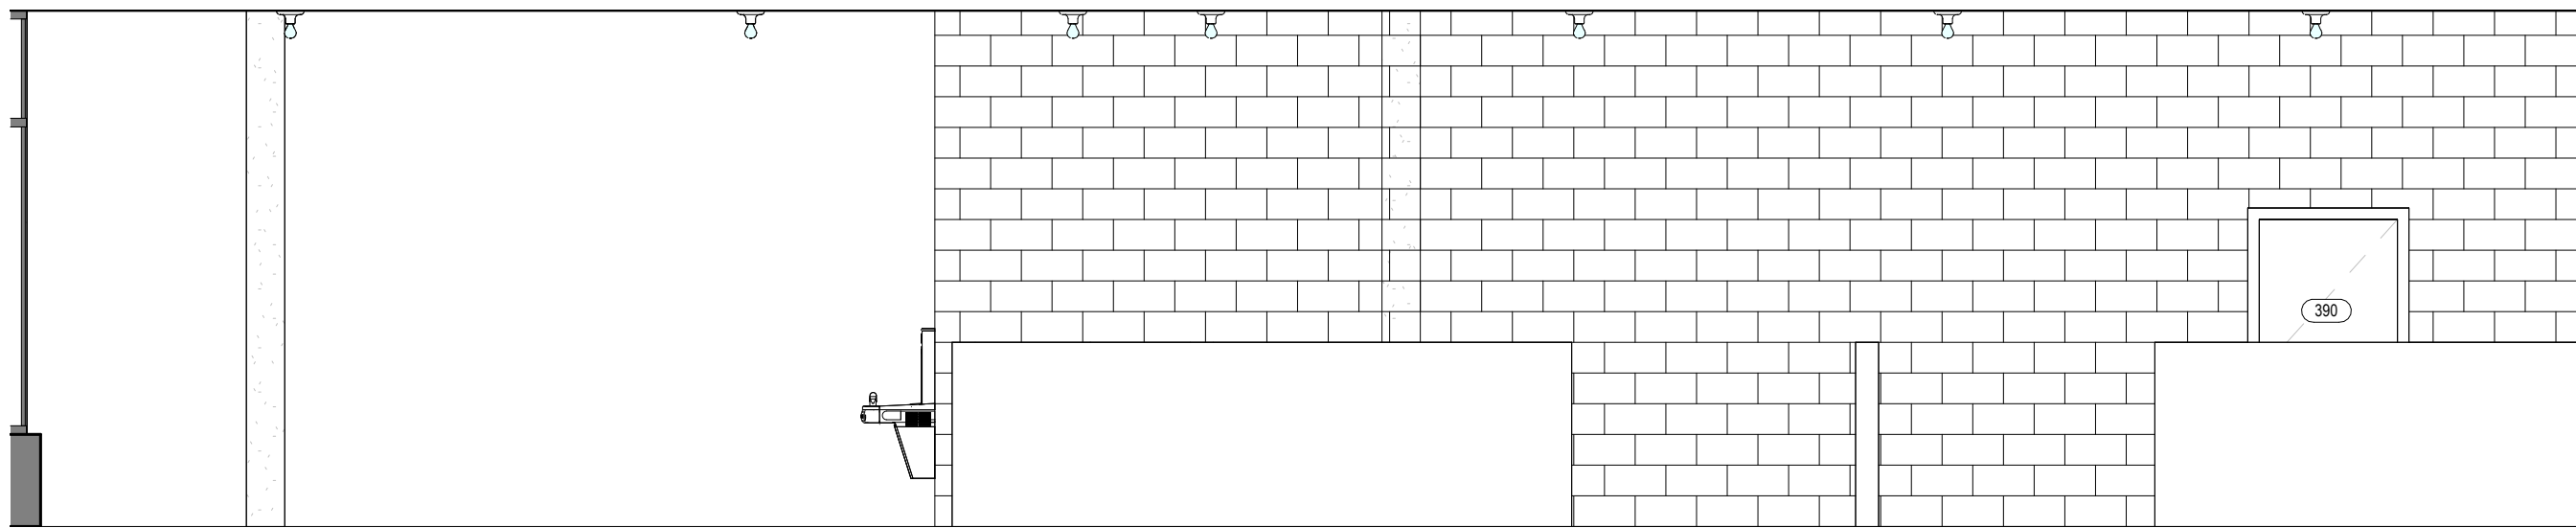


4 101 - Vestibule - East
1/4" = 1'-0"

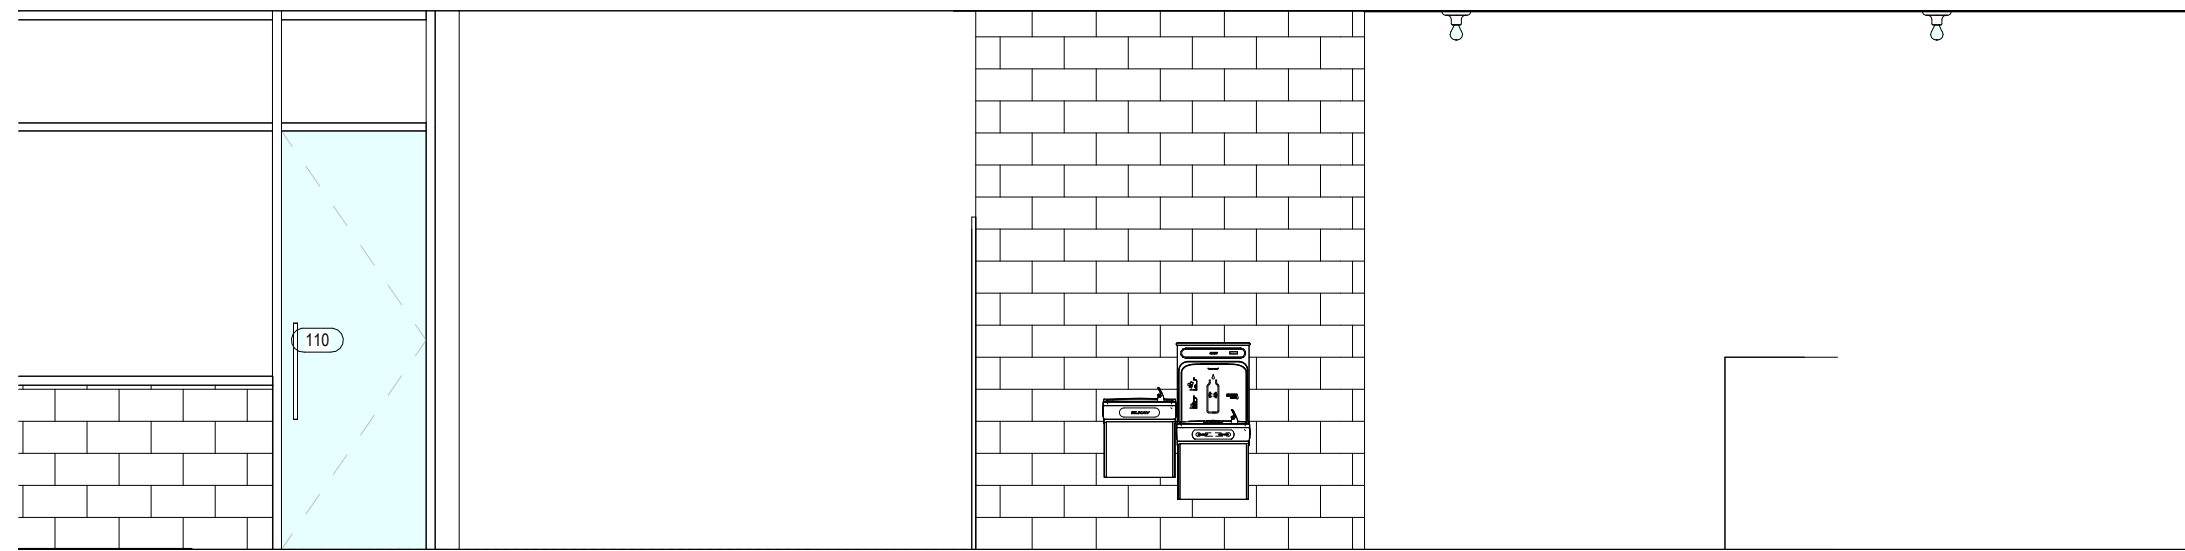

3 101 - Vestibule - South
1/4" = 1'-0"

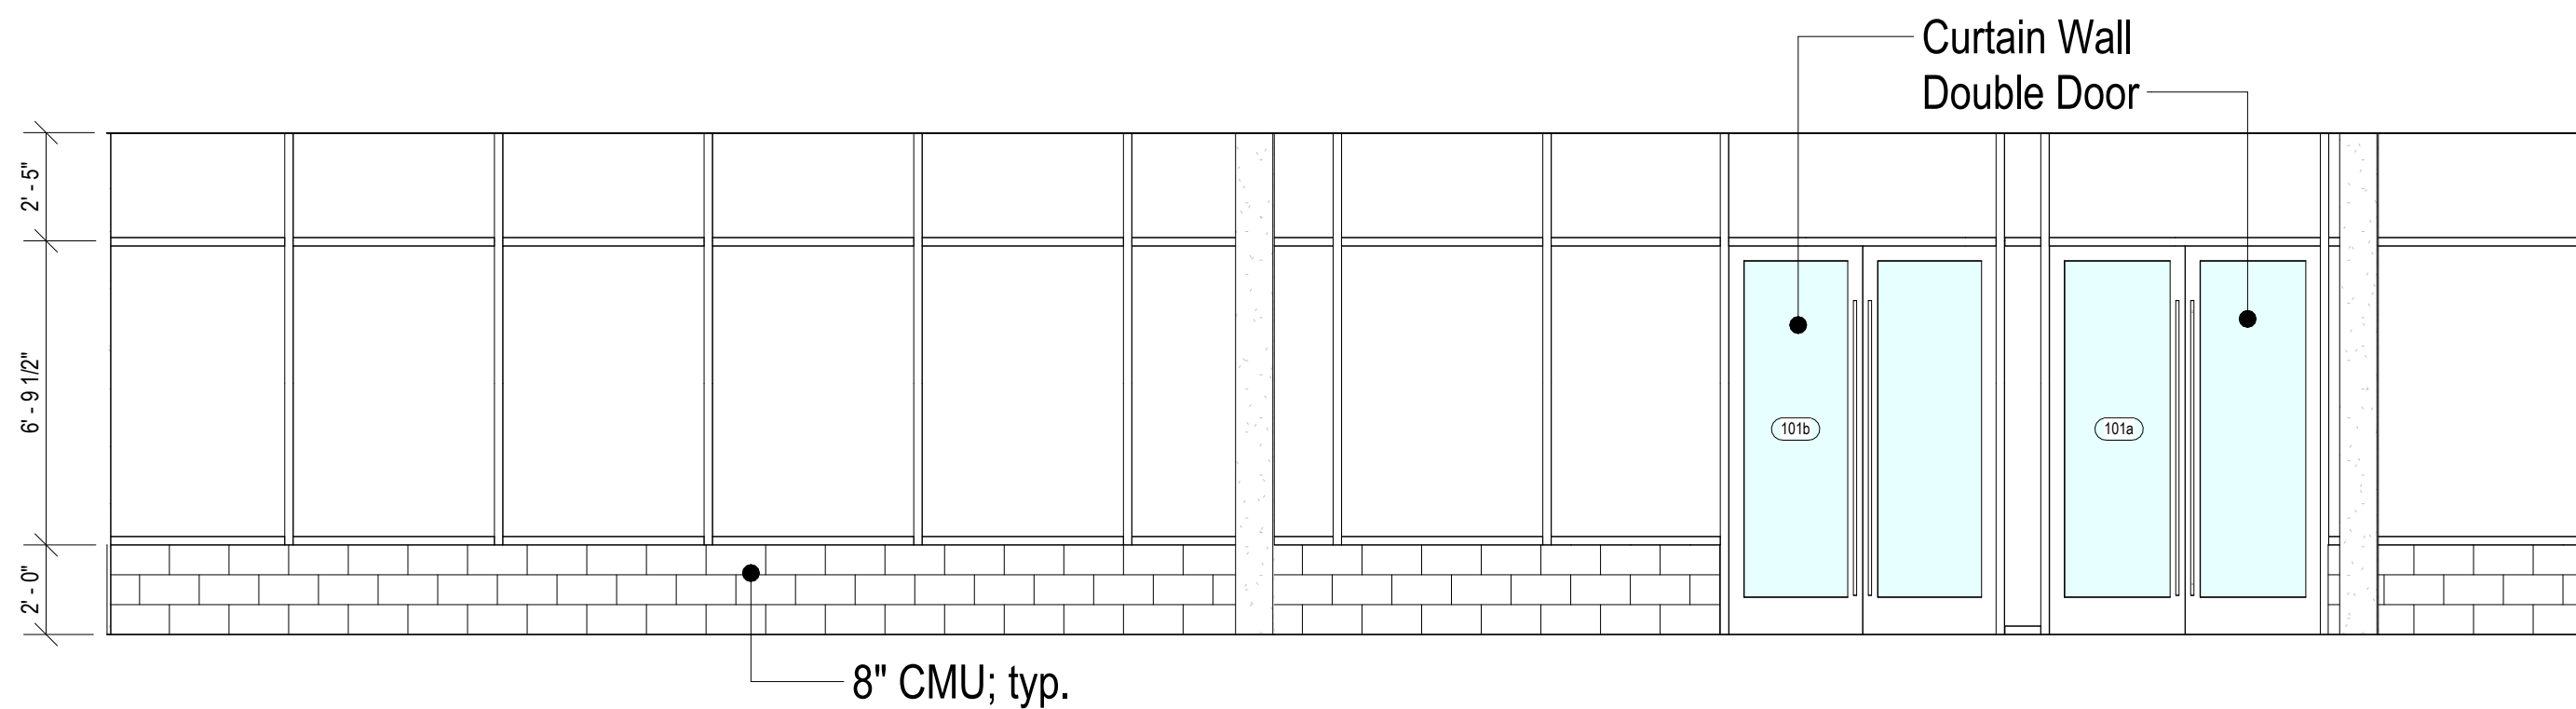


2 101 - Vestibule - West
1/4" = 1'-0"

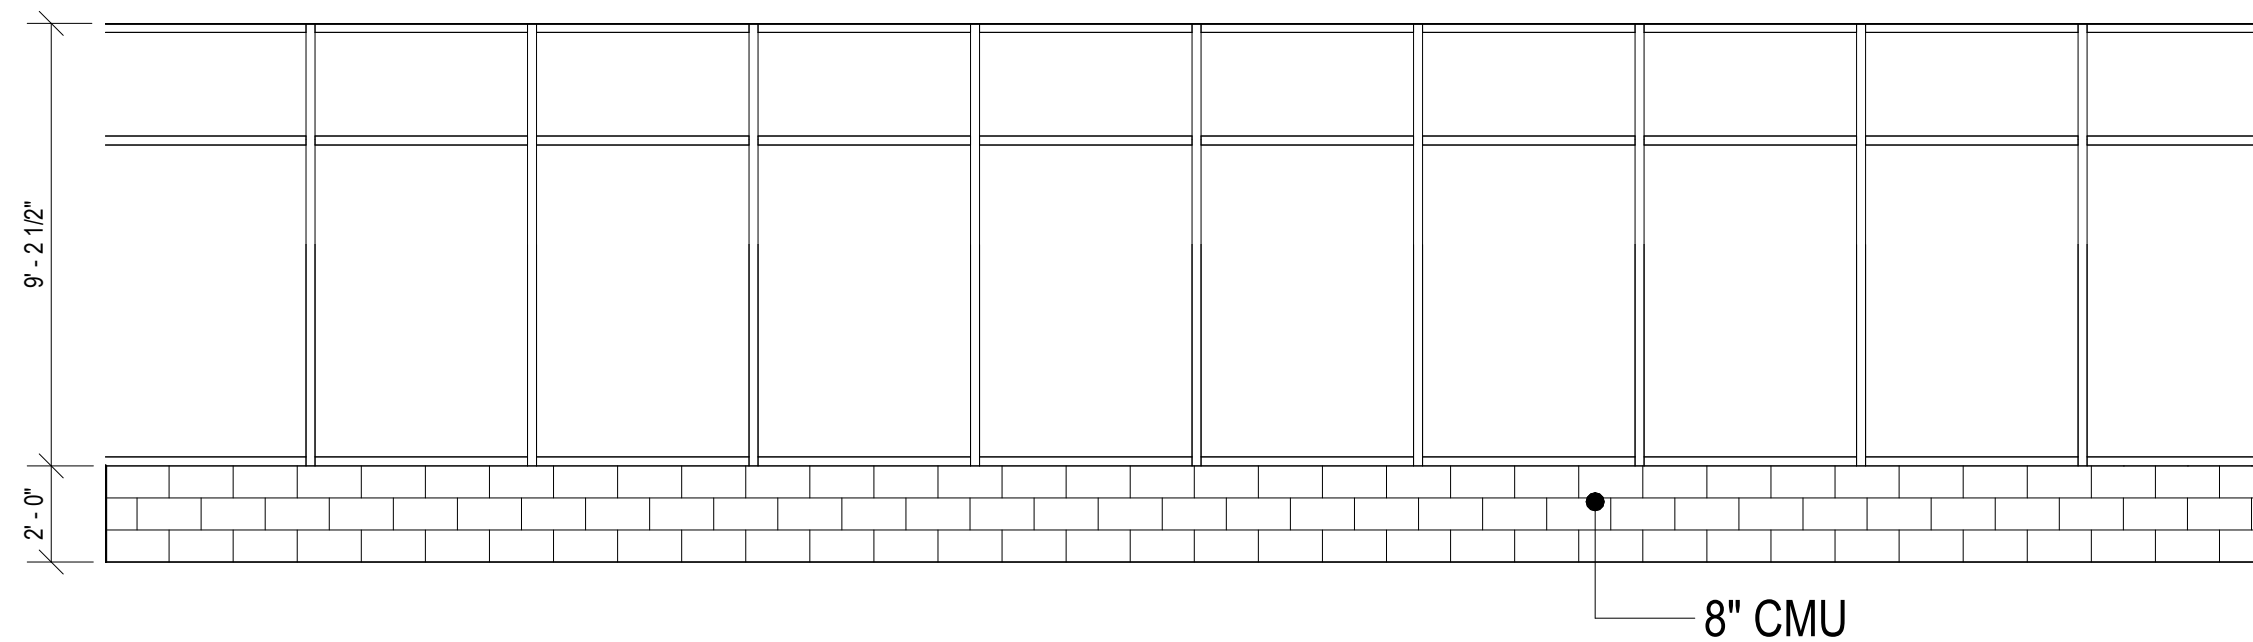


1 101 - Vestibule - North
1/4" = 1'-0"


The Galante Architecture Studio, Inc. expressly reserves the common law copyrights in these drawings. These drawings are not to be reproduced in any manner, nor are they to be assigned to a third party without the expressed written permission and consent of The Galante Architecture Studio, Inc.

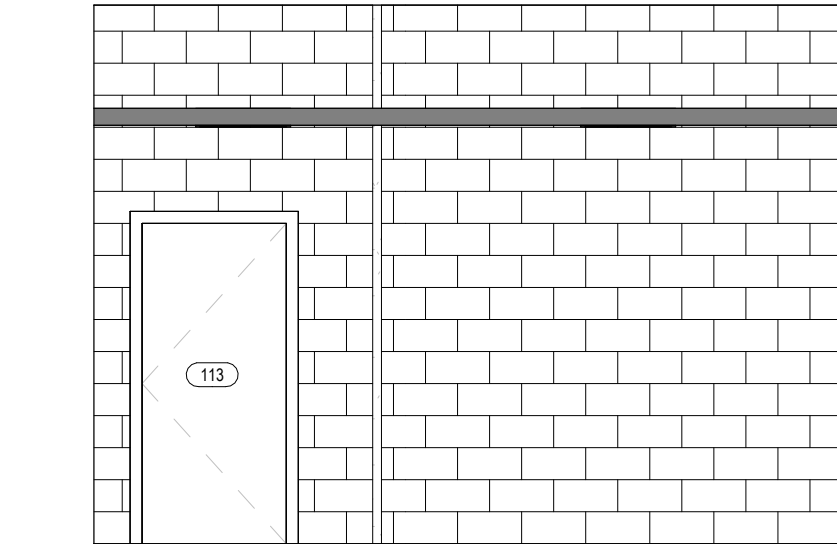


16 113 - Dressing Rooms - East
1/4" = 1'-0"

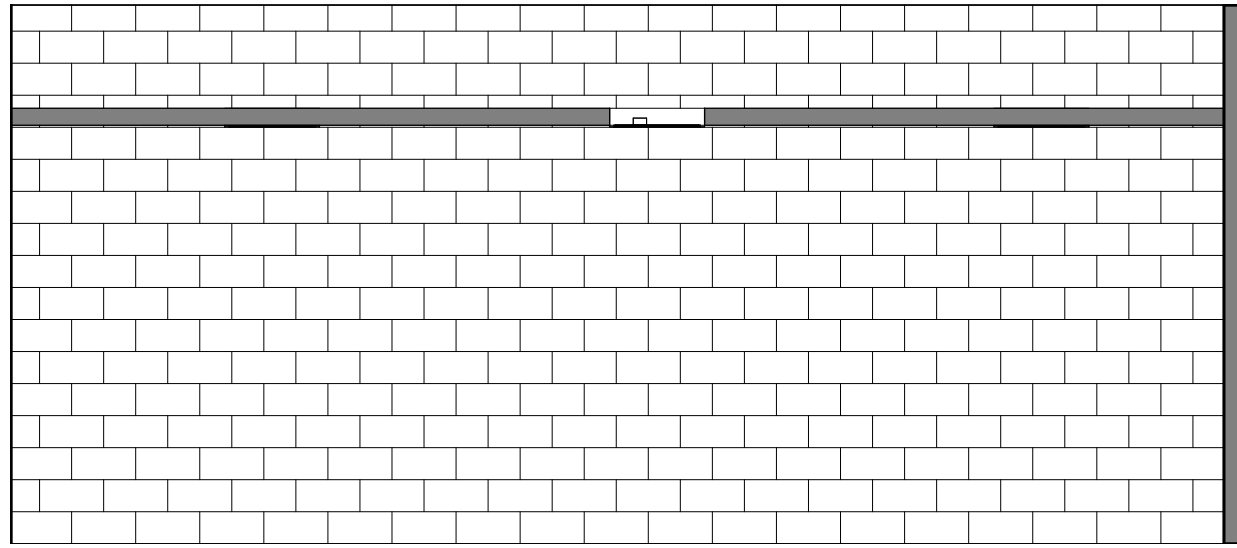


15 113 - Dressing Rooms - South
1/4" = 1'-0"

 


14 113 - Dressing Rooms - West
1/4" = 1'-0"

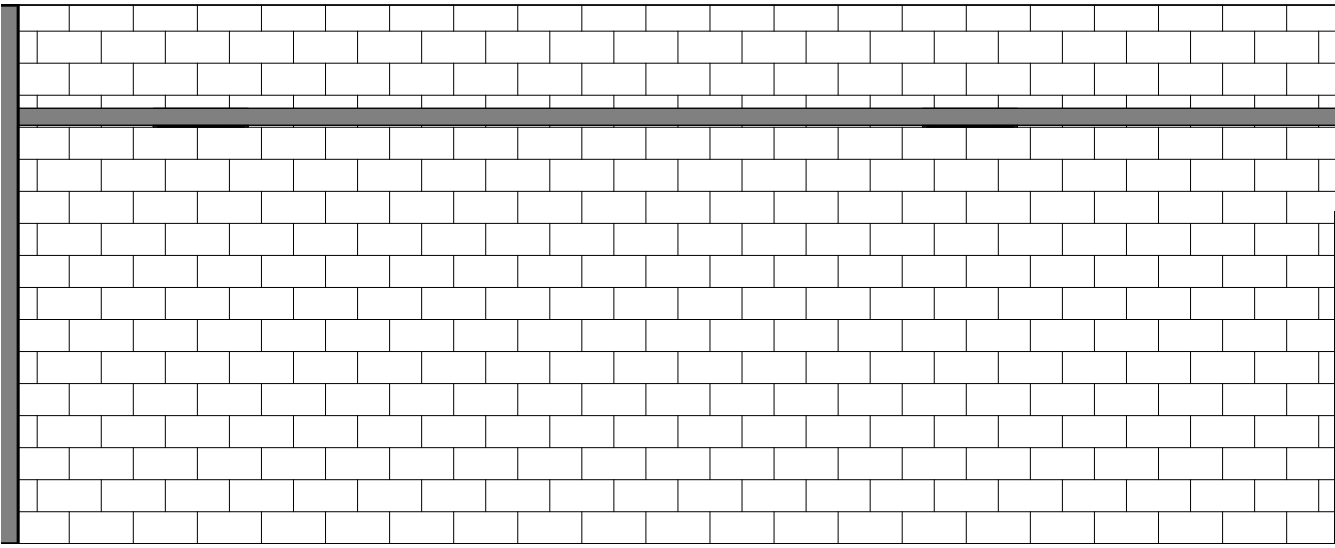

13 113 - Dressing Rooms - North
1/4" = 1'-0"

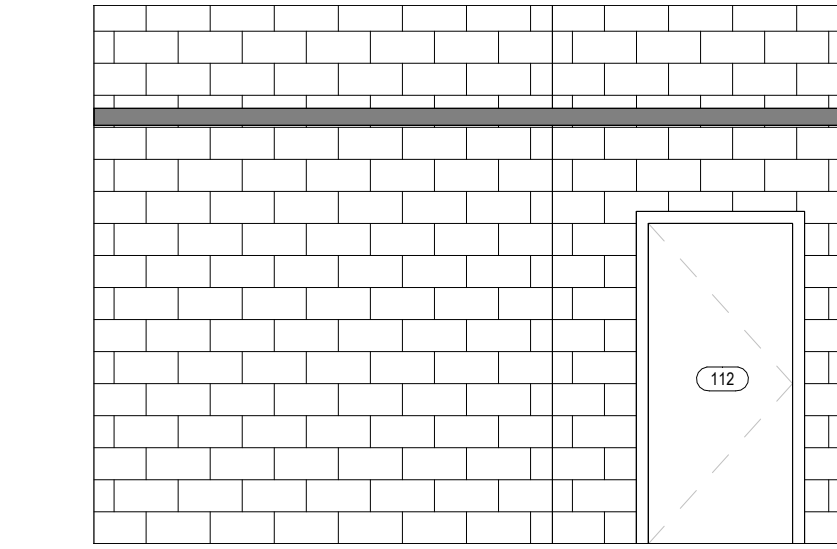


12 112 - Dressing Rooms - East
1/4" = 1'-0"

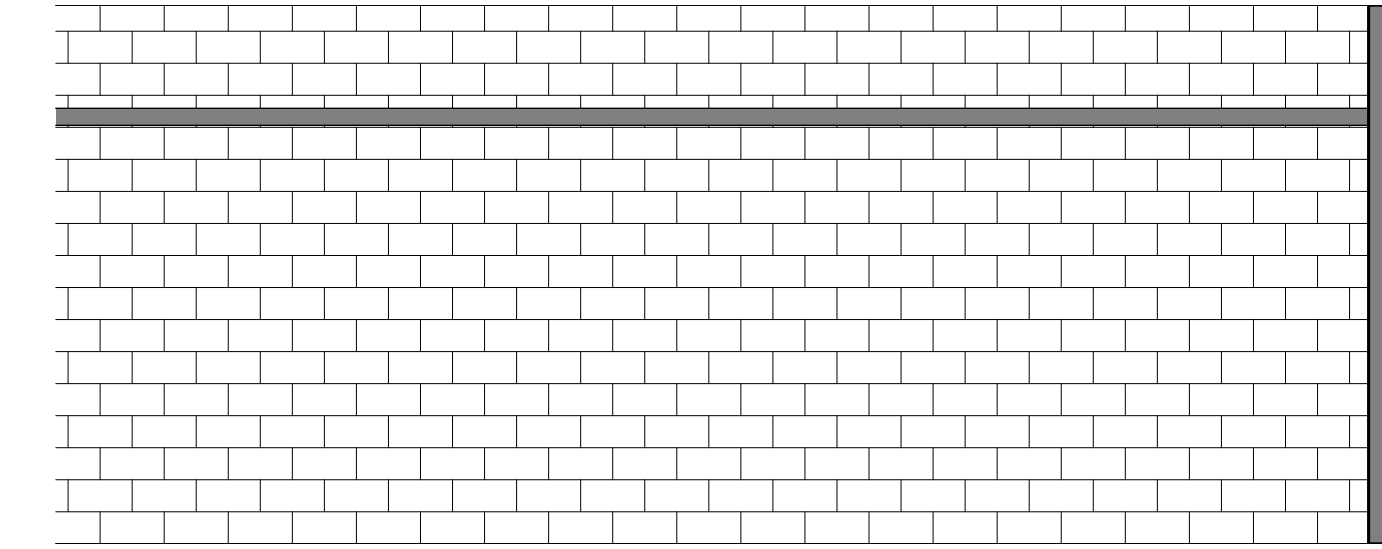


11 112 - Dressing Rooms - South
1/4" = 1'-0"




10 112 - Dressing Rooms - West
1/4" = 1'-0"

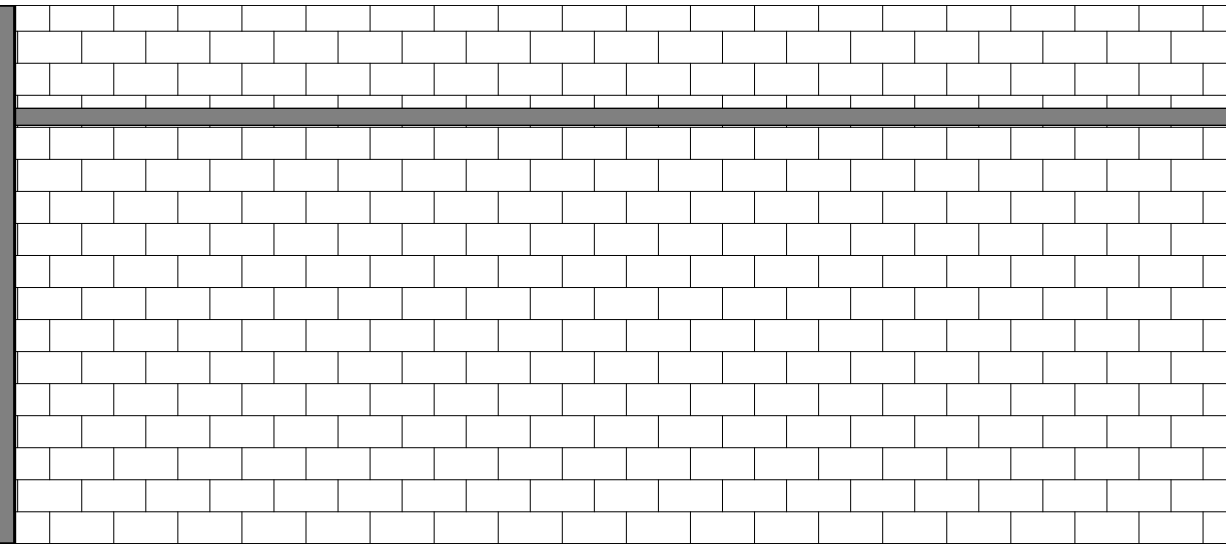


9 112 - Dressing Rooms - North
1/4" = 1'-0"

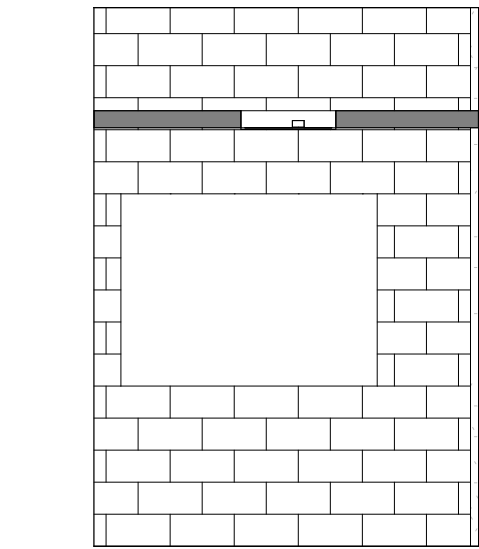


8 111 - Skates Supply & Return - East
1/4" = 1'-0"

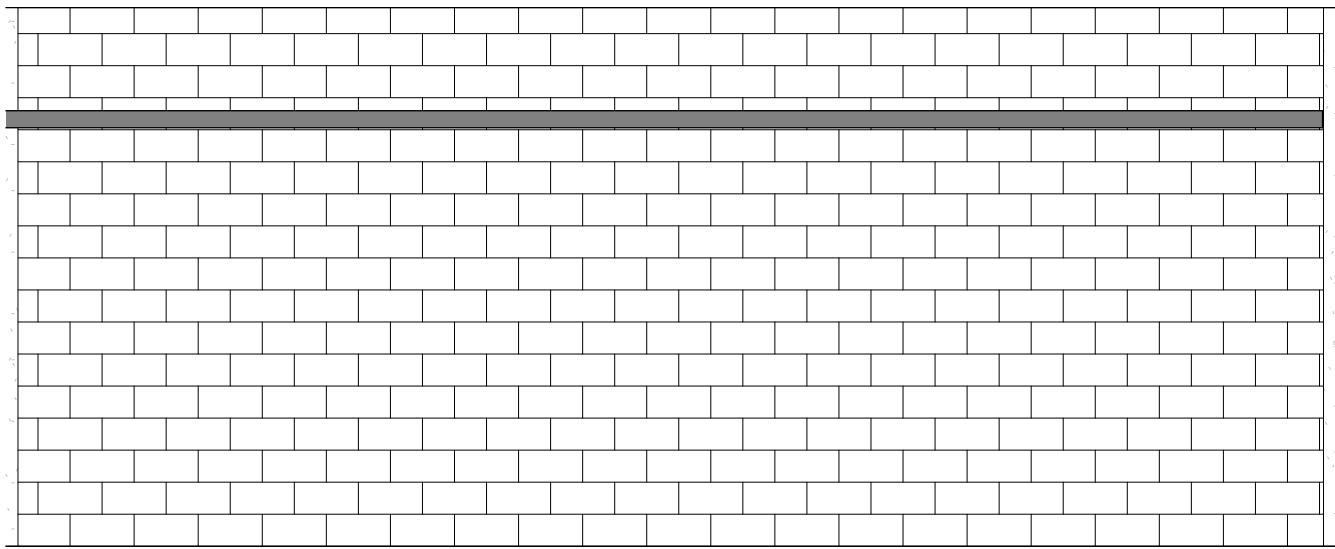


7 111 - Skates Supply & Return - South
1/4" = 1'-0"

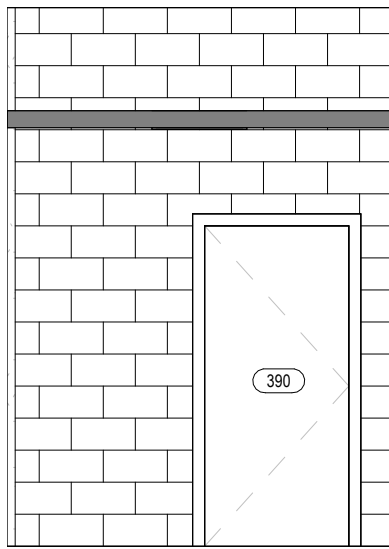


6 111 - Skates Supply & Return - West
1/4" = 1'-0"

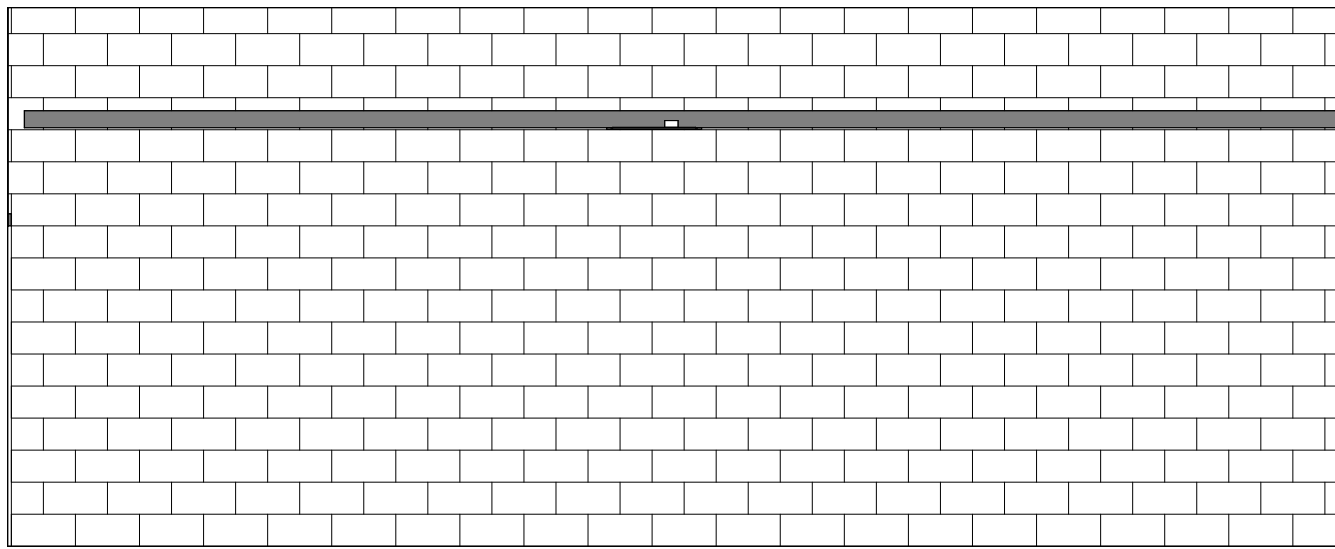


5 111 - Skates Supply & Return - North
1/4" = 1'-0"

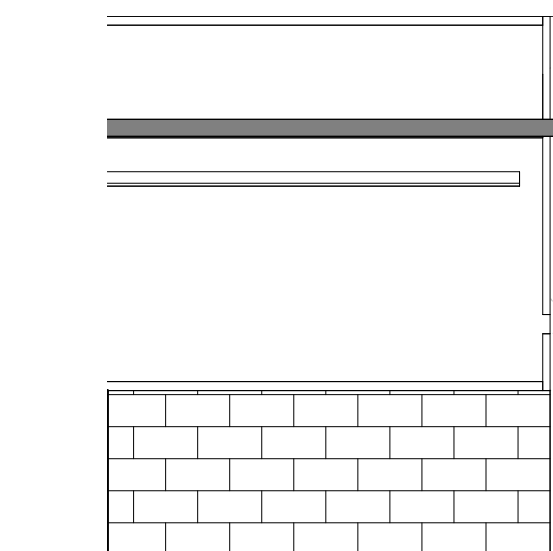


4 110 - Office - East
1/4" = 1'-0"

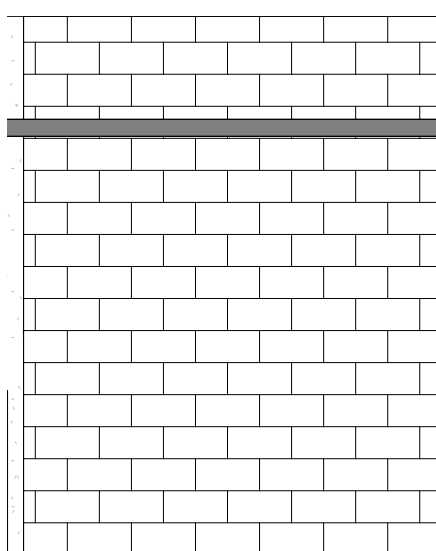

3 110 - Office - South
1/4" = 1'-0"

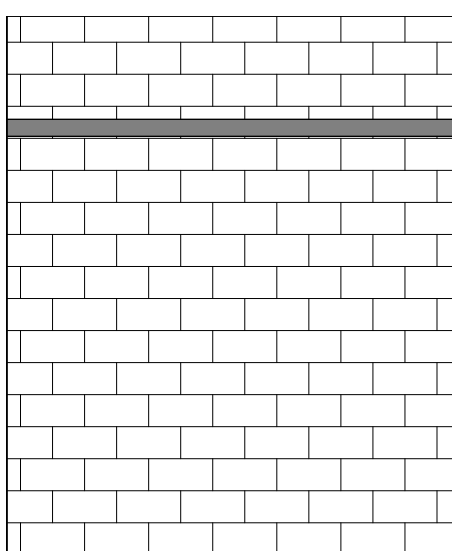


2 110 - Office - West
1/4" = 1'-0"

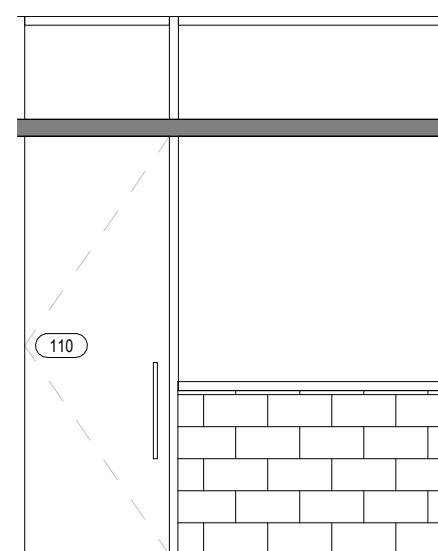


1 110 - Office - North
1/4" = 1'-0"


The Galante Architecture Studio, Inc. expressly reserves the common law copyrights in these drawings. These drawings are not to be reproduced in any manner, nor are they to be assigned to a third party without the expressed written permission and consent of The Galante Architecture Studio, Inc.

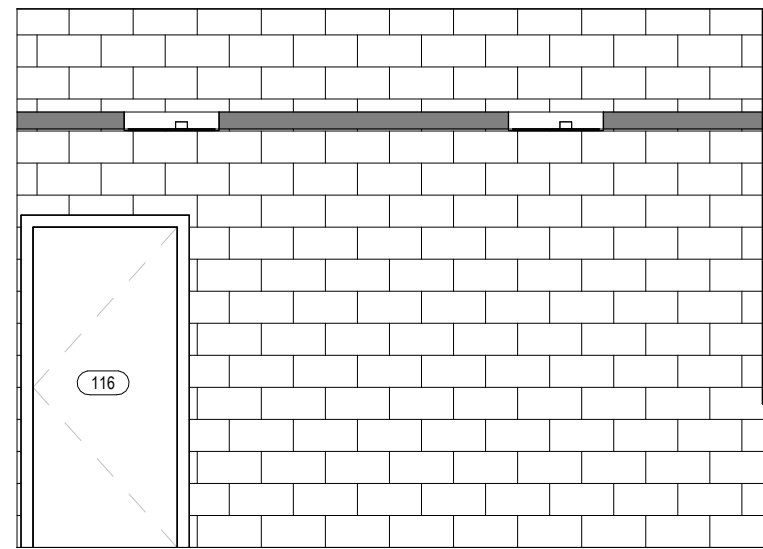


12 116 - Dressing Room - East
1/4" = 1'-0"

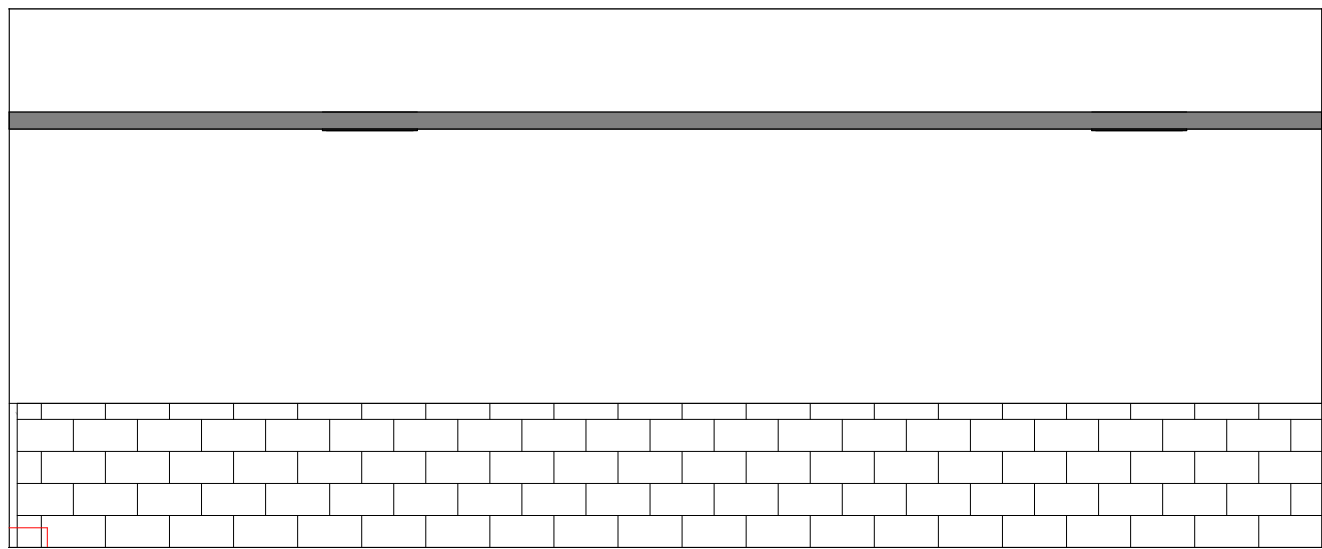


11 116 - Dressing Room - South
1/4" = 1'-0"

 


10 116 - Dressing Room - West
1/4" = 1'-0"

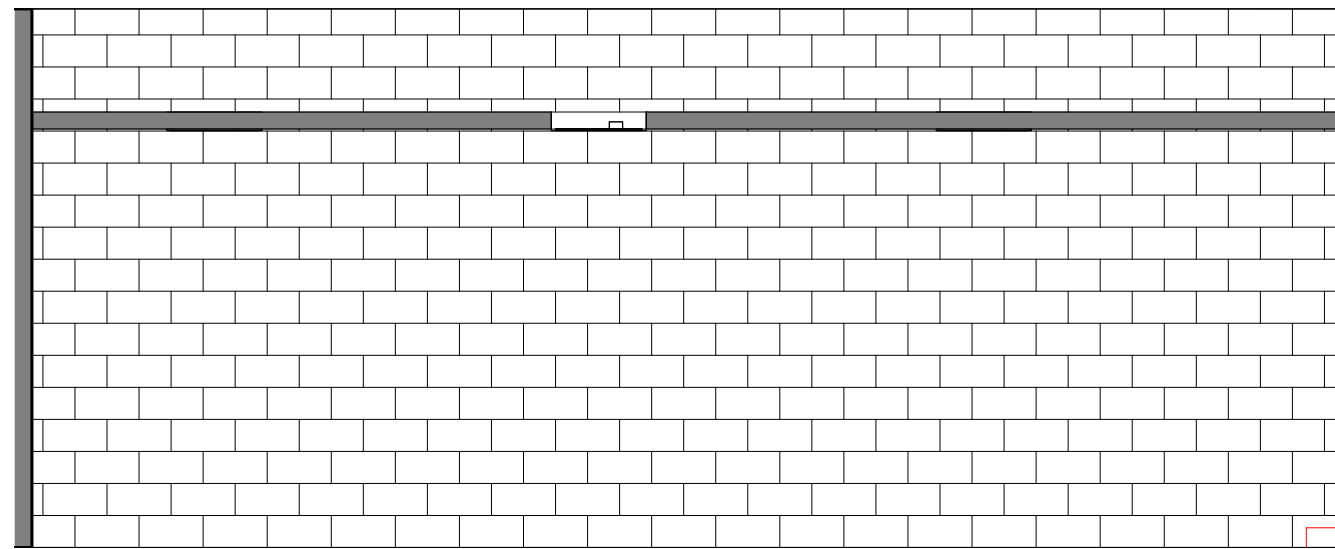


9 116 - Dressing Room - North
1/4" = 1'-0"

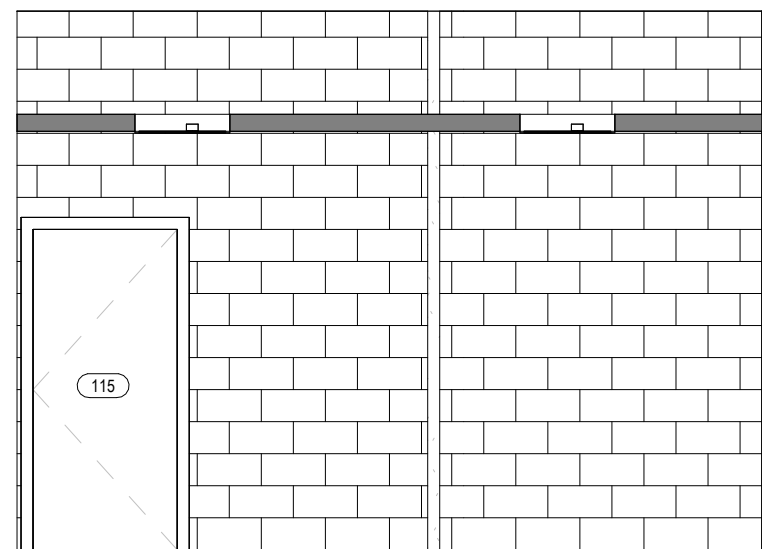


8 115 - Dressing Room - East
1/4" = 1'-0"

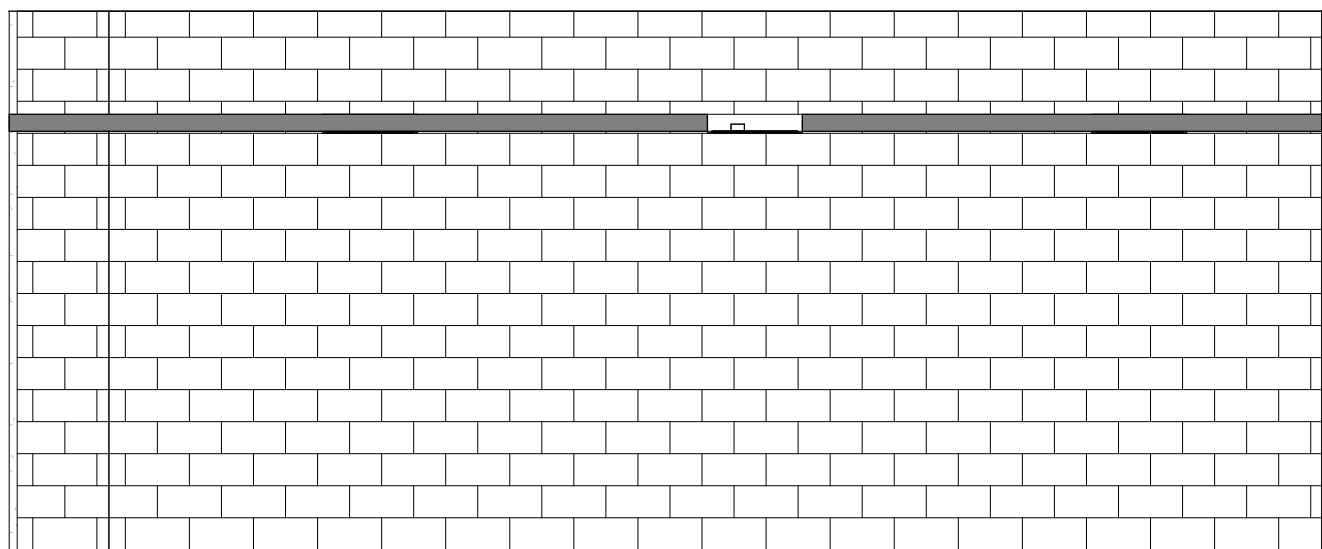


7 115 - Dressing Room - South
1/4" = 1'-0"

 


6 115 - Dressing Room - West
1/4" = 1'-0"

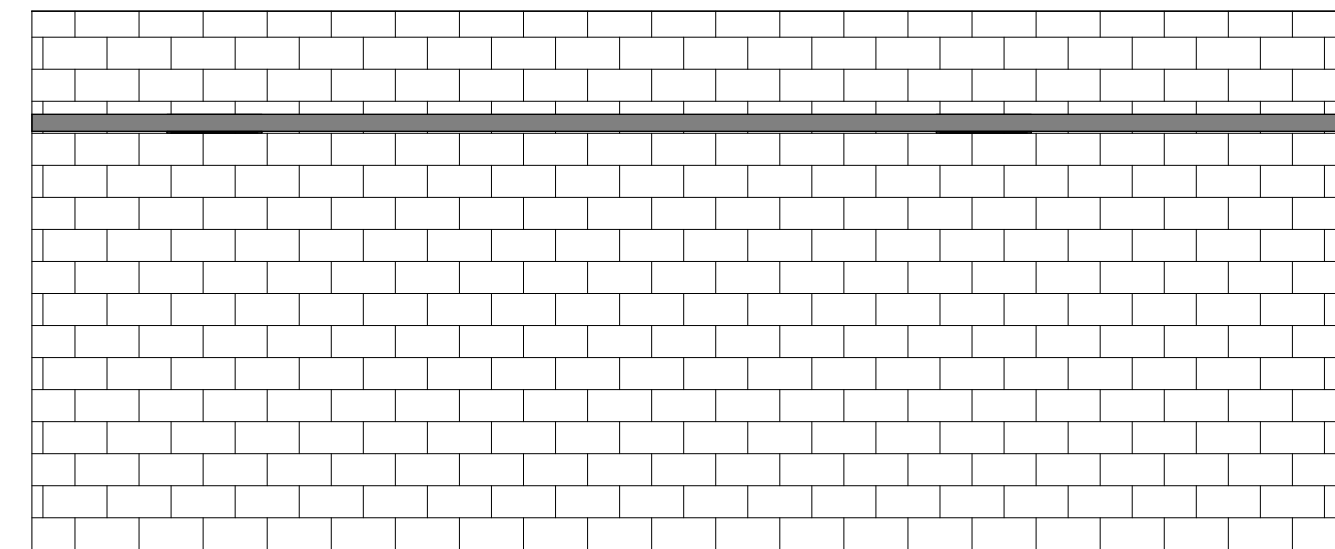


5 115 - Dressing Room - North
1/4" = 1'-0"

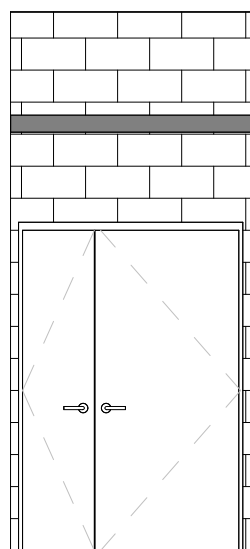


4 114 - Corridor - East
1/4" = 1'-0"

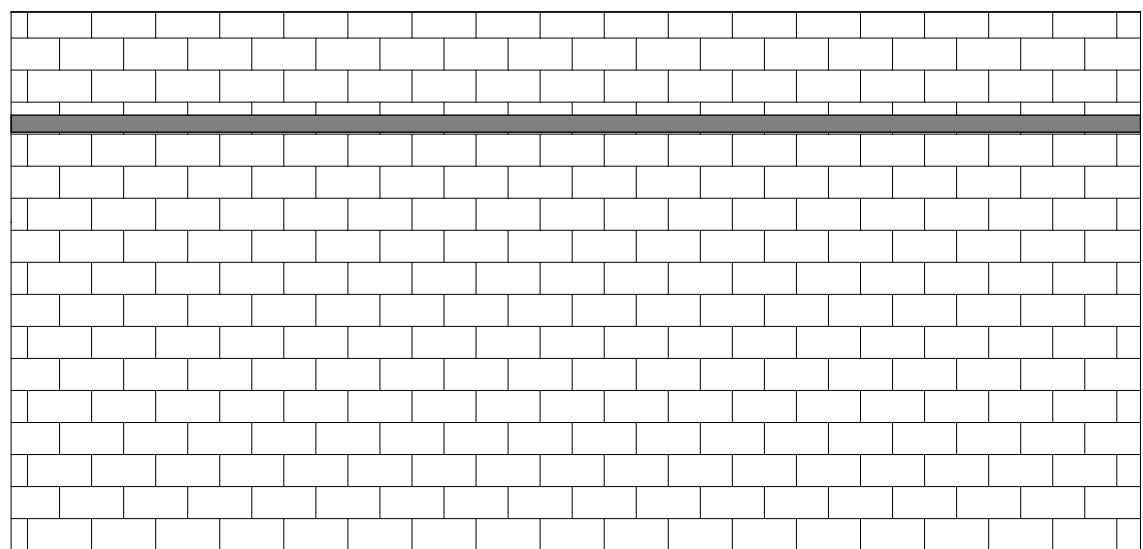

3 114 - Corridor - South
1/4" = 1'-0"

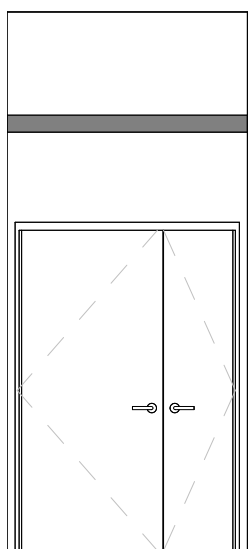

2 114 - Corridor - West
1/4" = 1'-0"

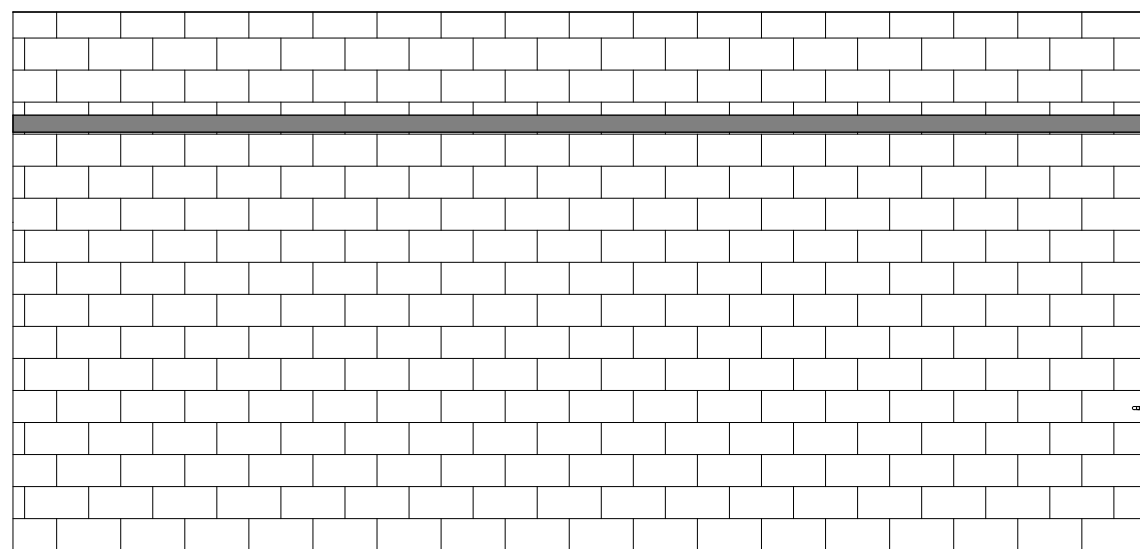

1 114 - Corridor - North
1/4" = 1'-0"

Project Number
2202
Project Title
Belmont Skating &
Sports Facility

297 Concord Ave,
Belmont, MA 02478

Drawing Title
Interior Elevations

Design Development

Date/Issued For
09.06.2023

NOT FOR
CONSTRUCTION


Print 24 x 36

Scale
1/4" = 1'-0"

Drawn By
Author

Drawing Number
A-403

The Galante Architecture Studio, Inc. expressly reserves the common law copyrights in these drawings. These drawings are not to be reproduced in any manner, nor are they to be assigned to a third party without the expressed written permission and consent of The Galante Architecture Studio, Inc.

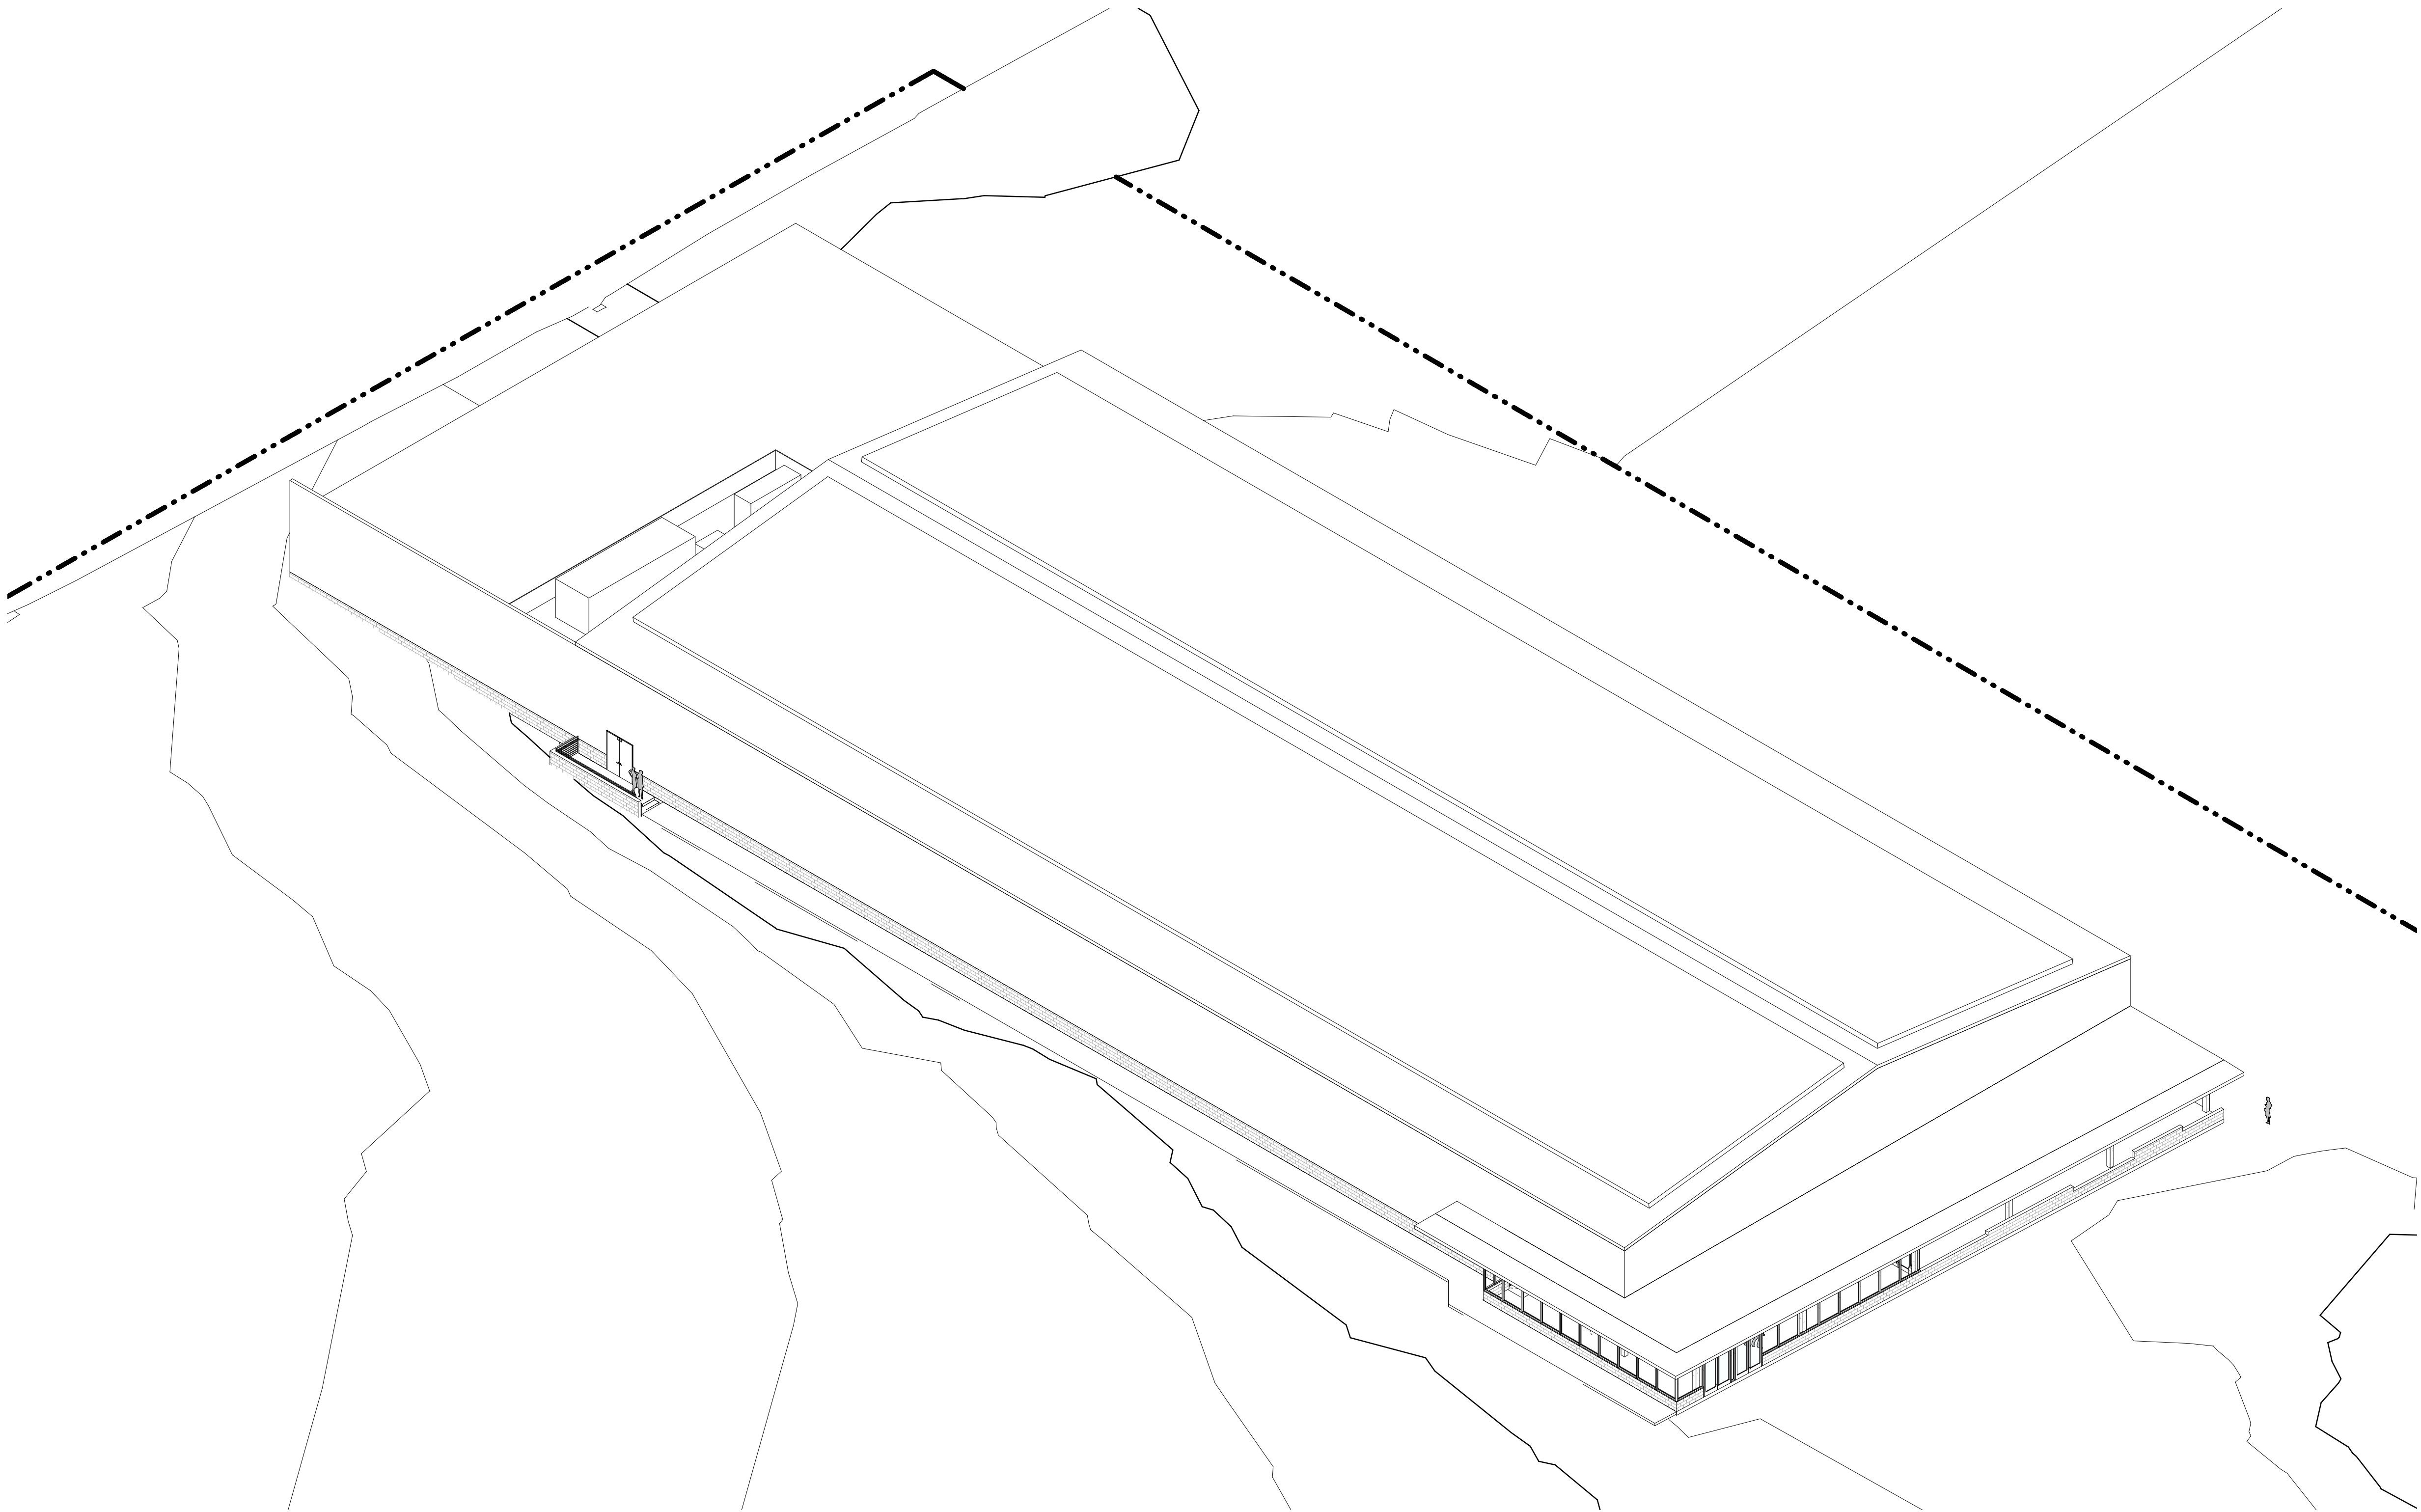

1 SW RD VIEW

TGAS

THE GALANTE
ARCHITECTURE
STUDIO INC

146 MT AUBURN ST CAMBRIDGE, MA 02138

6 1 7 5 7 6 2 5 0 0

WWW.GALANTEARCHITECTURE.COM

Project Number
2202
Project Title
Belmont Skating &
Sports Facility

297 Concord Ave,
Belmont, MA 02478

Drawing Title
SW 3D View

Design Development

Date/Issued For
09.06.2023

NOT FOR
CONSTRUCTION


Print: 24 x 36

Scale

Drawn By
CT

Drawing Number
A-700

The Galante Architecture Studio, Inc. expressly reserves the common law copyrights in these drawings. These drawings are not to be reproduced in any manner, nor are they to be assigned to a third party without the expressed written permission and consent of The Galante Architecture Studio, Inc.

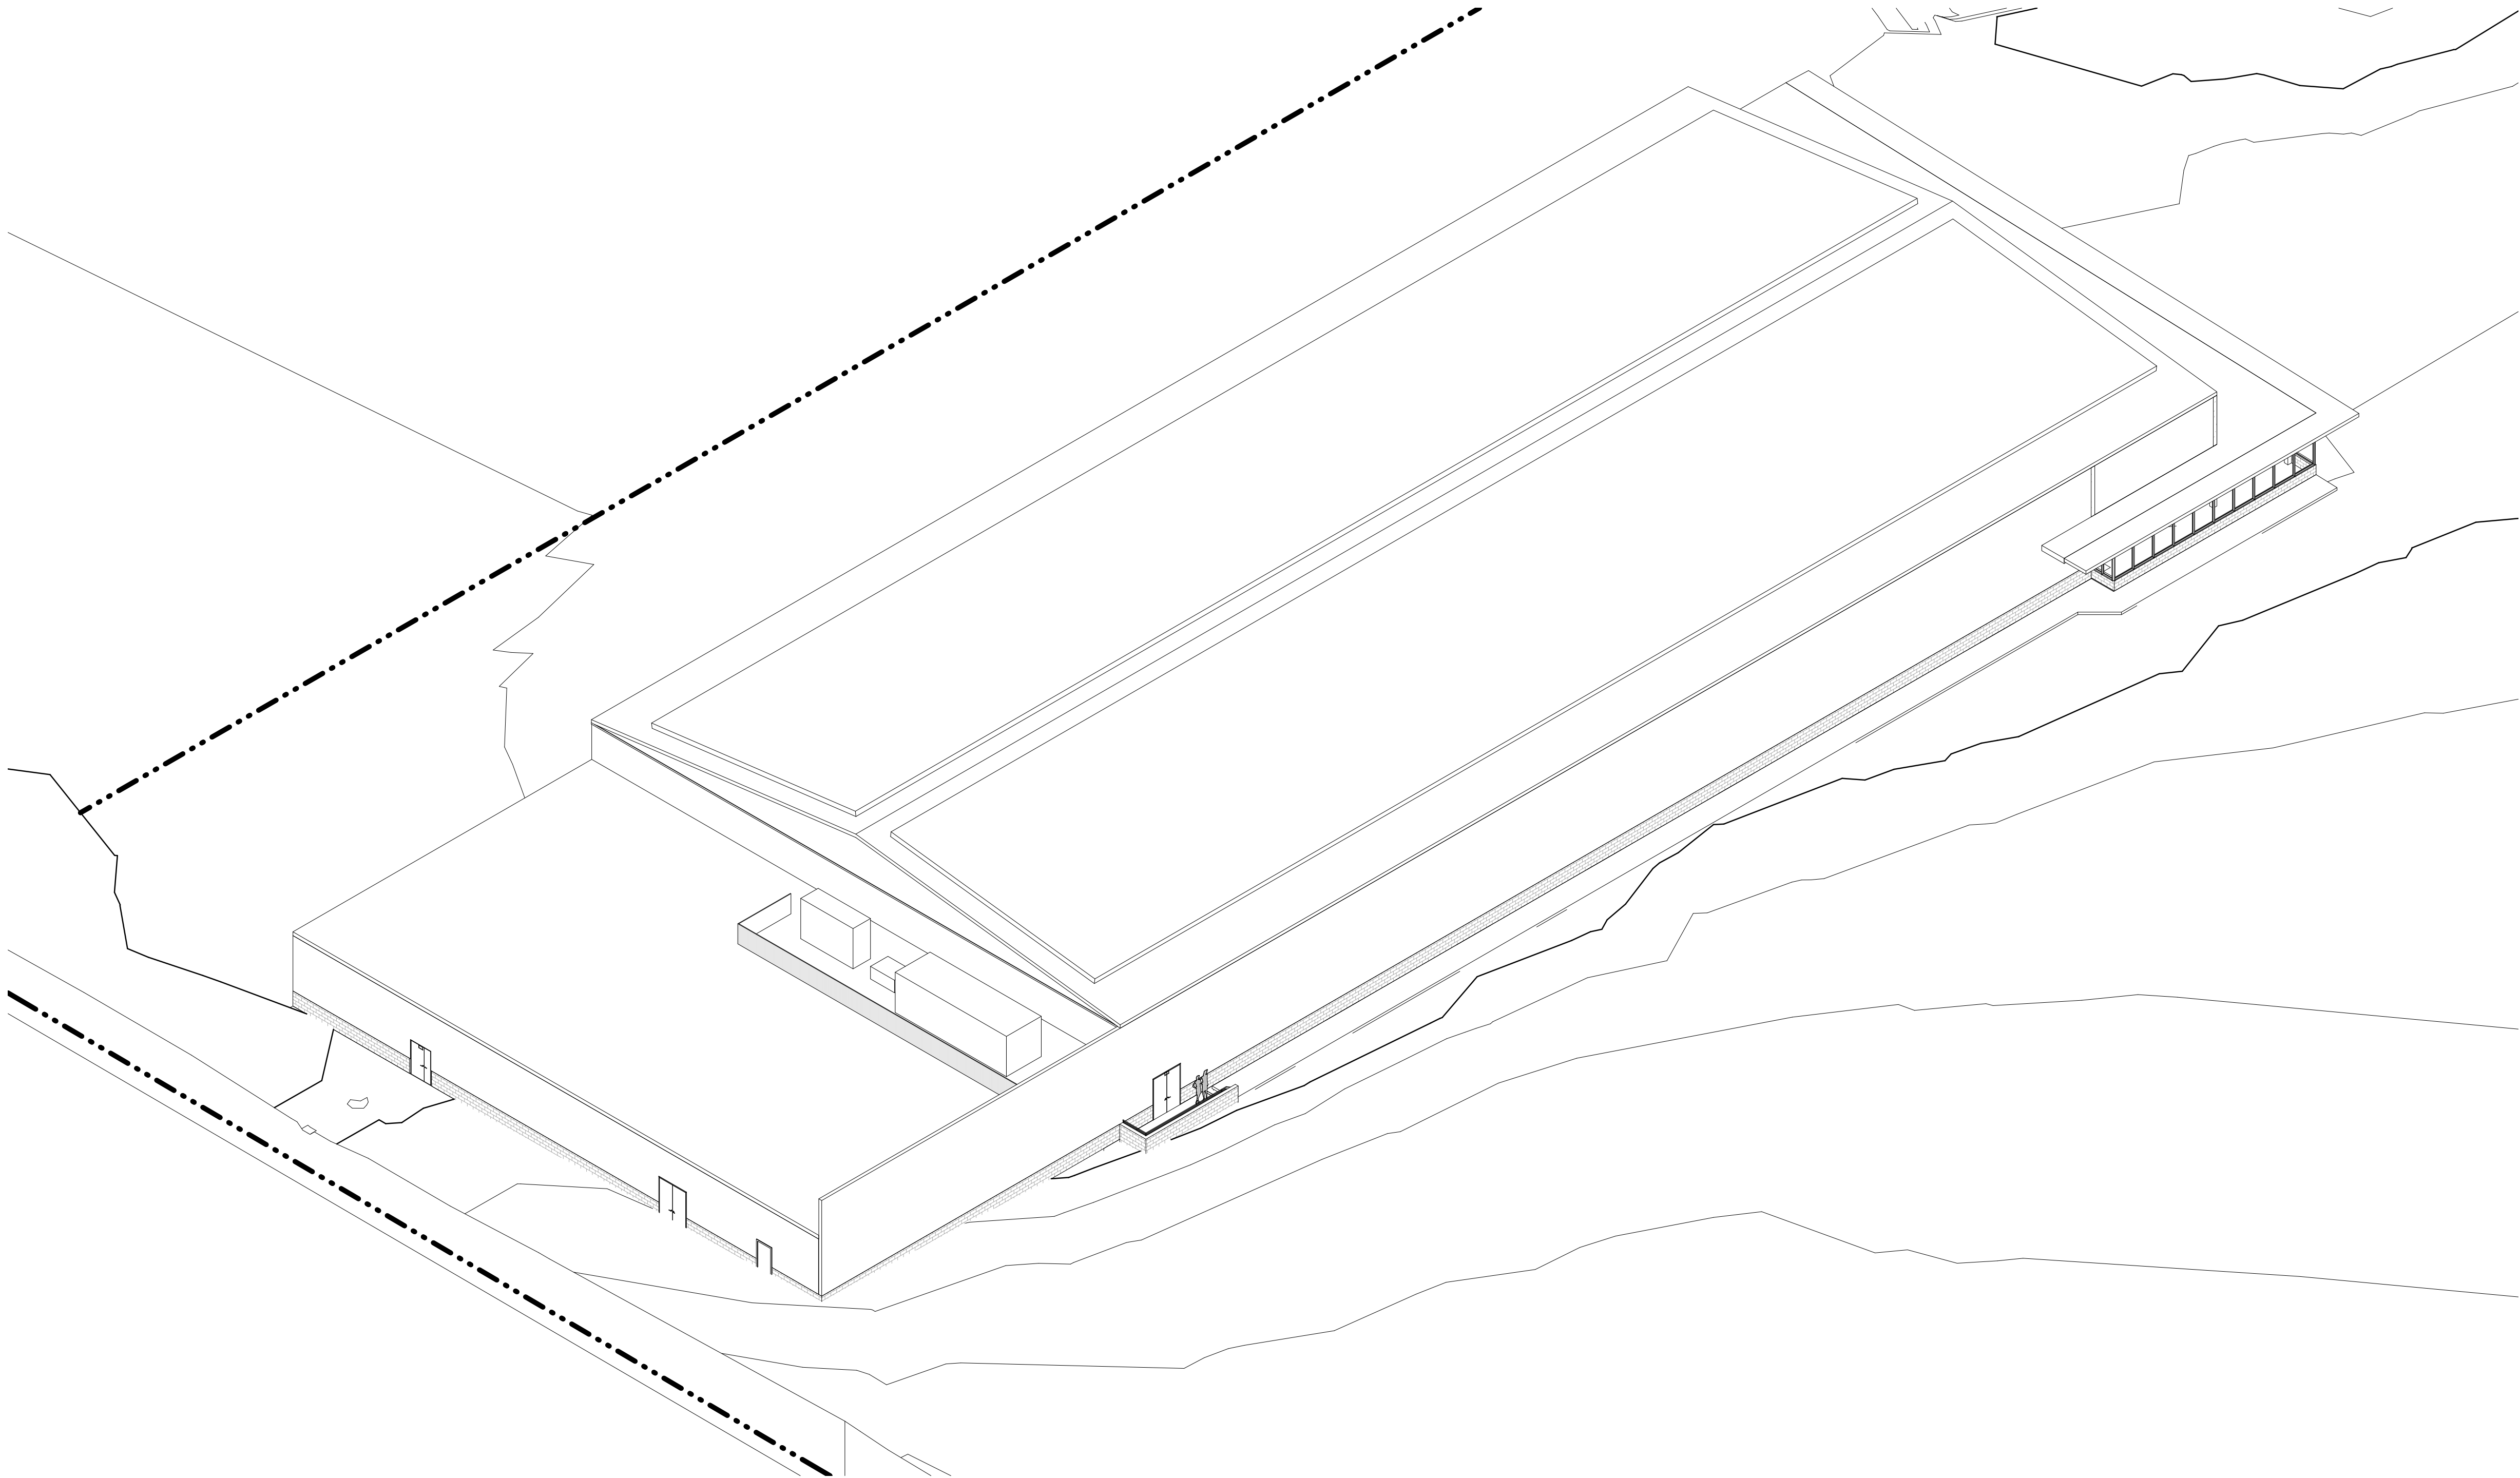

1 NW 3D VIEW

TGAS
THE GALANTE
ARCHITECTURE
STUDIO INC

146 MT AUBURN ST CAMBRIDGE, MA 02138

6 1 7 5 7 6 2 5 0 0

WWW.GALANTEARCHITECTURE.COM

Project Number
2202
Project Title
Belmont Skating &
Sports Facility

297 Concord Ave,
Belmont, MA 02478

Drawing Title
NW 3D View

Design Development

Date/Issued For
09.06.2023


NOT FOR
CONSTRUCTION

Print: 24 x 36
Scale

Drawn By
CT

Drawing Number
A-701

The Galante Architecture Studio, Inc. expressly reserves the common law copyrights in these drawings. These drawings are not to be reproduced in any manner, nor are they to be assigned to a third party without the expressed written permission and consent of The Galante Architecture Studio, Inc.

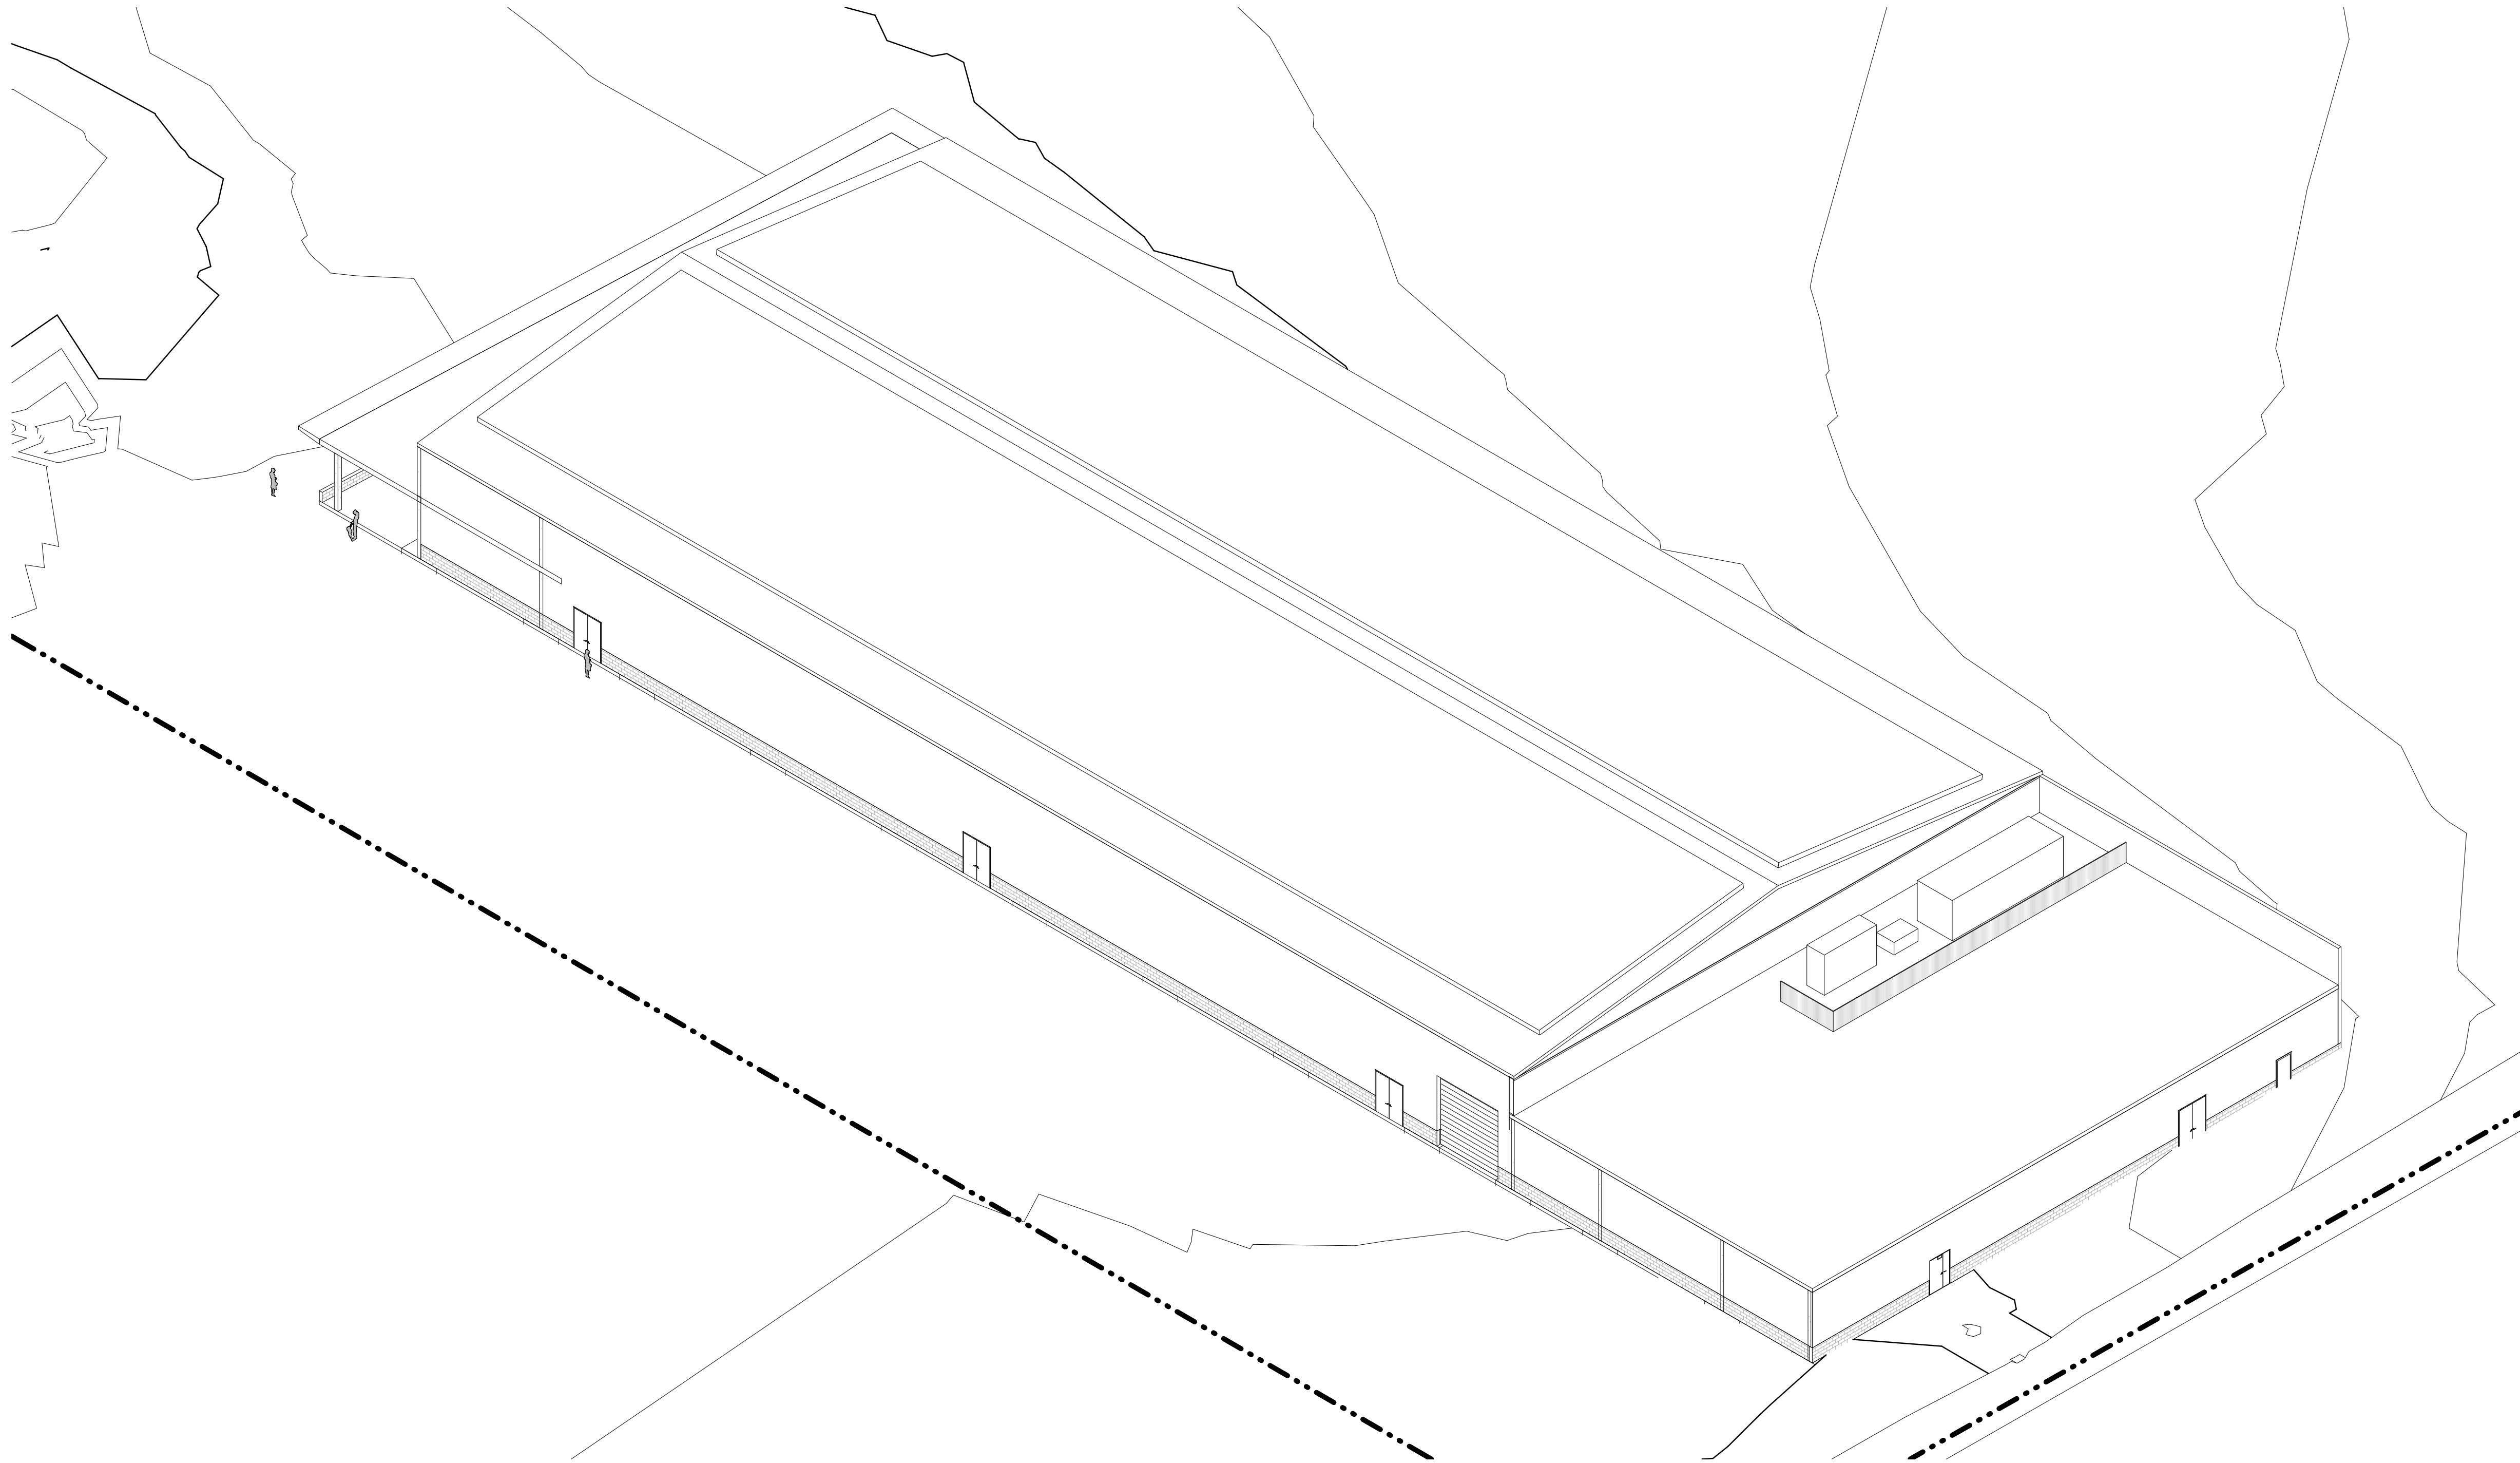

1 NE 3D VIEW

Project Number
2202
Project Title
Belmont Skating &
Sports Facility

297 Concord Ave,
Belmont, MA 02478

Drawing Title
NE 3D View

Design Development

Date/Issued For
09.06.2023


NOT FOR
CONSTRUCTION

Scale

Drawn By
CT

Drawing Number
A-702

The Galante Architecture Studio, Inc. expressly reserves the common law copyrights in these drawings. These drawings are not to be reproduced in any manner, nor are they to be assigned to a third party without the expressed written permission and consent of The Galante Architecture Studio, Inc.

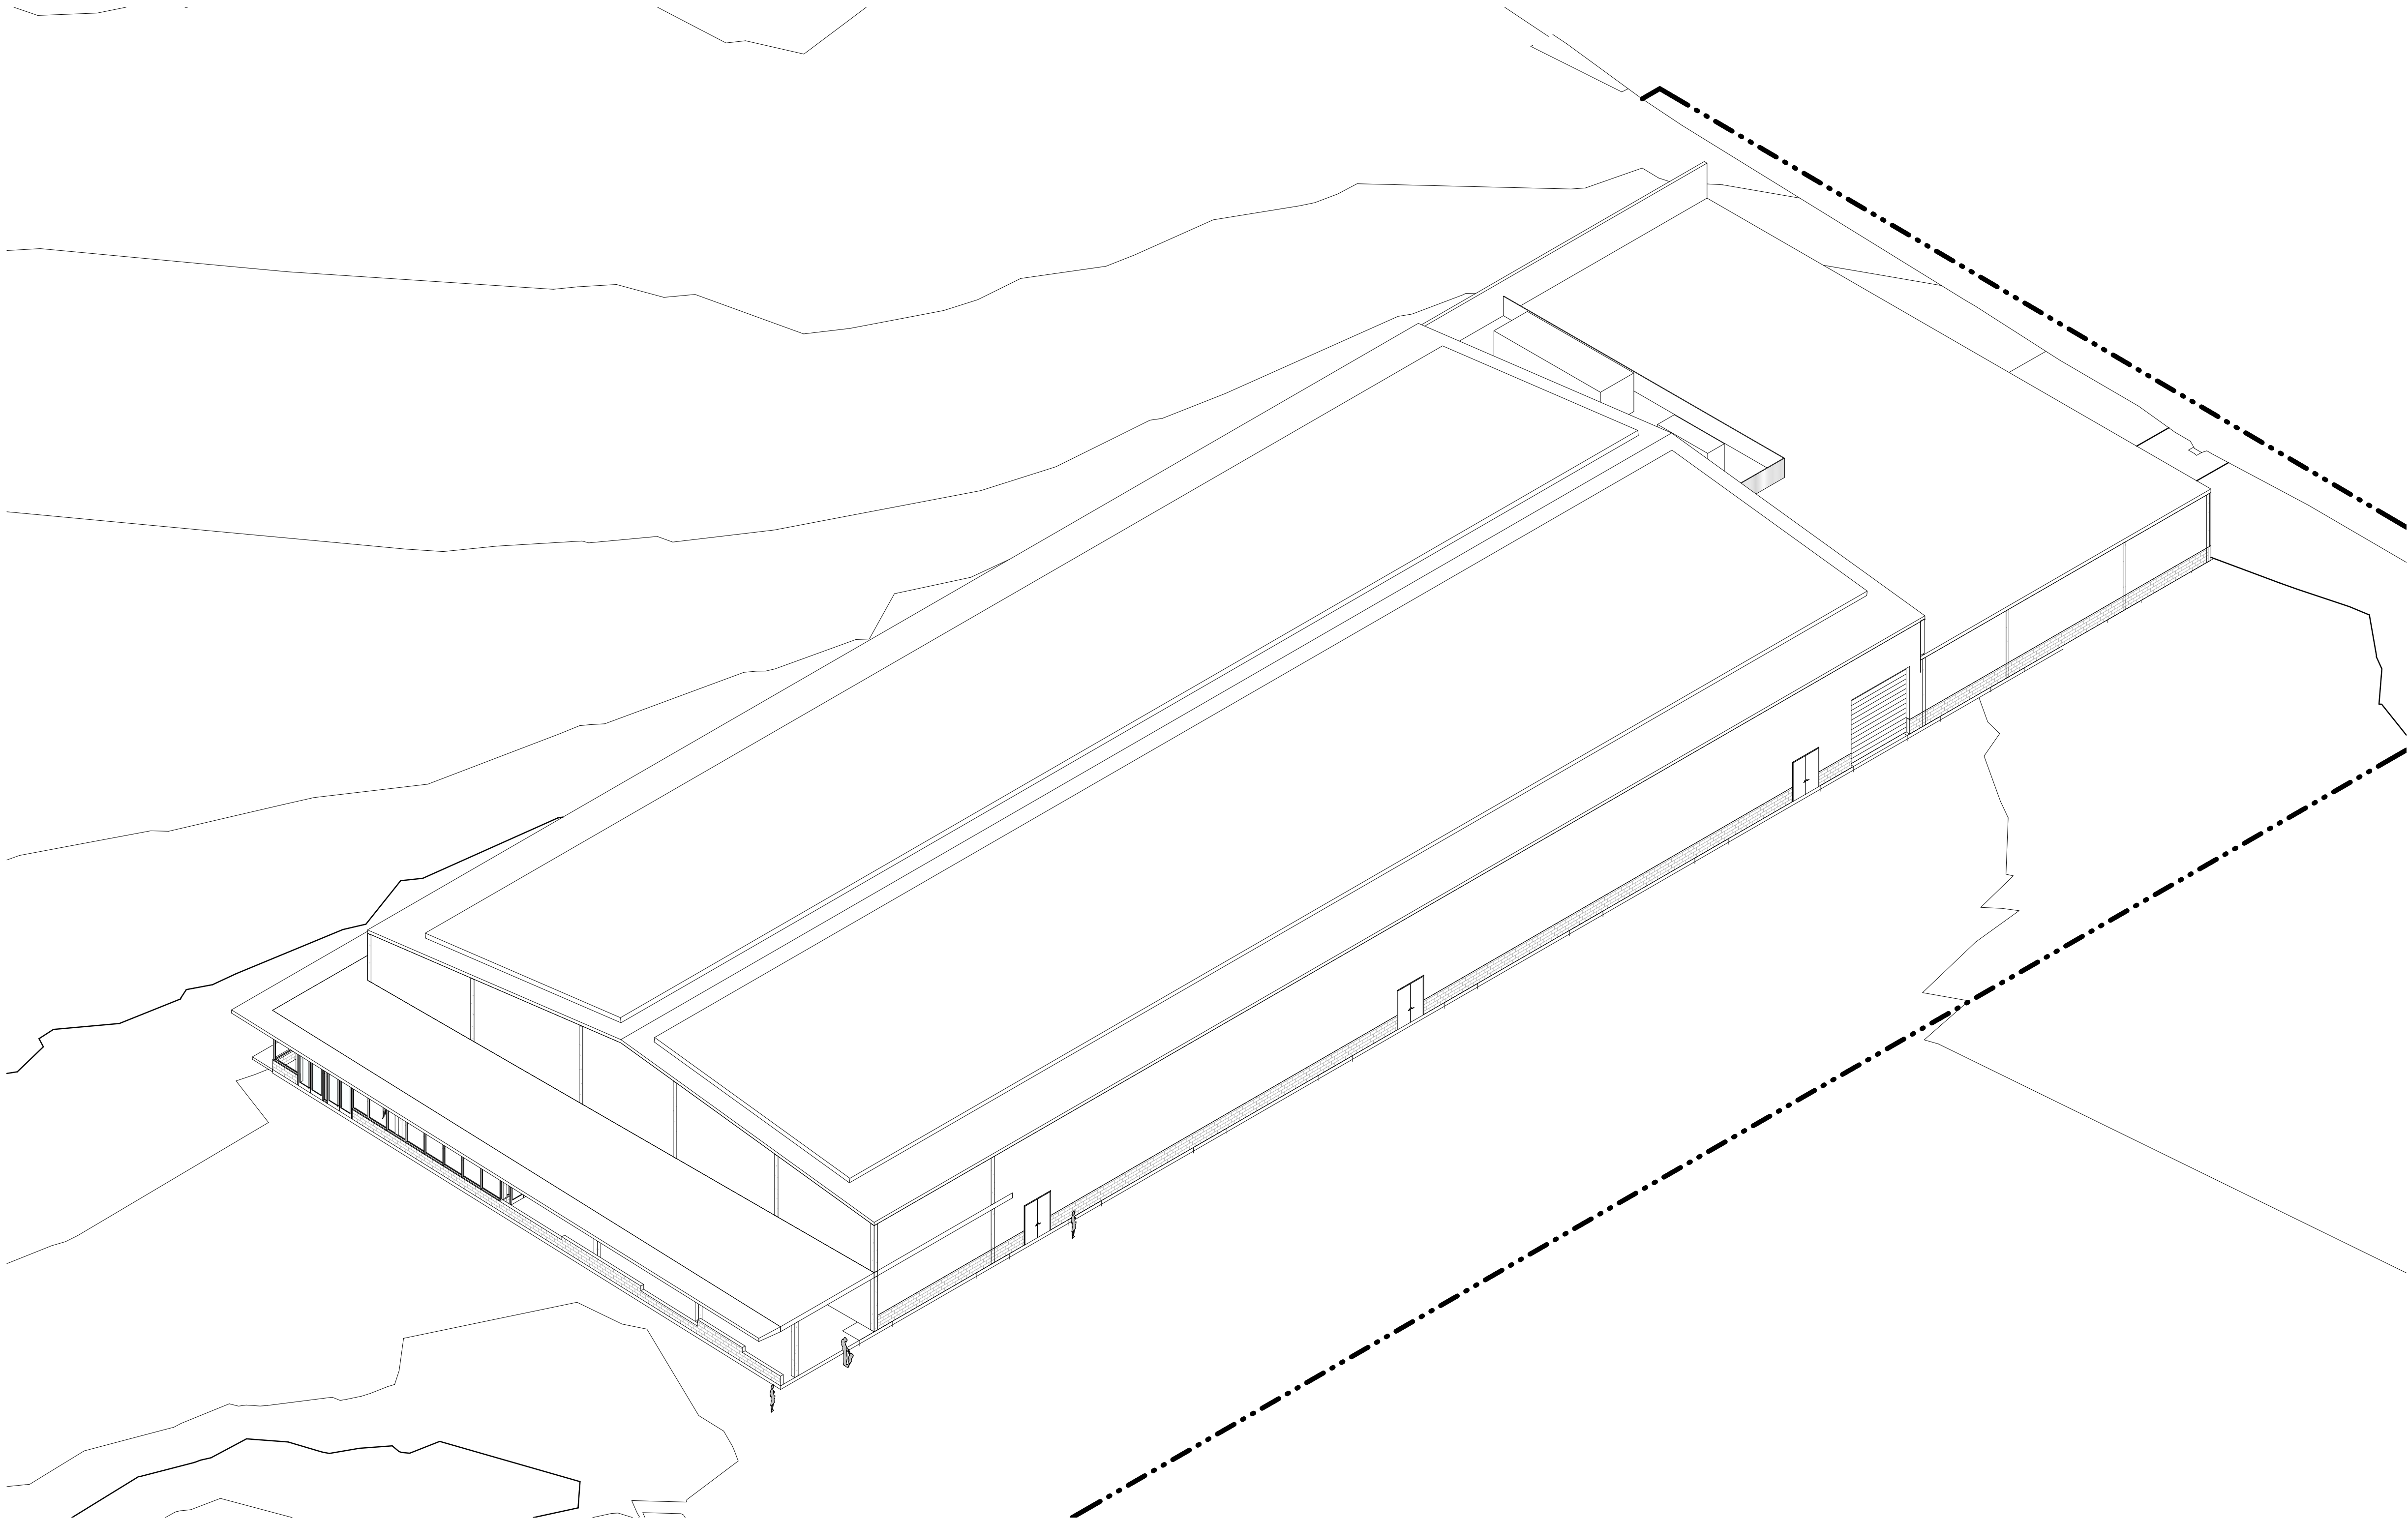

1 SE 3D VIEW

TGAS
THE GALANTE
ARCHITECTURE
STUDIO INC

146 MT AUBURN ST CAMBRIDGE, MA 02138

6 1 7 5 7 6 2 5 0 0

WWW.GALANTEARCHITECTURE.COM

Project Number
2202
Project Title
Belmont Skating &
Sports Facility

297 Concord Ave,
Belmont, MA 02478

Drawing Title
SE 3D View

Design Development

Date/Issued For
09.06.2023


NOT FOR
CONSTRUCTION

Scale

Drawn By
CT

Drawing Number
A-703

The Galante Architecture Studio, Inc. expressly reserves the common law copyrights in these drawings. These drawings are not to be reproduced in any manner, nor are they to be assigned to a third party without the expressed written permission and consent of The Galante Architecture Studio, Inc.

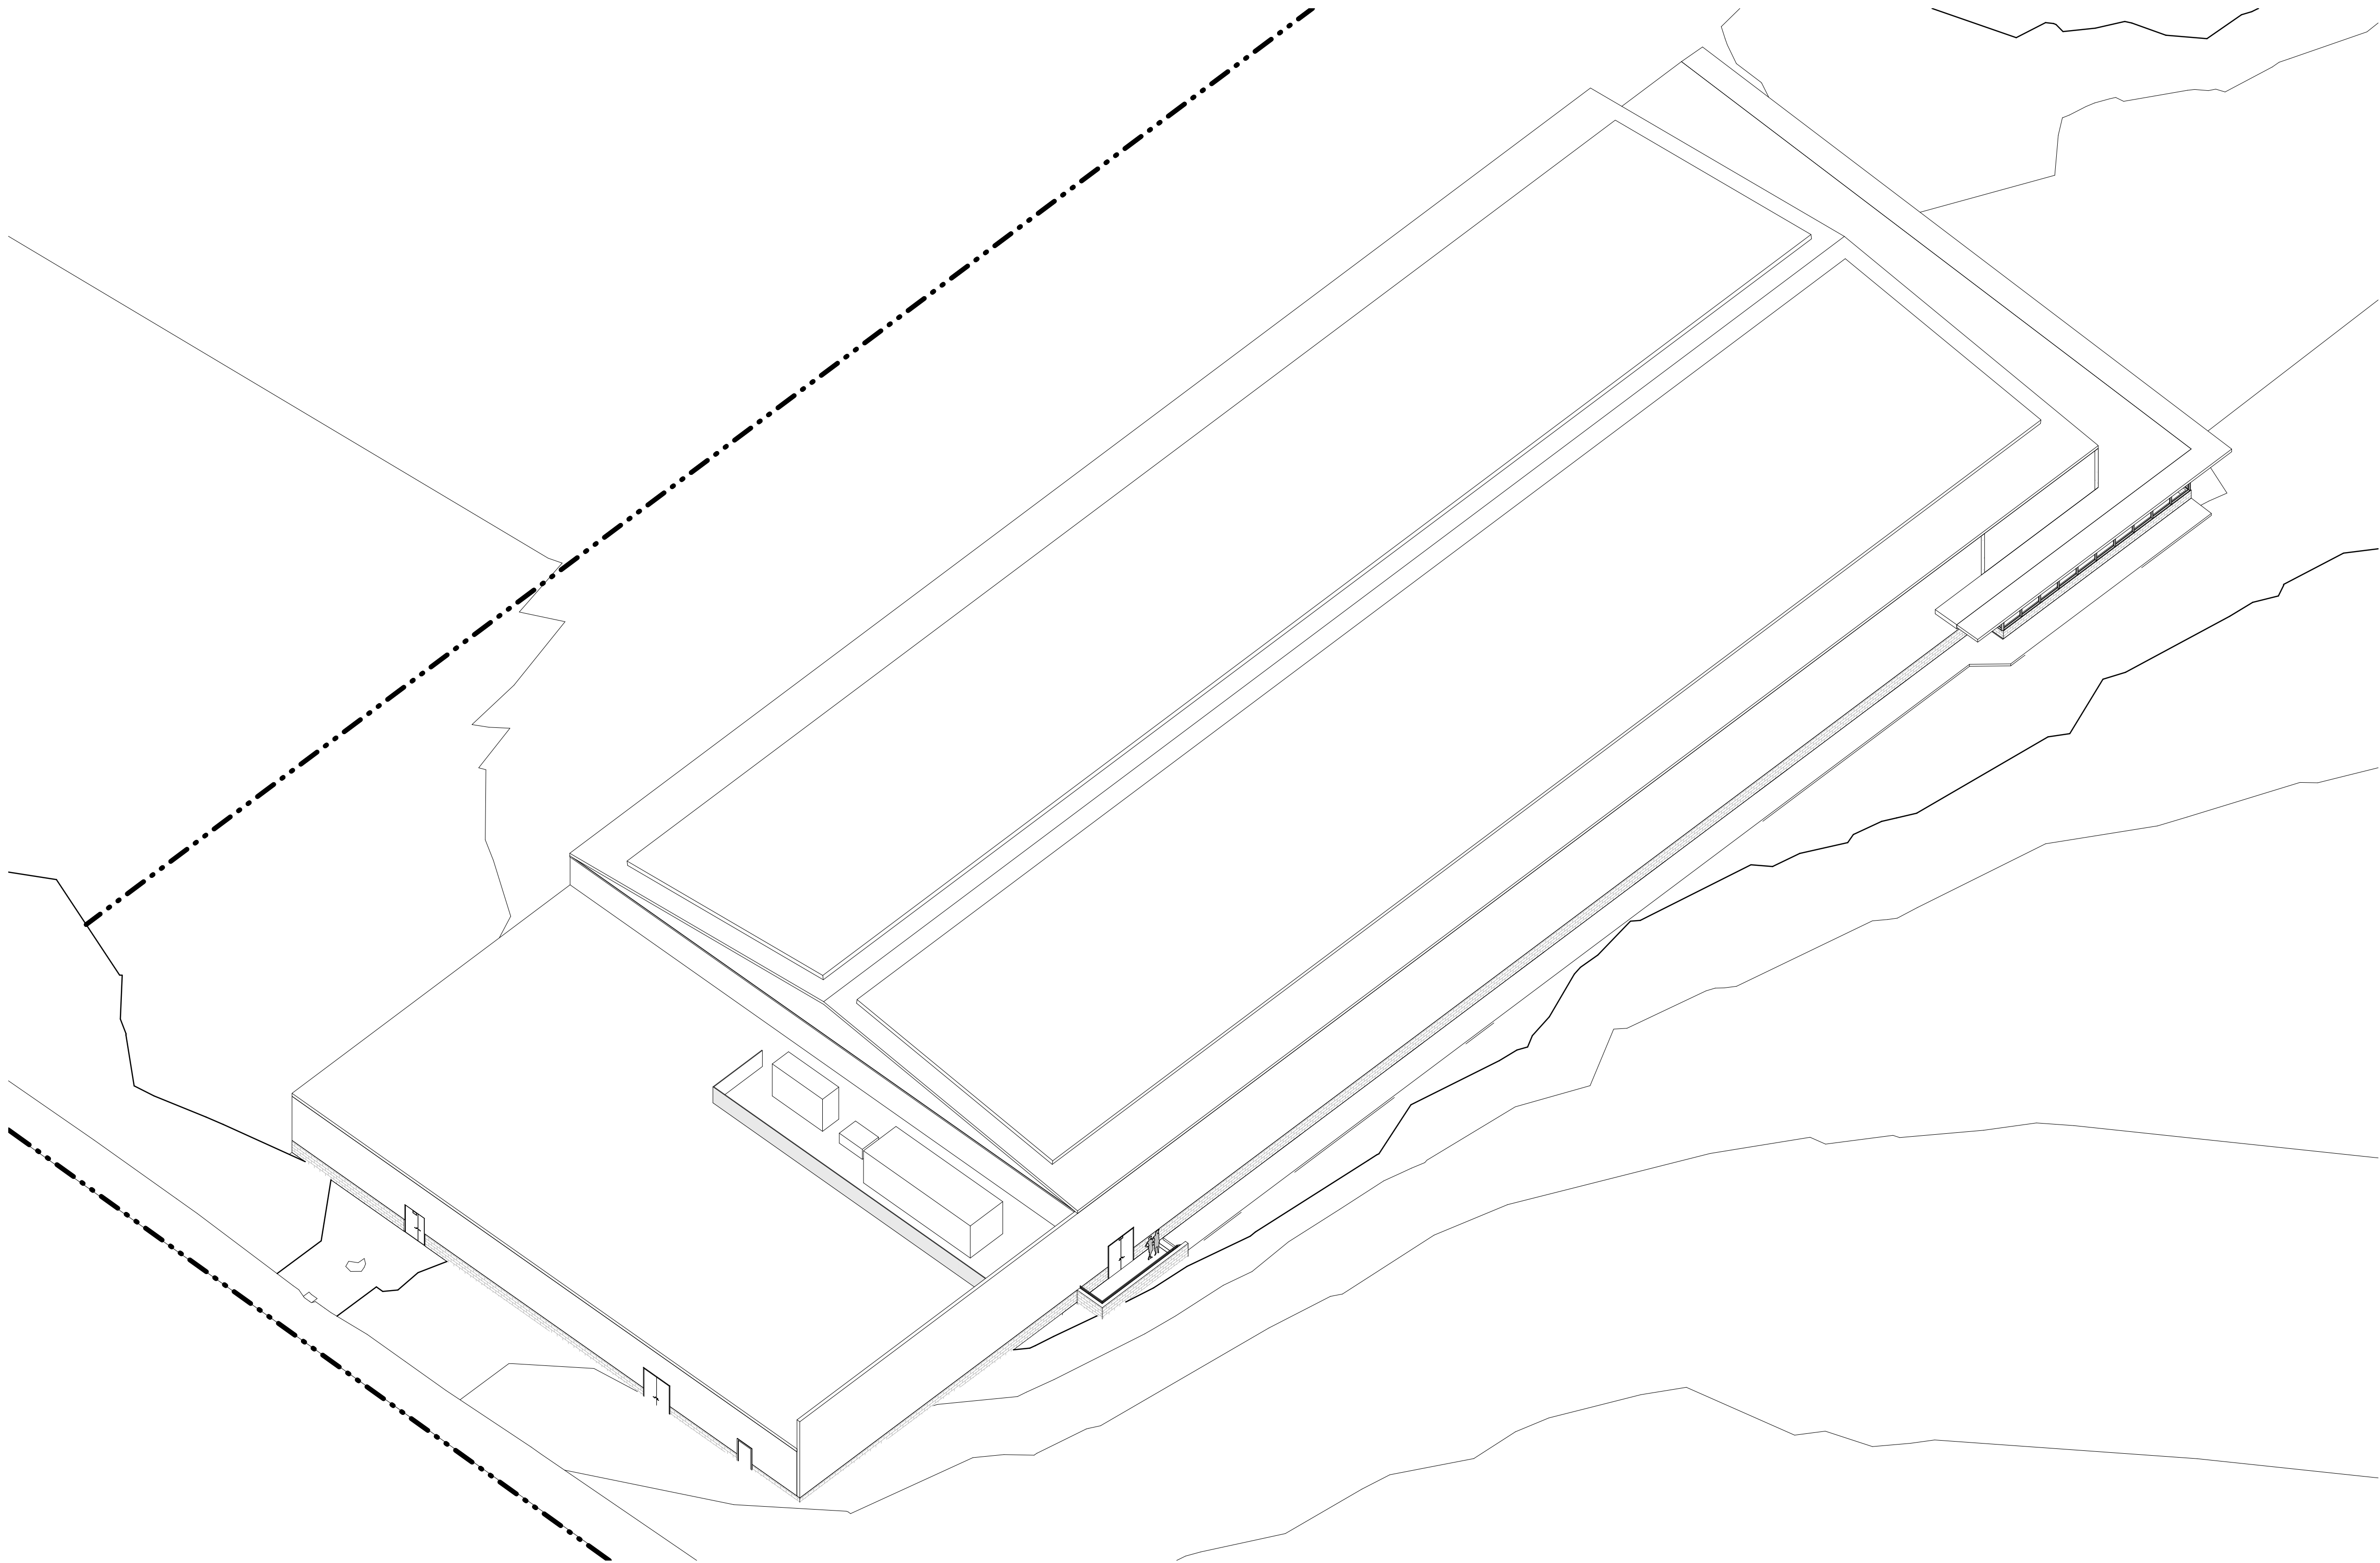

1 Interior 3D Section View 1

Project Number
2202
Project Title
Belmont Skating &
Sports Facility

297 Concord Ave,
Belmont, MA 02478

Drawing Title
Interior 3D Section
View 1

Design Development

Date/Issued For
09.06.2023


NOT FOR
CONSTRUCTION

Scale

Drawn By
CT

Drawing Number
A-704

The Galante Architecture Studio, Inc. expressly reserves the common law copyrights in these drawings. These drawings are not to be reproduced in any manner, nor are they to be assigned to a third party without the expressed written permission and consent of The Galante Architecture Studio, Inc.

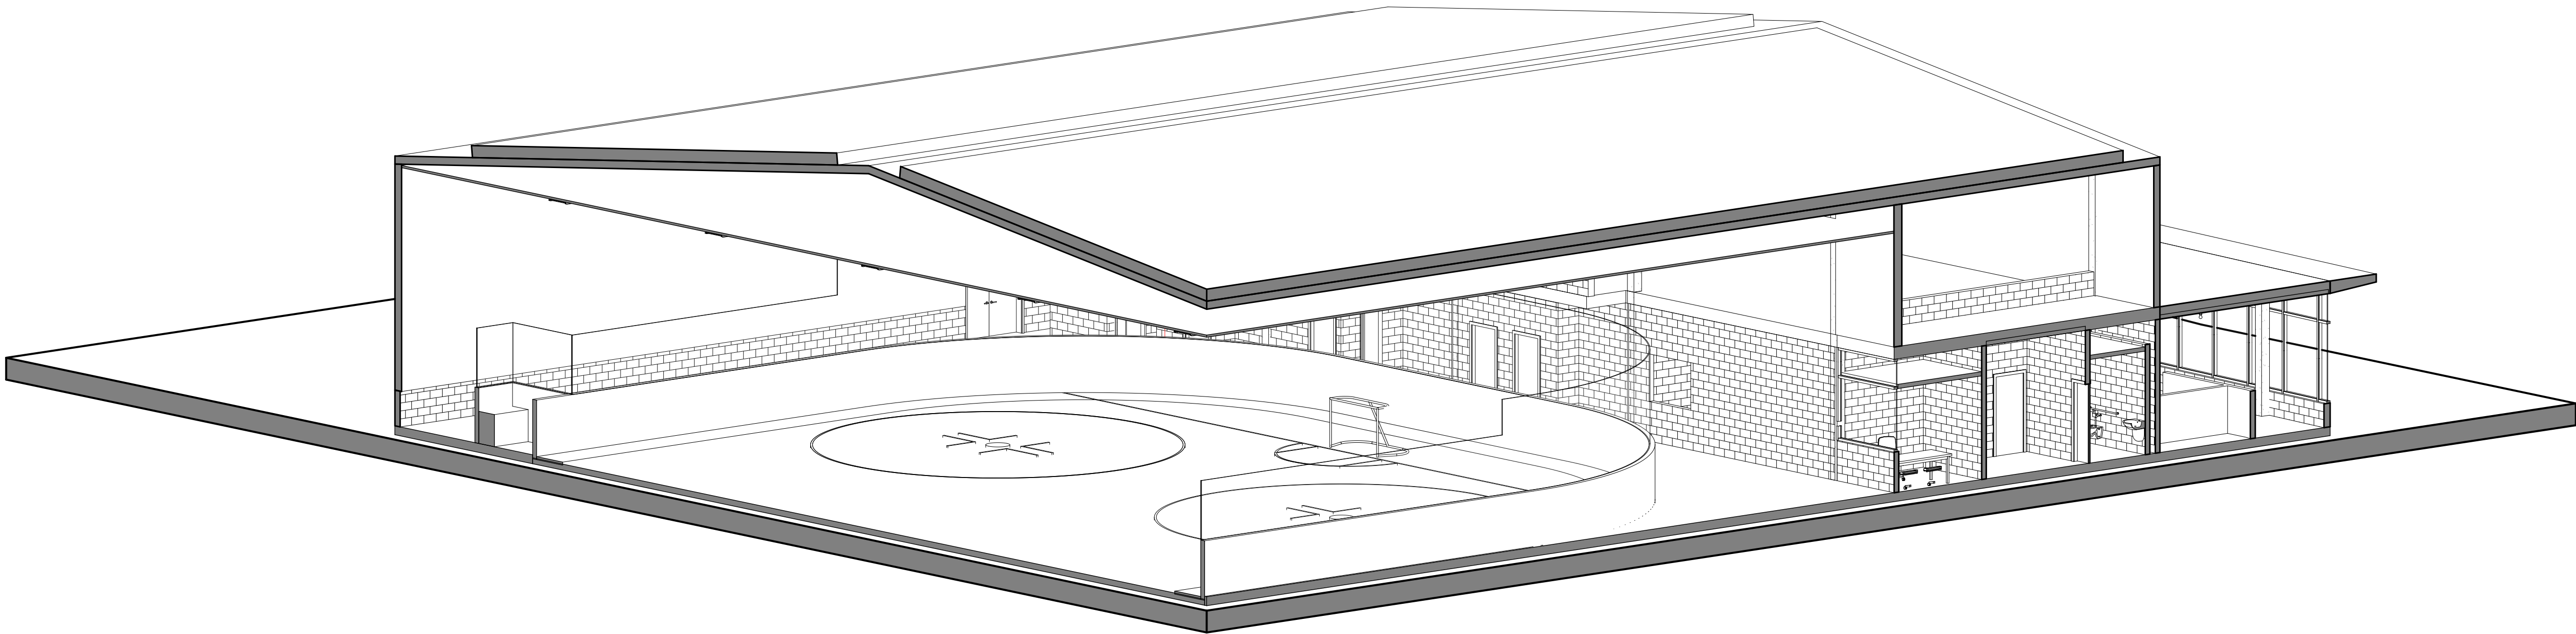

2 Interior 3D Section View 2b

Project Number
2202
Project Title
Belmont Skating &
Sports Facility

297 Concord Ave,
Belmont, MA 02478

Drawing Title
Interior 3D Section
View 2

Design Development

Date/Issued For
09.06.2023


NOT FOR
CONSTRUCTION

Print 24 x 36

Scale


Drawn By
CT

Drawing Number
A-705

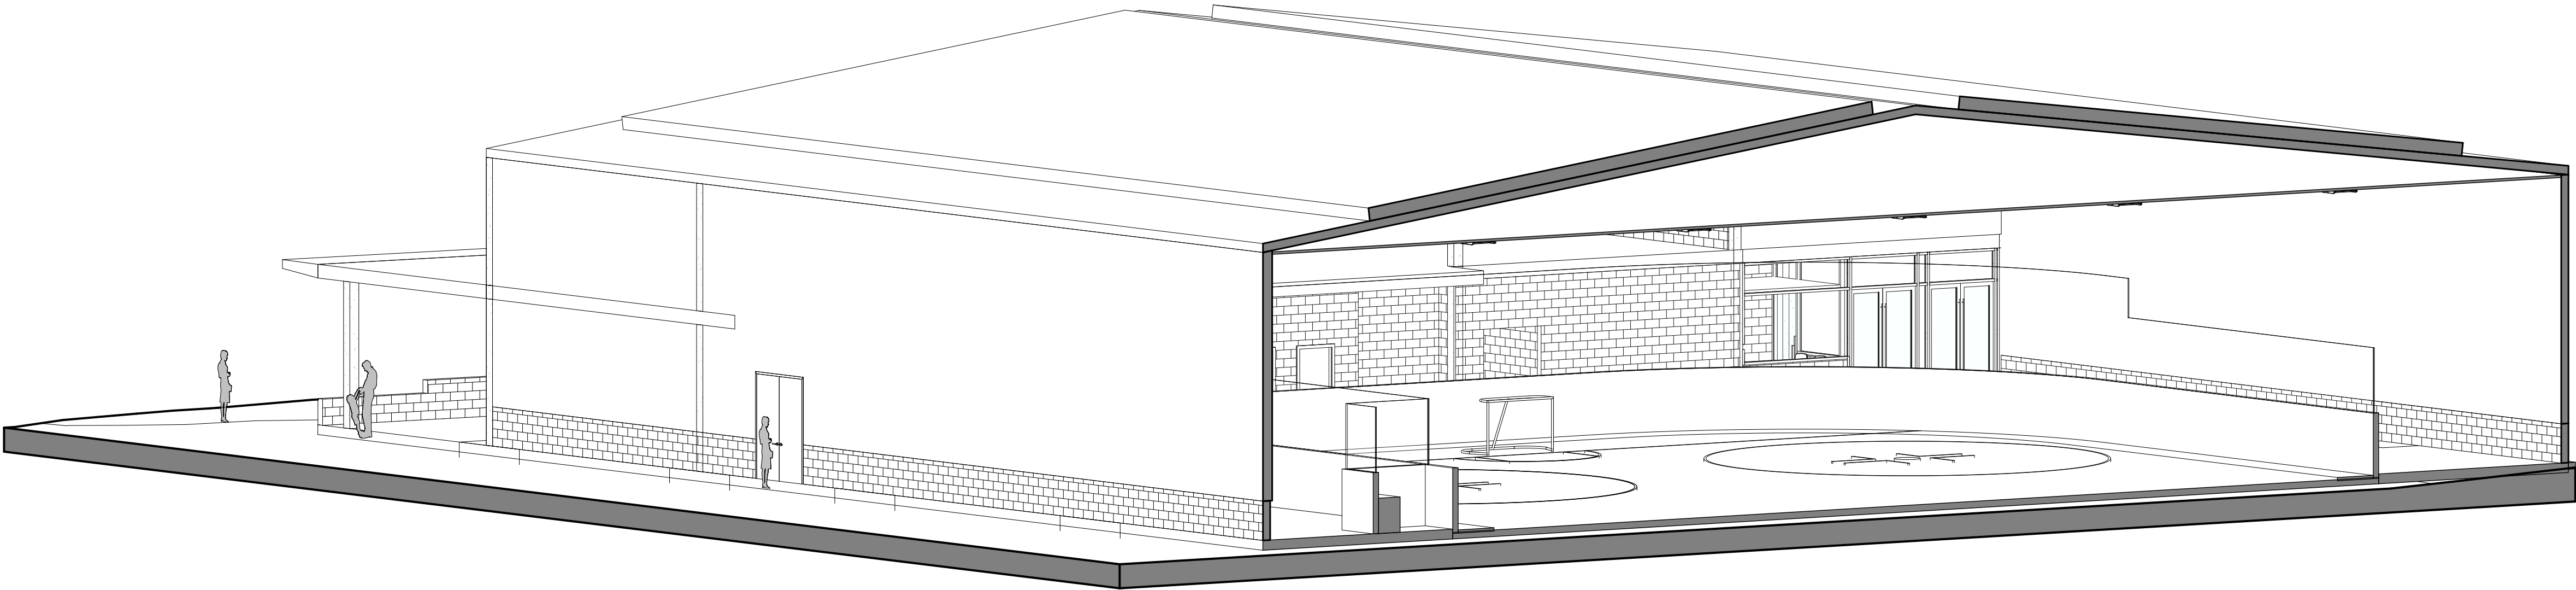

1 Interior 3D Section View 2a

The Galante Architecture Studio, Inc. expressly reserves the common law copyrights in these drawings. These drawings are not to be reproduced in any manner, nor are they to be assigned to a third party without the expressed written permission and consent of The Galante Architecture Studio, Inc.

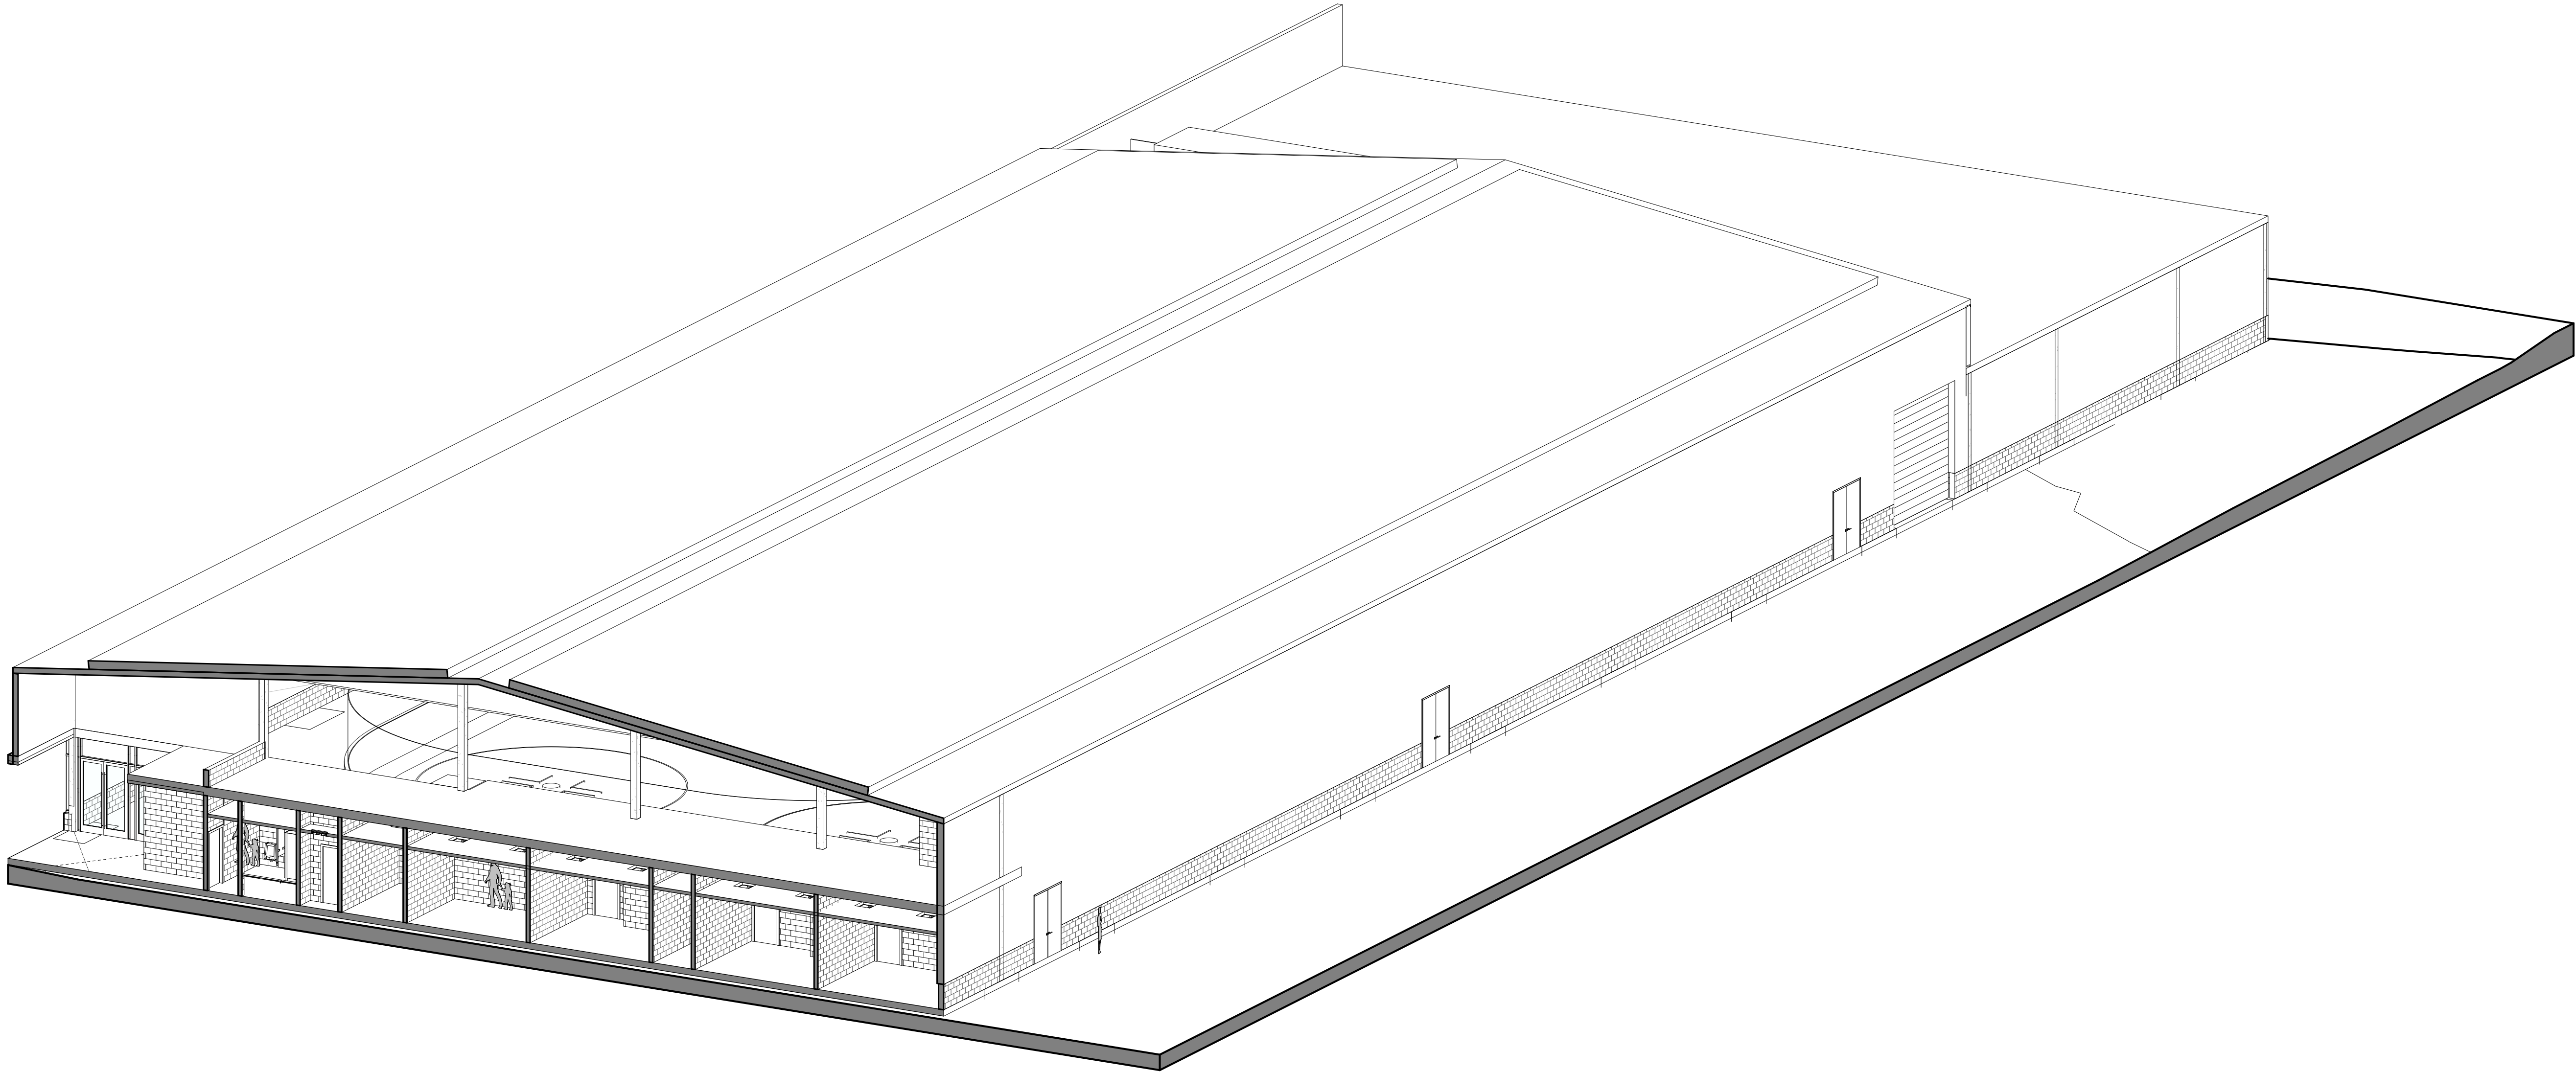

1 Interior 3D Section View 3

Project Number
2202
Project Title
Belmont Skating &
Sports Facility

297 Concord Ave,
Belmont, MA 02478

Drawing Title
Interior 3D Section
View 3

Design Development

Date/Issued For
09.06.2023

NOT FOR
CONSTRUCTION


Print: 24 x 36

Scale

Drawn By
CT

Drawing Number
A-706

The Galante Architecture Studio, Inc. expressly reserves the common law copyrights in these drawings. These drawings are not to be reproduced in any manner, nor are they to be assigned to a third party without the expressed written permission and consent of The Galante Architecture Studio, Inc.

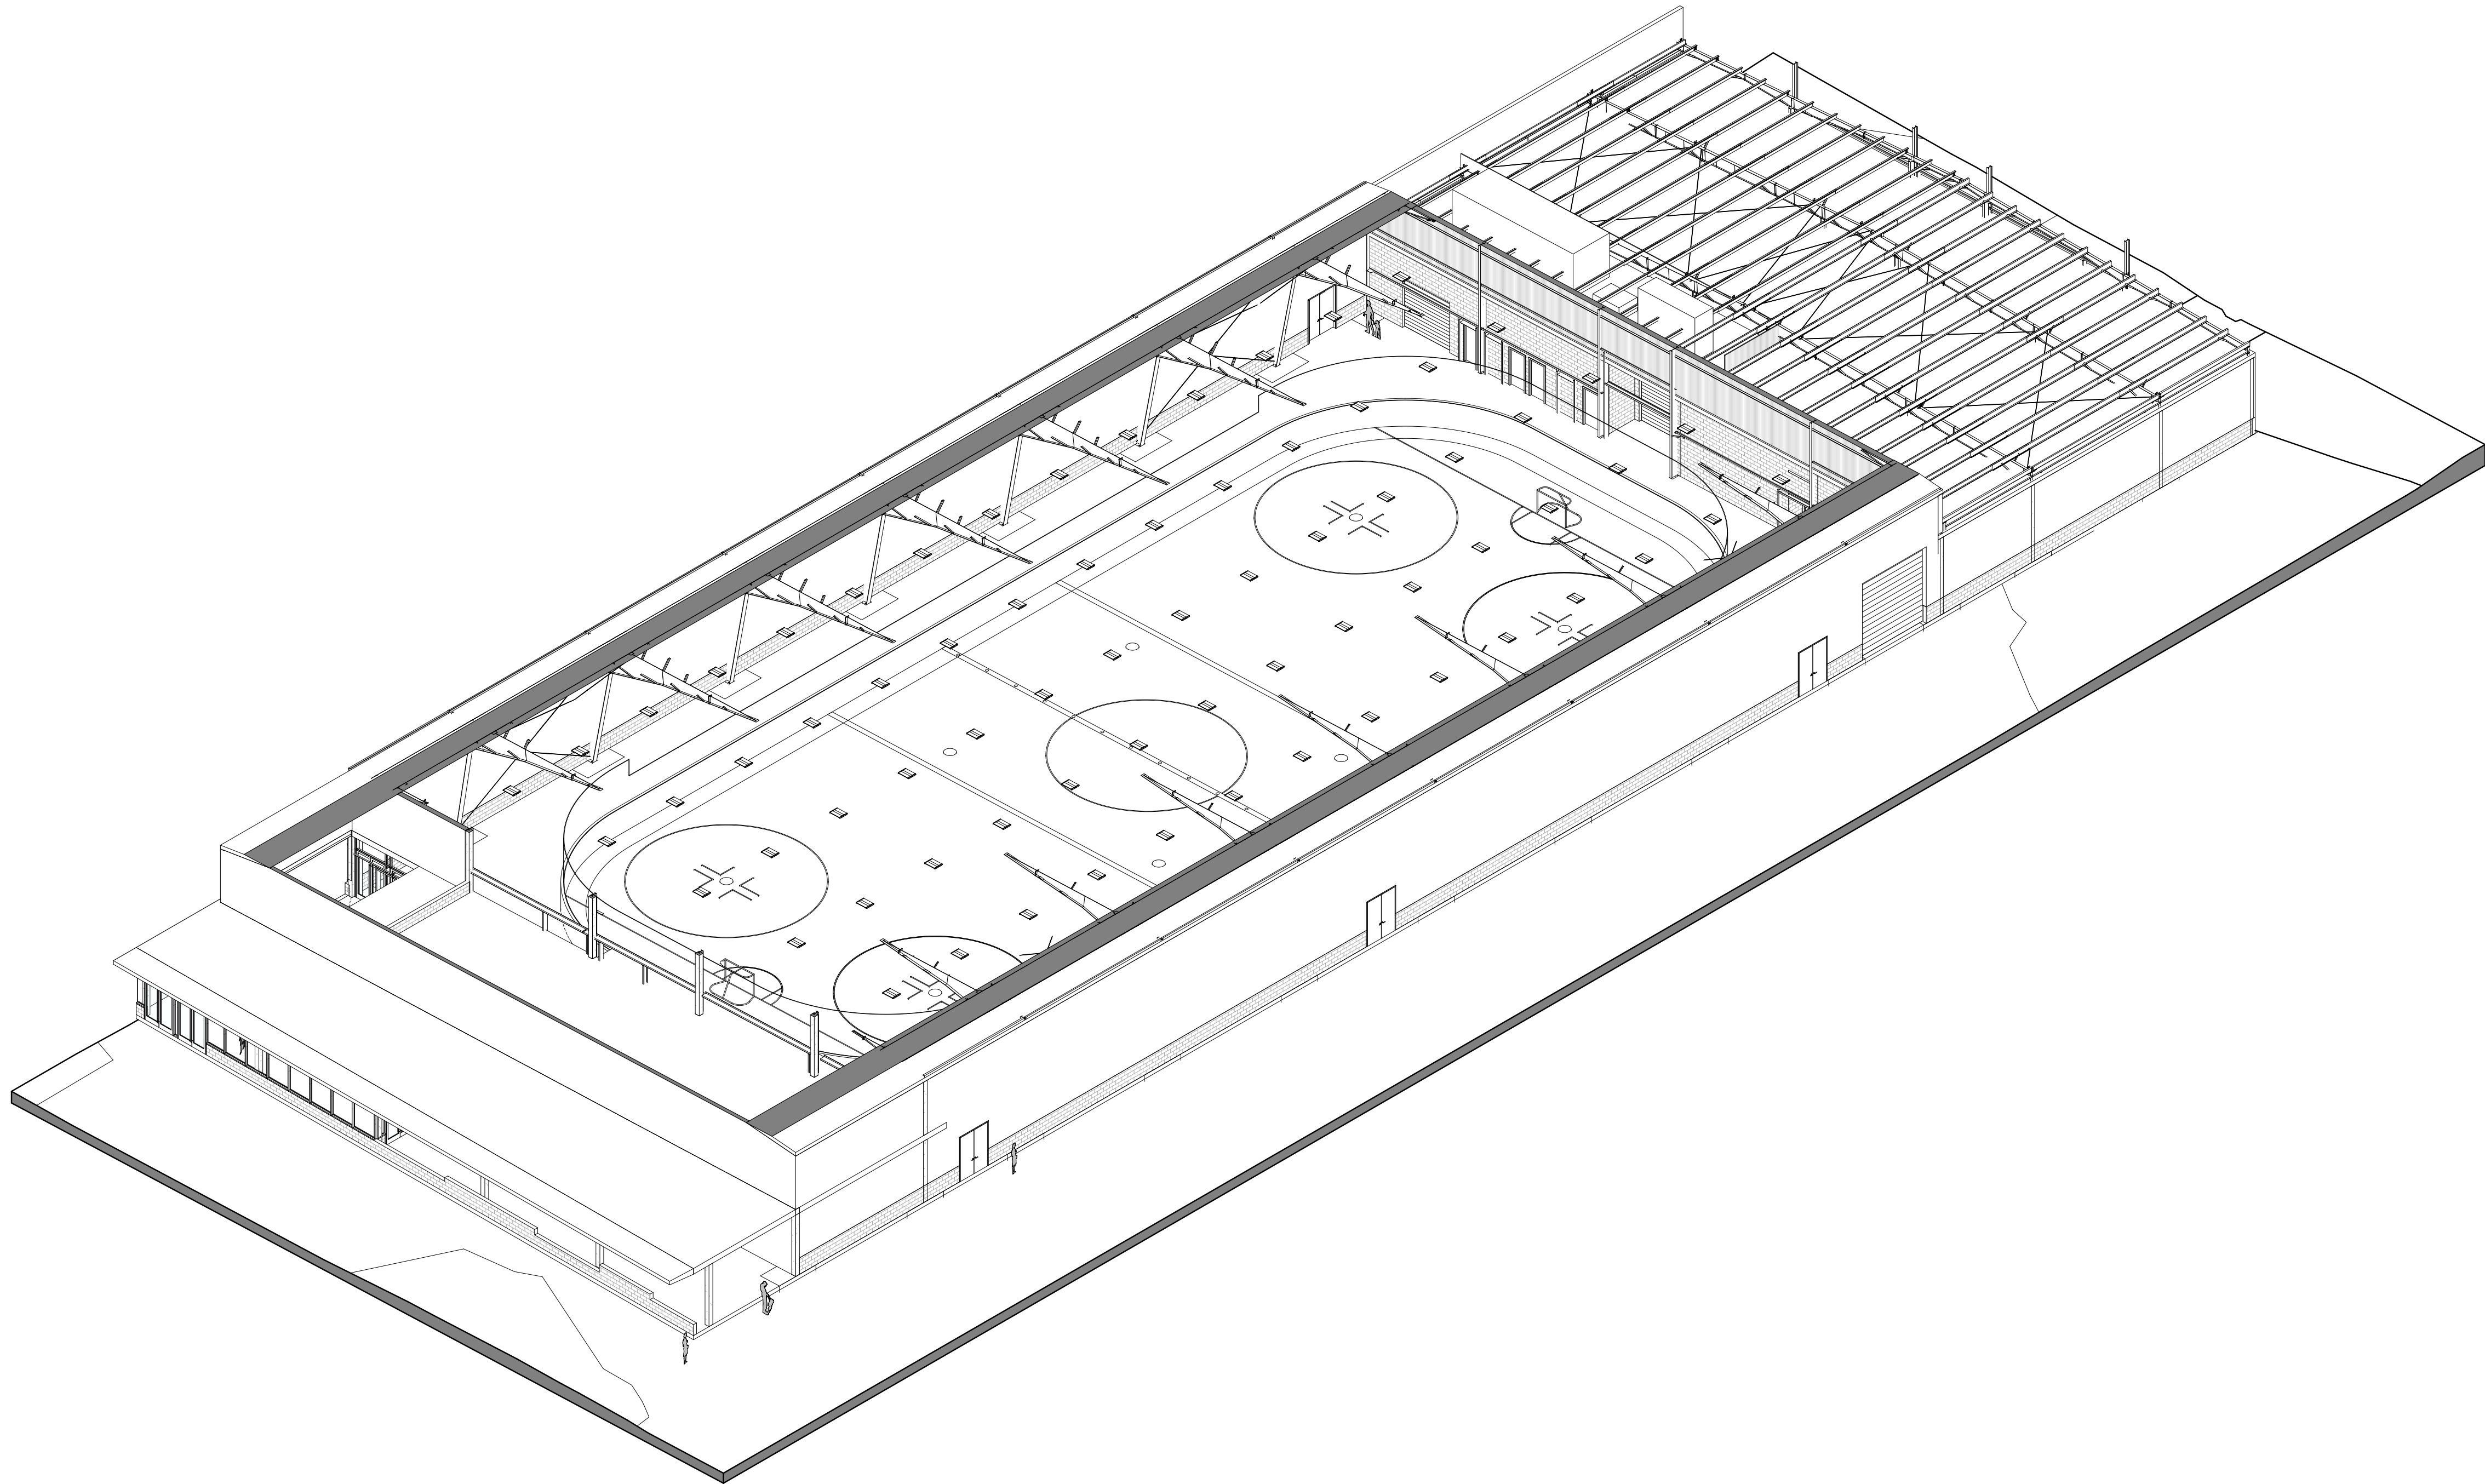

1 Interior 3D Section View 4

Project Number
2202
Project Title
Belmont Skating &
Sports Facility

297 Concord Ave,
Belmont, MA 02478

Drawing Title
Interior 3D Section
View 4

Design Development

Date/Issued For
09.06.2023

NOT FOR
CONSTRUCTION

Scale
Print 24 x 36

Drawn By
CT

Drawing Number
A-707