


1 BIT. CONC. ROADWAY REPAIR


C-2 SCALE: NTS

- NOTES:
- 8" SAND CUSHION REQUIRED AT ALL LEDGE OR PIPE CROSSING
 - NO STONE GREATER THAN 3" TO BE PLACED OVER PIPE TO FINISH GRADE
 - NO STONE GREATER THAN 3" WITHIN 12" OF PIPE.
 - GRAVEL BORROW SHALL COMPLY WITH MHD M1.03.0 TYPE C.
 - PIPE BEDDING SHALL COMPLY WITH MHD M1.04.1

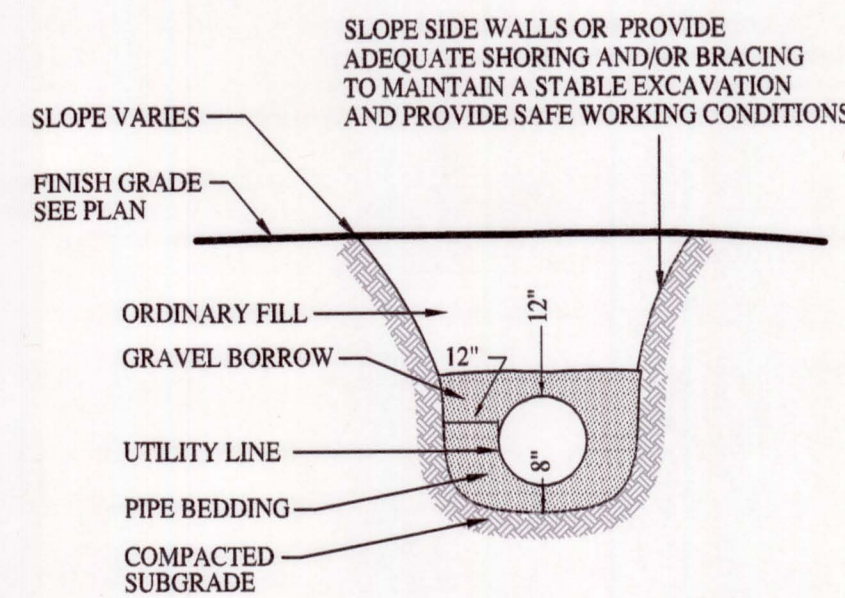

2 TYPICAL UTILITY TRENCH

C-2 SCALE: NTS

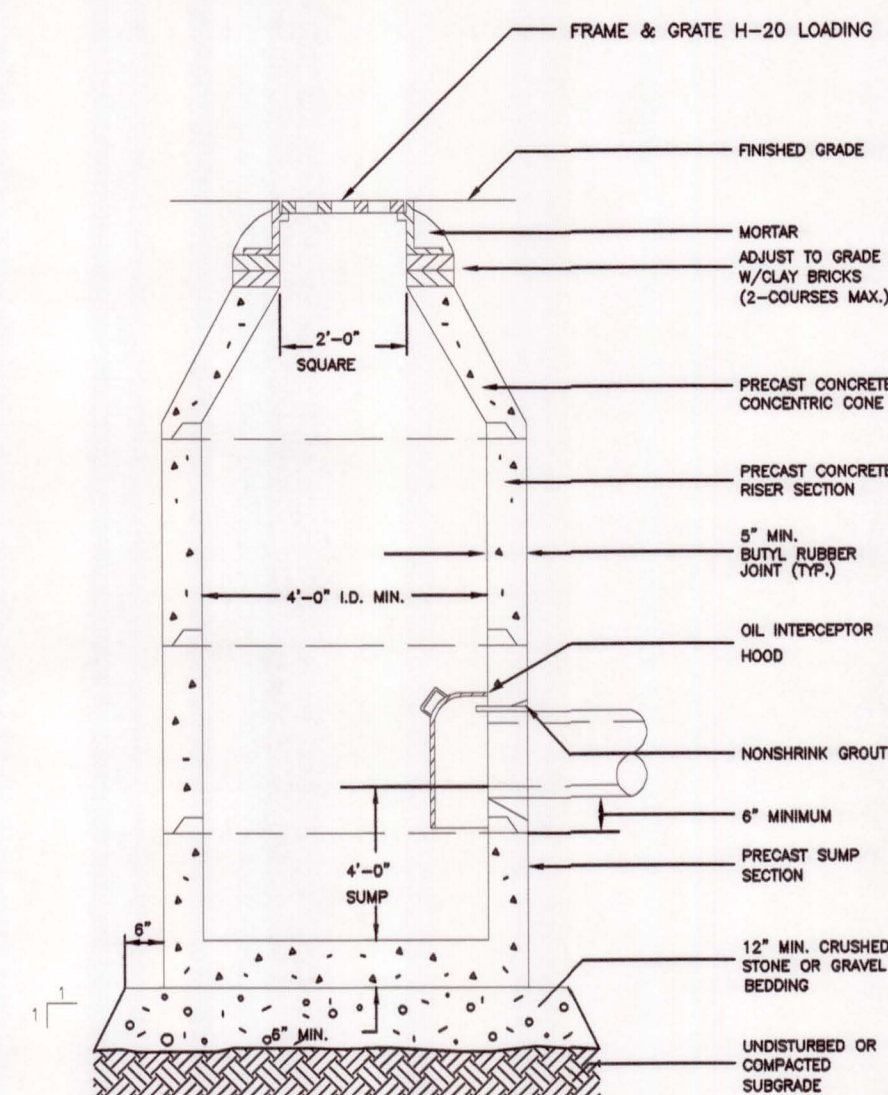

3 CATCH BASIN

C-2 SCALE: NTS

UTILITY NOTES:

UTILITY NOTES:
THE CONTRACTOR SHALL BE RESPONSIBLE FOR VERIFYING AND
DETERMINING THE LOCATION, SIZE AND ELEVATION OF ALL
EXISTING UTILITIES, SHOWN OR NOT SHOWN ON THIS PLAN, PRIOR
TO ANY CONSTRUCTION. THE ENGINEER SHALL BE NOTIFIED IN
WRITING OF ANY UTILITIES FOUND INTERFERING WITH THE
PROPOSED CONSTRUCTION AND APPROPRIATE REMEDIAL ACTION
BEFORE PROCEEDING WITH THE WORK.
THE LOCATION OF ALL UNDERGROUND UTILITIES SHOWN HEREON
ARE APPROXIMATE AND ARE BASED ON THE FIELD LOCATION OF
ALL VISIBLE STRUCTURES SUCH AS CATCH BASINS, MANHOLES,
WATERGATES, ETC. AND COMPILED FROM PLANS SUPPLIED BY
VARIOUS UTILITY COMPANIES AND GOVERNMENT AGENCIES.
ALL CONTRACTORS SHOULD NOTIFY, IN WRITING, ALL UTILITY
COMPANIES OR AGENCIES PRIOR TO ANY EXCAVATION WORK.
CALL DIGSAFE AT 1-800-322-4844

Date: Filed

Town Clerk


Approved

Town Engineer

Approved


Date: _____

Board of Survey
Belmont, Massachusetts

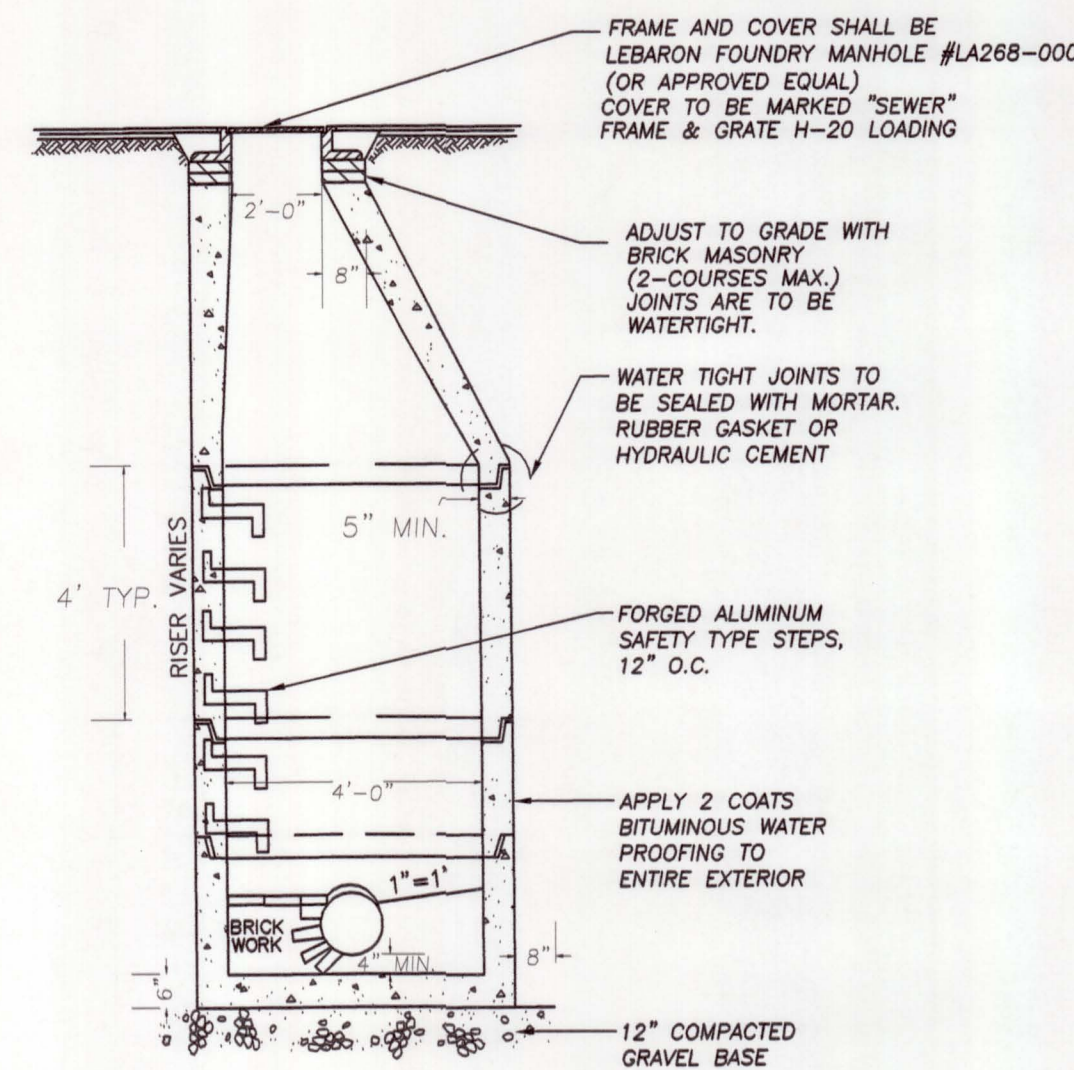


4 SEWER MANHOLE

C-2 SCALE: NTS

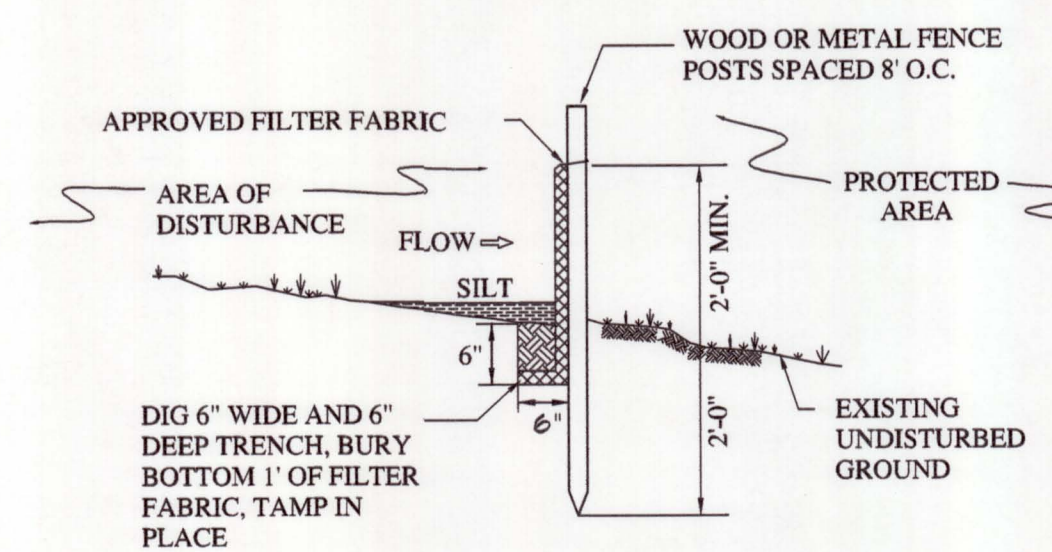

5 EROSION CONTROL - SILT FENCE


C-2 SCALE: NTS

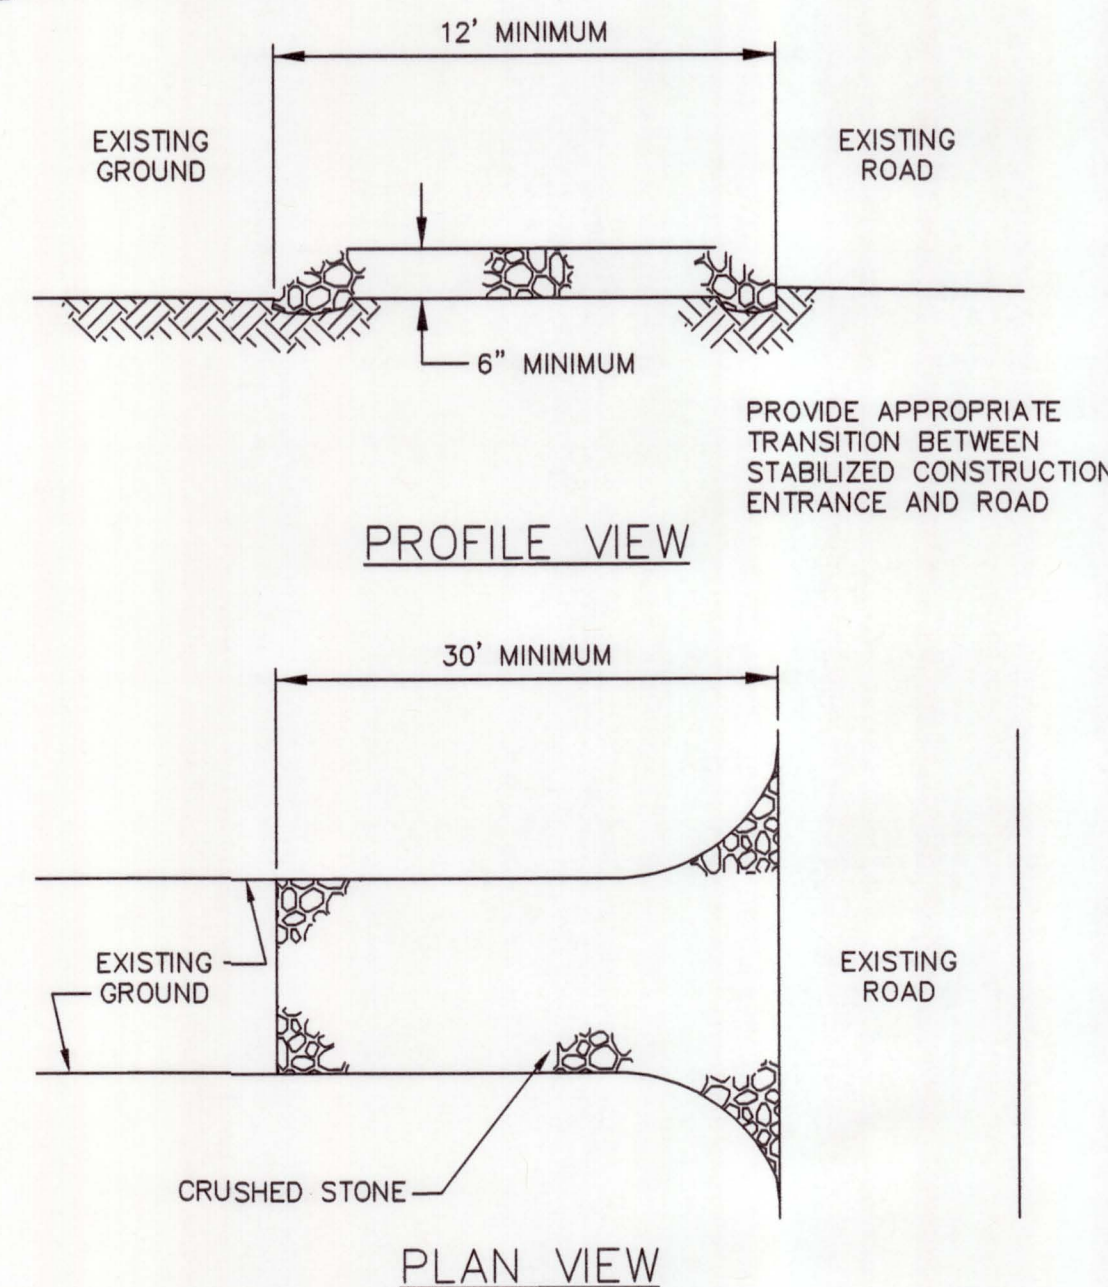

THE ENTRANCE SHALL BE MAINTAINED IN A CONDITION WHICH WILL PREVENT
TRACKING OR FLOWING OF SEDIMENT ONTO EXISTING ROAD. THIS MAY REQUIRE
PERIODIC TOP DRESSING WITH ADDITIONAL STONE OR ADDITIONAL LENGTH AS
CONDITIONS DEMAND AND REPAIR AND/OR CLEANOUT OF ANY MEASURES USED TO
TRAP SEDIMENT. ALL SEDIMENT SPILLED, DROPPED, WASHED OR TRACKED ONTO
EXISTING ROAD SHALL BE REMOVED IMMEDIATELY.


6 STABILIZED CONSTRUCTION ENTRANCE

C-2 SCALE: NTS

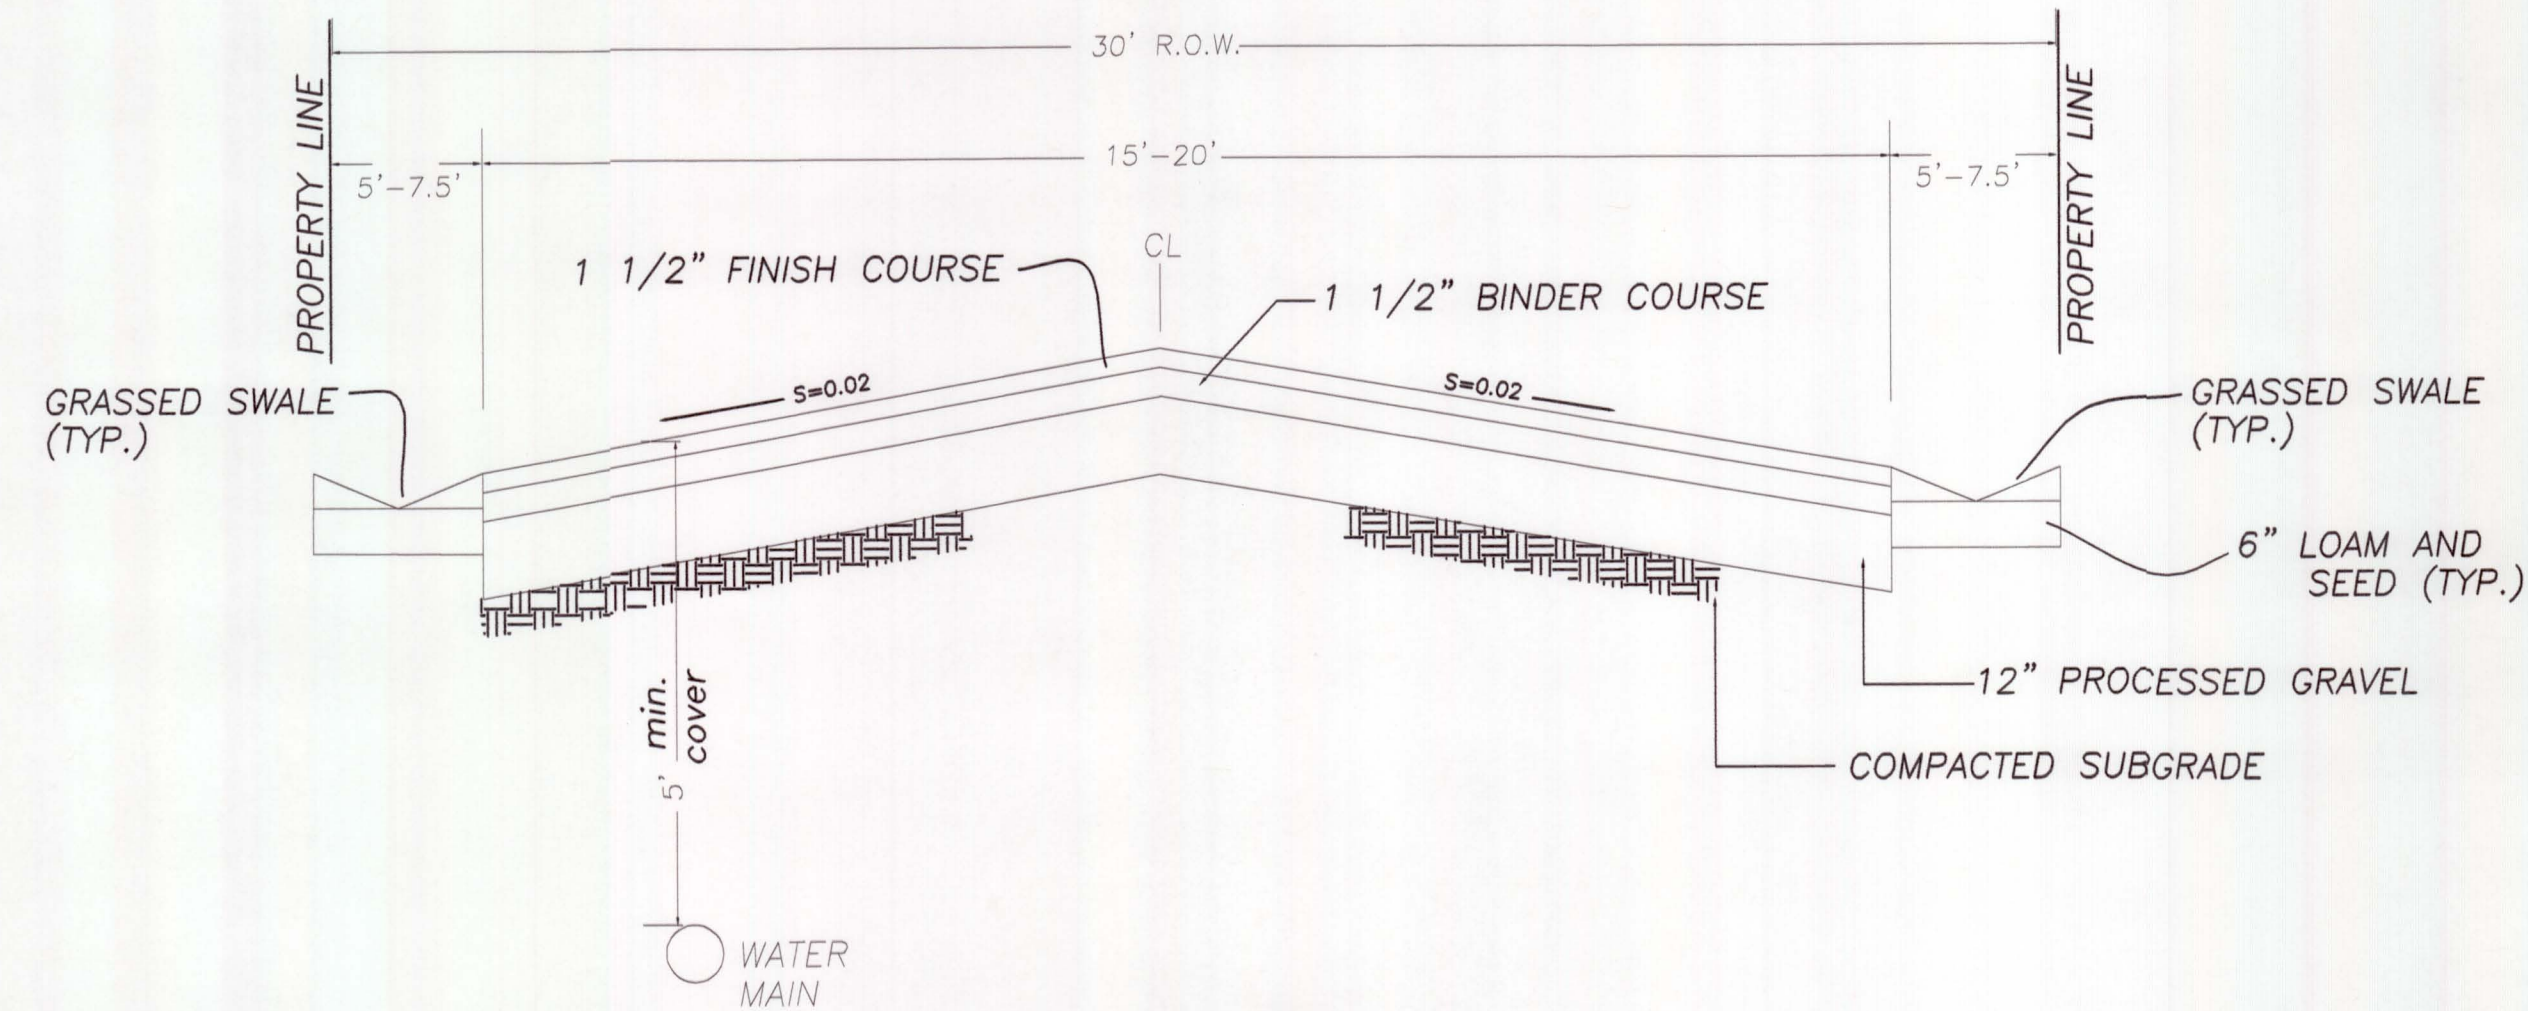


7 ROADWAY SECTION

C-2 SCALE: NTS

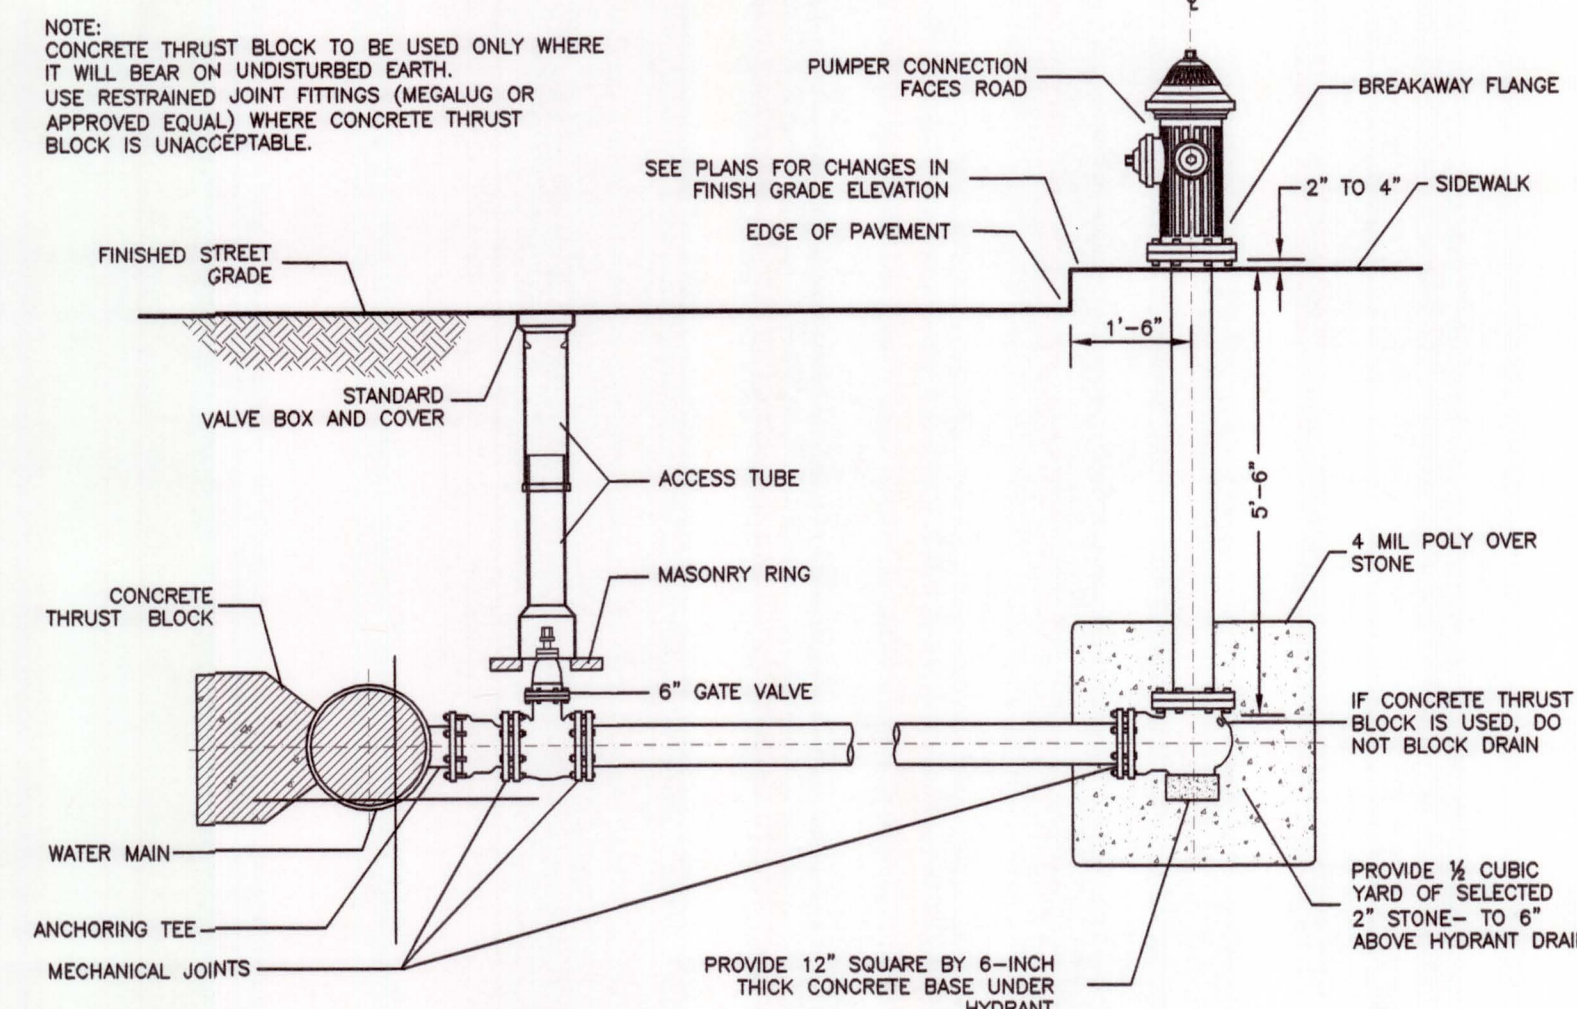

8 TYP. FIRE HYDRANT CONNECTION

C-2 SCALE: NTS

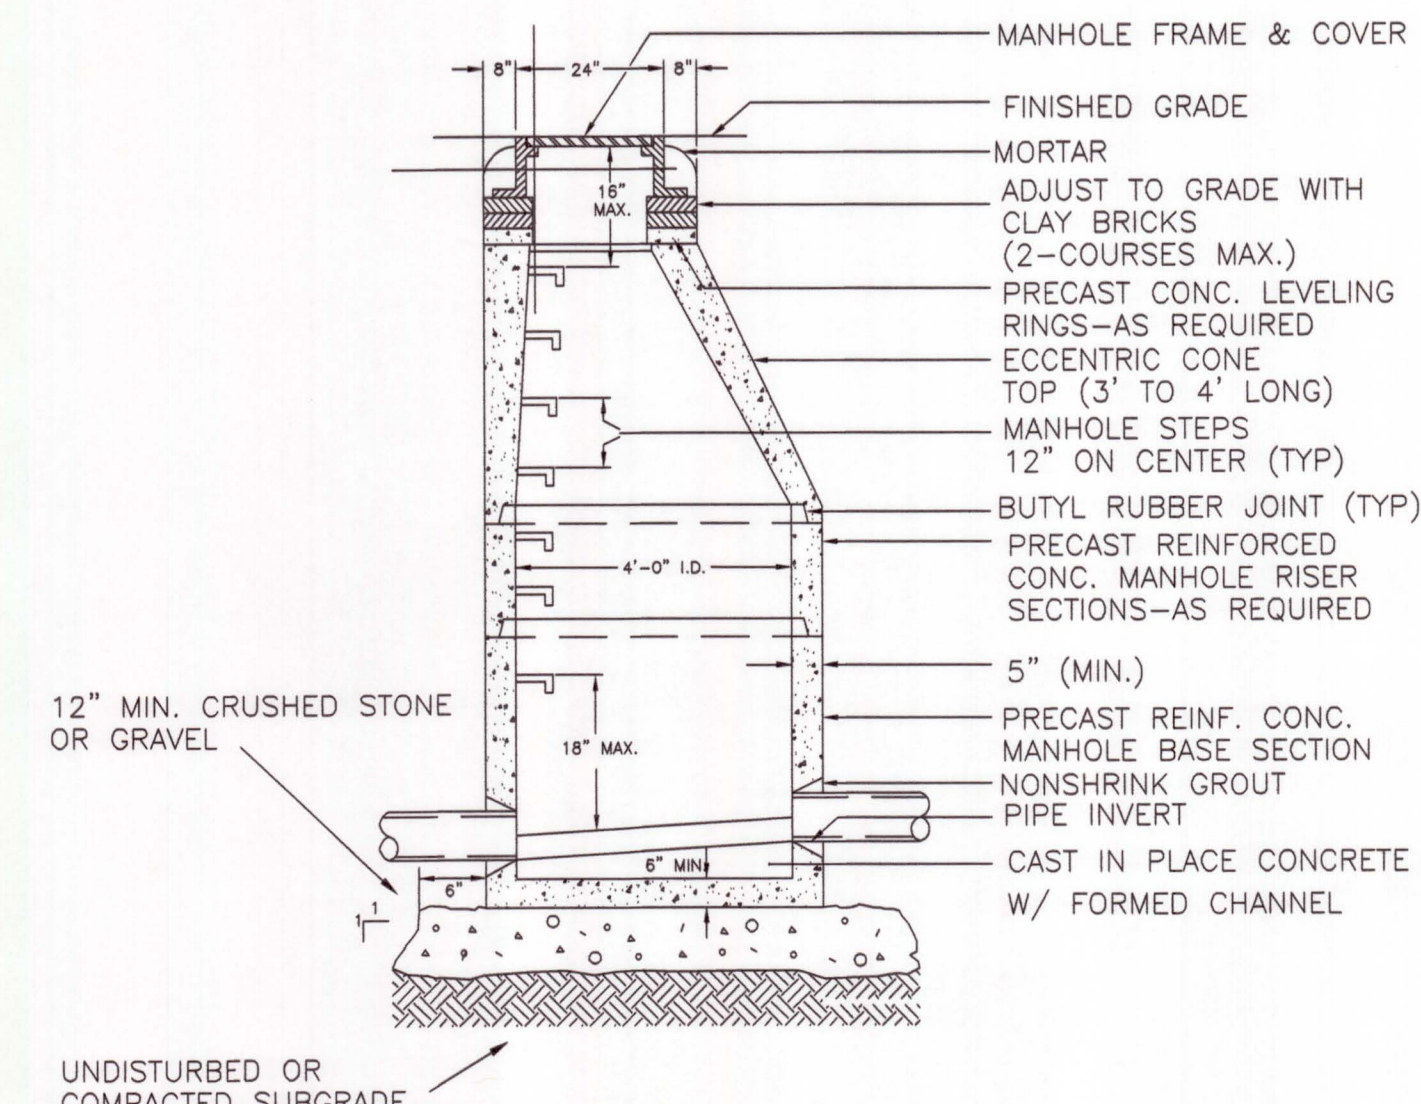

9 STORM DRAIN MANHOLE

C-2 SCALE: NTS

**Gala Simon
Associates Inc.**
394 LOWELL STREET, SUITE 18
LEXINGTON, MA 02420
Tel: (781) 676-2962
www.gsadesign.com

GSA
Civil Engineers

DETAILS
BOARD OF SURVEY
PLAN

STRAWBERRY FIELDS LANE
567 CONCORD AVENUE
BELMONT, MASSACHUSETTS

Job No. 1322 Date: 09/16/13
Drawn By: AG Scale: AS SHOWN
Rev# Date: Description:
1 9.18.2013 Dep. review

C-2