


FLOOR PLAN
SCALE: 3/8" = 1'-0"



LEGEND

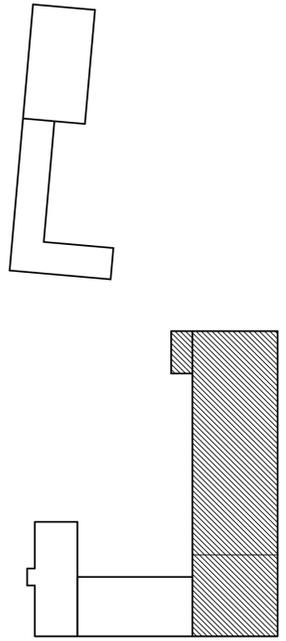

TOWN OF
BELMONT,
MASSACHUSETTS

NEW
PUBLIC WORKS
FACILITY



VEHICLE STORAGE
BUILDING
FLOOR PLAN

NO.	DATE	DESCRIPTION

Date: XX/XX/06	Job No. 46040
Scale: AS NOTED	Draw'ing No.
Prepared By: JJA	
Drawn By: RDS	
Checked By: XXX	