


FLOOR PLAN  
SCALE: 3/8" = 1'-0"

LEGEND

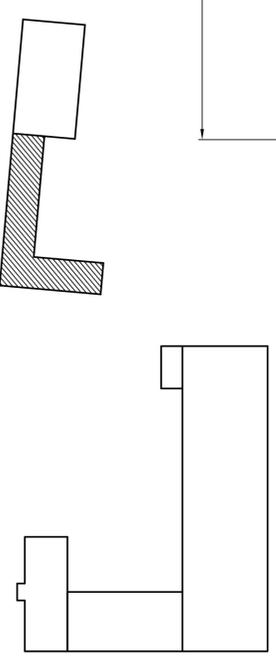

TOWN OF  
BELMONT,  
MASSACHUSETTS

NEW  
PUBLIC WORKS  
FACILITY



Title

SMALL VEHICLE/  
EQUIPMENT STORAGE  
BUILDING  
FLOOR PLAN

NO.	DATE	DESCRIPTION

Date: XX/XX/06	Job No: 46040
Scale: AS NOTED	Draw'ing No:
Prepared By: LJA	
Drawn By: RDS	
Checked By: XXX	
	A-400