

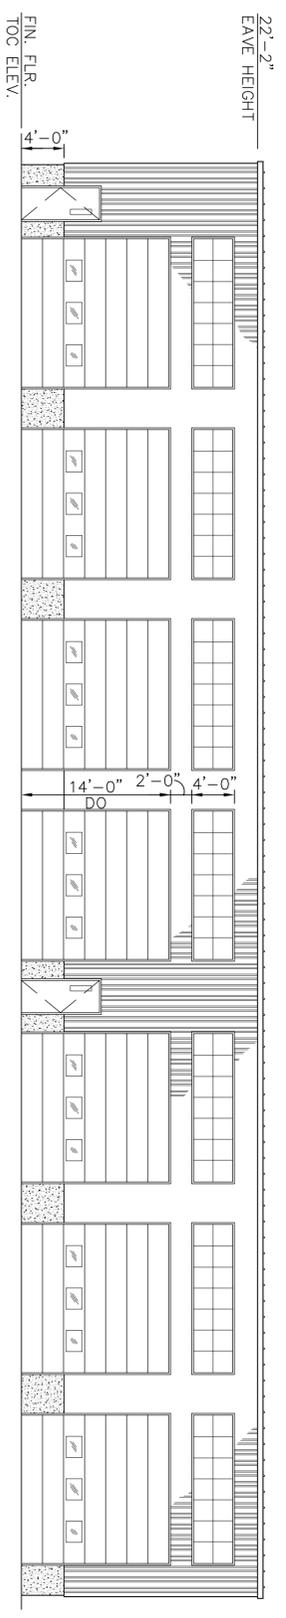


TOWN OF
BELMONT,
MASSACHUSETTS



NEW
PUBLIC WORKS
FACILITY

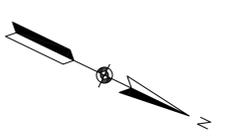

NORTH ELEVATION
SCALE: 1/8"=1'-0"

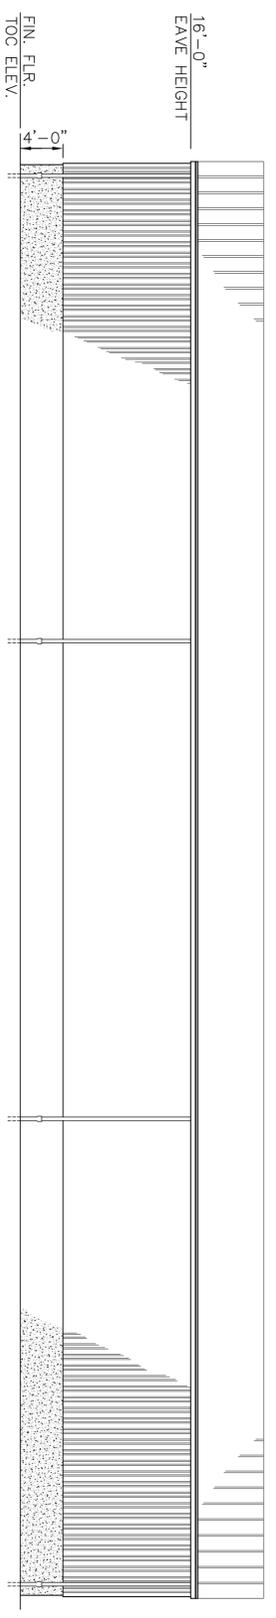

SOUTH ELEVATION
SCALE: 1/8"=1'-0"

 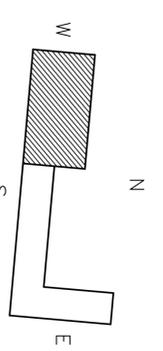

NO.	DATE	DESCRIPTION	REGISTRATION

FLEET MAINTENANCE
BUILDING
ELEVATIONS

Date: XX/XX/06	Job No: 46040
Scale: AS NOTED	Draw'ing No:
Prepared By: LJA	
Drawn By: RDG	
Checked By: XXX	

A-501