



NEW  
PUBLIC WORKS  
FACILITY

 


**Gannett Fleming**  
1300 North Avenue, Suite 100  
Belmont, MA 02458  
(781) 386-7750

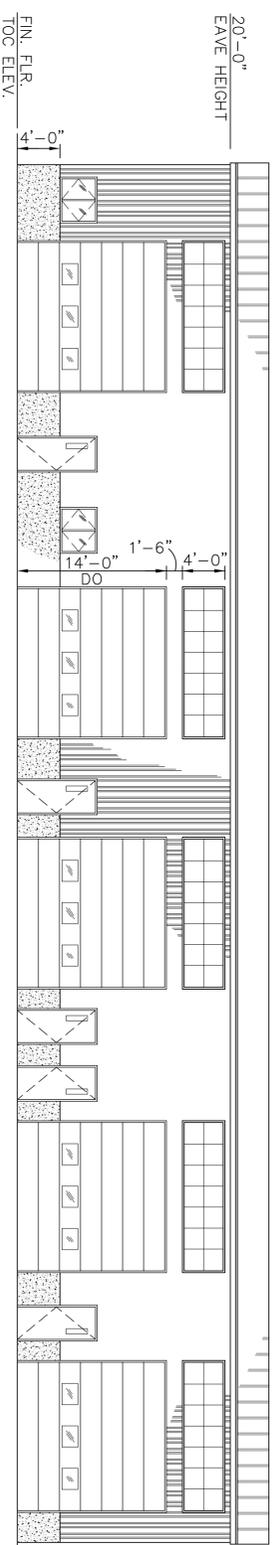

**WEST ELEVATION**  
SCALE: 1/8"=1'-0"



WORK SHOPS  
ELEVATION

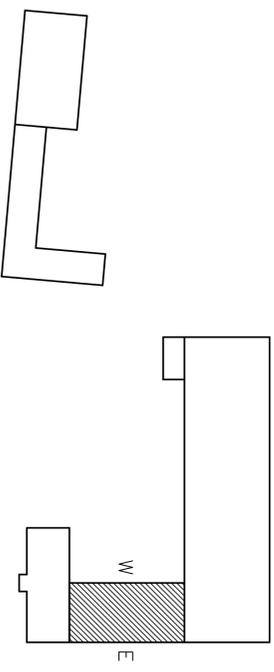

**LEGEND**



NO.	DATE	DESCRIPTION	REGISTRATION

Date: XX/XX/06	Job No: 46040
Scale: AS NOTED	Draw/ing No:
Prepared By: JJA	
Drawn By: RDG	
Checked By: XXX	

A-201
-------