

verizon
WIRELESS

VERIZON WIRELESS
400 FRIBERG PARKWAY
WESTBOROUGH, MA 01581-3956

BELMONT 3 MA

ZONING DRAWINGS

0	03/09/16	FOR SUBMITTAL
B	02/25/16	FOR REVIEW
A	09/04/15	FOR TOWN REVIEW

Dewberry

Dewberry Engineers Inc.
280 SUMMER ST.
10TH FLOOR
BOSTON, MA 02210
PHONE: 617.695.3400
FAX: 617.695.3310



DRAWN BY:	MR
REVIEWED BY:	DAS
CHECKED BY:	BBR
PROJECT NUMBER:	50002925
JOB NUMBER:	50066098
SITE ADDRESS:	

582 PLEASANT STREET
BELMONT, MA 02478

SHEET TITLE

PROPOSED SITE PLAN

SHEET NUMBER

Z-2



PLEASANT STREET



ALEXANDER AVENUE

PROPOSED SITE PLAN

SCALE: 1"=5' FOR 11"x17"
1"=10' FOR 22"x34"





- NOTES:
- NORTH ARROW SHOWN AS APPROXIMATE.
 - SOME EXISTING AND PROPOSED INFORMATION NOT SHOWN FOR CLARITY.
 - PROPOSED EQUIPMENT TO BE INSTALLED PER STRUCTURAL ANALYSIS BY DEWBERRY ENGINEERS INC., DATED 10-12-15.
 - ALL PROPOSED WORK WITHIN STEEPLE TO BE COMPLETED AFTER THE STEEPLE REPAIRS, AS RECOMMENDED BY THE REPORT ISSUED BY RENE MUGNIER ASSOCIATES, INC. DATED 08-27-14 ARE COMPLETED.

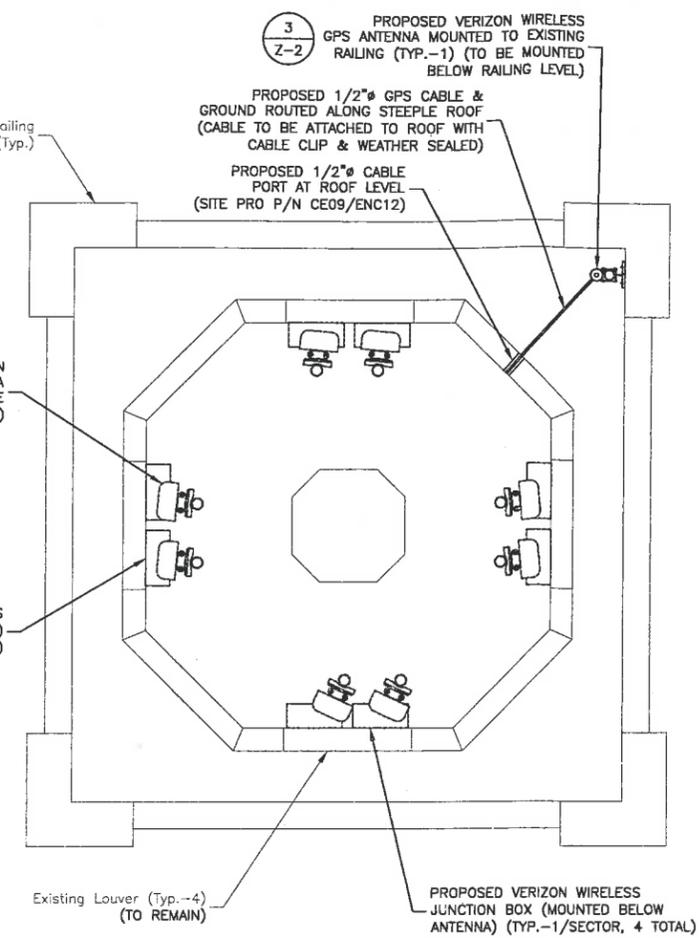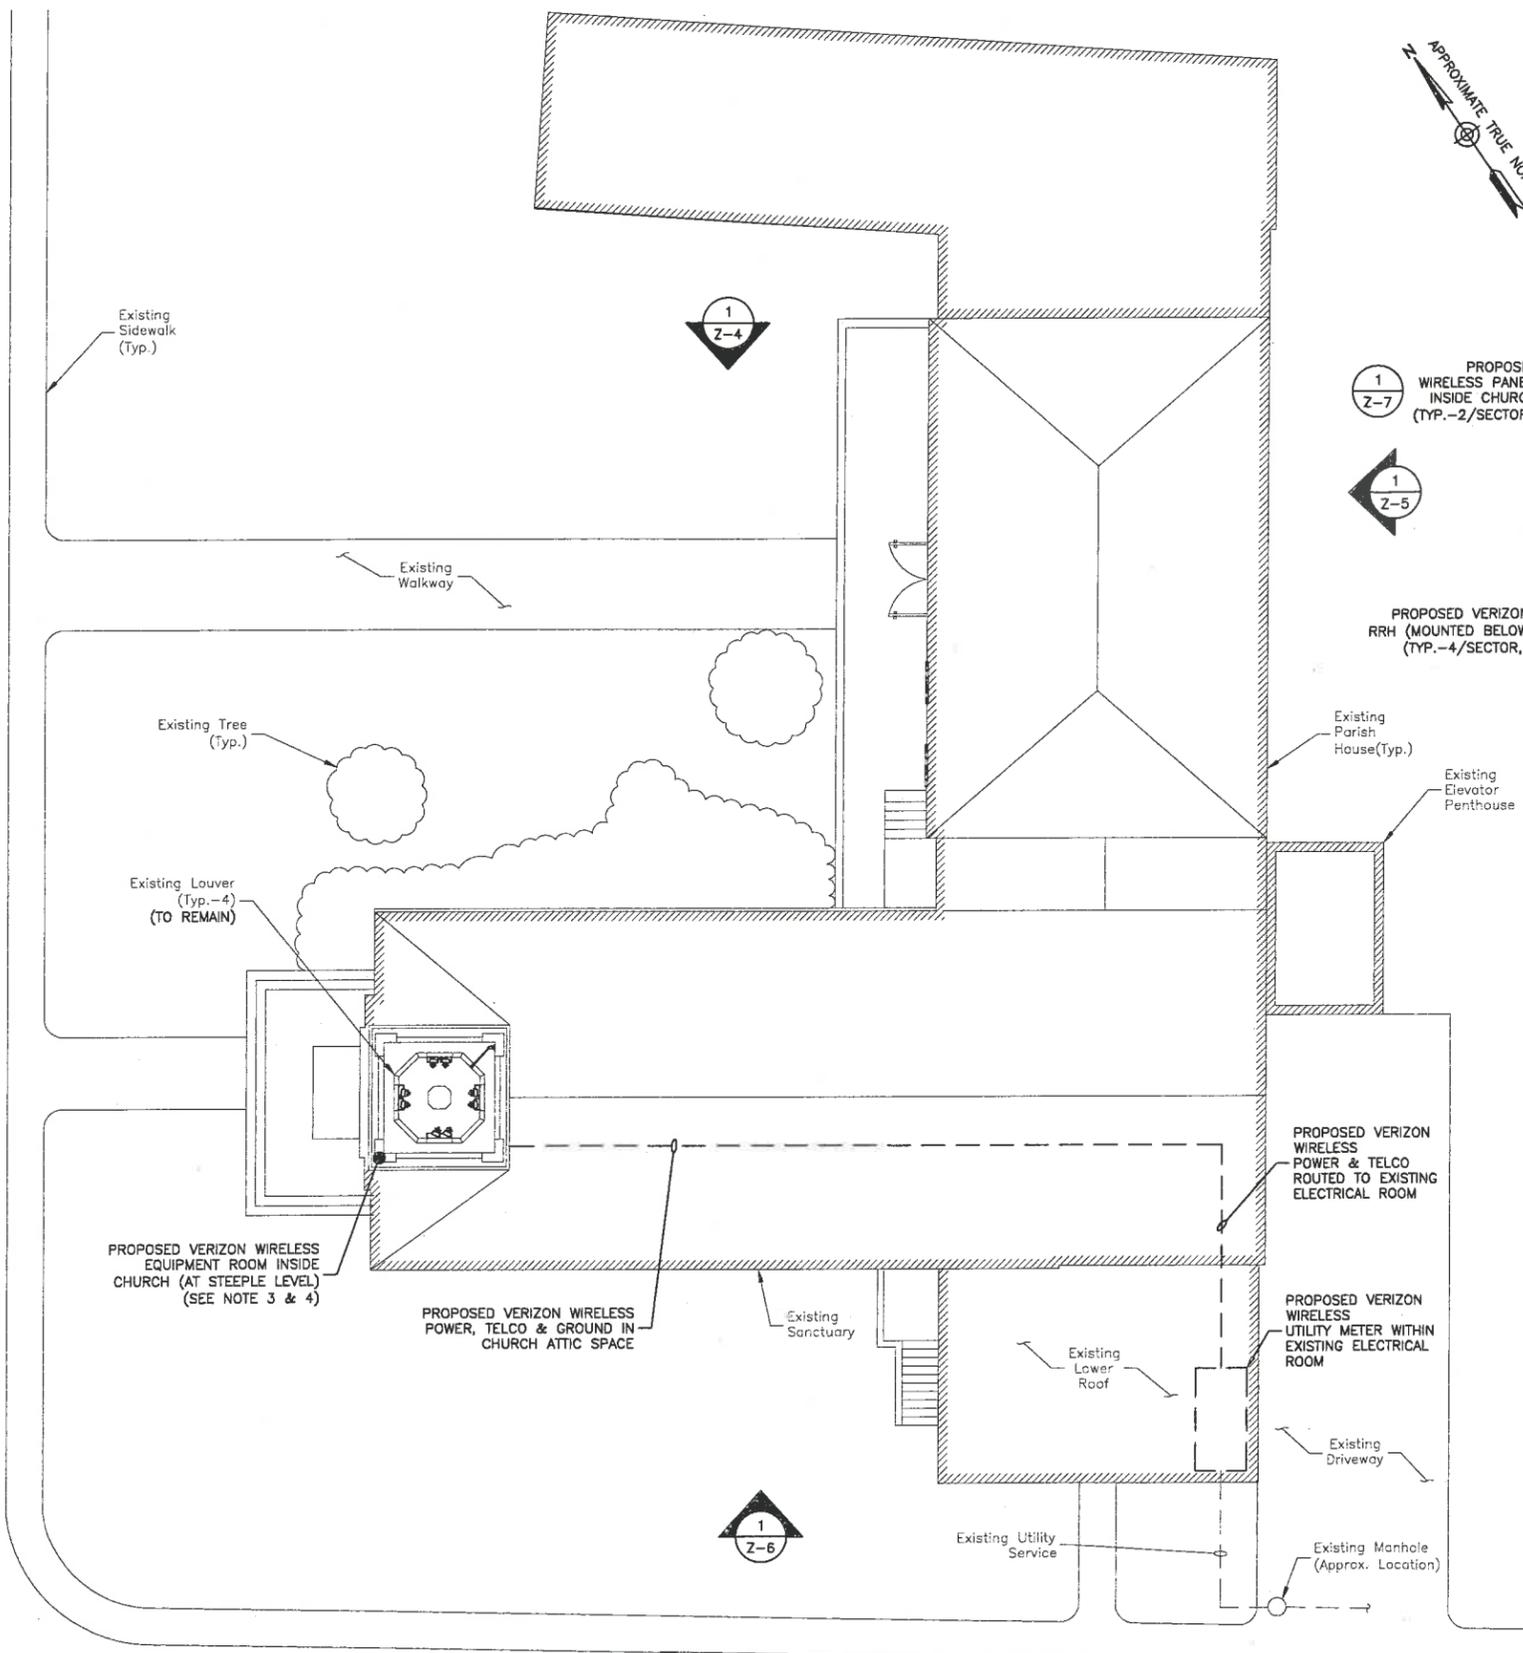

ANTENNA ORIENTATION PLAN

SCALE: 1"=1' FOR 11"x17"
1"=2' FOR 22"x34"

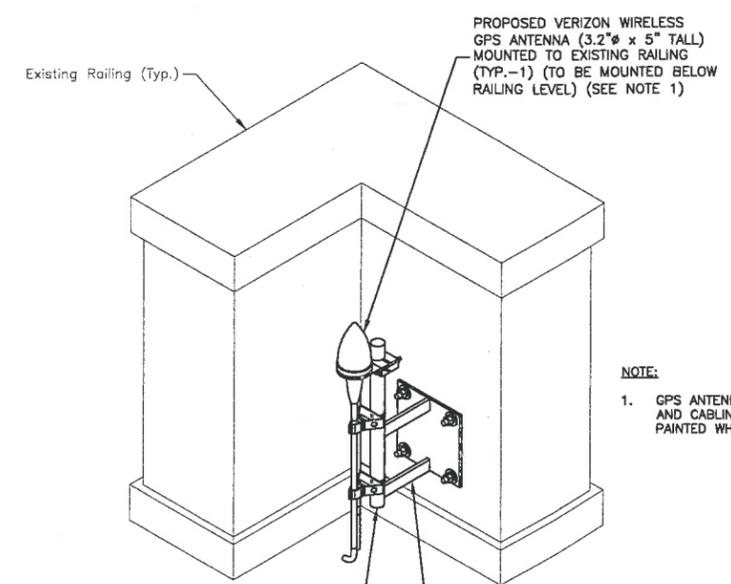 

GPS MOUNTING ISOMETRIC

SCALE: N.T.S.

- NOTE:
- GPS ANTENNA, MOUNT AND CABLING TO BE PAINTED WHITE.