


D-1 SHRUB PLANTING
SCALE: NTS

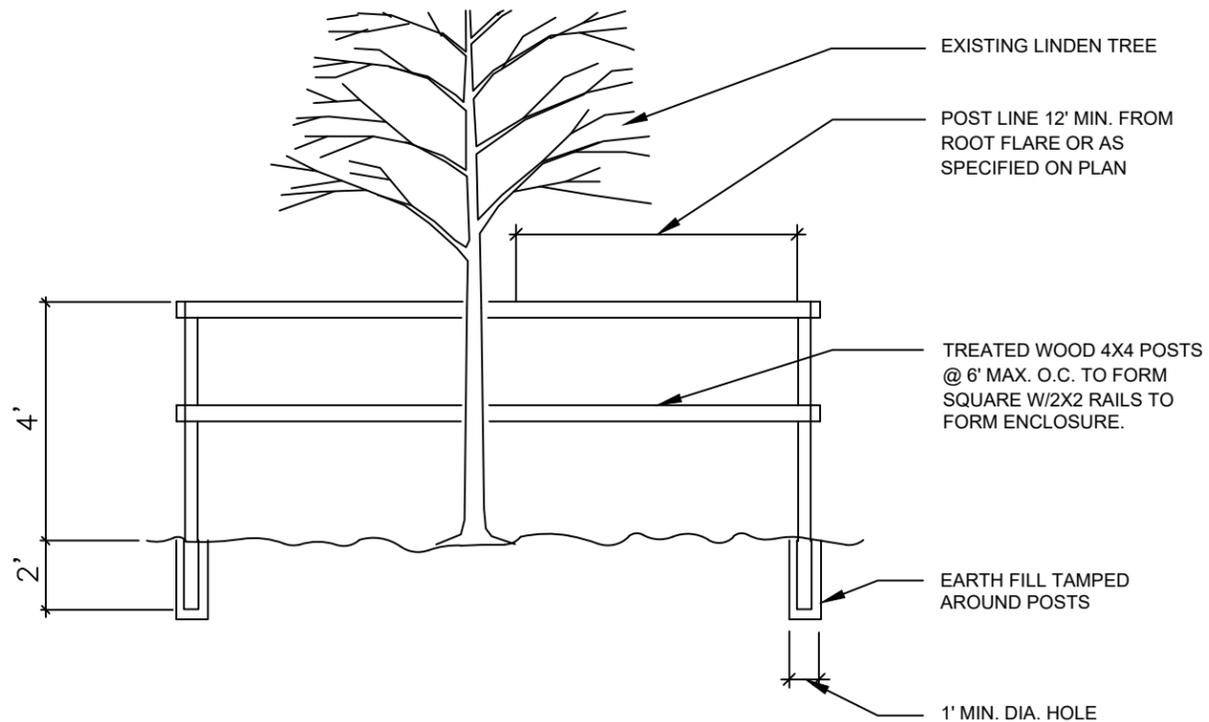

D-2 TREE PROTECTION
SCALE: NTS

LANDSCAPE NOTES:

1. THE INTENT OF THIS DOCUMENT IS TO PROVIDE SUFFICIENT INFORMATION TO THE EXPERIENCED GENERAL CONTRACTOR TO CONSTRUCT THE PROJECT SHOWN. THE GENERAL CONTRACTOR IS RESPONSIBLE TO VERIFY THE ACCURACY AND COMPLIANCE WITH LOCAL AND STATE BUILDING REGULATIONS AND THE TOWN BUILDING DEPARTMENT PRIOR TO CONSTRUCTION. THESE REQUIREMENTS MUST TAKE PRECEDENCE OVER THOSE SHOWN, AND FIELD ADJUSTMENTS MADE ACCORDINGLY. THE GENERAL CONTRACTOR MUST NOTIFY THE LANDSCAPE ARCHITECT AND OWNER OF ANY REQUIRED CHANGES PRIOR TO CONSTRUCTION.
2. STANDARD LANDSCAPE CONSTRUCTION PRACTICES SHALL BE UTILIZED BY THE CONTRACTOR.
3. ALL EXISTING FOUNDATION PLANTS AND ROOT SYSTEMS SHALL BE REMOVED AND LEGALLY DISPOSED OF OFF SITE UNLESS NOTED OTHERWISE ON THE PLANS.
4. ALL PLANTS SHALL BE GUARANTEED FOR ONE FULL YEAR FROM DATE OF COMPLETION.
5. ALL LANDSCAPE MATERIAL SHALL BE STORED ON THE PROPERTY.
6. ALL CONSTRUCTION DEBRIS SHALL BE REMOVED AND LEGALLY DISPOSED OF OFF SITE.
7. ROADWAYS SHALL BE KEPT OPEN AND CLEAN AT ALL TIMES FOR VEHICULAR ACCESS UNTIL PROJECT IS COMPLETED.
8. ALL DISTURBED LAWN AREAS SHALL BE REPAIRED WITH LOAM & SEED.
9. NO PLANT MATERIALS SHALL BE INSTALLED UNTIL ALL GRADING AND CONSTRUCTION HAS BEEN COMPLETED IN THE IMMEDIATE AREA.
10. A 2-3 INCH DEEP SHREDDED PINE BARK MULCH SHALL BE INSTALLED UNDER ALL TREES AND SHRUBS, AND IN ALL PLANTING BEDS, AS SHOWN ON THE PLANS.
11. FINAL QUANTITY FOR EACH PLANT TYPE SHALL BE AS SHOWN ON THE PLAN. THIS NUMBER SHALL TAKE PRECEDENCE IN CASE OF ANY DISCREPANCY BETWEEN QUANTITIES SHOWN ON THE PLANT LIST AND ON THE PLAN. THE CONTRACTOR SHALL REPORT ANY DISCREPANCIES BETWEEN THE NUMBER OF PLANTS SHOWN ON THE PLAN AND PLANT LABELS PRIOR TO BIDDING.
12. ANY PROPOSED PLANT SUBSTITUTIONS MUST BE APPROVED IN WRITING BY THE OWNER.
13. ALL PLANT MATERIALS INSTALLED SHALL MEET OR EXCEED THE SPECIFICATIONS OF THE "AMERICAN STANDARDS FOR NURSERY STOCK" BY THE AMERICAN ASSOCIATION OF NURSERYMEN.
14. EXISTING TREES TO REMAIN SHALL BE PROTECTED. ANY DAMAGE TO EXISTING TREES, SHRUBS, OR LAWNS SHALL BE ASSESSED, REPAIRED OR REPLACED BY THE CONTRACTOR AT NO ADDITIONAL COST TO THE OWNER.
15. SOIL MIXTURE SHALL CONSIST OF A TESTED 50% MIXTURE OF LOAM AND COMPOST.
16. ALL PLANTS SHALL BE WATERED DURING AND AFTER CONSTRUCTION A MINIMUM OF THREE DEEP WATERINGS PER WEEK UNTIL THE FIRST FROST. THE CLIENT SHALL CONTINUE WATERING NEW PLANTS THE FOLLOWING SPRING A MINIMUM OF 1" OF WATER PER WEEK OR THREE DAYS PER WEEK SOAKING SOIL TO A MINIMUM DEPTH OF 8 INCHES.

FOR TOWN REVIEW 10.03.2016


PLANTING DETAILS & NOTES



10/01/2016


EJB Designs
Site Planning & Landscape Architecture

P.O. Box 739
Mansfield, MA 02048
P: 617-877-6805
E: ejb-designs@comcast.net
W: www.ejb-designs@comcast.net

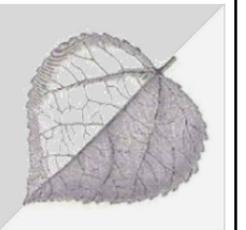

10 Anis Road
Belmont, MA 02478
Client: William Murthy


L3.0

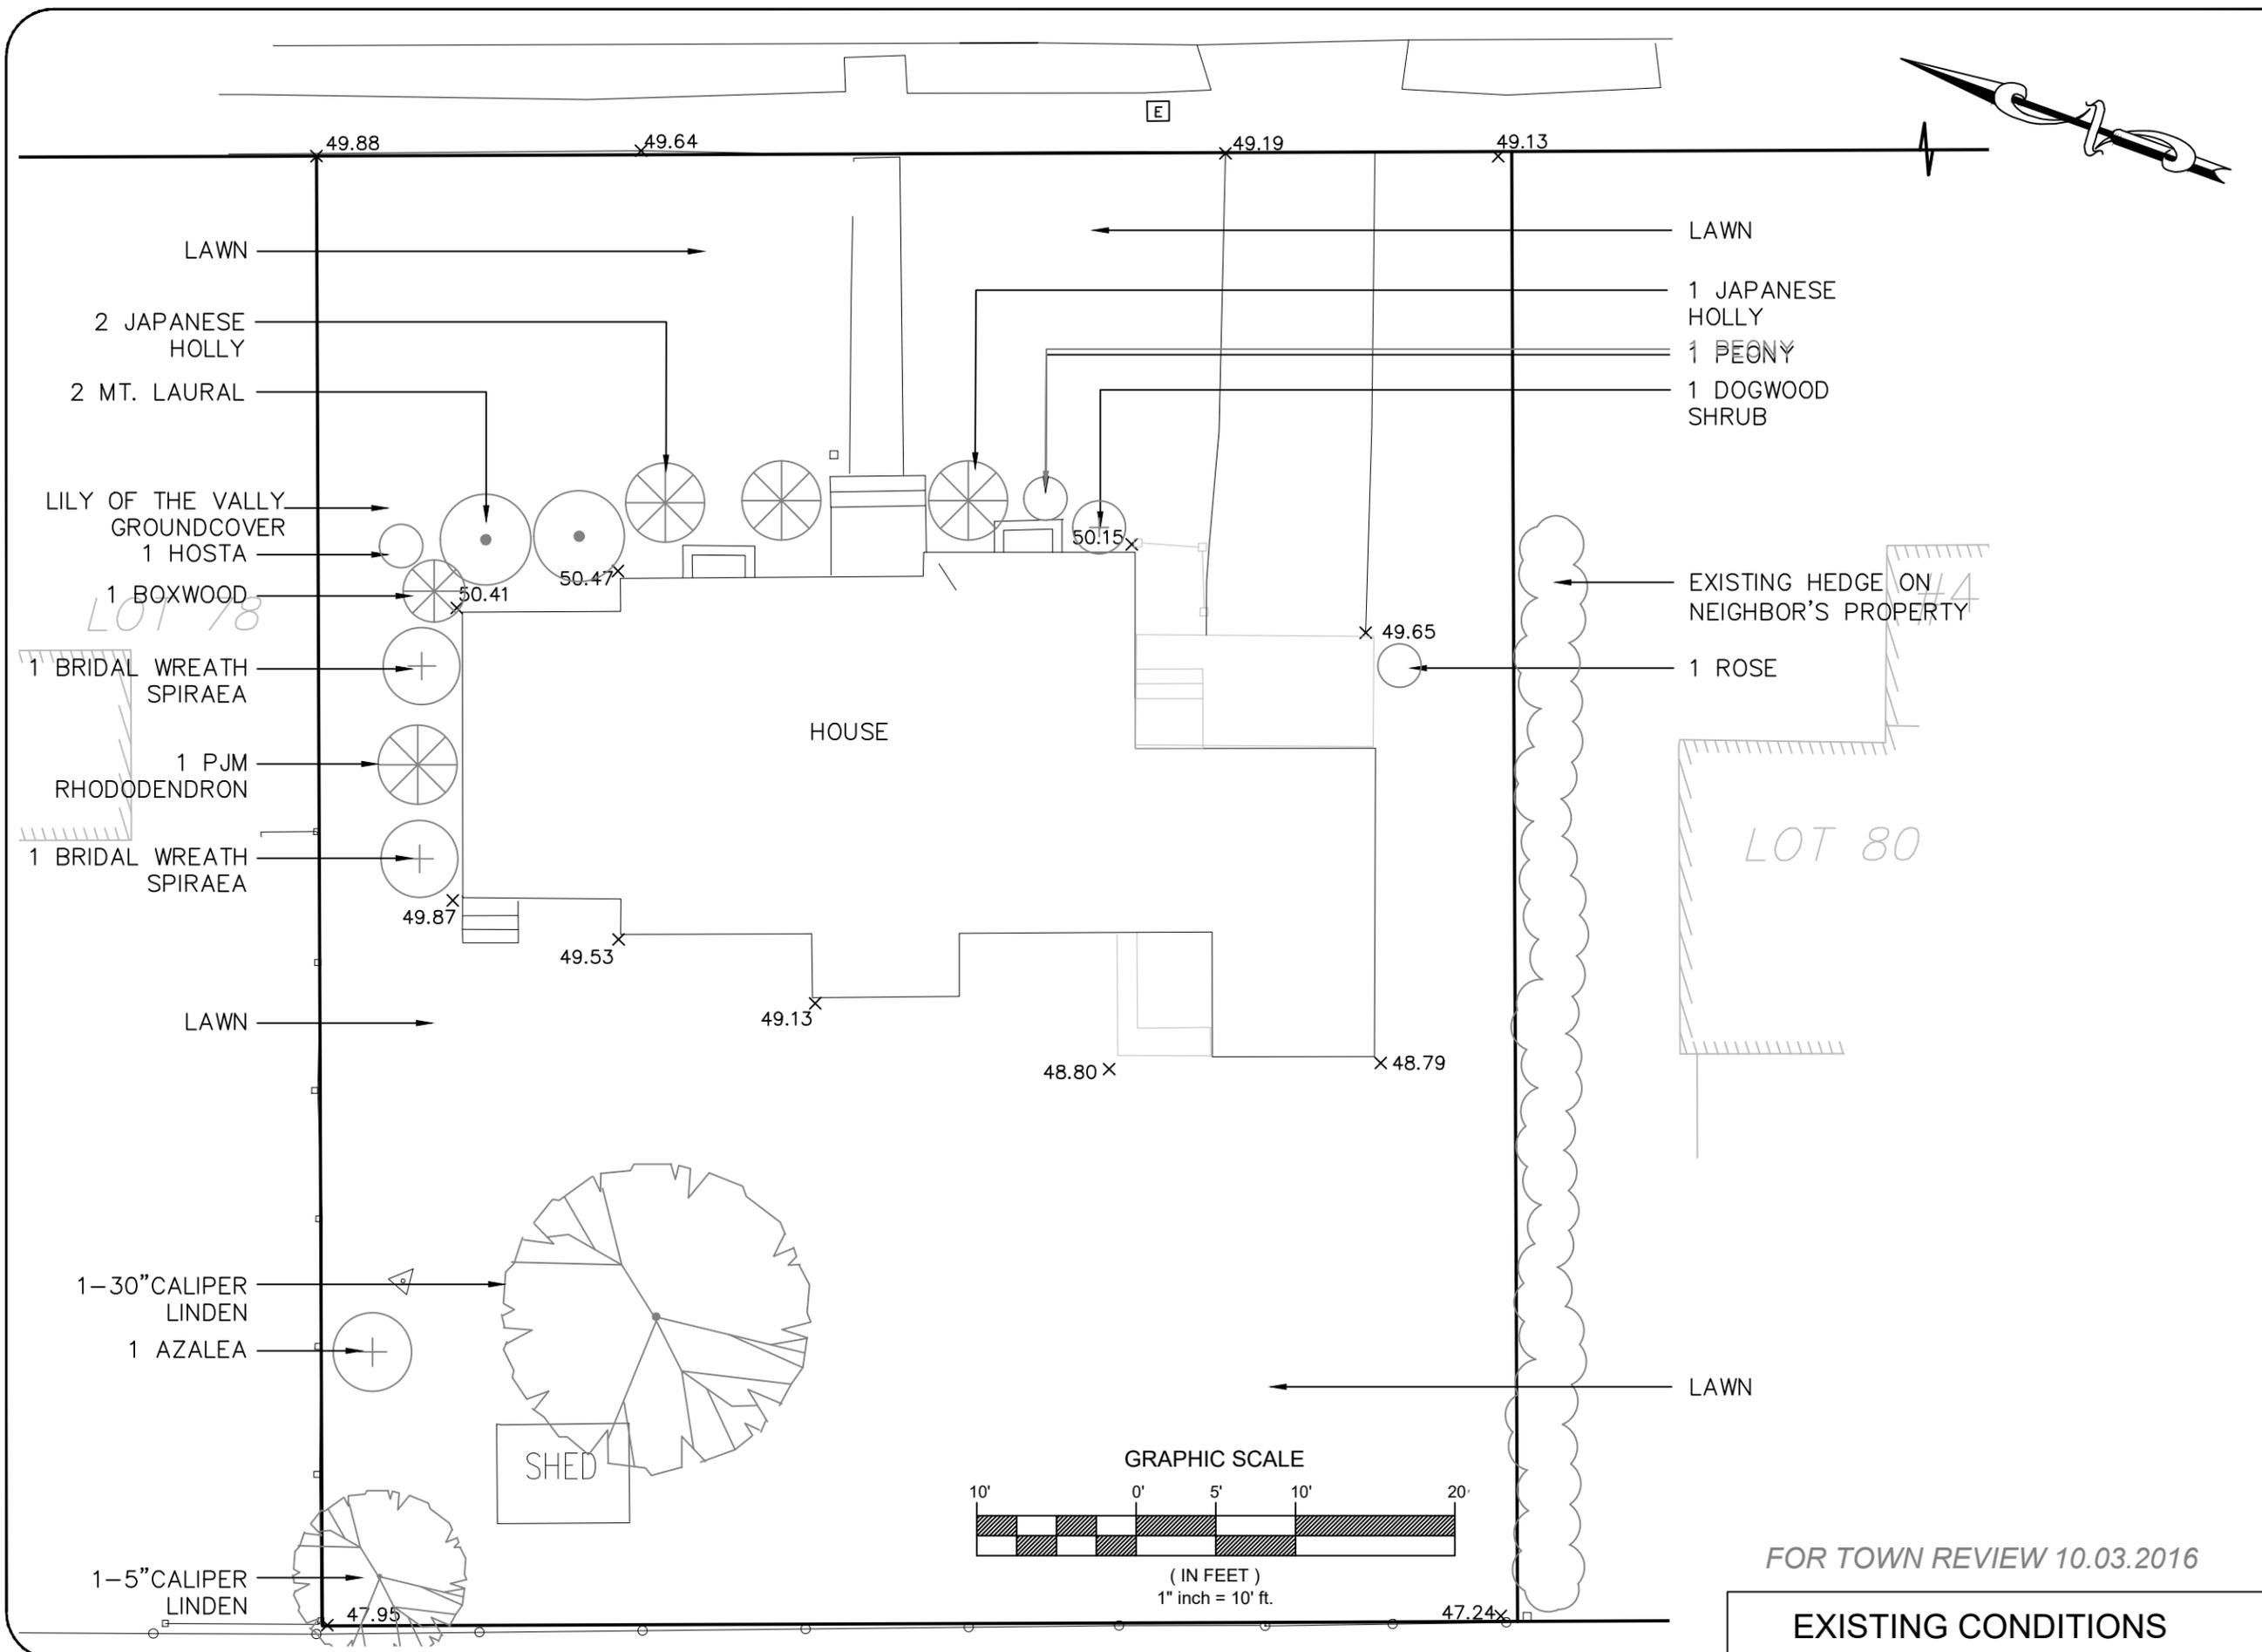

10/01/2016

EJB Designs
 Site Planning & Landscape Architecture

P.O. Box 739
 Mansfield, MA 02048
 P: 617-877-6805
 E: ejb-designs@comcast.net
 W: www.ejb-designs@comcast.net

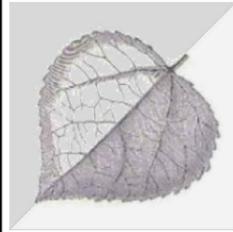

10 Anis Road
 Belmont, MA 02478
 Client: William Murthy


L1.0
 1 OF 3



10/01/2016

EJB Designs
Site Planning & Landscape Architecture

P.O. Box 739
Mansfield, MA 02048
P: 617-877-6805
E: ejb-designs@comcast.net
W: www.ejb-designs@comcast.net

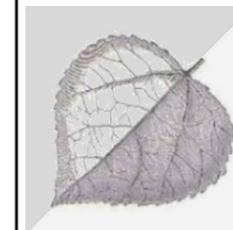


10 Anis Road

Belmont, MA 02478


Client: William Murthy

L2.0

2 OF 3

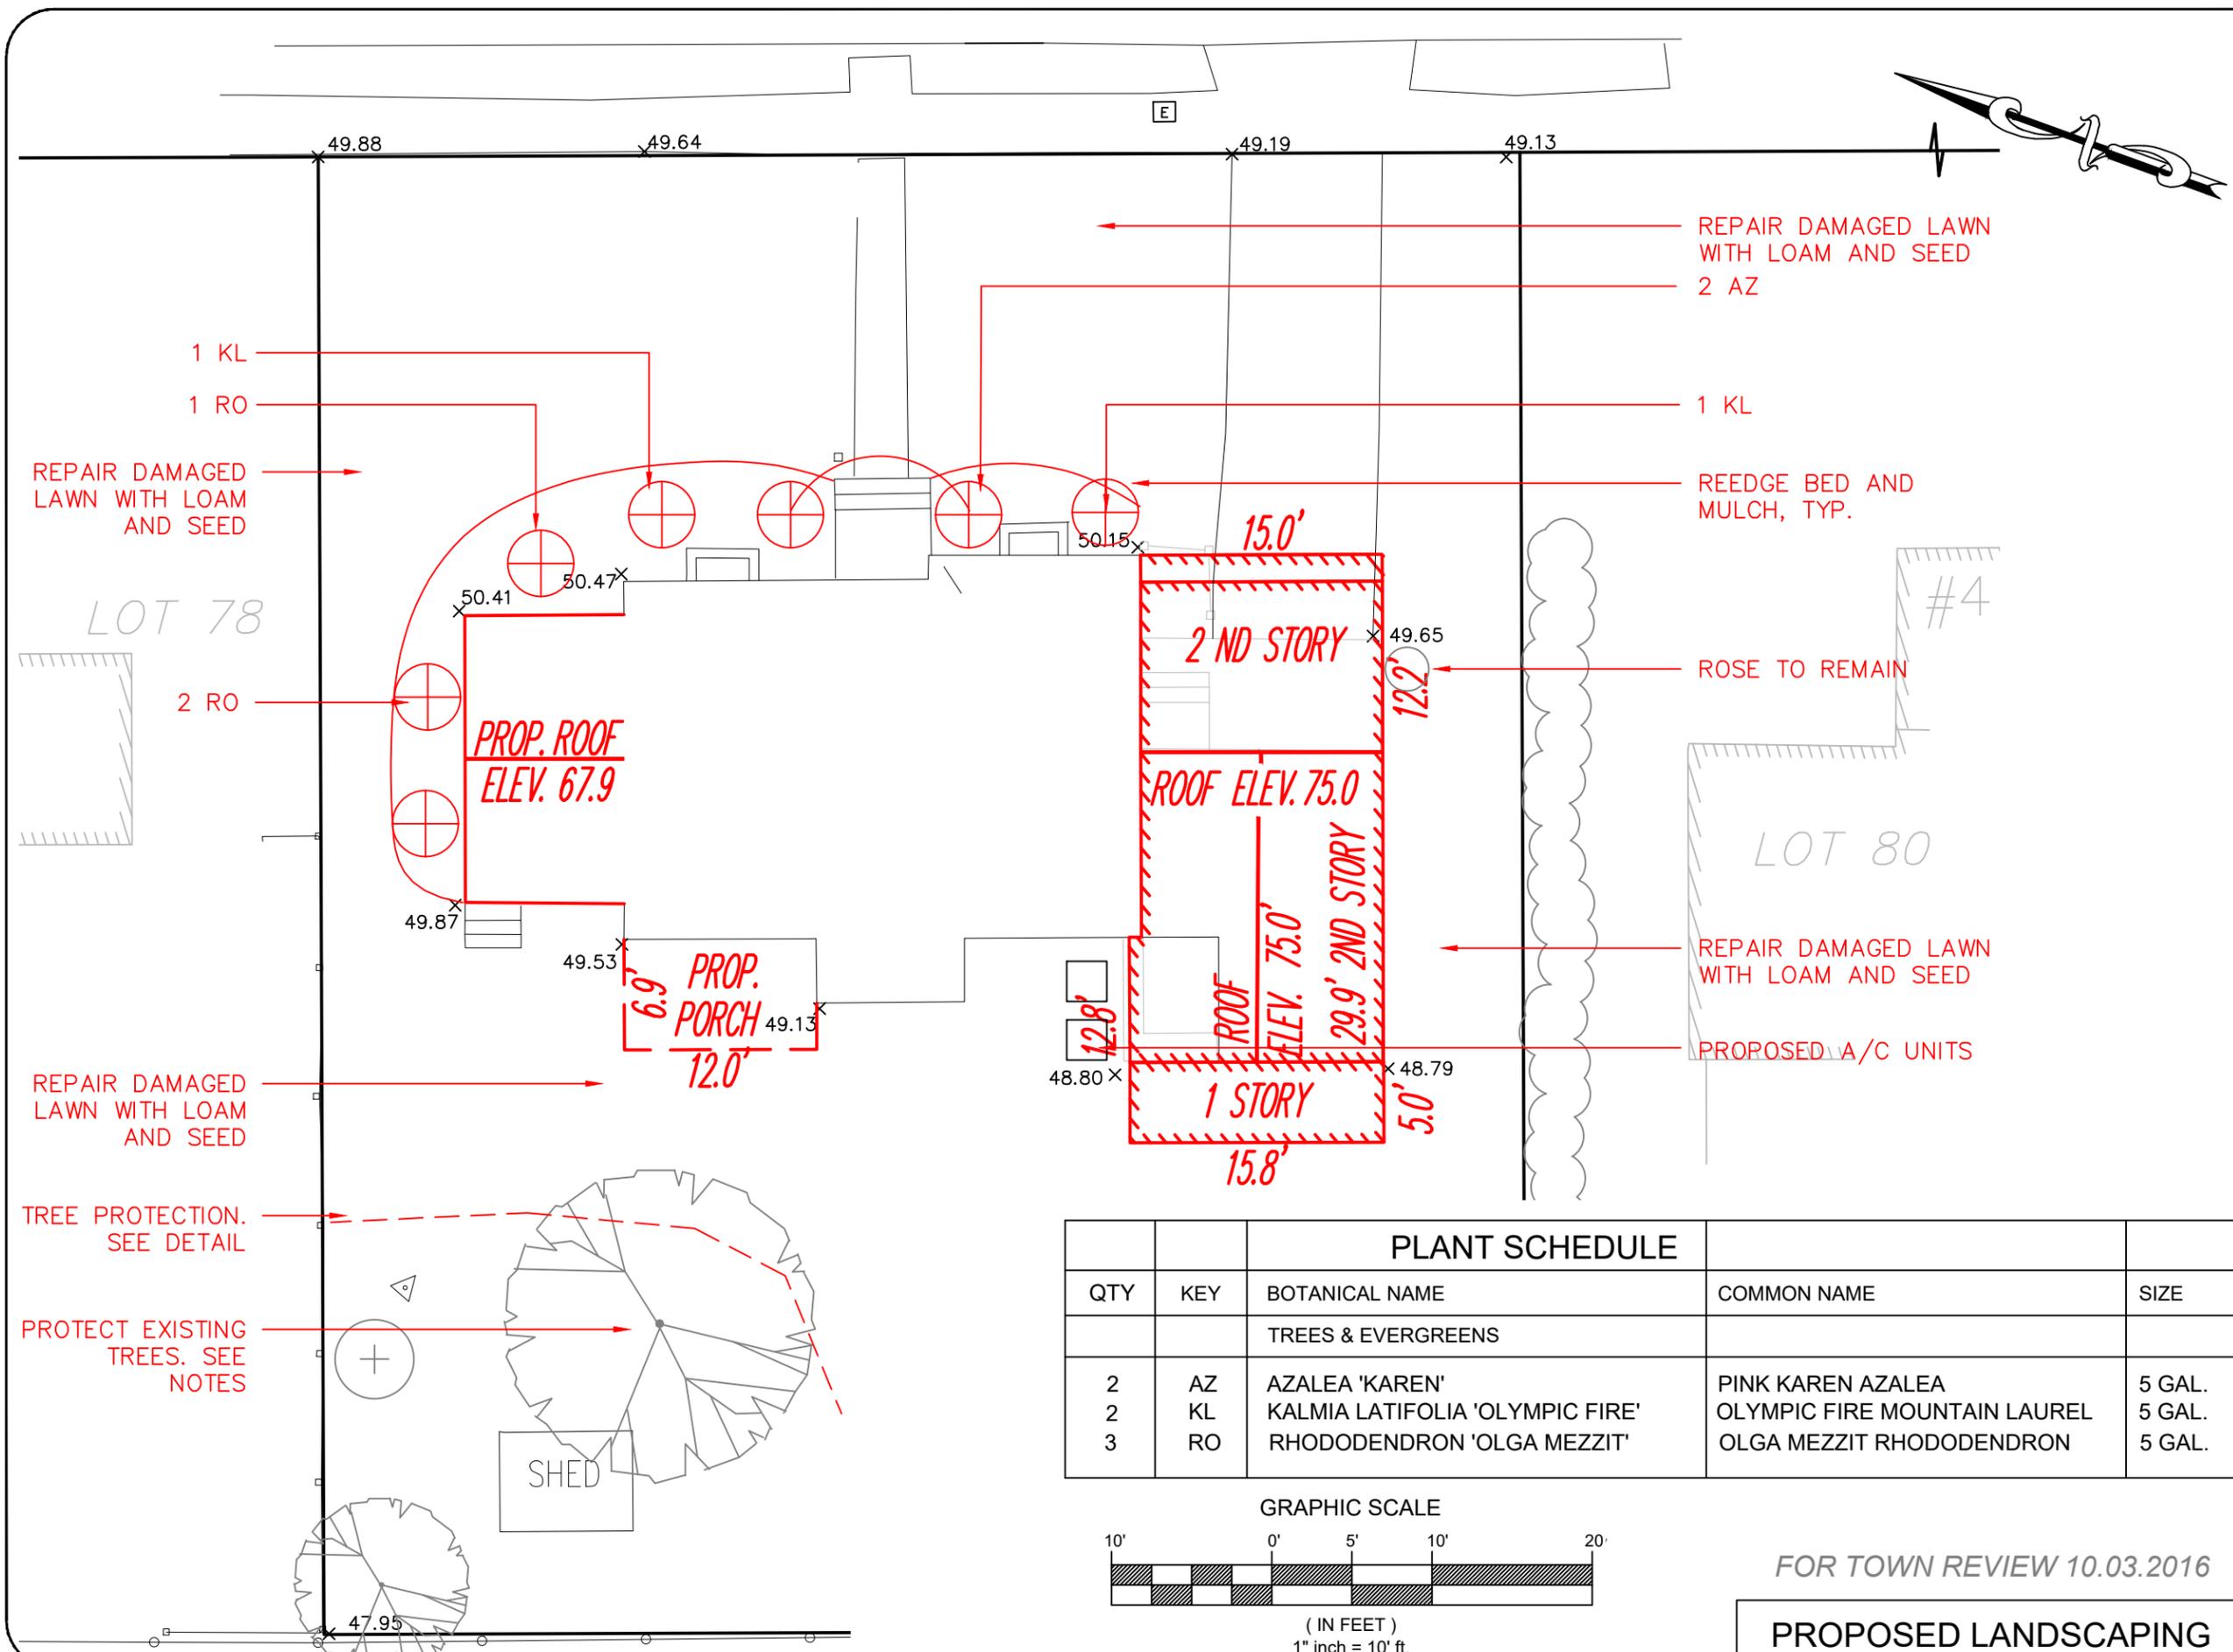

PLANT SCHEDULE				
QTY	KEY	BOTANICAL NAME	COMMON NAME	SIZE
TREES & EVERGREENS				
2	AZ	AZALEA 'KAREN'	PINK KAREN AZALEA	5 GAL.
2	KL	KALMIA LATIFOLIA 'OLYMPIC FIRE'	OLYMPIC FIRE MOUNTAIN LAUREL	5 GAL.
3	RO	RHODODENDRON 'OLGA MEZZIT'	OLGA MEZZIT RHODODENDRON	5 GAL.

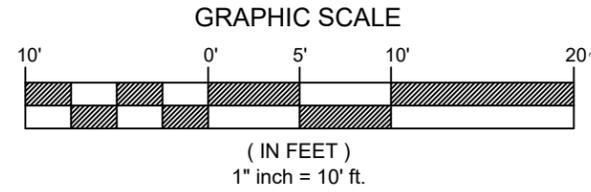

FOR TOWN REVIEW 10.03.2016

PROPOSED LANDSCAPING