

PROPOSED PLATFORM FRAMING PLAN

SCALE: 1/2"=1' FOR 11"x17"
1"=1' FOR 22"x34"




1

CONSTRUCTION NOTES:

- EXISTING FLOOR STRUCTURE AND STEEPLE SHALL BE PROPERLY REINFORCED OR SHORED IF AREA IS TO BE USED FOR STAGING OR SIGNIFICANT WEIGHT WILL NEED TO BE SUPPORTED (I.E. MATERIALS, WORKERS, ETC.) ALL MEANS AND METHODS OF INSTALLATION SHALL BE RESPONSIBILITY OF THE CONTRACTOR. CONTACT DEWBERRY FOR RECOMMENDATIONS DURING CONSTRUCTION.
- ALL PROPOSED WORK WITHIN STEEPLE TO BE COMPLETED AFTER THE STEEPLE REPAIRS BY OTHERS, AS RECOMMENDED BY THE REPORT ISSUED BY RENE MUGNIER ASSOCIATES, INC. DATED 08-27-14, ARE COMPLETED.

NOTES:


- CONTRACTOR TO VERIFY EXISTING CONDITIONS, STEEL & MOUNTING LOCATIONS PRIOR TO FABRICATION.
- SEE SHEET G-1 FOR STRUCTURAL STEEL NOTES.
- NOT ALL INFORMATION SHOWN FOR CLARITY.
- NORTH IS APPROXIMATE.
- ALL BOLTS SHALL BE 3/4" ASTM A325 BOLTS UNLESS NOTED OTHERWISE.
- SEE STRUCTURAL NOTE ON SHEET G-1.
- PROPOSED EQUIPMENT TO BE INSTALLED PER STRUCTURAL ANALYSIS BY DEWBERRY ENGINEERS INC., DATED 10-12-15.

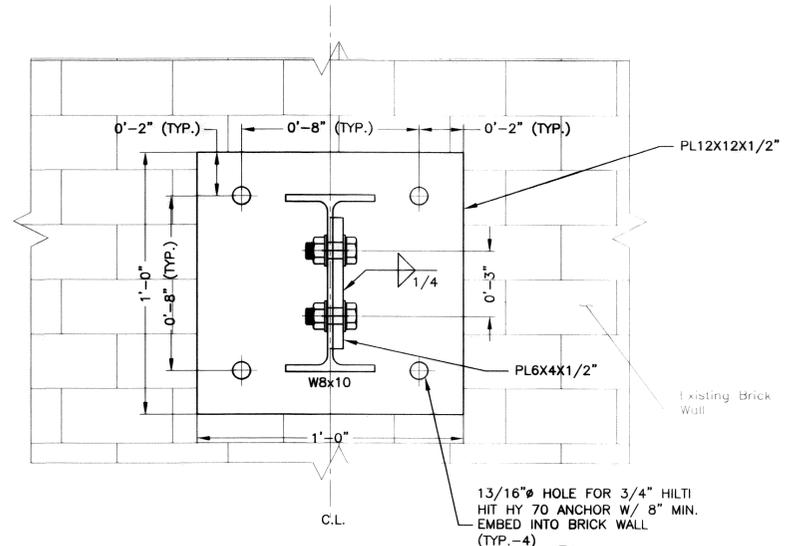

FRAME CONNECTION DETAIL

SCALE: 1 1/2"=1' FOR 11"x17"
3"=1' FOR 22"x34"


2

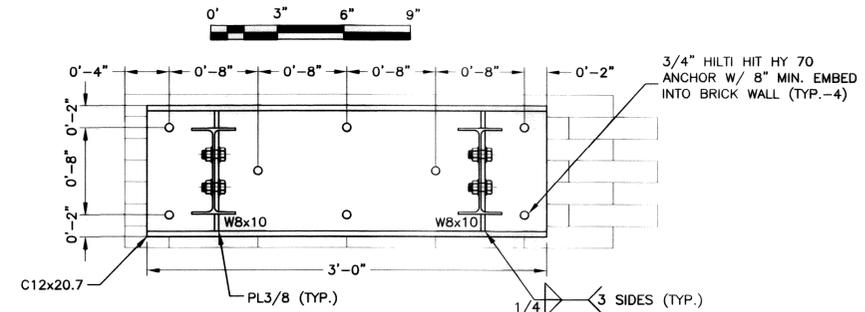

CHANNEL ATTACHMENT

SCALE: 3/4"=1' FOR 11"x17"
1 1/2"=1' FOR 22"x34"


3

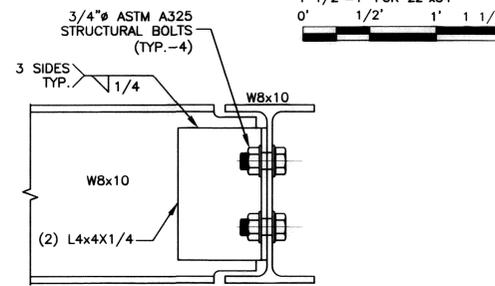

TYP. W8 TO W8 CONNECTION

SCALE: 1 1/2"=1' FOR 11"x17"
3"=1' FOR 22"x34"

4

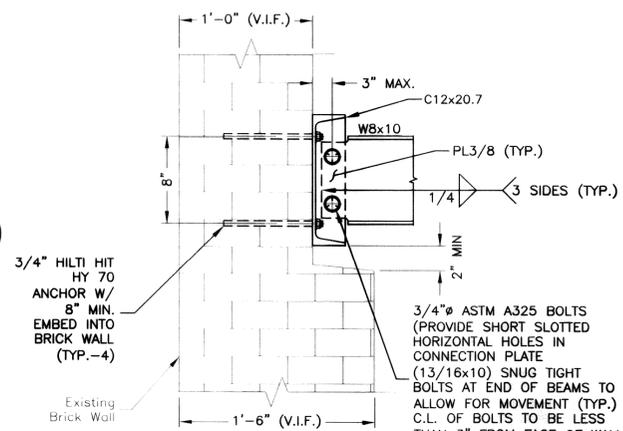

CHANNEL ATTACHMENT

SCALE: 3/4"=1' FOR 11"x17"
1 1/2"=1' FOR 22"x34"

5



VERIZON WIRELESS
400 FRIBERG PARKWAY
WESTBOROUGH, MA 01581-3956


BELMONT 3 MA

CONSTRUCTION DRAWINGS

0	11/16/15	FOR CONSTRUCTION
A	09/04/15	FOR REVIEW



Dewberry Engineers Inc.
280 SUMMER ST.
10TH FLOOR
BOSTON, MA 02210
PHONE: 617.695.3400
FAX: 617.696.3310

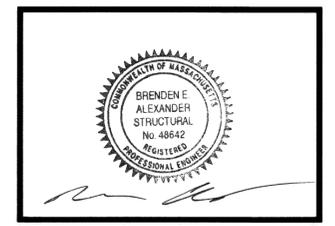

DRAWN BY:	MR
REVIEWED BY:	DAS
CHECKED BY:	BBR
PROJECT NUMBER:	50002925
JOB NUMBER:	50066098
SITE ADDRESS:	

582 PLEASANT STREET
BELMONT, MA 02478

SHEET TITLE
PROPOSED PLATFORM FRAMING PLAN & DETAILS
SHEET NUMBER

S-2