

Consultant:

Revision:

1 03-01-2022

Architect of Record:




Edward R. Bradford

Drawn: Y.Y.

Checked: E. B

Scale: 1/16" = 1'-0"

Key Plan:

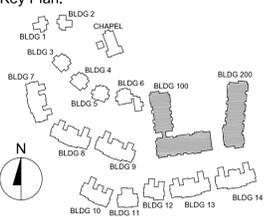

Project Name:

**The Residences
 at Belmont
 Zone III
 McLean District
 Olmsted Drive, Belmont, MA**

Sheet Name:

**BUILDINGS
 100 & 200
 EXTERIOR ELEVATIONS**

Project Number:


20073

Issue Date:

April 16, 2021

Sheet Number:

A4.01

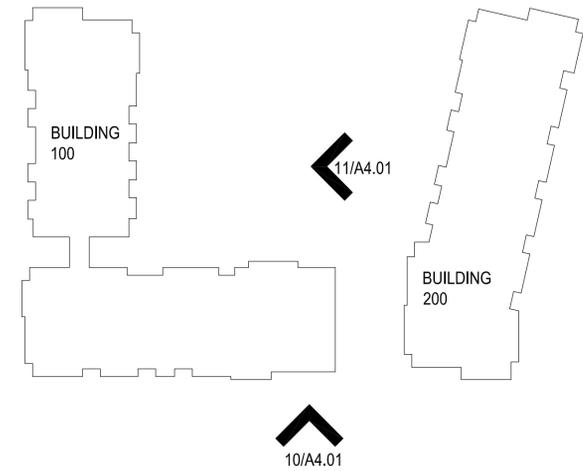

11 BUILDING 100 - EAST ELEVATION
 SCALE: 1/16" = 1'-0"



10 BUILDINGS 100 & 200 - SOUTH ELEVATION
 SCALE: 1/16" = 1'-0"

Consultant:

Revision:

1 03-01-2022

Architect of Record:




Drawn: Y.Y.

Checked: E. B

Scale: 1/16" = 1'-0"

Key Plan:

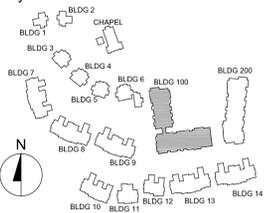

Project Name:

**The Residences at Bel Mont Zone III
 McLean District
 Olmsted Drive, Belmont, MA**

Sheet Name:

**BUILDING 100
 EXTERIOR
 ELEVATIONS**

Project Number:


20073

Issue Date:

April 16, 2021

Sheet Number:

A4.02

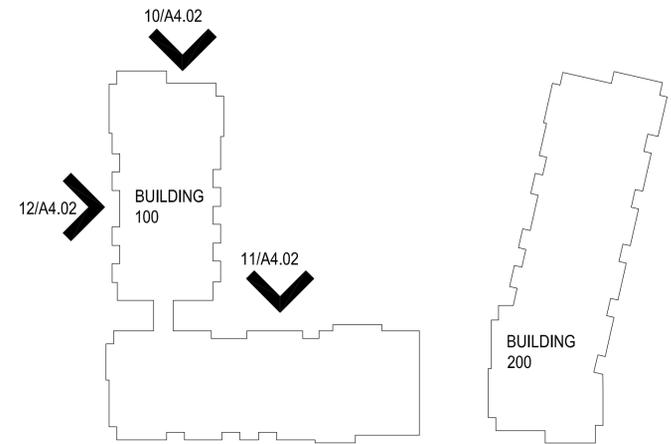

12 BUILDINGS 100 - WEST ELEVATION
 SCALE: 1/16" = 1'-0"



11 BUILDING 100 - NORTH ELEVATION AT COURTYARD
 SCALE: 1/16" = 1'-0"



10 BUILDINGS 100 NORTH ELEVATION AT OLMSTED DRIVE
 SCALE: 1/16" = 1'-0"

Consultant:

Revision:

1 03-01-2022

Architect of Record:




Drawn: Y.Y.

Checked: E. B

Scale: 1/16" = 1'-0"

Key Plan:

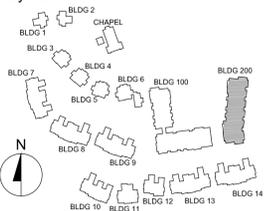

Project Name:

**The Residences
 at Bel Mont
 Zone III
 McLean District
 Olmsted Drive, Belmont, MA**

Sheet Name:

**BUILDING 200
 EXTERIOR
 ELEVATIONS**

Project Number:

20073

Issue Date:



April 16, 2021

Sheet Number:

A4.03



12 BUILDING 200 - NORTH ELEVATION AT OLMSTED DRIVE
 SCALE: 1/16" = 1'-0"

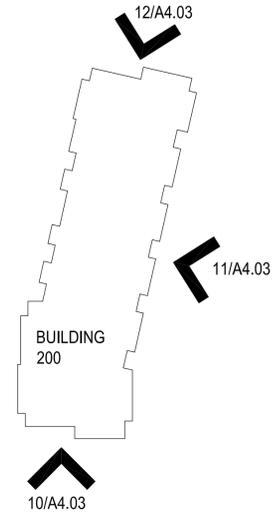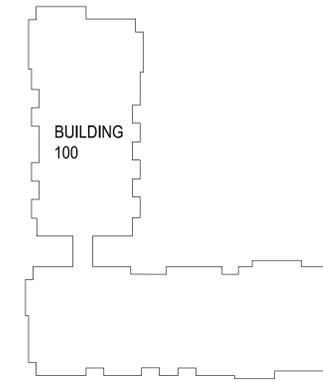


11 BUILDING 200 - EAST ELEVATION
 SCALE: 1/16" = 1'-0"



10 BUILDING 200 - SOUTH ELEVATION
 SCALE: 1/16" = 1'-0"

tat

© The Architectural Team, Inc.
 50 Commandant's Way at Admiral's Hill
 Chelsea MA 02150
 O 617.889.4402
 F 617.884.4329
 architecturalteam.com

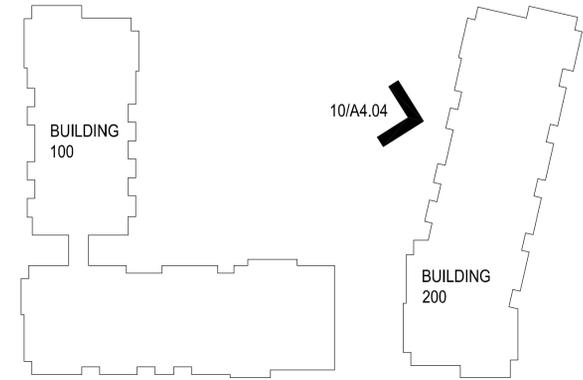

Consultant:

Revision:

1 03-01-2022

Architect of Record:




Edward R. Bradford

Drawn: Y.Y.

Checked: E. B

Scale: 1/16" = 1'-0"

Key Plan:

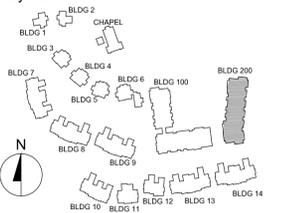

Project Name:

**The Residences at Bel Mont
 Zone III
 McLean District
 Olmsted Drive, Belmont, MA**

Sheet Name:

**BUILDING 200
 EXTERIOR
 ELEVATIONS**

Project Number:

20073

Issue Date:

April 16, 2021

Sheet Number:


A4.04



10 BUILDING 200 - WEST ELEVATION AT COURTYARD
 SCALE: 1/16" = 1'-0"

MATERIAL KEY:

1. ARCHITECTURAL LOUVER AT GARAGE
2. BRICK TYPE #1 FIELD
3. BRICK TYPE #2 ACCENT
4. CAST STONE CAP AT MASONRY
5. ARCHITECTURAL SHINGLE: COLOR TBD
6. ARCHITECTURAL PANEL COLOR #1
7. ARCHITECTURAL PANEL COLOR #2
8. DOUBLE HUNG WINDOW (TYPICAL)
9. FASCIA TYPE #2 AT DECKS
10. TERRACE DOOR
11. ALUMINUM STOREFRONT
12. ALUMINUM GUARDRAIL (TYPICAL)
13. WOOD AND STEEL TRELIS
14. FASCIA - PVC (TYPICAL)
15. ASPHALT ROOF SHINGLES: COLOR TBD

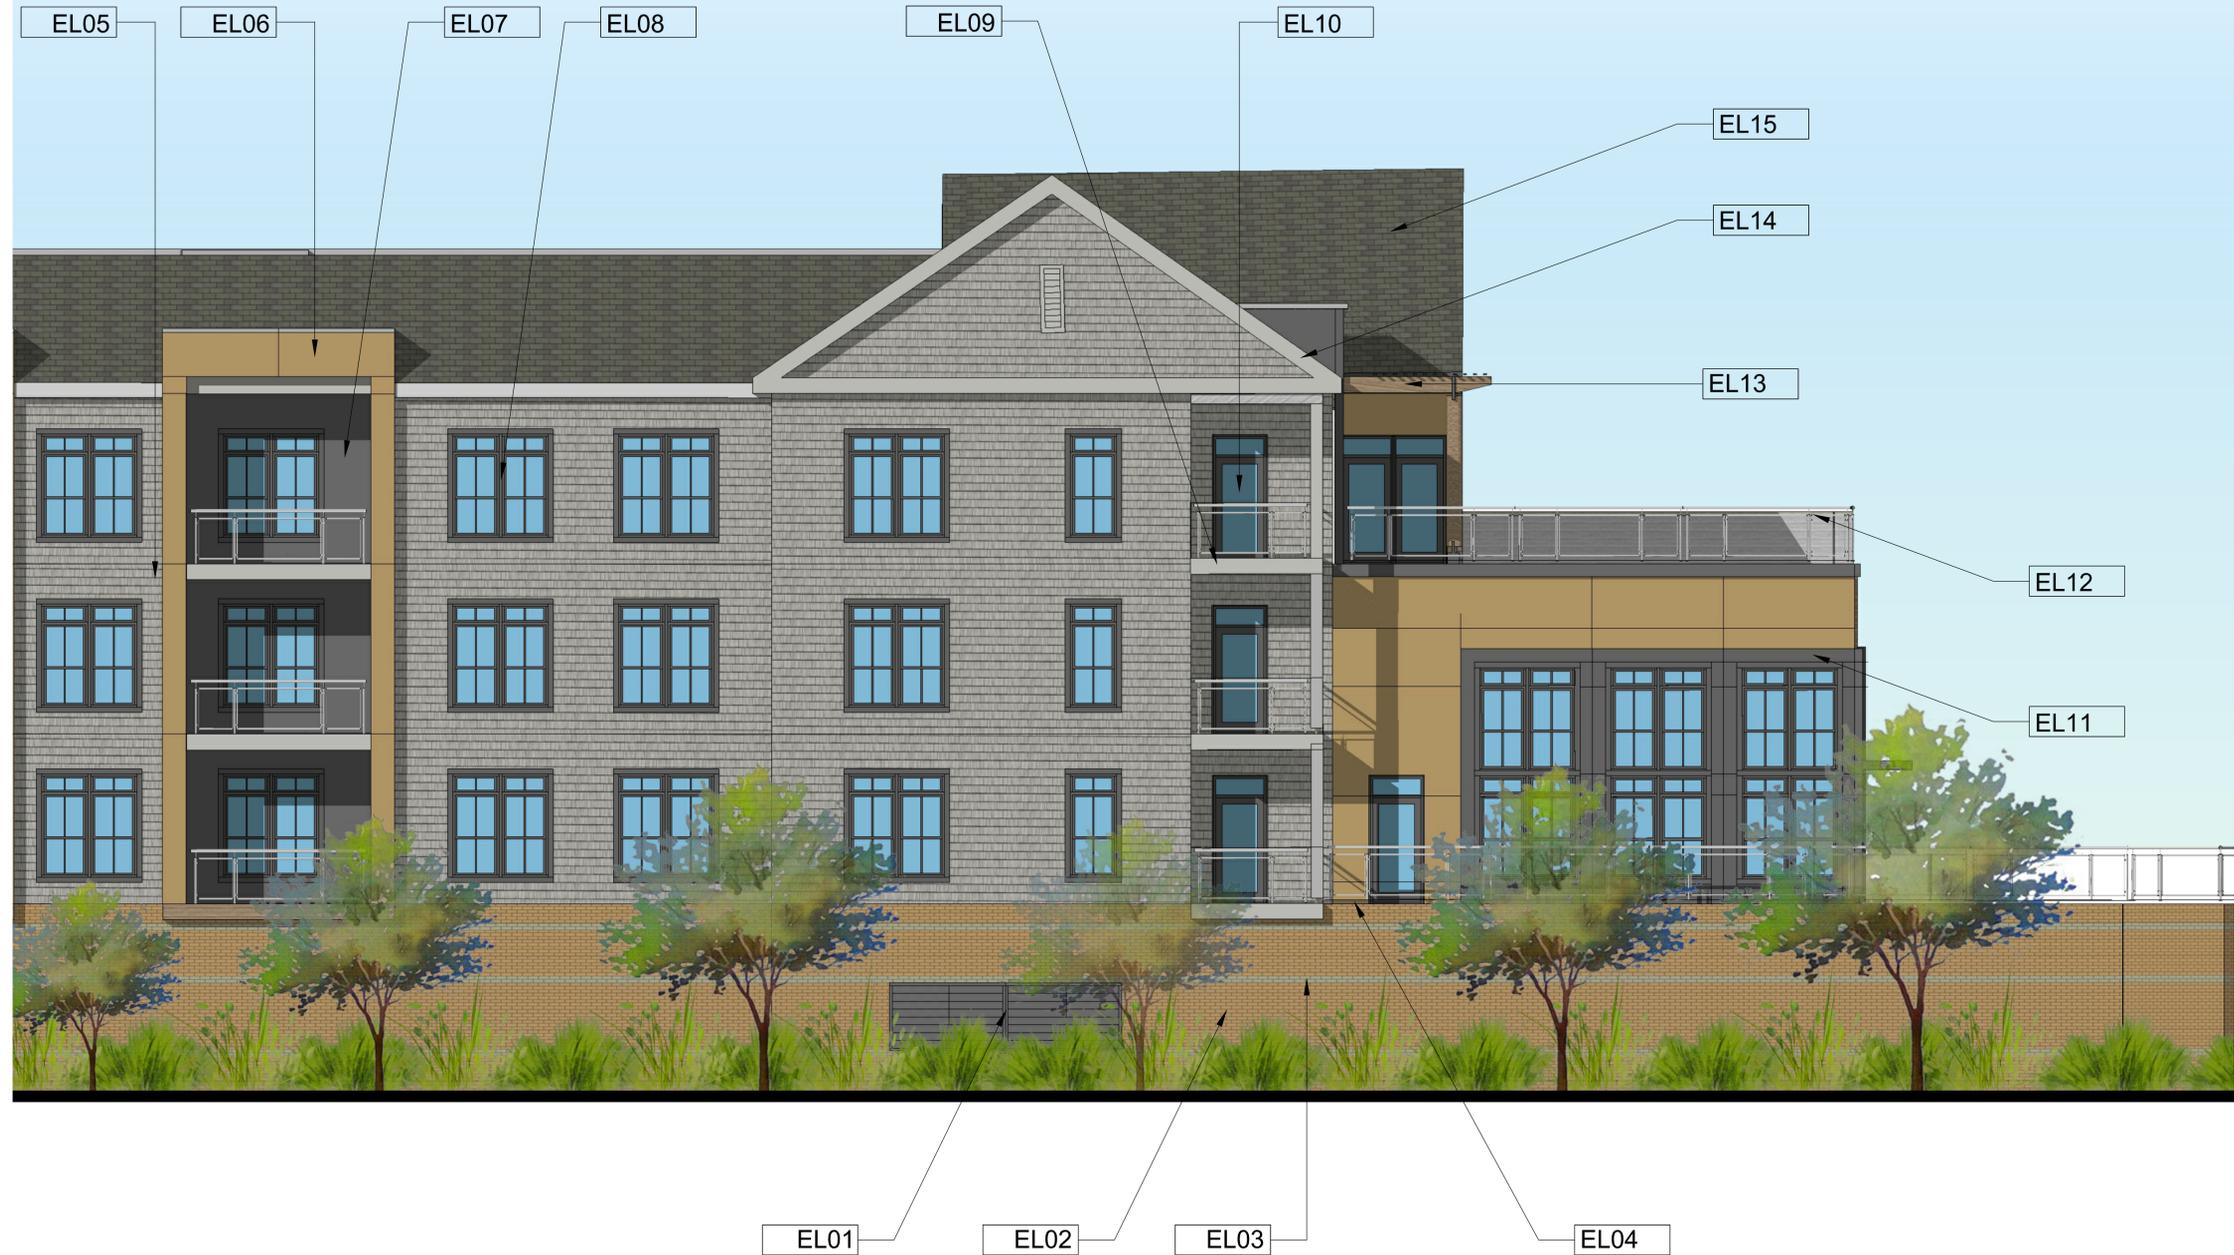

10 BUILDING 100 PARTIAL SOUTH ELEVATION (TYPICAL CONDITIONS SUBDISTRICT B)
 SCALE: 3/16" = 1'-0"

Consultant:

Revision:

1 03-01-2022

Architect of Record:




Drawn: N.B.

Checked: E. B

Scale: 3/16" = 1'-0"

Key Plan:

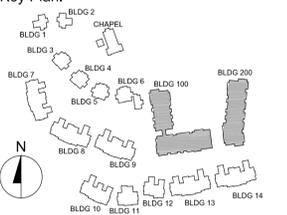

Project Name:

The Residences at Bel Mont
 Zone III
 McLean District
 Olmsted Drive, Belmont, MA

Sheet Name:

ENLARGED
 BUILDING EXTERIOR
 ELEVATIONS

Project Number:

20073

Issue Date:

April 16, 2021

Sheet Number:

A4.05