

Consultant:

Revision:

1 03-01-2022

Architect of Record:




Drawn: N.B.

Checked: E. B

Scale: 1/8" = 1'-0"

Key Plan:

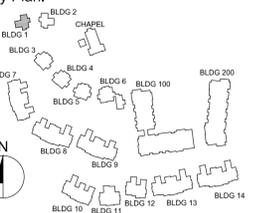

Project Name:

**The Residences
 at Belmont
 Zone III
 McLean District
 Olmsted Drive, Belmont, MA**

Sheet Name:

**BUILDING 1
 EXTERIOR
 ELEVATIONS**

Project Number:

20073


Issue Date:

April 16, 2021


Sheet Number:

A4.01

BUILDING 1 KEY PLAN

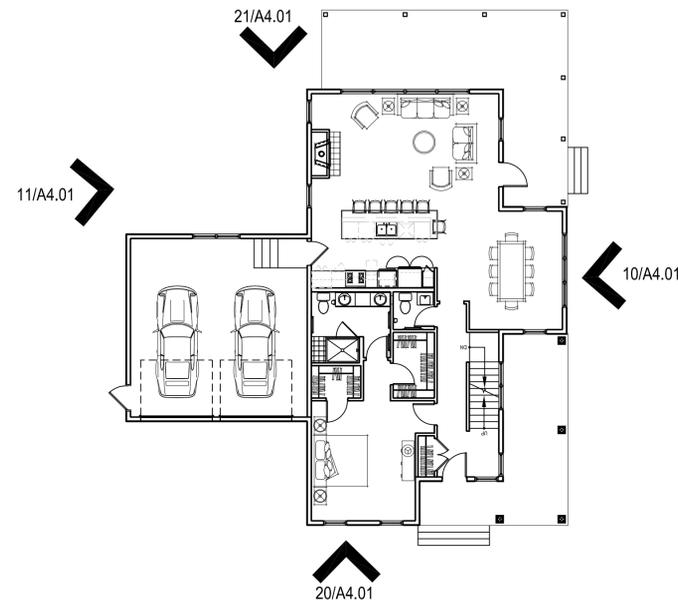

LOCUS PLAN

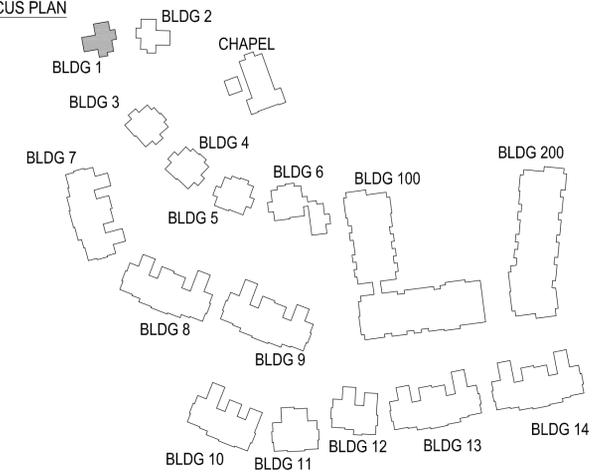

21 BUILDING 1 - REAR ELEVATION
 SCALE: 1/8" = 1'-0"



11 BUILDING 1 - WEST SIDE ELEVATION
 SCALE: 1/8" = 1'-0"



20 BUILDING 1 - FRONT ELEVATION
 SCALE: 1/8" = 1'-0"





10 BUILDING 1 - EAST SIDE ELEVATION
 SCALE: 1/8" = 1'-0"

BUILDING 5 KEY PLAN

21/A4.02

LOCUS PLAN

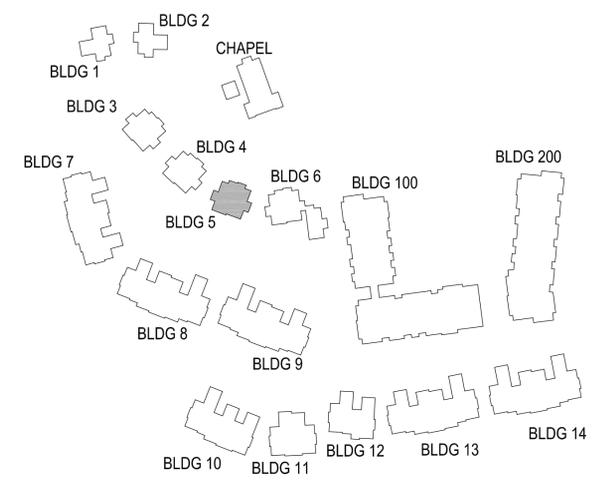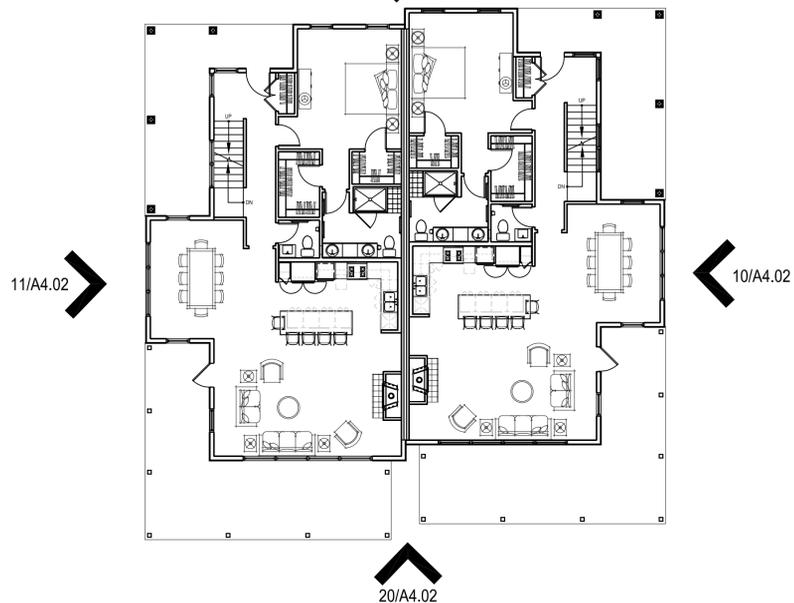

tat

© The Architectural Team, Inc.
50 Commandant's Way at Admiral's Hill
Chelsea MA 02150
O 617.889.4402
F 617.884.4329
architecturalteam.com

Consultant:

Revision:

1 03-01-2022

Architect of Record:




Drawn: N.B.

Checked: E. B

Scale: 1/8" = 1'-0"

Key Plan:

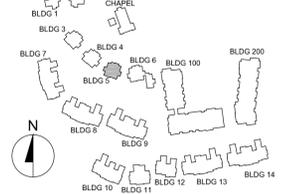

Project Name:

The Residences at Belmont Zone III
McLean District
Olmsted Drive, Belmont, MA

Sheet Name:

BUILDING 5 EXTERIOR ELEVATIONS

Project Number:

20073

Issue Date:

April 16, 2021

Sheet Number:

A4.02



21 BUILDING 5 - FRONT ELEVATION
SCALE: 1/8" = 1'-0"





11 BUILDING 5 - WEST SIDE ELEVATION
SCALE: 1/8" = 1'-0"



20 BUILDING 5 - REAR ELEVATION
SCALE: 1/8" = 1'-0"



10 BUILDING 5 - EAST SIDE ELEVATION
SCALE: 1/8" = 1'-0"

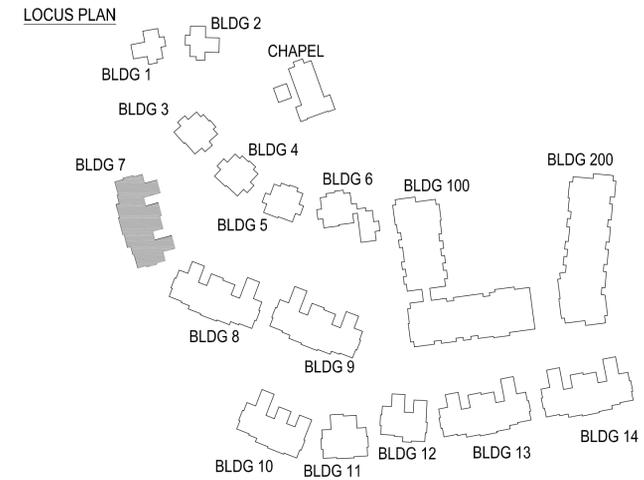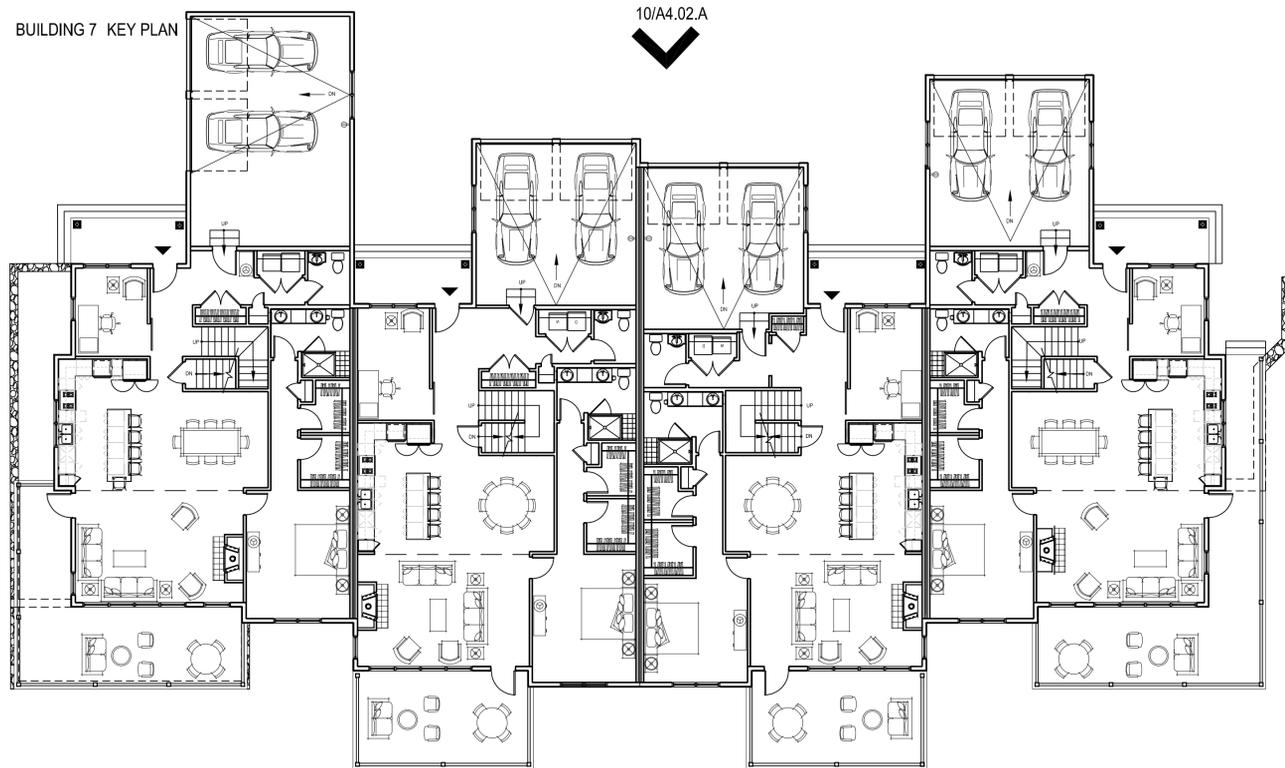

11 BUILDING 7 - EAST SIDE ELEVATION
SCALE: 1/8" = 1'-0"



10 BUILDING 7 - REAR ELEVATION
SCALE: 1/8" = 1'-0"

tat

© The Architectural Team, Inc.
50 Commandant's Way at Admiral's Hill
Chelsea MA 02150
O 617.889.4402
F 617.884.4329
architecturalteam.com

Consultant:

Revision:

1 03-01-2022

Architect of Record:




Drawn: N.B.

Checked: E.B.

Scale: 1/8" = 1'-0"

Key Plan:

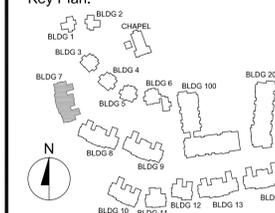

Project Name:

The Residences
at Bel Mont
Zone III
McLean District
Olmsted Drive, Belmont, MA

Sheet Name:

BUILDING 7
EXTERIOR
ELEVATIONS

Project Number:



20073

Issue Date:

April 16, 2021

Sheet Number:

A4.02.A

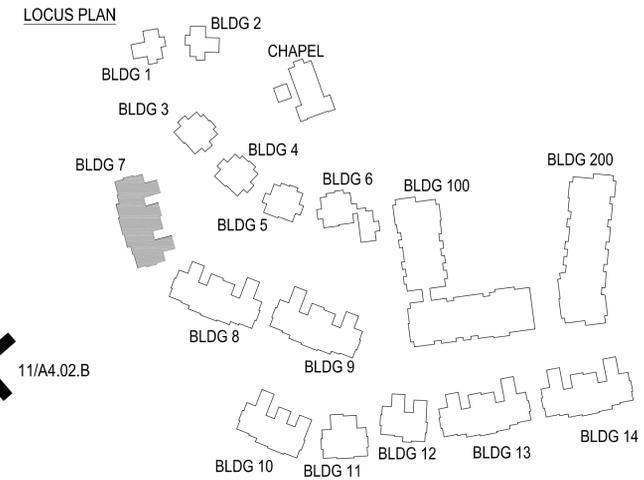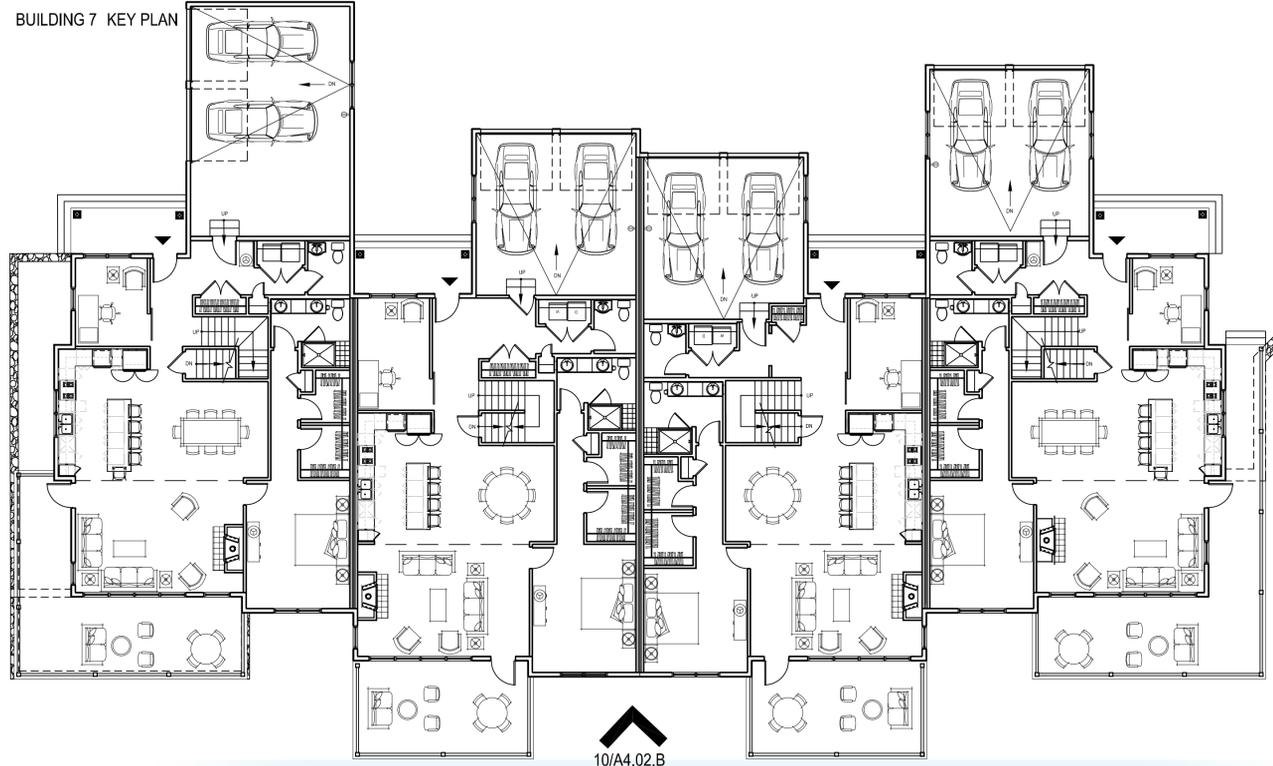

11 BUILDING 7 - EAST SIDE ELEVATION
SCALE: 1/8" = 1'-0"



10 BUILDING 7 - REAR ELEVATION
SCALE: 1/8" = 1'-0"

tat

© The Architectural Team, Inc.
50 Commandant's Way at Admiral's Hill
Chelsea MA 02150
O 617.889.4402
F 617.884.4329
architecturalteam.com

Consultant:

Revision:

1 03-01-2022

Architect of Record:




Drawn: N.B.

Checked: E.B.

Scale: 1/8" = 1'-0"

Key Plan:

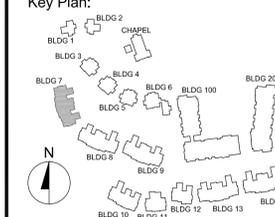

Project Name:

The Residences
at Bel Mont
Zone III
McLean District
Olmsted Drive, Belmont, MA

Sheet Name:

BUILDING 7
EXTERIOR
ELEVATIONS

Project Number:

20073

Issue Date:

April 16, 2021

Sheet Number:

A4.02.B

Consultant:

Revision:

1 03-01-2022

Architect of Record:




Drawn: N.B.

Checked: E.B.

Scale: 1/8" = 1'-0"

Key Plan:

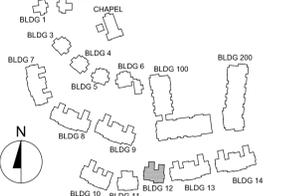

Project Name:

**The Residences
 at Belmont
 Zone III
 McLean District
 Olmsted Drive, Belmont, MA**

Sheet Name:

**BUILDING 12
 EXTERIOR
 ELEVATIONS**

Project Number:


20073

Issue Date:

April 16, 2021

Sheet Number:

A4.03

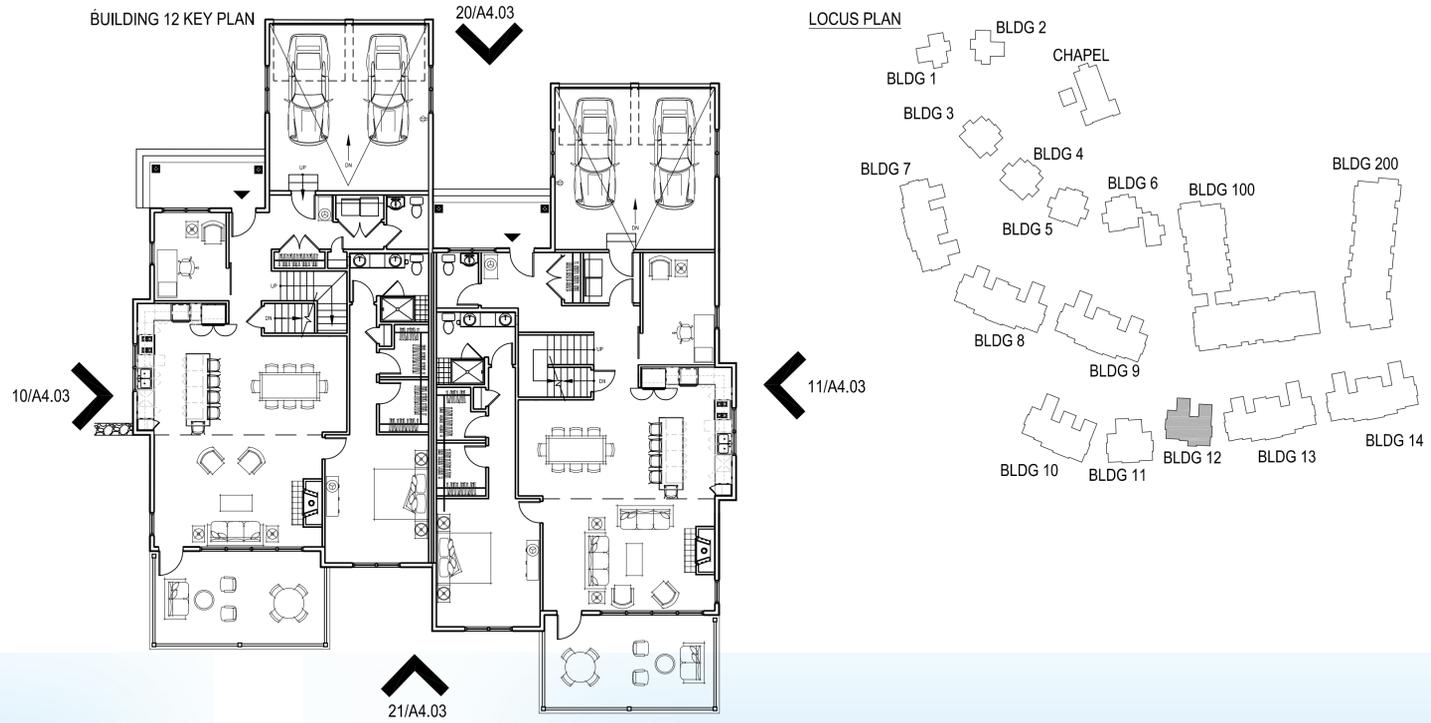

21 BUILDING 12 - REAR ELEVATION
 SCALE: 1/8" = 1'-0"



11 BUILDING 12 - EAST SIDE ELEVATION
 SCALE: 1/8" = 1'-0"



20 BUILDING 12 - FRONT ELEVATION
 SCALE: 1/8" = 1'-0"



10 BUILDING 12 - WEST SIDE ELEVATION
 SCALE: 1/8" = 1'-0"