



NOT FOR CONSTRUCTION

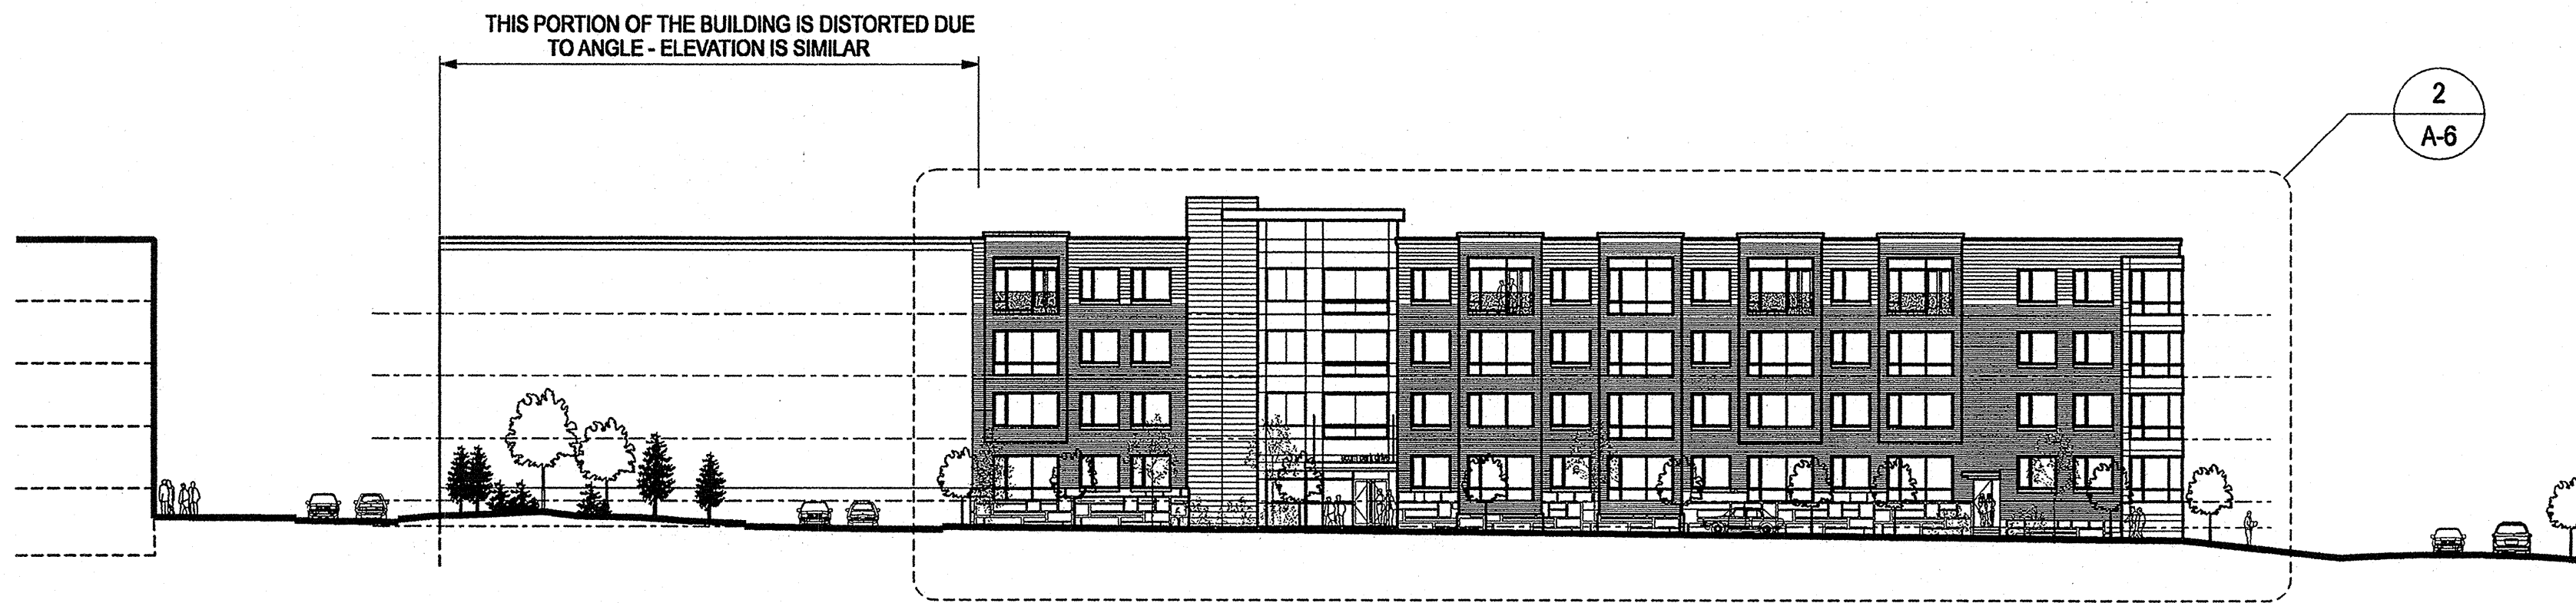

1 TYPICAL ELEVATION

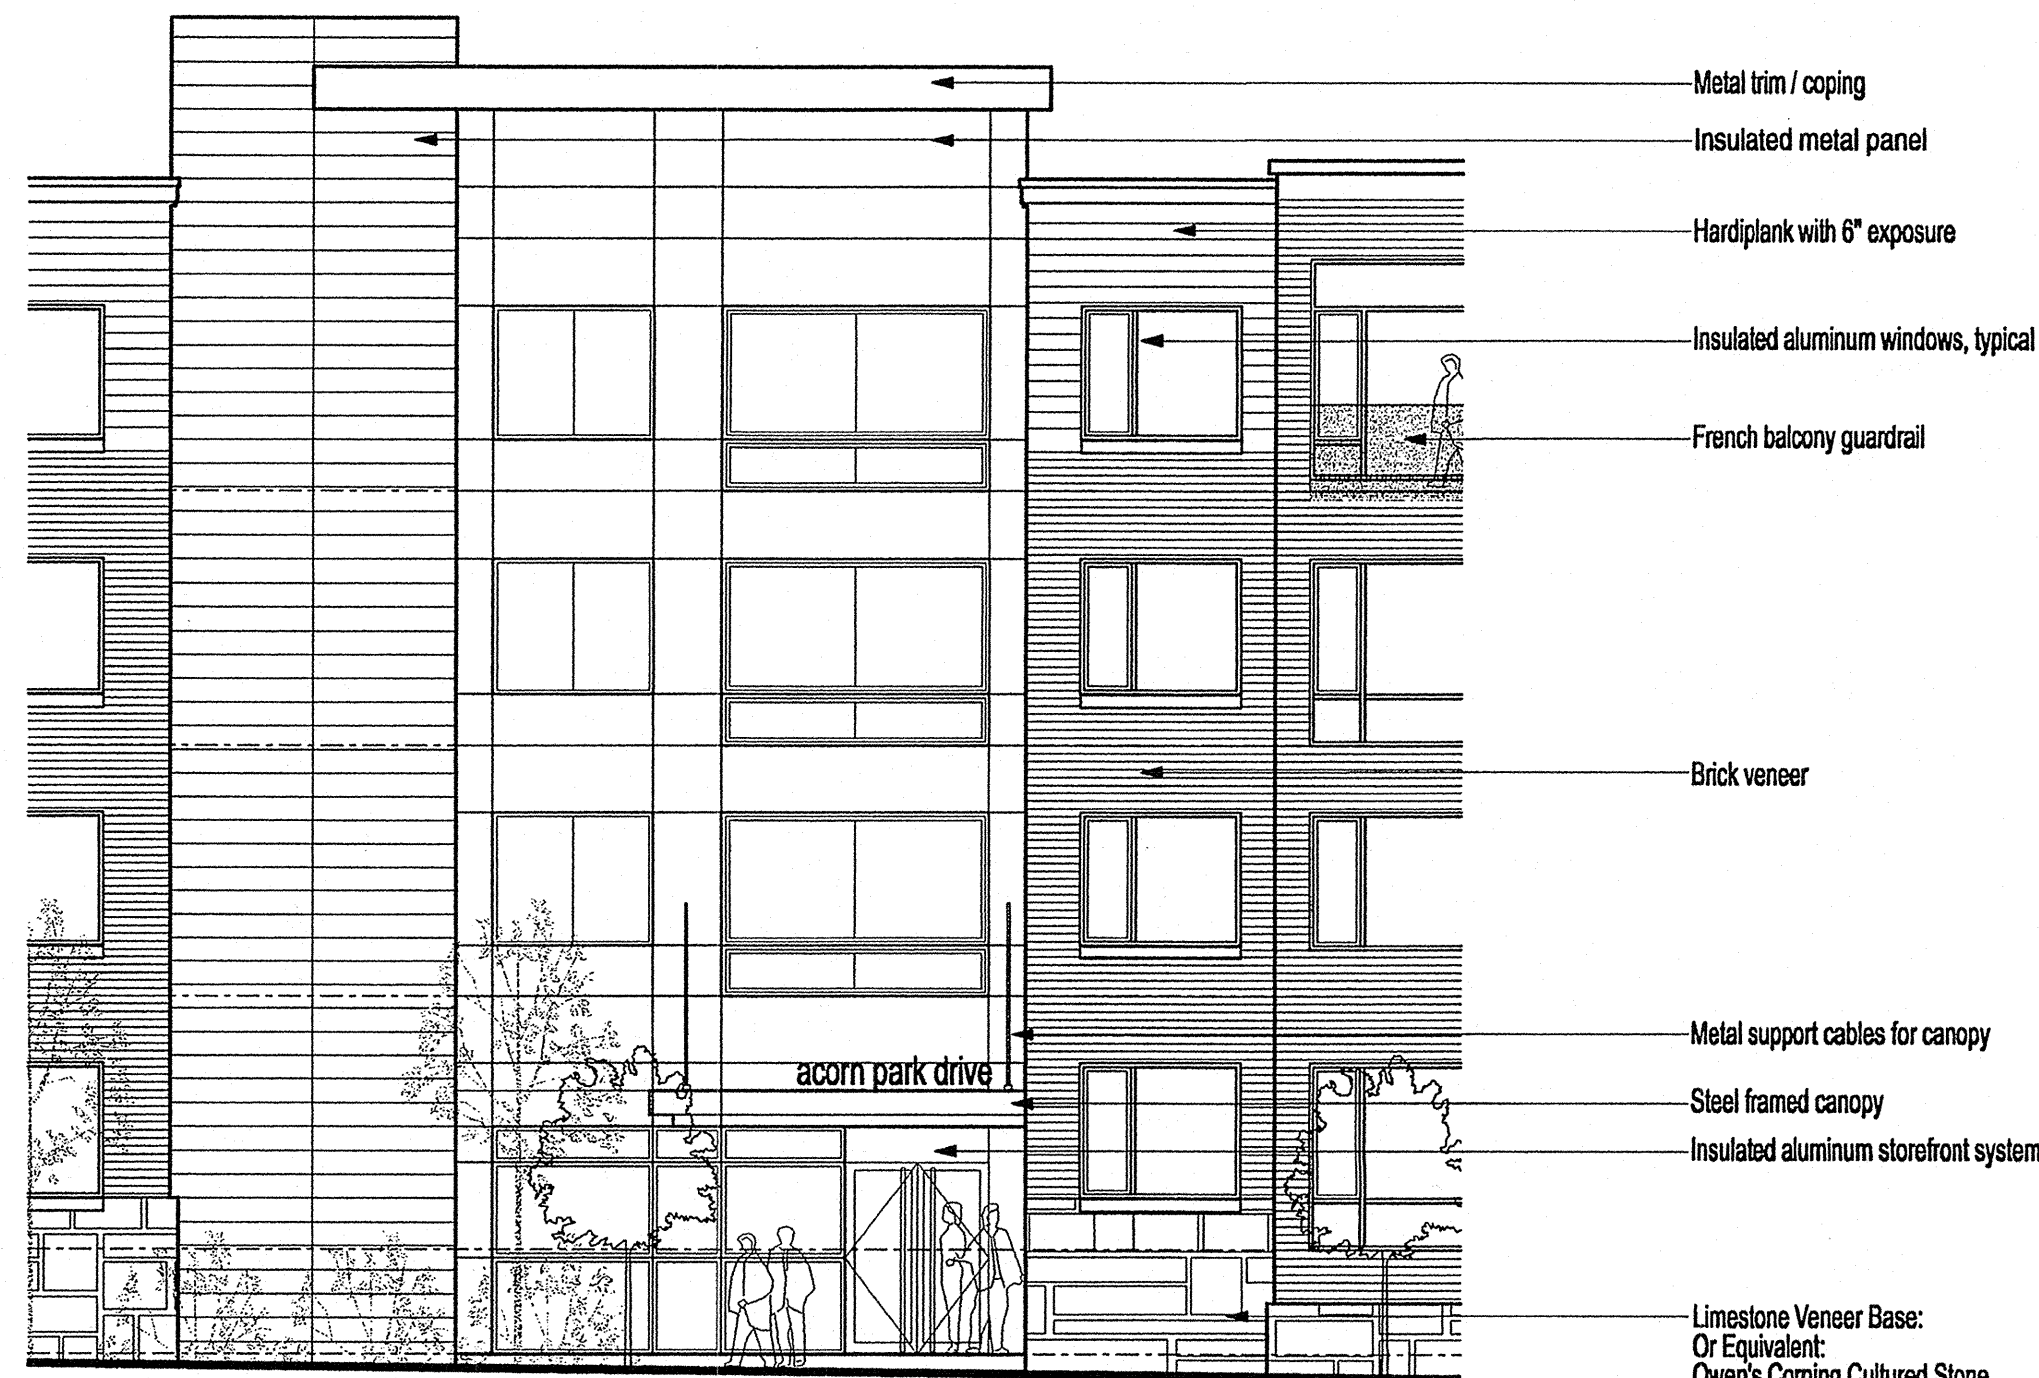


3 TYPICAL MATERIALS
SCALE: 1" = 8'



2 TYPICAL ELEVATION (BUILDING E)
SCALE: 1" = 8' NOTE: east elevation shown, other elevations similar

ADD Inc 210 Broadway
Cambridge MA 02139
617 234 3100
Fax 617 661 7118

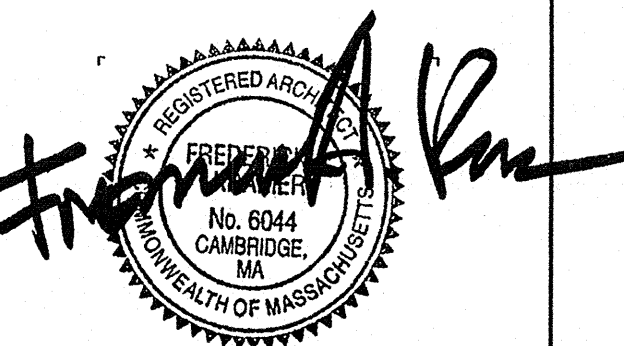

Job No. 05061.00
Drawn By BSR Ckd By
5 December 2005

Revisions	

A-6

TYPICAL BUILDING
ELEVATIONS