



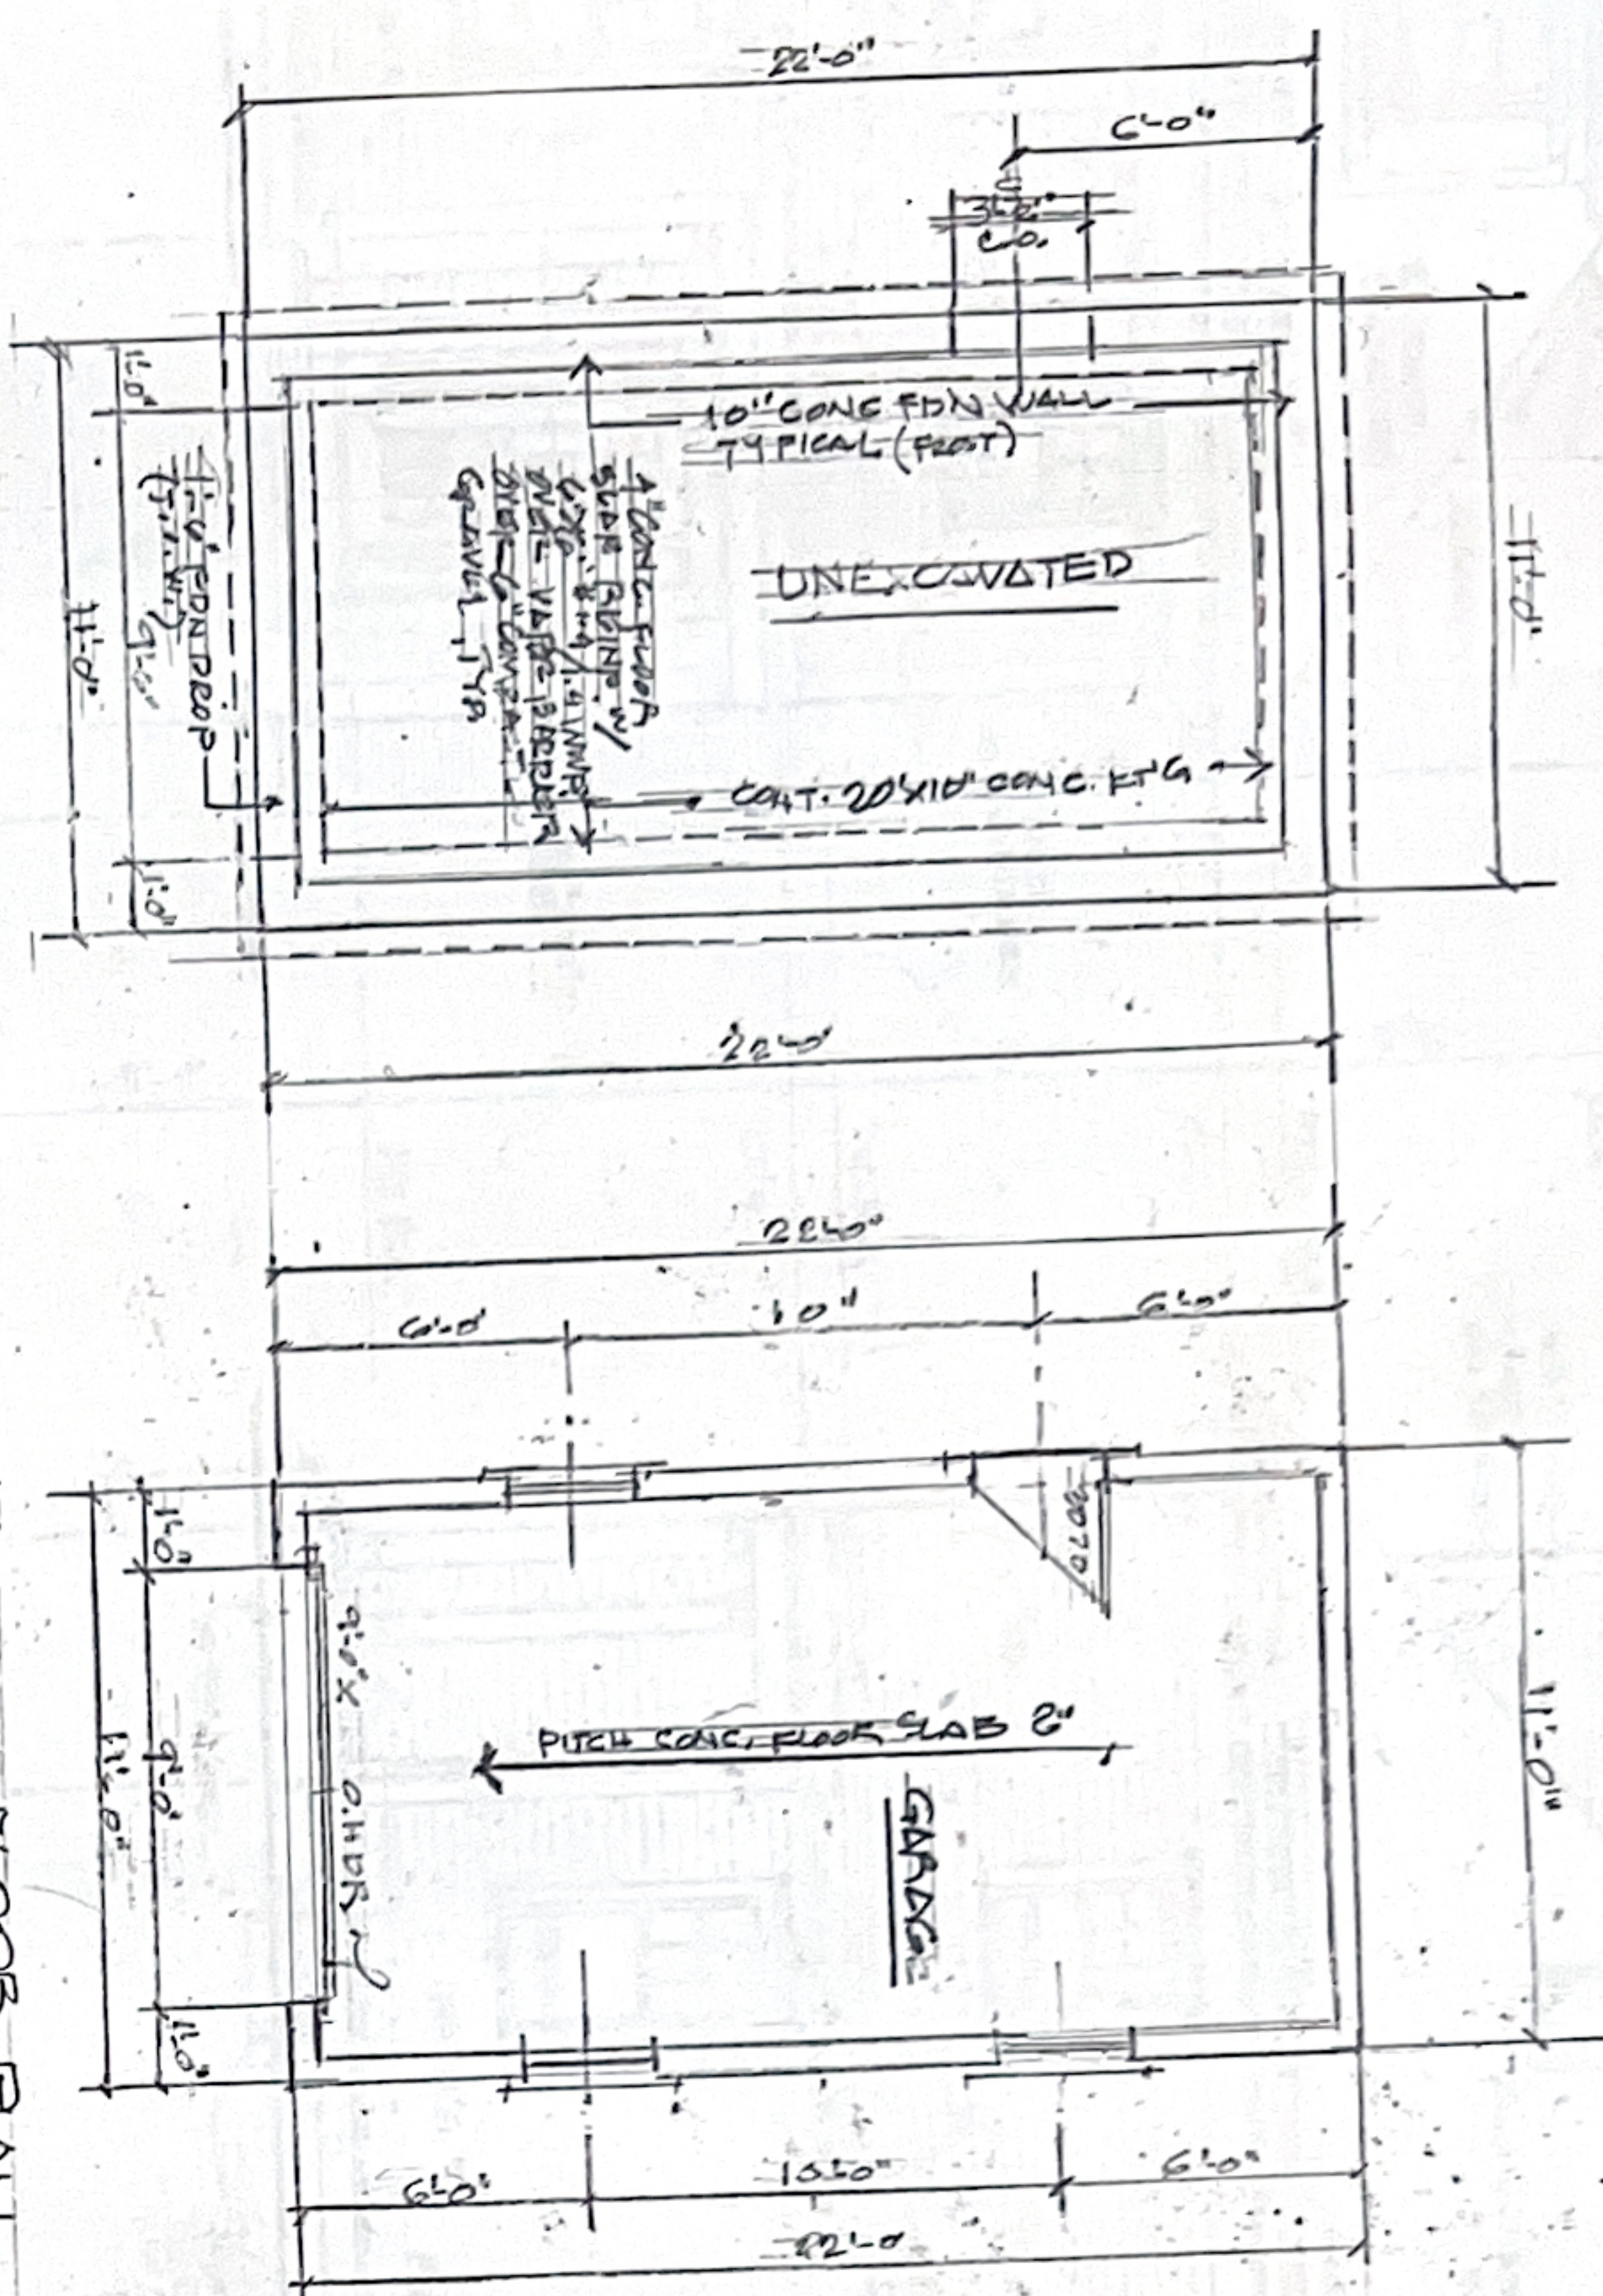


FOUNDATION PLAN
SCALE: 1/4" = 1'-0"

GARAGE FLOOR PLAN
SCALE: 1/4" = 1'-0"


FRONT ELEVATION
SCALE: 1/4" = 1'-0"

REAR ELEVATION
SCALE: 1/4" = 1'-0"

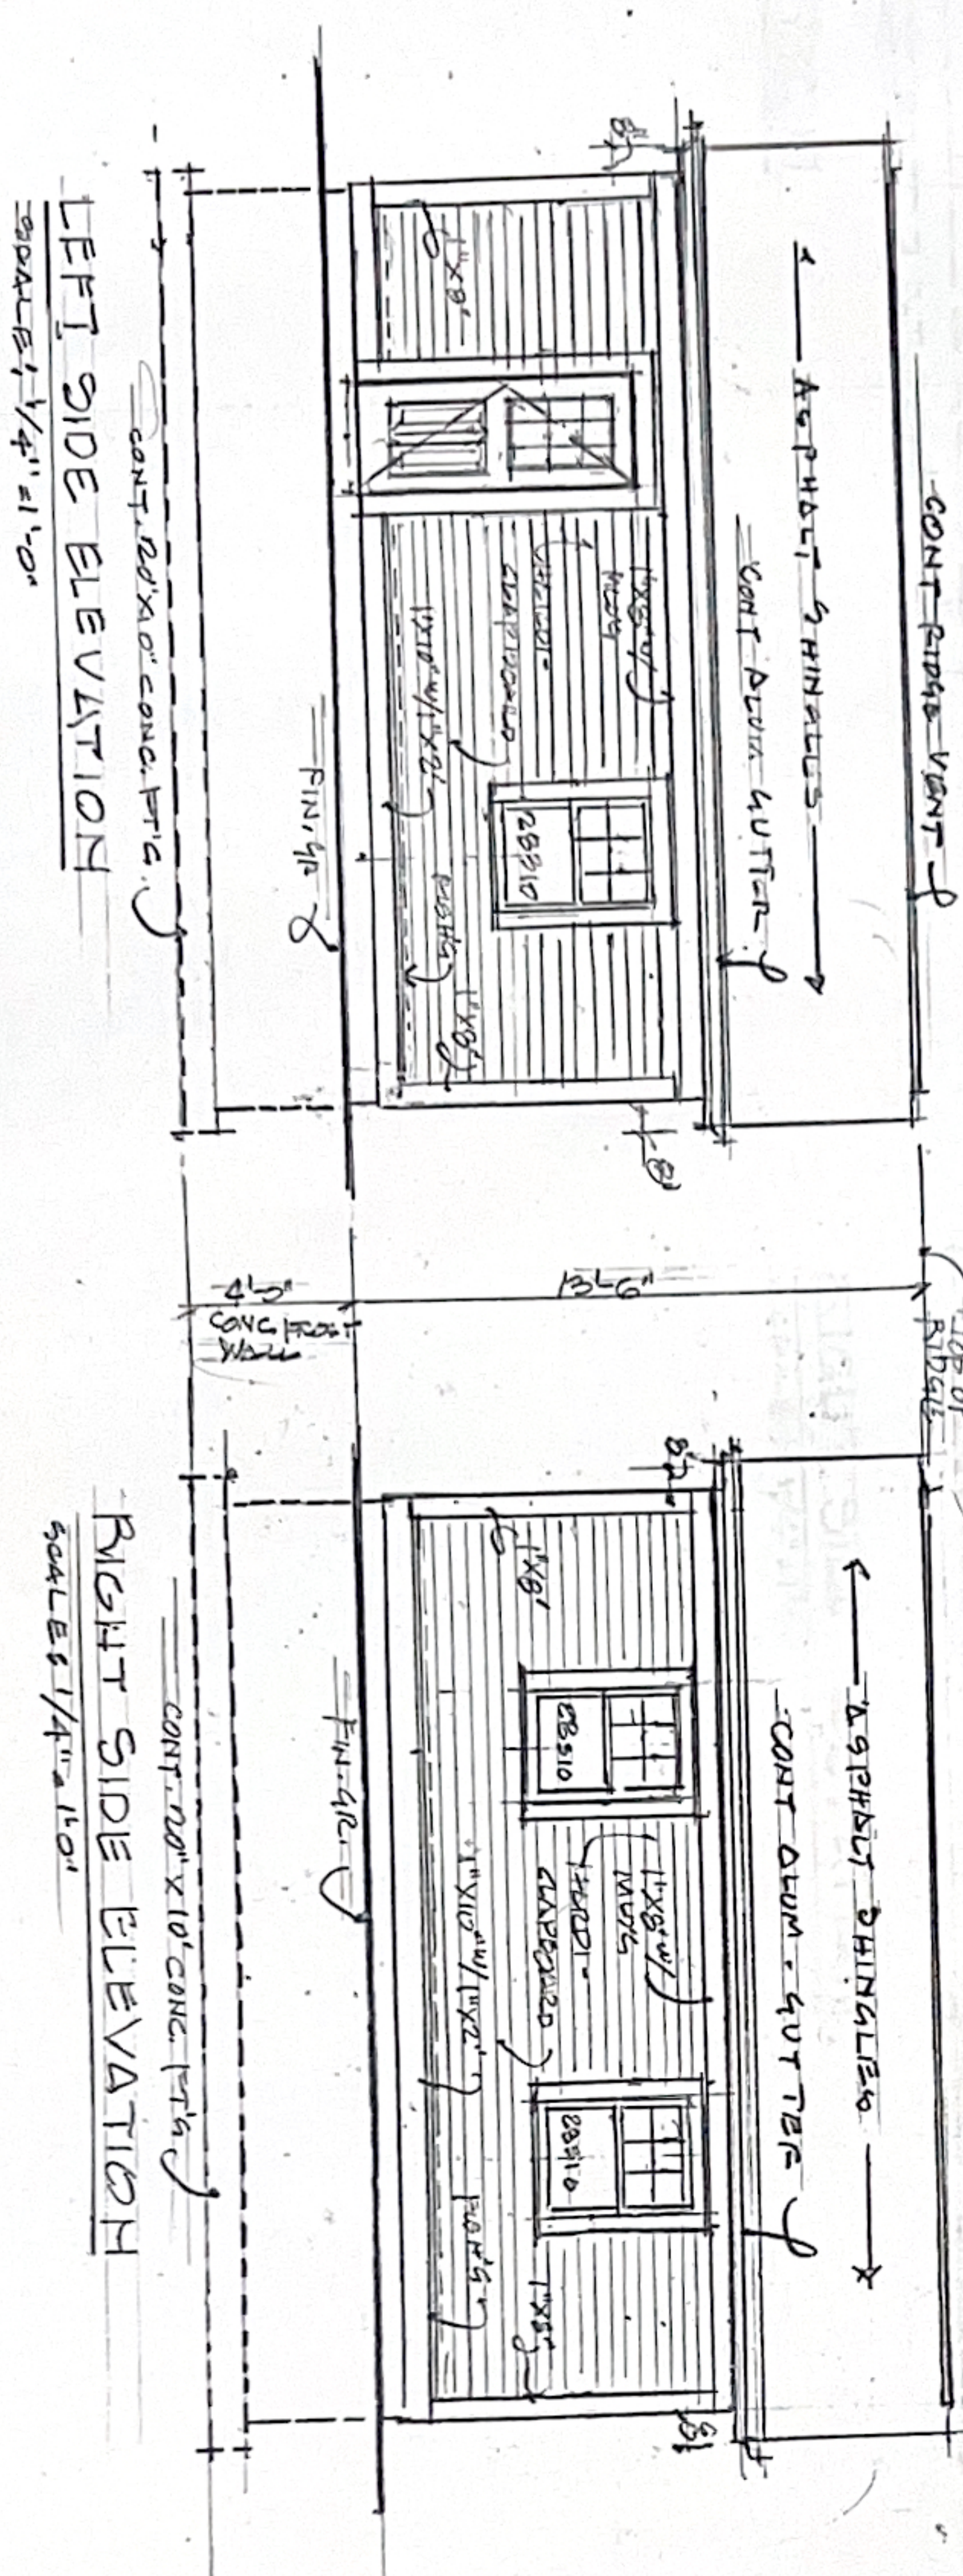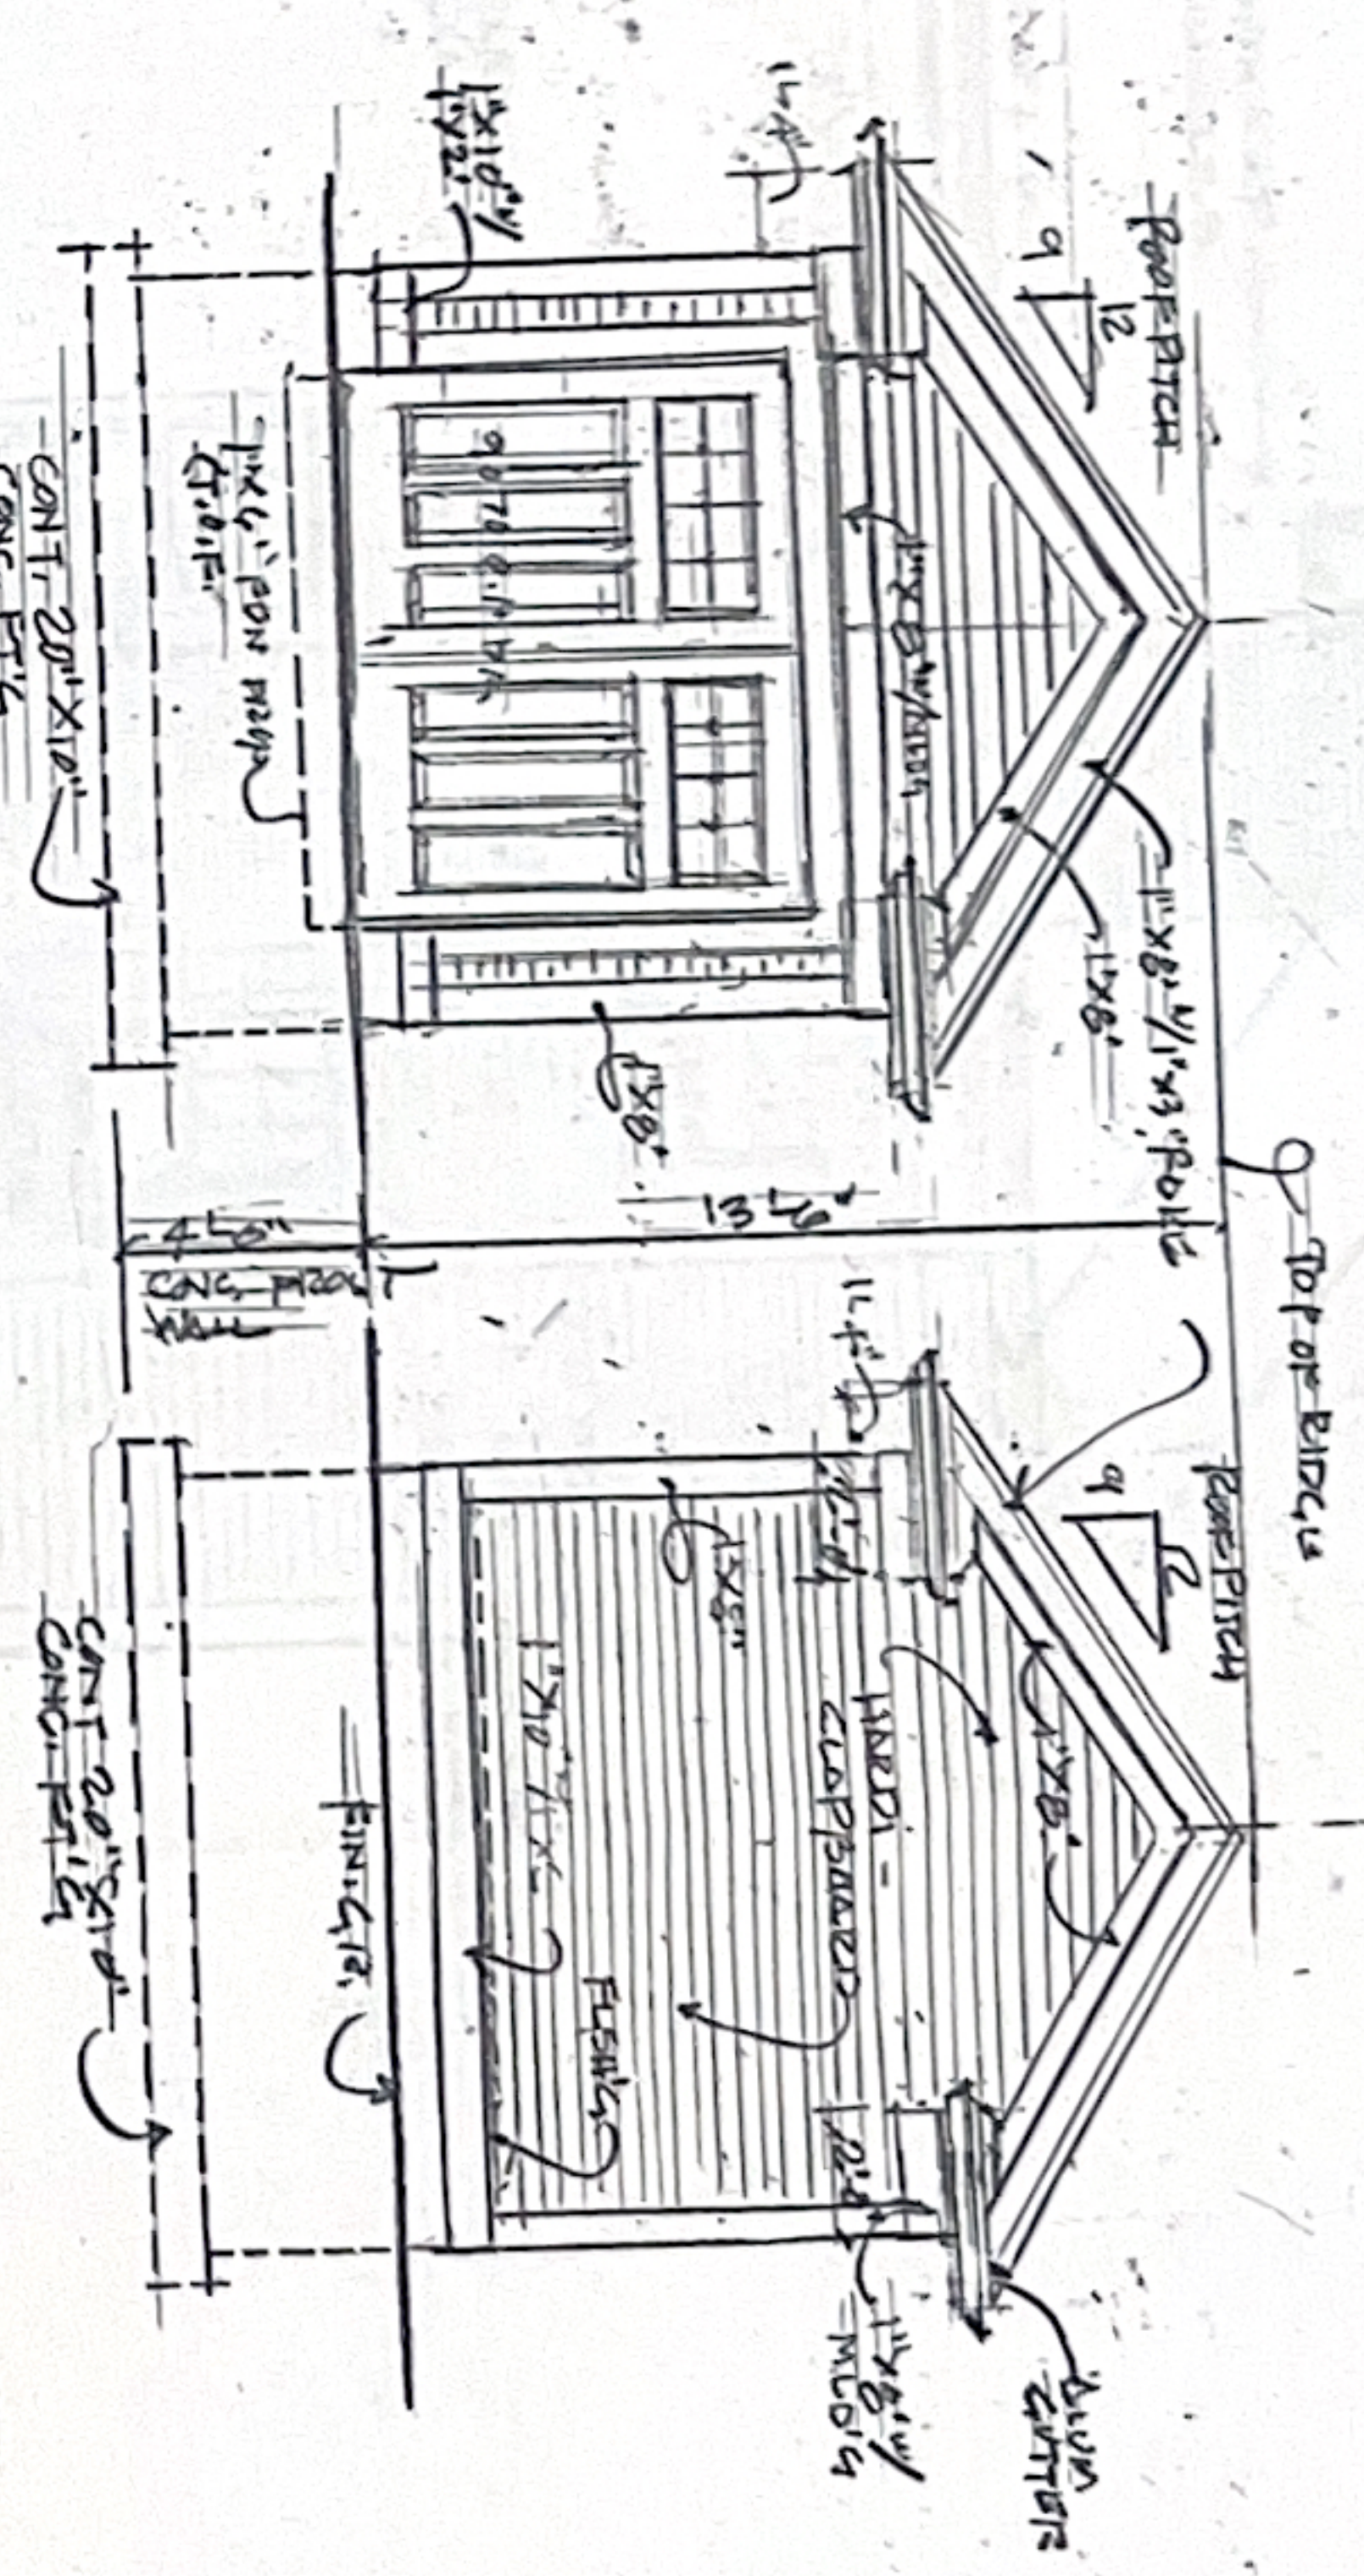

LEFT SIDE ELEVATION
SCALE: 1/4" = 1'-0"

RIGHT SIDE ELEVATION
SCALE: 1/4" = 1'-0"

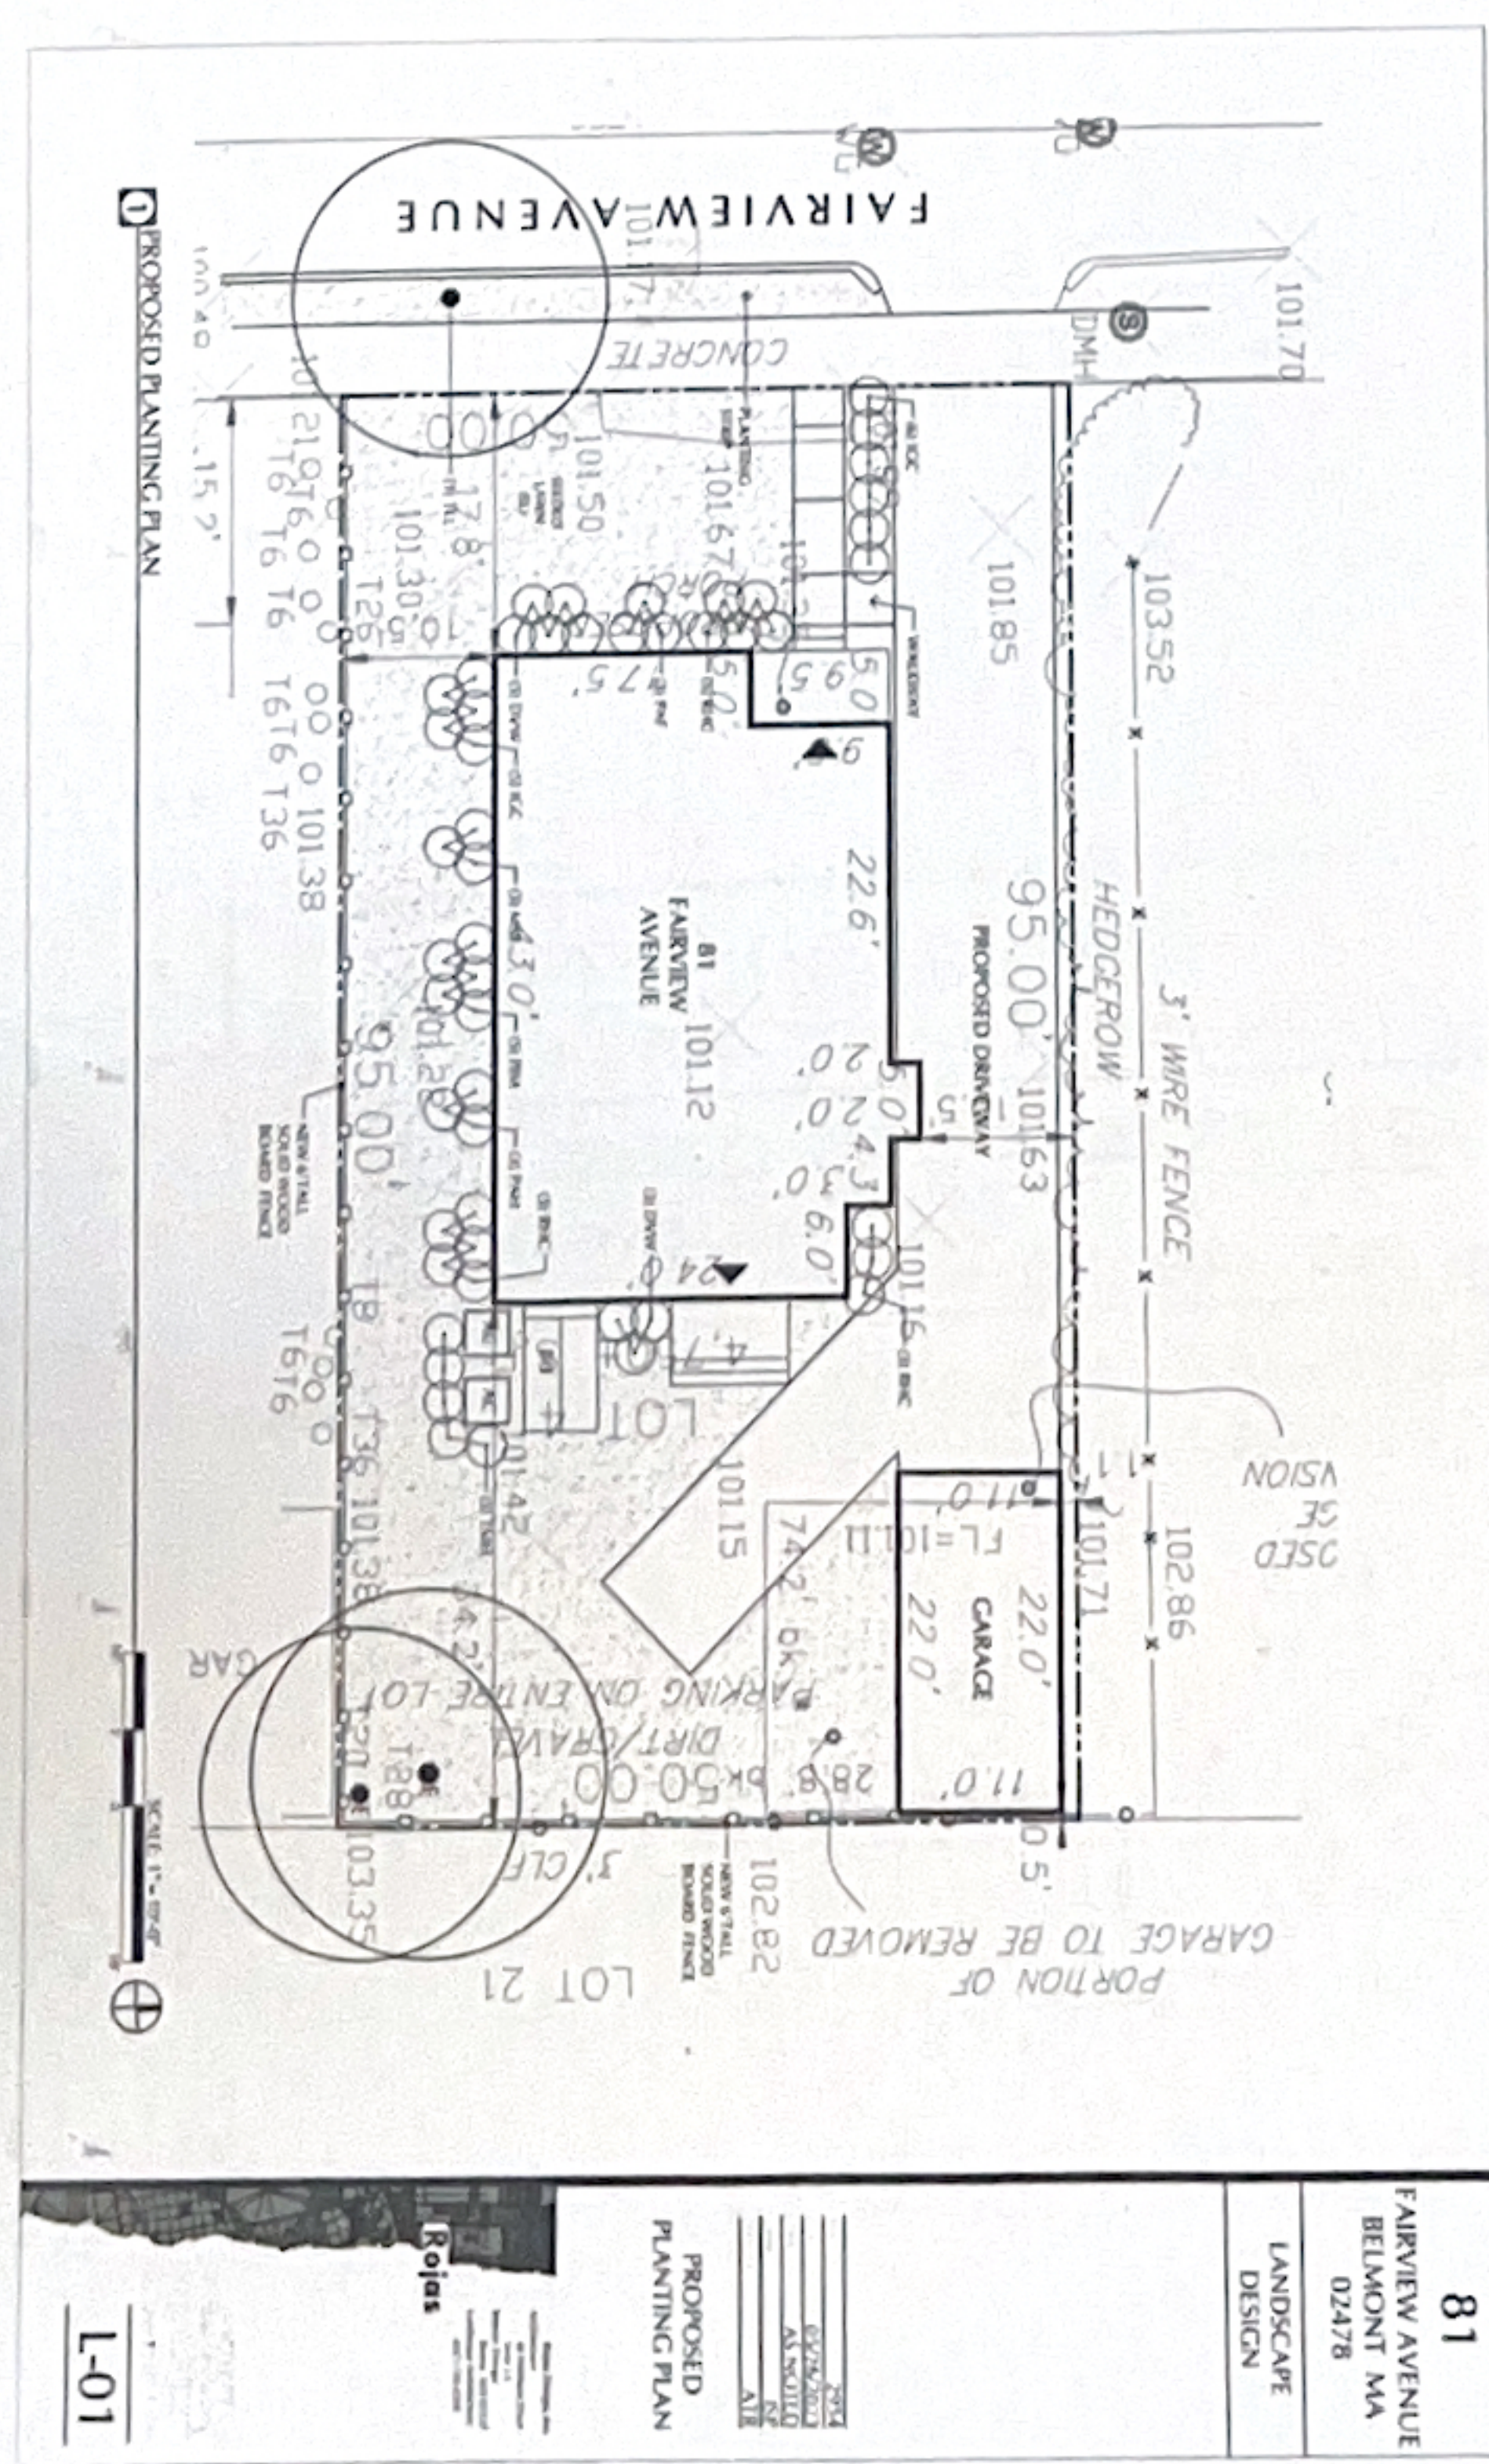

PROPOSED PLANTING PLAN
SCALE: 1/4" = 1'-0"