



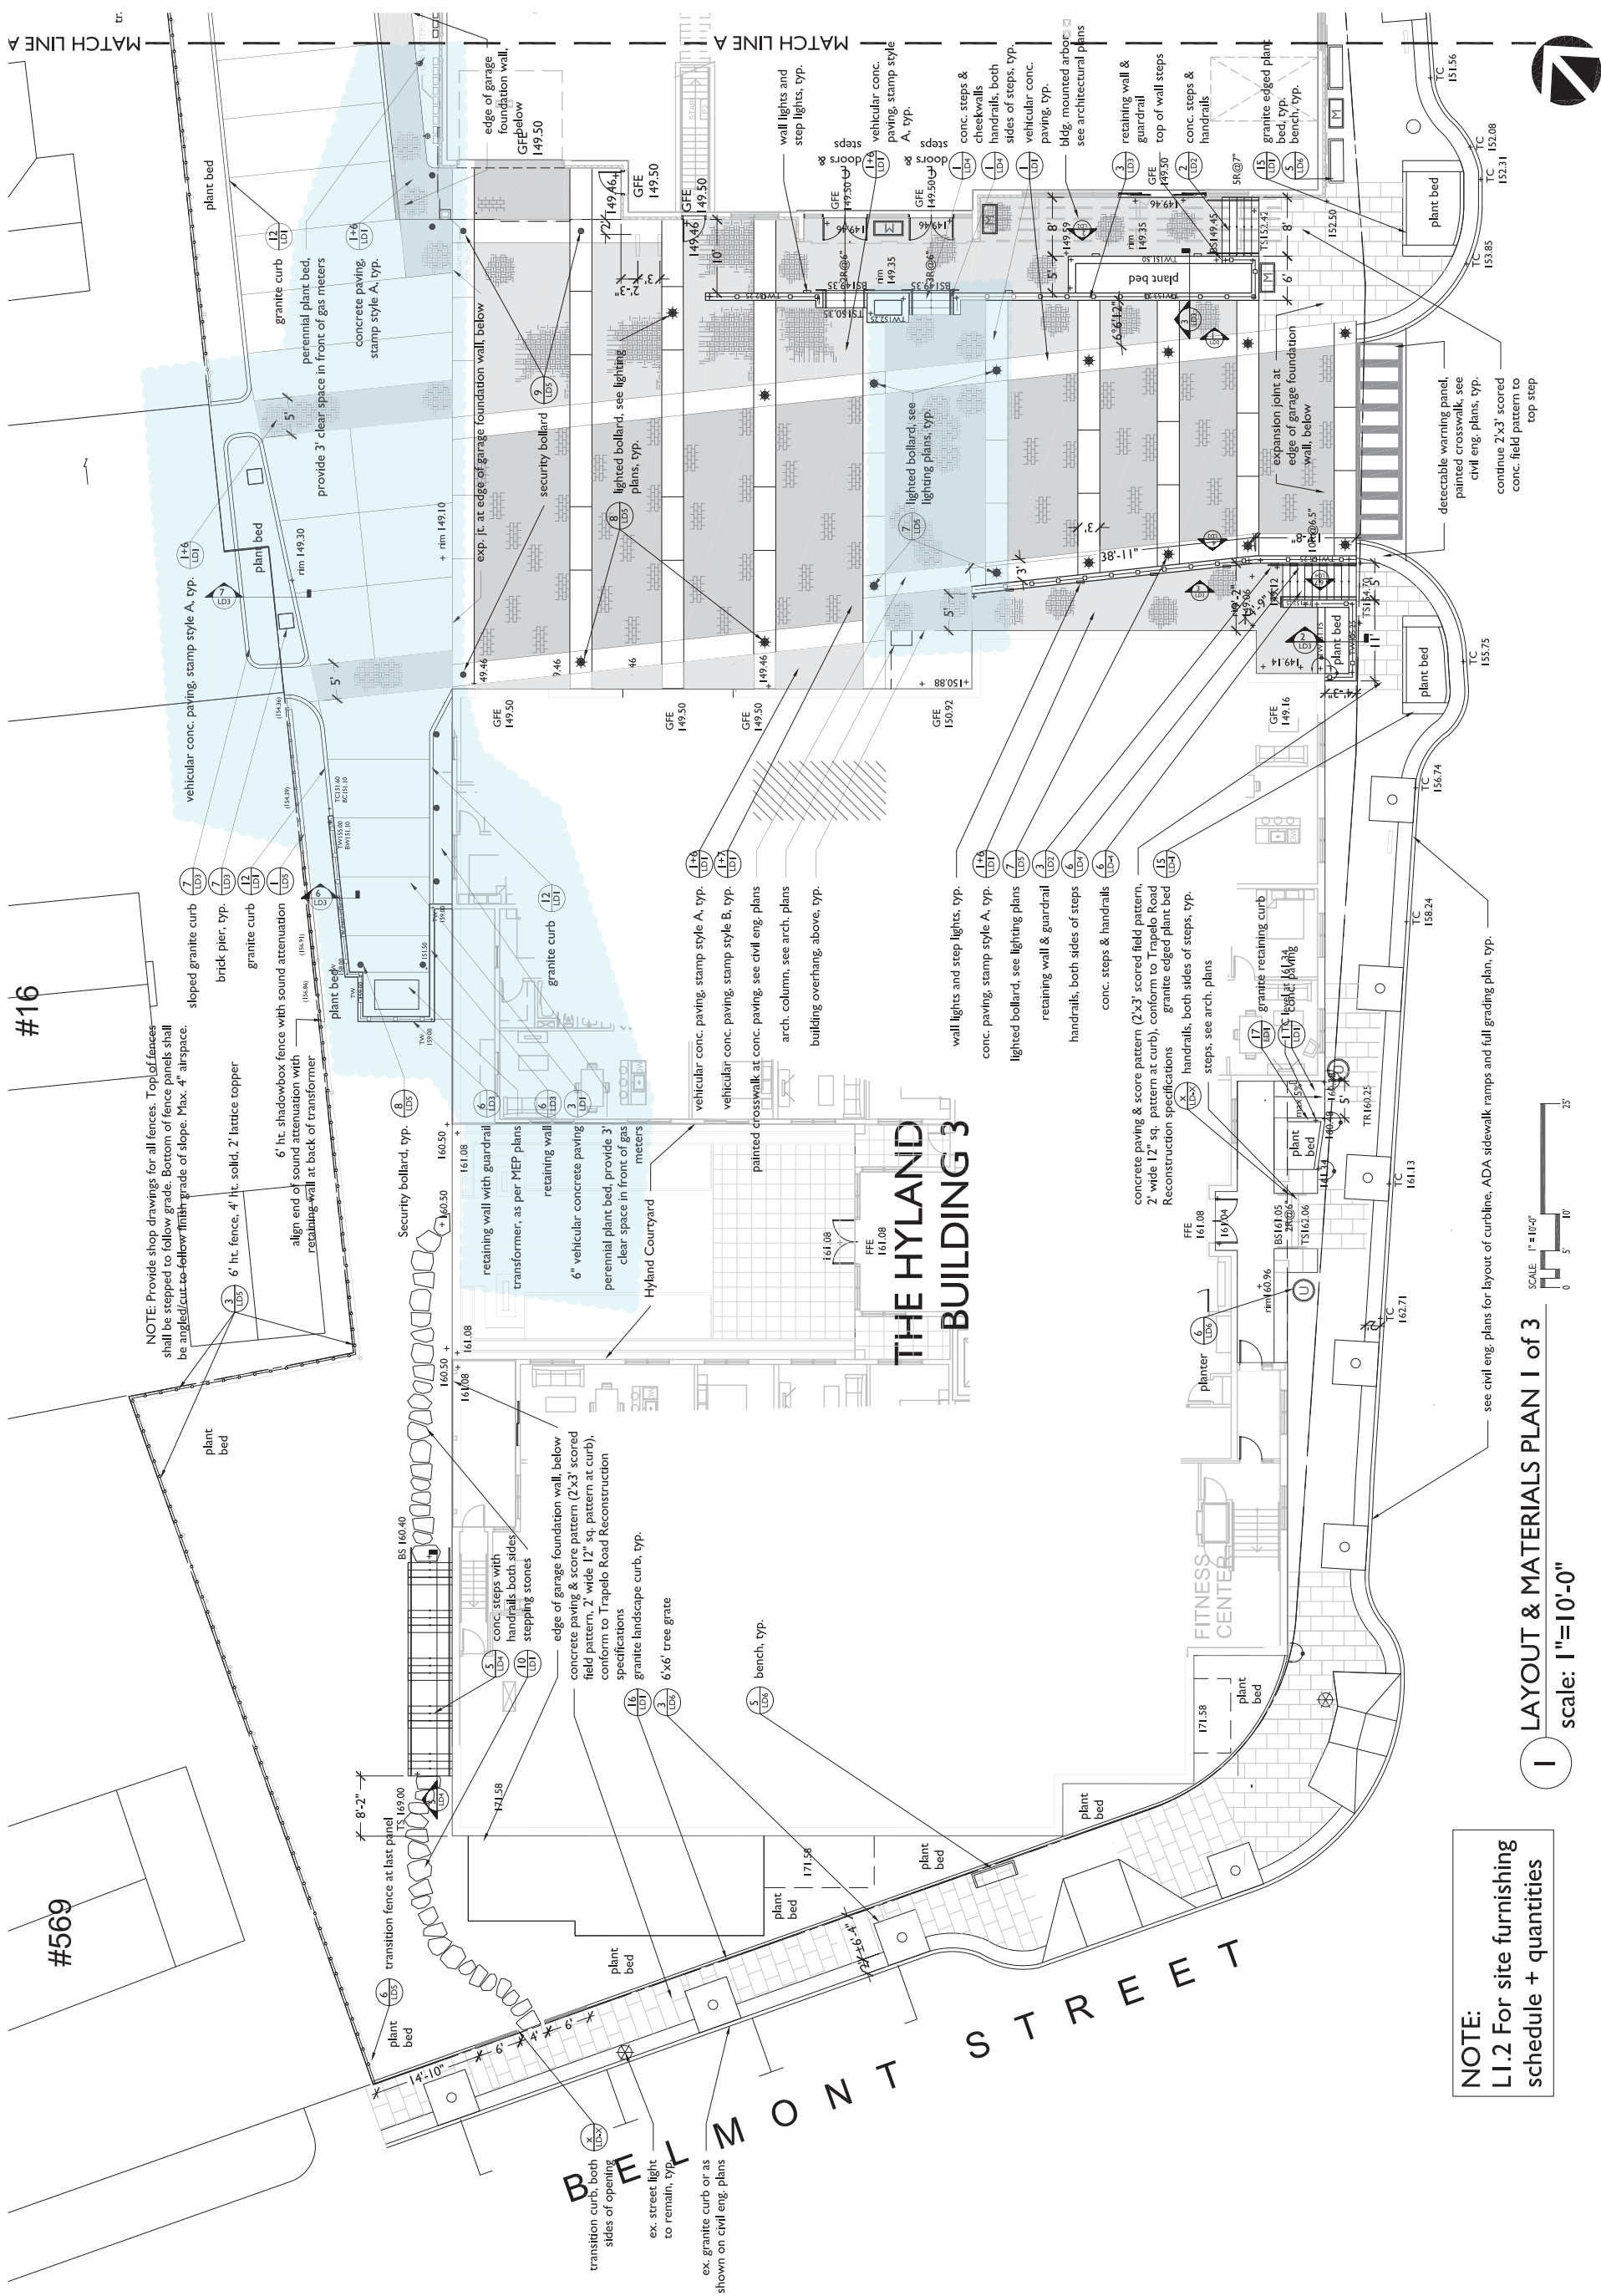

NOTE:
LI.2 For site furnishing
schedule + quantities

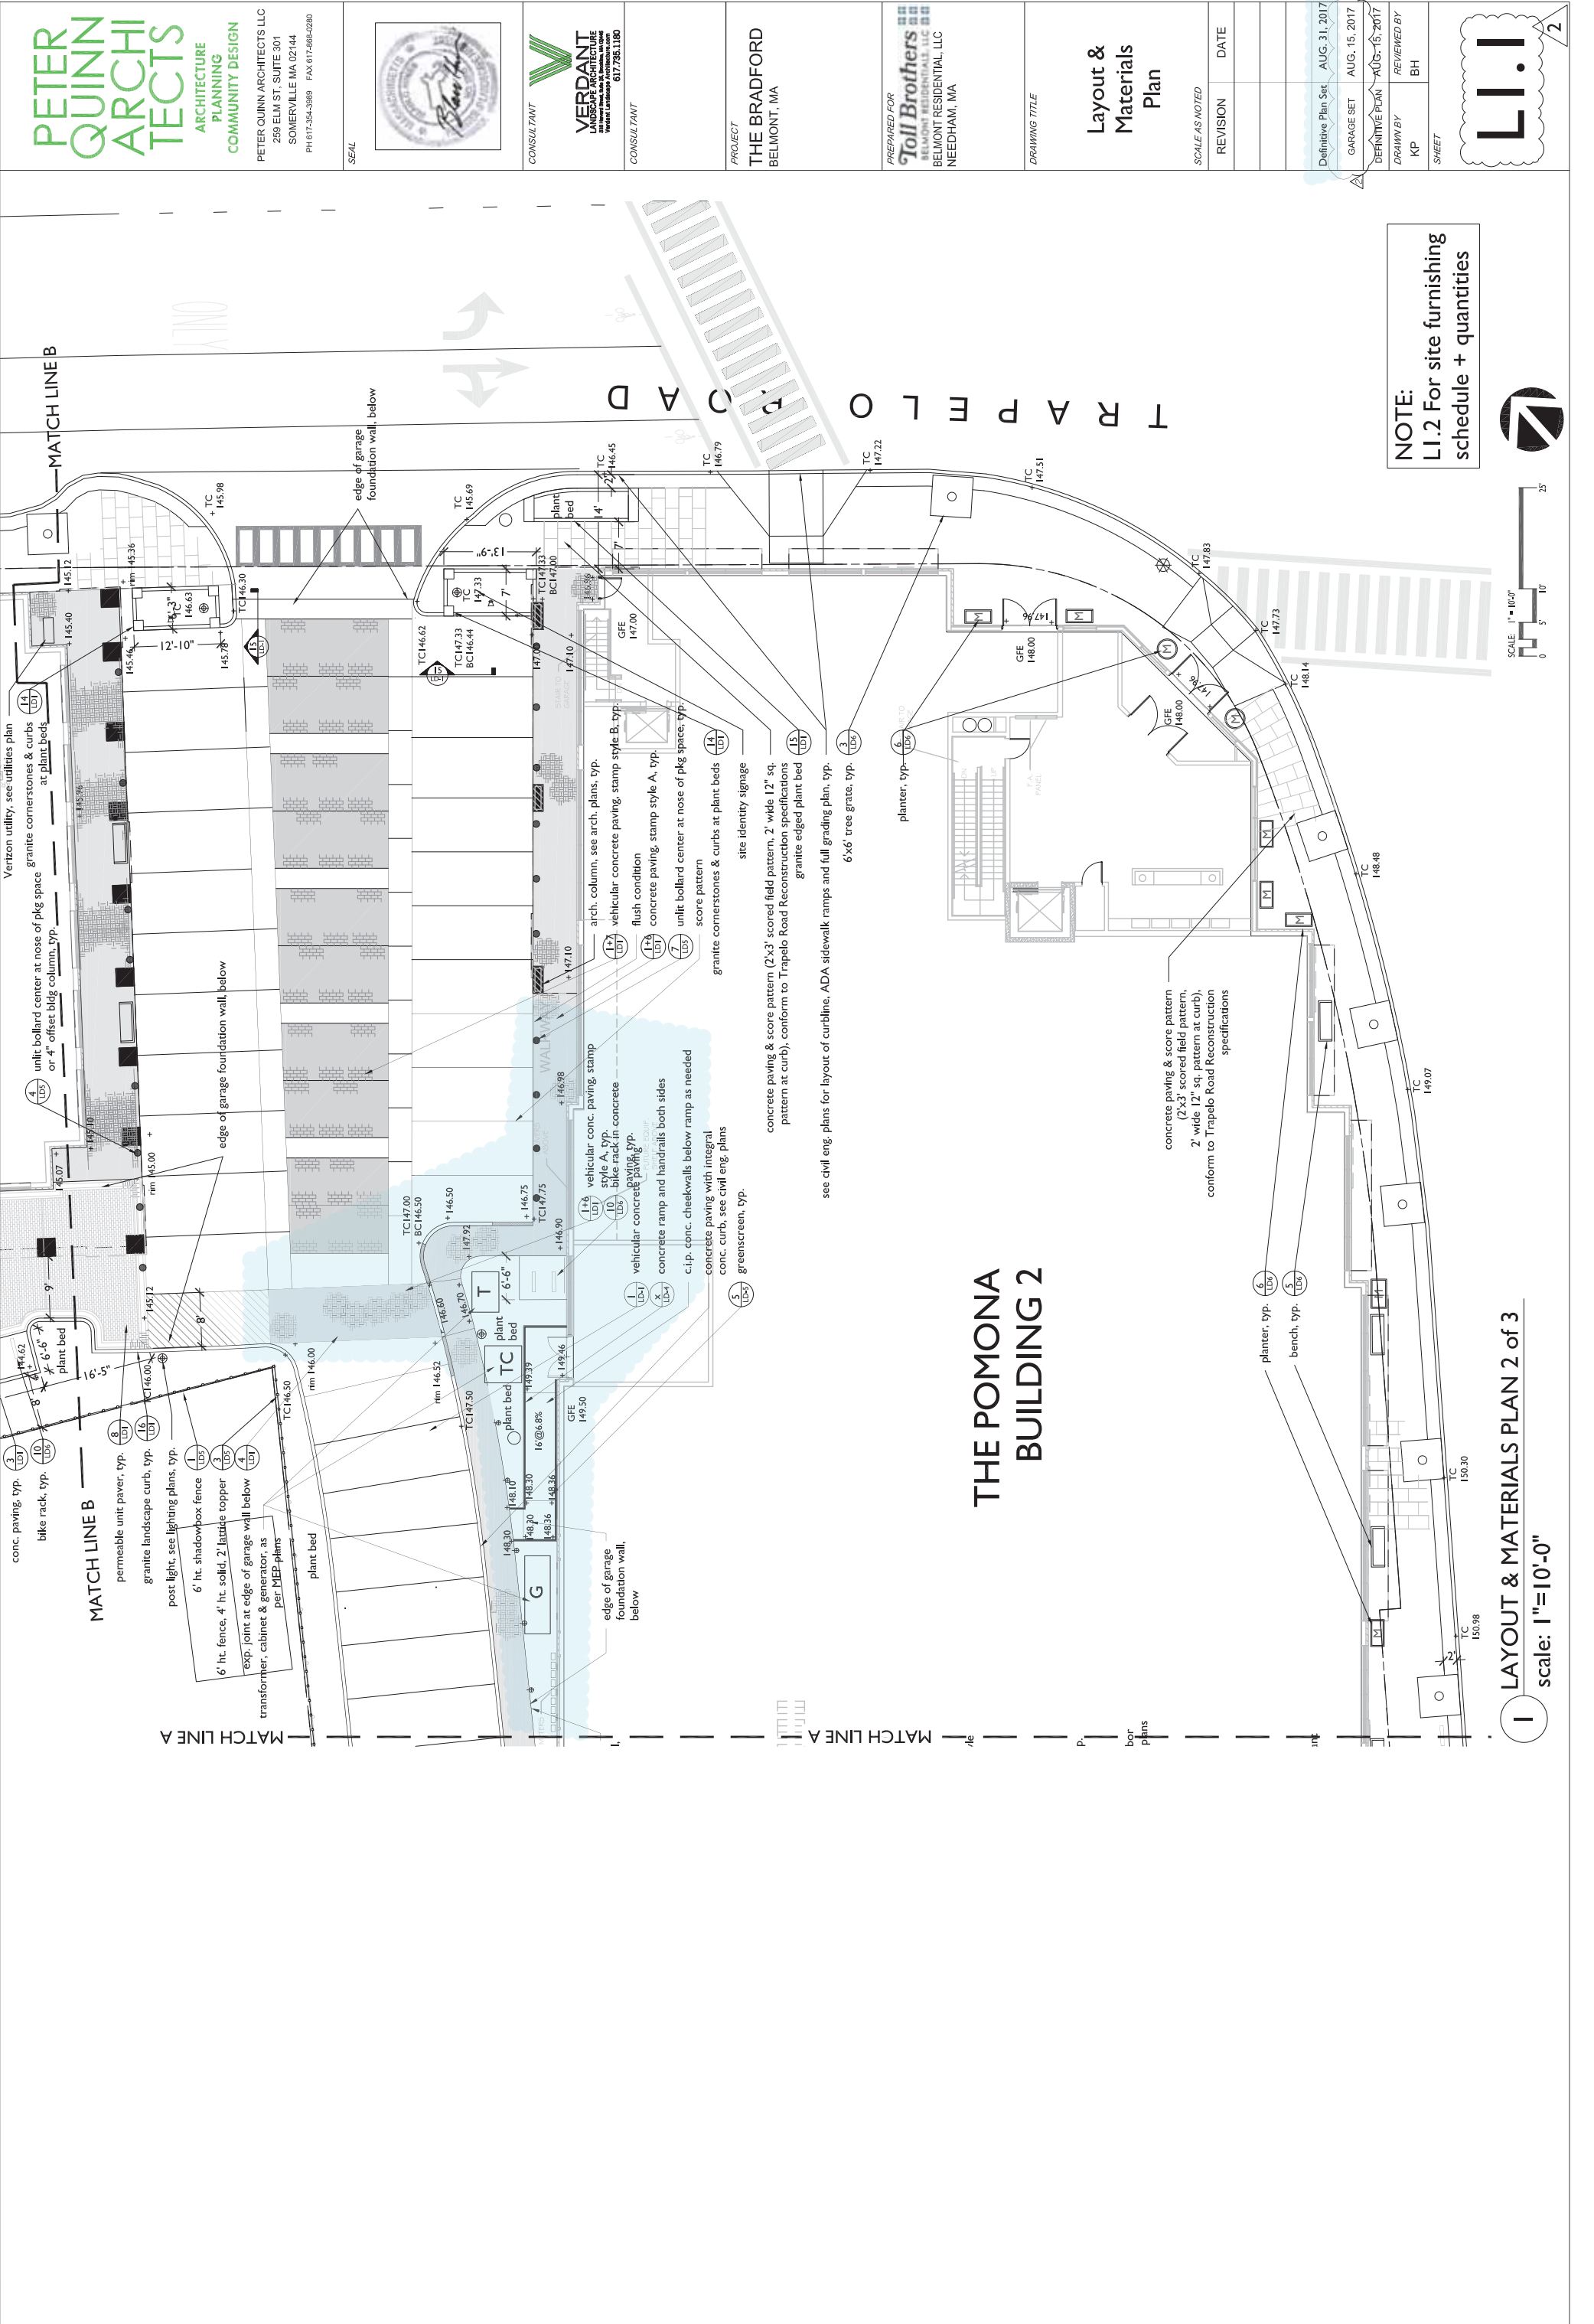

PETER QUINN ARCHITECTS
ARCHITECTURE
PLANNING
COMMUNITY DESIGN

PETER QUINN ARCHITECTS LLC
259 ELM ST. SUITE 301
SOMERVILLE MA 02144
PH 617-354-3888 FAX 617-568-0280



VERDANT
LANDSCAPE ARCHITECTS
1000 STATE STREET, SUITE 200
VERDANT LANDSCAPE
01775-1100

CONSULTANT

THE BRADFORD
BELMONT, MA

Toll Brothers
BELMONT RESIDENTIAL, LLC
NEEDHAM, MA

DRAWING TITLE

Layout & Materials Plan

SCALE AS NOTED

REVISION

DATE

Definitive Plan Set AUG. 31, 2017

GARAGE SET AUG. 15, 2017

DEFINITIVE PLAN AUG-15, 2017


DRAWN BY KP

REVIEWED BY BH

SHEET

LI.1

2

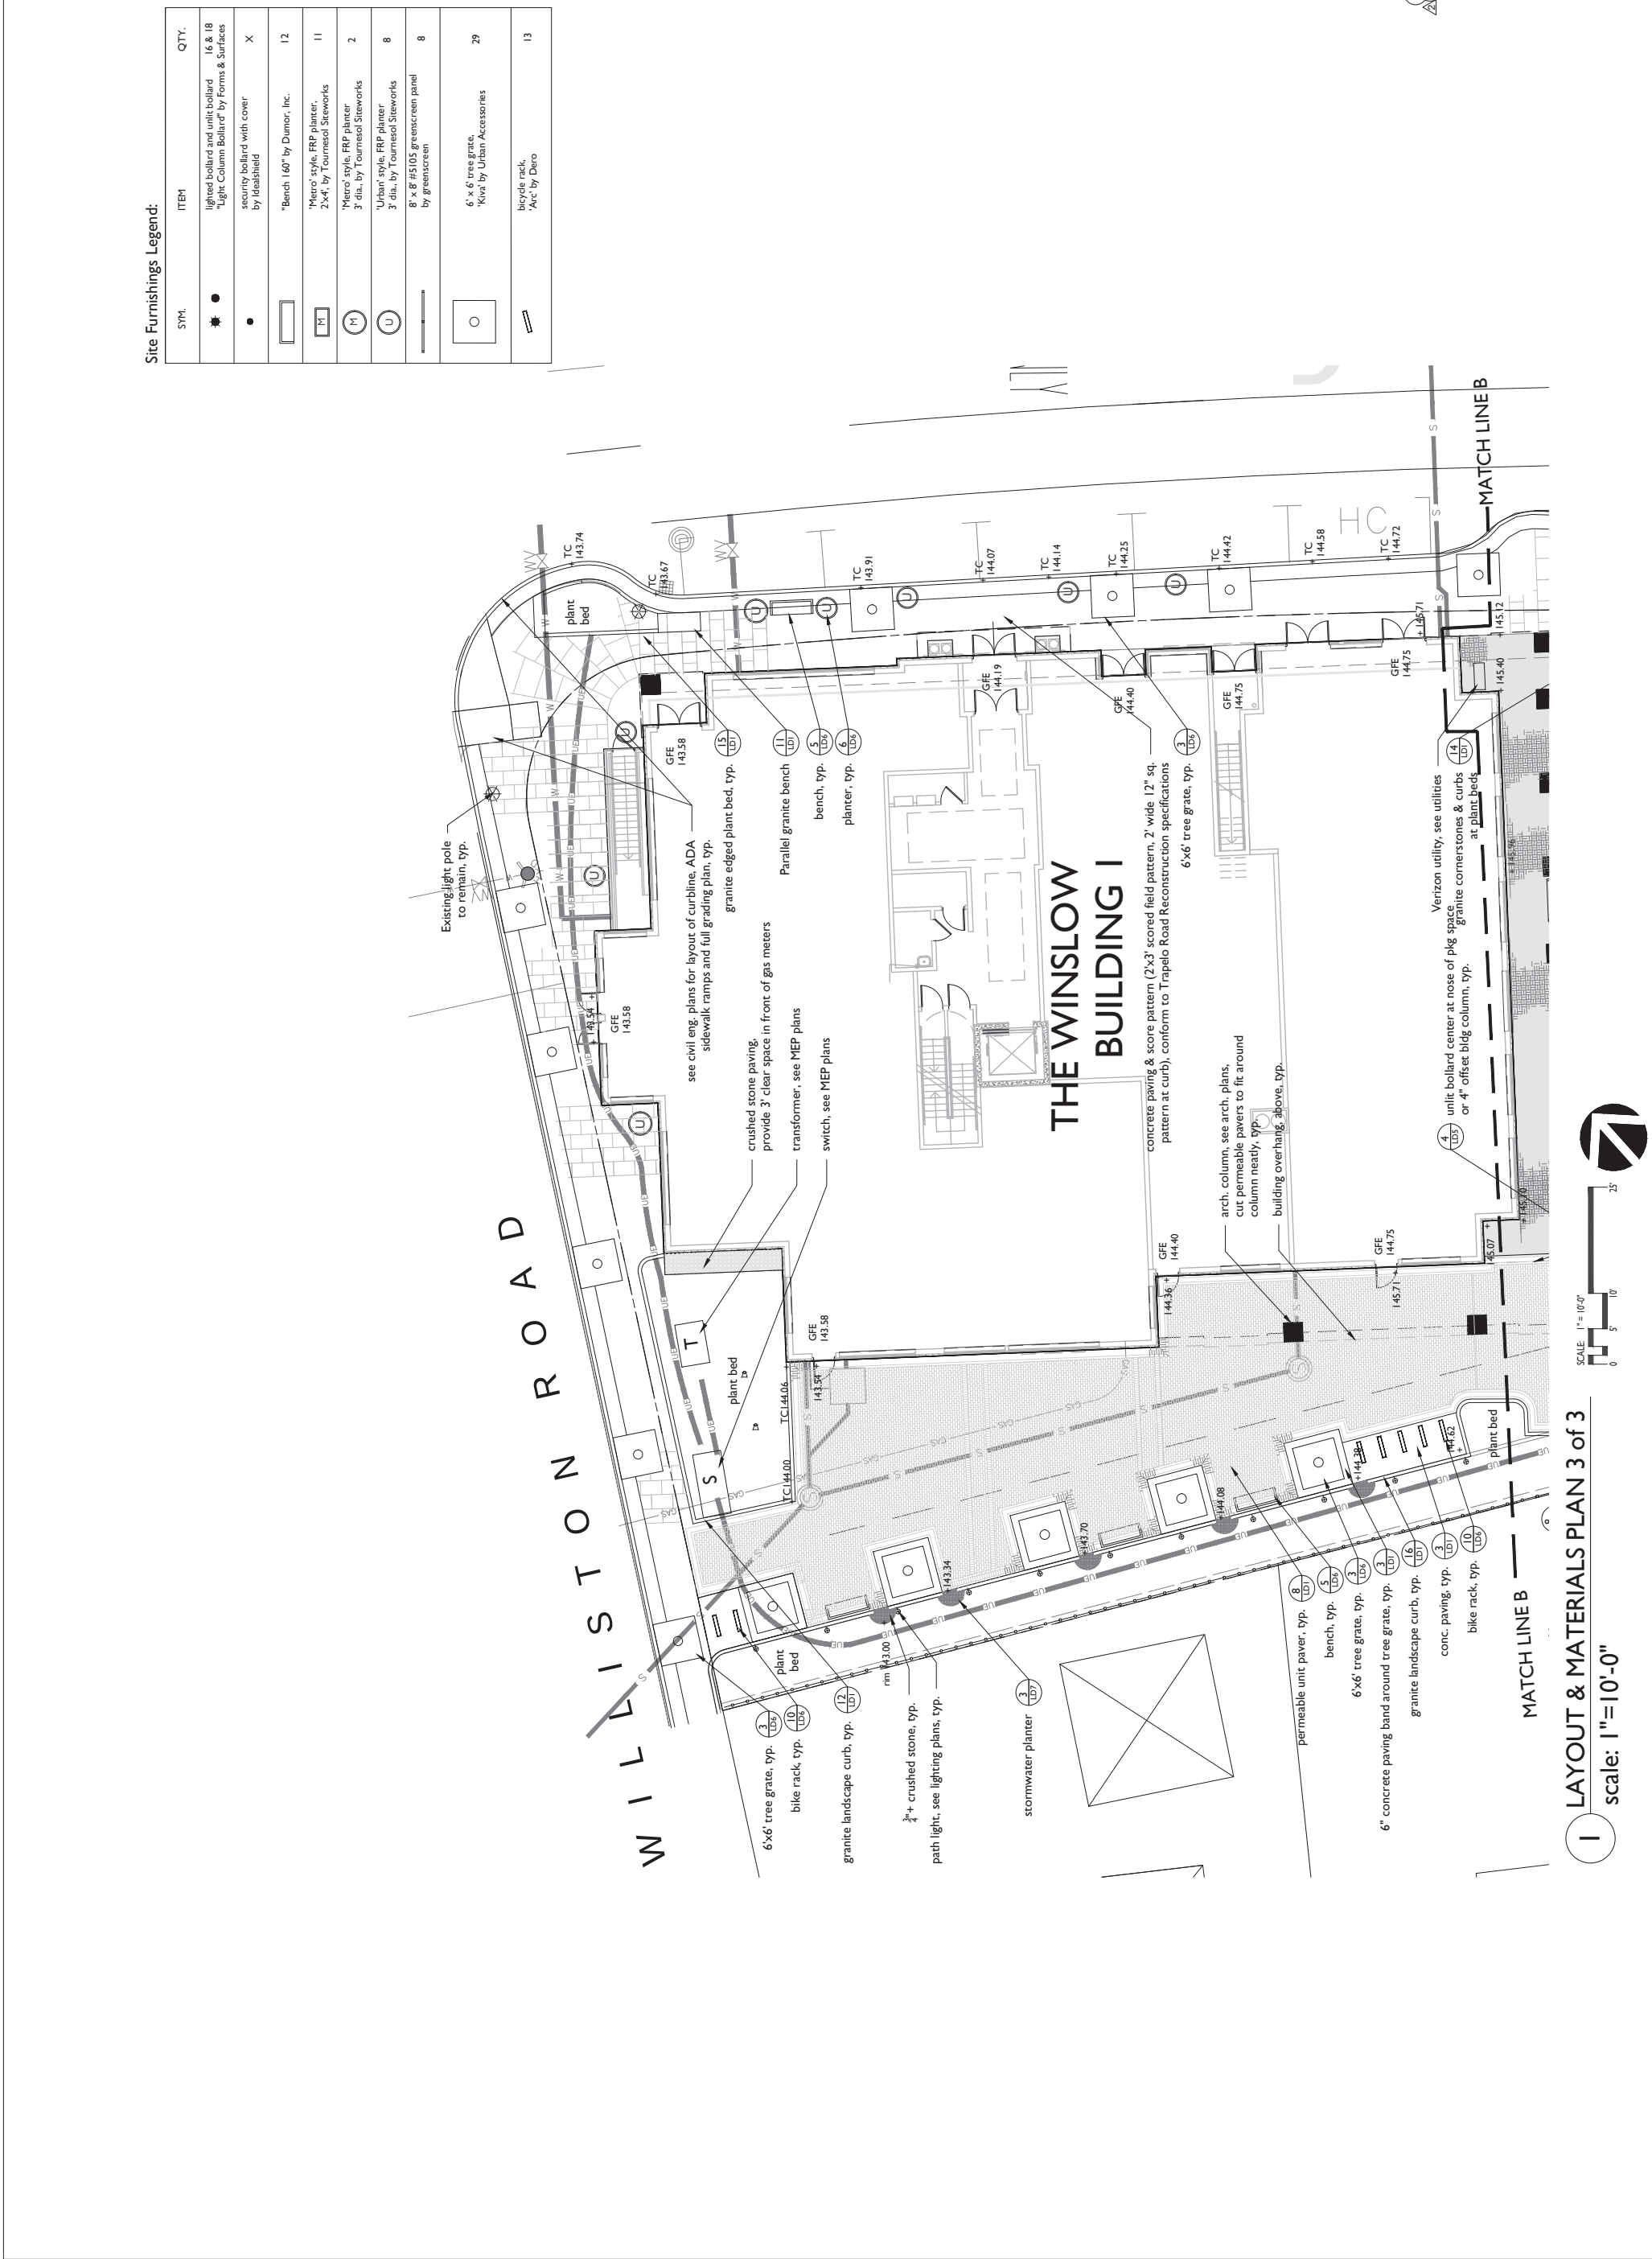

Site Furnishings Legend:

SYM.	ITEM	QTY.
★	lighted bollard and unit bollard "Light Column Bollard" by Forms & Surfaces	16 & 18
●	security bollard with cover by flatshield	X
	Bench 160" by Dumor, Inc.	12
	'Metro' style, FRP planter, 2x4, by Tournesol Stewworks	11
	'Metro' style, FRP planter 3' dia. by Tournesol Stewworks	2
	'Urban' style, FRP planter 3' dia. by Tournesol Stewworks	8
	8' x 8' #5105 greenscreen panel by greenscreen	8
	6' x 6' tree grate, 'Kiva' by Urban Accessories	29
	bicycle rack, 'Arc' by Dero	13

PETER QUINN ARCHITECTS
ARCHITECTURE
PLANNING
COMMUNITY DESIGN

PETER QUINN ARCHITECTS LLC
259 ELM ST., SUITE 301
SOMERVILLE MA 02144
PH 617-354-3989 FAX 617-886-0280

SEAL



CONSULTANT

PROJECT
THE BRADFORD
BELMONT, MA

PREPARED FOR
Toll Brothers
BELMONT RESIDENTIAL, LLC
NEEDHAM, MA

DRAWING TITLE

Layout &
Materials
Plan

SCALE AS NOTED

REVISION	DATE

GARAGE SET
AUG. 15, 2017

DEFINITIVE PLAN
AUG. 15, 2017

DRAWN BY
KP

REVIEWED BY
BH

SHEET

LI.2

2

PETER
QUINN
ARCHI
TECTS

ARCHITECTURE
PLANNING
COMMUNITY DESIGN

PETER QUINN ARCHITECTS LLC
259 ELM ST, SUITE 301
SOMERVILLE MA 02144
PH 617-354-3989 FAX 617-868-0280

SEAL



CONSULTANT



VERDANT
LANDSCAPE ARCHITECTS
1000 STATE STREET, SUITE 200
BOSTON, MA 02118
617-735-1180

CONSULTANT

PROJECT

THE BRADFORD
BELMONT, MA

PREPARED FOR

Toll Brothers
BELMONT RESIDENTIAL, LLC
NEEDHAM, MA

DRAWING TITLE

Planting
Plan

SCALE AS NOTED

REVISION

DATE

Definitive Plan Set AUG. 31, 2017

GARAGE SET AUG. 15, 2017

DEFINITIVE PLAN AUG-15, 2017

DRAWN BY

KP


REVIEWED BY


BP

SHEET

LPI

2

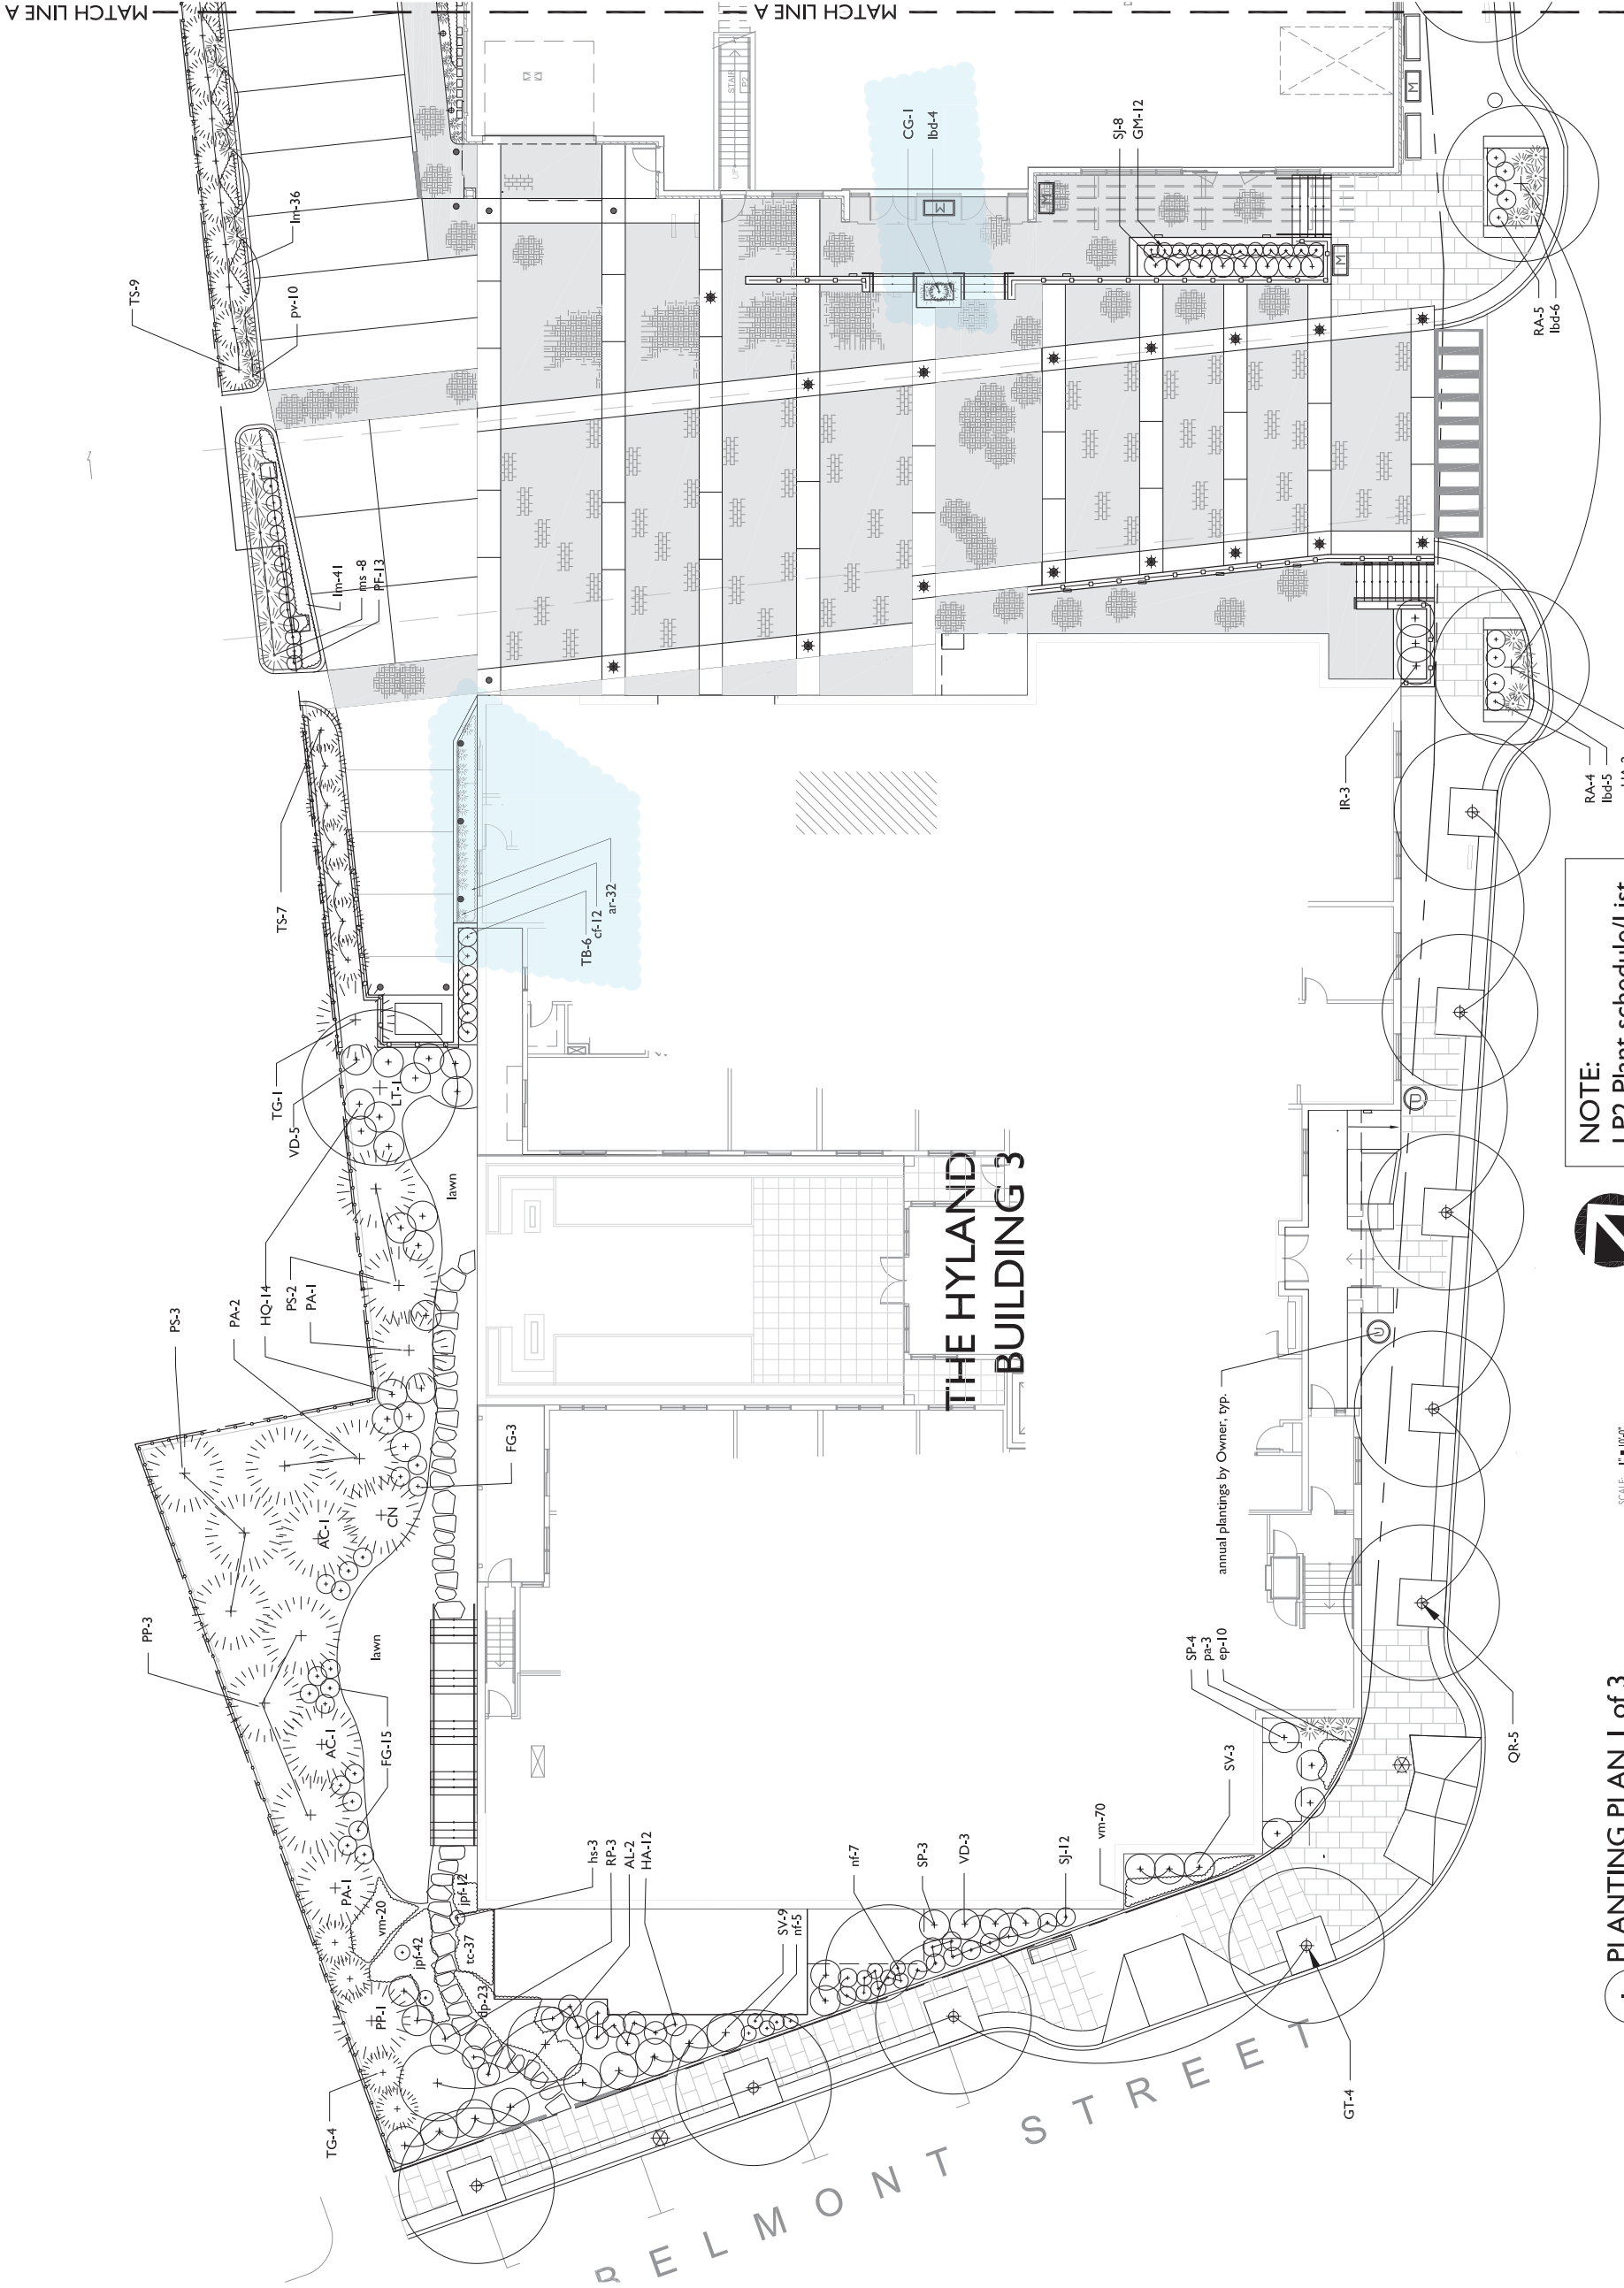

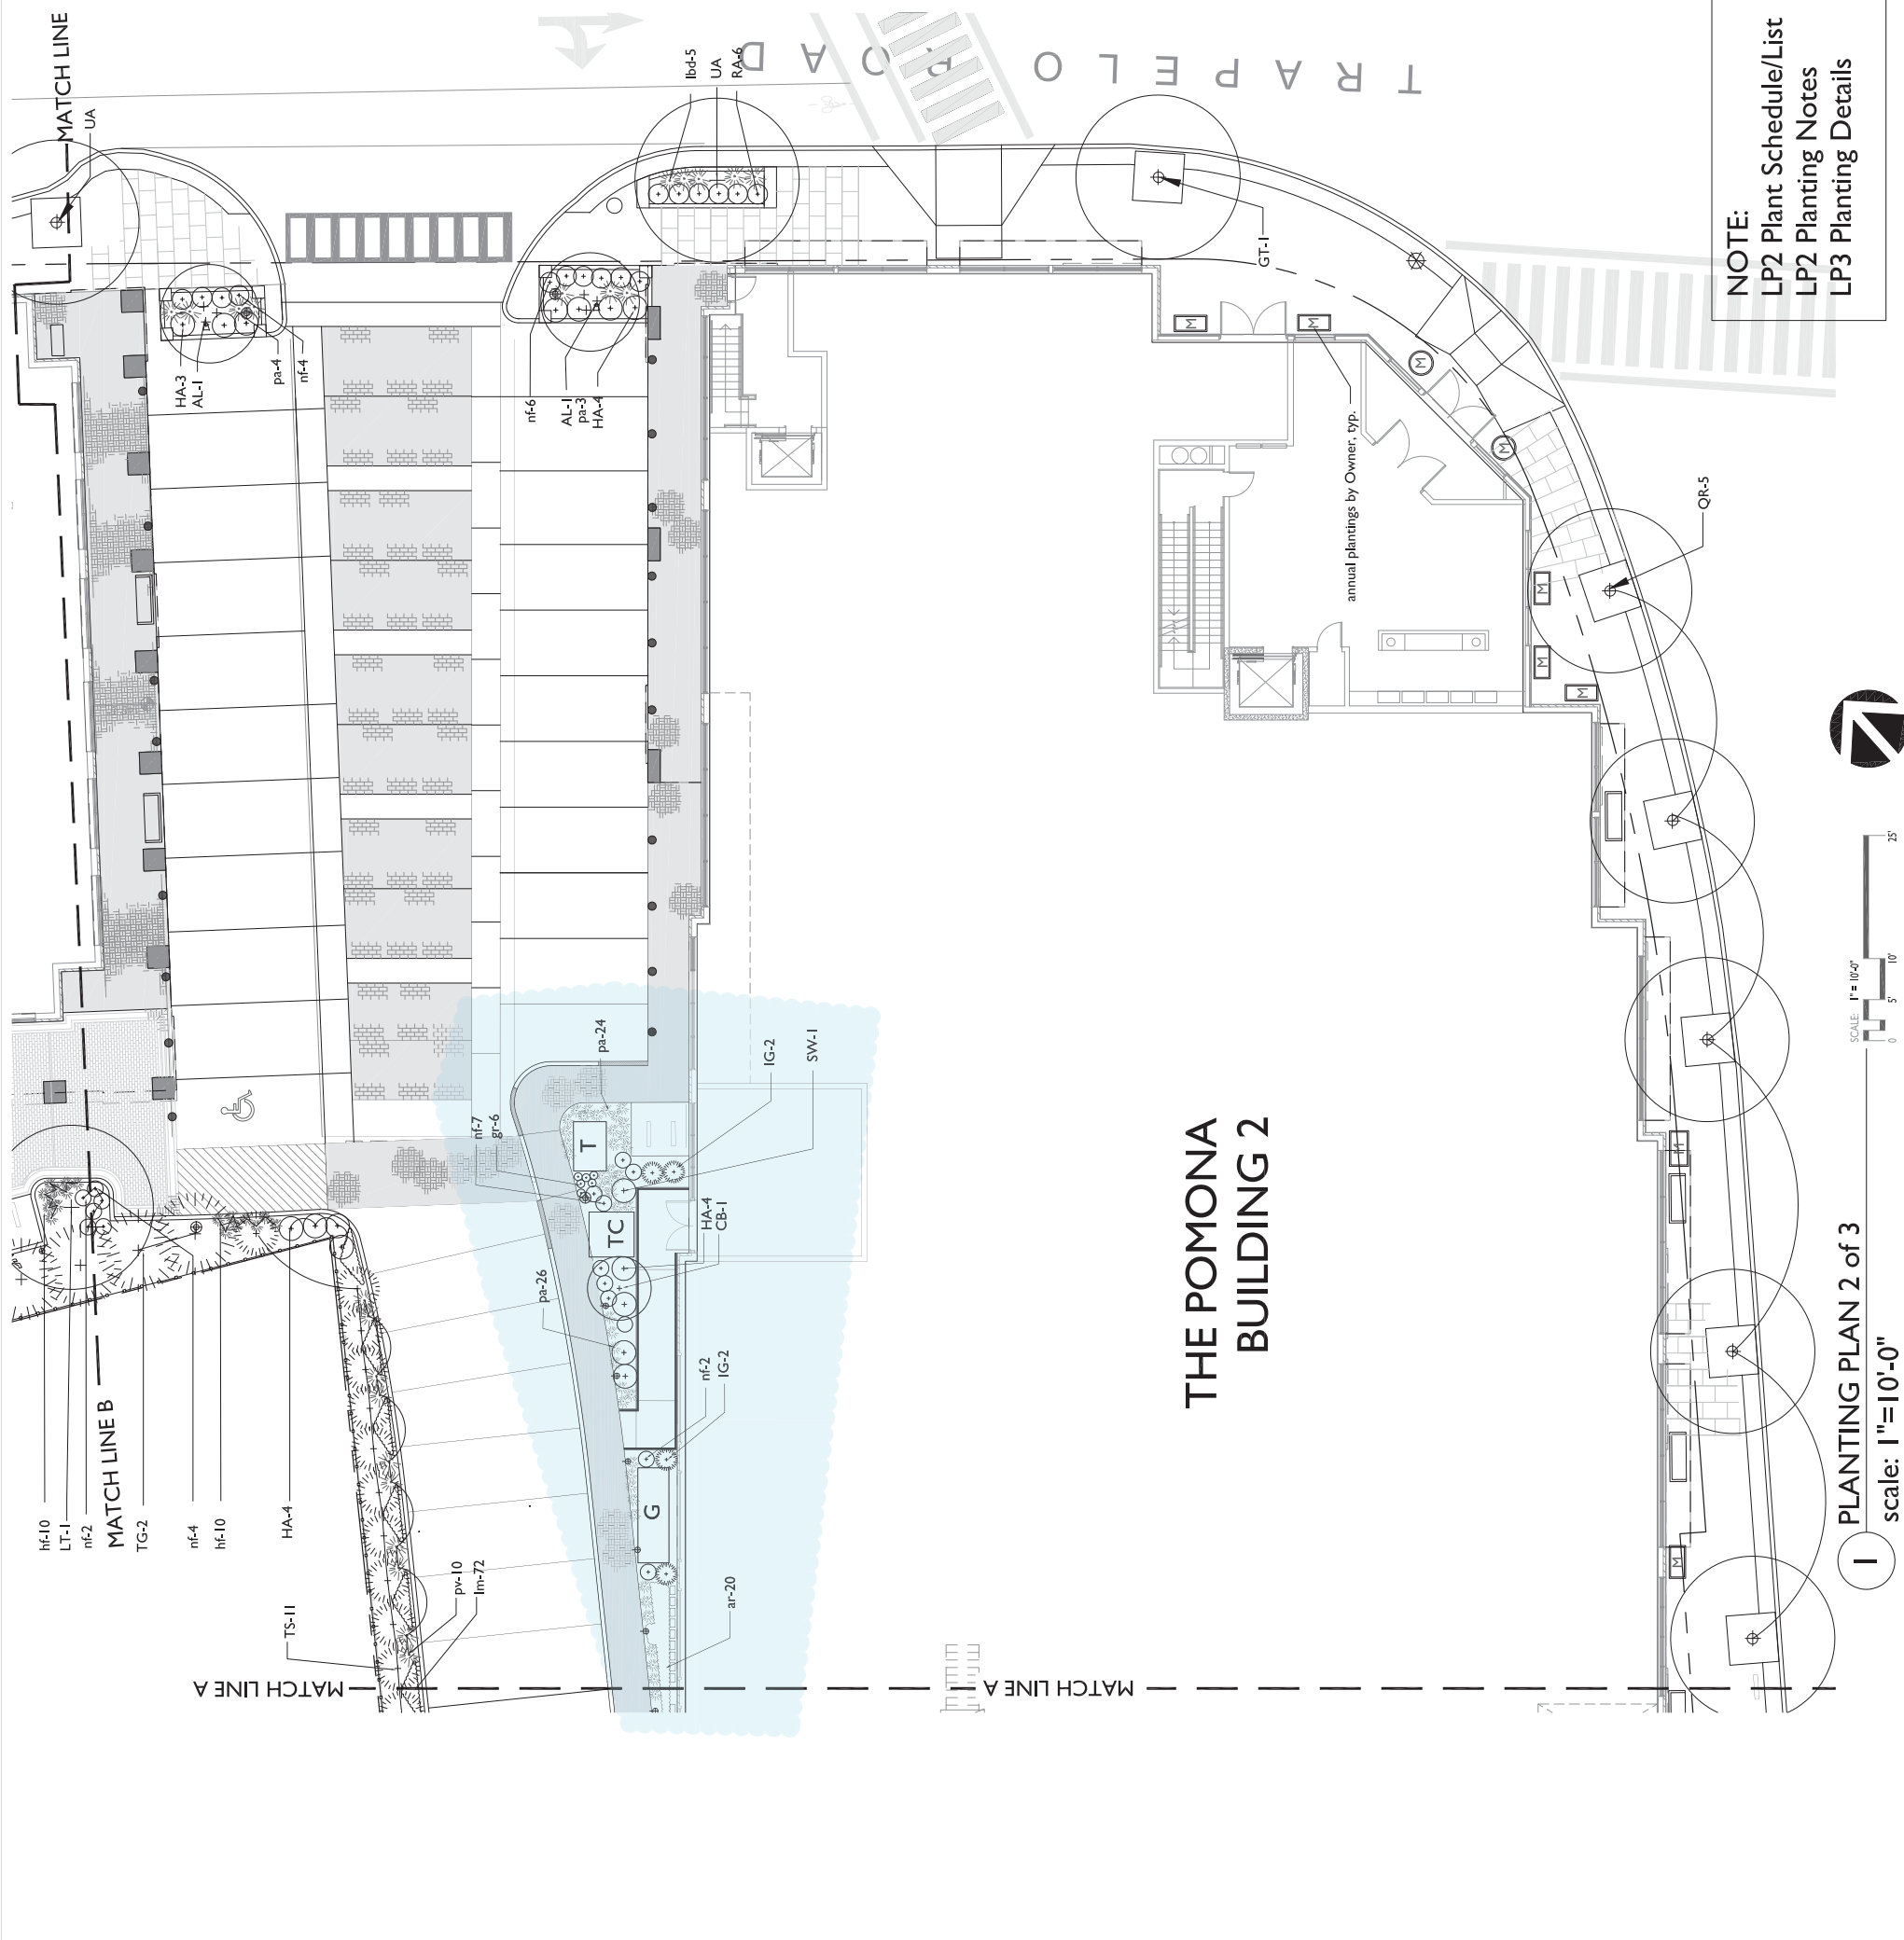

PLANTING NOTES

- All plant material shall be approved by the Landscape Architect prior to arrival on the site.
- All plant material shall conform to the guidelines established by "The American Standard for Nursery Stock", published by the American Horticultural Society.
- No substitution of plant species will be allowed without the written approval of the Landscape Architect. Any proposed substitutions of plant species shall be a plant of equivalent overall form, height and branching habit, flower, leaf and fruit, color and time of bloom.
- The Contractor shall locate and verify all utility line locations prior to excavation for tree pits and report any conflicts to the Landscape Architect.
- All plants shall be placed in their approximate location by the Contractor. The Contractor shall adjust the locations as required by the Landscape Architect. Trees shall be placed first, then shrubs, then perennials and last, groundcovers. Final locations must be approved by the Landscape Architect prior to planting.
- The rootballs of trees shall be planted 3" above adjacent finished grade. The rootballs of shrubs shall be planted 2" above adjacent finished grade. The rootflare of perennials shall be set at the level at which the plant was growing.
- All planting to be done under the full time supervision of a certified arborist, nurseryman or licensed Landscape Architect.
- All plants are to be thoroughly watered after installation, at least twice within the first 24 hours.
- The Landscape Subcontractor shall coordinate with the General Contractor and Site Subcontractor all the requirements for subsoil testing and preparation and testing and placing of approved topsoil and planting soil mixes as described in the specifications. Failure of the site or General Contractor to perform required testing, subsoil and topsoil preparation does not relieve the Landscape Contractor from the requirements of the work as set forth in the specifications.

PLANT LIST

Key	Qty.	Botanical Name	Common Name	Min. Size	Notes:
Trees - Deciduous					
BN	5	Beaula nigra 'Heritage'	River Birch	4.5 - 5' cal	single stem
CB	1	Corylus betulus 'Fastigiata'	Hornbeam	4.5 - 5' cal	
GT	13	Gleditsia crinitosoma 'Thermis'	'Skyline' Thornless Honeylocust	4.5 - 5' cal	
LT	1	Liriodendron tulipifera	Tulip Tree	4.5 - 5' cal	
QR	10	Quercus rubrum	Red Oak	4.5 - 5' cal	
UA	5	Ulmus americana 'Valley Forge'	Am. Elm	4.5 - 5' cal	B&B
Trees - Evergreen					
AC	1	Abies concolor	White Fir	7 - 8' ht.	
CN	1	Chamaecyparis nootkadensis	'Pendula' Alaska Cedar	7 - 8' ht.	
PA	4	Picea abies	Norway Spruce	7 - 8' ht.	
PP	4	Picea pungens	Blue Spruce	6 - 7' ht.	
PS	5	Pinus strobus	White Pine	8 - 10' ht.	
TG	23	Thuja plicata 'Green Giant'	Arborvitae	8 - 10' ht.	
TS	27	Thuja occidentalis 'Smaragd'	Arborvitae	7 - 8' ht.	
Ornamental Trees					
AL	8	Azalea doerflingeri	Serviceberry	2.5-3' cal	single stem
Shrubs					
CG	1	Chamaecyparis obtusa 'Nana Gracilis'	Dwarf Hinoki Cypress	24" ht.	
FG	18	Fothergilla gardenii	Dwarf Fothergilla	24"-30"	
HA	41	Hydrangea arborescens	'Annabelle'	2 Gal	
HC	14	Hydrangea quercifolia	Oakleaf Hydrangea	3 - 3.5'	
IR	18	Ilex glabra 'Red Spire'	Red Hollyberry Holly	30-36"	1 male
PF	13	Potentilla fruticosa	'Gold Drop'	#5 24-30"	
RA	22	Rhus aromatica 'Lo Gro'	Lo Gro Sumac	2 gal. pot	
RP	3	Rhododendron catawbiense	'Boursault' Violet Rhododendron	30-36"	
SJ	20	Spiraea japonica 'Little Princess'	Little Princess Spirea	15"-18"	
SP	7	Syringa p. 'Miss Kim'	Miss Kim Lilac	24"-30"	
SV	12	Syringa vulgaris	Common Lilac	4-5' ht.	mixed colors
VW	8	Viburnum nudum 'Blue Muffin'	Blue Viburnum	4" cal	
VO	8	Viburnum cuneatum	Spreading Viburnum	4" cal	
TB	6	Taxus baccata 'Repandens'	Spreading English Yew	30-36"	
Perennials, Groundcovers, Ferns					
ar	122	Ajuga reptans 'Bronze Beauty'	Ajuga	4" pots	
lpf	54	Athyrium niponicum 'pictum'	Japanese Painted Fern	1 gal pots	15" o.c.
cl	12	Calamagrostis acutiflora 'Karlf Foerster'	Feather Reed Grass	2 gal pots	
dp	13	Delphinium consolida	Delphinium	1 gal pots	
gr	10	Geranium punctatum	Hay-scented Fern	1 gal pots	
grm	12	Geranium macrorrhizum 'Bevan's Vasey'	Geranium	1 gal pots	
grf	21	Geranium x 'Kozanne'	Blue Geranium	1 gal pots	
hf	40	Hemerocallis 'Hyperion'	Daylily	2 gal. pots	
hs	3	Hosta sieboldiana 'Elegans'	Large Blue Hosta	2 gal. pots	
ln	149	Hosta nussana 'Royal Purple'	Lily Turf	1 qt. pots	
lnd	27	Lynx x Blue Dune	European Dune Grass	2 gal. pots	
ms	4	Miscanthus sinensis 'Morning Light'	Miscanthus	1 gal. pots	
pa	78	Panicum aberrans 'Shenandoah'	Shenandoah Switchgrass	2 gal. pots	
pa	78	Panicum virgatum 'Shenandoah'	Shenandoah Switchgrass	2 gal. pots	
tc	37	Taraxacum officinale	Shenandoah Switchgrass	2 gal. pots	
vm	90	Vinca minor	Vinca	1 qt. pots	

PETER QUINN ARCHITECTS

ARCHITECTURE
PLANNING
COMMUNITY DESIGN

PETER QUINN ARCHITECTS LLC
259 ELM ST, SUITE 301
SOMERVILLE MA 02144
PH 617-354-3989 FAX 617-368-0280

SEAL



CONSULTANT

VERDANT
LANDSCAPE ARCHITECTURE
Verdant Landscapes Architects Inc.
617.736.1180

CONSULTANT

PROJECT

THE BRADFORD
BELMONT, MA

PREPARED FOR

Toll Brothers
BELMONT RESIDENTIAL, LLC
NEEDHAM, MA

DRAWING TITLE

Planting
Plan

SCALE AS NOTED

REVISION

DATE

Definitive Plan Set

AUG. 31, 2017

GARAGE SET

AUG. 15, 2017

DEFINITIVE PLAN

AUG. 16, 2017

DRAWN BY

KP

REVIEWED BY

BH

SHEET

LP2

2









LP2 Plant schedule/List
LP2 Planting Notes
LP3 Planting Details

PLANTING PLAN 3 of 3

scale: 1"=10'-0"



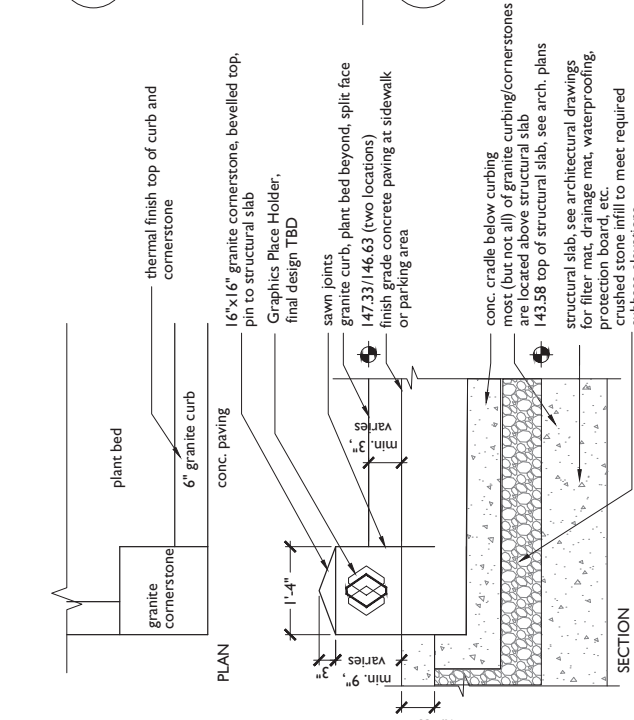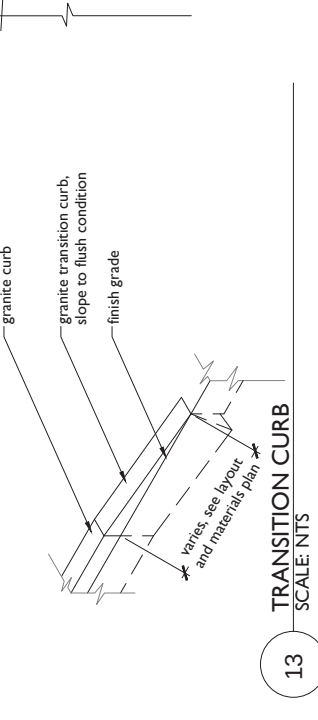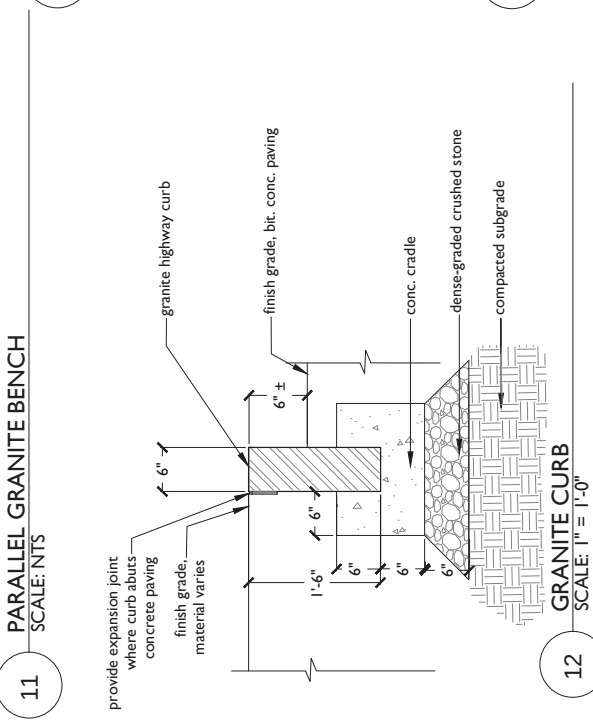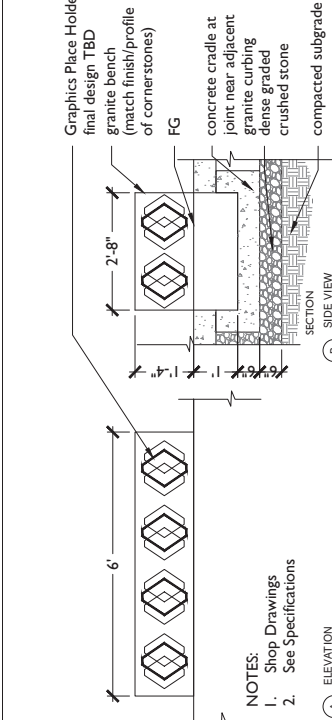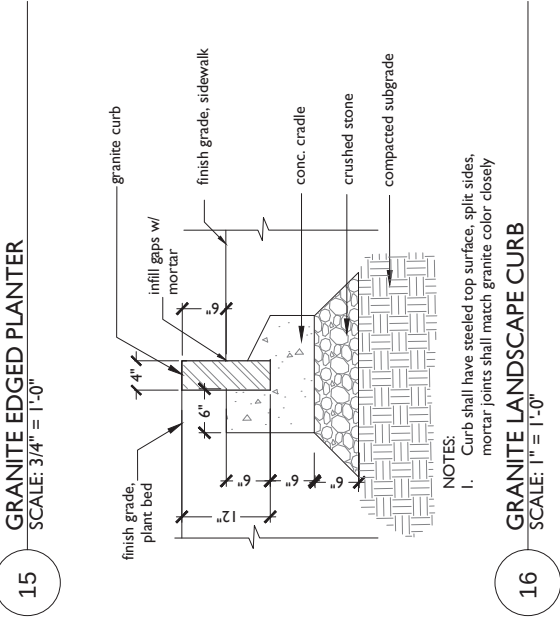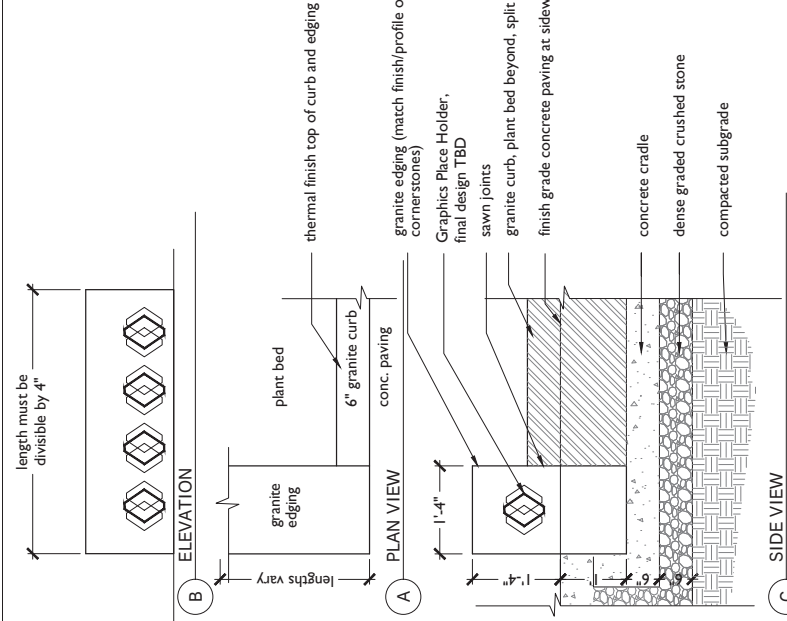


Style A: Brick red pigmented concrete, stamped with brick pattern. Use at pedestrian sidewalks, as noted on plan. Physical color and stamp samples to be provided for approval by Landscape Architect

6 CONCRETE PAVING | STAMPED STYLE A
SCALE: NTS



Style B: Medium grey pigmented concrete, stamped with granite cobble pattern. Use at vehicular drive. Physical color and stamp samples to be provided for approval by Landscape Architect








7 CONCRETE PAVING | STAMPED STYLE B
SCALE: NTS

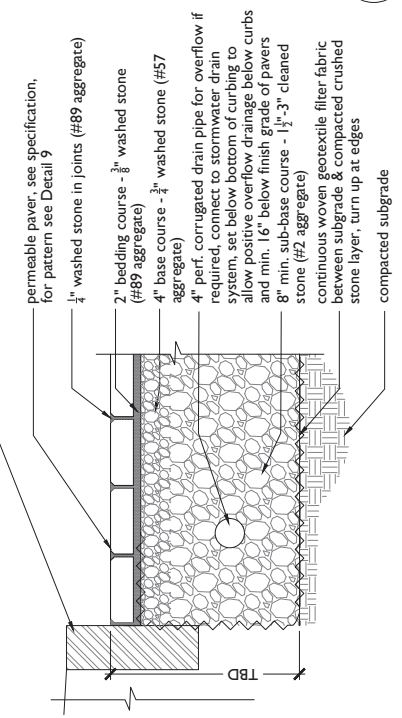

NOTES:

1) Bearing capacity and permeability of subsoil should be evaluated for suitability of application and stormwater management criteria.

2) Edge restraints required at flexible pavement or landscape.

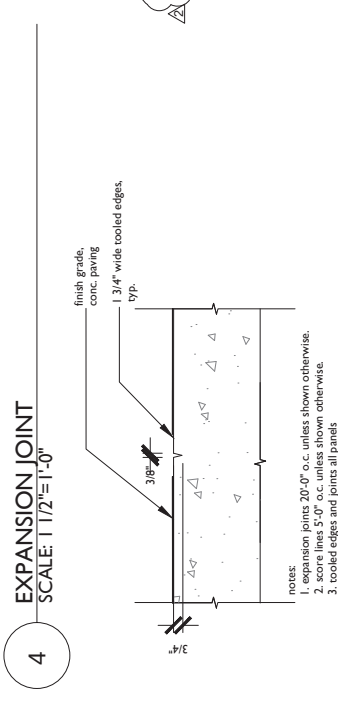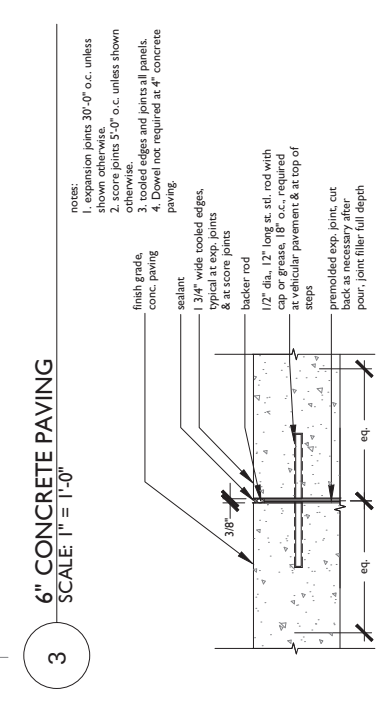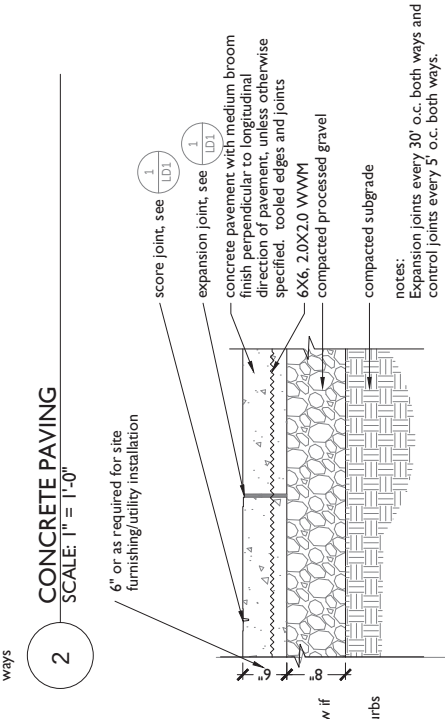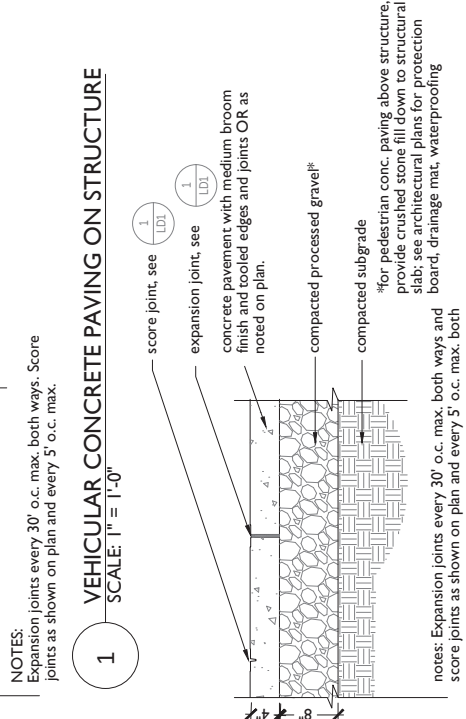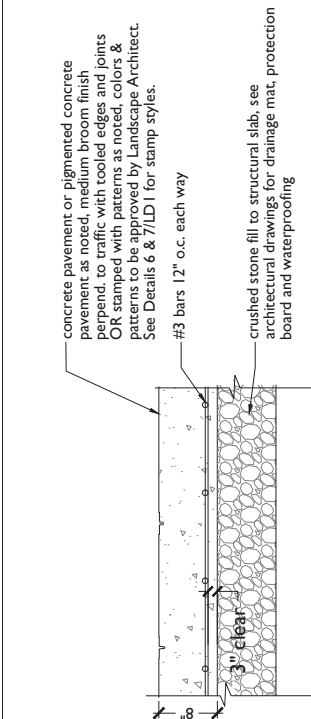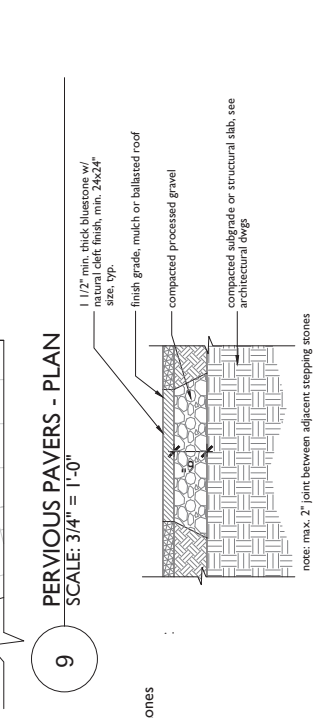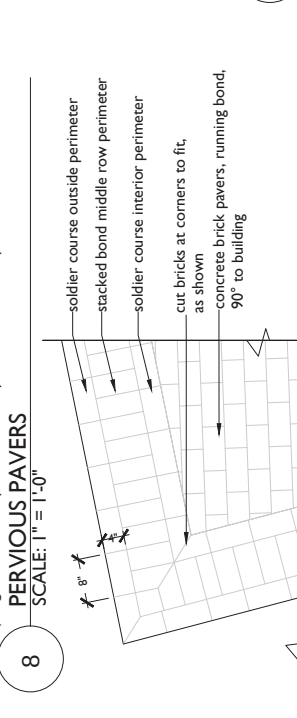

PETER QUINN ARCHITECTS
ARCHITECTURE
PLANNING
COMMUNITY DESIGN

PETER QUINN ARCHITECTS LLC
259 ELM ST., SUITE 301
SOMERVILLE, MA 02144
PH 617-864-3988 FAX 617-868-0280

VERDANT LANDSCAPE ARCHITECTURE
617.783.1180
CONSULTANT

PROJECT
THE BRADFORD
BELMONT, MA

PREPARED FOR
Toll Brothers
BELMONT RESIDENTIAL, LLC
NEEDHAM, MA

DRAWING TITLE
LANDSCAPE SITE DETAILS PAVING + CURBS

SCALE: AS NOTED

REVISION
DATE

GARAGE SET
AUG. 15, 2017

DEFINITIVE PLAN
AUG. 15, 2017













DRAWN BY
KP

REVIEWED BY
BH

SHEET

LDI

2

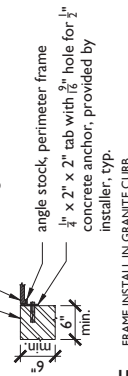 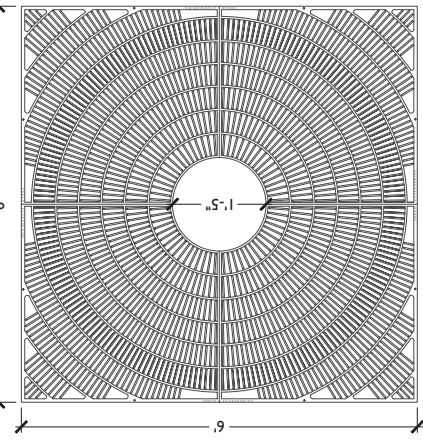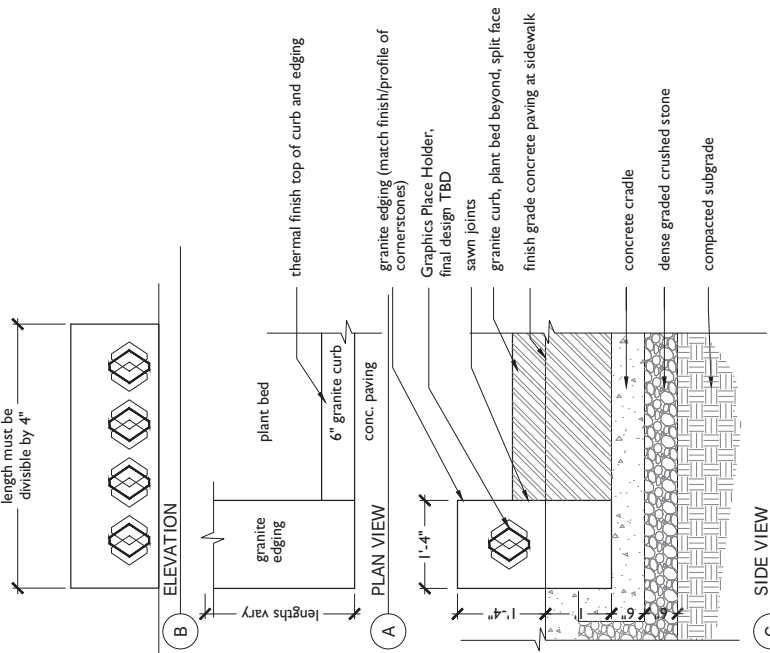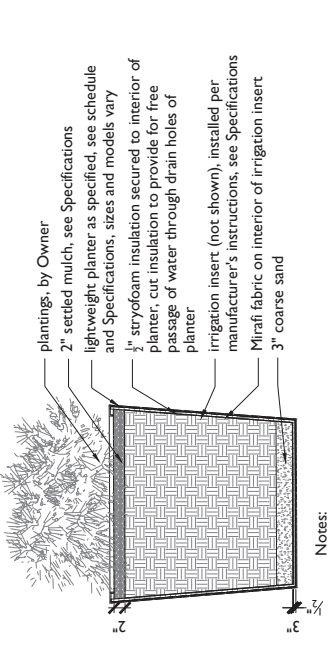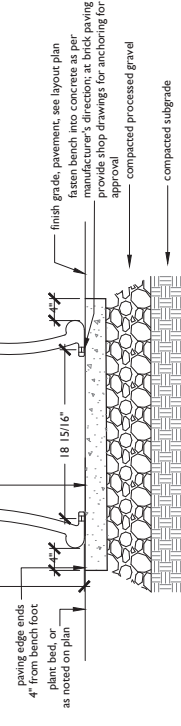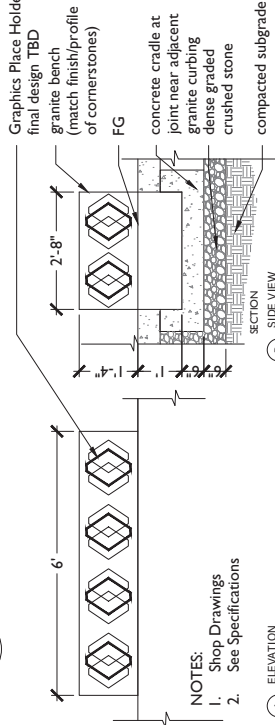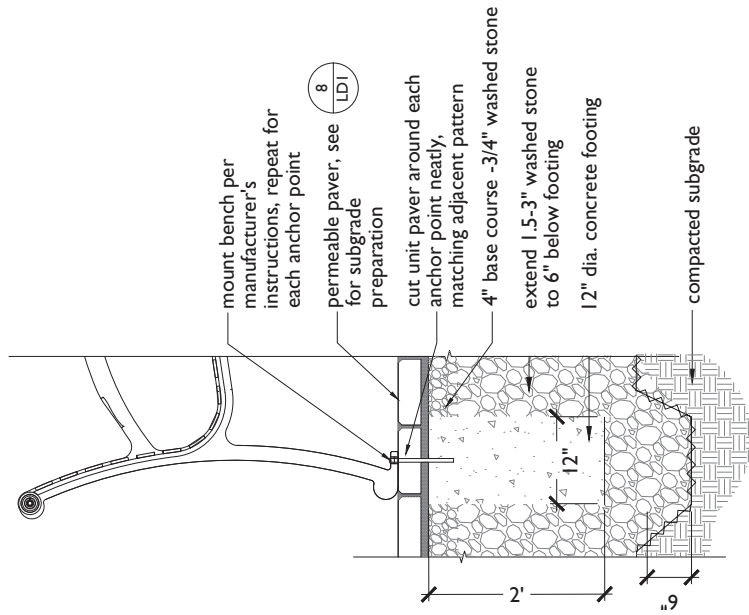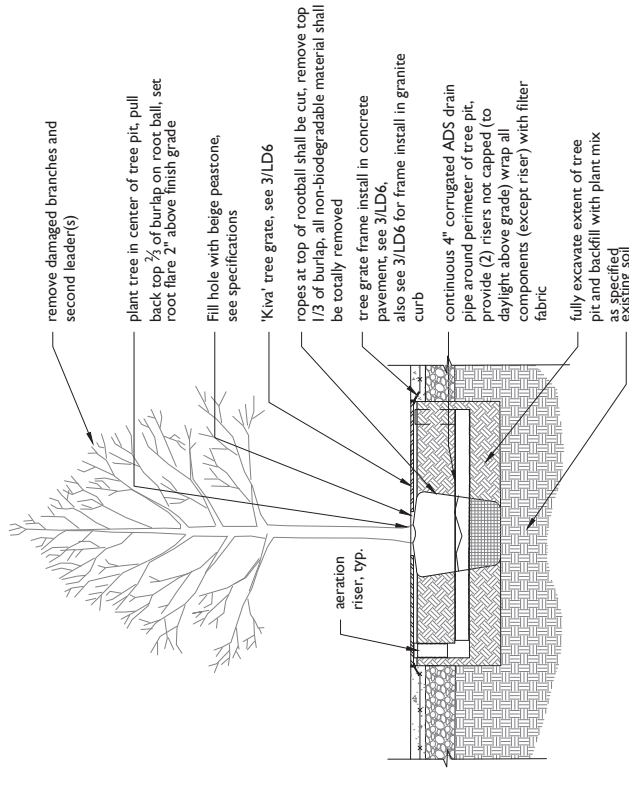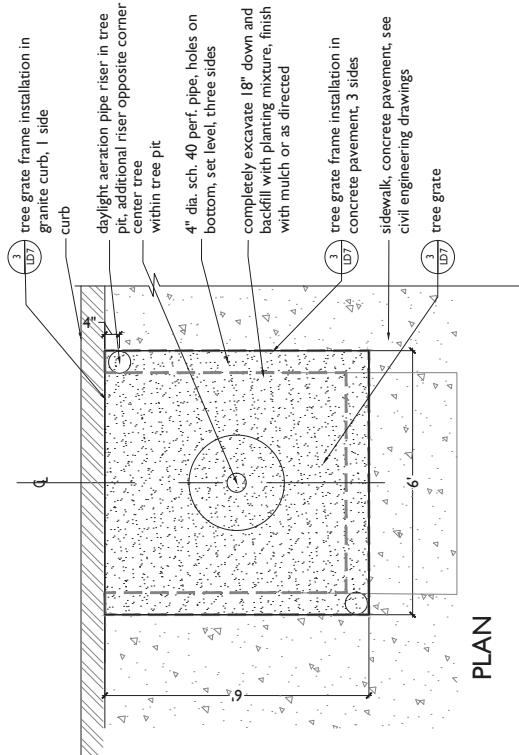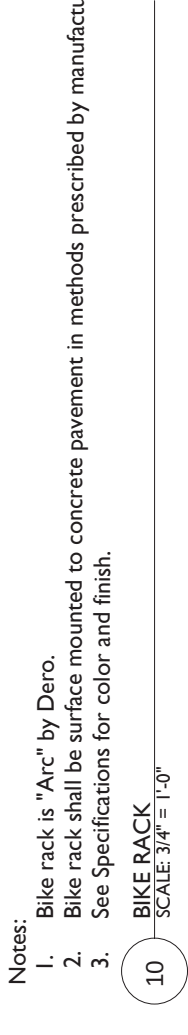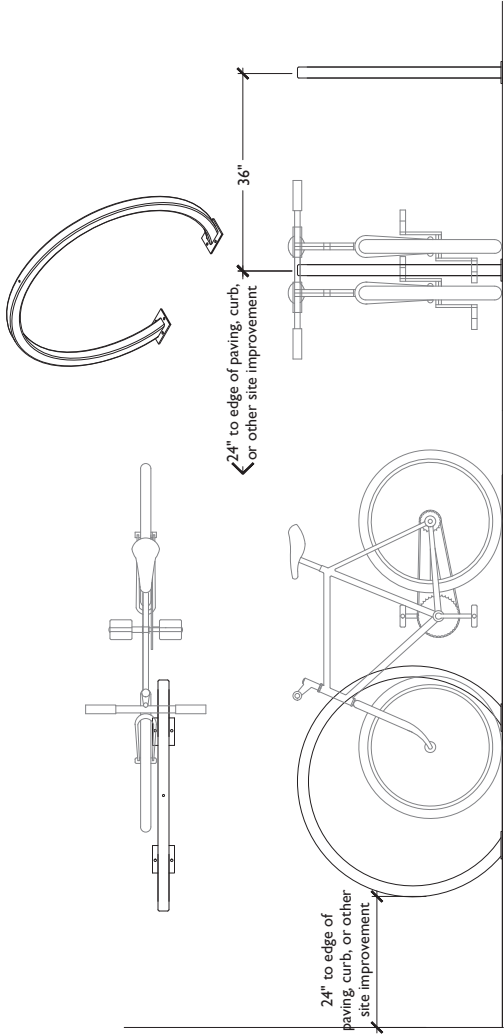




Details
Planting

SCALE AS NOTED	
REVISION	DATE

GARAGE SET		AUG. 15, 2017
DEFINITIVE PLAN		AUG. 15, 2017
DRAWN BY	REVIEWED BY	
KP	BH	

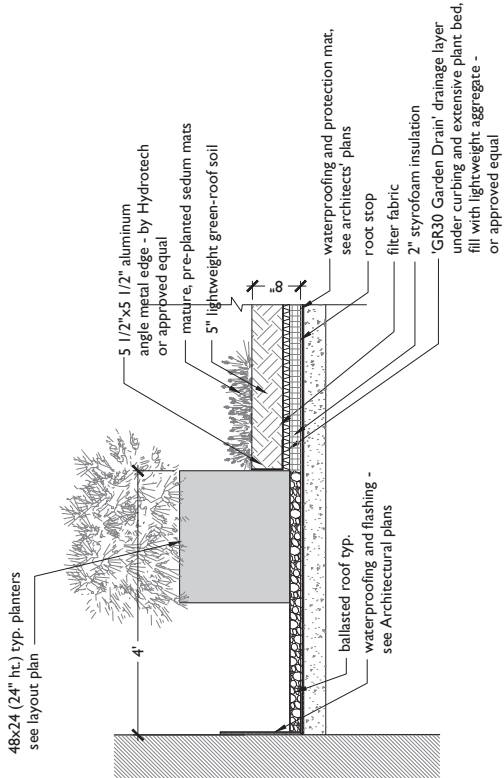


1 EXTENSIVE GREENROOF SECTION
SCALE: 3/4" = 1'-0"



Planters: FRP 2'x4' Rect. 'Wilshire' style
Available: Tournesol Siteworks

2 PLANTERS AT ROOFDECK
SCALE: 3/4" = 1'-0"

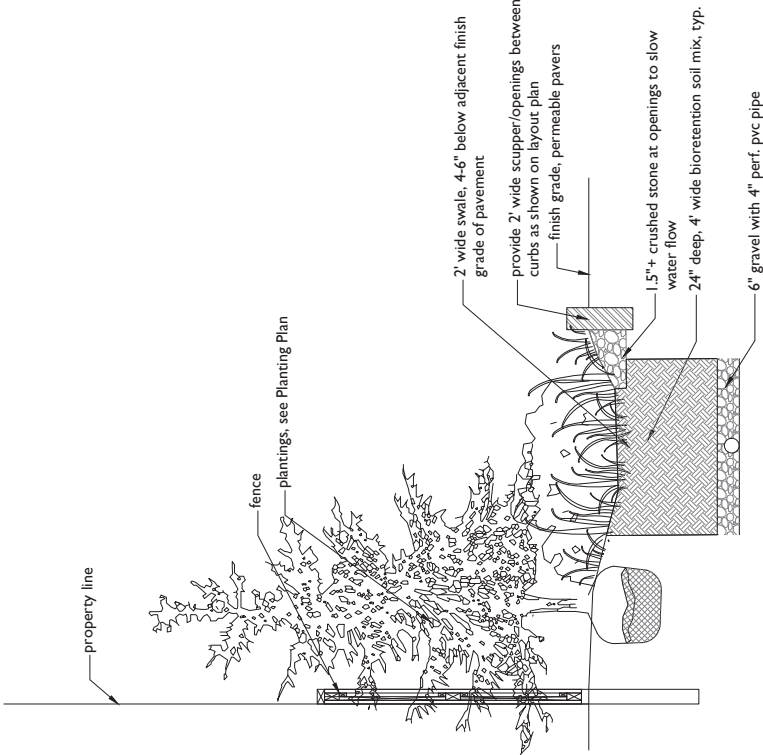


3 STORMWATER PLANTER - SECTION
SCALE: 1/2" = 1'-0"



REVISION	DATE
REVISED DEFINITIVE PLAN SET	FEB 06, 2018
DEFINITIVE PLAN SET	AUG 31, 2017

BUILDING PERMIT	JULY 07, 2017
80% PROGRESS	JUNE 15, 2017
99% FOUNDATION & PODIUM SET	MAY 22, 2017
FOUNDATION AND PODIUM BD SET	APRIL 14, 2017
DRAWN BY	AMF
REVIEWED BY	PQ

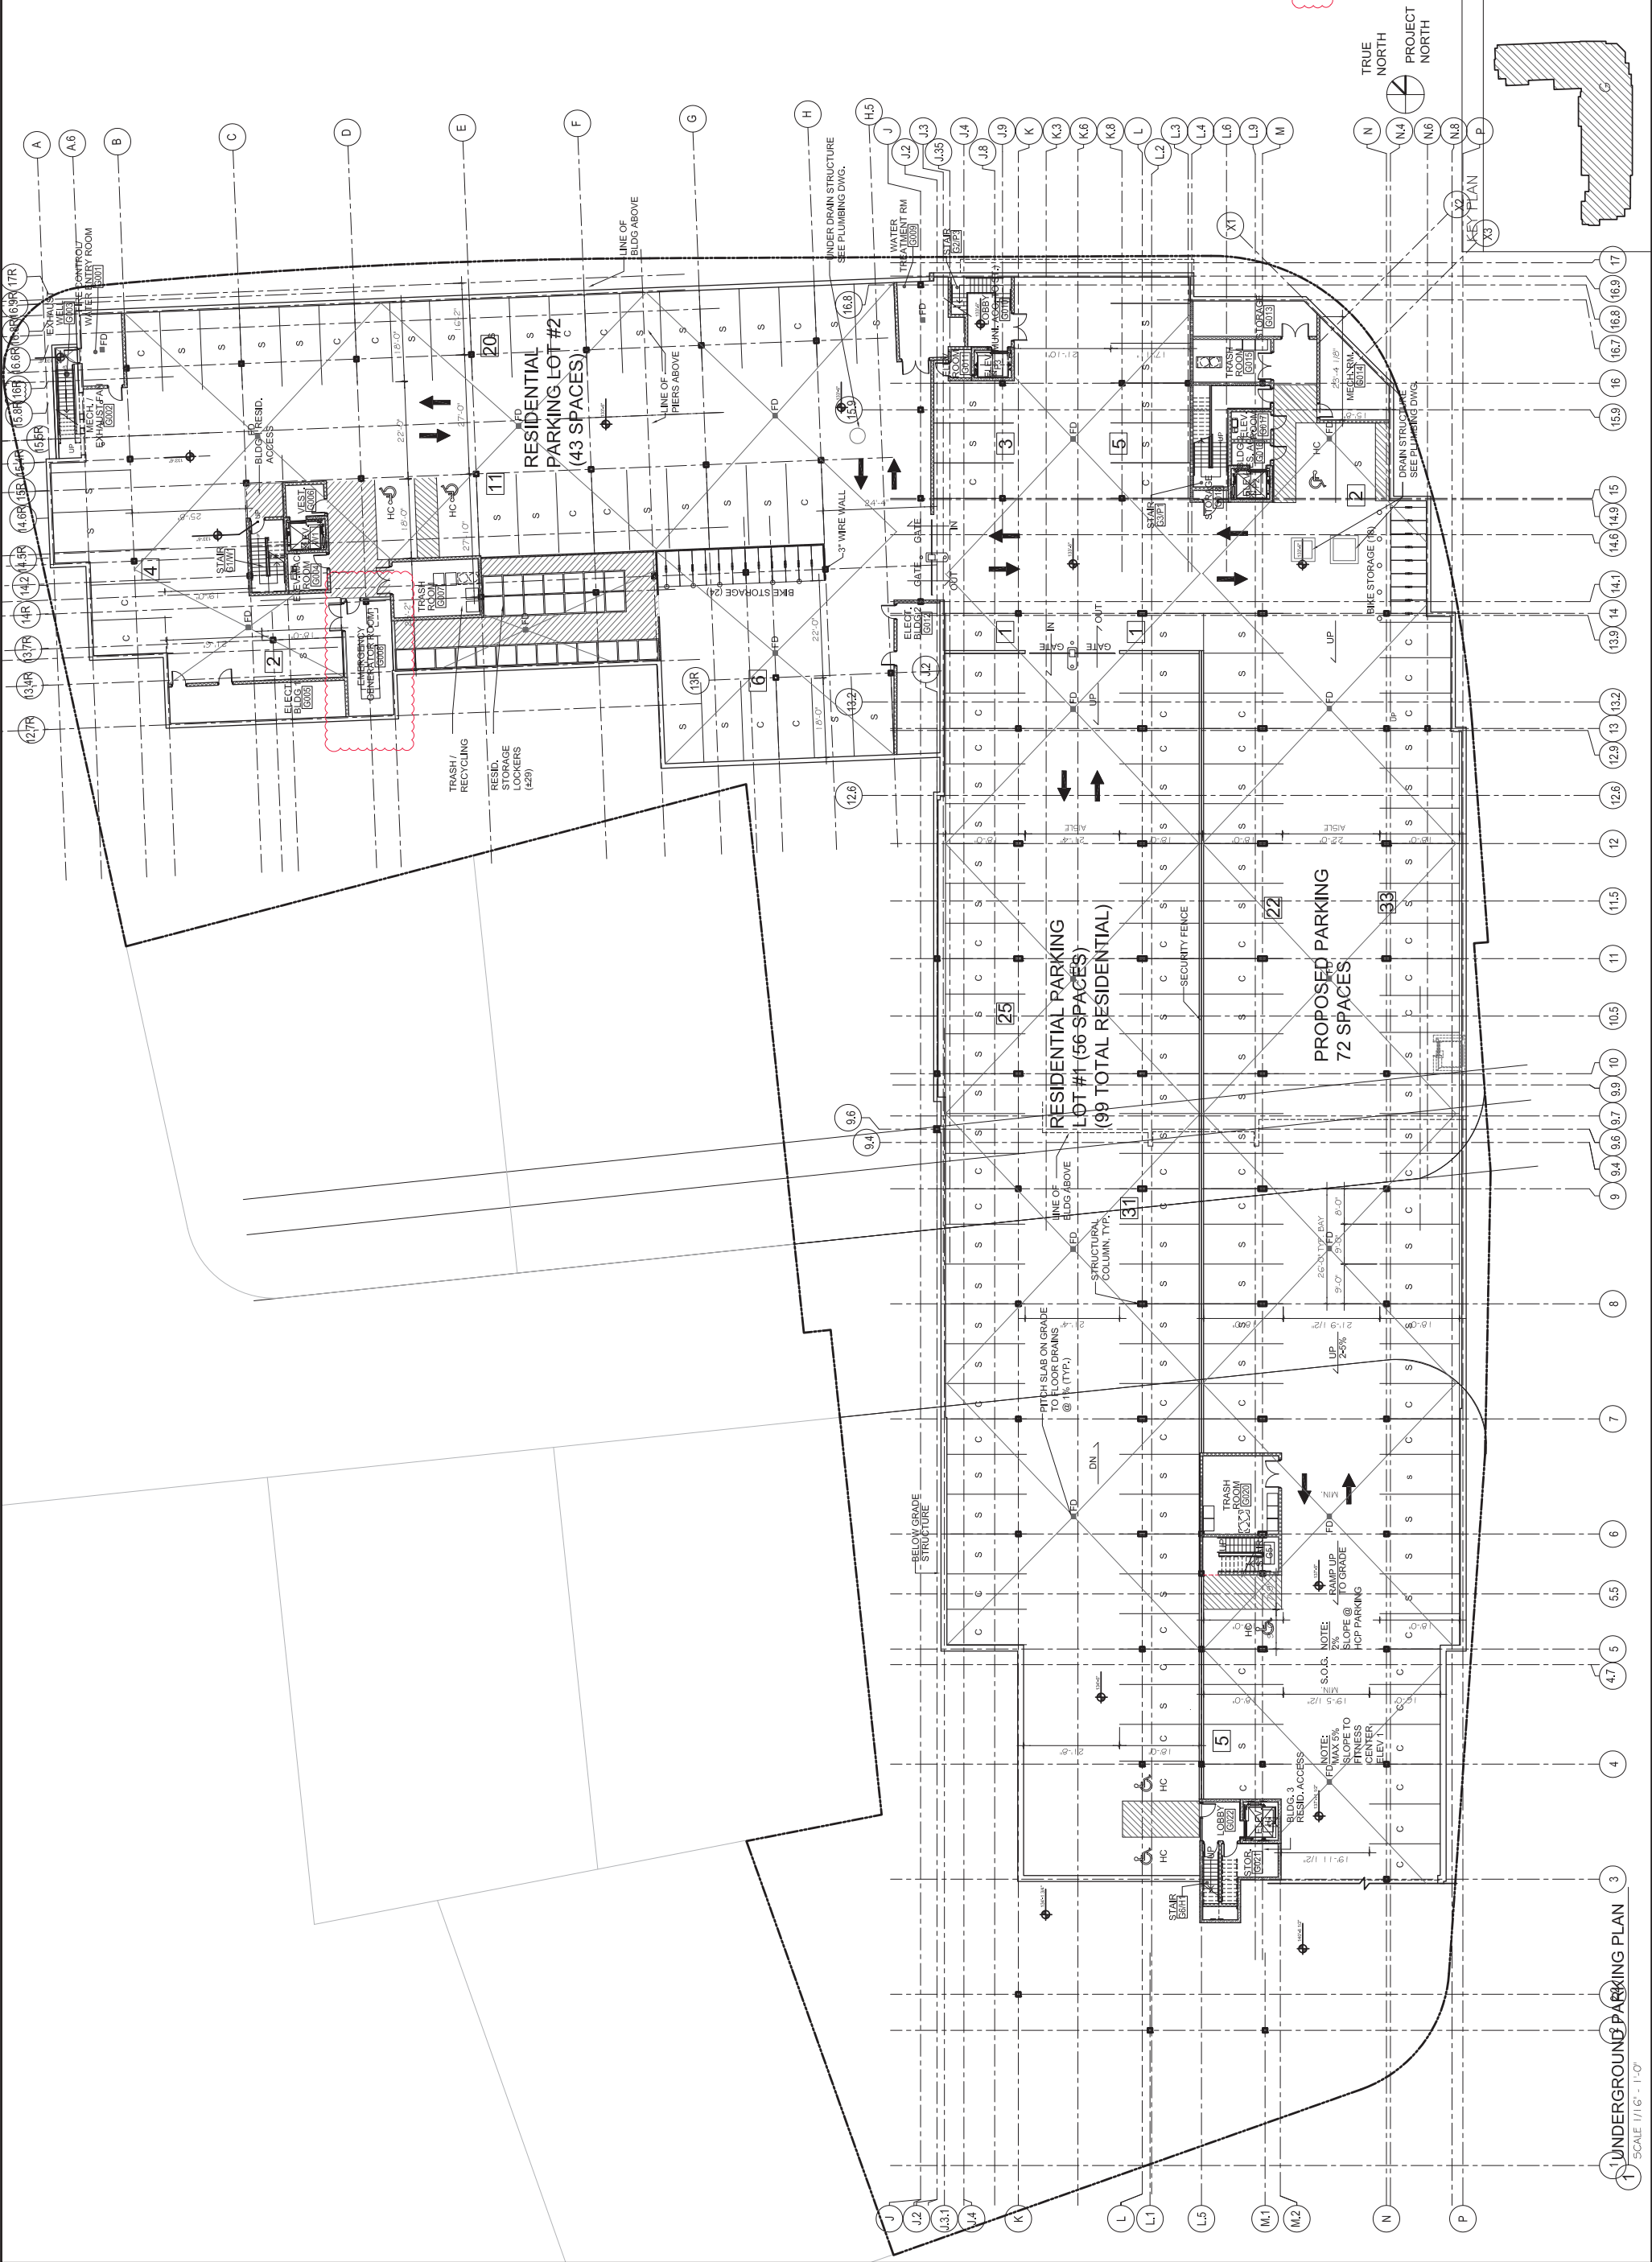

PETER
QUINN
ARCHI
TECTS

ARCHITECTURE
PLANNING
COMMUNITY DESIGN

PETER QUINN ARCHITECTS LLC
289 ELM ST. SUITE 301
SOMERVILLE MA 02144
PH 617-354-3889 FAX 617-886-0280

SEAL



CONSULTANT

CONSULTANT

PROJECT
THE BRADFORD
BELMONT, MA

PREPARED FOR
Toll Brothers
BELMONT RESIDENTIAL LLC
NEEDHAM, MA

DRAWING TITLE
SITE PLAN /
BLDG PLAN
AT GRADE
HYLAND PARKING
ENTRY LEVEL

SCALE AS NOTED

REVISION	DATE
REVISED DEFINITIVE PLAN SET	FEB 06, 2018
DEFINITIVE PLAN SET	AUG 31, 2017
BUILDING PERMIT	JULY 07, 2017
80% PROGRESS	JUNE 15, 2017
99% FOUNDATION & PODIUM SET	MAY 22, 2017
FOUNDATION AND PODIUM BID SET	APRIL 14, 2017
DRAWN BY	AMF
REVIEWED BY	PQ

SHEET

A1.1



SEAL



CONSULTANT

CONSULTANT


PROJECT
THE BRADFORD
BELMONT, MA

PREPARED FOR
Toll Brothers
BELMONT RESIDENTIAL LLC
NEEDHAM, MA

DRAWING TITLE
SECOND LEVEL
PLAN
HYLAND FIRST
LEVEL

SCALE AS NOTED

REVISION	DATE
REVISED DEFINITIVE PLAN SET	FEB 06, 2018
DEFINITIVE PLAN SET	AUG 31, 2017
BUILDING PERMIT	JULY 07, 2017
80% PROGRESS	JUNE 15, 2017
99% FOUNDATION & PODIUM SET	MAY 22, 2017
FOUNDATION AND PODIUM BD SET	APRIL 14, 2017
DRAWN BY	AMF
REVIEWED BY	PQ

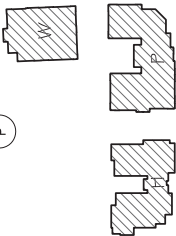

A1.2