
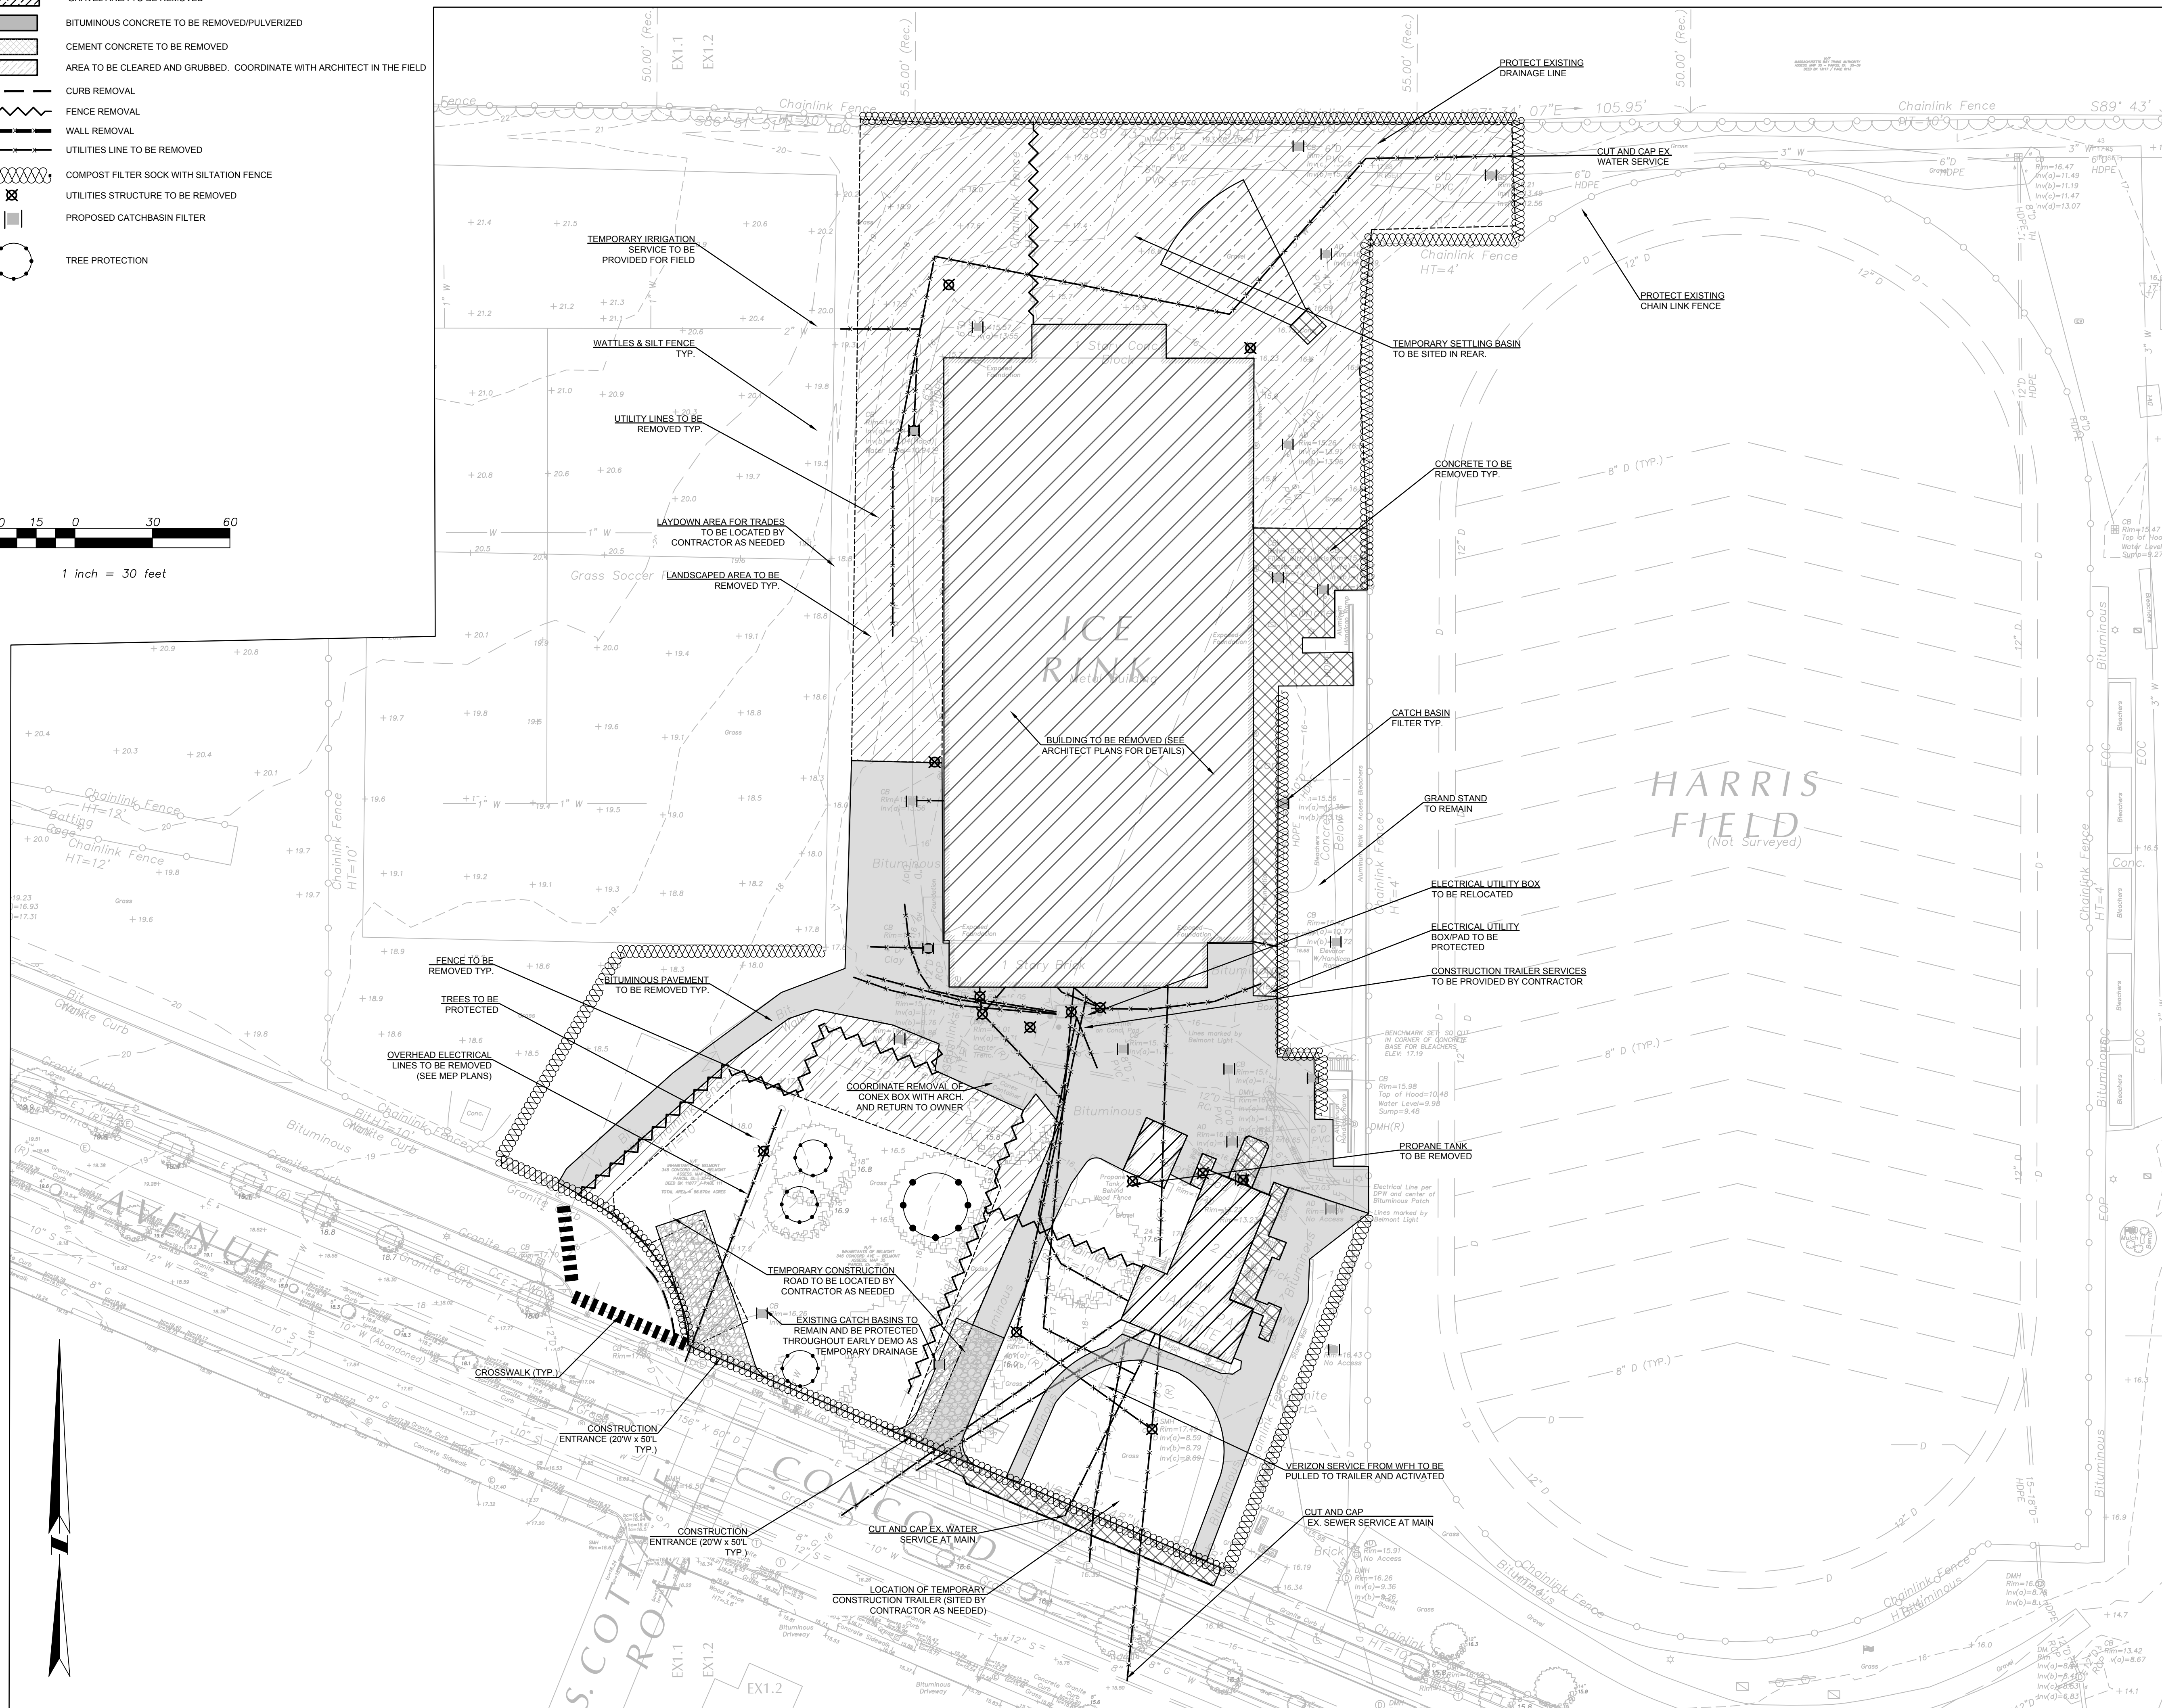


The Galante Architecture Studio, Inc. expressly reserves the common law copyright in these drawings. These drawings are not to be reproduced in any manner, nor are they to be assigned to a third party without the expressed written permission and consent of The Galante Architecture Studio, Inc.

- BUILDING TO BE REMOVED (SEE ARCHITECT PLANS FOR DETAILS)
- GRAVEL AREA TO BE REMOVED
- BITUMINOUS CONCRETE TO BE REMOVED/PULVERIZED
- CEMENT CONCRETE TO BE REMOVED
- AREA TO BE CLEARED AND GRUBBED. COORDINATE WITH ARCHITECT IN THE FIELD
- CURB REMOVAL
- FENCE REMOVAL
- WALL REMOVAL
- UTILITIES LINE TO BE REMOVED
- COMPOST FILTER SOCK WITH SILTATION FENCE
- UTILITIES STRUCTURE TO BE REMOVED
- PROPOSED CATCHBASIN FILTER
- TREE PROTECTION

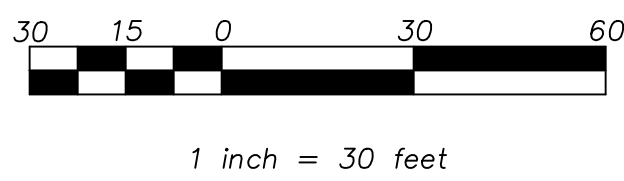

TGAS

THE GALANTE ARCHITECTURE STUDIO INC

146 MT AUBURN ST CAMBRIDGE, MA 02138

6 1 7 5 7 6 2 5 0 0

WWW.GALANTEARCHITECTURE.COM

Project Number
2202

Project Title
Belmont Skating & Sports
Facility

297 Concord Ave,
Belmont, MA 02478



Samiotes Consultants Inc.
Civil Engineers - Land Surveyors

20 A Street
Framingham, MA 01701

T 508.877.6688
F 508.877.8349
www.samiotes.com

Drawing Title

EARLY SITE DEMOLITION AND EROSION CONTROL PLAN

Date/Issued For
12.13.23

EARLY DEMO PACKAGE

FOR PERMIT


Scale
As Noted

Drawn By
DJS


Drawing Number

D-101


The Galante Architecture Studio, Inc. expressly reserves the common law copyright in these drawings. These drawings are not to be reproduced in any manner, nor are they to be assigned to a third party without the expressed written permission and consent of The Galante Architecture Studio, Inc.

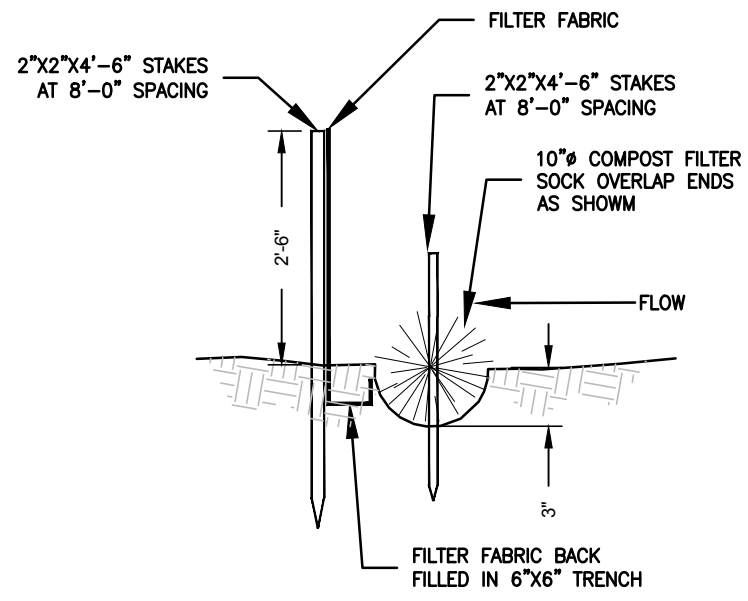


1 SILT FENCE WITH COMPOST FILTER SOCK
NTS

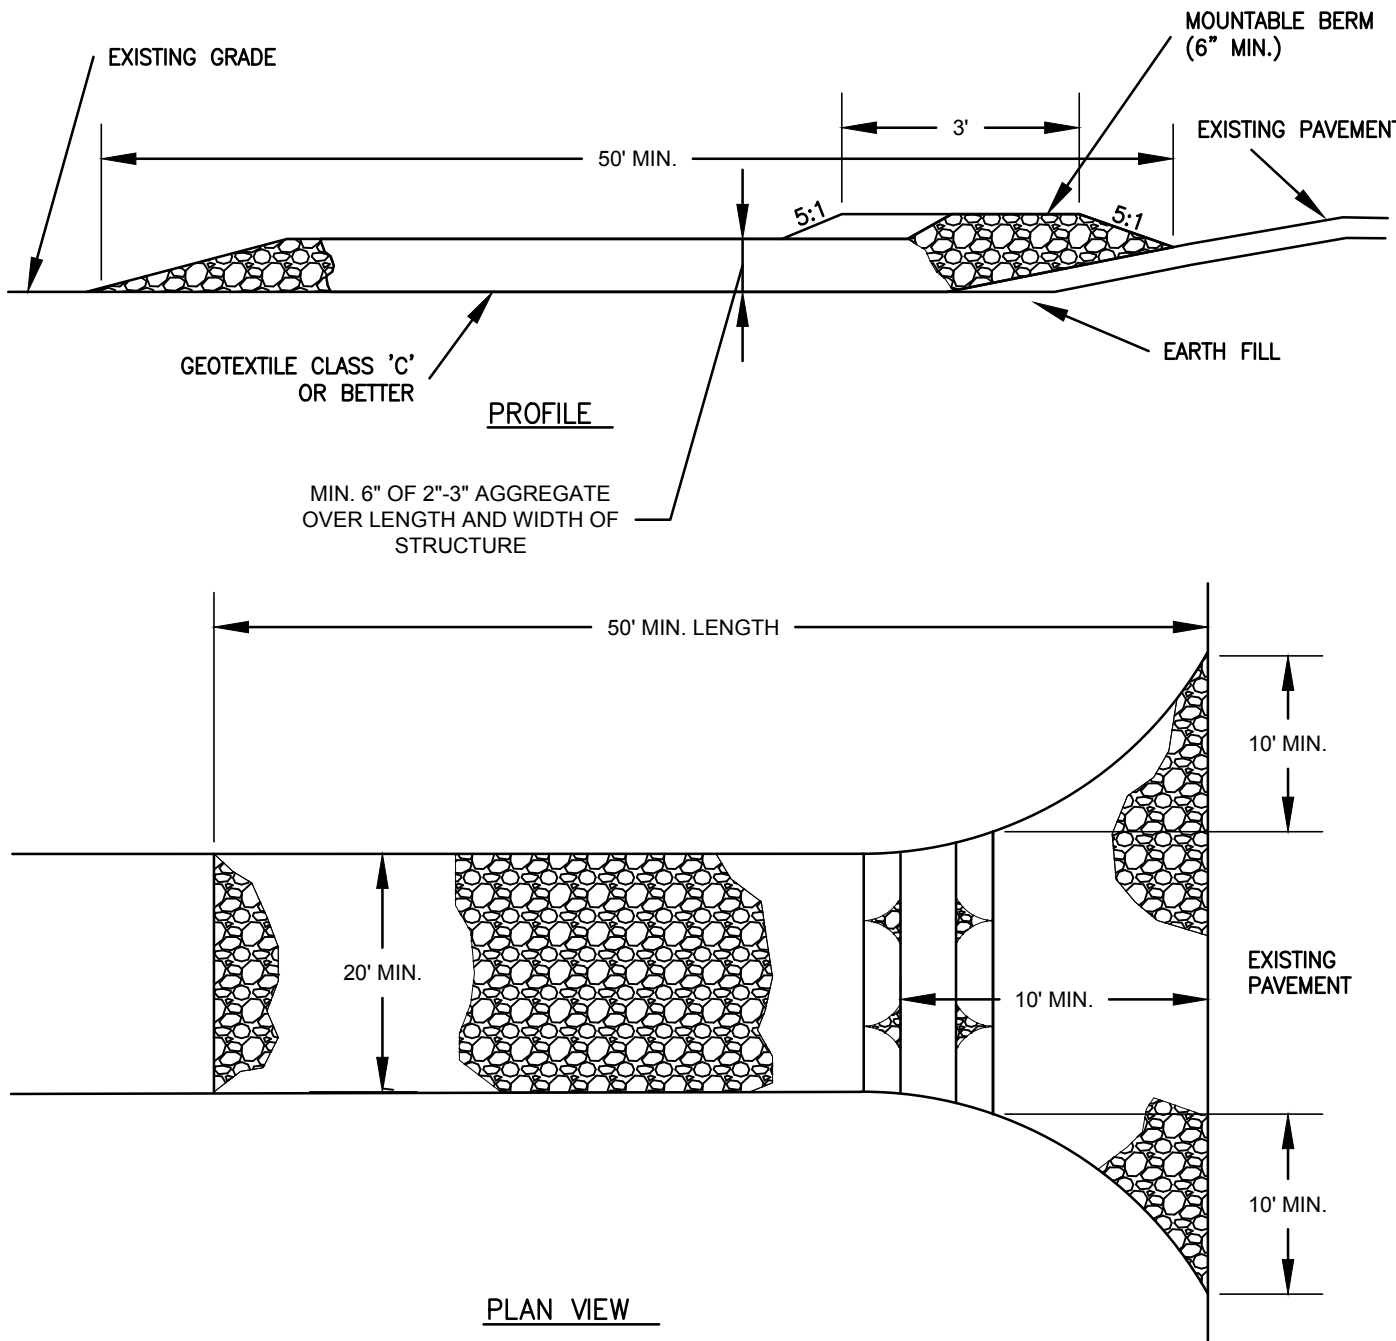


2 STABILIZED CONSTRUCTION ENTRANCE
NTS

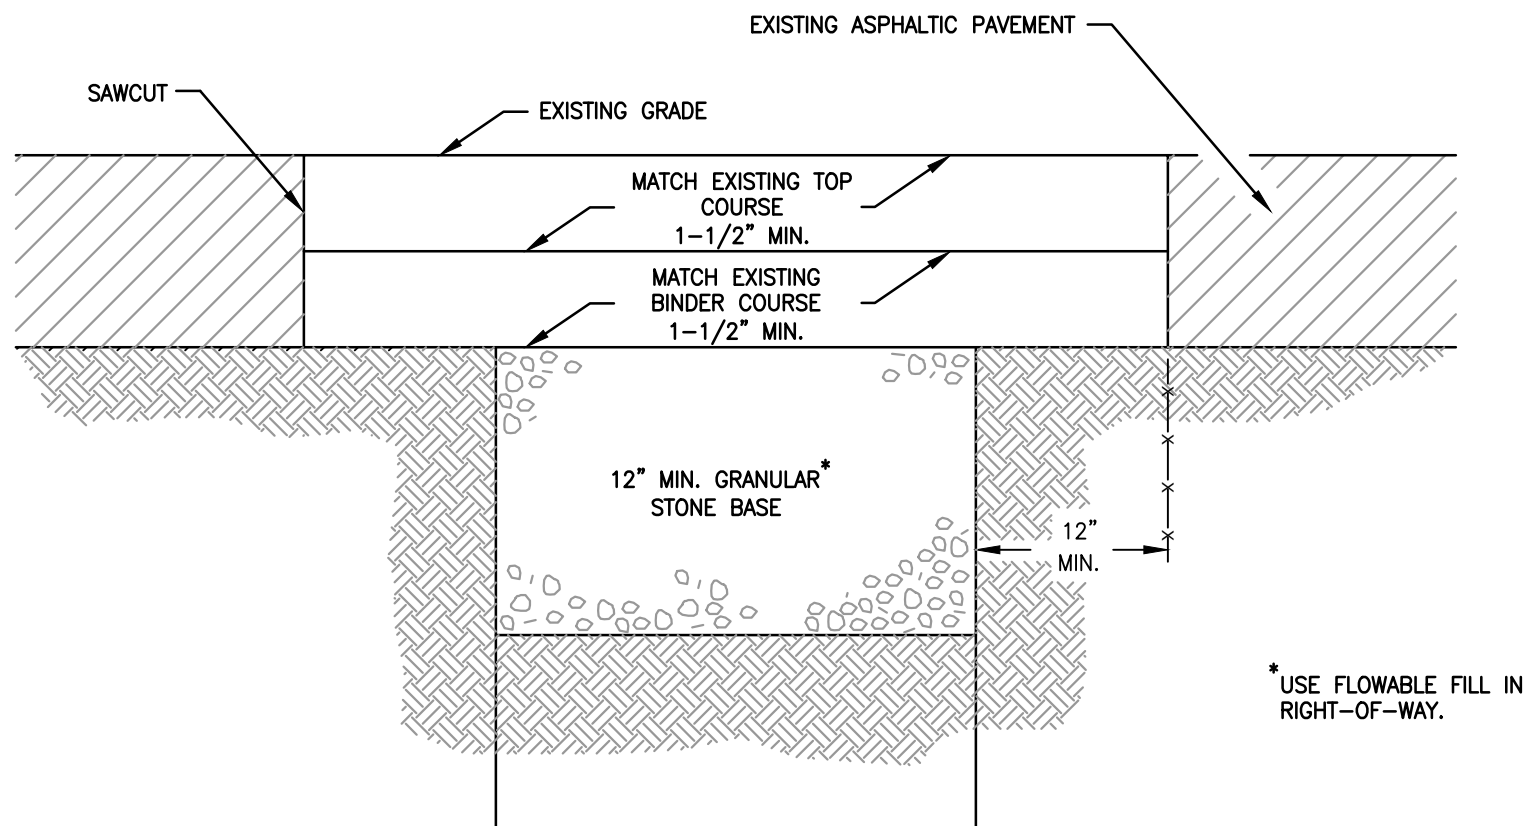

3 TRENCH PATCHING DETAIL
NTS

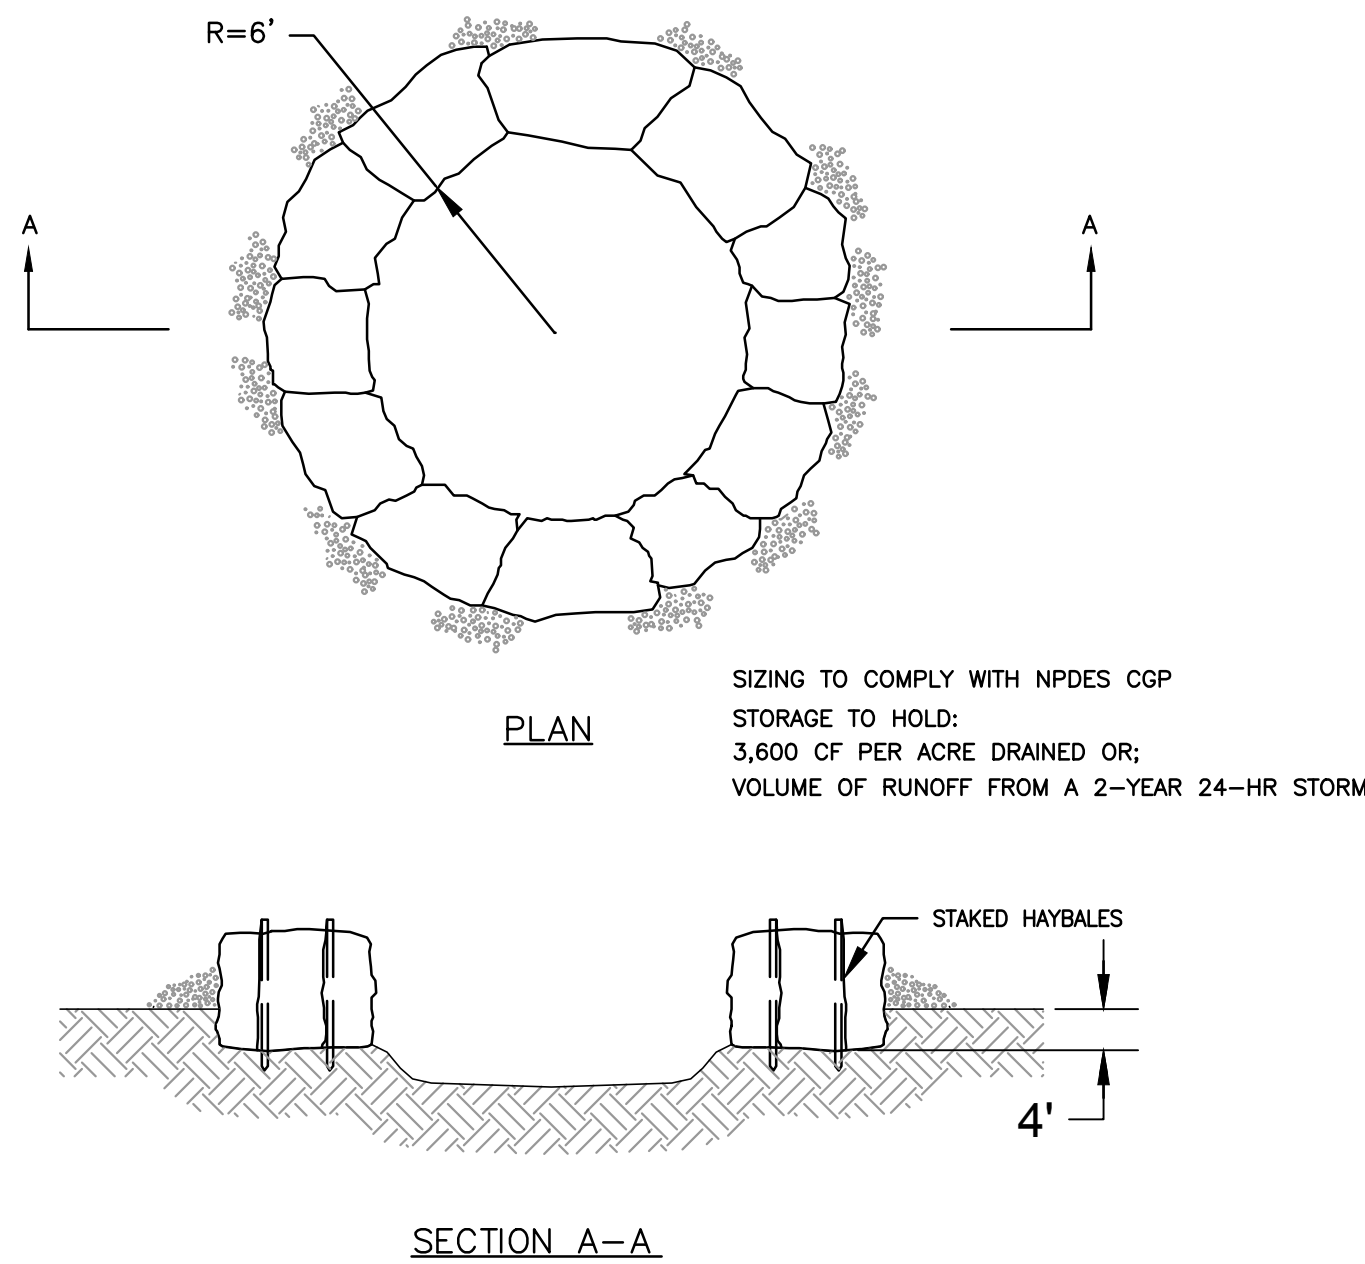

4 DEWATERING SUMP
NTS

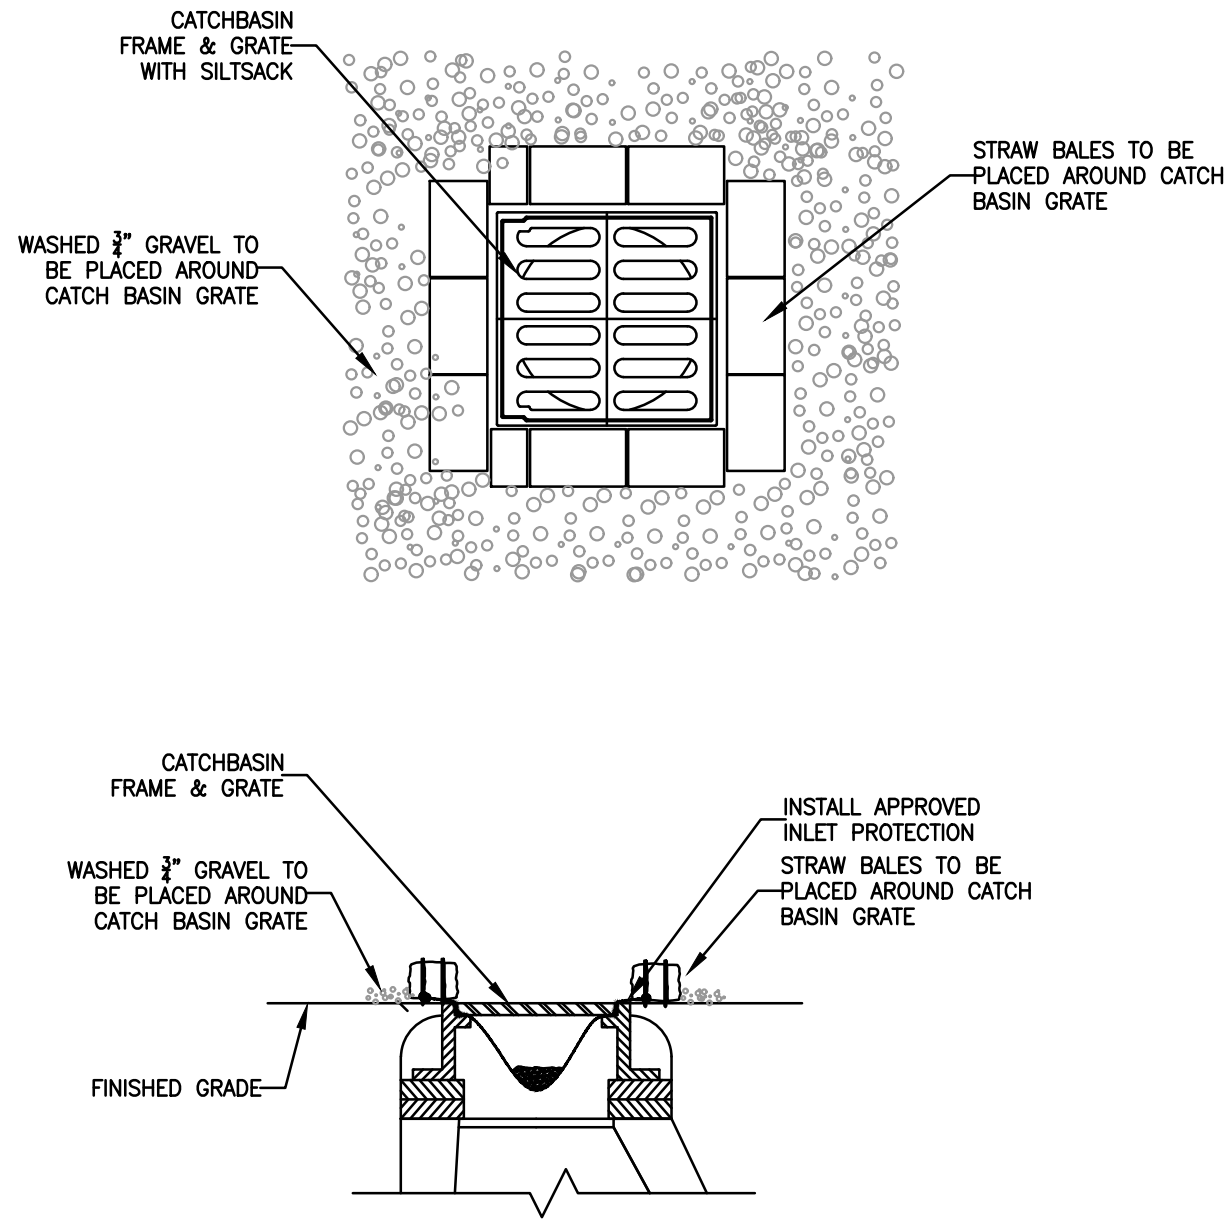

5 CATCH BASIN W/ INLET PROTECTION
NTS