



CONSULTANT

CONSULTANT

PROJECT
THE BRADFORD
BELMONT, MA

PREPARED FOR
Toll Brothers
BELMONT RESIDENTIALS, LLC
BELMONT RESIDENTIAL, LLC
NEEDHAM, MA


DRAWING TITLE
FOUNDATION
PLAN

SCALE AS NOTED

REVISION	DATE
REVISED DEFINITIVE PLAN SET	FEB 06, 2018
DEFINITIVE PLAN SET	AUG 31, 2017
BUILDING PERMIT	JULY 07, 2017
80% PROGRESS	JUNE 15, 2017
99% FOUNDATION & PODIUM SET	MAY 22, 2017
FOUNDATION AND PODIUM BID SET	APRIL 14, 2017
DRAWN BY AMF	REVIEWED BY PQ


A1.0



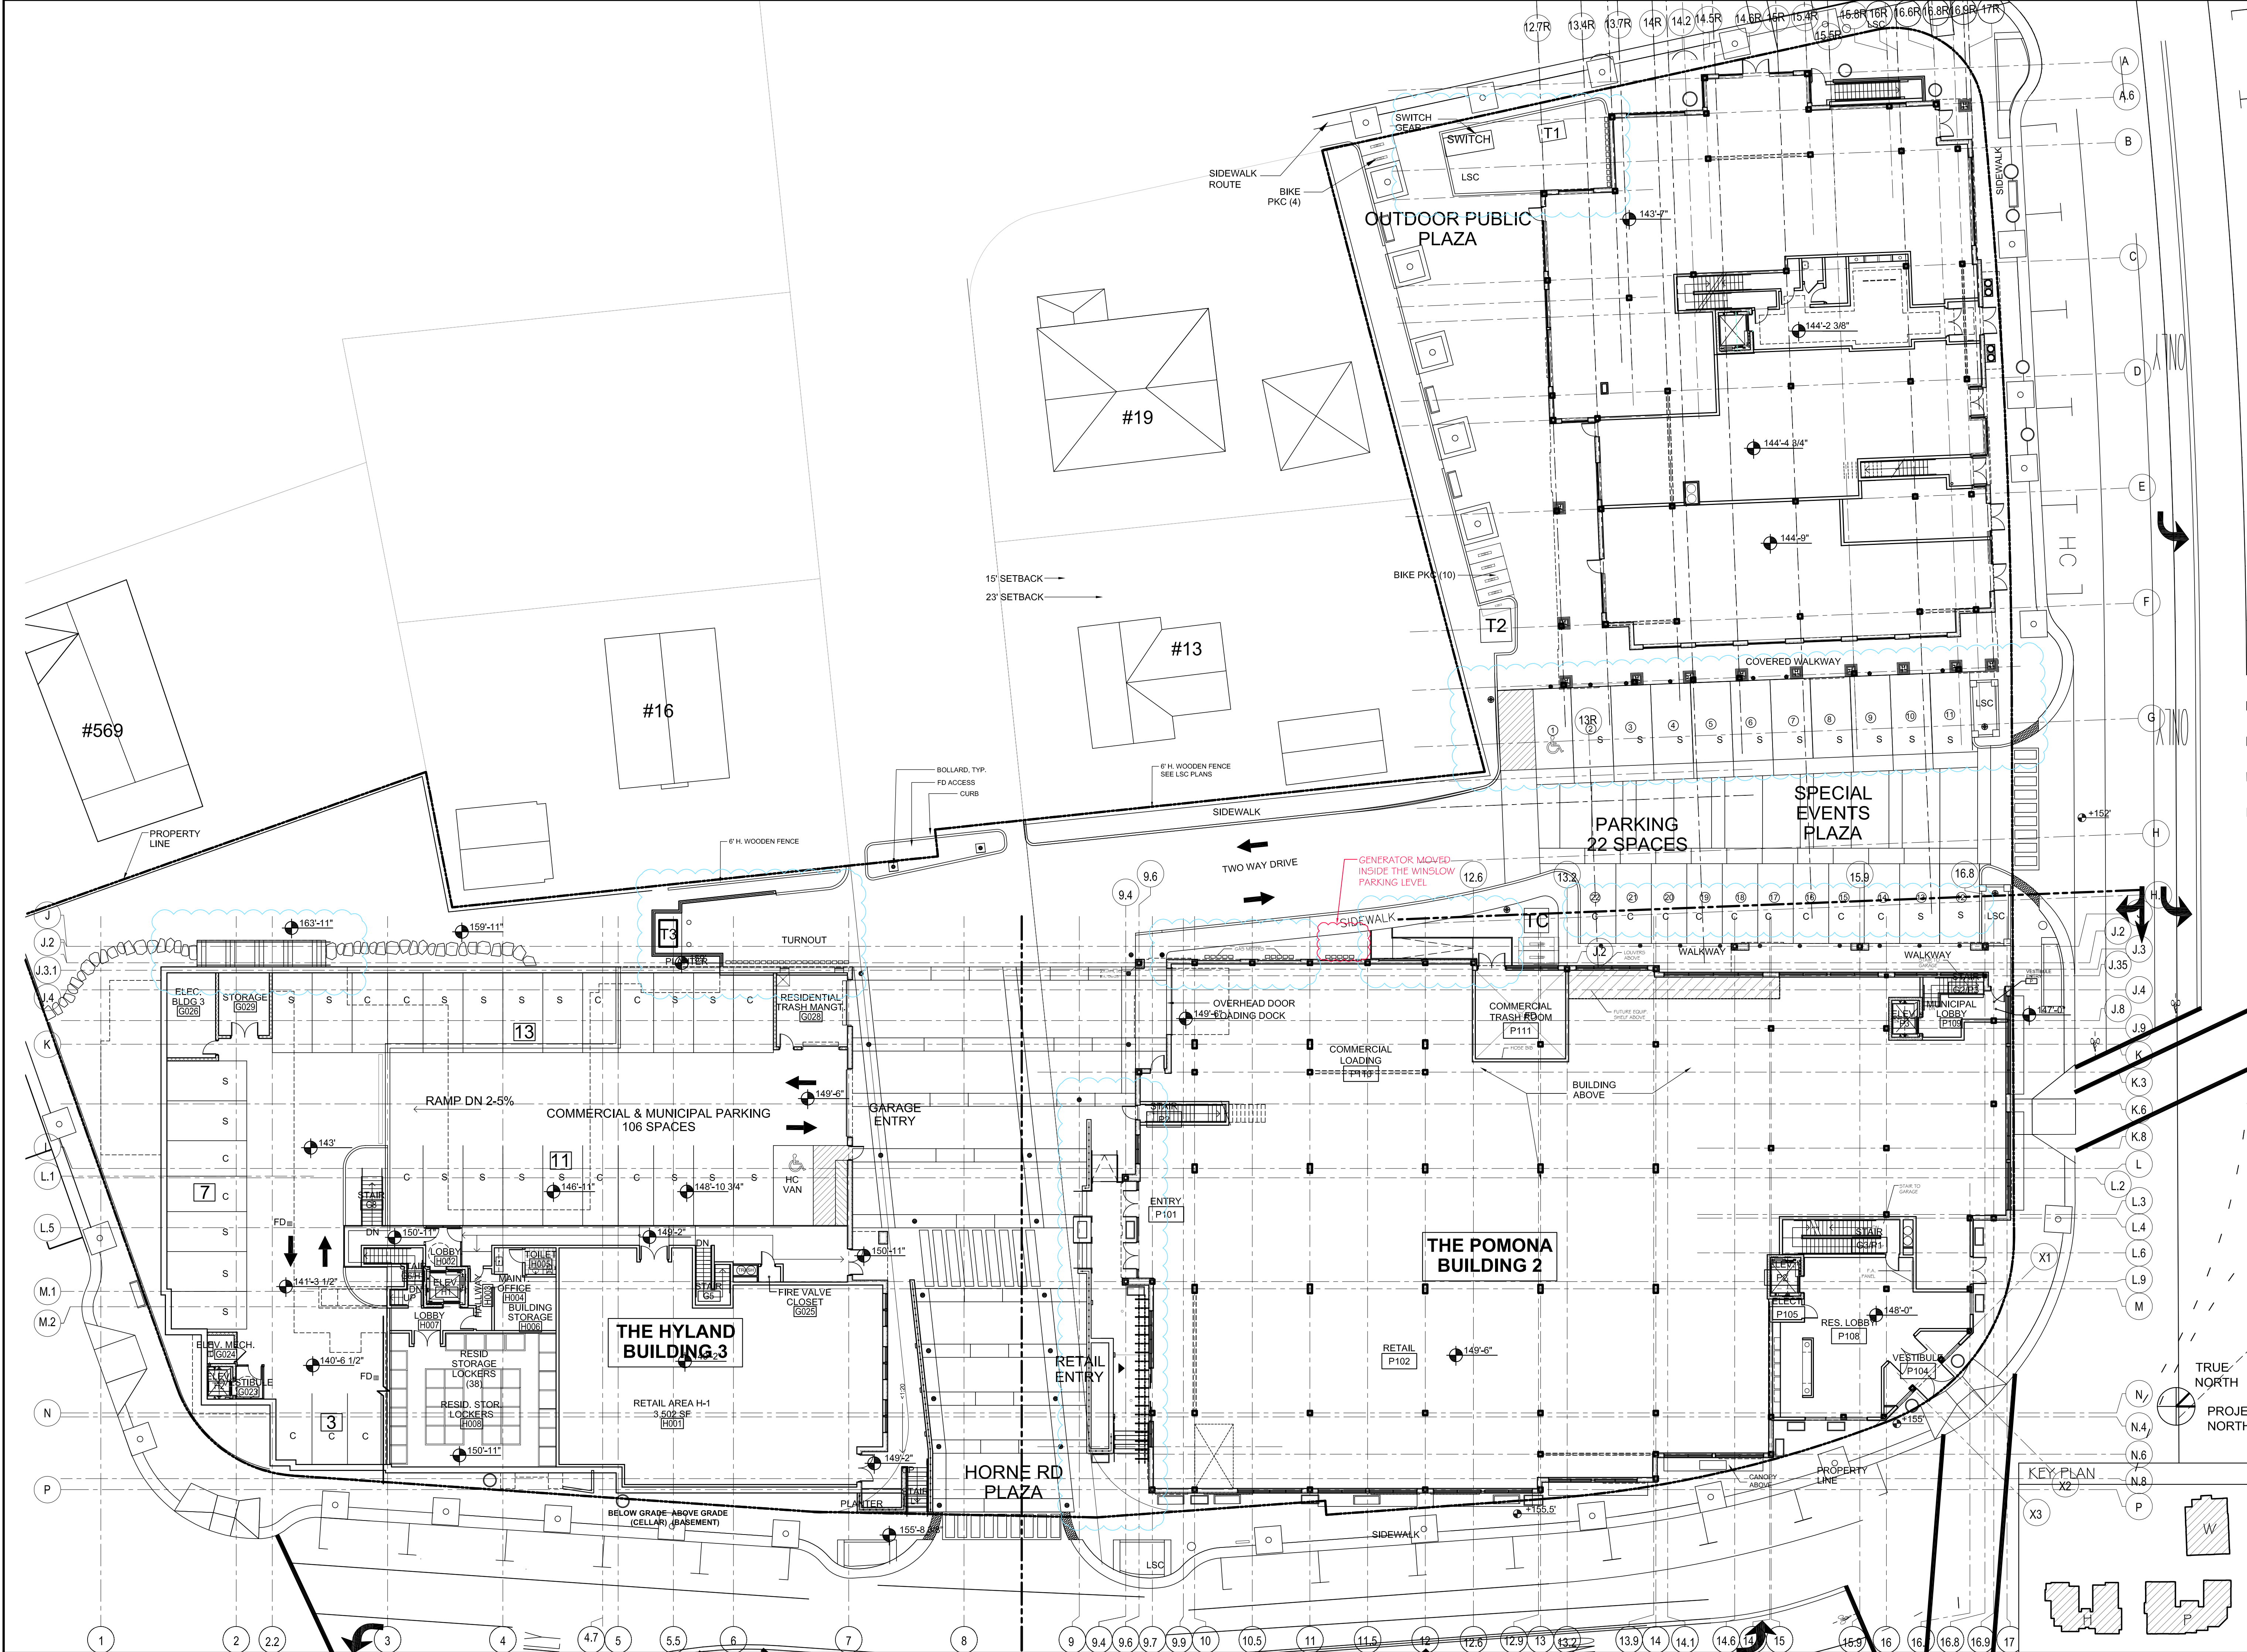

PETER QUINN ARCHITECTS
ARCHITECTURE
PLANNING
COMMUNITY DESIGN

PETER QUINN ARCHITECTS LLC
259 ELM ST, SUITE 301
SOMERVILLE MA 02144
PH 617-354-3989 FAX 617-868-0280

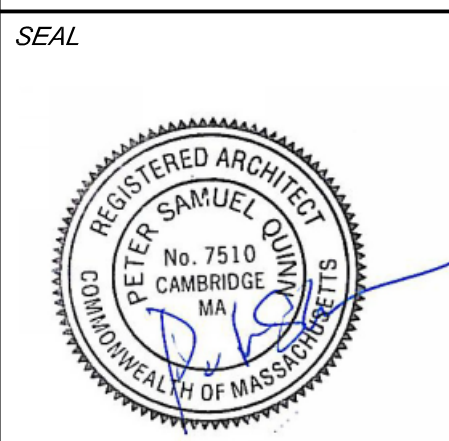

CONSULTANT

CONSULTANT

PROJECT
THE BRADFORD
BELMONT, MA

PREPARED FOR
Toll Brothers
BELMONT RESIDENTIALS, LLC
BELMONT RESIDENTIAL, LLC
NEEDHAM, MA

DRAWING TITLE
**SITE PLAN /
BLDG PLAN
AT GRADE
HYLAND PARKING
ENTRY LEVEL**

SCALE AS NOTED

REVISION	DATE
REVISED DEFINITIVE PLAN SET	FEB 06, 2018
DEFINITIVE PLAN SET	AUG 31, 2017
BUILDING PERMIT	JULY 07, 2017
80% PROGRESS	JUNE 15, 2017
99% FOUNDATION & PODIUM SET	MAY 22, 2017
FOUNDATION AND PODIUM BID SET	APRIL 14, 2017
DRAWN BY AMF	REVIEWED BY PQ

SHEET
A1.1