


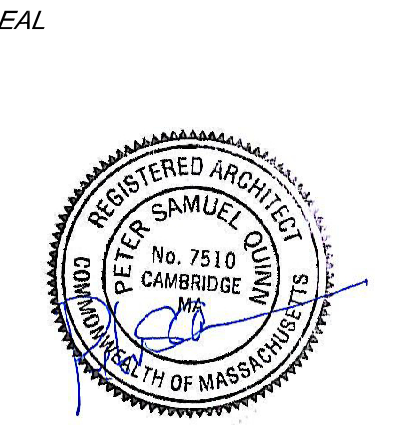

CONSULTANT

LINE
COMPANY
ARCHITECTS
Incorporated

CONSULTANT

PROJECT

CUSHING VILLAGE
CUSHING SQUARE
BELMONT, MA

PREPARED FOR

SMITH
LEGACY
PARTNERS

6 LITTLEFIELD ROAD
ACTON, MA 01720

DRAWING TITLE


UNDERGROUND
PARKING PLAN
(ALL CELLAR
BLW GRADE)


SCALE AS NOTED

REVISION	DATE
SP REVS-4	11 JULY 2013
SP REVS-3A	7 JUN 2013
SP REVS-3	31 MAY 2013
SP REVS-2	9 APR 2013
SP REVS	5 MAR 2013
DRAWN BY YC	REVIEWED BY PQ

SHEET

A1.0

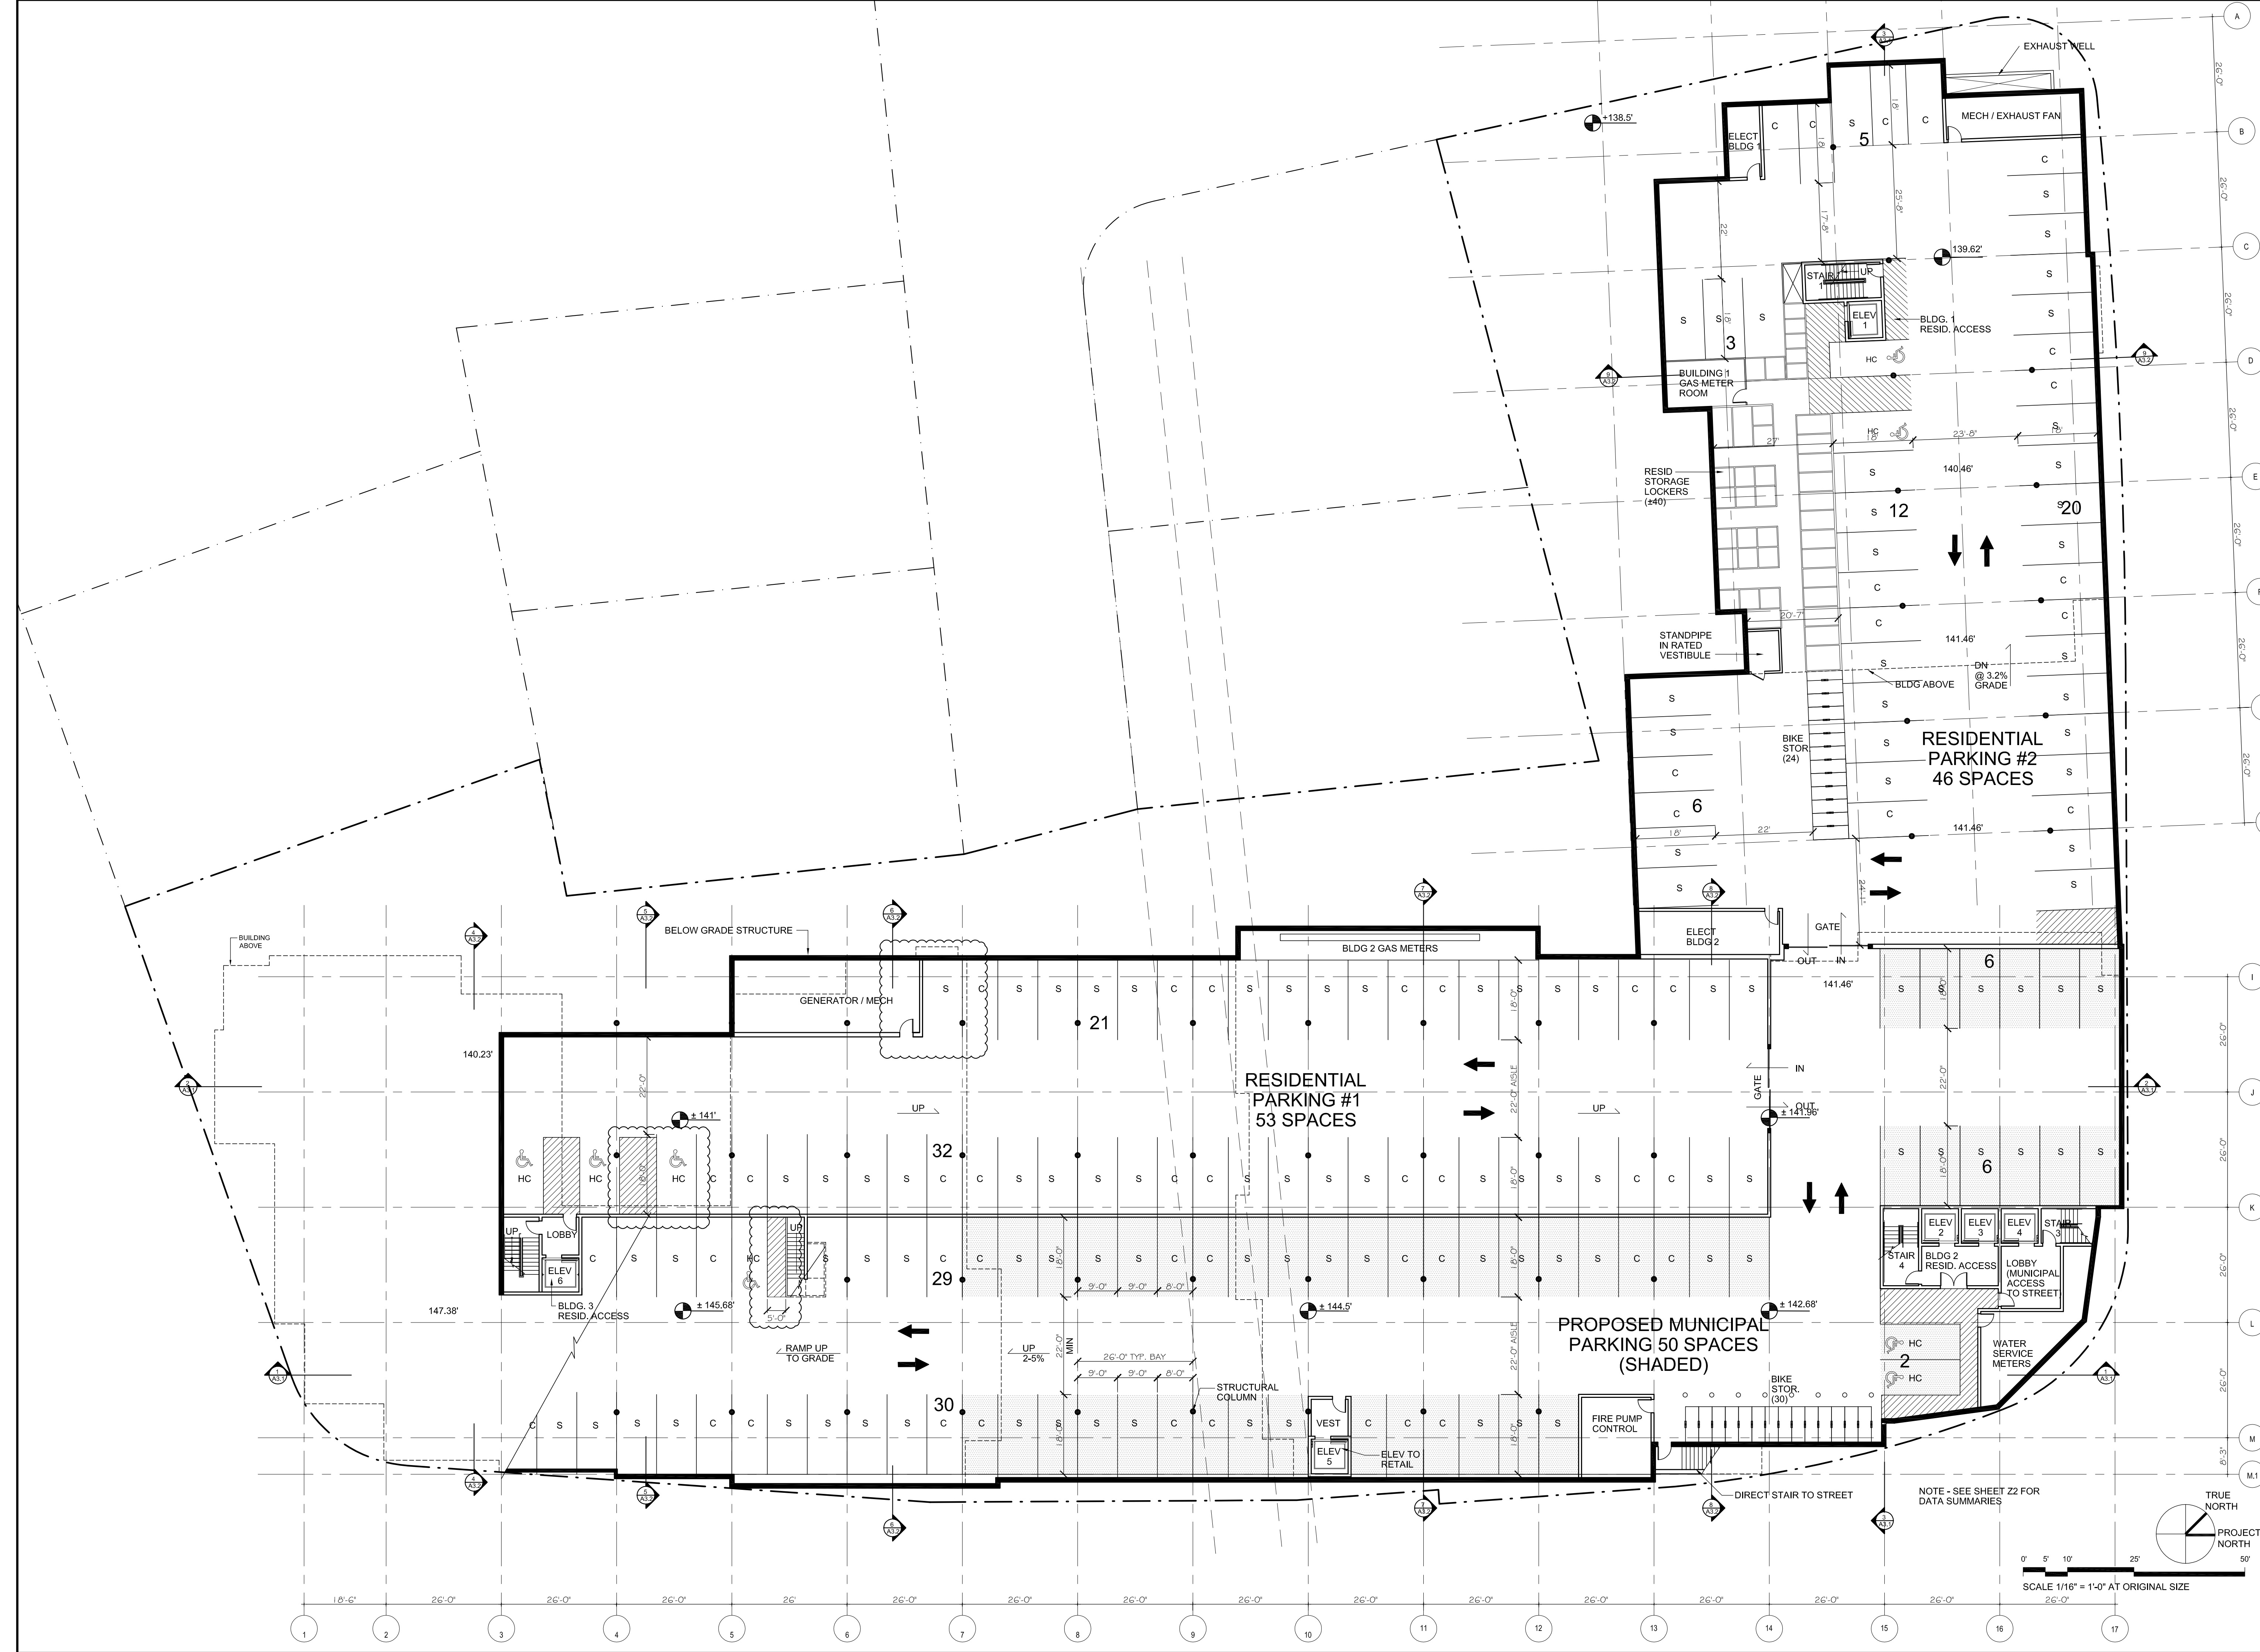

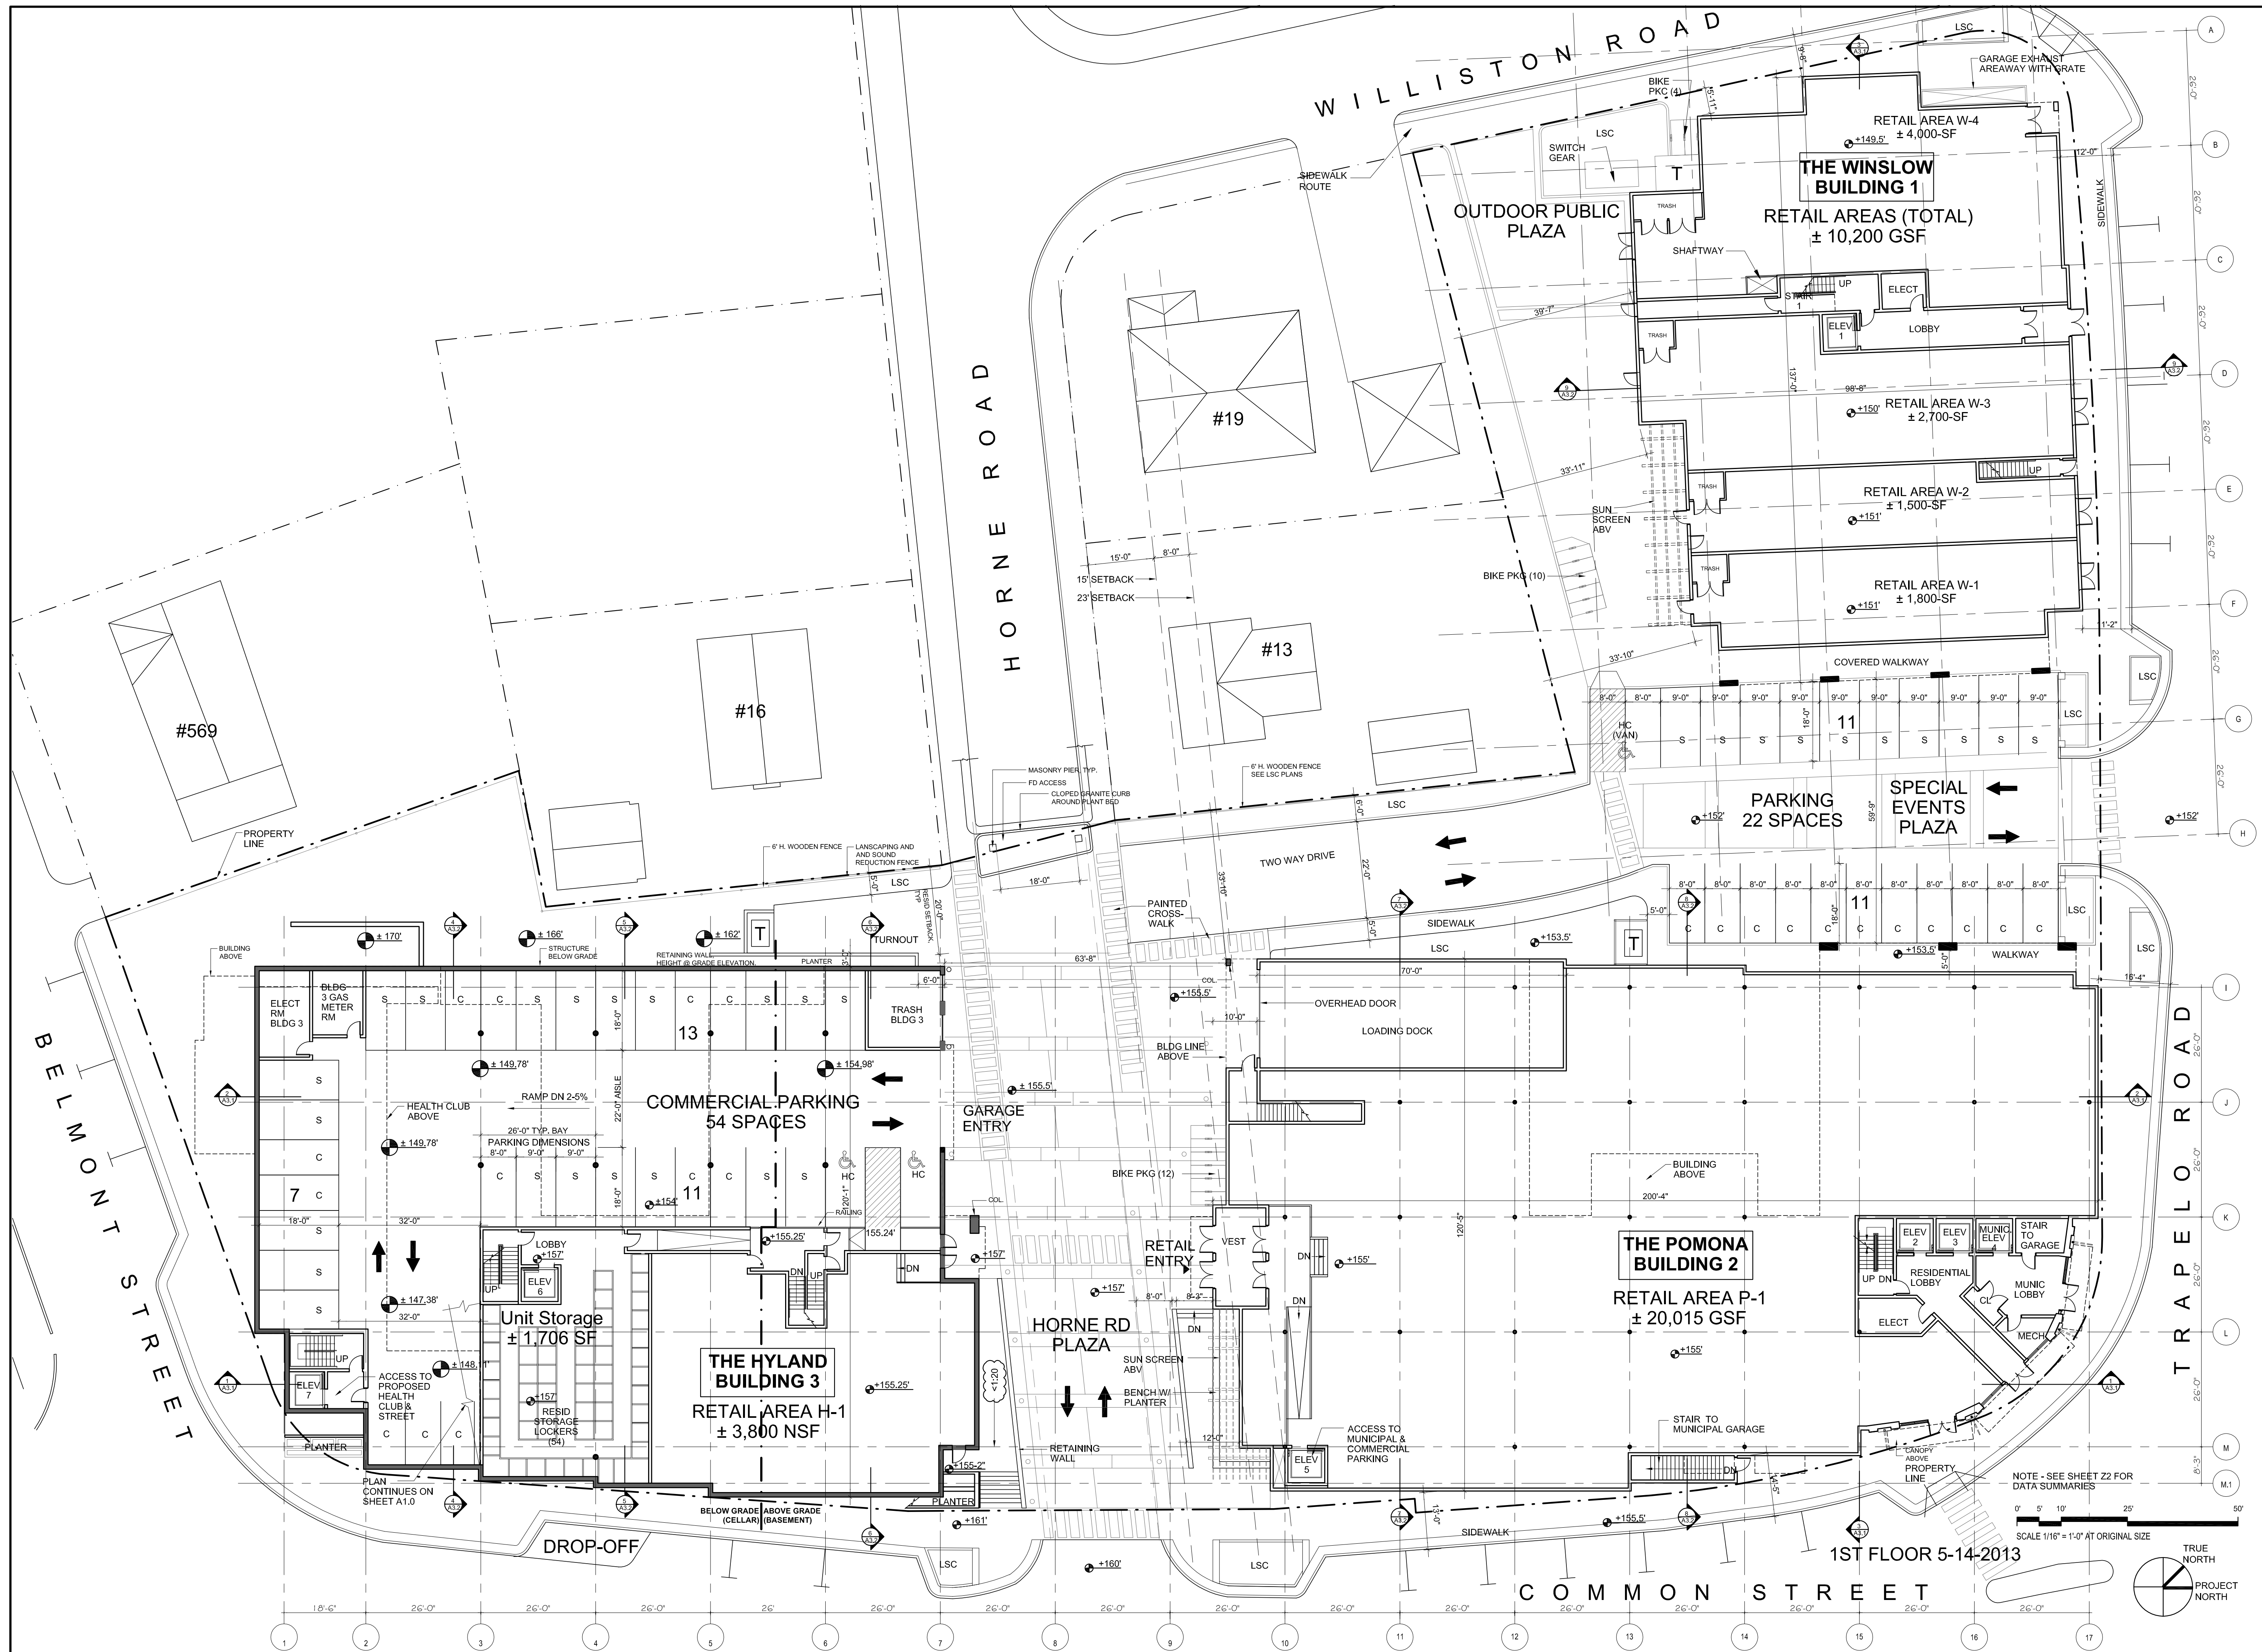

PETER QUINN ARCHITECTS
ARCHITECTURE
PLANNING
COMMUNITY DESIGN

PETER QUINN ARCHITECTS LLC
1904 MASS AVE, 2ND FLOOR
CAMBRIDGE, MA 02140
PH 617-354-3989 FAX 617-868-0280

SEAL

REGISTERED ARCHITECT
PETER SAMUEL QUINN
No. 7510
CAMBRIDGE, MA
COMMONWEALTH OF MASSACHUSETTS

CONSULTANT

LINE
COMPANY
ARCHITECTS
Incorporated

CONSULTANT

PROJECT

CUSHING VILLAGE
CUSHING SQUARE
BELMONT, MA

PREPARED FOR

SMITH LEGACY PARTNERS
6 LITTLEFIELD ROAD
ACTON, MA 01720

DRAWING TITLE

**SITE PLAN /
BLDG PLAN
AT GRADE**

SCALE AS NOTED

REVISION	DATE
SP REVS-4	11 JULY 2013
SP REVS-3C	18 JUN 2013
SP REVS-3A	7 JUN 2013
SP REVS-3	31 MAY 2013
SP REVS-2	9 APR 2013
SP REVS	5 MAR 2013

DRAWN BY YC REVIEWED BY PQ


SHEET

A1.1



PETER QUINN ARCHITECTS LLC
1904 MASS AVE, 2ND FLOOR
CAMBRIDGE, MA 02140
PH 617-354-3989 FAX 617-868-0280

SEAL

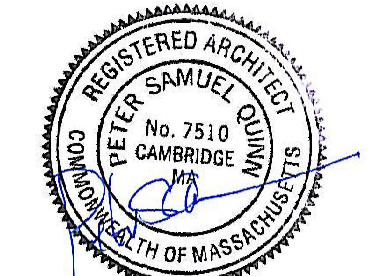

CONSULTANT



CONSULTANT

PROJECT

CUSHING VILLAGE
CUSHING SQUARE
BELMONT, MA

PREPARED FOR



6 LITTLEFIELD ROAD
ACTON, MA 01720

DRAWING TITLE

SECOND
LEVEL PLAN
HYLAND
STREET LEVEL
(164.25' - 170.5')

SCALE AS NOTED

REVISION	DATE
SP REVS-4	11 JULY 2013
SP REVS-3A	7 JUN 2013
SP REVS-3	31 MAY 2013
SP REVS-2	9 APR 2013
SP REVS	5 MAR 2013
DRAWN BY YC	REVIEWED BY PQ

SHEET

A1.2



PETER QUINN ARCHITECTS

ARCHITECTURE
PLANNING
COMMUNITY DESIGN

PETER QUINN ARCHITECTS LLC
1904 MASS AVE, 2ND FLOOR
CAMBRIDGE, MA 02140
PH 617-354-3989 FAX 617-868-0280

SEAL

CONSULTANT

CONSULTANT

PROJECT

CUSHING VILLAGE
CUSHING SQUARE
BELMONT, MA

PREPARED FOR

6 LITTLEFIELD ROAD
ACTON, MA 01720

DRAWING TITLE

THIRD LEVEL PLAN
HYLAND
FIRST LEVEL
(175.25' - 181.5')

SCALE AS NOTED

REVISION

DATE

SP REVS-4

11 JULY 2013

SP REVS-3A

7 JUN 2013

SP REVS-3

31 MAY 2013

SP REVS-2

9 APR 2013

SP REVS

5 MAR 2013

DRAWN BY
MI/PN

REVIEWED BY
PQ


SHEET

A1.3



PETER QUINN ARCHITECTS LLC
1904 MASS AVE, 2ND FLOOR
CAMBRIDGE, MA 02140
PH 617-354-3989 FAX 617-868-0280

SEAL

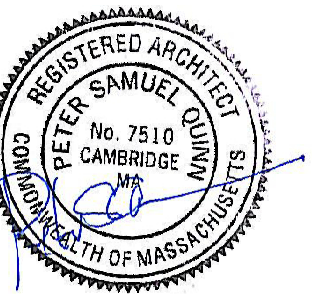

CONSULTANT



CONSULTANT

PROJECT

CUSHING VILLAGE
CUSHING SQUARE
BELMONT, MA

PREPARED FOR



6 LITTLEFIELD ROAD
ACTON, MA 01720

DRAWING TITLE

FOURTH
LEVEL PLAN
HYLAND
SECOND LEVEL
(ROOF PLAN
WINSLOW)
(186.25' - 192.5')


SCALE AS NOTED

REVISION	DATE
SP REVS-4	11 JULY 2013
SP REVS-3A	7 JUN 2013
SP REVS-3	31 MAY 2013
SP REVS-2	9 APR 2013
SP REVS	5 MAR 2013
DRAWN BY MI/PN	REVIEWED BY PQ

SHEET

A1.4

SEAL

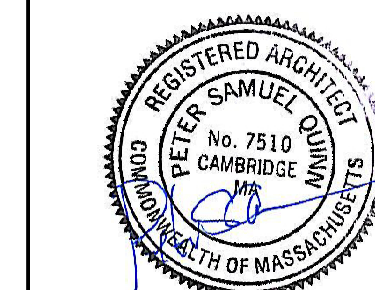

CONSULTANT



CONSULTANT

PROJECT

CUSHING VILLAGE
CUSHING SQUARE
BELMONT, MA

PREPARED FOR



6 LITTLEFIELD ROAD
ACTON, MA 01720

DRAFTING TITLE


HYLAND
THIRD LEVEL
(ROOF PLAN
POMONA)
(198.5')

SCALE AS NOTED

REVISION	DATE
SP REVS-4	11 JULY 2013
SP REVS-3	31 MAY 2013
SP REVS-2	9 APR 2013
SP REVS	5 MAR 2013
DRAWN BY YC	REVIEWED BY PQ

SHEET

A1.5

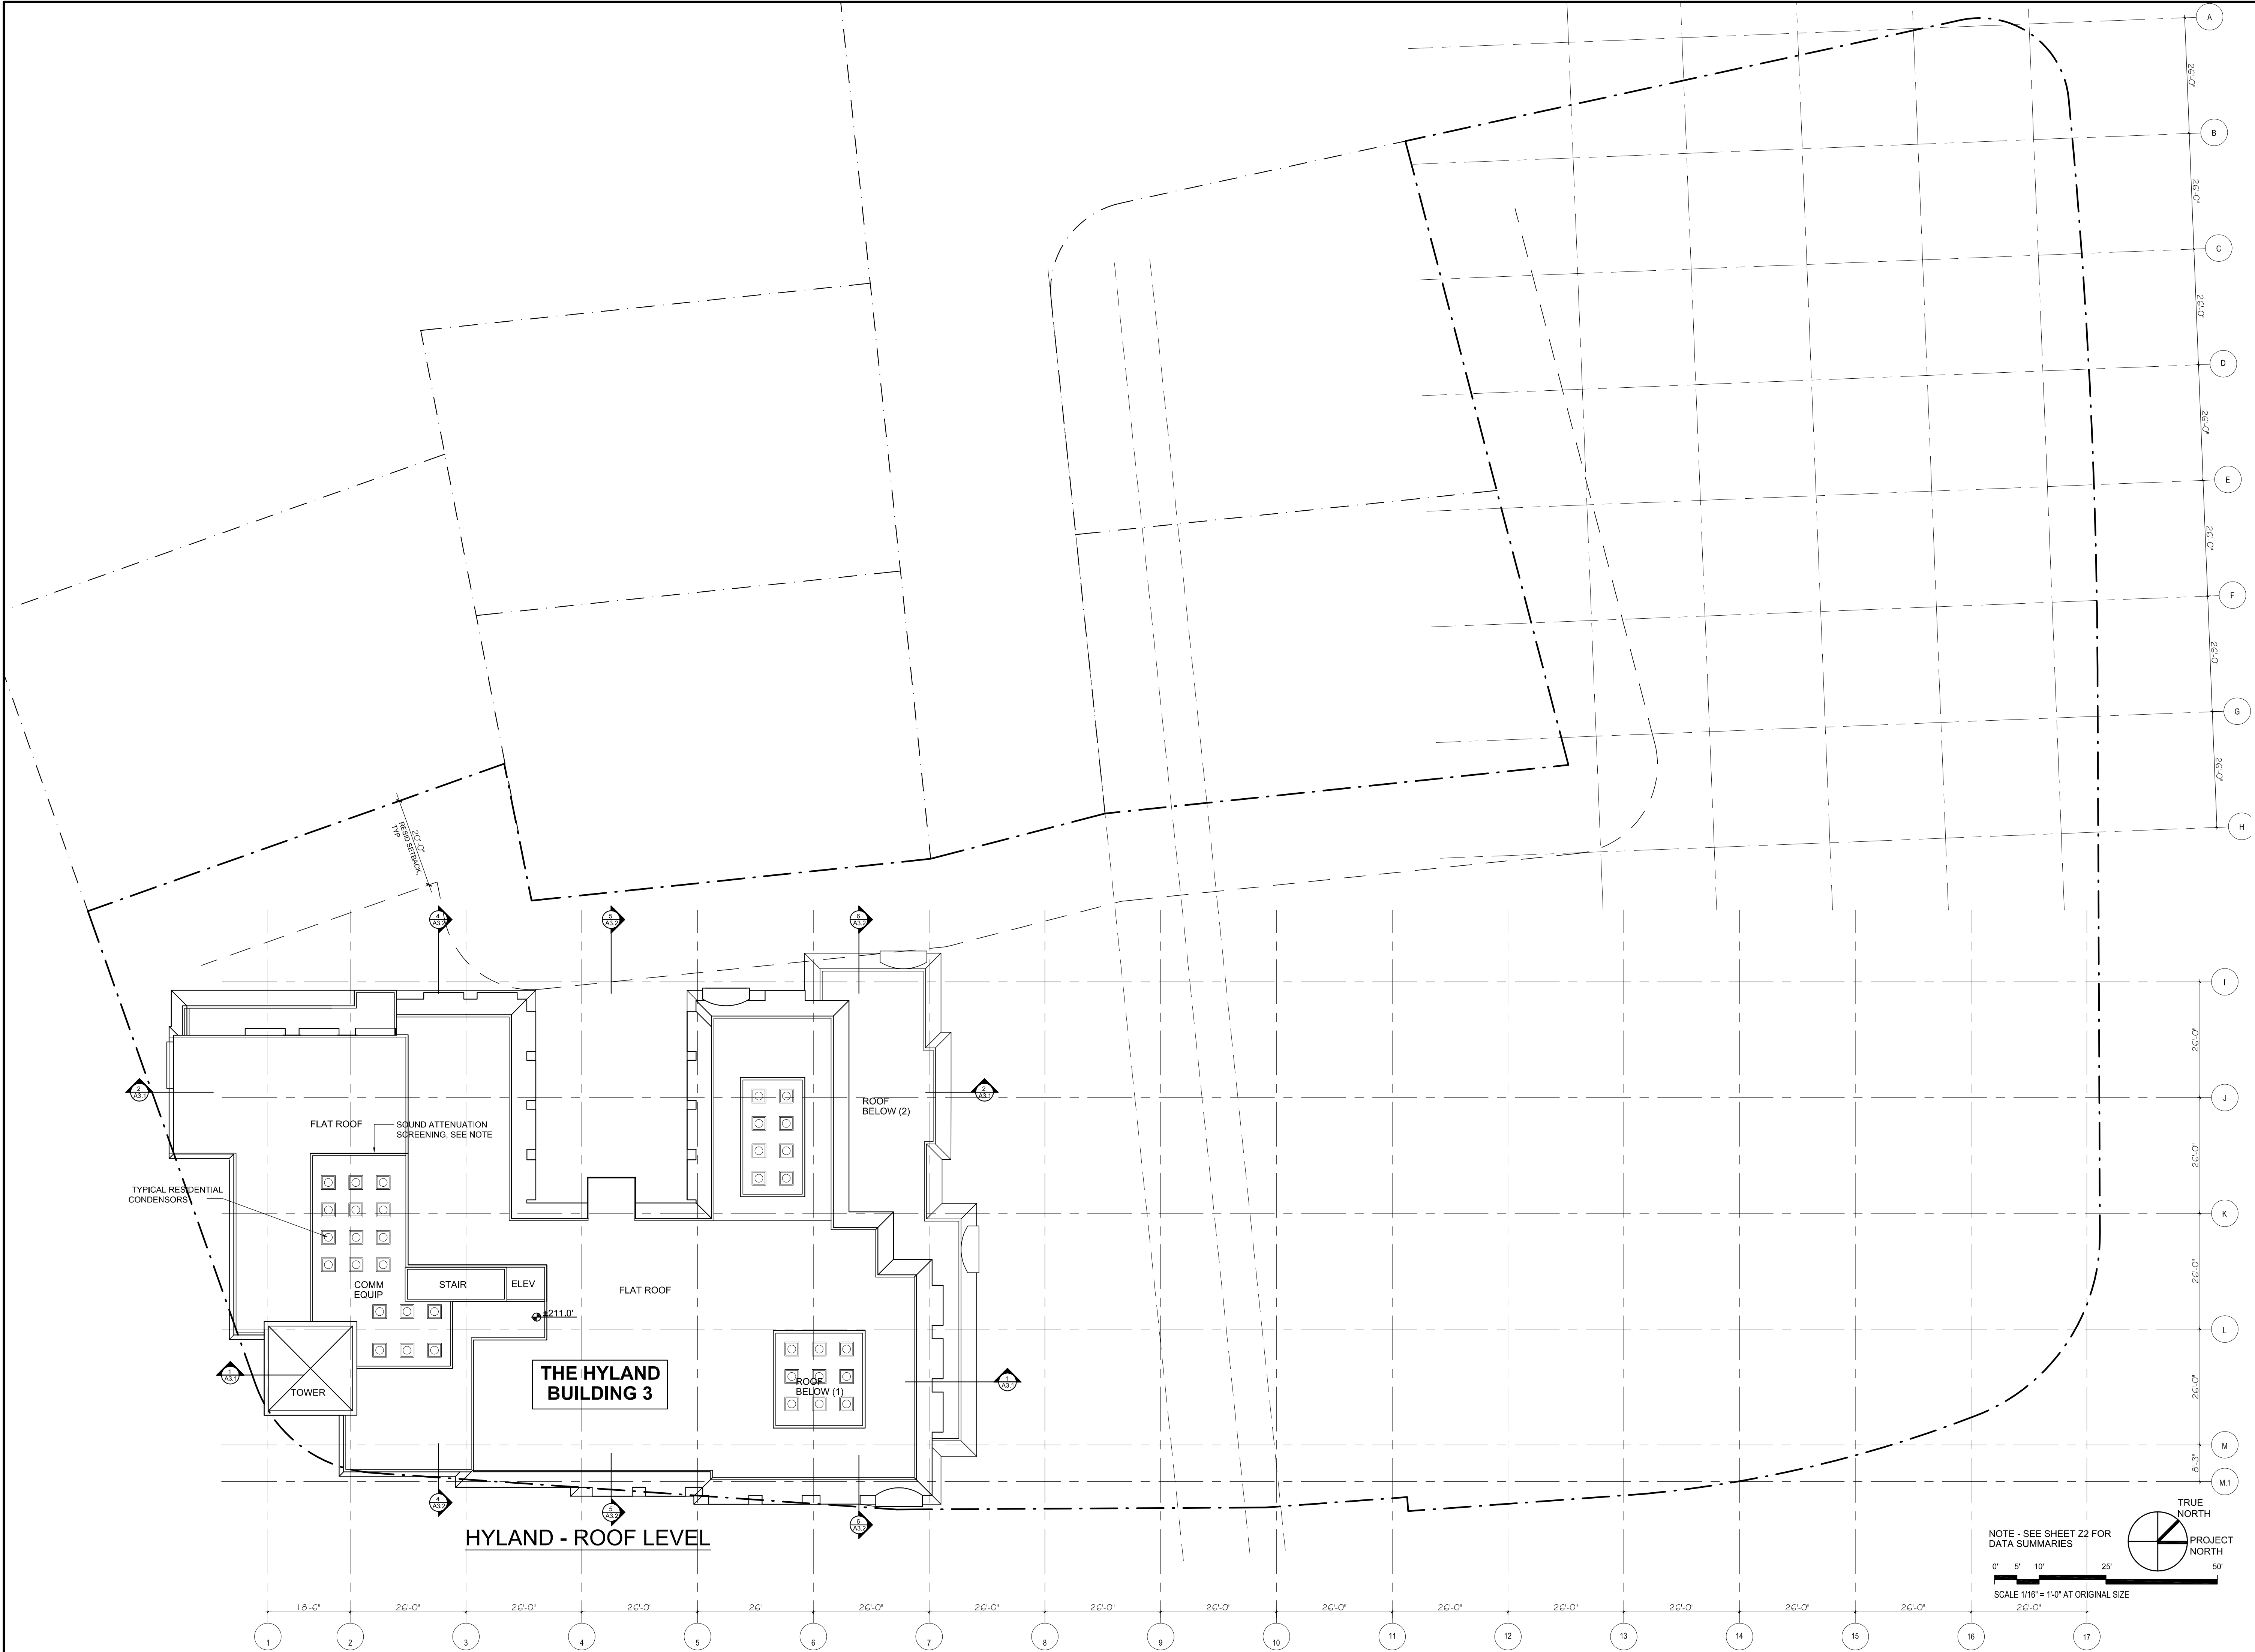

PETER QUINN ARCHITECTS

ARCHITECTURE
PLANNING
COMMUNITY DESIGN

PETER QUINN ARCHITECTS LLC
1904 MASS AVE, 2ND FLOOR
CAMBRIDGE, MA 02140
PH 617-354-3989 FAX 617-868-0280

SEAL

CONSULTANT

CONSULTANT

PROJECT

CUSHING VILLAGE
CUSHING SQUARE
BELMONT, MA

PREPARED FOR

6 LITTLEFIELD ROAD
ACTON, MA 01720

DRAWING TITLE

ROOF PLAN
HYLAND


SCALE AS NOTED

REVISION	DATE
SP REVS-4	11 JULY 2013
SP REVS-3	31 MAY 2013
SP REVS-2	9 APR 2013
SP REVS	5 MAR 2013
DRAWN BY YC	REVIEWED BY PQ

SHEET

A1.6

SEAL

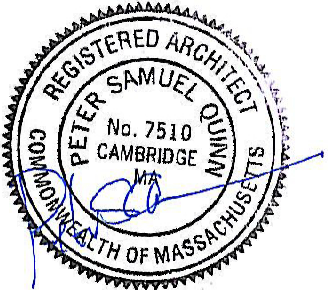

CONSULTANT



CONSULTANT

PROJECT

CUSHING VILLAGE
CUSHING SQUARE
BELMONT, MA

PREPARED FOR



6 LITTLEFIELD ROAD
ACTON, MA 01720

DRAWING TITLE

THE WINSLOW
BUILDING 1
ELEVATIONS

SCALE AS NOTED

REVISION	DATE
SP REVS-4	11 JULY 2013
SP REVS-3C	18 JUN 2013
SP REVS-3A	7 JUN 2013
SP REVS-3	31 MAY 2013
SP REVS-2	9 APR 2013
SP REVS	5 MAR 2013
DRAWN BY PN	REVIEWED BY PQ

SHEET

A2.1




1 TRAPELO ROAD ELEVATION
SCALE: 3/32"=1'-0"



2 WILLISTON ROAD ELEVATION
SCALE: 3/32"=1'-0"

SEAL

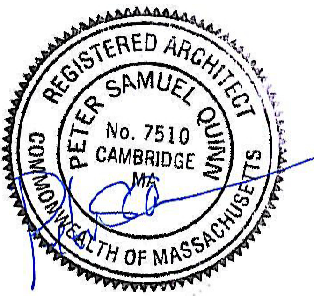

CONSULTANT



CONSULTANT

PROJECT

CUSHING VILLAGE
CUSHING SQUARE
BELMONT, MA

PREPARED FOR



6 LITTLEFIELD ROAD
ACTON, MA 01720

DRAWING TITLE

THE WINSLOW
BUILDING 1
ELEVATIONS

SCALE AS NOTED

REVISION	DATE
SP REVS-4	11 JULY 2013
SP REVS-3C	18 JUN 2013
SP REVS-3A	7 JUN 2013
SP REVS-3	31 MAY 2013
SP REVS-2	9 APR 2013
SP REVS	5 MAR 2013
DRAWN BY PN	REVIEWED BY PQ

SHEET


A2.2



3 REAR ELEVATION
SCALE: 3/32"=1'-0"



4 SIDE ELEVATION (DRIVEWAY)
SCALE: 3/32"=1'-0"

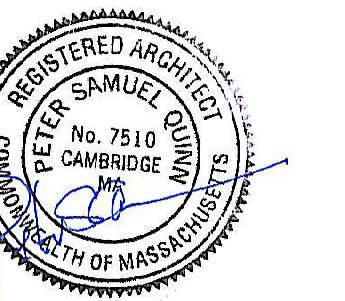



a COURTYARD ELEVATION
SCALE: 3/32"=1'-0" (VIEWING SOUTH)



3 TRAPEZO ROAD ELEVATION
SCALE: 3/32"=1'-0"



4 REAR ELEVATION (PARKING)
SCALE: 3/32"=1'-0"



b COURTYARD ELEVATION
SCALE: 3/32"=1'-0" (VIEWING NORTH)




5 HORNE ROAD ELEVATION
SCALE: 3/32"=1'-0"

PETER
QUINN
ARCHI
TECTS
ARCHITECTURE
PLANNING
COMMUNITY DESIGN

PETER QUINN ARCHITECTS LLC
1904 MASS AVE. 2ND FLOOR
CAMBRIDGE, MA 02140
PH 617-354-3989 FAX 617-868-0280

SEAL

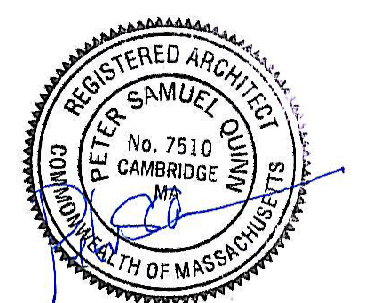

CONSULTANT



CONSULTANT

PROJECT

CUSHING VILLAGE
CUSHING SQUARE
BELMONT, MA

PREPARED FOR



6 LITTLEFIELD ROAD
ACTON, MA 01720

DRAWING TITLE

THE POMONA
BUILDING 2
ELEVATIONS

SCALE AS NOTED


REVISION DATE

SP REVS-4	11 JULY 2013
SP REVS-3	31 MAY 2013
SP REVS-2	9 APR 2013
SP REVS	5 MAR 2013
DRAWN BY YC	REVIEWED BY PQ

SHEET

A2.4

SEAL

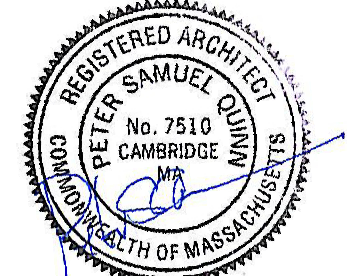

CONSULTANT



CONSULTANT

PROJECT

CUSHING VILLAGE
CUSHING SQUARE
BELMONT, MA

PREPARED FOR



6 LITTLEFIELD ROAD
ACTON, MA 01720

DRAWING TITLE

THE HYLAND
BUILDING 3
ELEVATIONS

SCALE AS NOTED


REVISION	DATE
SP REVS-4	11 JULY 2013
SP REVS-3	31 MAY 2013
SP REVS-2	9 APR 2013
SP REVS	5 MAR 2013
DRAWN BY LCA	REVIEWED BY PQ

SHEET

A2.5



SEAL

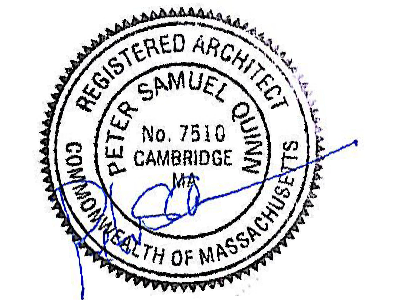

CONSULTANT



CONSULTANT

PROJECT

CUSHING VILLAGE
CUSHING SQUARE
BELMONT, MA

PREPARED FOR



6 LITTLEFIELD ROAD
ACTON, MA 01720

DRAWING TITLE

THE HYLAND
BUILDING 3
ELEVATIONS

SCALE AS NOTED

REVISION	DATE
SP REVS-4	11 JULY 2013
SP REVS-3	31 MAY 2013
SP REVS-2	9 APR 2013
SP REVS	5 MAR 2013
DRAWN BY LCA	REVIEWED BY PQ

SHEET

A2.6



3 WEST ELEVATION
SCALE 3/32"=1'-0"



a COURTYARD ELEVATION
SCALE 3/32"=1'-0" (VIEWING SOUTH)




4 HORNE ROAD ELEVATION
SCALE 3/32"=1'-0"




b COURTYARD ELEVATION
SCALE 3/32"=1'-0" (VIEWING NORTH)

POMONA

 


POMONA

 


3 SECTION 3 (POMONA-WINSLOW)
SCALE 1/16"=1'-0"


A3.1

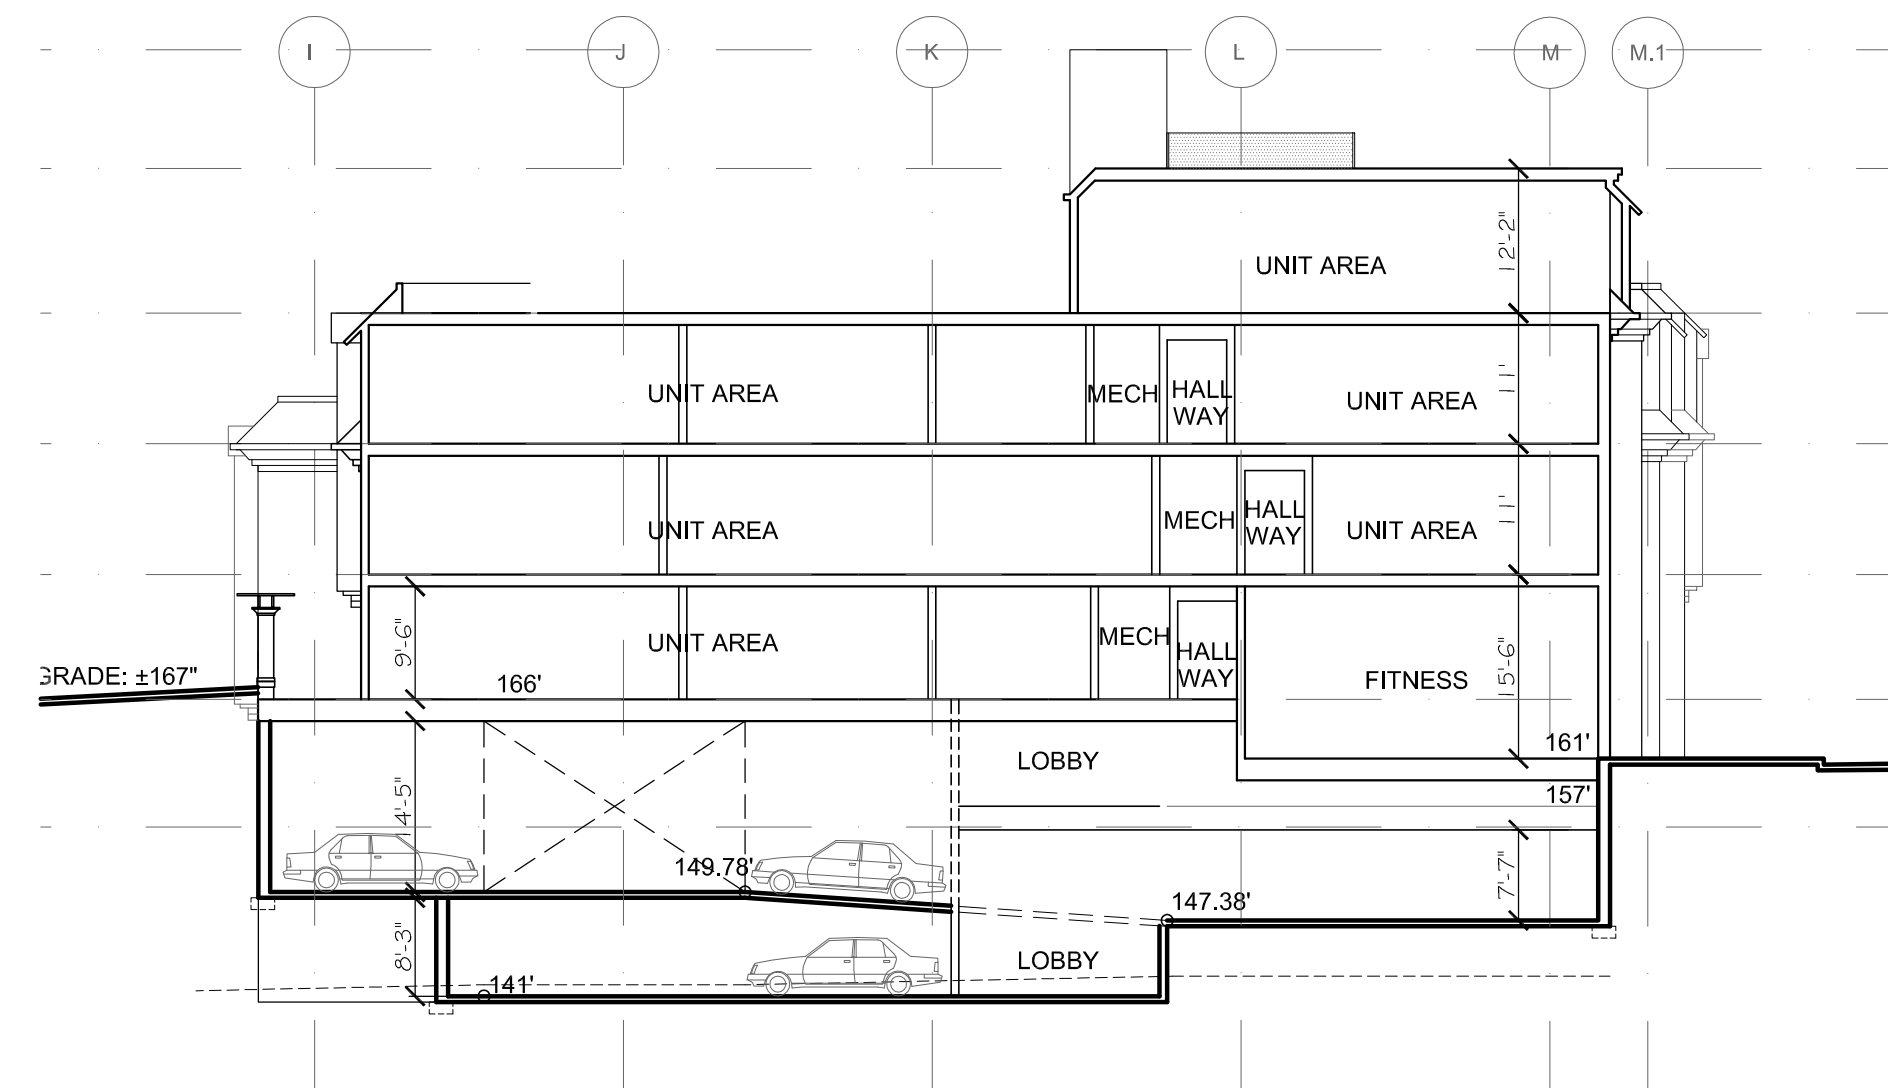


4 SECTION 4 (HYLAND)
SCALE 1/16"=1'-0"

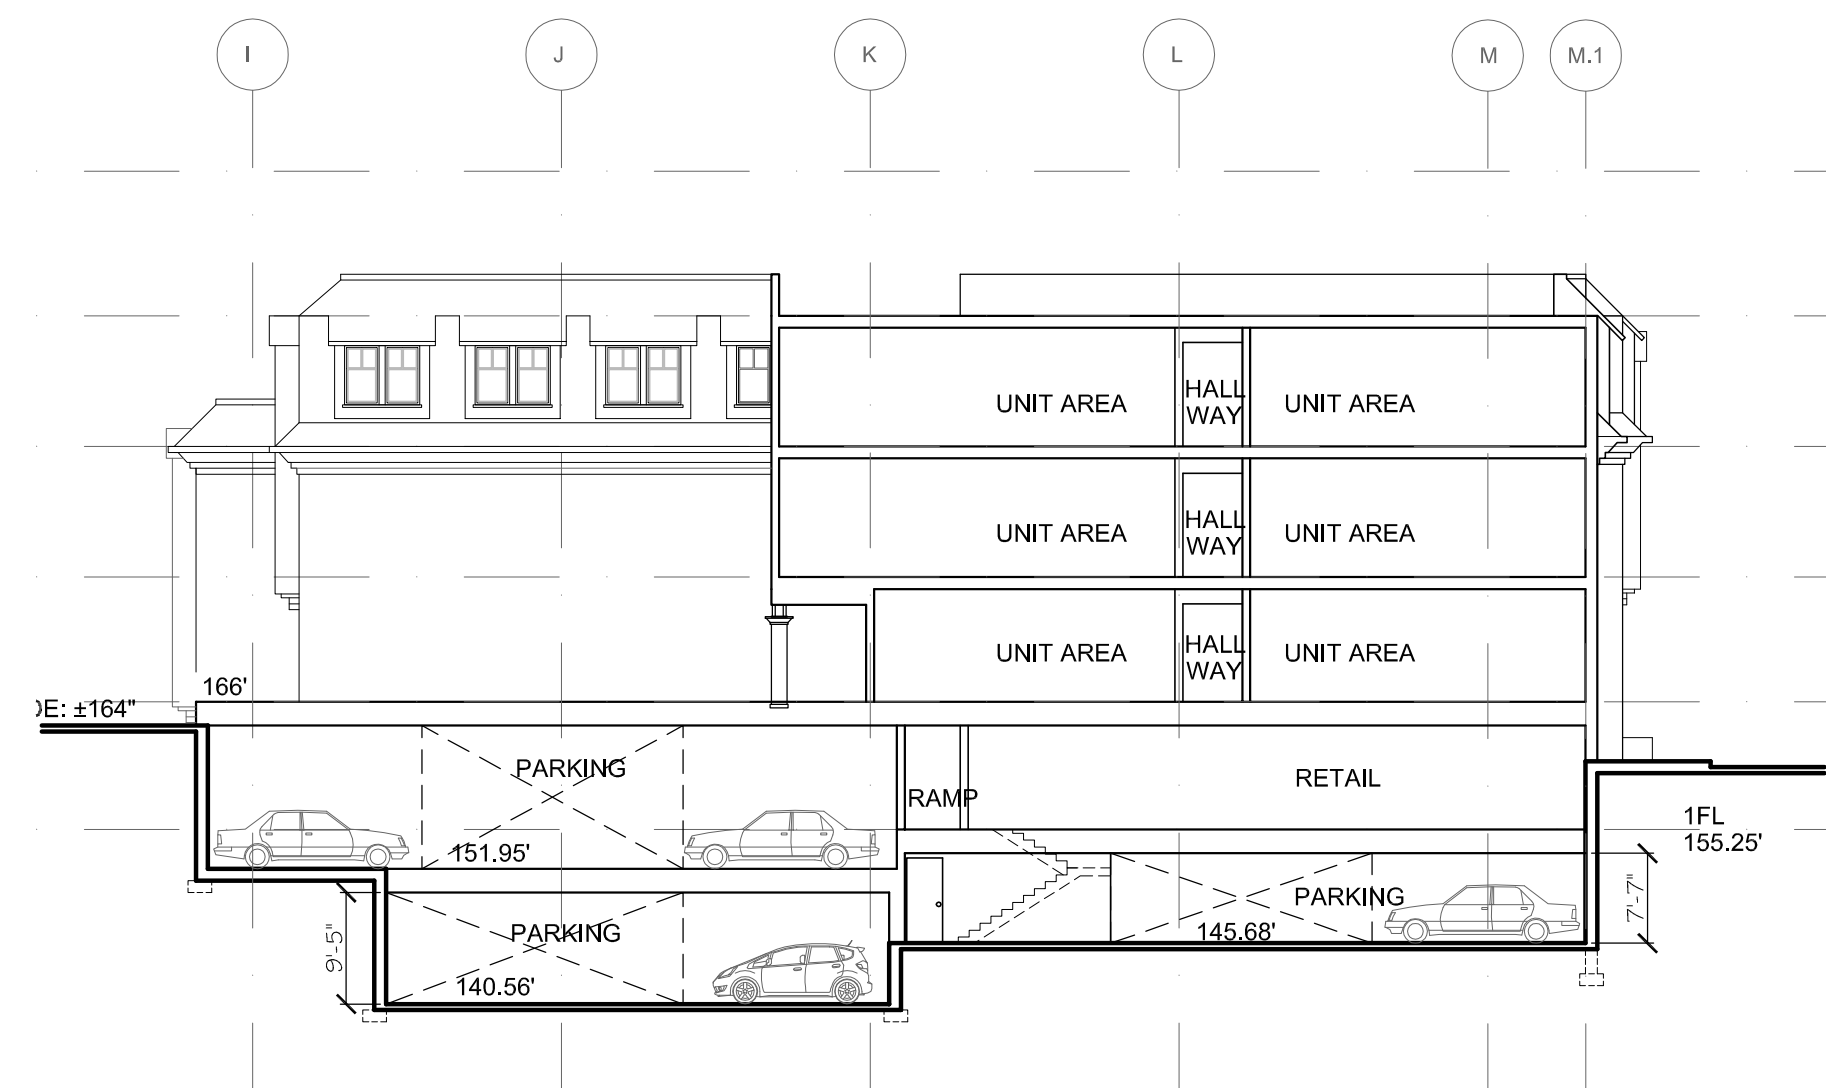


5 SECTION 5 (HYLAND)
SCALE 1/16"=1'-0"

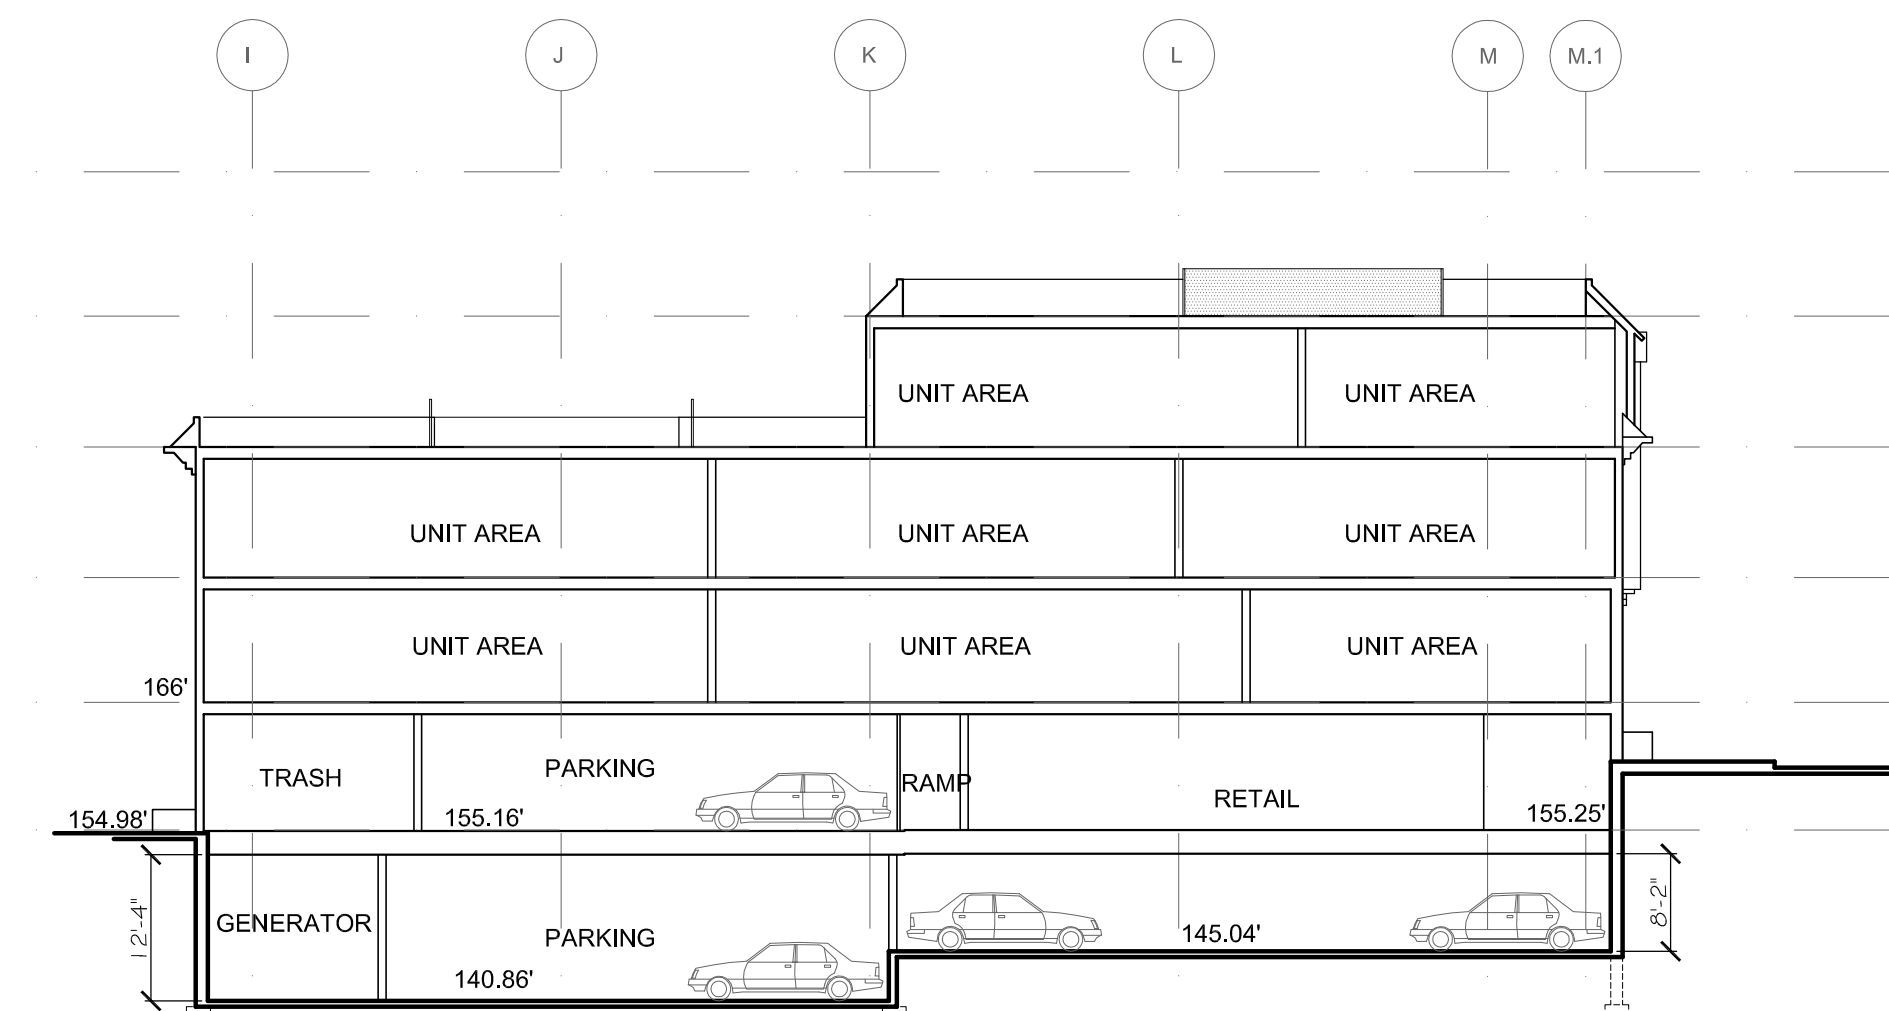


6 SECTION 6 (HYLAND)
SCALE 1/16"=1'-0"

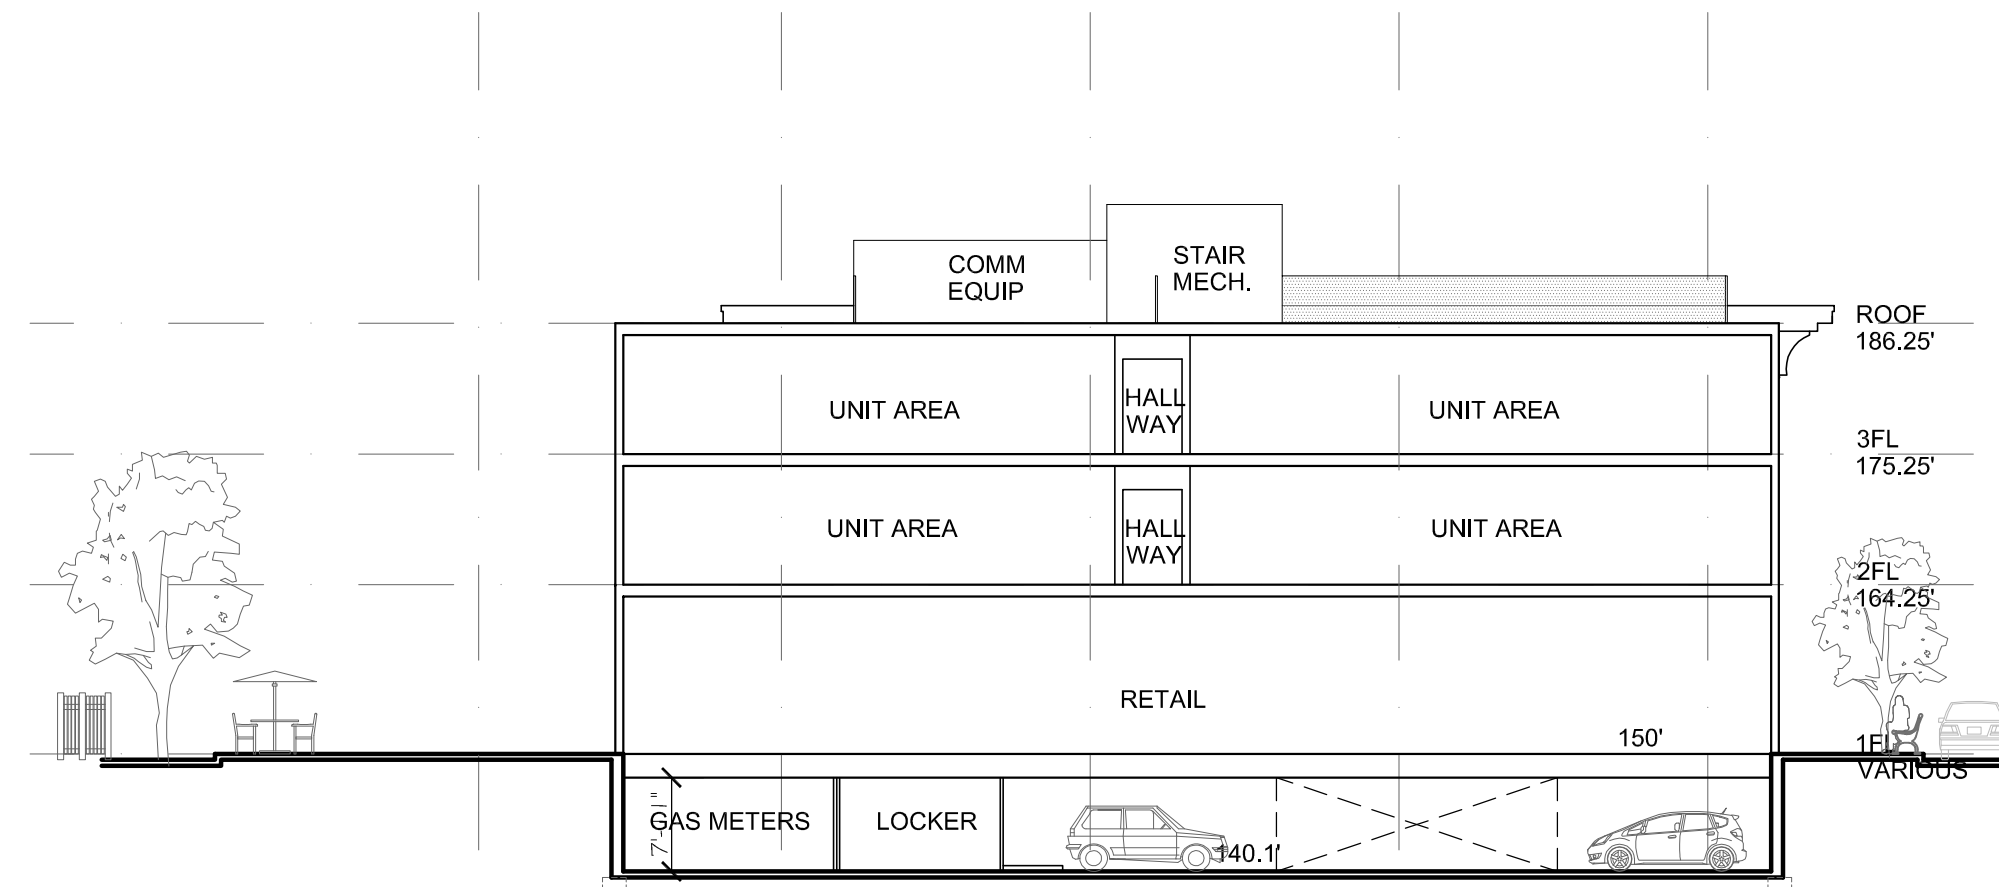

9 SECTION 9 (WINSLOW)
SCALE 1/16"=1'-0"

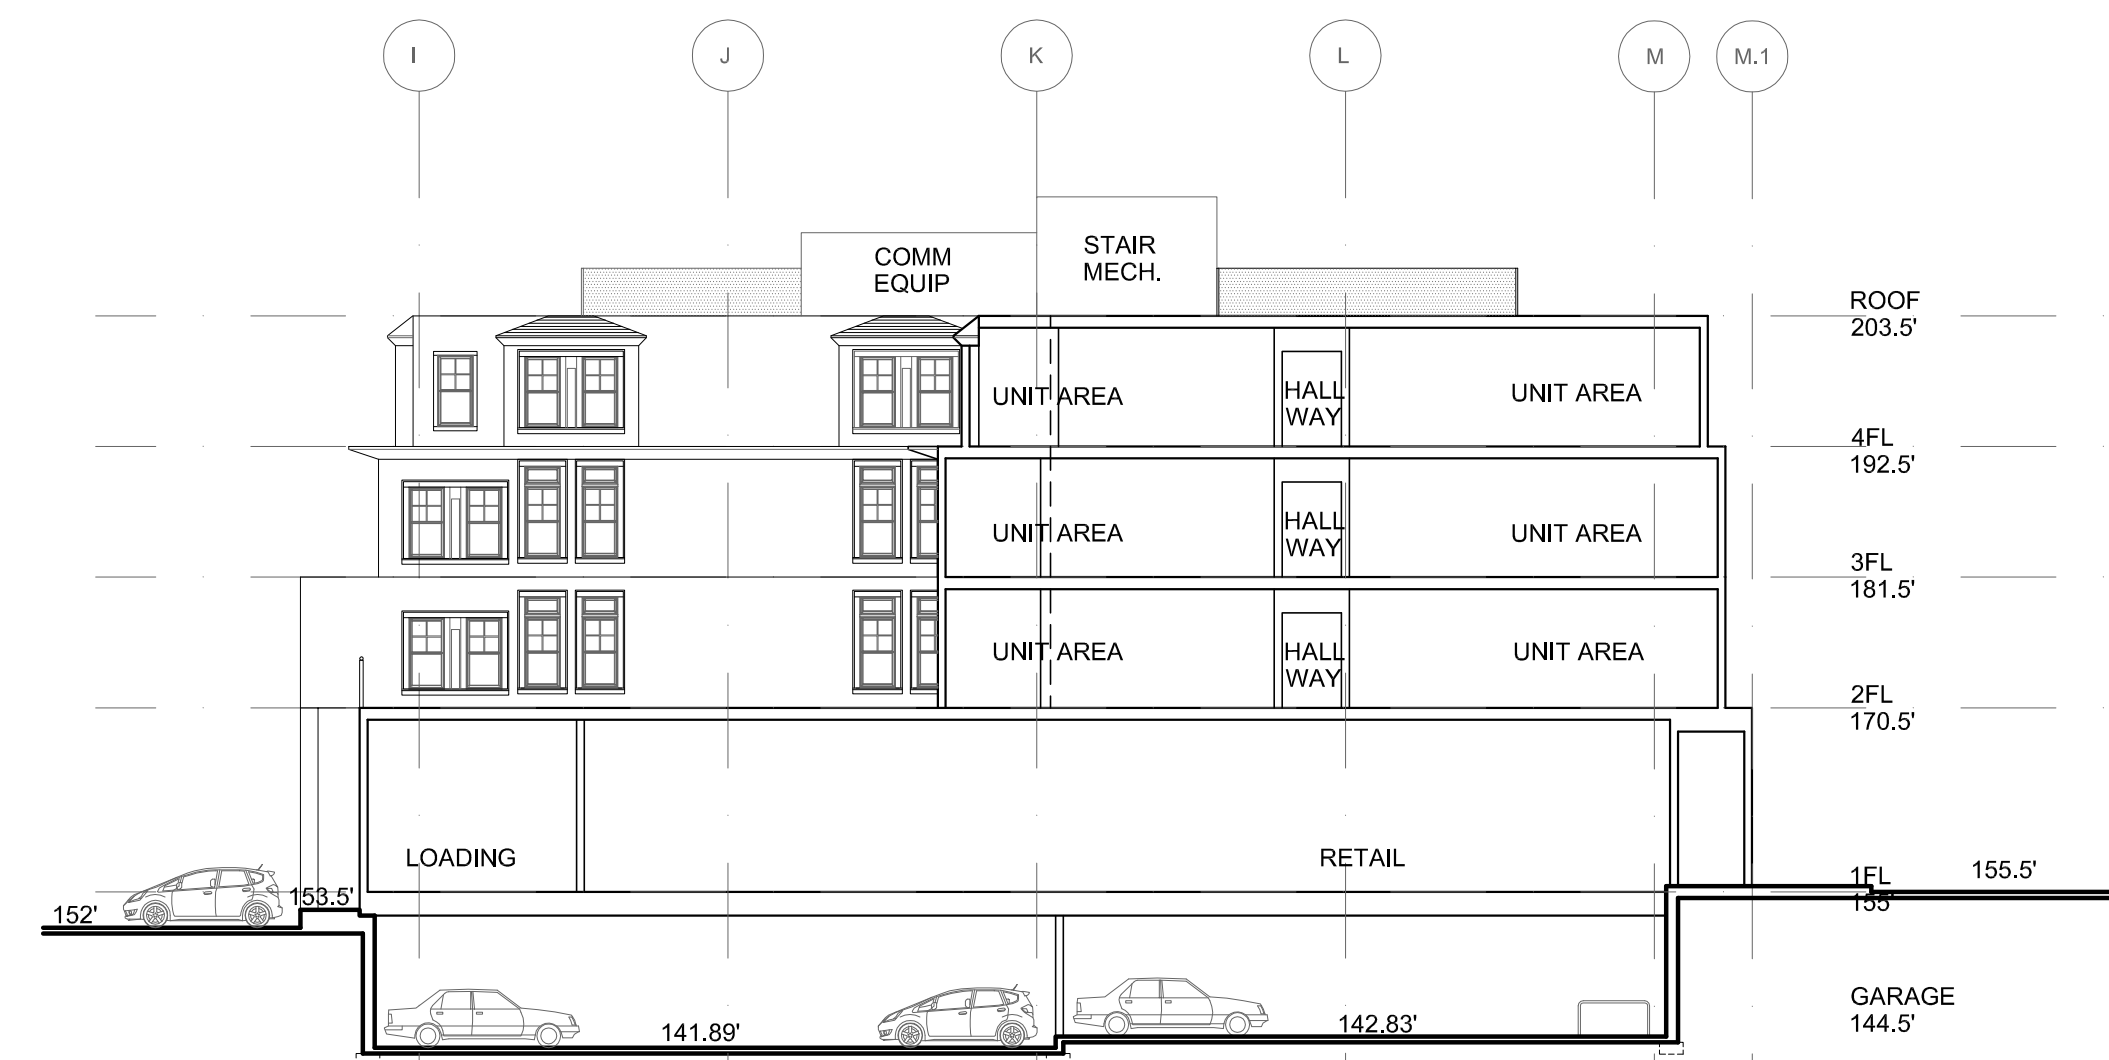

8 SECTION 8 (POMONA)
SCALE 1/16"=1'-0"

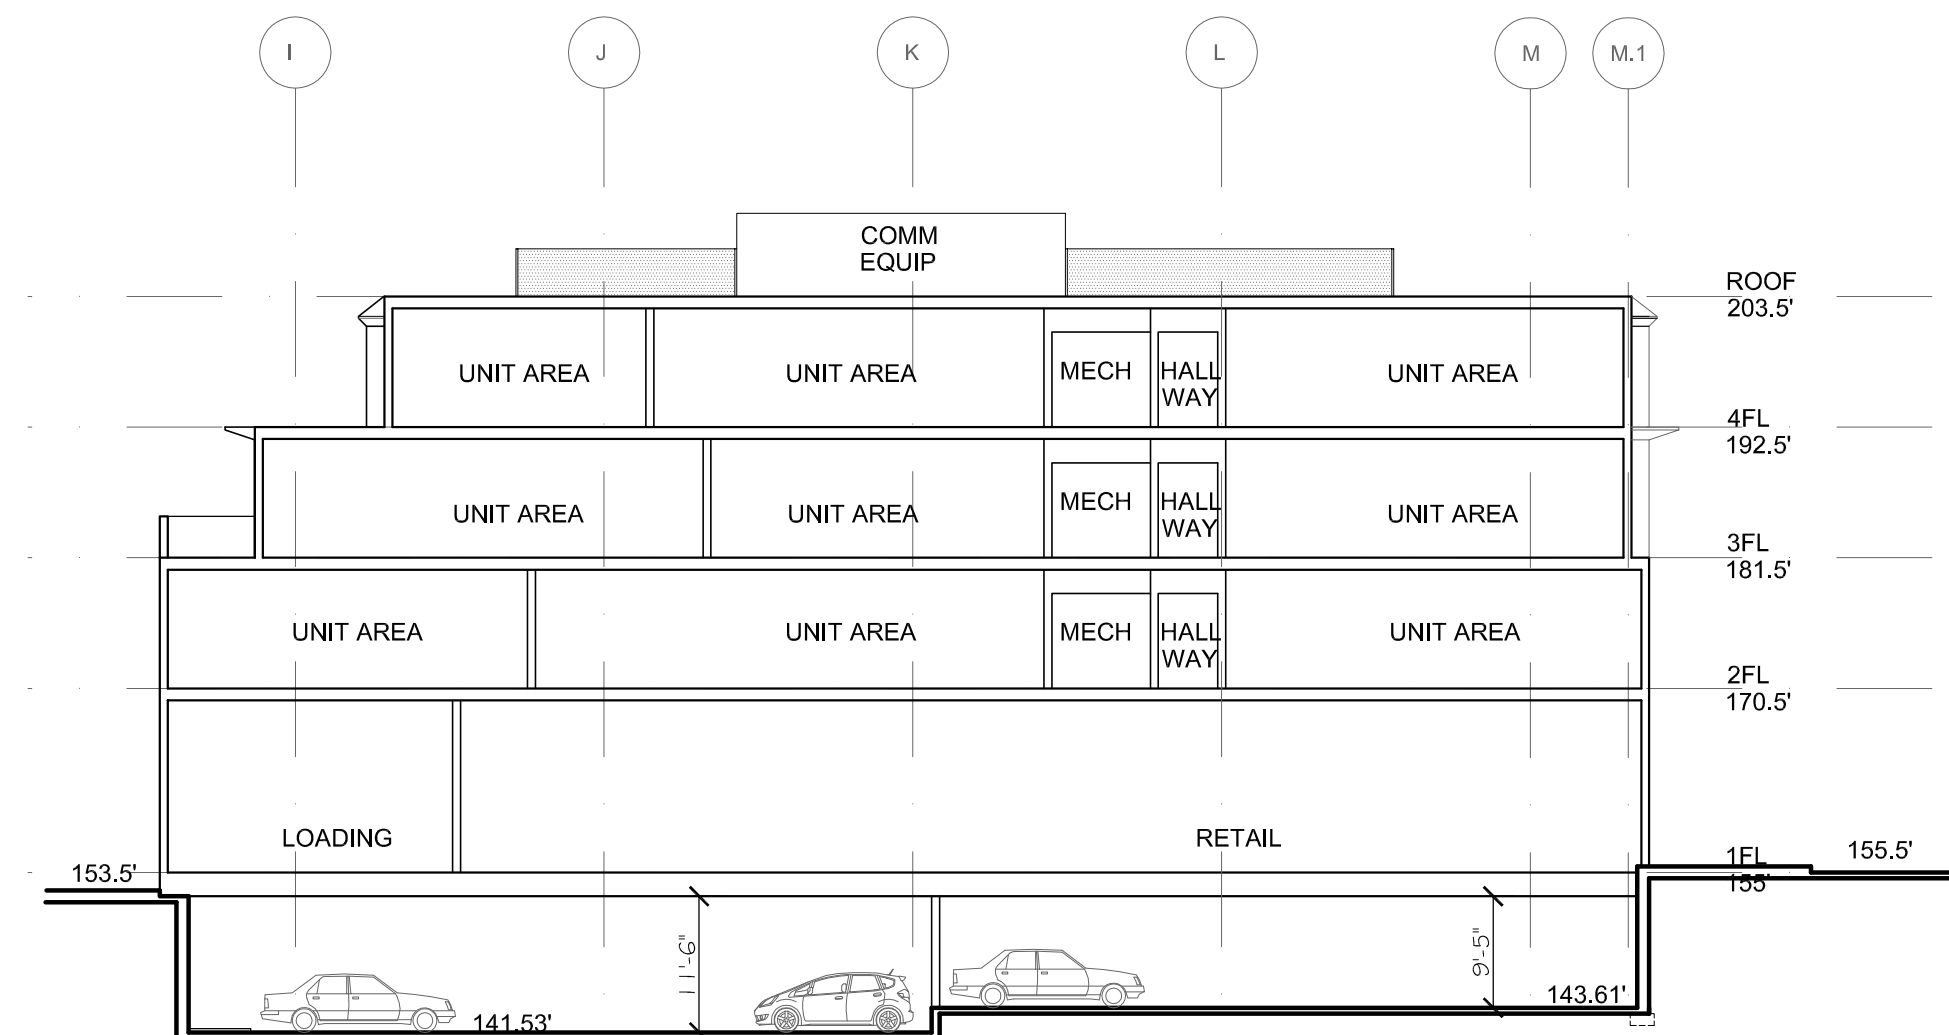


7 SECTION 7 (POMONA)
SCALE 1/16"=1'-0"

PETER
QUINN
ARCHI
TECTS

ARCHITECTURE
PLANNING
COMMUNITY DESIGN

PETER QUINN ARCHITECTS LLC
1904 MASS AVE, 2ND FLOOR
CAMBRIDGE, MA 02140
PH 617-354-3989 FAX 617-868-0280

SEAL

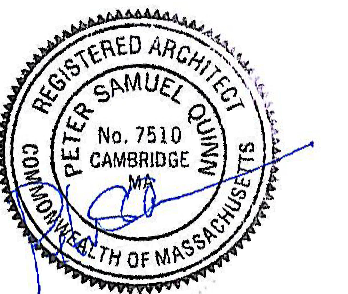

CONSULTANT



CONSULTANT

PROJECT

CUSHING VILLAGE
CUSHING SQUARE
BELMONT, MA

PREPARED FOR



6 LITTLEFIELD ROAD
ACTON, MA 01720

DRAWING TITLE

SITE SECTIONS

SCALE AS NOTED

REVISION	DATE
SP REVS-4	11 JULY 2013
SP REVS-3	31 MAY 2013
SP REVS-2	9 APR 2013
SP REVS	5 MAR 2013
DRAWN BY YC	REVIEWED BY PQ

SHEET

A3.2