

SCALE

CONSULTANT
LMA
COMARBY
ARCHITECTS
INCORPORATED

CONSULTANT

PROJECT

CUSHING VILLAGE
CUSHING SQUARE
BELMONT, MA

PREPARED FOR

SMITH
LEGACY
PARTNERS

6 LITTLEFIELD ROAD
ACTON, MA 01720

DRAWING TITLE


THE WINSLOW
BUILDING 1
ELEVATIONS

SCALE AS NOTED

REVISION	DATE
UPDATE	30 JAN 2013
UPDATE	8 JAN 2013
PROGRESS	20 DEC 2012
PROGRESS	20 NOV 2012
DRAWN BY	REVIEWED BY
PN	PQ

SHEET

TYPICAL BUILDING
MATERIALS

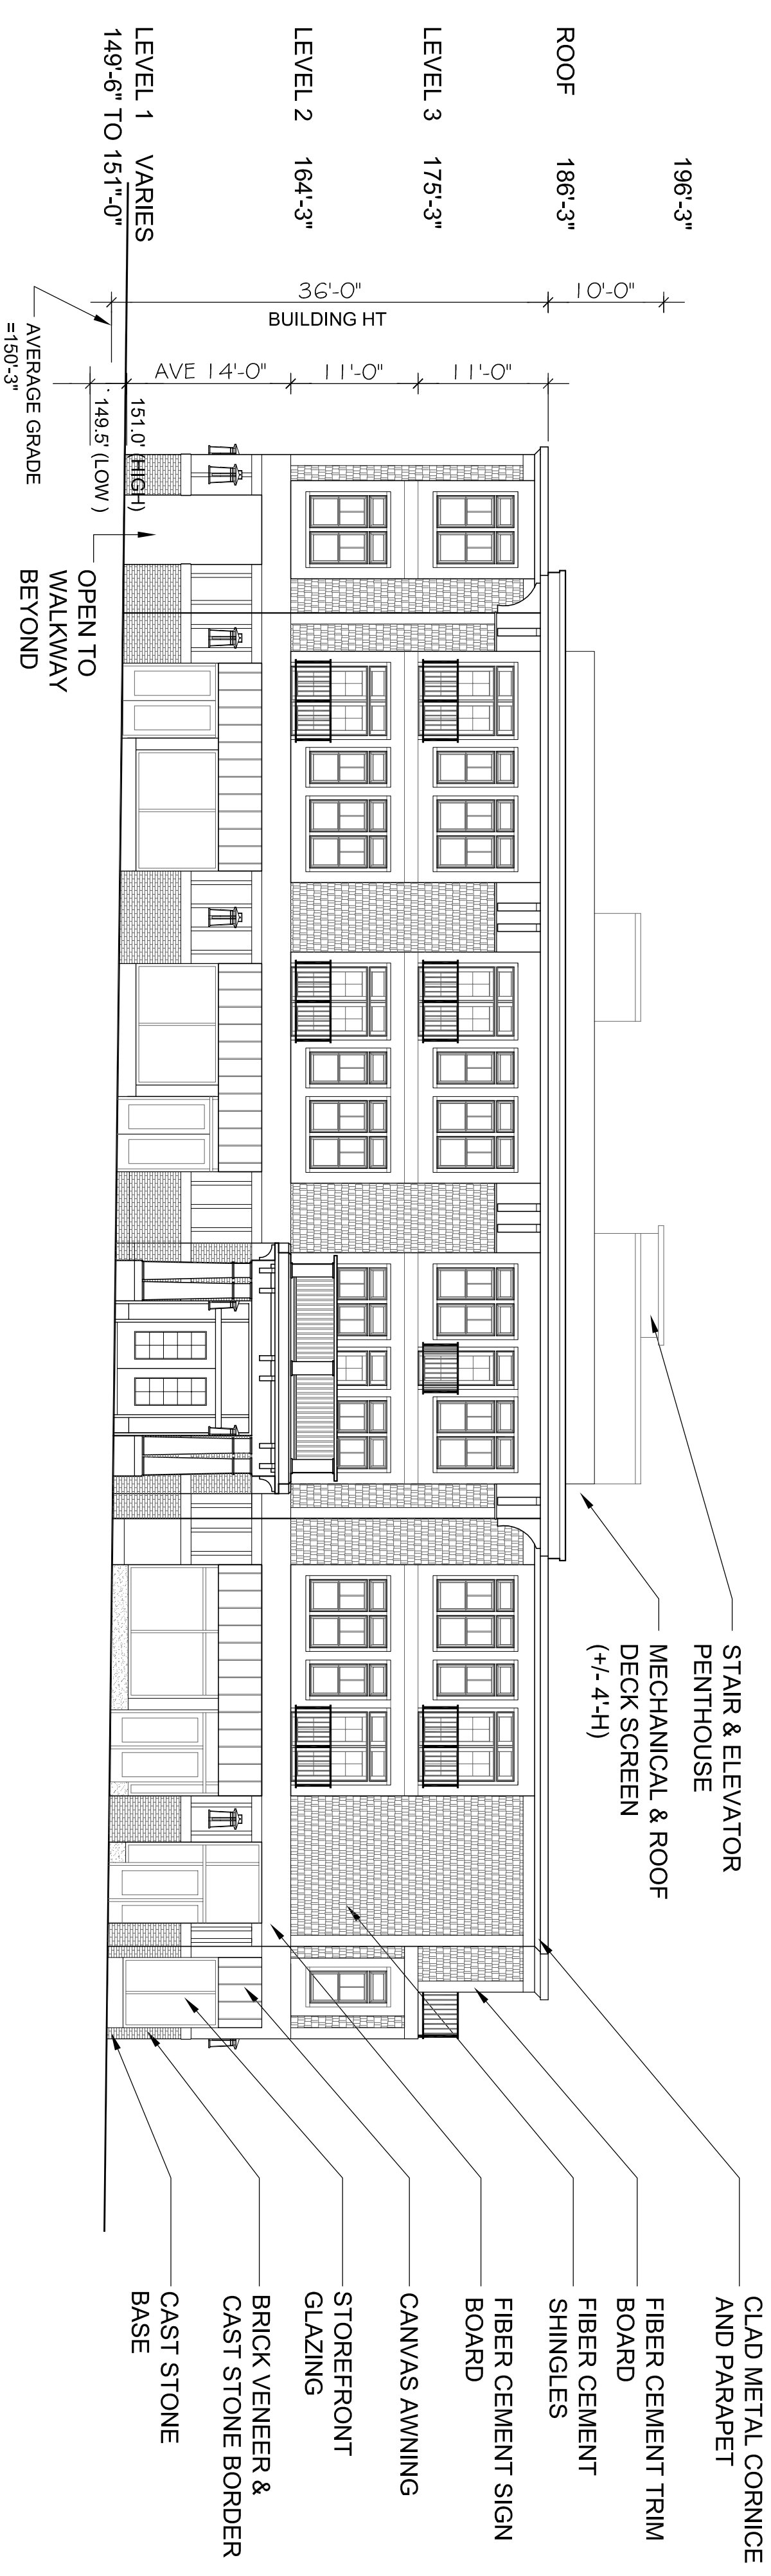

1 TRAPELO ROAD ELEVATION
SCALE: 3/32"=1'-0"



2 WILLISTON ROAD ELEVATION
SCALE: 3/32"=1'-0"

SEAL

CONSULTANT



CONSULTANT

PROJECT

CUSHING VILLAGE
CUSHING SQUARE
BELMONT, MA

PREPARED FOR

SMITH
LEGACY
PARTNERS
6 LITTLEFIELD ROAD
ACTON, MA 01720



DRAWING TITLE

THE WINSLOW
BUILDING 1
ELEVATIONS


SCALE AS NOTED

REVISION	DATE
----------	------

UPDATE	30 JAN 2013
UPDATE	8 JAN 2013
PROGRESS	20 DEC 2012
PROGRESS	20 NOV 2012
DRAWN BY	REVIEWED BY
PN	PQ
SHEET	

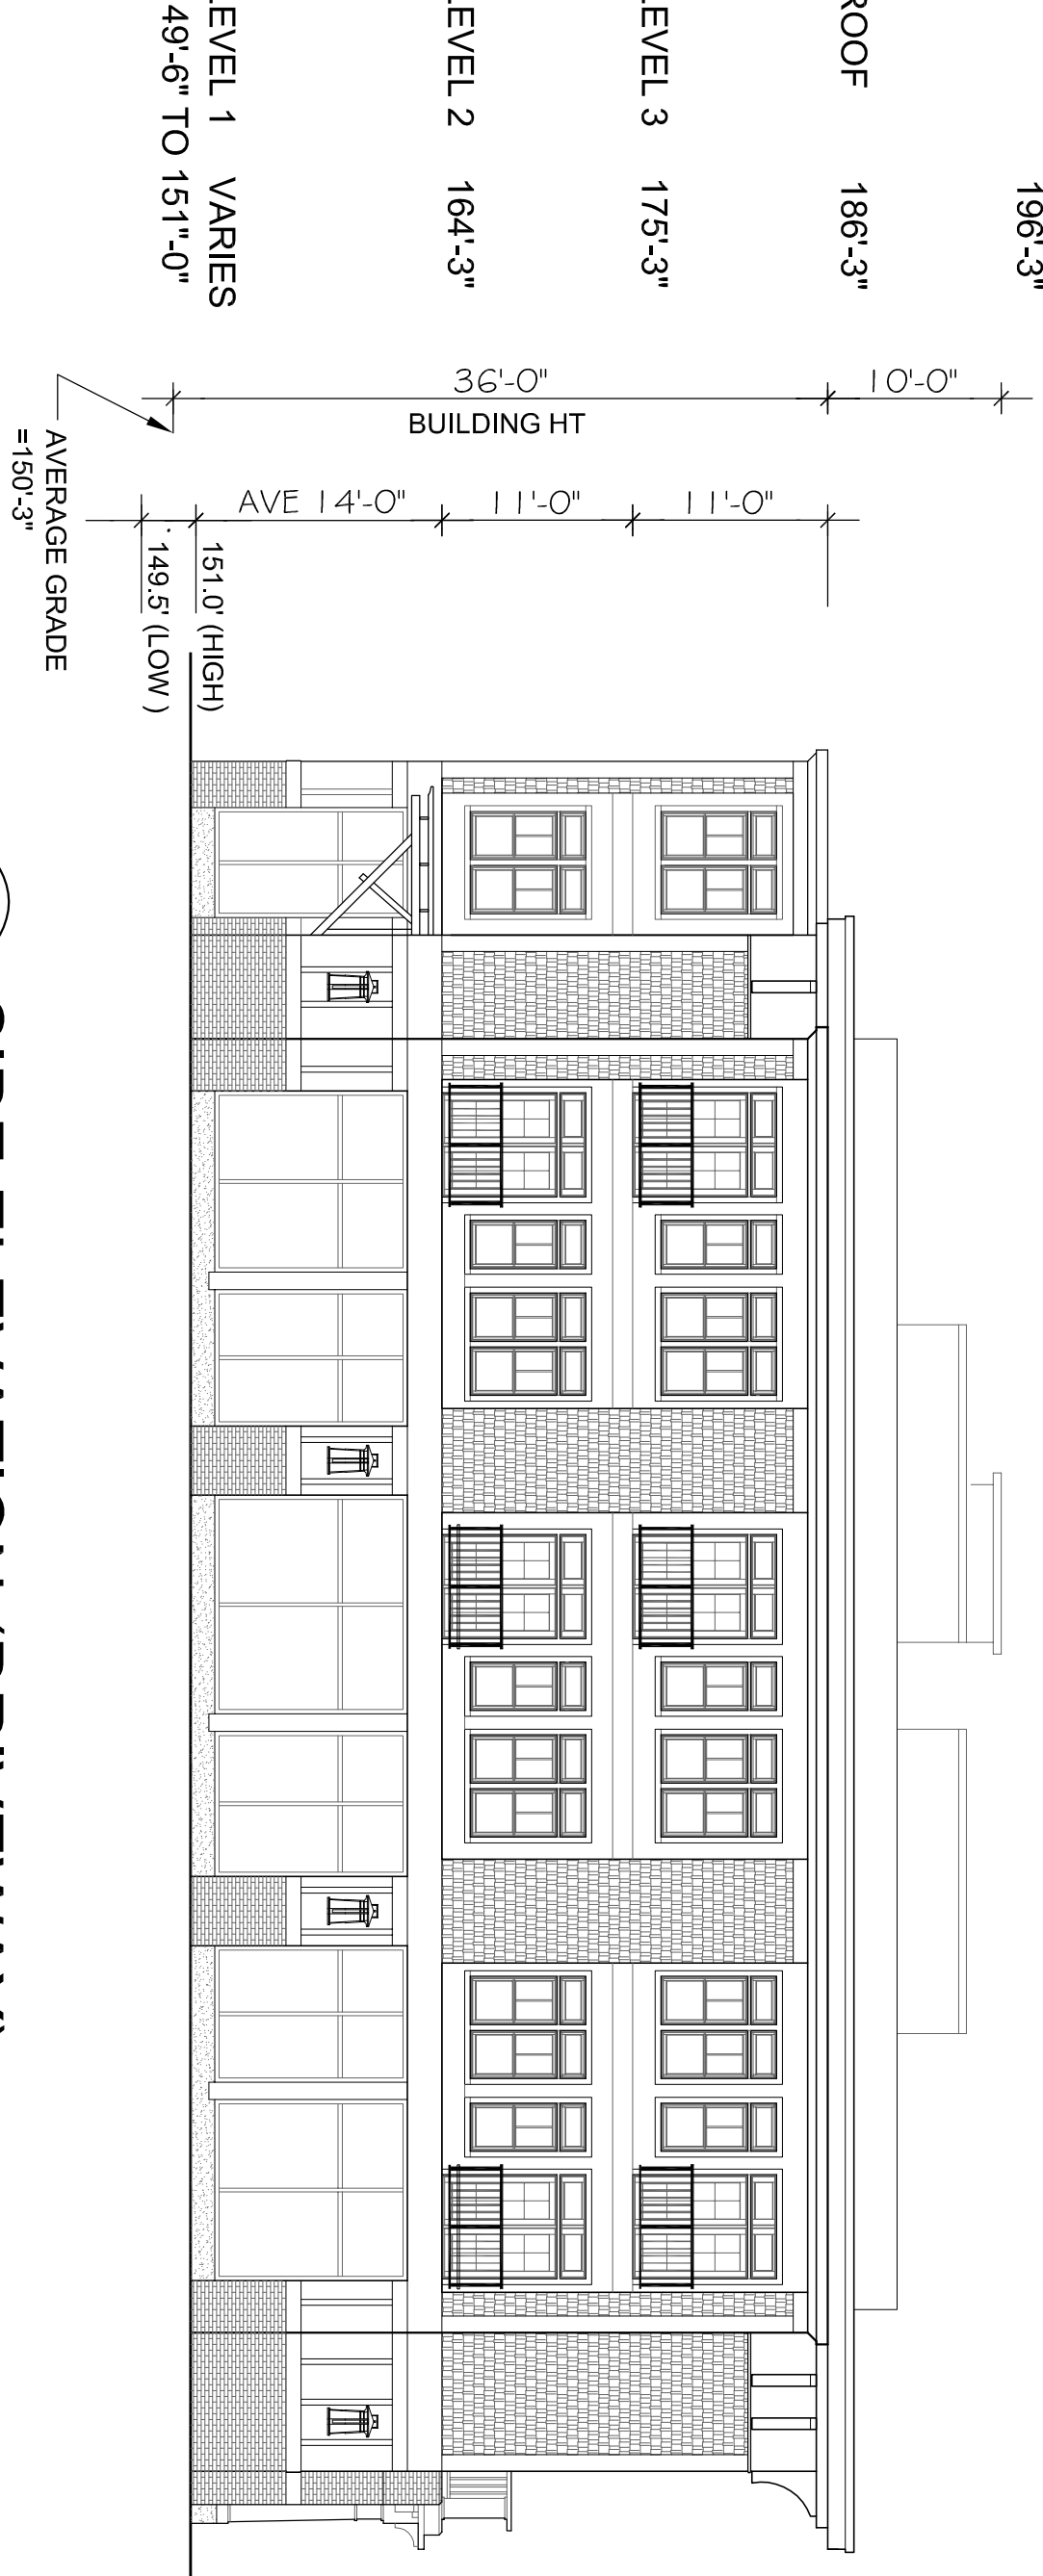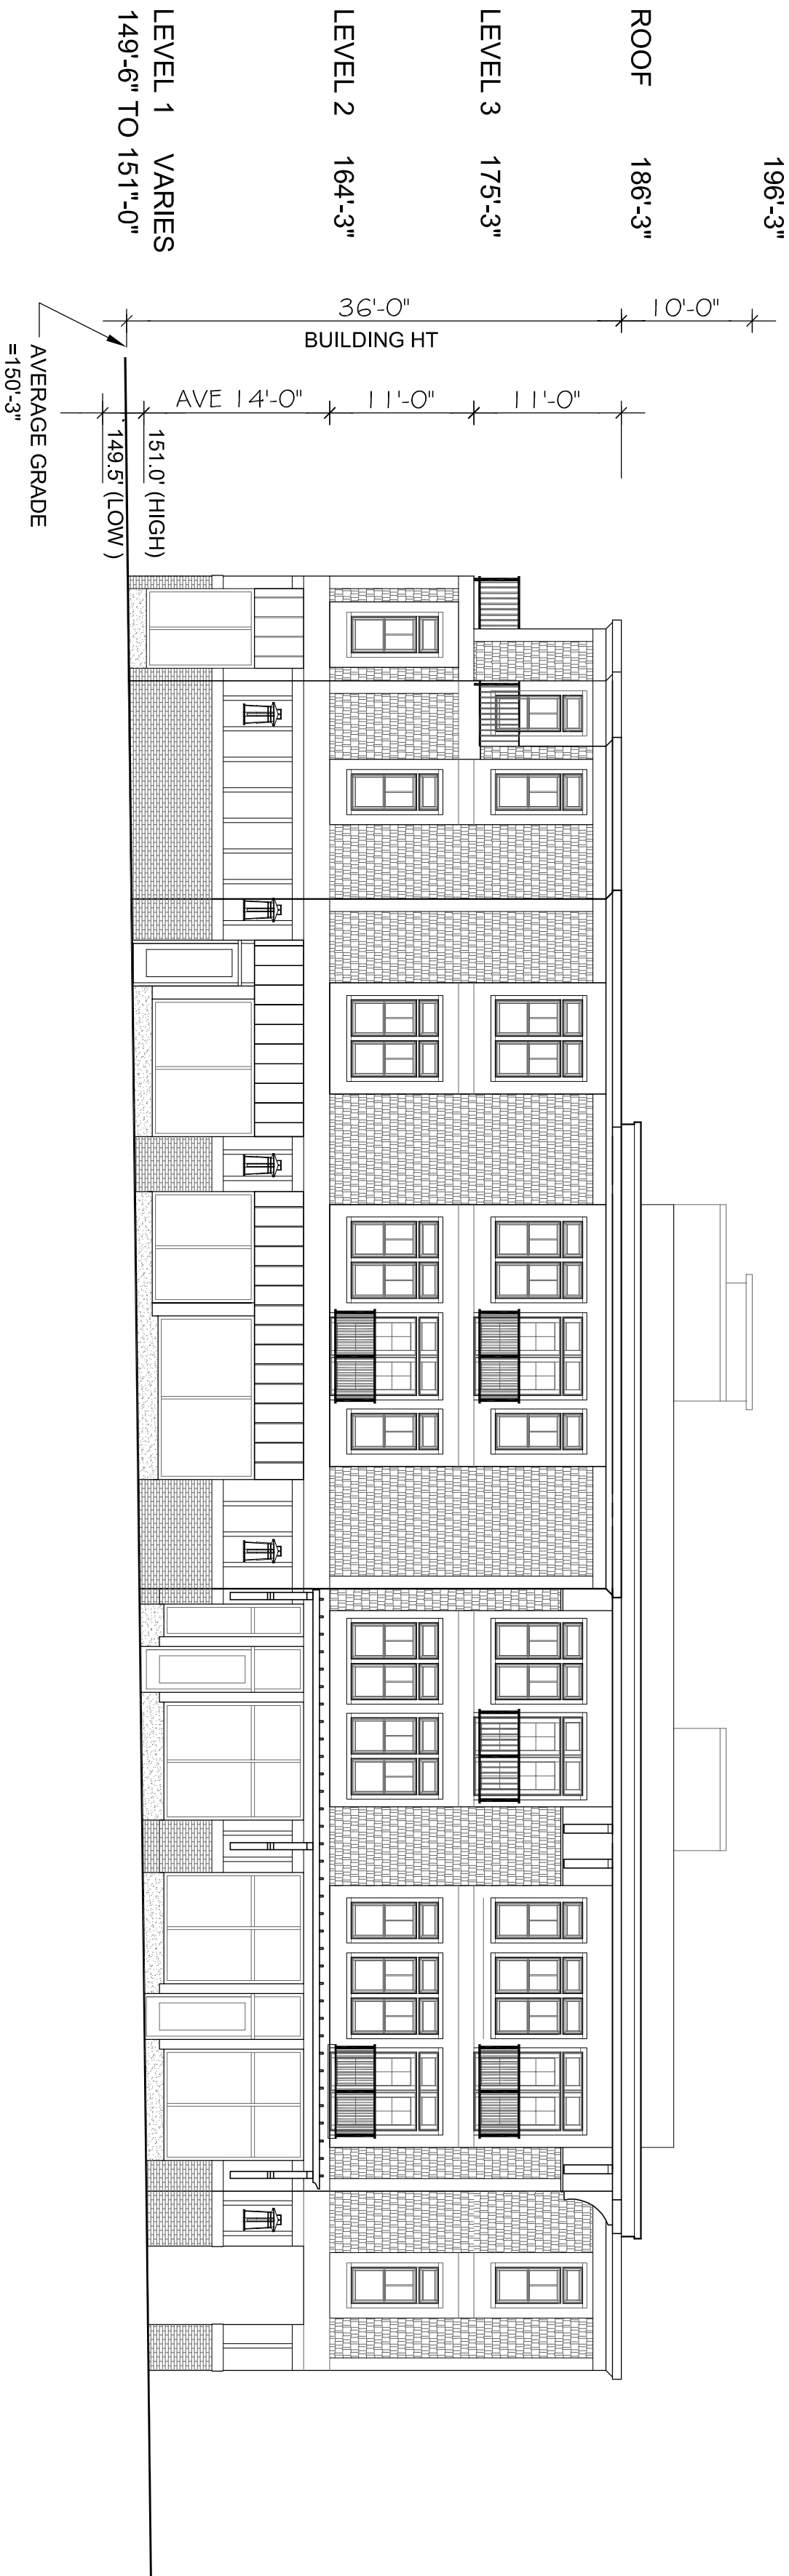

SCALE AS NOTED		REVISION	DATE
		UPDATE	30 JAN 2013
		UPDATE	8 JAN 2013
		PROGRESS	20 DEC 2012
		PROGRESS	20 NOV 2012
		DRAWN BY	REVIEWED BY
		MI	PQ

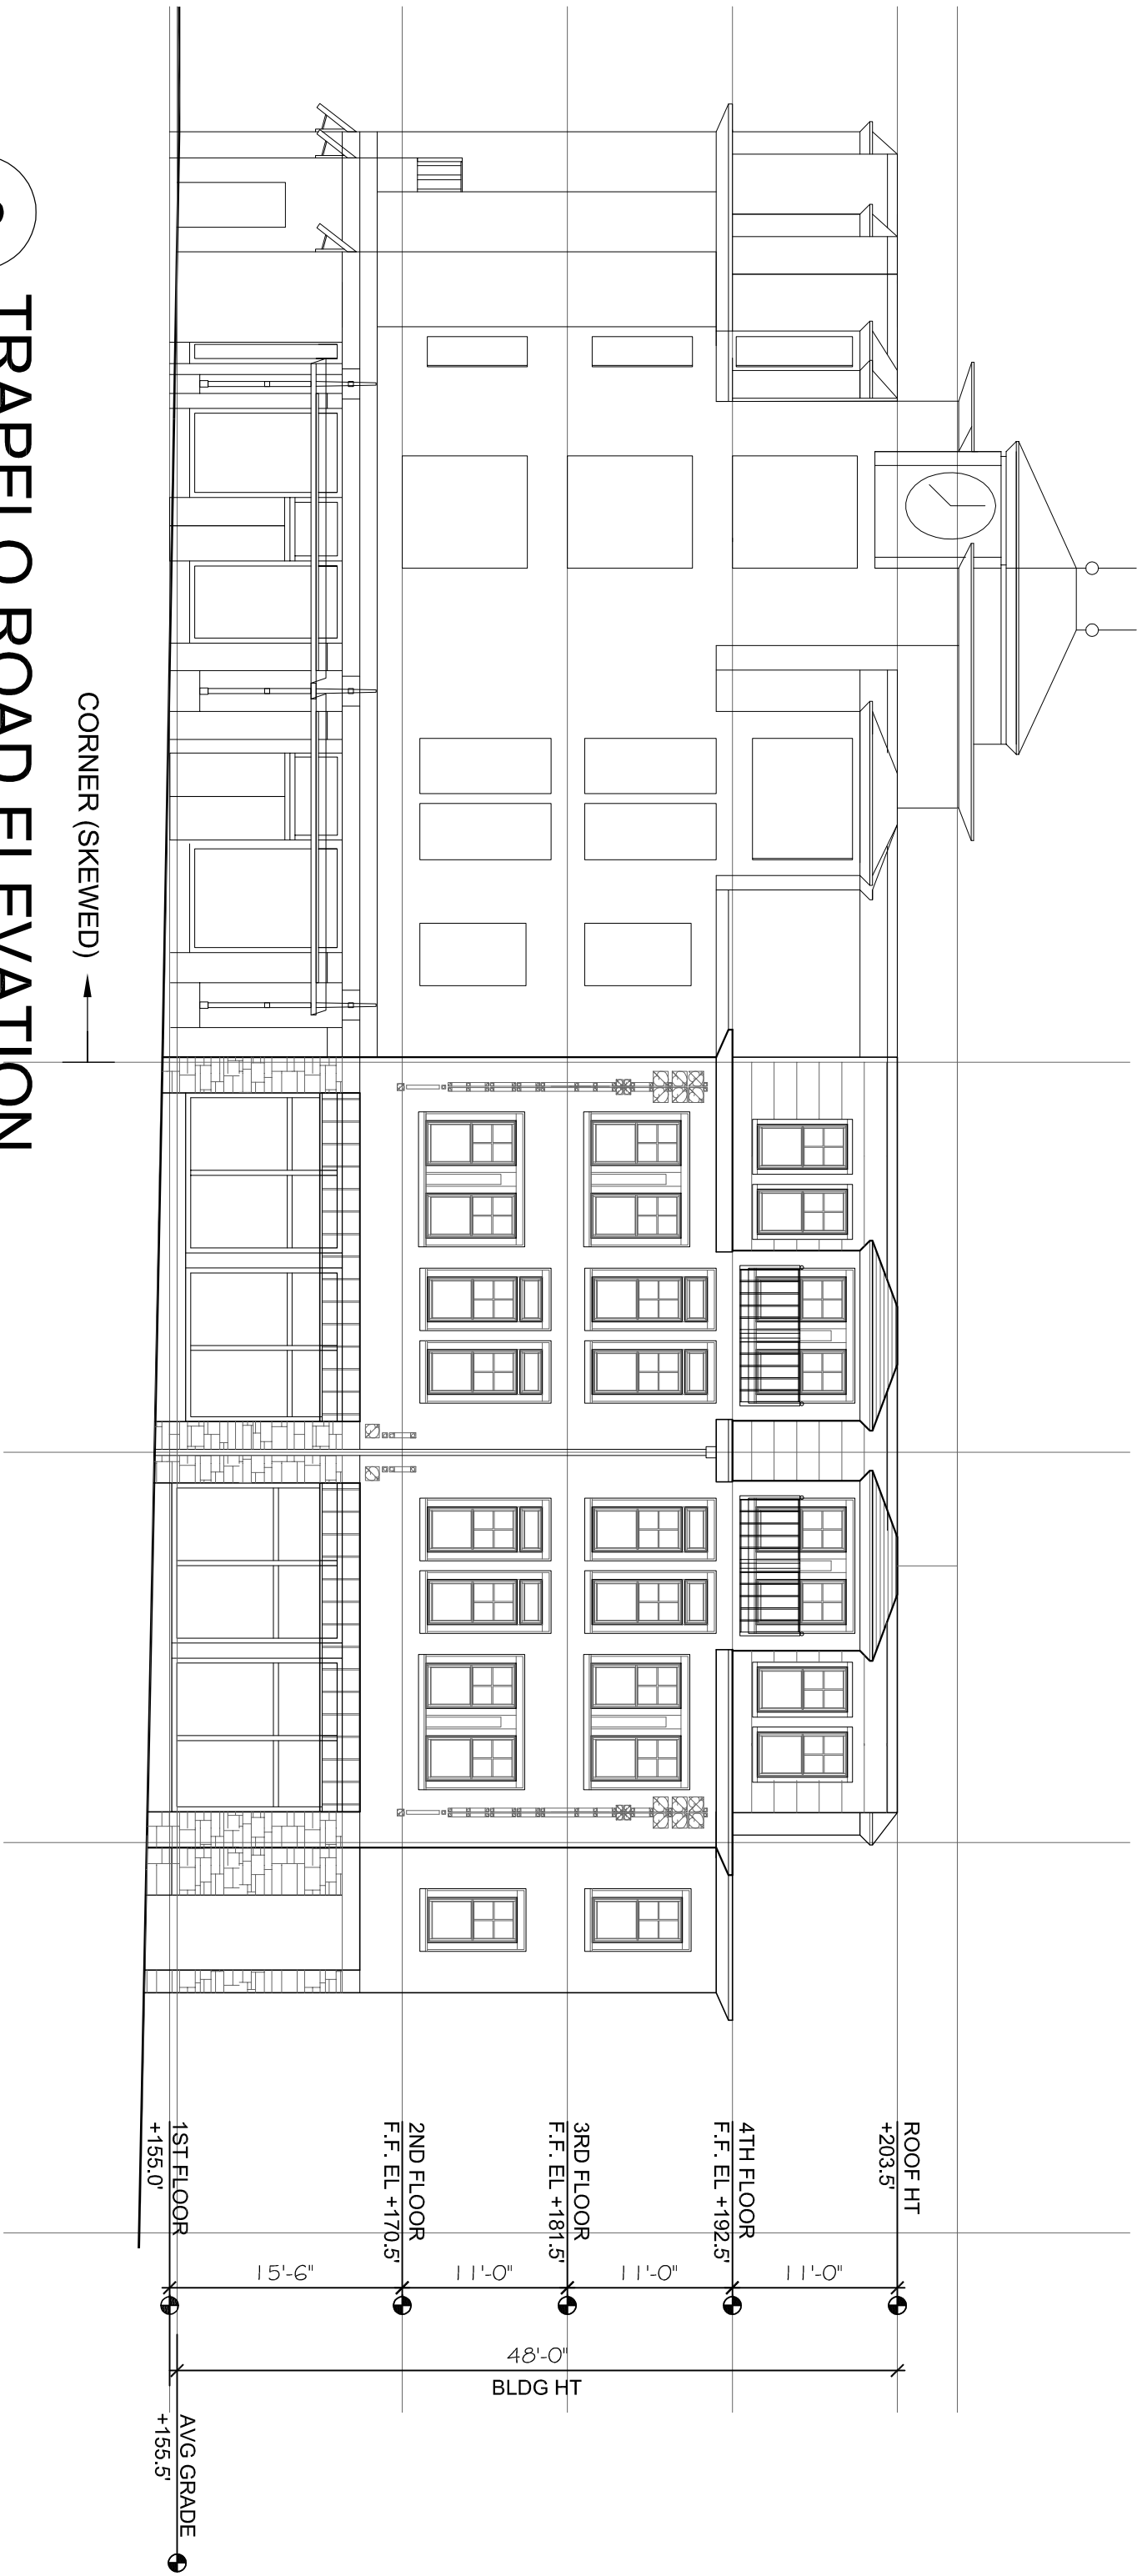


3 TRAPELO ROAD ELEVATION
SCALE: 3/32"=1'-0"




4 REAR ELEVATION (PARKING)
SCALE: 3/32"=1'-0"




5 HORNE ROAD ELEVATION
SCALE: 3/32"=1'-0"

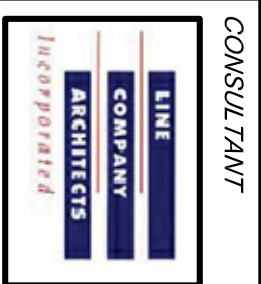

UPDATE	30 JAN 2013
UPDATE	8 JAN 2013
PROGRESS	NOV 30 2012
DRAWN BY	REVIEWED BY
PQ	

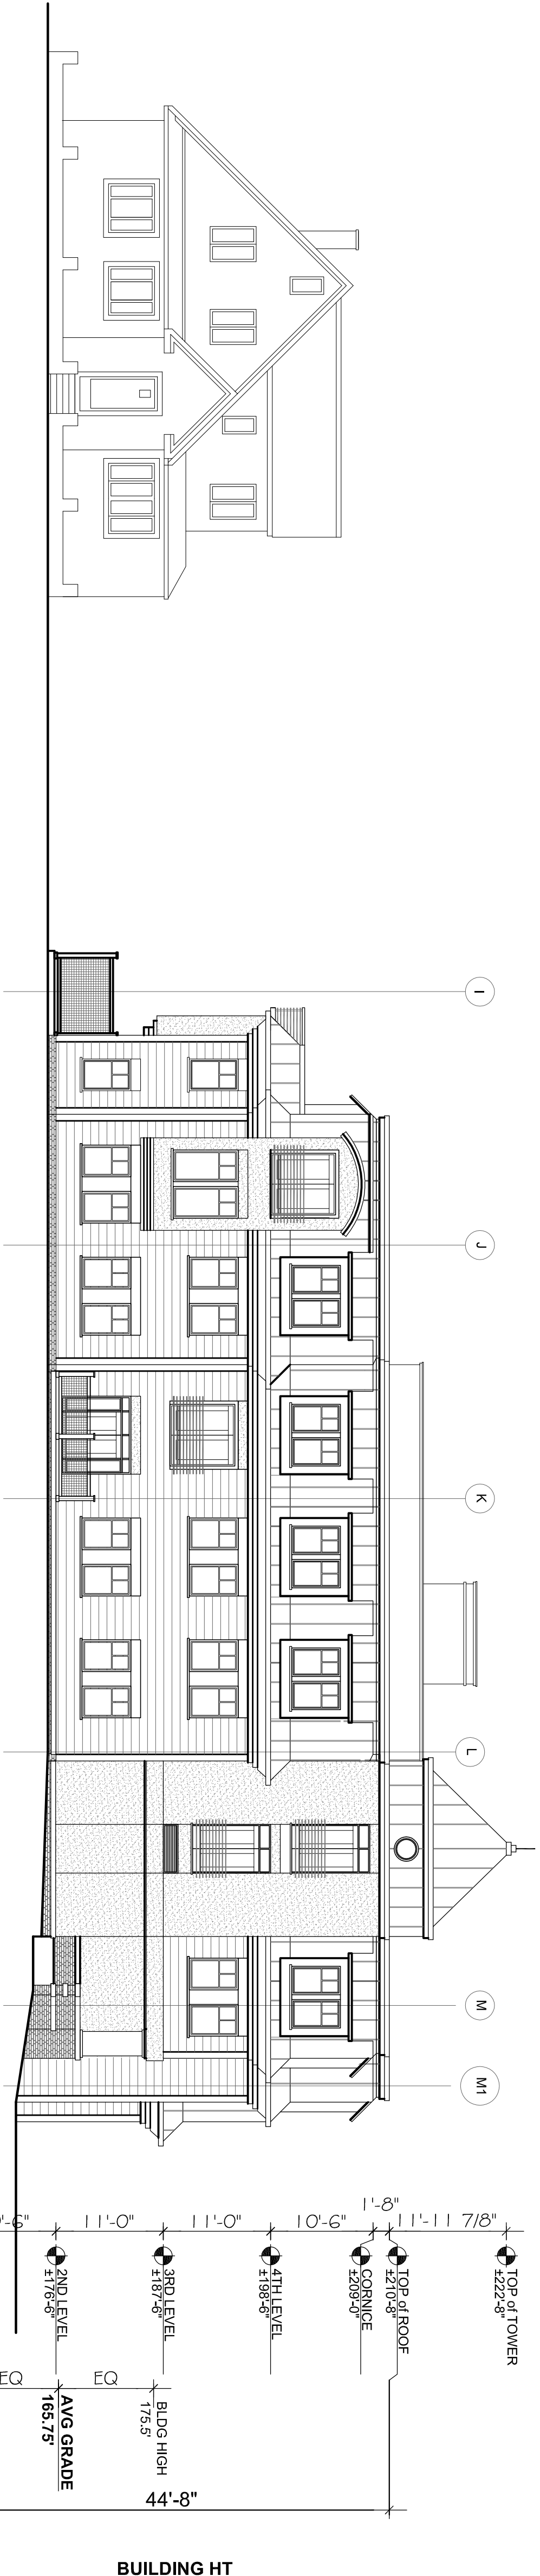

SEAL

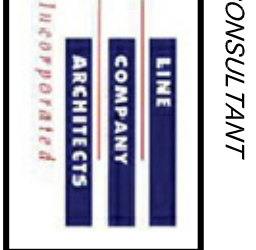

CONSULTANT

PROJECT

CUSHING VILLAGE
CUSHING SQUARE
BELMONT, MA

PREPARED FOR



6 LITTLEFIELD ROAD
ACTON, MA 01720

DRAWING TITLE

THE HYLAND
BUILDING 3
ELEVATIONS

SCALE AS NOTED

REVISION	DATE
----------	------

REVISION	DATE
UPDATE	30 JAN 2013
UPDATE	8 JAN 2013
PROGRESS	NOV 30 2012
DRAWN BY	REVIEWED BY
PO	

SHEET

