



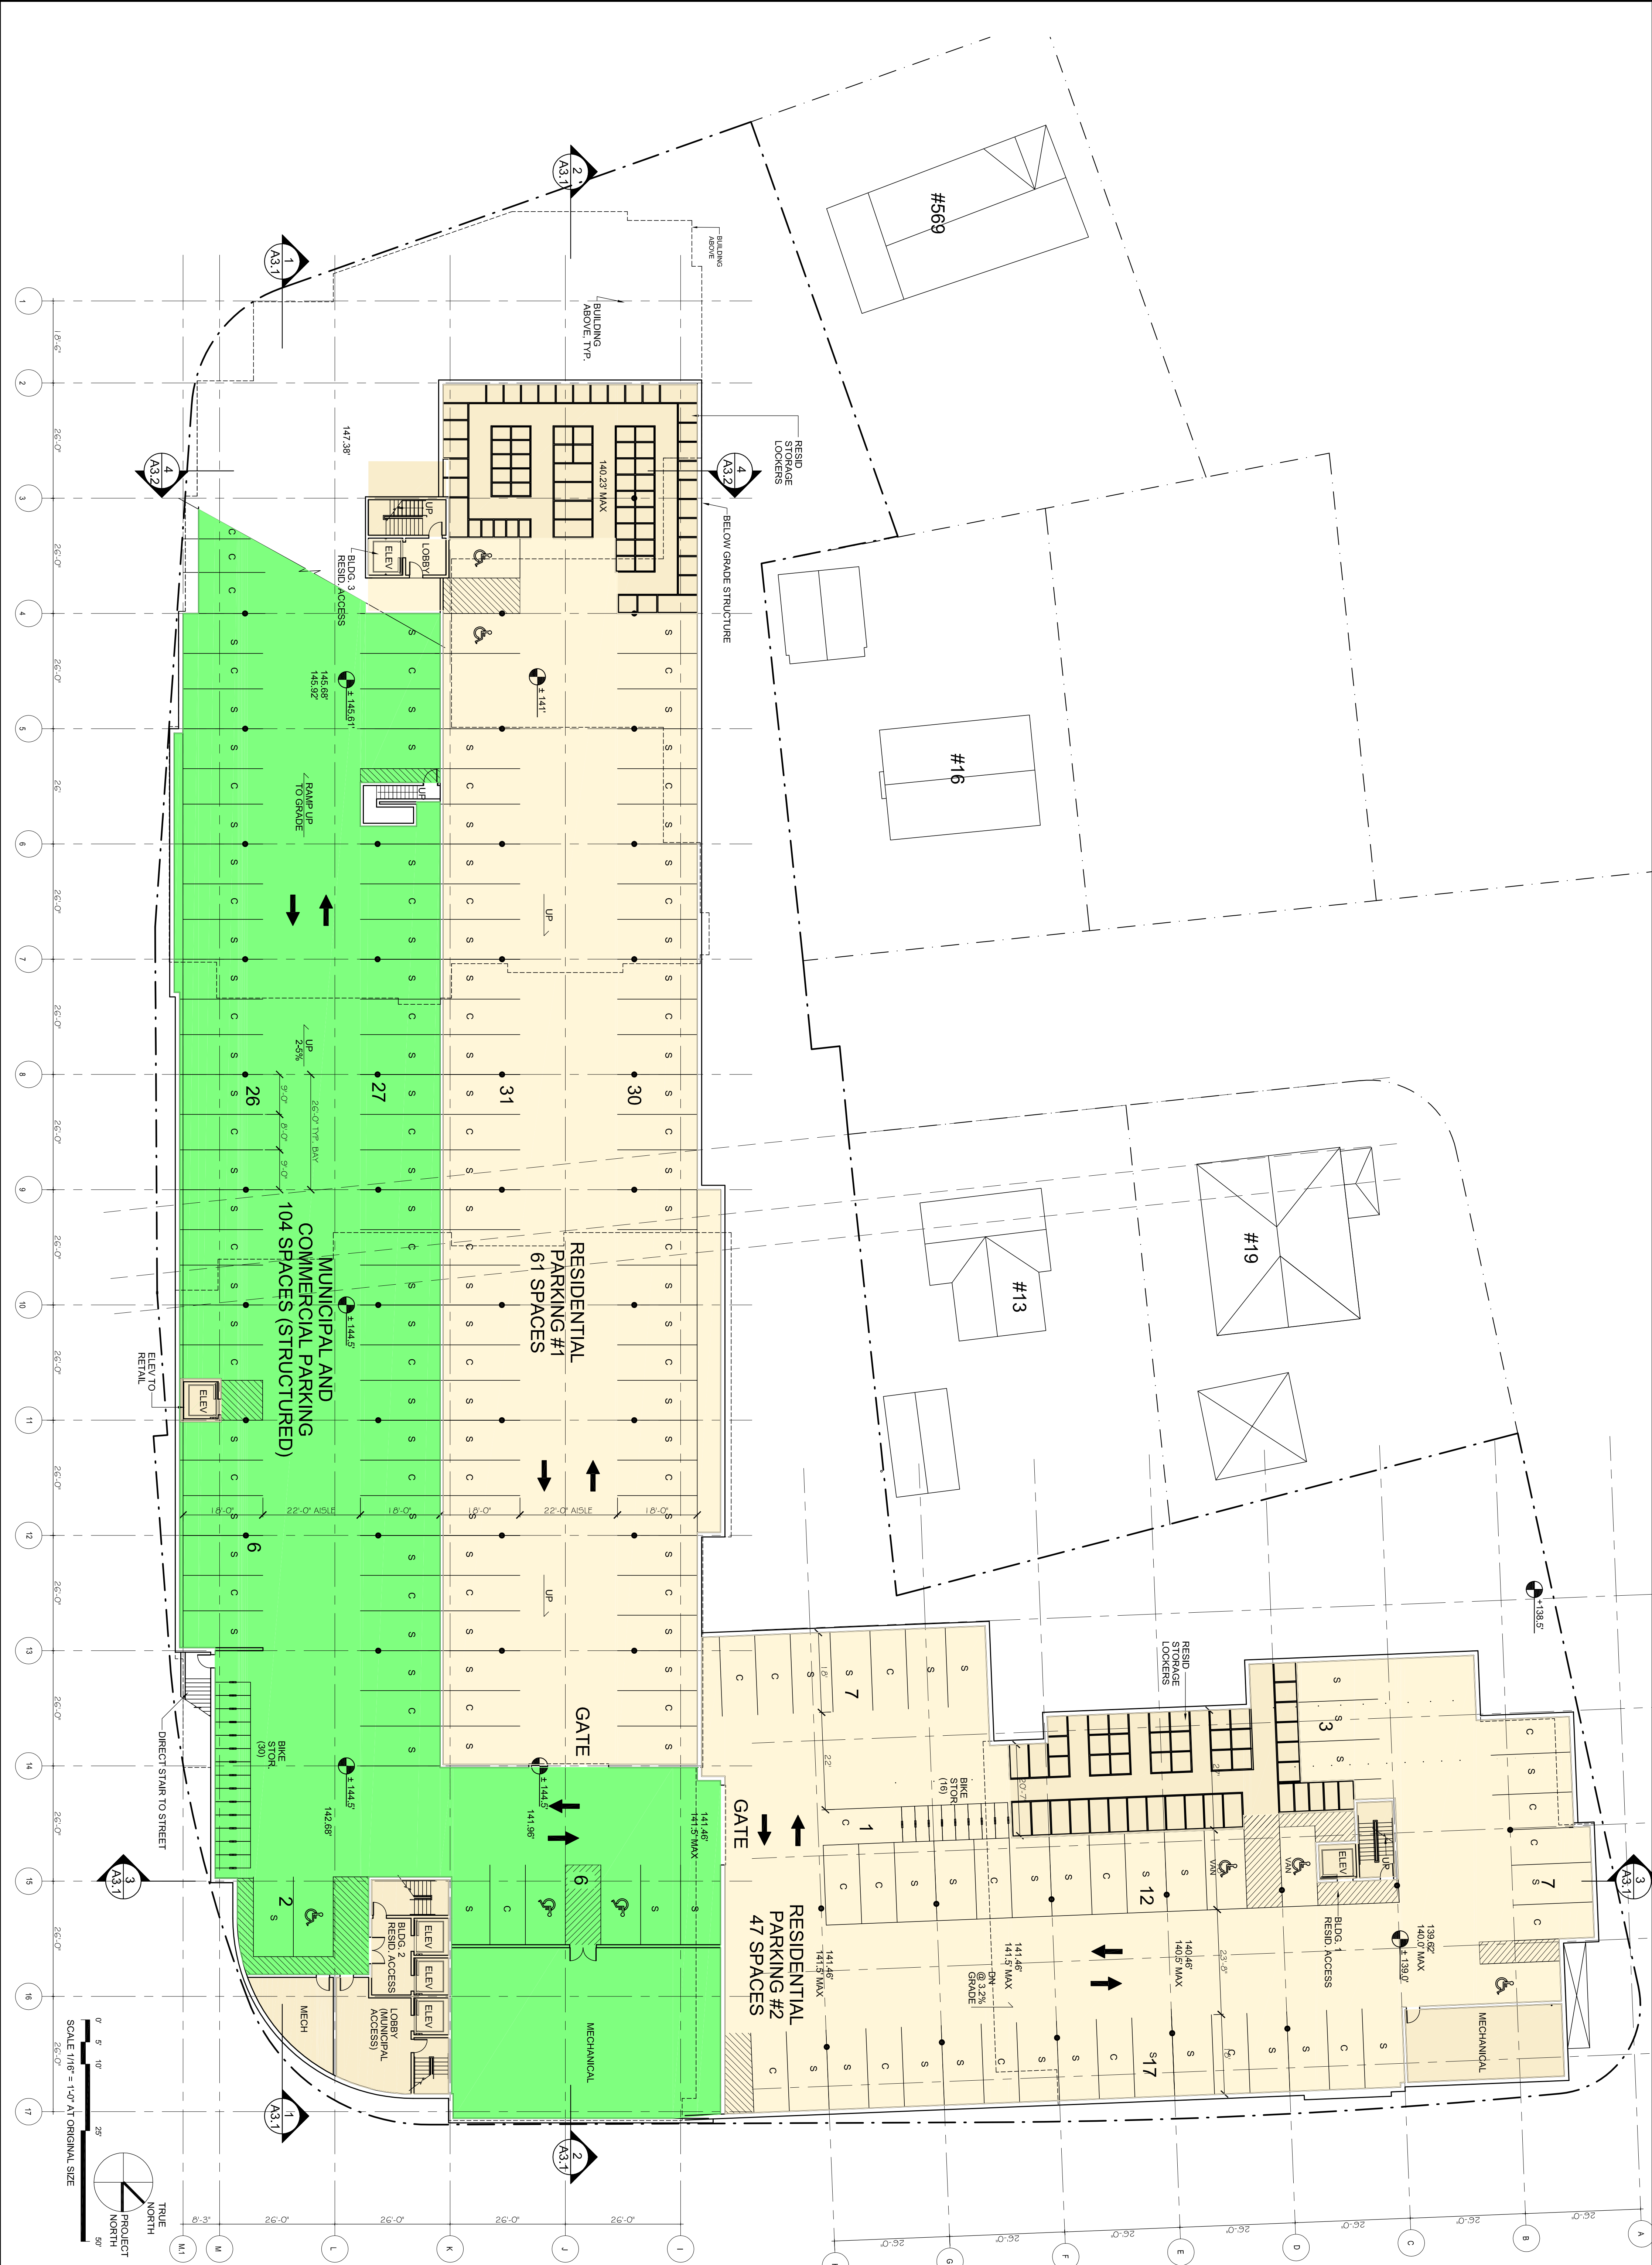

REVISION	DATE
UPDATE	30 JAN 2013
UPDATE	13 JAN 2013
PROGRESS	20 DEC 2012
PROGRESS	20 NOV 2012
DRAWN BY	MI
REVIEWED BY	PQ
SHEET	

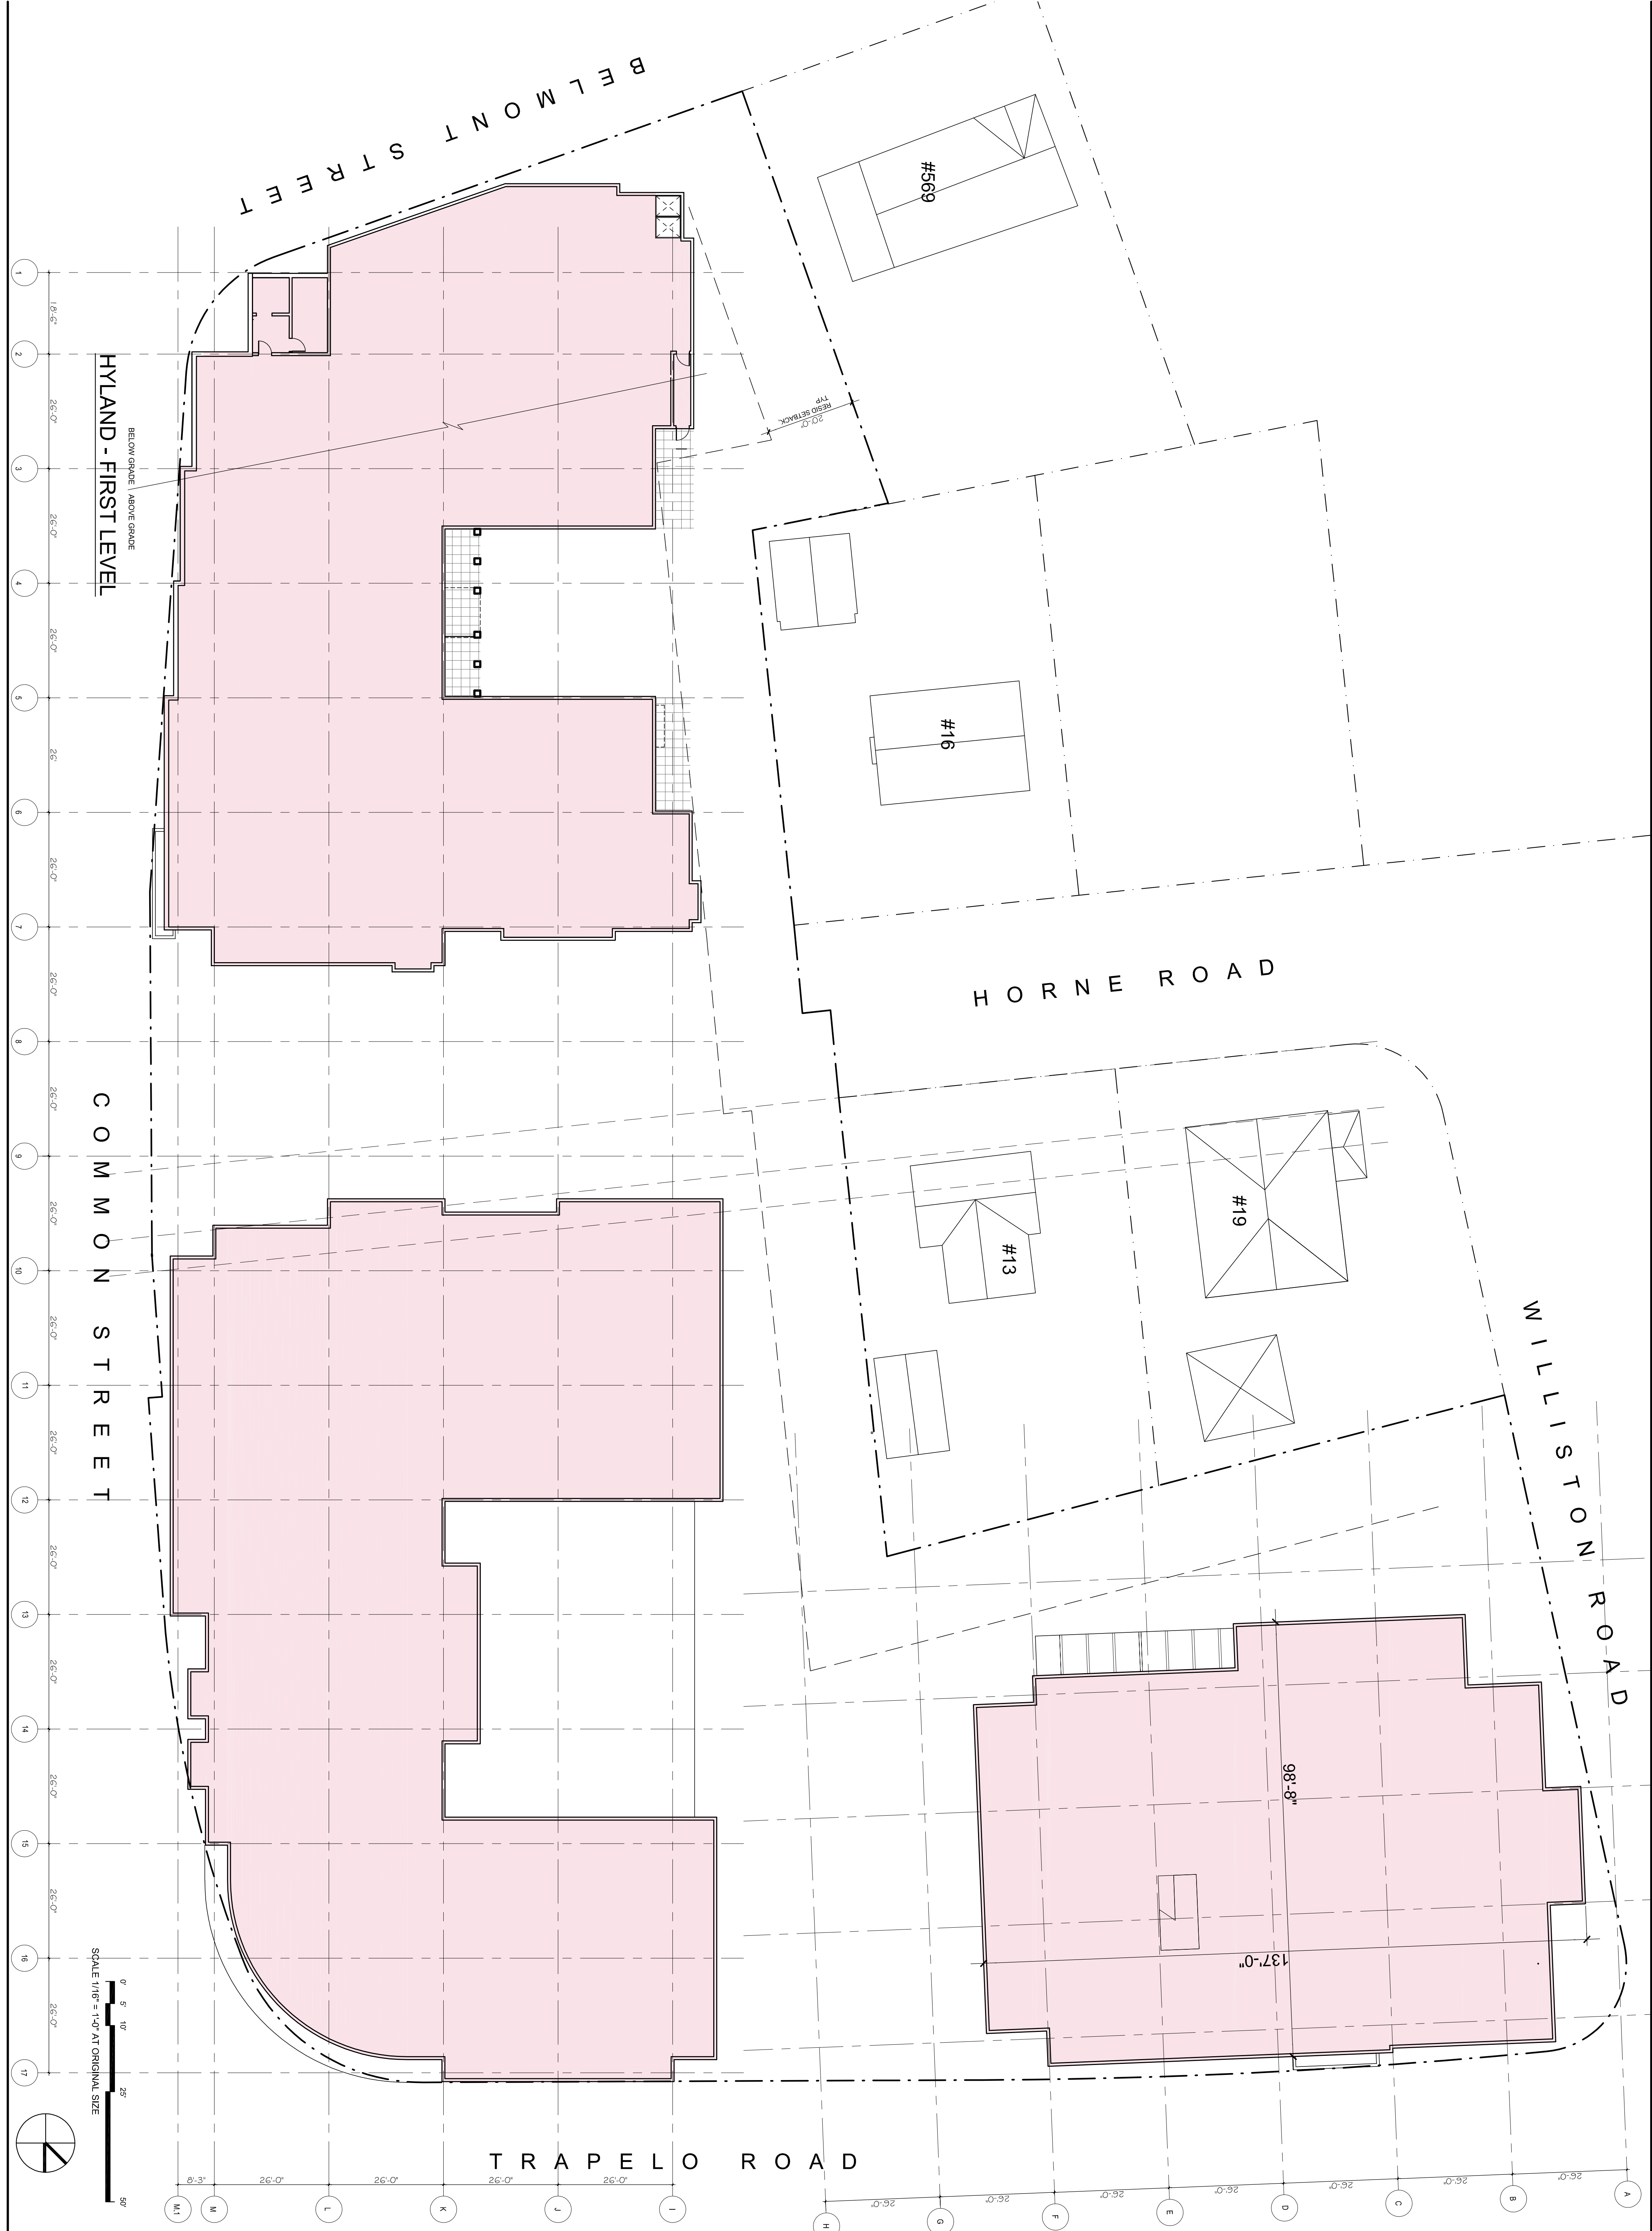

HYLAND - FIRST LEVEL


COMMON STREET

TRAPELO ROAD

HORNE ROAD

WILLISTON ROAD

BELMONT STREET

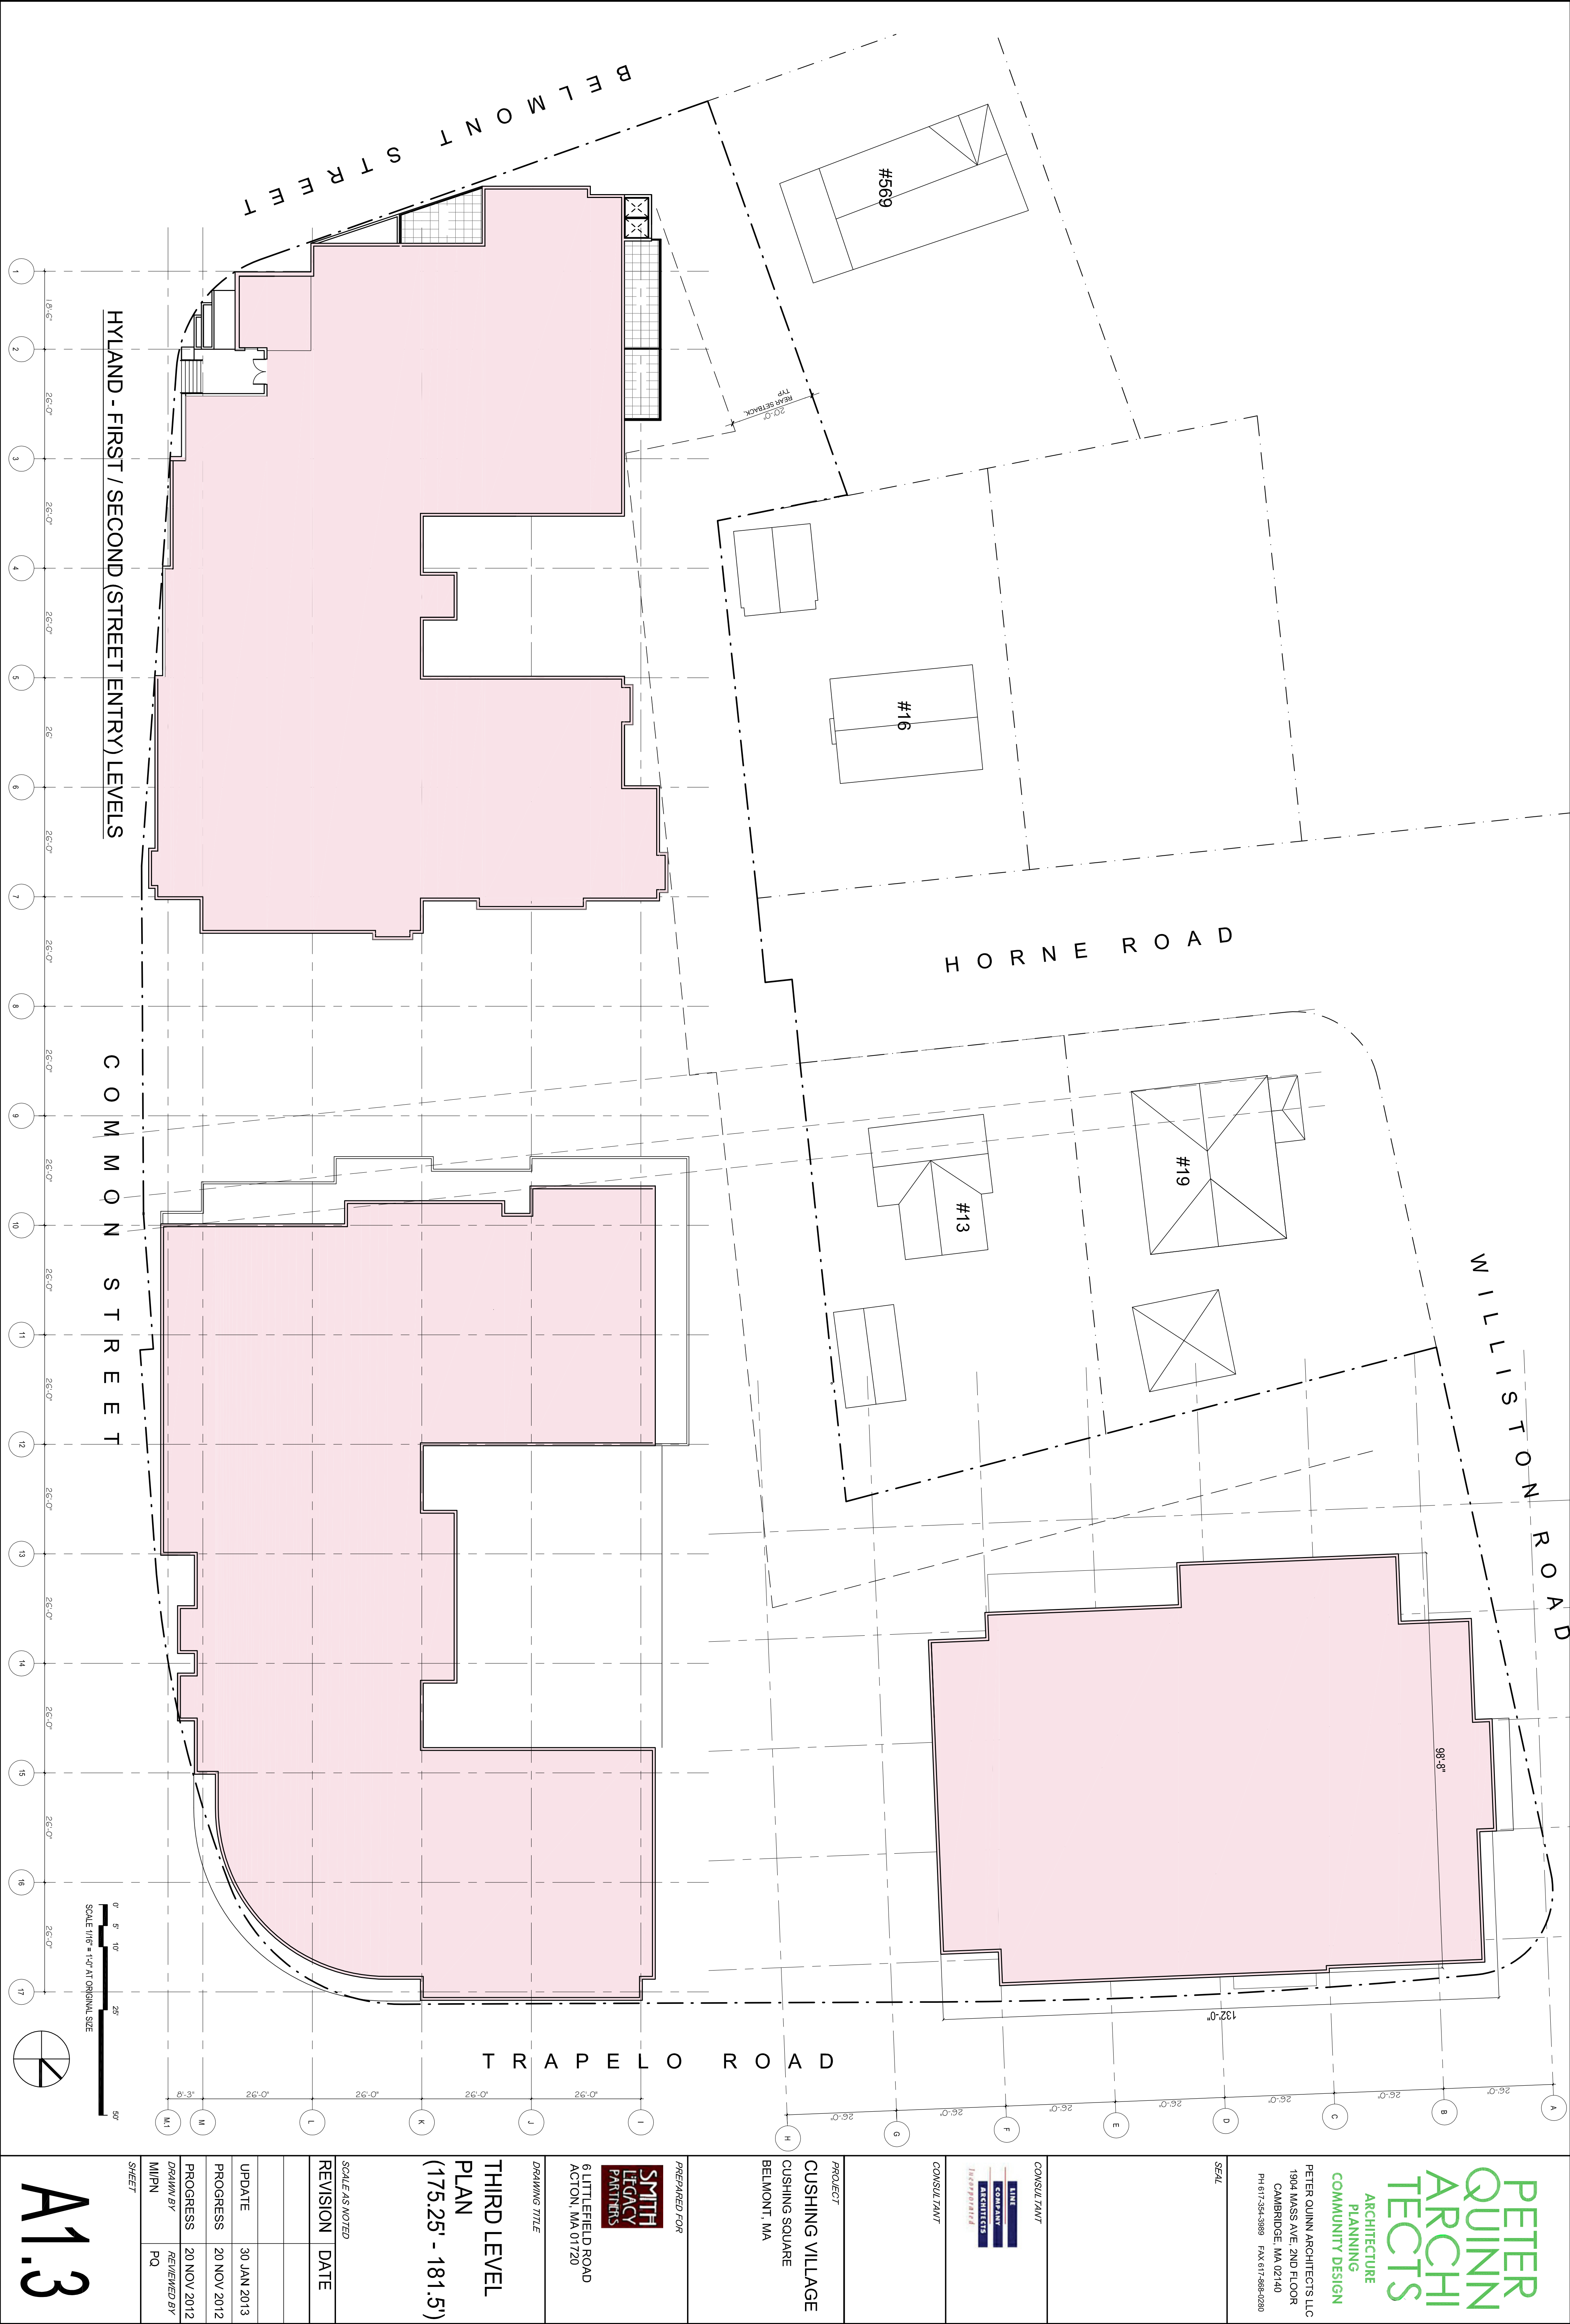

PETER
QUINN
ARCHI
TECTS
ARCHITECTURE
PLANNING
COMMUNITY DESIGN

PETER QUINN ARCHITECTS LLC
1904 MASS AVE. 2ND FLOOR
CAMBRIDGE, MA 02140
PH 617-354-9388 FAX 617-868-0280

SEAL

CONSULTANT
LIME
COMPANY
ARCHITECTS
Incorporated

CONSULTANT

PROJECT
CUSHING VILLAGE
CUSHING SQUARE
BELMONT, MA

PREPARED FOR
SMITH
LEGACY
PARTNERS
6 LITTLEFIELD ROAD
ACTON, MA 01720

DRAWING TITLE

THIRD LEVEL
PLAN
(175.25' - 181.5')

SCALE AS NOTED

REVISION DATE

UPDATE	30 JAN 2013
PROGRESS	20 NOV 2012
PROGRESS	20 NOV 2012
DRAWN BY	REVIEWED BY
MPN	PQ

SHEET

A1.3

PETER QUINN ARCHITECTS LLC
1904 MASS AVE, 2ND FLOOR
CAMBRIDGE, MA 02140
PH 617-354-3989 FAX 617-868-0280

REAL

CONSULTANT

LINE
COMPANY
ARCHITECTS
Incorporated

CONSULTANT

PROJECT
CUSHING VILLAGE
CUSHING SQUARE
ELMONT, MA

PREPARED FOR

SMITH
LEGACY
PARTNERS

5 LITTLEFIELD ROAD
ACTON, MA 01720

DRAWING TITLE

FOURTH
LEVEL PLAN
(186.25' - 192.5')
ROOF PLAN
WINSLOW

SCALE AS NOTED

REVISION	DATE
UPDATE	30 JAN 2013
PROGRESS	13 JAN 2013
PROGRESS	20 DEC 2012
PROGRESS	20 NOV 2012
PROGRAM BY MIPN	REVIEWED BY PQ

MEET

A1.4



REVISION	DATE
UPDATE	30 JAN 2013
PROGRESS	13 JAN 2013
PROGRESS	20 DEC 2012
PROGRESS	20 NOV 2012
DRAWN BY	REVIEWED BY
MPN	PQ

SCALE AS NOTED	
REVISION	DATE
UPDATE	30 JAN 2013
PROGRESS	20 DEC 2012
PROGRESS	20 NOV 2012
DRAWN BY	REVIEWED BY
AW	PQ
SHEET	

