

PROPOSED SOUTH ELEVATION ①
 SCALE: 1/16"=1' FOR 11"x17"
 1/8"=1' FOR 22"x34"
 0' 4' 8' 16'

- NOTES:**
1. SOME EXISTING AND PROPOSED INFORMATION NOT SHOWN FOR CLARITY.
 2. PROPOSED EQUIPMENT TO BE INSTALLED PER STRUCTURAL ANALYSIS BY DEWBERRY ENGINEERS INC., DATED 10-12-15.
 3. ALL PROPOSED WORK WITHIN STEEPLE TO BE COMPLETED AFTER THE STEEPLE REPAIRS, AS RECOMMENDED BY THE REPORT ISSUED BY RENE MUGNIER ASSOCIATES, INC. DATED 08-27-14 ARE COMPLETED.

verizon
 WIRELESS
 VERIZON WIRELESS
 400 FRIBERG PARKWAY
 WESTBOROUGH, MA 01581-3956

BELMONT 3 MA

ZONING DRAWINGS

0	03/09/16	FOR SUBMITTAL
B	02/25/16	FOR REVIEW
A	09/04/15	FOR TOWN REVIEW

Dewberry
 Dewberry Engineers Inc.
 280 SUMMER ST.
 10TH FLOOR
 BOSTON, MA 02210
 PHONE: 617.695.3400
 FAX: 617.695.3310




DRAWN BY:	MR
REVIEWED BY:	DAS
CHECKED BY:	BBR
PROJECT NUMBER:	50002925
JOB NUMBER:	50066098
SITE ADDRESS:	

582 PLEASANT STREET
 BELMONT, MA 02478

SHEET TITLE
 PROPOSED SOUTH ELEVATION
 SHEET NUMBER

Z-6

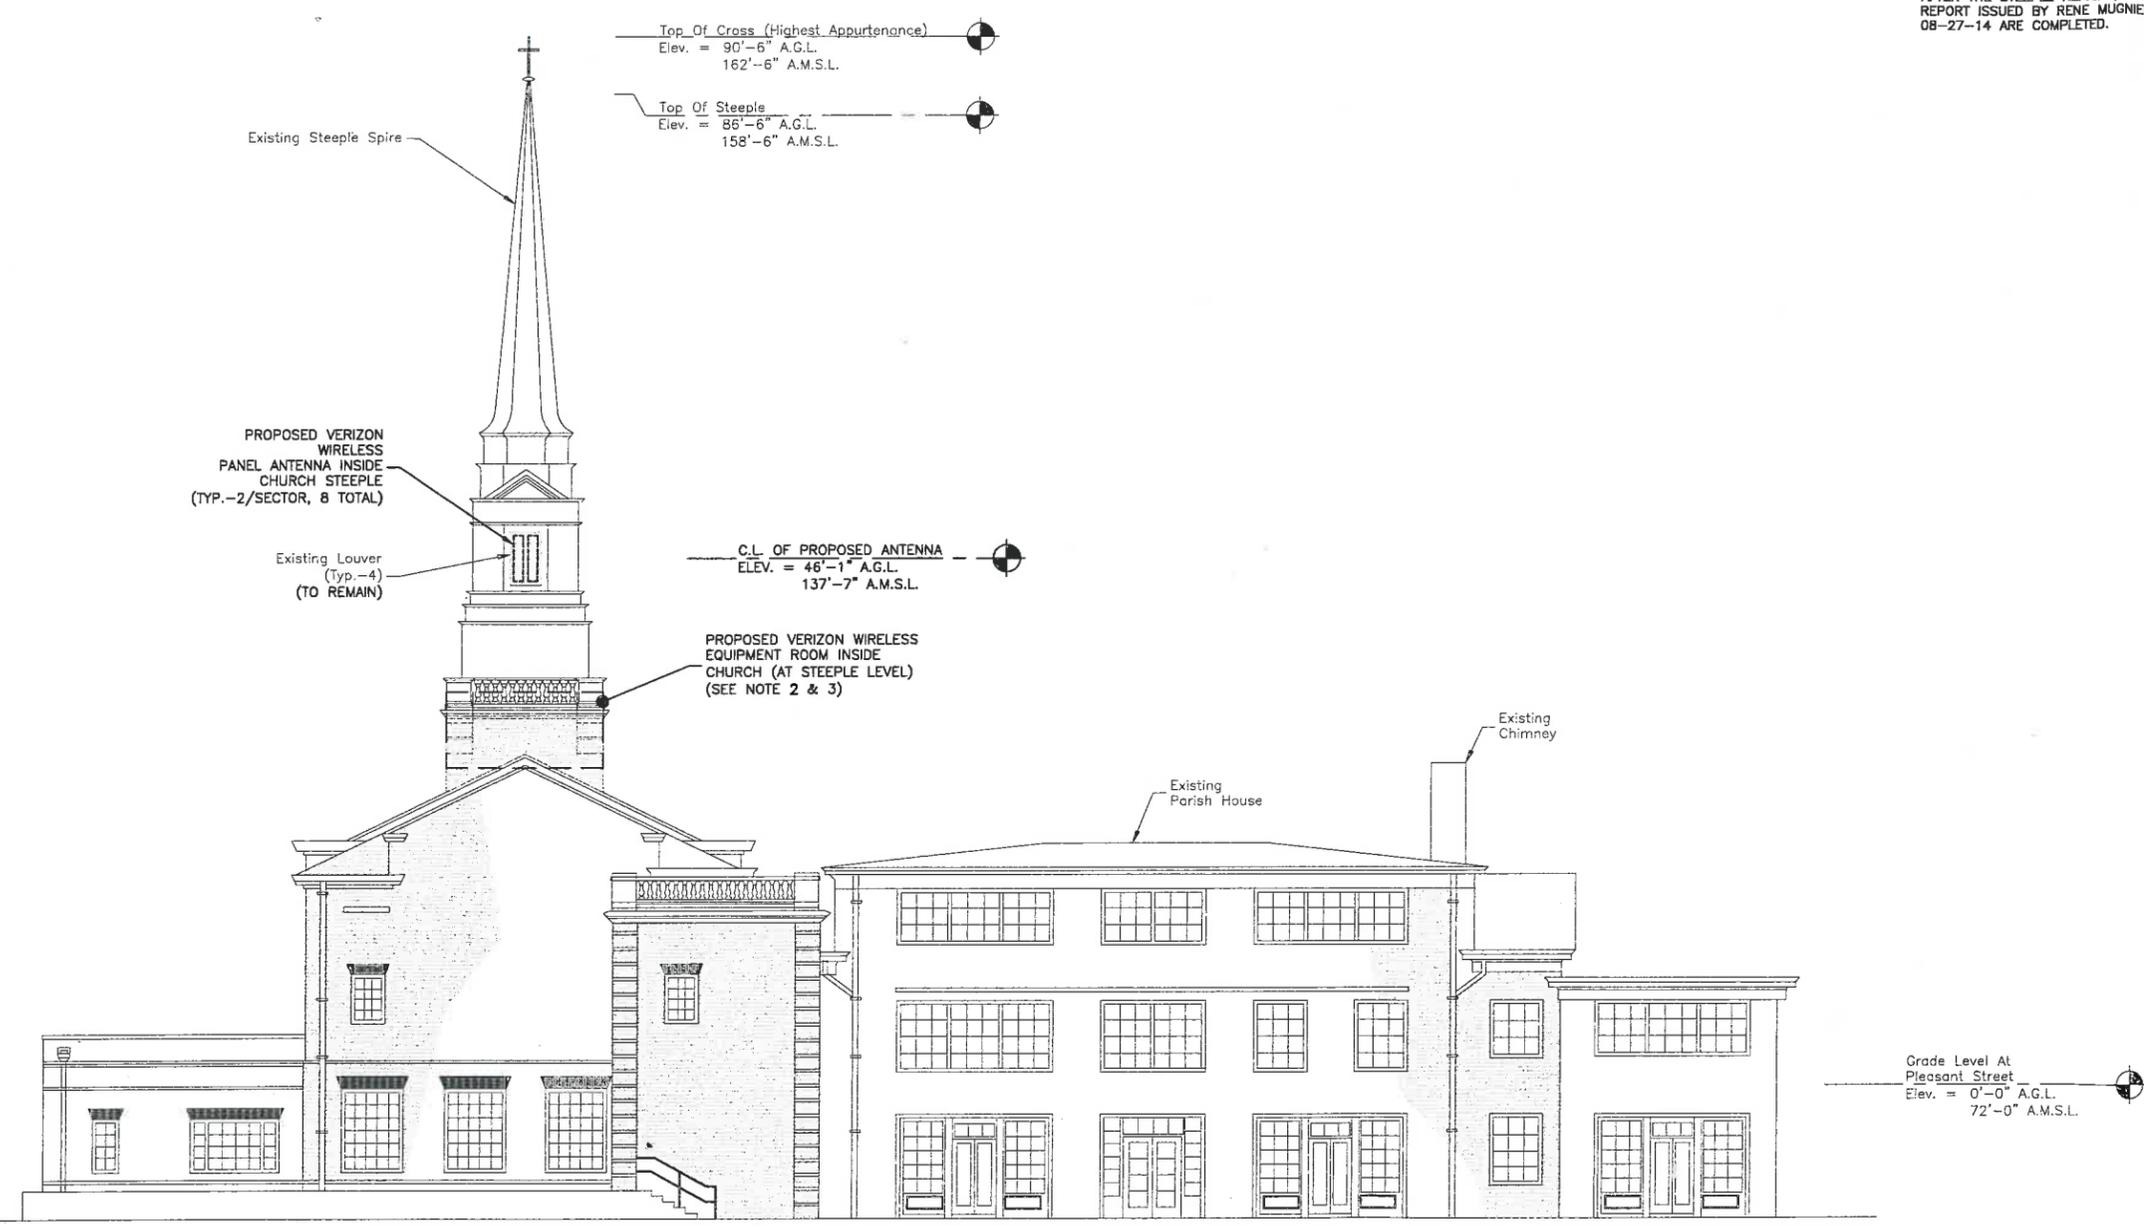

- NOTES:**
1. SOME EXISTING AND PROPOSED INFORMATION NOT SHOWN FOR CLARITY.
 2. PROPOSED EQUIPMENT TO BE INSTALLED PER STRUCTURAL ANALYSIS BY DEWBERRY ENGINEERS INC., DATED 10-12-15.
 3. ALL PROPOSED WORK WITHIN STEEPLE TO BE COMPLETED AFTER THE STEEPLE REPAIRS, AS RECOMMENDED BY THE REPORT ISSUED BY RENE MUGNIER ASSOCIATES, INC. DATED 08-27-14 ARE COMPLETED.

verizon
WIRELESS

VERIZON WIRELESS
400 FRIBERG PARKWAY
WESTBOROUGH, MA 01581-39

BELMONT 3 MA

ZONING DRAWINGS

O	03/09/16	FOR SUBMITTAL
B	02/25/16	FOR REVIEW
A	09/04/15	FOR TOWN REV

Dewberry

Dewberry Engineers Inc.
280 SUMMER ST.
10TH FLOOR
BOSTON, MA 02210
PHONE: 617.695.3400
FAX: 617.695.3310



DRAWN BY:	M
REVIEWED BY:	DA
CHECKED BY:	BB
PROJECT NUMBER:	5000292
JOB NUMBER:	5006609
SITE ADDRESS:	

582 PLEASANT STREET
BELMONT, MA 0247

SHEET TITLE
PROPOSED EAST ELEVATION


SHEET NUMBER

Z-5

PROPOSED EAST ELEVATION ①
SCALE: 1/16"=1' FOR 11"x17"
1/8"=1' FOR 22"x34"
0' 4' 8' 16'

NOTES:

1. SOME EXISTING AND PROPOSED INFORMATION NOT SHOWN FOR CLARITY.
2. PROPOSED EQUIPMENT TO BE INSTALLED PER STRUCTURAL ANALYSIS BY DEWBERRY ENGINEERS INC., DATED 10-12-15.
3. ALL PROPOSED WORK WITHIN STEEPLE TO BE COMPLETED AFTER THE STEEPLE REPAIRS, AS RECOMMENDED BY THE REPORT ISSUED BY RENE MUGNIER ASSOCIATES, INC. DATED 08-27-14 ARE COMPLETED.

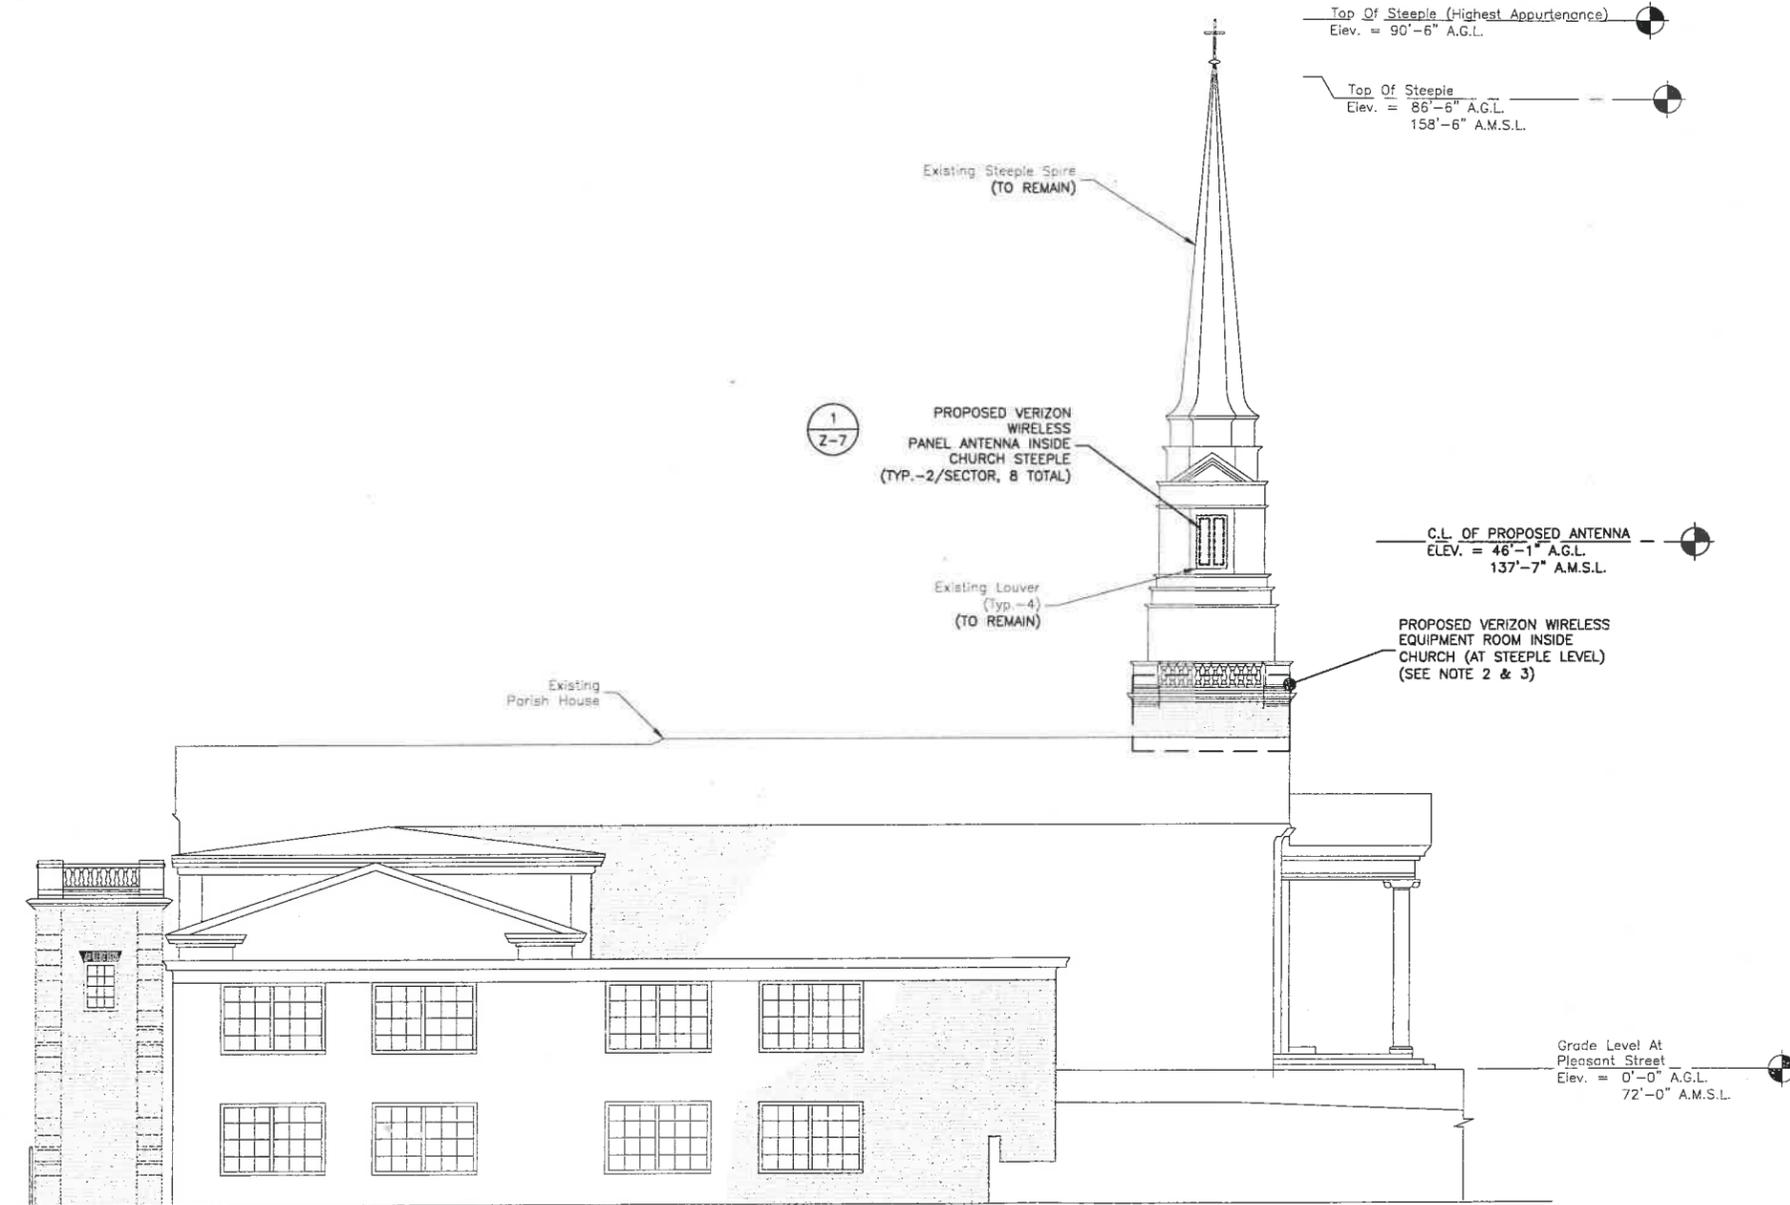

PROPOSED NORTH ELEVATION

SCALE: 1/16"=1' FOR 11"x17"
1/8"=1' FOR 22"x34"



VERIZON WIRELESS
400 FRIBERG PARKWAY
WESTBOROUGH, MA 01581-3956

BELMONT 3 MA

ZONING DRAWINGS

O	03/09/16	FOR SUBMITTAL
B	02/25/16	FOR REVIEW
A	09/04/15	FOR TOWN REVIEW



Dewberry Engineers Inc.
280 SUMMER ST.
10TH FLOOR
BOSTON, MA 02210
PHONE: 617.695.3400
FAX: 617.695.3310



DRAWN BY:	MR
REVIEWED BY:	DAS
CHECKED BY:	BBR
PROJECT NUMBER:	50002925
JOB NUMBER:	50066098
SITE ADDRESS:	

582 PLEASANT STREET
BELMONT, MA 02478

SHEET TITLE


PROPOSED
NORTH ELEVATION

SHEET NUMBER

Z-4

NOTES:

1. SOME EXISTING AND PROPOSED INFORMATION NOT SHOWN FOR CLARITY.
2. PROPOSED EQUIPMENT TO BE INSTALLED PER STRUCTURAL ANALYSIS BY DEWBERRY ENGINEERS INC., DATED 10-12-15.
3. ALL PROPOSED WORK WITHIN STEEPLE TO BE COMPLETED AFTER THE STEEPLE REPAIRS, AS RECOMMENDED BY THE REPORT ISSUED BY RENE MUGNIER ASSOCIATES, INC. DATED 08-27-14 ARE COMPLETED.

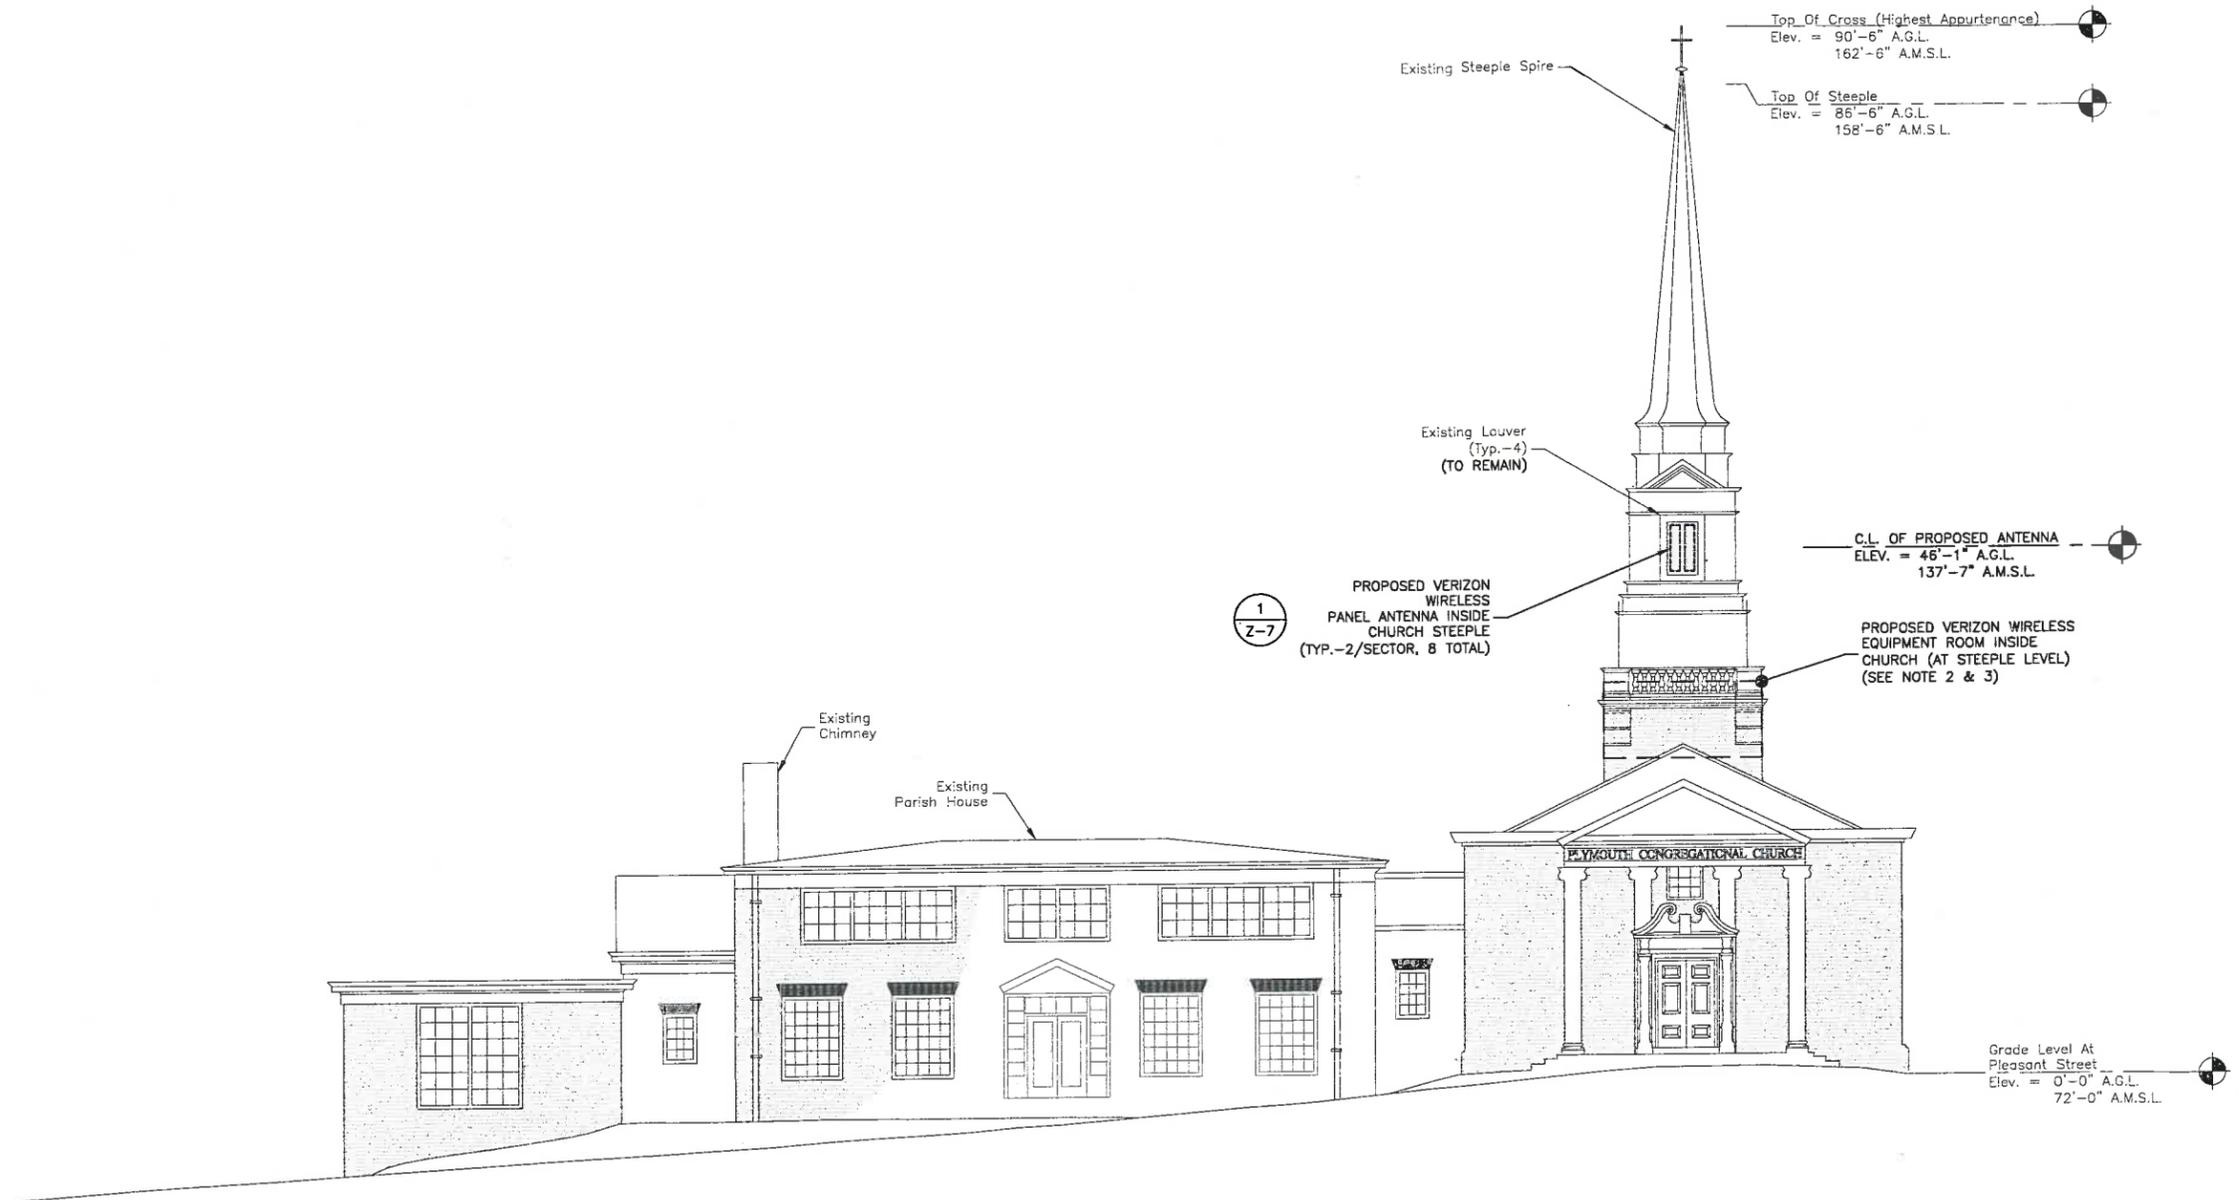

PROPOSED WEST ELEVATION

SCALE: 1/16"=1' FOR 11"x17"
1/8"=1' FOR 22"x34"



VERIZON WIRELESS
400 FRIBERG PARKWAY
WESTBOROUGH, MA 01581-3956

BELMONT 3 MA

ZONING DRAWINGS		
O	03/09/16	FOR SUBMITTAL
B	02/25/16	FOR REVIEW
A	09/04/15	FOR TOWN REVIEW



Dewberry Engineers Inc.
280 SUMMER ST.
10TH FLOOR
BOSTON, MA 02210
PHONE: 617.695.3400
FAX: 617.695.3310



DRAWN BY:	MR
REVIEWED BY:	DAS
CHECKED BY:	BBR
PROJECT NUMBER:	50002925
JOB NUMBER:	50066098
SITE ADDRESS:	

582 PLEASANT STREET
BELMONT, MA 02478

SHEET TITLE
PROPOSED WEST ELEVATION
SHEET NUMBER

Z-3