


46-54 Hamilton Street, Belmont | Landscape Site Plan


October 11, 2024



0' 8' 16' 32'
SCALE: 1/16" = 1'-0"

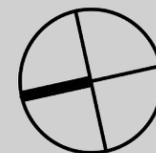

ELEVATION A-A' - HAMILTON STREET

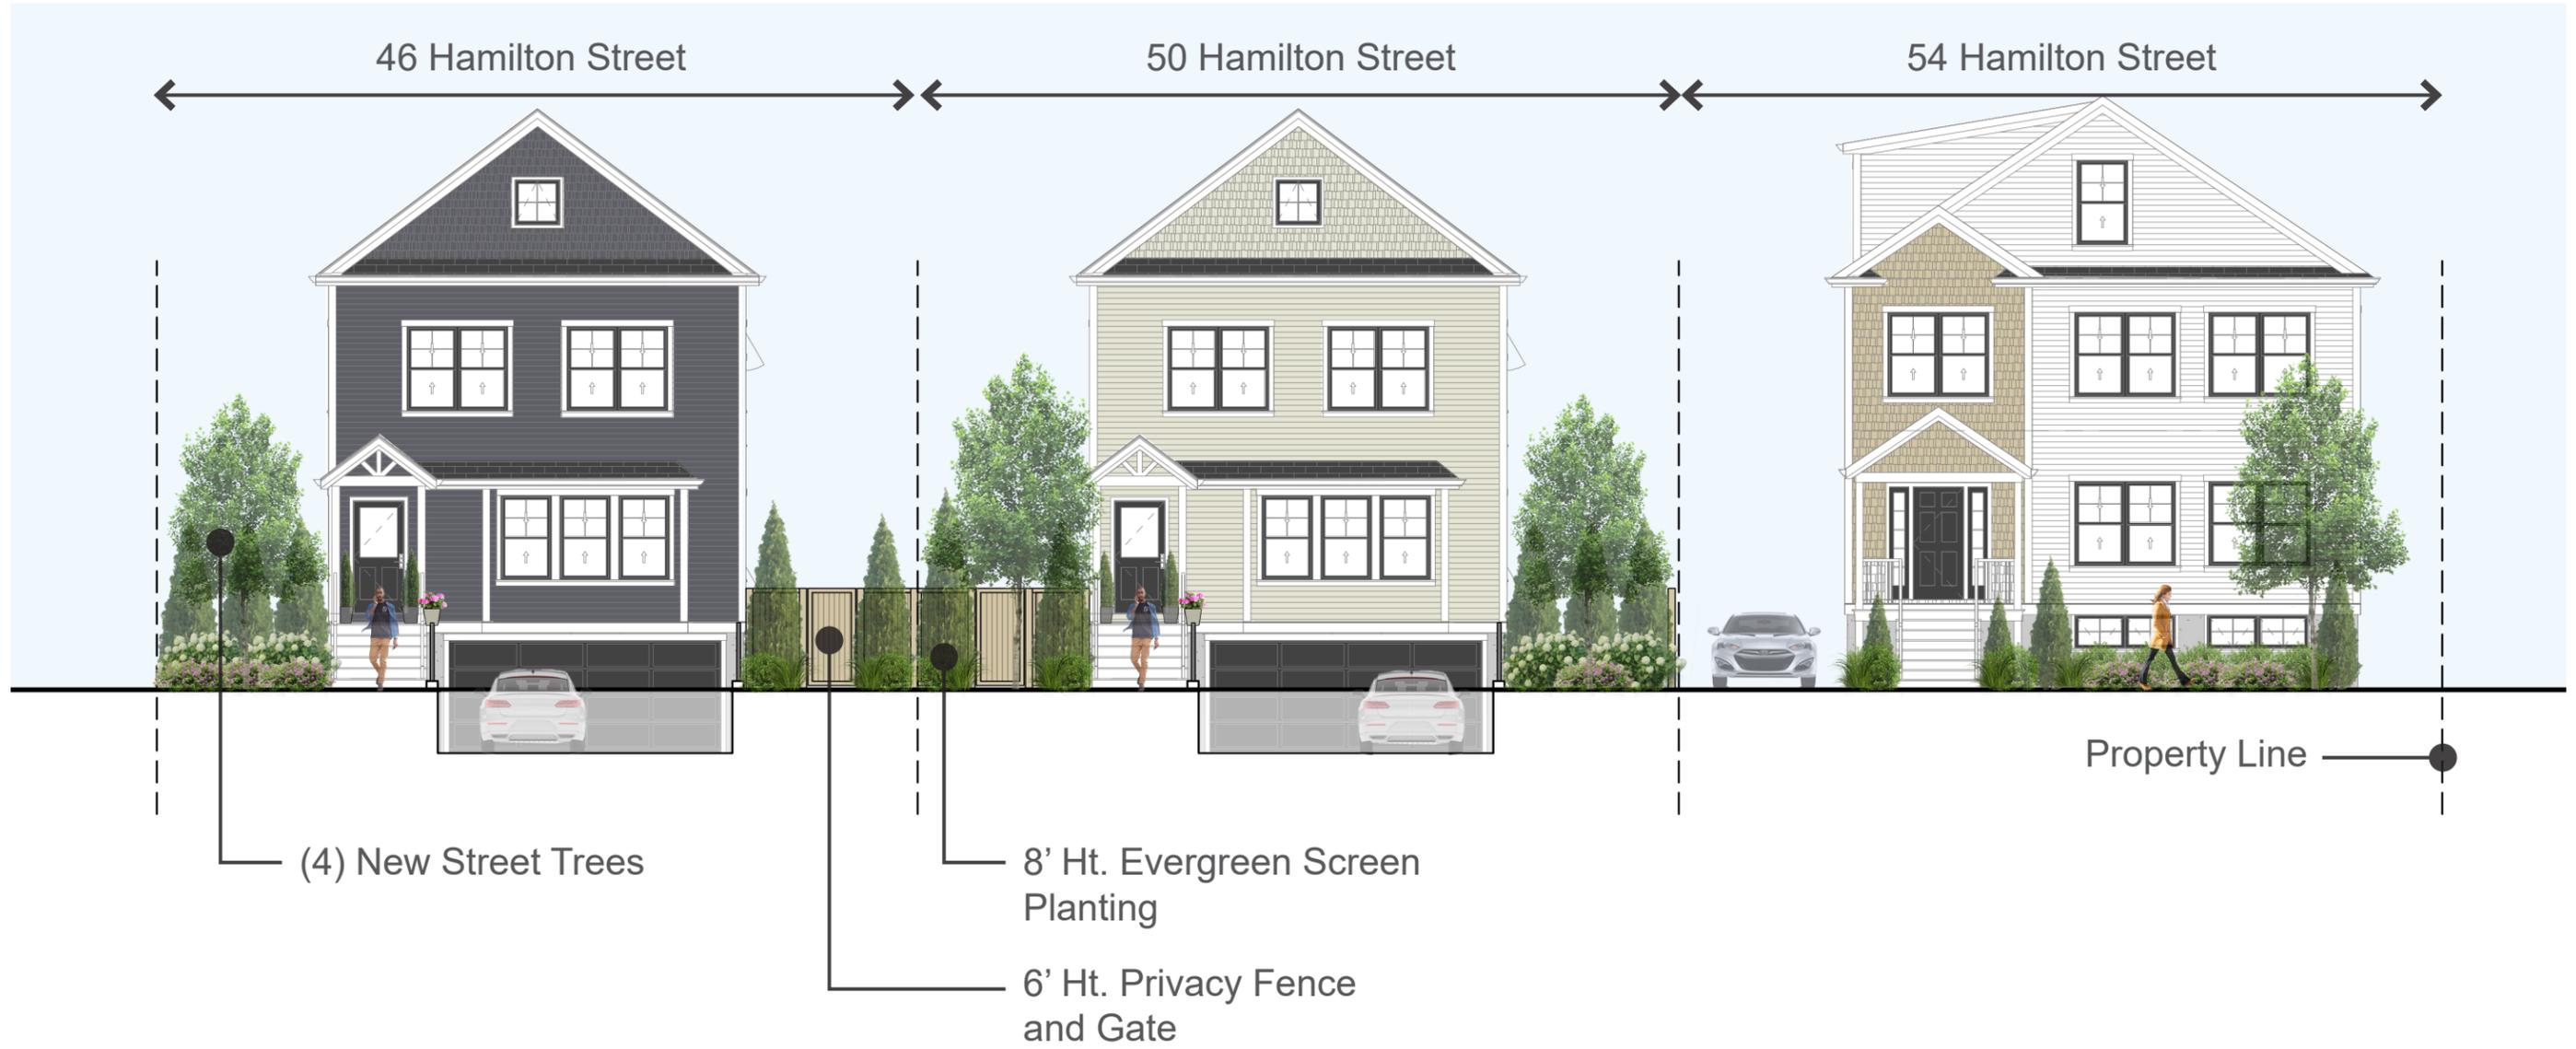

46-54 Hamilton Street, Belmont | Landscape Elevations

October 11, 2024

