


MURTHY RESIDENCE

10 ANIS ROAD

BELMONT, MA

PLANNING BOARD
DRAWING REVIEW
PACKAGE

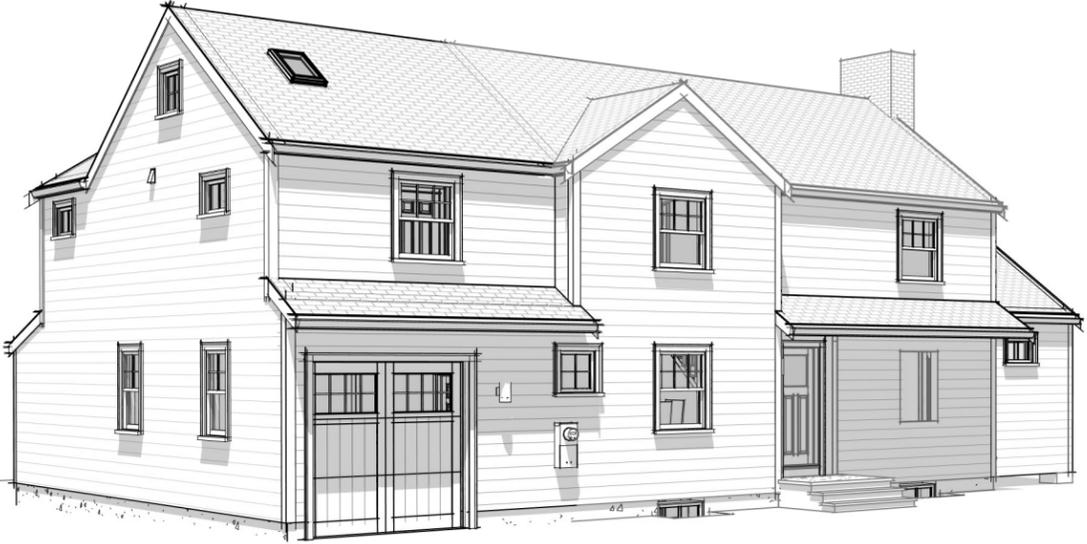

Street Side - Proposed View
(PB)A0.0 #2



Backyard - Proposed
(PB)A0.0 #4



Street Side - Existing View
(PB)A0.0 #1




Backyard - Existing
(PB)A0.0 #3

SHEET LIST

(PB)A0.0	Cover
(PB)A1.0	Basement Floor
(PB)A1.1	First Floor Plan
(PB)A1.2	Second Floor Plan
(PB)A1.3	Attic Plan
(PB)A3.1	East Elevation (Front)
(PB)A3.2	West Elevation (Rear)
(PB)A3.3	North Elevation (Right)
(PB)A3.4	South Elevation (Left)
(PB)EX1.0	Existing Basement Floor
(PB)EX1.1	Existing First Floor
(PB)EX1.2	Existing Second Floor
(PB)EX1.3	Existing Attic Floor
(PB)EX3.1	Existing East Elevation (Front)
(PB)EX3.2	Existing West Elevation (Rear)
(PB)EX3.3	Existing North Elevation (Right)
(PB)EX3.4	Existing South Elevation (Left)

FOR PLANNING BOARD REVIEW ONLY. NOT FOR CONSTRUCTION

PLAN LEGEND	
	EXISTING WALL TO REMAIN
	NEW WALL
	SHEET NAME
X	VIEW NUMBER

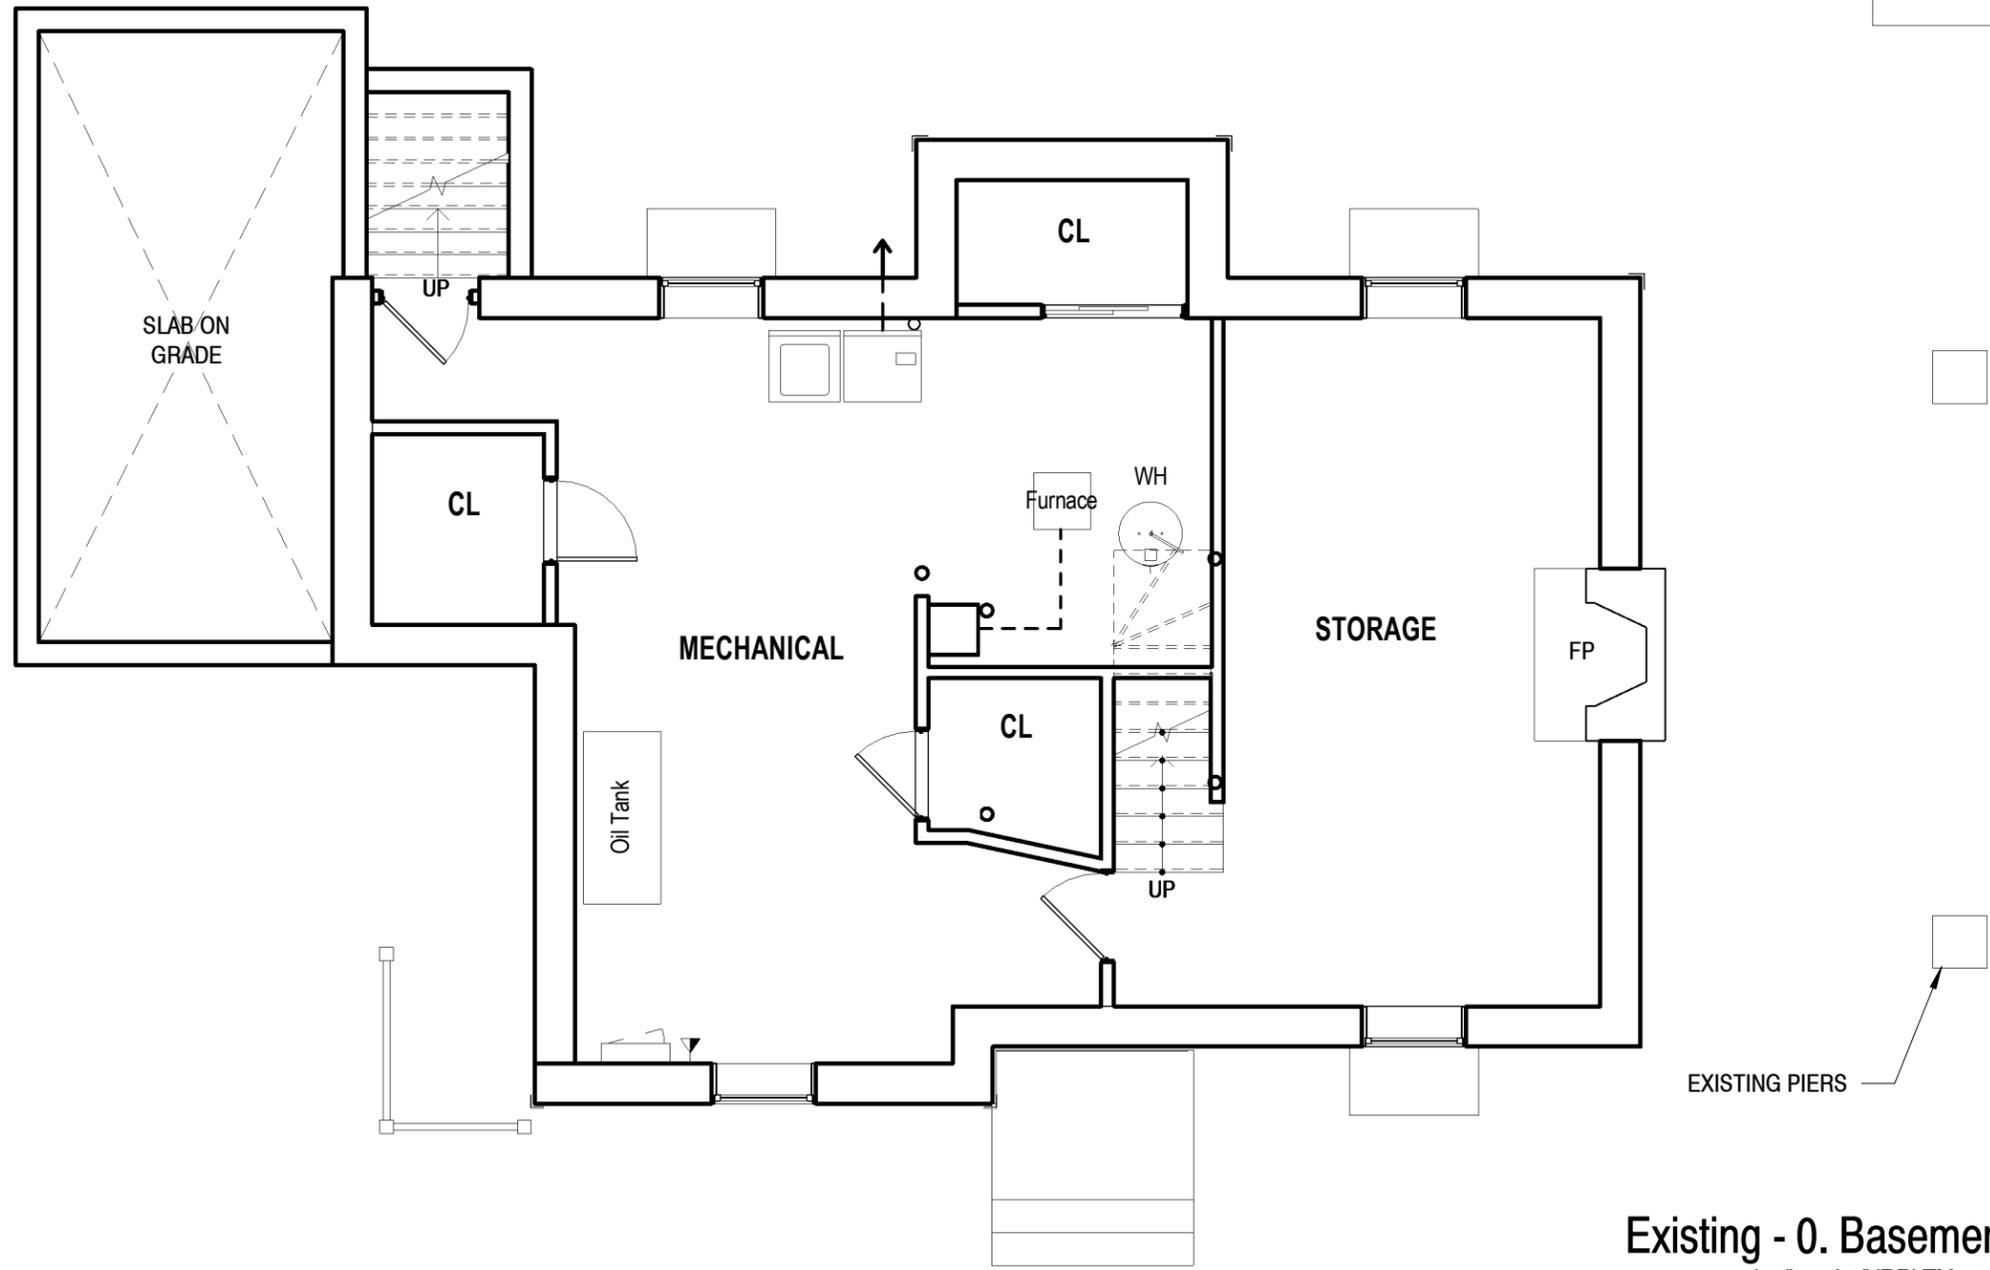


Existing - 0. Basement
 3/16" = 1'-0" (PB)EX1.0#1

FOR PLANNING BOARD REVIEW ONLY. NOT FOR CONSTRUCTION

NICHOLAS TROY PRESTON prestonarchitecture.com 401.573.2922	Sheet Name	Existing Basement Floor	Issued:	9/24/2016	MURTHY RESIDENCE 10 ANIS ROAD, BELMONT, MA	(PB)EX1.0 Scale As indicated
	Client Name	William Murthy	Revisions:			
	Designer	Nicholas Troy Preston	Project #:	10A		

PLAN LEGEND

	EXISTING WALL TO REMAIN
	NEW WALL
	SHEET NAME
	VIEW NUMBER

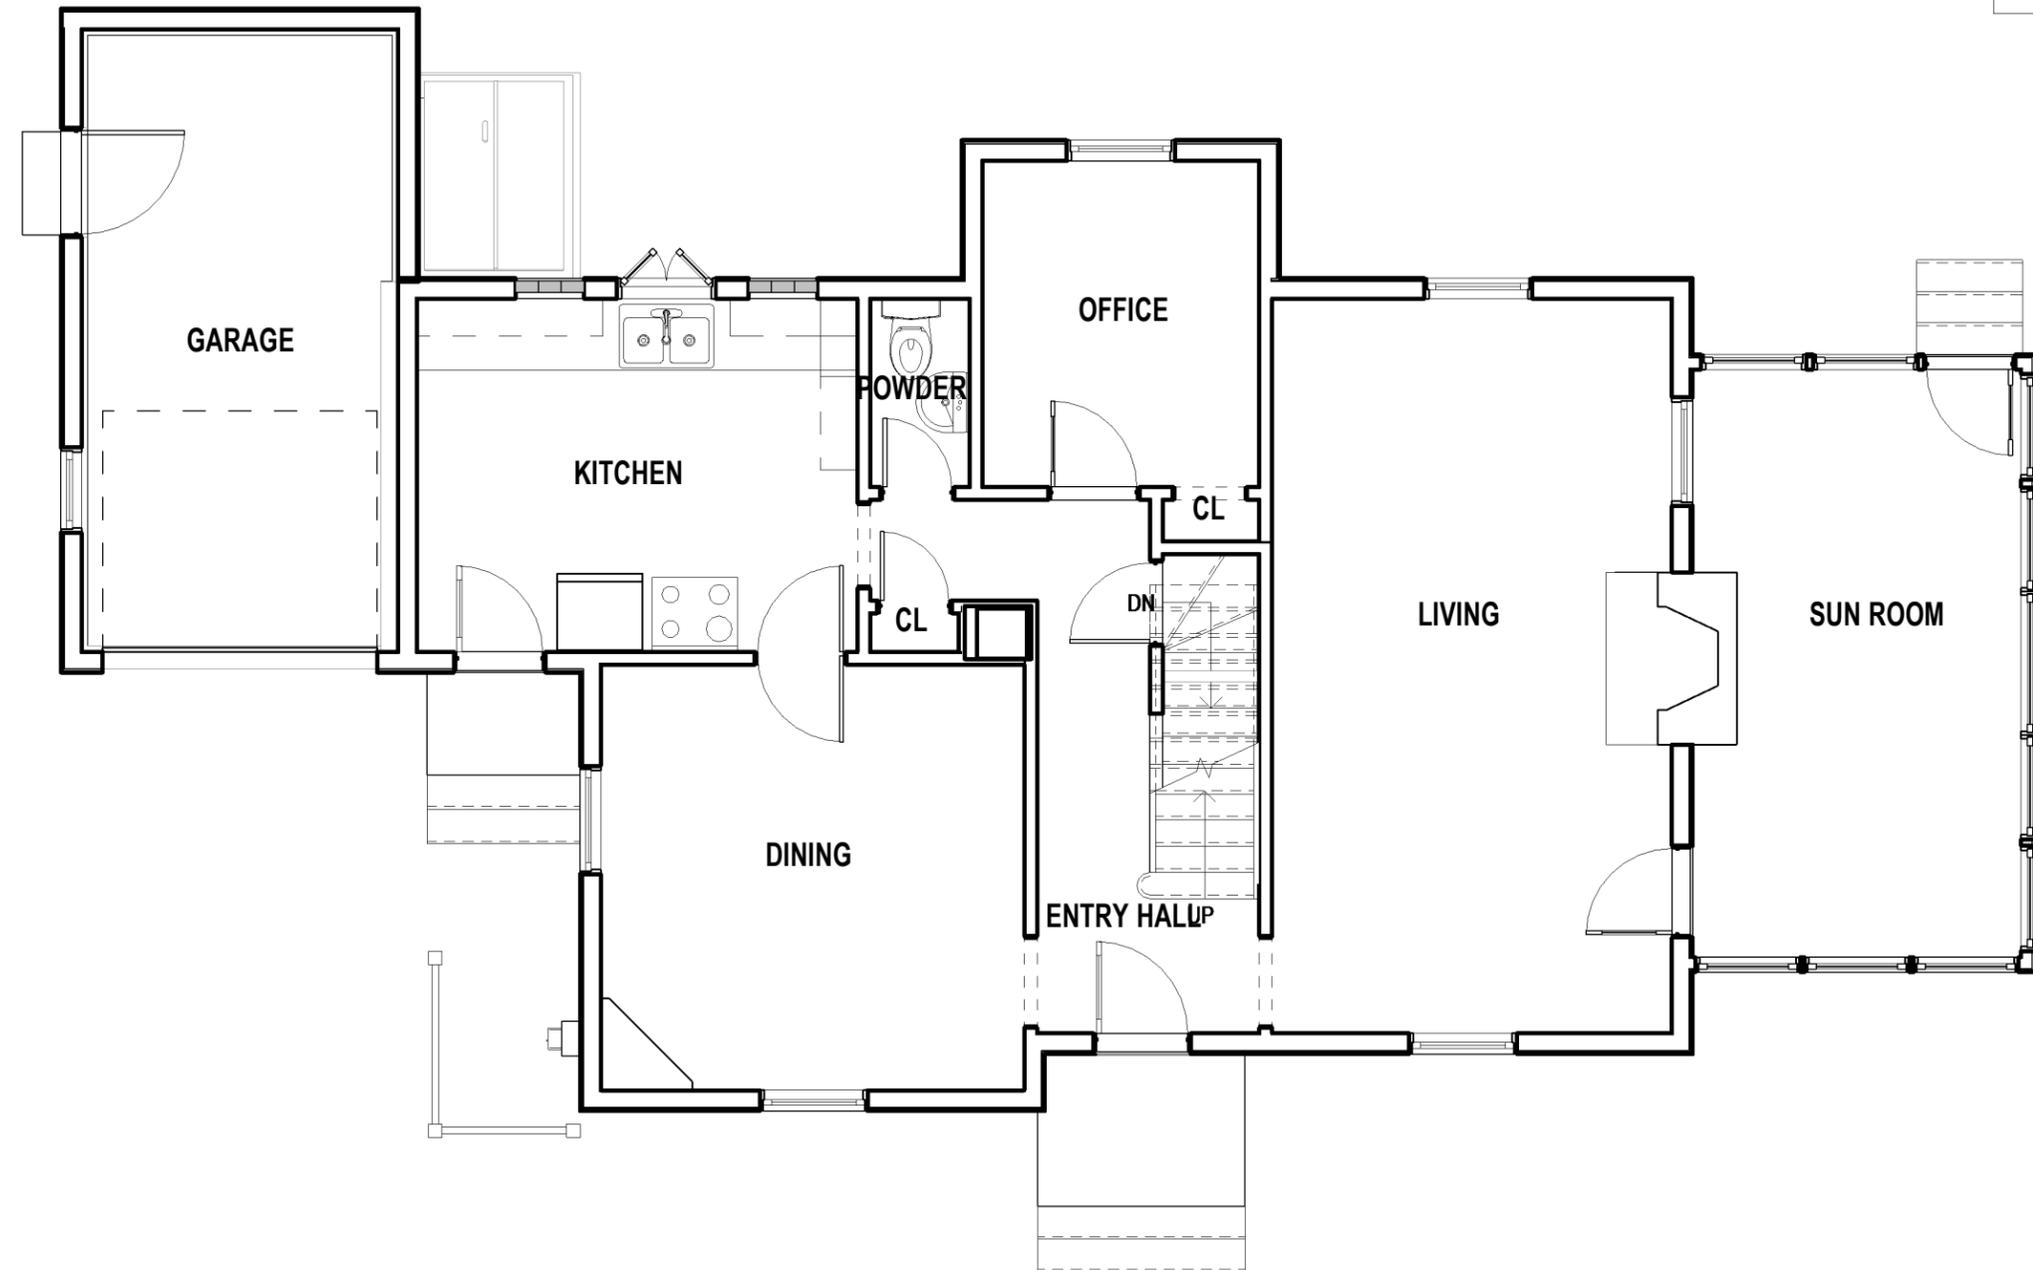


1. Existing First Floor Plan
 3/16" = 1'-0" (PB)EX1.1#1

FOR PLANNING BOARD REVIEW ONLY. NOT FOR CONSTRUCTION

PLAN LEGEND

	EXISTING WALL TO REMAIN
	NEW WALL
	SHEET NAME
	VIEW NUMBER

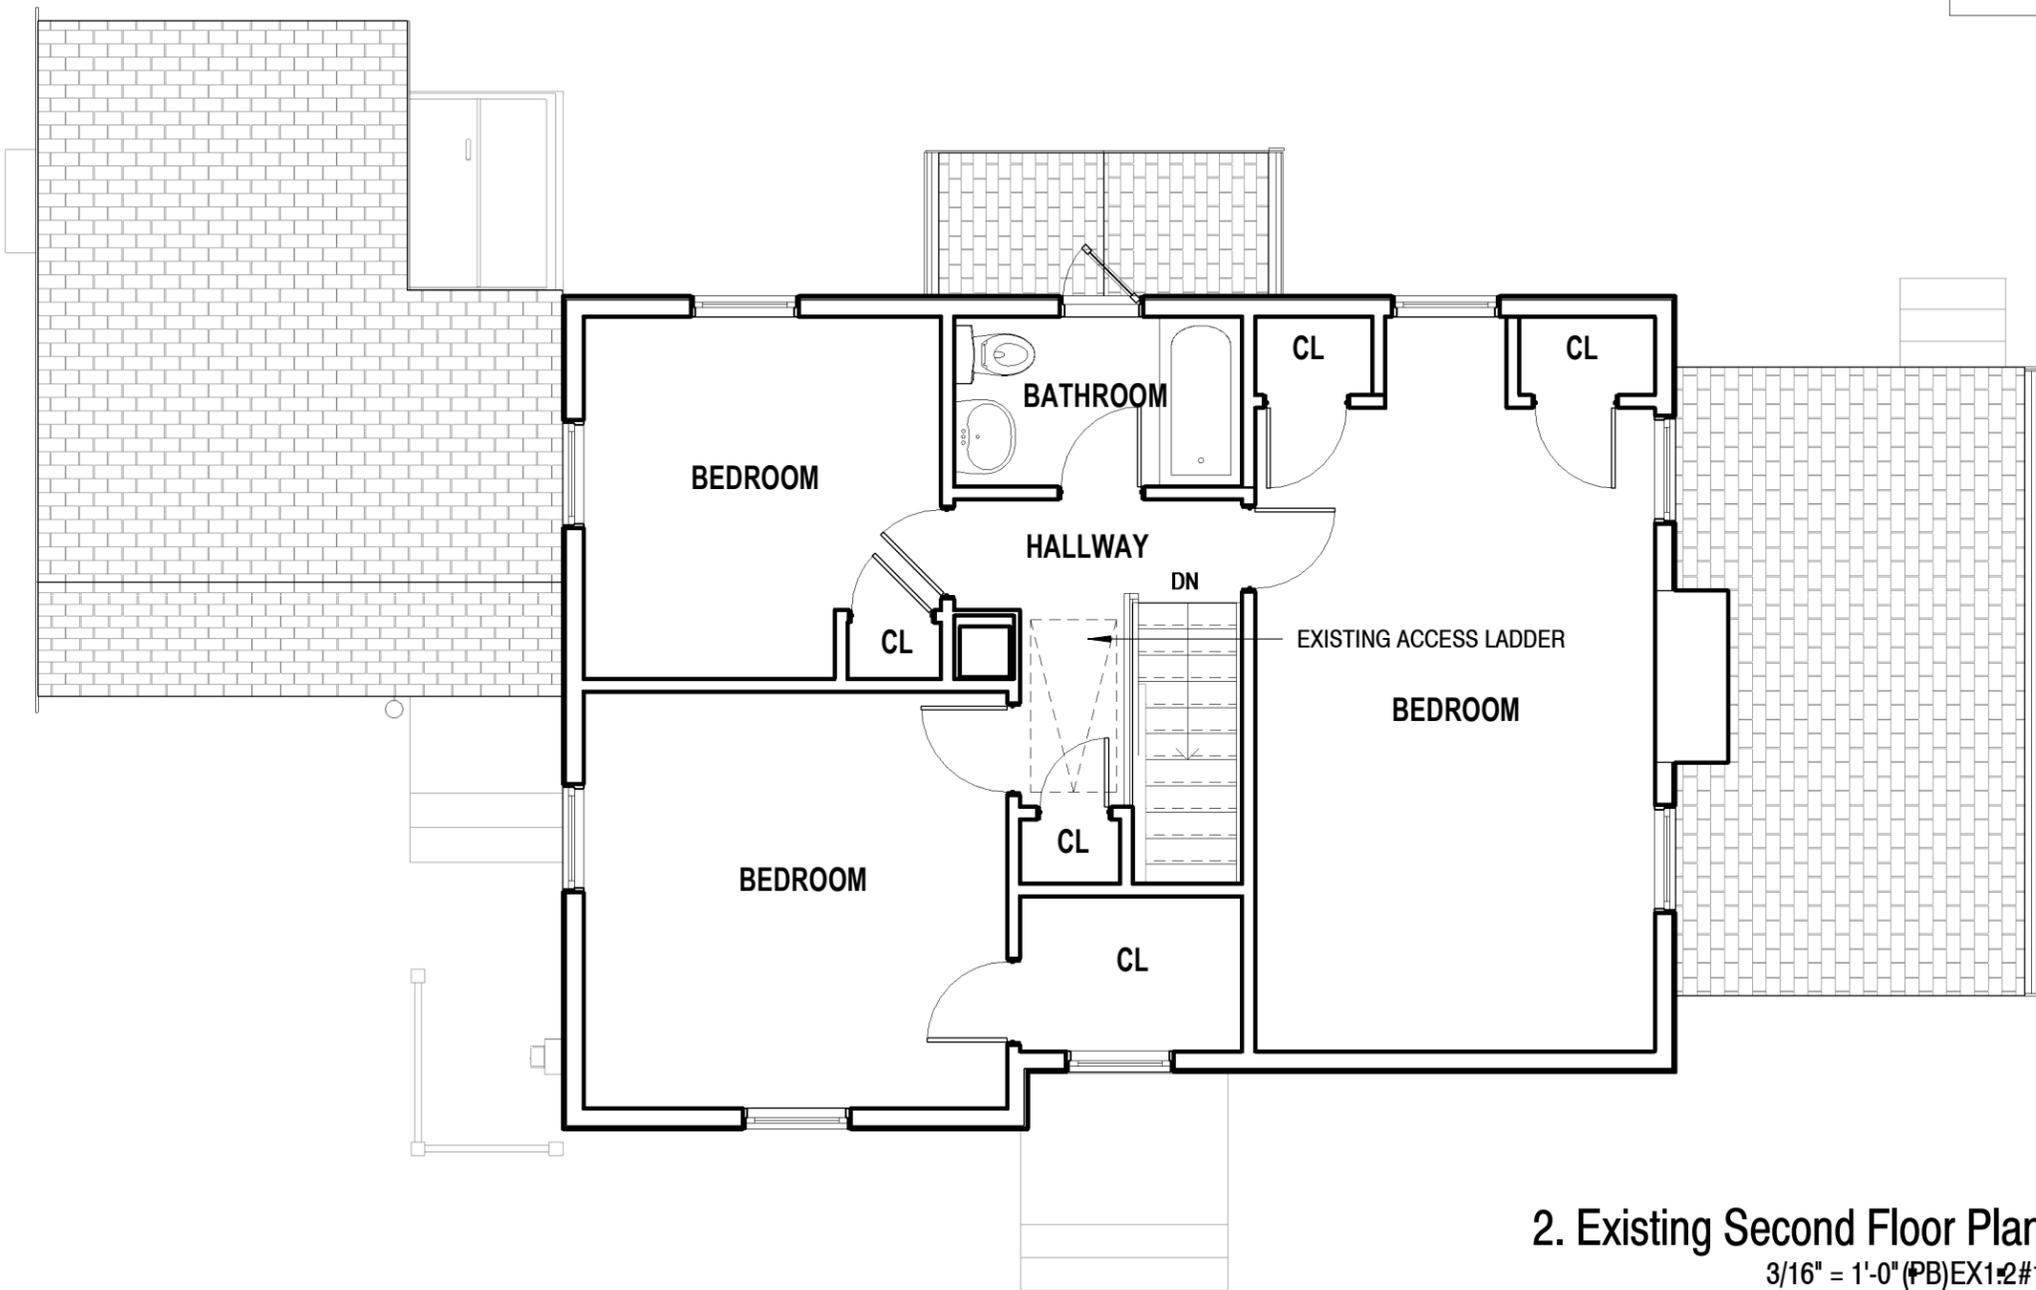


2. Existing Second Floor Plan
 3/16" = 1'-0" (PB)EX1:2#1

FOR PLANNING BOARD REVIEW ONLY. NOT FOR CONSTRUCTION

NICHOLAS TROY PRESTON prestonarchitecture.com 401.573.2922	Sheet Name	Existing Second Floor	Issued:	9/24/2016	MURTHY RESIDENCE 10 ANIS ROAD, BELMONT, MA	(PB)EX1.2 Scale As indicated
	Client Name	William Murthy	Revisions:			
	Designer	Nicholas Troy Preston	Project #:	10A		

PLAN LEGEND

	EXISTING WALL TO REMAIN
	NEW WALL
	SHEET NAME
	VIEW NUMBER

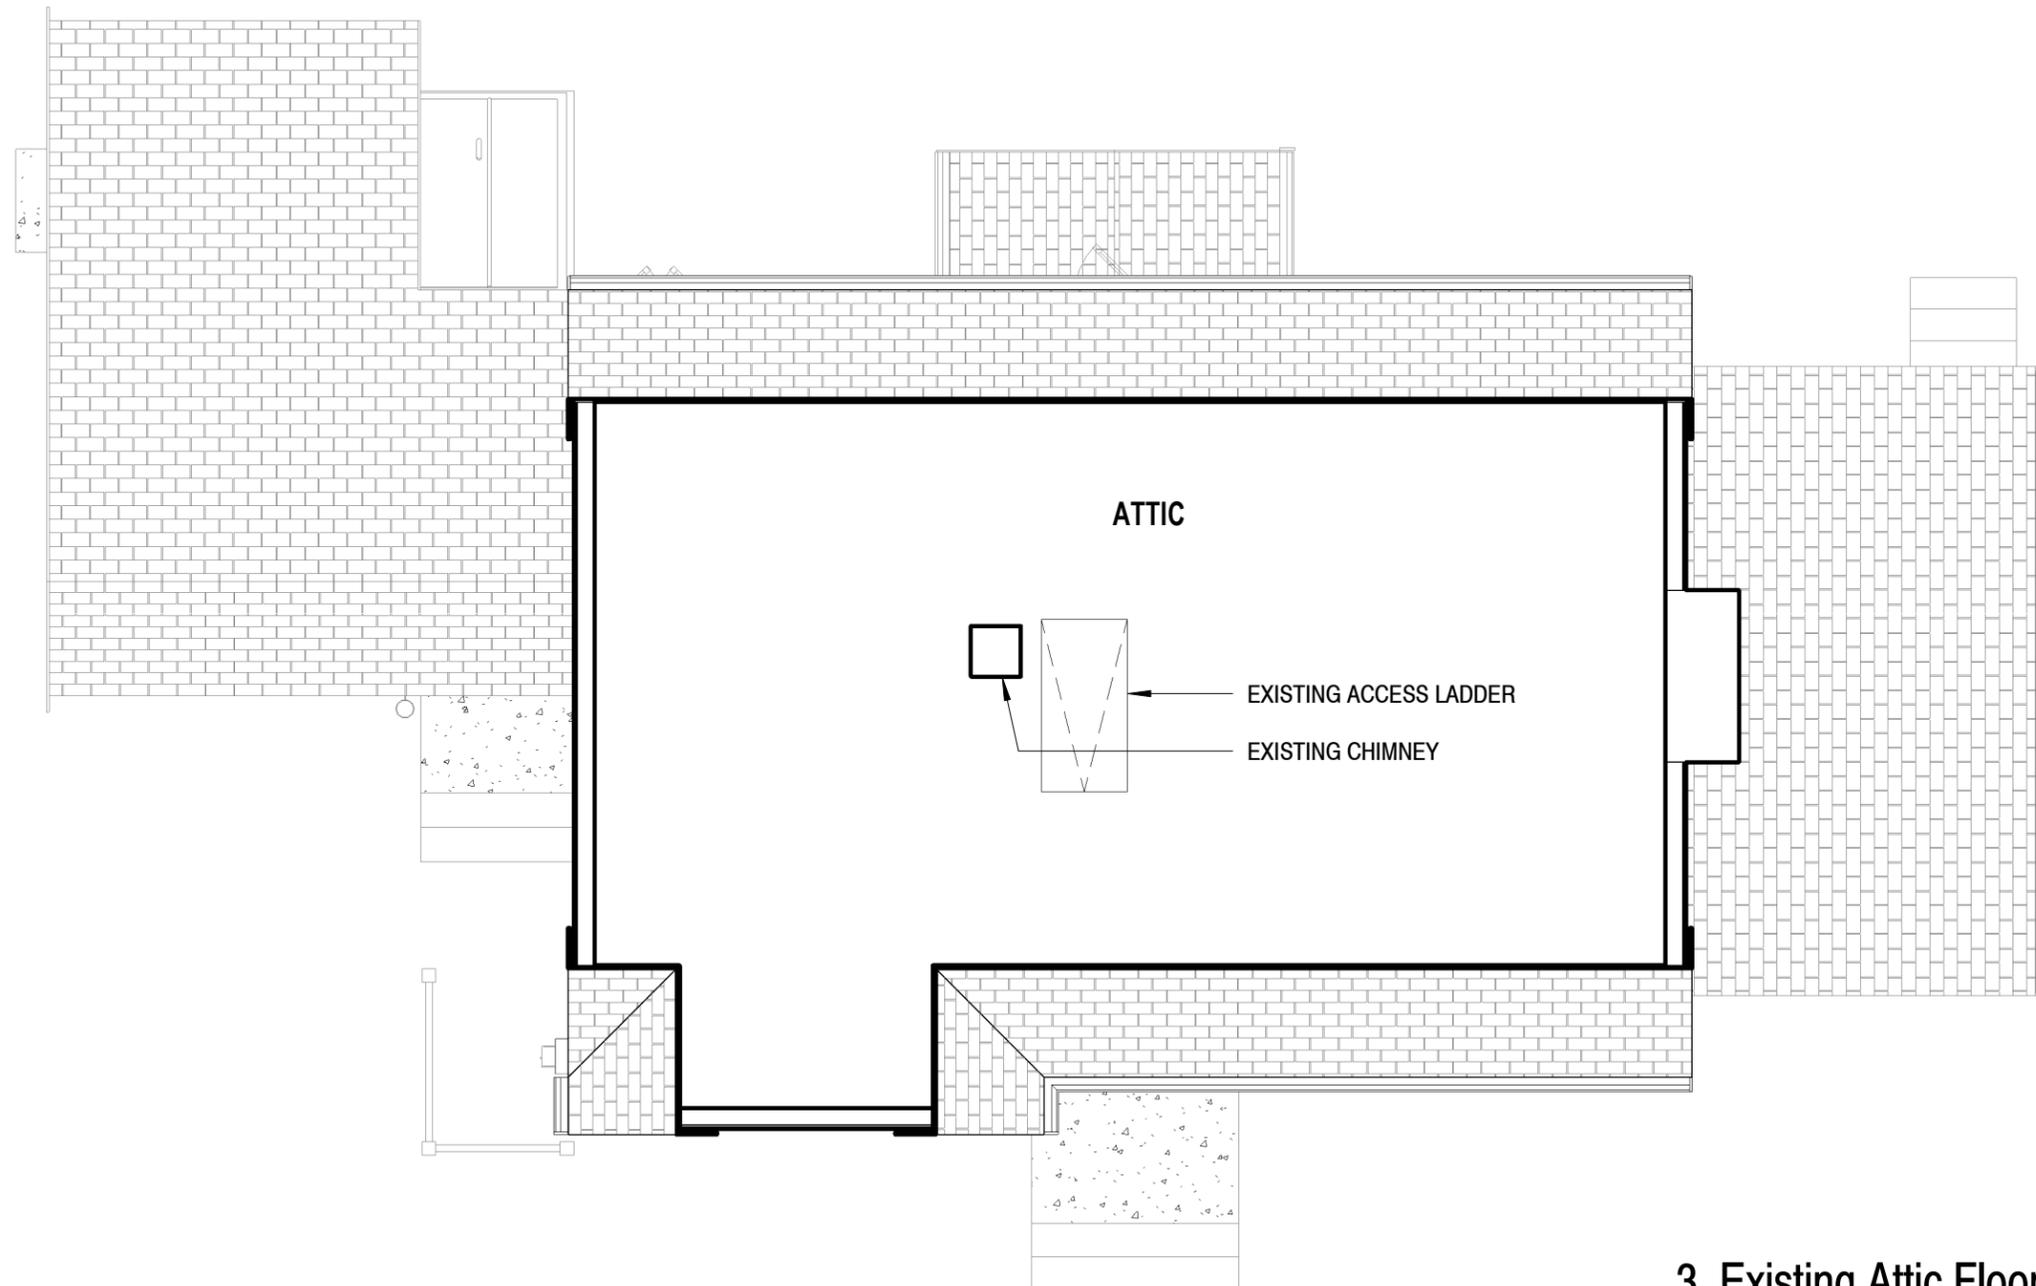

3. Existing Attic Floor
3/16" = 1'-0" (PB)EX1:3#1

FOR PLANNING BOARD REVIEW ONLY. NOT FOR CONSTRUCTION

ELEVATION LEGEND

XXX _____ LEVEL
 0' - 0"



Existing East Elevation (Front)
 3/16" = 1'-0" (PB)EX3.1#1

FOR PLANNING BOARD REVIEW ONLY. NOT FOR CONSTRUCTION

NICHOLAS TROY PRESTON
 prestonarchitecture.com 401.573.2922

Sheet Name	Existing East Elevation (Front)	Issued:	9/24/2016
Client Name	William Murthy	Revisions:	
Designer	Nicholas Troy Preston	Project #:	10A

MURTHY RESIDENCE
 10 ANIS ROAD, BELMONT, MA

(PB)EX3.1

Scale As indicated

ELEVATION LEGEND


 XXX
 0' - 0"
 LEVEL



Existing West Elevation (Rear)
 3/16" = 1'-0" (PB)EX3:2#1

FOR PLANNING BOARD REVIEW ONLY. NOT FOR CONSTRUCTION

NICHOLAS TROY PRESTON
 prestonarchitecture.com 401.573.2922

Sheet Name	Existing West Elevation (Rear)	Issued:	9/24/2016
Client Name	William Murthy	Revisions:	
Designer	Nicholas Troy Preston	Project #:	10A

MURTHY RESIDENCE
 10 ANIS ROAD, BELMONT, MA

(PB)EX3.2

Scale As indicated

ELEVATION LEGEND


 XXX
 0' - 0"

LEVEL



Existing North Elevation (Right)
 3/16" = 1'-0" (PB)EX3.3#1

FOR PLANNING BOARD REVIEW ONLY. NOT FOR CONSTRUCTION

NICHOLAS TROY PRESTON
 prestonarchitecture.com 401.573.2922

Sheet Name	Existing North Elevation (Right)	Issued:	9/24/2016
Client Name	William Murthy	Revisions:	
Designer	Nicholas Troy Preston	Project #:	10A

MURTHY RESIDENCE
 10 ANIS ROAD, BELMONT, MA

(PB)EX3.3
 Scale As indicated

ELEVATION LEGEND

XXX
 0' - 0"
 LEVEL



Existing South Elevation (Left)
 3/16" = 1'-0" (PB)EX3.4#1


FOR PLANNING BOARD REVIEW ONLY. NOT FOR CONSTRUCTION

NICHOLAS TROY PRESTON
 prestonarchitecture.com 401.573.2922

Sheet Name	Existing South Elevation (Left)	Issued:	9/24/2016
Client Name	William Murthy	Revisions:	
Designer	Nicholas Troy Preston	Project #:	10A

MURTHY RESIDENCE
 10 ANIS ROAD, BELMONT, MA

(PB)EX3.4
 Scale As indicated

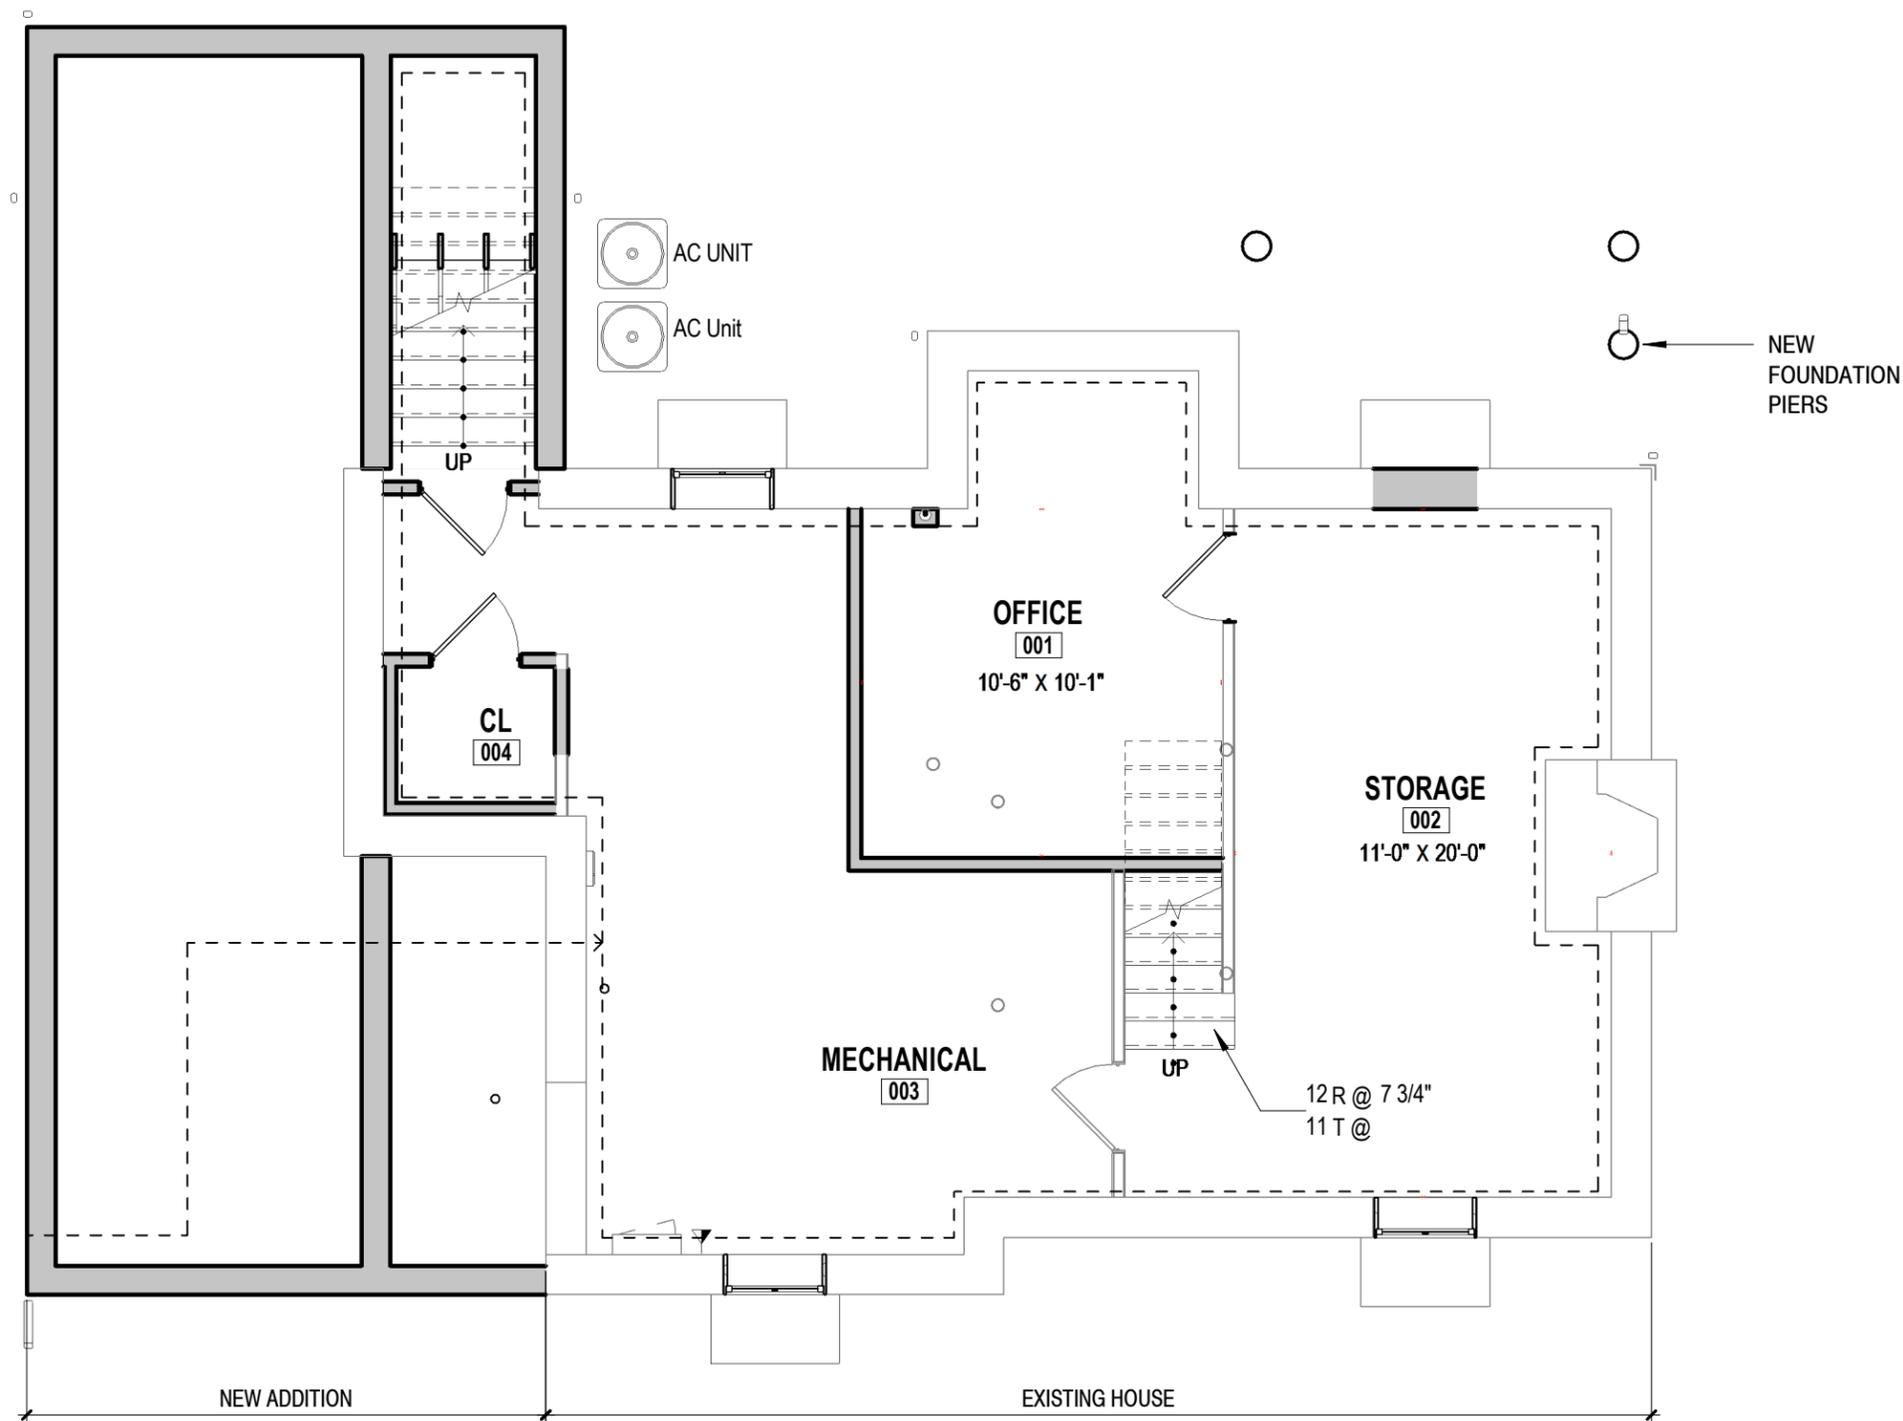

PLAN LEGEND	
	EXISTING WALL TO REMAIN
	NEW WALL
	SHEET NAME
	ELEVATION TAG
	VIEW NUMBER



0. Basement Floor Plan
 3/16" = 1'-0" (PB)A1.0 #1

FOR PLANNING BOARD REVIEW ONLY. NOT FOR CONSTRUCTION

NICHOLAS TROY PRESTON
 prestonarchitecture.com 401.573.2922


Sheet Name	Basement Floor	Issued:	9/24/2016
Client Name	William Murthy	Revisions:	
Designer	Nicholas Troy Preston	Project #:	10A

MURTHY RESIDENCE
 10 ANIS ROAD, BELMONT, MA

(PB)A1.0
Scale As indicated

PLAN LEGEND

-  EXISTING WALL TO REMAIN
-  NEW WALL
-  SHEET NAME
-  ELEVATION TAG
-  VIEW NUMBER

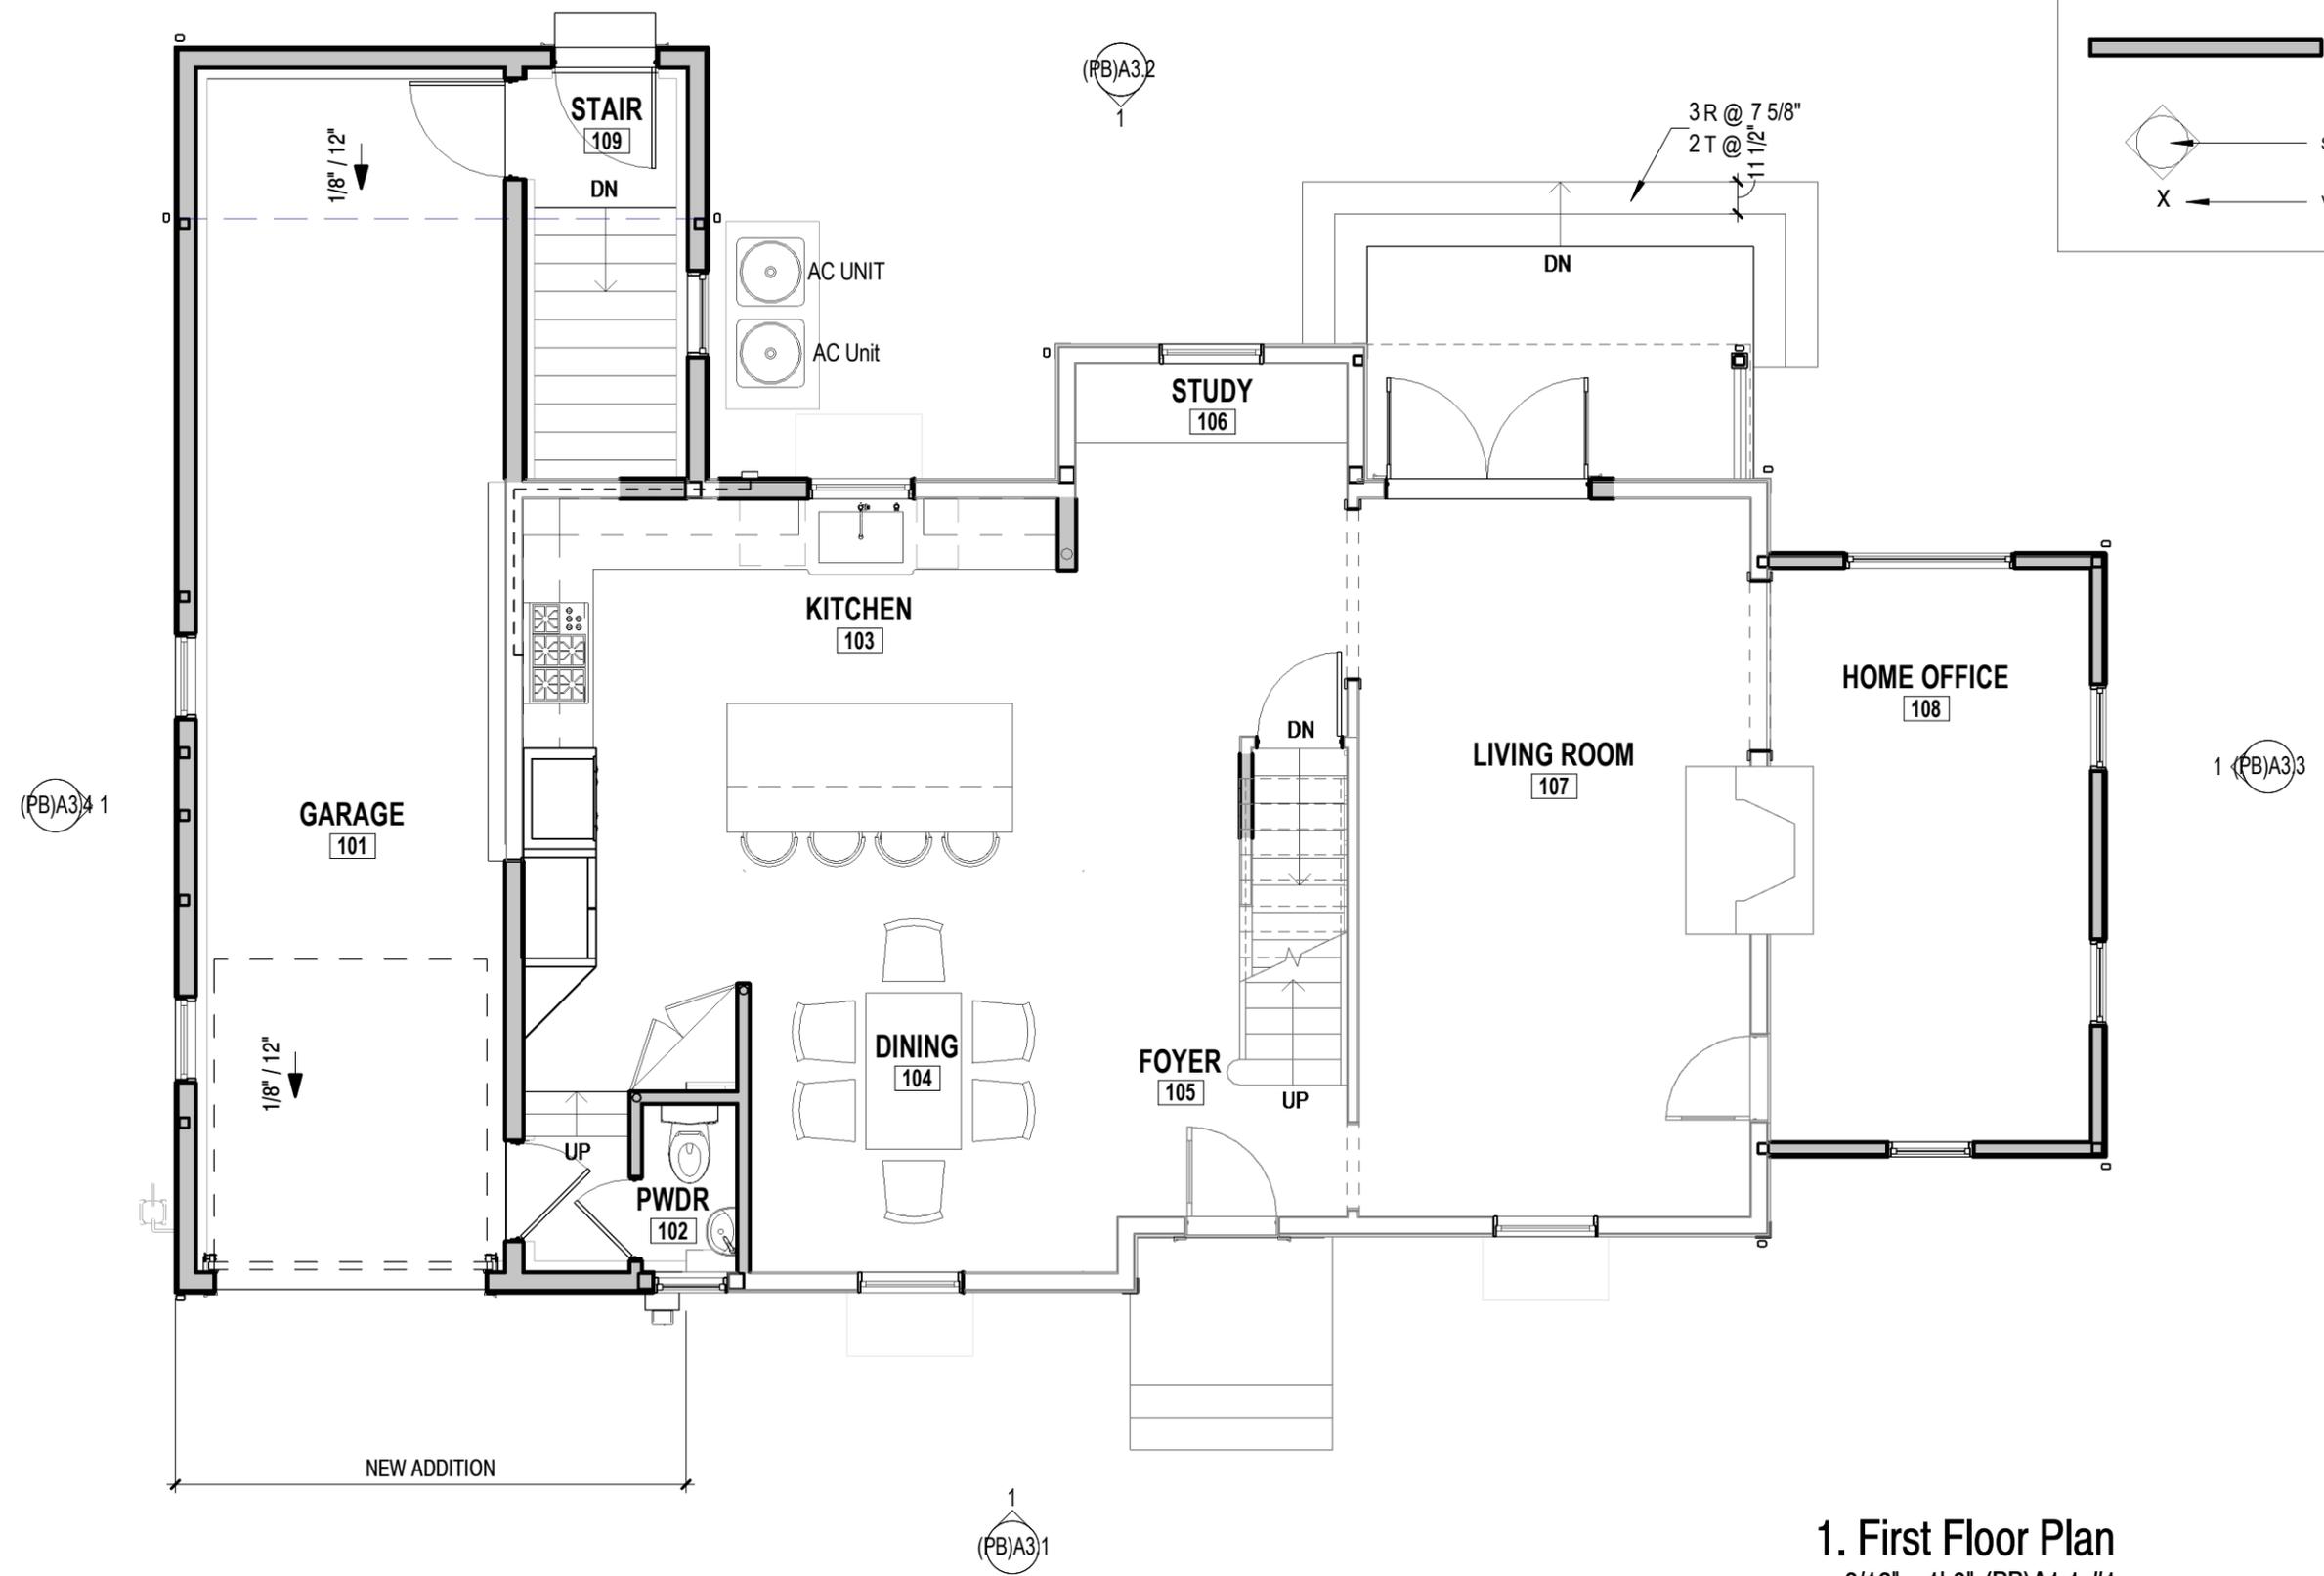


1. First Floor Plan
 3/16" = 1'-0" (PB)A1.1 #1

FOR PLANNING BOARD REVIEW ONLY. NOT FOR CONSTRUCTION

NICHOLAS TROY PRESTON prestonarchitecture.com 401.573.2922	Sheet Name First Floor Plan	Issued: 9/24/2016	MURTHY RESIDENCE 10 ANIS ROAD, BELMONT, MA	(PB)A1.1 Scale As indicated
	Client Name William Murthy	Revisions:		
	Designer Nicholas Troy Preston	Project #: 10A		

PLAN LEGEND

 EXISTING WALL TO REMAIN
 NEW WALL
 SHEET NAME
 VIEW NUMBER

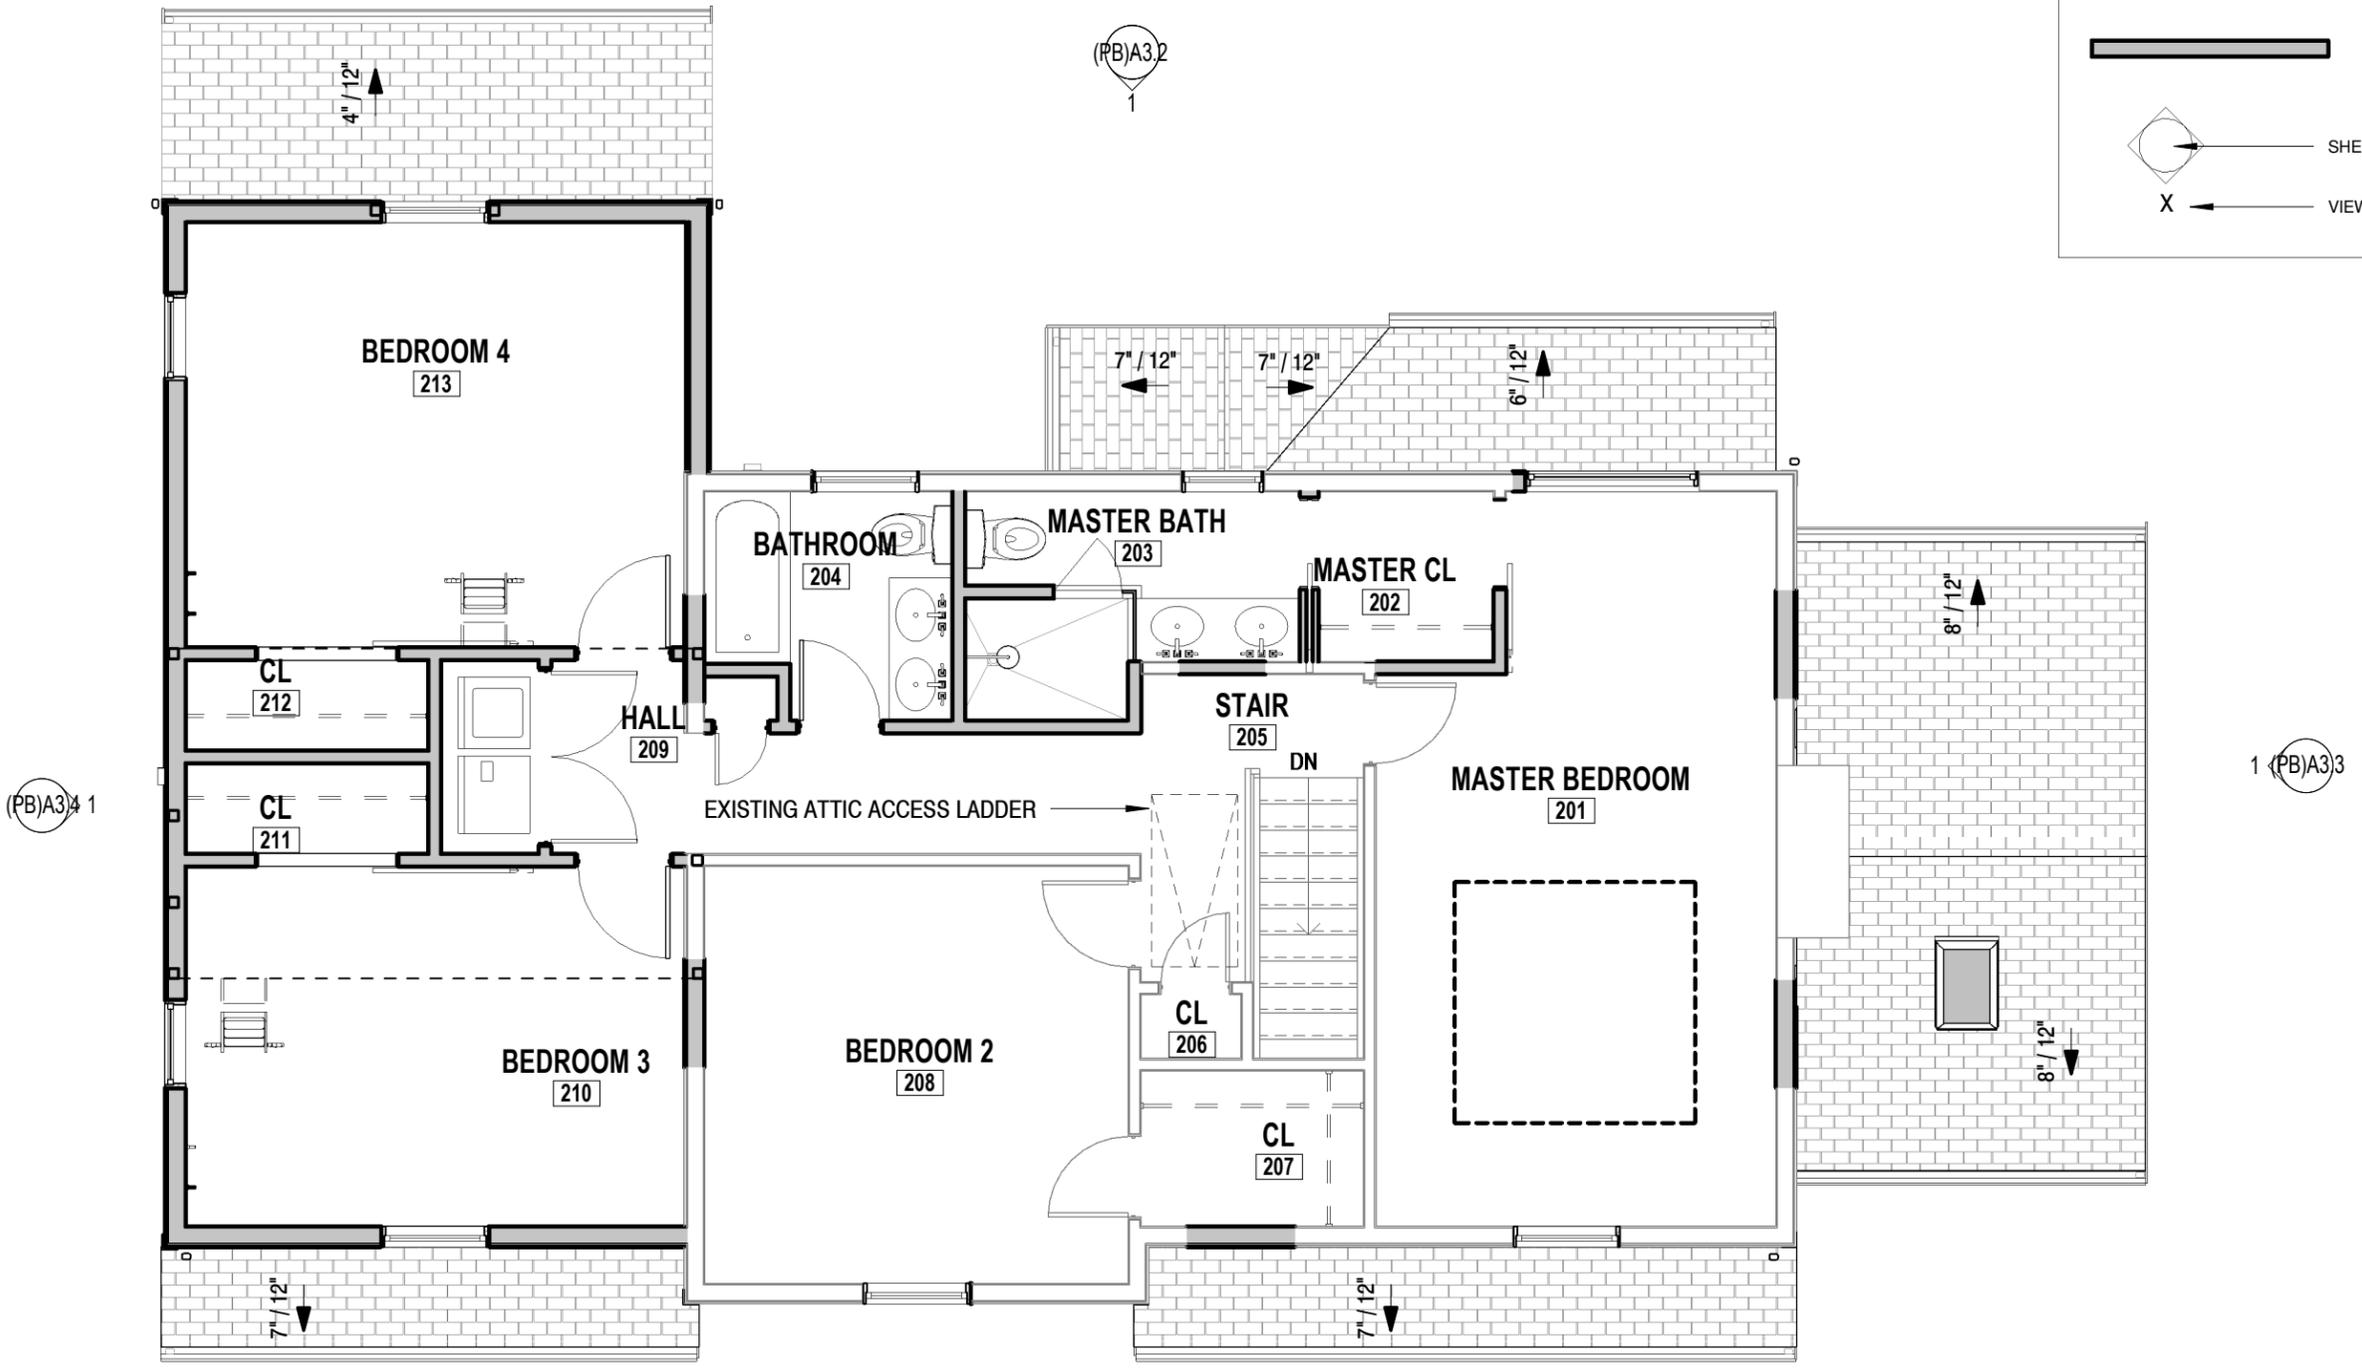


2. Second Floor Plan
 3/16" = 1'-0" (PB)A1.2 #1

FOR PLANNING BOARD REVIEW ONLY. NOT FOR CONSTRUCTION

NICHOLAS TROY PRESTON prestonarchitecture.com 401.573.2922	Sheet Name Second Floor Plan	Issued: 9/24/2016	MURTHY RESIDENCE 10 ANIS ROAD, BELMONT, MA	(PB)A1.2 Scale As indicated
	Client Name William Murthy	Revisions:		
	Designer Nicholas Troy Preston	Project #: 10A		

PLAN LEGEND	
	EXISTING WALL TO REMAIN
	NEW WALL
	SHEET NAME
	VIEW NUMBER
	ELEVATION TAG

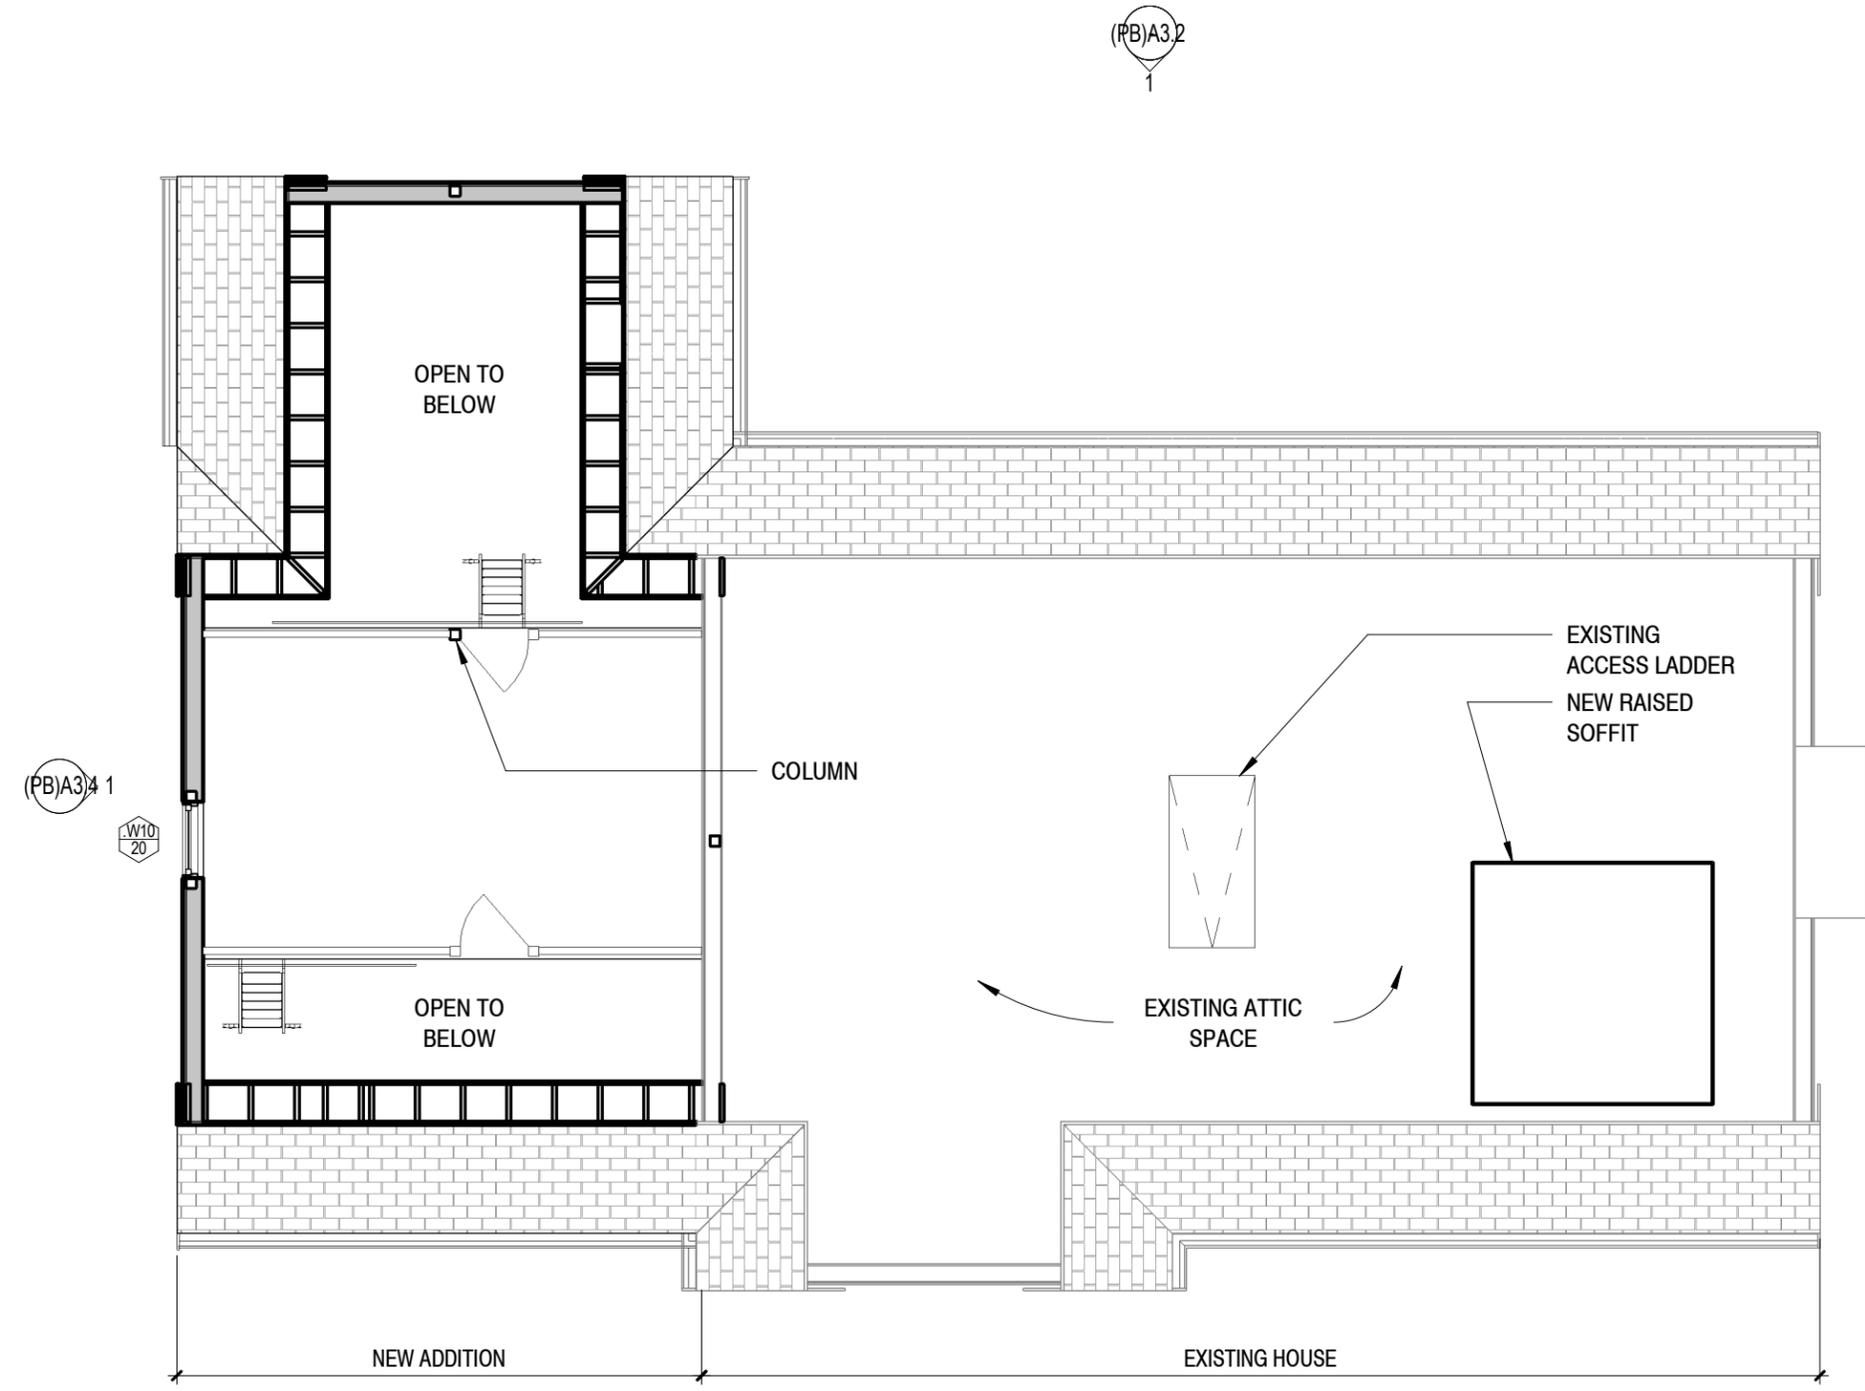

3. Attic Floor
 3/16" = 1'-0" (PB)A1.8 #1

FOR PLANNING BOARD REVIEW ONLY. NOT FOR CONSTRUCTION

NICHOLAS TROY PRESTON prestonarchitecture.com 401.573.2922	Sheet Name	Attic Plan	Issued:	9/24/2016	MURTHY RESIDENCE 10 ANIS ROAD, BELMONT, MA	(PB)A1.3 Scale As indicated
	Client Name	William Murthy	Revisions:			
	Designer	Nicholas Troy Preston	Project #:	10A		

ELEVATION LEGEND


XXX --- LEVEL
 0' - 0"



East Elevation (Front)
 3/16" = 1'-0" (PB)A3.1 #1

FOR PLANNING BOARD REVIEW ONLY. NOT FOR CONSTRUCTION

NICHOLAS TROY PRESTON
 prestonarchitecture.com 401.573.2922

Sheet Name	East Elevation (Front)	Issued:	9/24/2016
Client Name	William Murthy	Revisions:	
Designer	Nicholas Troy Preston	Project #:	10A

MURTHY RESIDENCE
 10 ANIS ROAD, BELMONT, MA

(PB)A3.1
 Scale As indicated

ELEVATION LEGEND


XXX --- LEVEL
 0' - 0"



West Elevation (Rear)
 3/16" = 1'-0" (PB)A3.2 #1

FOR PLANNING BOARD REVIEW ONLY. NOT FOR CONSTRUCTION

NICHOLAS TROY PRESTON
 prestonarchitecture.com 401.573.2922


Sheet Name	West Elevation (Rear)	Issued:	9/24/2016
Client Name	William Murthy	Revisions:	
Designer	Nicholas Troy Preston	Project #:	10A

MURTHY RESIDENCE
 10 ANIS ROAD, BELMONT, MA

(PB)A3.2
 Scale As indicated

ELEVATION LEGEND


XXX --- LEVEL
 0' - 0"

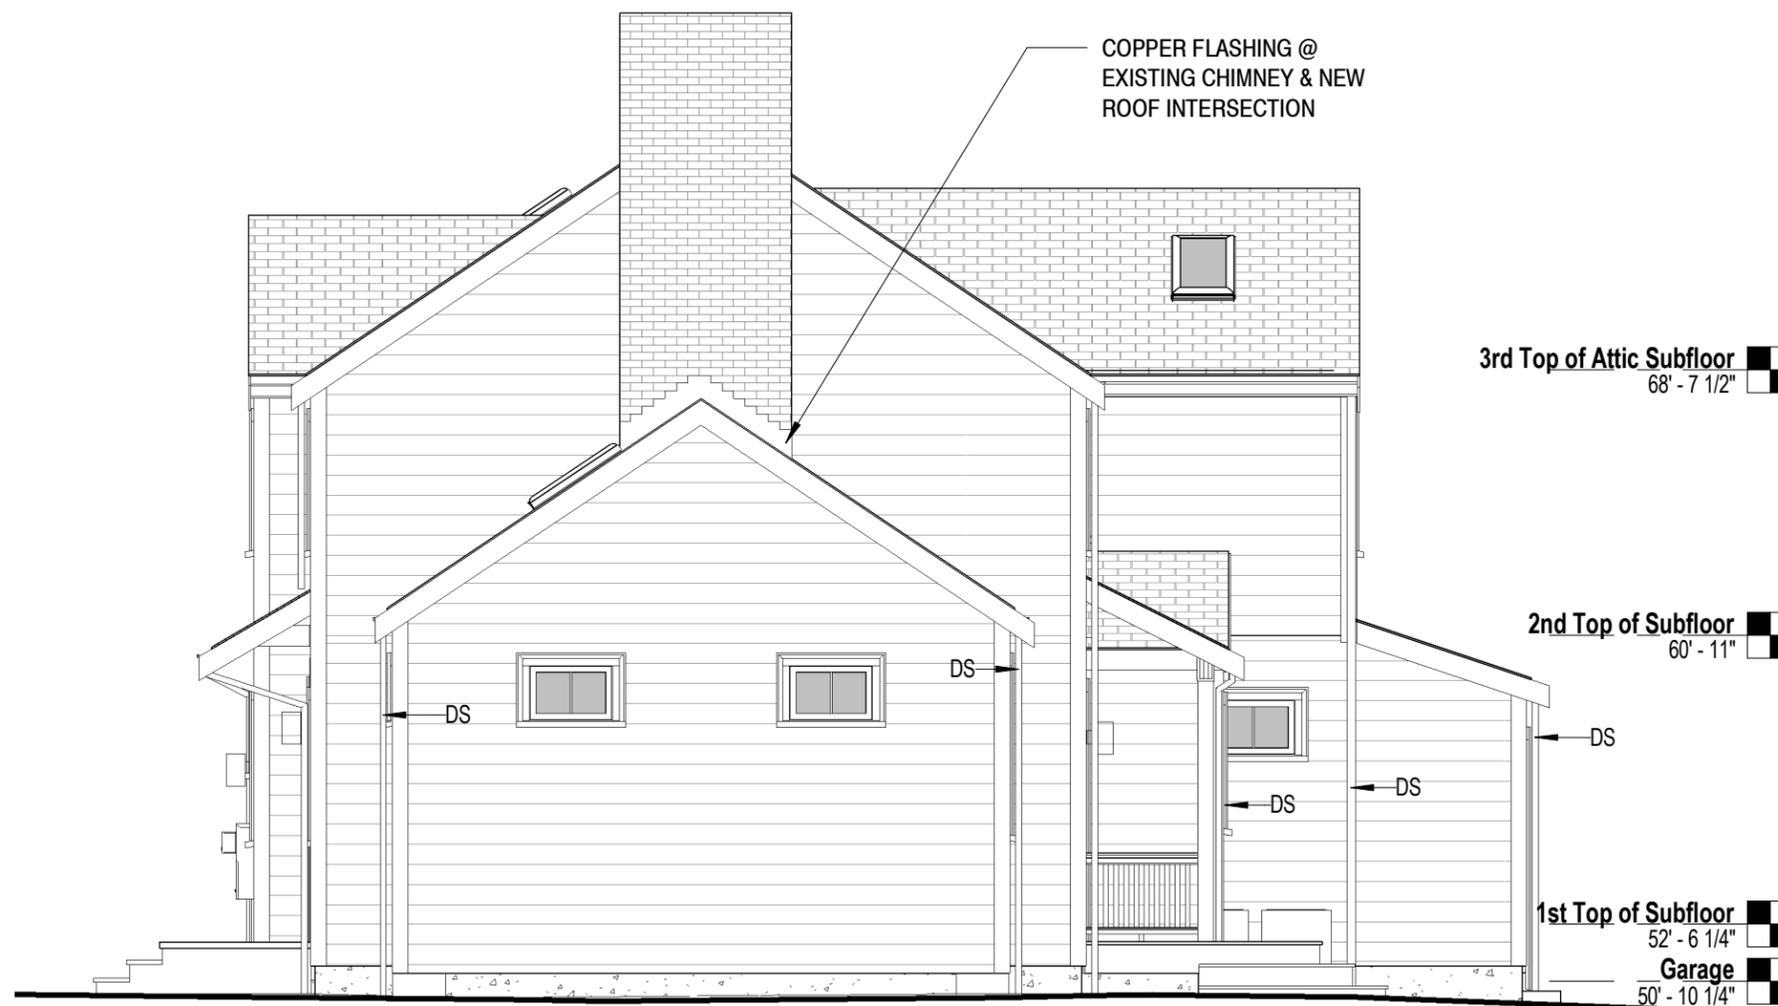

North Elevation (Right)
 3/16" = 1'-0" (PB)A3.8 #1

FOR PLANNING BOARD REVIEW ONLY. NOT FOR CONSTRUCTION

NICHOLAS TROY PRESTON
 prestonarchitecture.com 401.573.2922

Sheet Name	North Elevation (Right)	Issued:	9/24/2016
Client Name	William Murthy	Revisions:	
Designer	Nicholas Troy Preston	Project #:	10A

MURTHY RESIDENCE
 10 ANIS ROAD, BELMONT, MA

(PB)A3.3
 Scale As indicated

ELEVATION LEGEND

XXX
 0' - 0"
 LEVEL



South Elevation (Left)
 3/16" = 1'-0" (PB)A3.4 #1

FOR PLANNING BOARD REVIEW ONLY. NOT FOR CONSTRUCTION

NICHOLAS TROY PRESTON
 prestonarchitecture.com 401.573.2922

Sheet Name	South Elevation (Left)	Issued:	9/24/2016
Client Name	William Murthy	Revisions:	
Designer	Nicholas Troy Preston	Project #:	10A

MURTHY RESIDENCE
 10 ANIS ROAD, BELMONT, MA

(PB)A3.4
 Scale As indicated