



Lot B2 11 Waverly Terrace

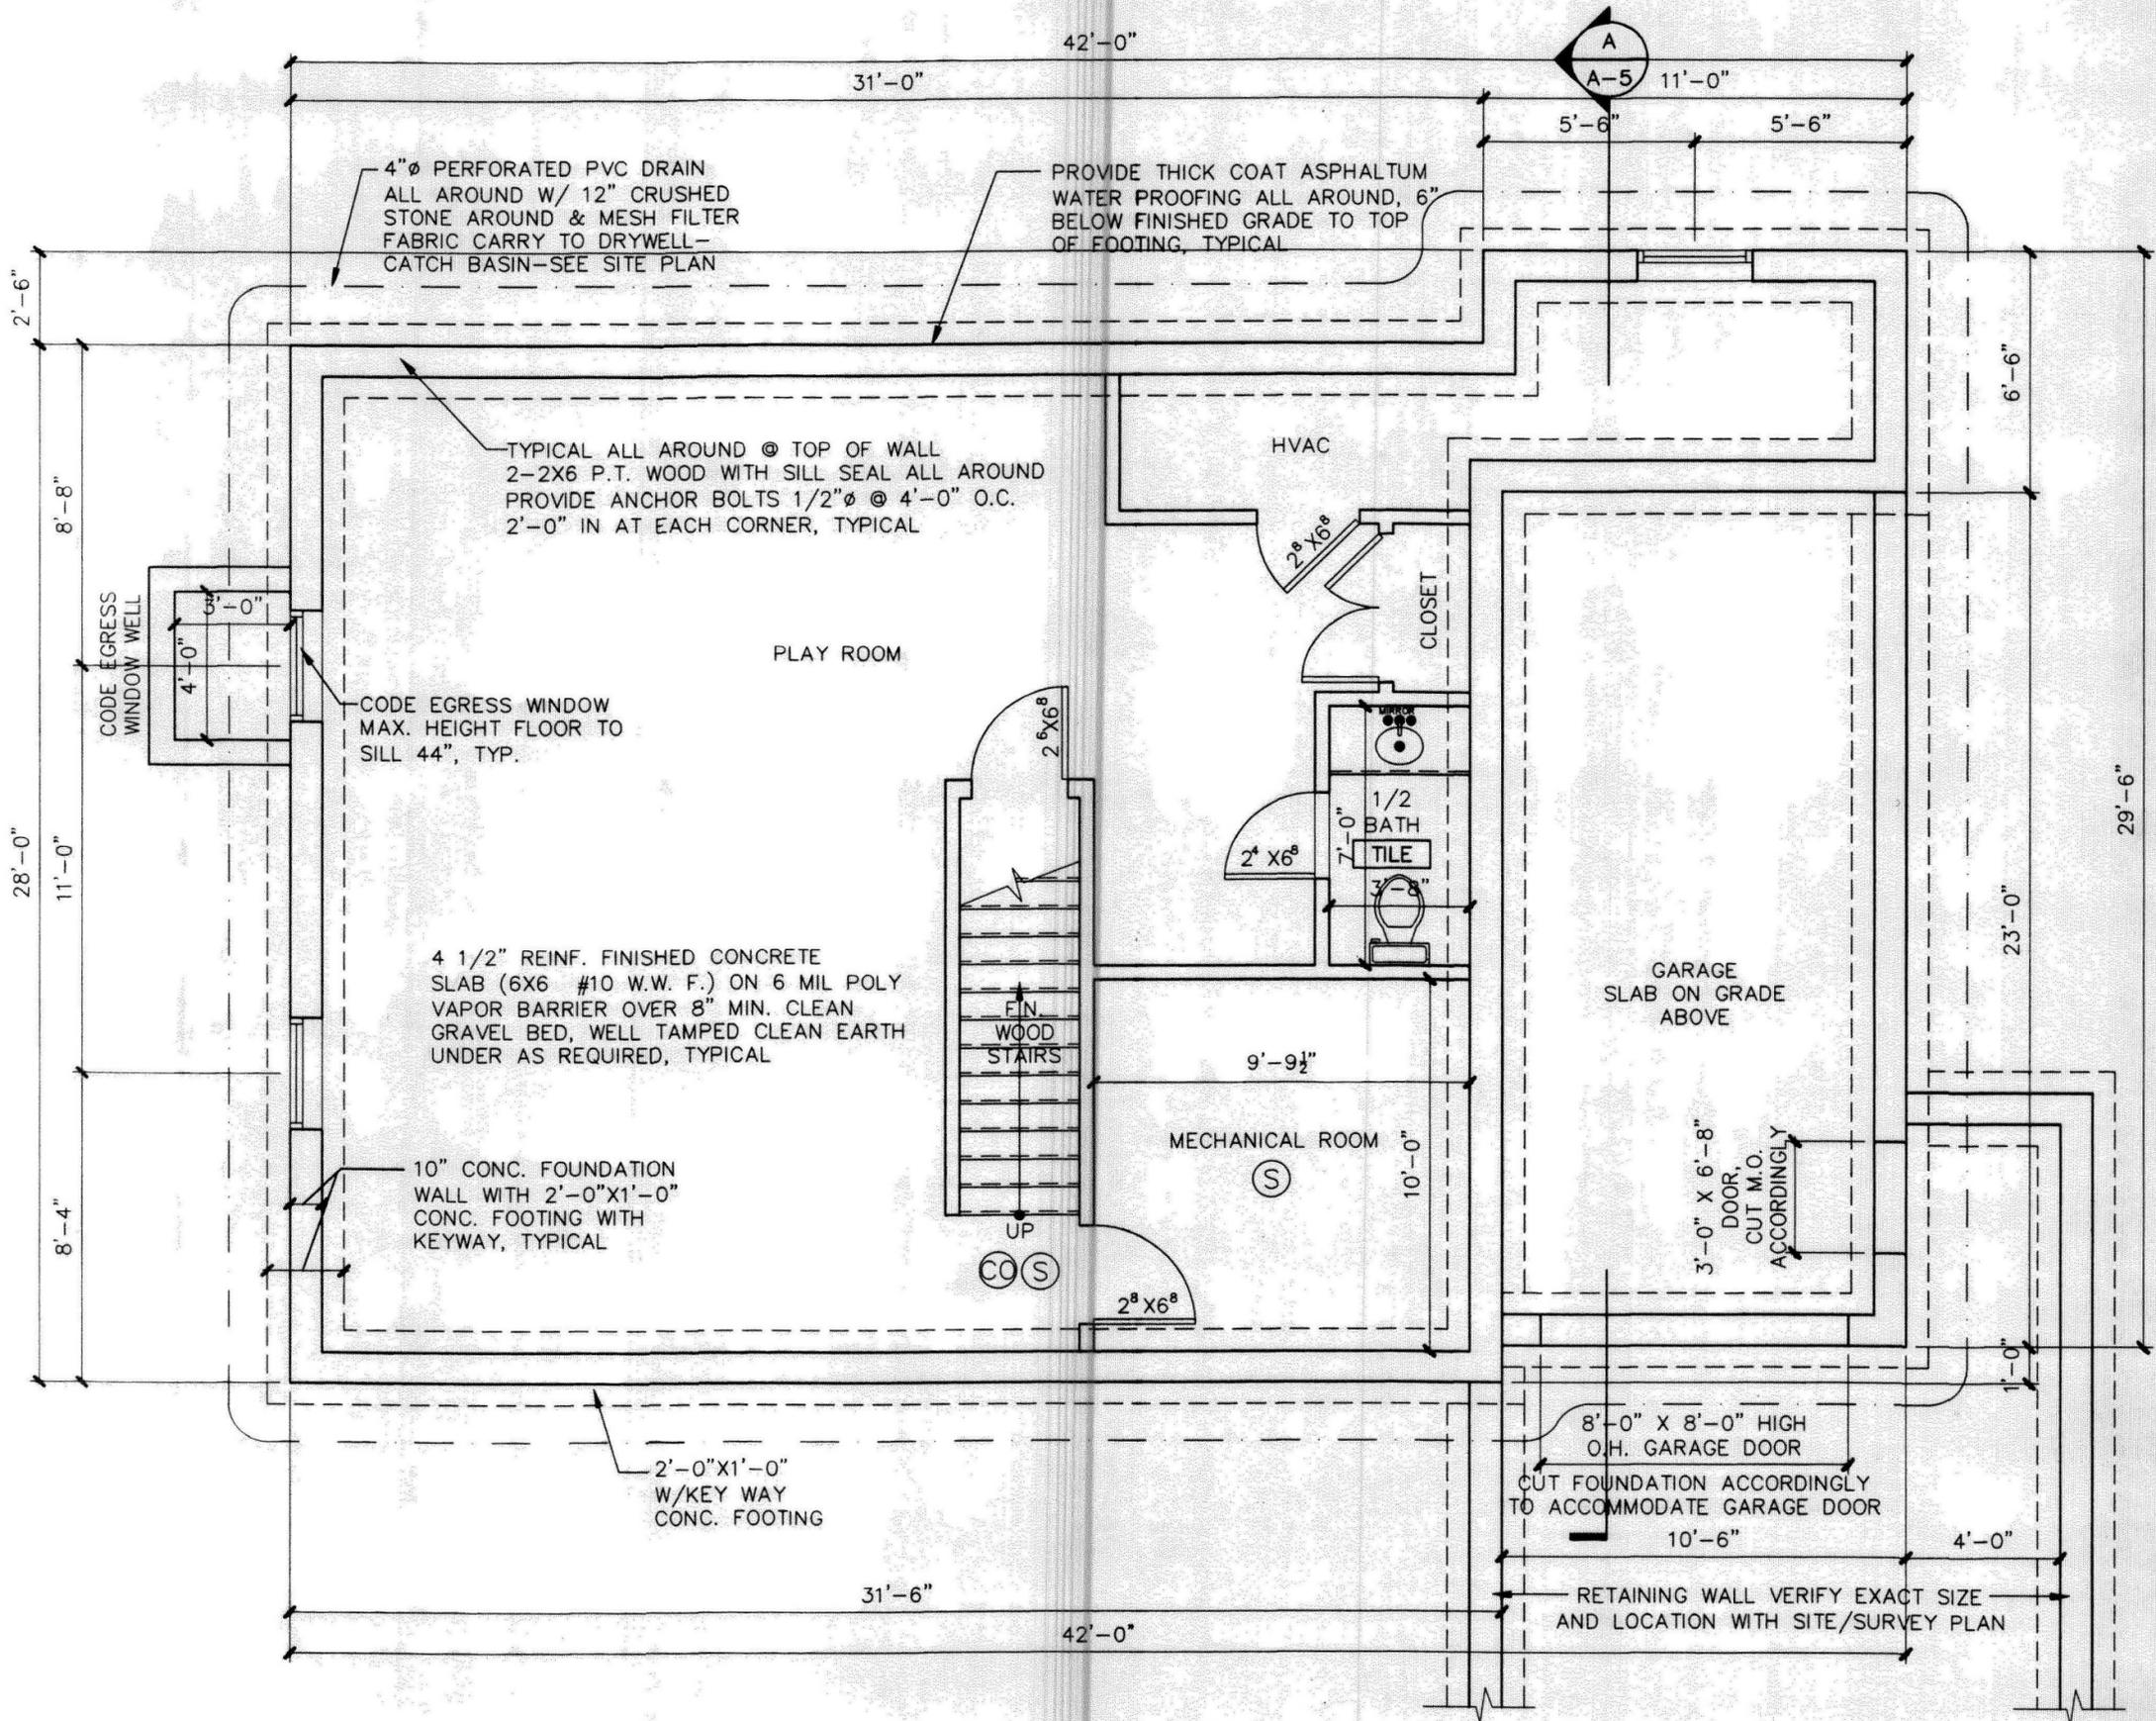

○ BASEMENT/FOUNDATION FLOOR PLAN
SCALE 1/4"=1'-0"

LOT B3 120 Waverly Street

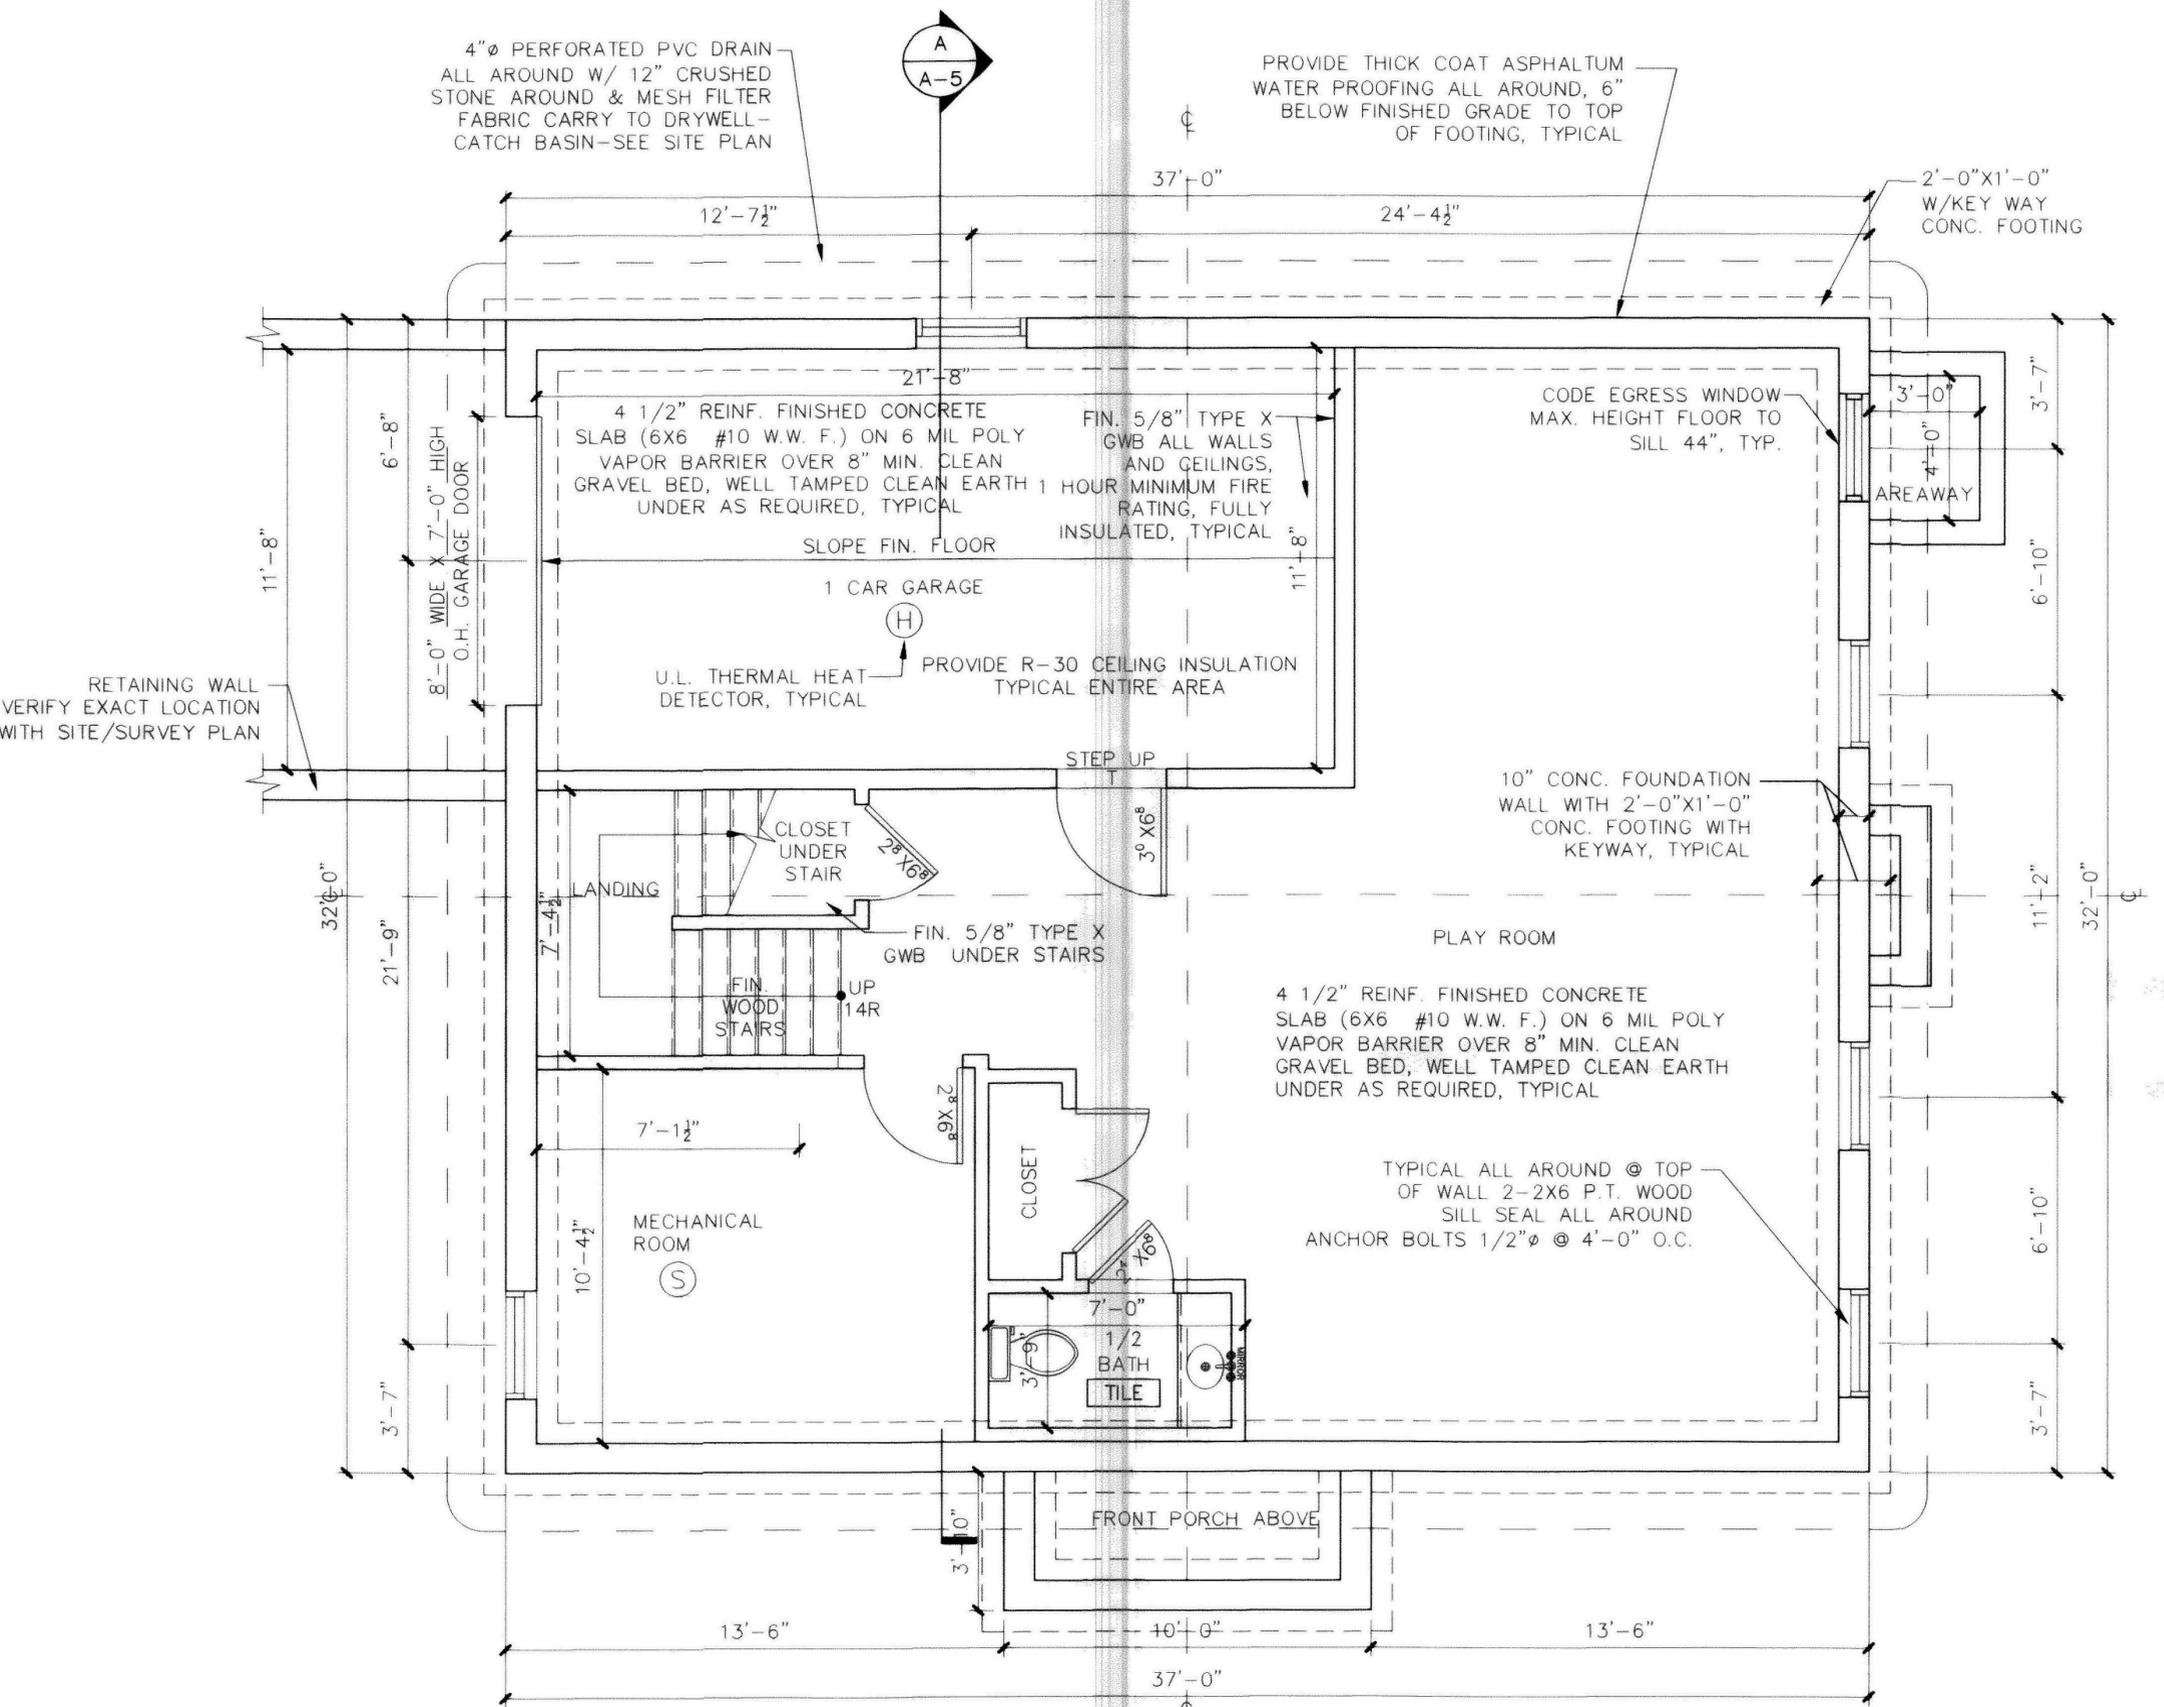

FOUNDATION/GARAGE/BASEMENT FLOOR PLAN

SCALE 1/4"=1'-0"
 EXACT MATERIALS, COLORS TEXTURES, ETC.
 ALL AS PER OWNER, TYPICAL

NOTE:
 EXACT STRUCTURAL FRAMING DESIGN AND DIMENSIONS, IE: LAMINATED BEAMS, JOISTS, ETC. TO BE AS PRE-ENGINEERED COMPANY IE: BOISE-CASCADE OR SIMILAR COMPANY
 GENERAL CONTRACTOR TO REFER TO STRUCTURAL FRAMING DRAWINGS PROVIDED BY PRE-ENGINEERED COMPANY REGARDING ALL STRUCTURAL/ FRAMING NOTES, DESIGN, AND SPECIFICATIONS