



BUILDING 13 KEY PLAN

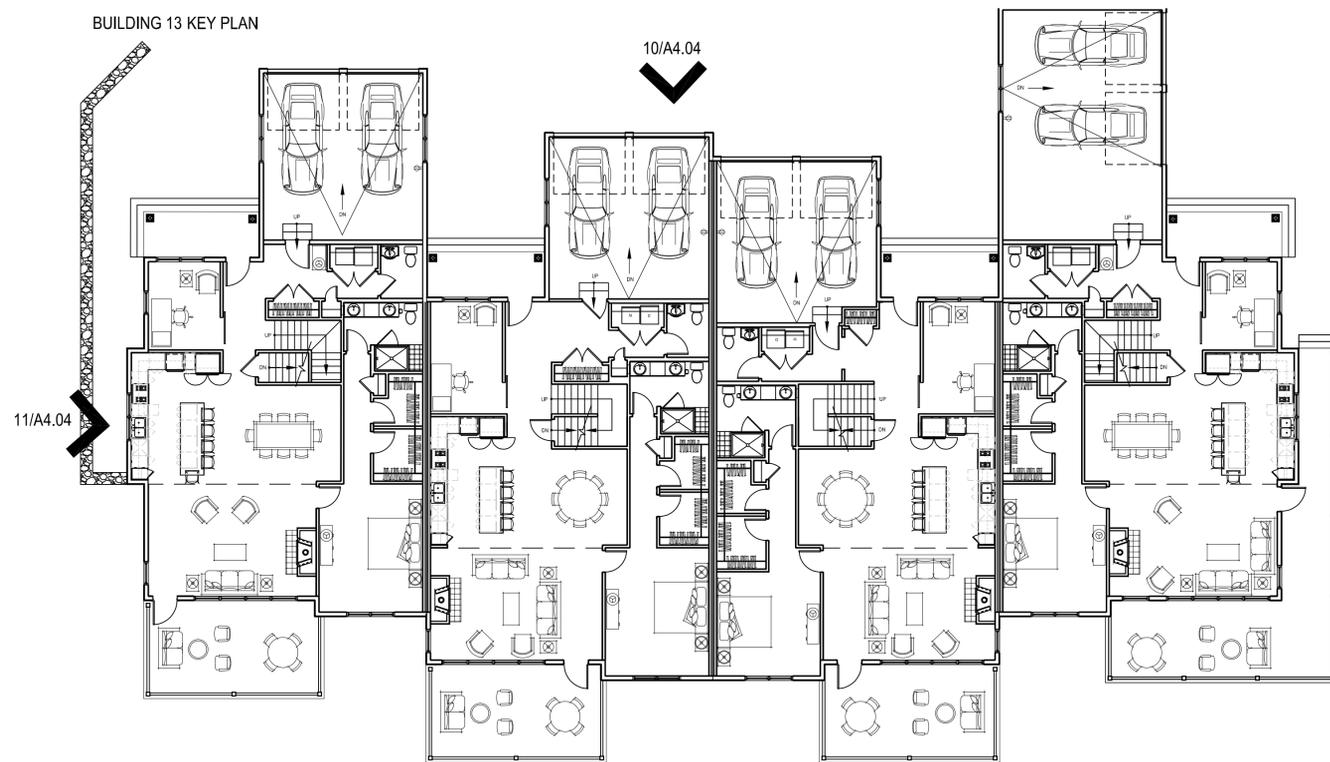

LOCUS PLAN

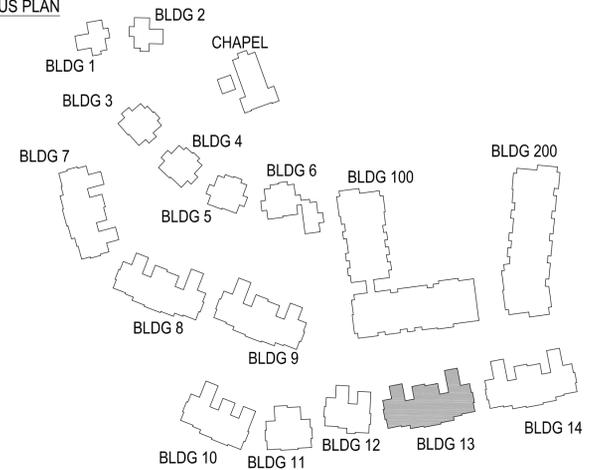

11 BUILDING 13 - WEST ELEVATION
SCALE: 1/8" = 1'-0"



10 BUILDING 13 - FRONT ELEVATION
SCALE: 1/8" = 1'-0"

tat

© The Architectural Team, Inc.
 50 Commandant's Way at Admiral's Hill
 Chelsea MA 02150
 ☎ 617.889.4402
 ☎ 617.884.4329
 architecturalteam.com

Consultant:

Revision:

1	03-01-2022

Architect of Record:




David P. Brando

Drawn: N.B.

Checked: E. B

Scale: 1/8" = 1'-0"

Key Plan:

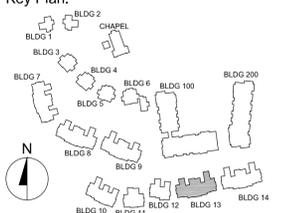

Project Name:

**The Residences
 at Bel Mont
 Zone III
 McLean District
 Olmsted Drive, Belmont, MA**

Sheet Name:

**BUILDING 13
 EXTERIOR
 ELEVATIONS**

Project Number:

20073


Issue Date:

April 16, 2021


Sheet Number:

A4.04

BUILDING 13 KEY PLAN

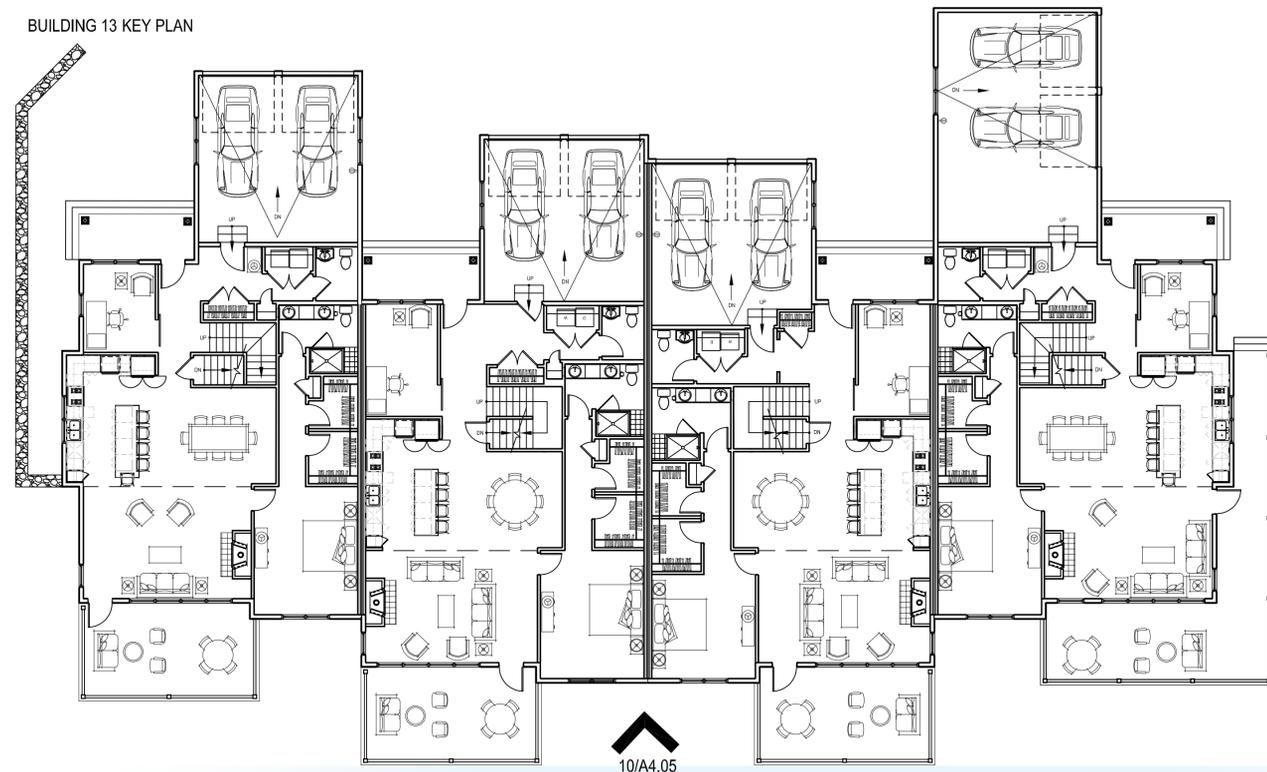


LOCUS PLAN

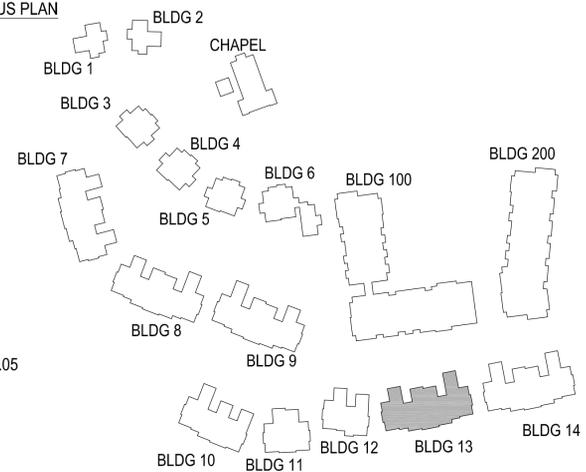


11/A4.05

10/A4.05

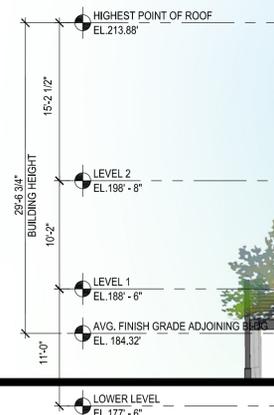

11 BUILDING 13 - EAST SIDE ELEVATION
SCALE: 1/8" = 1'-0"

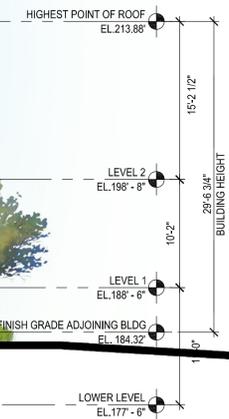

10 BUILDING 13 - REAR ELEVATION
SCALE: 1/8" = 1'-0"

tat

© The Architectural Team, Inc.
50 Commandant's Way at Admiral's Hill
Chelsea MA 02150
O 617.889.4402
F 617.884.4329
architecturalteam.com

Consultant:

Revision:

1 03-01-2022

Architect of Record:




David P. Bradford

Drawn: N.B.

Checked: E.B.

Scale: 1/8" = 1'-0"

Key Plan:

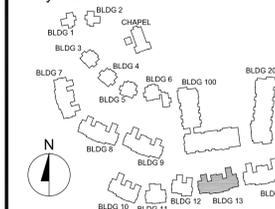

Project Name:

The Residences
at Belmont
Zone III
McLean District
Olmsted Drive, Belmont, MA

Sheet Name:

BUILDING 13
EXTERIOR
ELEVATIONS

Project Number:

20073


Issue Date:

April 16, 2021


Sheet Number:

A4.05

CHAPEL KEY PLAN

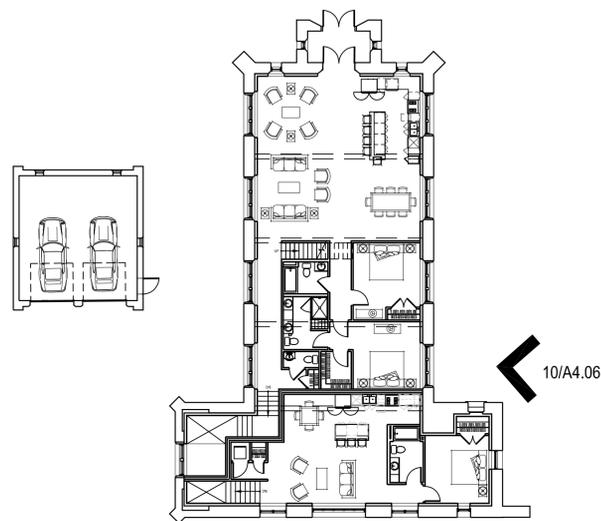

LOCUS PLAN

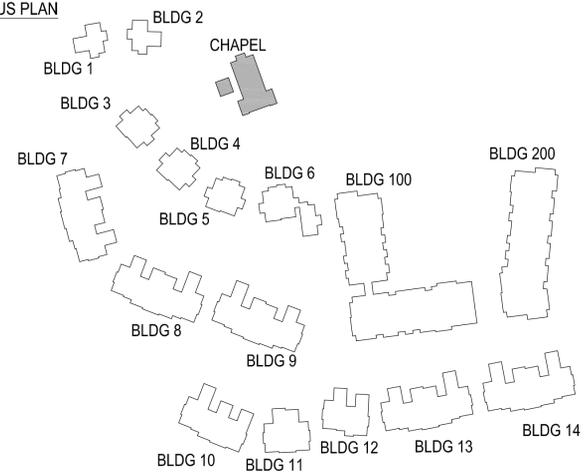

11 CHAPEL - FRONT ELEVATION
SCALE: 1/8" = 1'-0"



10 CHAPEL - WEST SIDE ELEVATION
SCALE: 1/8" = 1'-0"

tat

© The Architectural Team, Inc.
50 Commandant's Way at Admiral's Hill
Chelsea MA 02150
O 617.889.4402
F 617.884.4329
architecturalteam.com

Consultant:

Revision:

1 03-01-2022

Architect of Record:




Drawn: N.B.

Checked: E.B.

Scale: 1/8" = 1'-0"

Key Plan:

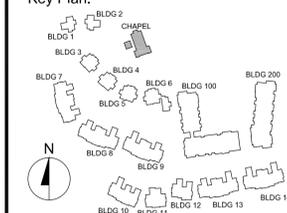

Project Name:

The Residences
at Bel Mont
Zone III
McLean District
Olmsted Drive, Belmont, MA

Sheet Name:

CHAPEL
EXTERIOR
ELEVATIONS

Project Number:

20073

Issue Date:

April 16, 2021


Sheet Number:

A4.06


Friday, March 4, 2022 1:05:22 PM
 P:\20073.00 - Belmont Northland Residential\Drawings\Working\CAD\04 - Elevations\2022-03-01 Elevations_recover.dwg

CHAPEL KEY PLAN

11/A4.07

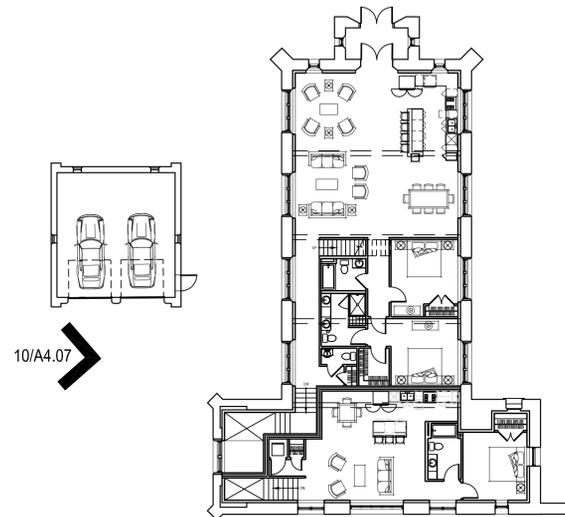

LOCUS PLAN

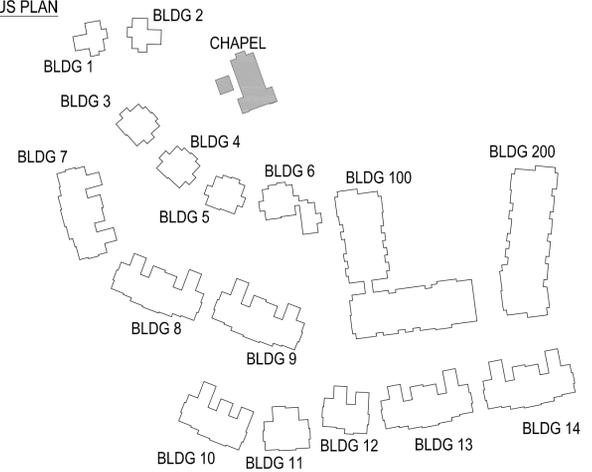

11 CHAPEL - REAR ELEVATION
 SCALE: 1/8" = 1'-0"



10 CHAPEL - EAST SIDE ELEVATION
 SCALE: 1/8" = 1'-0"

tat

© The Architectural Team, Inc.
 50 Commandant's Way at Admiral's Hill
 Chelsea MA 02150
 O 617.889.4402
 F 617.884.4329
 architecturalteam.com

Consultant:

Revision:

1 03-01-2022

Architect of Record:




[Handwritten Signature]

Drawn: N.B.

Checked: E.B.

Scale: 1/8" = 1'-0"

Key Plan:

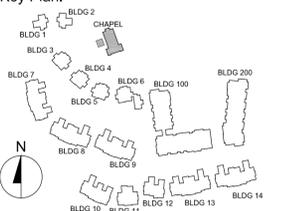

Project Name:

The Residences
 at Belmont
 Zone III
 McLean District
 Olmsted Drive, Belmont, MA

CHAPEL
 EXTERIOR
 ELEVATIONS

Project Number:

20073

Issue Date:


April 16, 2021

Sheet Number:

A4.07

MATERIAL KEY:

1. VERTICAL SKIRT AT PORCH
2. ARCHITECTURAL COLUMN
3. WOOD AND CABLE RAIL AT DECK (TYPICAL)
4. CARRIAGE HOUSE GARAGE DOORS
5. PT DECK WITH SYNTHETIC WOOD DECKING
6. DOUBLE HUNG WINDOW (TYPICAL)
7. ARCHITECTURAL SHINGLE: COLOR TBD
8. FASCIA - PVC PAINTED
9. ARCHITECTURAL SIDING: WOOD GROOVE COLOR TBD
10. ROOFING TYPE #2: STANDING SEAM COLOR TBD
11. ROOFING TYPE #1: ASPHALT SHINGLE COLOR TBD
12. STONE MASONRY

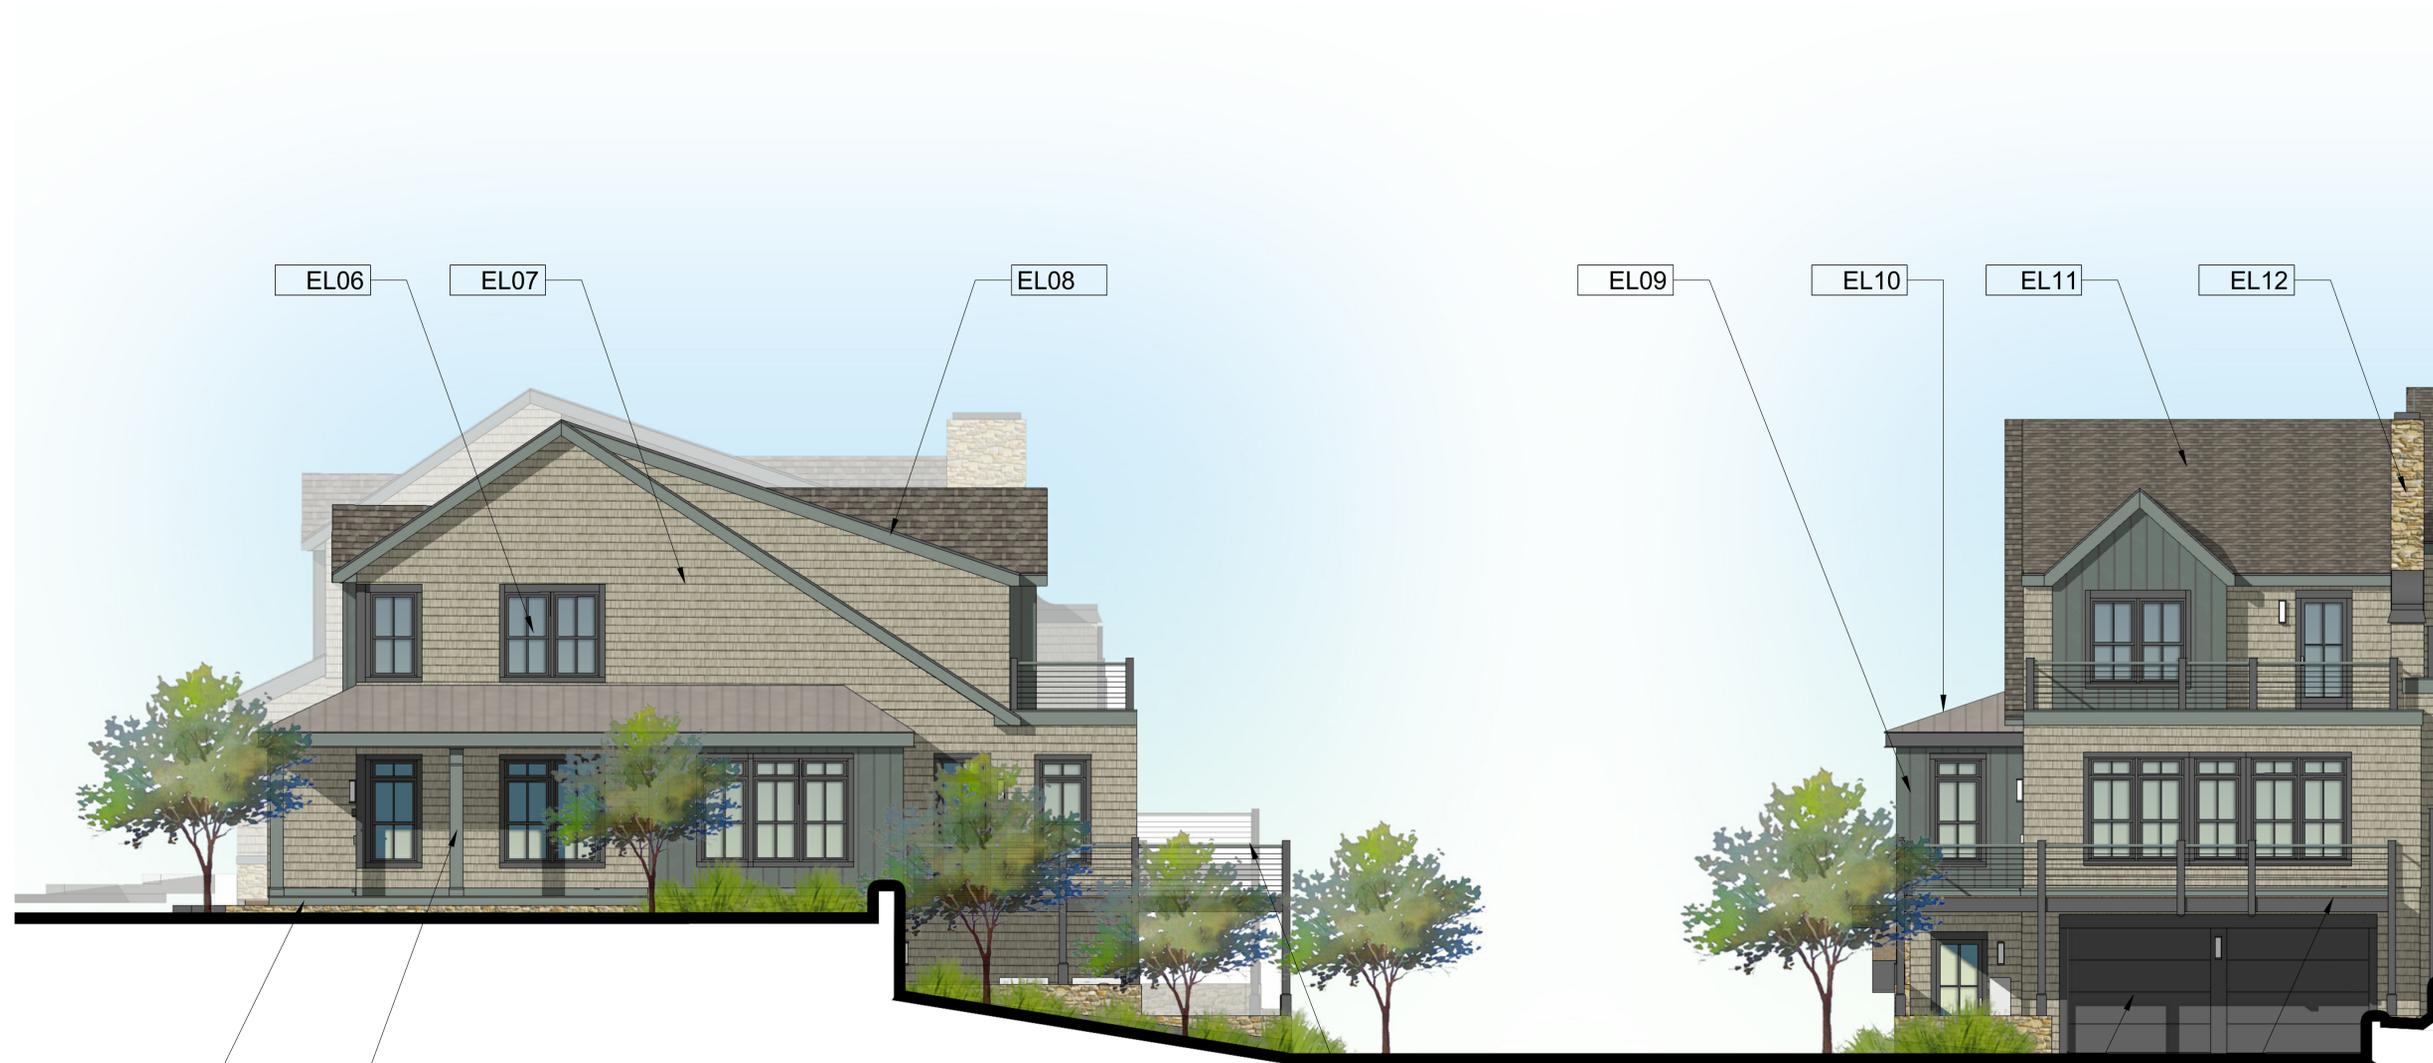

20 BUILDING 5 - EAST ELEVATION (TYPICAL CONDITIONS SUBDISTRICT A)
 SCALE: 3/16" = 1'-0"

10 BUILDING 5 - PARTIAL REAR ELEVATION (TYPICAL CONDITIONS SUBDISTRICT A)
 SCALE: 3/16" = 1'-0"

Consultant:

Revision:

1 03-01-2022

Architect of Record:




Drawn: N.B.

Checked: E. B

Scale: 3/16" = 1'-0"

Key Plan:

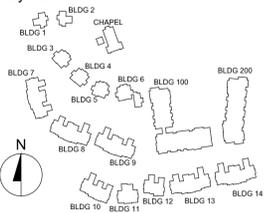

Project Name:

The Residences
 at Bel Mont
 Zone III
 McLean District
 Olmsted Drive, Belmont, MA

Sheet Name:

ENLARGED
 BUILDING EXTERIOR
 ELEVATIONS

Project Number:

20073

Issue Date:

April 16, 2021

Sheet Number:

A4.08




11 BUILDING NO. 13 SECTION
 SCALE: 1/8" = 1'-0"




10 BUILDING NO. 5 SECTION
 SCALE: 1/8" = 1'-0"

BUILDING 13 KEY PLAN

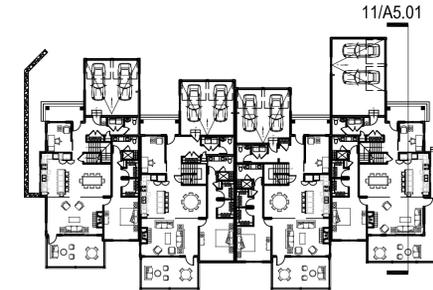

BUILDING 5 KEY PLAN

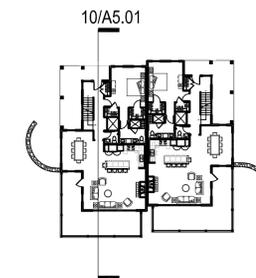

Consultant:

Revision:

03-01-2022

Architect of Record:




Drawn: N.B.

Checked: E.B.

Scale: 1/8" = 1'-0"

Key Plan:

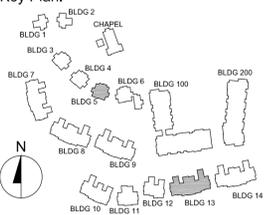

Project Name:

The Residences
 at Bel Mont
 Zone III
 McLean District
 Olmsted Drive, Belmont, MA

Sheet Name:

BUILDINGS 5 & 13
 SECTIONS

Project Number:

20073

Issue Date:

April 16, 2021

Sheet Number:

A5.01