

2023 JUL 25 AM 10: 31

NOTICE OF PUBLIC HEARING BY THE TOWN OF BELMONT PLANNING BOARD

ON APPLICATION FOR DESIGN AND SITE PLAN REVIEW APPROVAL

Notice is hereby given that the Planning Board will hold a public hearing on Tuesday, August 22, 2023 at 7:00 PM by remote access through the Zoom app. to consider the application of Town of Belmont, Municipal Skating Rink Building Committee, agent, for Design and Site Plan Review Approval to construct a new Ice Skating Rink at 297 Concord Ave. located in a General Residence (GR) zoning district.

Note: Application submittals, meeting agenda & instructions on remote access can be found on the Town's website: https://www.belmont-ma.gov/planning-board

TOWN OF BELMONT PLANNING BOARD



Town of Belmont Planning Board

APPLICATION FOR DESIGN AND SITE PLAN REVIEW

Planning Board Homer Municipal Building 19 Moore Street	Date: 7/25 7023		
Belmont, MA 02478			
To Whom It May Concern:			
Pursuant to the provisions of Section 7.3, Design and Site Plan Review, of the			
Town of Belmont Zoning By-Laws, I/We the undersigned, being owner(s) of certain parcel of land (with the buildings thereon) situated on			
		Municipal Skarting Rink	
		(Sec attacket)	
		on the ground that the same will be in harmony with the general	
purpose and intent of said Zoning By-Law.			
Petitioner(s) are further to comply with the requirements of Section 7.3.5 of said			
Zoning By-Law attached.			
Signature of Petitioner	Mark x Haley		
Print Name	Chair, Municipal States		
Address	Kenk Blde Committee		
DaytimeTelephone Number			

Municipal Skating Rink Building Committee Town Hall -Select Board's Office Belmont MA.

Planning Board, Town of Belmont

Ten reasons that the Planning Board should approve this much needed Town sponsored project. Let us count the ways:

- 1. The existing rink has exceeded its useful life and needs to be replaced.
- 2. The Town Voters passed a debt exclusion to fund a rink replacement project.
- 3. Town Meeting unanimously voted a budget to rebuild the rink.
- 4. The new facility will be an asset to the Town allowing 12 months of use vs 4 months today.
- 5. The facility will provide new multi-use locker rooms for High School student athletes.
- 6. The facility will include public rest rooms for not just this facility but for the adjacent Harris Field.
- 7. A concession stand has been included in the design for use by spectators attending athletic events at Harris Field and those coming to the Ice Rink.
- 8. The facility can be used by the Recreation Department for on ice and summer programs.
- 9. The proposed facility will be constructed at the same location as the existing, although slightly larger.
- 10. The new facility will meet all current Building Codes including ADA and be powered partially with renewable energy. No fossil fuels will be utilized.

Based on these compelling reasons the Planning Board should vote to approve this project.

Sincerely Yours,

Mark X Haley
Mark X Haley

Chair - Municipal Skating Rink Building Committee



OFFICE OF COMMUNITY DEVELOPMENT TOWN OF BELMONT

19 Moore Street Homer Municipal Building Belmont, Massachusetts 02478-0900

Telephone: (617) 993-2650 Fax: (617) 993-2651

Building Division (617) 993-2664 Engineering Division (617) 993-2665 Planning Division (617) 993-2666

July 17, 2023

Town of Belmont Municipal Skating Rink Building Committee, agent 455 Concord Ave. Belmont, MA 02478

RE: Denial to Construct an Ice-Skating Rink

Dear Municipal Skating Rink Building Committee members,

The Office of Community Development is in receipt of your building permit application to construct an Ice-Skating Rink at 297 Concord Avenue located in a General Residence (GR) Zoning District.

Your application can not be approved because Section 7. 3. 2 a) of the Zoning By-Law requires Design and Site Plan Review Approval from the Planning Board for structures greater than 2,500 square feet.

If you choose to apply for Design and Site Plan Review, please contact the Office of Community Development at (617)-993-2666 to schedule an appointment with Ara Yogurtian, Assistant Director, in order to begin this process.

Sincerely

Ara Yogurtian Assistant Director,

Office of Community Development



Site Plan

THE G ARCHI

STUD

6 1 7 5

WWW.GALANTE

Project Number 2202 Project Title Belmont Sk Sports Fac

297 Conco Belmont, N

Drawing Title
Architect
Plan

Date/Issued For 07.18.23

Issue


NO CONST

Scale As Noted

Drawn By

Drawing Number

1/32" = 1'-0"

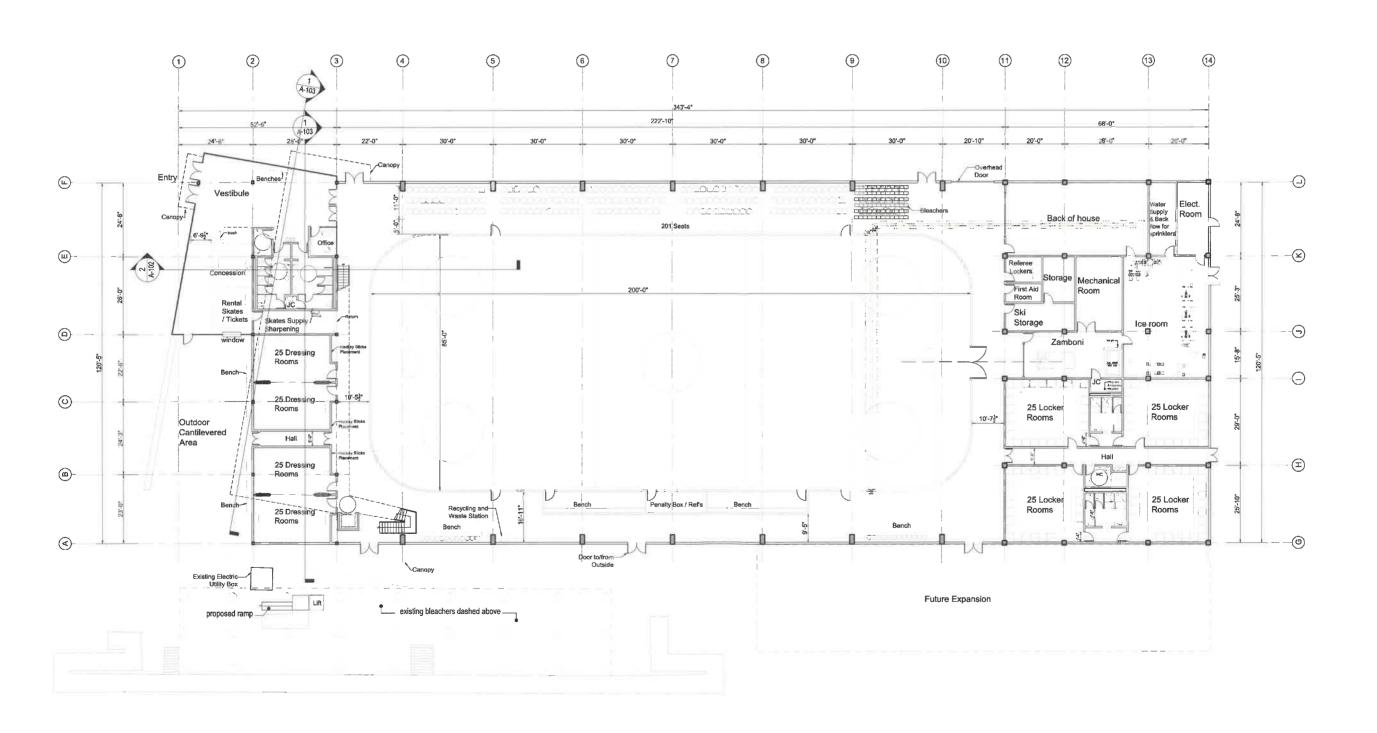

THE C ARCH STUD

146 MT AUBURN

6 1 7 5

WWW.GALAN

Project Numbe 2202 Project Title Belmont :

Sports Fa 297 Conc Belmont,

Drawing Title
First Floo
with Me

Date/Issued For 07.18.23


Issue

NC CONS

Scale As Noted

Drawn By CT

Drawing Numbe

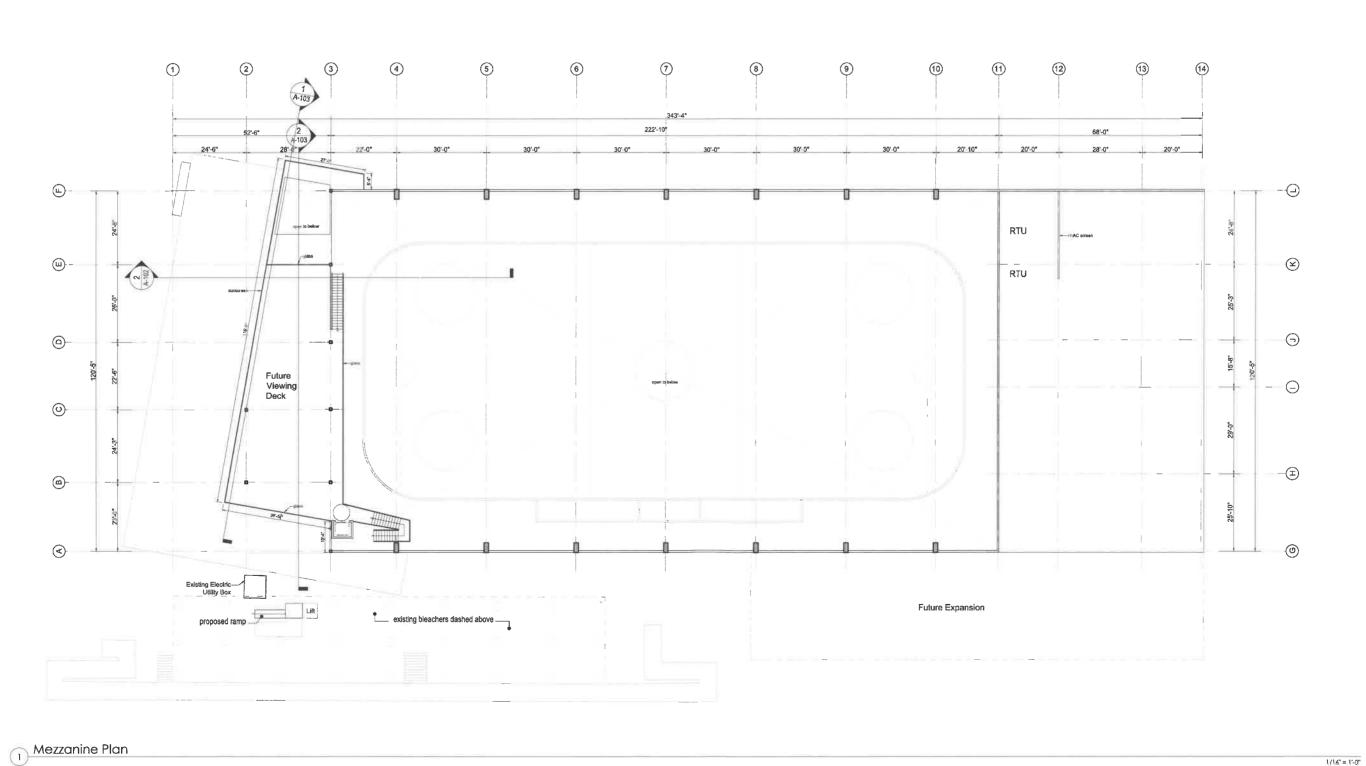

THE (ARCH STUE

146 MT AUBURN

6 1 7 5

WWW.GALAN

Project Numb∈ 2202 Project Title Belmont Sports Fa

297 Cond Belmont,

Drawing Title Mezzan

Date/Issued Fo 07.18.23


Issue

N(CONS

Scale As Noted

Drawn By CT

Drawing Numb

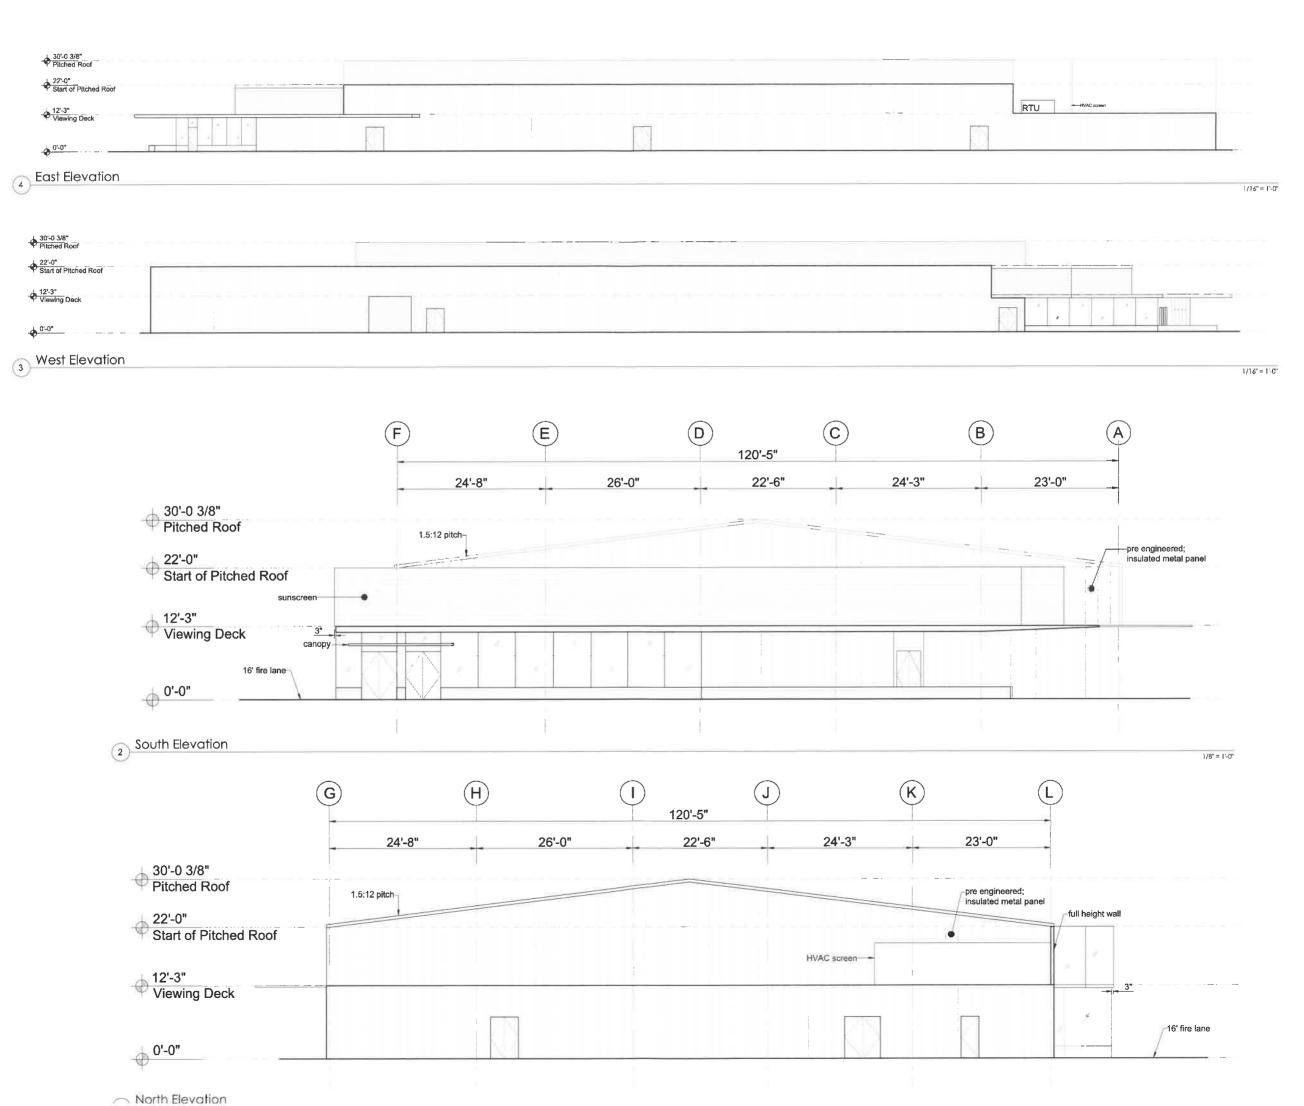

THE (
ARCH
STUE

146 MT AUBURN

6 1 7 5

WWW.GALAN

Project Numbe 2202 Project Title Belmont Sports Fc

297 Cone Belmont,

Drawing Title
Elevatio

Date/Issued Fc 07.18.23

lss∪e


N(CONS

Scale As Noted

Drawn By CT

Drawing Numb

Α-

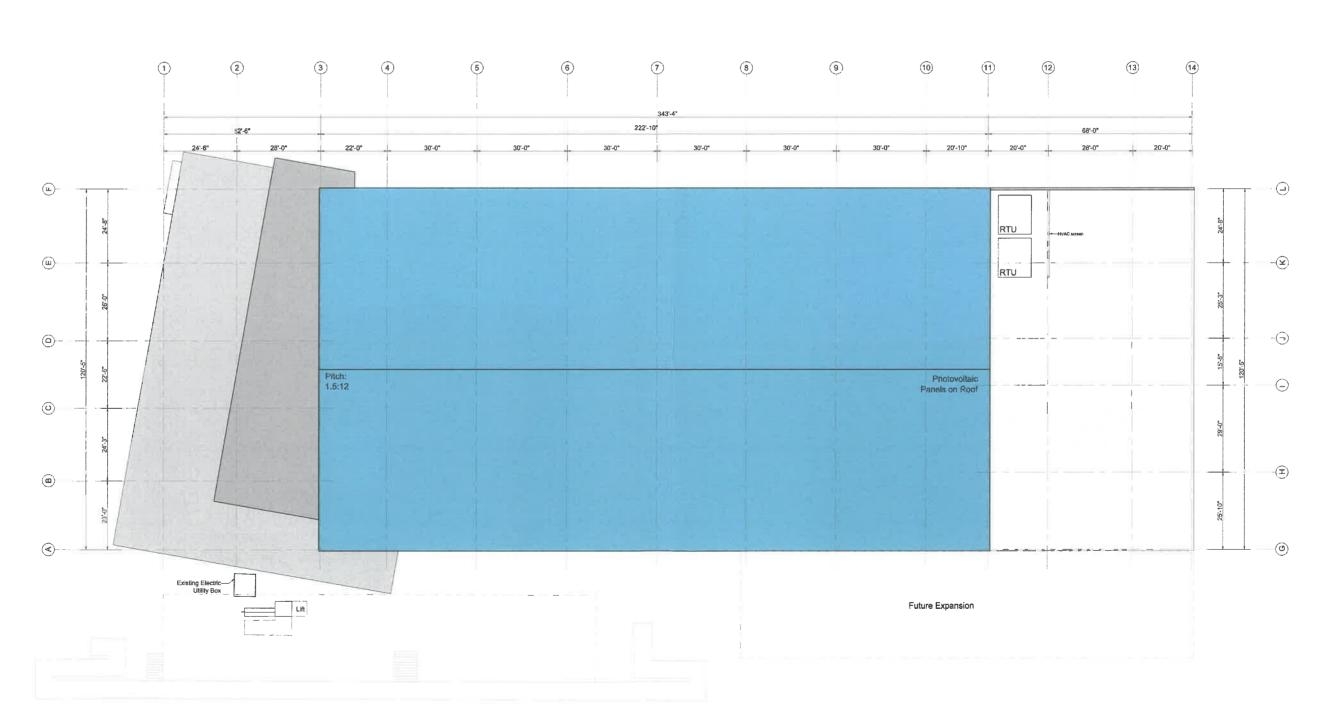

THE (ARCH STUC

146 MT AUBURN

6 1 7 5

WWW.GALAN

Project Numbe Project Title Belmont Sports Fc

297 Cond Belmont,

Drawing Title
Roof Plc

Date/Issued Fo 07.18.23

Issue

N(CONS

Scale

As Noted

Drawn By CT

Drawing Numb