

41

CEDAR ROAD
BELMONT MA
02478

ADDITIONS &
RENOVATIONS

PERMIT SET

Job:	2918
Date:	01/27/2022
Scale:	AS NOTED
Drawn:	ISP
Checked:	ATR

EXISTING FIRST
FLOOR PLAN -
DIMENSIONED


Rojas Design, Inc.
Architecture
46 Waltham Street -
Suite 2A
Interior Design
Boston MA 02118
Landscape Architecture
(617) 720-4100

Rojas

This drawing and the details on it,
as an instrument of service, is
property of Rojas Design, Architects,
Interior Architects, & Landscape
Architects, and may be used only
for this specific project and shall
not be loaned, copied or reproduced
in any form without the expressed
written consent of Rojas Design,
Inc.

Copyright © 2021 Rojas Design, Inc.
All Rights Reserved

EX-01

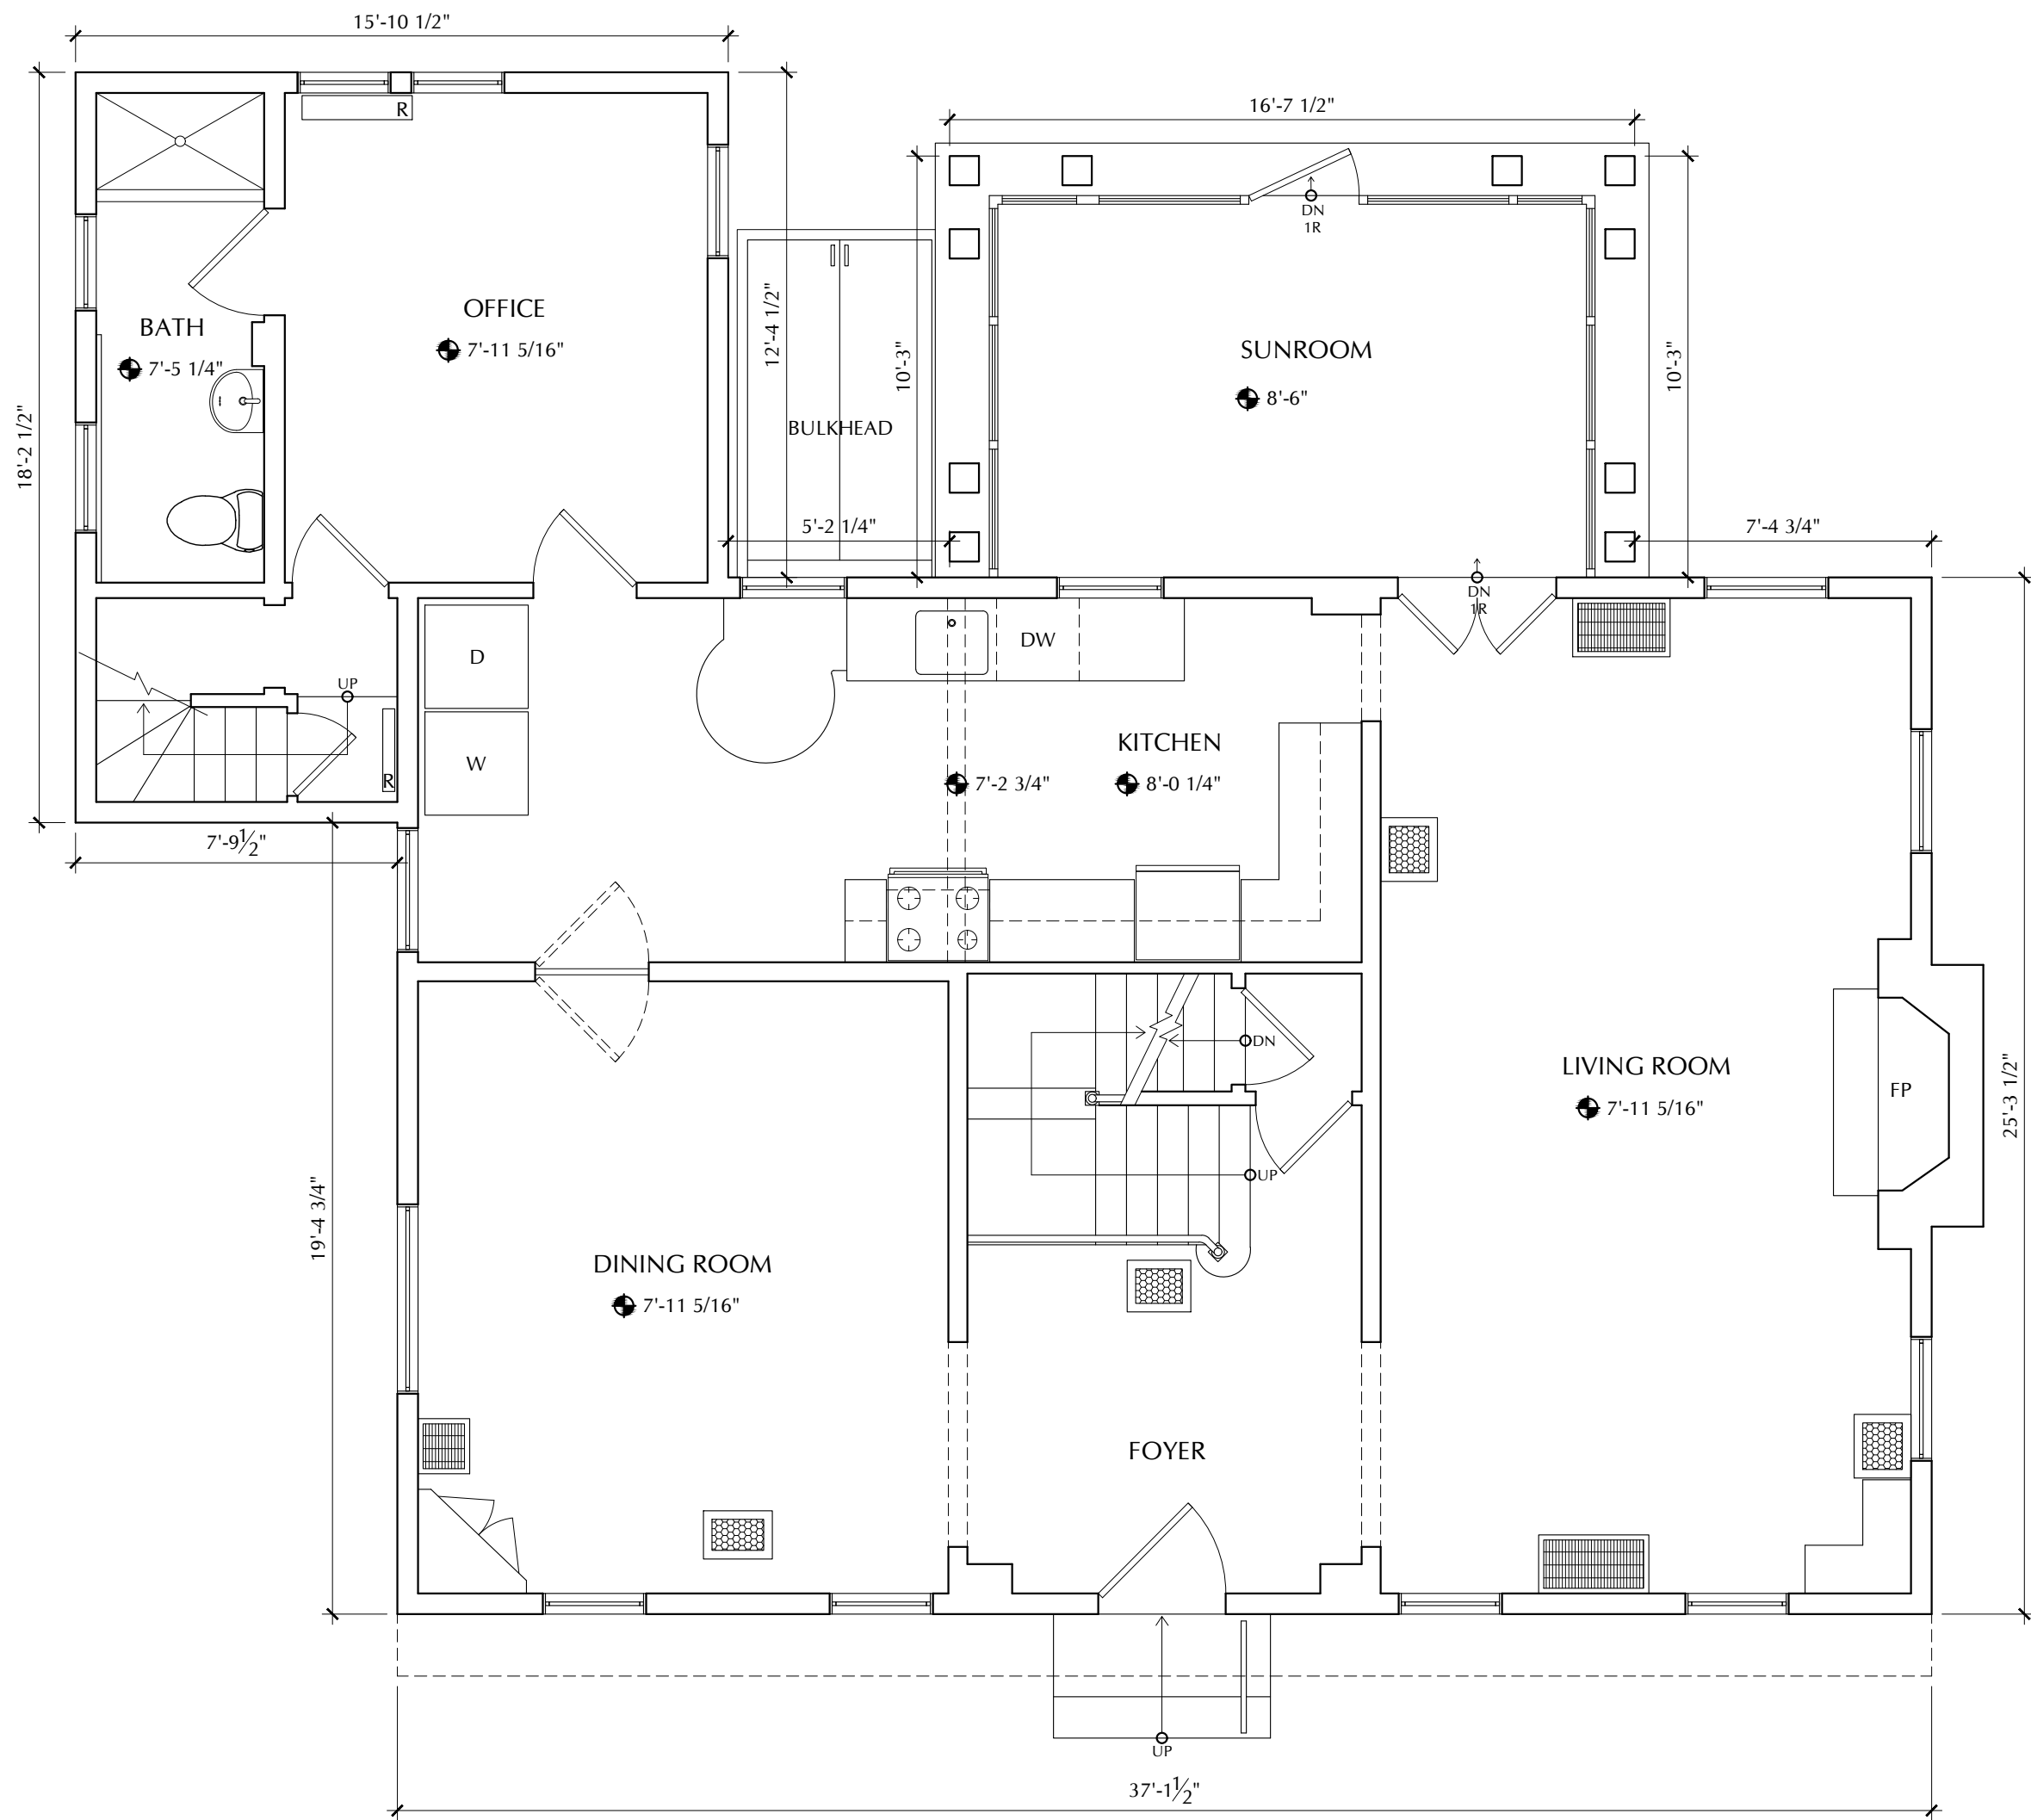

1 EXISTING FIRST FLOOR PLAN

SCALE: 1/4" = 1'-0"



41

CEDAR ROAD
BELMONT MA
02478

ADDITIONS &
RENOVATIONS

PERMIT SET

Job:	2918
Date:	01/27/2022
Scale:	AS NOTED
Drawn:	ISP
Checked:	ATR

EXISTING
SECOND FLOOR
PLAN -
DIMENSIONED


Rojas Design, Inc.
Architecture
46 Waltham Street -
Suite 2A
Interior Design
Boston MA 02118
Landscape Architecture
(617) 720-4100

Rojas

This drawing and the details on it,
as an instrument of service, is
property of Rojas Design, Architects,
Interior Architects, & Landscape
Architects, and may be used only
for this specific project and shall
not be loaned, copied or reproduced
in any form without the expressed
written consent of Rojas Design,
Inc.


Copyright © 2021 Rojas Design, Inc.
All Rights Reserved

EX-02

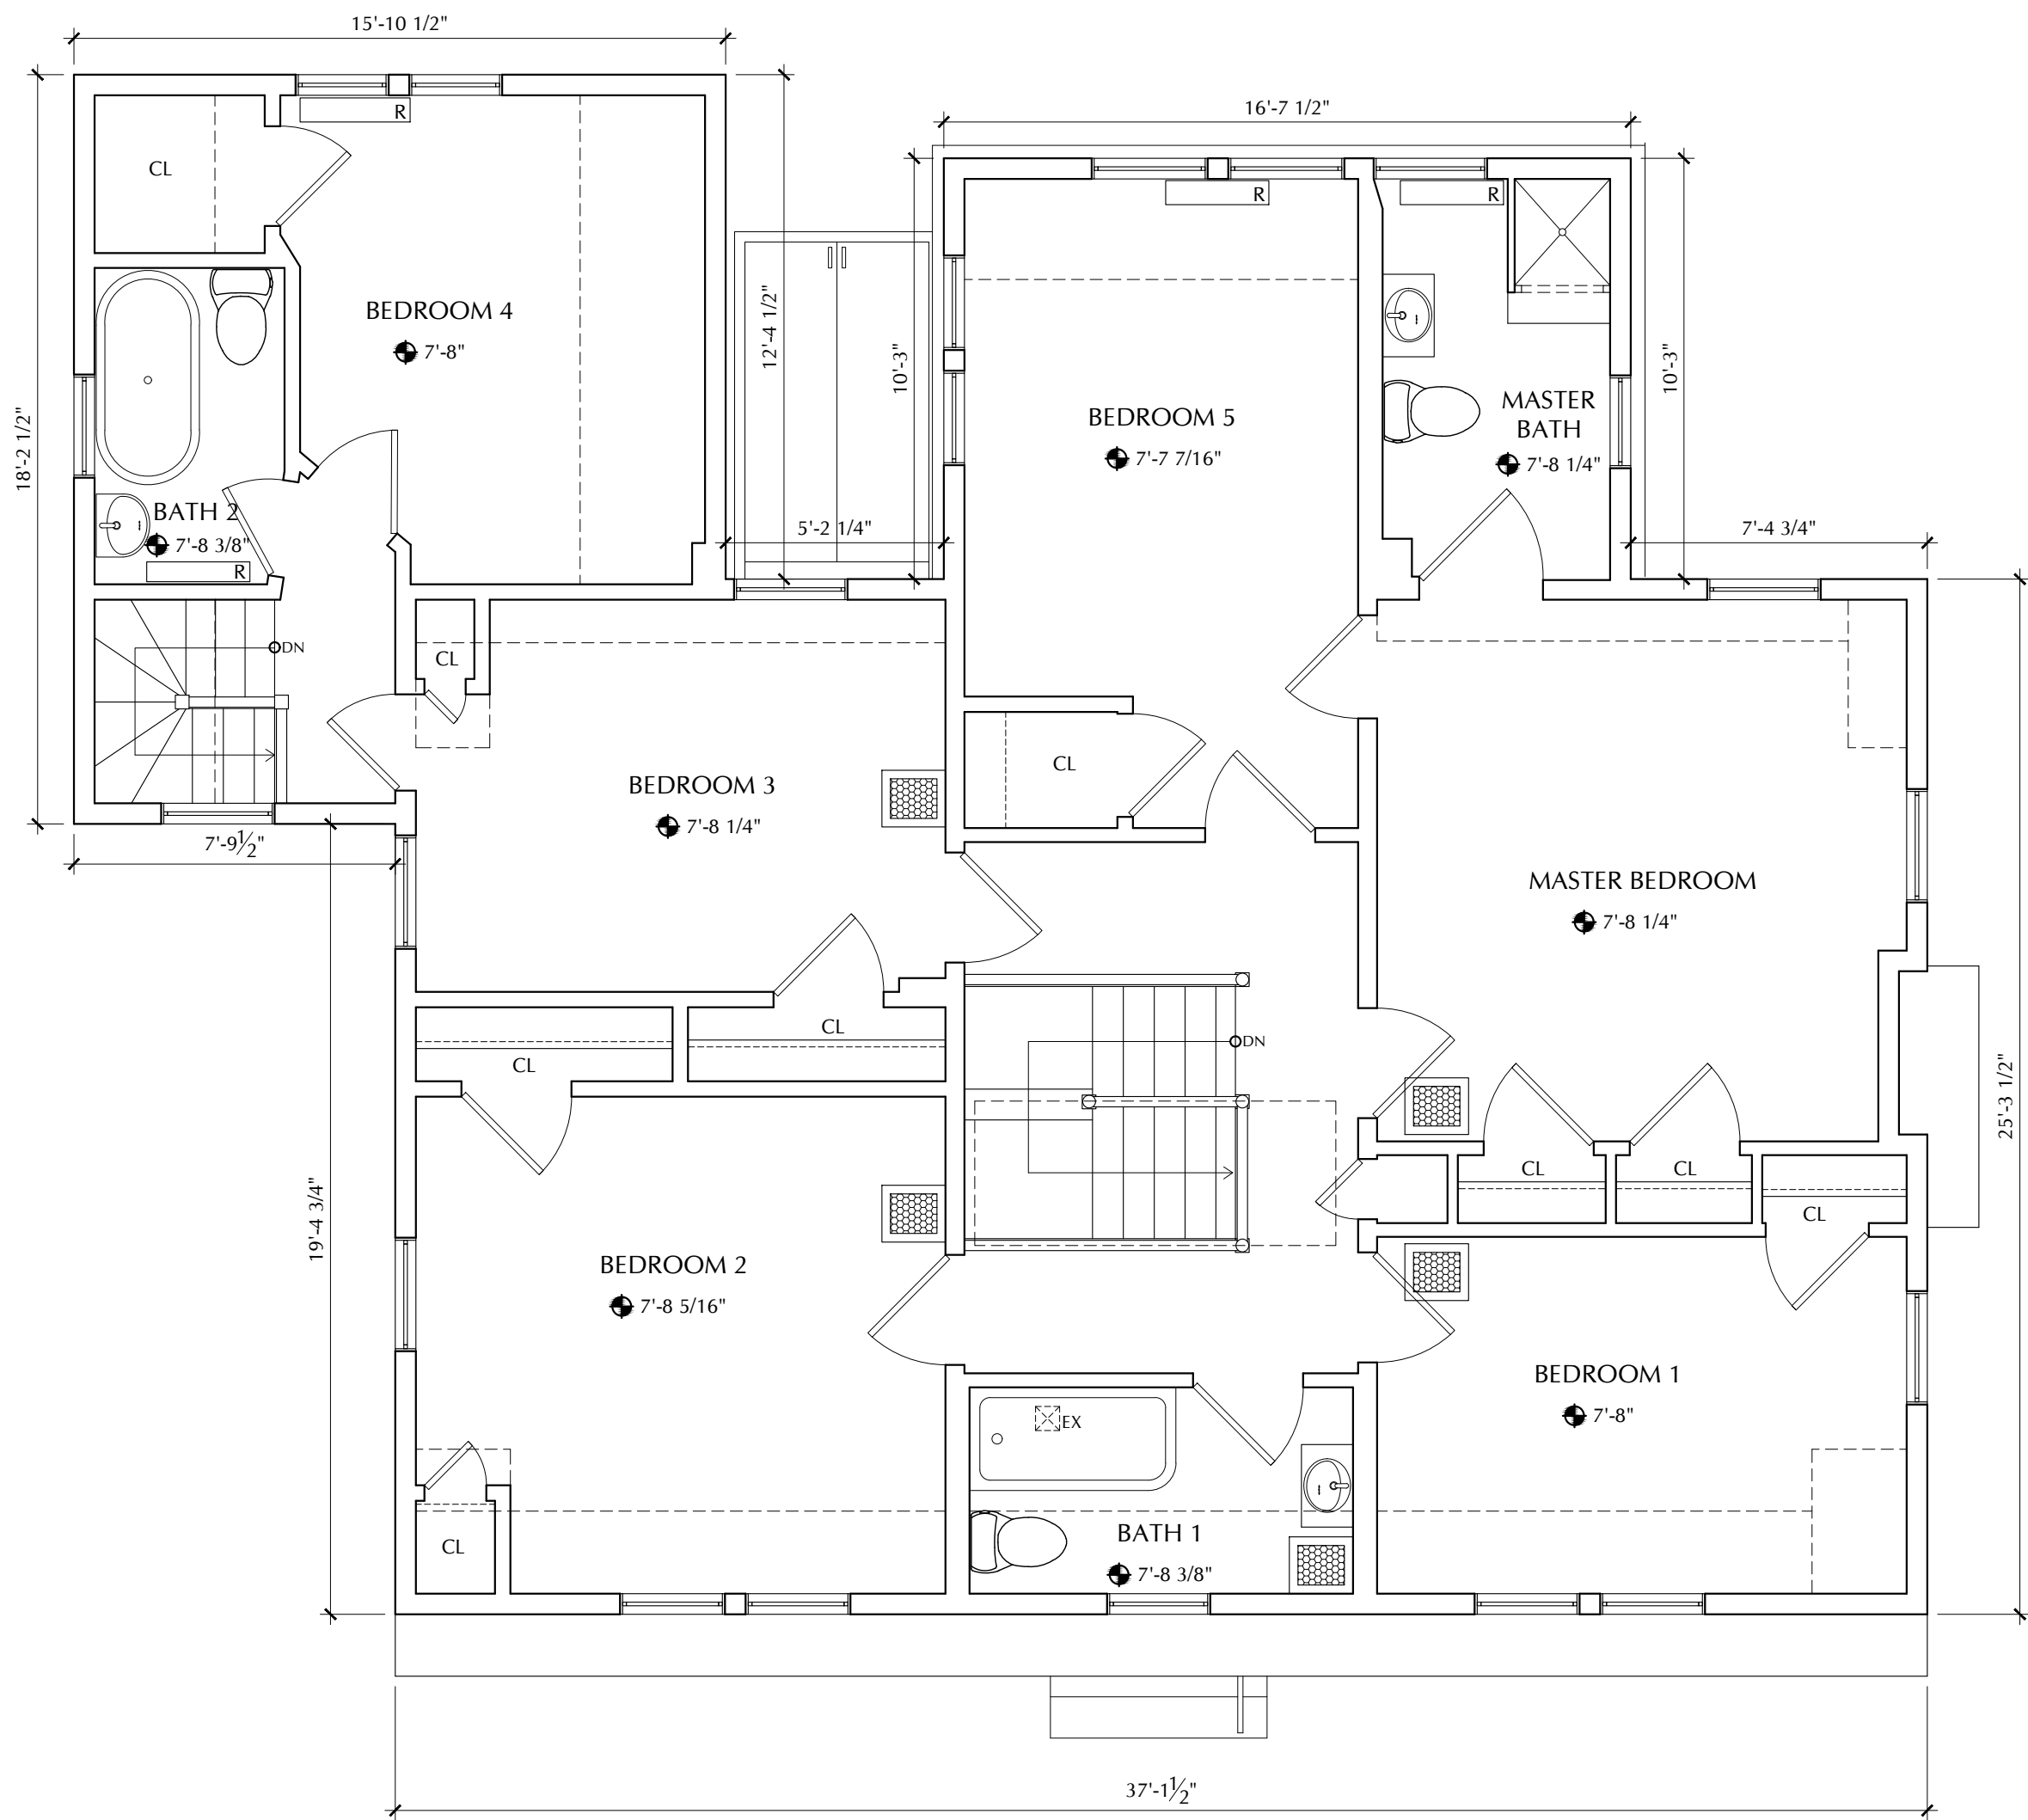

1 EXISTING SECOND FLOOR PLAN

SCALE: 1/4" = 1'-0"

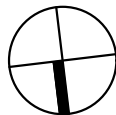

Job:	2918
Date:	01/27/2022
Scale:	AS NOTED
Drawn:	ISP
Checked:	ATR

EXISTING
BASEMENT
FLOOR PLAN -
DIMENSIONED


Rojas Design, Inc.
Architecture
46 Waltham Street -
Suite 2A
Interior Design
Boston MA 02118
Landscape Architecture
(617) 720-4100

Rojas

This drawing and the details on it,
as an instrument of service, is
property of Rojas Design, Architects,
Interior Architects, & Landscape
Architects, and may be used only
for this specific project and shall
not be loaned, copied or reproduced
in any form without the expressed
written consent of Rojas Design,
Inc.

Copyright © 2021 Rojas Design, Inc.
All Rights Reserved

EX-03

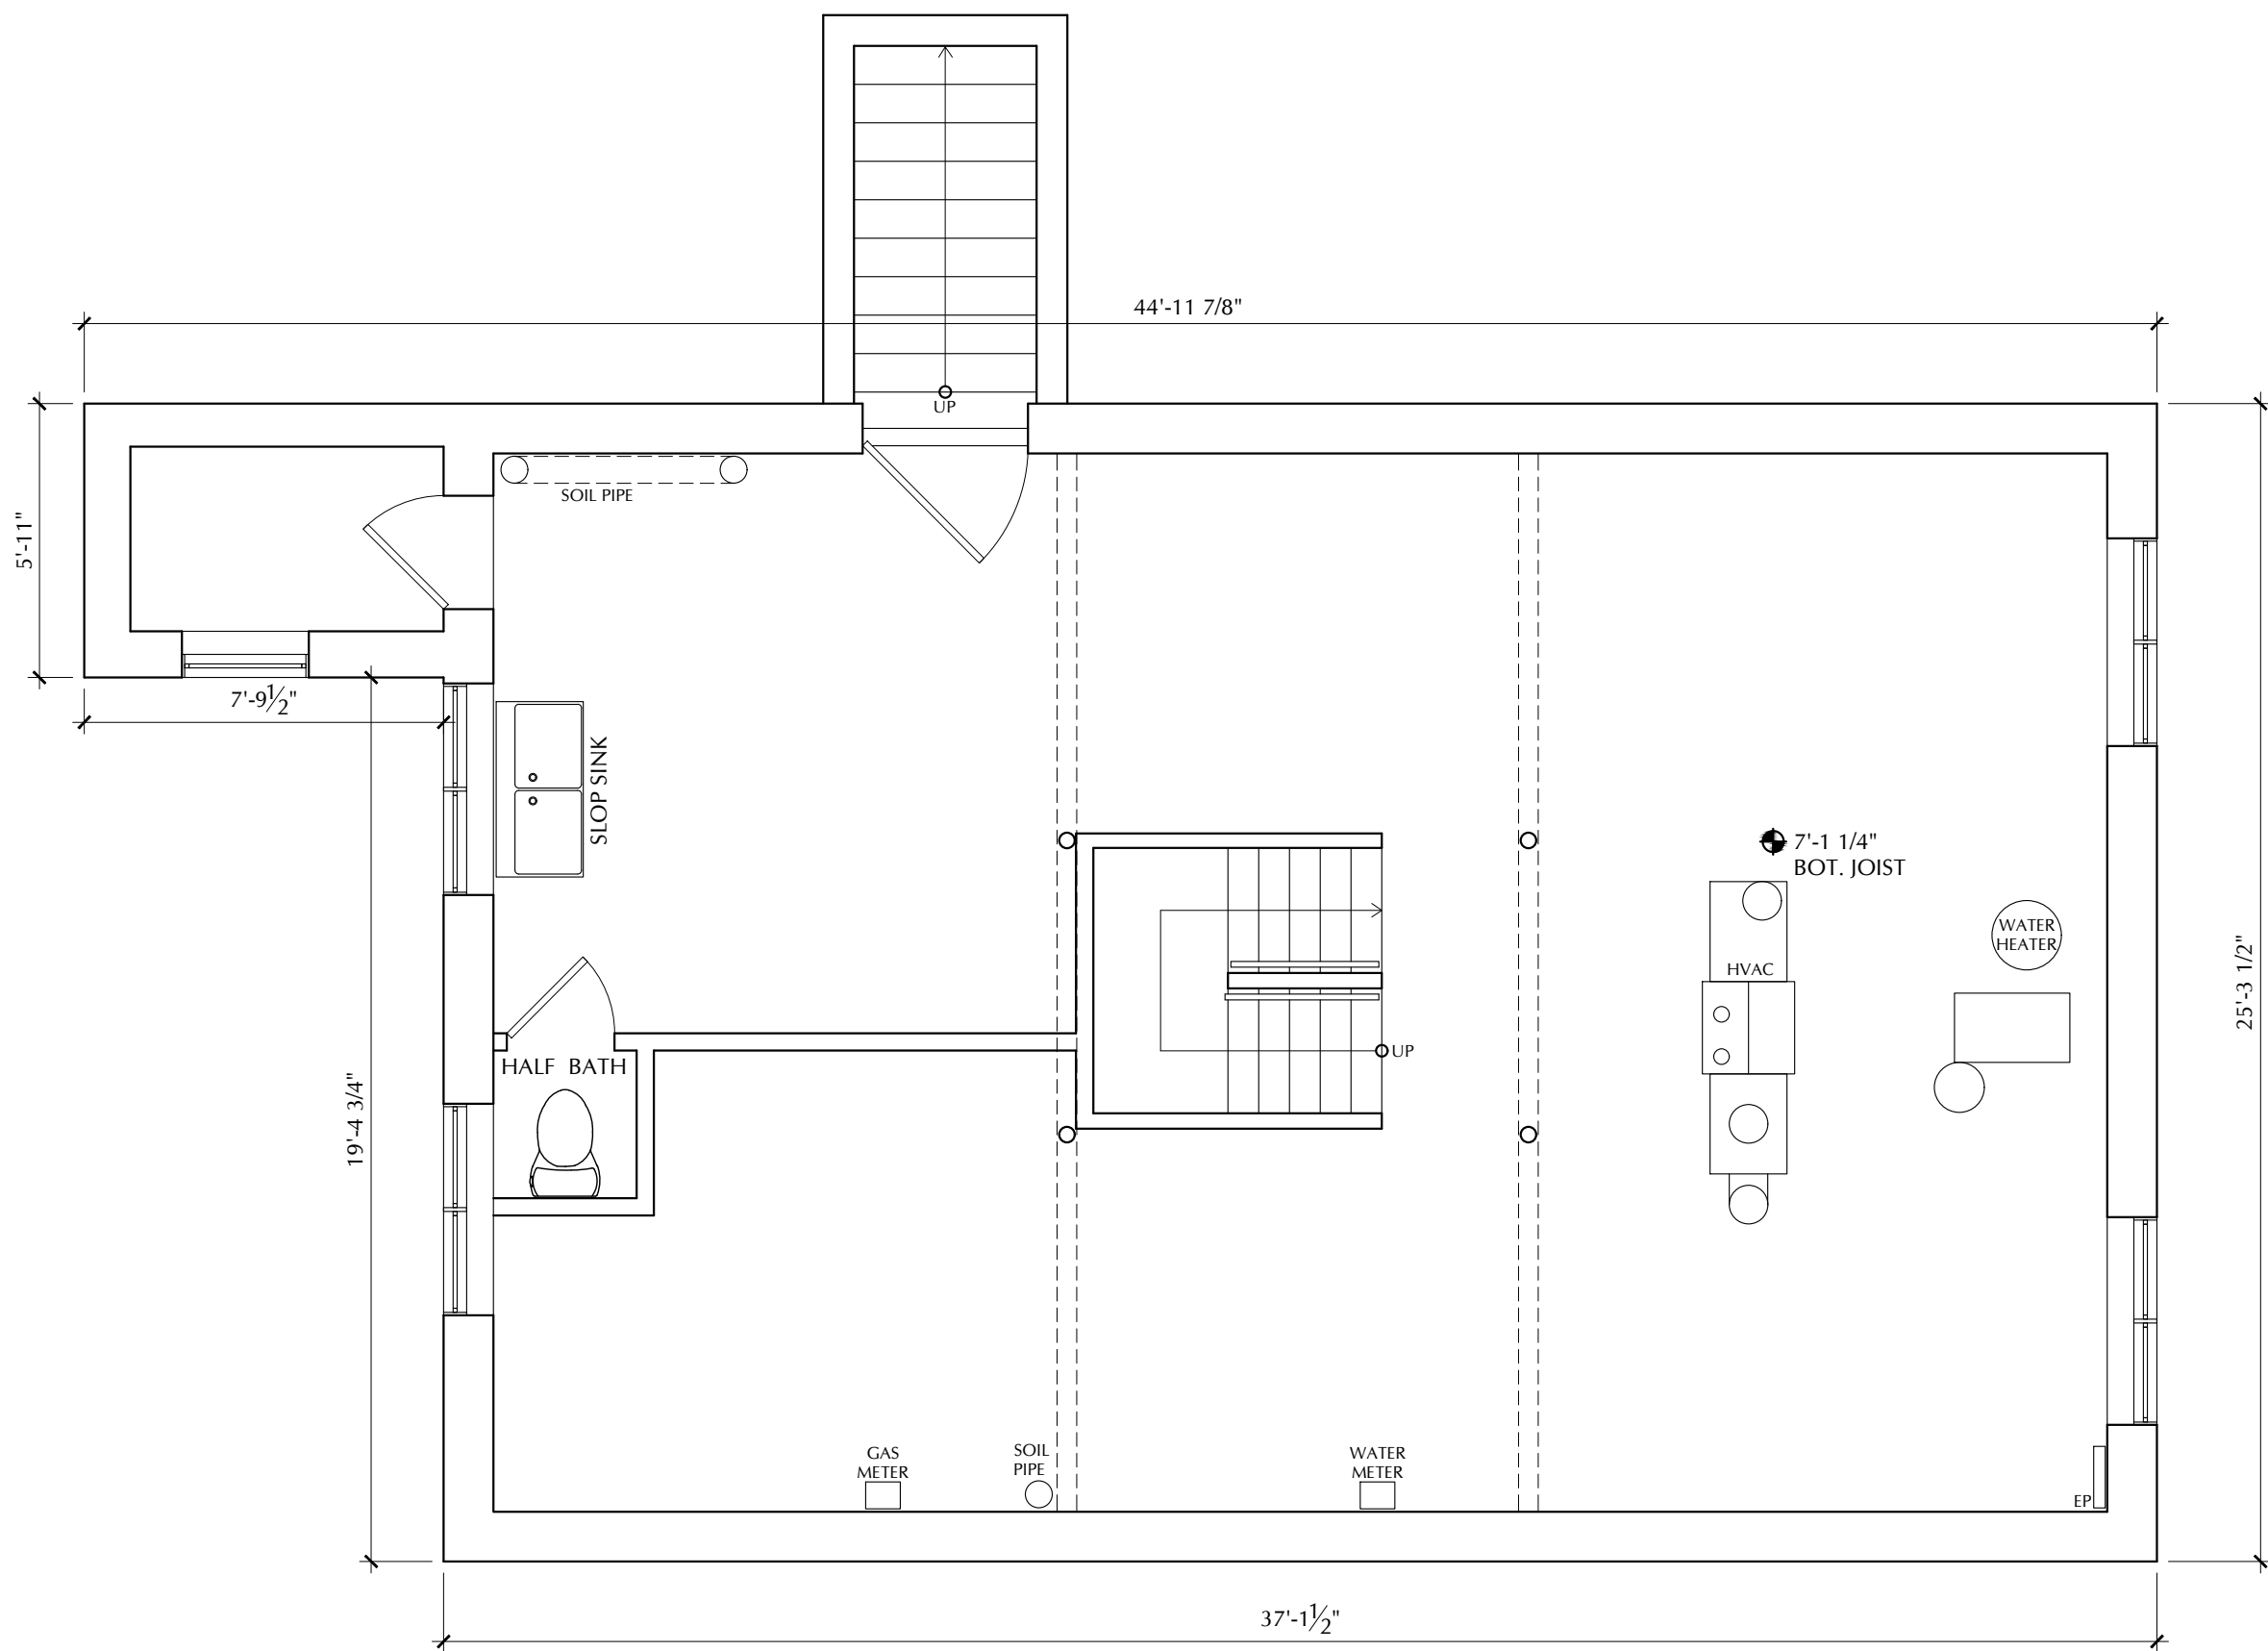

1 EXISTING BASEMENT FLOOR PLAN

SCALE: 1/4" = 1'-0"

