


COMPARATIVE PLAN SET

- PROPOSED SITE PLAN AND APPROVED SITE PLAN
- PROPOSED FLOOR PLANS SHOWING CHANGES TO EXTERIOR ALIGNMENTS
- APPROVED SP PLANS 11 JULY 2013 AND 16 DEC 2014

THE BRADFORD

SITE PLAN

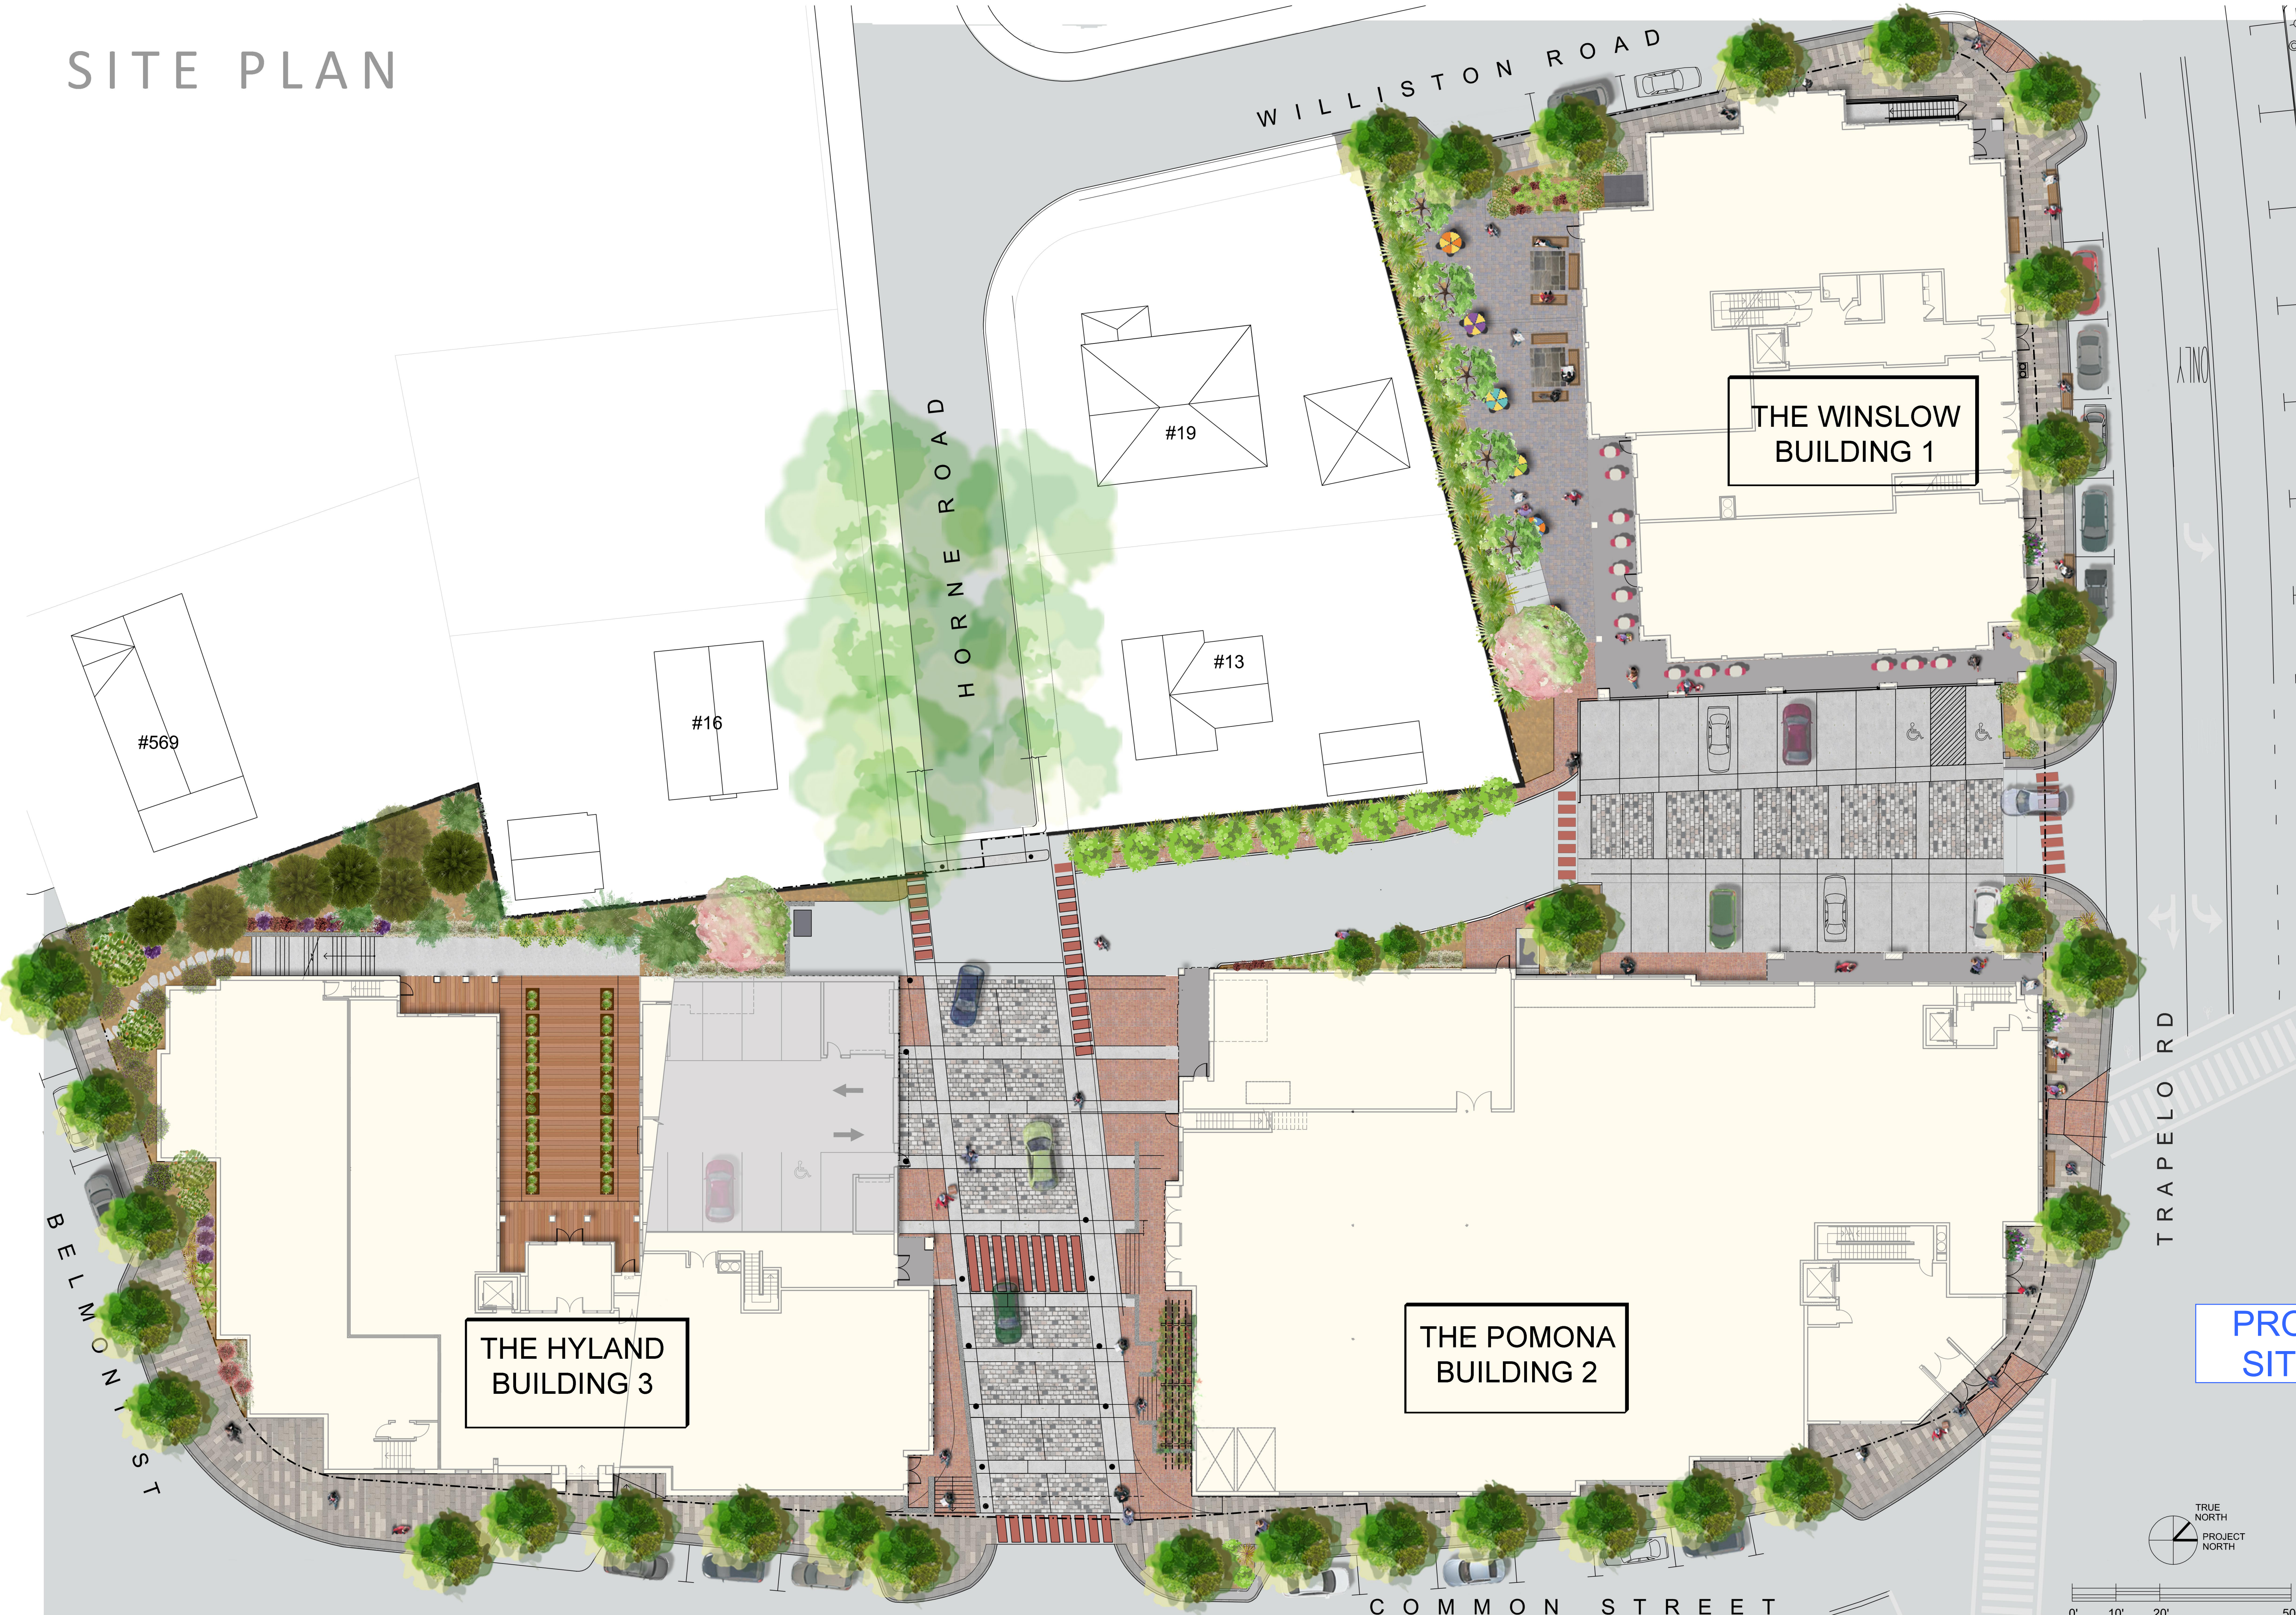

THE BRADFORD

PROPOSED
SITE PLAN


PETER
QUINN
ARCHI
TECTS
ARCHITECTURE
PLANNING
COMMUNITY DESIGN

BELMONT RESIDENTIALS, LLC
NEEDHAM, MA
Toll Brothers
APARTMENT LIVING



PETER QUINN ARCHITECTS
 ARCHITECTURE
 PLANNING
 COMMUNITY DESIGN

PETER QUINN ARCHITECTS LLC
 1904 MASS AVE, 2ND FLOOR
 CAMBRIDGE, MA 02140
 PH 617-354-3989 FAX 617-866-0280

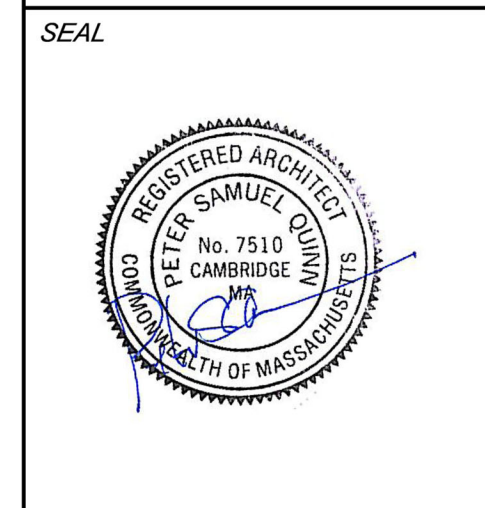

CONSULTANT
 NAME
 COMPANY
 ARCHITECTS
 Incorporated

CONSULTANT

PROJECT
CUSHING VILLAGE
 CUSHING SQUARE
 BELMONT, MA

PREPARED FOR
SMITH LEGACY PARTNERS
 6 LITTLEFIELD ROAD
 ACTON, MA 01720

DRAWING TITLE
SITE PLAN / BLDG PLAN AT GRADE

SCALE AS NOTED

REVISION	DATE
SP REVS-2	9 APR 2013
SP REVS 30	10 MAR 2013
DRAWN BY CY	REVIEWED BY PQ

SHEET

A1.1

APPROVED SP SITE PLAN

NOTE - SEE SHEET Z2 FOR DATA SUMMARIES

SCALE 1/16" = 1'-0" AT ORIGINAL SIZE

TRUE NORTH

PROJECT

1ST FLOOR 5-10-2013

SEAL

CONSULTANT

CONSULTANT

PROJECT
THE BRADFORD
 BELMONT, MA

PREPARED FOR
Toll Brothers
 APARTMENT LIVING
 TOLL BROTHERS
 APARTMENT LIVING
 DIVISION
 NEEDHAM, MA

DRAWING TITLE
**UNDERGROUND
 PARKING PLAN**

(ALL CELLAR
 BELOW GRADE)

SCALE AS NOTED


REVISION DATE

PROGRESS MAY 01, 2017

DRAWN BY AMF REVIEWED BY PQ

SHEET

AG1.0

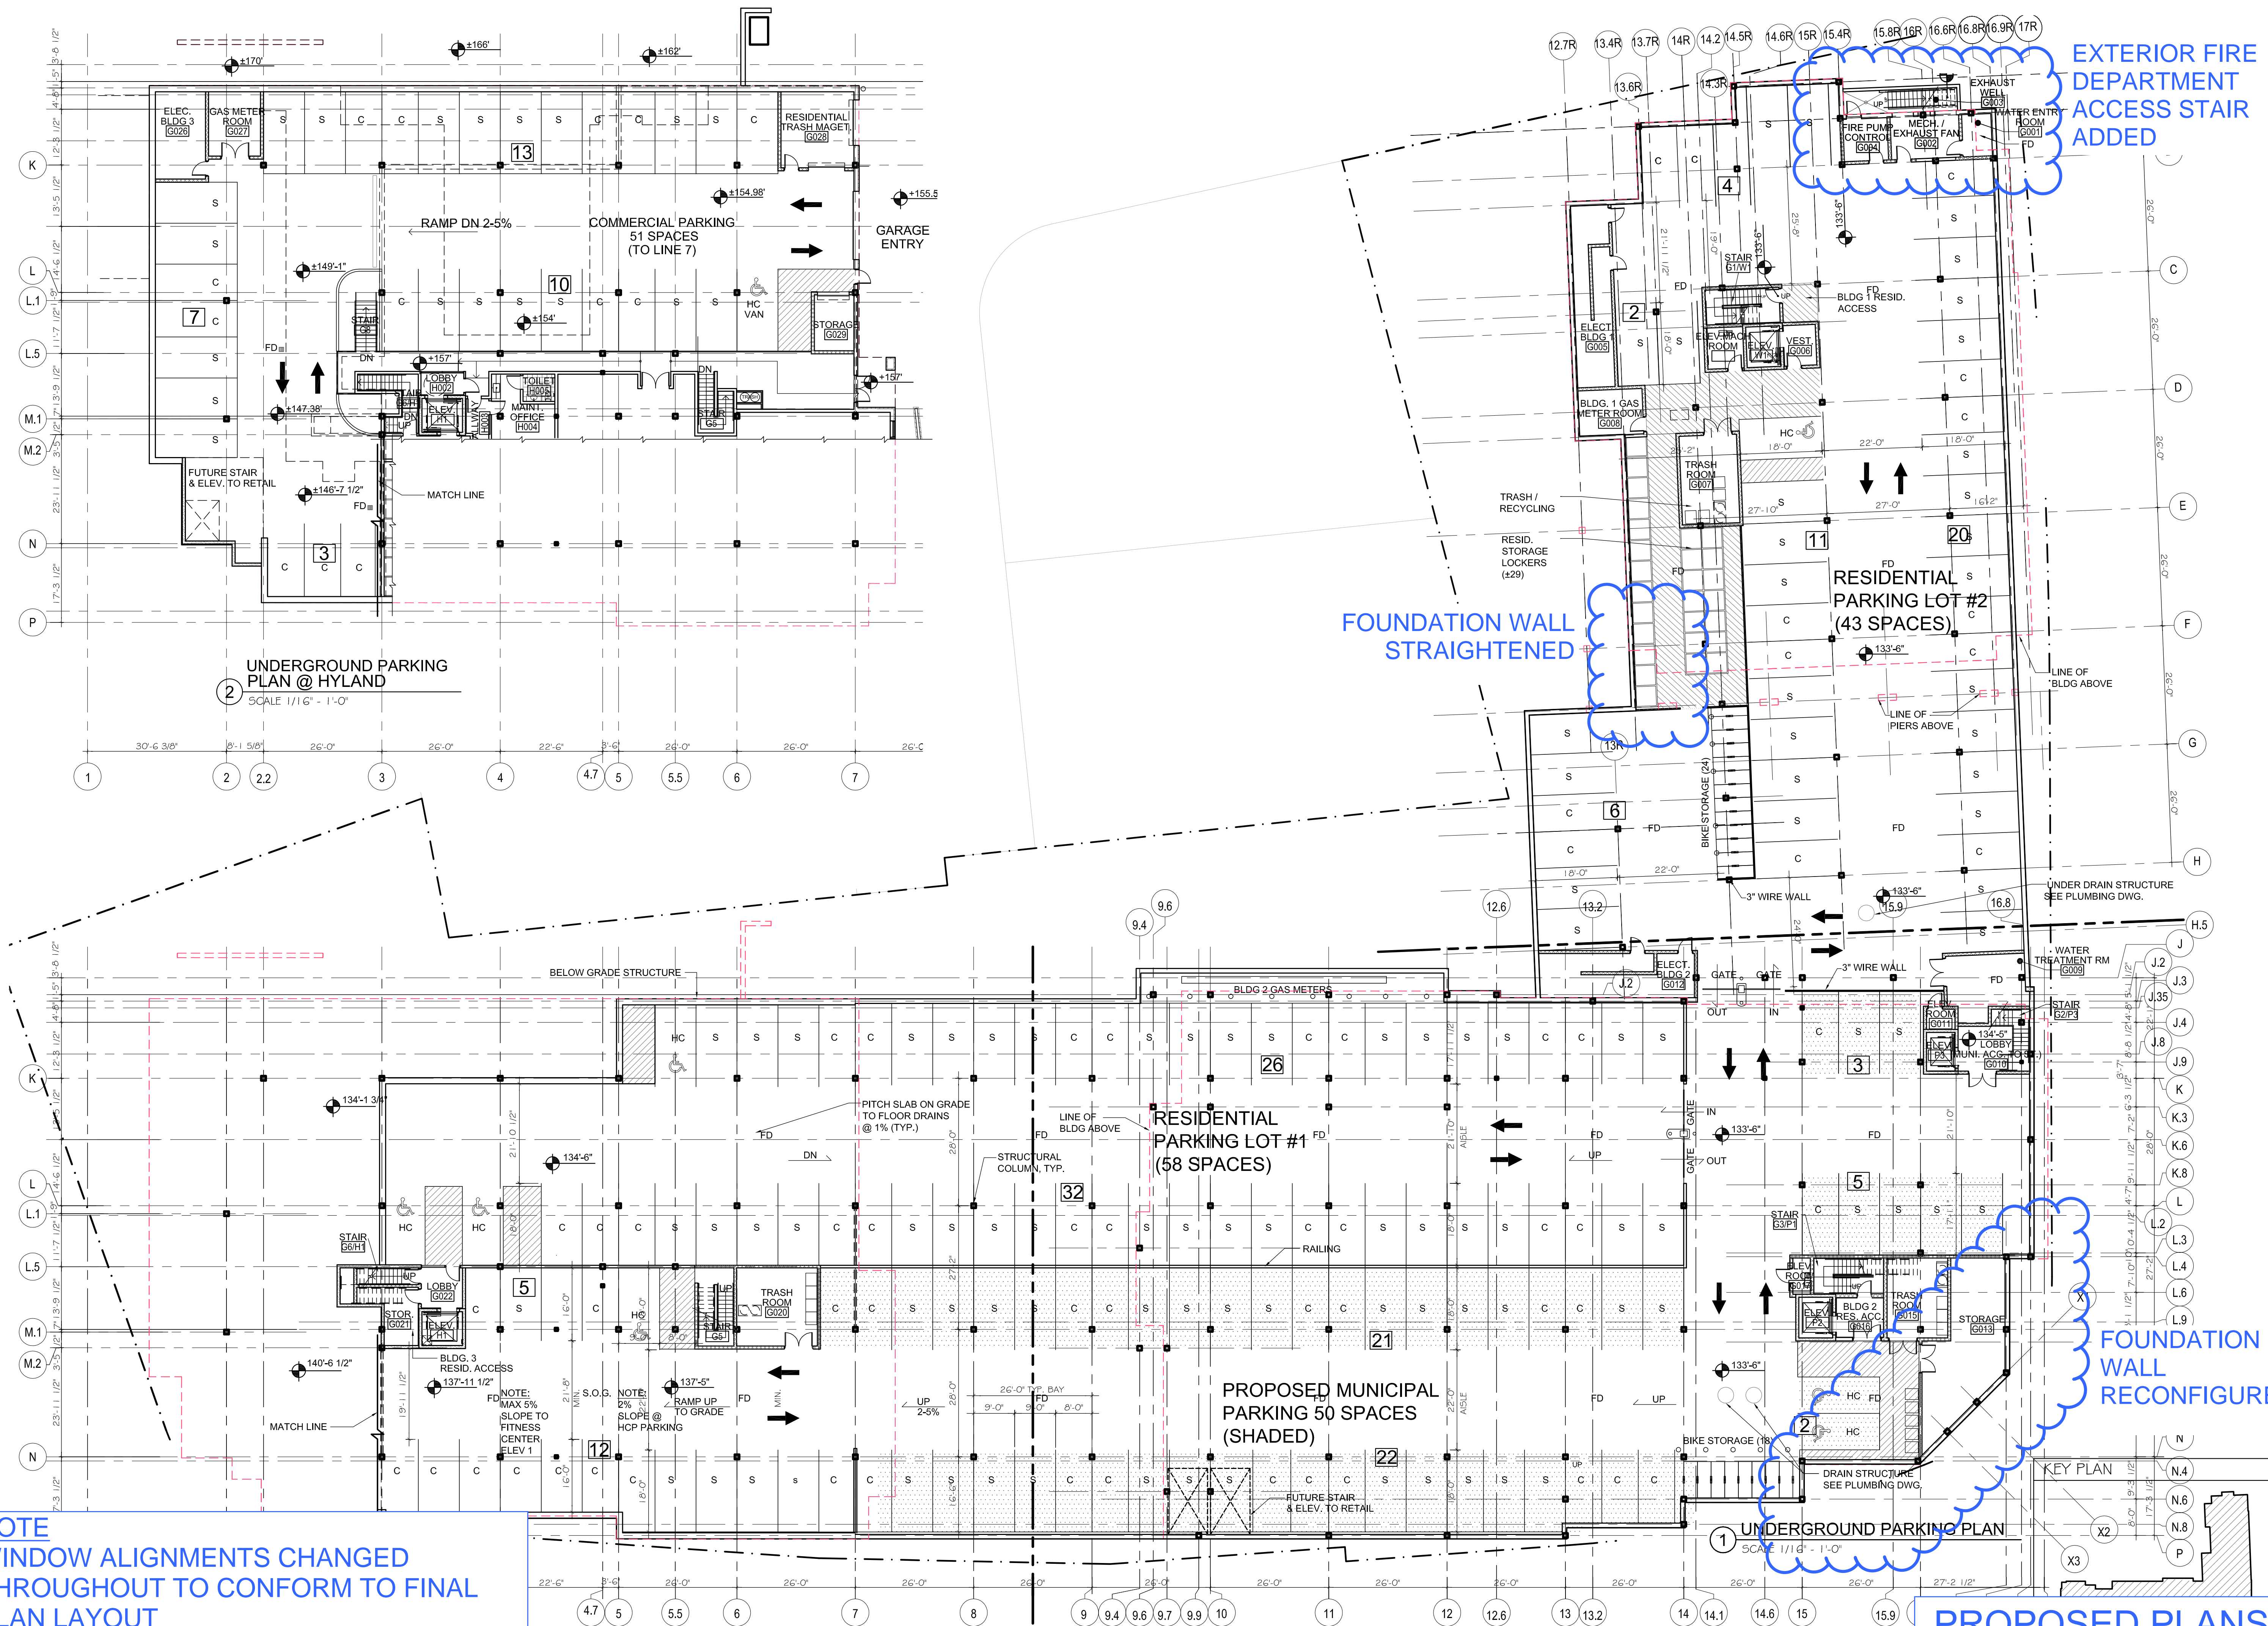

UNDERGROUND PARKING PLAN @ HYLAND
 SCALE 1/16" = 1'-0"

UNDERGROUND PARKING PLAN
 SCALE 1/16" = 1'-0"

NOTE
 WINDOW ALIGNMENTS CHANGED
 THROUGHOUT TO CONFORM TO FINAL
 PLAN LAYOUT

PROPOSED PLANS

SEAL

CONSULTANT

CONSULTANT

PROJECT

THE BRADFORD
 BELMONT, MA

PREPARED FOR

Toll Brothers
 APARTMENT LIVING
 TOLL BROTHERS
 APARTMENT LIVING
 DIVISION
 NEEDHAM, MA

DRAWING TITLE

FIRST FLOOR
 PLAN

THE WINSLOW

SCALE AS NOTED


REVISION DATE

PROGRESS MAY 01, 2017

DRAWN BY KVS/AMF REVIEWED BY PQ

SHEET

AW1.1

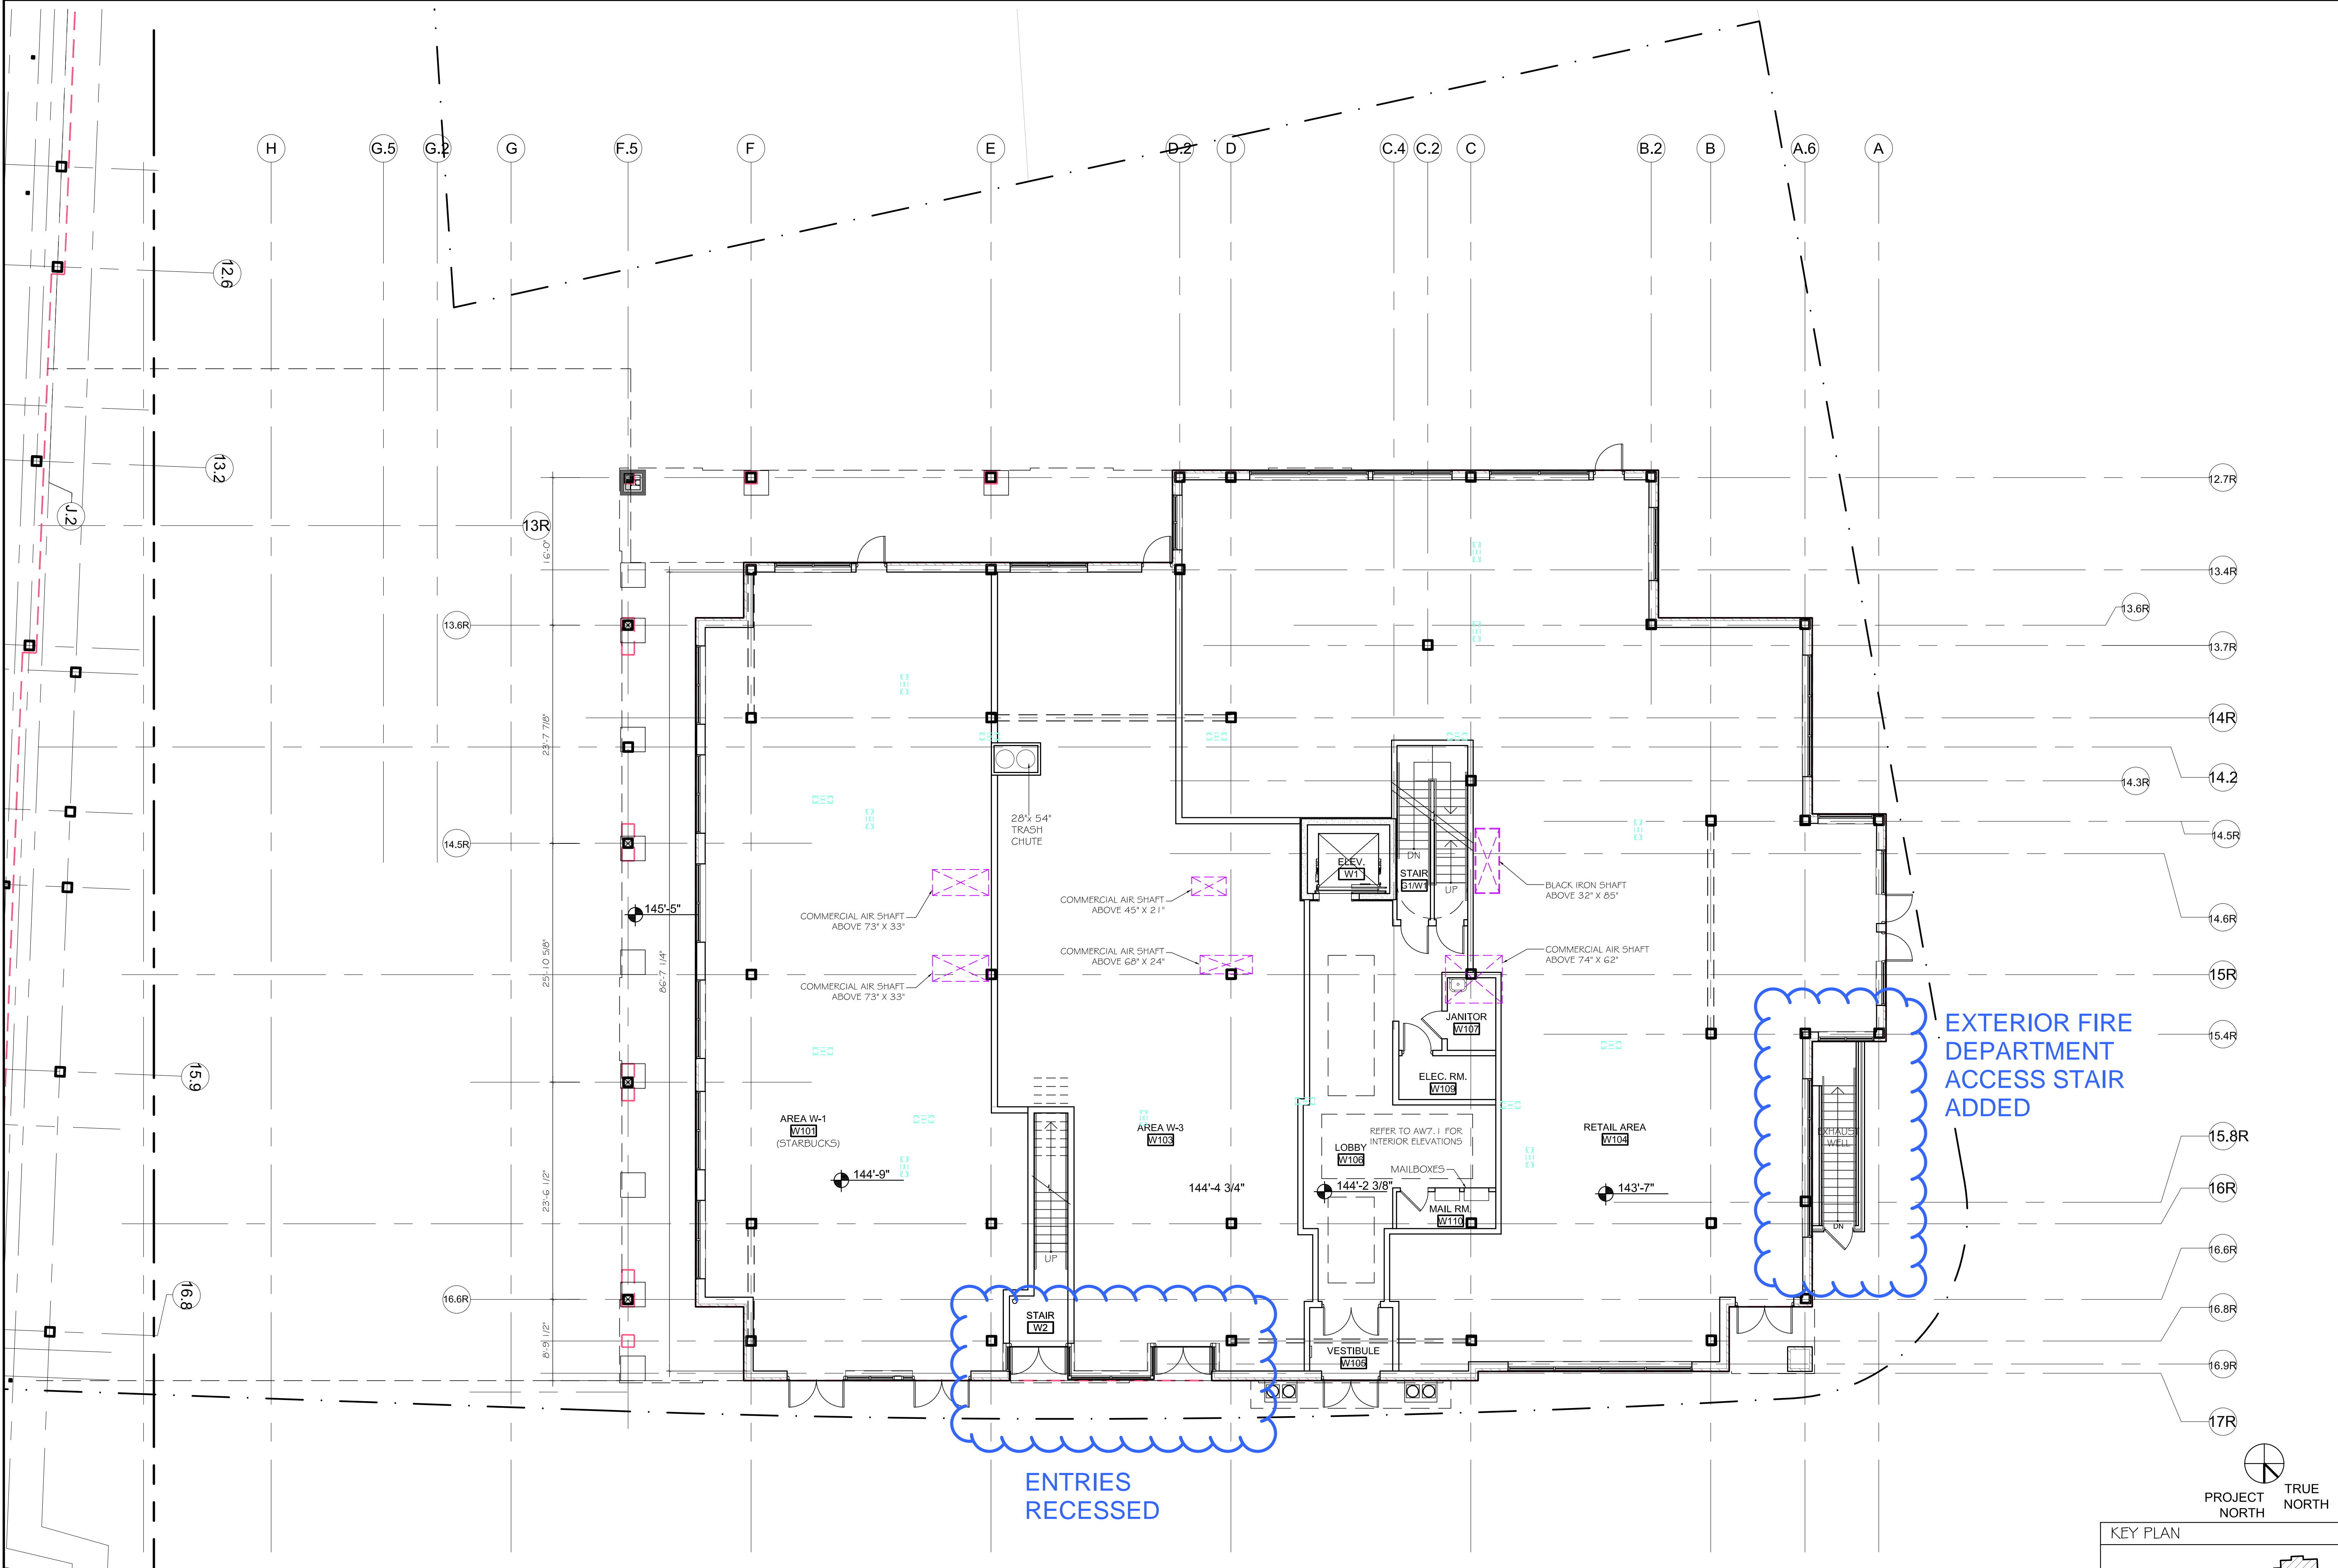


EXTERIOR FIRE
 DEPARTMENT
 ACCESS STAIR
 ADDED

ENTRIES
 RECESSED

NOTE
 WINDOW ALIGNMENTS CHANGED
 THROUGHOUT TO CONFORM TO FINAL
 PLAN LAYOUT

1 WINSLOW BUILDING
 FIRST FLOOR PLAN
 SCALE 1/8" = 1'-0"

PROPOSED PLANS

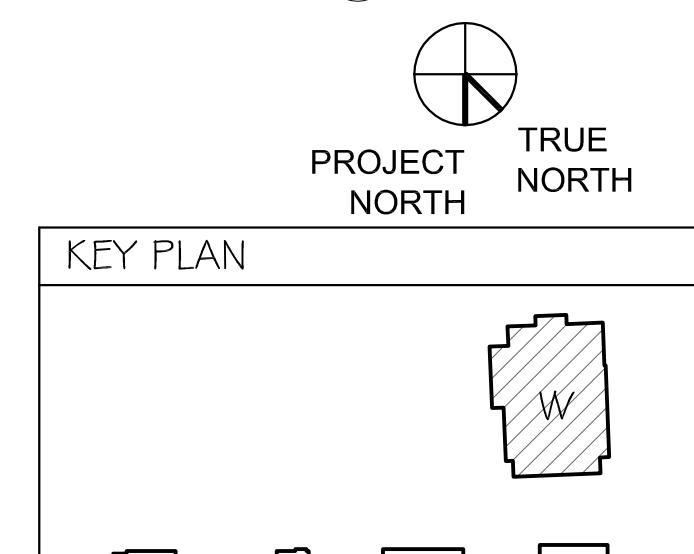

PROJECT
 NORTH
 TRUE
 NORTH

SEAL

CONSULTANT

CONSULTANT

PROJECT
THE BRADFORD
BELMONT, MA

PREPARED FOR
Toll Brothers
APARTMENT LIVING
TOLL BROTHERS
APARTMENT LIVING
DIVISION
NEEDHAM, MA

DRAWING TITLE
**SECOND
FLOOR PLAN**

THE WINSLOW


SCALE AS NOTED

REVISION	DATE
PROGRESS	MAY 01, 2017

DRAWN BY AMF	REVIEWED BY PQ
SHEET	

AW1.2

BUILDING SQUARED OUT
@ 2ND & 3RD FLOOR

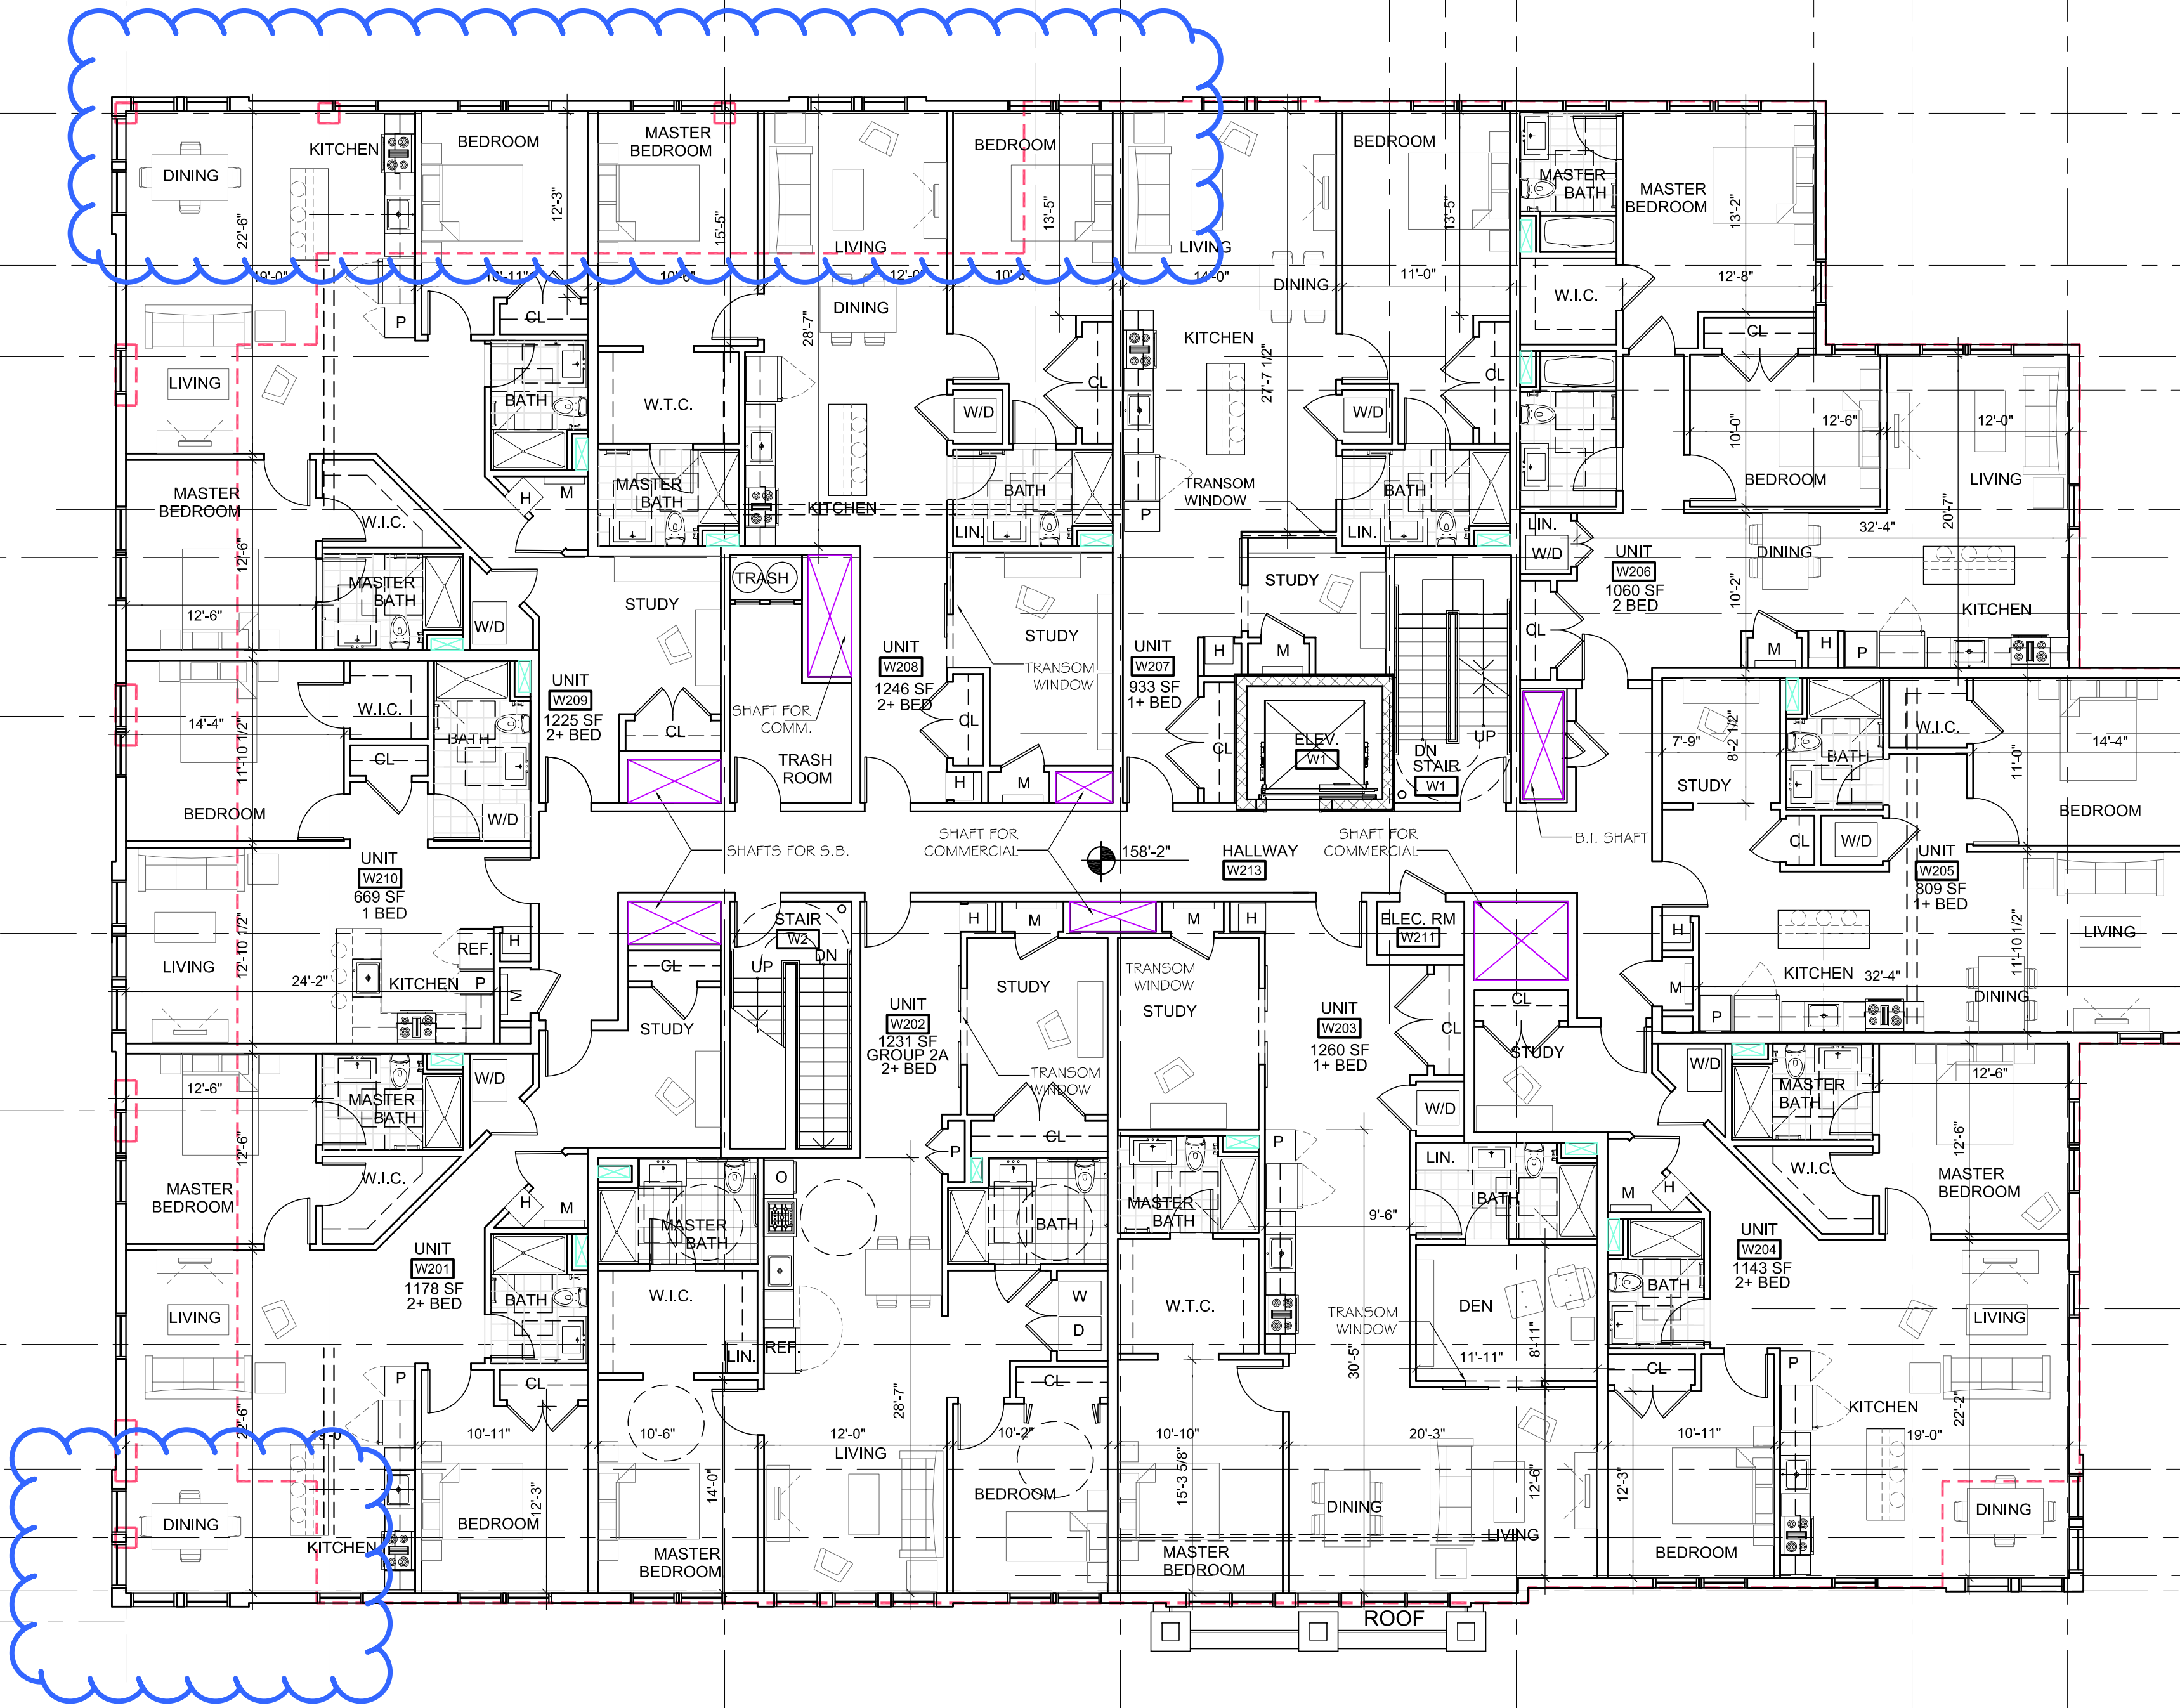



BUILDING SQUARED OUT
@ 2ND & 3RD FLOOR

NOTE
WINDOW ALIGNMENTS CHANGED
THROUGHOUT TO CONFORM TO FINAL
PLAN LAYOUT

1 WINSLOW BUILDING
SECOND FLOOR PLAN
SCALE 1/8" = 1'-0"

PROPOSED PLANS

KEY PLAN

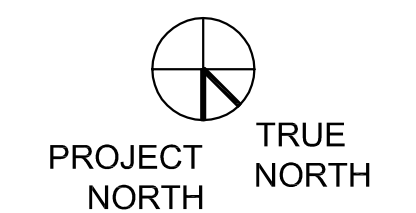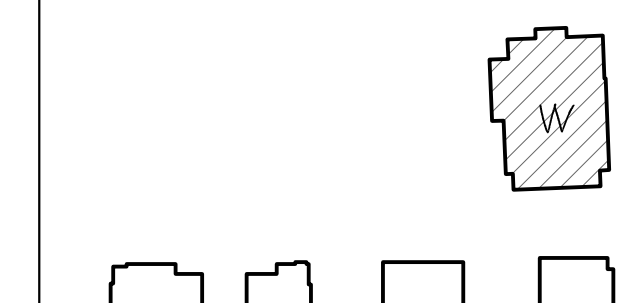

SEAL

CONSULTANT

CONSULTANT

PROJECT
THE BRADFORD
 BELMONT, MA

PREPARED FOR
Toll Brothers
 APARTMENT LIVING
 TOLL BROTHERS
 APARTMENT LIVING
 DIVISION
 NEEDHAM, MA

DRAWING TITLE
THIRD FLOOR PLAN

THE WINSLOW


SCALE AS NOTED

REVISION	DATE

PROGRESS	DATE

DRAWN BY	REVIEWED BY
AMF	PQ
SHEET	


AW1.3

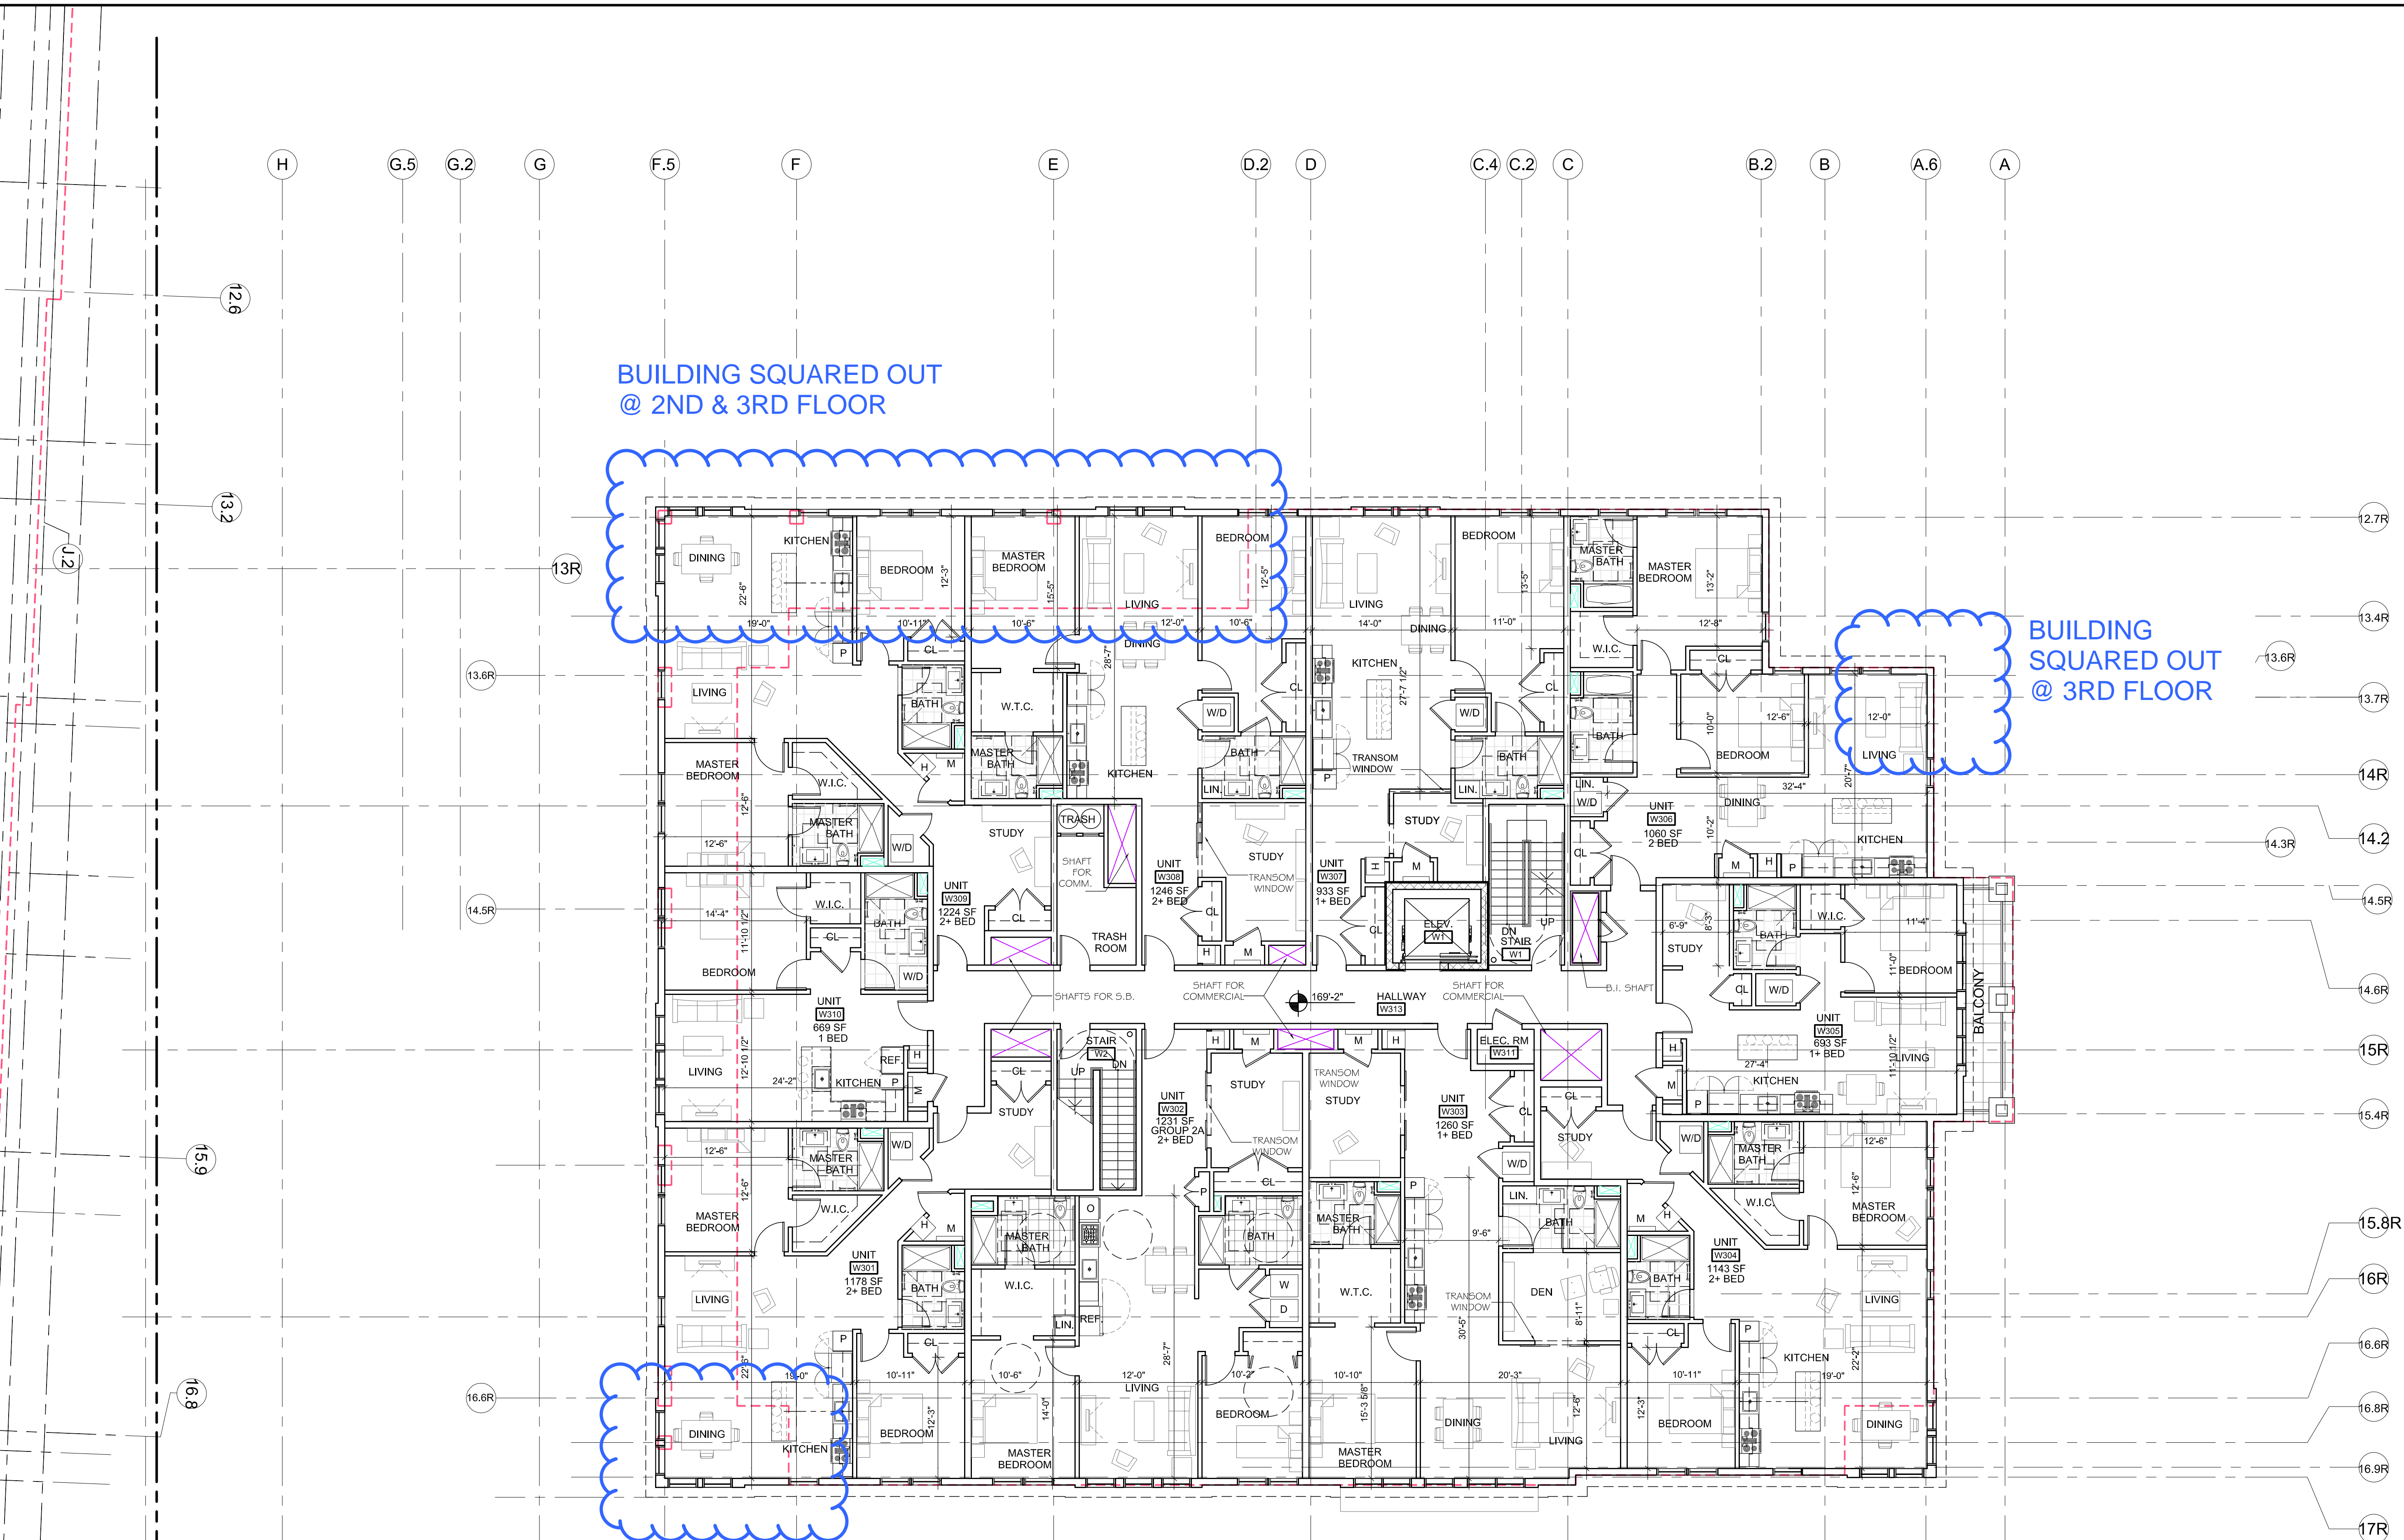

NOTE
 WINDOW ALIGNMENTS CHANGED
 THROUGHOUT TO CONFORM TO FINAL
 PLAN LAYOUT

1 WINSLOW BUILDING
 THIRD FLOOR PLAN
 SCALE 1/8" = 1'-0"

PROPOSED PLANS

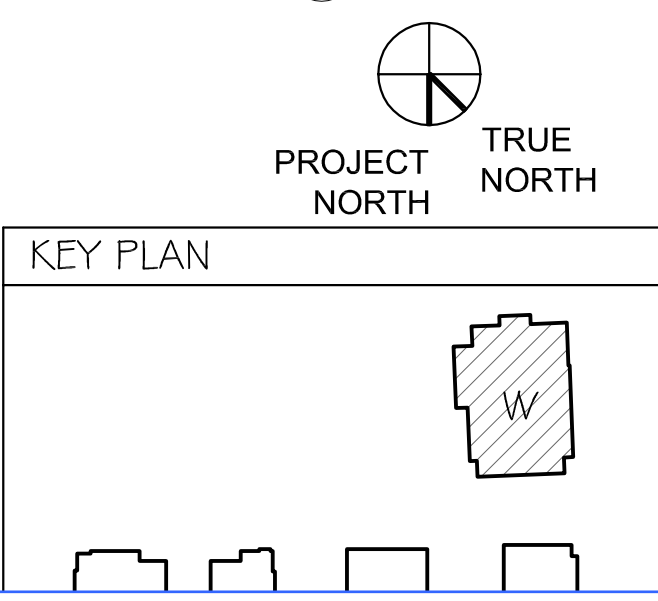

SEAL

CONSULTANT

CONSULTANT

PROJECT
THE BRADFORD
 BELMONT, MA

PREPARED FOR
Toll Brothers
 APARTMENT LIVING
 TOLL BROTHERS
 APARTMENT LIVING
 DIVISION
 NEEDHAM, MA

DRAWING TITLE
ROOF PLAN

THE WINSLOW

SCALE AS NOTED


REVISION	DATE

PROGRESS MAY 01, 2017

DRAWN BY KVS/AMF REVIEWED BY PQ

SHEET


AW1.4

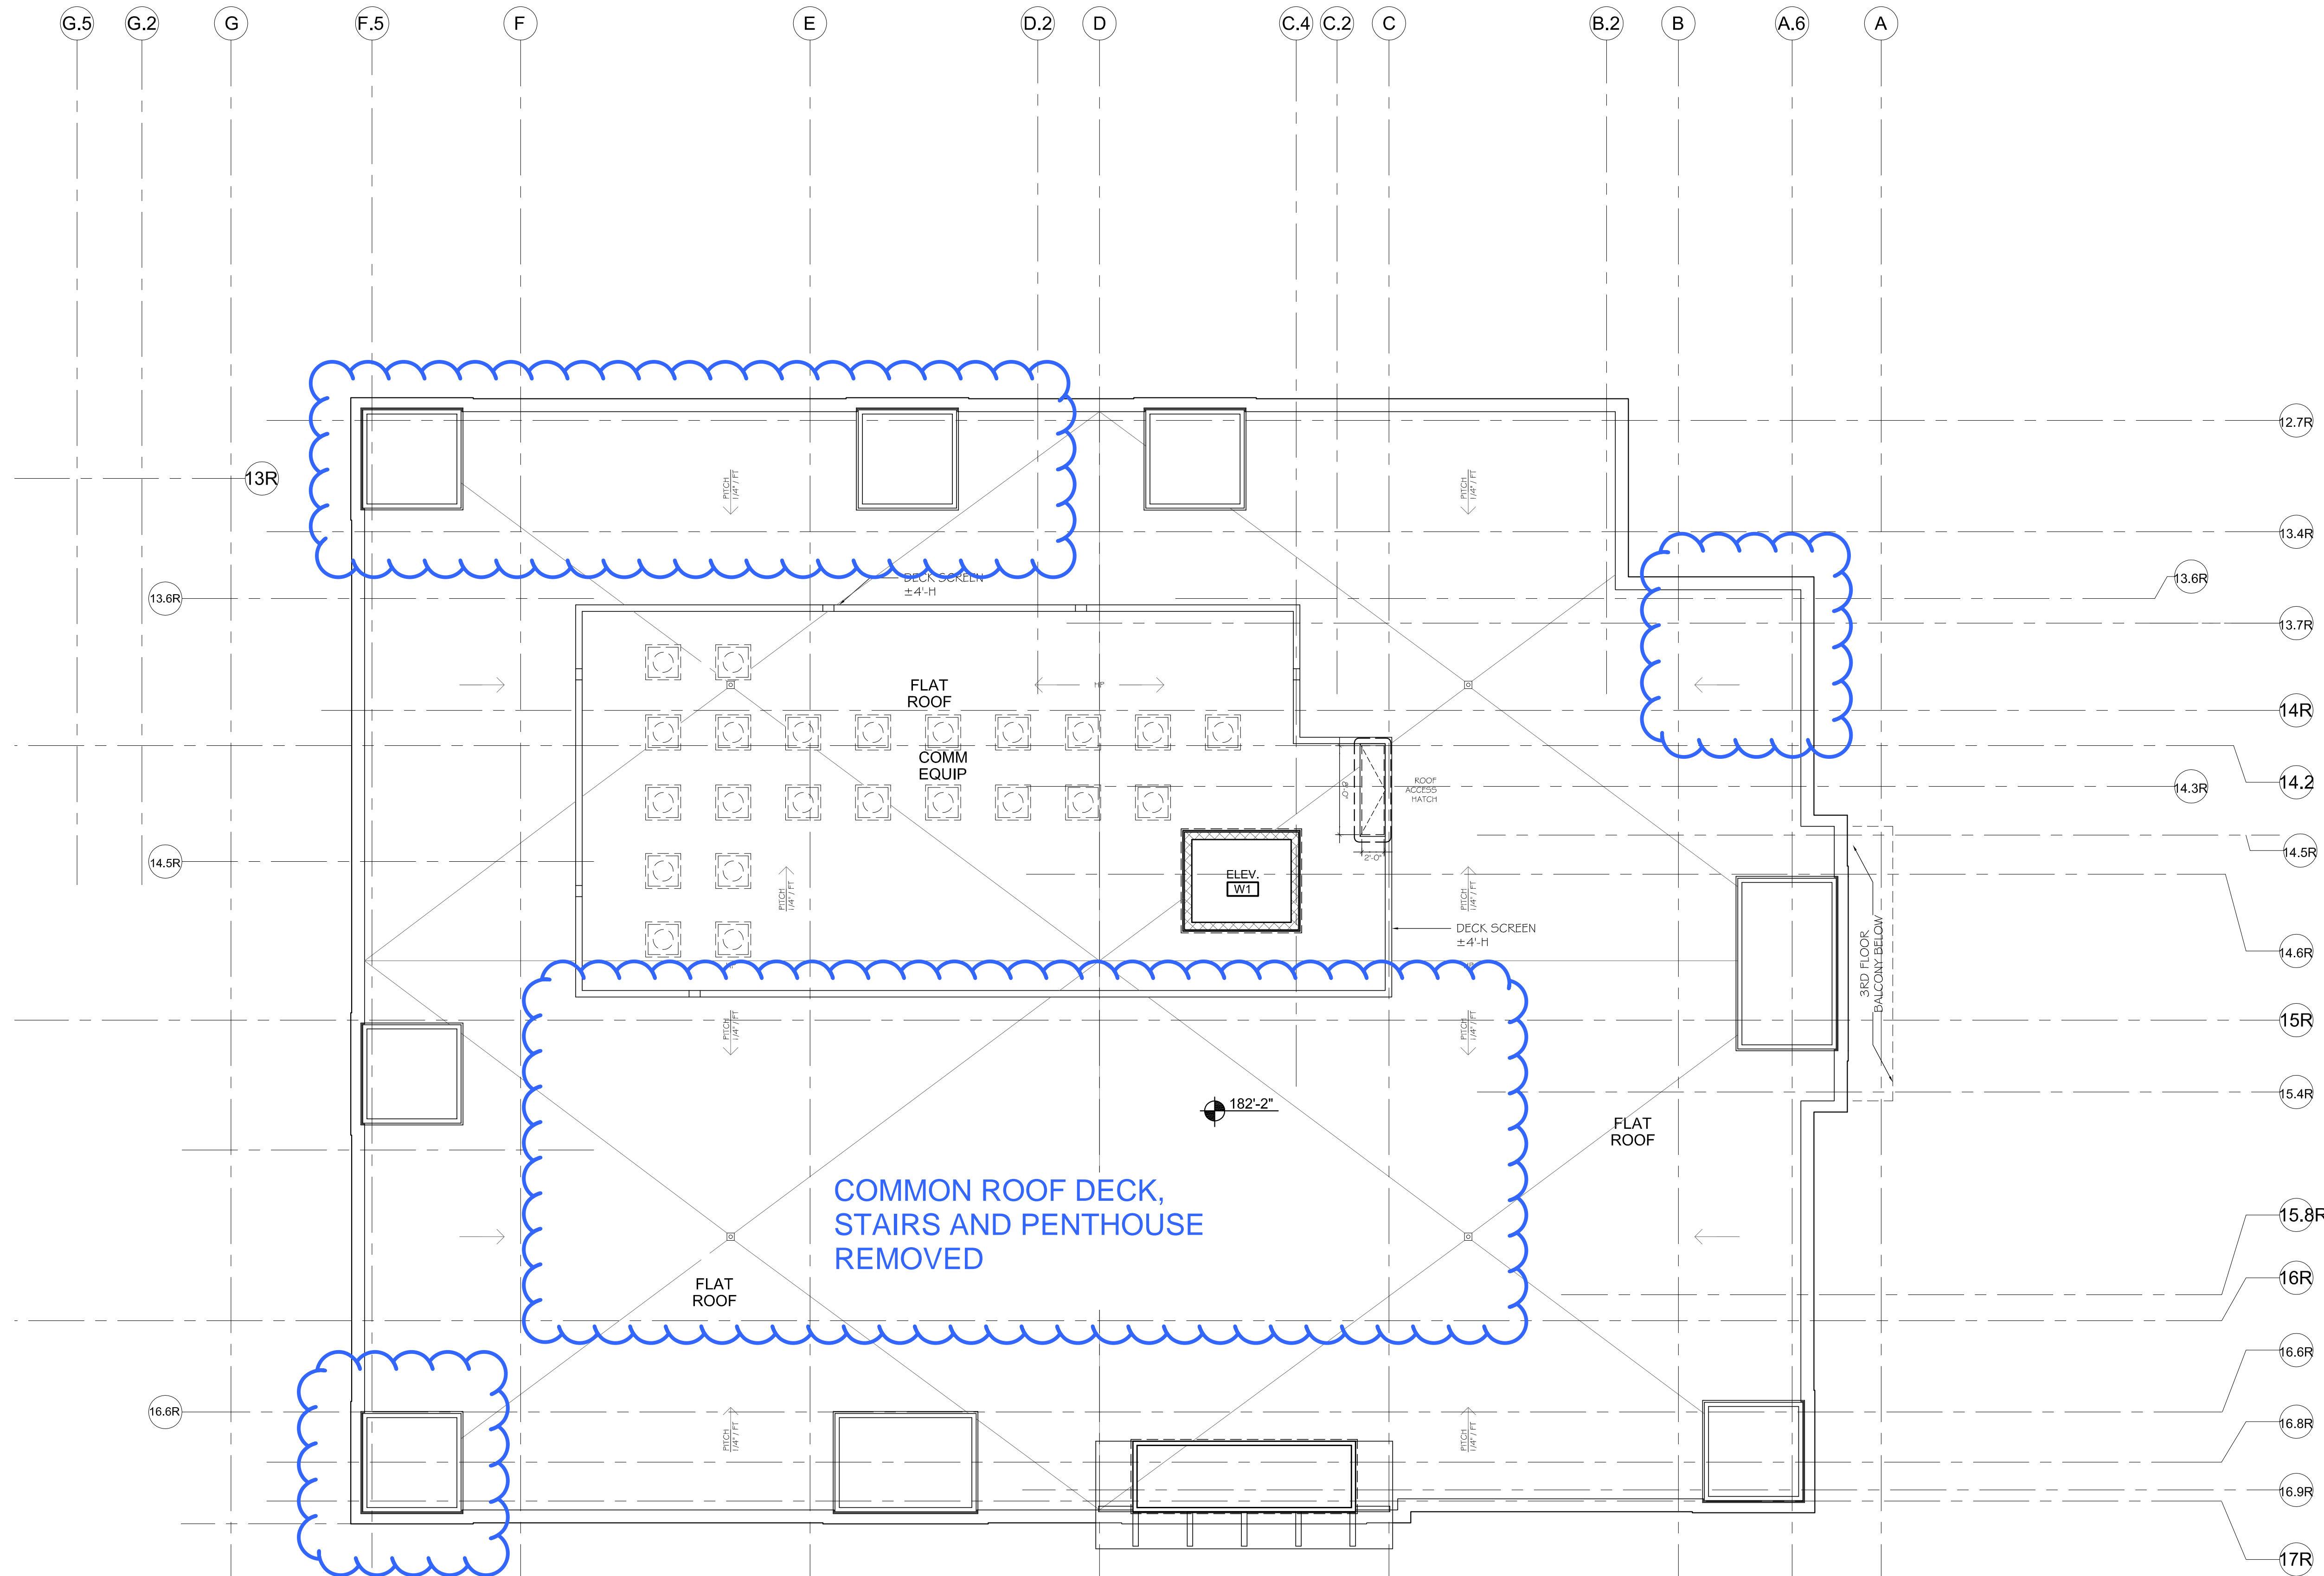

NOTE
 WINDOW ALIGNMENTS CHANGED
 THROUGHOUT TO CONFORM TO FINAL
 PLAN LAYOUT

WINSLOW BUILDING
 ROOF LEVEL
 SCALE 1/8" = 1'-0"

PROPOSED PLANS

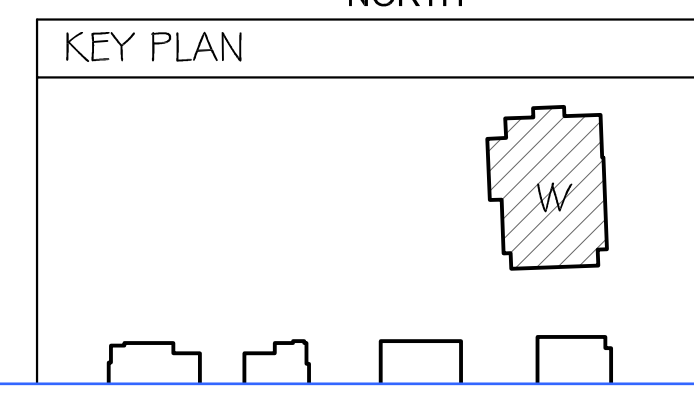

SEAL	
CONSULTANT	

CONSULTANT	
CONSULTANT	

PROJECT	THE BRADFORD BELMONT, MA
---------	--------------------------


PREPARED FOR	Toll Brothers APARTMENT LIVING
	TOLL BROTHERS APARTMENT LIVING DIVISION NEEDHAM, MA

DRAWING TITLE	FIRST FLOOR PLAN
	THE POMONA

REVISION	DATE

PROGRESS	MAY 01, 2017
DRAWN BY	REVIEWED BY
KVS/AMF	PQ

AP1.1

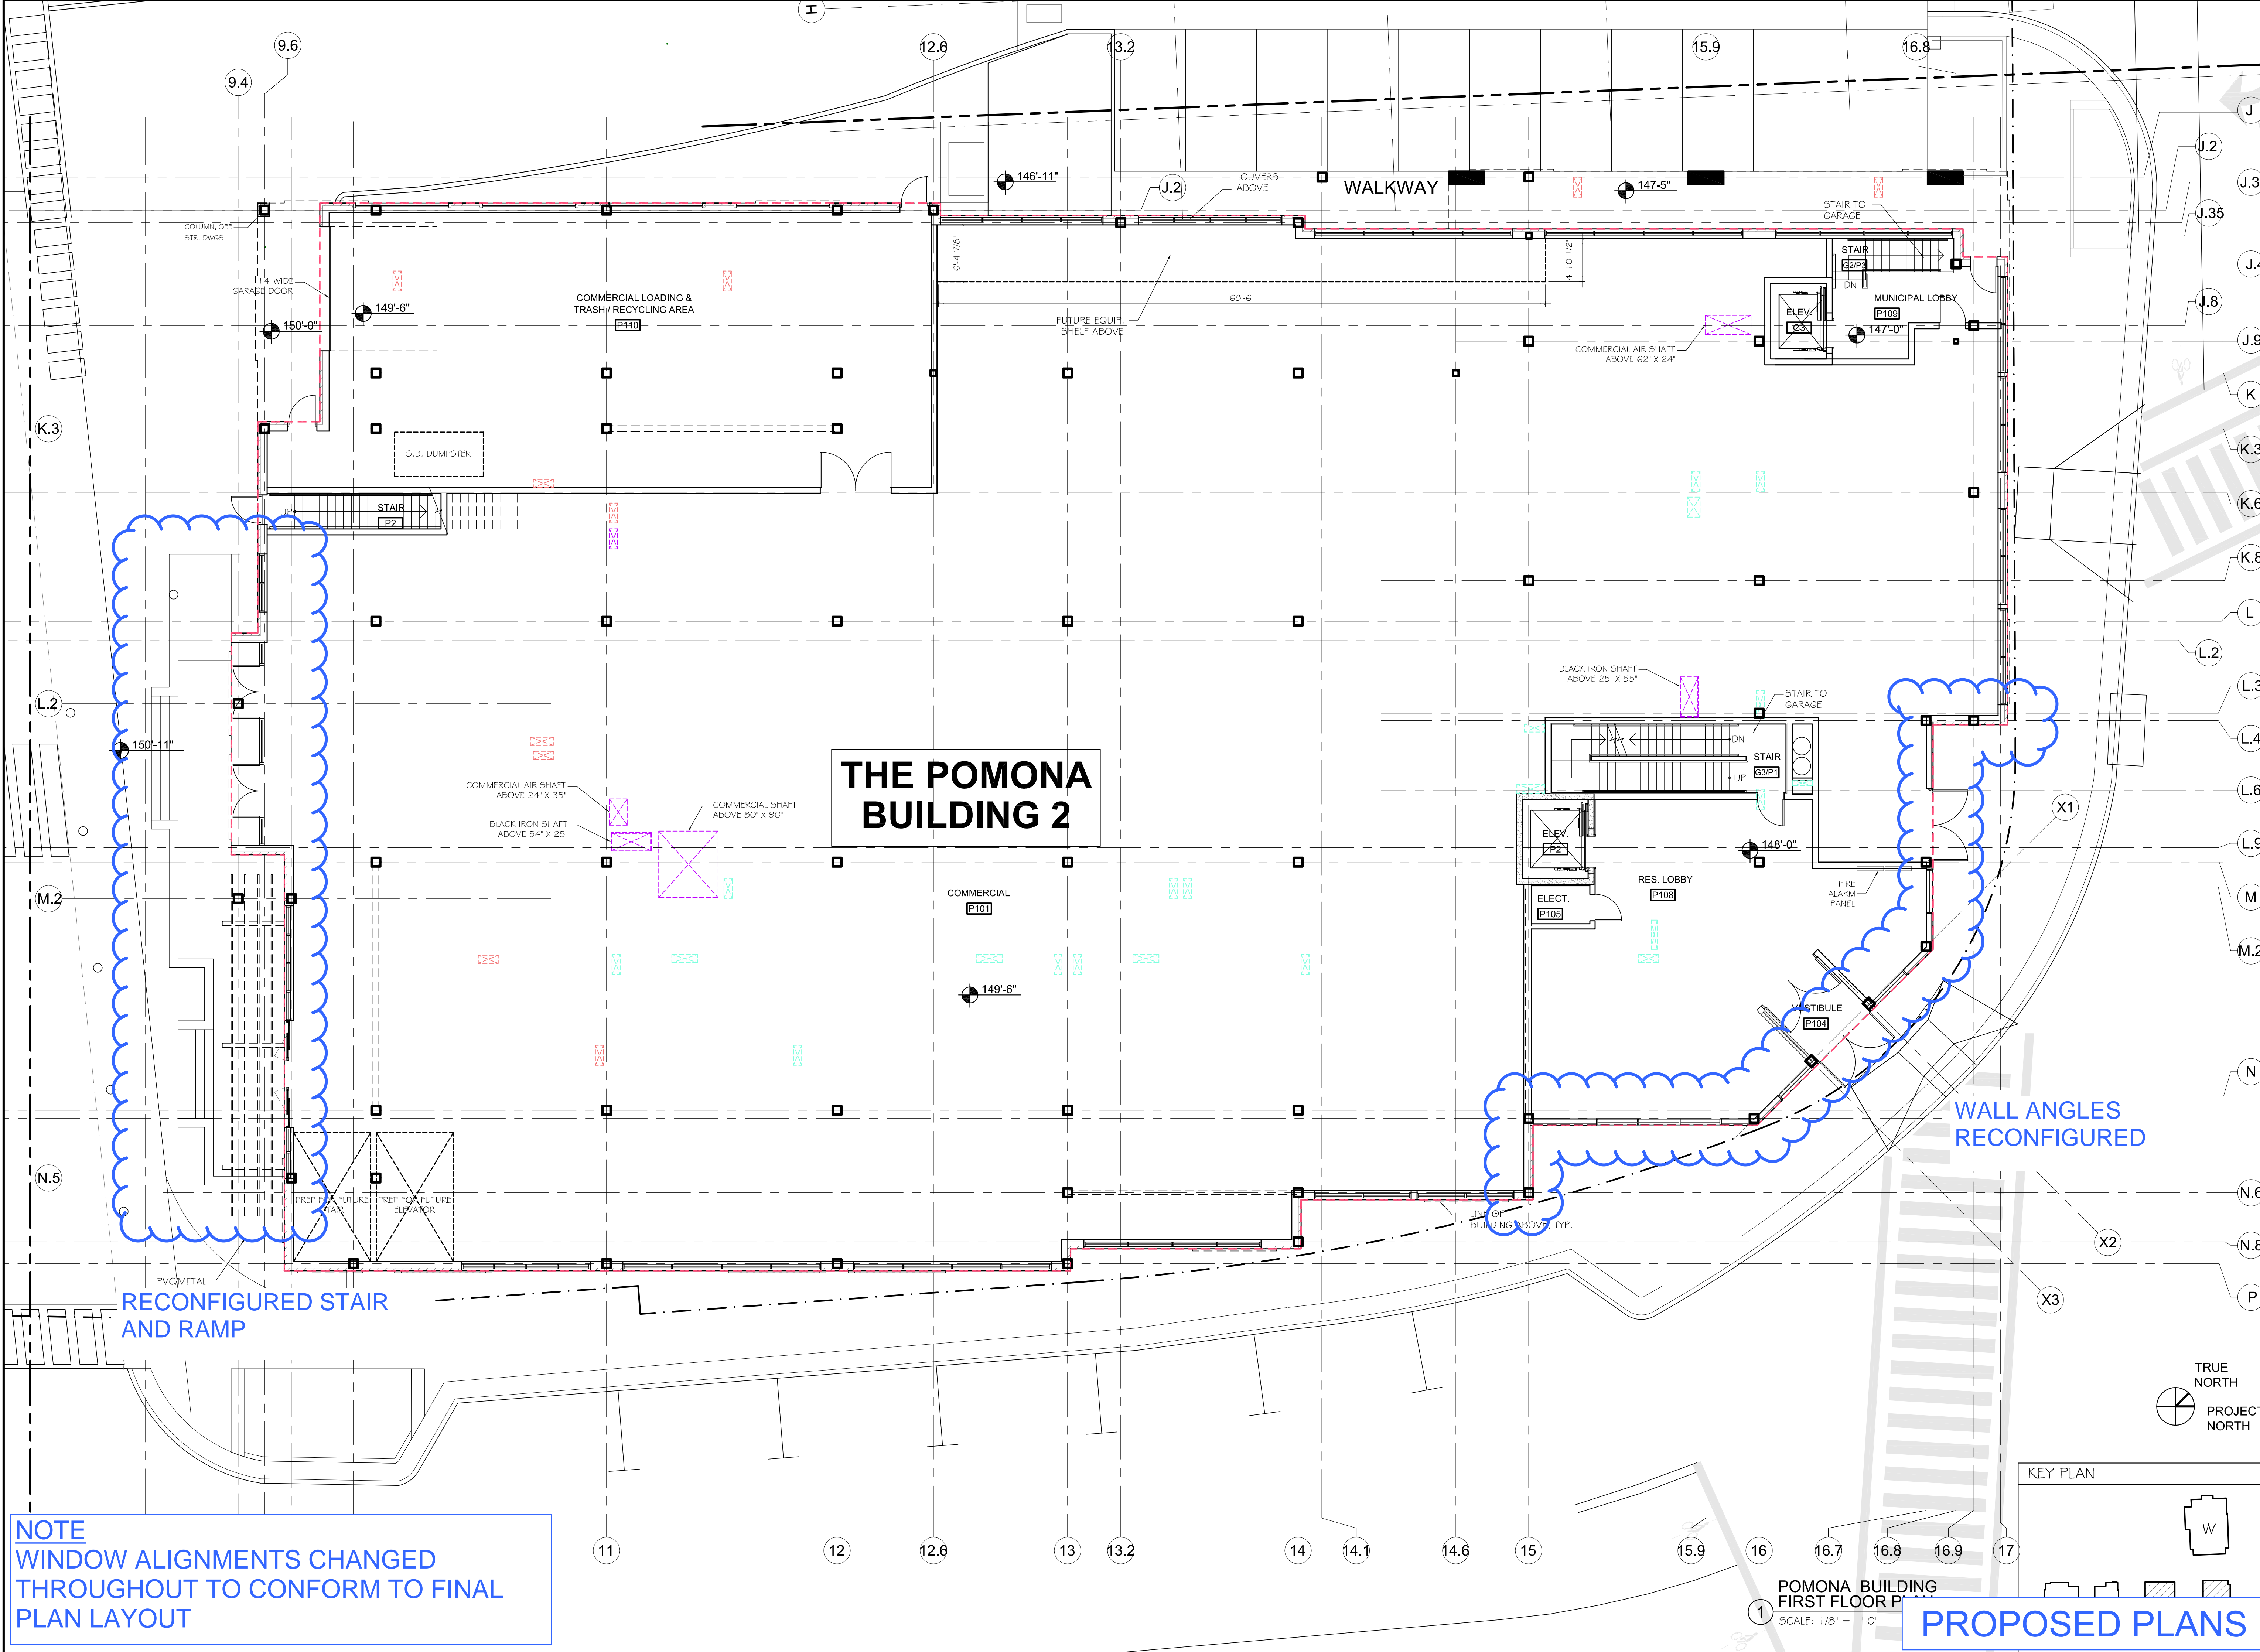


NOTE
 WINDOW ALIGNMENTS CHANGED
 THROUGHOUT TO CONFORM TO FINAL
 PLAN LAYOUT

POMONA BUILDING
 FIRST FLOOR PLAN
 SCALE: 1/8" = 1'-0"
PROPOSED PLANS

REVISION	DATE


PROGRESS	MAY 01, 2017
DRAWN BY	REVIEWED BY
KVSJAMF	PQ
SHEET	

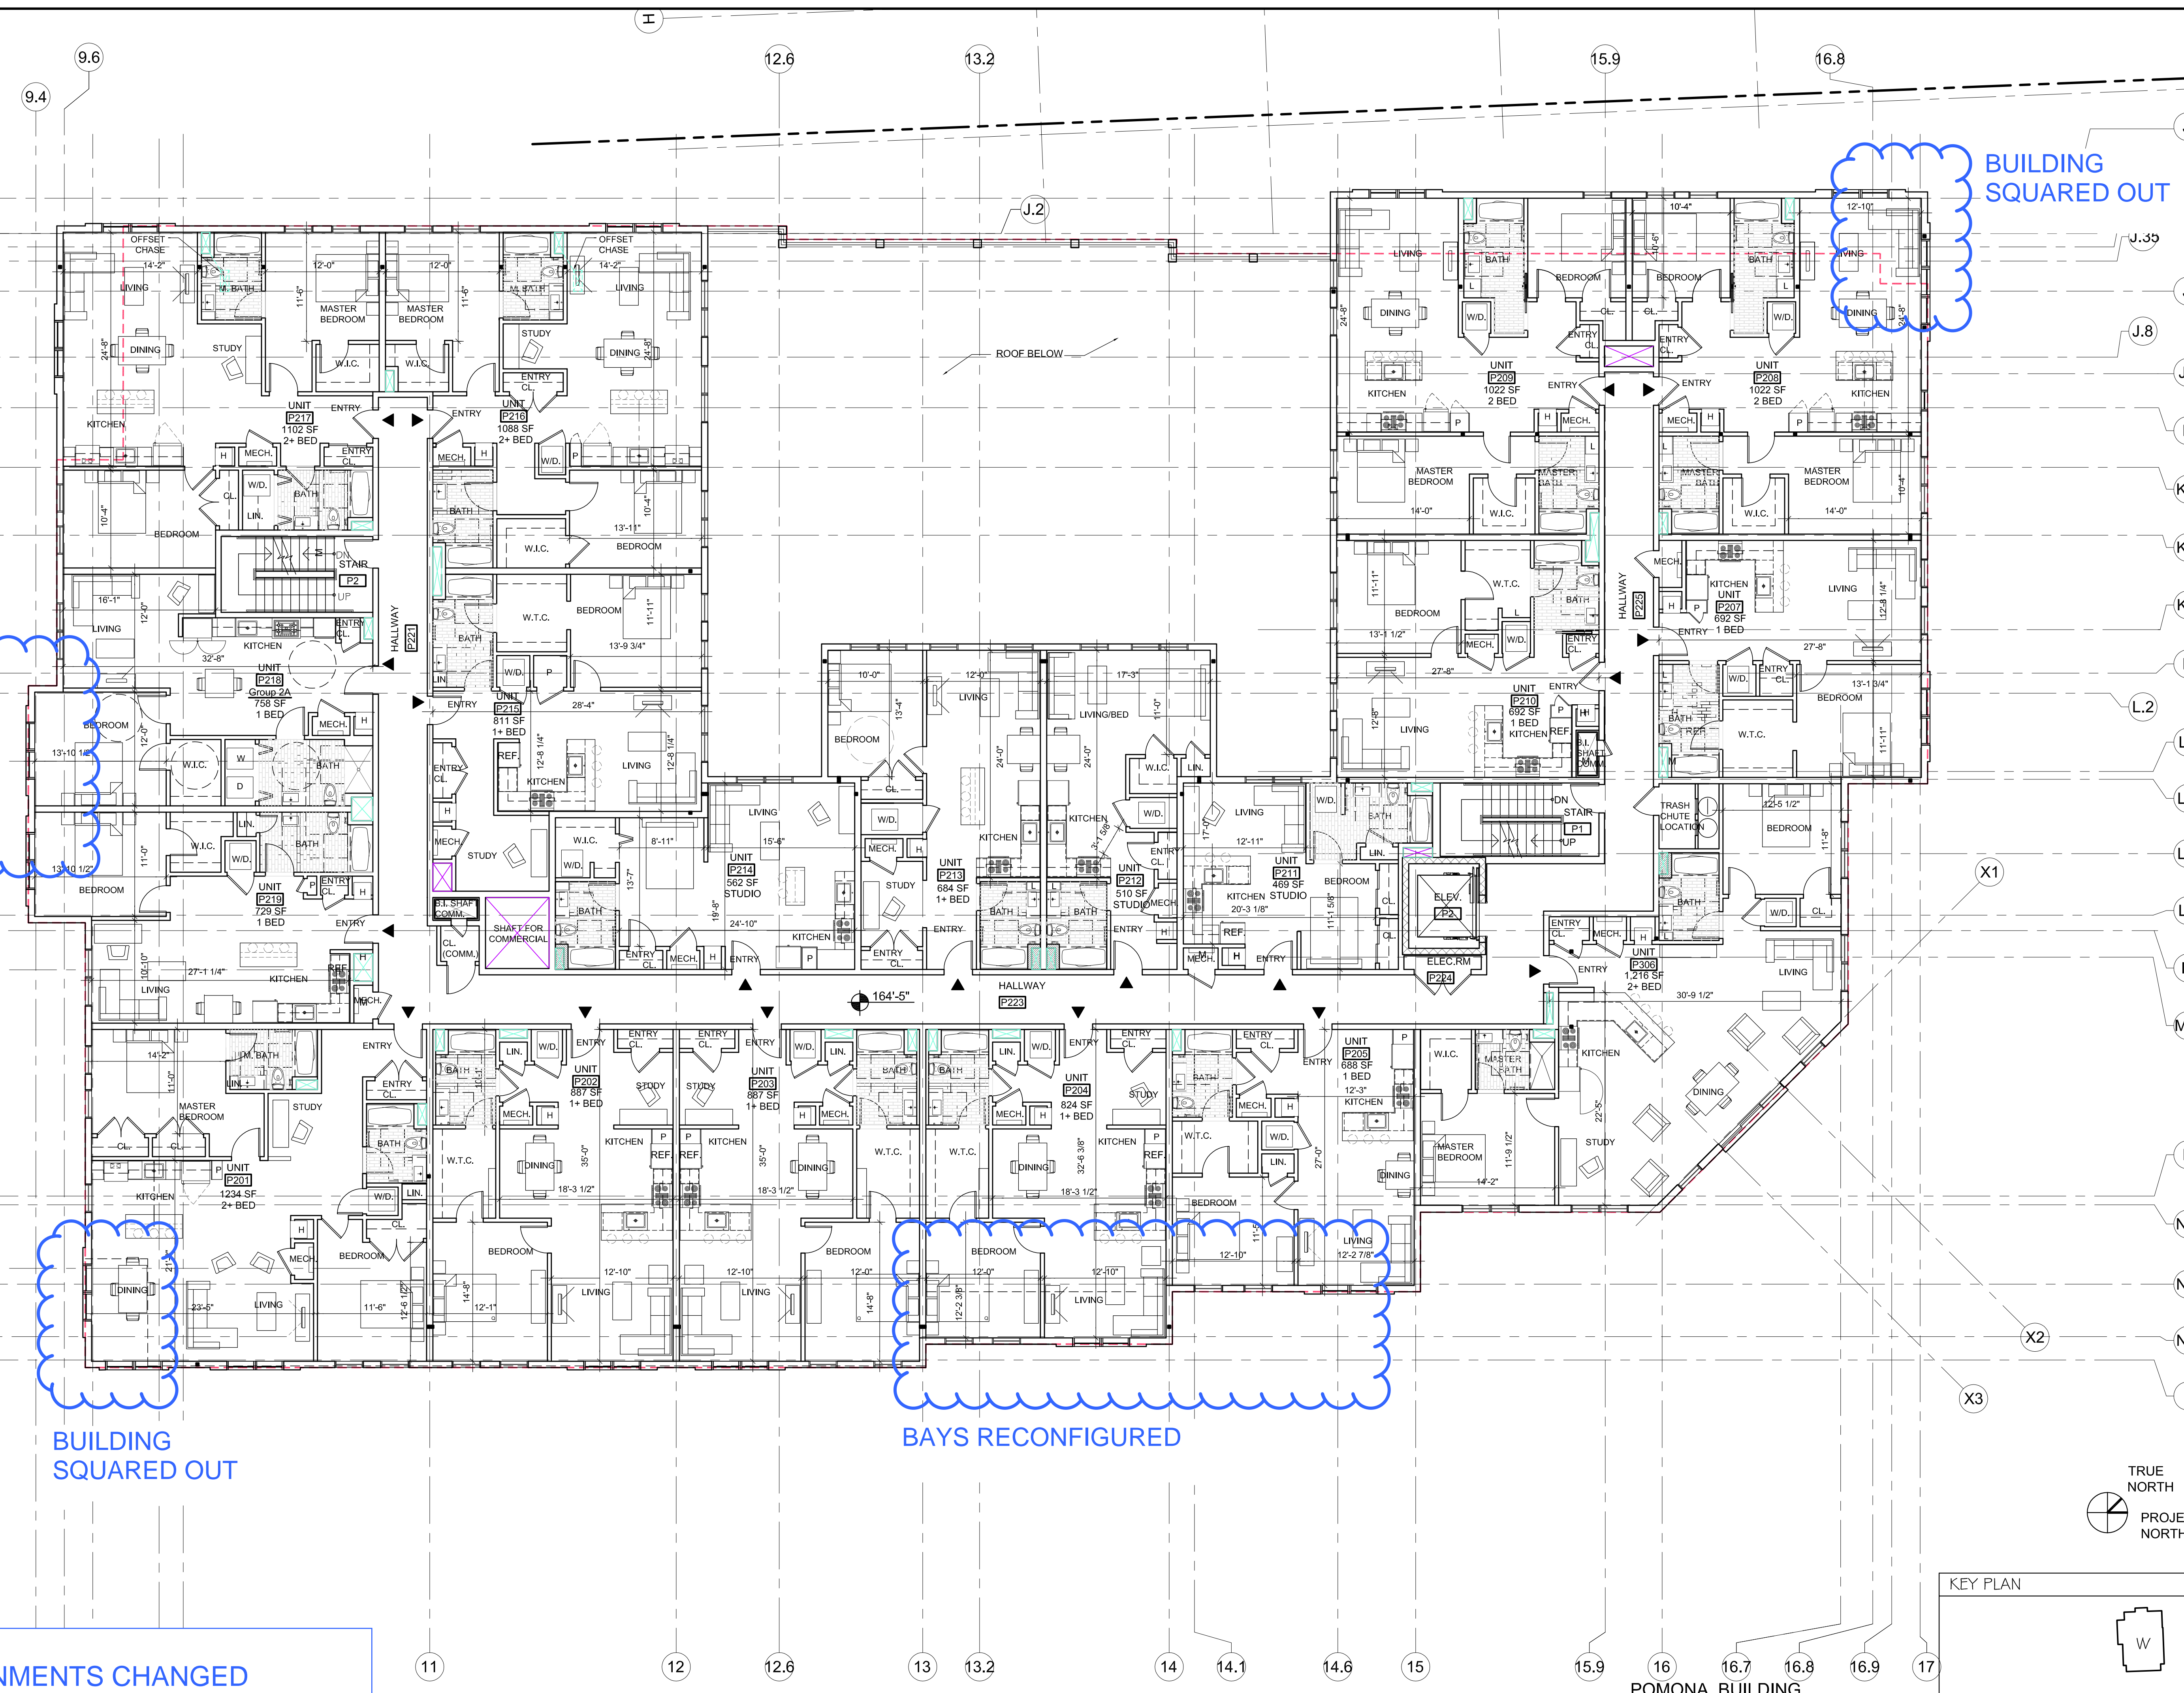

NOTE
 WINDOW ALIGNMENTS CHANGED
 THROUGHOUT TO CONFORM TO FINAL
 PLAN LAYOUT

**POMONA BUILDING
 SECOND FLOOR PLAN**
 SCALE: 1/8" = 1'-0"

PROPOSED PLANS

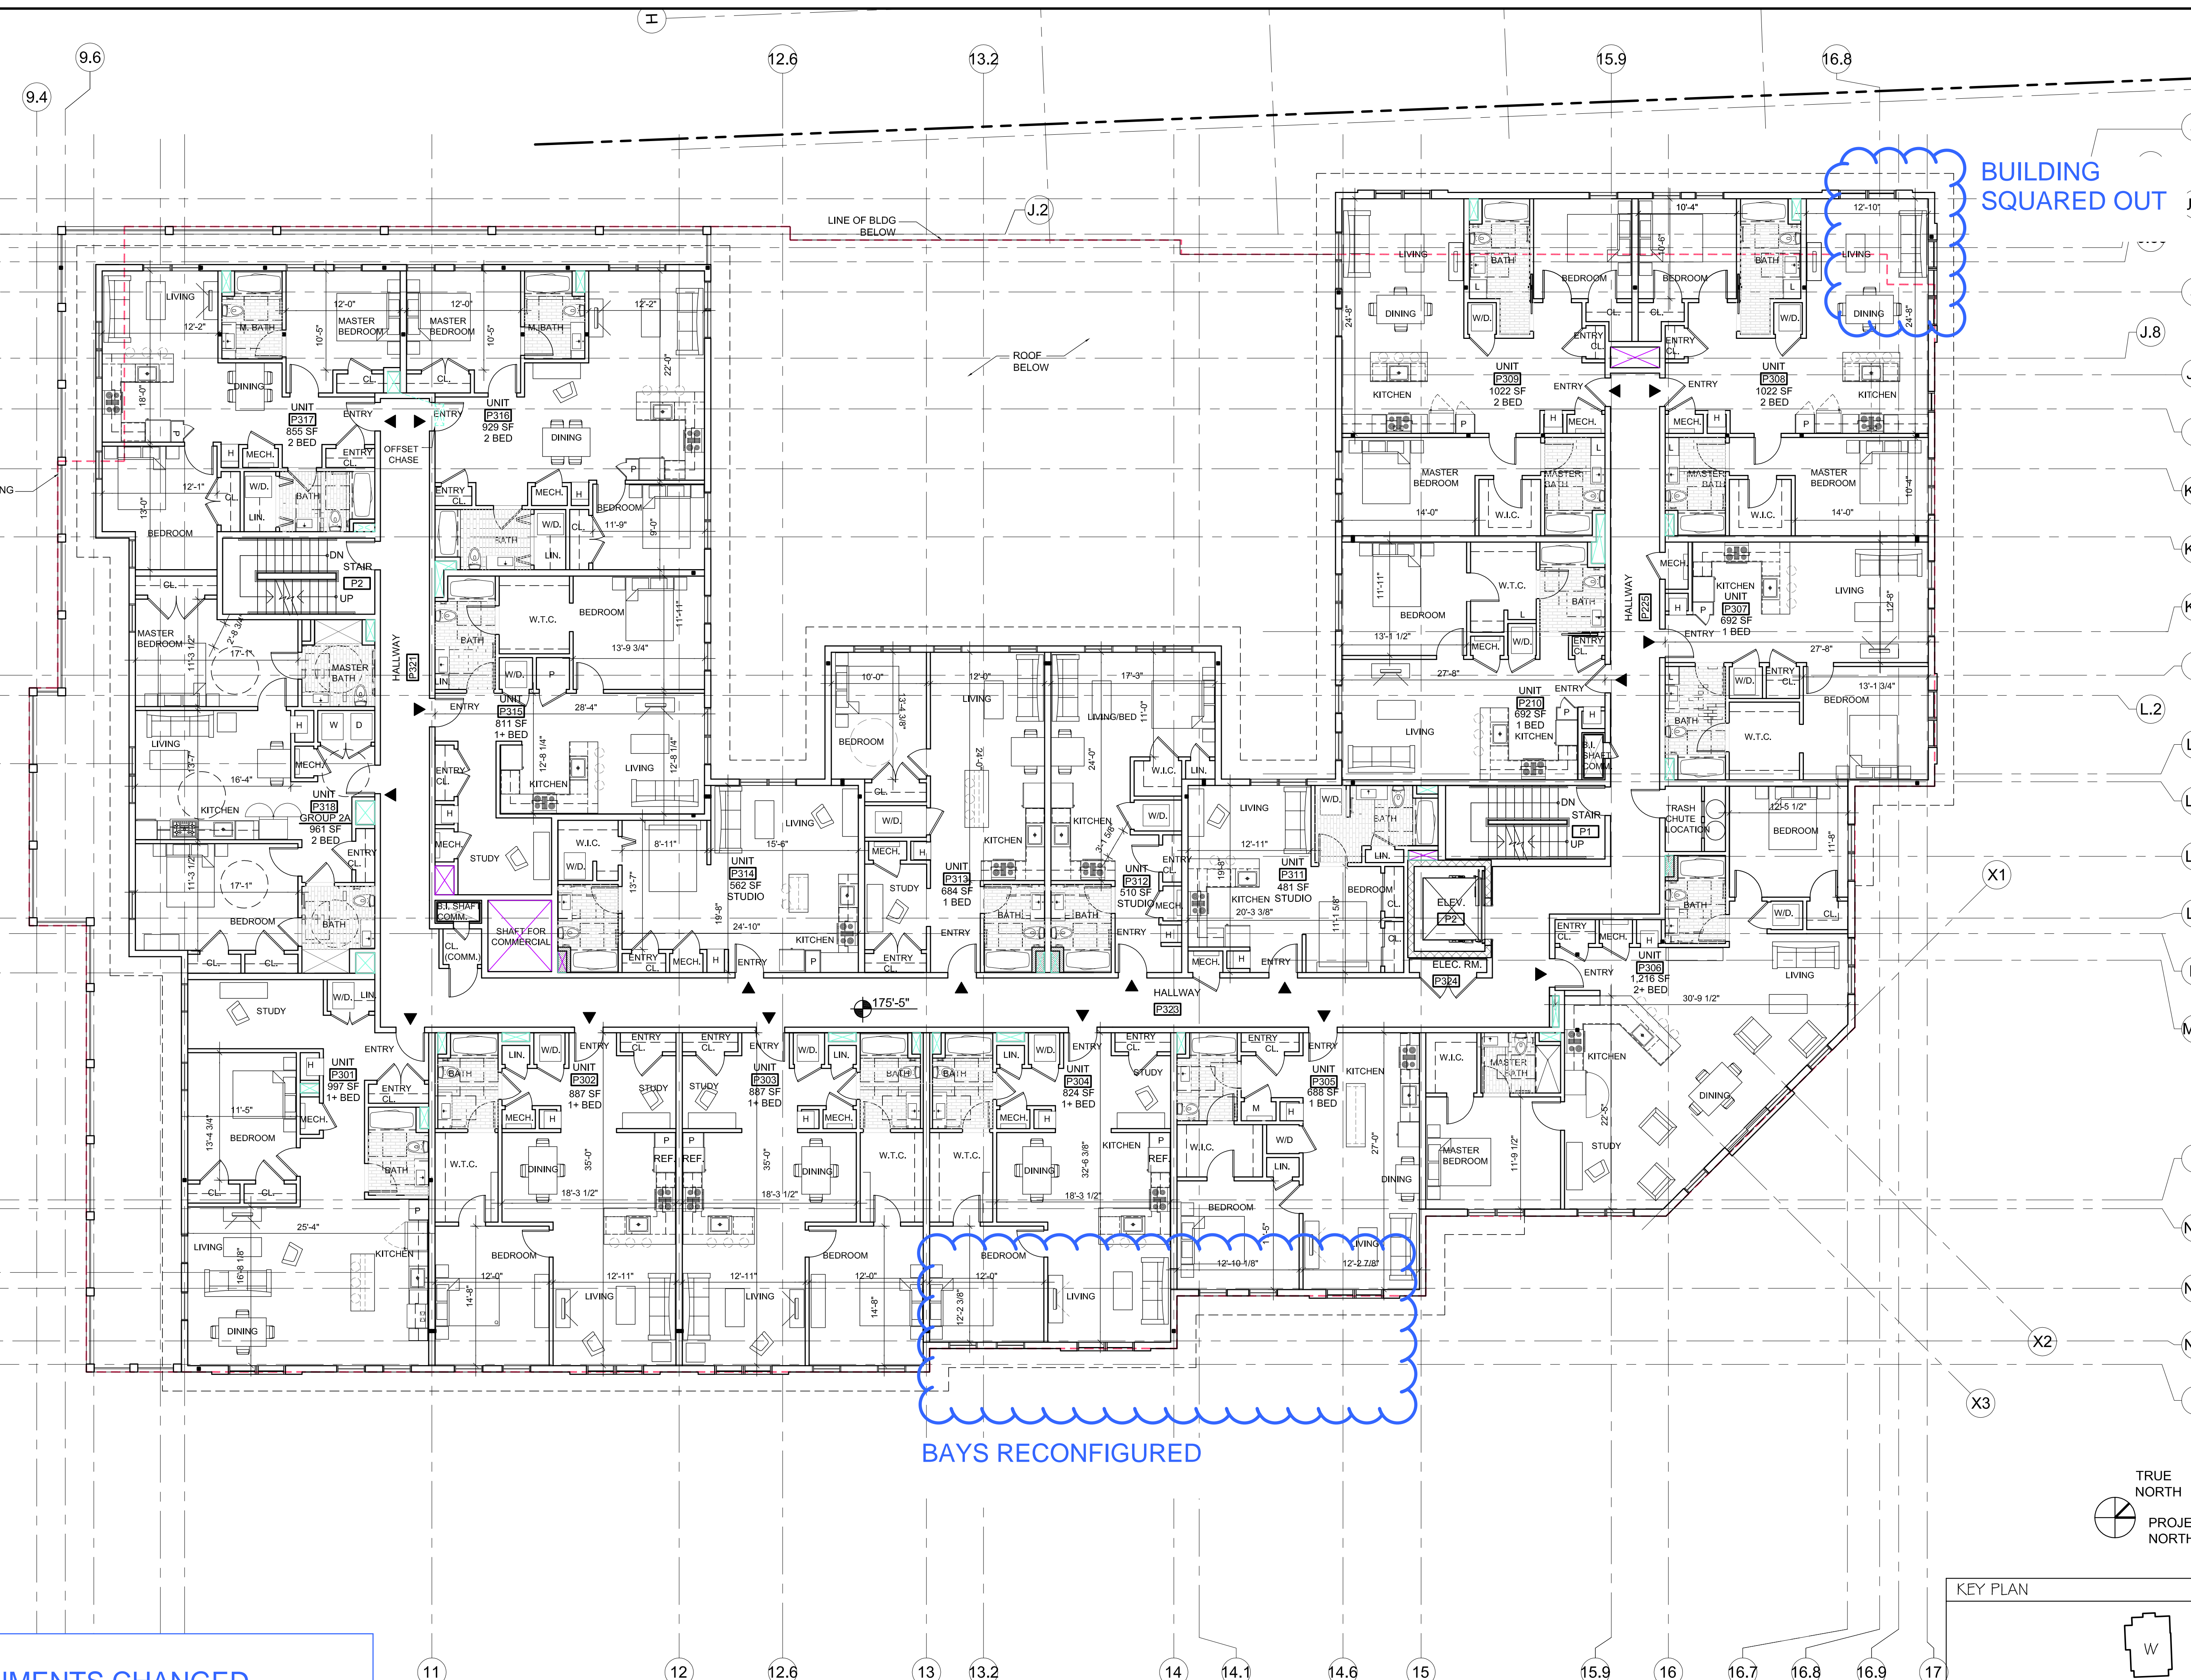

BUILDING SQUARED OUT

BAYS RECONFIGURED


NOTE
WINDOW ALIGNMENTS CHANGED
THROUGHOUT TO CONFORM TO FINAL
PLAN LAYOUT

PROPOSED PLANS

POMONA BUILDING
THIRD FLOOR PLAN
SCALE: 1/8" = 1'-0"

REVISION	DATE


PROGRESS	MAY 01, 2017
DRAWN BY	REVIEWED BY
KVSIAMF	PQ
SHEET	

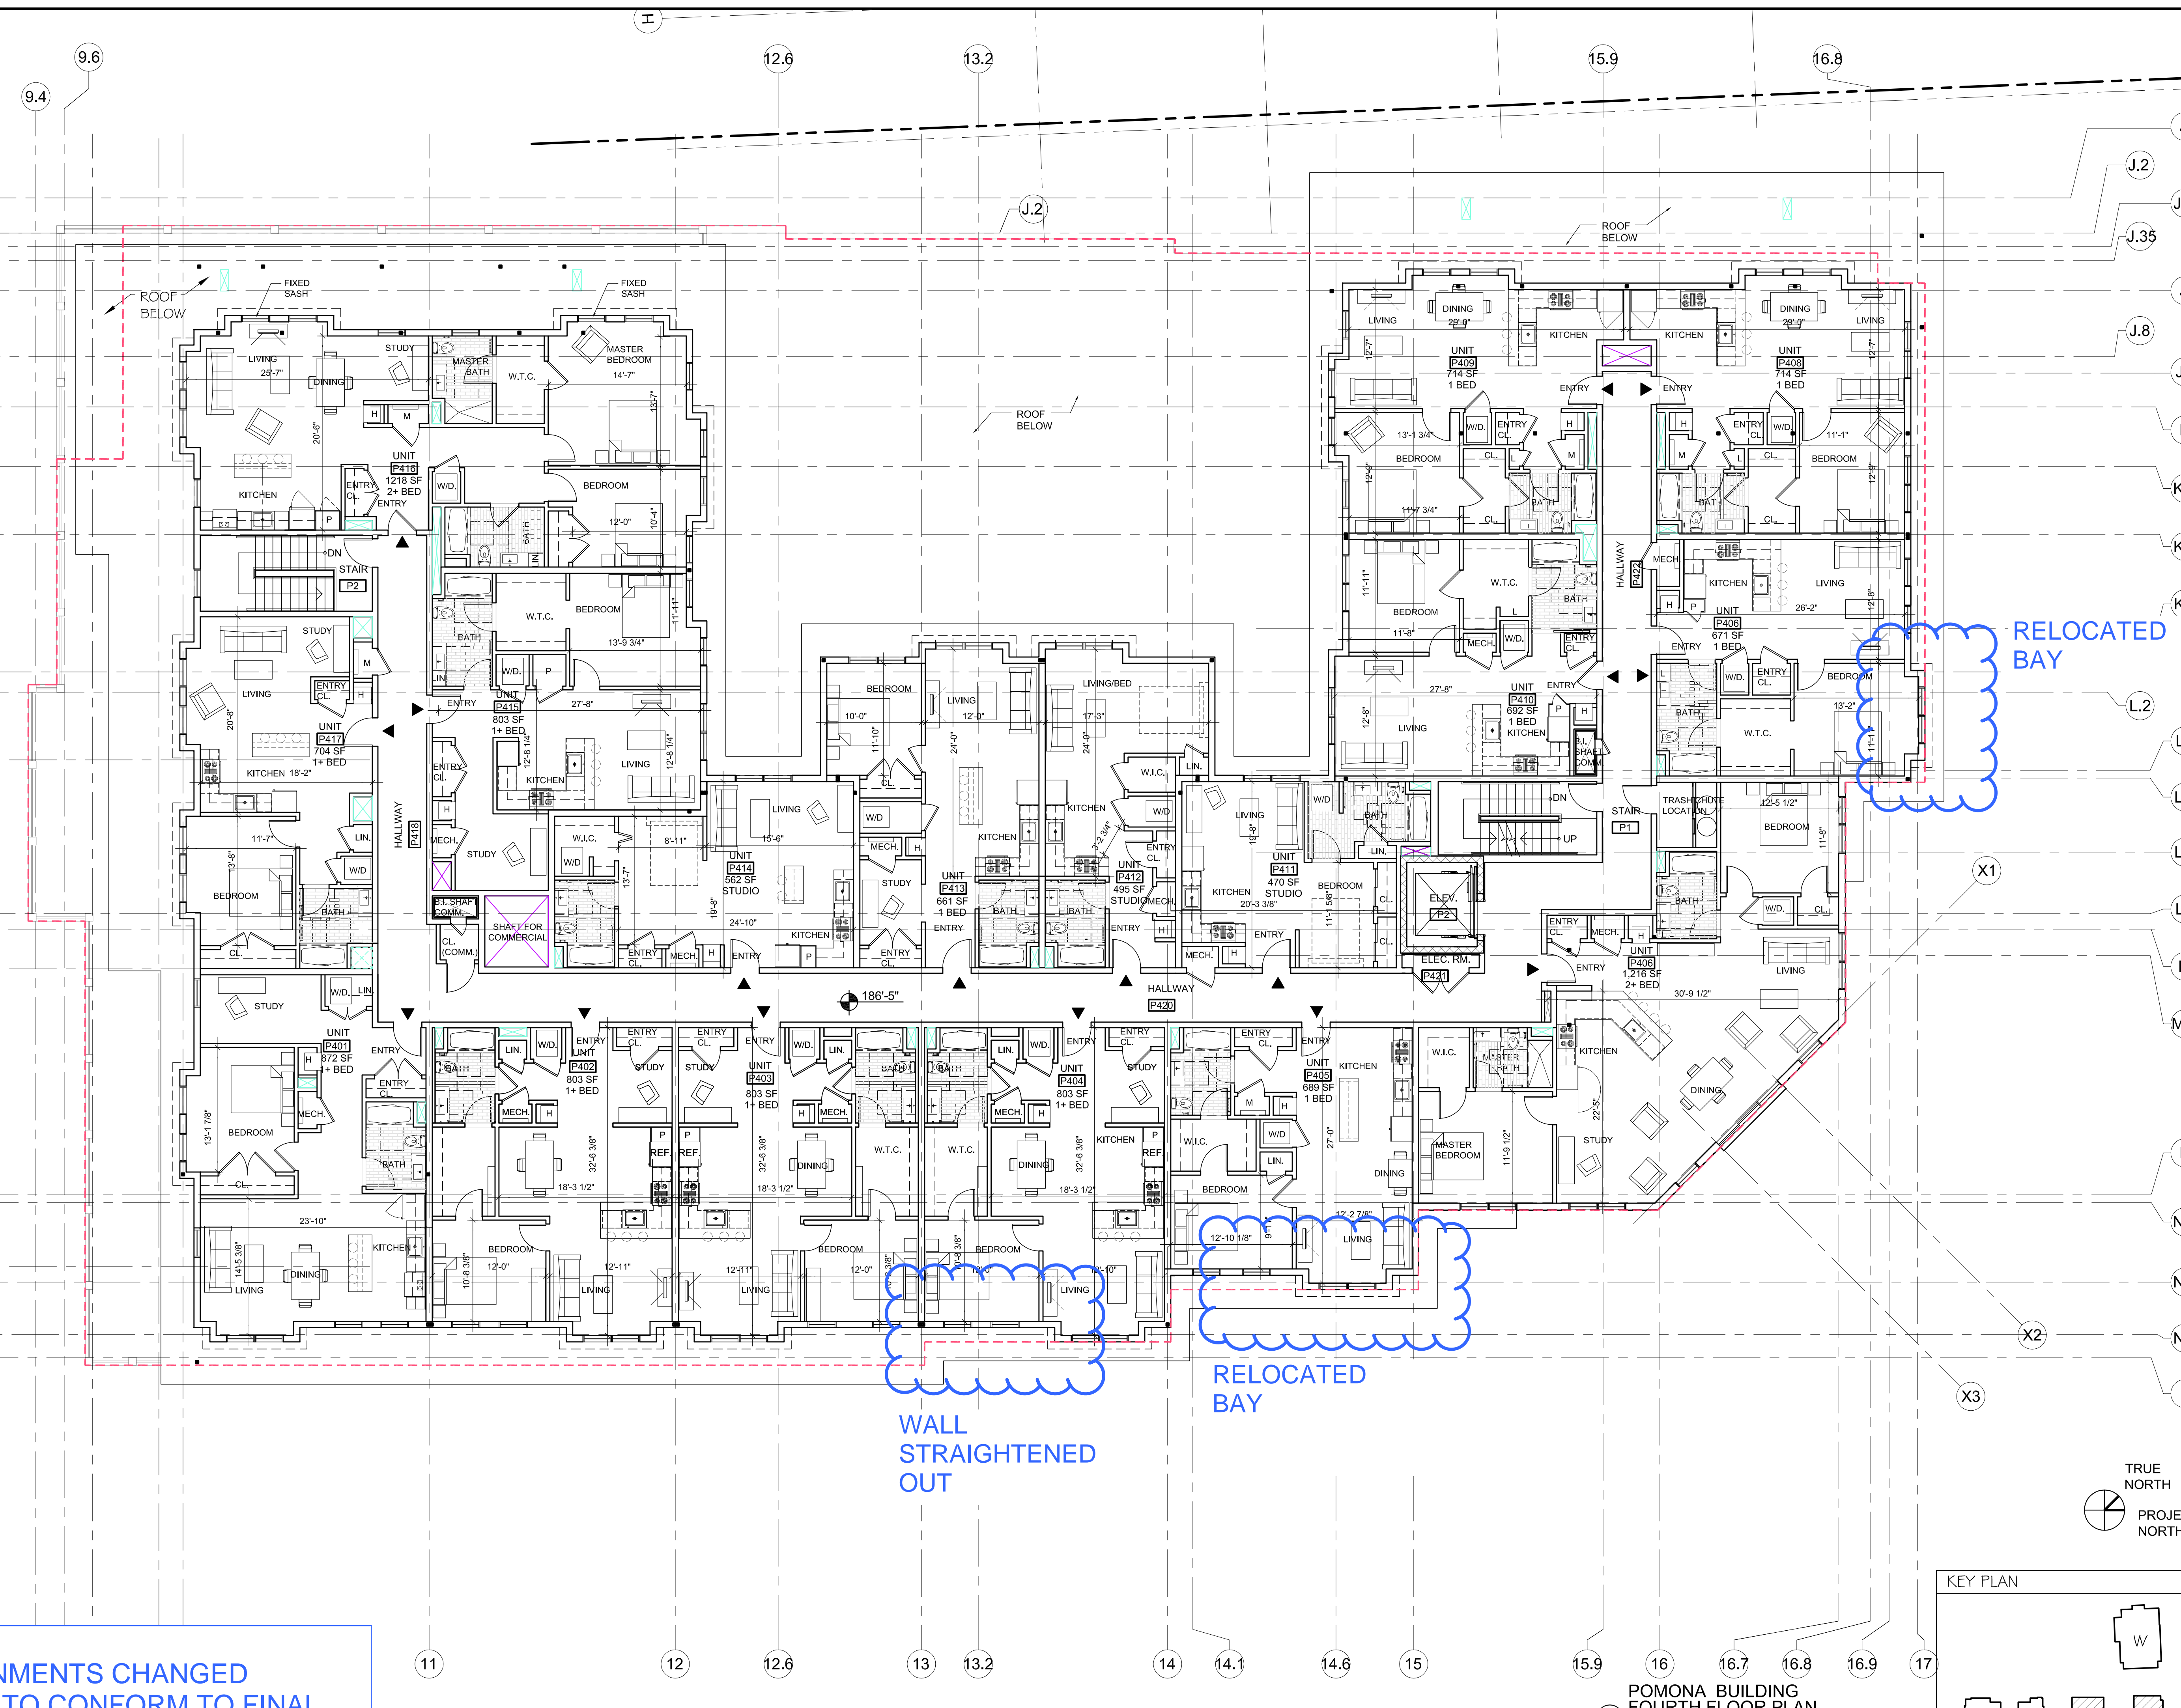

NOTE
 WINDOW ALIGNMENTS CHANGED
 THROUGHOUT TO CONFORM TO FINAL
 PLAN LAYOUT

POMONA BUILDING
 FOURTH FLOOR PLAN
 SCALE: 1/8" = 1'-0"

PROPOSED PLANS

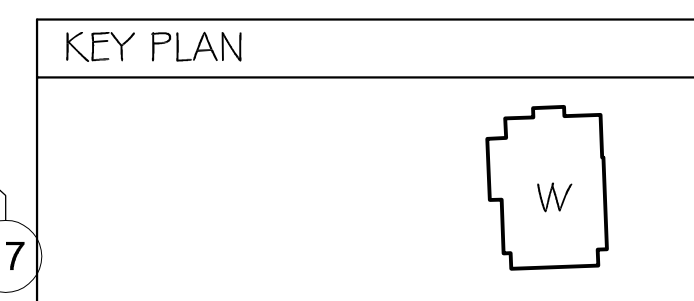

SCALE

CONSULTANT

CONSULTANT

CONSULTANT

PROJECT
THE BRADFORD
 BELMONT, MA

PREPARED FOR
Toll Brothers
 APARTMENT LIVING
 TOLL BROTHERS
 APARTMENT LIVING
 DIVISION
 NEEDHAM, MA

DRAWING TITLE
ROOF PLAN

THE POMONA
 SCALE AS NOTED


REVISION	DATE

PROGRESS MAY 01, 2017

DRAWN BY KVS/AMF REVIEWED BY PQ

SHEET

AP1.5

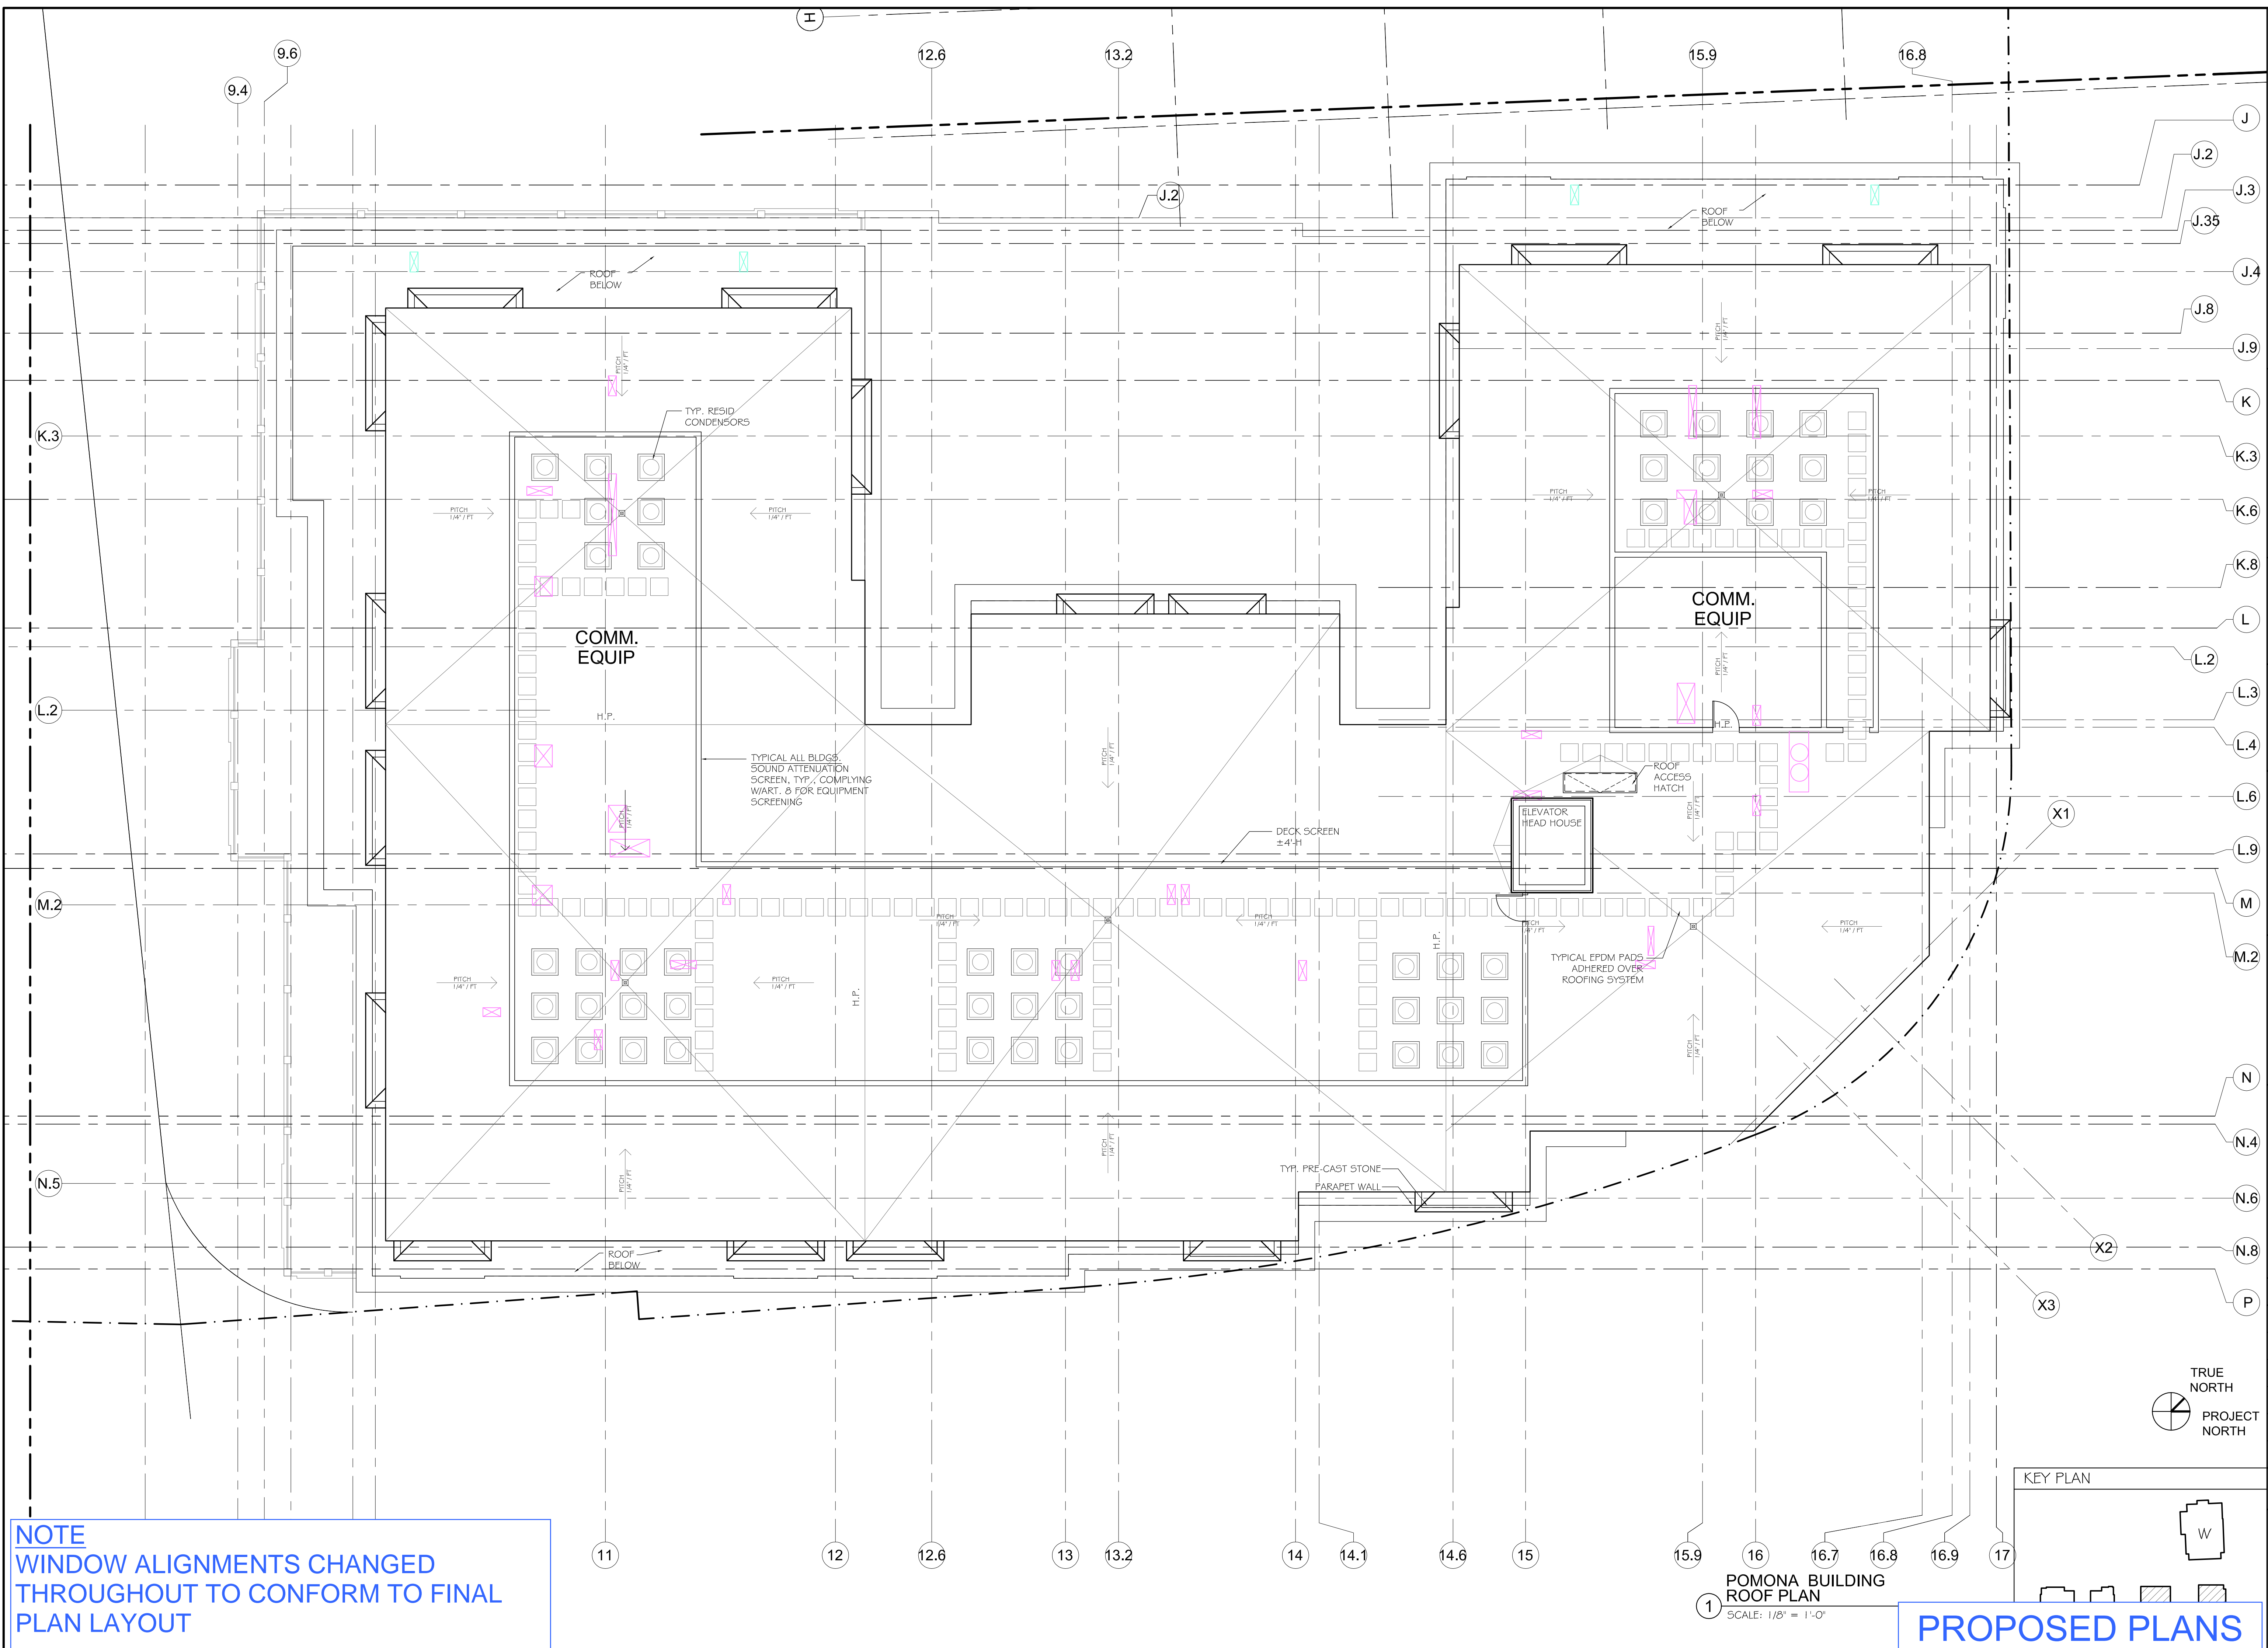

NOTE
 WINDOW ALIGNMENTS CHANGED
 THROUGHOUT TO CONFORM TO FINAL
 PLAN LAYOUT

**POMONA BUILDING
 ROOF PLAN**
 SCALE: 1/8" = 1'-0"

PROPOSED PLANS

SEAL

CONSULTANT

CONSULTANT

PROJECT
THE BRADFORD
 BELMONT, MA

PREPARED FOR
Toll Brothers
 APARTMENT LIVING
 TOLL BROTHERS
 APARTMENT LIVING
 DIVISION
 NEEDHAM, MA

DRAWING TITLE
PARKING ENTRY PLAN

THE HYLAND
 SCALE AS NOTED


REVISION	DATE

PROGRESS MAY 01, 2017

DRAWN BY AMF REVIEWED BY PQ

SHEET

AH1.1

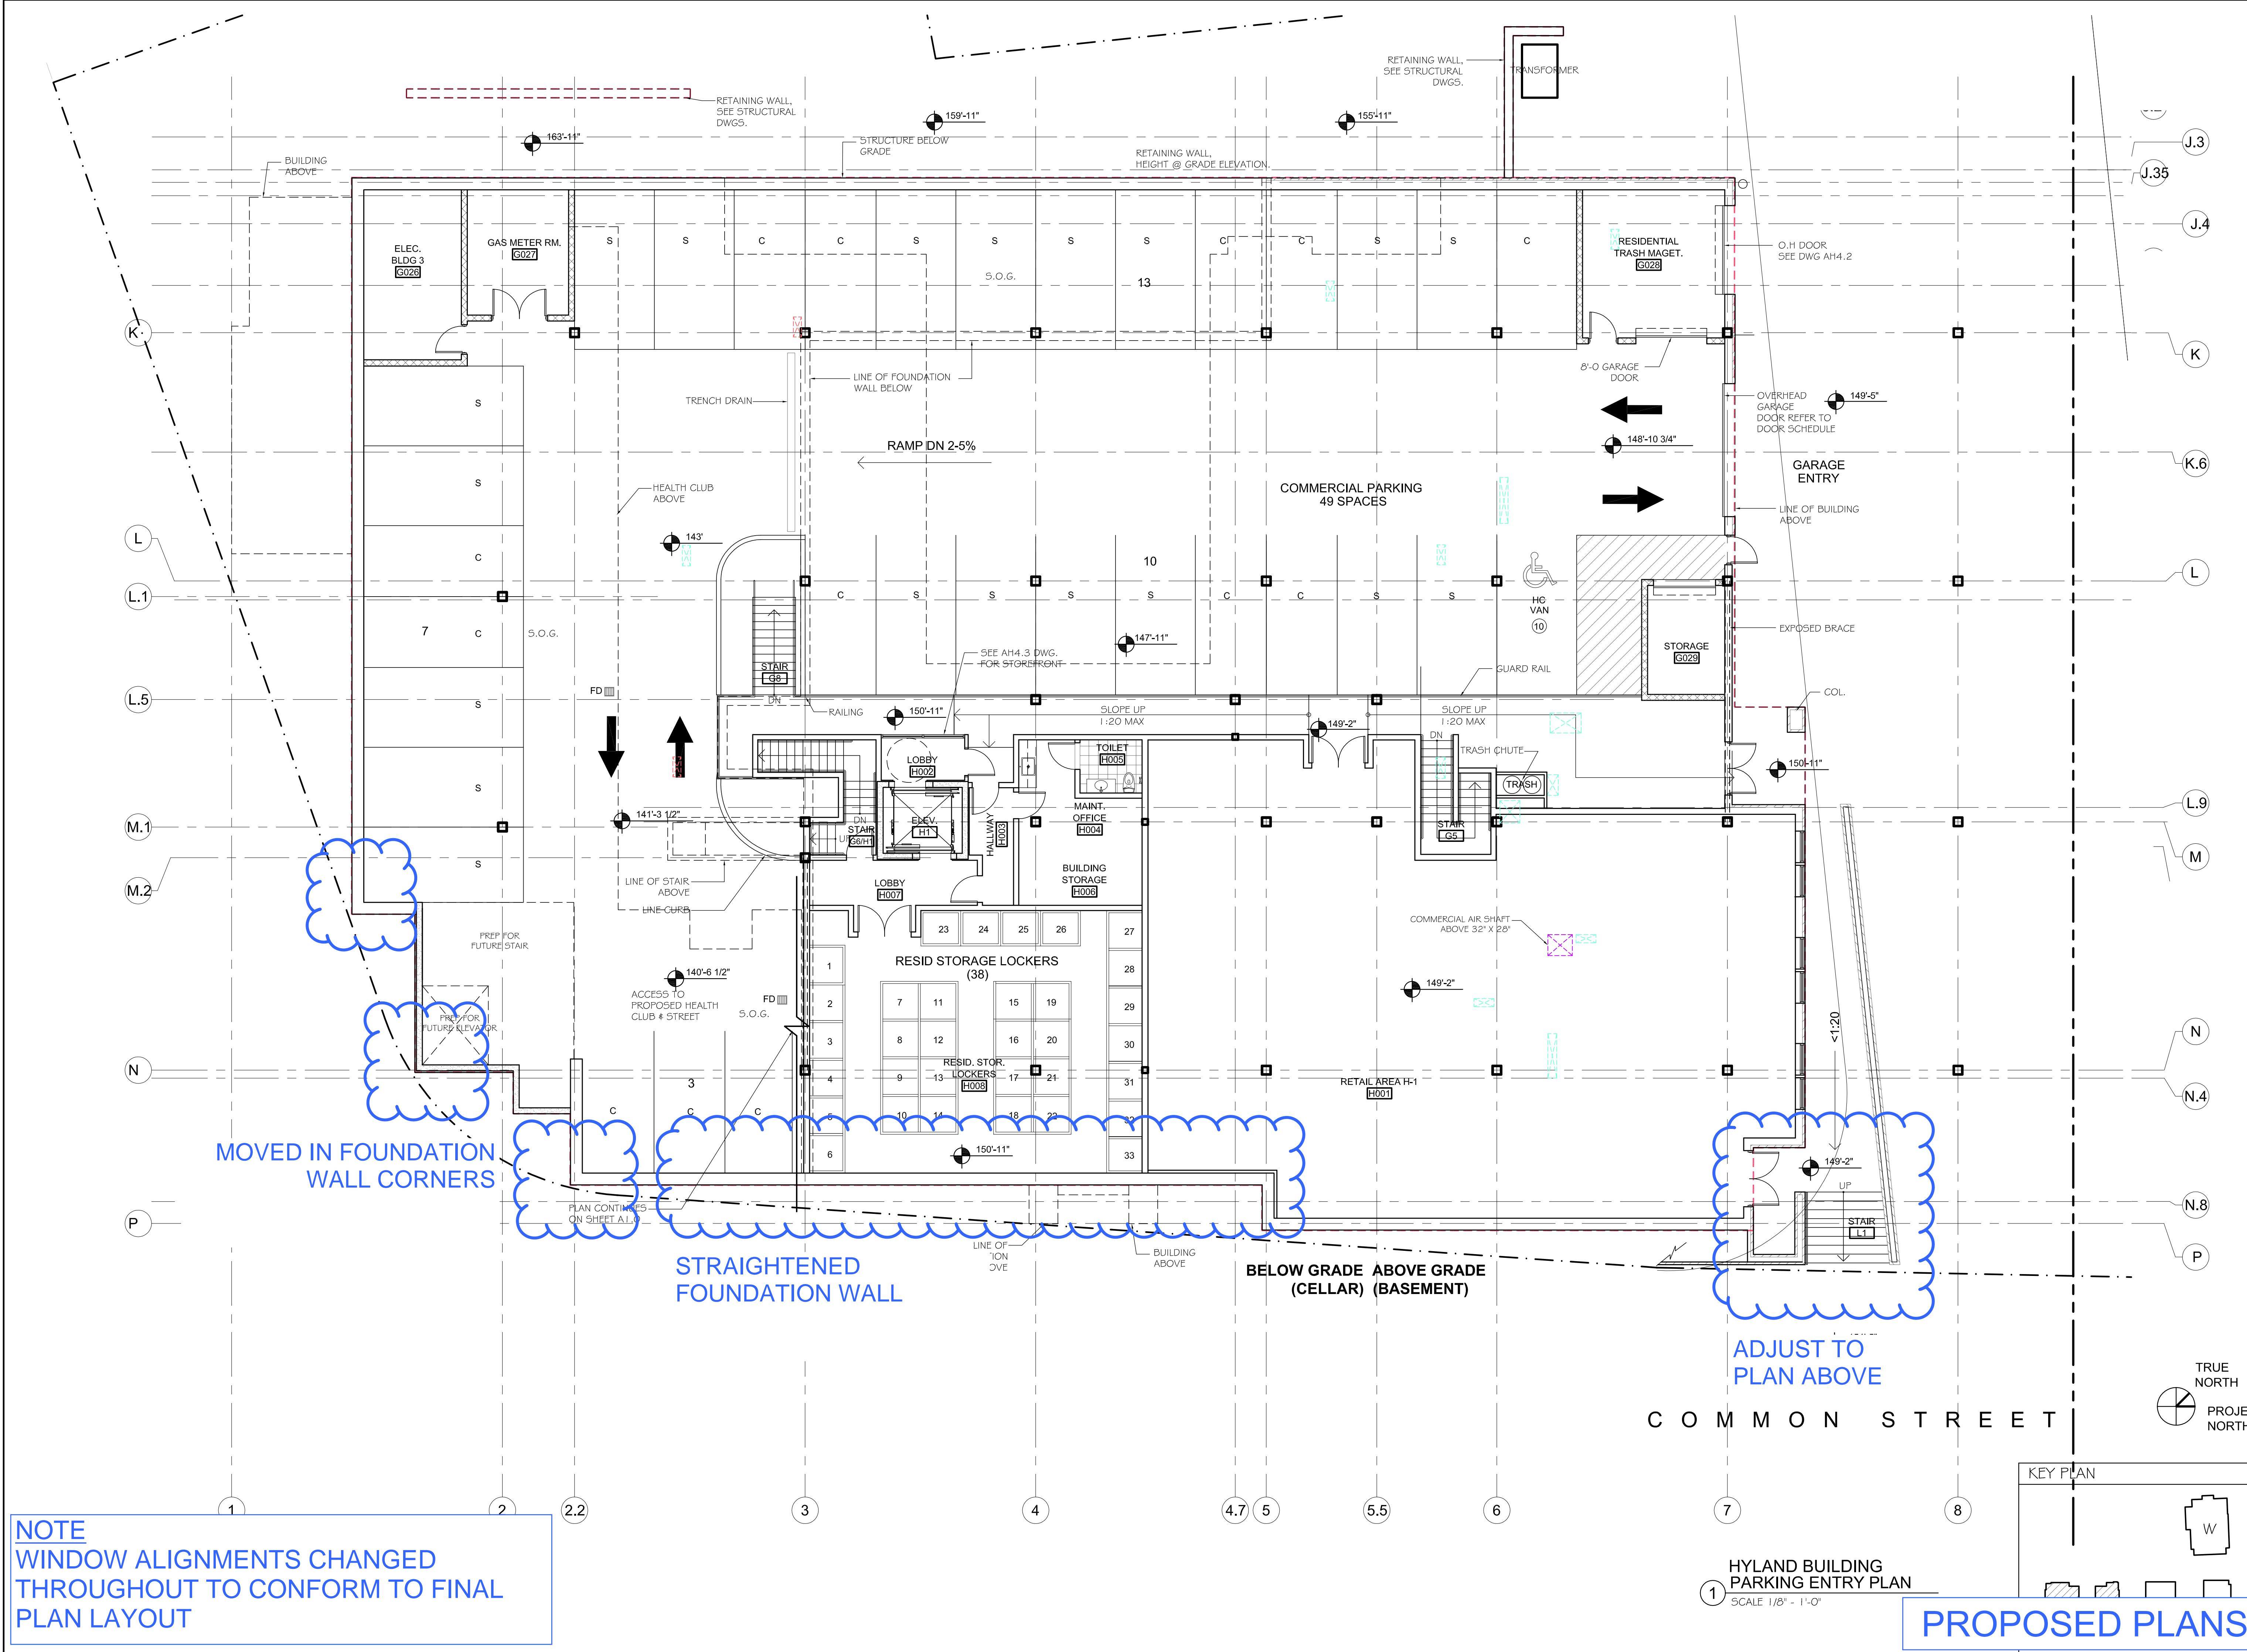

MOVED IN FOUNDATION WALL CORNERS



STRAIGHTENED FOUNDATION WALL

ADJUST TO PLAN ABOVE

NOTE
 WINDOW ALIGNMENTS CHANGED THROUGHOUT TO CONFORM TO FINAL PLAN LAYOUT

HYLAND BUILDING
 PARKING ENTRY PLAN
 SCALE 1/8" = 1'-0"

PROPOSED PLANS

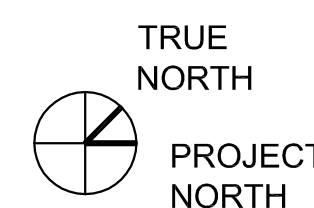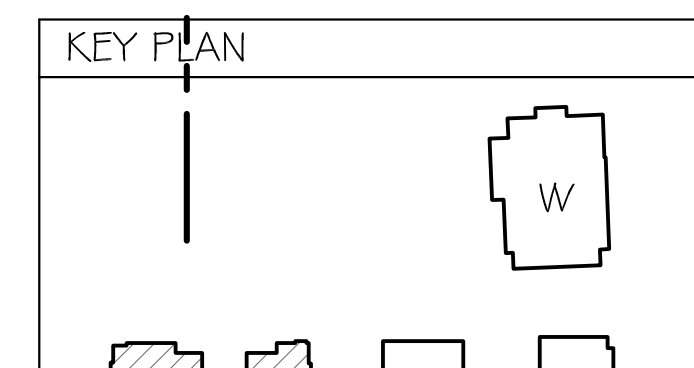

SEAL

CONSULTANT

CONSULTANT

PROJECT
THE BRADFORD
 BELMONT, MA

PREPARED FOR
Toll Brothers
 APARTMENT LIVING
 TOLL BROTHERS
 APARTMENT LIVING
 DIVISION
 NEEDHAM, MA


DRAWING TITLE
FIRST FLOOR PLAN

THE HYLAND
 SCALE AS NOTED

REVISION	DATE

PROGRESS	MAY 01, 2017
DRAWN BY	REVIEWED BY
AMF	PQ
SHEET	

AH1.2

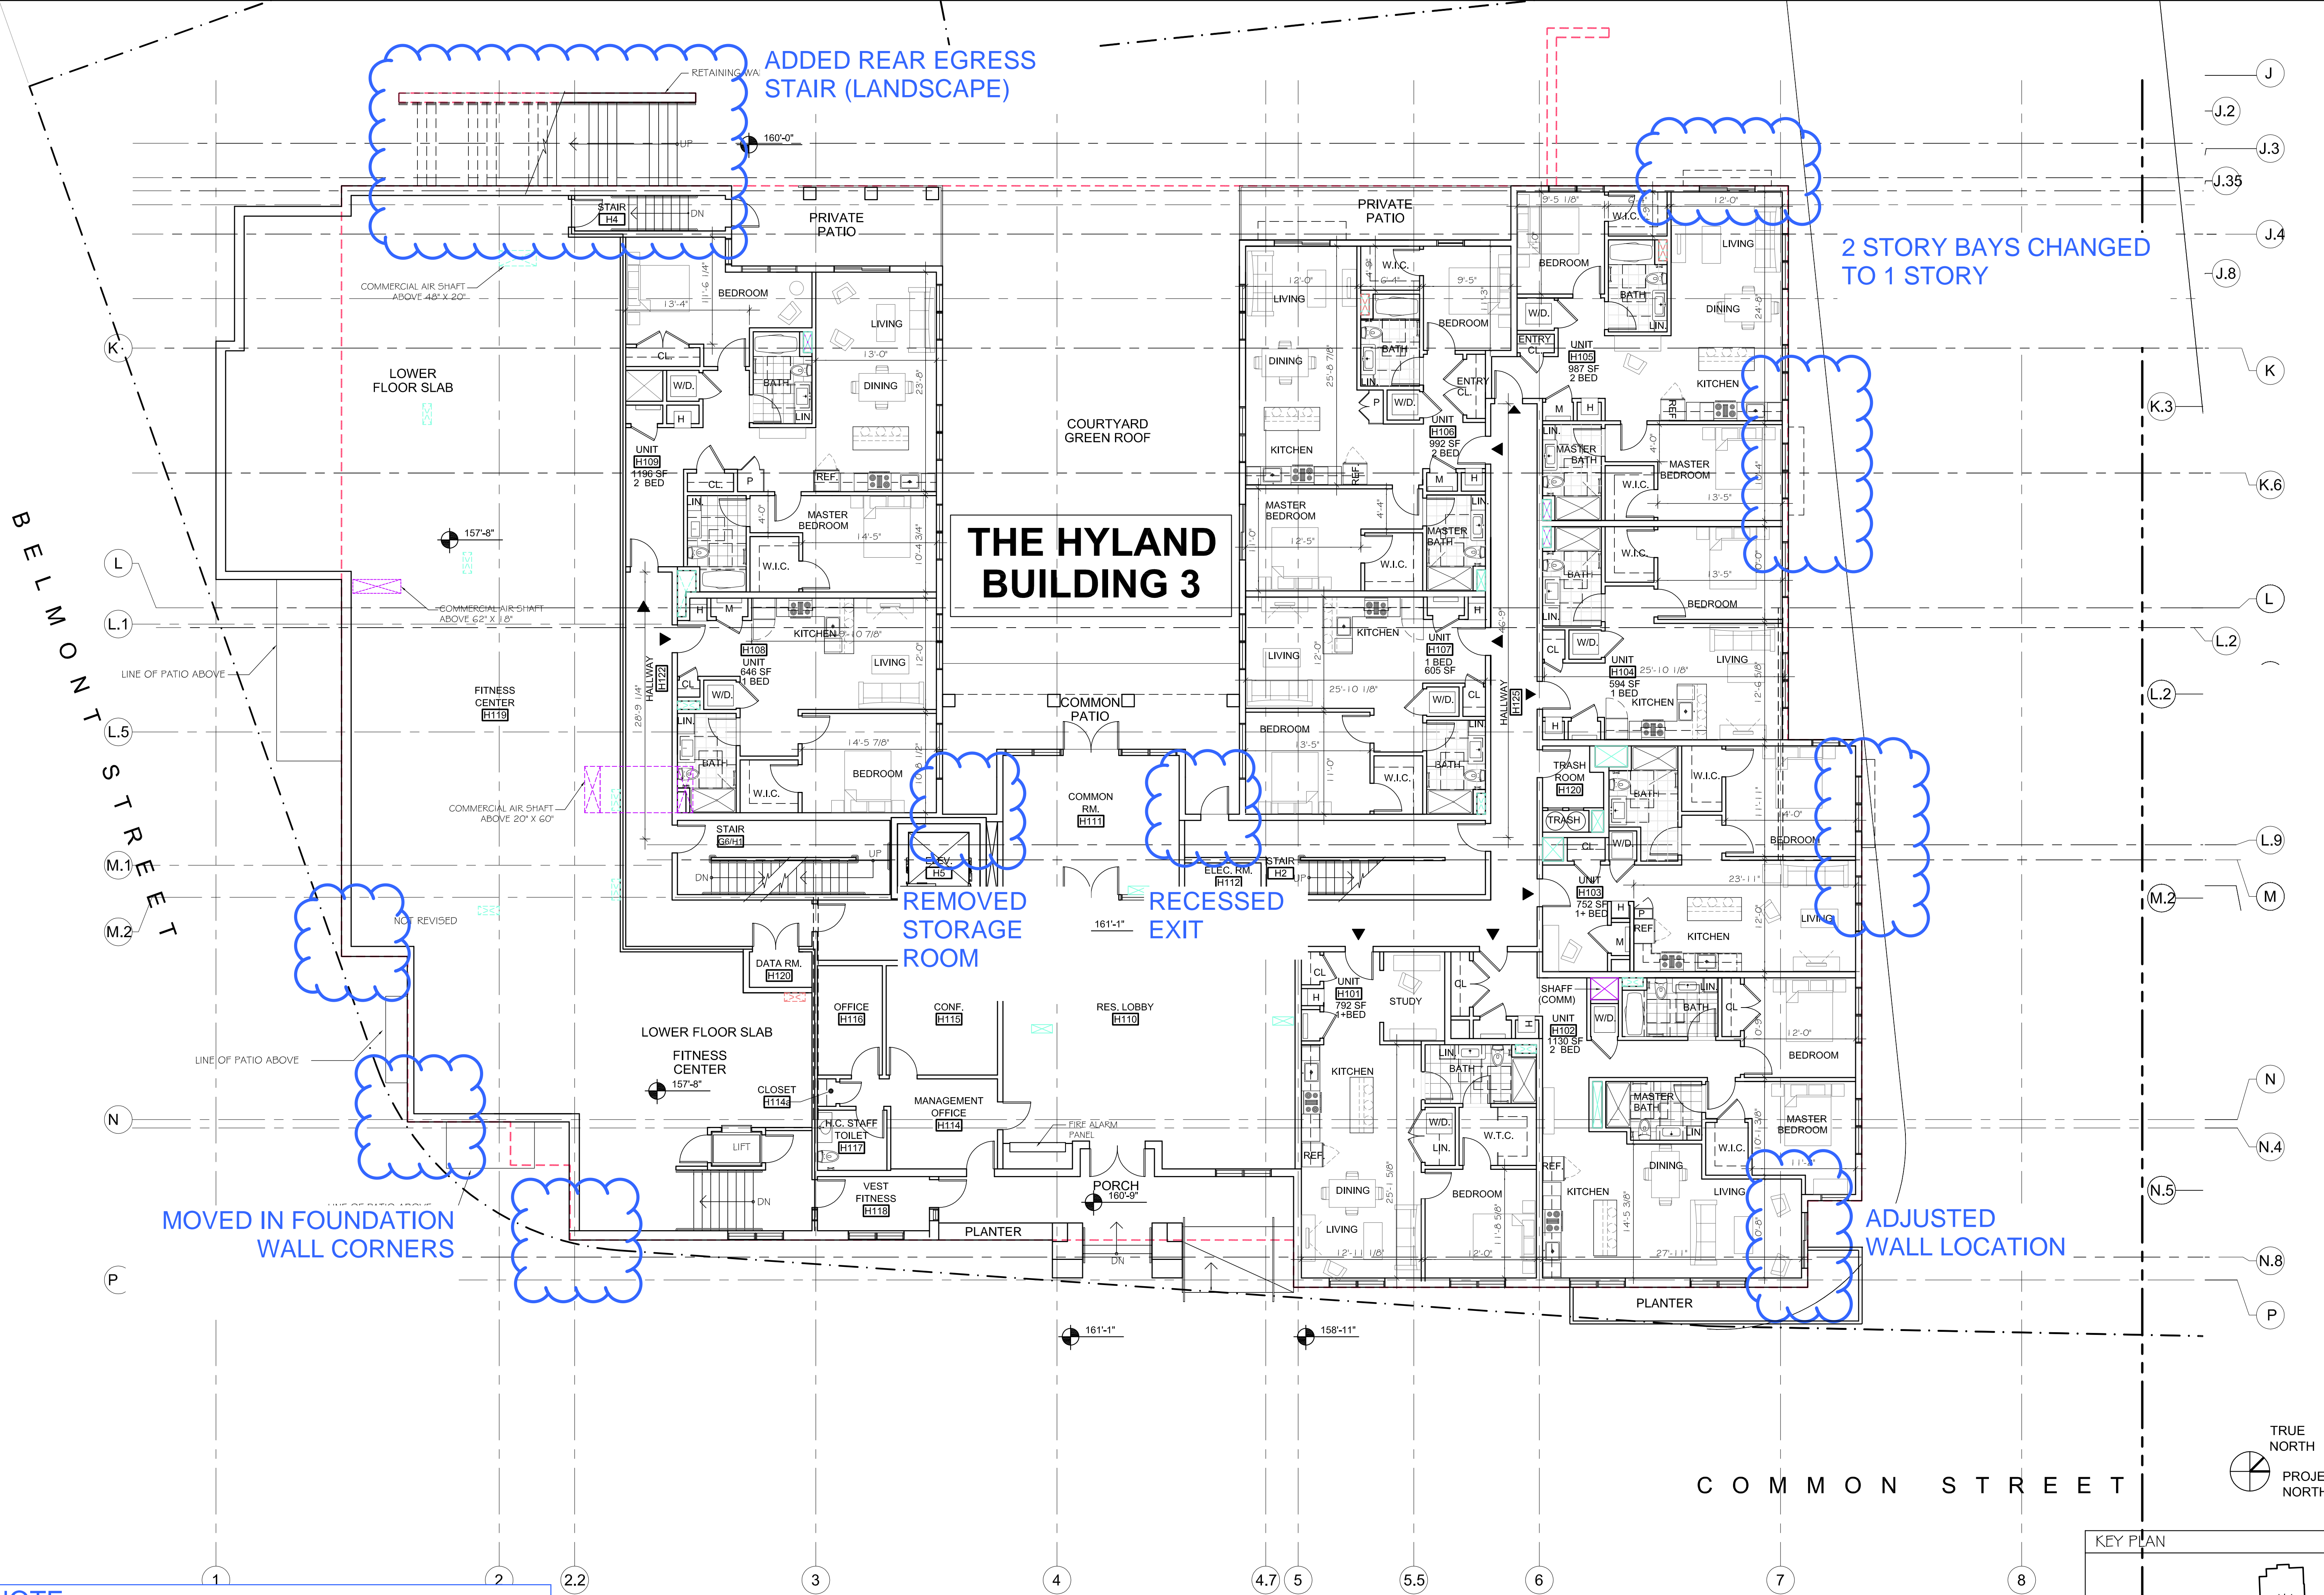

NOTE
 WINDOW ALIGNMENTS CHANGED
 THROUGHOUT TO CONFORM TO FINAL
 PLAN LAYOUT

HYLAND BUILDING
 FIRST FLOOR PLAN
 SCALE 1/8" = 1'-0"

PROPOSED PLANS

SEAL

CONSULTANT

CONSULTANT

PROJECT
THE BRADFORD
BELMONT, MA

PREPARED FOR
Toll Brothers
APARTMENT LIVING
TOLL BROTHERS
APARTMENT LIVING
DIVISION
NEEDHAM, MA

DRAWING TITLE
SECOND FLOOR PLAN


THE HYLAND
SCALE AS NOTED

REVISION	DATE

PROGRESS MAY 01, 2017

DRAWN BY KVSJAMF REVIEWED BY PQ
SHEET

AH1.3

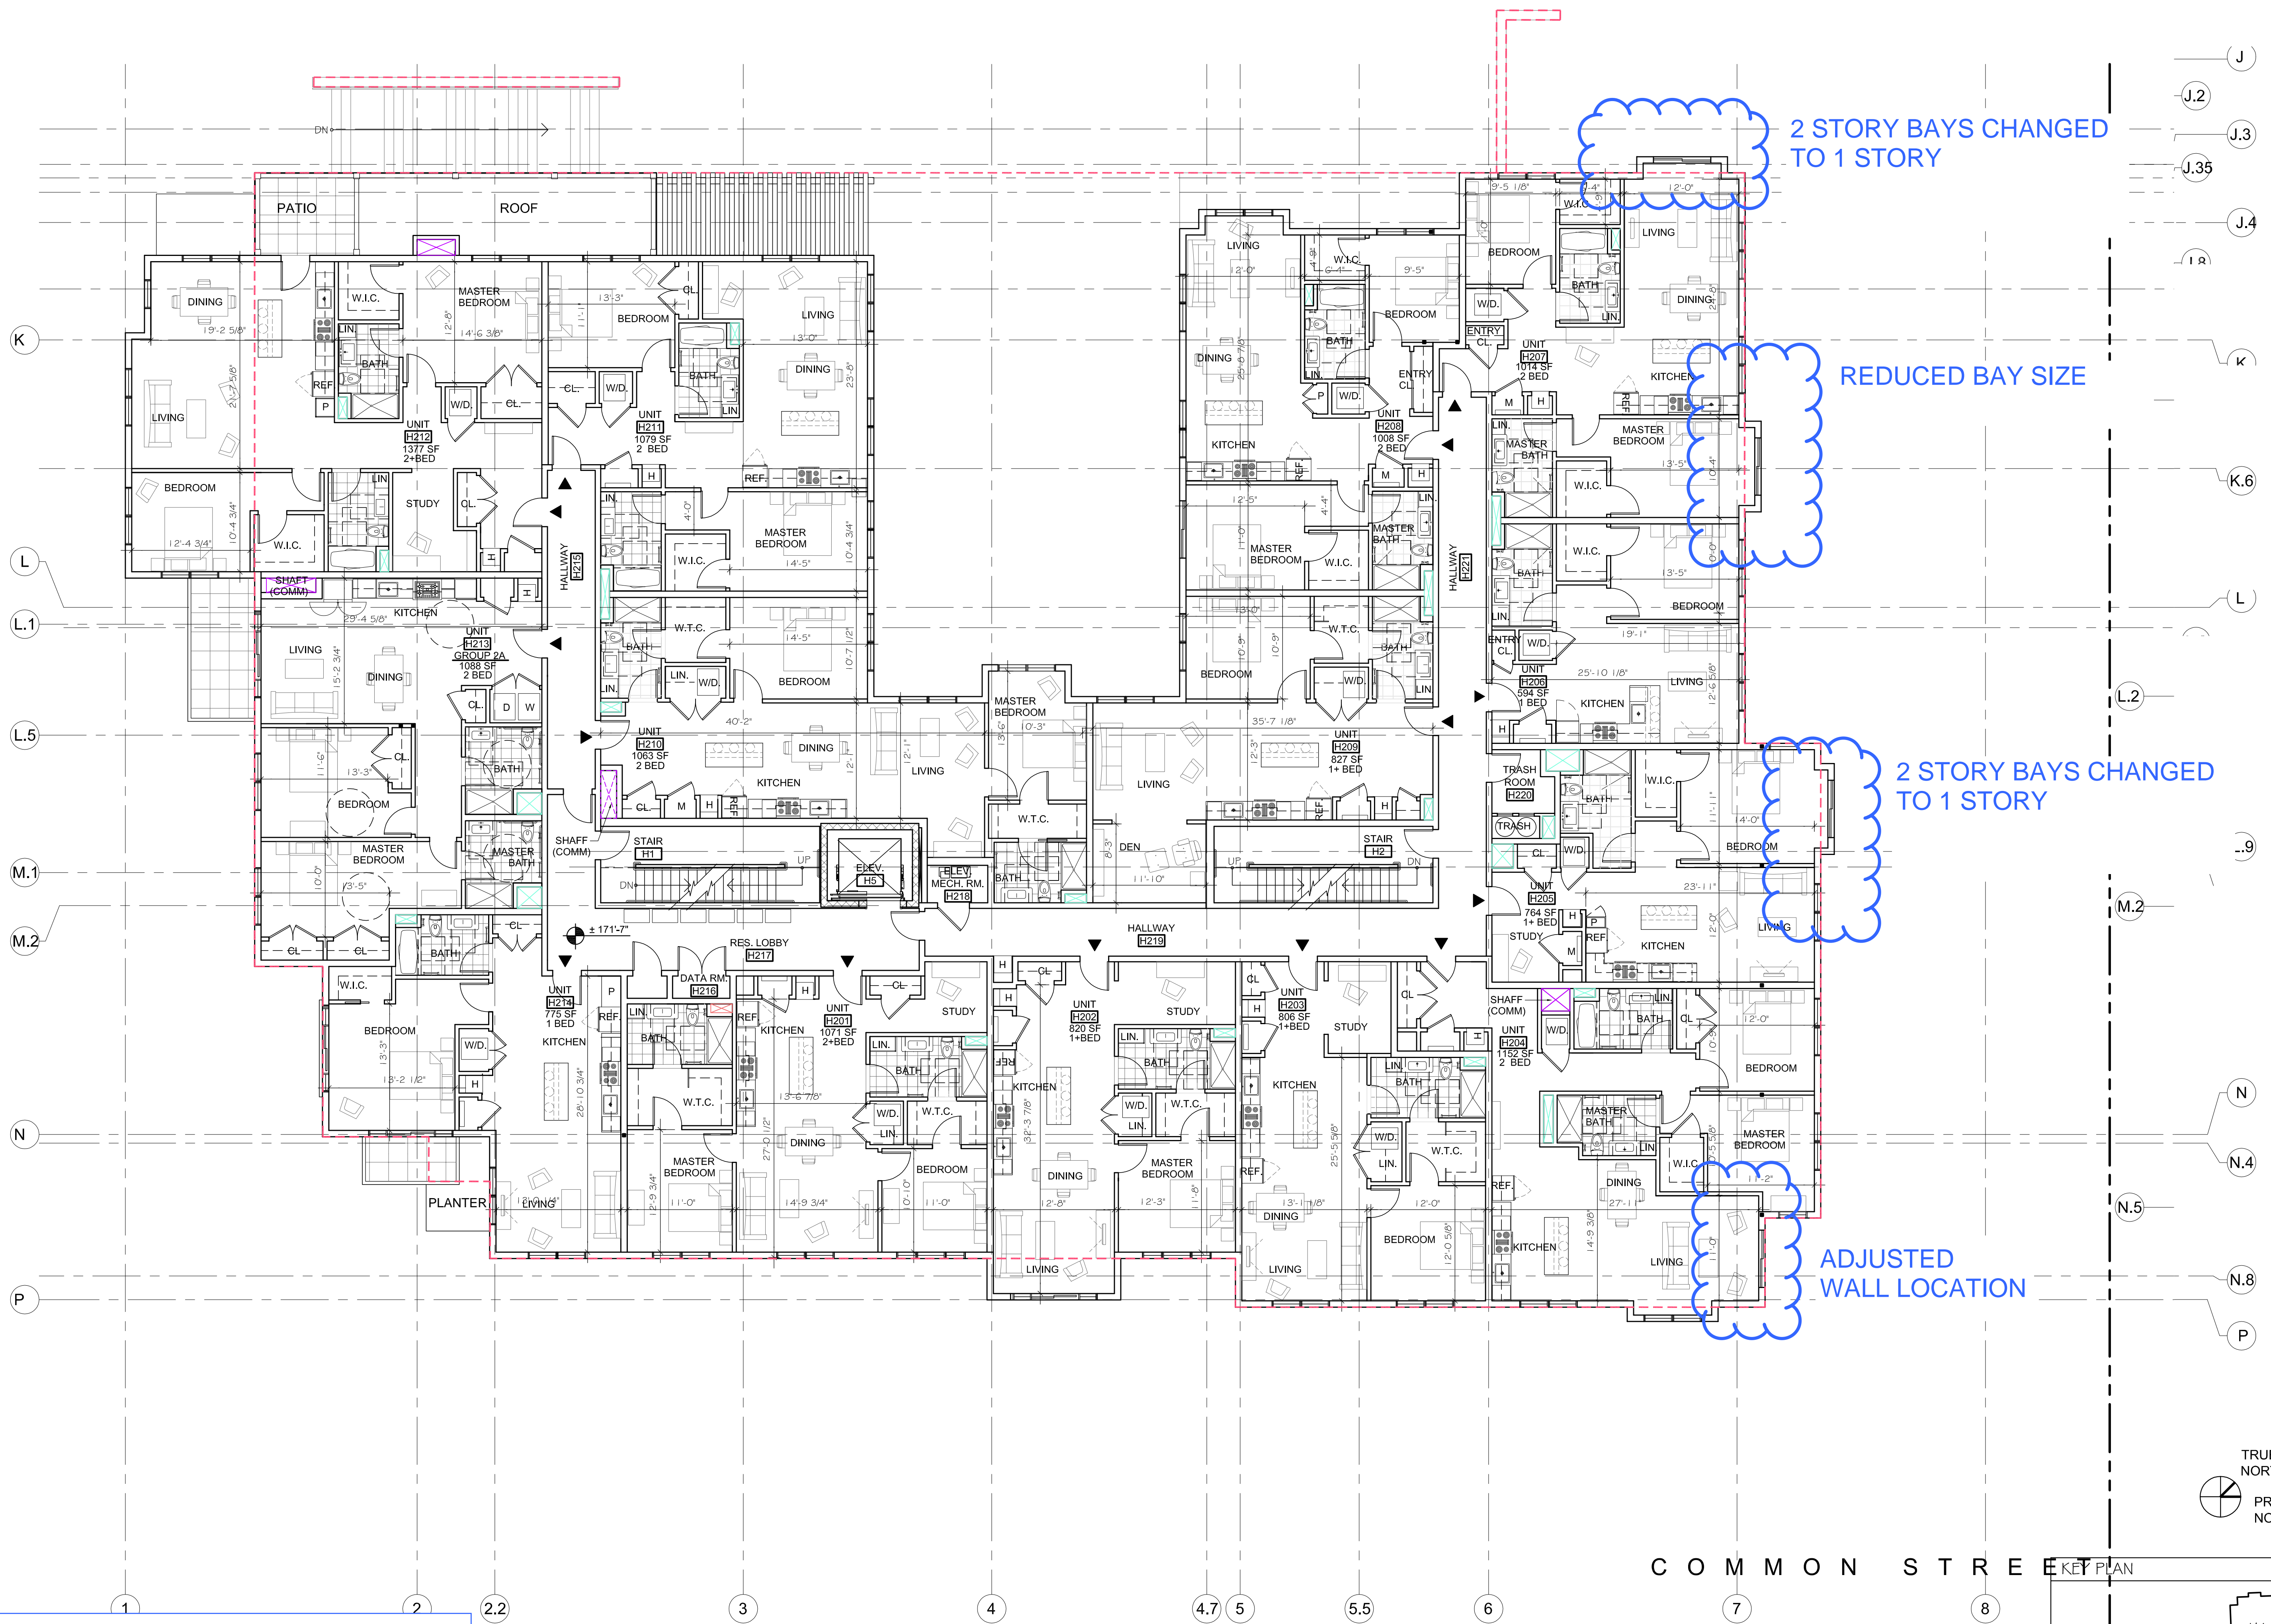

NOTE
WINDOW ALIGNMENTS CHANGED
THROUGHOUT TO CONFORM TO FINAL
PLAN LAYOUT

COMMON STREET KEY PLAN

HYLAND BUILDING
SECOND FLOOR PLAN
SCALE 1/8" = 1'-0"

PROPOSED PLANS

SEAL

CONSULTANT

CONSULTANT

PROJECT
THE BRADFORD
 BELMONT, MA

PREPARED FOR
Toll Brothers
 APARTMENT LIVING
 TOLL BROTHERS
 APARTMENT LIVING
 DIVISION
 NEEDHAM, MA

DRAWING TITLE
THIRD FLOOR PLAN

THE HYLAND
 SCALE AS NOTED


REVISION	DATE

PROGRESS MAY 01, 2017

DRAWN BY KVSJAMF REVIEWED BY PQ

SHEET


AH1.4

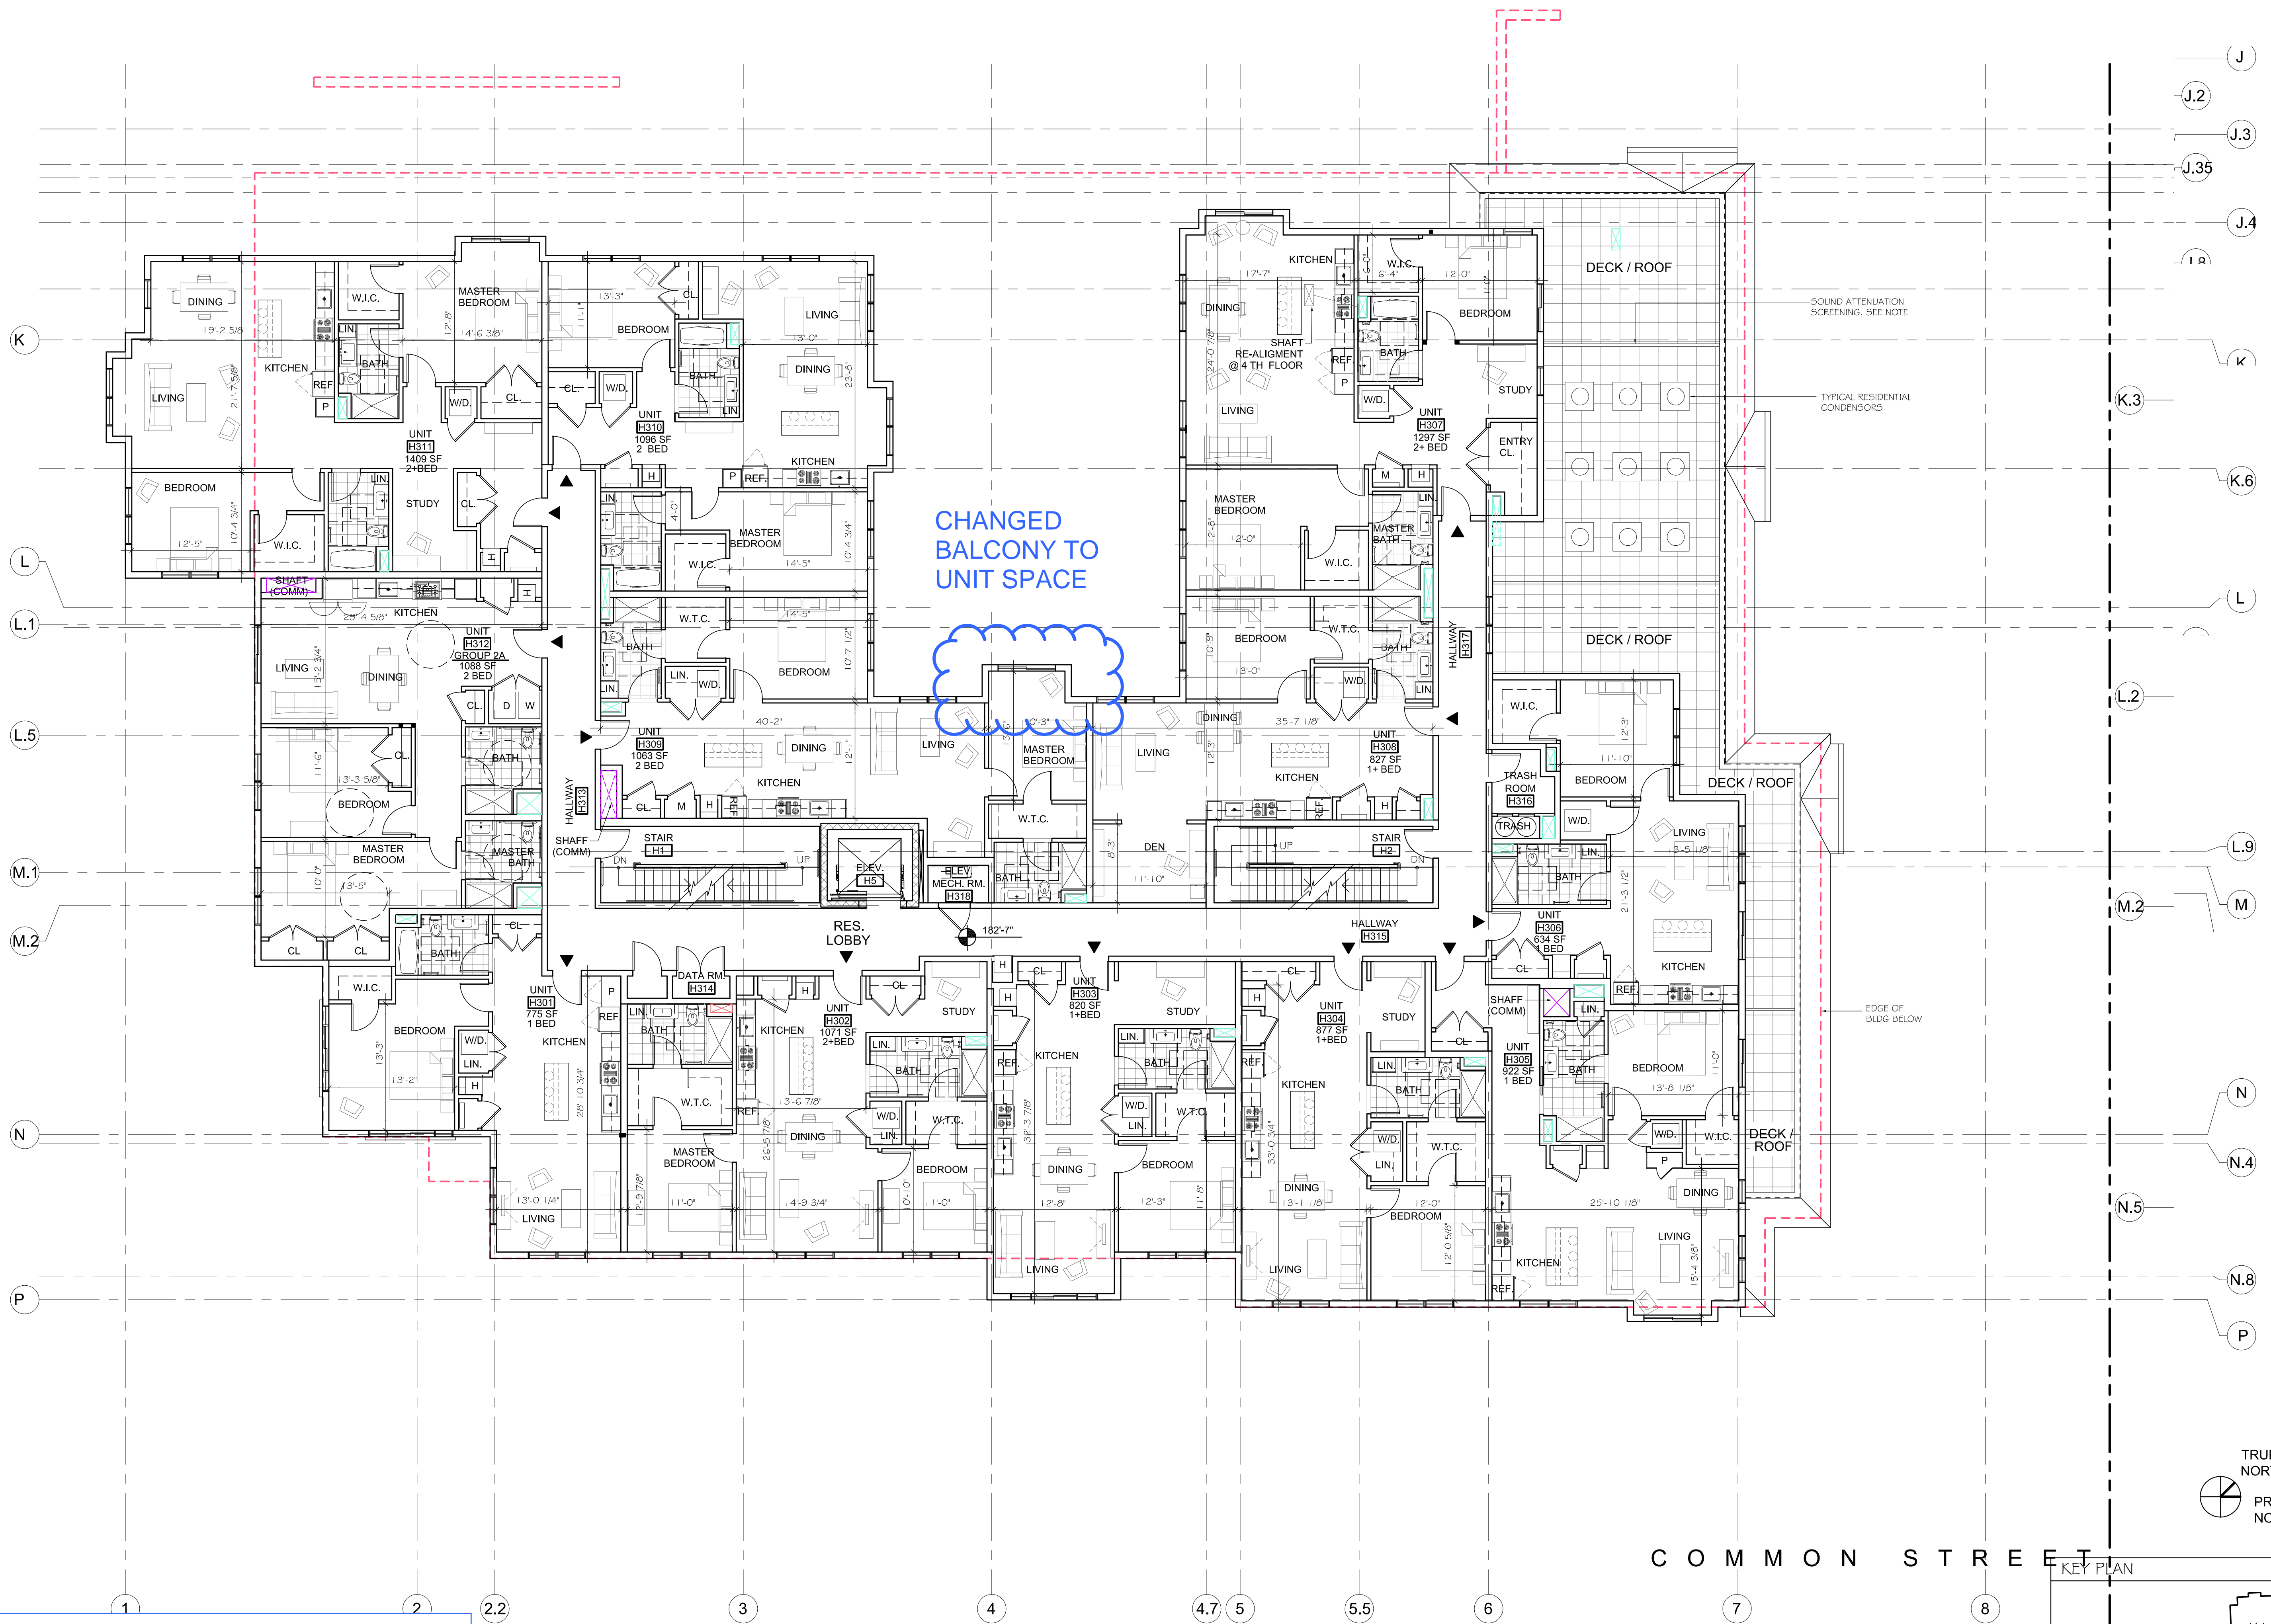

NOTE
 WINDOW ALIGNMENTS CHANGED
 THROUGHOUT TO CONFORM TO FINAL
 PLAN LAYOUT


HYLAND BUILDING
 THIRD FLOOR PLAN
 SCALE 1/8" = 1'-0"

PROPOSED PLANS

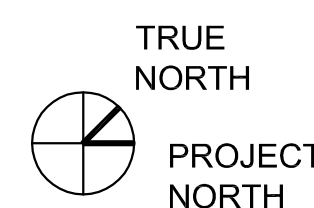

COMMON STREET

KEY PLAN

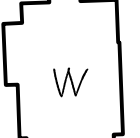

SEAL

CONSULTANT

CONSULTANT

PROJECT

THE BRADFORD
 BELMONT, MA

PREPARED FOR

Toll Brothers
 APARTMENT LIVING

TOLL BROTHERS
 APARTMENT LIVING
 DIVISION
 NEEDHAM, MA

DRAWING TITLE

FOURTH FLOOR
 PLAN

THE HYLAND

SCALE AS NOTED

REVISION	DATE

PROGRESS

MAY 01, 2017


DRAWN BY

REVIEWED BY

CS PQ

SHEET


AH1.5

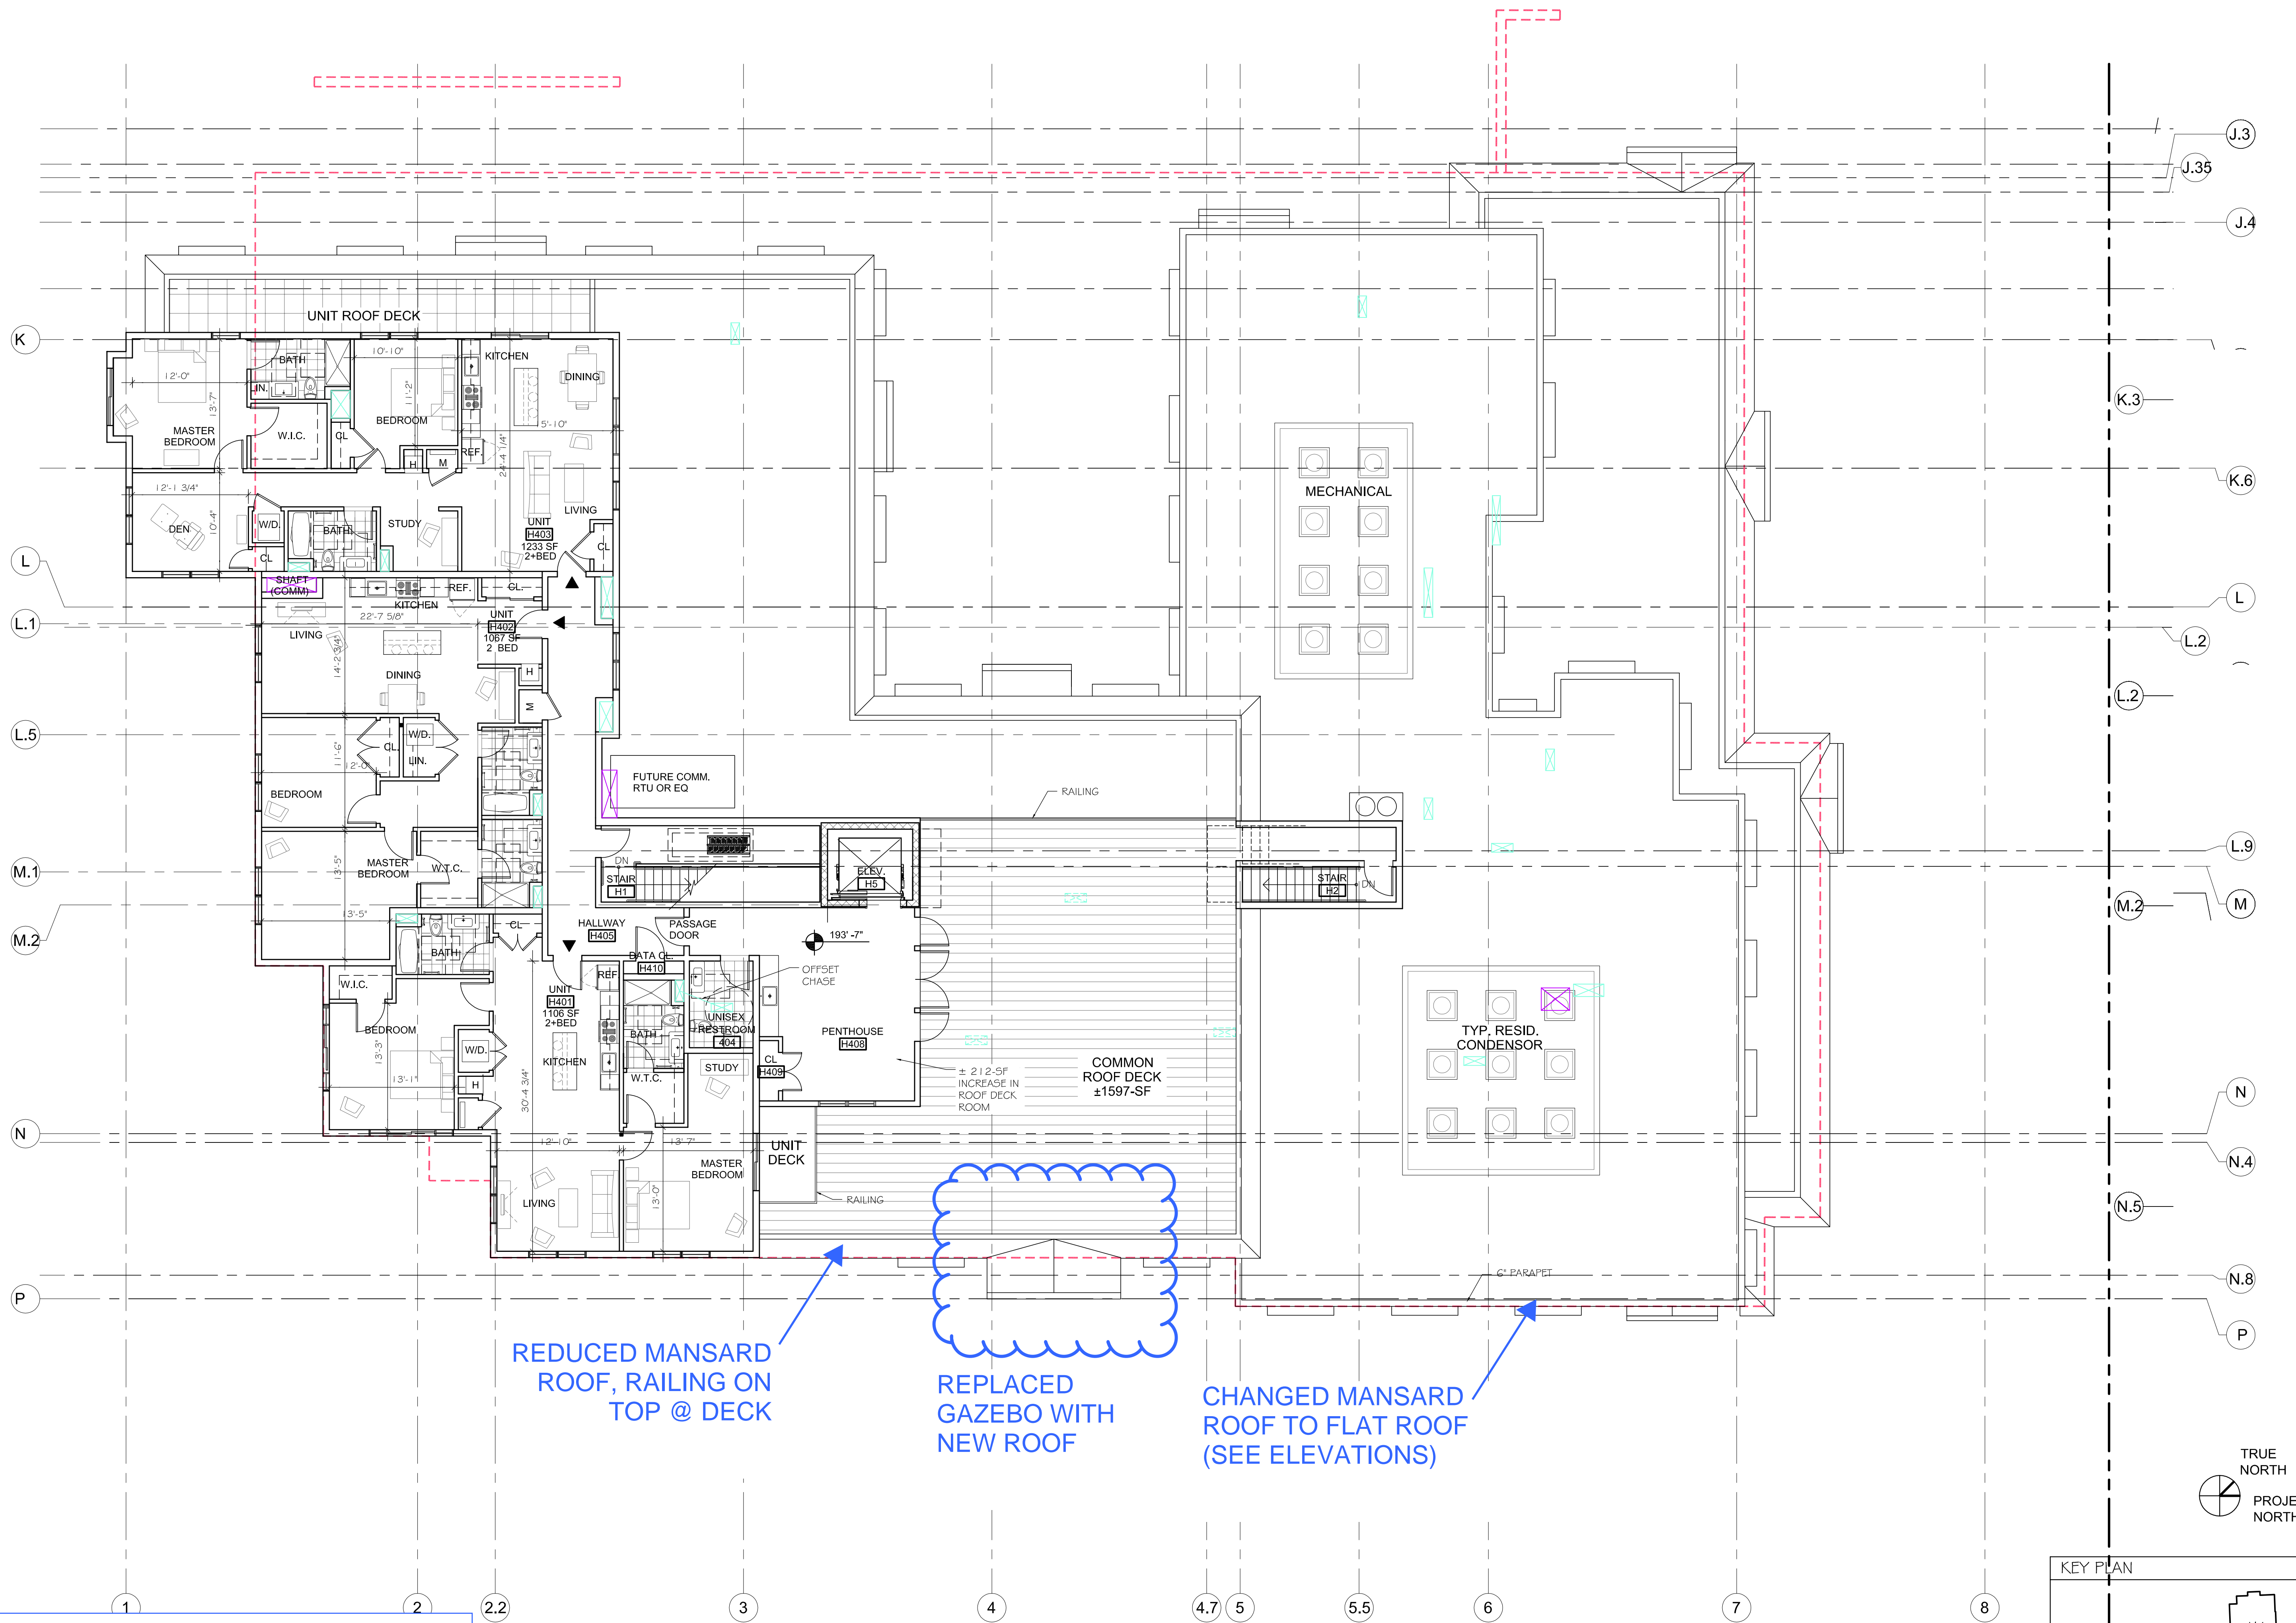


NOTE
 WINDOW ALIGNMENTS CHANGED
 THROUGHOUT TO CONFORM TO FINAL
 PLAN LAYOUT

HYLAND BUILDING
 FOURTH FLOOR PLAN
 1 SCALE 1/8" = 1'-0"

PROPOSED PLANS

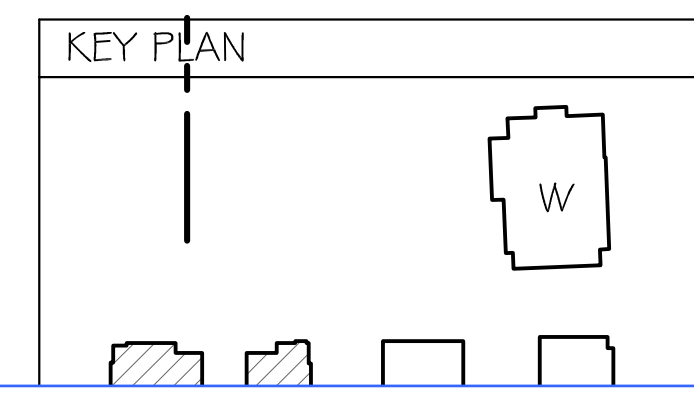

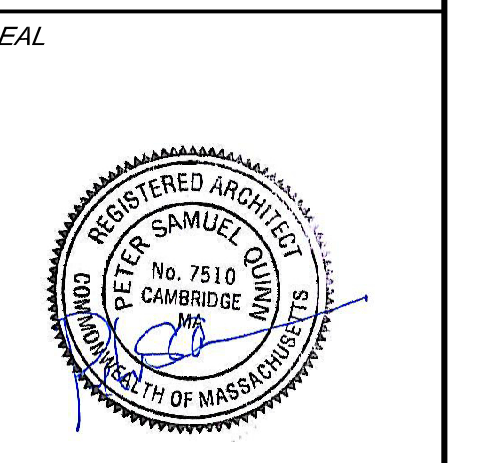

CONSULTANT
 FIRM
 COMPANY
 ARCHITECTS
 Incorporated

CONSULTANT

PROJECT
CUSHING VILLAGE
 CUSHING SQUARE
 BELMONT, MA

PREPARED FOR
SMITH LEGACY PARTNERS
 6 LITTLEFIELD ROAD
 ACTON, MA 01720


DRAWING TITLE
**UNDERGROUND
 PARKING PLAN
 (ALL CELLAR
 BLW GRADE)**

SCALE AS NOTED


REVISION	DATE
SP REVS-4	11 JULY 2013
SP REVS-3A	7 JUN 2013
SP REVS-3	31 MAY 2013
SP REVS-2	9 APR 2013
SP REVS	5 MAR 2013

DRAWN BY YC REVIEWED BY PQ

SHEET
A1.0

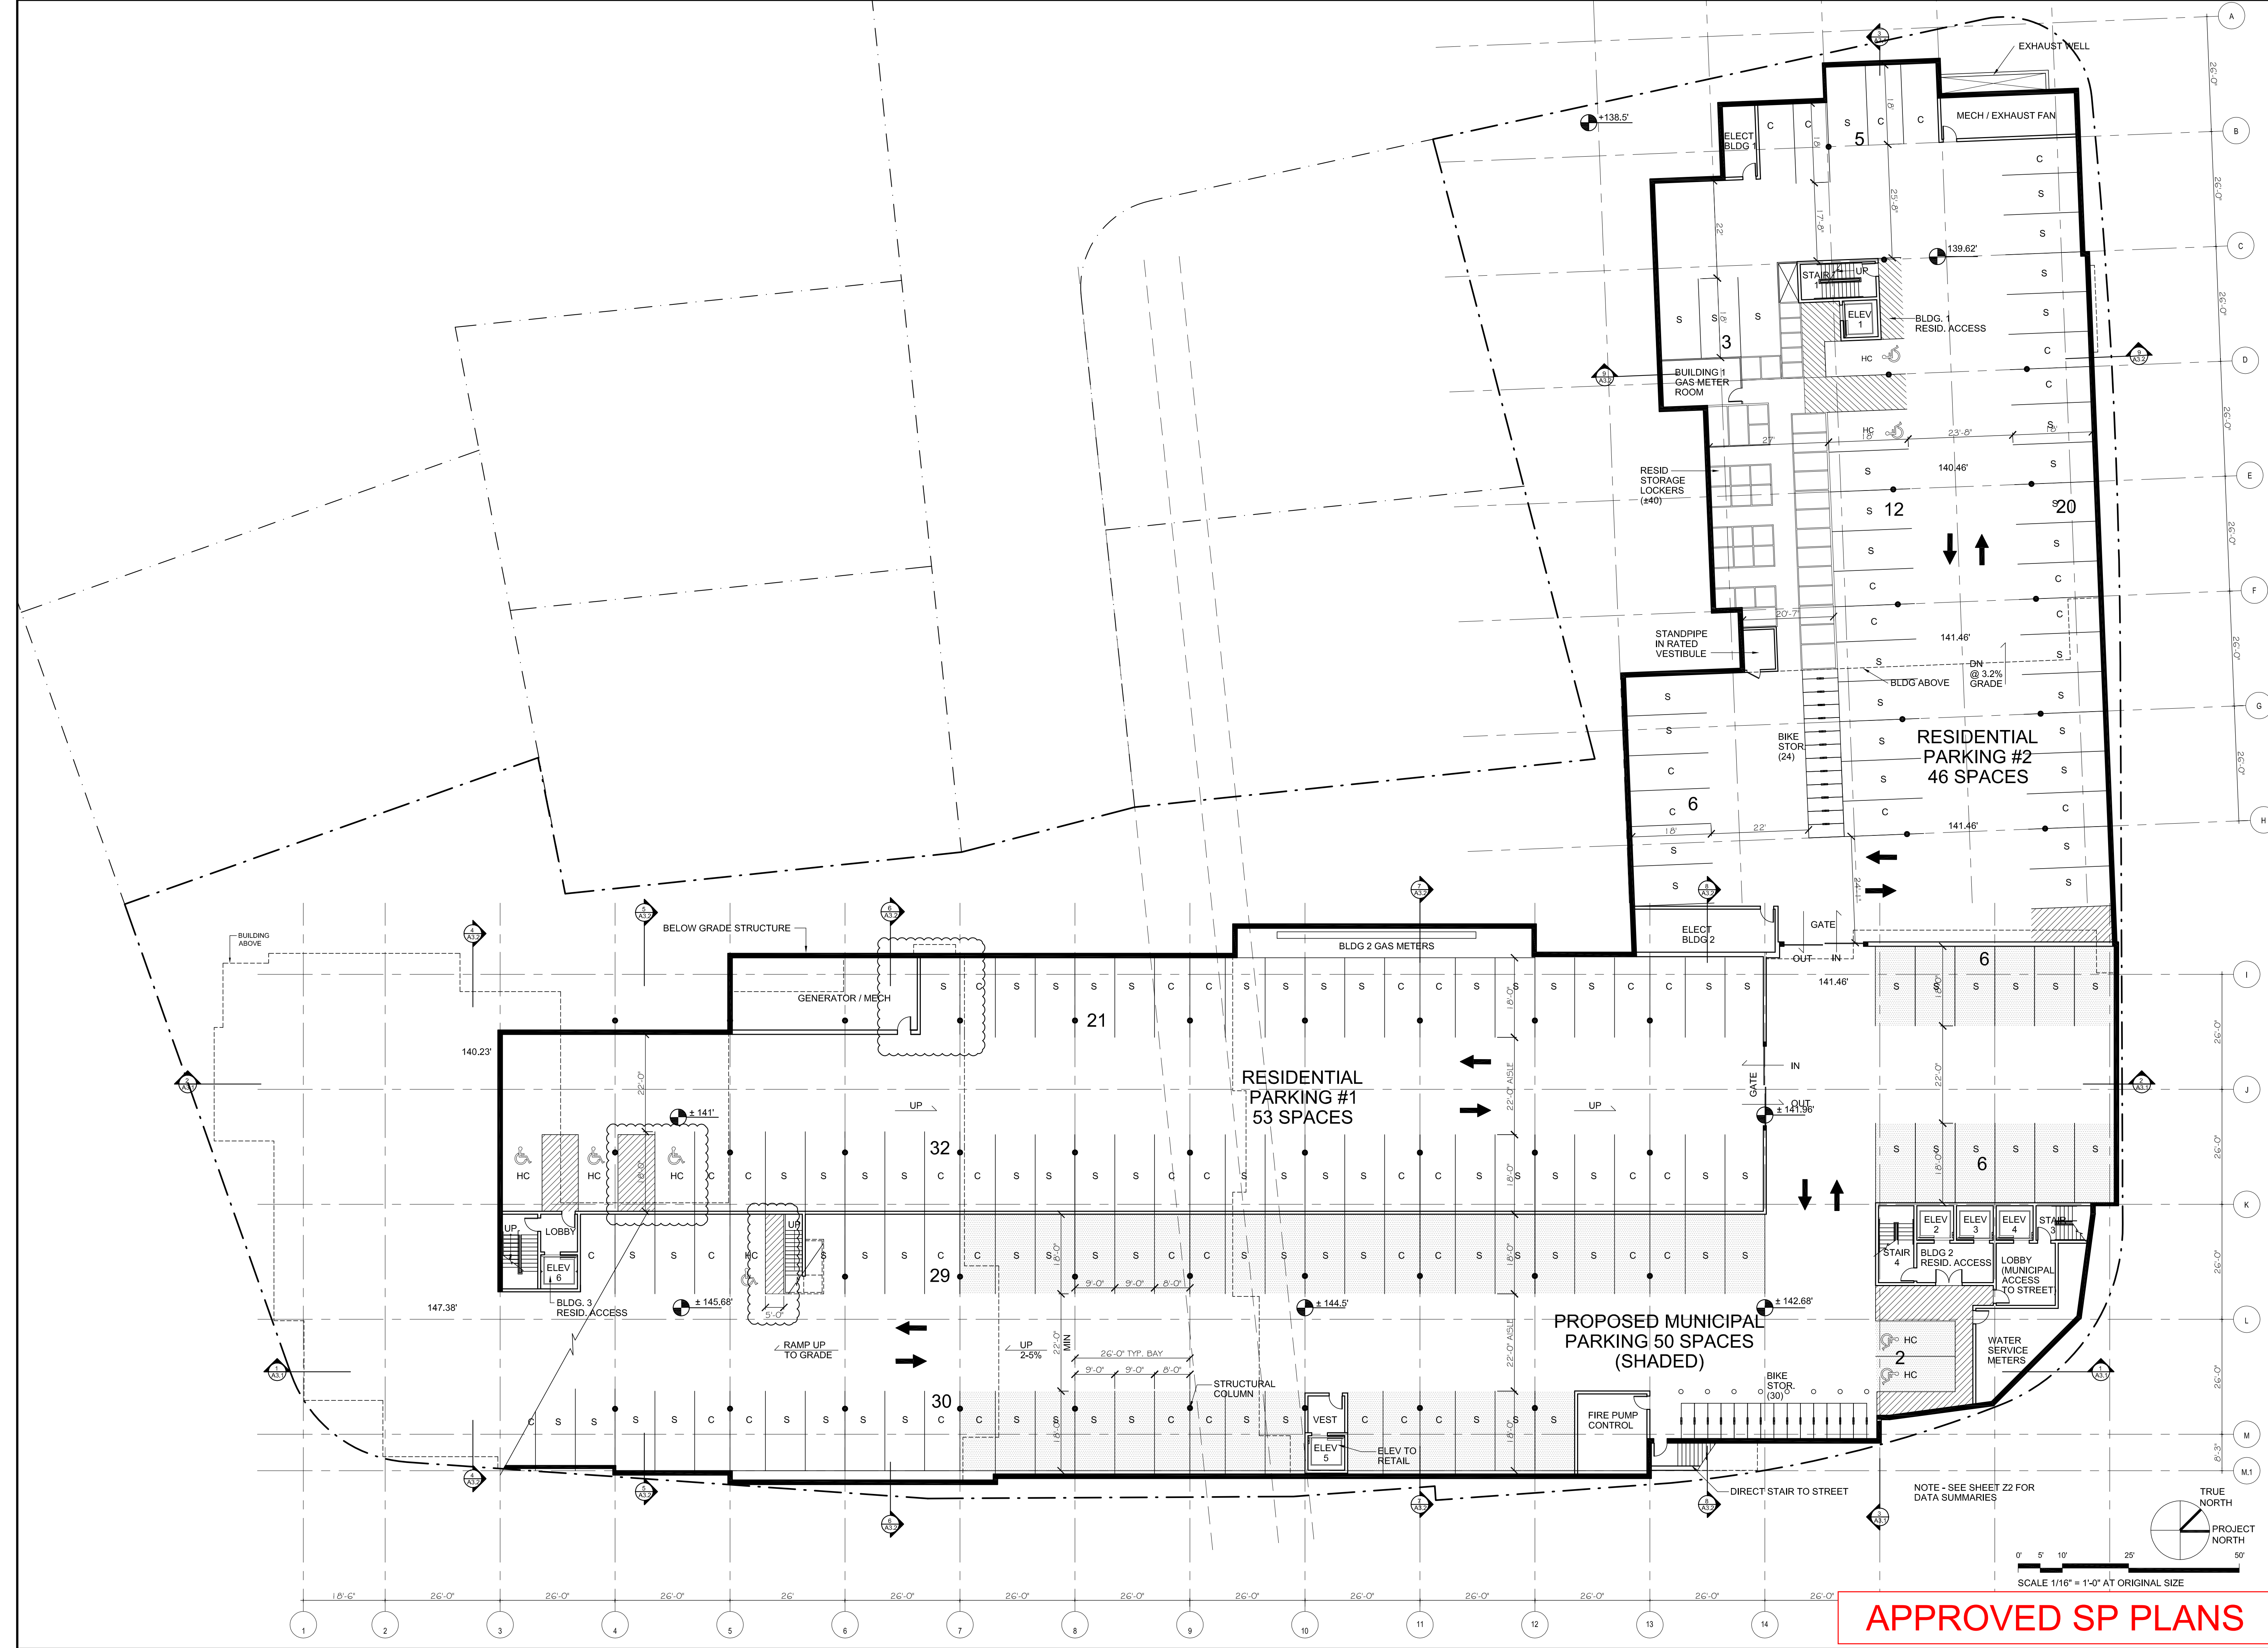


APPROVED SP PLANS

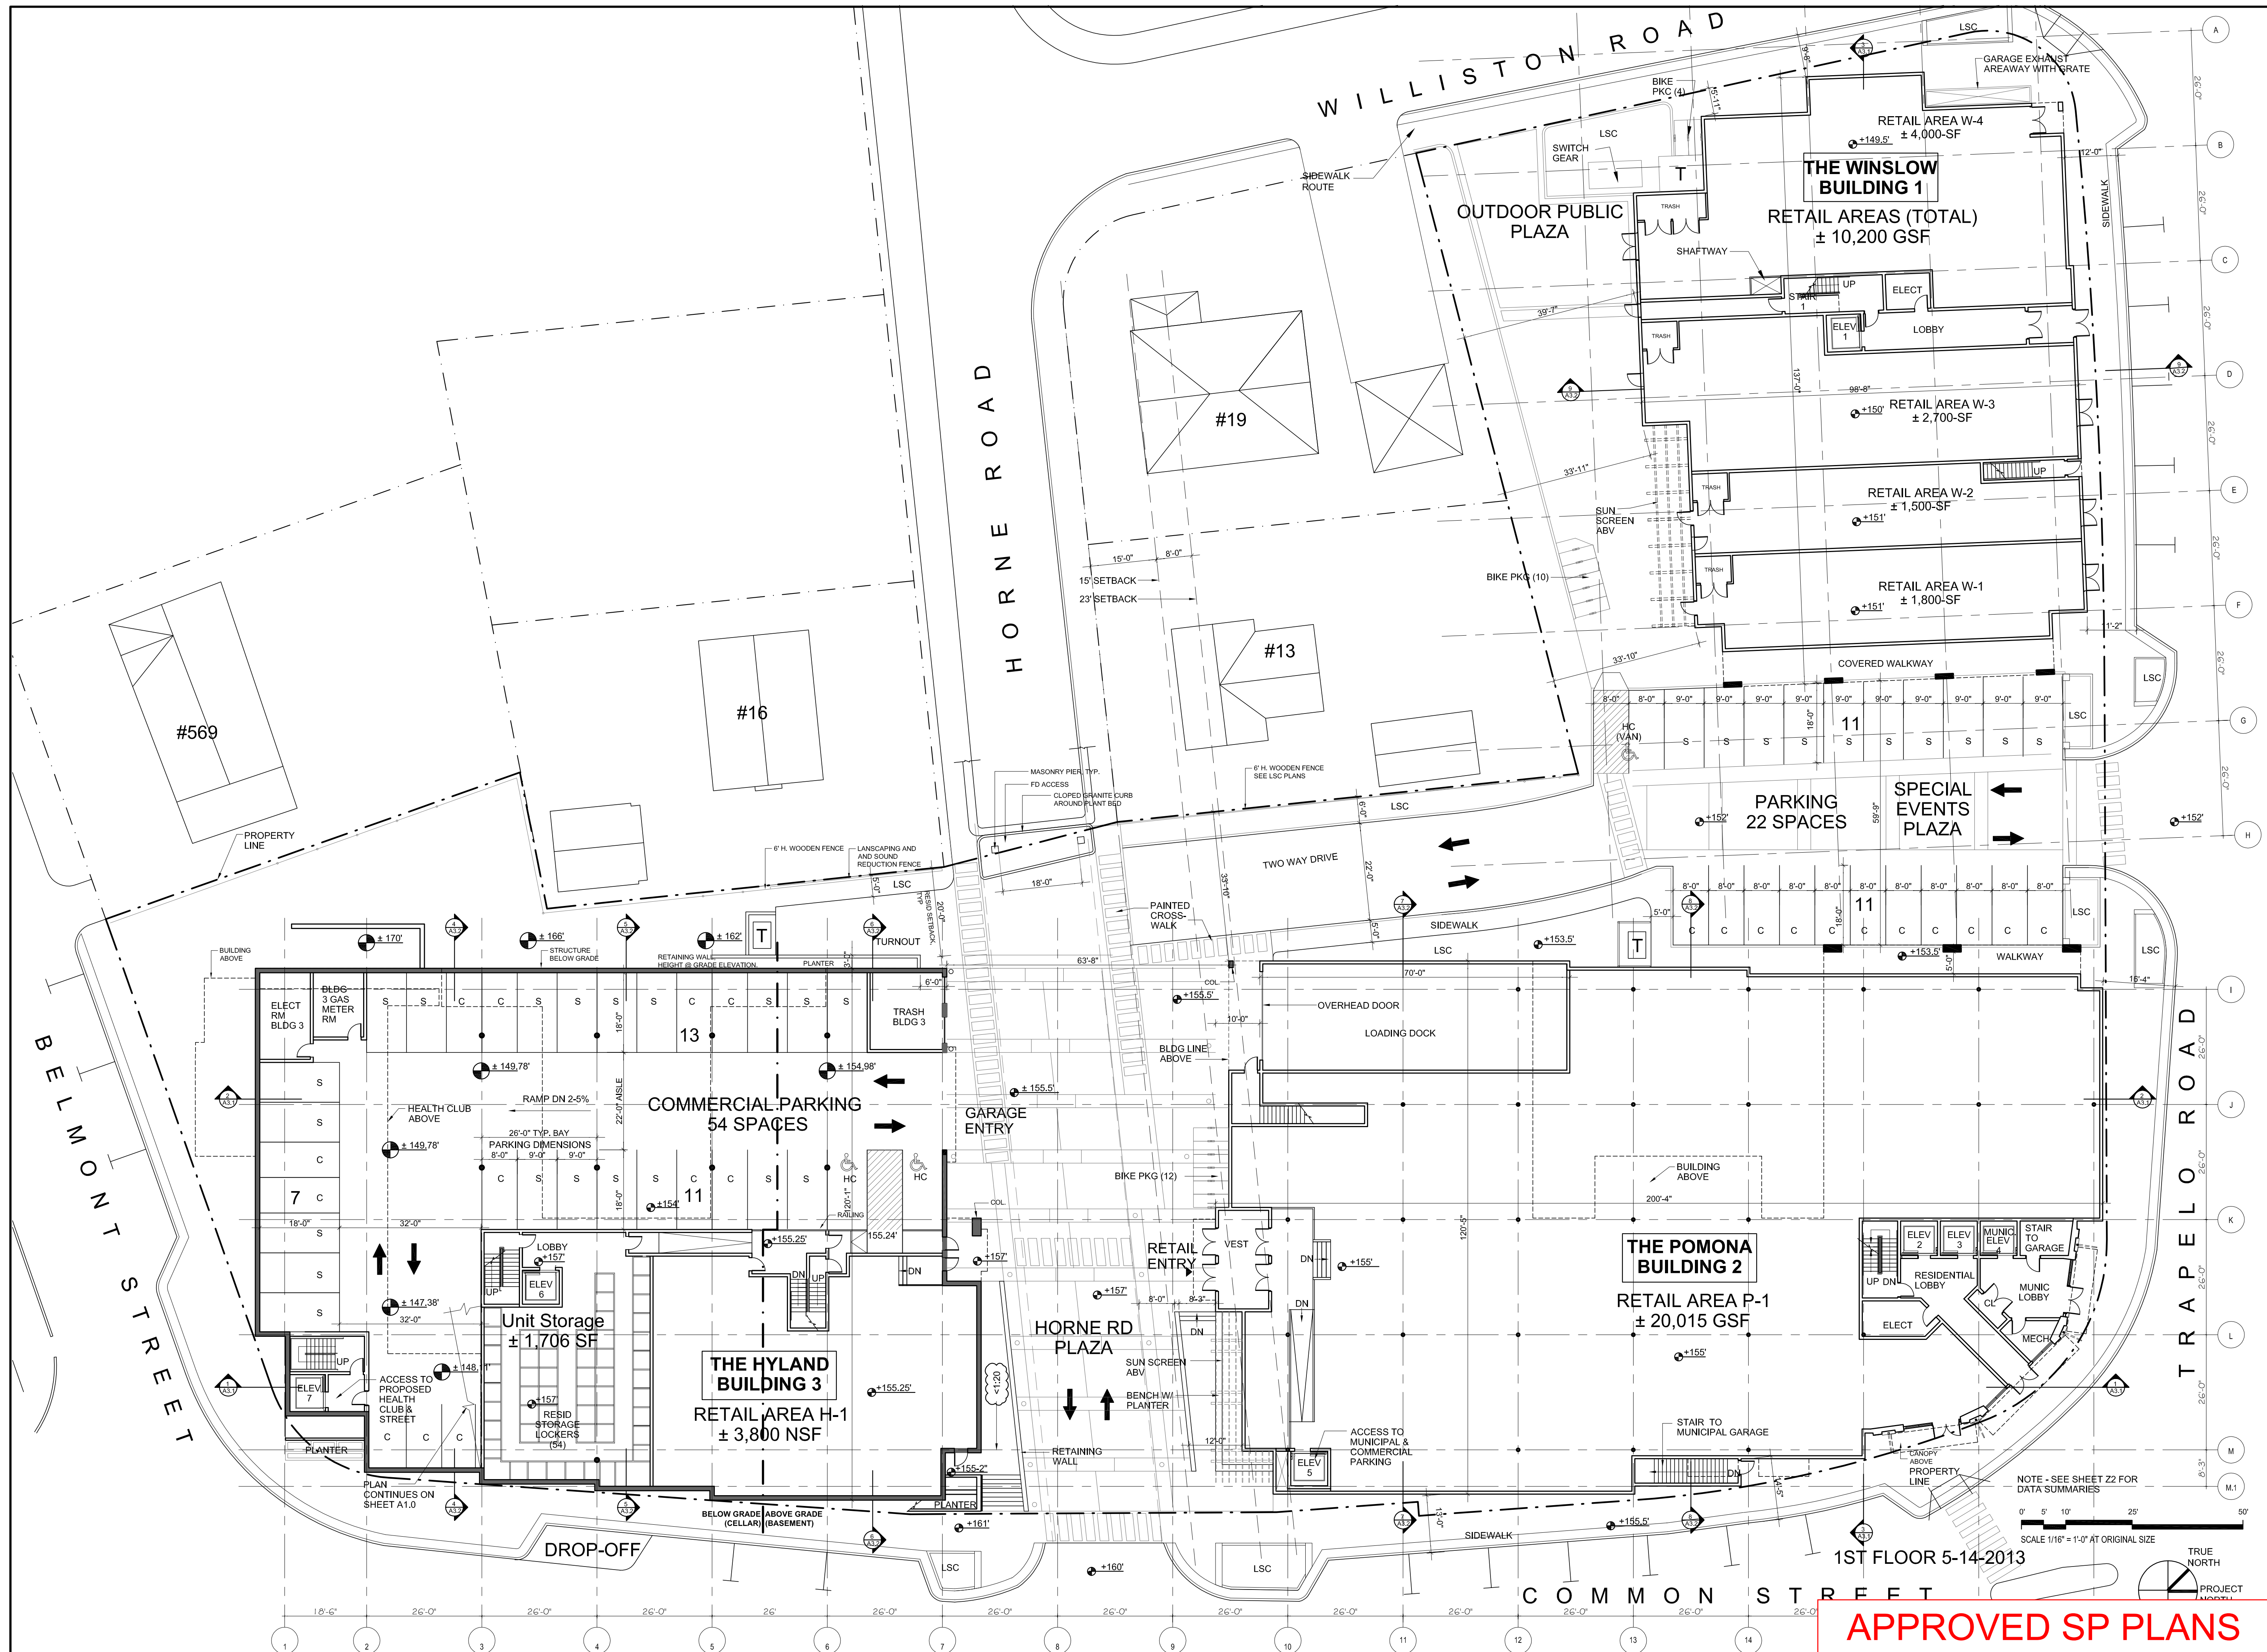

PETER QUINN ARCHITECTS

ARCHITECTURE
PLANNING
COMMUNITY DESIGN

PETER QUINN ARCHITECTS LLC
1904 MASS AVE, 2ND FLOOR
CAMBRIDGE, MA 02140
PH 617-354-3989 FAX 617-868-0280

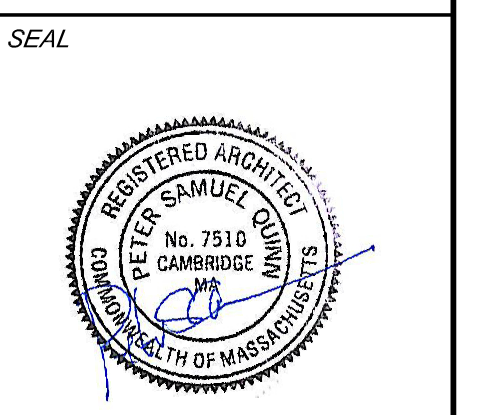

CONSULTANT
LINE
COMPANY
ARCHITECTS
Incorporated

CONSULTANT
PROJECT
CUSHING VILLAGE
CUSHING SQUARE
BELMONT, MA

PREPARED FOR
SMITH LEGACY PARTNERS
6 LITTLEFIELD ROAD
ACTON, MA 01720

DRAWING TITLE
SITE PLAN /
BLDG PLAN
AT GRADE

SCALE AS NOTED

REVISION	DATE
SP REVS-4	11 JULY 2013
SP REVS-3C	18 JUN 2013
SP REVS-3A	7 JUN 2013
SP REVS-3	31 MAY 2013
SP REVS-2	9 APR 2013
SP REVS	5 MAR 2013
DRAWN BY YC	REVIEWED BY PQ

SHEET


APPROVED SP PLANS

A1.1

1ST FLOOR 5-14-2013



TRUE NORTH

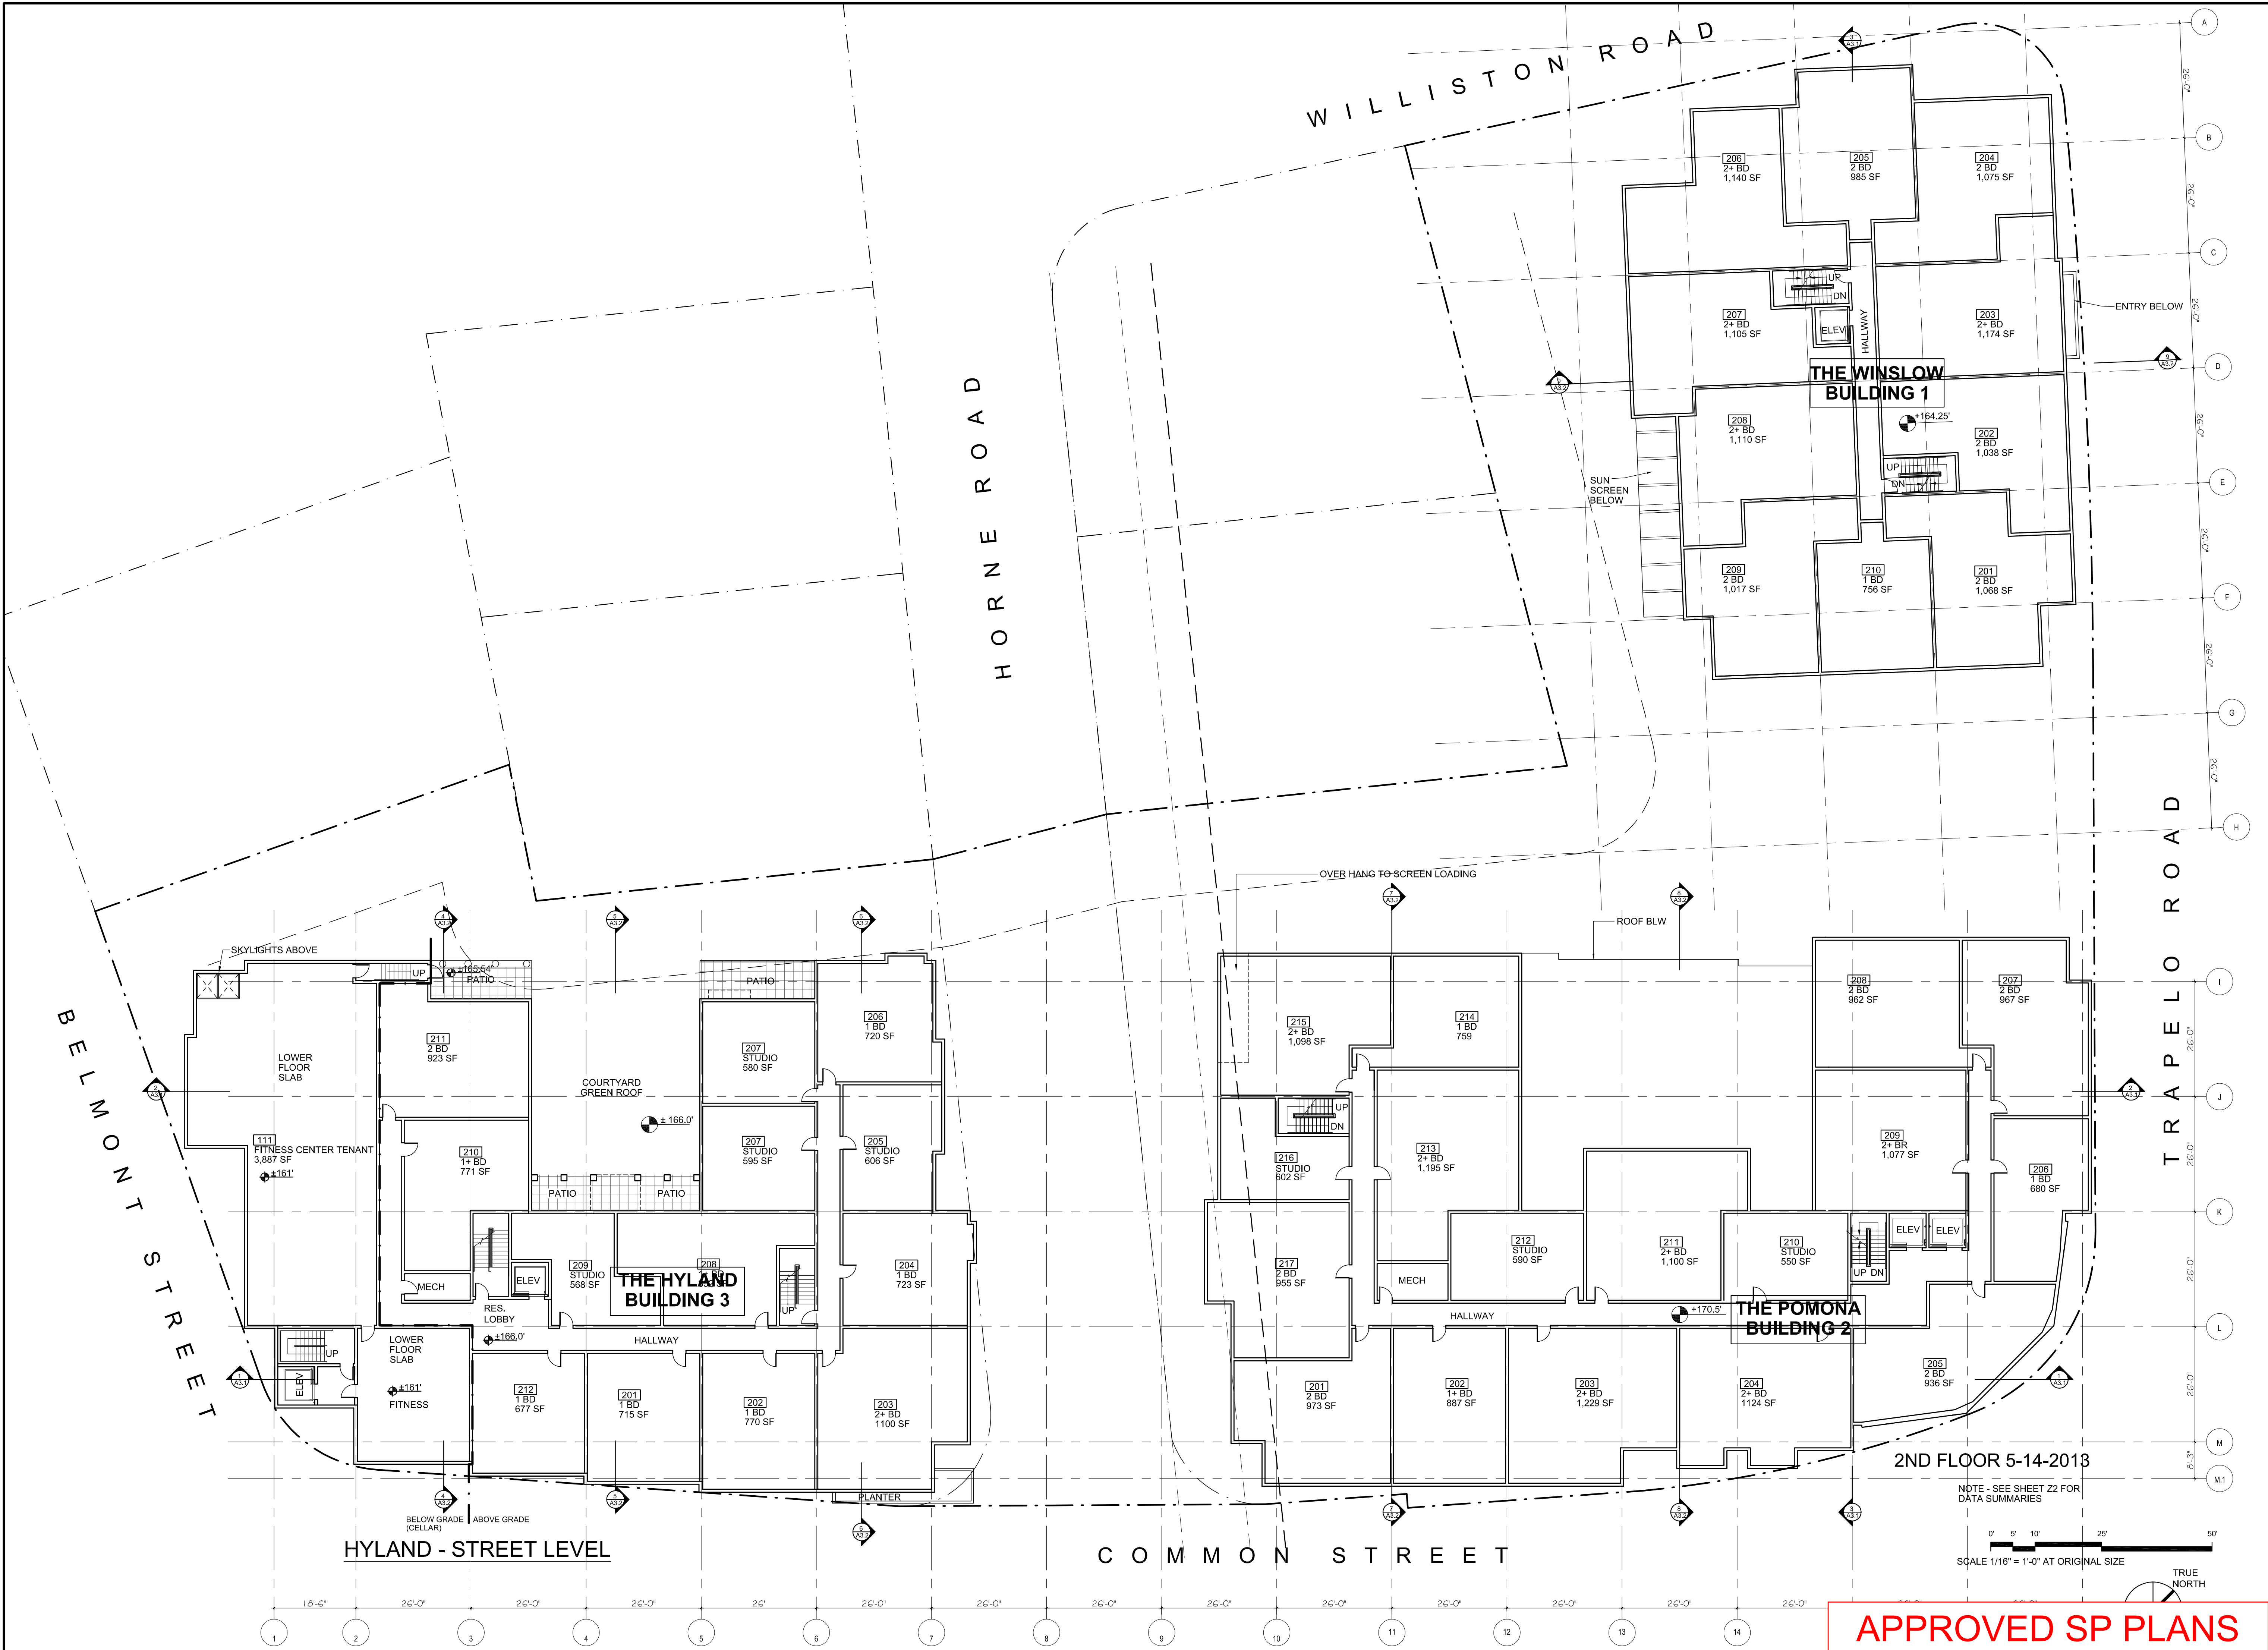


PETER QUINN ARCHITECTS

ARCHITECTURE
PLANNING
COMMUNITY DESIGN

PETER QUINN ARCHITECTS LLC
1904 MASS AVE, 2ND FLOOR
CAMBRIDGE, MA 02140
PH 617-354-3989 FAX 617-868-0280

SEAL

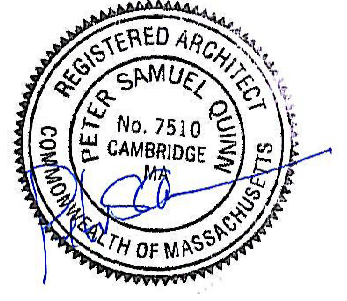

CONSULTANT



CONSULTANT

PROJECT
CUSHING VILLAGE
CUSHING SQUARE
BELMONT, MA

PREPARED FOR



6 LITTLEFIELD ROAD
ACTON, MA 01720

DRAWING TITLE

SECOND LEVEL PLAN
HYLAND STREET LEVEL
(164.25' - 170.5')

SCALE AS NOTED


REVISION	DATE
SP REVS-4	11 JULY 2013
SP REVS-3A	7 JUN 2013
SP REVS-3	31 MAY 2013
SP REVS-2	9 APR 2013
SP REVS	5 MAR 2013

DRAWN BY	REVIEWED BY
YC	PQ

SHEET

APPROVED SP PLANS

A1.2

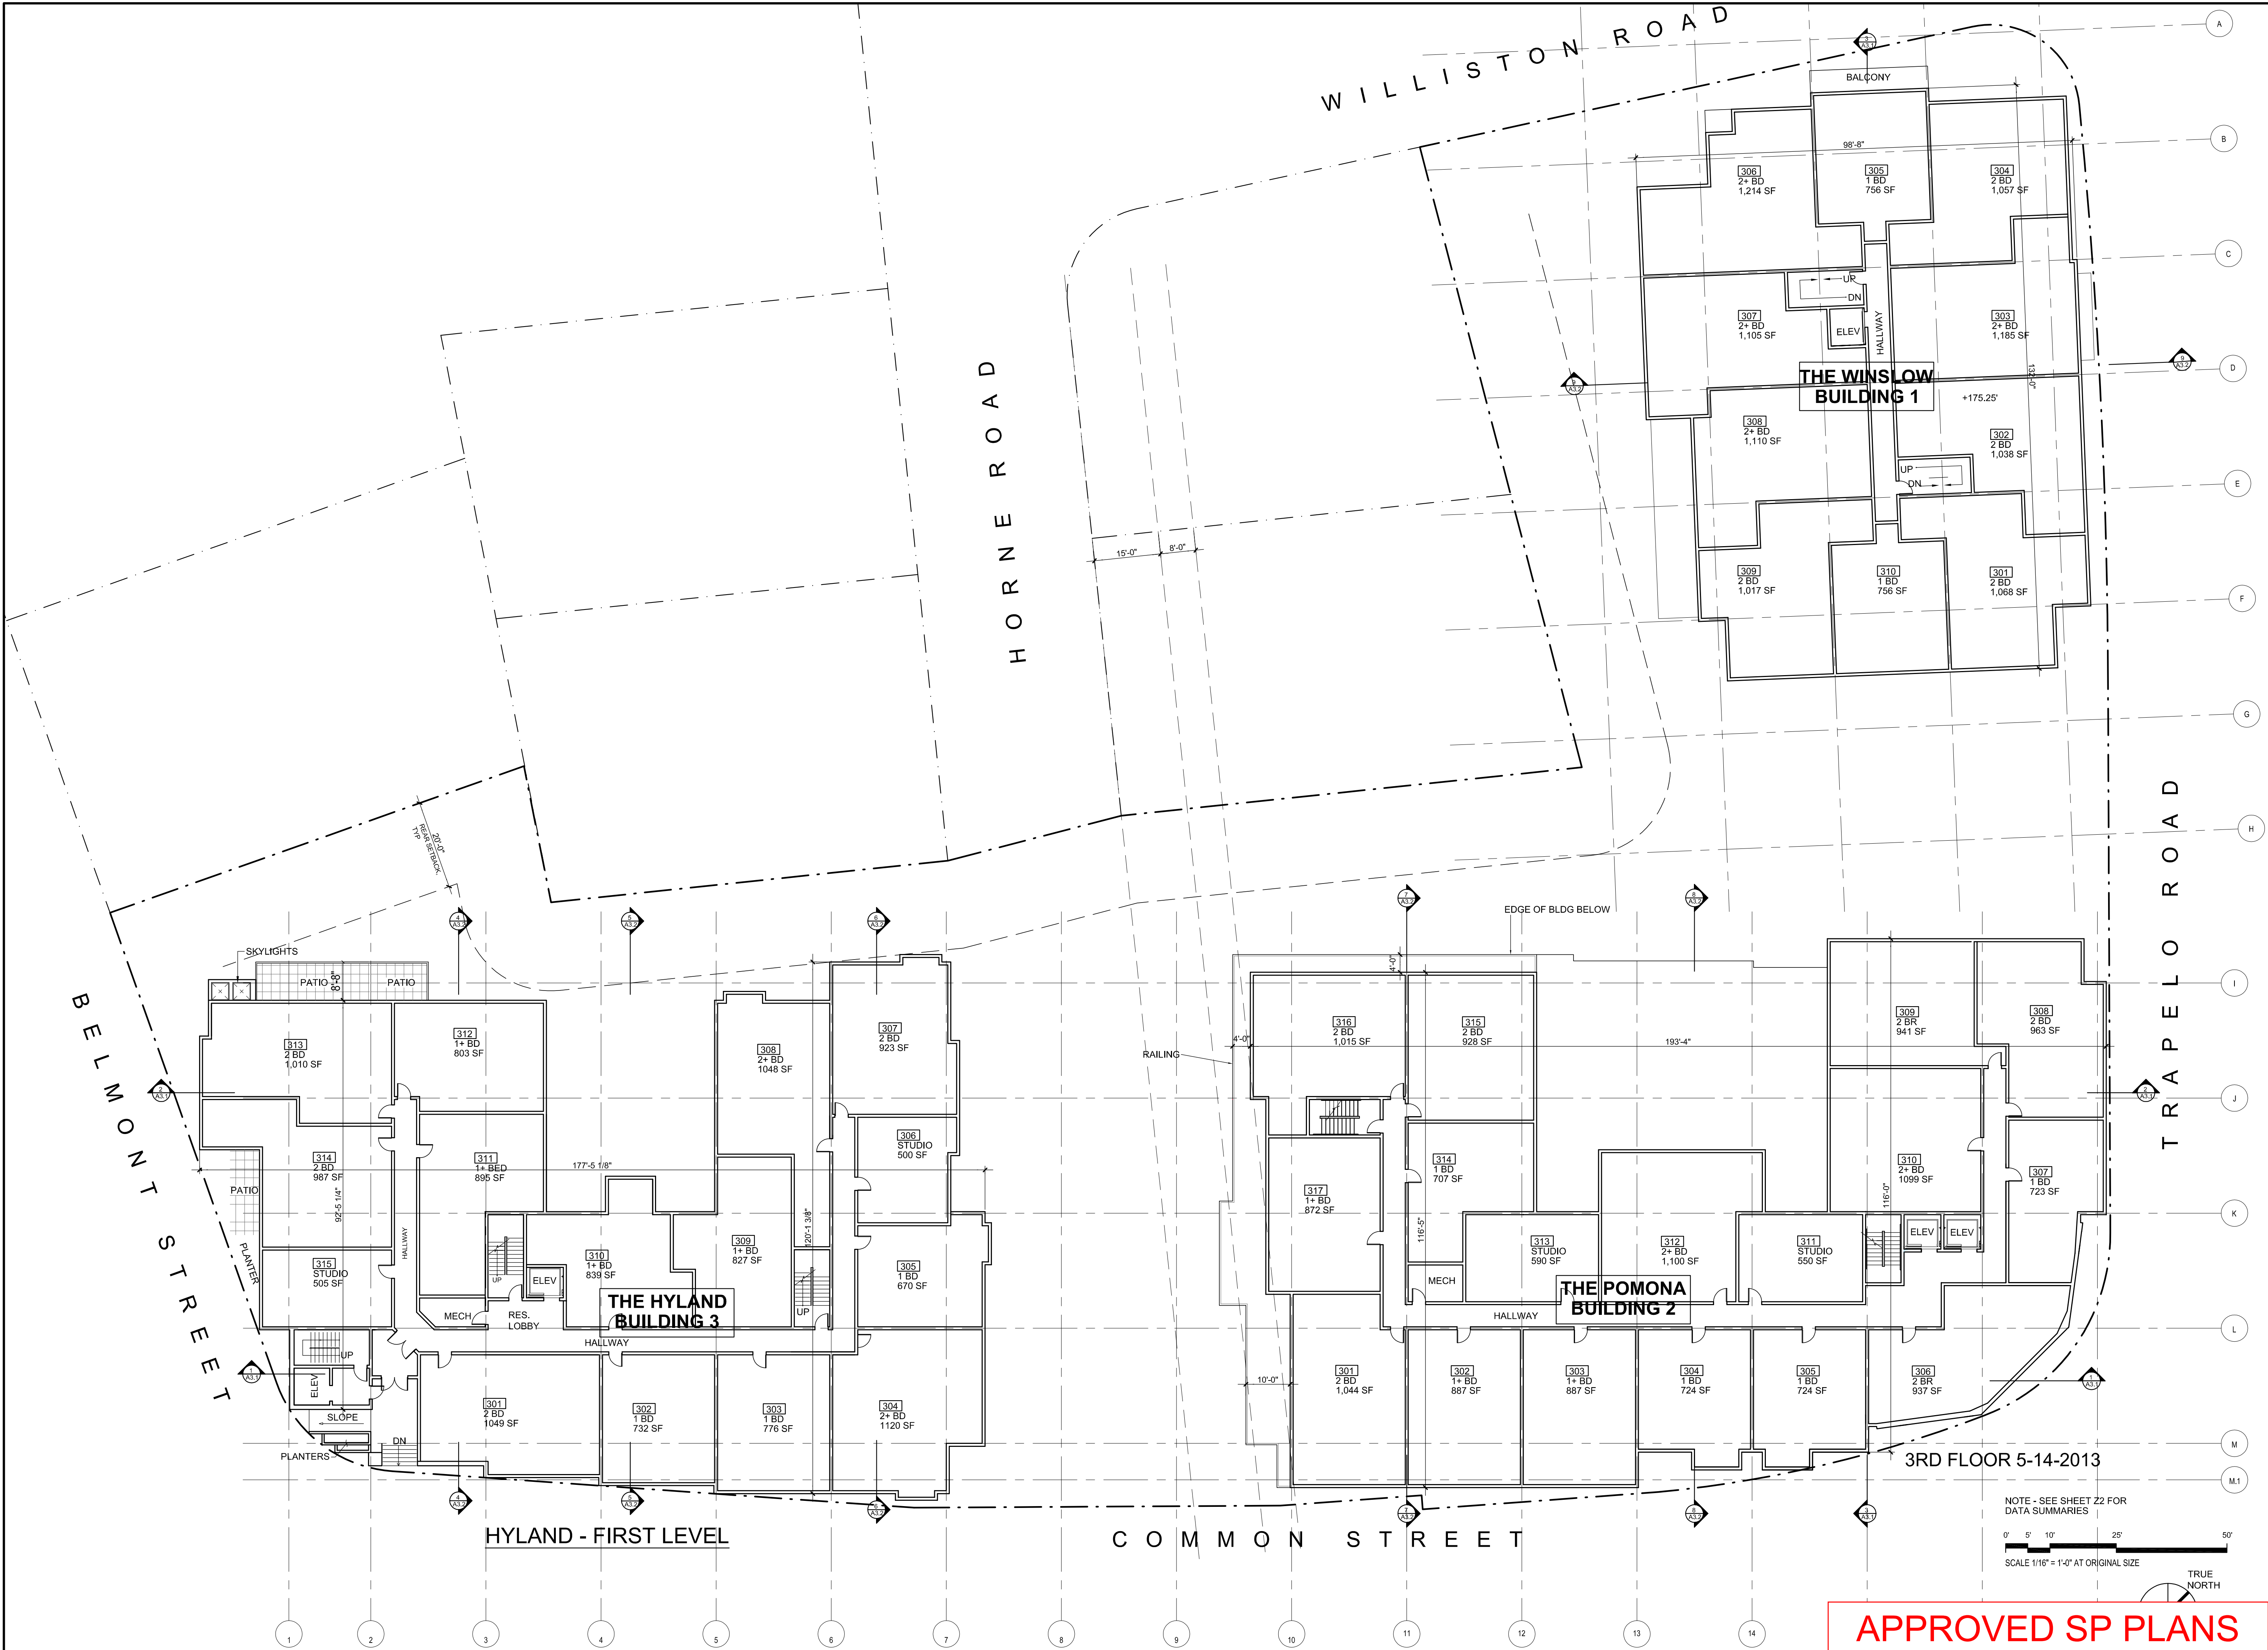

PETER QUINN ARCHITECTS

ARCHITECTURE
PLANNING
COMMUNITY DESIGN

PETER QUINN ARCHITECTS LLC
1904 MASS AVE, 2ND FLOOR
CAMBRIDGE, MA 02140
PH 617-354-3989 FAX 617-868-0280



CONSULTANT
LINE COMPANY ARCHITECTS
Incorporated

CONSULTANT

PROJECT
CUSHING VILLAGE
CUSHING SQUARE
BELMONT, MA


PREPARED FOR
SMITH LEGACY PARTNERS
6 LITTLEFIELD ROAD
ACTON, MA 01720

DRAWING TITLE
**THIRD LEVEL PLAN
HYLAND
FIRST LEVEL
(175.25' - 181.5')**

SCALE AS NOTED

REVISION	DATE
SP REVS-4	11 JULY 2013
SP REVS-3A	7 JUN 2013
SP REVS-3	31 MAY 2013
SP REVS-2	9 APR 2013
SP REVS	5 MAR 2013
DRAWN BY MI/PN	REVIEWED BY PQ


SHEET

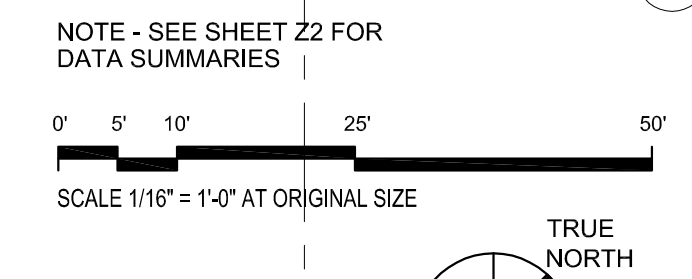

APPROVED SP PLANS

A1.3

SEAL

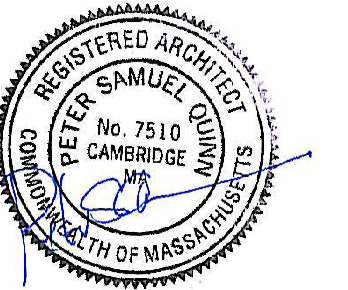

CONSULTANT



CONSULTANT

PROJECT

CUSHING VILLAGE
CUSHING SQUARE
BELMONT, MA

PREPARED FOR




6 LITTLEFIELD ROAD
ACTON, MA 01720

DRAWING TITLE

FOURTH
LEVEL PLAN
HYLAND
SECOND LEVEL
(ROOF PLAN
WINSLOW)
(186.25' - 192.5')


SCALE AS NOTED

REVISION	DATE
SP REVS-4	11 JULY 2013
SP REVS-3A	7 JUN 2013
SP REVS-3	31 MAY 2013
SP REVS-2	9 APR 2013
SP REVS	5 MAR 2013

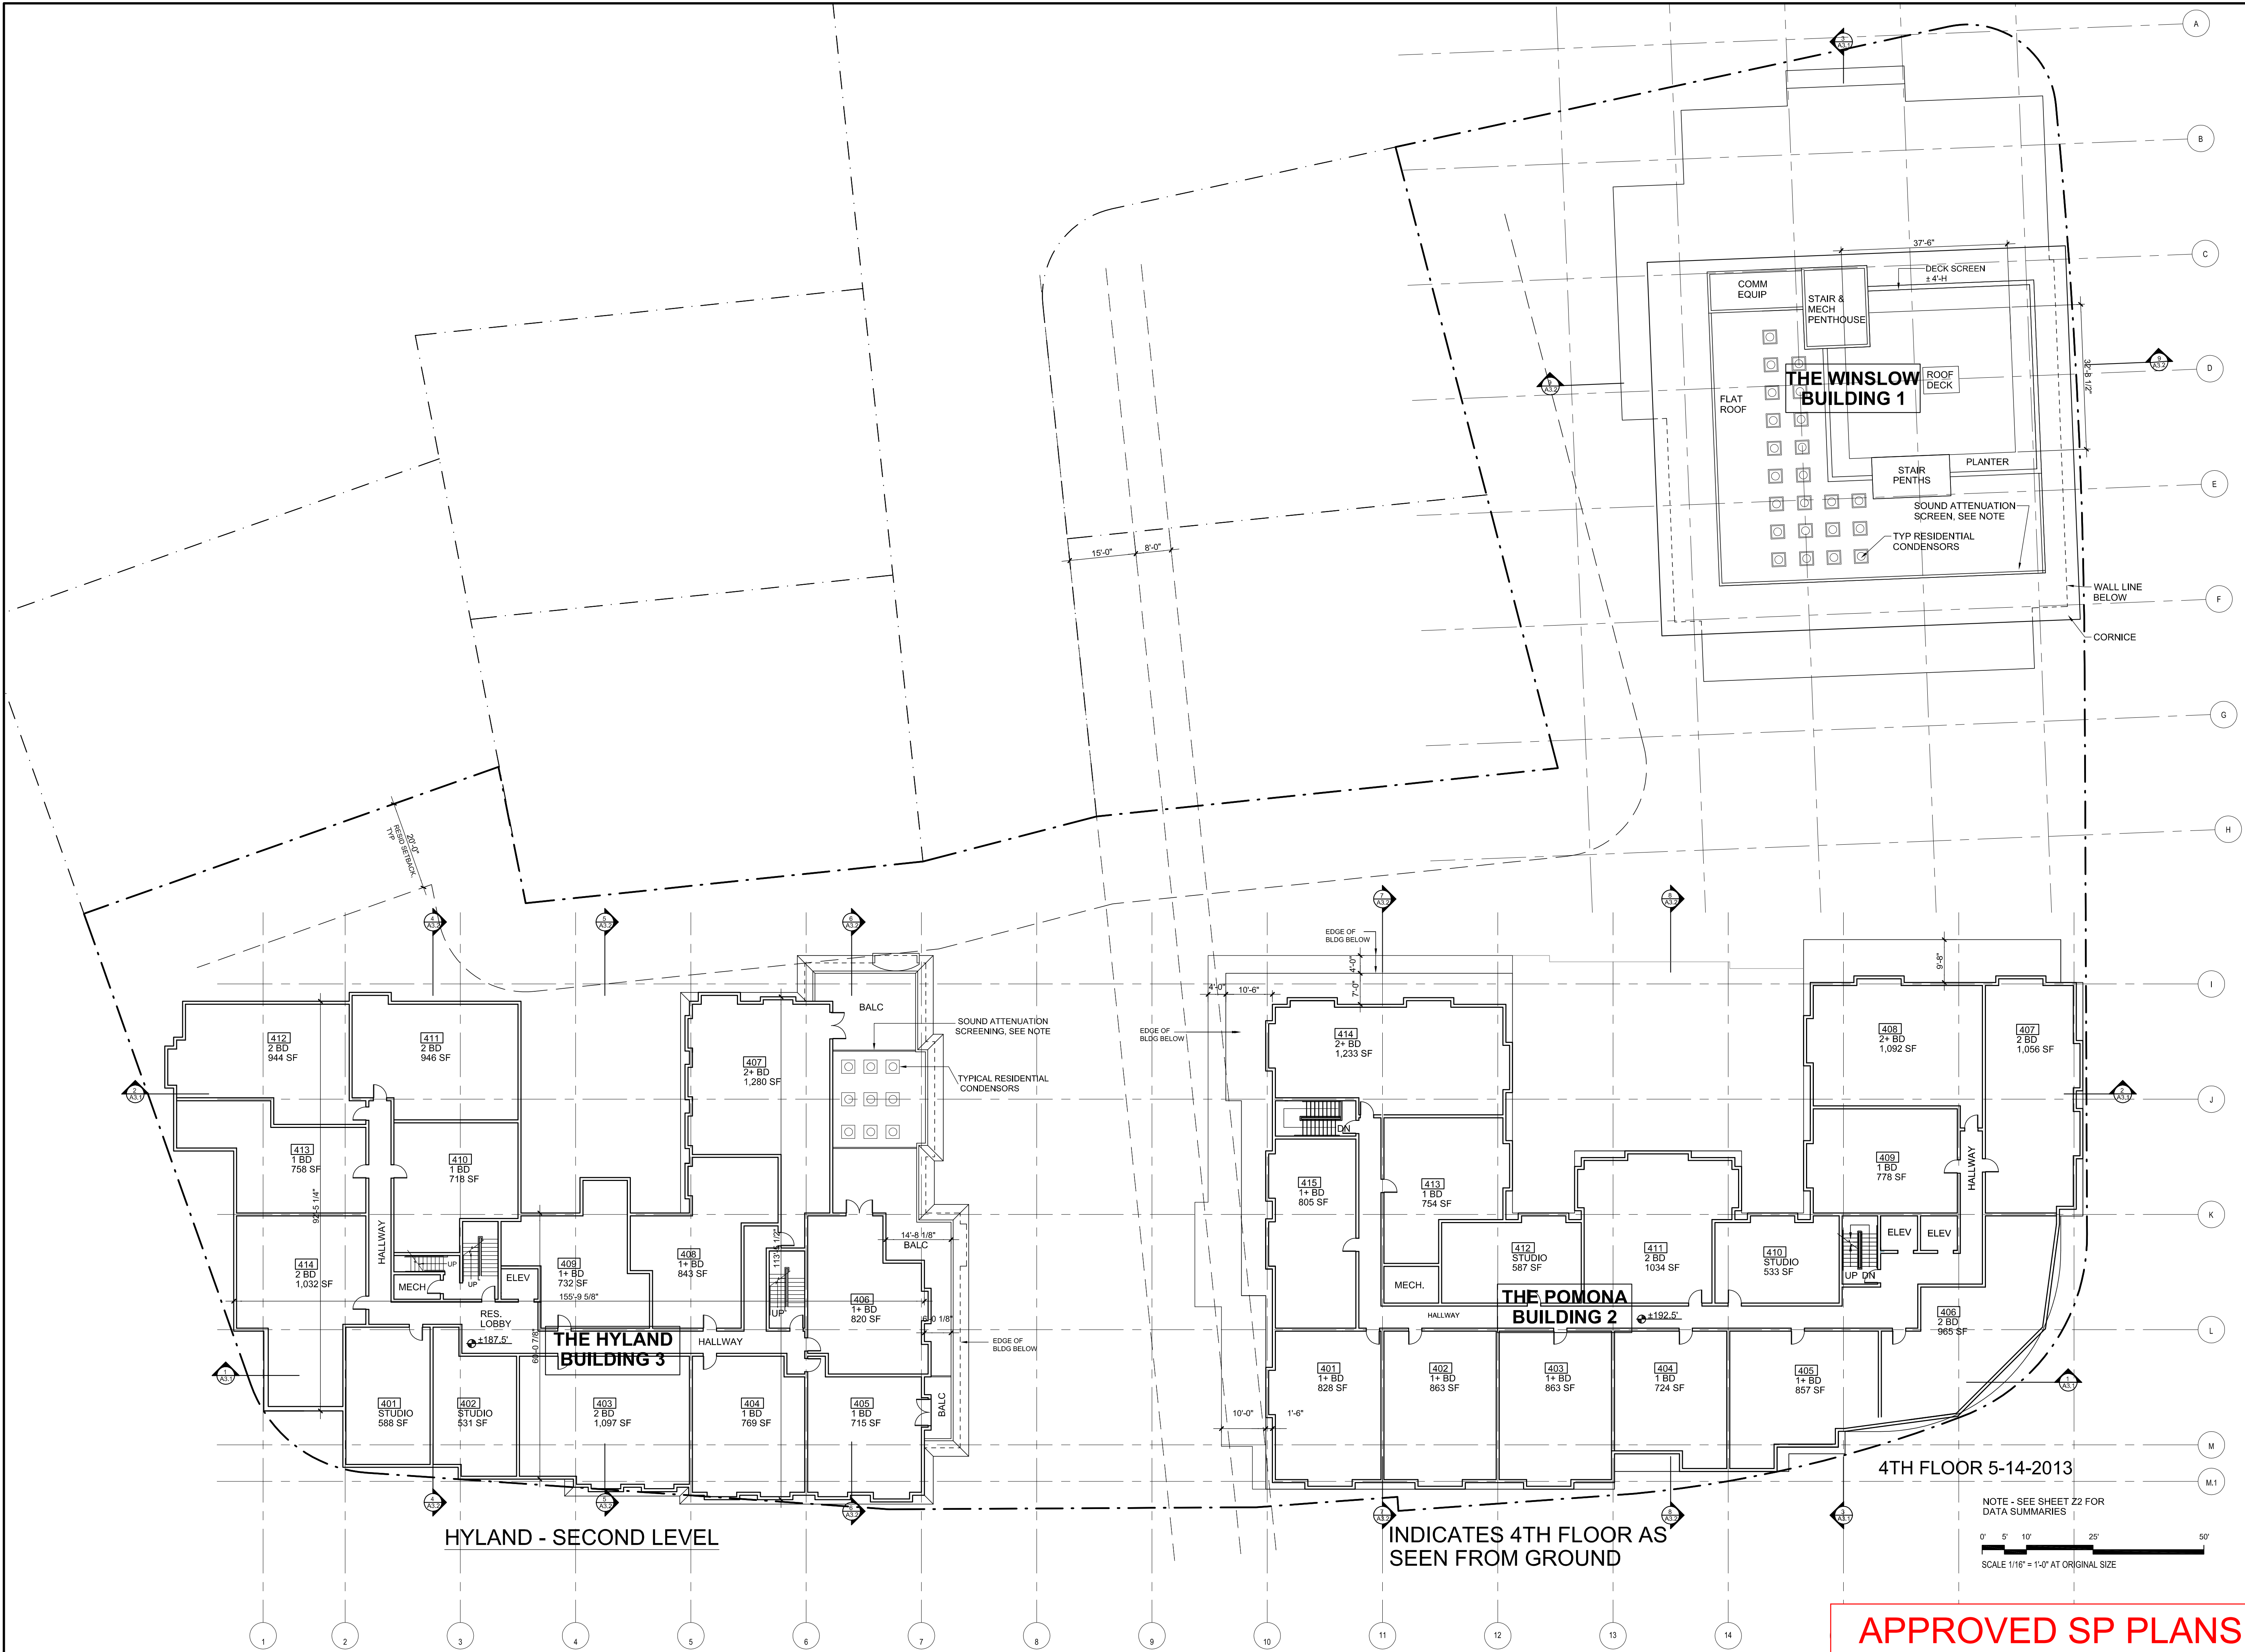

APPROVED SP PLANS


A1.4

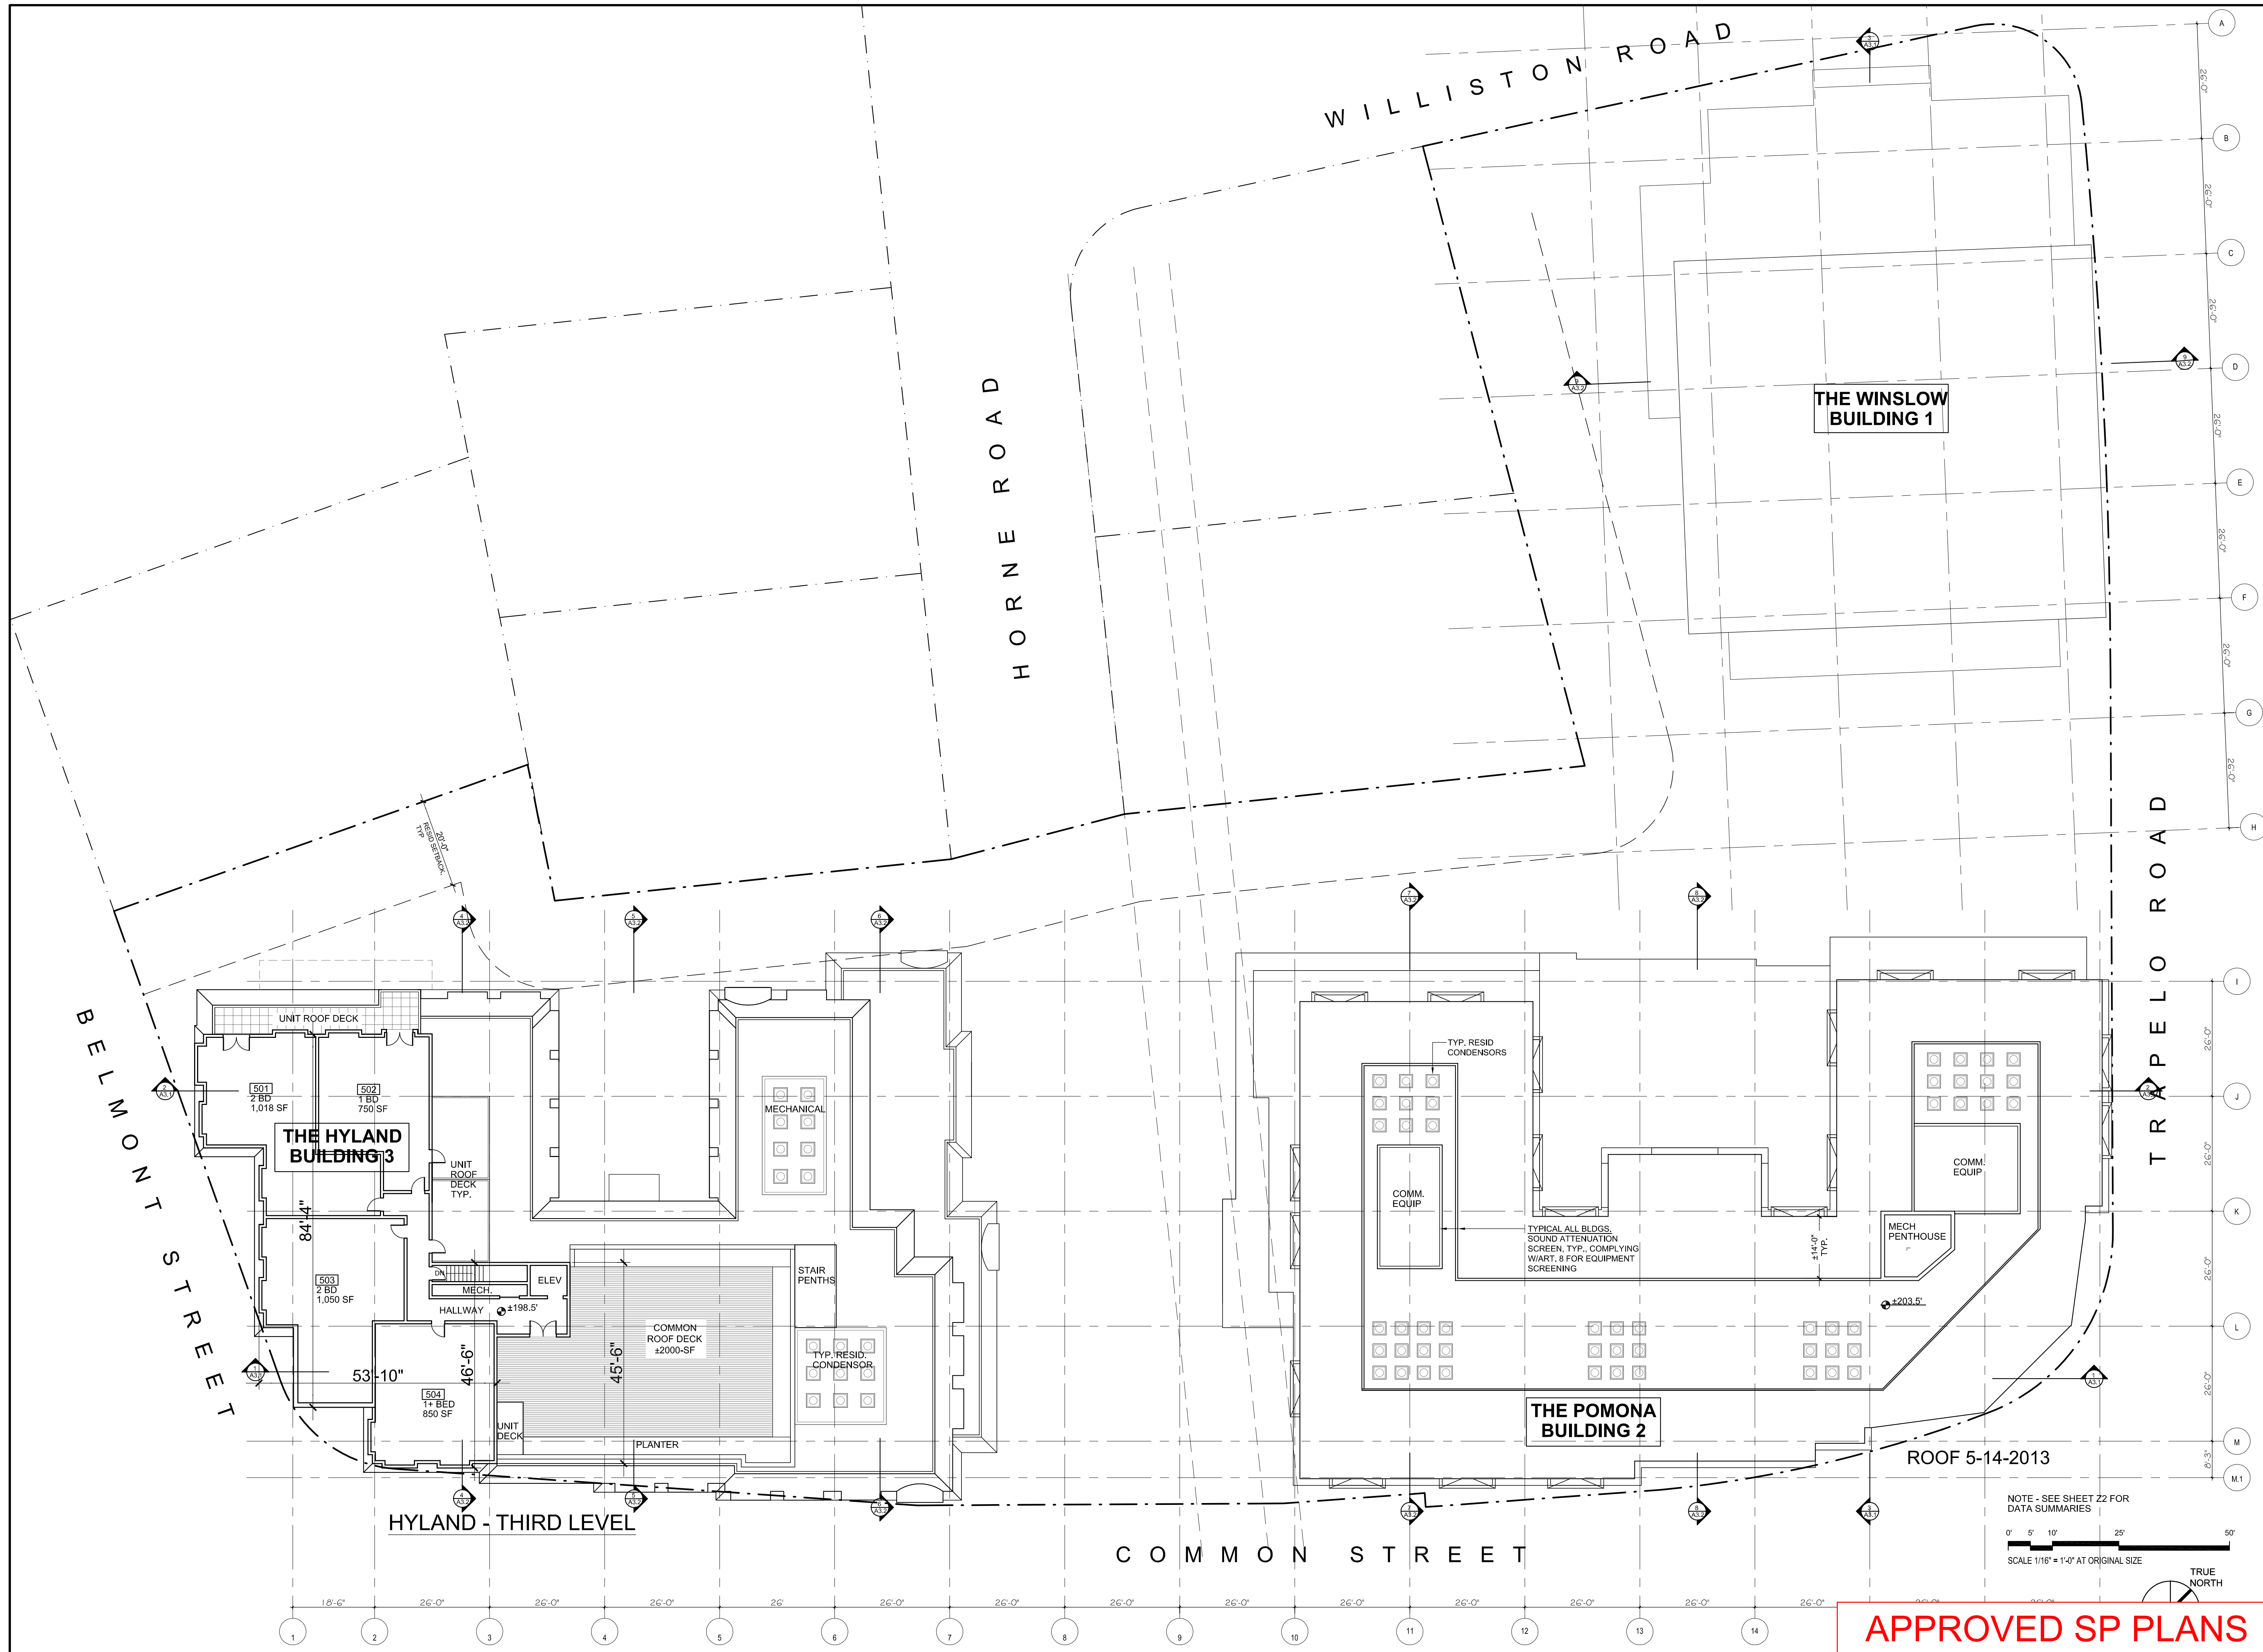

PETER QUINN ARCHITECTS

ARCHITECTURE
PLANNING
COMMUNITY DESIGN

PETER QUINN ARCHITECTS LLC
1904 MASS AVE, 2ND FLOOR
CAMBRIDGE, MA 02140
PH 617-354-3989 FAX 617-868-0280

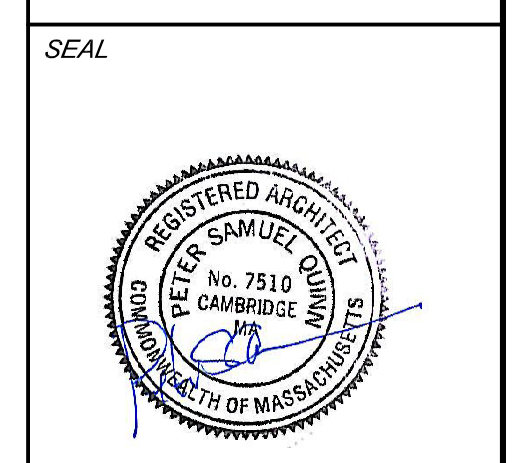

CONSULTANT

LINE
COMPANY
ARCHITECTS
Incorporated

CONSULTANT

PROJECT
CUSHING VILLAGE
CUSHING SQUARE
BELMONT, MA

PREPARED FOR

SMITH LEGACY PARTNERS


6 LITTLEFIELD ROAD
ACTON, MA 01720

DRAWING TITLE
HYLAND
THIRD LEVEL
(ROOF PLAN
POMONA)
(198.5')

SCALE AS NOTED

REVISION	DATE
SP REVS-4	11 JULY 2013
SP REVS-3	31 MAY 2013
SP REVS-2	9 APR 2013
SP REVS	5 MAR 2013
DRAWN BY YC	REVIEWED BY PQ


SHEET

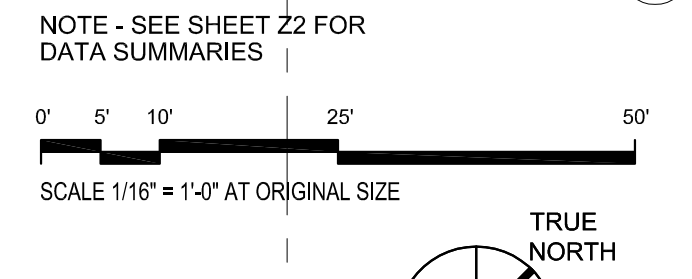

APPROVED SP PLANS

A1.5

SEAL

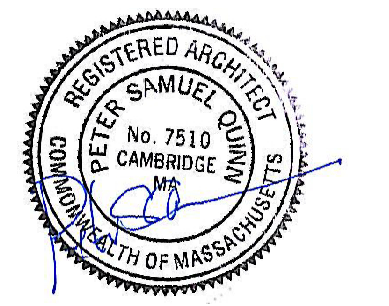

CONSULTANT



CONSULTANT

PROJECT

CUSHING VILLAGE
CUSHING SQUARE
BELMONT, MA

PREPARED FOR



6 LITTLEFIELD ROAD
ACTON, MA 01720

DRAWING TITLE

ROOF PLAN
HYLAND

SCALE AS NOTED

REVISION	DATE
SP REVS-4	11 JULY 2013
SP REVS-3	31 MAY 2013
SP REVS-2	9 APR 2013
SP REVS	5 MAR 2013
DRAWN BY YC	REVIEWED BY PQ

SP REVS-4 11 JULY 2013

SP REVS-3 31 MAY 2013



SP REVS-2 9 APR 2013

SP REVS 5 MAR 2013

DRAWN BY YC REVIEWED BY PQ

SHEET

A1.6

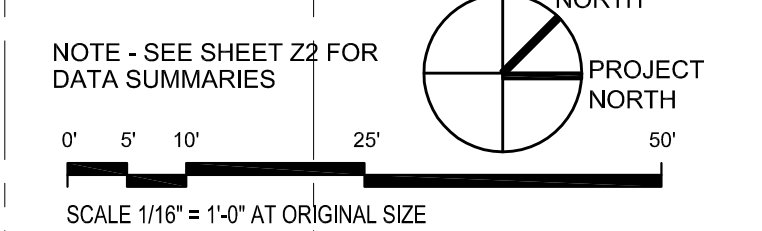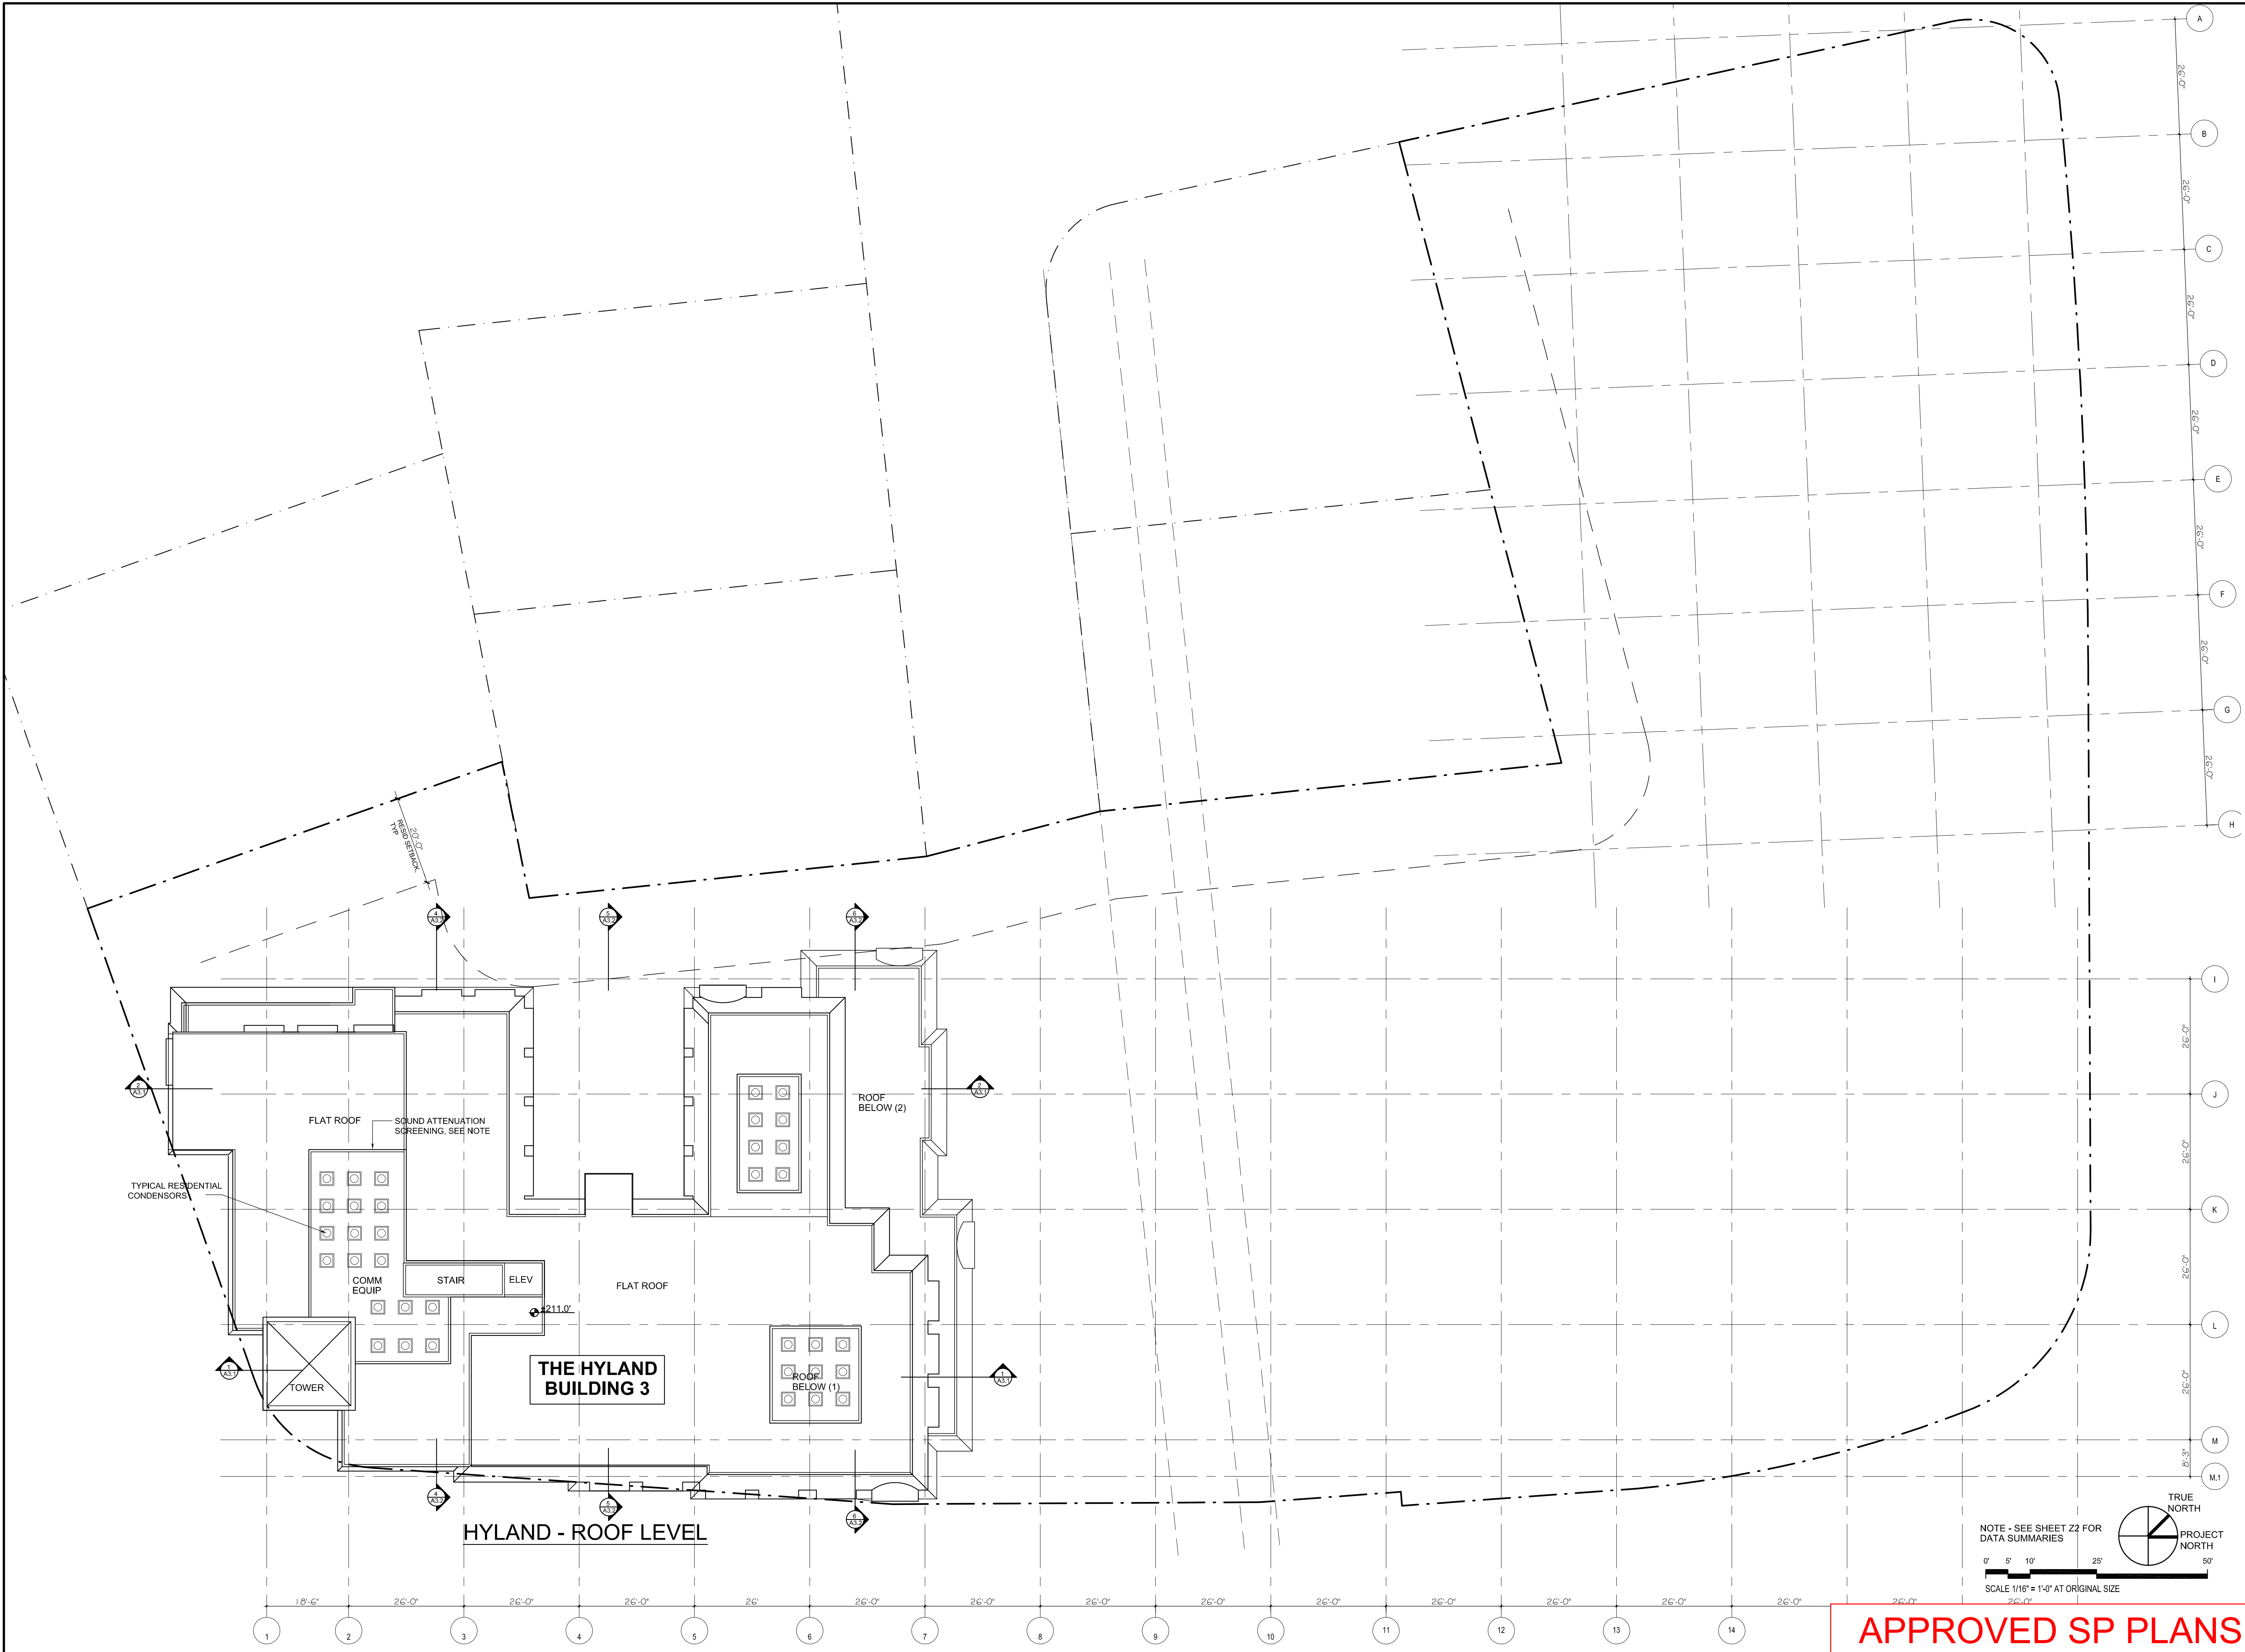

APPROVED SP PLANS

SEAL

CONSULTANT

CONSULTANT

PROJECT
CUSHING VILLAGE
 CUSHING SQUARE
 BELMONT, MA

PREPARED FOR
SMITH LEGACY PARTNERS
 6 LITTLEFIELD ROAD
 ACTON, MA 01720

DRAWING TITLE
ROOF PLAN

THE WINSLOW

SCALE AS NOTED


REVISION	DATE
PB MTG	16 DEC 2014
PB PRESENTATION	25 NOV 2014
UPDATE	18 NOV 2014
SPECIAL PERMIT REVIEW	23 OCT 2014

DRAWN BY
 KVS/AMF

REVIEWED BY
 PQ

SHEET

AW1.4

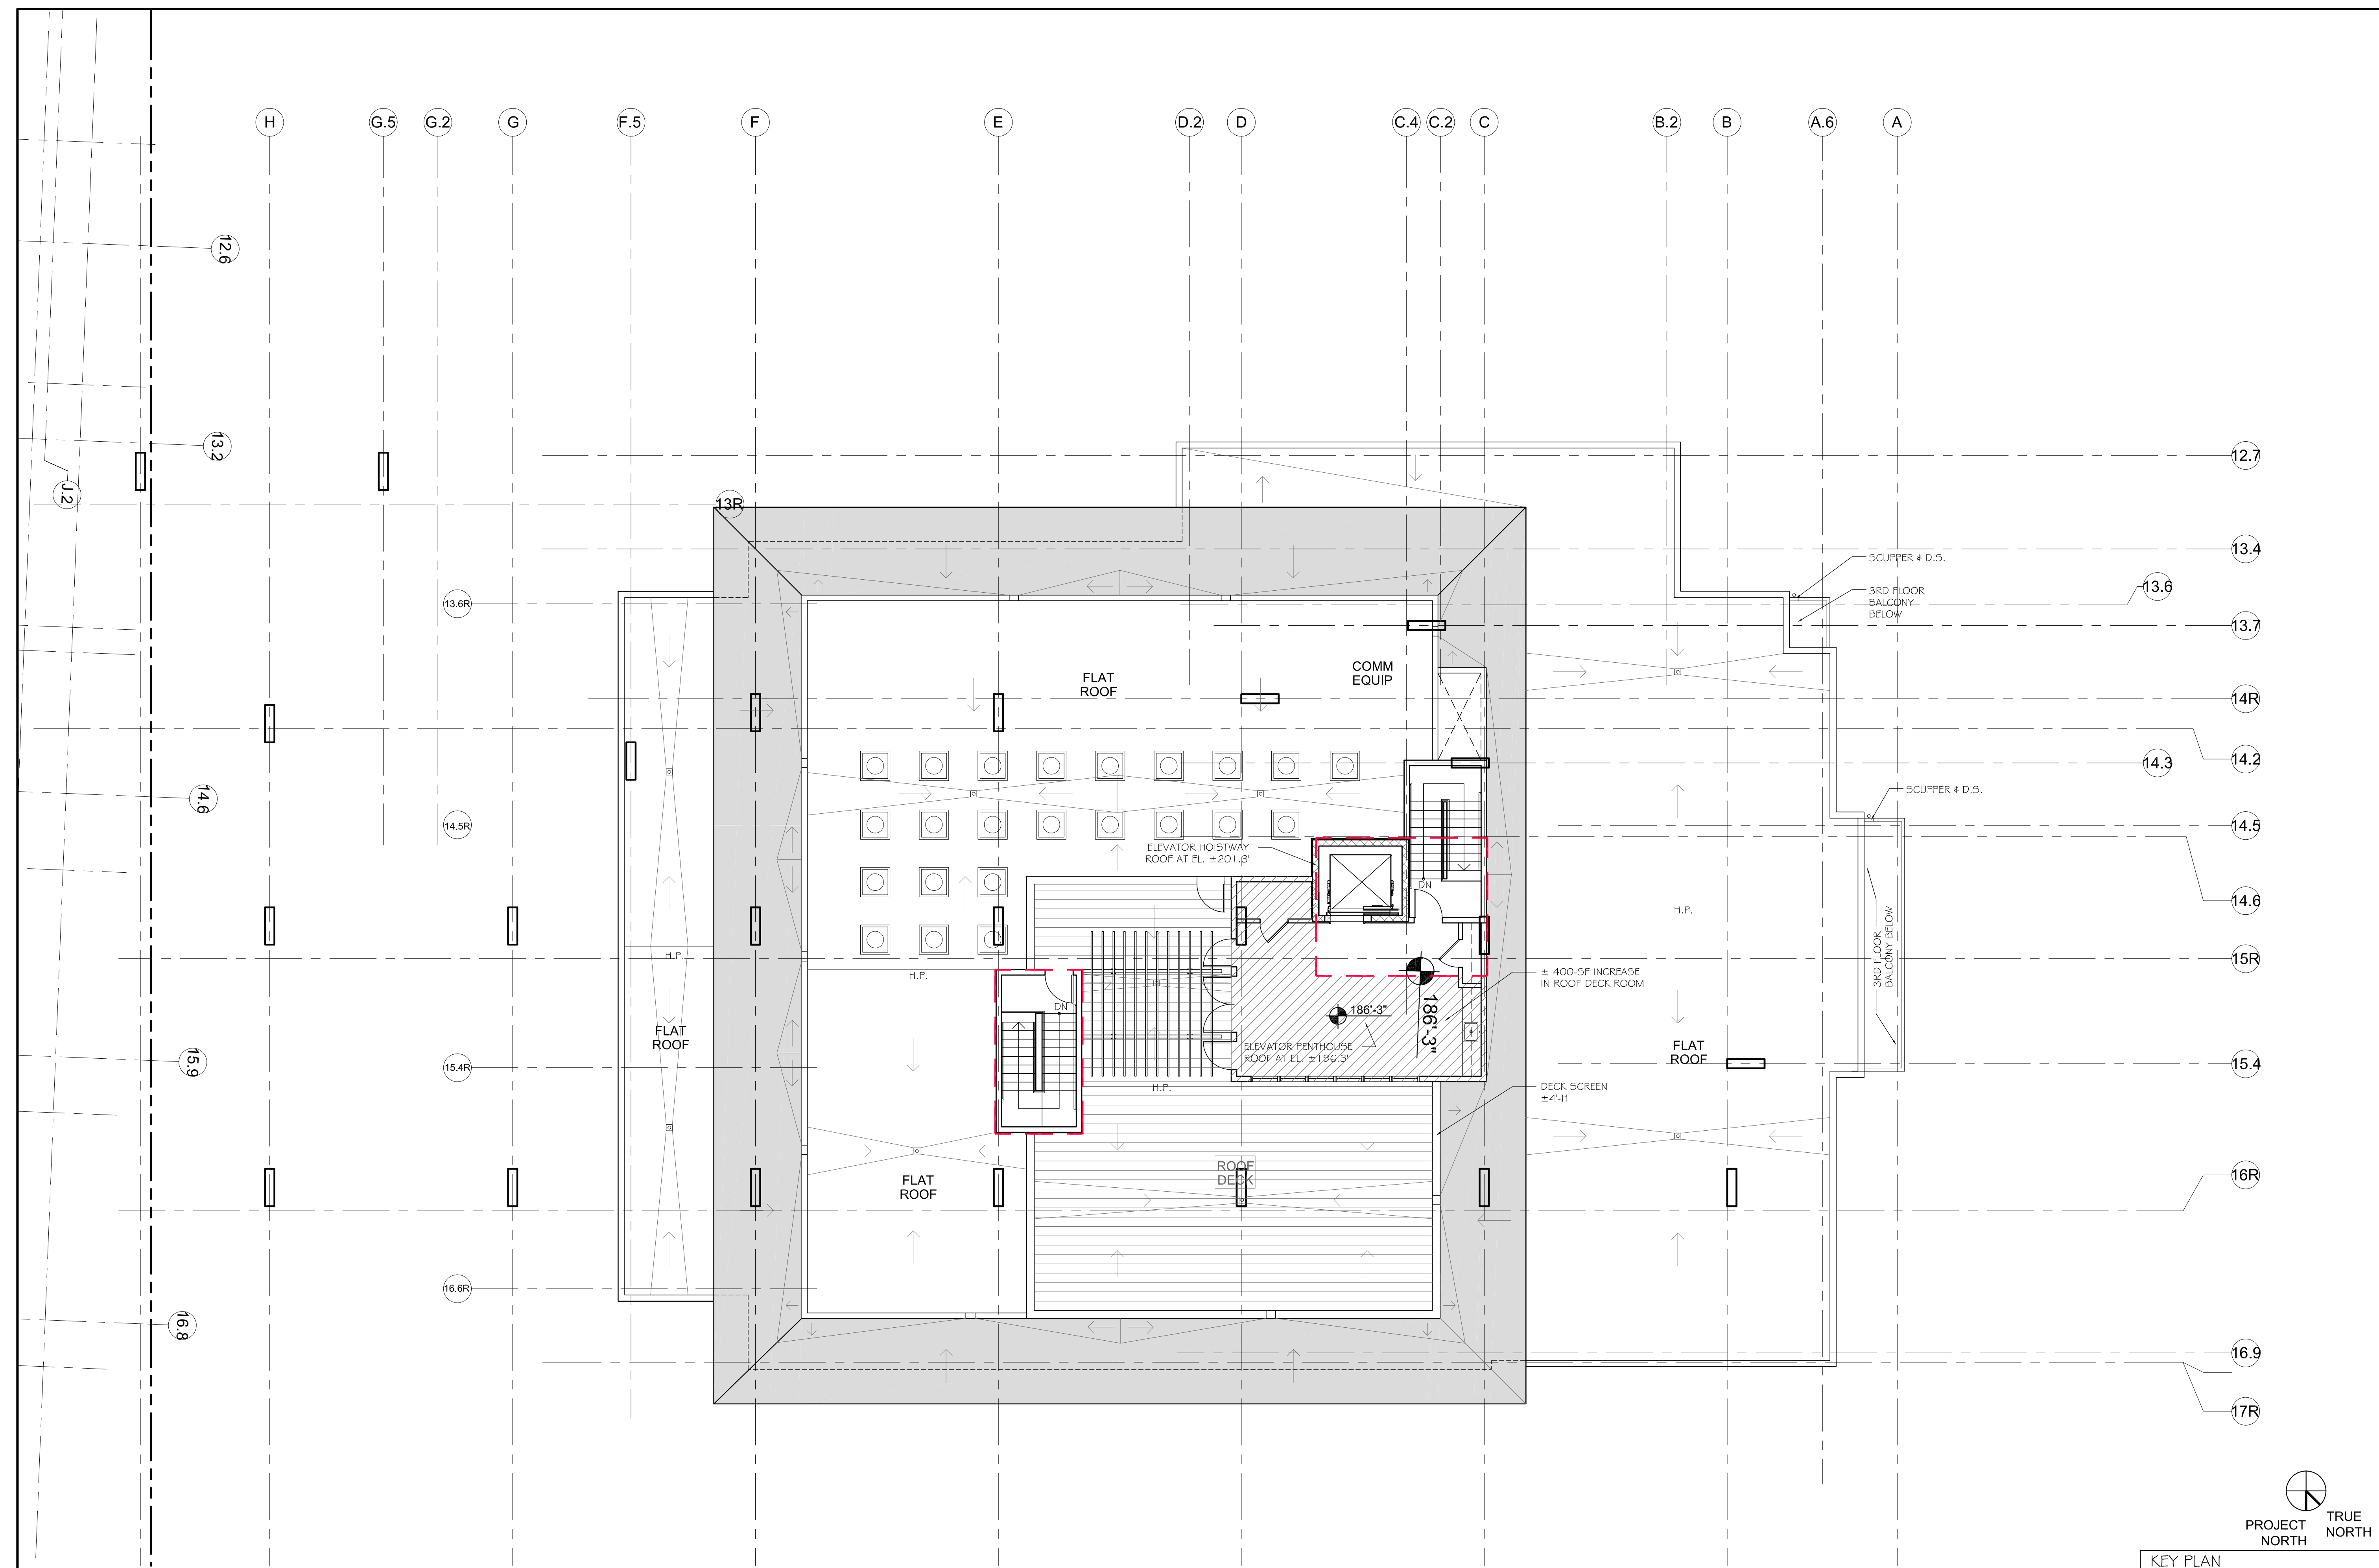

SPECIAL PERMIT APPROVED - - - - -

PROPOSED REVISIONS

HYLAND BUILDING
 SECOND FLOOR PLAN
 SCALE 1/8" = 1'-0"

APPROVED SP PLANS

SEAL

CONSULTANT

CONSULTANT

PROJECT
CUSHING VILLAGE
 CUSHING SQUARE
 BELMONT, MA

PREPARED FOR



6 LITTLEFIELD ROAD
 ACTON, MA 01720

DRAWING TITLE

PARKING ENTRY PLAN


THE HYLAND
 SCALE AS NOTED

REVISION DATE

PB MTG	16 DEC 2014
PB PRESENTATION	25 NOV 2014
UPDATE	18 NOV 2014
SPECIAL PERMIT REVIEW	23 OCT 2014

DRAWN BY KVS/AMF REVIEWED BY PQ
 SHEET


AG1.1

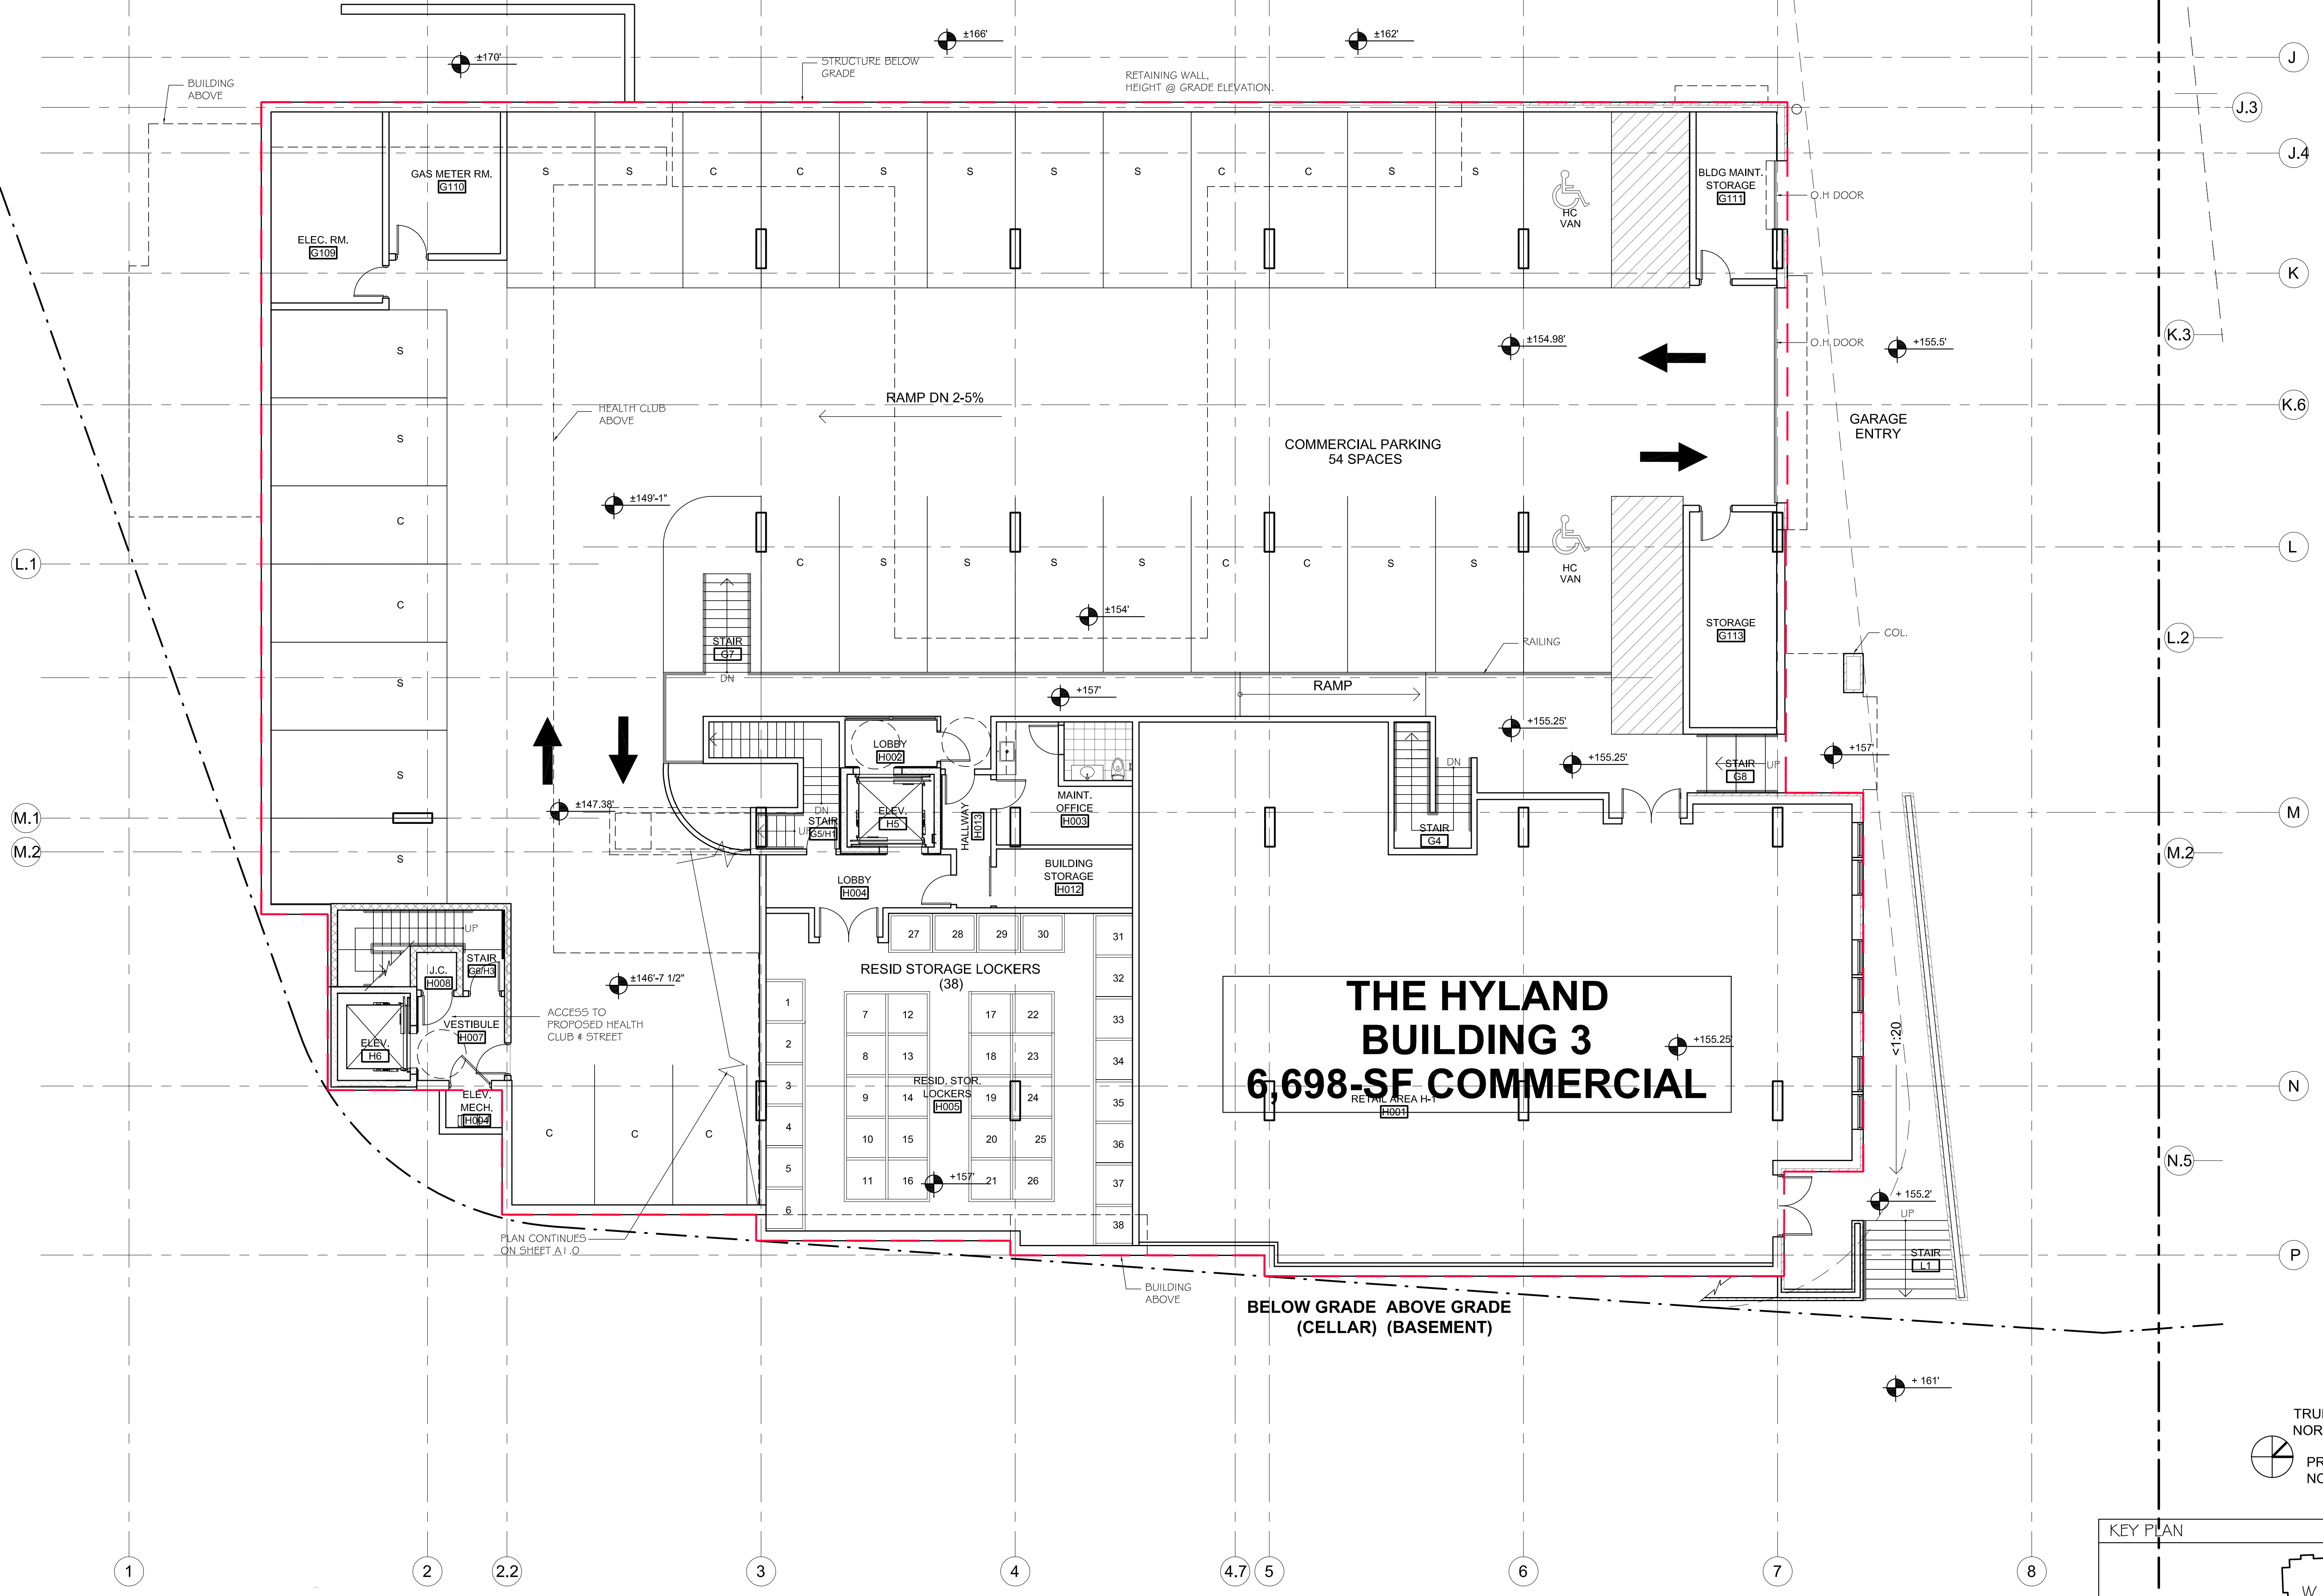

SPECIAL PERMIT APPROVED

PROPOSED REVISIONS

APPROVED SP PLANS

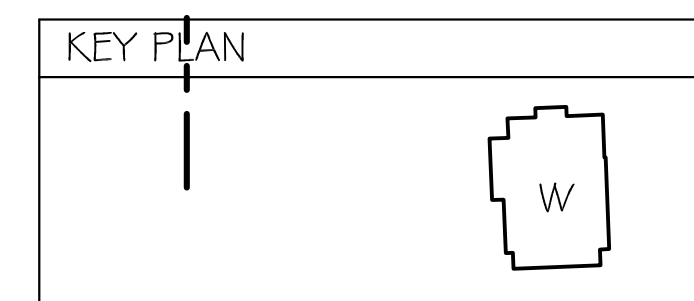

SEAL

CONSULTANT

CONSULTANT

PROJECT
CUSHING VILLAGE
 CUSHING SQUARE
 BELMONT, MA

PREPARED FOR



6 LITTLEFIELD ROAD
 ACTON, MA 01720

DRAWING TITLE

FIRST FLOOR PLAN

THE HYLAND

SCALE AS NOTED

REVISION DATE

PB MTG	16 DEC 2014
PB PRESENTATION	25 NOV 2014
UPDATE	18 NOV 2014
SPECIAL PERMIT REVIEW	23 OCT 2014

DRAWN BY
 KVS/AMF

REVIEWED BY
 PQ

SHEET

AH1.2



SPECIAL PERMIT APPROVED

PROPOSED REVISIONS

HYLAND BUILDING
 FIRST FLOOR PLAN
 SCALE 1/8" = 1'-0"

APPROVED SP PLANS

SEAL

CONSULTANT

CONSULTANT

PROJECT
CUSHING VILLAGE
 CUSHING SQUARE
 BELMONT, MA

PREPARED FOR



6 LITTLEFIELD ROAD
 ACTON, MA 01720

DRAWING TITLE

SECOND FLOOR PLAN

THE HYLAND
 SCALE AS NOTED

REVISION DATE

PB MTG	16 DEC 2014
PB PRESENTATION	25 NOV 2014
UPDATE	18 NOV 2014
SPECIAL PERMIT REVIEW	23 OCT 2014

DRAWN BY KVS/AMF REVIEWED BY PQ
 SHEET

AH1.3





THE HYLAND BUILDING 3

SPECIAL PERMIT APPROVED

PROPOSED REVISIONS

HYLAND BUILDING
 SECOND FLOOR PLAN
 SCALE 1/8" = 1'-0"

APPROVED SP PLANS

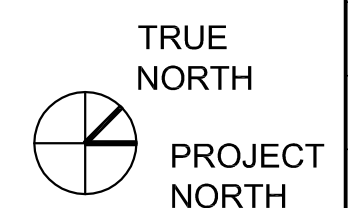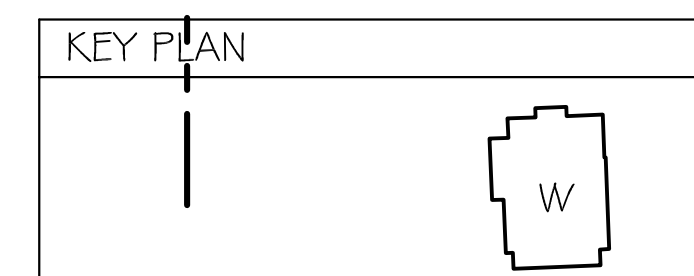

SEAL

CONSULTANT

CONSULTANT

PROJECT
CUSHING VILLAGE
 CUSHING SQUARE
 BELMONT, MA

PREPARED FOR



6 LITTLEFIELD ROAD
 ACTON, MA 01720

DRAWING TITLE

THIRD FLOOR PLAN

THE HYLAND

SCALE AS NOTED

REVISION DATE

PB MTG	16 DEC 2014
PB PRESENTATION	25 NOV 2014
UPDATE	18 NOV 2014
SPECIAL PERMIT REVIEW	23 OCT 2014

DRAWN BY
 KVS/AMF

REVIEWED BY
 PQ

SHEET

AH1.4




SPECIAL PERMIT APPROVED

PROPOSED REVISIONS

HYLAND BUILDING
 THIRD FLOOR PLAN
 SCALE 1/8" = 1'-0"

APPROVED SP PLANS

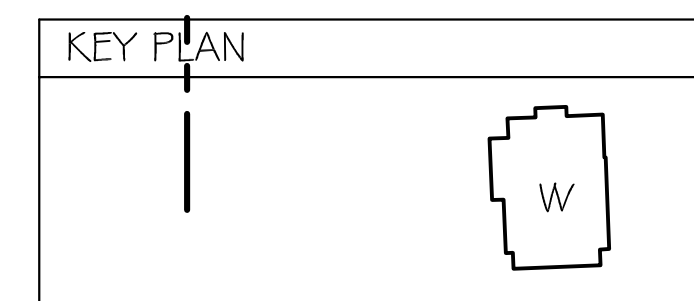

SEAL

CONSULTANT

CONSULTANT

PROJECT
CUSHING VILLAGE
 CUSHING SQUARE
 BELMONT, MA

PREPARED FOR



6 LITTLEFIELD ROAD
 ACTON, MA 01720

DRAWING TITLE

FOURTH FLOOR PLAN

THE HYLAND


SCALE AS NOTED

REVISION DATE

PB MTG	16 DEC 2014
PB PRESENTATION	25 NOV 2014
UPDATE	18 NOV 2014
SPECIAL PERMIT REVIEW	23 OCT 2014

DRAWN BY KVS/AMF REVIEWED BY PQ SHEET

AH1.5

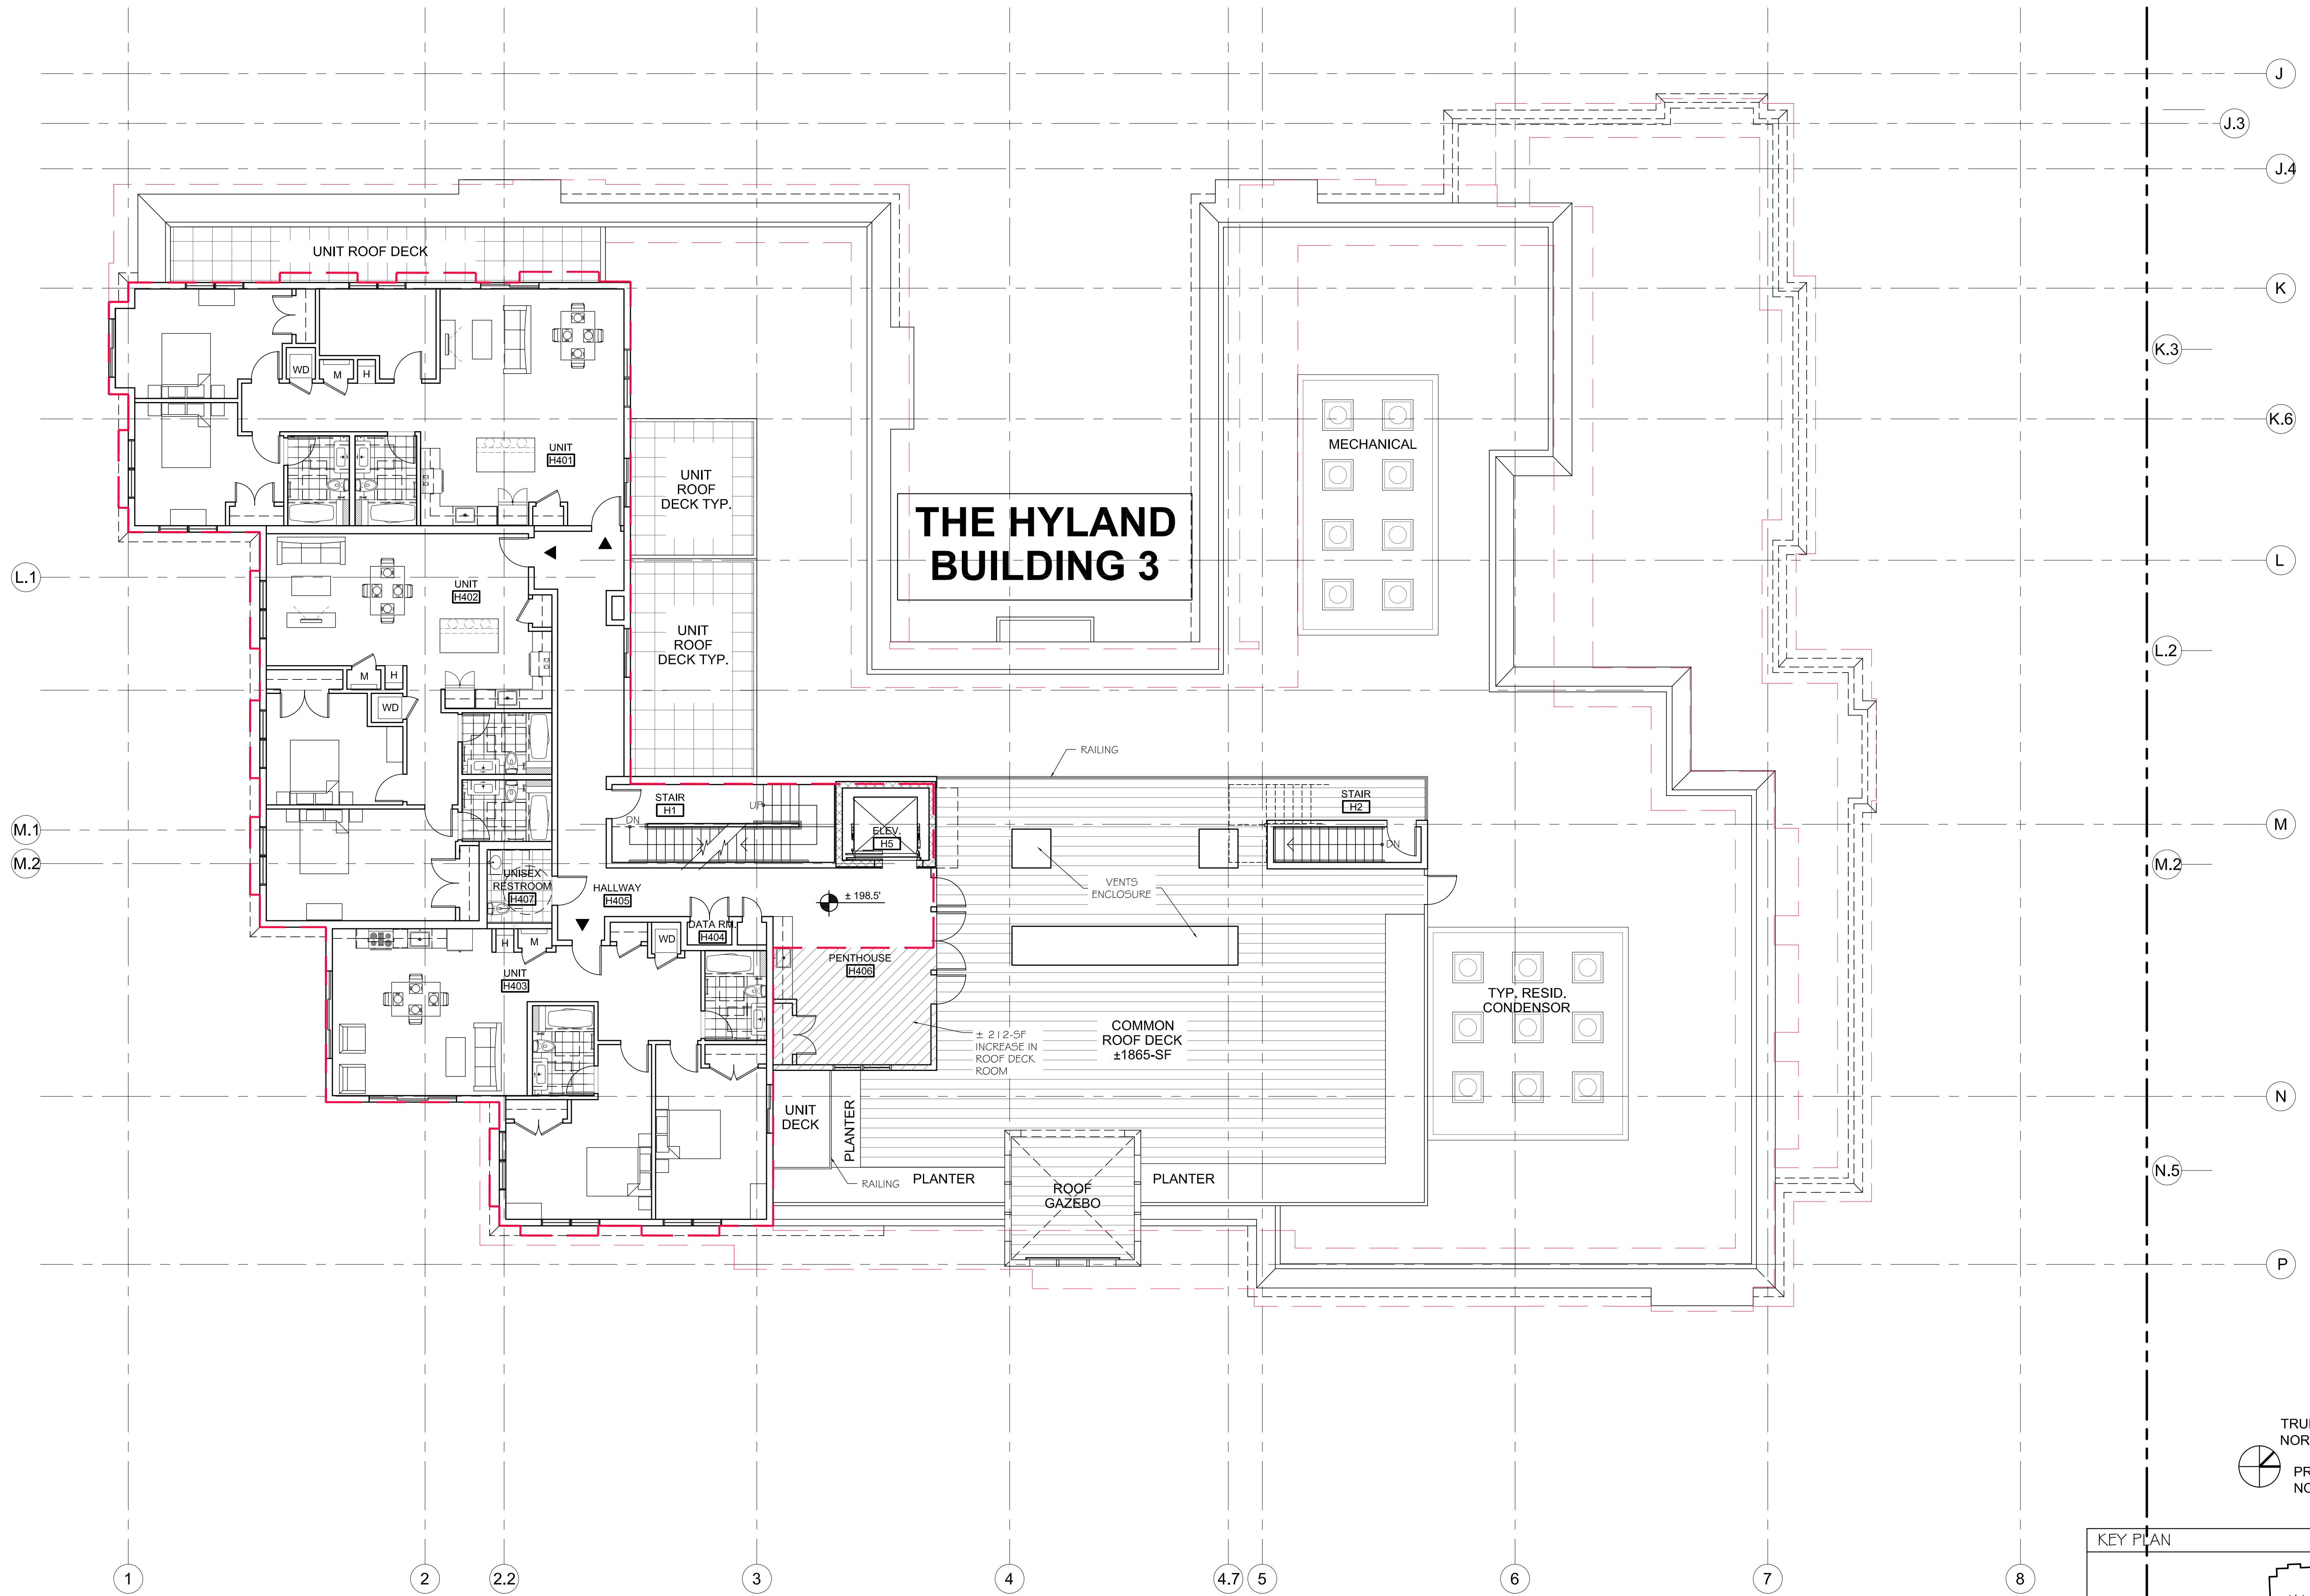

SPECIAL PERMIT APPROVED

PROPOSED REVISIONS

HYLAND BUILDING
 FOURTH FLOOR PLAN
 SCALE 1/8" = 1'-0"

APPROVED SP PLANS

