
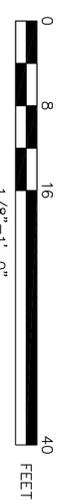


LOWER LEVEL PLAN

SCALE: 1/8"=1'-0"

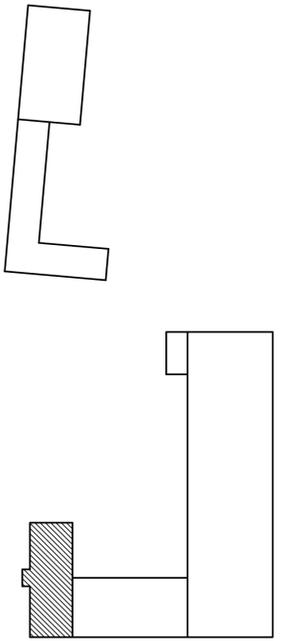

TOWN OF
BELMONT,
MASSACHUSETTS

NEW
PUBLIC WORKS
FACILITY



Title

ADMINISTRATION/
EMPLOYEE FACILITIES
LOWER LEVEL PLAN

NO.	DATE	DESCRIPTION

Date: XX/XX/06	Job No: 46040
Scale: AS NOTED	Draw'ing No:
Des'gner: JJA	
Drawn By: RDG	A-100
Checked By: XXX	