



B2

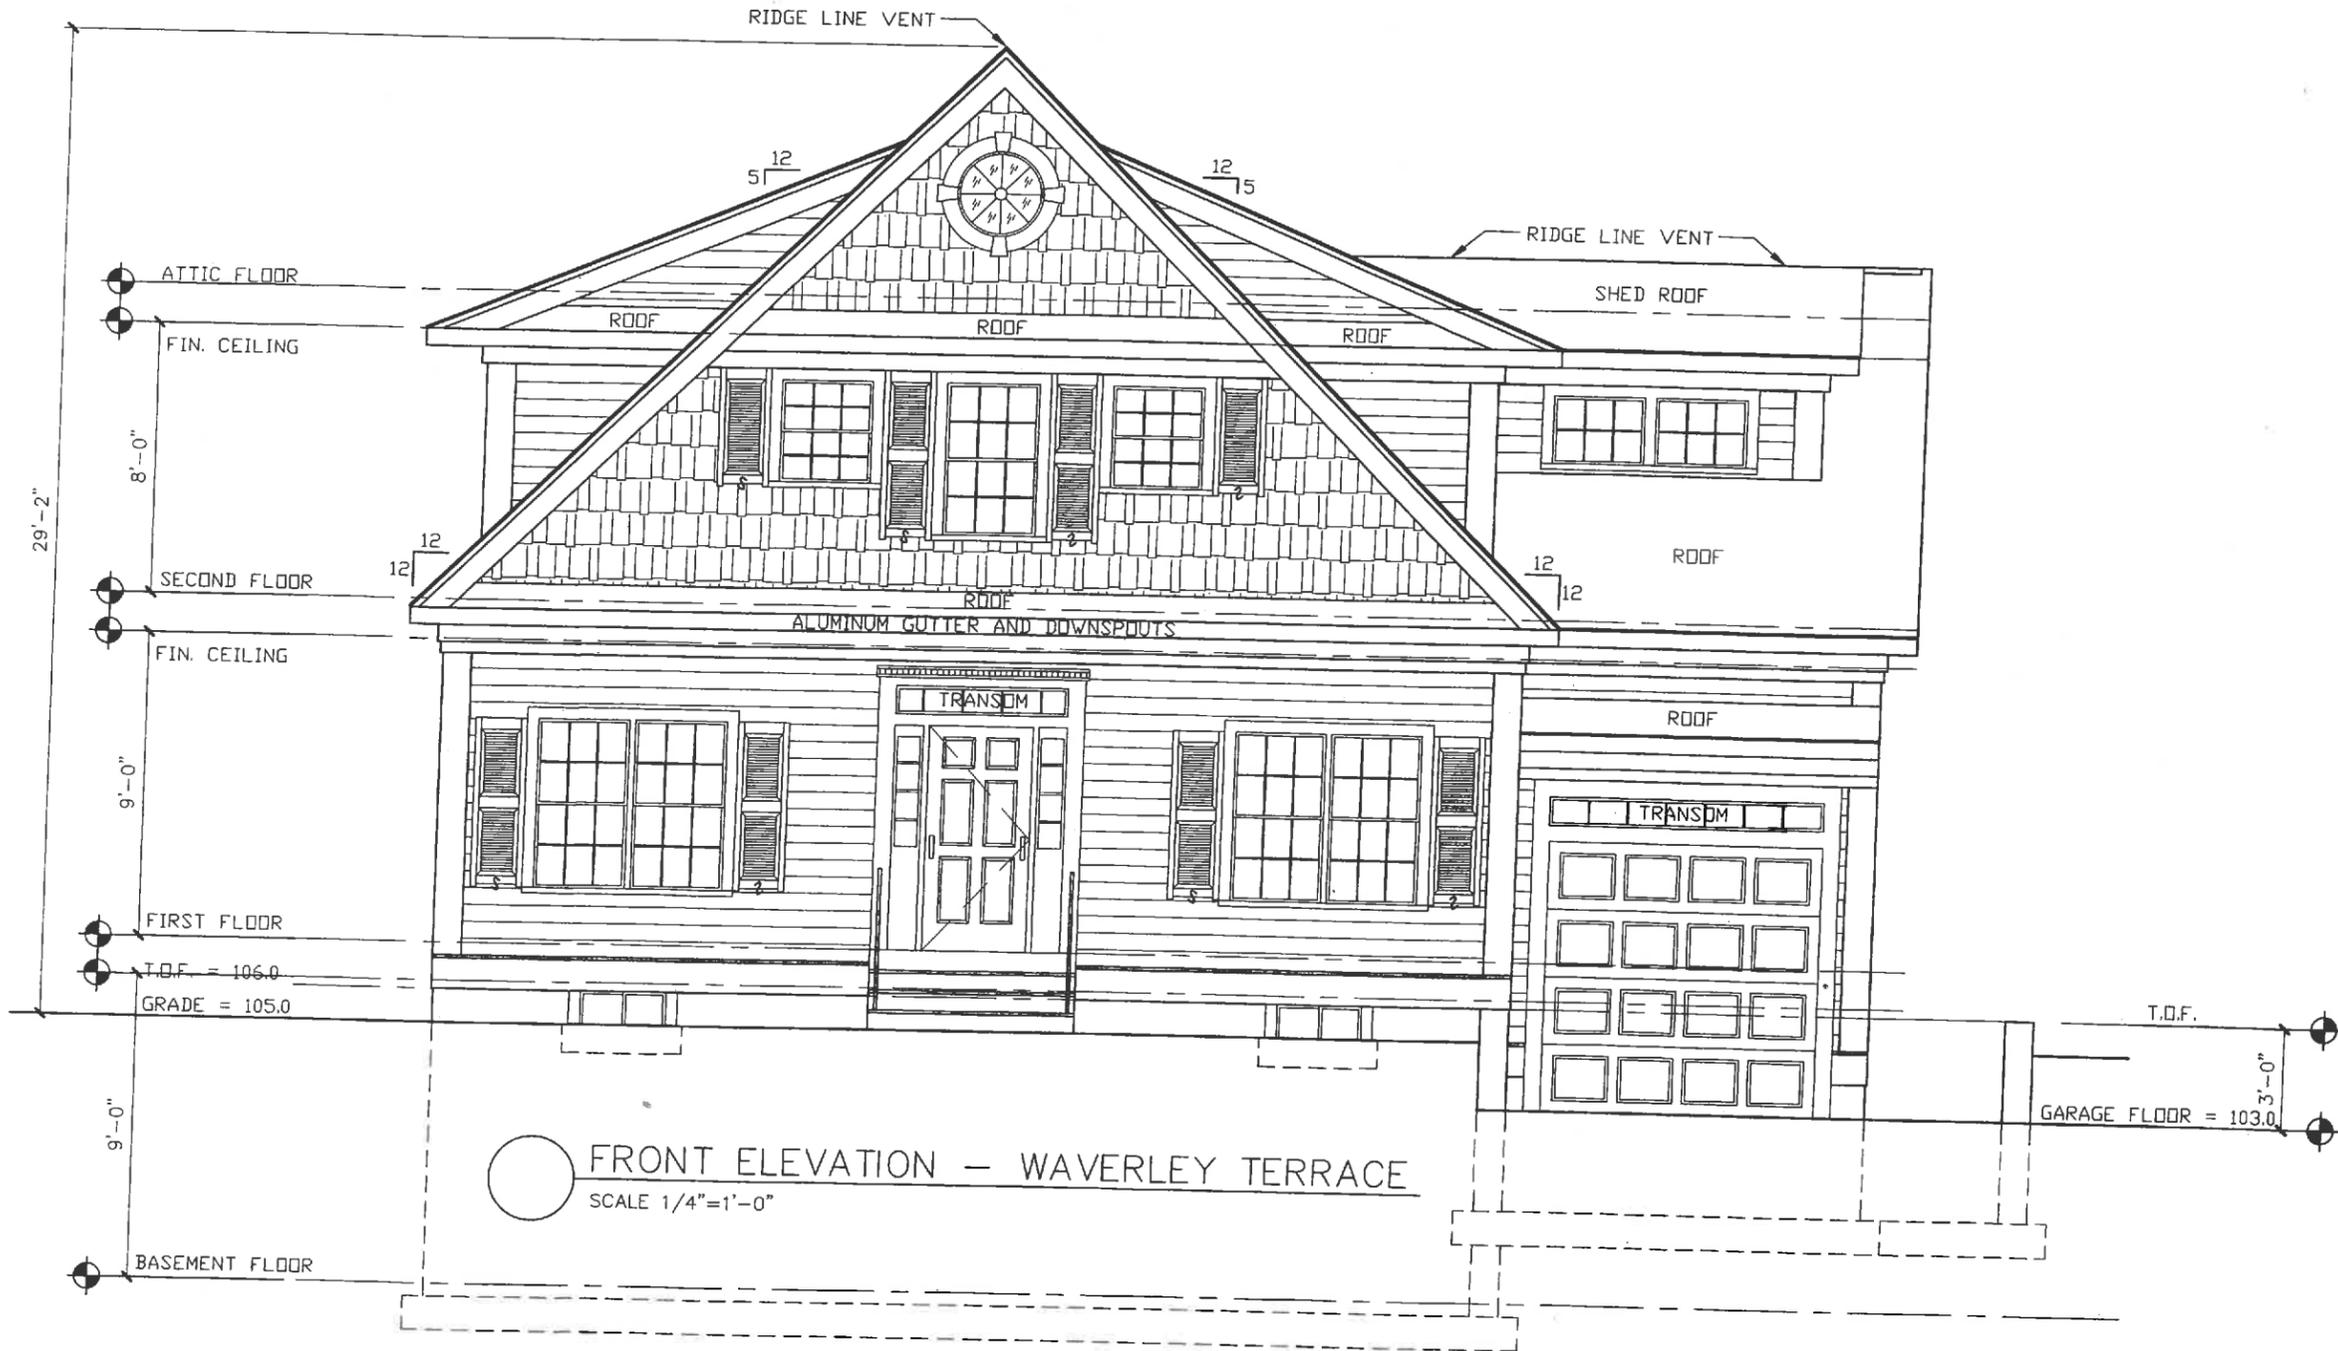


B2

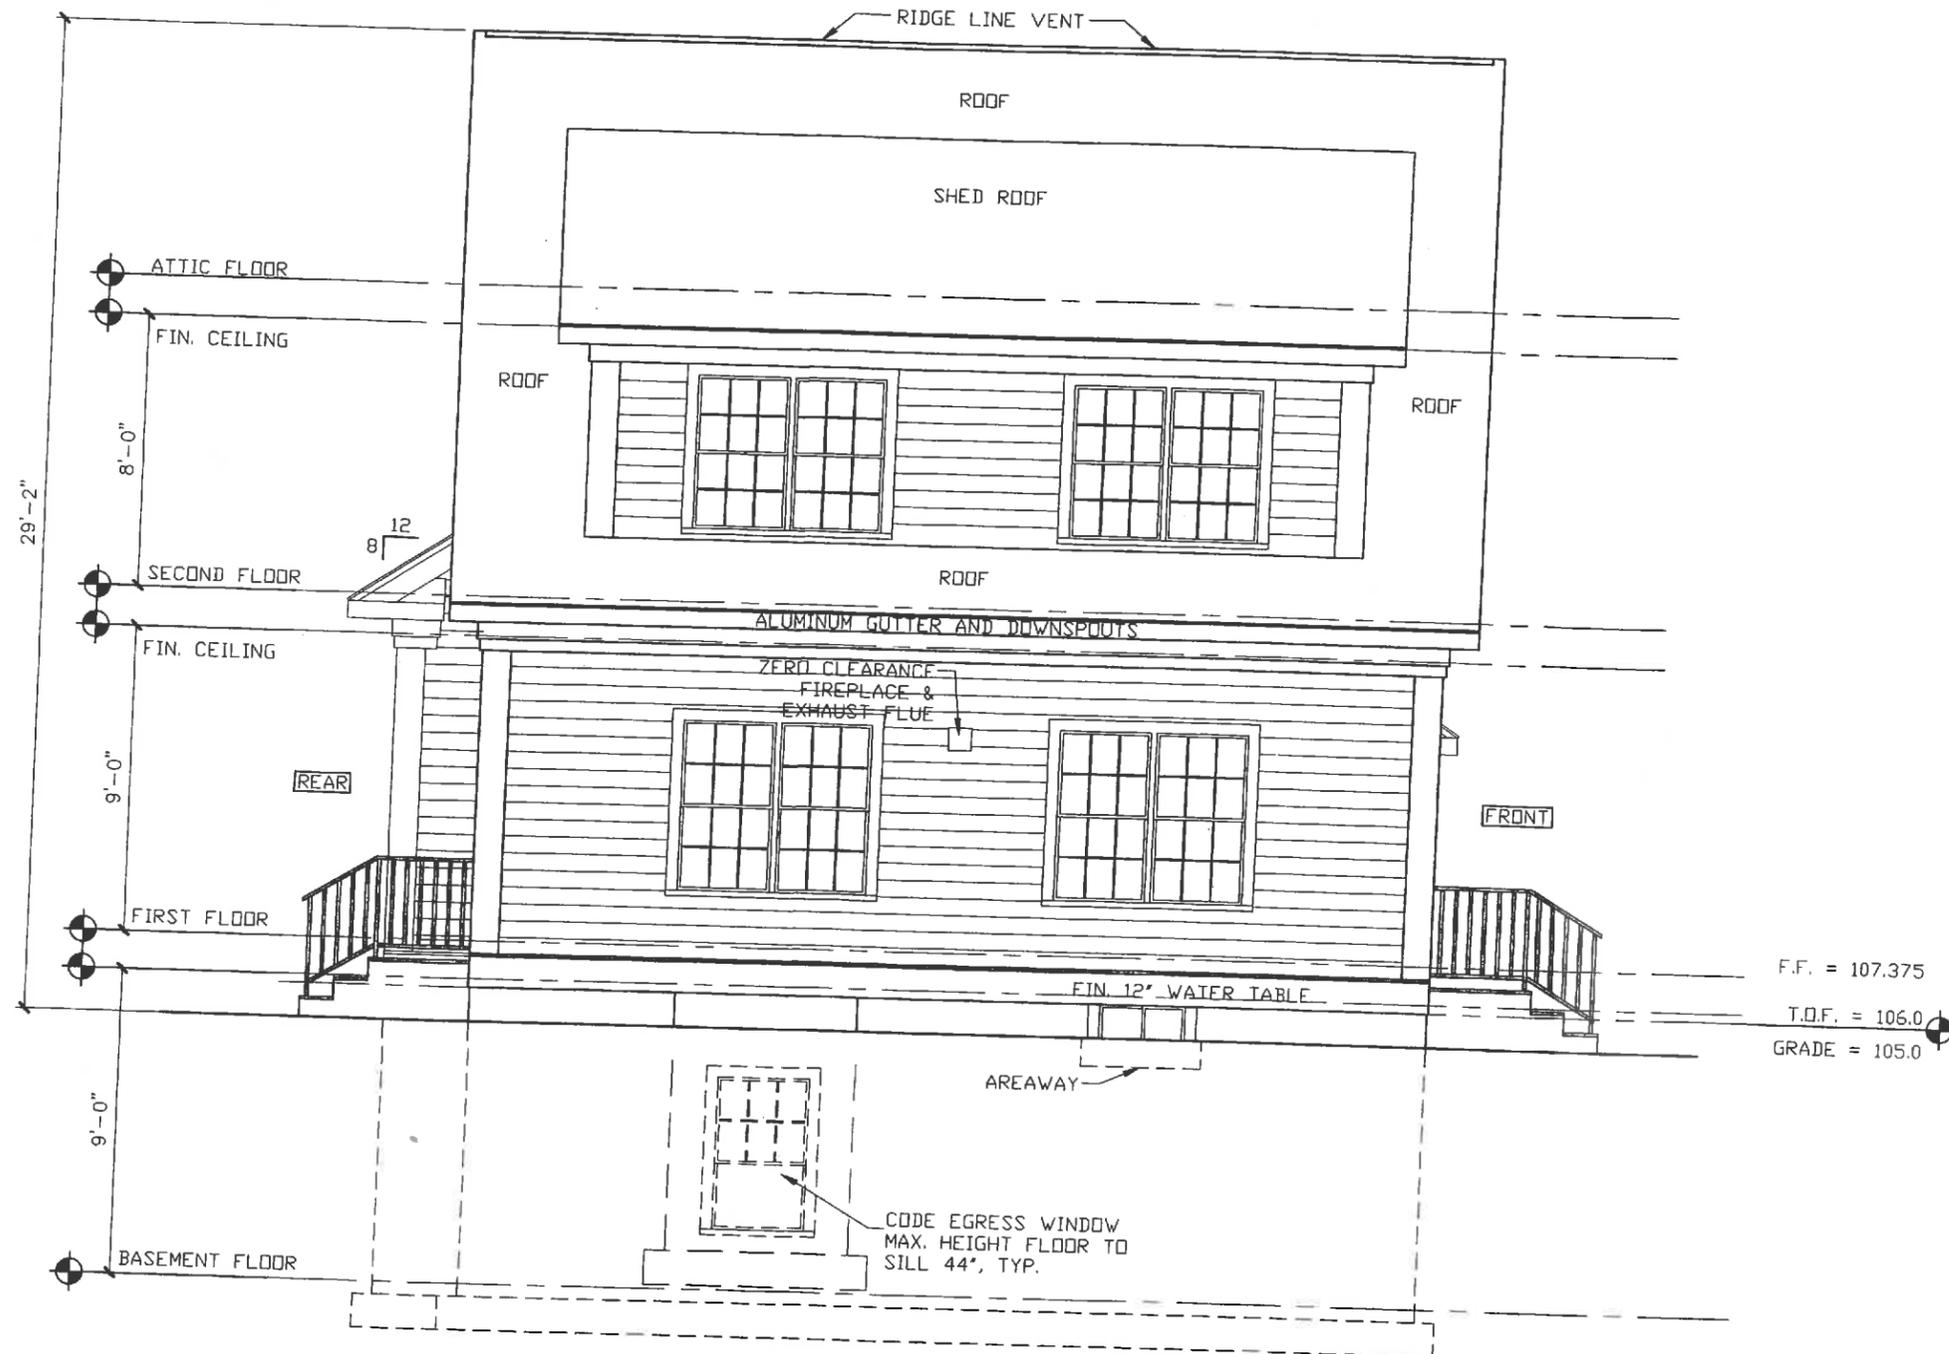


○ LEFT SIDE ELEVATION
SCALE 1/4"=1'-0"

B2

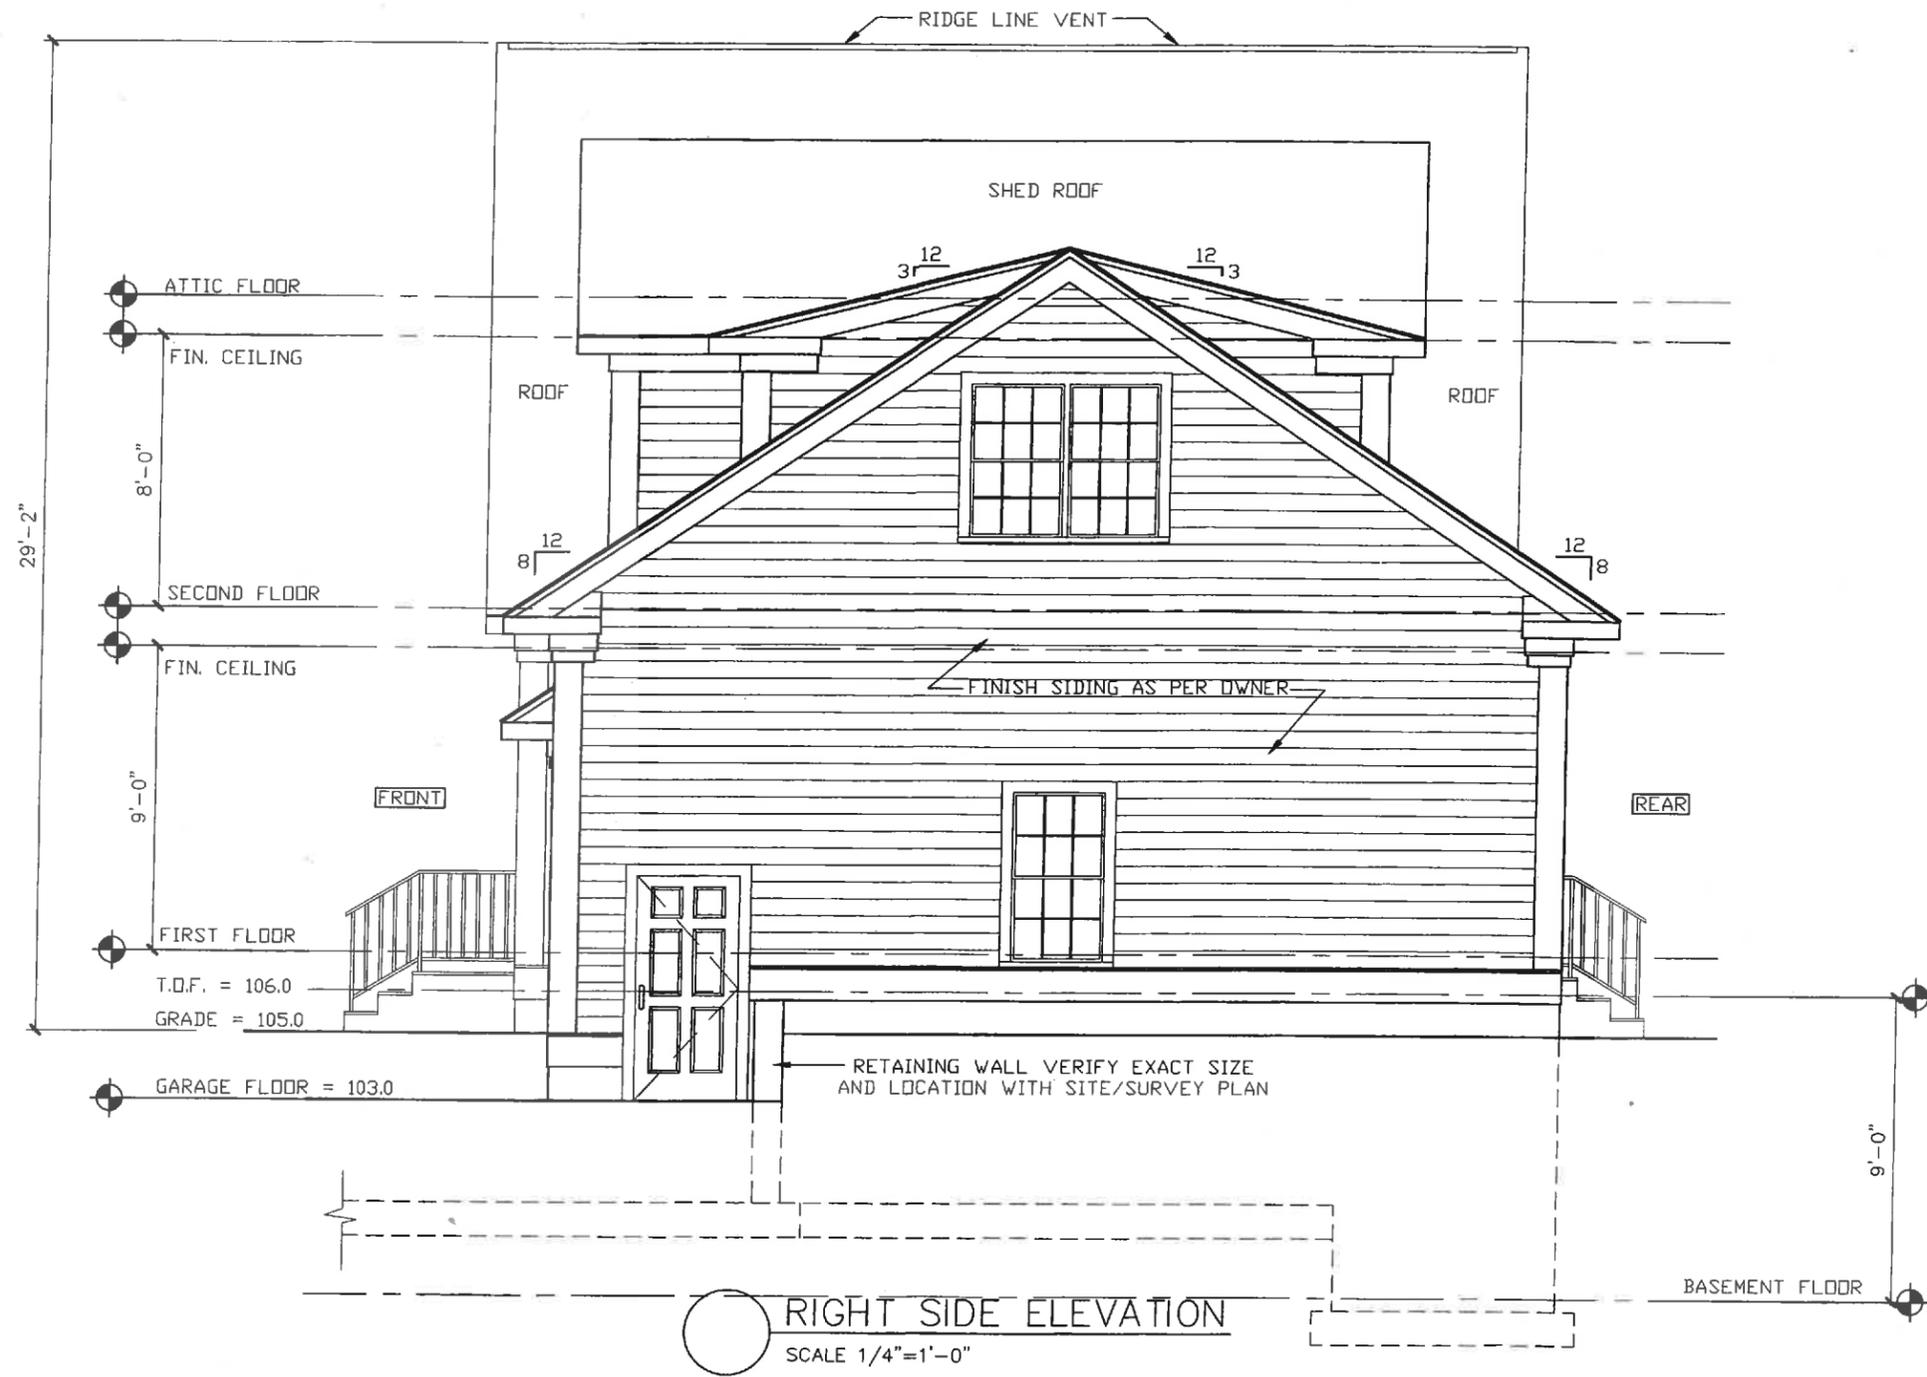

B2

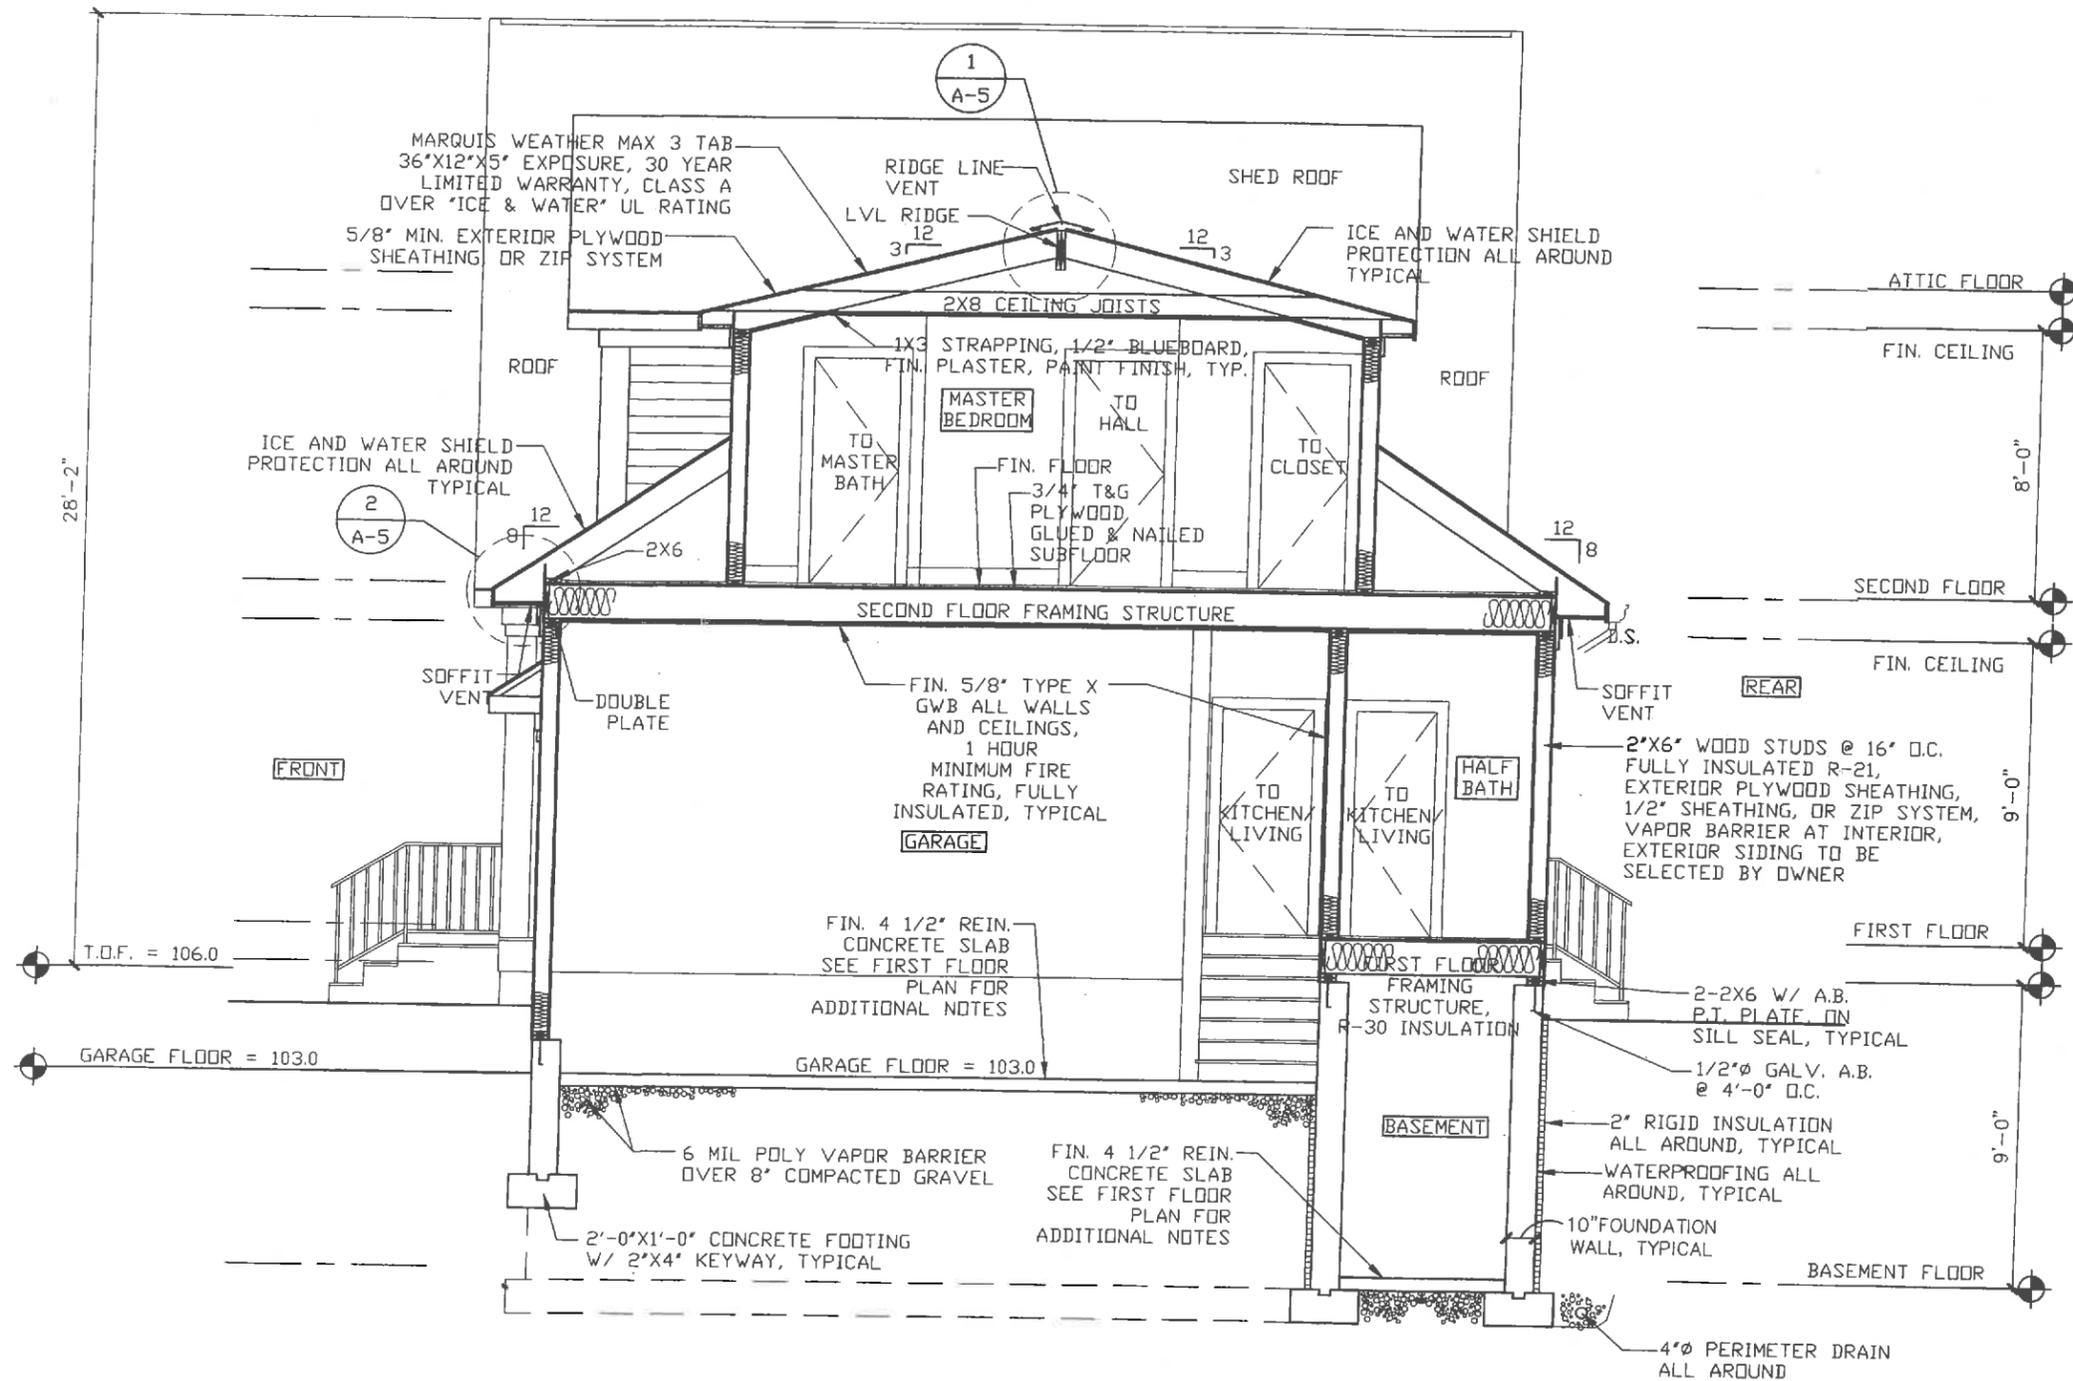

TYPICAL CROSS SECTION

SCALE 1/4"=1'-0"

EXACT MATERIALS, COLORS TEXTURES, ETC. ALL AS PER OWNER, TYPICAL

NOTE:

EXACT STRUCTURAL FRAMING DESIGN AND DIMENSIONS, IE: LAMINATED BEAMS, JOISTS, ETC. TO BE AS PRE-ENGINEERED COMPANY IE: BOISE-CASCADE OR SIMILAR COMPANY GENERAL CONTRACTOR TO REFER TO STRUCTURAL FRAMING DRAWINGS PROVIDED BY PRE-ENGINEERED COMPANY REGARDING ALL STRUCTURAL/ FRAMING NOTES, DESIGN, AND SPECIFICATIONS