



PROPOSED STEEPLE PLAN
 SCALE: 1/2"=1' FOR 11"x17"
 1"=1' FOR 22"x34"

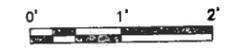

- NOTES:**
- NORTH ARROW SHOWN AS APPROXIMATE.
 - SOME EXISTING AND PROPOSED INFORMATION NOT SHOWN FOR CLARITY.
 - EXISTING SPEAKERS TO BE REMOVED.
 - EQUIPMENT AND SUPPORT STRUCTURE TO BE INSTALLED ACCORDING TO STRUCTURAL ANALYSIS BY DEWBERRY ENGINEERS INC., DATED 10-12-15.

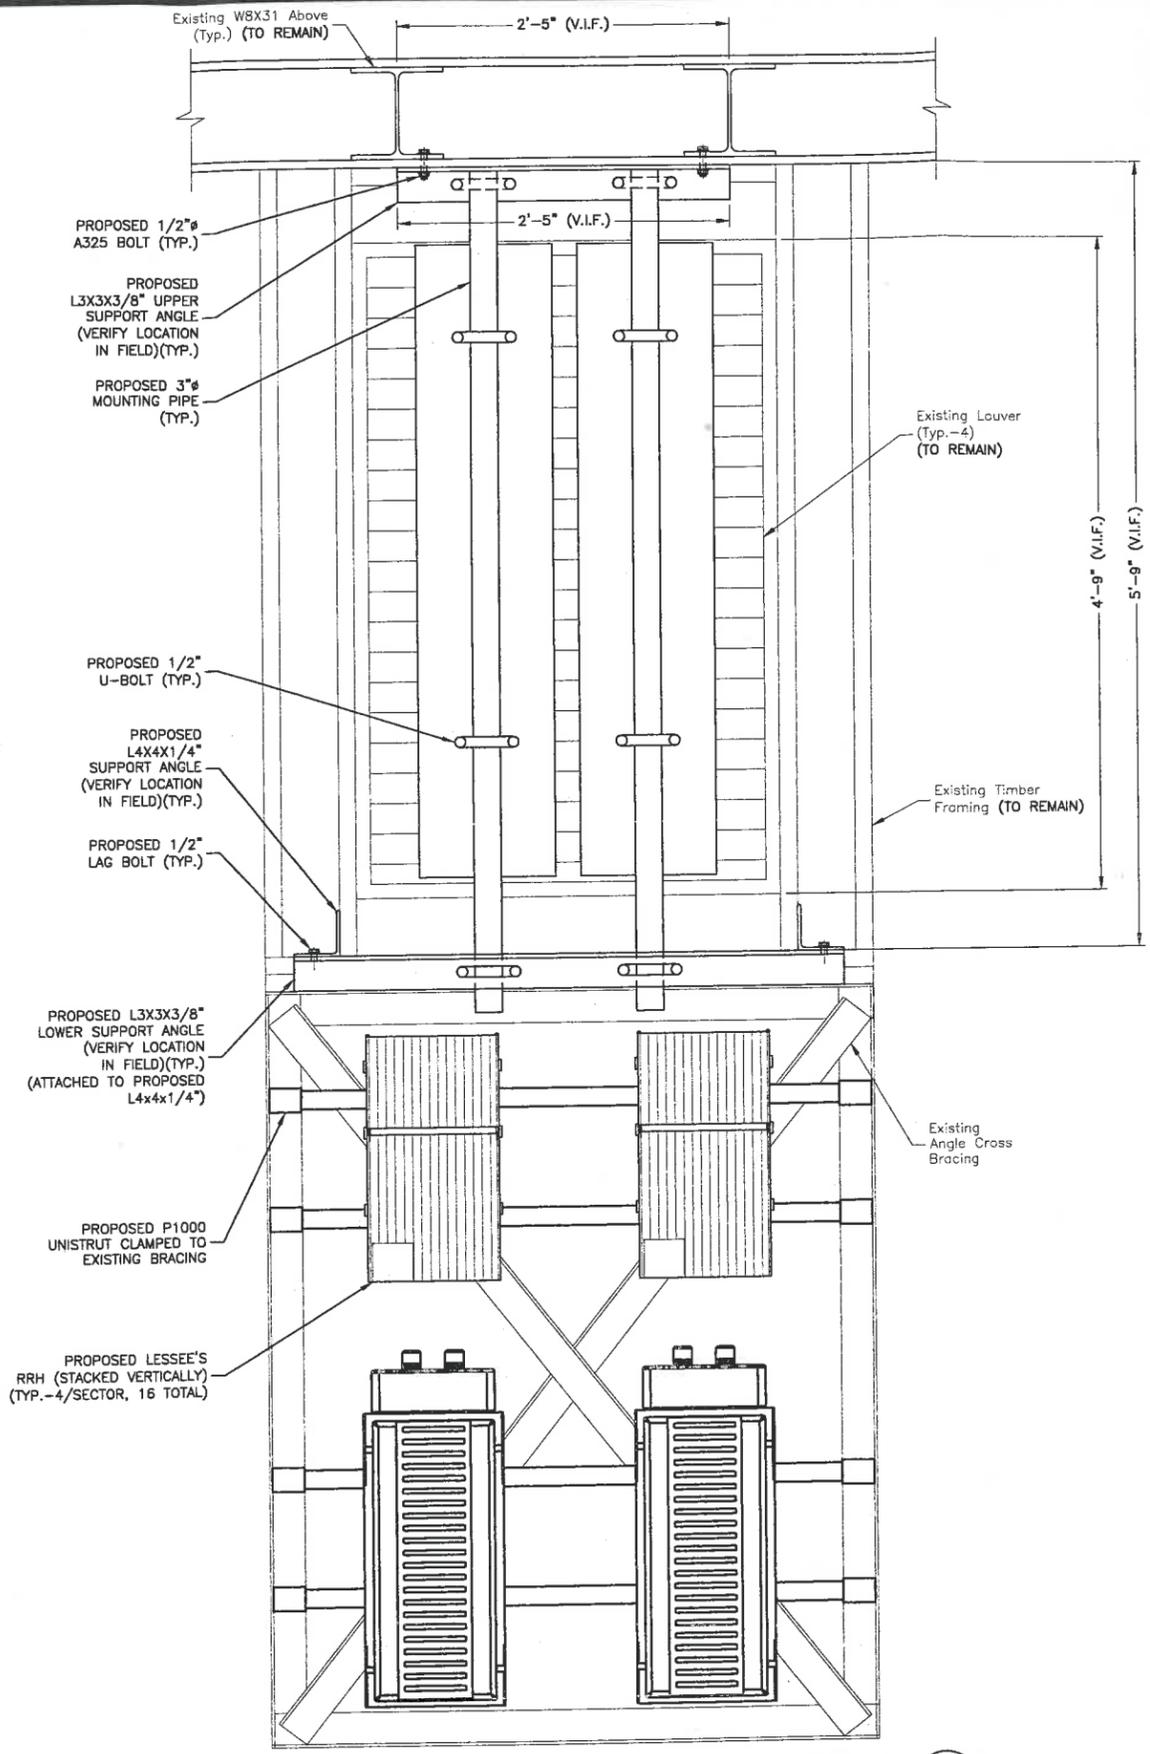

PROPOSED ANTENNA MOUNTING ELEVATION (TYPICAL)
 SCALE: 3/4"=1' FOR 11"x17"
 1 1/2"=1' FOR 22"x34"



verizon
 WIRELESS
 VERIZON WIRELESS
 400 FRIBERG PARKWAY
 WESTBOROUGH, MA 01581-3956

BELMONT 3 MA

ZONING DRAWINGS

O	03/09/16	FOR SUBMITTAL
B	02/25/16	FOR REVIEW
A	09/04/15	FOR TOWN REVIEW

Dewberry
 Dewberry Engineers Inc.
 280 SUMMER ST.
 10TH FLOOR
 BOSTON, MA 02210
 PHONE: 617.695.3400
 FAX: 617.695.3310



DRAWN BY:	MR
REVIEWED BY:	DAS
CHECKED BY:	BBR
PROJECT NUMBER:	50002925
JOB NUMBER:	50066098
SITE ADDRESS:	

582 PLEASANT STREET
 BELMONT, MA 02478

SHEET TITLE

PROPOSED STEEPLE PLAN

SHEET NUMBER

Z-7