


**BELMONT 3 MA**

CONSTRUCTION DRAWINGS

0	11/16/15	FOR CONSTRUCTION
A	09/04/15	FOR REVIEW



**Dewberry Engineers Inc.**  
280 SUMMER ST.  
10TH FLOOR  
BOSTON, MA 02210  
PHONE: 617.695.3400  
FAX: 617.695.3310

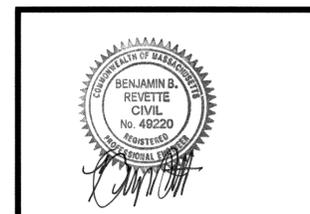

DRAWN BY:	MR
REVIEWED BY:	DAS
CHECKED BY:	BBR
PROJECT NUMBER:	50002925
JOB NUMBER:	50066098
SITE ADDRESS:	



582 PLEASANT STREET  
BELMONT, MA 02478

SHEET TITLE

PROPOSED BASEMENT PLAN

SHEET NUMBER

C-6

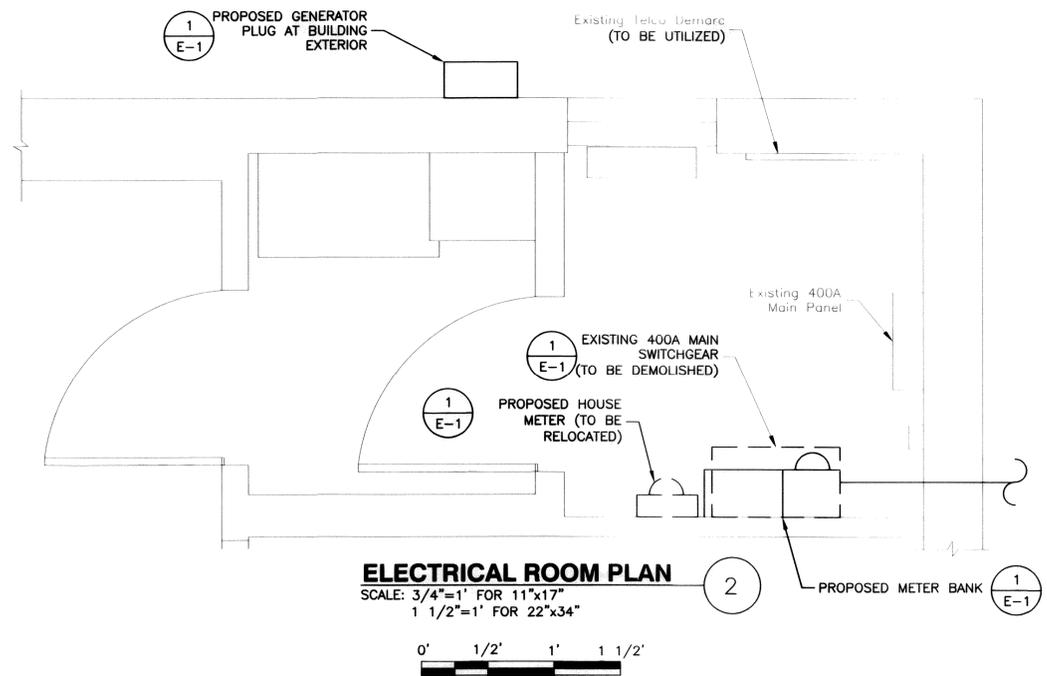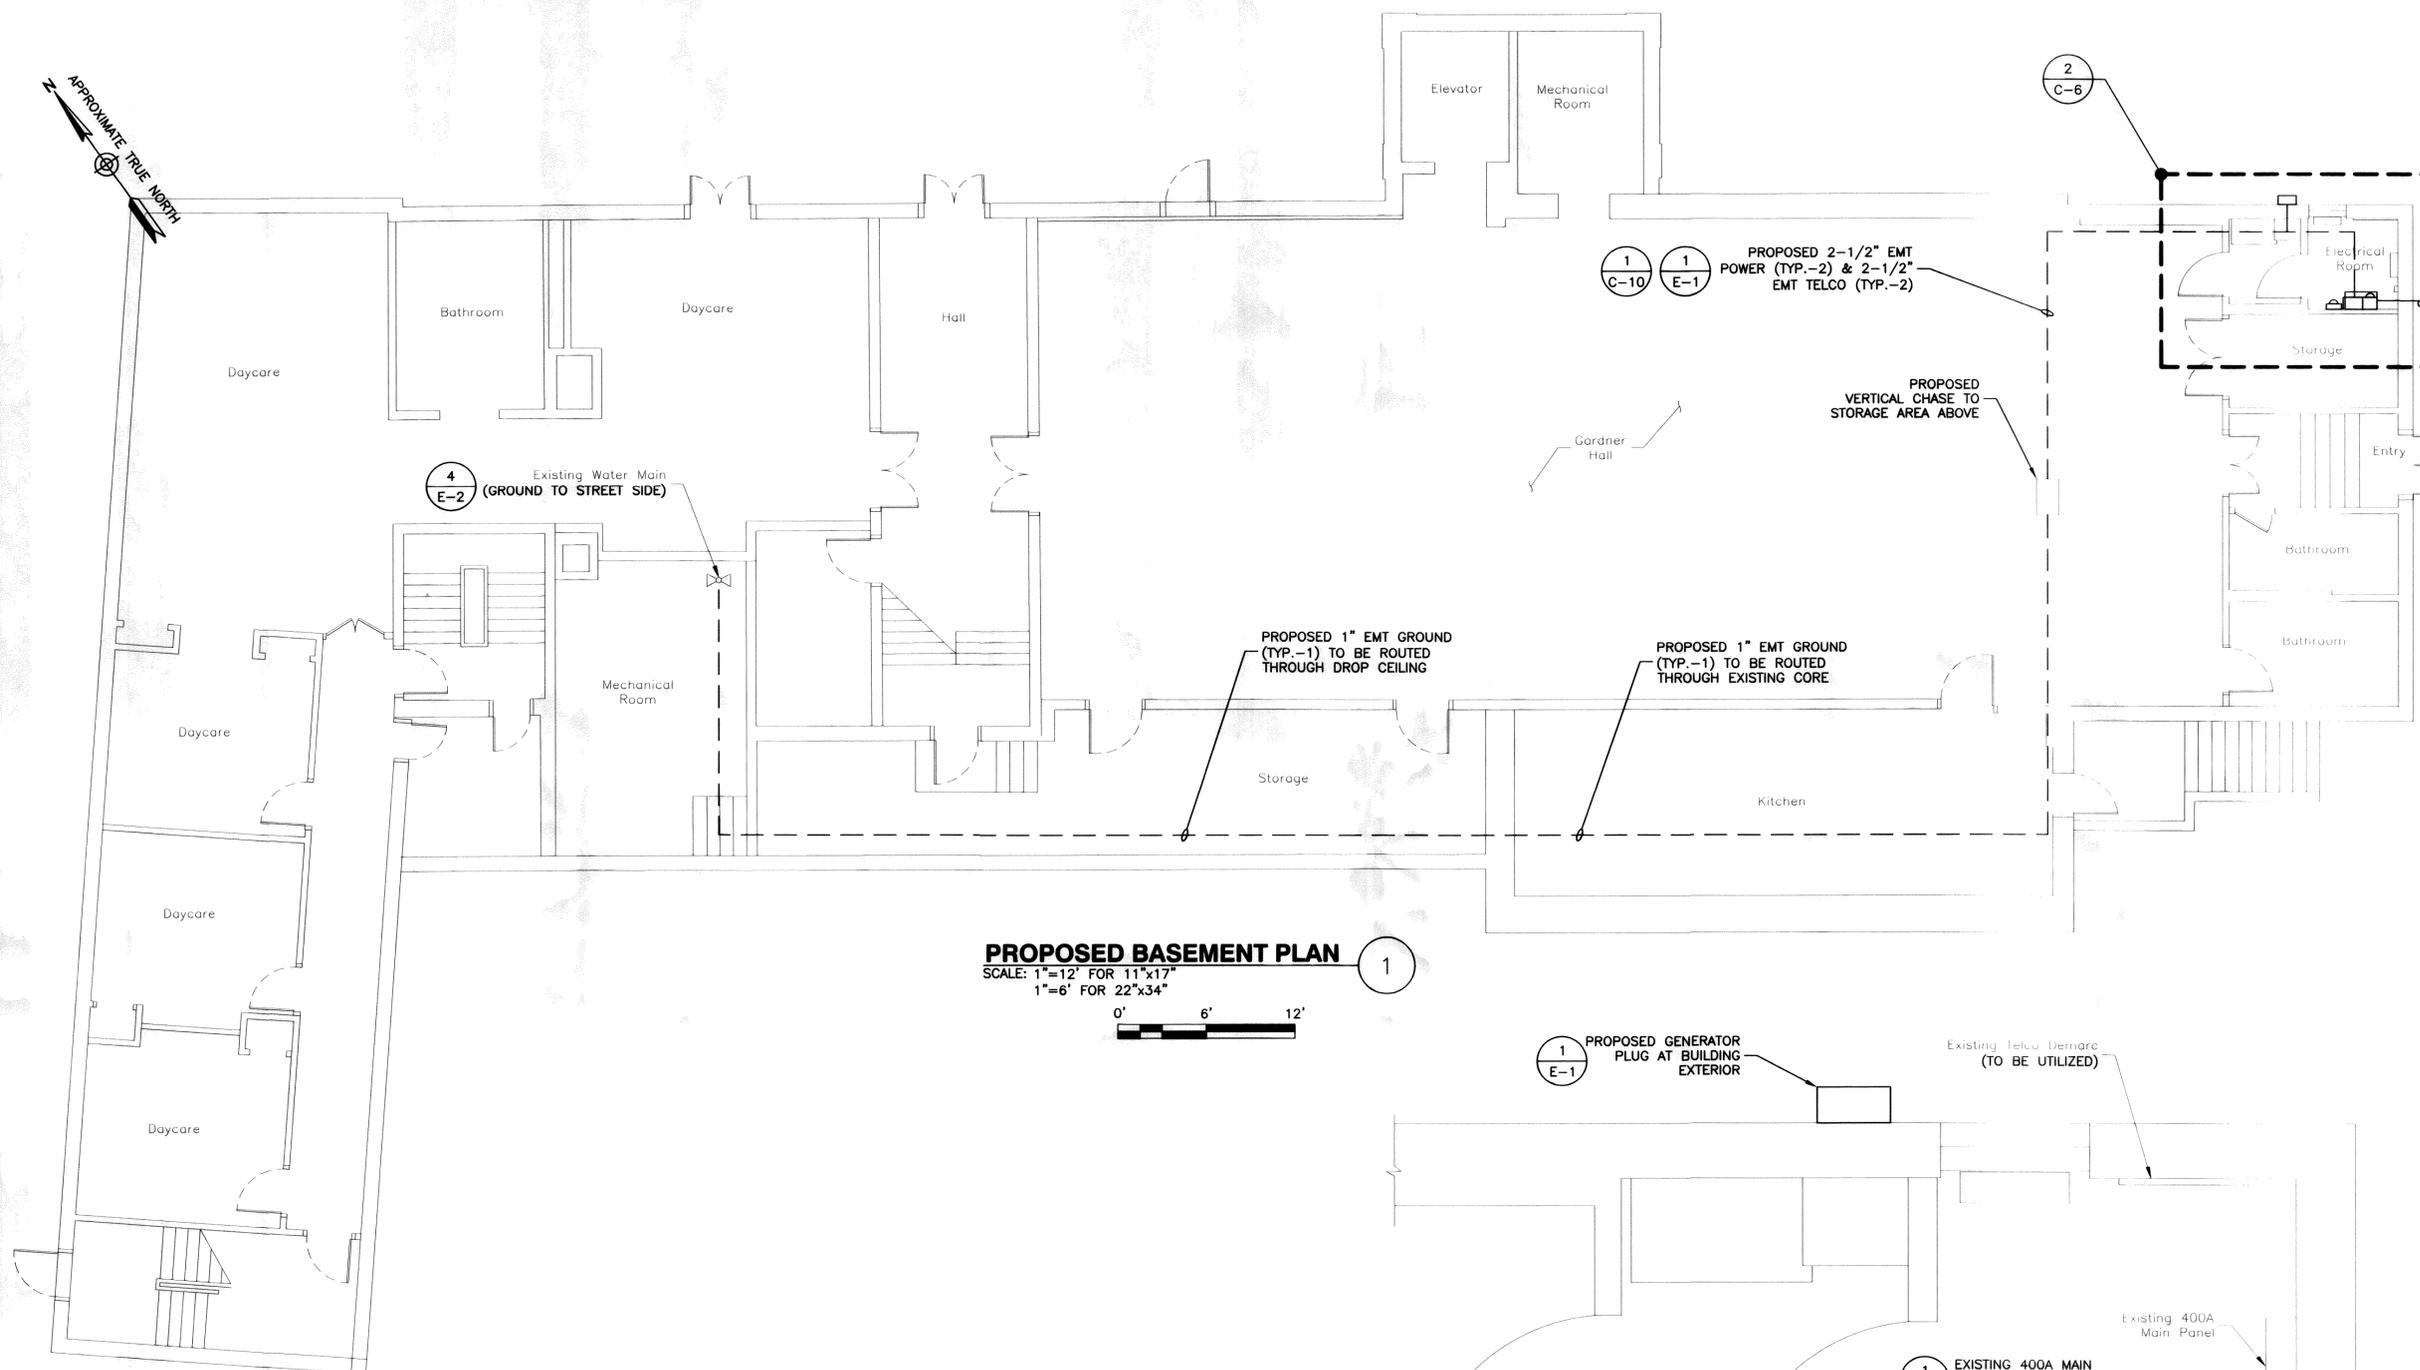

**NOTES:**

1. NORTH ARROW SHOWN AS APPROXIMATE.
2. SOME EXISTING AND PROPOSED INFORMATION NOT SHOWN FOR CLARITY.
3. PLAN BASED ON OBSERVATIONS MADE DURING SITE VISIT BY DEWBERRY ENGINEERS INC. ON 10-29-13 AND BUILDING PLANS PROVIDED BY THE PLYMOUTH CONG. CHURCH.
4. VERIFY ALL PROPOSED ROUTINGS PRIOR TO CONSTRUCTION.
5. SERVICE UPGRADE TO BE COORDINATED WITH BELMONT LIGHT AND POWER. SEE C-1 FOR APPROXIMATE TRENCH ROUTING.