



VERIZON WIRELESS  
400 FRIBERG PARKWAY  
WESTBOROUGH, MA 01581-3956

**BELMONT 3 MA**


CONSTRUCTION DRAWINGS

0	11/16/15	FOR CONSTRUCTION
A	09/04/15	FOR REVIEW



Dewberry Engineers Inc.

280 SUMMER ST.  
10TH FLOOR  
BOSTON, MA 02210  
PHONE: 617.695.3400  
FAX: 617.695.3310

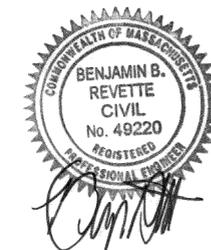

DRAWN BY:	MR
REVIEWED BY:	DAS
CHECKED BY:	BBR
PROJECT NUMBER:	50002925
JOB NUMBER:	50066098
SITE ADDRESS:	


582 PLEASANT STREET  
BELMONT, MA 02478

SHEET TITLE

PROPOSED EQUIPMENT  
ROOM PLAN

SHEET NUMBER

C-8

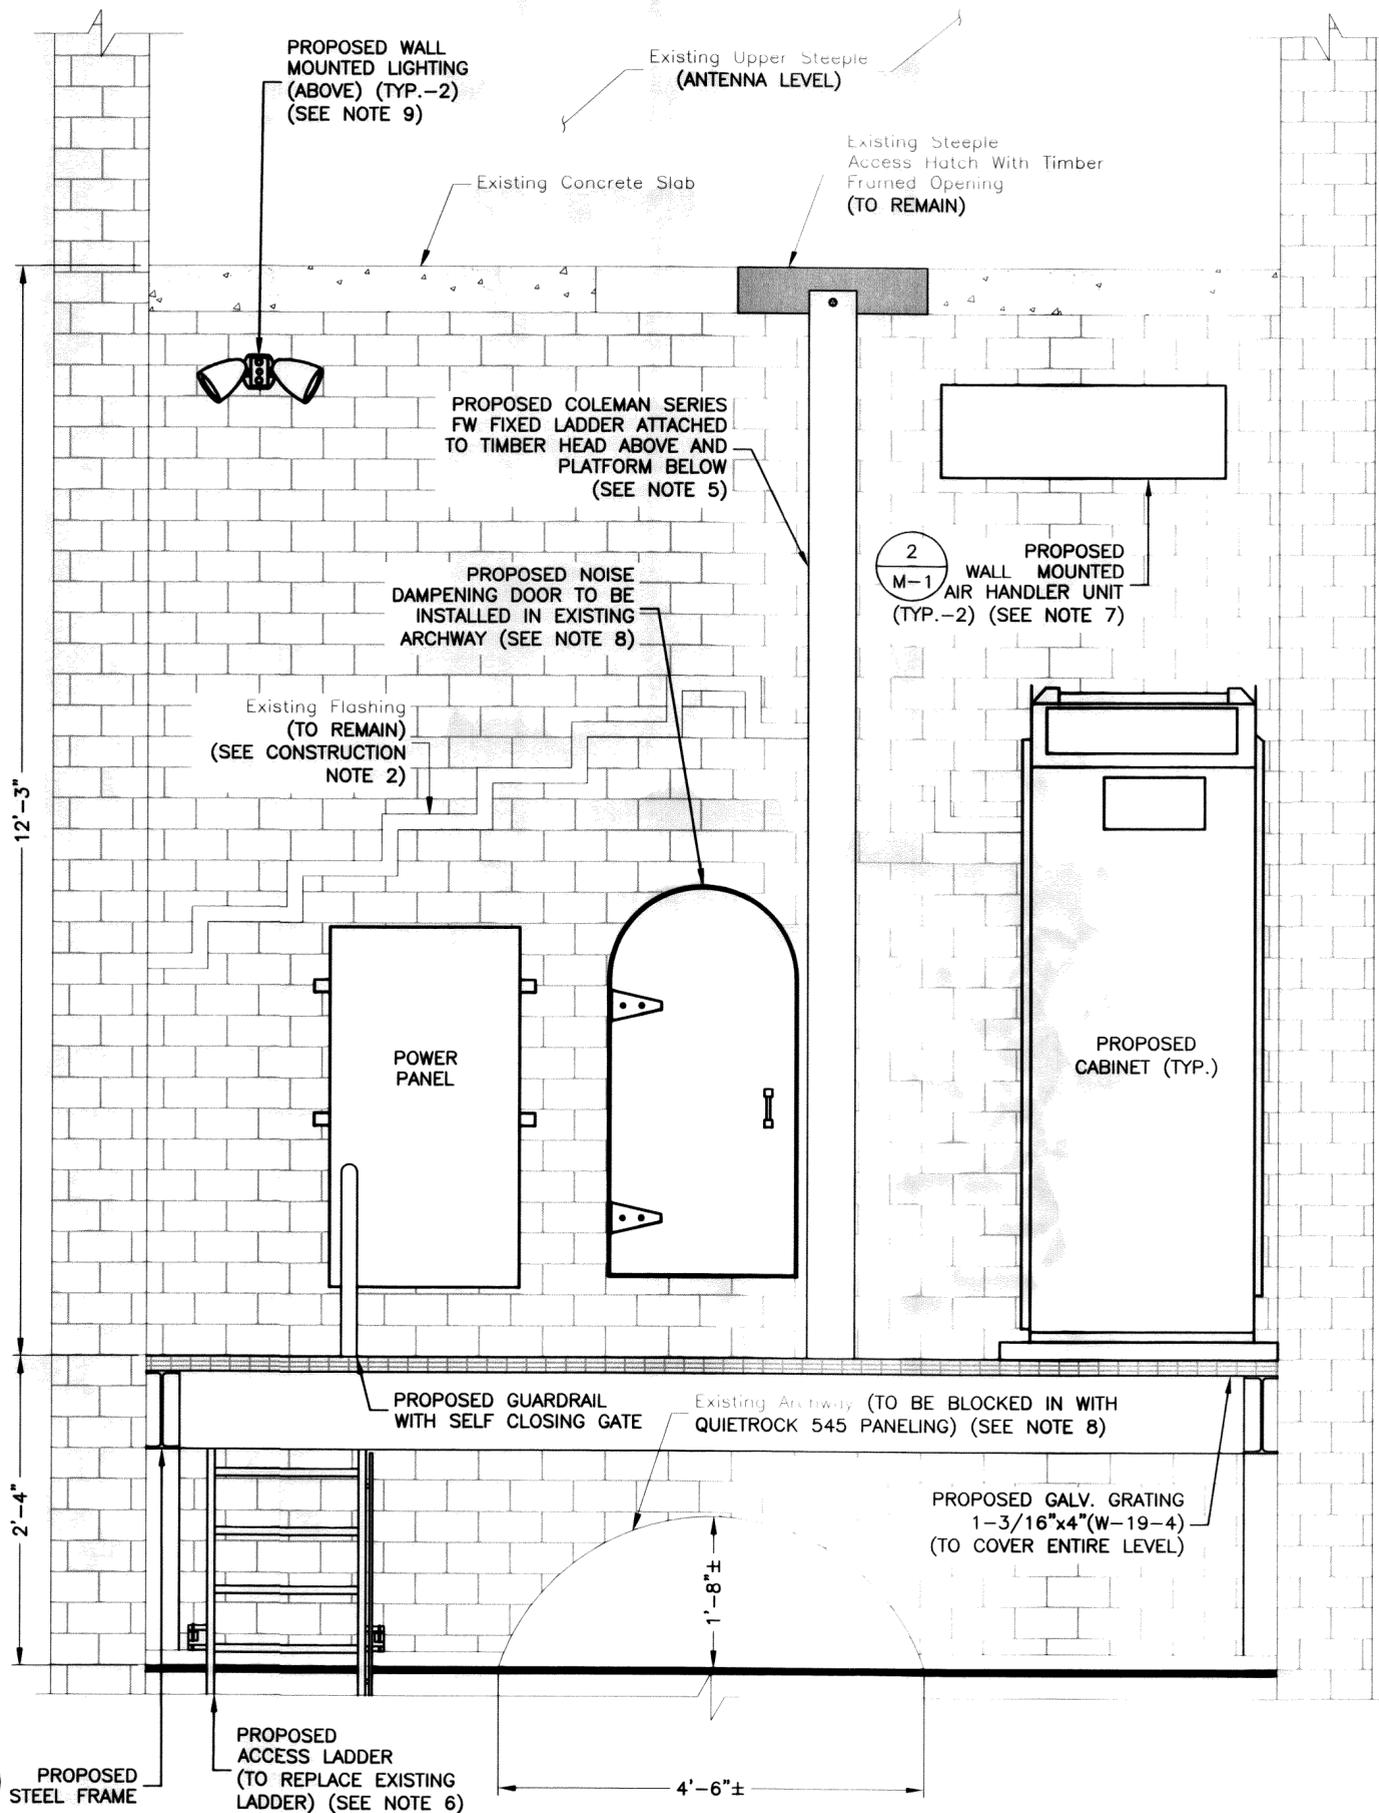

**PROPOSED ELEVATION**

SCALE: 3/8"=1' FOR 11"x17"  
3/4"=1' FOR 22"x34"



BE PROPERLY  
D FOR STAGING OR  
D (I.E. MATERIALS,  
INSTALLATION SHALL  
CT DEWBERRY FOR

COMPLETED AFTER  
ENDED BY THE  
INC. DATED