



GREEN GIANT ARBORVITAE - GG




HYDRANGEA - LIMELIGHT - HP



STEEDS ILEX - SI



ZELCOVA SERRATA - ZS

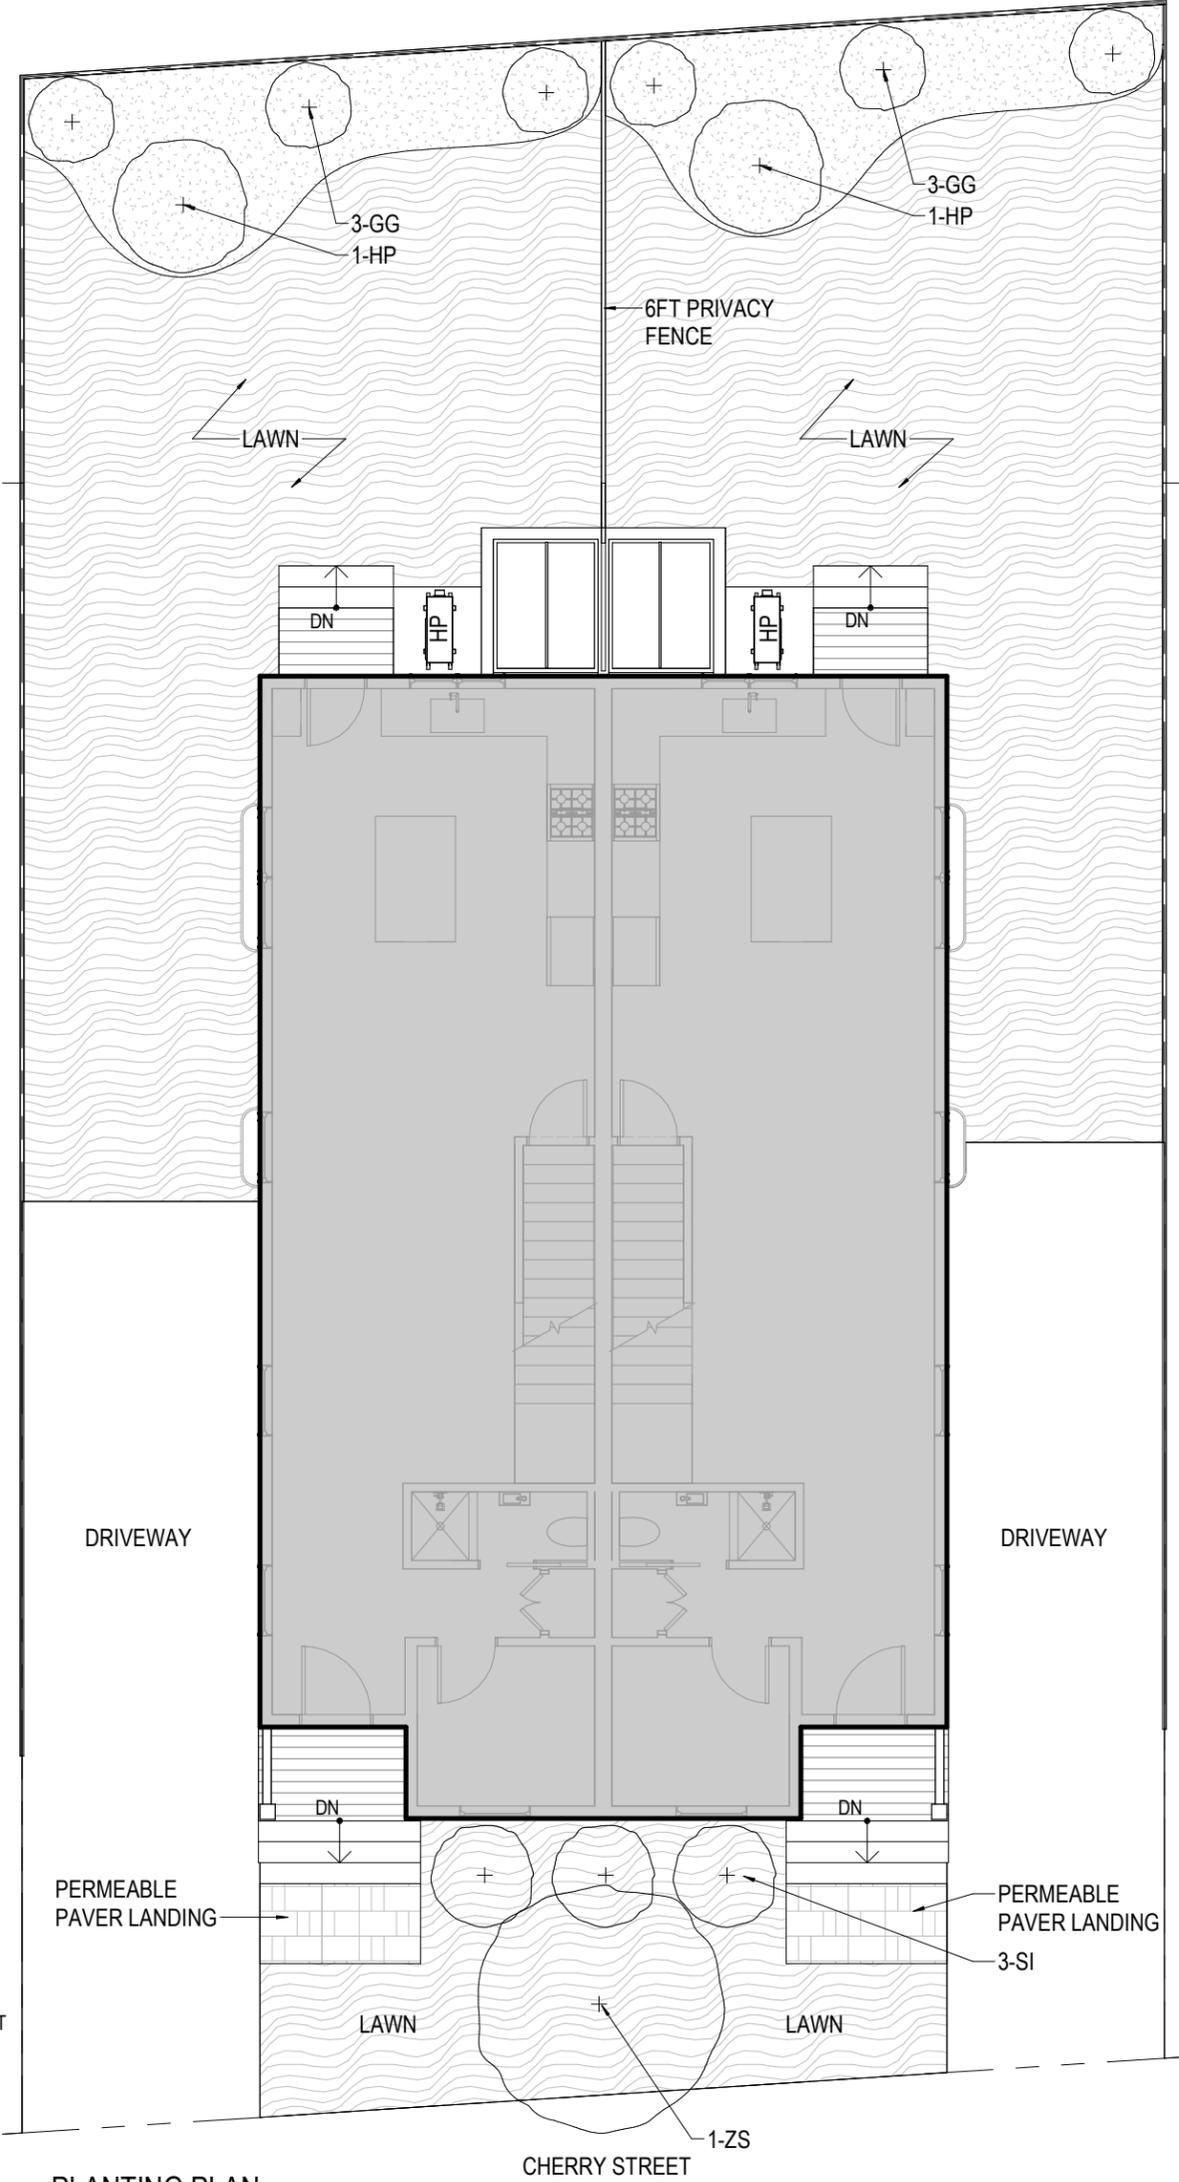


PLANTING PLAN


1/8" = 1'-0"

ID	QTY	LATIN NAME	COMMON NAME	SIZE
GG	6	<i>Thuja standishii x plicata</i>	Green Giant Arborvitae	15 gal
HP	2	<i>Hydrangea paniculata 'Limelight'</i>	Limelight Hydrangea	15 gal
SI	3	<i>Ilex crenata 'Steeds'</i>	Steeds Ilex	3 gal
ZS	1	<i>Zelcova Serrata</i>	Zelcova	2"-3" caliper

PLANT SCHEDULE

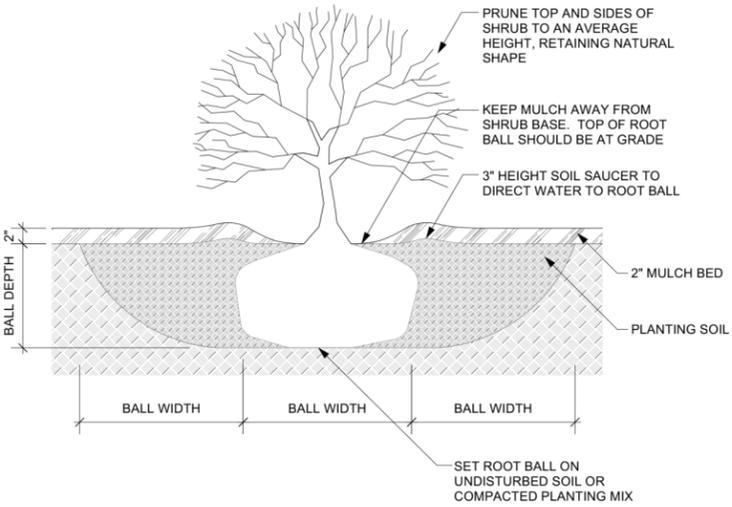

SHRUB DETAIL

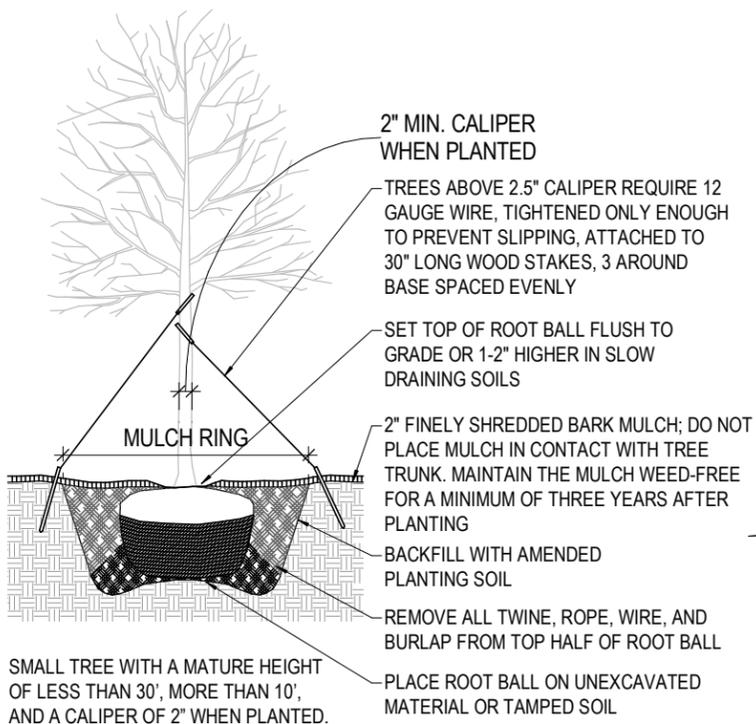

SMALL TREE WITH A MATURE HEIGHT OF LESS THAN 30', MORE THAN 10', AND A CALIPER OF 2" WHEN PLANTED.

MULCH RING OF 6 FT. DIA. MIN., 8FT. DIA. PREFERRED

SMALL TREE DETAIL

BOND WORTHINGTON
ARCHITECTURE
21 BISHOP ALLEN DR.
CAMBRIDGE MA 02139

2 CHERRY STREET

BELMONT MA 02478

PLANTING PLAN

Date 1-5-26

L-1

Scale As indicated