



# tat

© The Architectural Team, Inc.  
 50 Commandant's Way at Admiral's Hill  
 Chelsea MA 02150  
 O 617.889.4402  
 F 617.884.4329  
 architecturalteam.com

Consultant:

Revision:

Architect of Record:




*Edward F. Bradford*

Drawn: Y.Y.

Checked: E. B

Scale: 1/16" = 1'-0"

Key Plan:

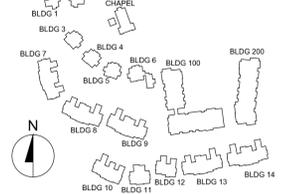

Project Name:

**The Residences  
 at Bel Mont  
 Zone III  
 McLean District  
 Olmsted Drive, Belmont, MA**

Sheet Name:

Project Number:

20073

Issue Date:

April 16, 2021

Sheet Number:

**A4.12**



VIEW FROM TRAPELO ROAD & WHITE STRET - SUMMER SEASON



VIEW FROM TRAPELO ROAD & CHURCH STREET - SUMMER SEASON



VIEW FROM TRAPELO ROAD & WINTER STREET - WINTER SEASON



VIEW FROM TRAPELO ROAD & CHURCH STREET - WINTER SEASON

Wednesday, April 14, 2021 5:43:41 PM  
 P:\20073.00 - Belmont Northland Residential Drawings\Working\CAD04 - Elevations\2021-04-07 Aerial View.dwg

Consultant:

Revision:

Architect of Record:




Drawn: N.B.

Checked: E.B.

Scale: 1/16" = 1'-0"

Key Plan:

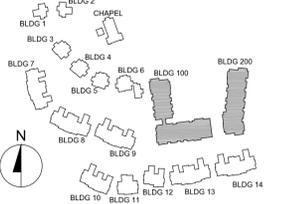

Project Name:

**The Residences  
 at Bel Mont  
 Zone III  
 McLean District  
 Olmsted Drive, Belmont, MA**

Sheet Name:

**BUILDINGS 100 & 200  
 BUILDING SECTION**

Project Number:

20073


Issue Date:

April 16, 2021

Sheet Number:

**A5.01**

KEY PLAN

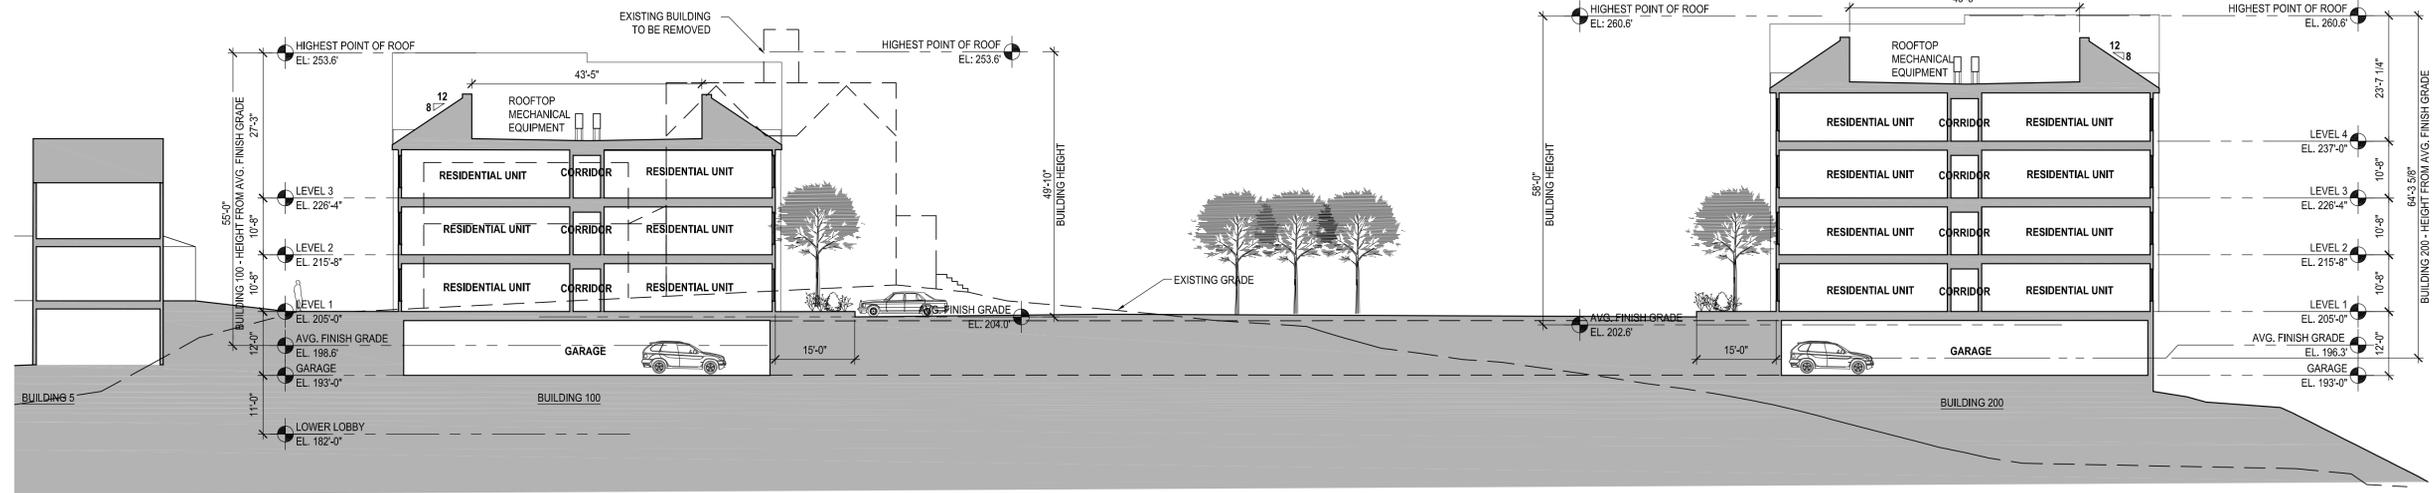

**10 BUILDING SECTION**  
 SCALE: 1/16" = 1'-0"

