



tat

© The Architectural Team, Inc.
 50 Commandant's Way at Admiral's Hill
 Chelsea MA 02150
 Q 617.889.4402
 F 617.884.4329
 architecturalteam.com



VIEW FROM TRAPEZO ROAD & PLEASANT STRET - SUMMER SEASON



VIEW FROM TRAPEZO ROAD ABOVE WAVERLY STATION - SUMMER SEASON



VIEW FROM TRAPEZO ROAD & PLEASANT STREET - WINTER SEASON



VIEW FROM TRAPEZO ROAD ABOVE WAVERLY STATION - WINTER SEASON

Consultant:

Revision:


Architect of Record:



Drawn: Y.Y.

Checked: E. B

Scale: 1/16" = 1'-0"

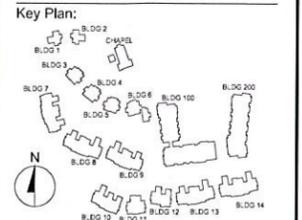

Project Name:

The Residences
 at Bel Mont
 Zone III
 McLean District
 Olmsted Drive, Belmont, MA

Sheet Name:

Project Number:

20073

Issue Date:

April 16, 2021

Sheet Number:

A4.11



tat


© The Architectural Team, Inc.
 50 Commandant's Way at Admiral's Hill
 Chelsea MA 02150
 O 617.889.4402
 F 617.884.4329
 architecturalteam.com




VIEW FROM TRAPELO ROAD & WHITE STRET - SUMMER SEASON



VIEW FROM TRAPELO ROAD & CHURCH STREET - SUMMER SEASON

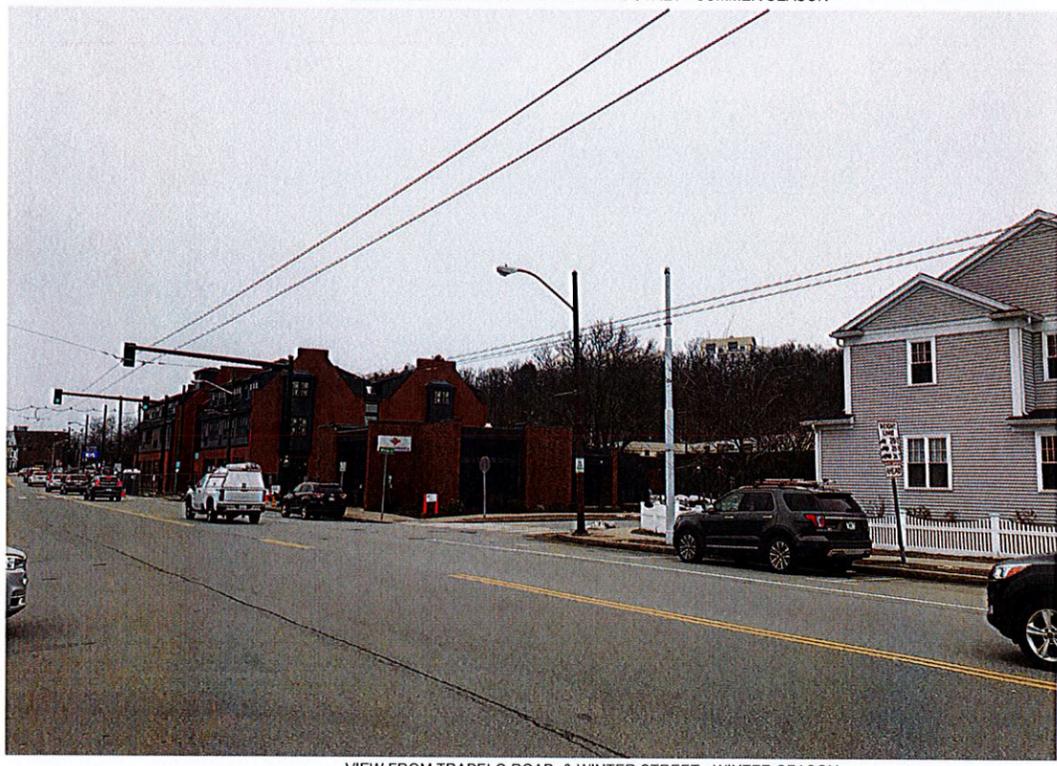

VIEW FROM TRAPELO ROAD & WINTER STREET - WINTER SEASON

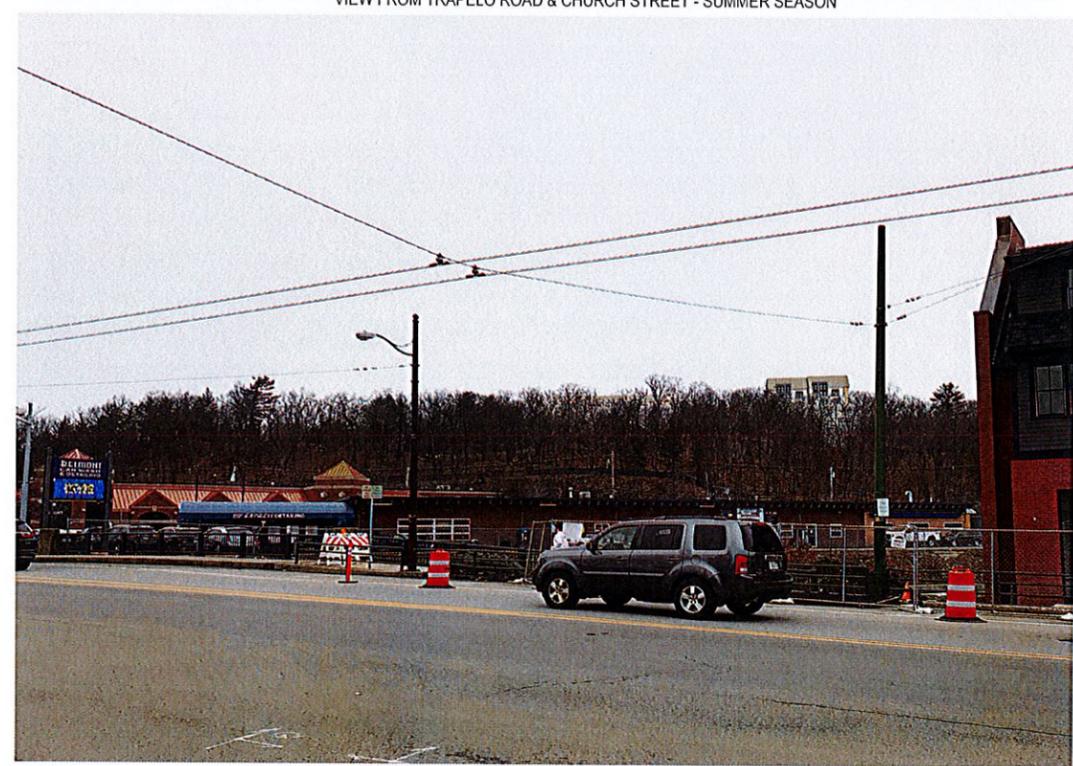

VIEW FROM TRAPELO ROAD & CHURCH STREET - WINTER SEASON

Consultant:

Revision:

Architect of Record:




Drawn: Y.Y.

Checked: E. B

Scale: 1/16" = 1'-0"

Key Plan:

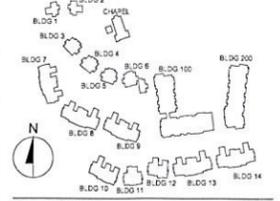

Project Name:

The Residences
 at Bel Mont
 Zone III
 McLean District
 Olmsted Drive, Belmont, MA

Sheet Name:

Project Number:

20073

Issue Date:

April 16, 2021

Sheet Number:

A4.12

Wednesday, April 14, 2021 5:43:41 PM
 P:\20073.00 - Belmont Northland Residential\Drawings\Working\CAD\04 - Elevations\2021-04-07 Aerial View.dwg

tat

© The Architectural Team, Inc.
 50 Commandant's Way at Admiral's Hill
 Chelsea MA 02150
 O 617.889.4402
 F 617.884.4329
 architecturalteam.com

Consultant:

Revision:

Architect of Record:




Drawn: N.B.

Checked: E.B.

Scale: 1/16" = 1'-0"

Key Plan:

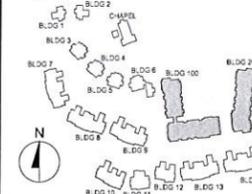

Project Name:

**The Residences
 at Bel Mont
 Zone III
 McLean District
 Olmsted Drive, Belmont, MA**

Sheet Name:

**BUILDINGS 100 & 200
 BUILDING SECTION**

Project Number:

20073



Issue Date:

April 16, 2021


Sheet Number:

A5.01

KEY PLAN

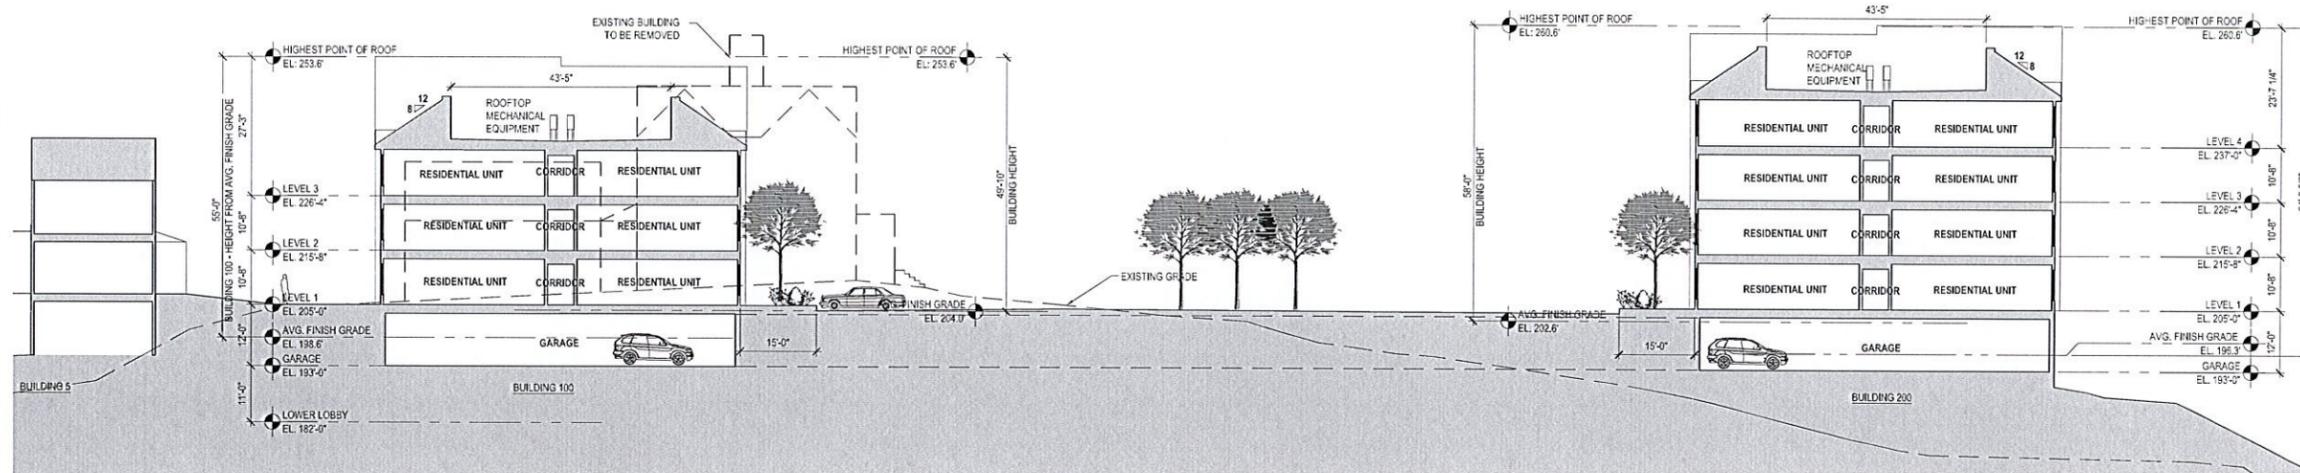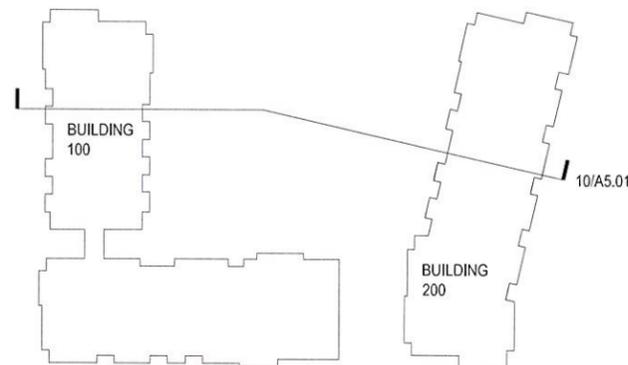

10 BUILDING SECTION
 SCALE: 1/16" = 1'-0"

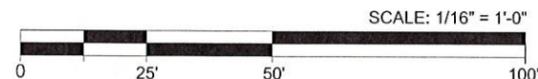

Wednesday, April 14, 2021 5:38:07 PM
 P:\20073.00 - Belmont Northland Residential\Drawings\Working\CAD\05 - Sections-Details\2021-04-07 BLDG Section.dwg