










Appendix B

Trail Analysis Plans

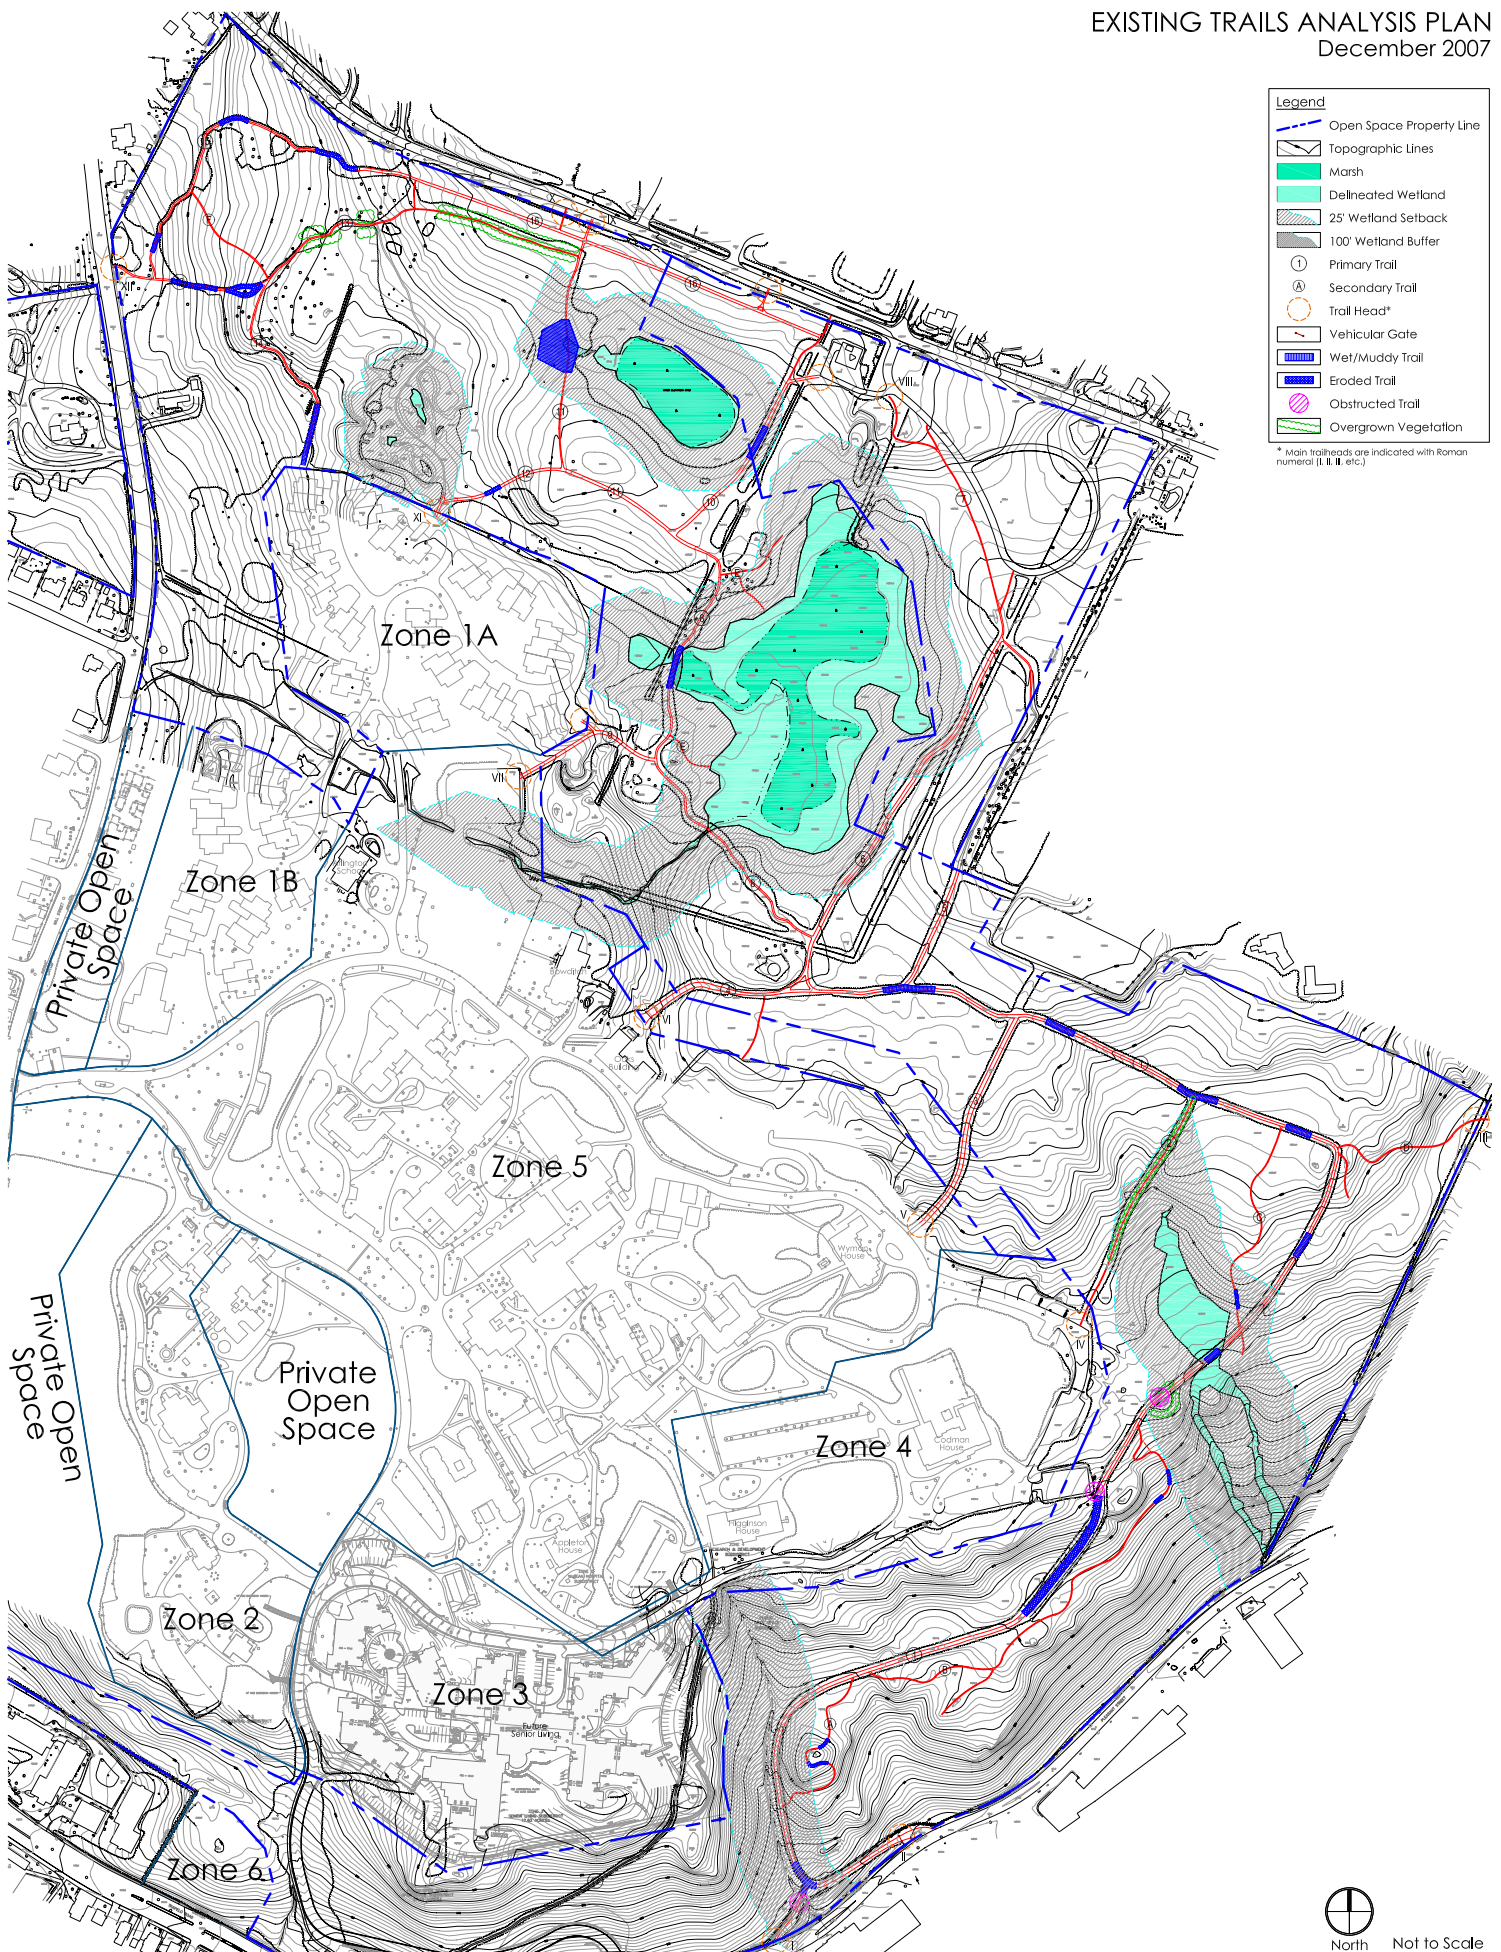

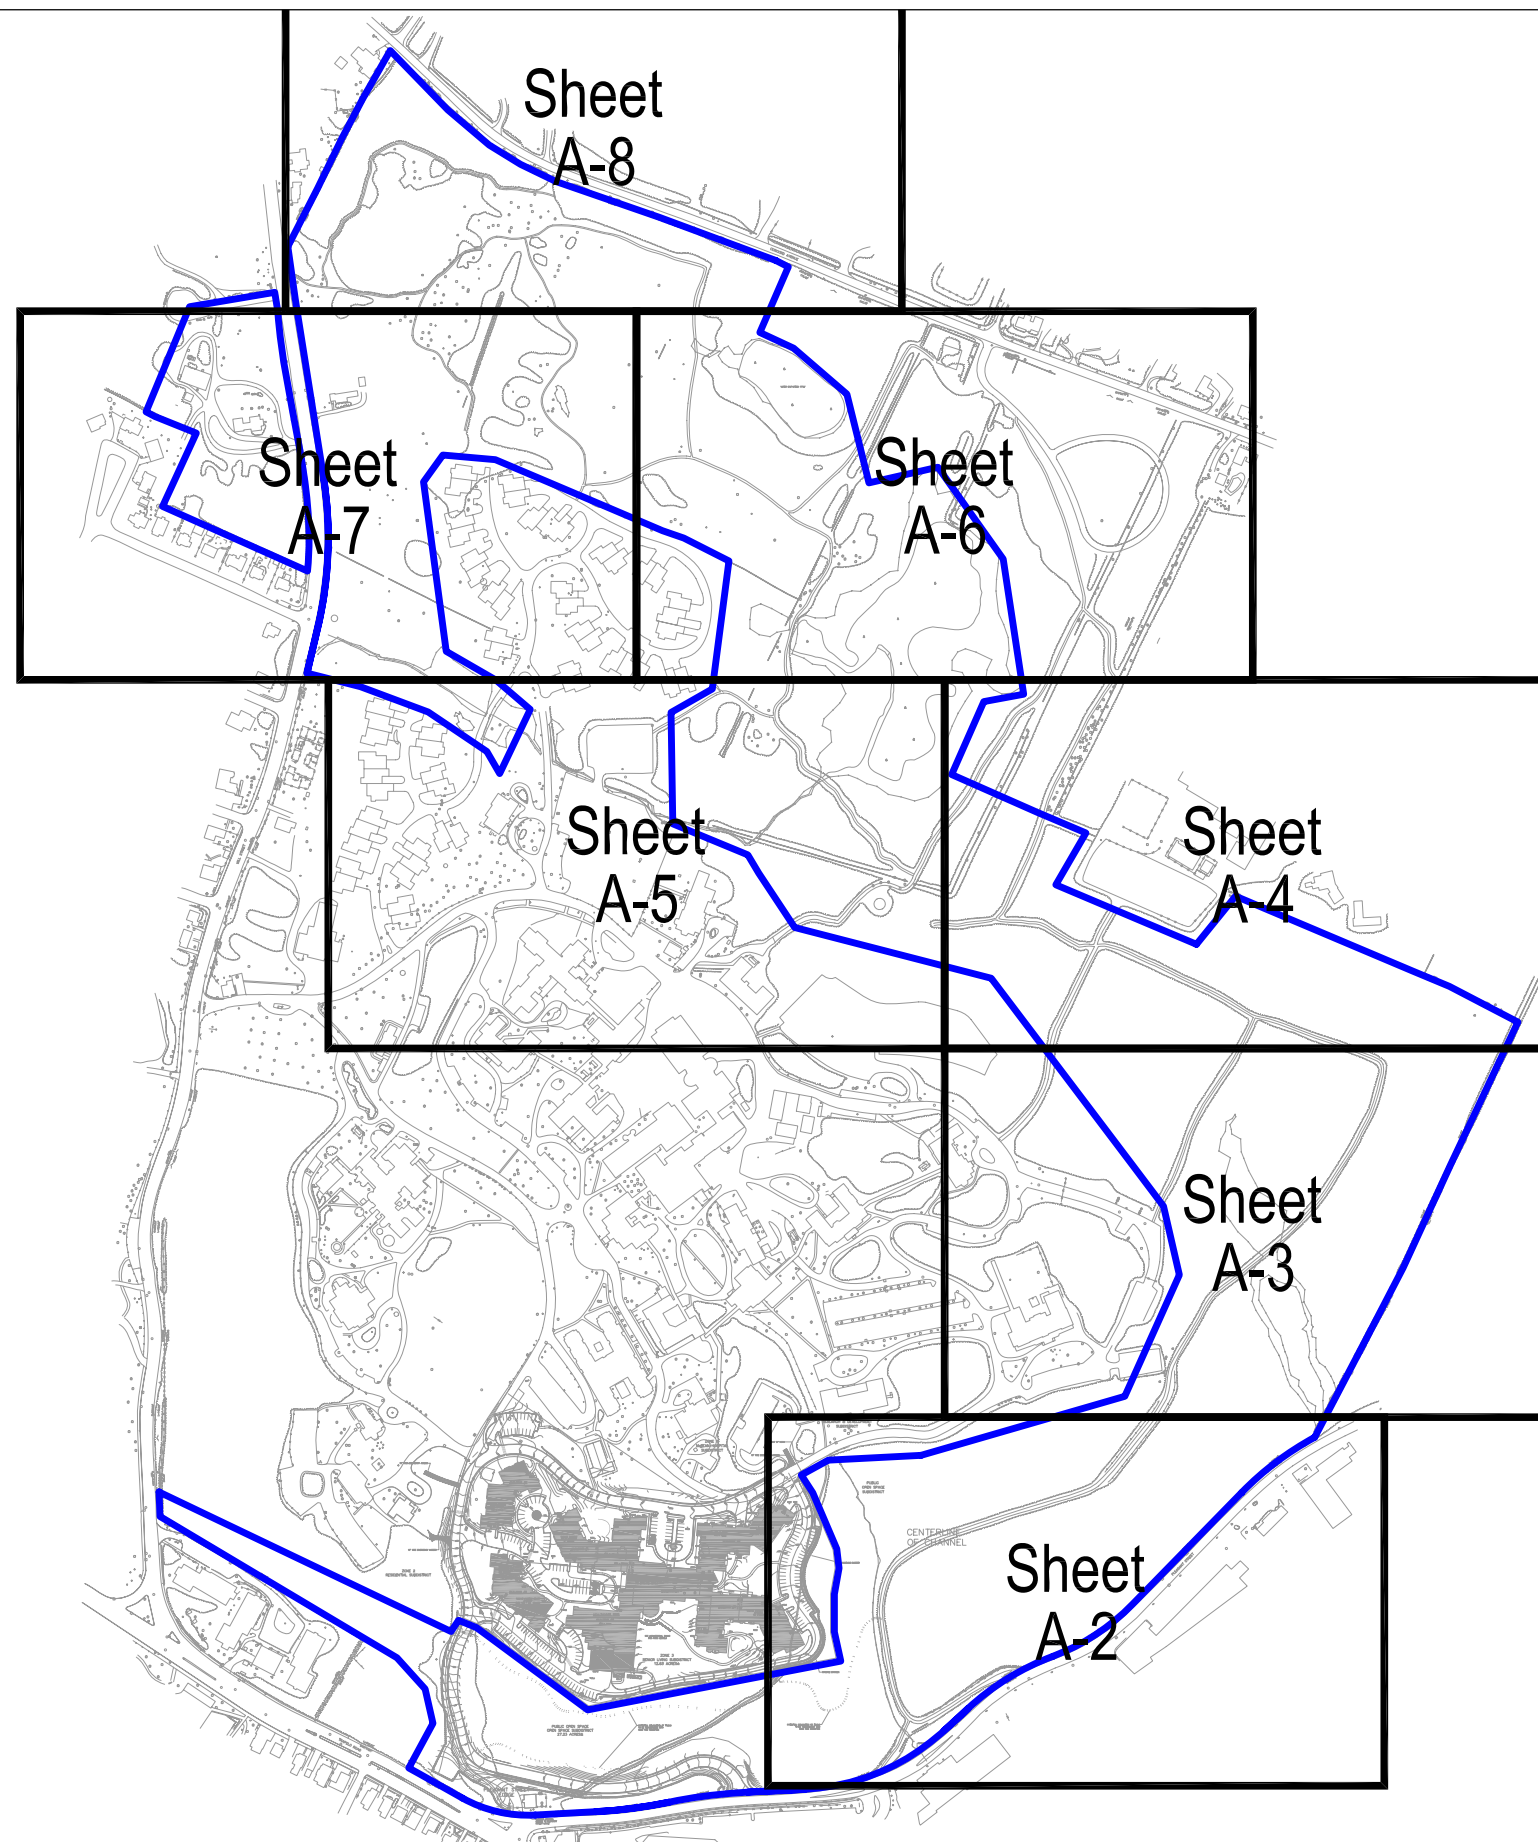

Legend

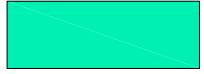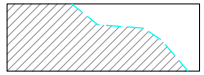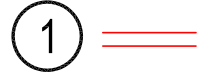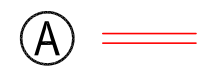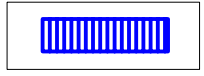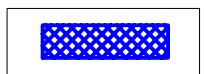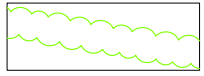
-  Open Space Property Line
-  Topographic Lines
-  Marsh
-  Delineated Wetland
-  100' Wetland Buffer
-  Primary Trail
-  Secondary Trail
-  Trailhead*
-  Wet/Muddy Trail
-  Eroded Trail
-  Obstructed Trail
-  Overgrown Vegetation


* Main trailheads are indicated with Roman numeral (I, II, III, etc.)

Trail Key

Based on Existing Trail and Trailhead Locations

-  Existing Primary Trail
-  Existing Secondary Trail
-  Existing Trailhead

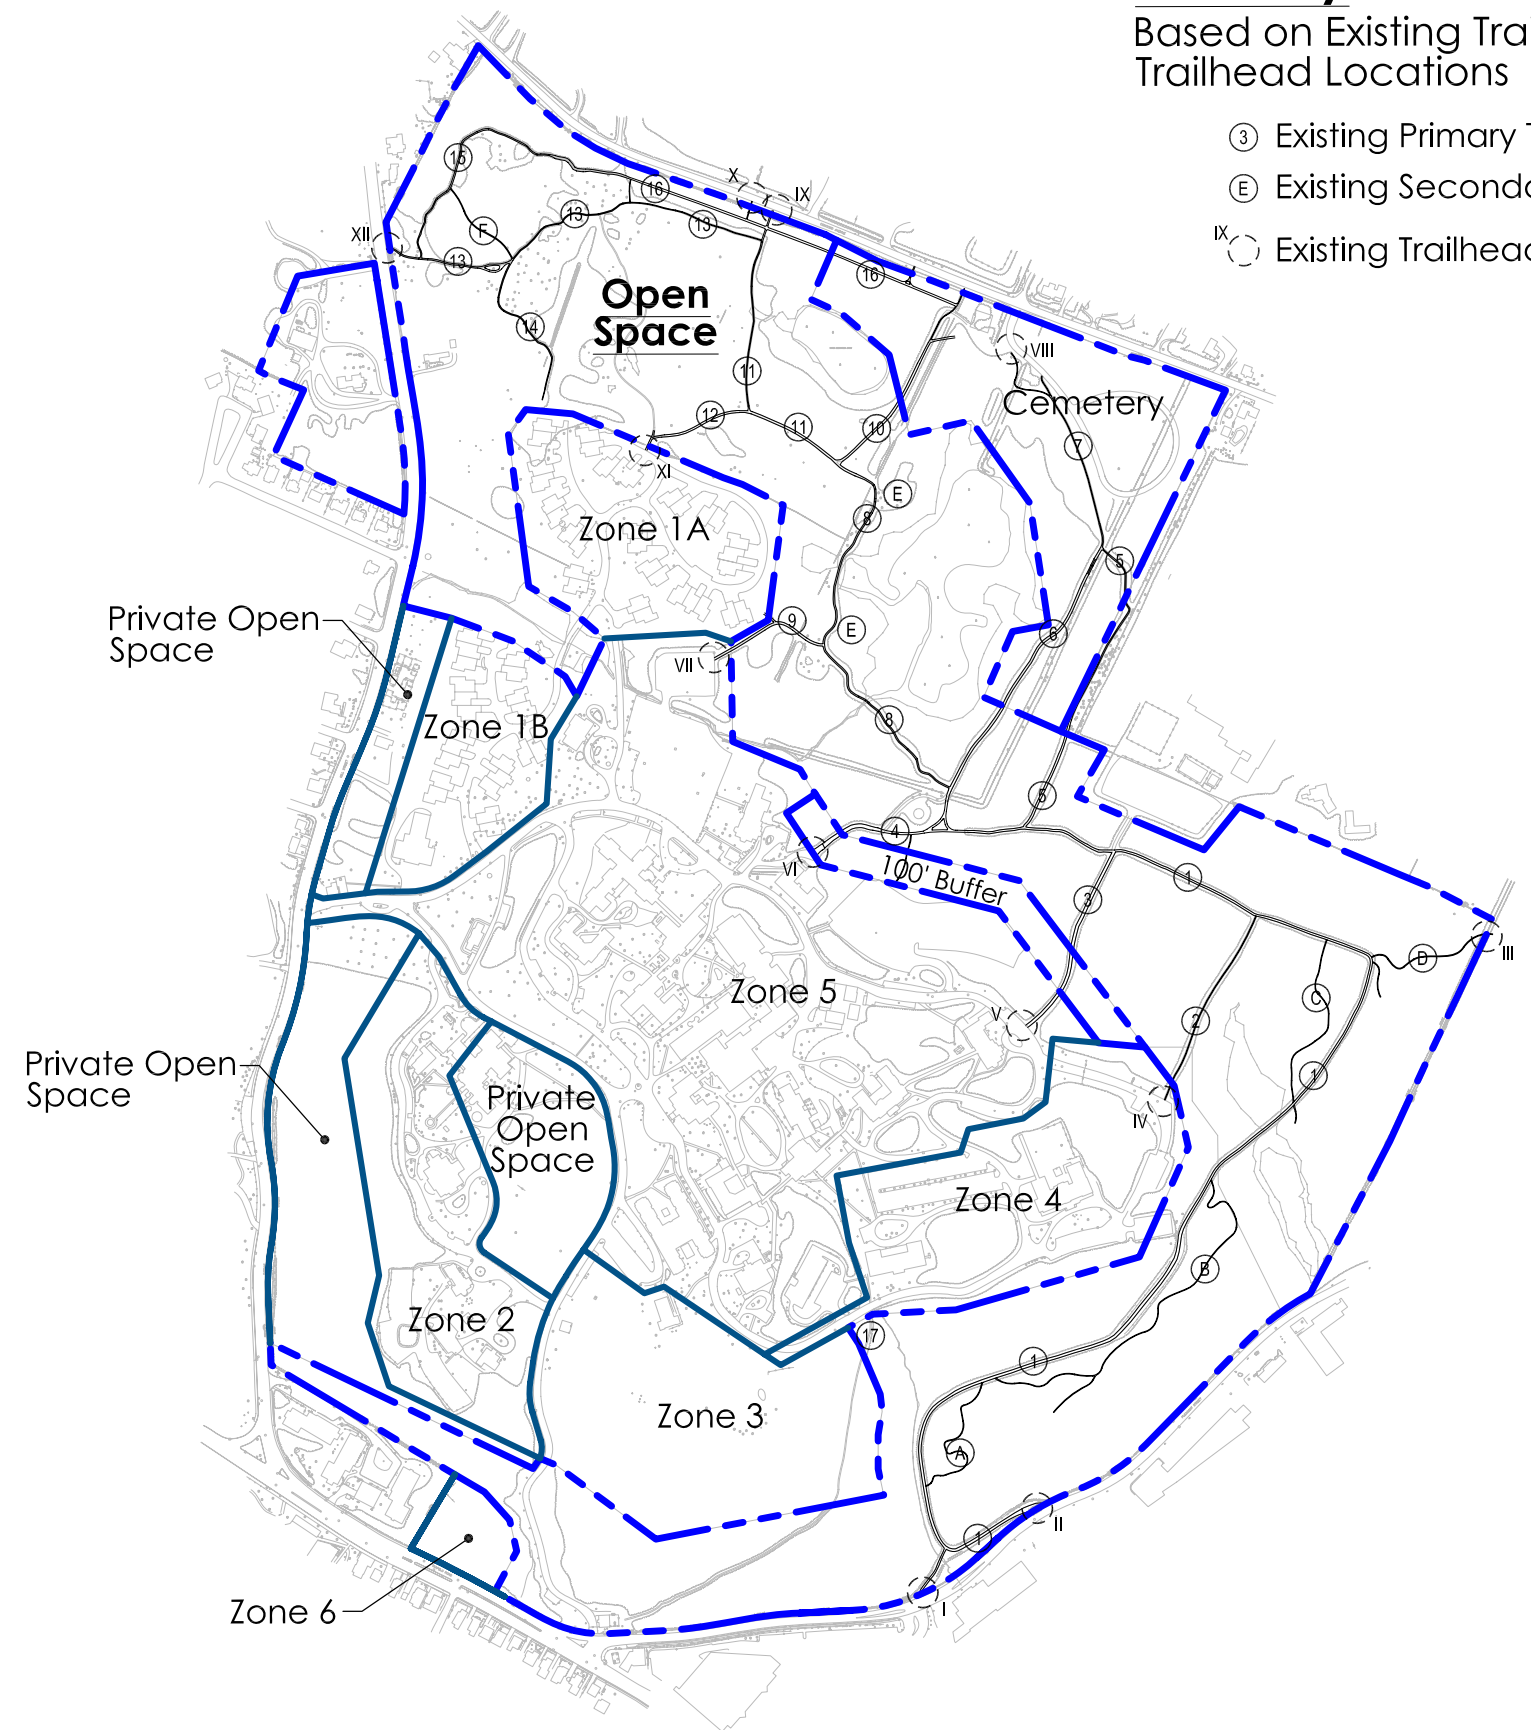

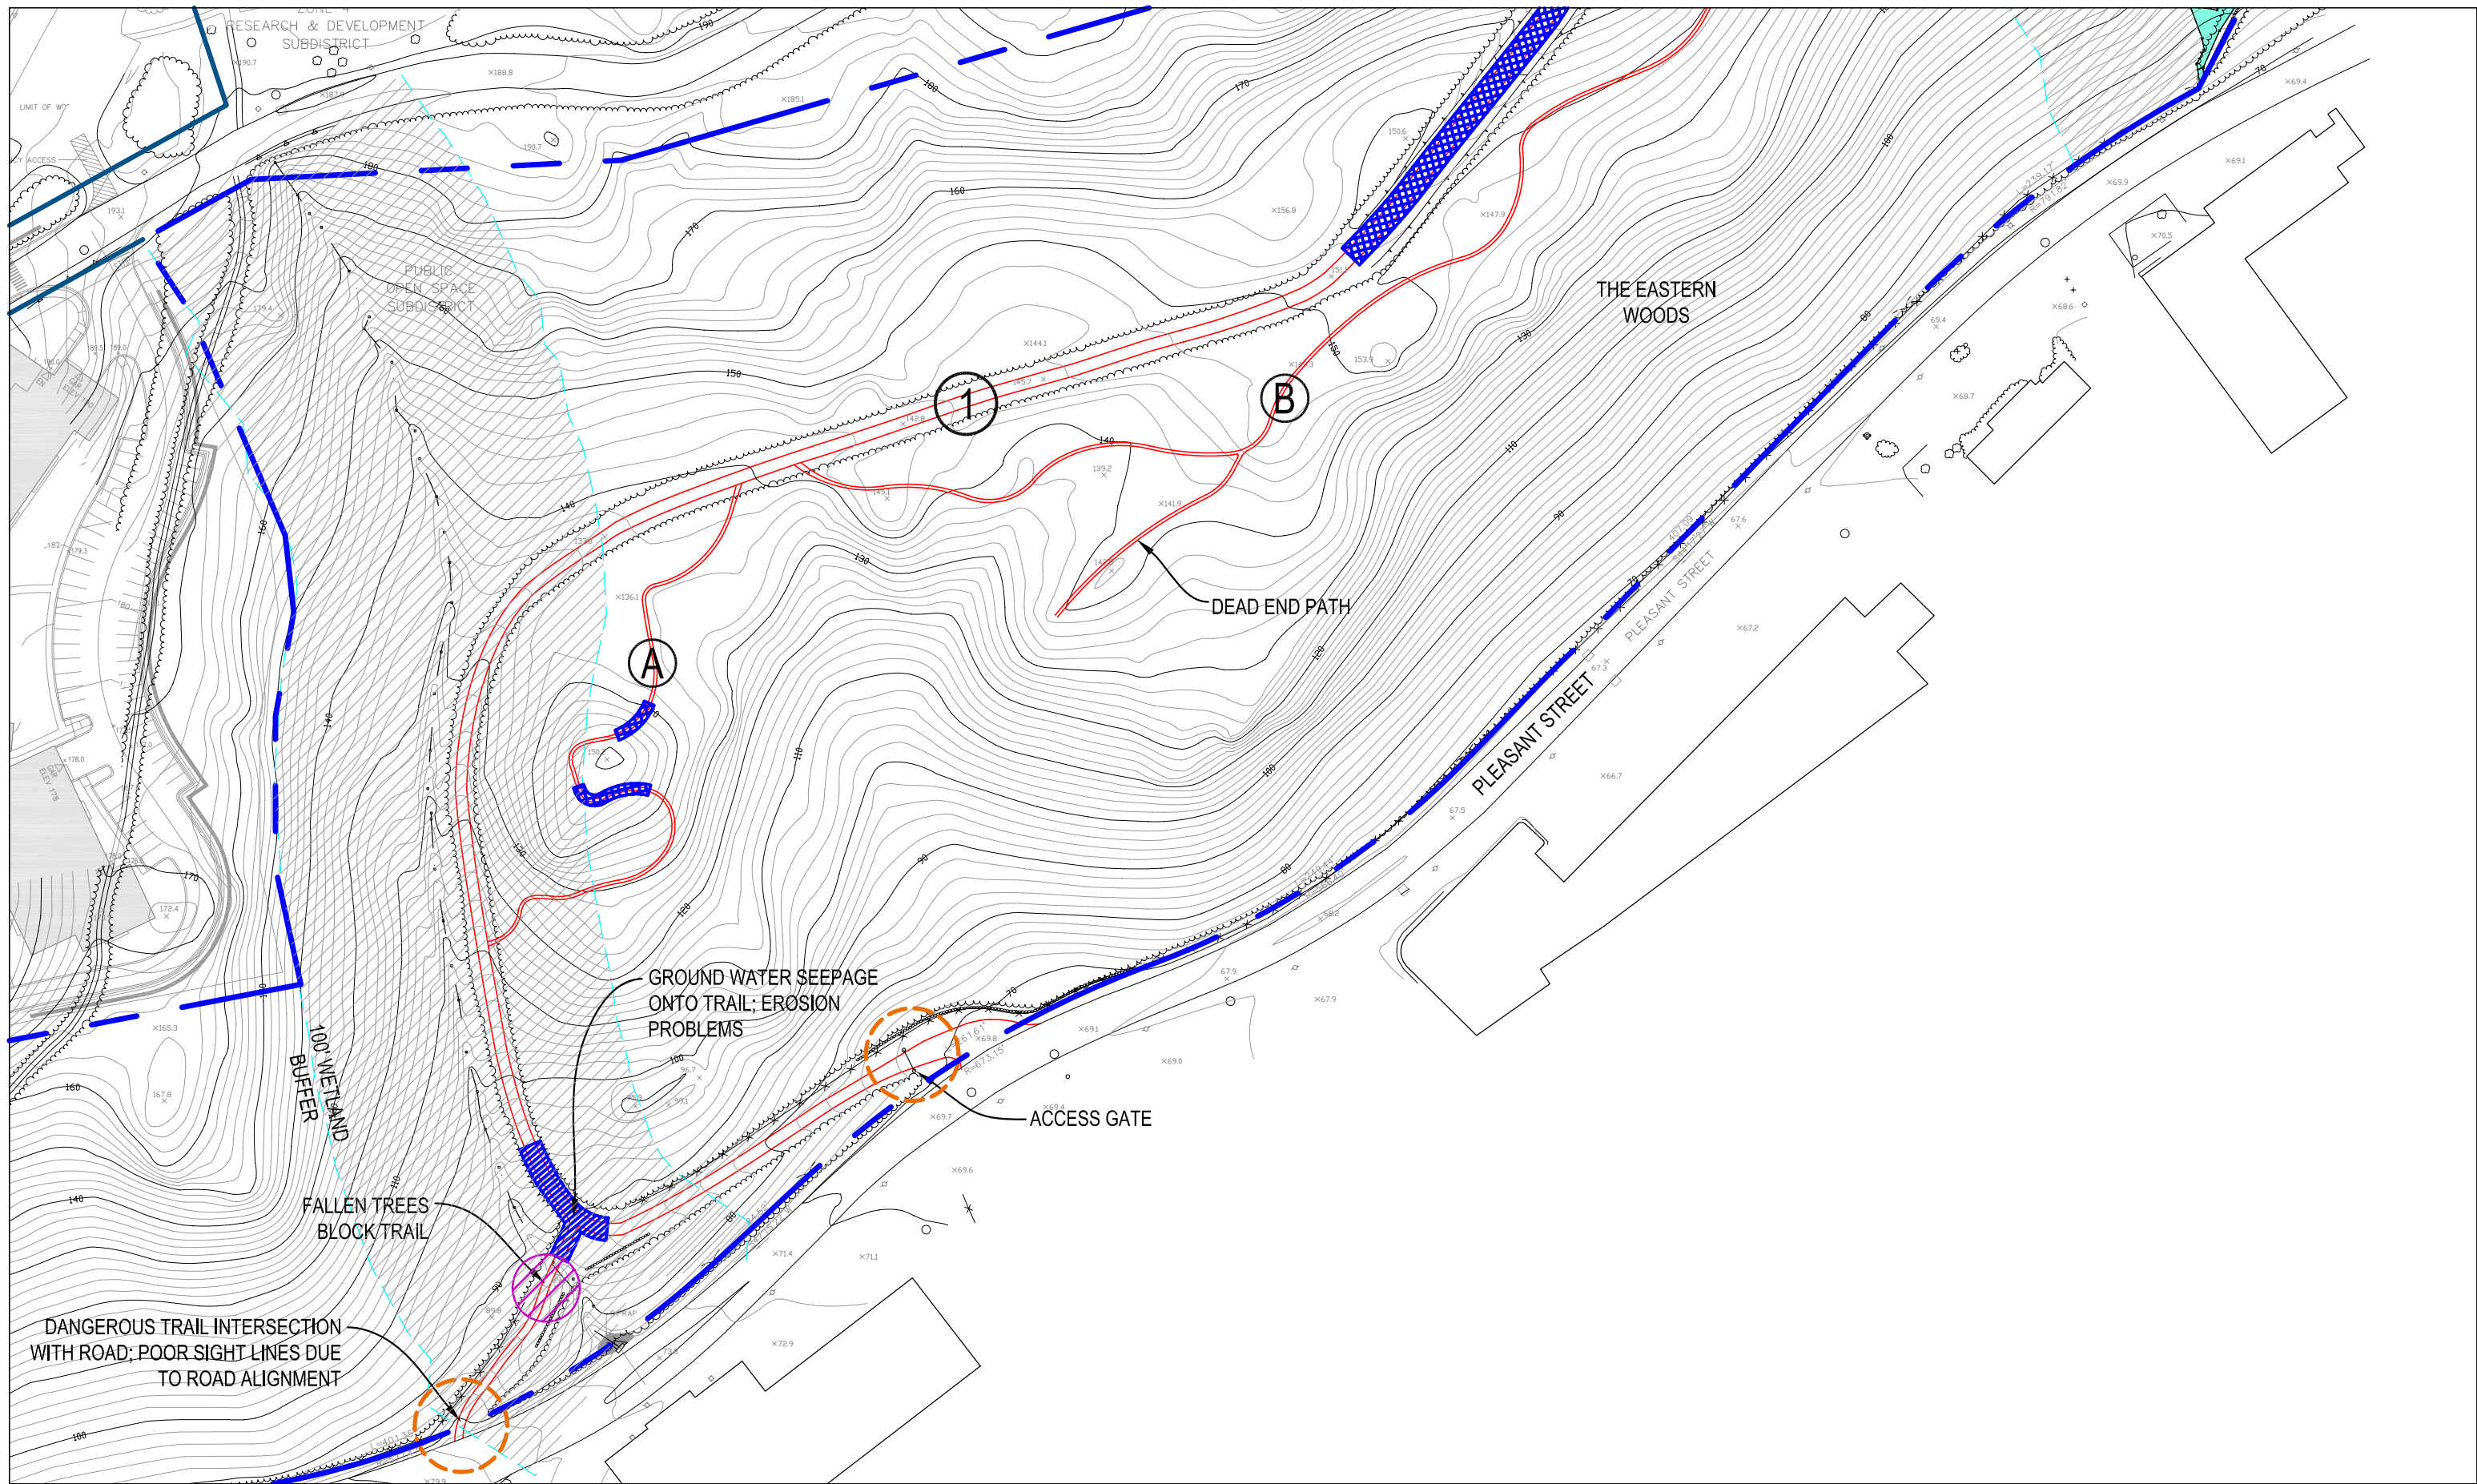


McLean Open Space Land, Belmont, Massachusetts Comprehensive Trail System Analysis and Implementation Plan



EXISTING TRAILS ANALYSIS
PLAN
Scale: 1" = 100'-0"
December 2007

Sheet
A-2

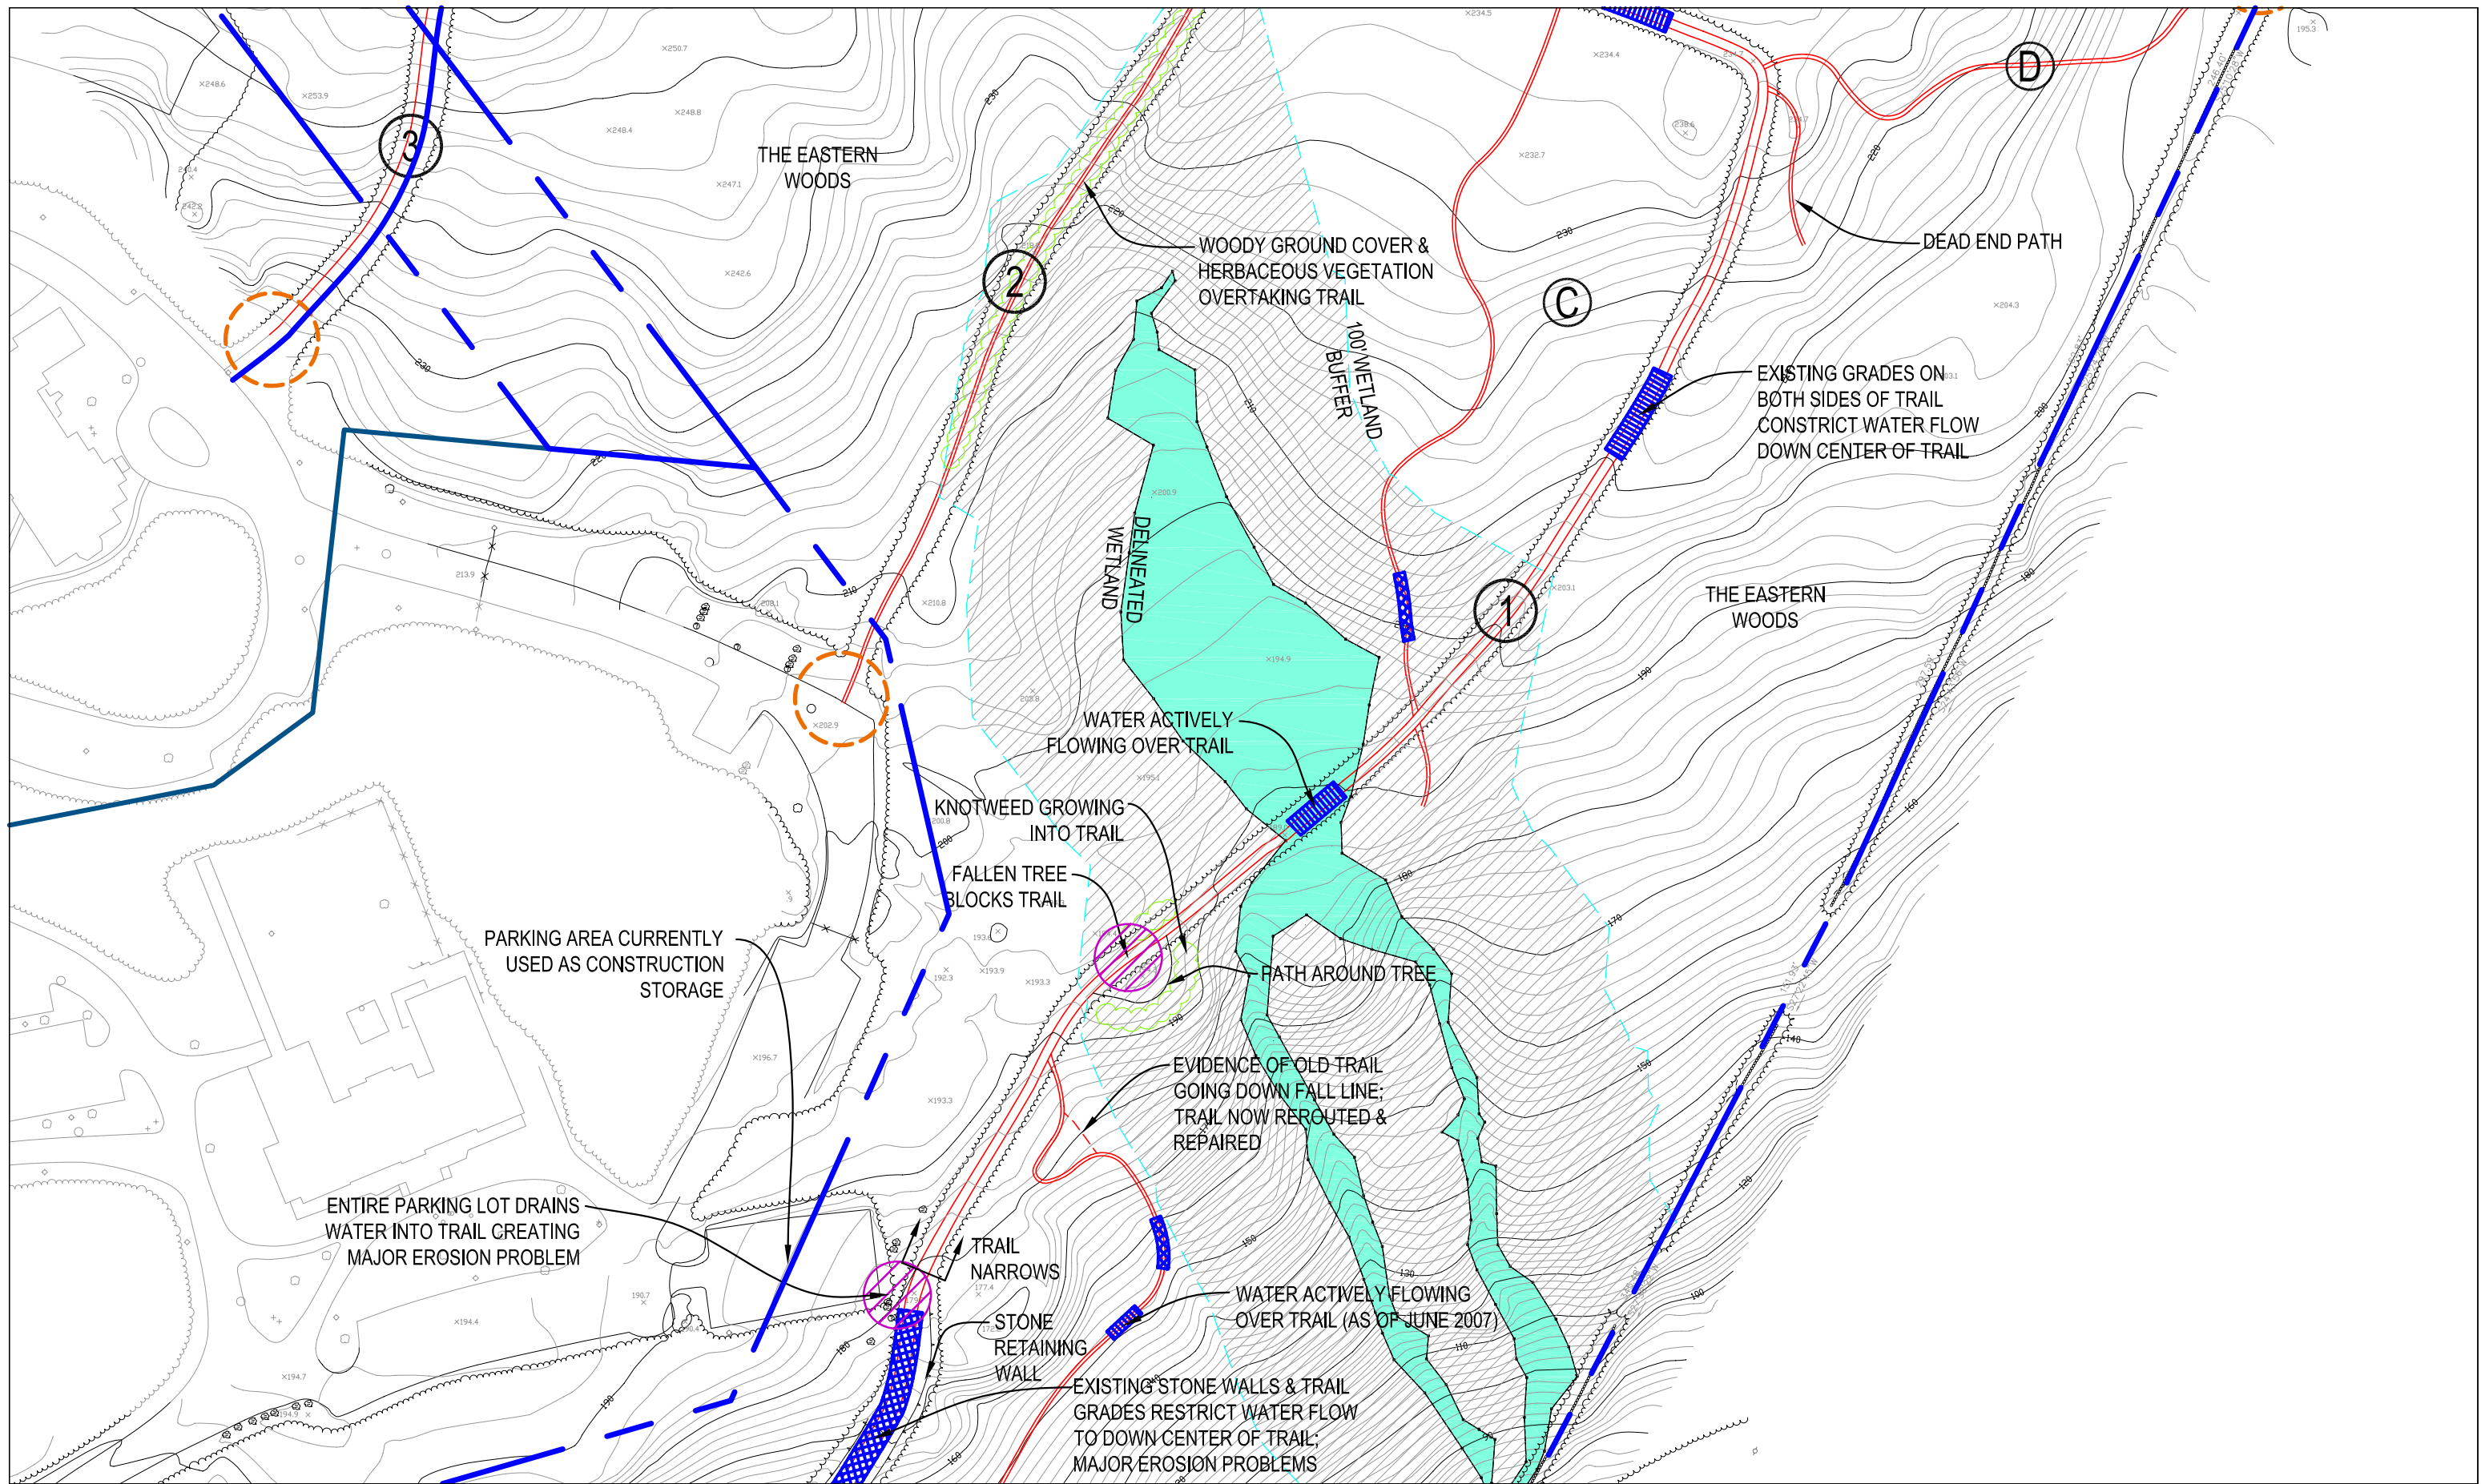

McLean Open Space Land, Belmont, Massachusetts


Comprehensive Trail System Analysis and Implementation Plan



Pressley Associates
Landscape Architects

EXISTING TRAILS ANALYSIS
PLAN
Scale: 1" = 100'-0"
December 2007

Sheet
A-3

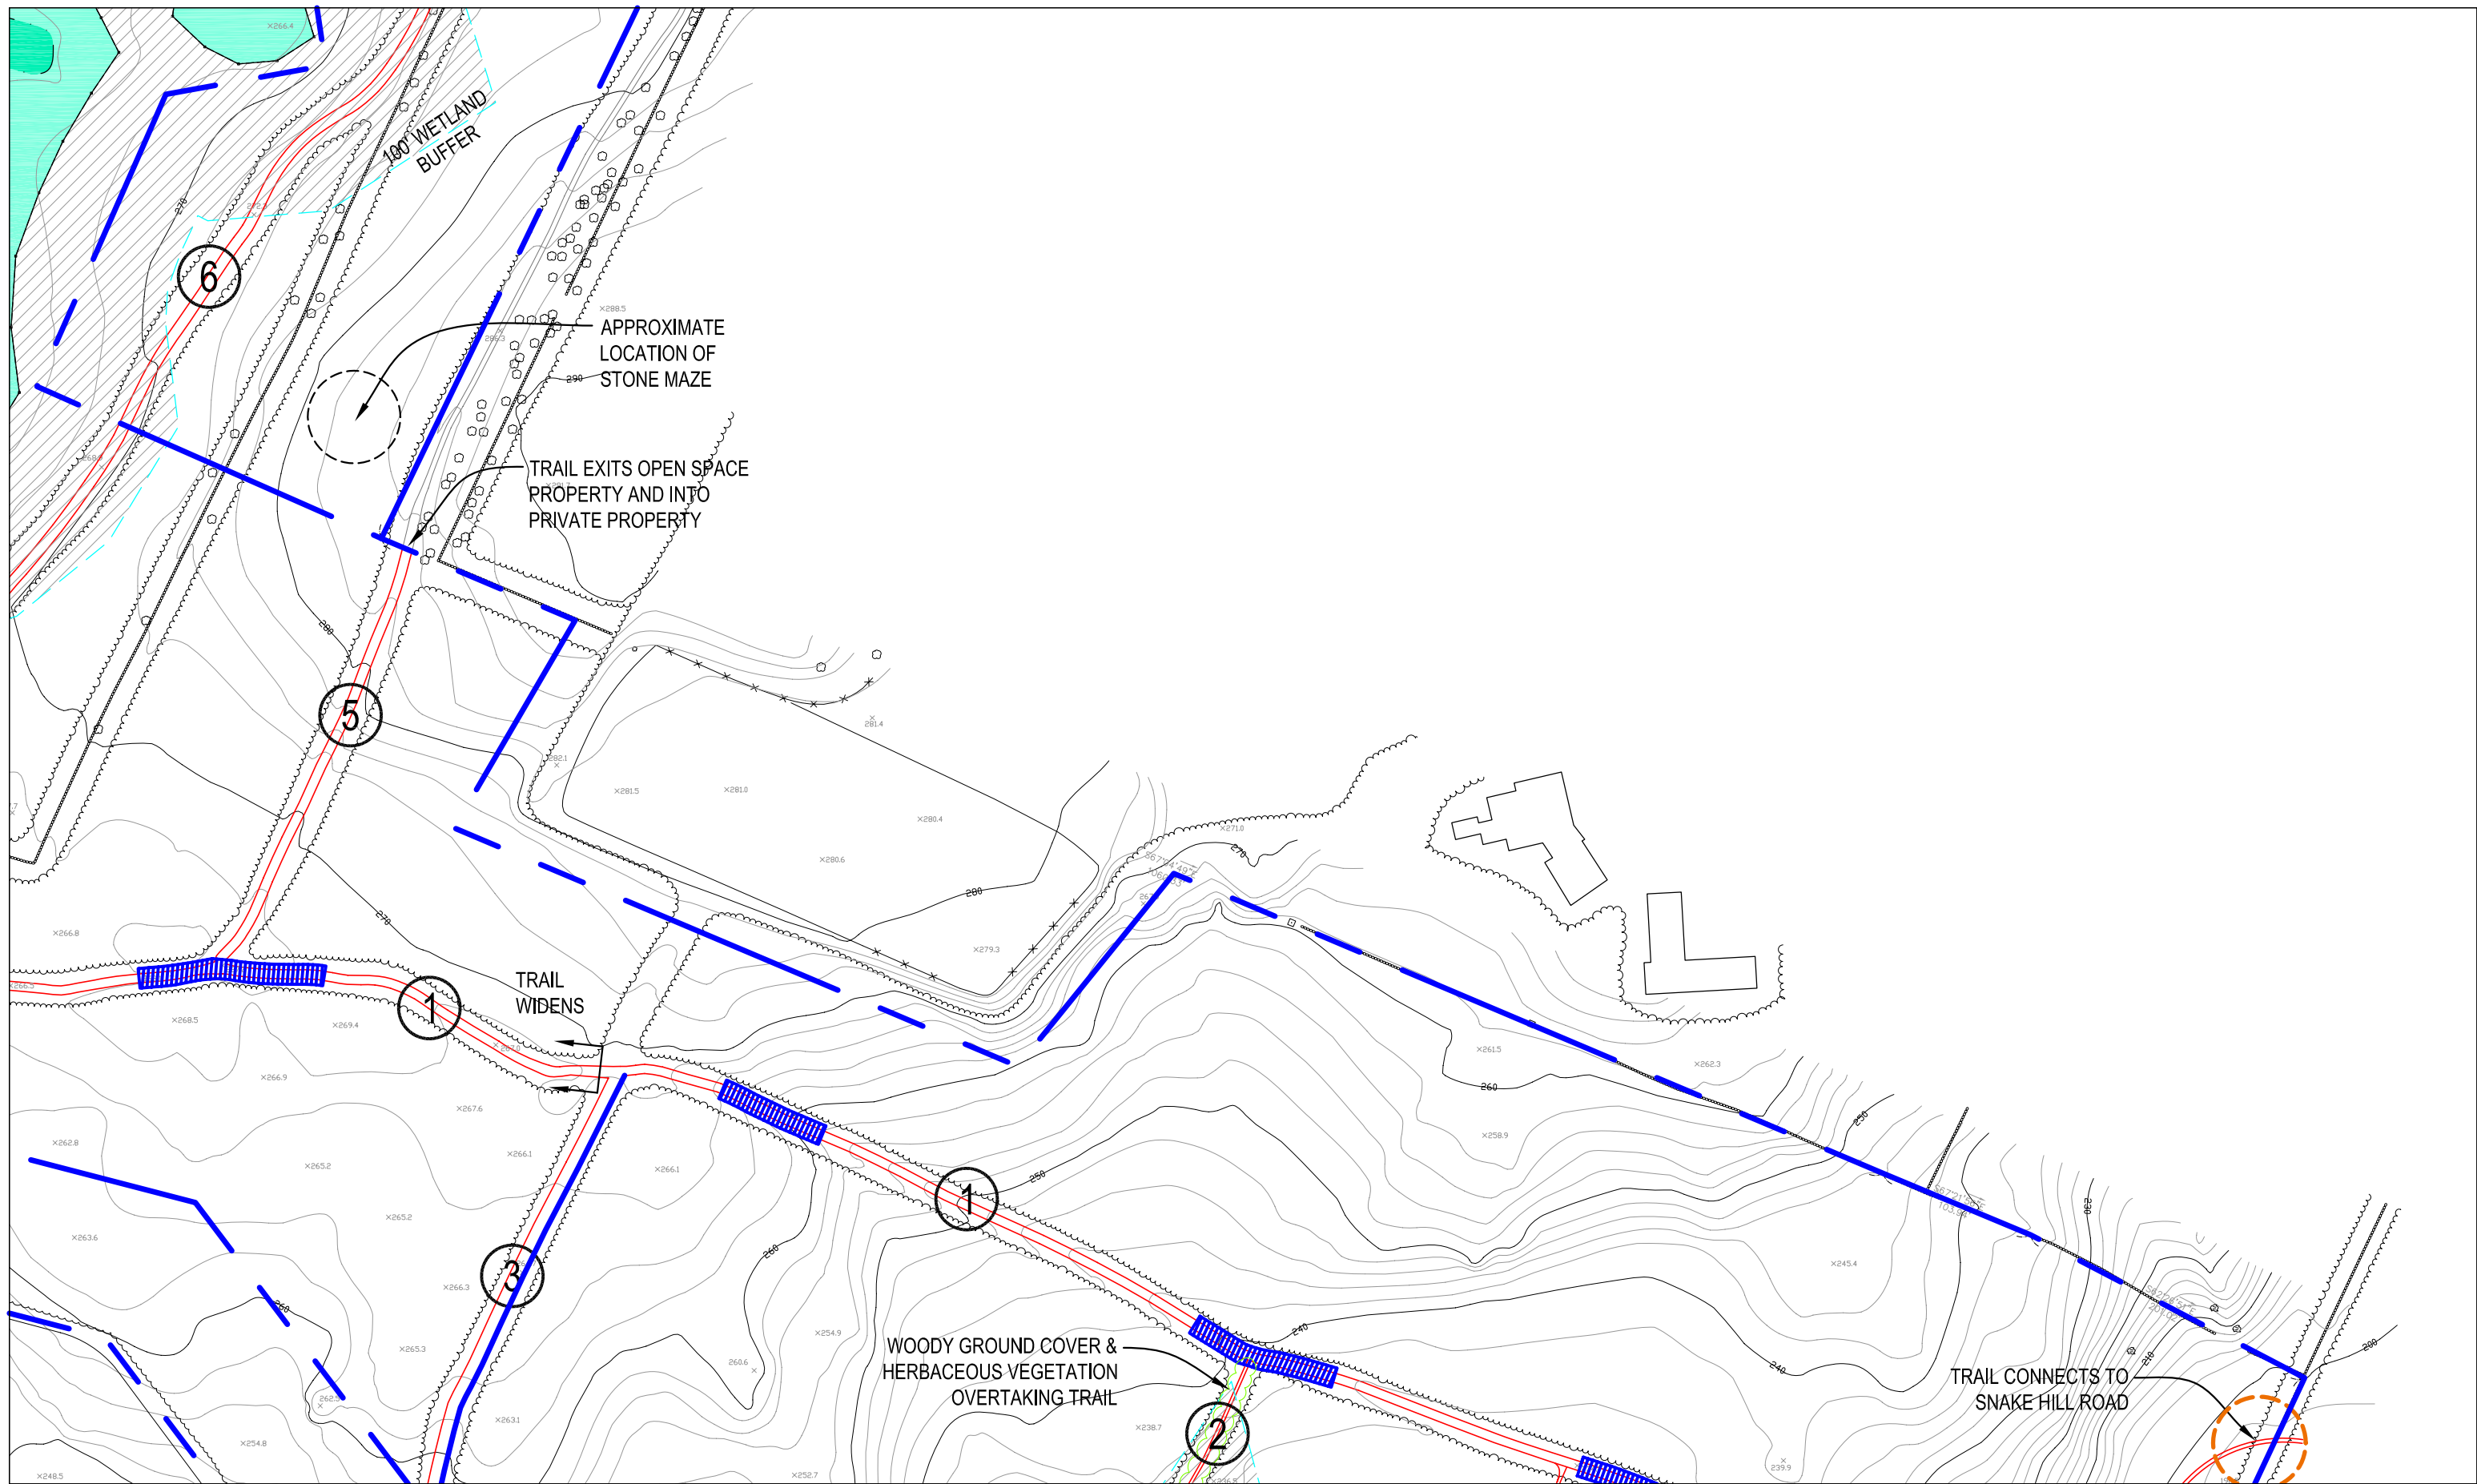


McLean Open Space Land, Belmont, Massachusetts Comprehensive Trail System Analysis and Implementation Plan




Pressley Associates
Landscape Architects

EXISTING TRAILS ANALYSIS
PLAN
Scale: 1" = 100'-0"
December 2007

Sheet
A-4

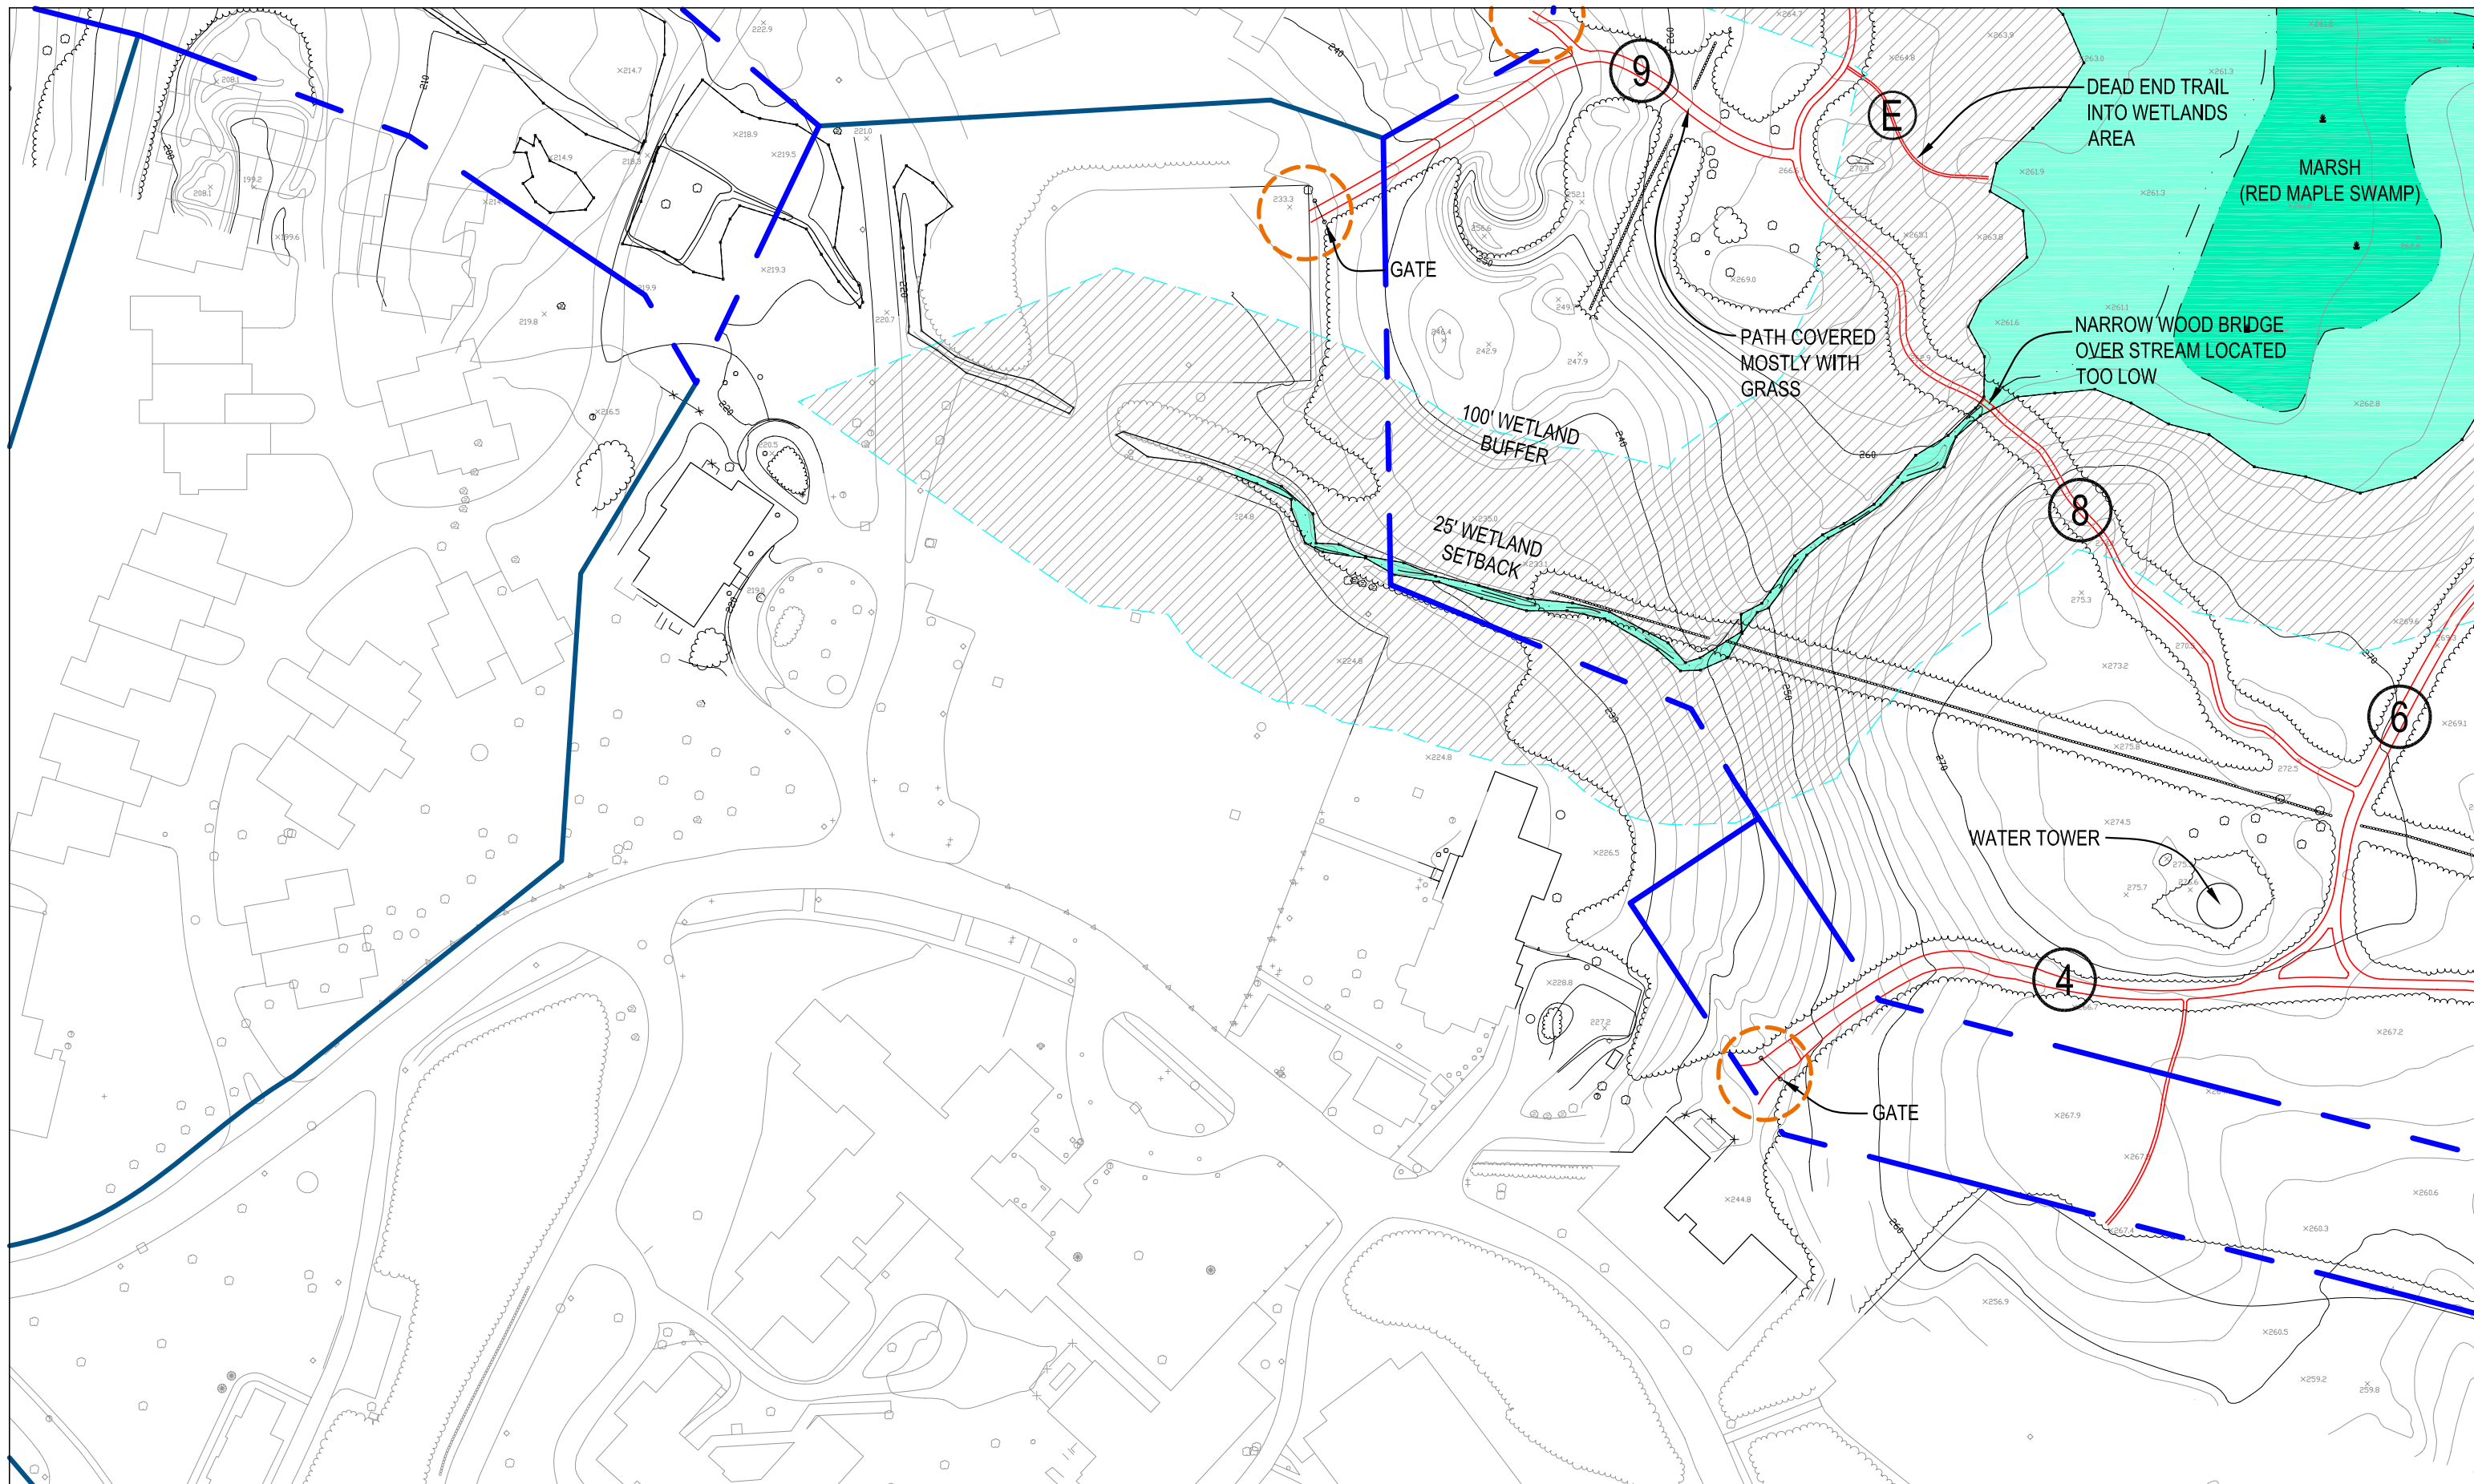

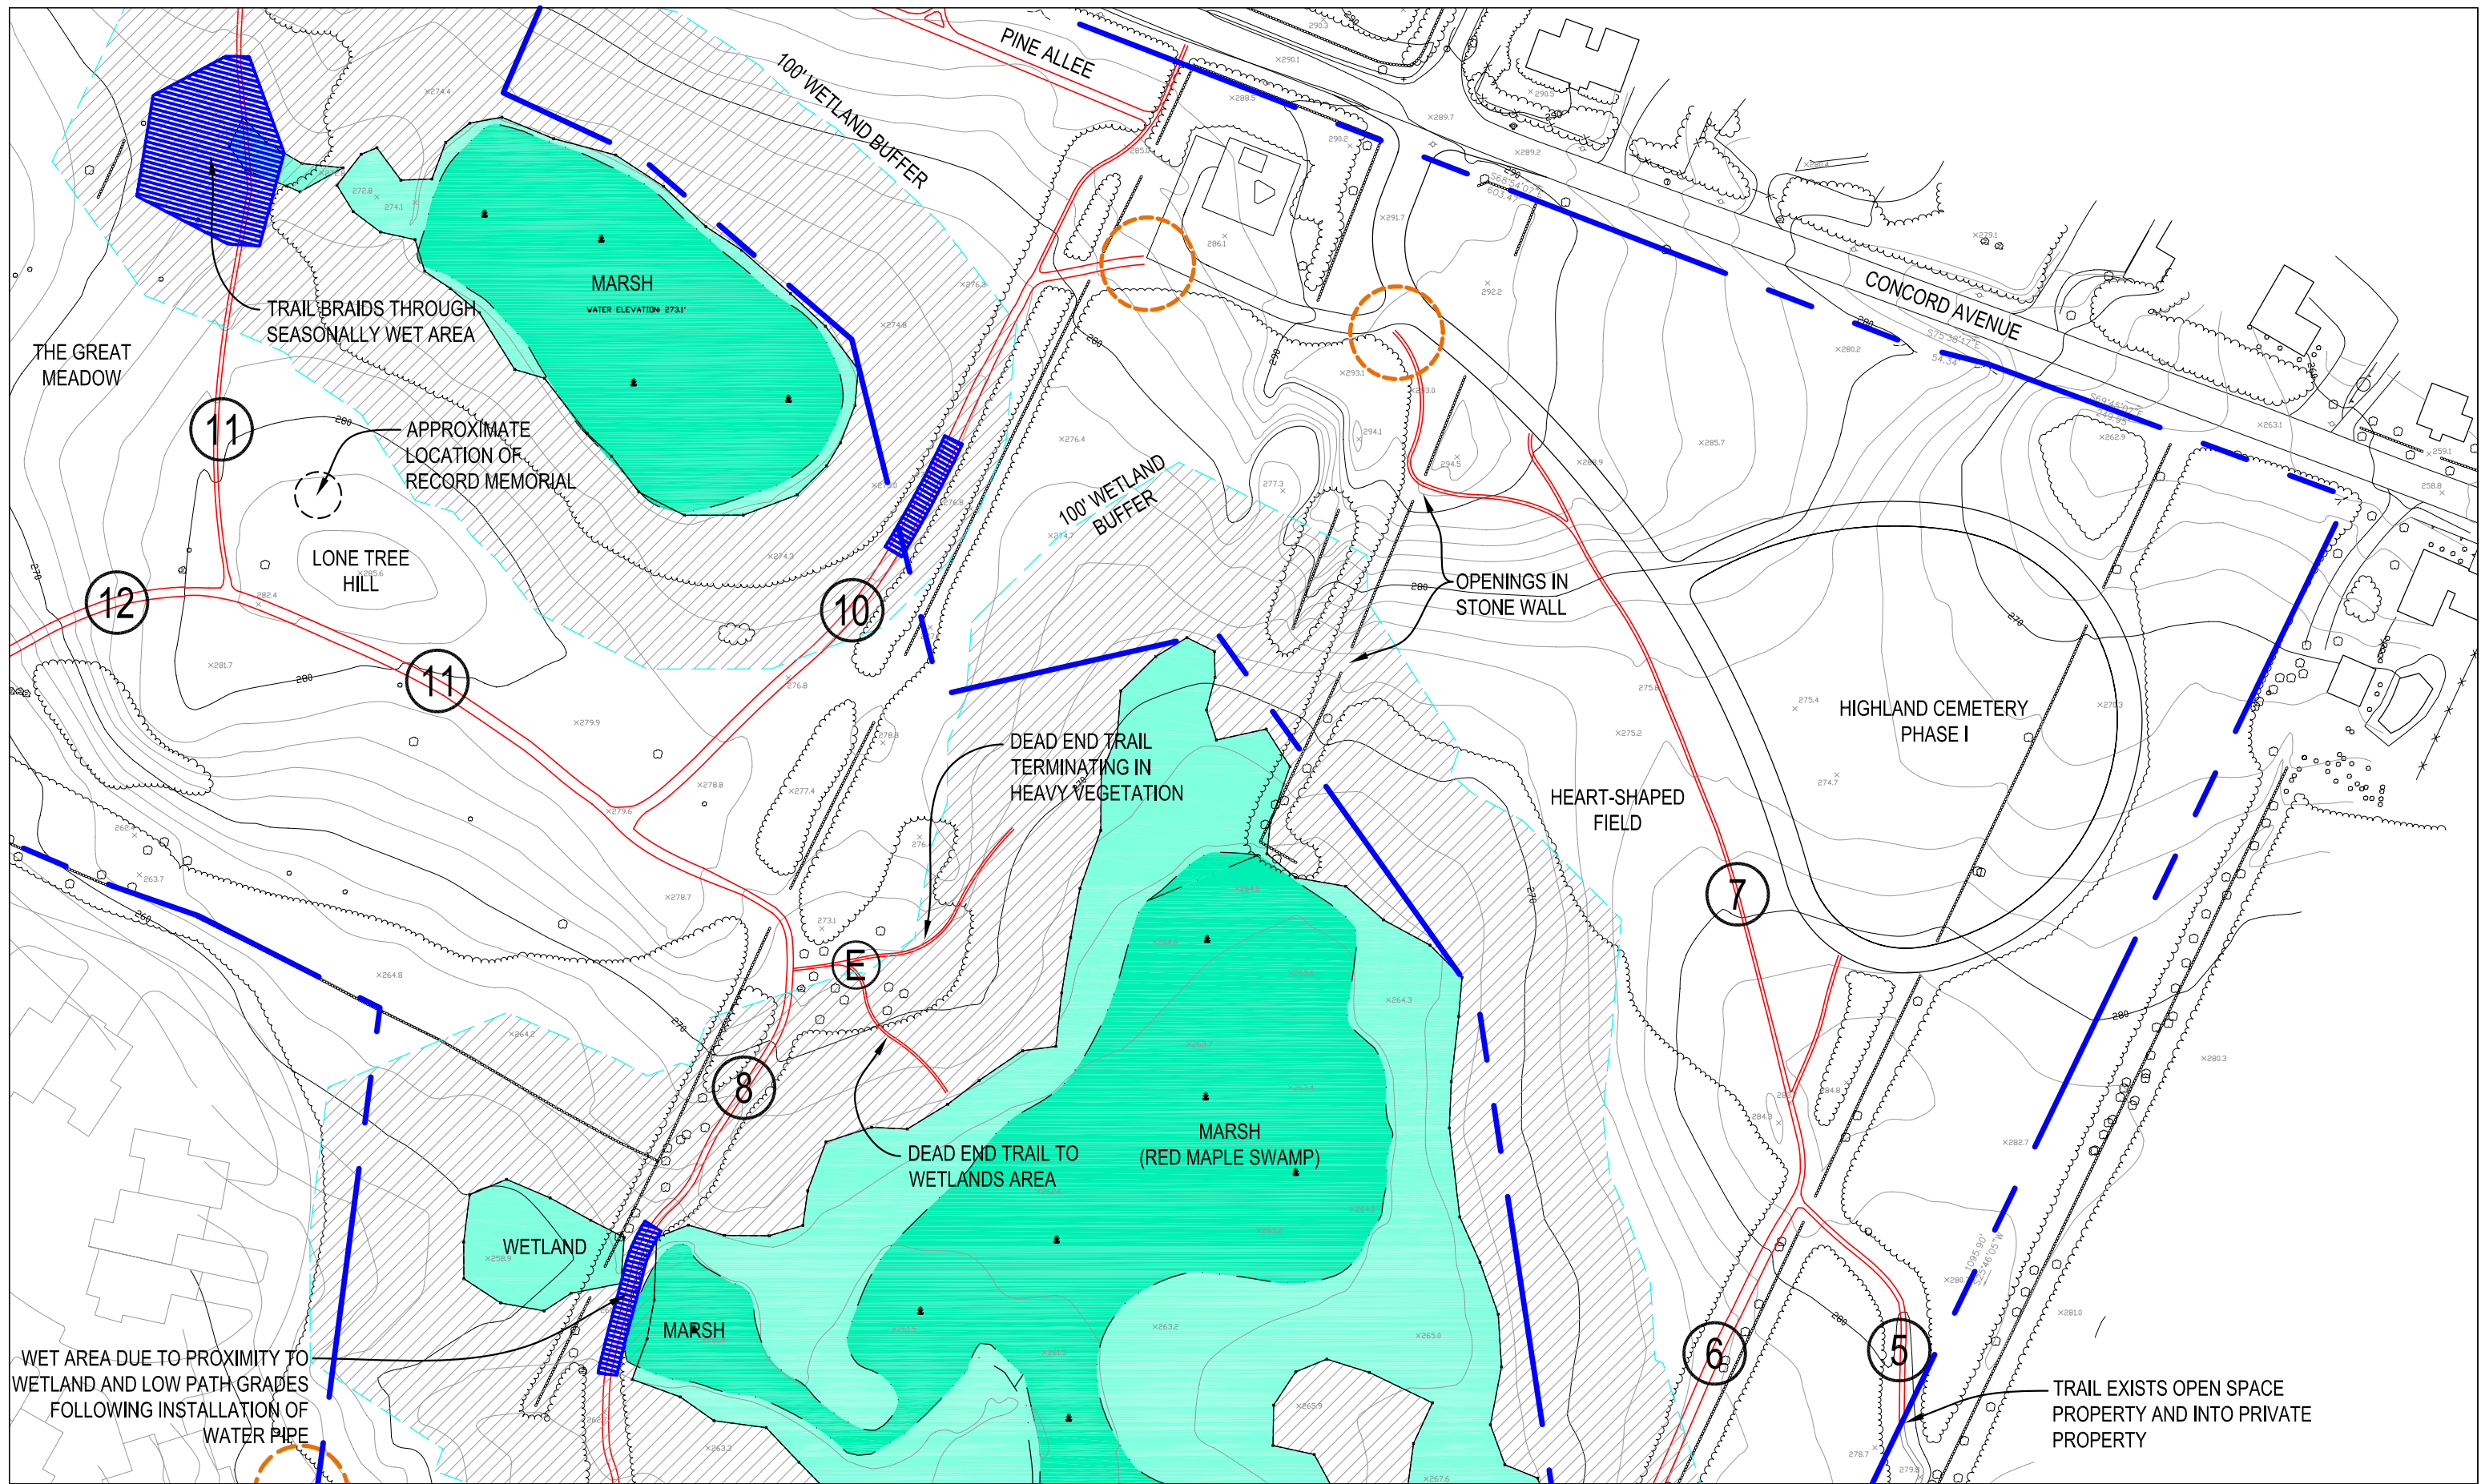

McLean Open Space Land, Belmont, Massachusetts Comprehensive Trail System Analysis and Implementation Plan





Pressley Associates
Landscape Architects

EXISTING TRAILS ANALYSIS
PLAN

Scale: 1" = 100'-0"
December 2007

Sheet
A-6

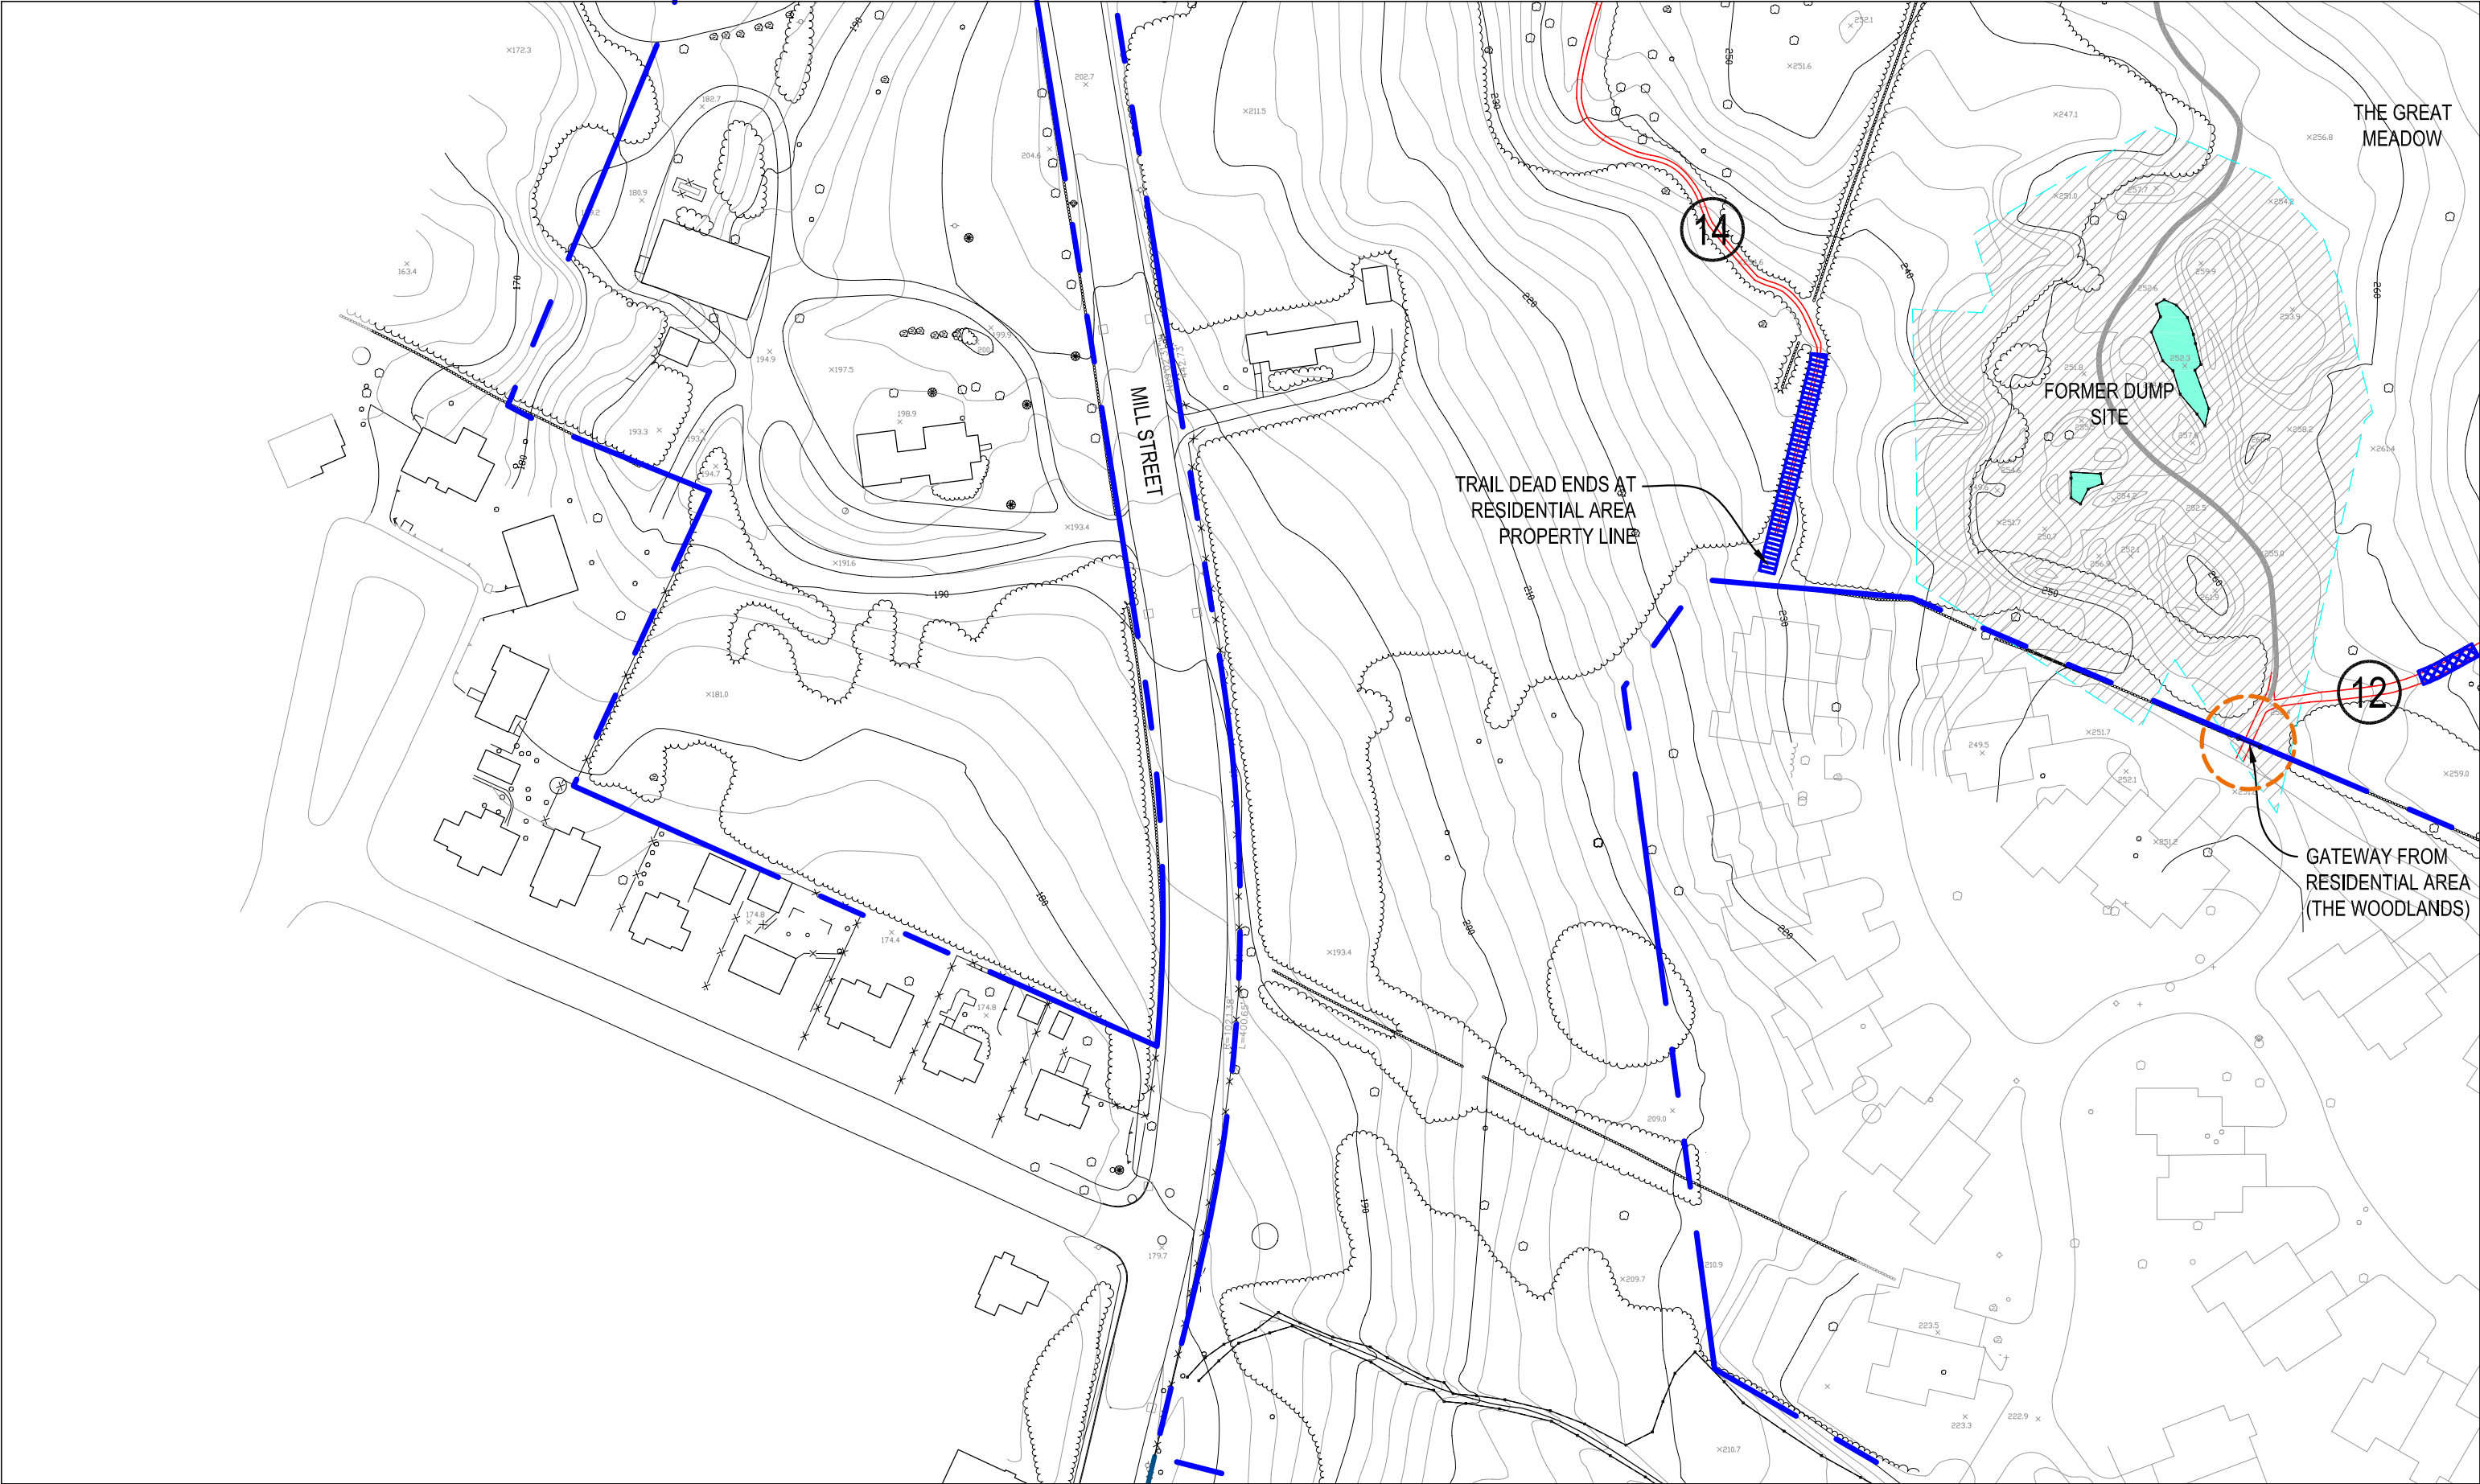

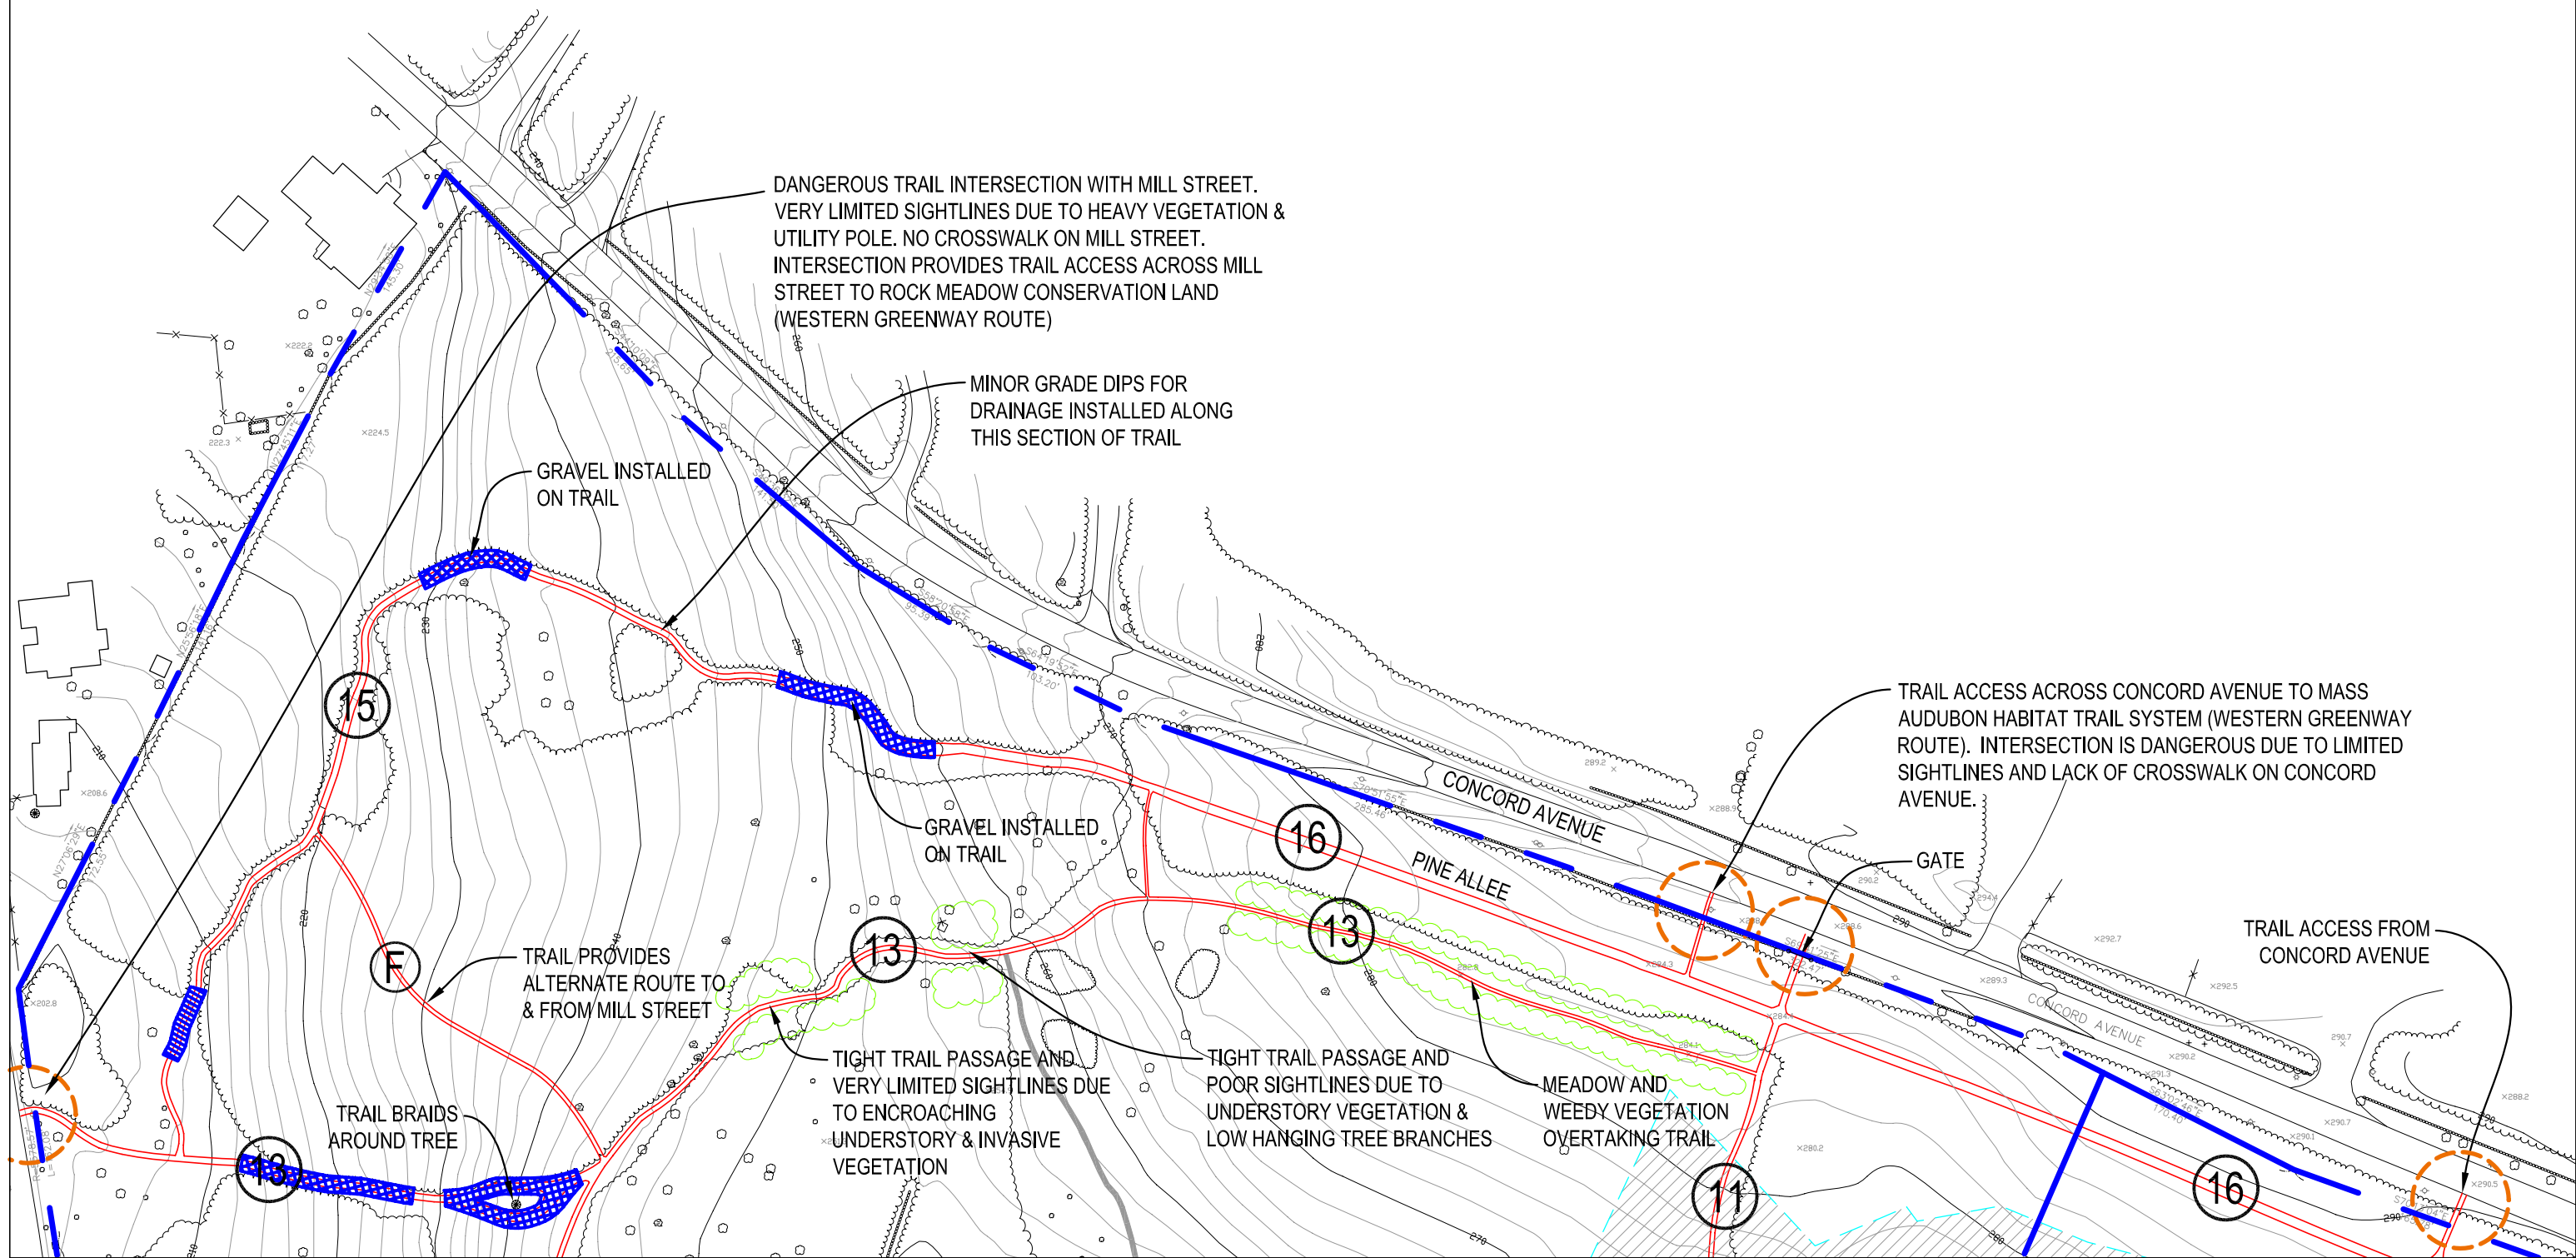

McLean Open Space Land, Belmont, Massachusetts Comprehensive Trail System Analysis and Implementation Plan




Pressley Associates
Landscape Architects

EXISTING TRAILS ANALYSIS
PLAN

Scale: 1" = 100'-0"
December 2007

Sheet
A-8

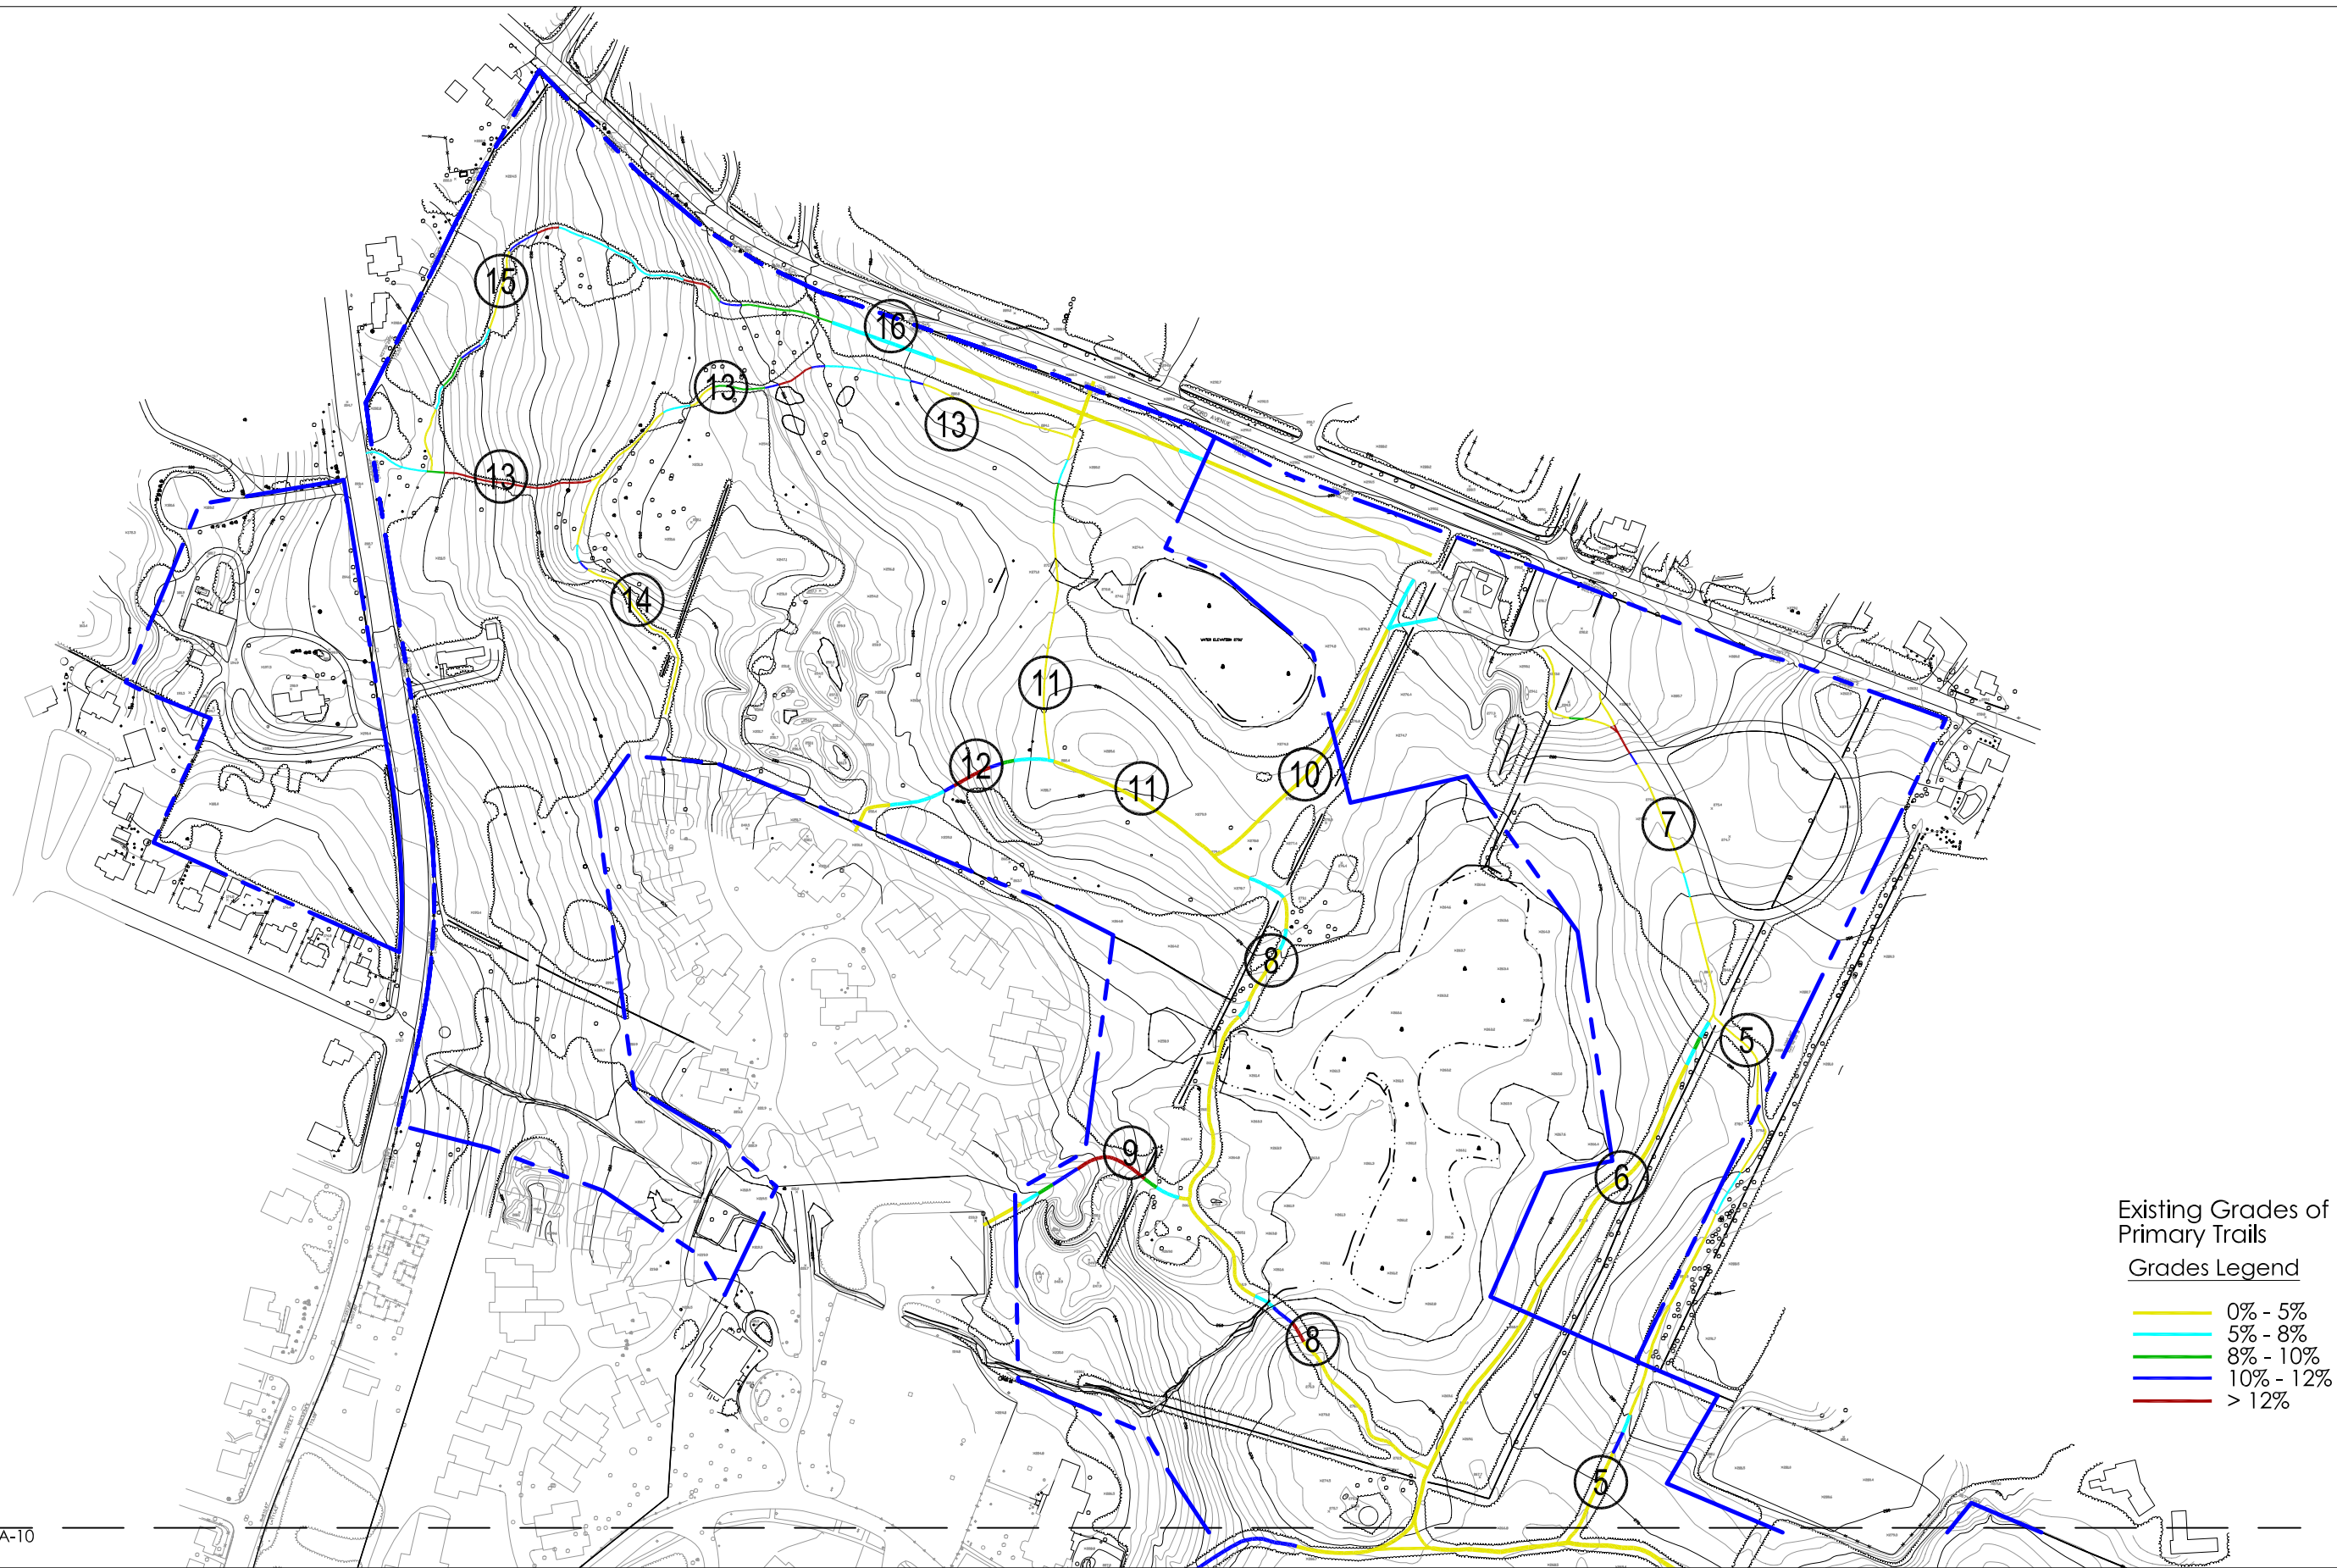

MATCHLINE - SEE SHEET A-10

McLean Open Space Land, Belmont, Massachusetts Comprehensive Trail System Analysis and Implementation Plan




Pressley Associates
Landscape Architects

EXISTING TRAILS ANALYSIS
PLAN

Scale: 1"=250'
December 2007

Sheet
A-9

MATCHLINE - SEE SHEET A-9

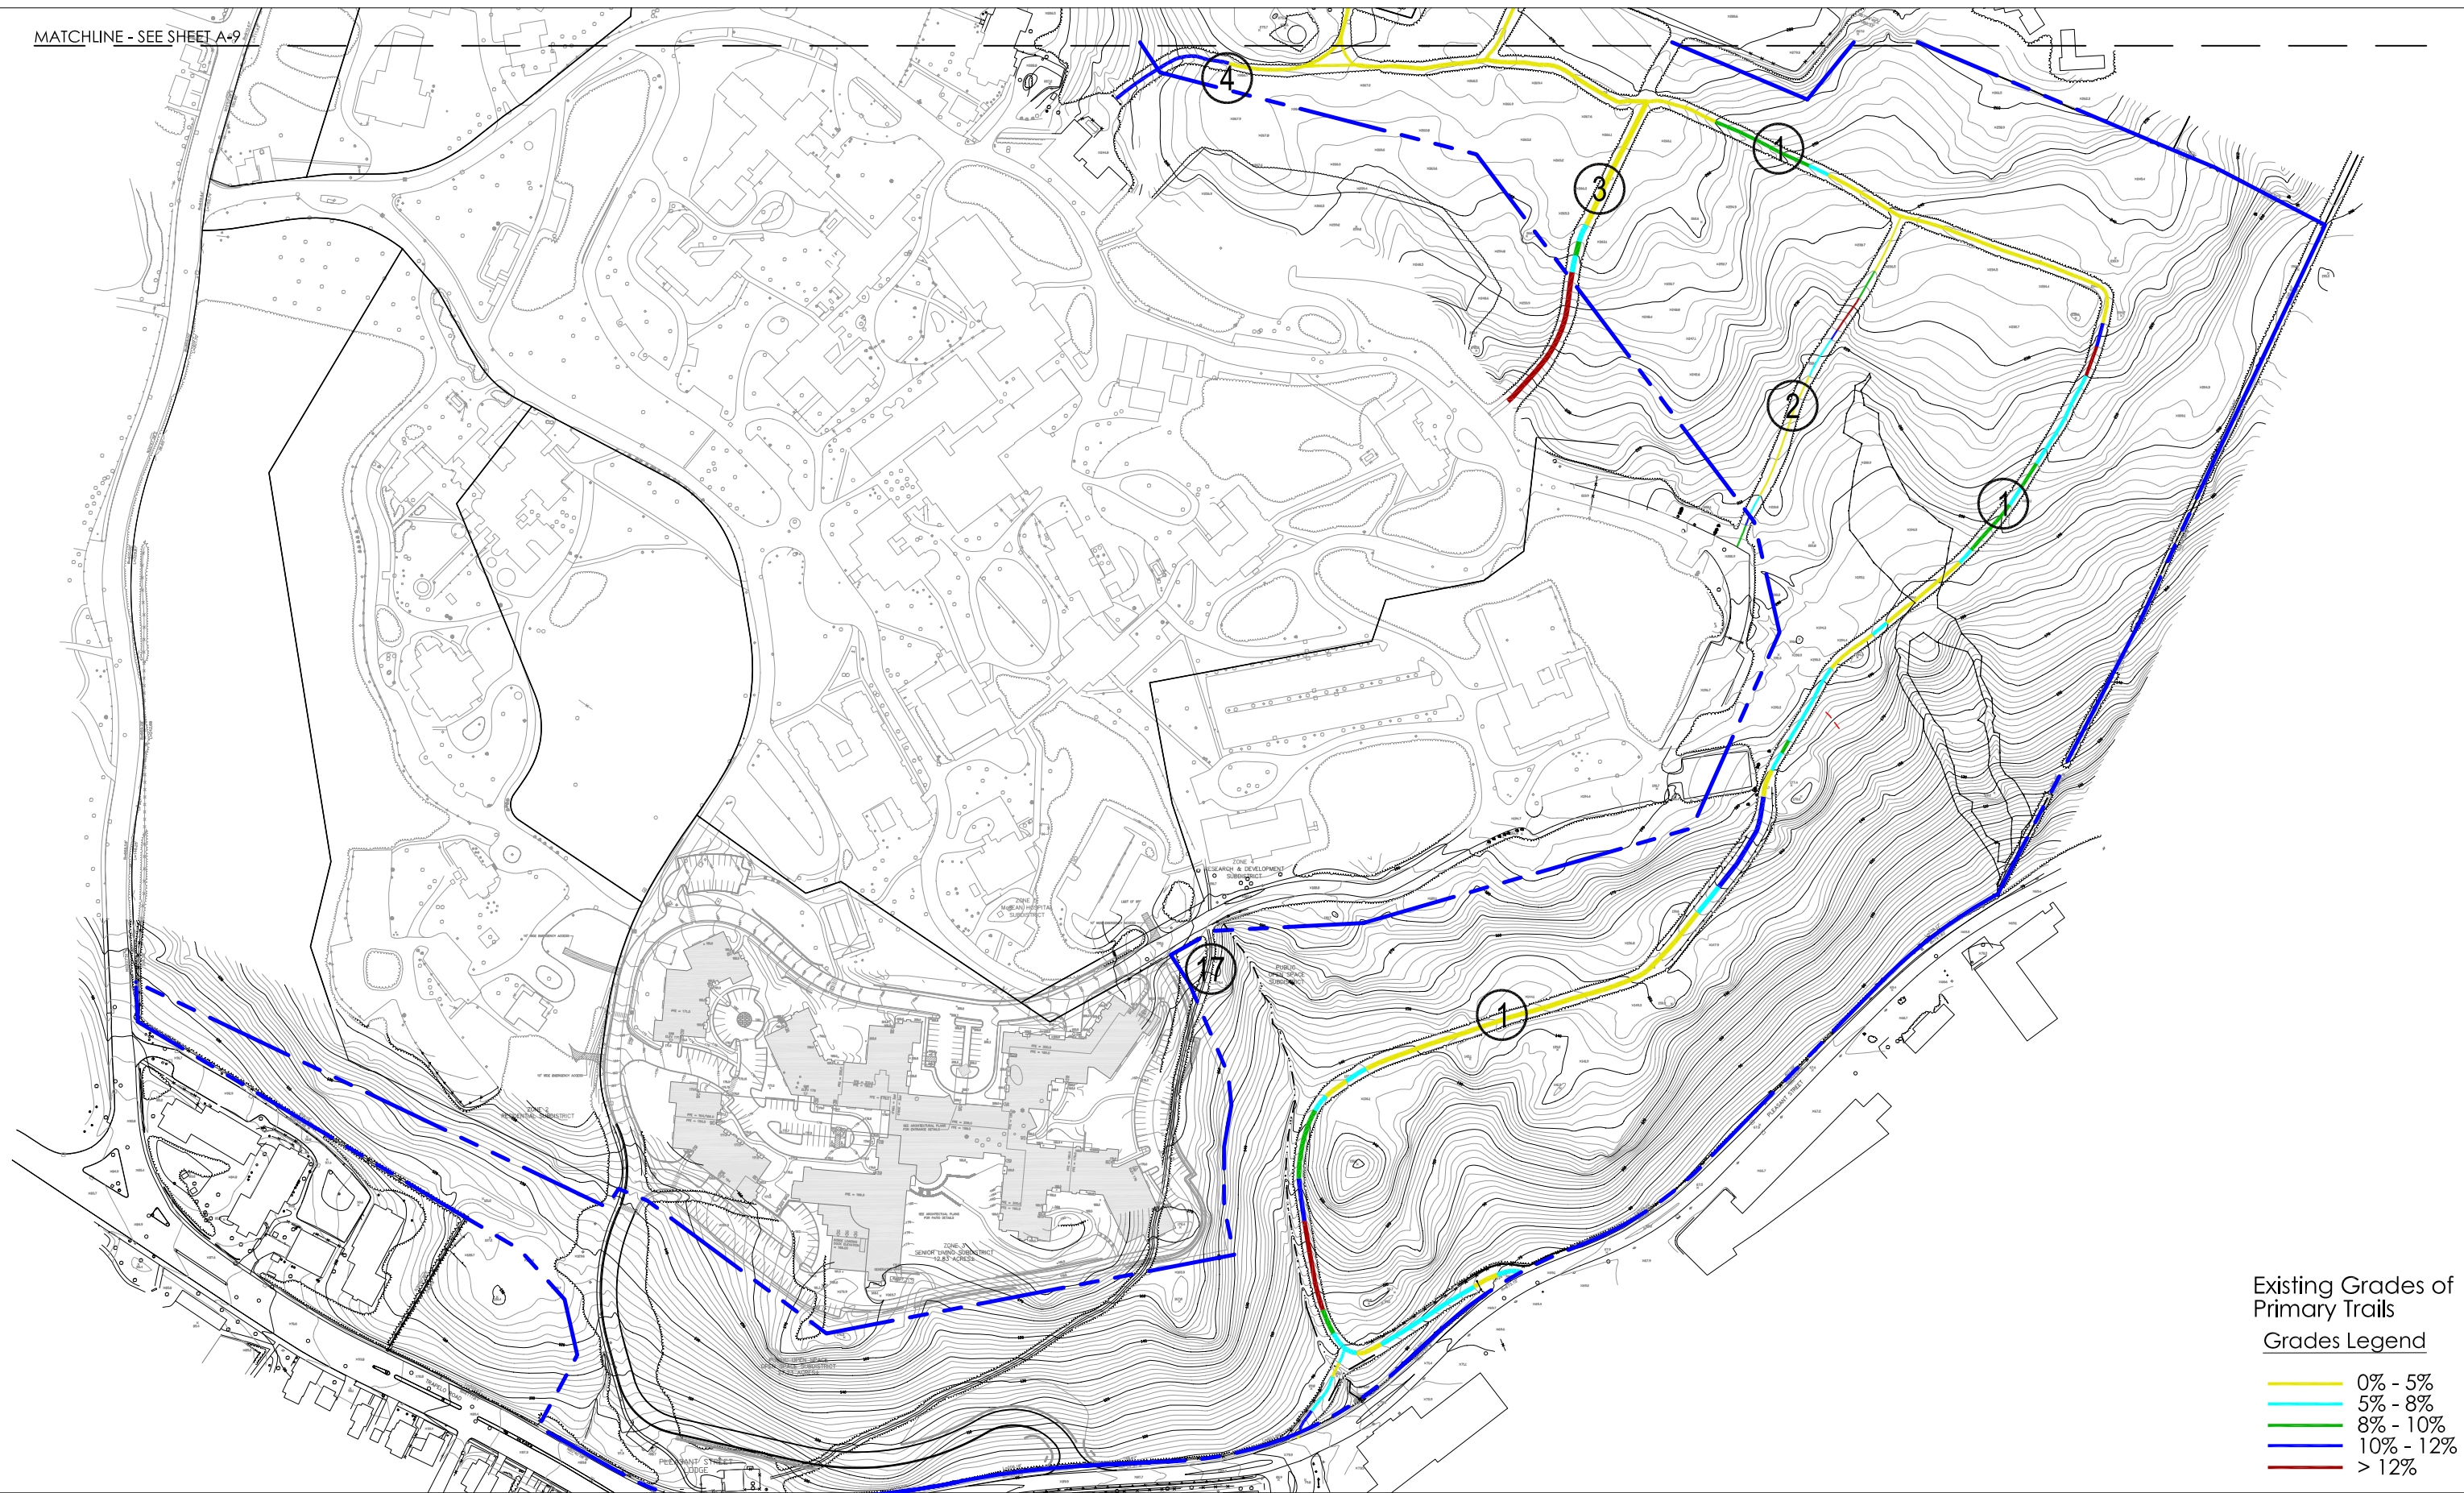

McLean Open Space Land, Belmont, Massachusetts Comprehensive Trail System Analysis and Implementation Plan



Pressley Associates
Landscape Architects

EXISTING TRAILS ANALYSIS
PLAN

Scale: 1"=250'
December 2007

Sheet
A-10