




NOT FOR CONSTRUCTION

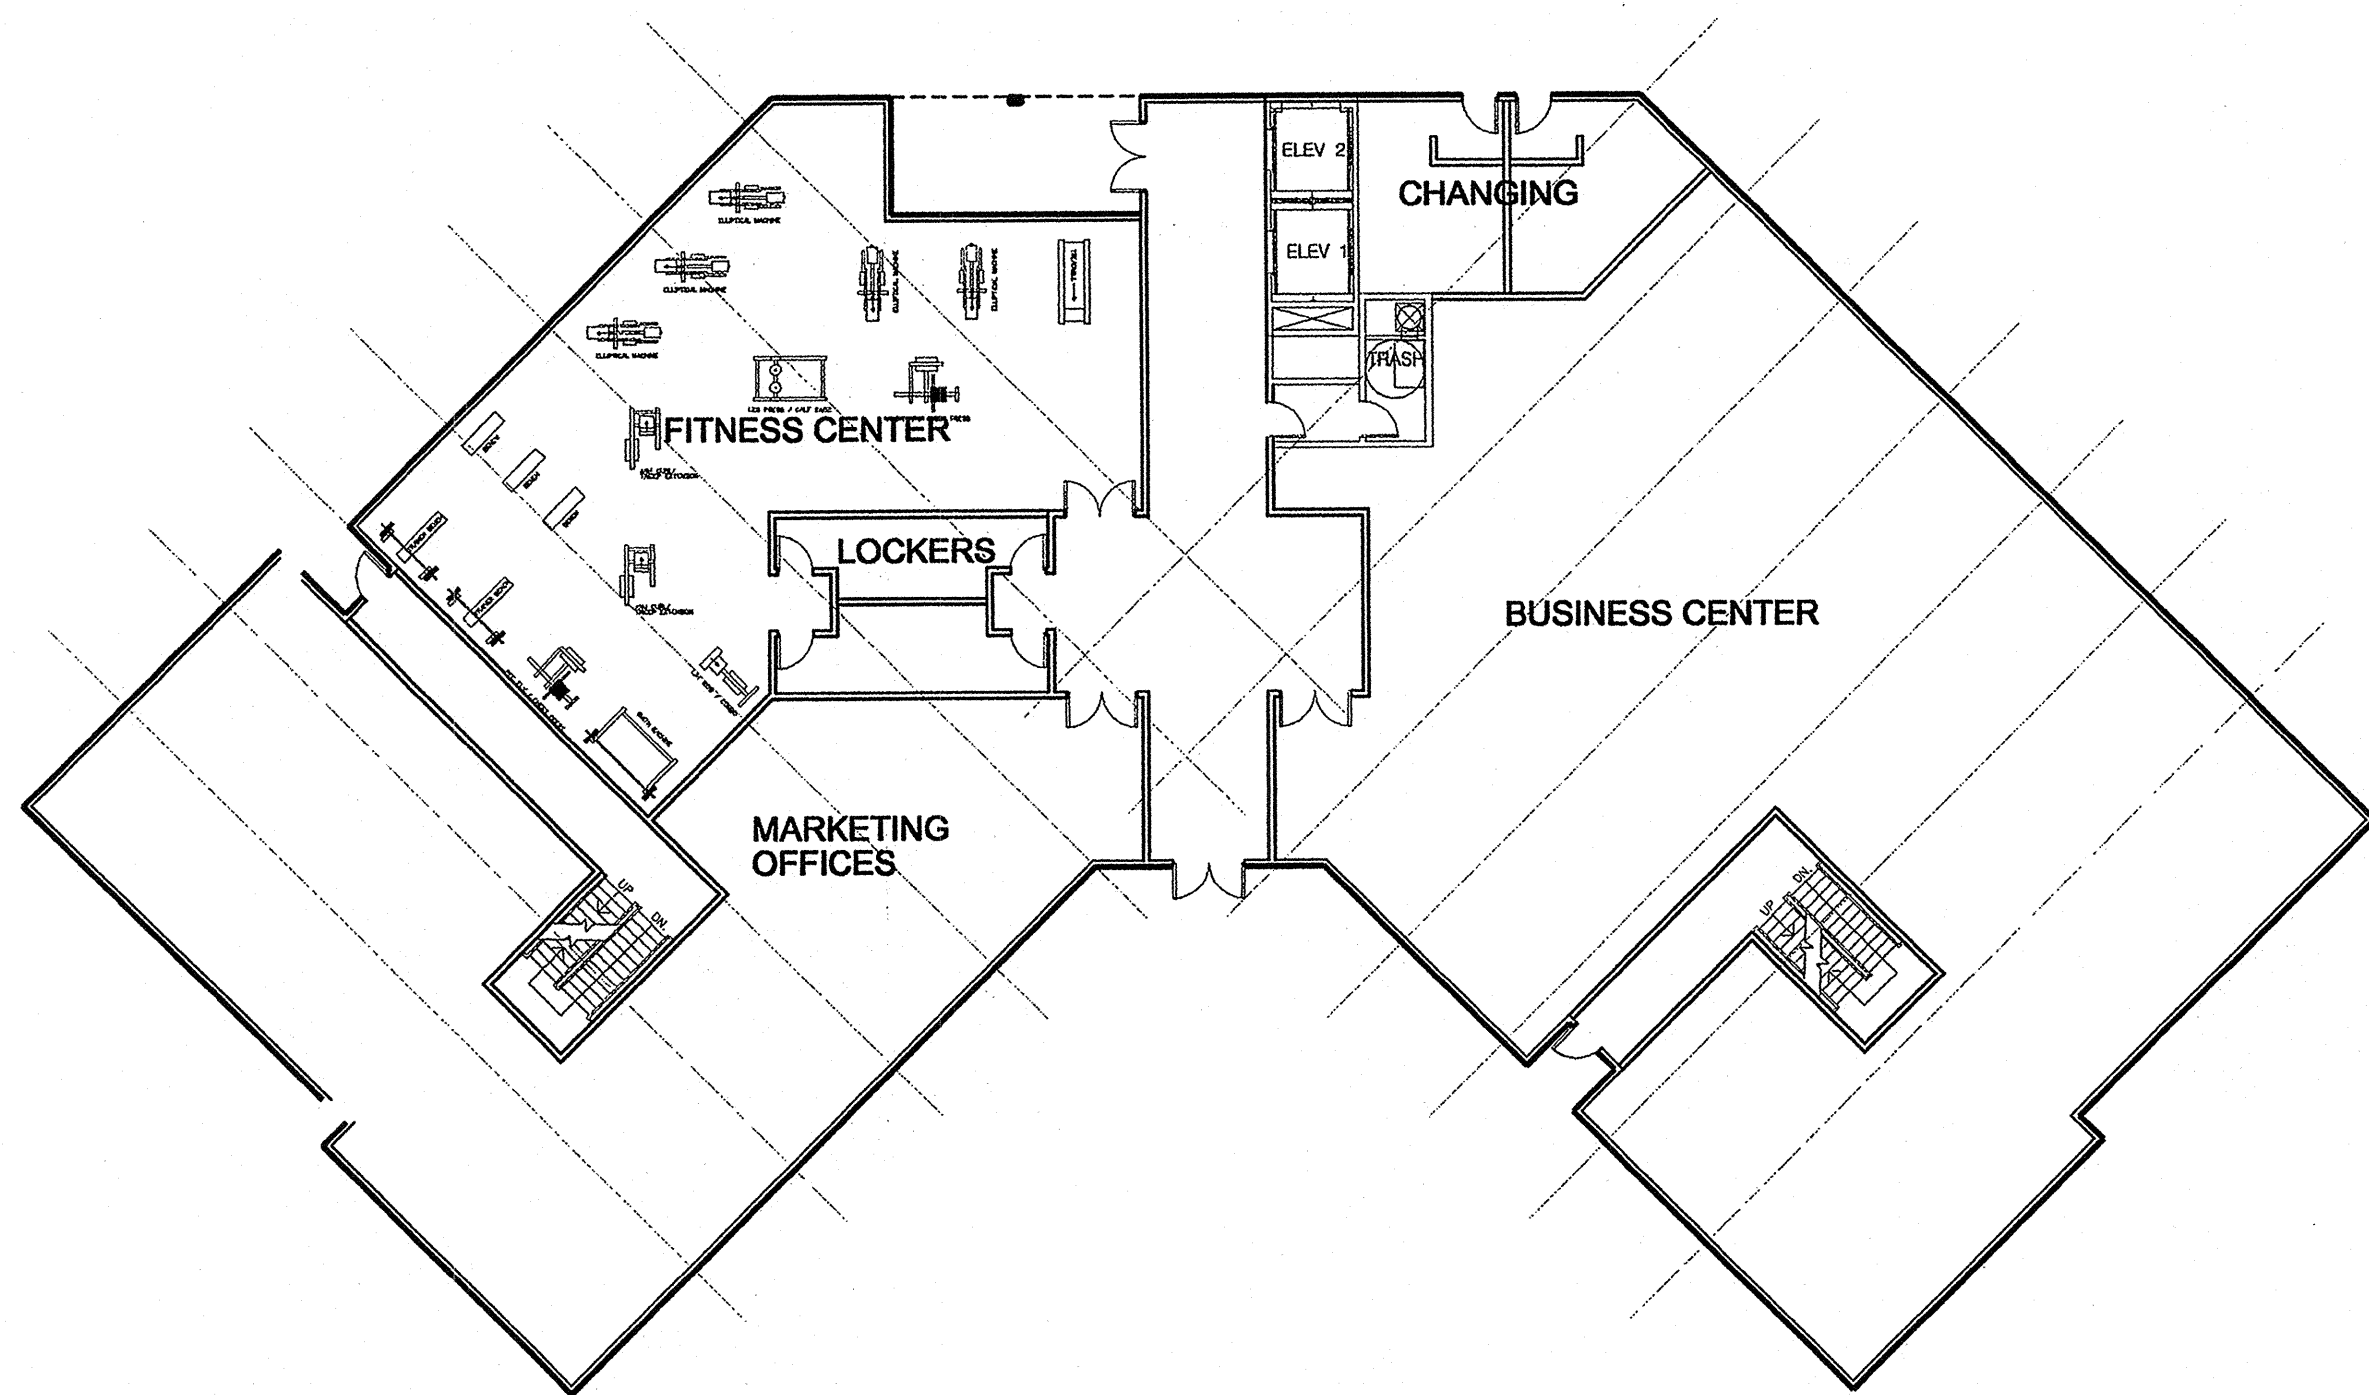

1 BUILDING PLAN
SCALE: 1" = 16'
BUILDING C GROUND FLOOR

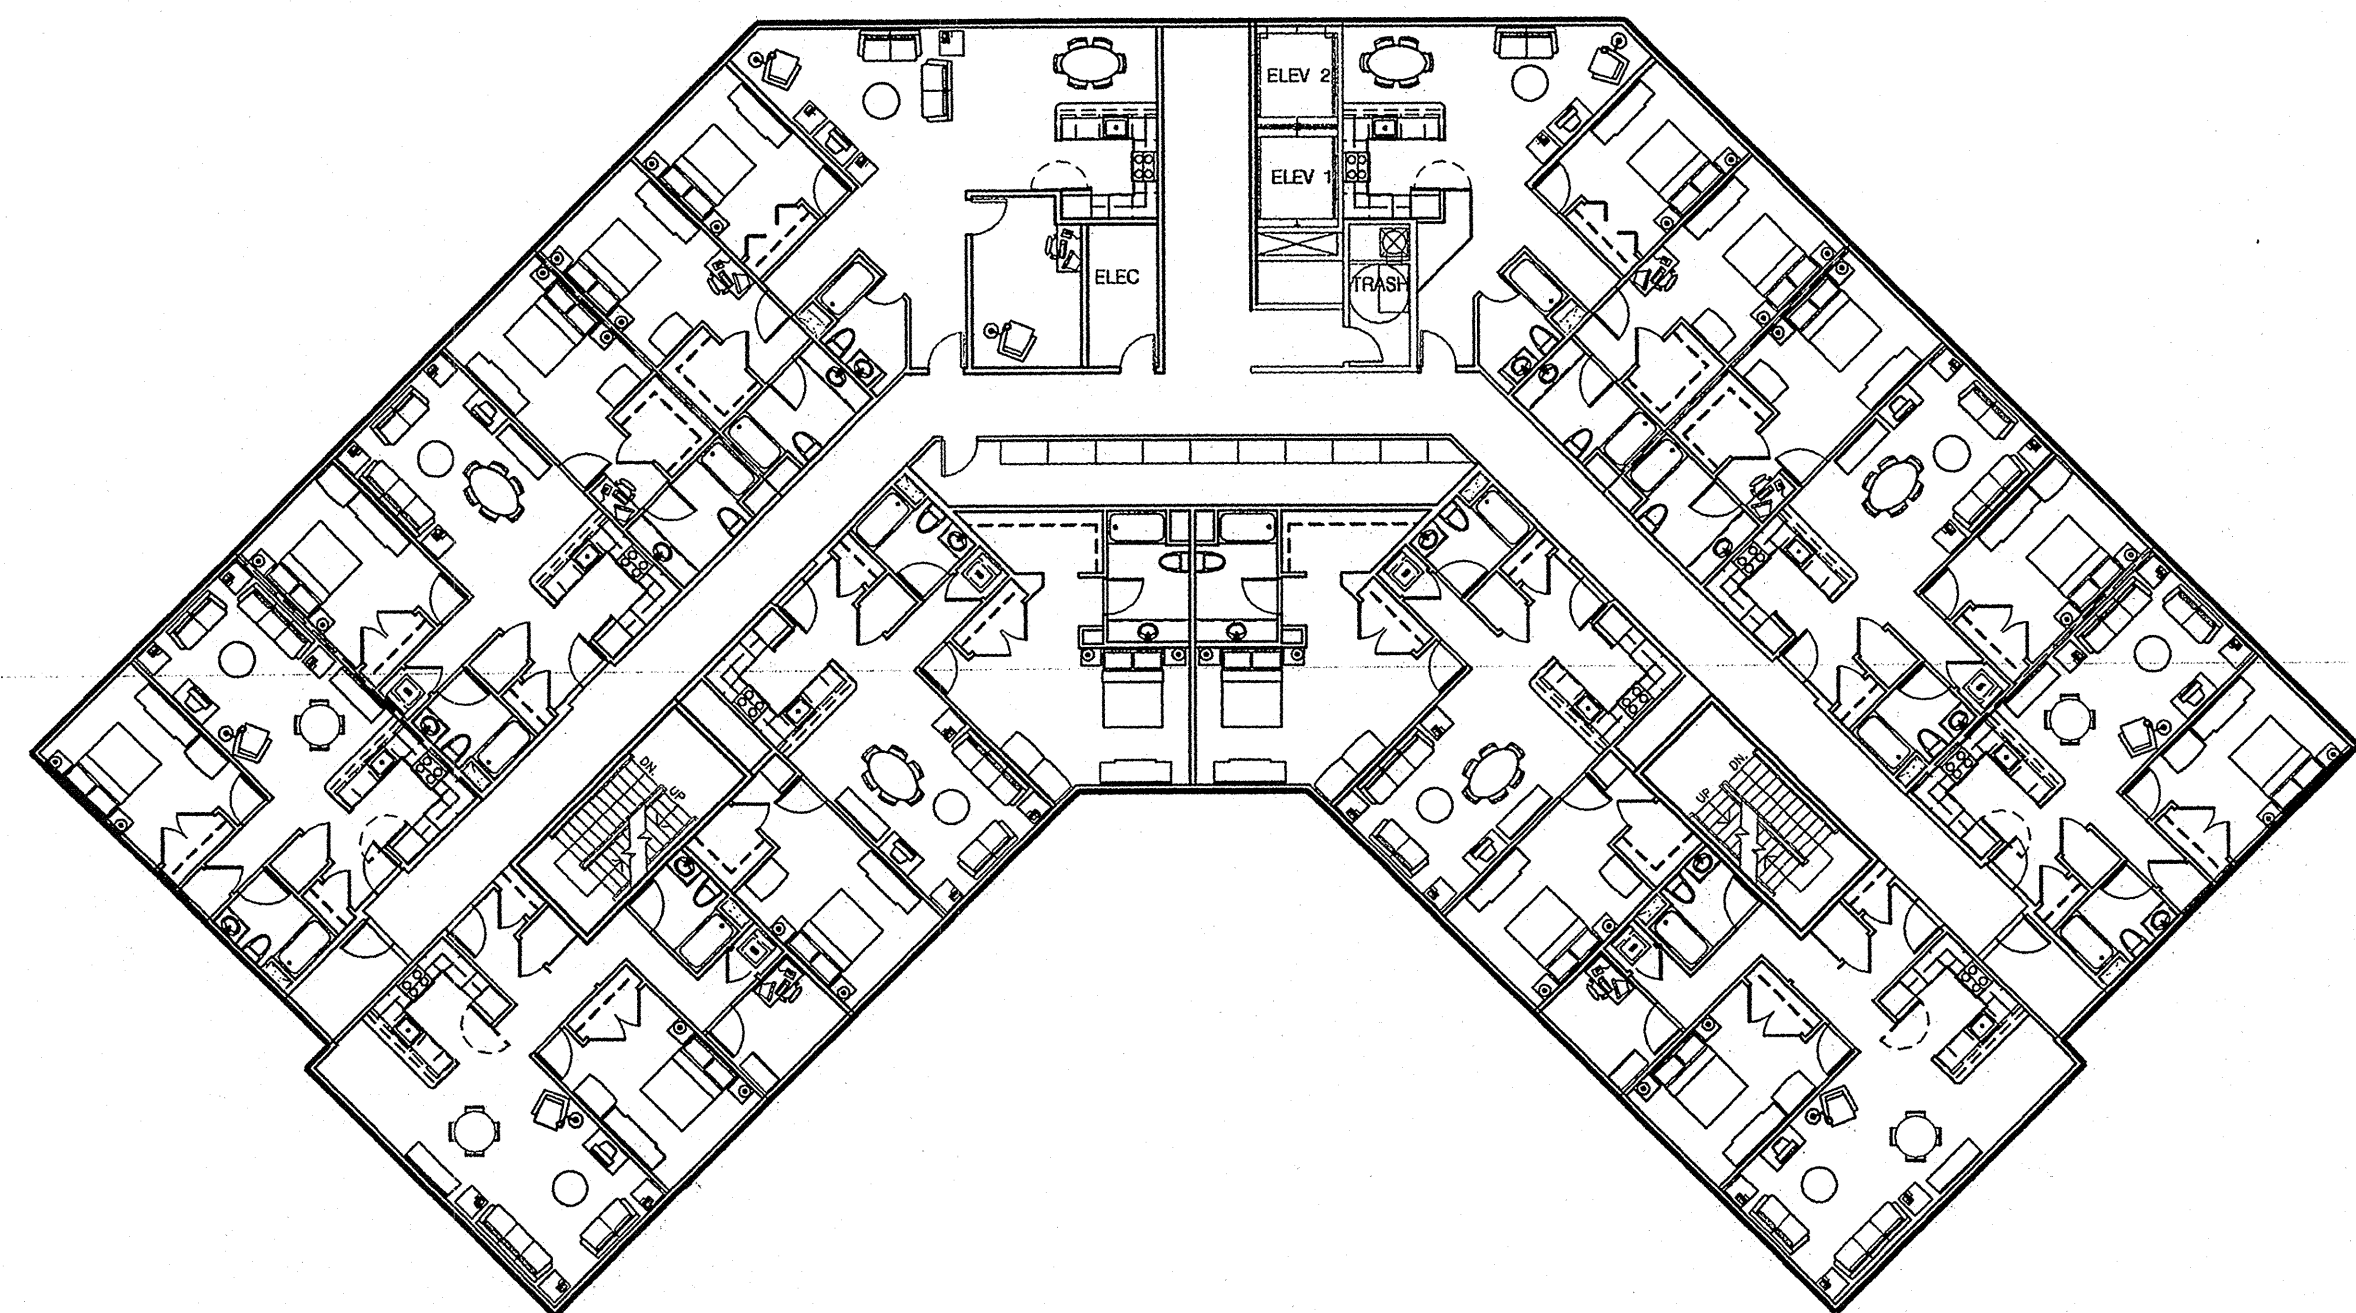


2 BUILDING PLAN
SCALE: 1" = 16'
BUILDING C TYPICAL FLOOR

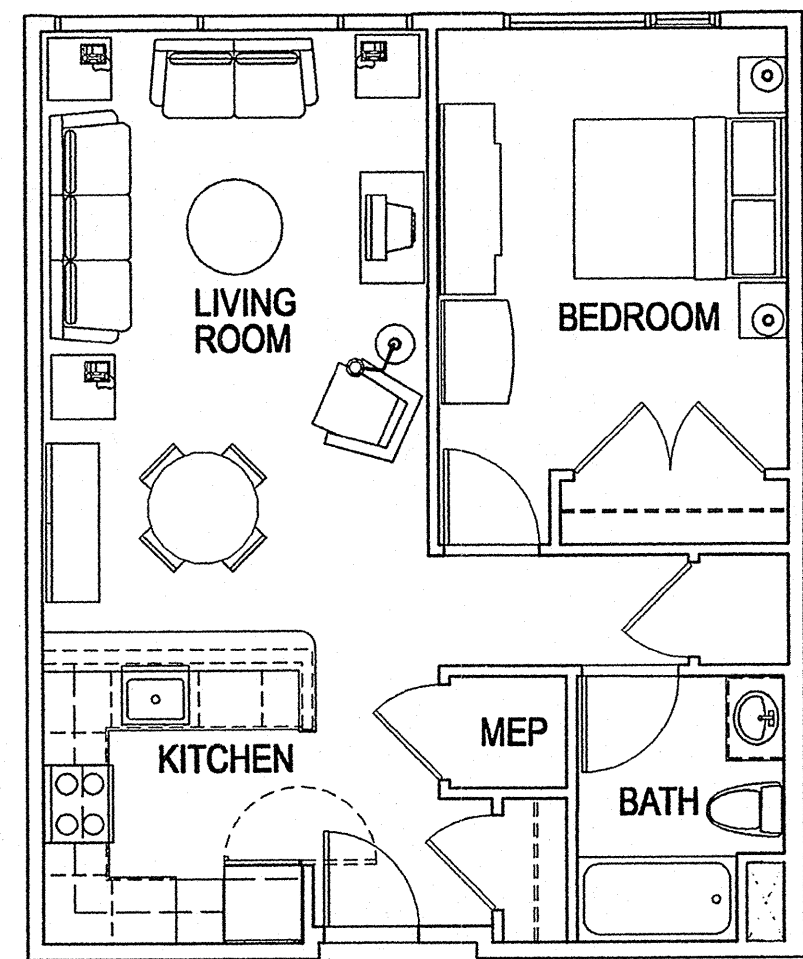


+/- 700 SF

3 TYPICAL 1 BEDROOM UNIT PLAN
SCALE: 3/16" = 1'
TYPICAL FOR ALL BUILDINGS

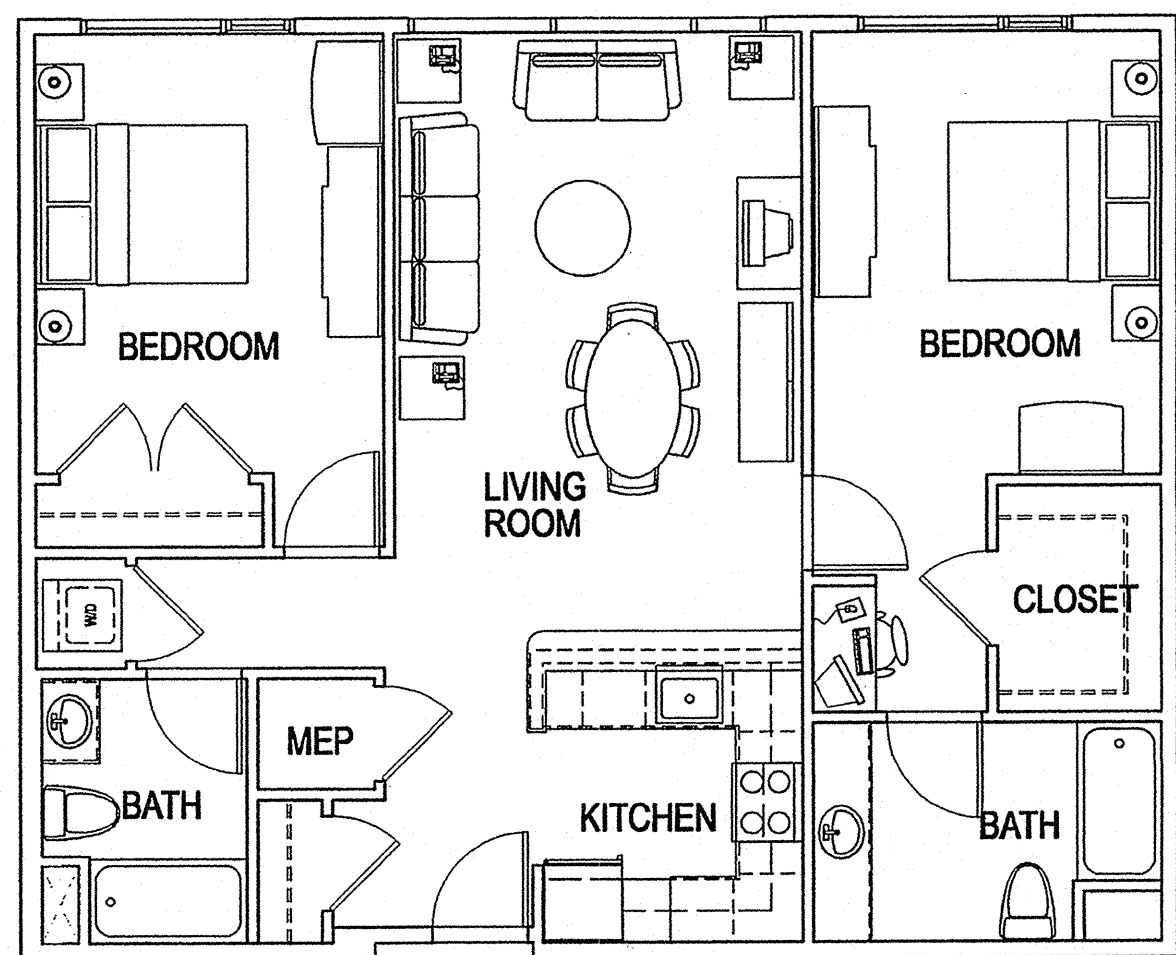

+/- 1050 SF


4 TYPICAL 2 BEDROOM UNIT PLAN
SCALE: 3/16" = 1'
TYPICAL FOR ALL BUILDINGS

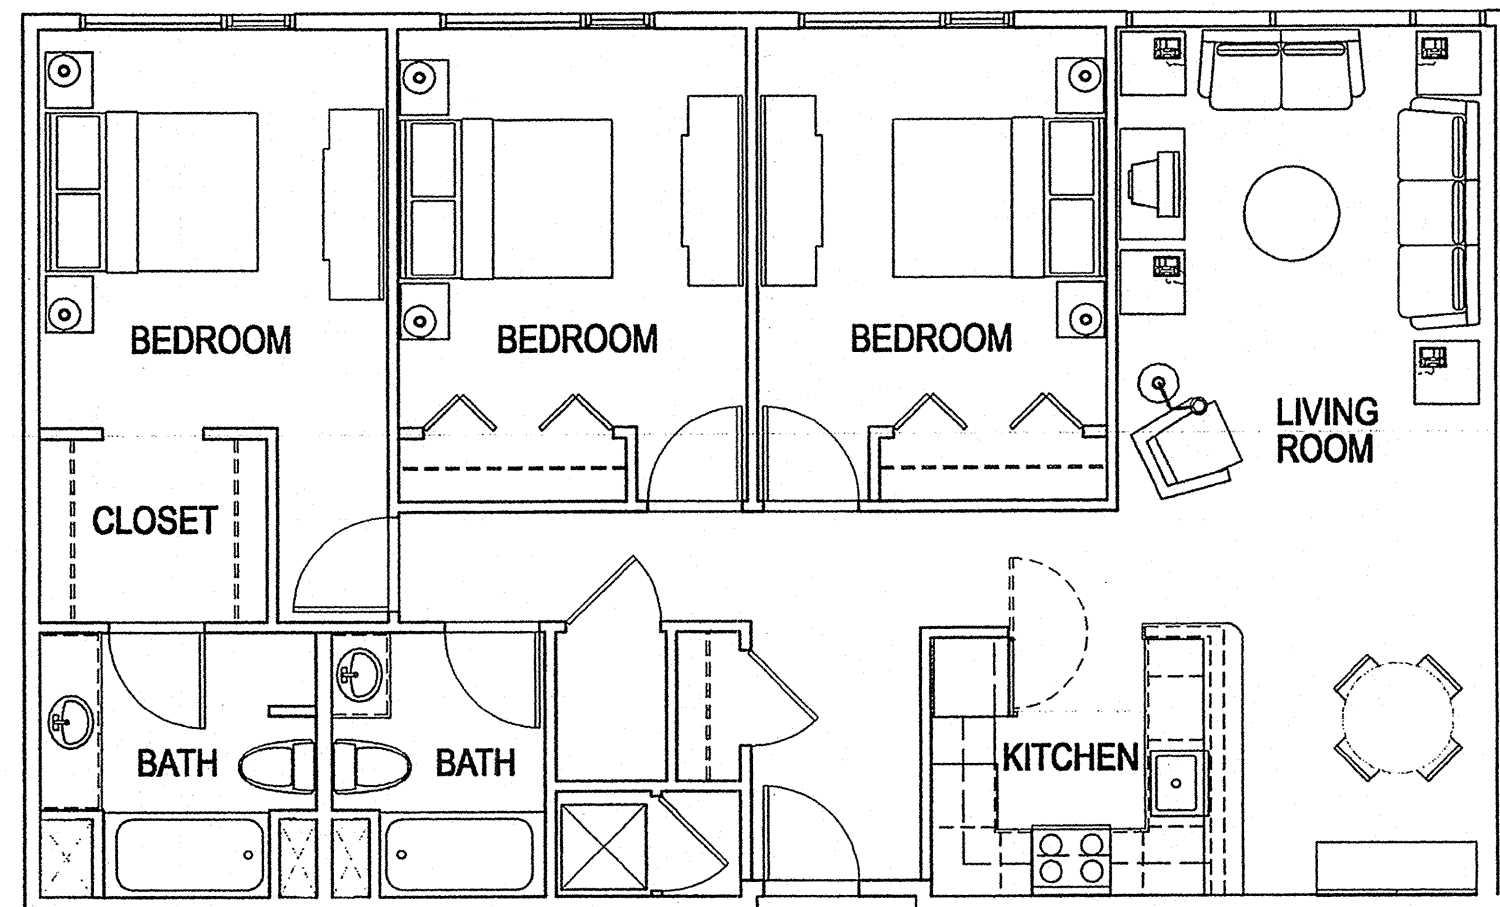

+/- 1300 SF

5 TYPICAL 3 BEDROOM UNIT PLAN
SCALE: 3/16" = 1'
TYPICAL FOR ALL BUILDINGS

ADD Inc
210 Broadway
Cambridge MA 02139
617 234 3100
Fax 617 661 7118

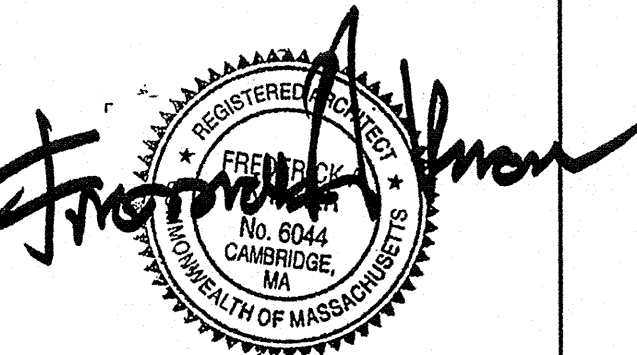

Job No. 05061.00
Drawn By BSR Ckd By
Date 5 December 2005
Revisions

A-4

TYPICAL BUILDING
PLANS BUILDING C
TYPICAL UNIT PLANS

Scale CADD #