


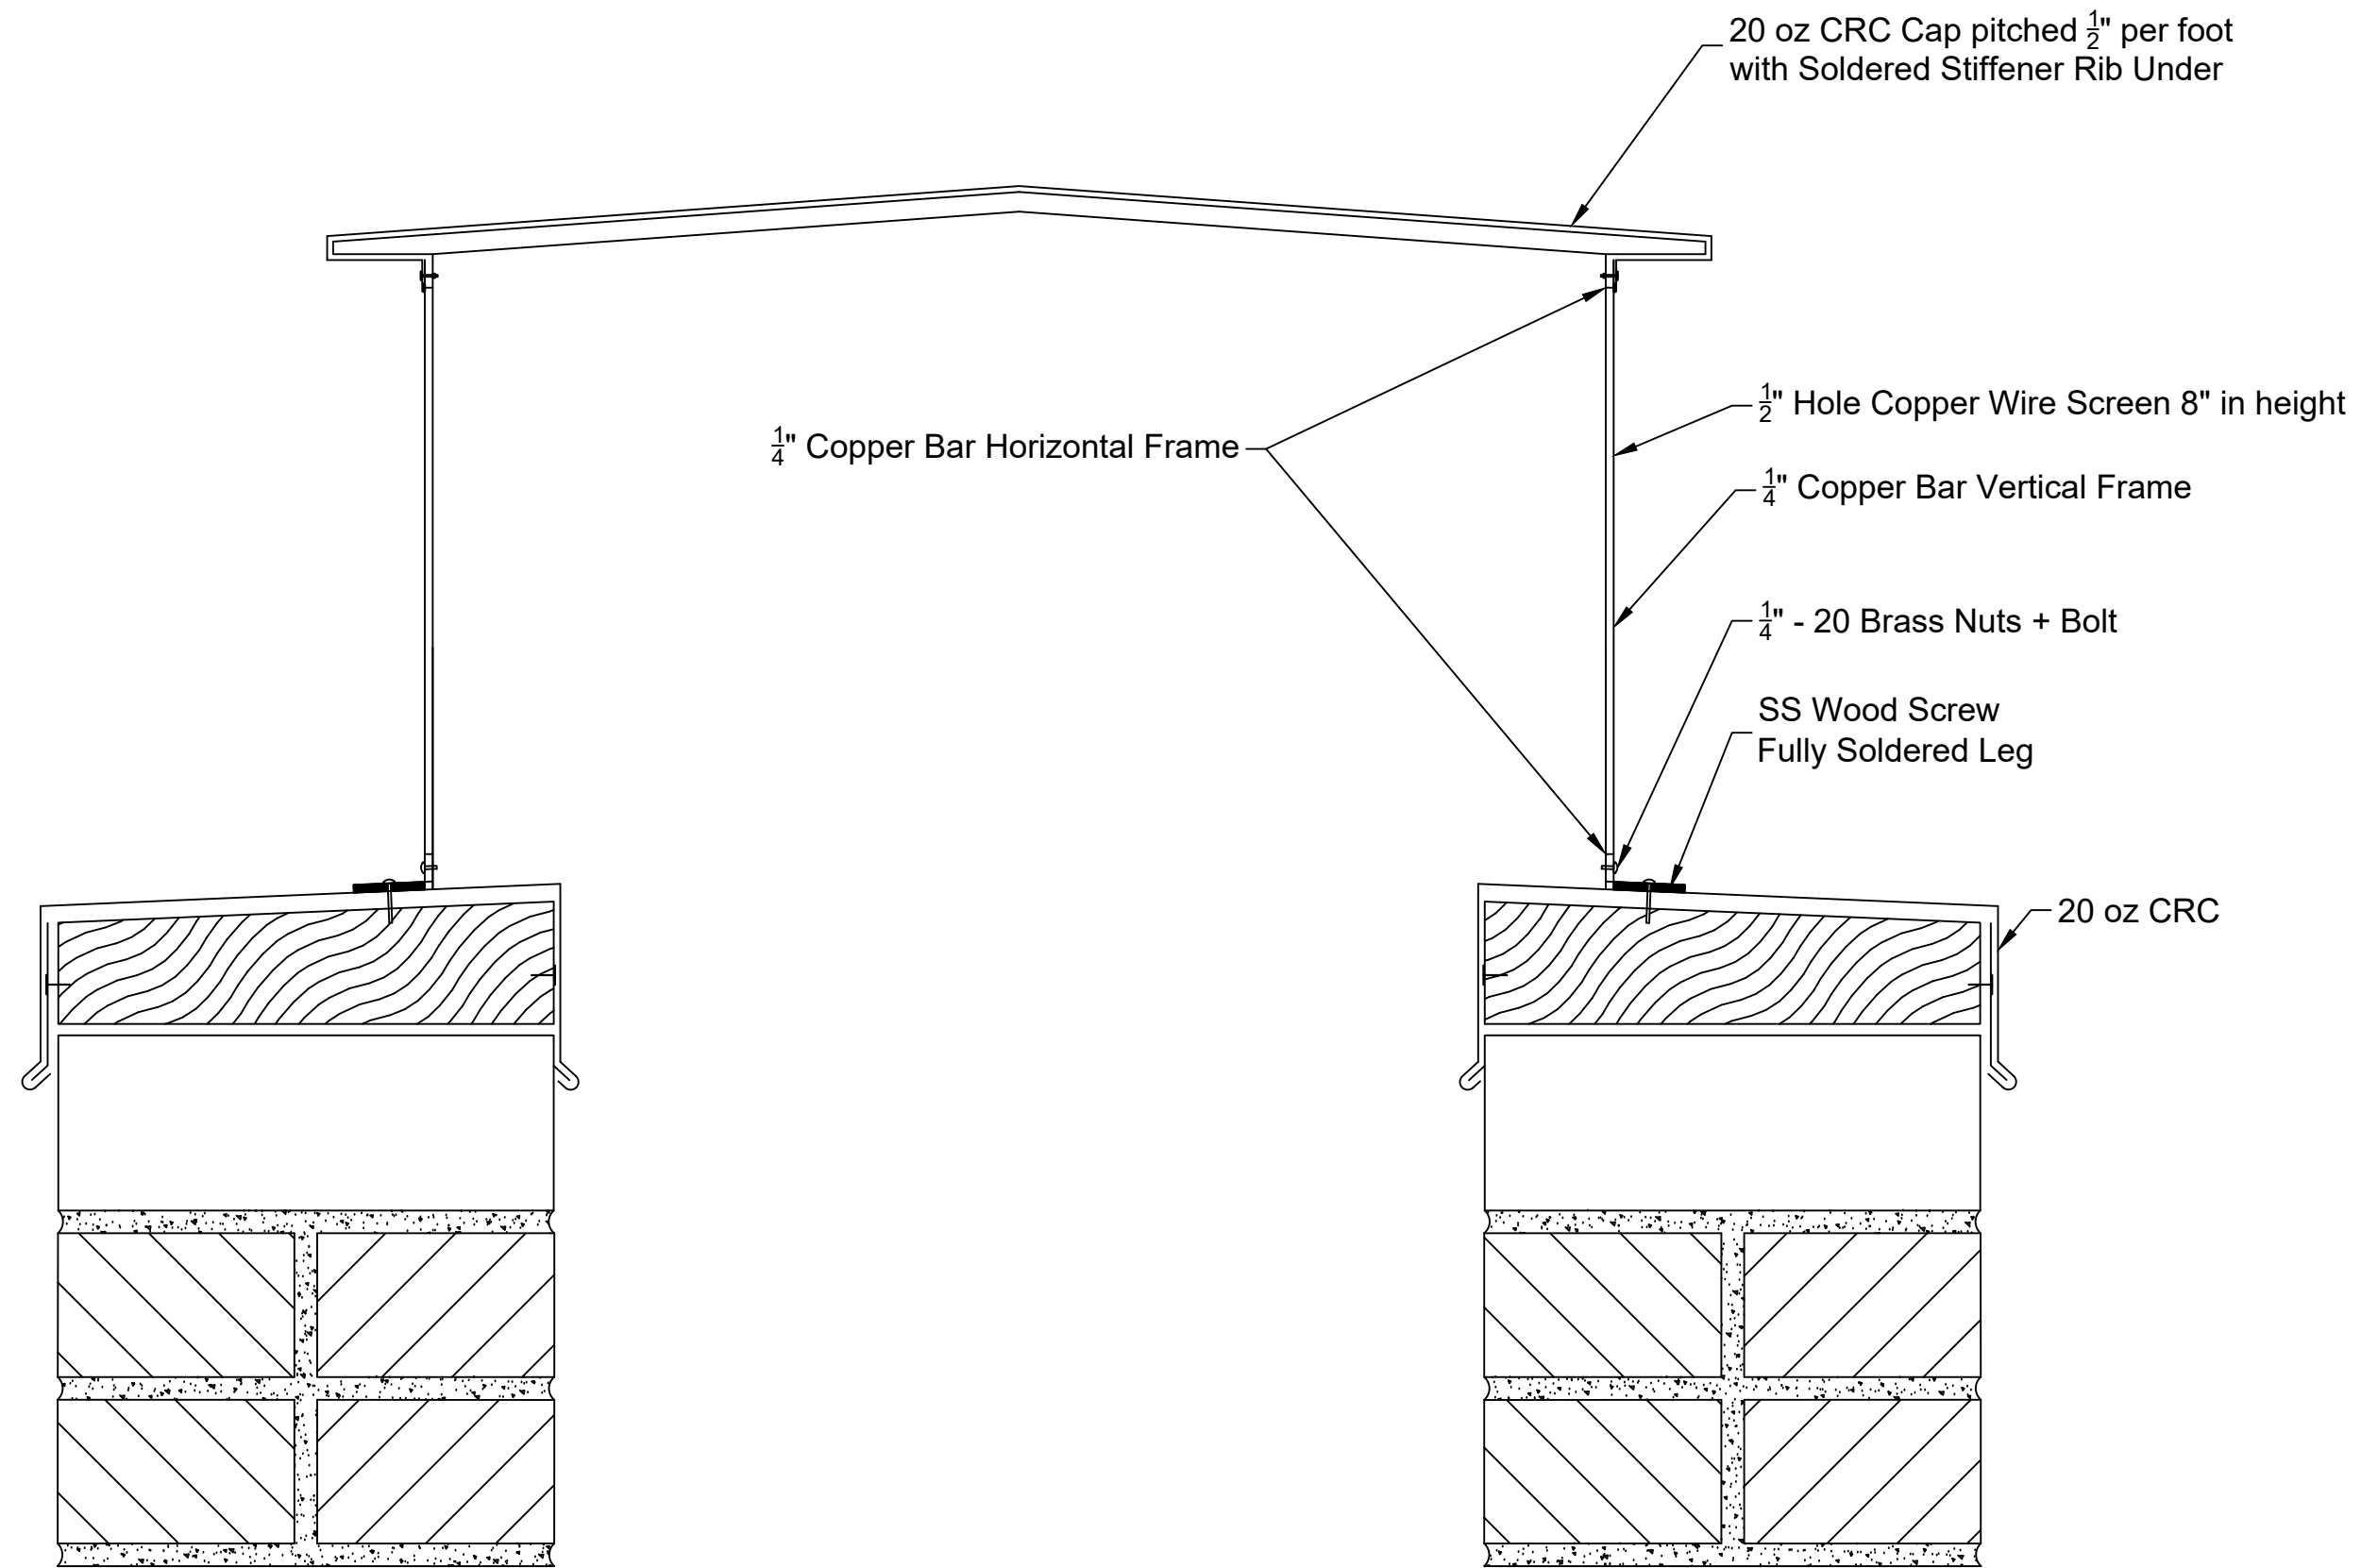

Section at Chimney Cap 3



W.S. Aiken
224 Crescent Avenue
Chelsea, MA 02150
Phone 617 889-0665

Belmont
Town Hall

Chimney Caps

455 Concord Ave
Belmont, MA 02487

Construction Manager:

Calhess
374 University Avenue
Westwood, MA 02090

Revisions	Date
#1	

Section Detail

Copyright © W.S. Aiken	
DRAWN: YL	DATE: 03-17-2021
PM: LL	SCALE: NTS
	DRAWING:
FILE NAME:	