


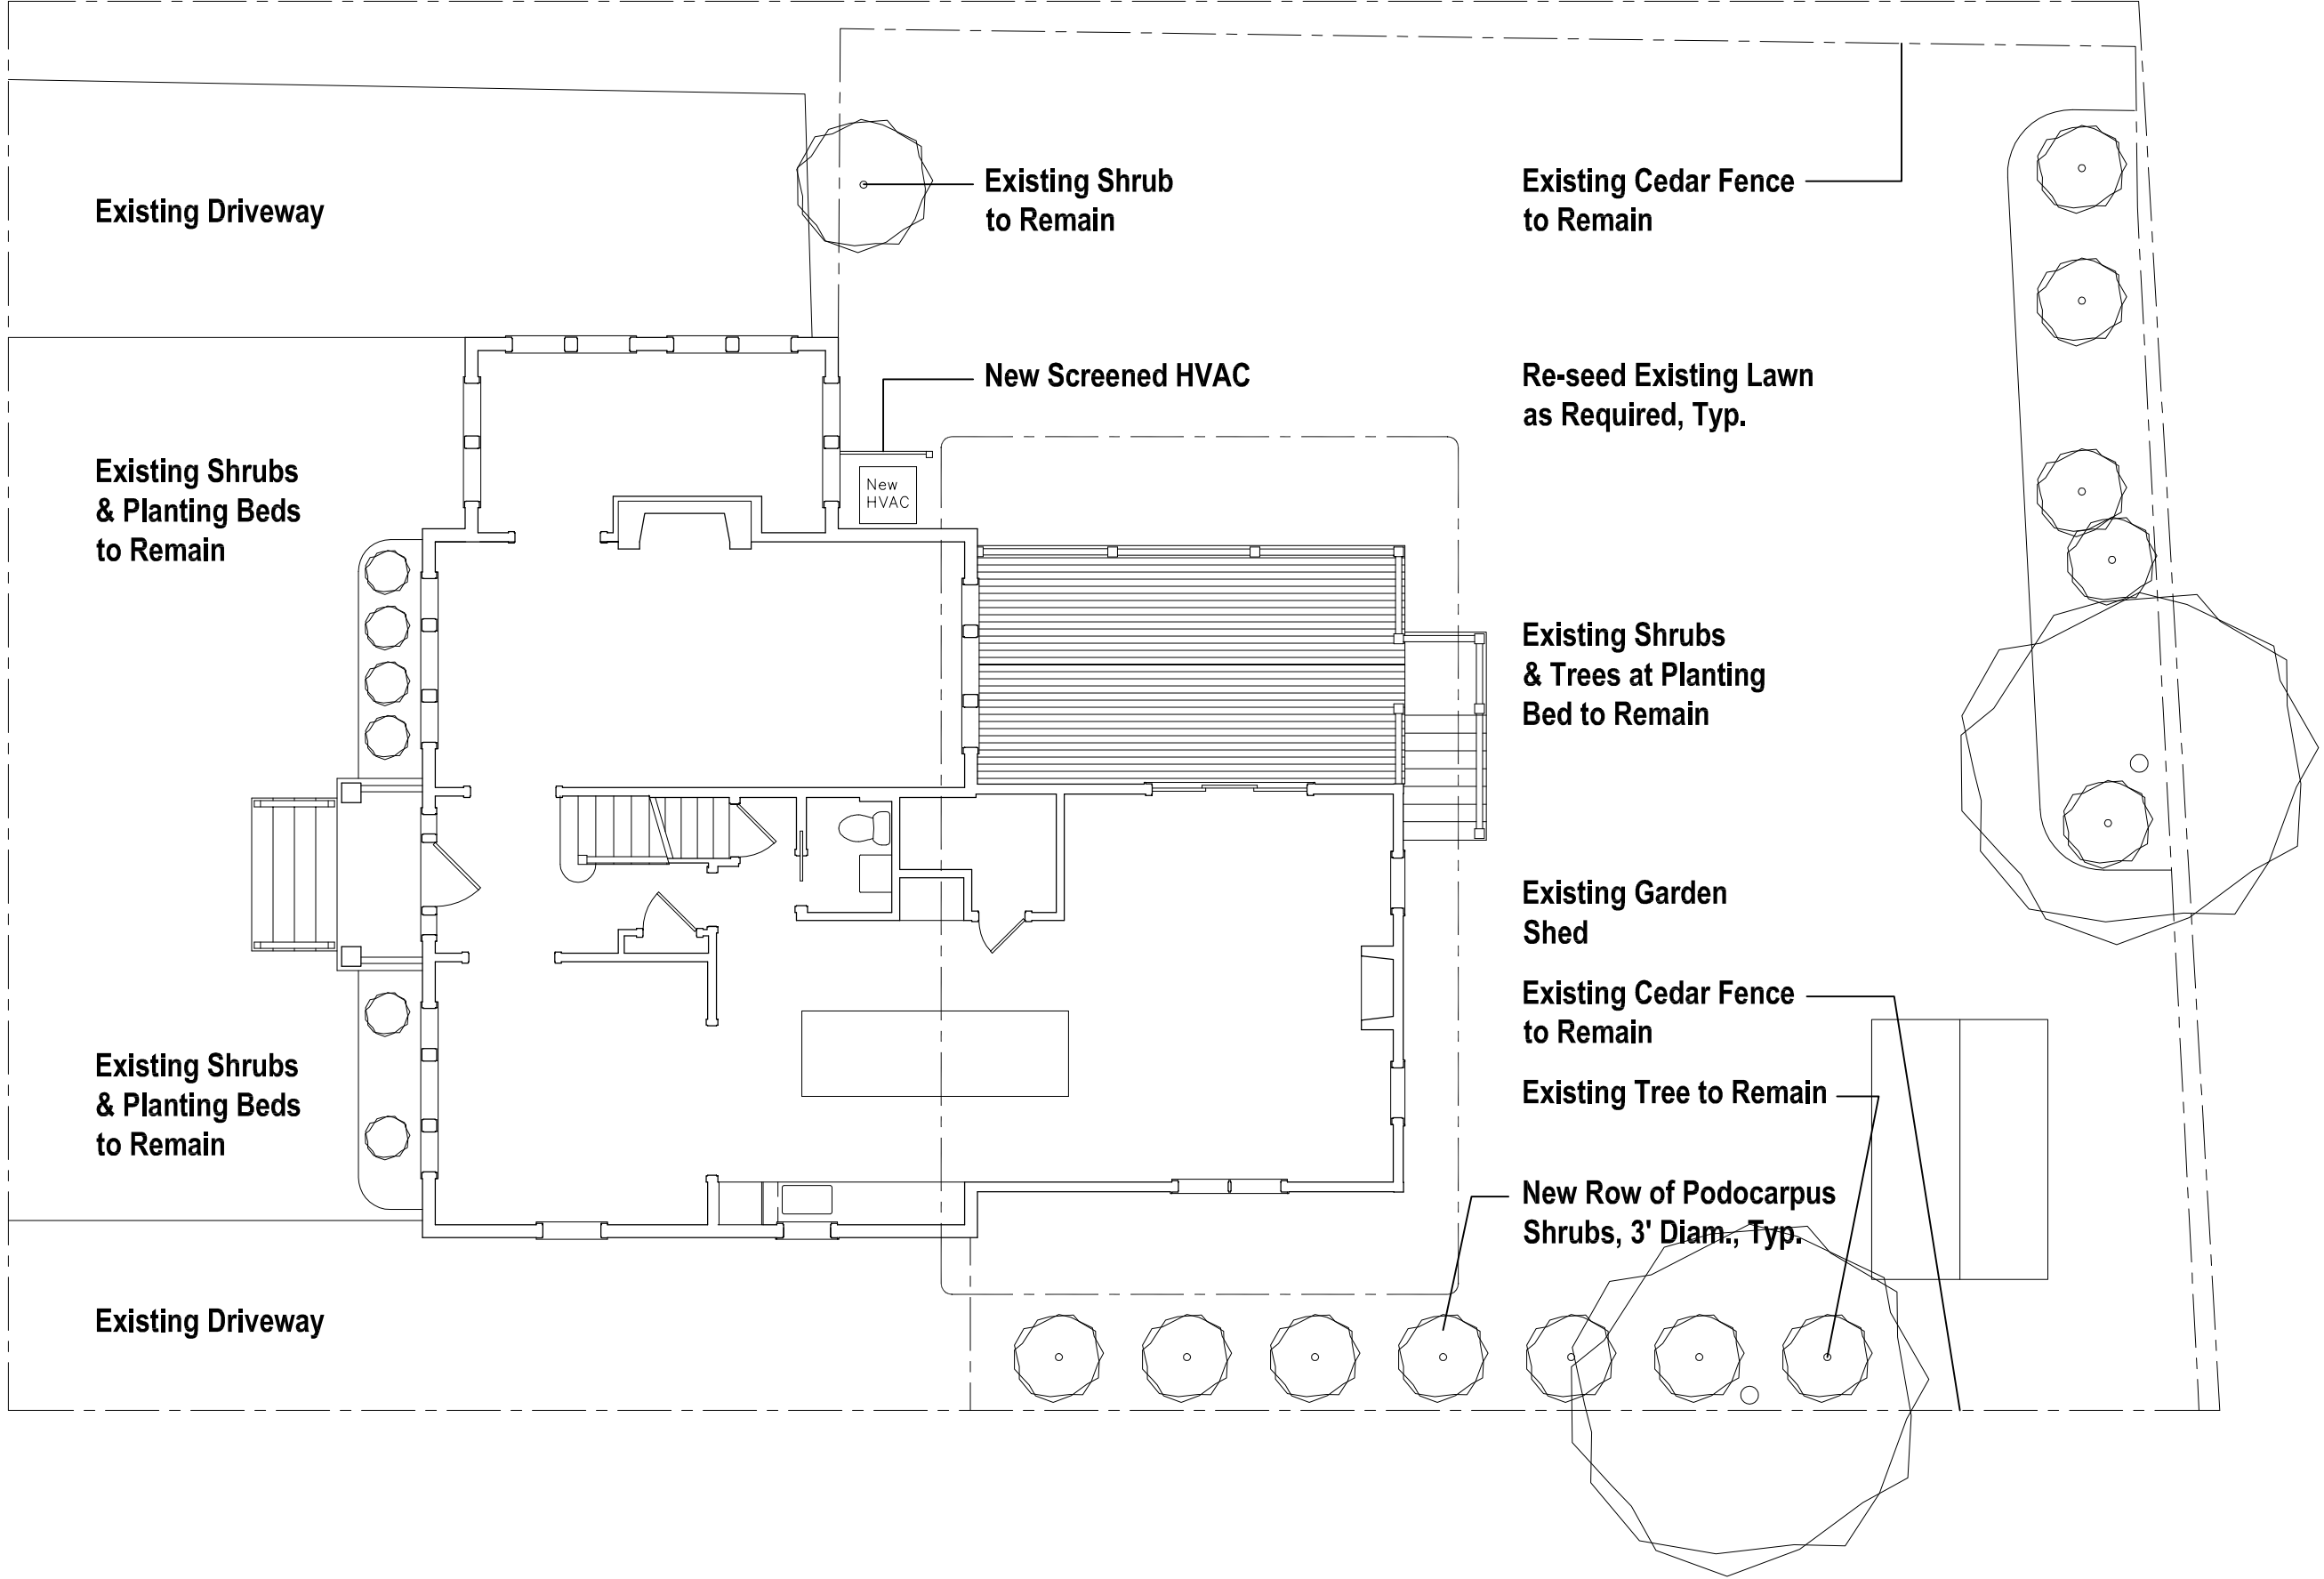

John Lodge Architects
56 Aberdeen Ave. Cambridge, MA 02138
T: 617.308.3037
E: John@JohnLodgeArchitects.com


Proposed Site & Landscaping Plan

Project No.: 2001.01
Date: 02-05-21
Scale: 1/8" = 1'-0"


Revisions	
No.	Date
1	
2	
3	
4	
5	
6	

**35 Poplar St.
Belmont, MA**


St-1

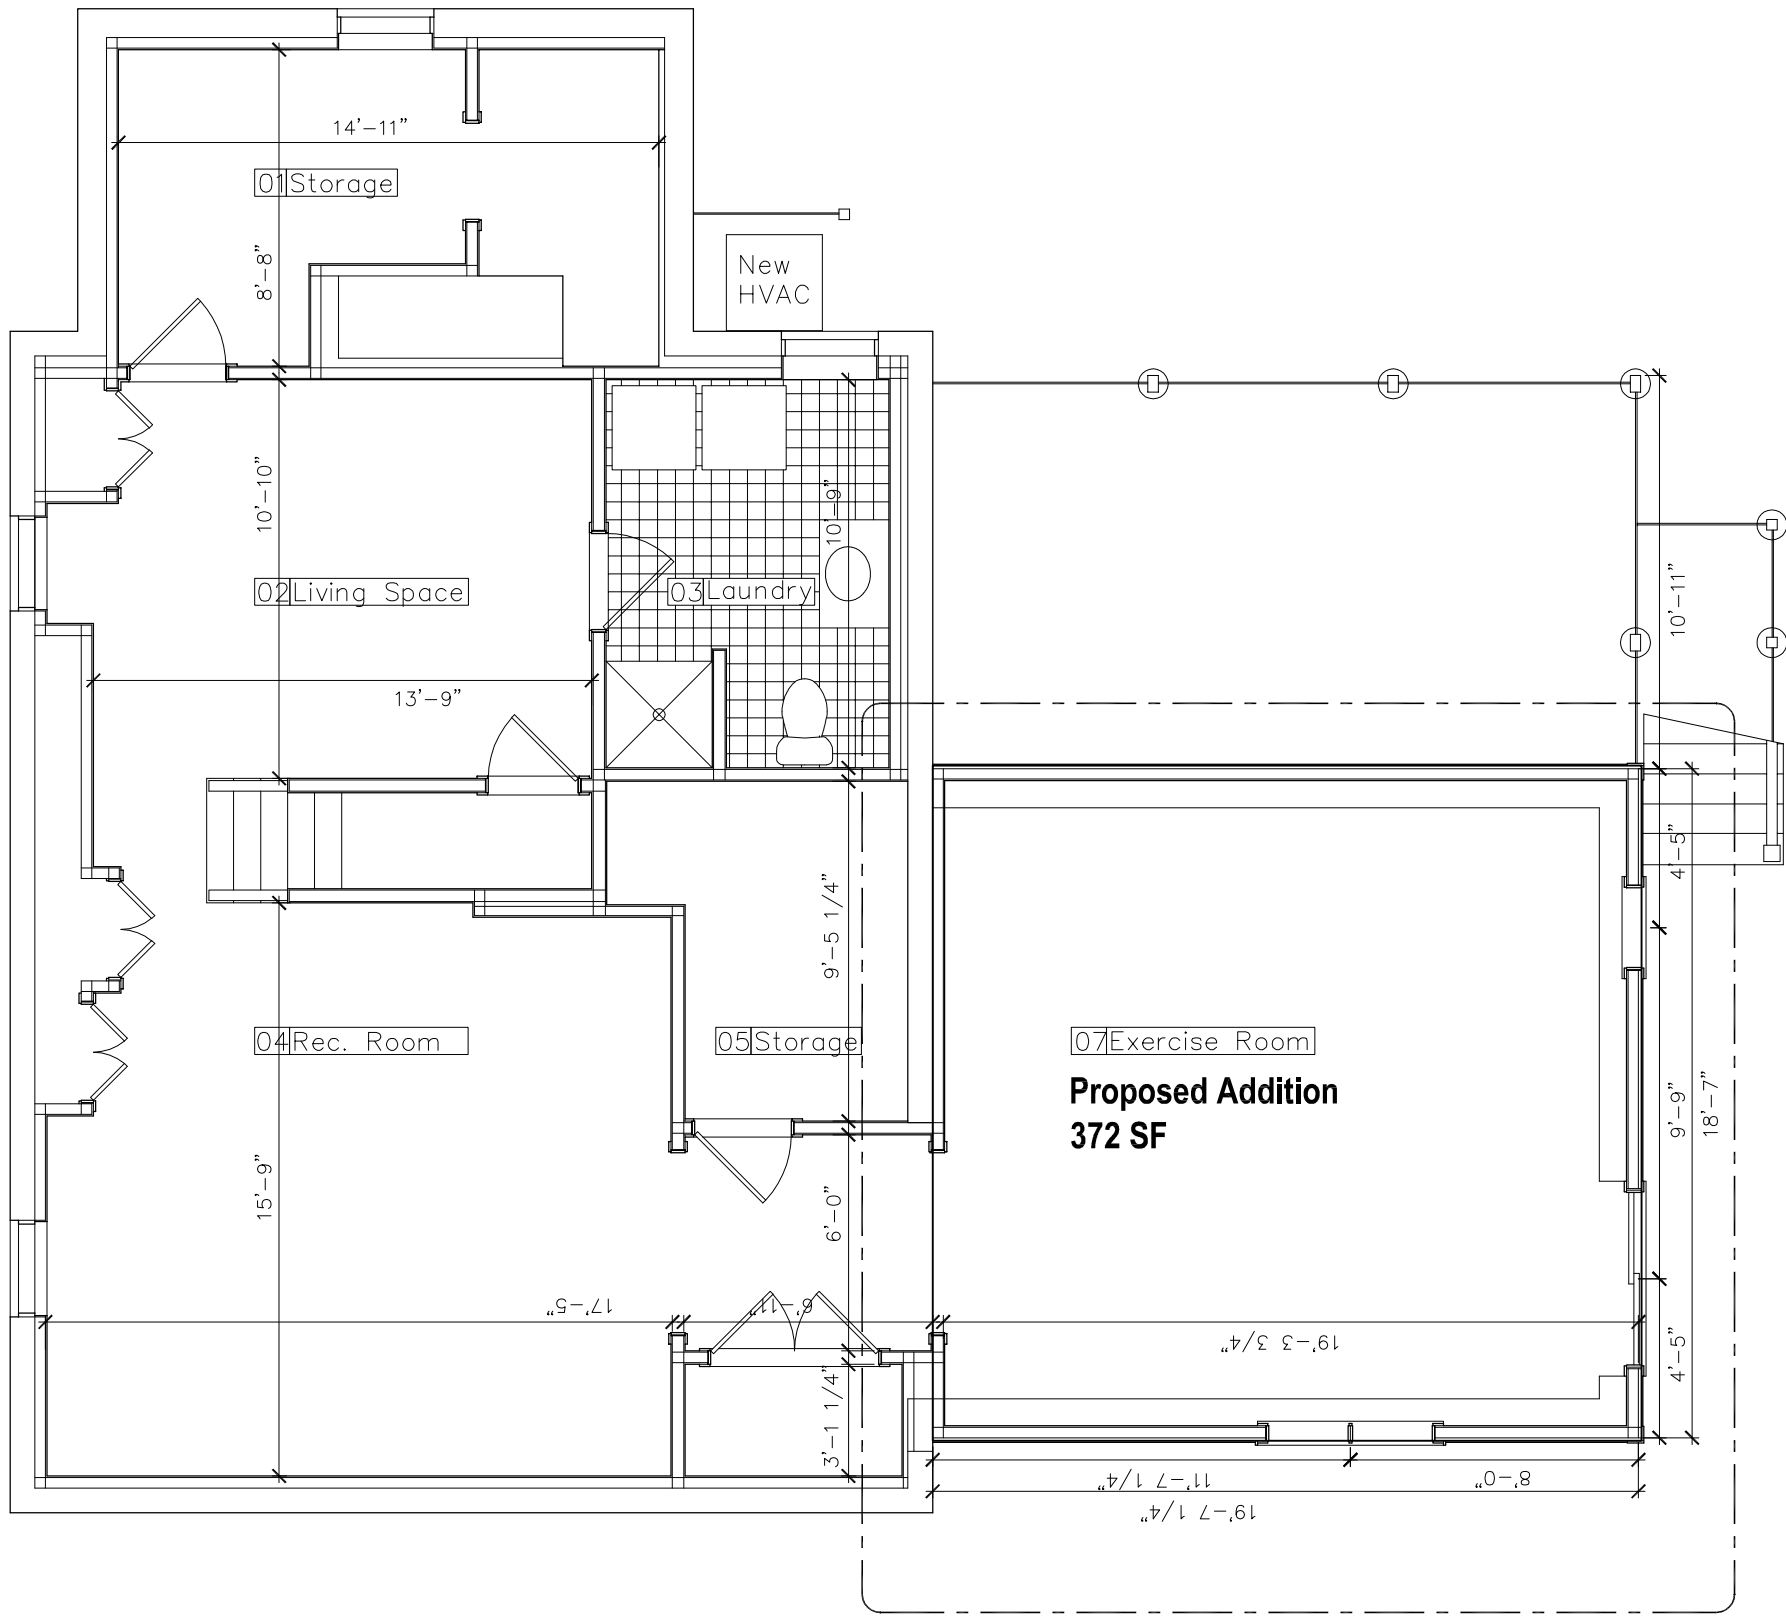

Revisions	
No.	Date
1	
2	
3	
4	
5	
6	

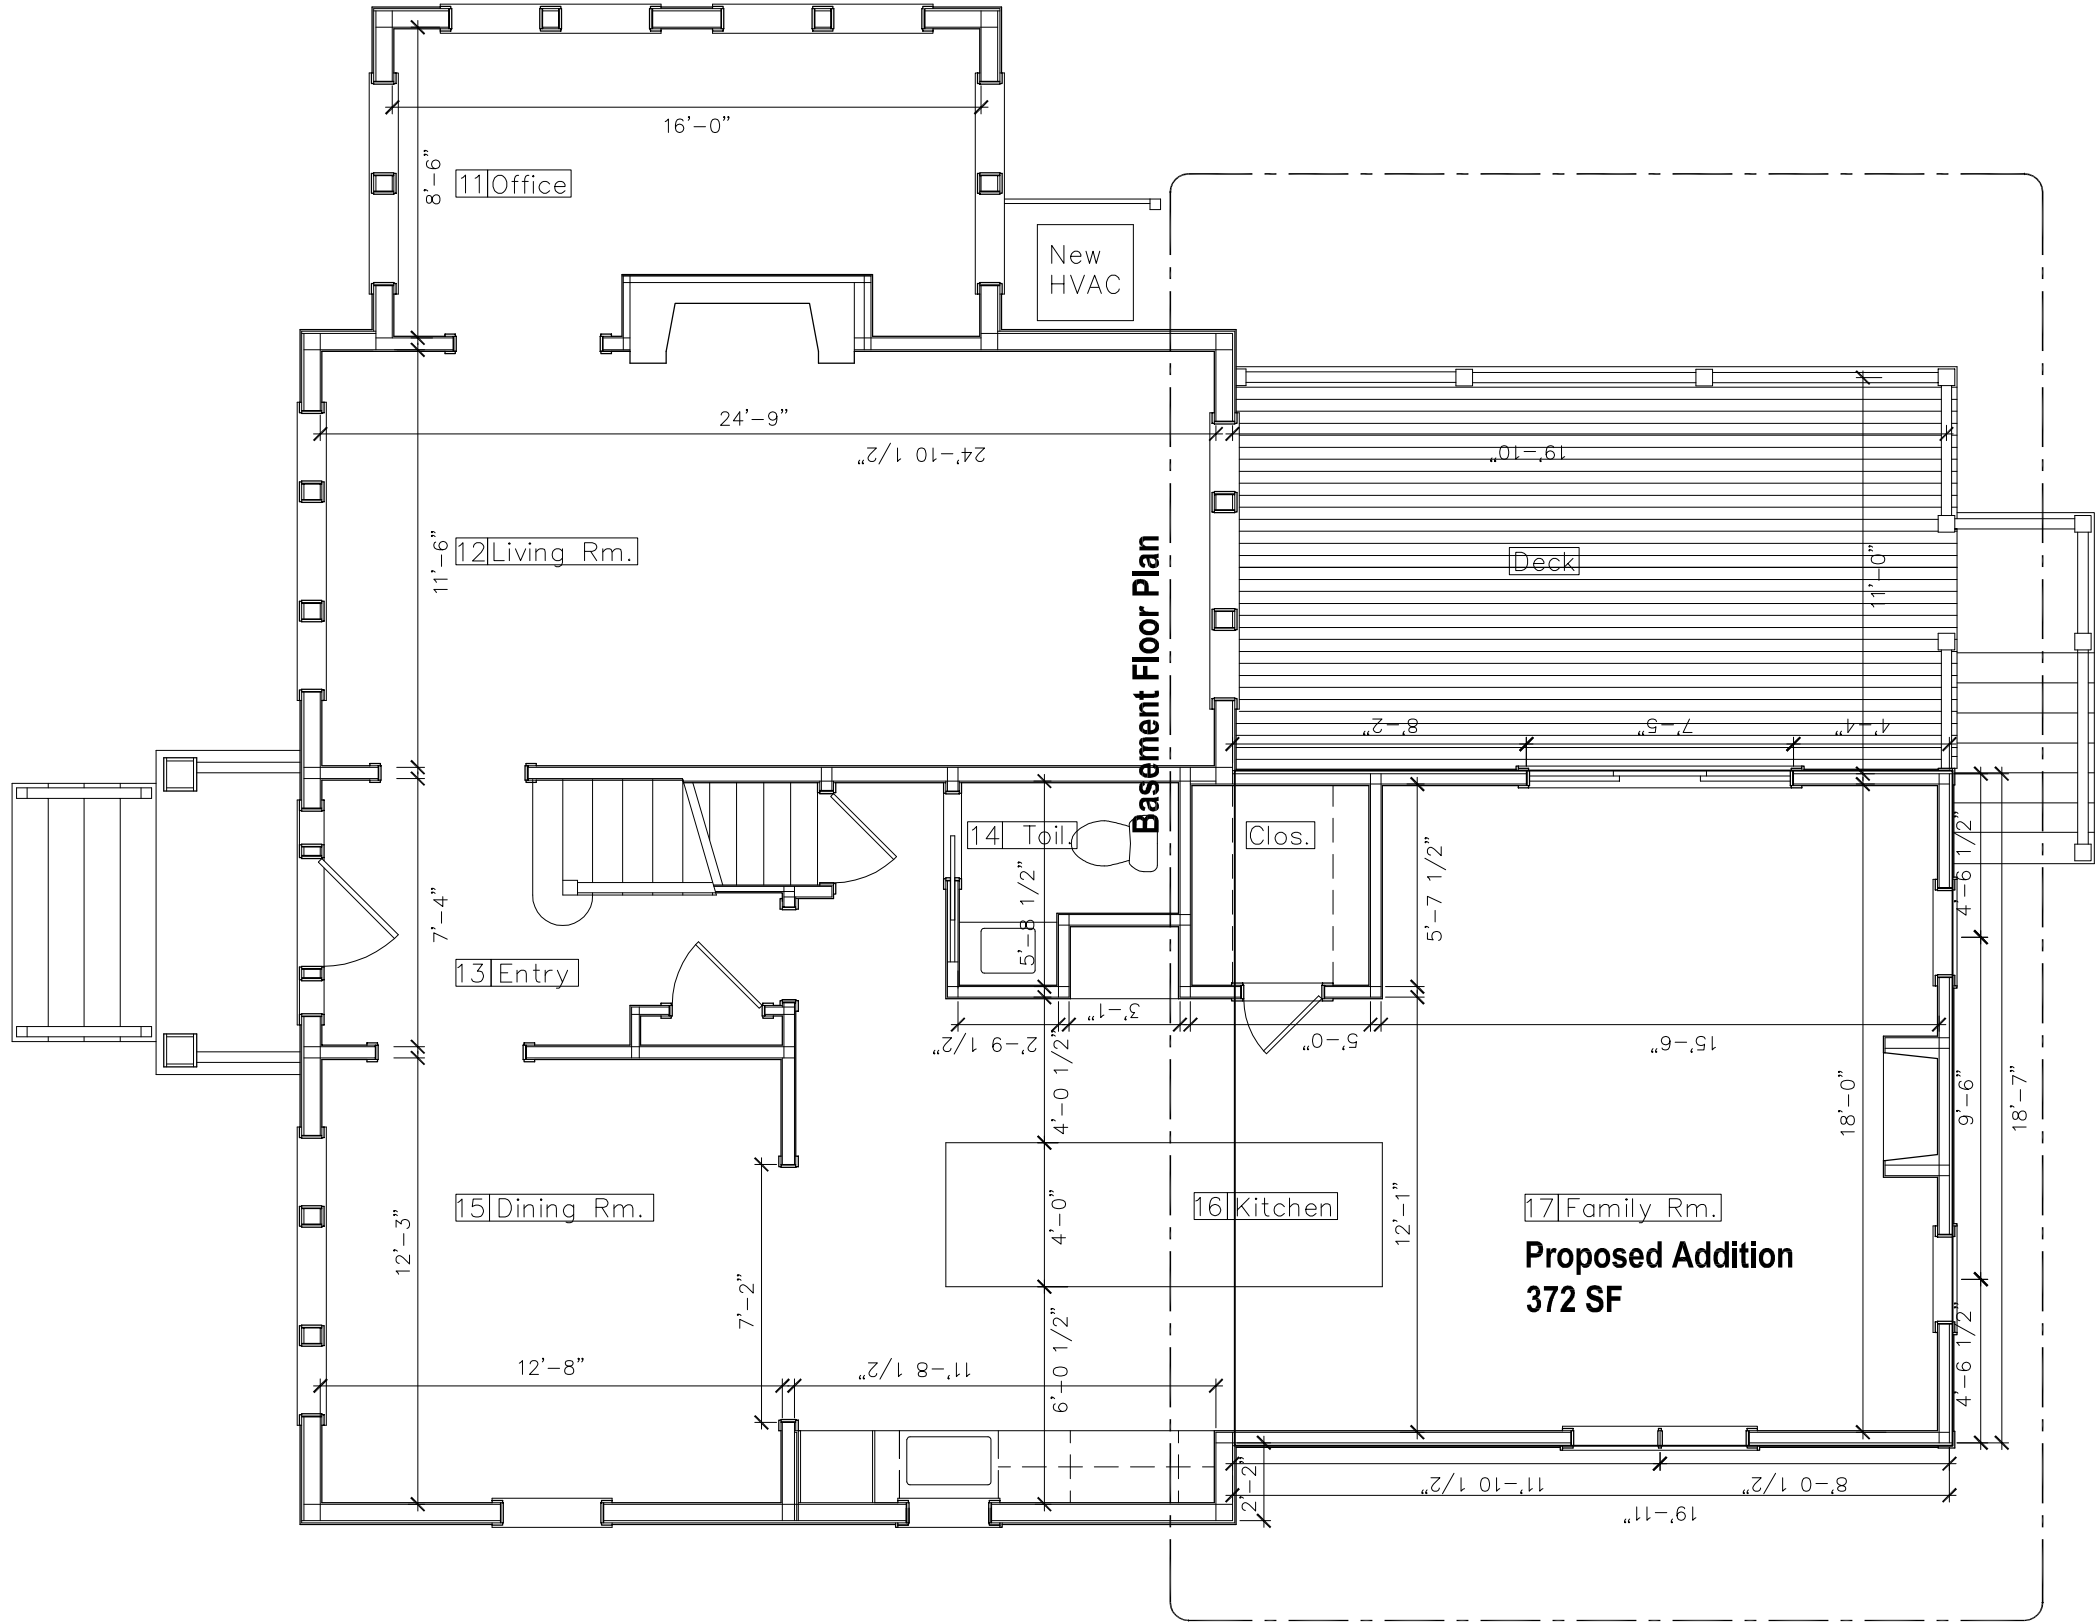

Revisions	
No.	Date
1	
2	
3	
4	
5	
6	

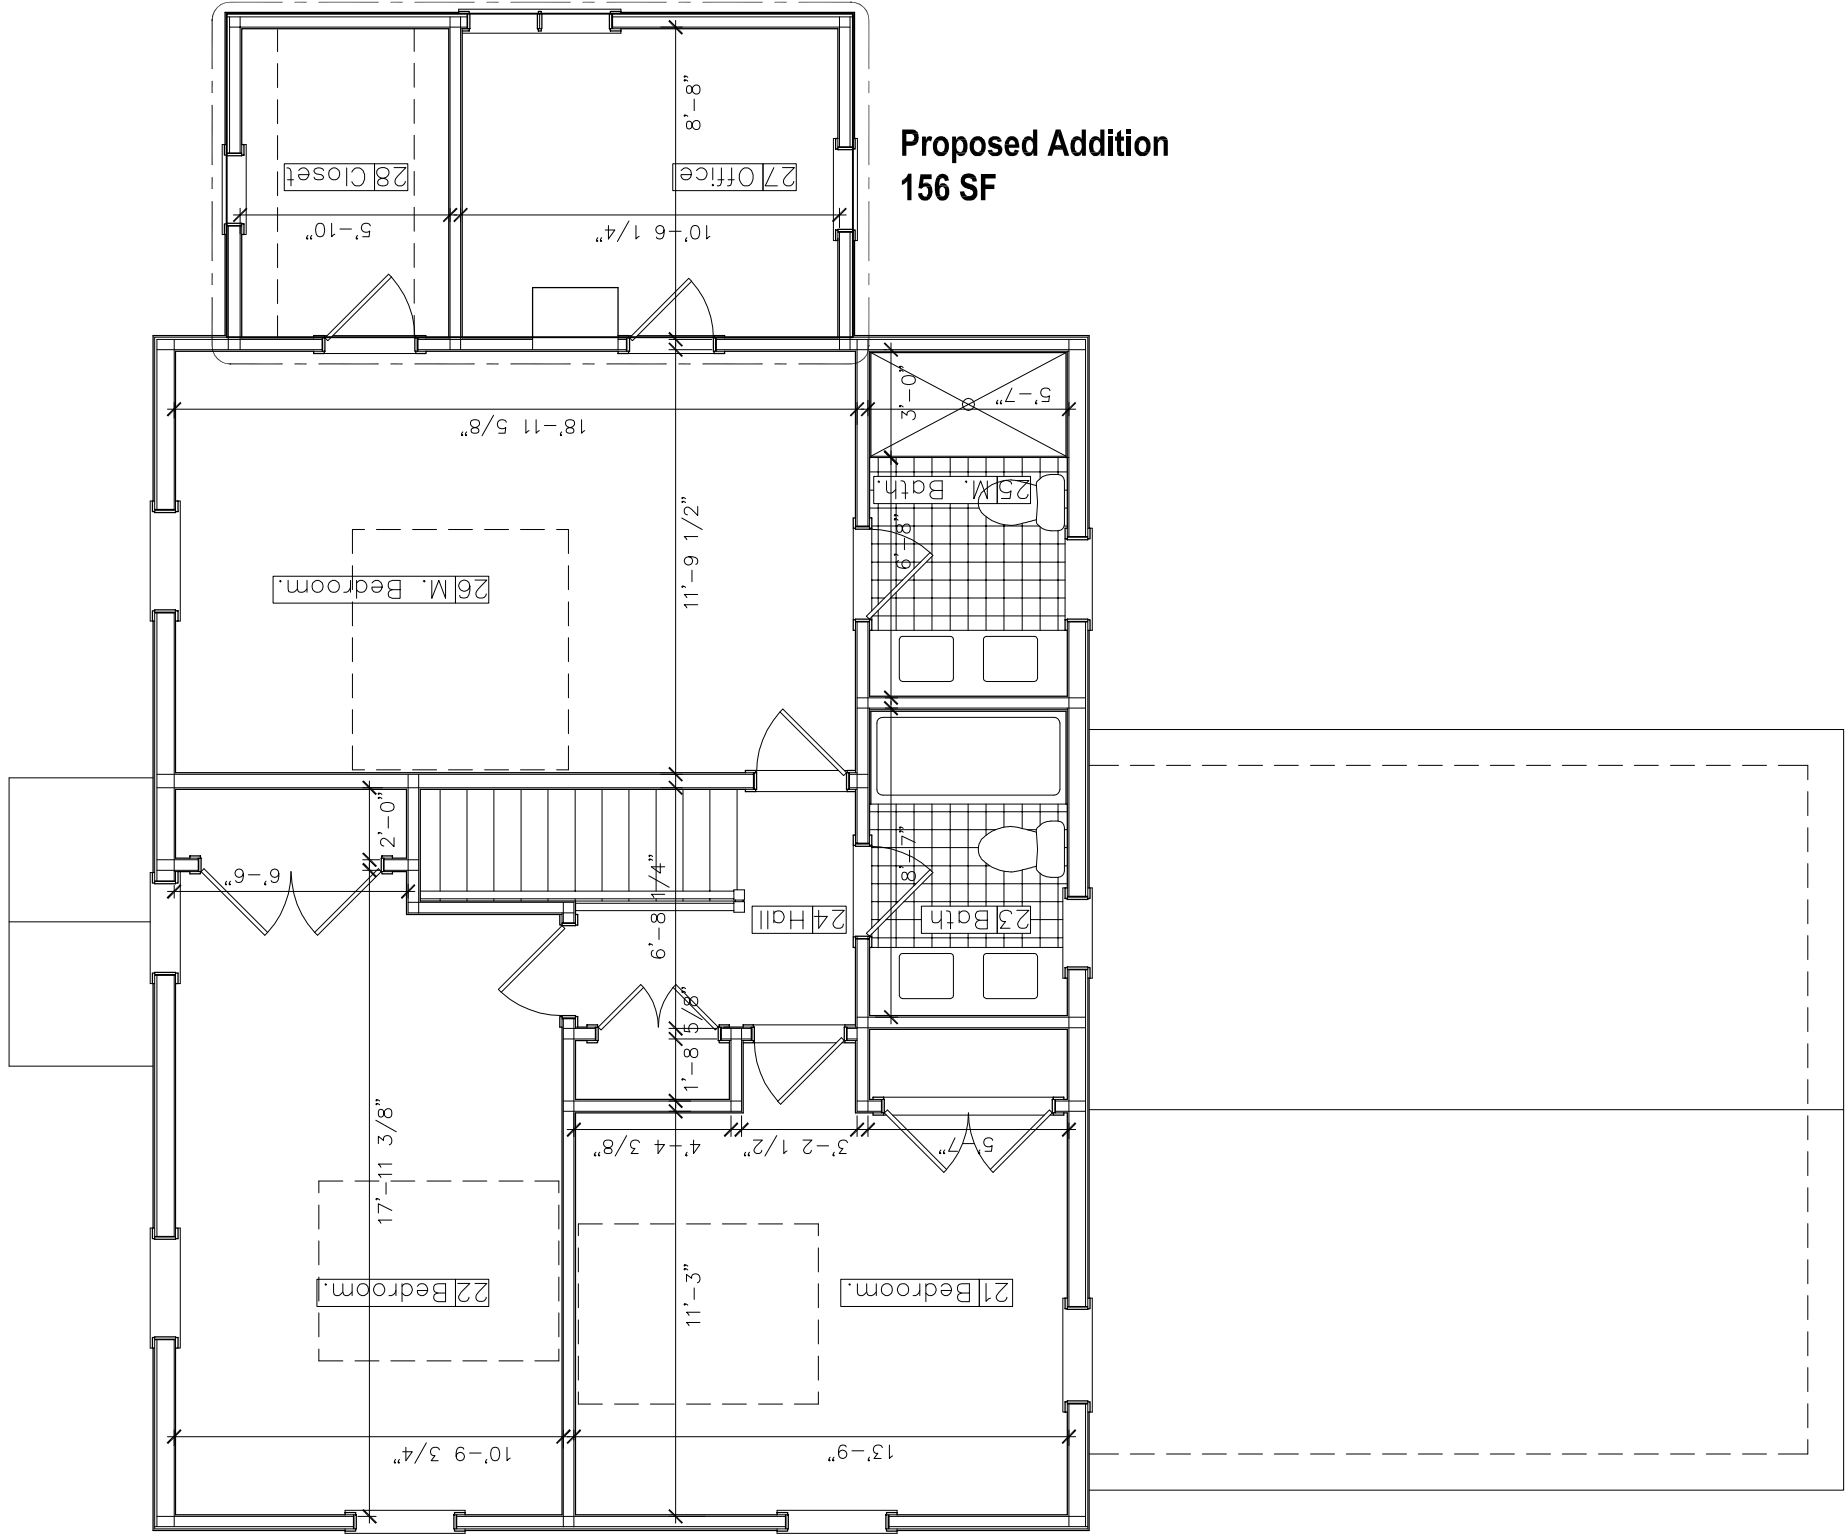

Revisions	
No.	Date
1	
2	
3	
4	
5	
6	



Existing Elevation



Proposed Elevation

Revisions					
No.	Date				
1					
2					
3					
4					
5					
6					



Existing Elevation



Proposed Elevation



Existing Elevation



Proposed Elevation



Existing Elevation



Proposed Elevation

Revisions	
No.	Date
1	
2	
3	
4	
5	
6	