





PLAN  
NORTH

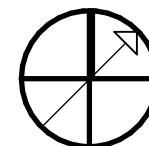

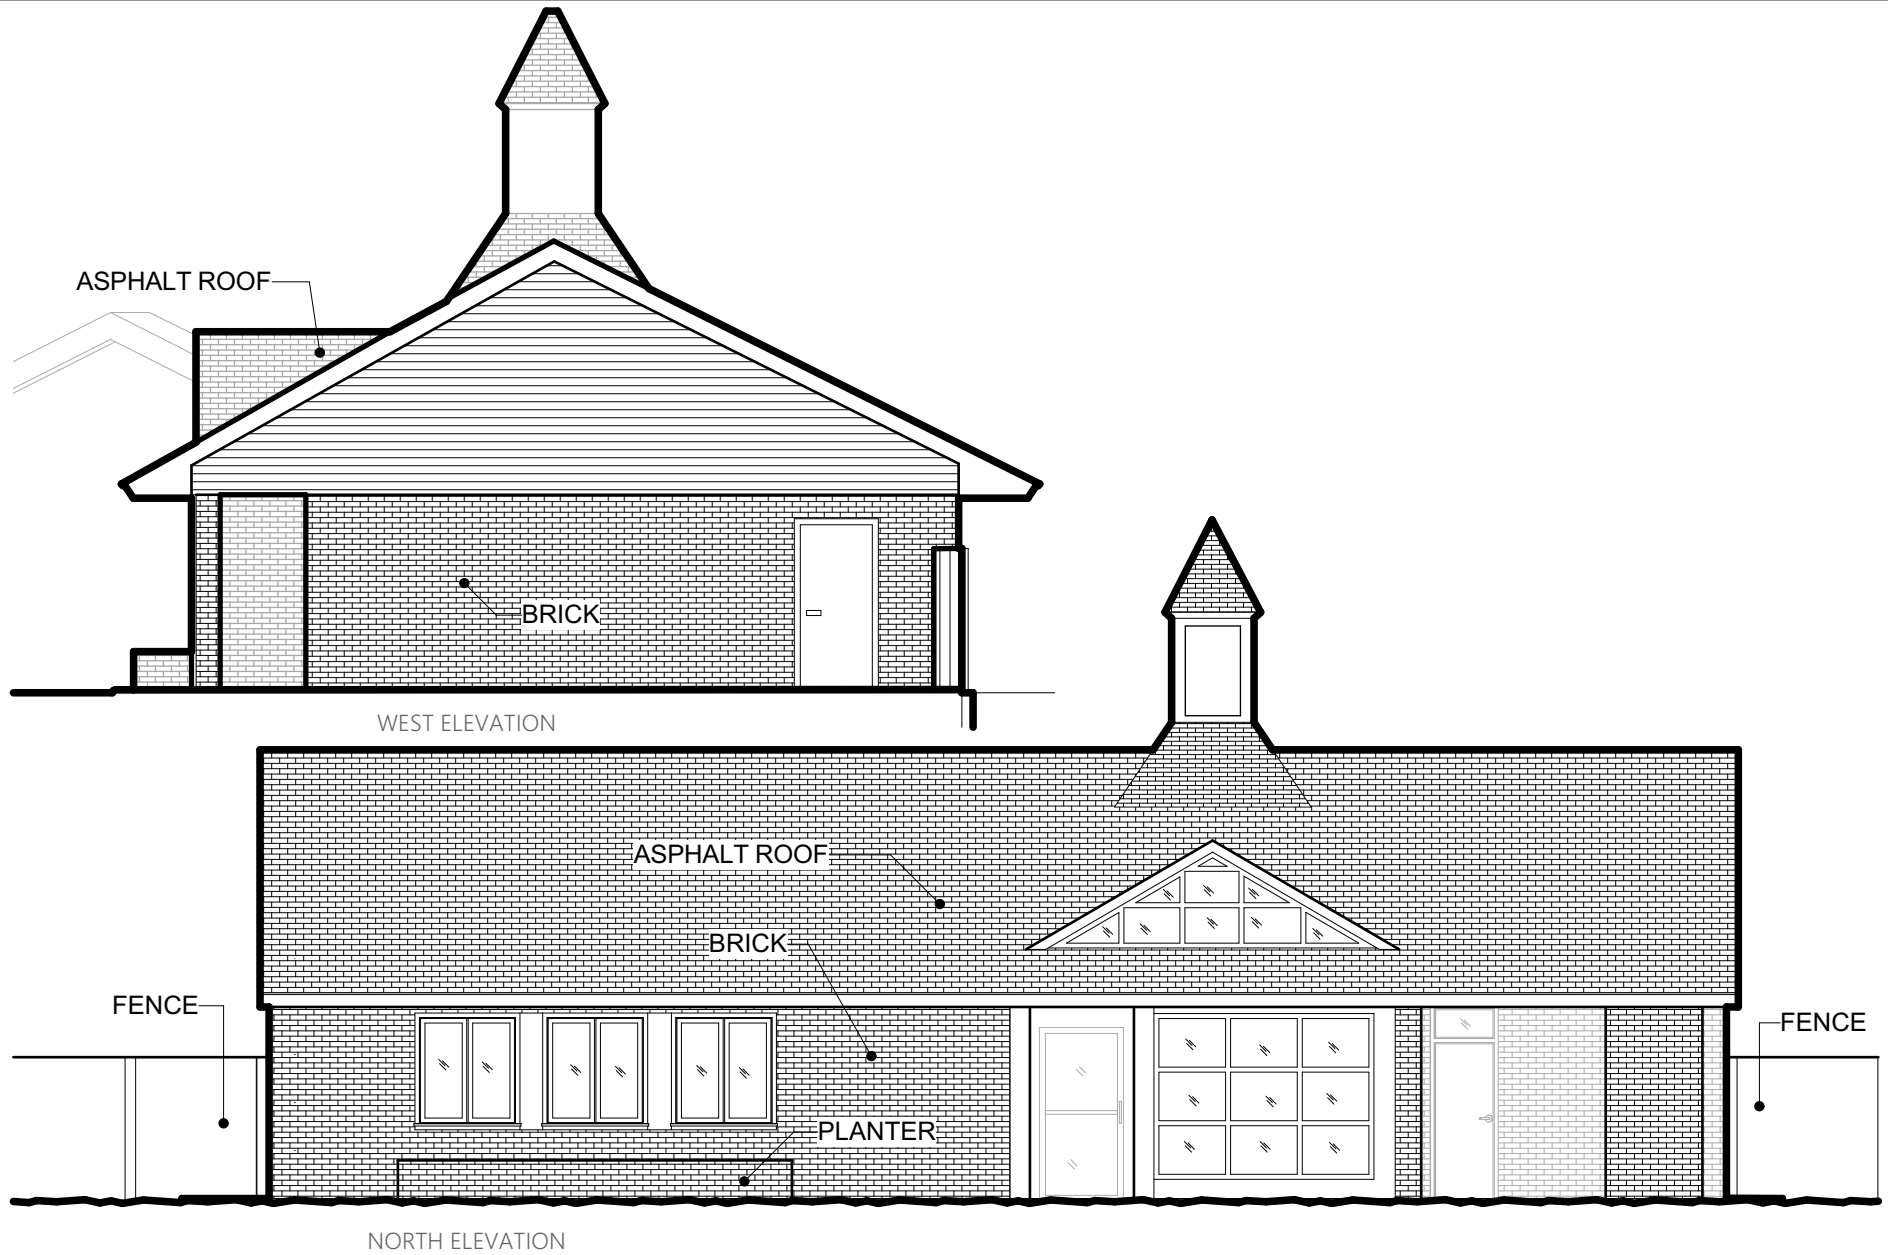

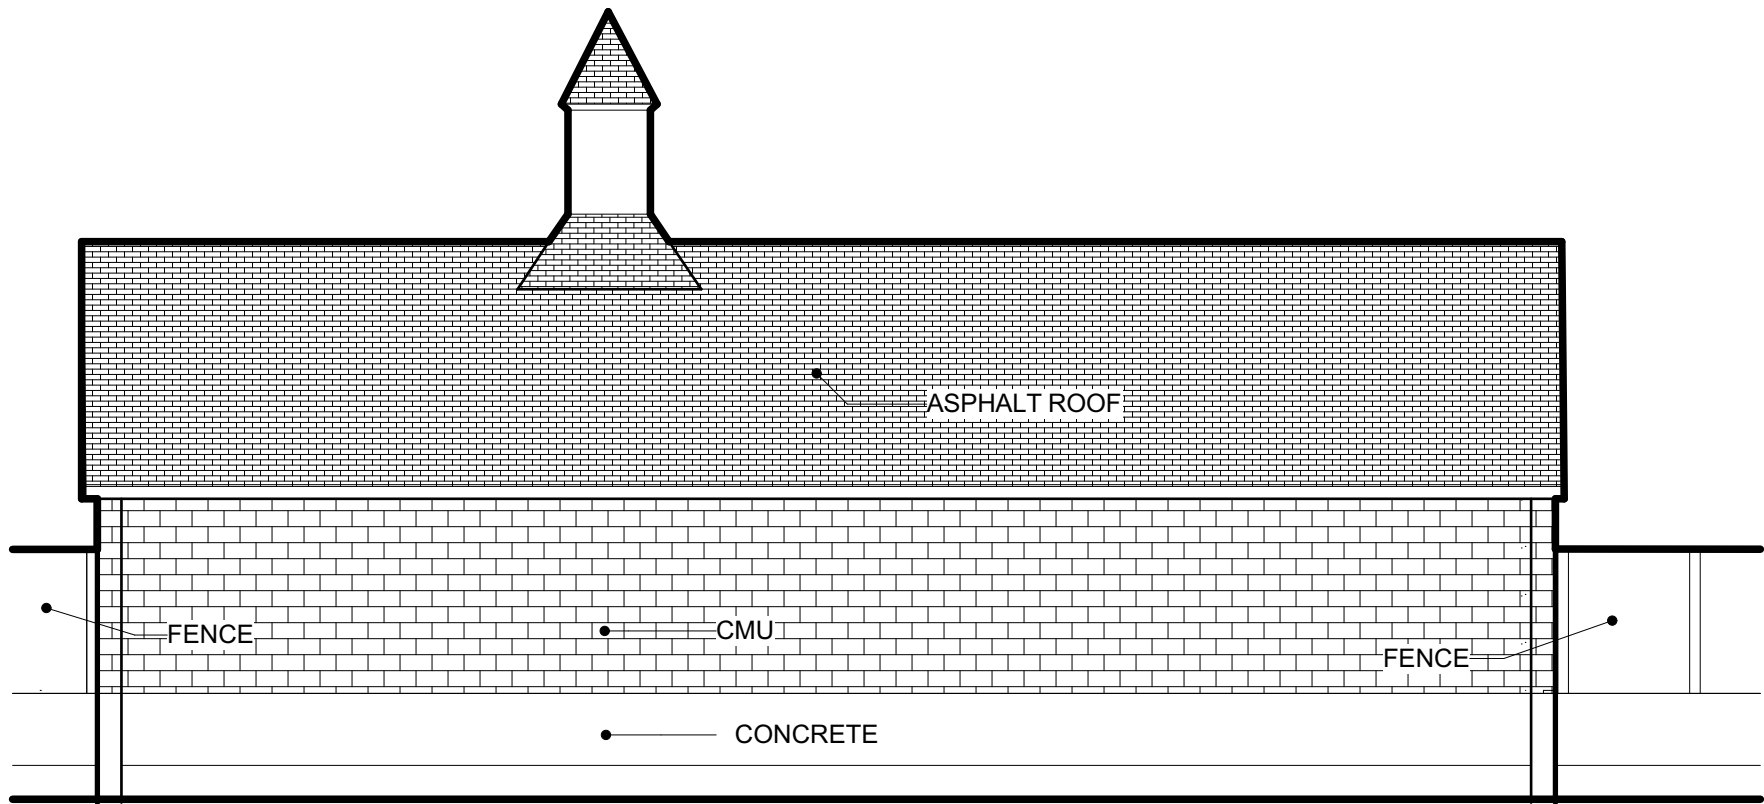

SOUTH ELEVATION

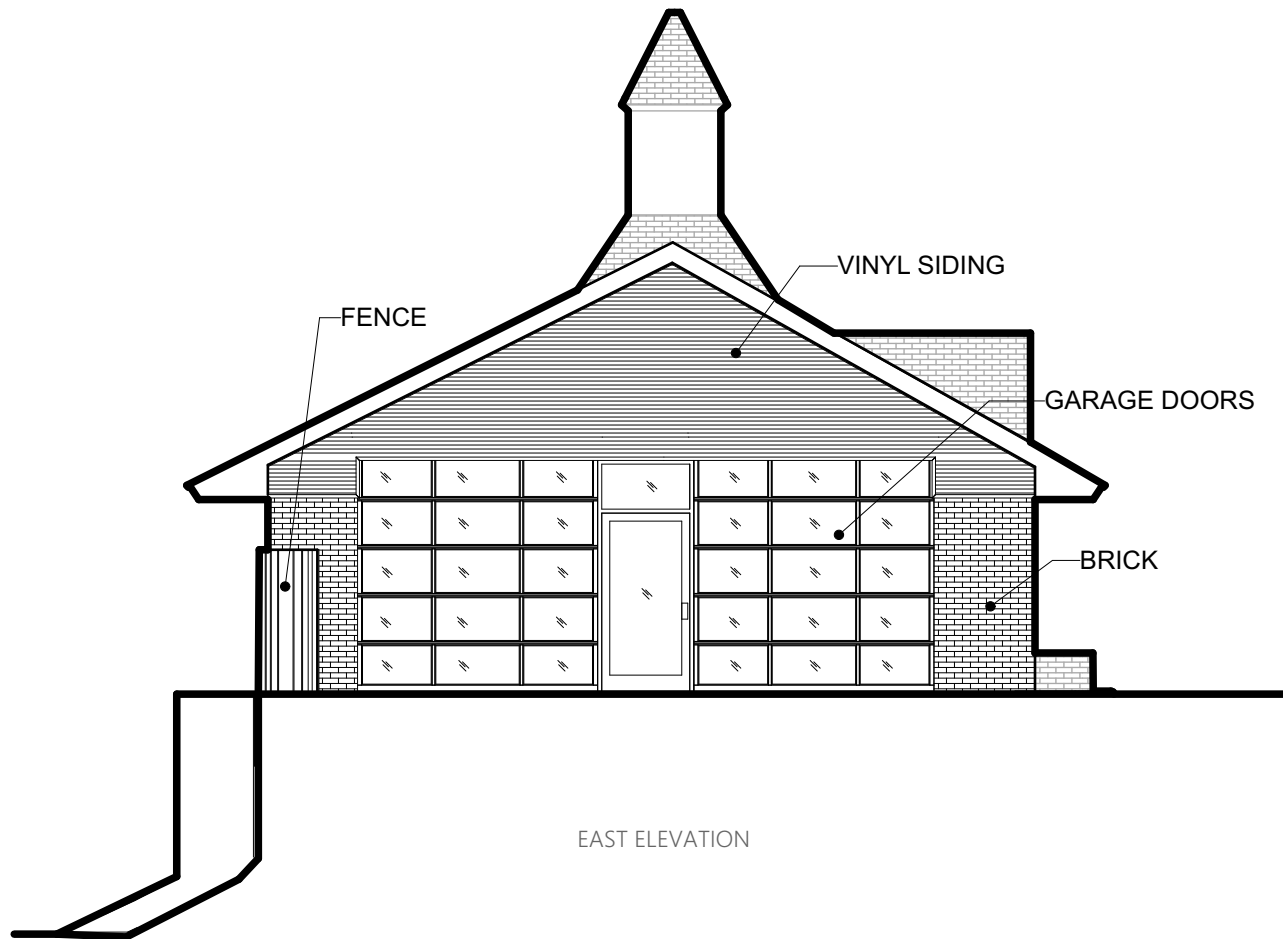

Existing Exterior Elevation

SCALE : 1/8" = 1'-0"

