

FAIRVIEW AVENUE
BELMONT MA
02478

LANDSCAPE
DESIGN


2954
05/26/2023
AS NOTED
ISP
ATR

PROPOSED PLANTING PLAN

Rojas Design, Inc.
Architecture
46 Wallham Street -
Suite 2A
Interior Design
Boston MA 02118
Landscape Architecture
617.725.1100


Roids

L-01


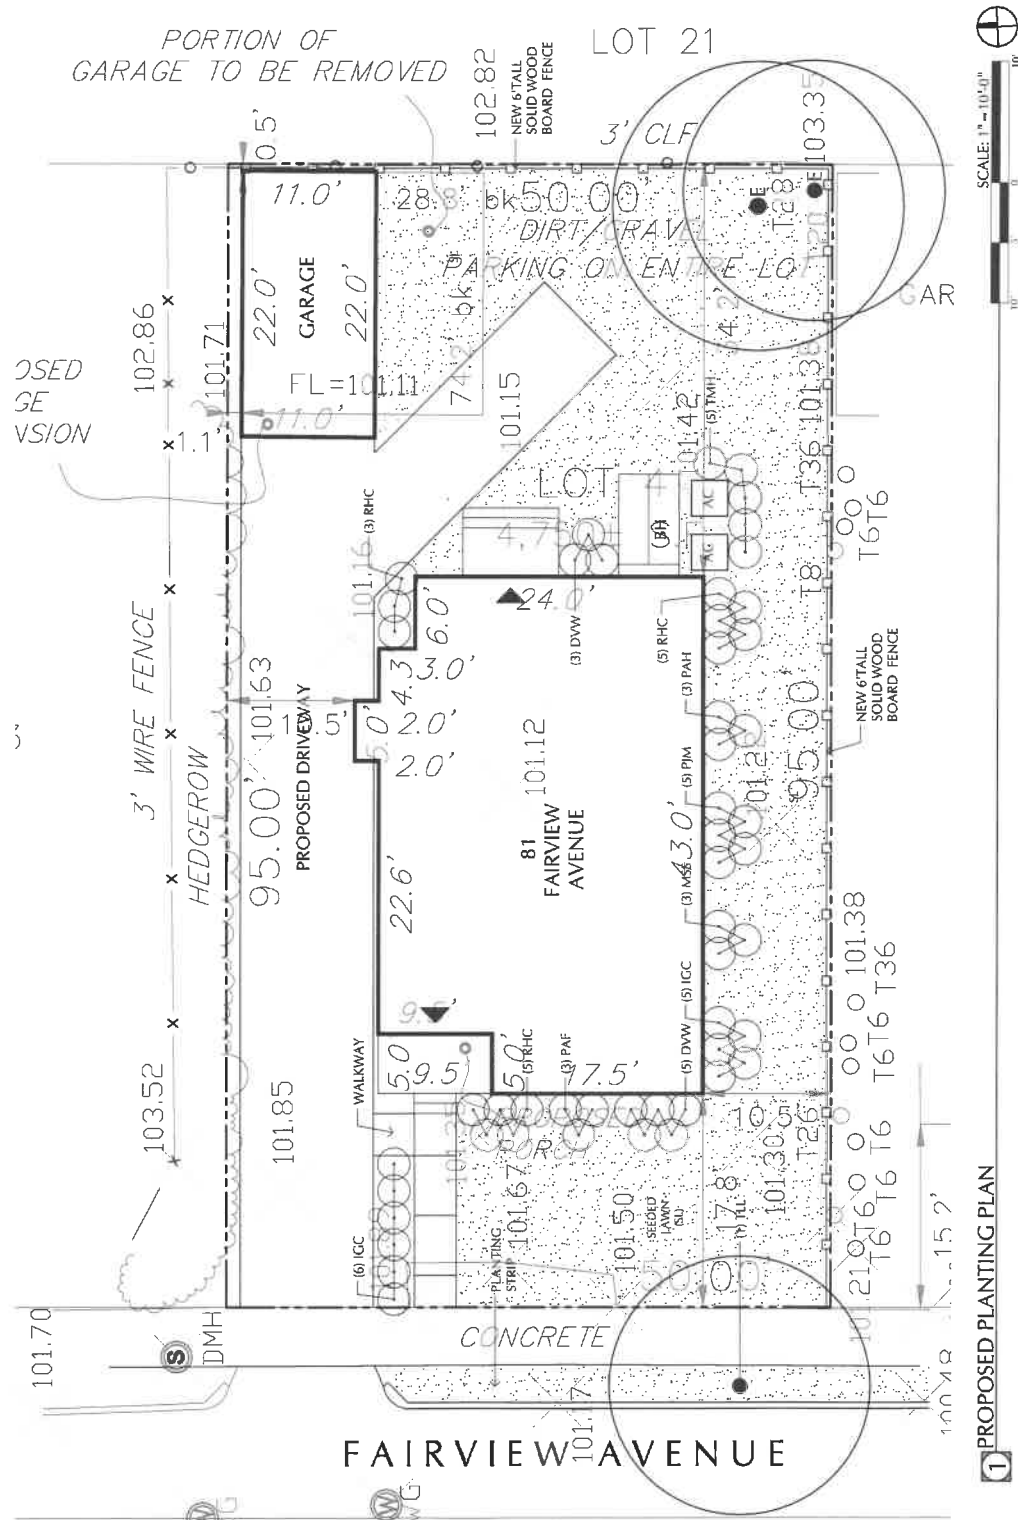


81 FAIRVIEW AVENUE, BELMONT MA				ROJAS DESIGN, INC.			RD 2954		05/26/2023	
SYMBOL		QTY	EXISTING TREE	BOTANICAL NAME	COMMON NAME	SIZE	CONDITION	REMARKS		
TREE	E	2	EXISTING TREE		EXISTING TREE	IN PLACE	TO REMAIN	PROTECT AS REQUIRED - PROVIDE CLASS 'A' PRUNING AS DIRECTED BY L.A.		
	TLL	1	TILIA CORDATA		LITTLE LEAF LINDBERGH	3'-3 1/2" CAL.	B & B	PRUNE BRANCHING TO 6'-0" ABOVE FINISHED GRADE		
SHRUBS	DWW	8	RHODODENDRON 'DELAWARE VALLEY WHITE'		'DELAWARE VALLEY WHITE' AZALEA	2'-6" - 3'-0" TALL	5 GAL	WHITE FLOWERS - BLOOMS APRIL - MAY - SPACING AT 2'-6" O.C. - EVERGREEN		
	IGC	11	ILEX GLABRA 'COMPACTA'		COMPACT INKBERY	2'-6" - 3'-0" TALL	B & B	EVERGREEN DENSE MOUNDLED FORM - SPACING AT 2'-6" O.C.		
	PMA	5	RHODODENDRON 'PM'		'PM' RHODODENDRON	2'-6" - 3'-0" TALL	B & B	MAGENTA FLOWERS - BLOOMS LATE SPRING - EARLY SUMMER - SPACING AT 2'-6" O.C. - EVERGREEN		
	RHC	13	RHODODENDRON 'RHINO-CRIMSON'		'RHINO-CRIMSON' AZALEA	2'-6" - 3'-0" TALL	5 GAL	FUCHSIA FLOWERS - BLOOMS LATE SPRING - EARLY SUMMER - SPACING AT 2'-6" O.C. - EVERGREEN		
	TMH	5	TAXUS X MEDIA 'HICKSII'		'HICKSII' YEW	2'-6" - 3'-0" TALL	B & B	EVERGREEN WITH UPRIGHT FORM - SPACING AT 2'-6" O.C.		
GRASSES	MSS	3	MISCANTHUS SINENSIS 'STRICTUS'		ZEBRA GRASS	4'-0" - 7'-0" TALL	3 GAL	GREEN AND YELLOW BANDED BLADES WITH YELLOW FLOWERS - BLOOMS JULY - SEPTEMBER		
	PAF	3	PENNISETUM ALOPECUROIDES		FOUNTAIN GRASS	2'-6" - 5'-0" TALL	3 GAL	FOUNTAIN SHAPED FORM WITH DARK GREEN BLADES AND BUFF WHITE FLOWERS IN JULY - OCTOBER		
	PAH	3	PENNISETUM ALOPECUROIDES 'HAEMELI'		DWARF EARLY ROSE FOUNTAIN GRASS	1'-6" - 2'-6" TALL	3 GAL	DENSE CLUMPED GROWTH WITH UPRIGHT MOUNDS OF PURPLE FLOWERS		
P.C.		220	SEDED LAWN			PEARL'S PREMIUM SUN-SHADE MIX	6" CLEAM LOAM MIX			
		5Y			SEDED LAWN			SLICE SEEDING OR HYDROSEEDING FOR FULL COVERAGE OF NOTED AREAS		

NOTE:
ALL TREES SHALL HAVE THE SAME RELATIONSHIP TO FINISHED GRADE AFTER PLANTING AS THEY HAD AT THE ORIGINAL NURSERY SETTING. ROOT FLARE SHALL BE 2" ABOVE FINISHED GRADE

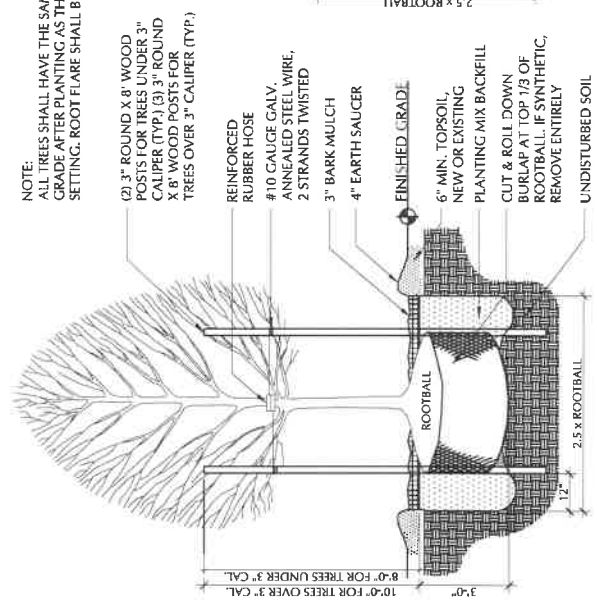

NOTE:
ALL SHRUBS SHALL HAVE THE SAME RELATIONSHIP TO FINISHED GRADE AFTER PLANTING AS THEY HAD AT THE ORIGINAL NURSERY SETTING

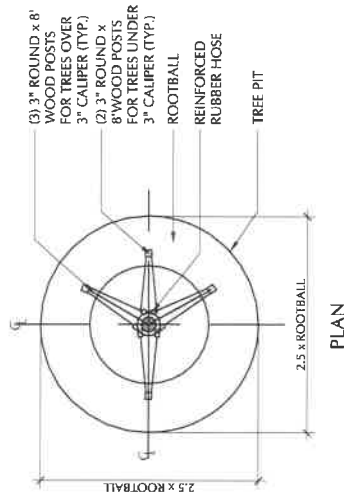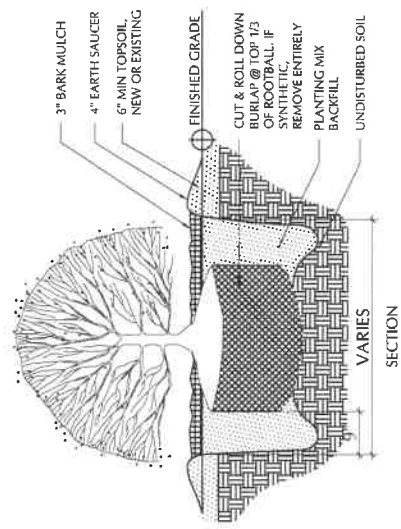

2054
05/26/2023
AS NOTED
ISP
ATR

PLANT LIST
& DETAILS

Rojas
Rojas Design, Inc.
46 Williams Street
Boston, MA 02118
(617) 784-6028