

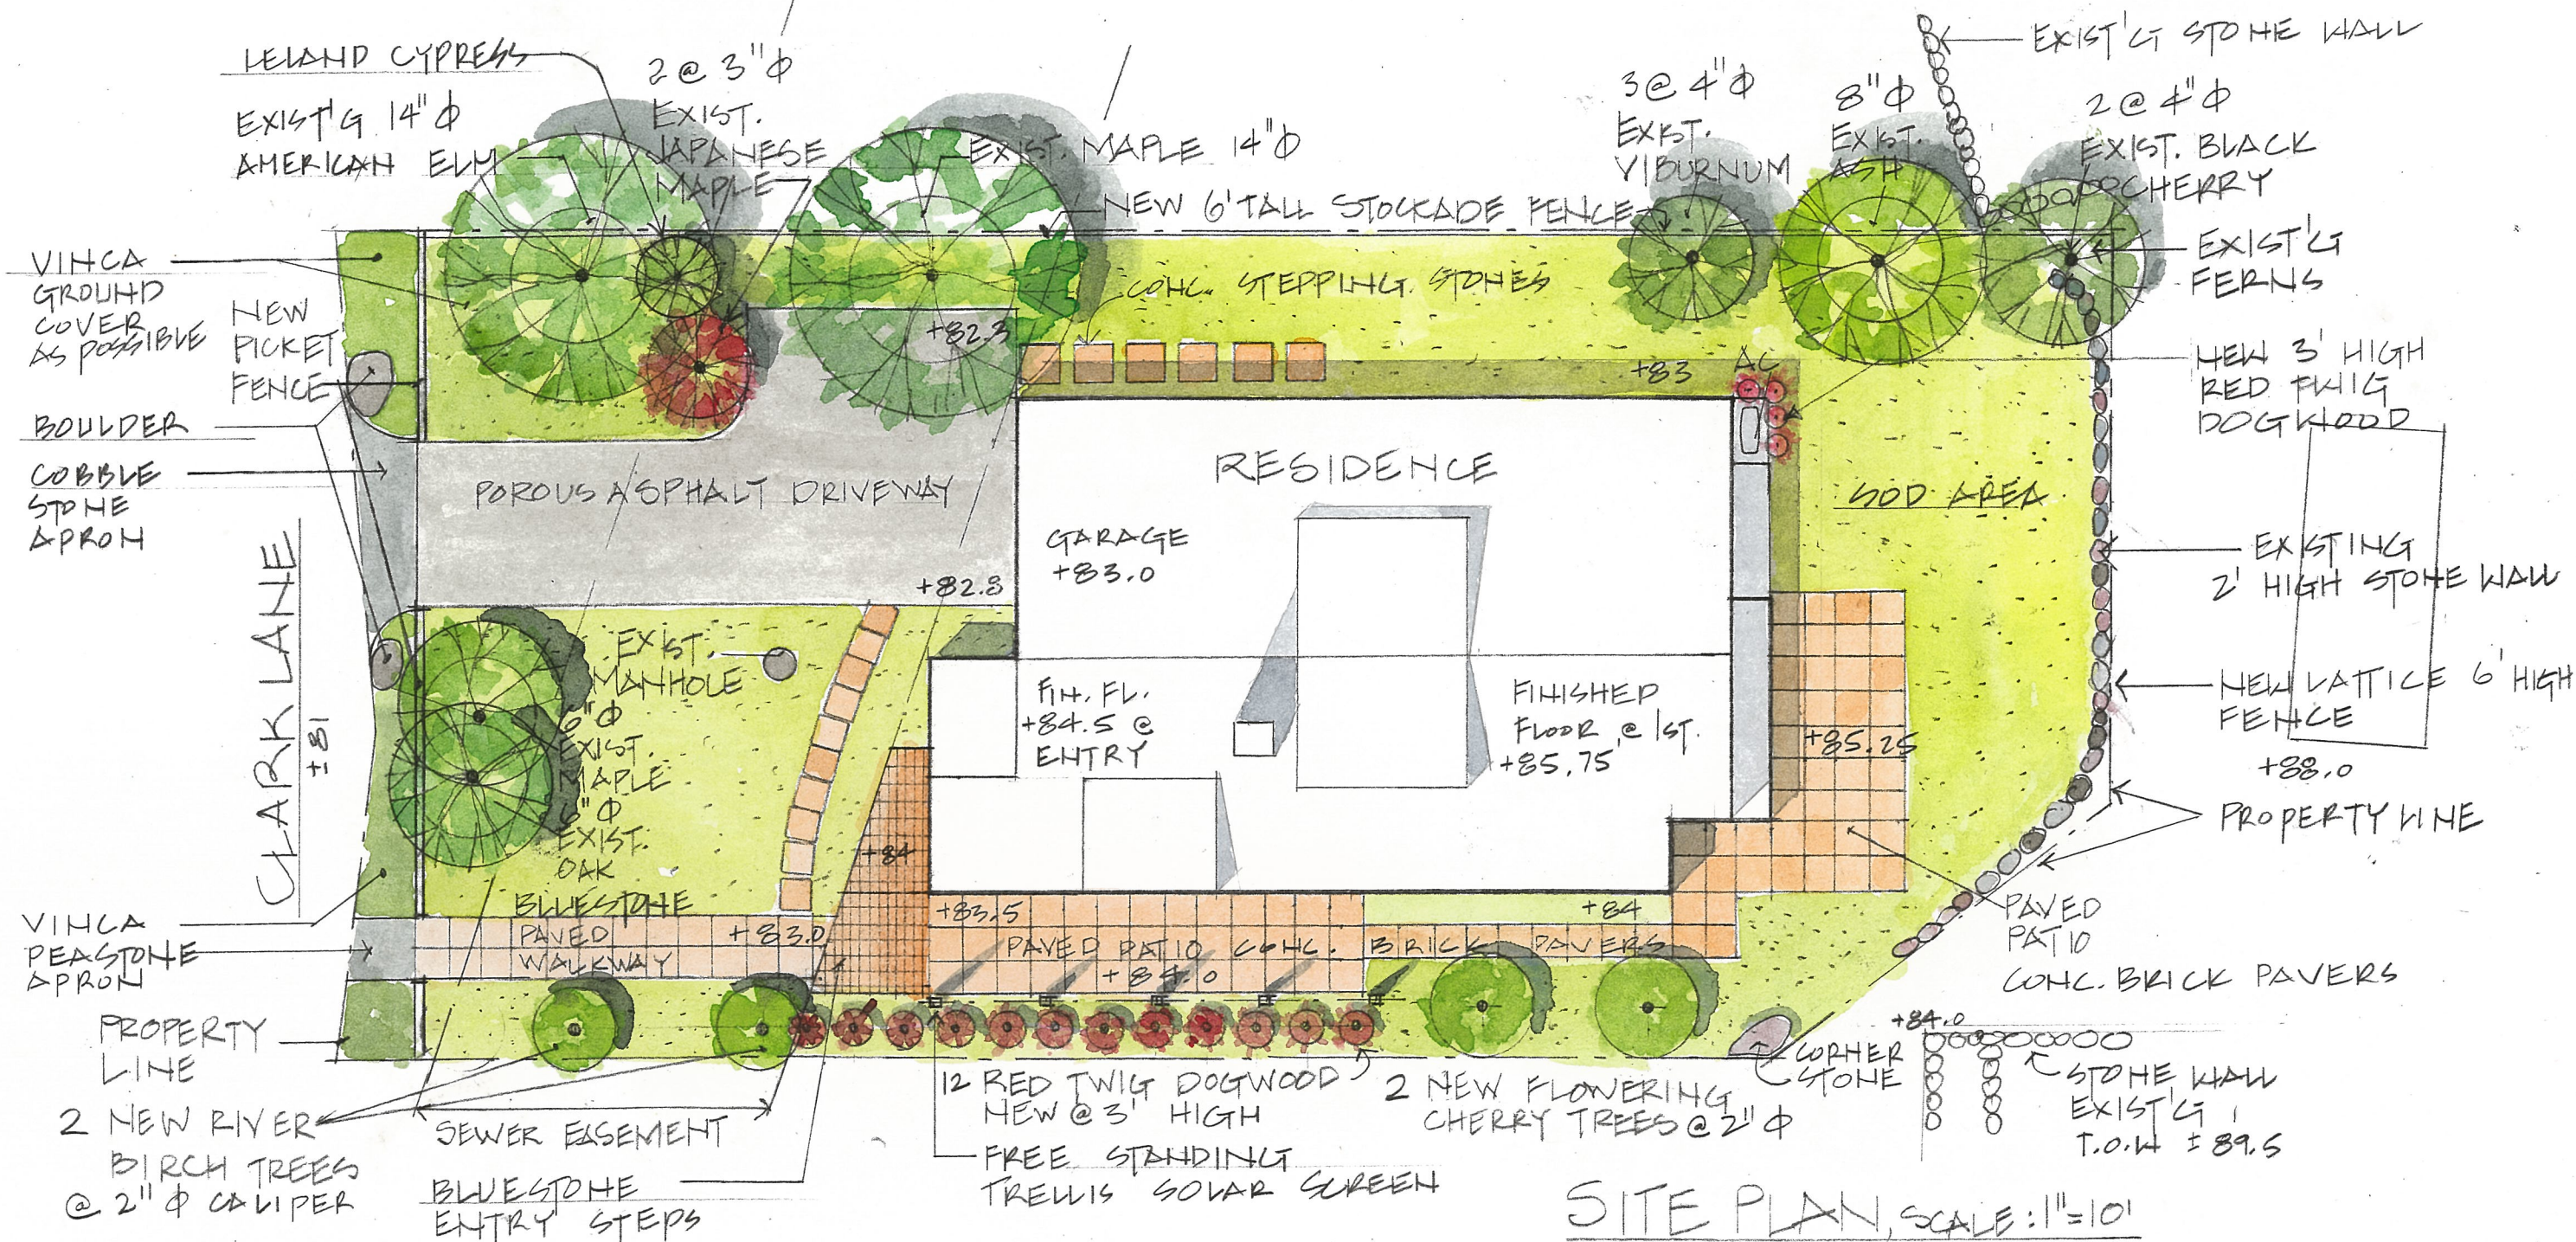


CLARK LANE RESIDENCE, BELMONT, MA
 LINE CO. ARCHITECTS, BELMONT, MA. TEL. 617-283-1425

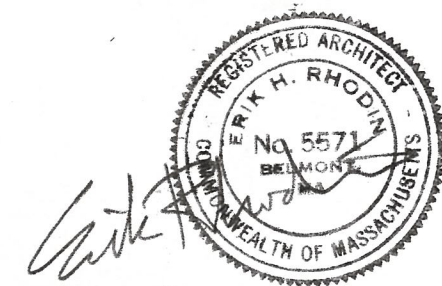

SITE PLAN, SCALE: 1" = 10'

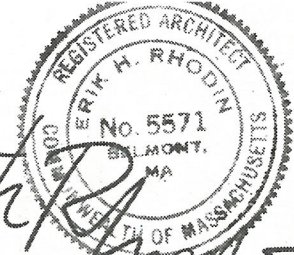

Erik Rhodin

RIDGE
116'-3"

METAL ROOF

ATTIC 103'-9"

WOOD SIDING
+ RAINSCREEN

METAL RAILING

2ND FL
94'-9"

1ST FL
84'-6"

AVERAGE GRADE
81.9



SOUTH ELEVATION
SCALE: 1/4" = 1'-0"



FRONT ELEVATION, SCALE: $\frac{1}{4}'' = 1'-0''$