



Legend

DIRECTION OF TRAFFIC	PATH OF TRAVEL FOR DELIVERIES	
LAYDOWN AREA	CONTRACTOR TRAILERS	RESTROOM AREA
STORAGE CONTAINERS FOR SPORTS EQUIPMENT	6FT TALL FENCING	TEMPORARY CROSSWALK
ACCESS GATE	DUMPSTERS	MUSTER LOCATION
WHEEL WASH	WATER SHACK	CHA / SKANSKA SITE OFFICE

Notes

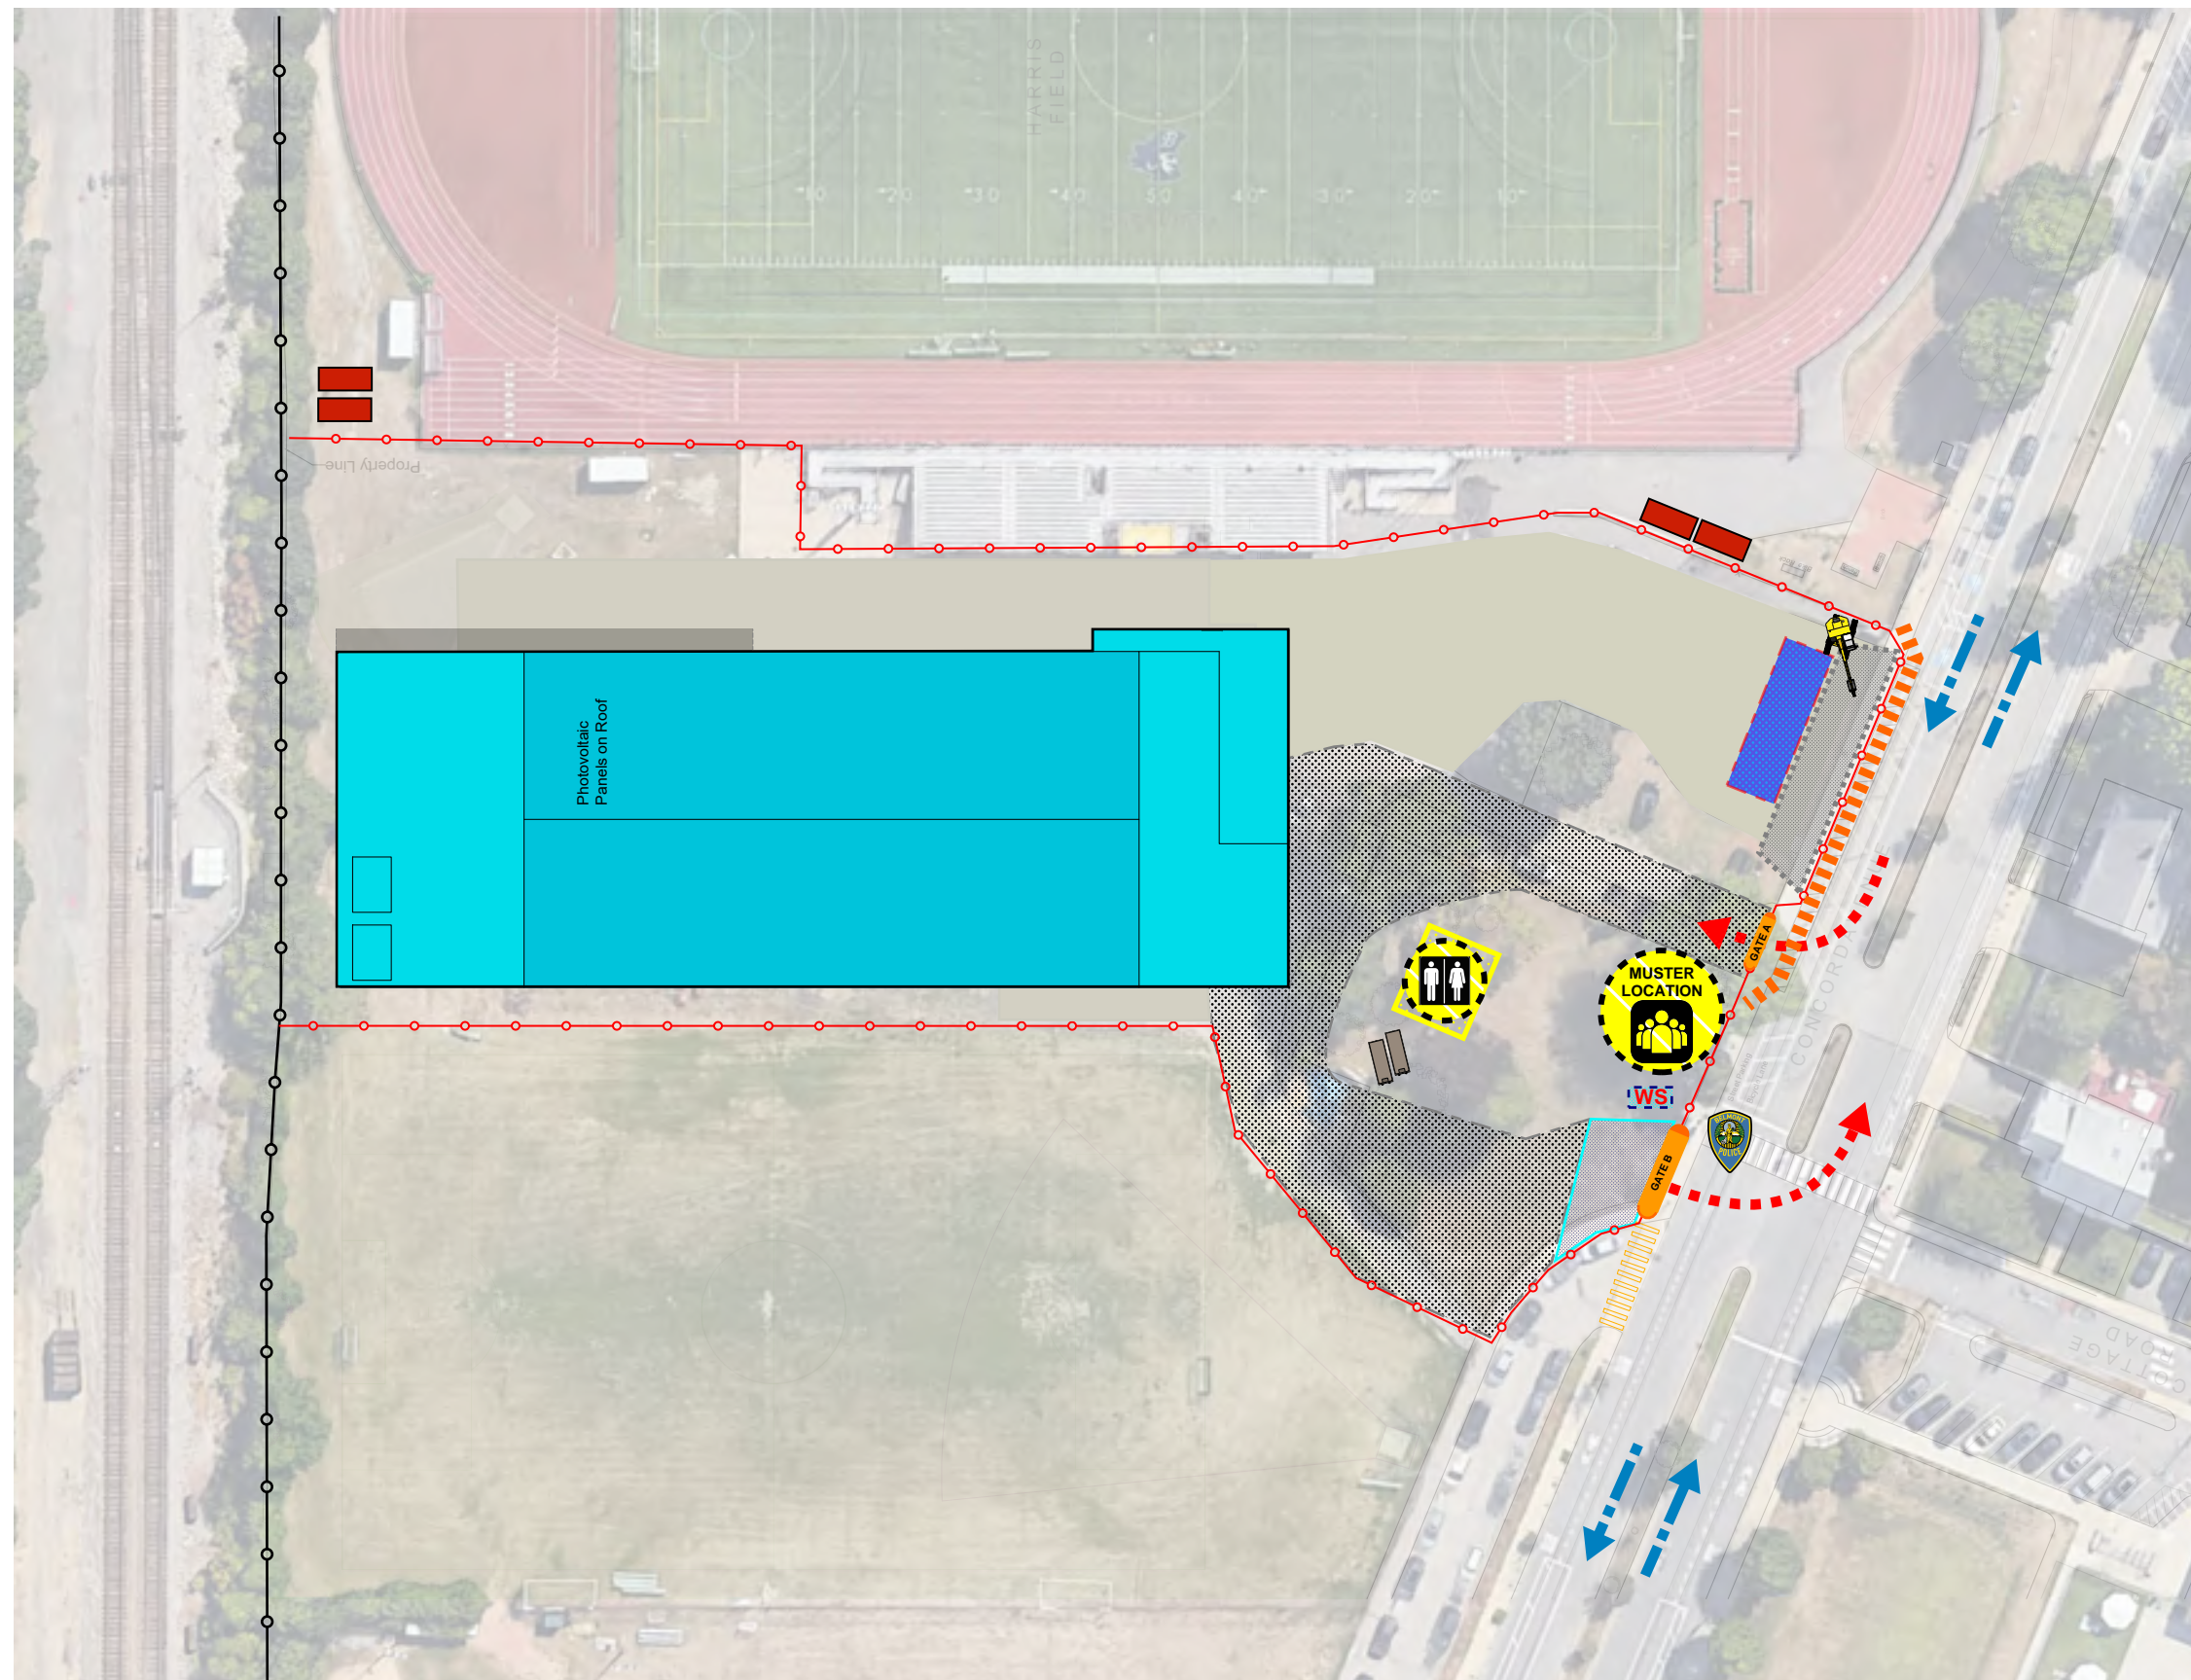

Legend

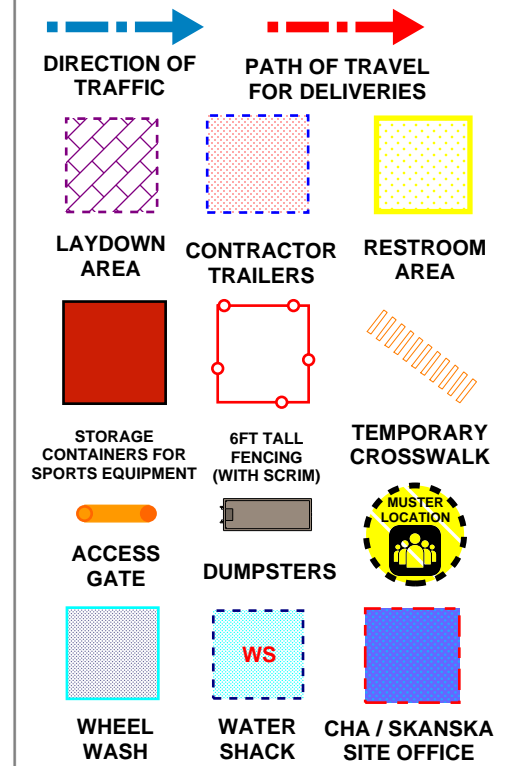

Notes