


BELMONT / WATERTOWN
TRAPELO RD & BELMONT ST


STATE	FED. PROJ. AID NO.	SHEET NO.	TOTAL SHEETS
MASS.	xxxxx	8	77
PROJ. FILE NO. 604688			

FINAL RIGHT OF WAY
TYPICAL SECTIONS

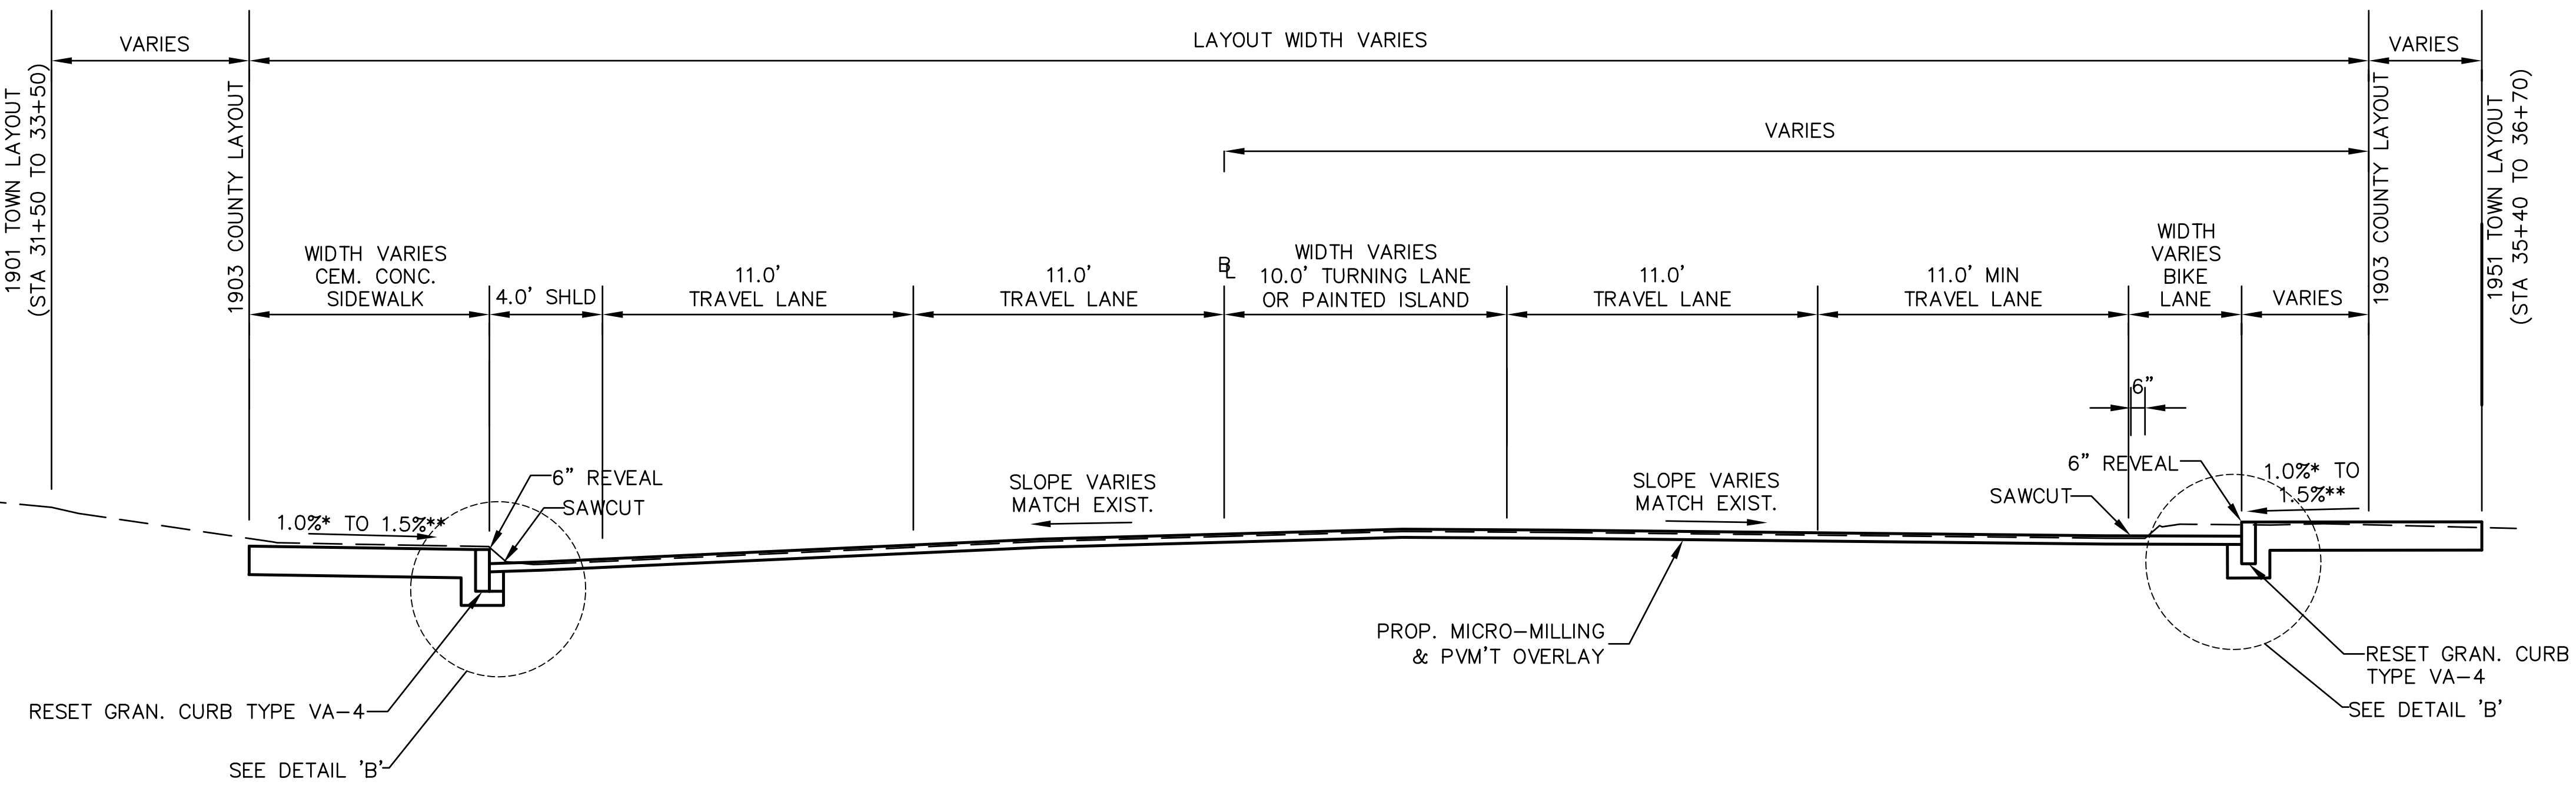

TRAPELO ROAD (STA 31+50 TO 36+25)

SCALE: 1" = 4'

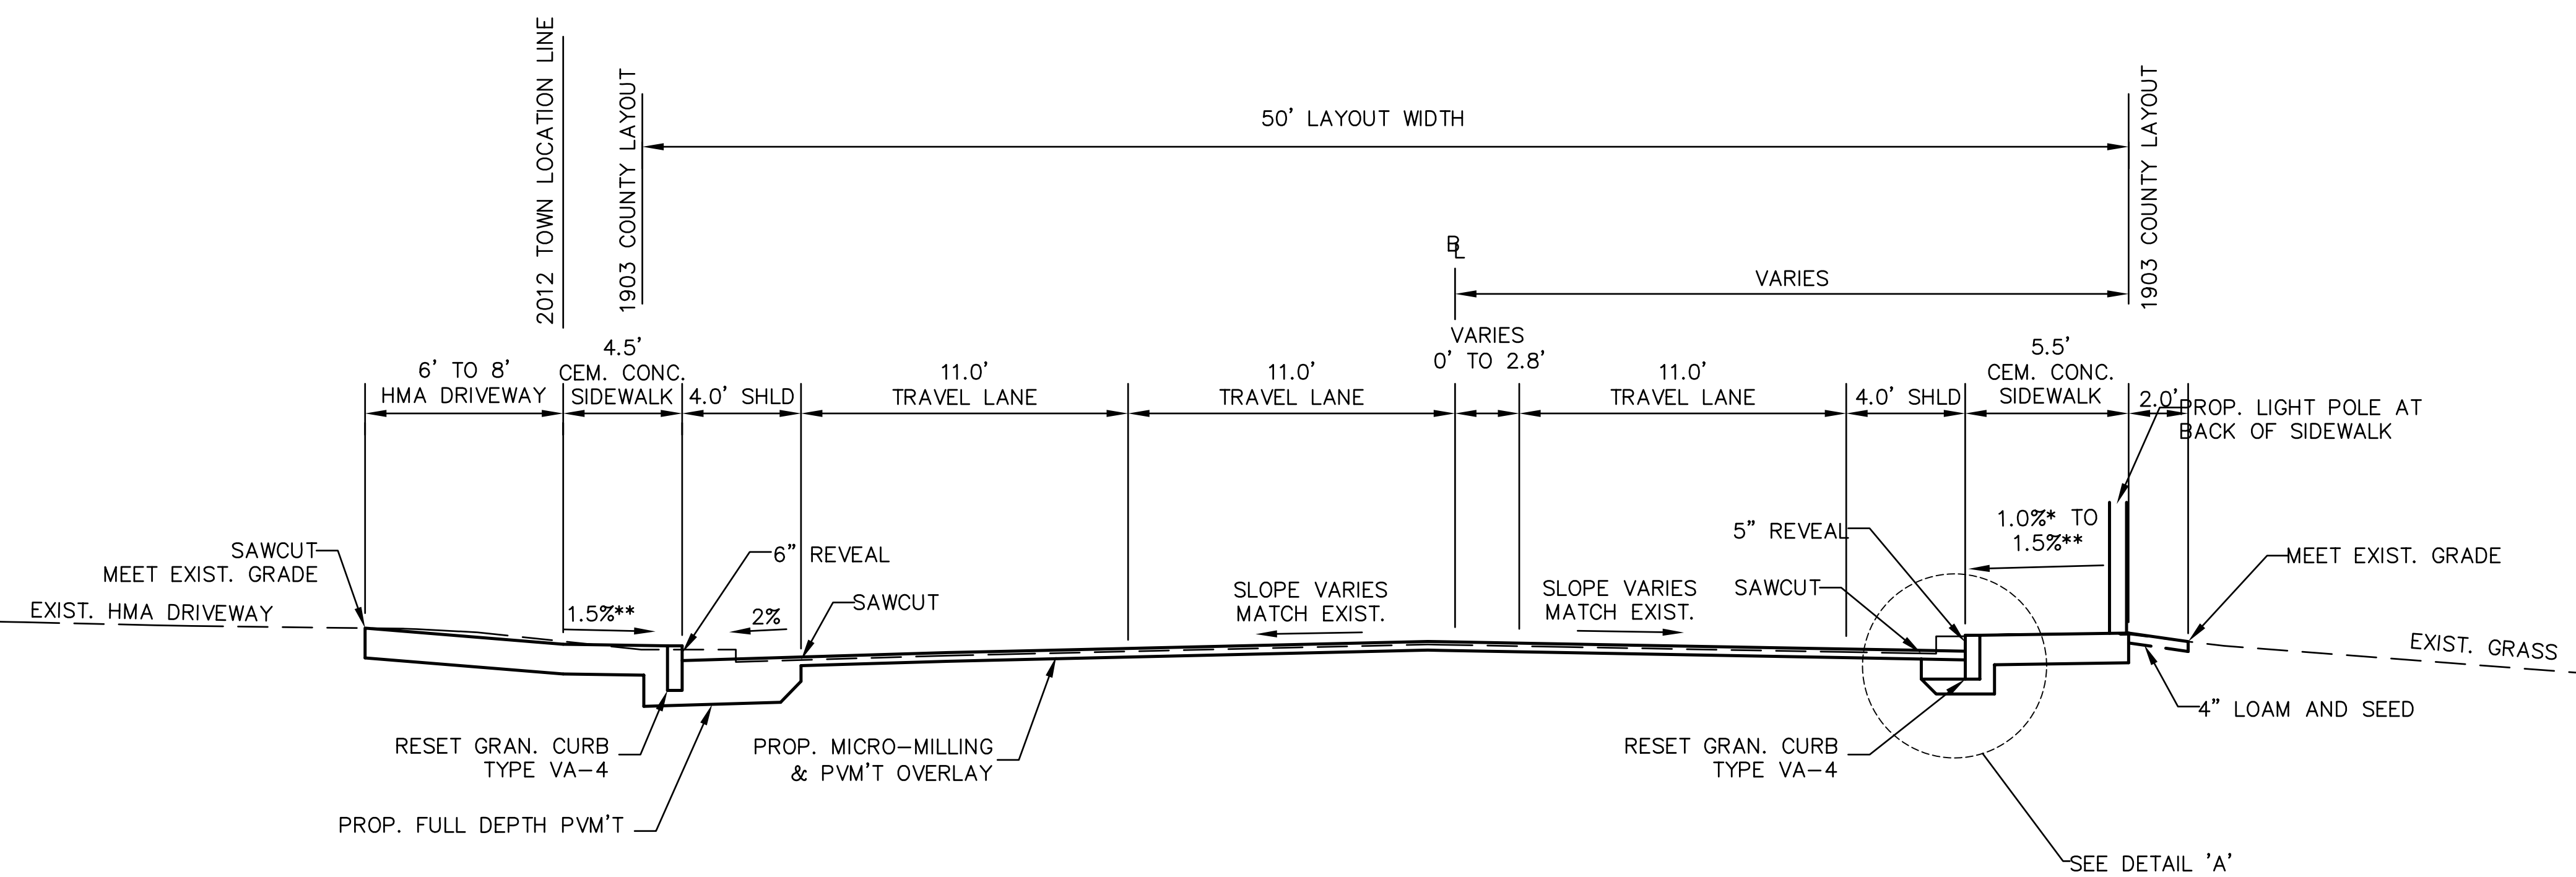

TRAPELO ROAD (STA 29+50 TO 31+50)

SCALE: 1" = 4'

* 1.5% PREFERRED

** CONSTRUCTION TOLERANCE $\pm 0.5\%$