


BELMONT / WATERTOWN
TRAPELO RD & BELMONT ST


STATE	FED. PROJ. AID NO.	SHEET NO.	TOTAL SHEETS
MASS.	xxxxx	9	77
PROJ. FILE NO. 604688			

FINAL RIGHT OF WAY
TYPICAL SECTIONS

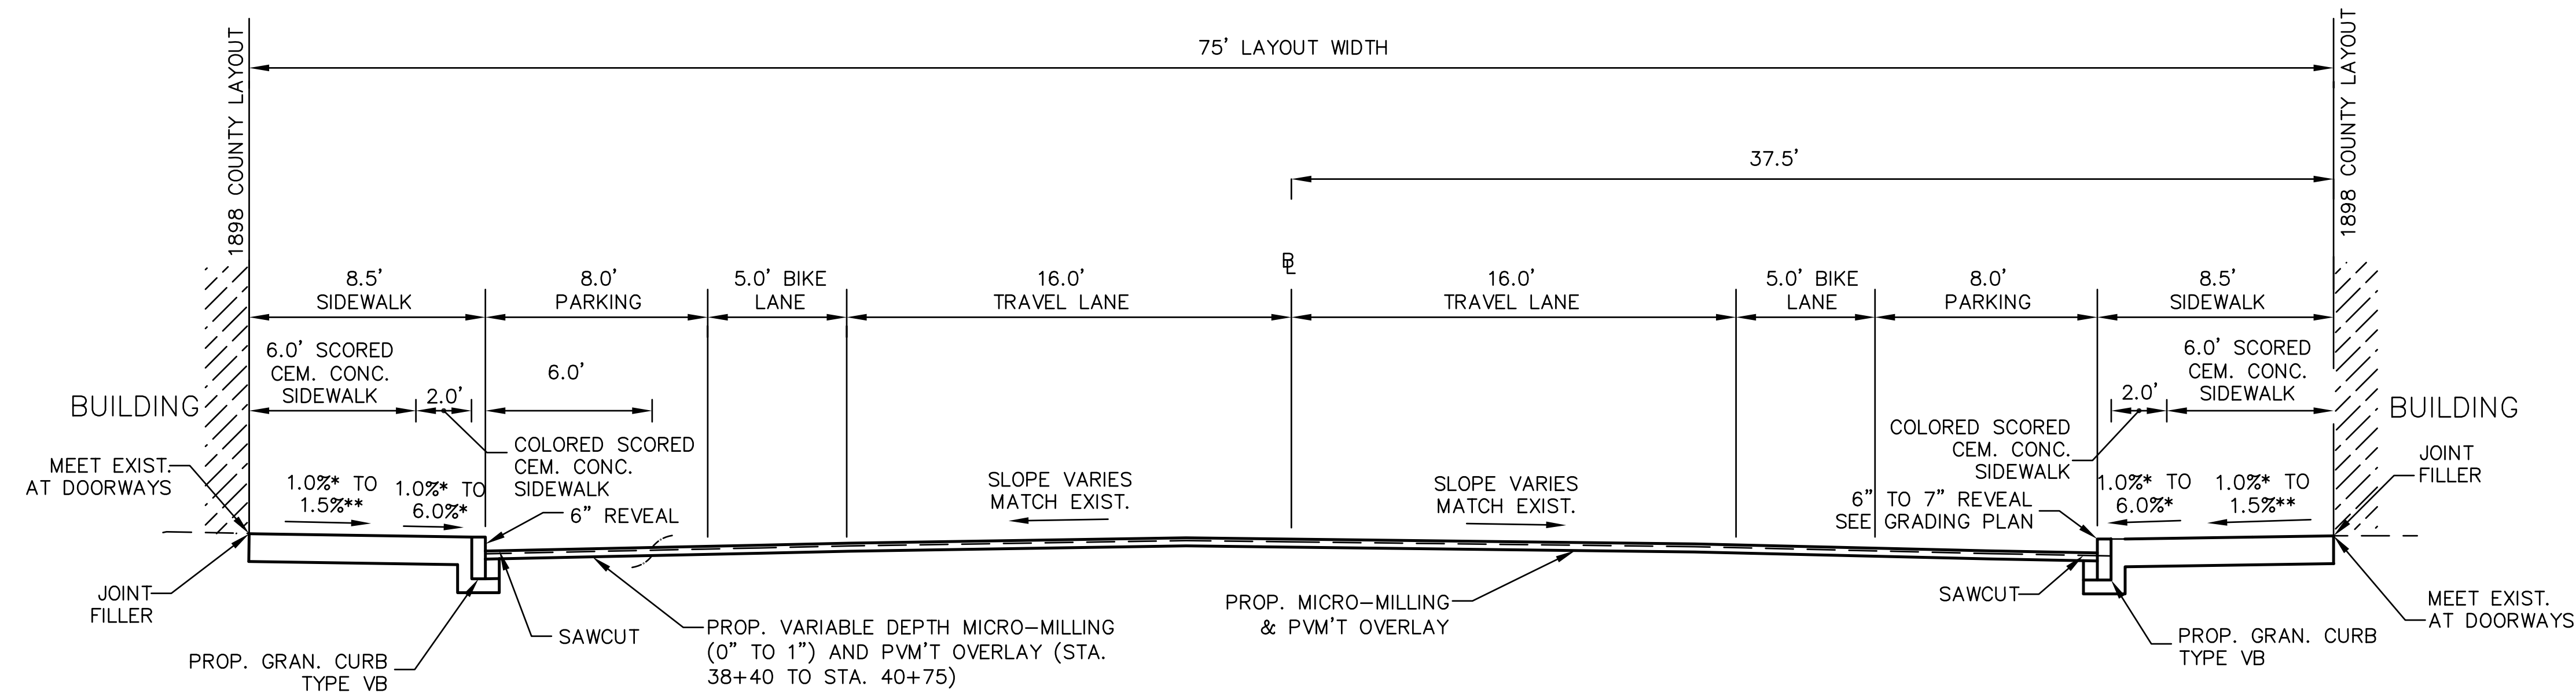

TRAPELO ROAD (STA 38+35 TO 43+00)

SCALE: 1" = 4'

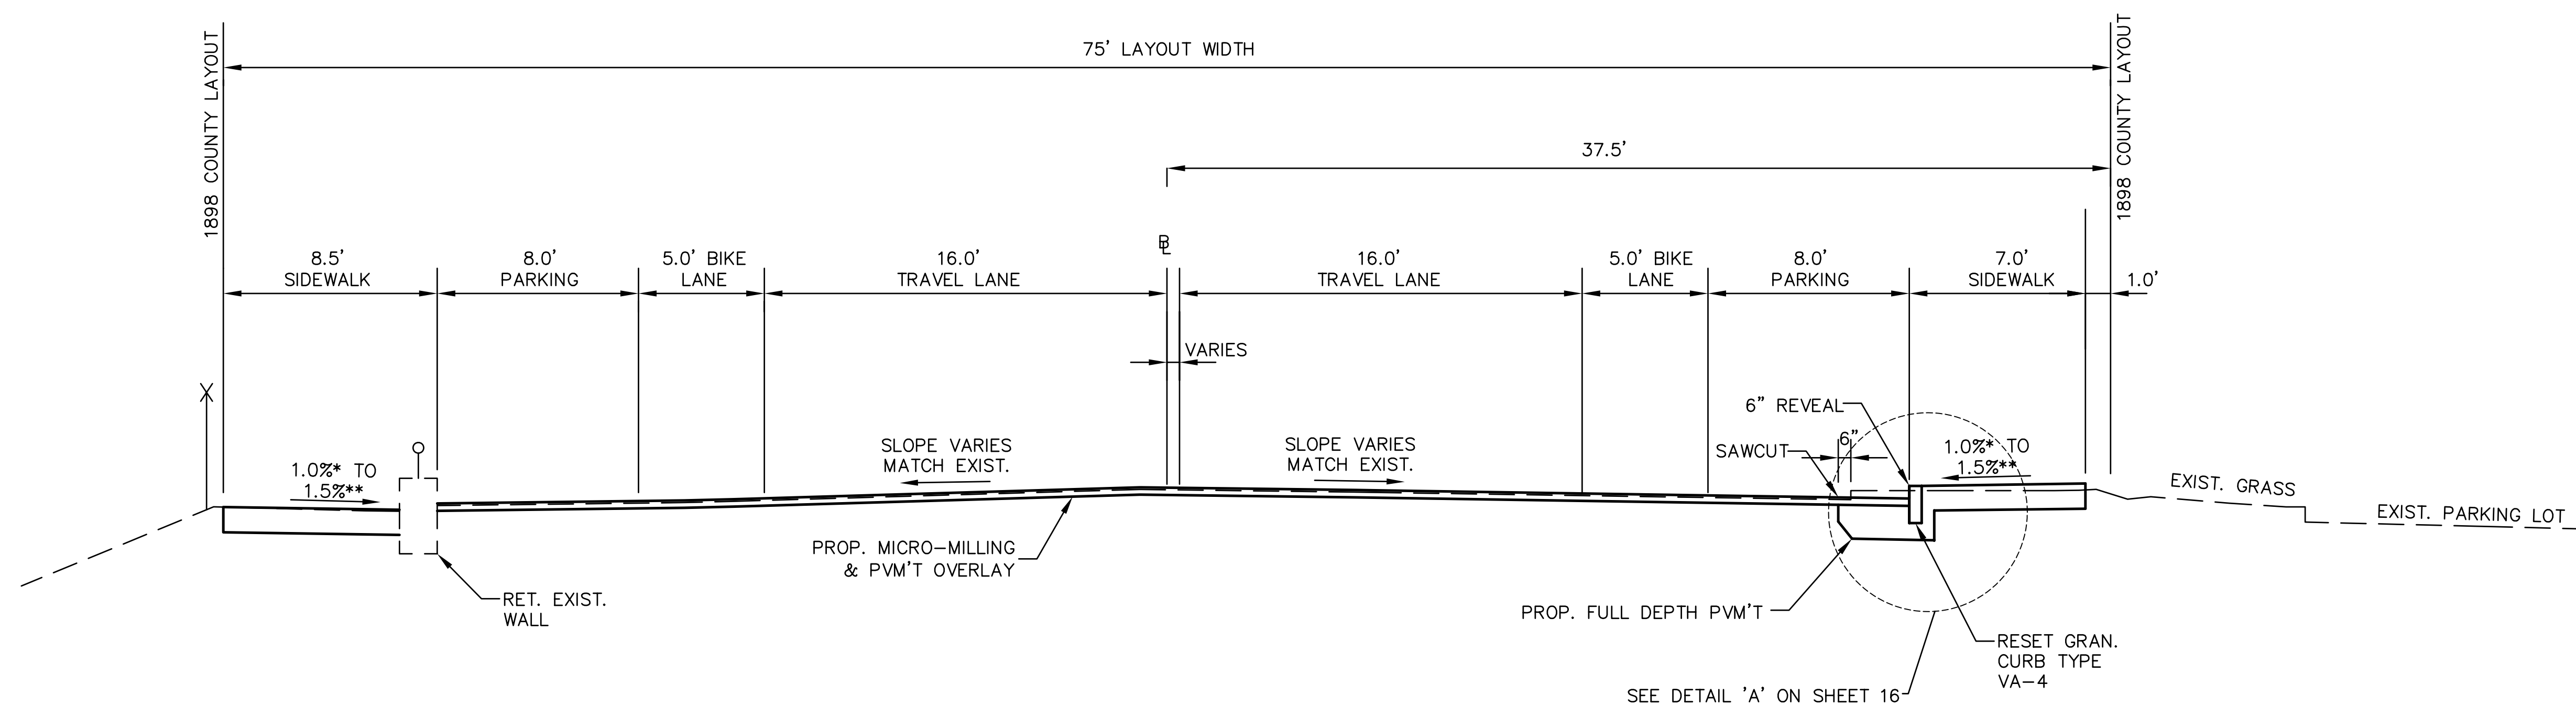

TRAPELO ROAD (STA 37+15 TO 38+35)

SCALE: 1" = 4'

* 1.5% PREFERRED

** CONSTRUCTION TOLERANCE $\pm 0.5\%$