


**BELMONT / WATERTOWN
TRAPELO RD & BELMONT ST**


STATE	FED. PROJ. AID NO.	SHEET NO.	TOTAL SHEETS
MASS.	xxxxx	18	77
PROJ. FILE NO. 604688			

**FINAL RIGHT OF WAY
TYPICAL SECTIONS**

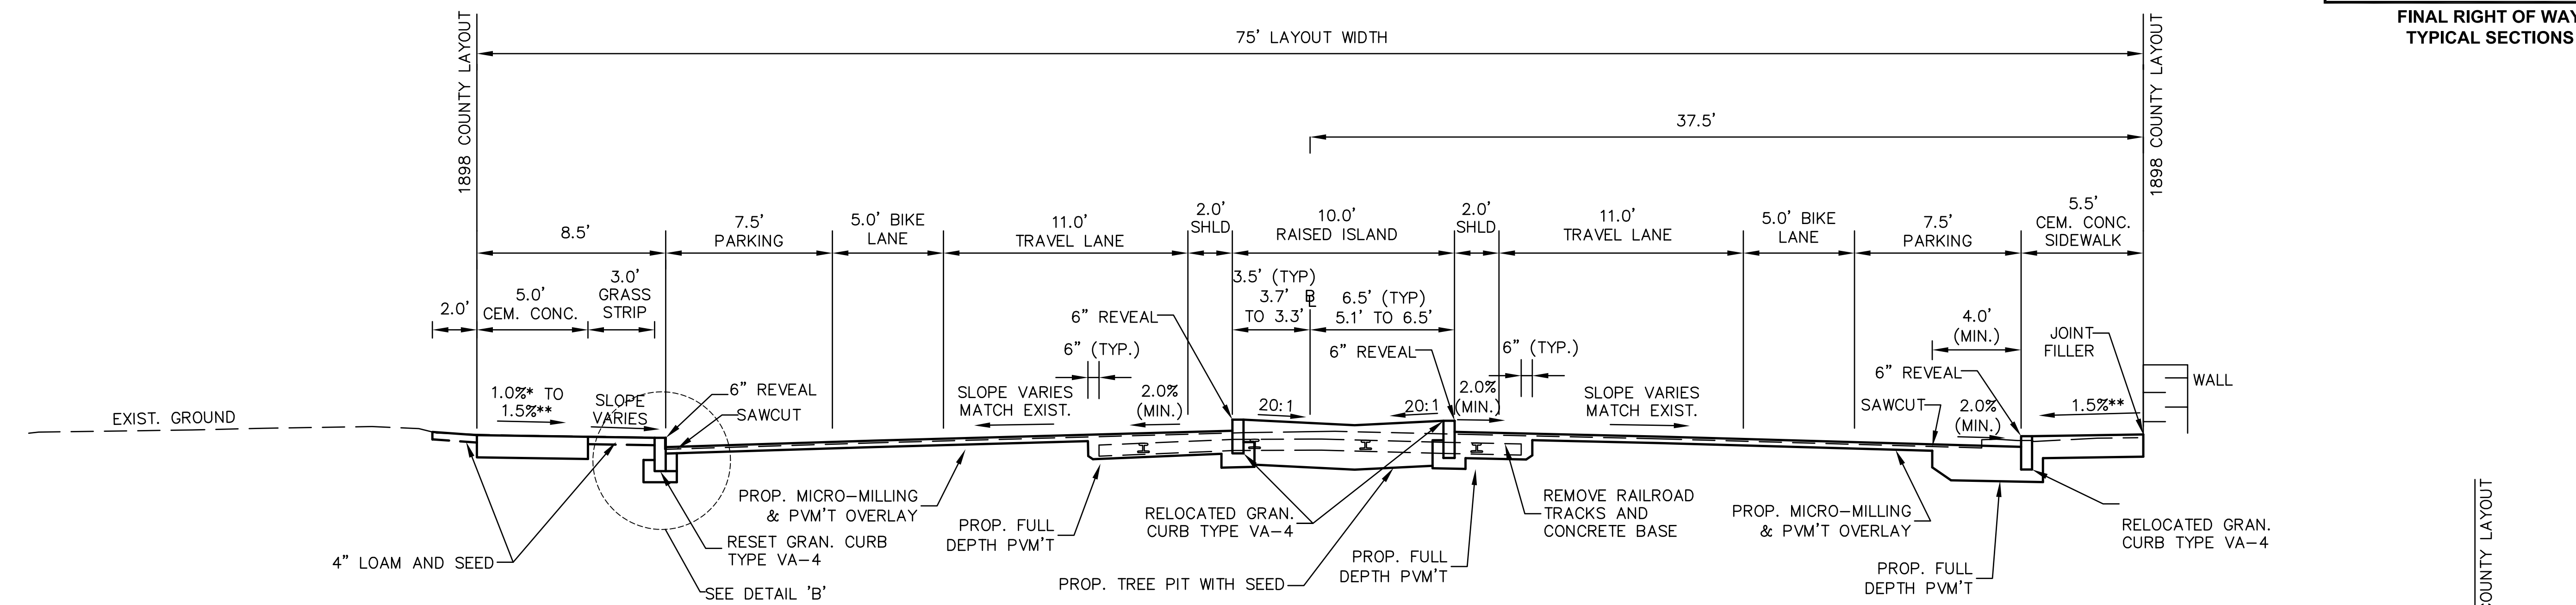


BELMONT STREET (STA 106+00 TO 112+75)

SCALE: 1" = 4'

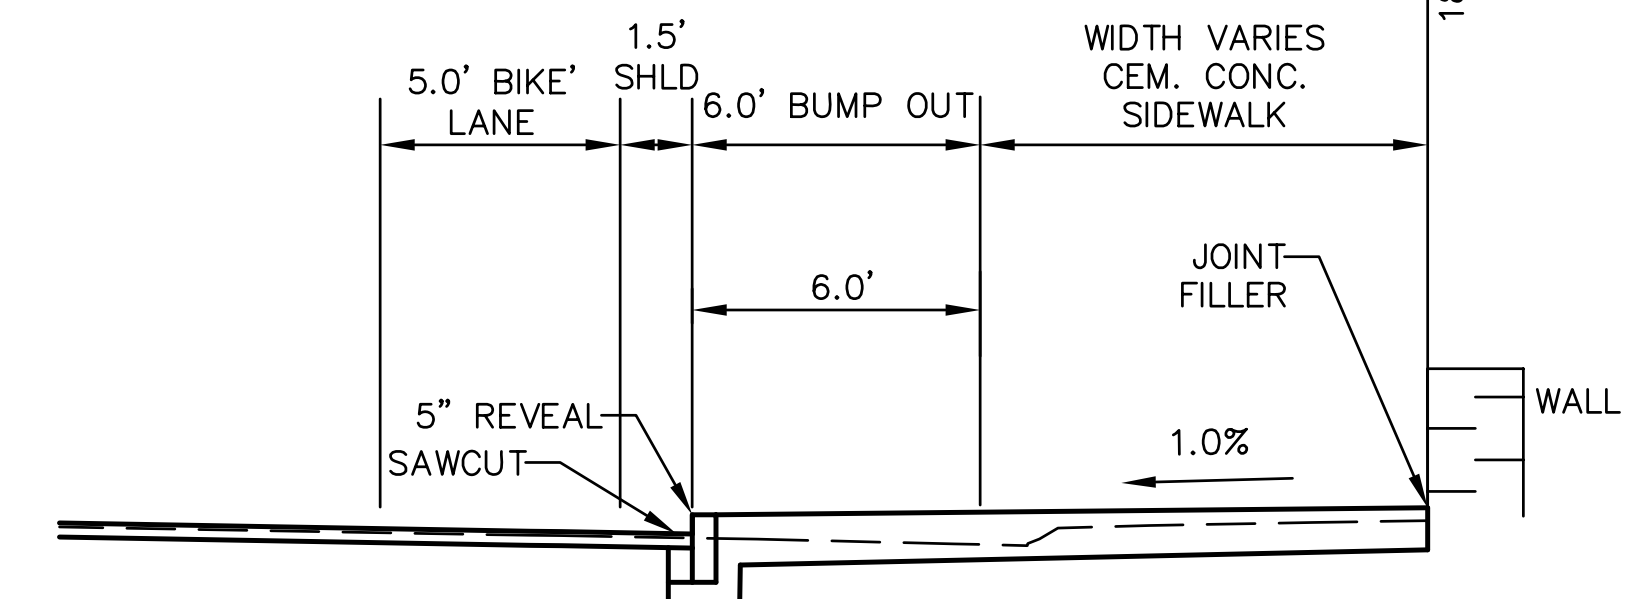

BUMP OUTS

(STA 106+00 TO STA 112+75)

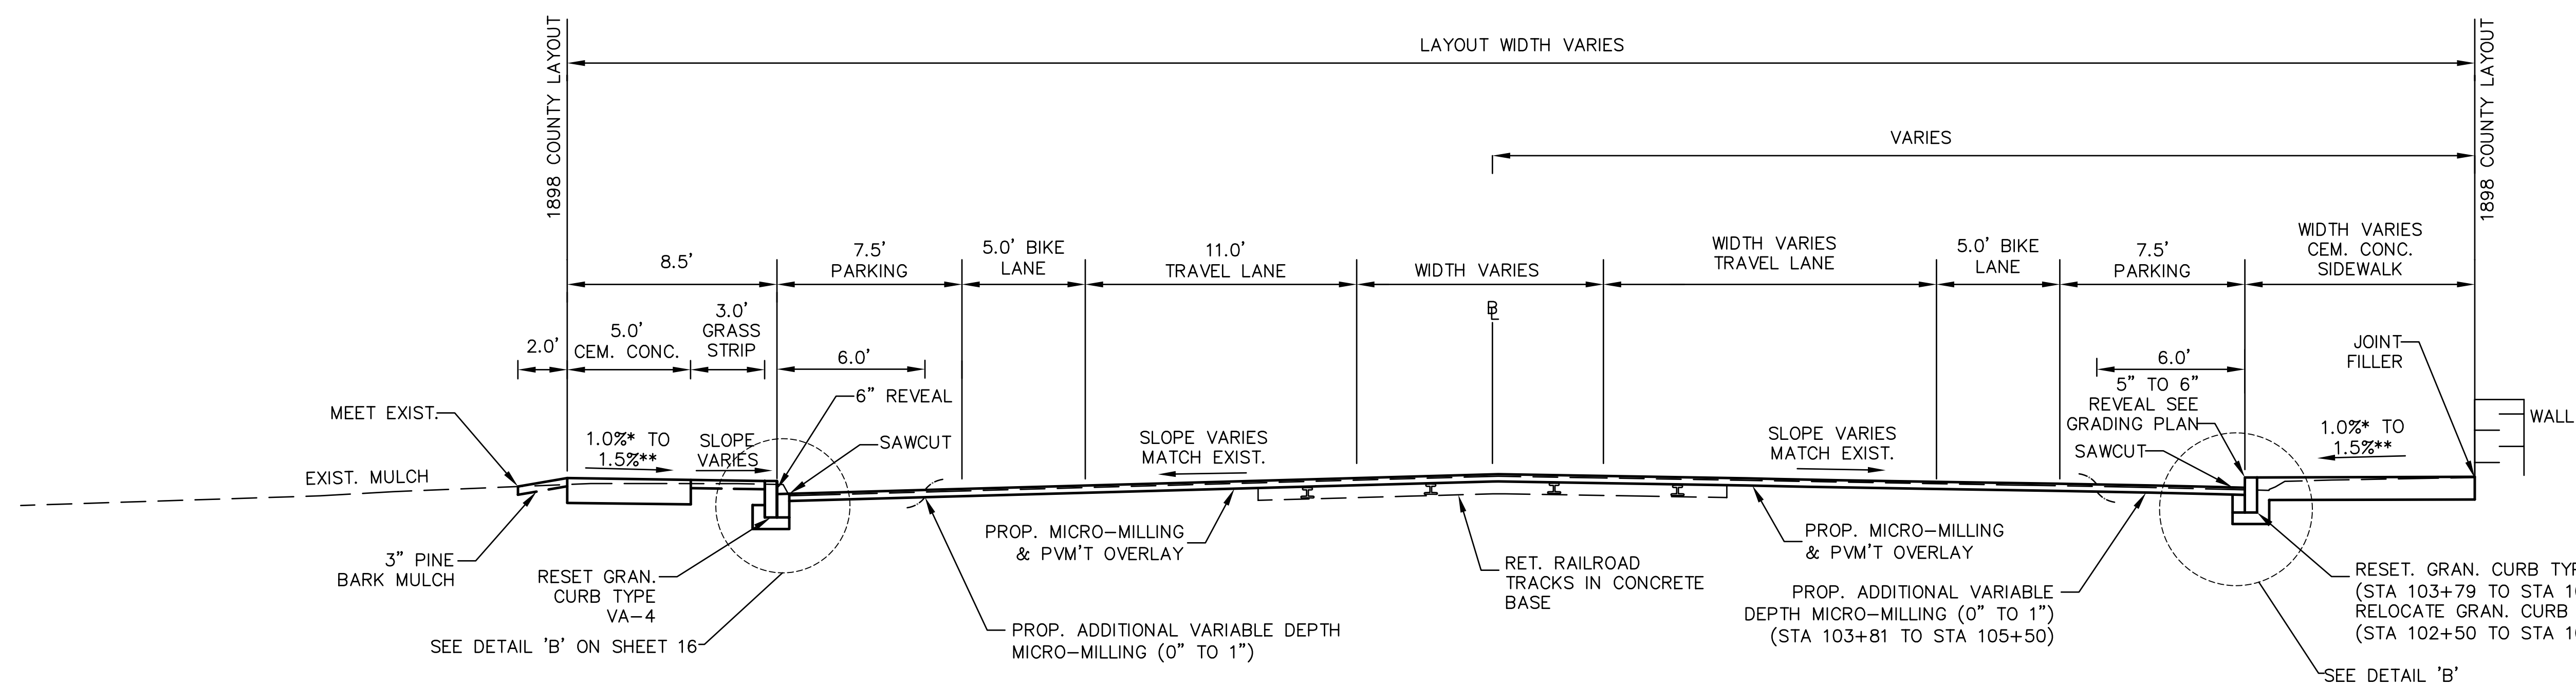

TRAPELO ROAD (STA 102+50 TO STA 105+50)

SCALE: 1" = 4'

* 1.5% PREFERRED
** CONSTRUCTION TOLERANCE $\pm 0.5\%$