


FAXED

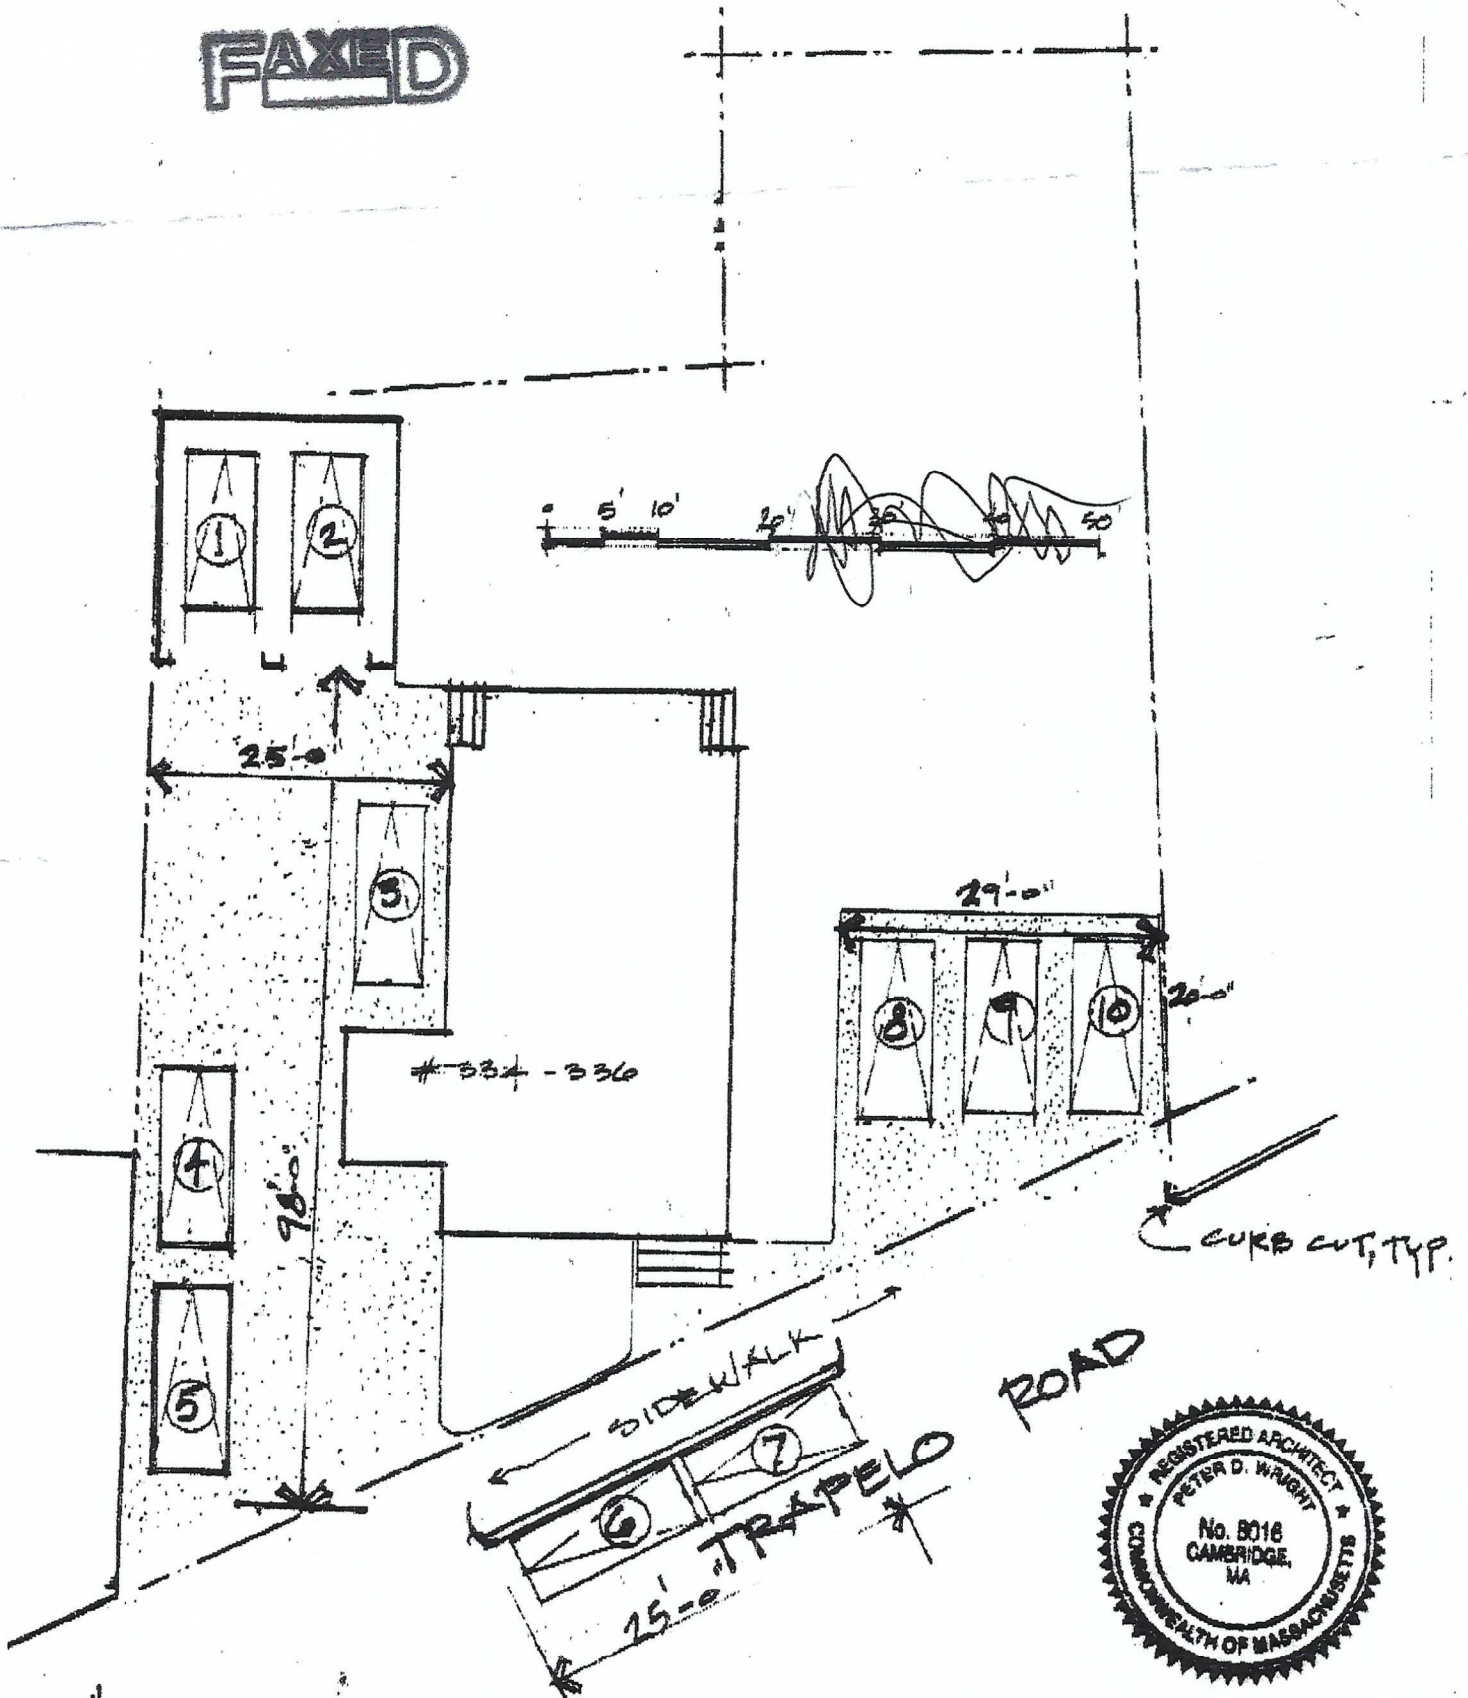

Proposed parking Plan

Peter Wright Studio, Architects
106 Larch Road Cambridge MA
617-354-9322 fax ...9325

project

June 8, 2006

**334 & 336 Trapelo Road
Belmont, MA**

