

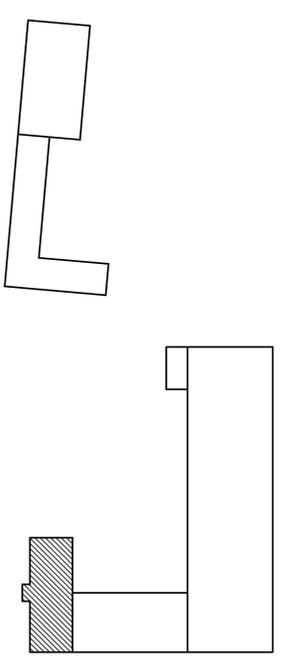
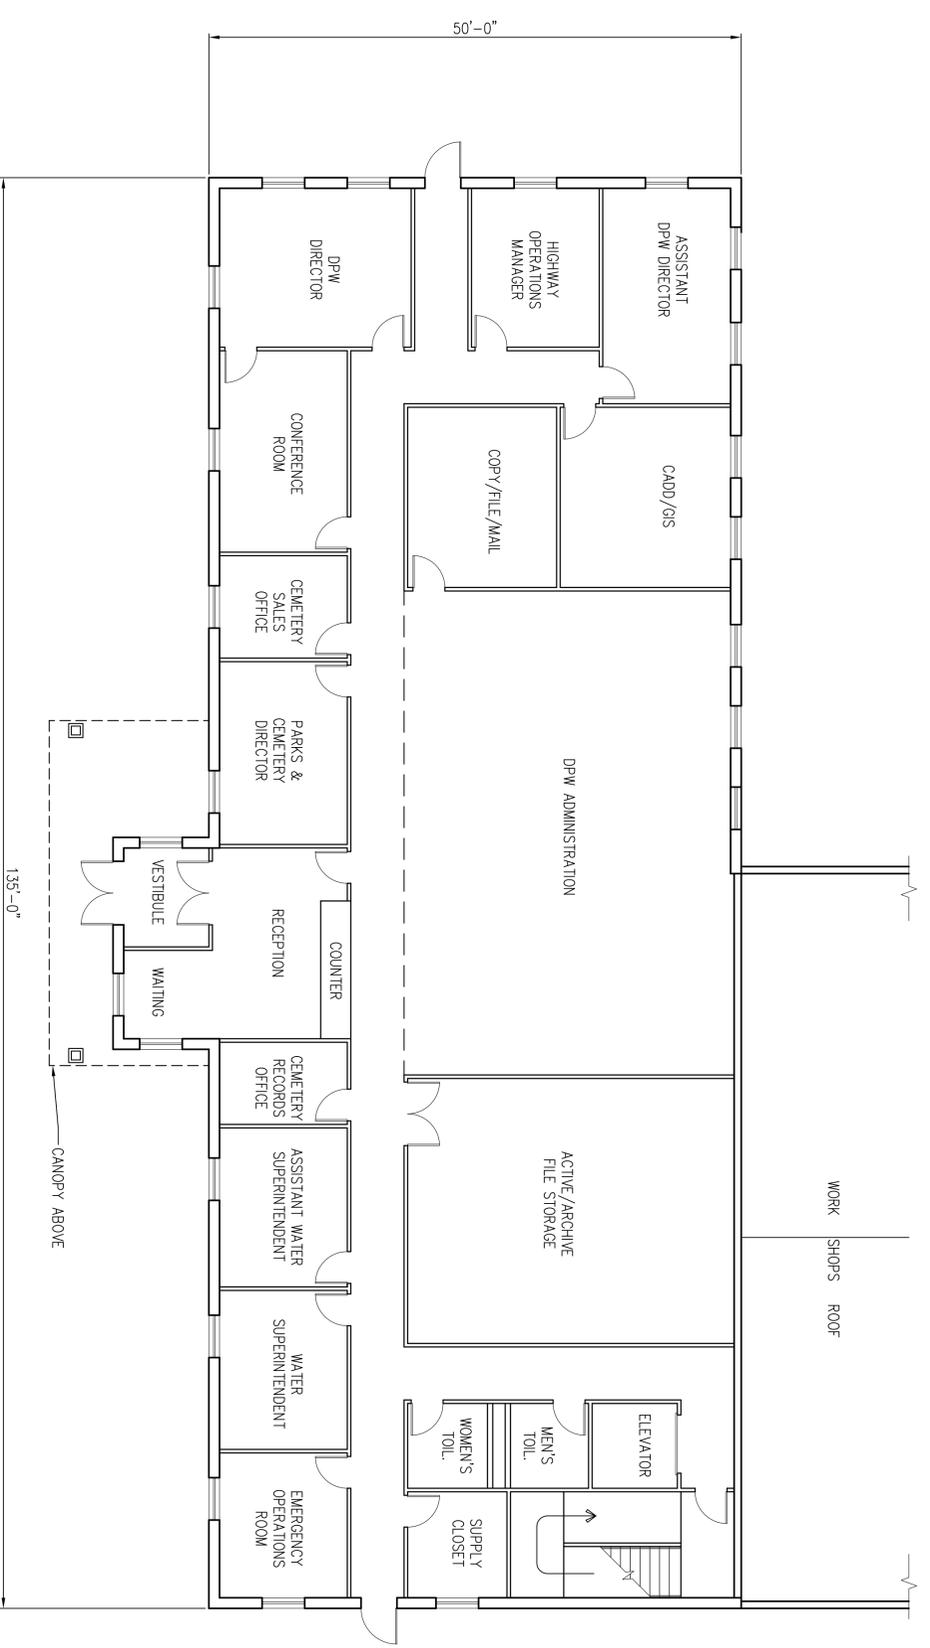


TOWN OF  
BELMONT,  
MASSACHUSETTS

NEW  
PUBLIC WORKS  
FACILITY

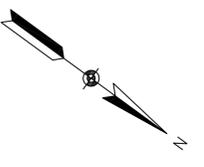

LEGEND

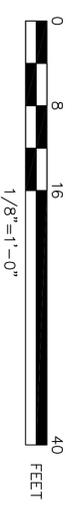

UPPER LEVEL PLAN

SCALE: 1/8"=1'-0"

NO.	DATE	DESCRIPTION

ADMINISTRATION/  
EMPLOYEE FACILITIES  
UPPER LEVEL PLAN

Date: XX/XX/06	Job No: 46040
Scale: AS NOTED	Draw'ing No:
Des'gned By: LJA	
Drawn By: RDG	
Checked By: XXX	

A-101