


ELEVATION

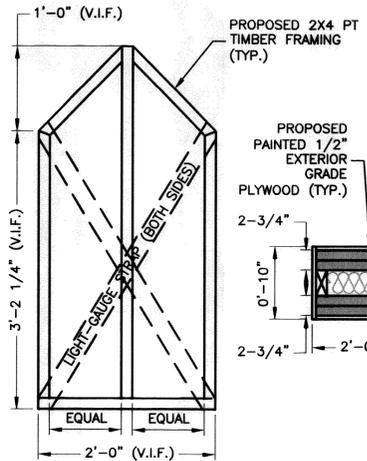




FRAMING ELEVATION

NOTES:

- NOISE REDUCTION METHODS ARE NOT DESIGNED TO MEET A SPECIFIC SOUND LEVEL AND ARE ONLY MEANT FOR GENERAL NOISE REDUCTION.

**NOISE DAMPENING DOORWAY**

SCALE: 3/8"=1' FOR 11"x17"  
3/4"=1' FOR 22"x34"

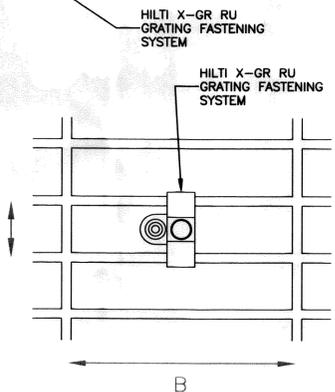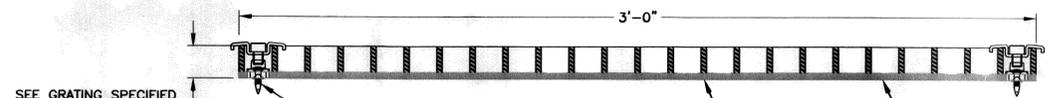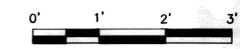


SECTION

- NOTE:
- BEARING BAR SPACING (A) = 1" TO 1-1/4"  
CROSS BAR SPACING (B) ≥ 1-3/16"


**GRATING ATTACHMENT DETAIL**

SCALE: N.T.S.

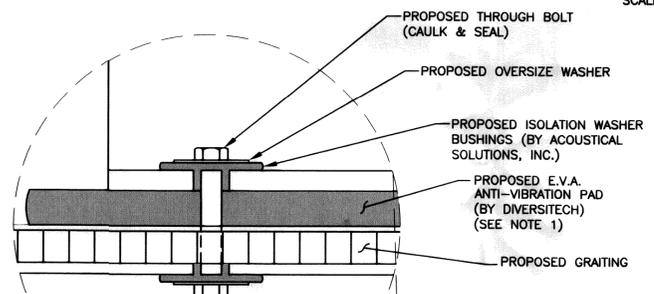


NOTE:

- INSTALL THE VIBRATION ISOLATION MOUNTING TO THE UNITS THAT HAVE ACTIVE FANS AND PRODUCE NOISE/VIBRATION.
- NOISE REDUCTION METHODS ARE NOT DESIGNED TO MEET A SPECIFIC SOUND LEVEL AND ARE ONLY MEANT FOR GENERAL NOISE REDUCTION.

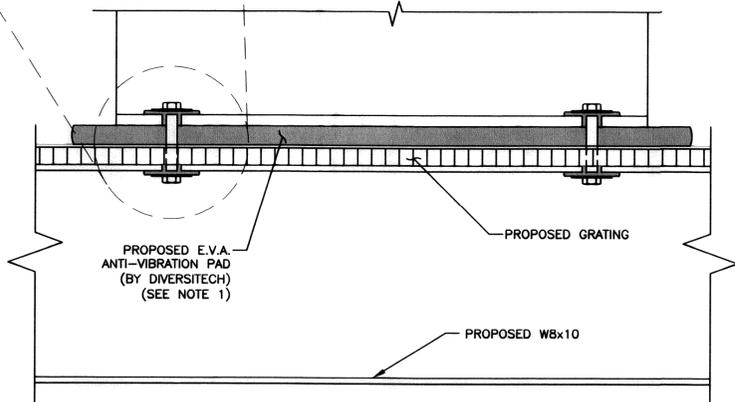

**EQUIPMENT BOLT DOWN DETAIL**

SCALE: 1 1/2"=1' FOR 11"x17"  
3"=1' FOR 22"x34"

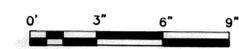

**verizon**  
WIRELESS

VERIZON WIRELESS  
400 FRIBERG PARKWAY  
WESTBOROUGH, MA 01581-3956


**BELMONT 3 MA**

CONSTRUCTION DRAWINGS

0	11/16/15	FOR CONSTRUCTION
A	09/04/15	FOR REVIEW

**Dewberry**

Dewberry Engineers Inc.  
280 SUMMER ST.  
10TH FLOOR  
BOSTON, MA 02210  
PHONE: 617.696.3400  
FAX: 617.696.3310

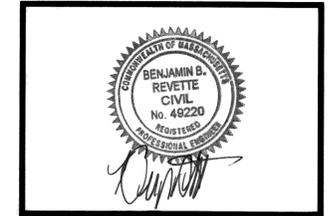

DRAWN BY:	MR
REVIEWED BY:	DAS
CHECKED BY:	BBR
PROJECT NUMBER:	50002925
JOB NUMBER:	50066098
SITE ADDRESS:	

582 PLEASANT STREET  
BELMONT, MA 02478

SHEET TITLE

CONSTRUCTION DETAILS-II

SHEET NUMBER

C-10