

PROOF PRESENTED BY:



PREPARED FOR:



Planning & Consultation

Design & Fabrication

Installation & Removal

Maintenance & Repair

OFFICE:



746 N. Harrisville Rd

Ogden, UT 84404

801-823-3100

www.DavisSignsUtah.com

License - Bonded - Insured

OUT TEAM:



SALES:

Blake Davis

480-636-6223

Blake@davissignsutah.com

DESIGN:

design@davis-signs.com

LOCATION:



768 Pleasant St.,
Belmont, MA 02478

CONTACT:



Evan Shahara
602-931-3663
es@brightroot.com

NOTES:



Customer is responsible for providing a dedicated electrical circuit within 6 feet of each sign location and any desired electrical timing devices.

DRAWING NUMBER
210799-05

© Copyright 2021, Davis Signs & Graphics, All Rights Reserved.

FILE PATH:



P:\Mint Dispensary\Belmont MA\Layout



■ CLIENT

Mint Dispensary -
Belmont MA

■ LOCATION

768 Pleasant St.,
Belmont , MA 02478

■ REVISIONS

- 01 210799-01 Mint Belmont1.ai
- 02 210799-02 Mint Belmont2.ai
- 03 210799-03 Mint Belmont3.ai
- 04 11.08.22
- 05 12.06.22

■ APPROVALS

SIGN HERE

CUSTOMER APPROVAL

SIGN HERE

LANDLORD APPROVAL

■ RECITALS



© Copyright 2020 | All Rights Reserved
Davis Signs & Graphics | 480-945-0196
3640 E Washington St., Phoenix, AZ 85034

The designs presented herein are the original work of Davis Signs & Graphics. Great time and resources have gone into design and preparation of these designs. Sharing these designs and documentation with persons outside of your organization without written consent from Davis Signs & Graphics is prohibited and will be considered to be copyright infringement. These designs are for the sole purpose of illustrating a proposal for work by Davis Signs & Graphics.

ROC 292437




DRAWING NUMBER

210799-05 01 OF 04

A

T S

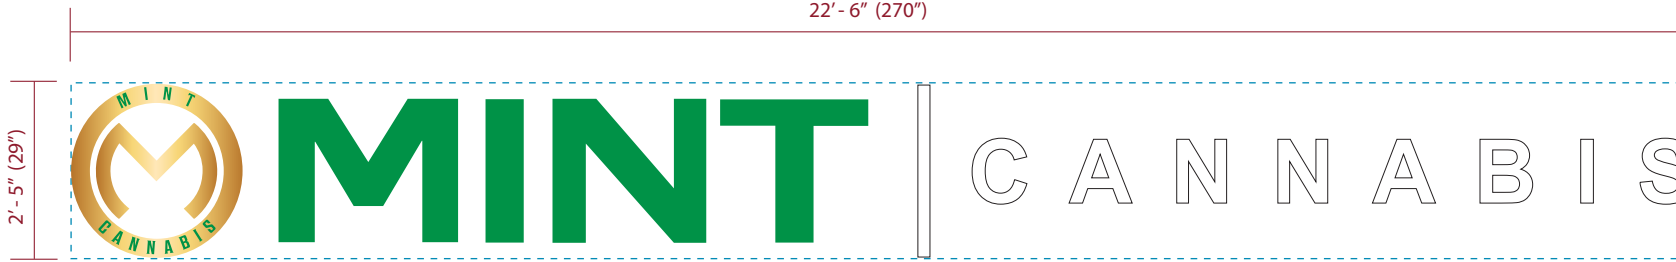

PROPOSED SIGNAGE

FRONTAGE: 66'
SIGN HEIGHT: 11'-10"
SQUARE FOOTAGE: 54.78 sf

A | ILLUMINATED PAN CHANNEL DISPLAY | Scale: 3/8" = 1'-0"

NOTE:
Fabricate and install ONE (1) Set of Illuminated PC logo/letters as illustrated.

FACE: 1/8" White Acrylic
TRIM CAP: 3/4" Gold, Green, White
RETURN: 5" Deep - .040 Aluminum

BACKS: 3mm ACM
ILLUMINATION: White LEDs
INSTALL: Flush To Wall

☺ | FACE

1/8" White

🌀 | VINYL COLORS

8500-091 Gold

8500-087 Emerald

📏 | TRIM CAP COLORS

Green

Gold

White

📦 | RETURN COLORS

Green

Gold

White


🌀 | BACK

3mm ACM

☀️ | ILLUMINATION

Hanley White LEDs

⚙️ | CROSS SECTION DETAILS

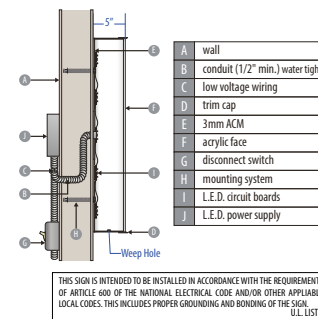

■ CLIENT

Mint Dispensary -
Belmont MA

■ LOCATION

768 Pleasant St.,
Belmont, MA 02478

■ REVISIONS

- 01 210799-01 Mint Belmont1.ai
- 02 210799-02 Mint Belmont2.ai
- 03 210799-03 Mint Belmont3.ai
- 04 11.08.22
- 05 12.06.22

■ APPROVALS

SIGN HERE

CUSTOMER APPROVAL

SIGN HERE

LANDLORD APPROVAL

■ RECITALS



© Copyright 2020 | All Rights Reserved
Davis Signs & Graphics | 480-945-0196
3640 E Washington St., Phoenix, AZ 85034


The designs presented herein are the original work of Davis Signs & Graphics. Great time and resources have gone into design and preparation of these designs. Sharing these designs and documentation with persons outside of your organization without written consent from Davis Signs & Graphics is prohibited and will be considered to be copyright infringement. These designs are for the sole purpose of illustrating a proposal for work by Davis Signs & Graphics.

ROC 292437



DRAWING NUMBER

210799-05 02 OF 04

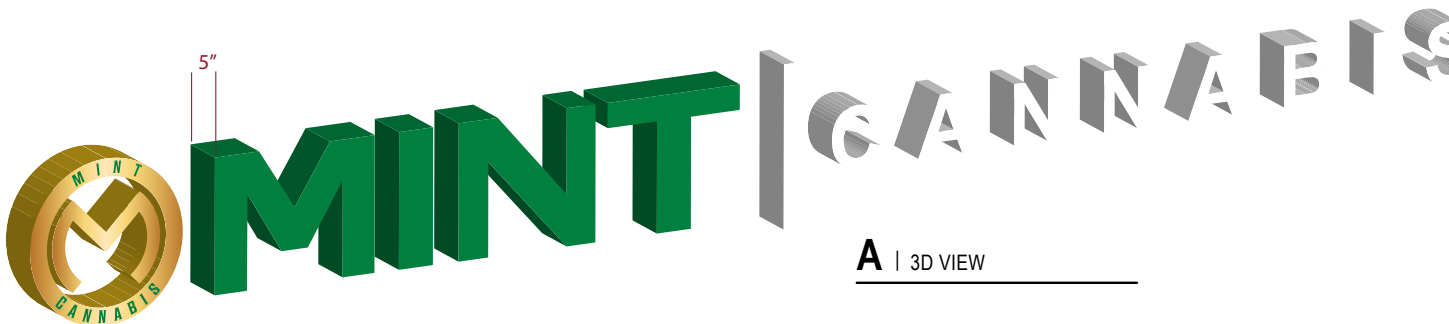

A | 3D VIEW

■ CLIENT

Mint Dispensary -
Belmont MA

■ LOCATION

768 Pleasant St.,
Belmont , MA 02478

■ REVISIONS

- 01 210799-01 Mint Belmont1.ai
- 02 210799-02 Mint Belmont2.ai
- 03 210799-03 Mint Belmont3.ai
- 04 11.08.22
- 05 12.06.22

■ APPROVALS

SIGN HERE

CUSTOMER APPROVAL

SIGN HERE

LANDLORD APPROVAL


■ RECITALS



© Copyright 2020 | All Rights Reserved
Davis Signs & Graphics | 480-945-0196
3640 E Washington St., Phoenix, AZ 85034

The designs presented herein are the original work of Davis Signs & Graphics. Great time and resources have gone into design and preparation of these designs. Sharing these designs and documentation with persons outside of your organization without written consent from Davis Signs & Graphics is prohibited and will be considered to be copyright infringement. These designs are for the sole purpose of illustrating a proposal for work by Davis Signs & Graphics.

ROC 292437

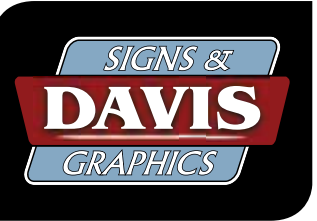

DRAWING NUMBER

210799-05 03 OF 04



CONCEPTUAL
RENDERING Scale: NTS





B | FACE INSERT W/ VINYL GRAPHICS | Scale: 1/2" = 1'-0"

NOTE:

- Remove existing faces & dispose.
- Manufacture TWO each (2each) acrylic/lexan faces.
- Produce & Apply set of vinyl graphics on new faces as illustrated.
- Install new faces in existing D/F pole display.

VINYL COLORS

- 8500-091 Gold
- 8500-087 Emerald
- Black



All dimensions shall be verified before manufacture and installation.

Existing sign to remain. Face change ONLY.



FRONT
ELEVATION

Not to Scale

CLIENT

Mint Dispensary -
Belmont MA

LOCATION

768 Pleasant St.,
Belmont , MA 02478

REVISIONS

- | | |
|----|----------------------------|
| 01 | 210799-01 Mint Belmont1.ai |
| 02 | 210799-02 Mint Belmont2.ai |
| 03 | 210799-03 Mint Belmont3.ai |
| 04 | 11.08.22 |
| 05 | 12.06.22 |

APPROVALS

SIGN HERE

CUSTOMER APPROVAL

SIGN HERE

LANDLORD APPROVAL

RECITALS



© Copyright 2020 | All Rights Reserved
Davis Signs & Graphics | 480-945-0196
3640 E Washington St., Phoenix, AZ 85034

The designs presented herein are the original work of Davis Signs & Graphics. Great time and resources have gone into design and preparation of these designs. Sharing these designs and documentation with persons outside of your organization without written consent from Davis Signs & Graphics is prohibited and will be considered to be copyright infringement. These designs are for the sole purpose of illustrating a proposal for work by Davis Signs & Graphics.

ROC 292437



DRAWING NUMBER

210799-05 04 OF 04